


SIGN NUMBER: SP08004  
 TYPE: D  
 QUANTITY: 1  
 SIGN WIDTH: 42"  
 HEIGHT: 24"  
 TOTAL AREA: 7.0 Sq.Ft.  
 BORDER TYPE: RECESSED  
 RECESS: 0.38"  
 WIDTH: 0.63"  
 RADIUS: 1.5"  
 NO. Z BARS:  
 LENGTH:

SYMBOL	X	Y	WID	HT

MAT'L: 0.080" (2.0 mm) ALUMINUM  
 0.079" COMPOSITE

DESIGN BY: R. HENNEIN  
 PROJECT ID: B-3492  
 CHECKED BY:  
 DIV: 13  
 DATE: Jan 08, 2008

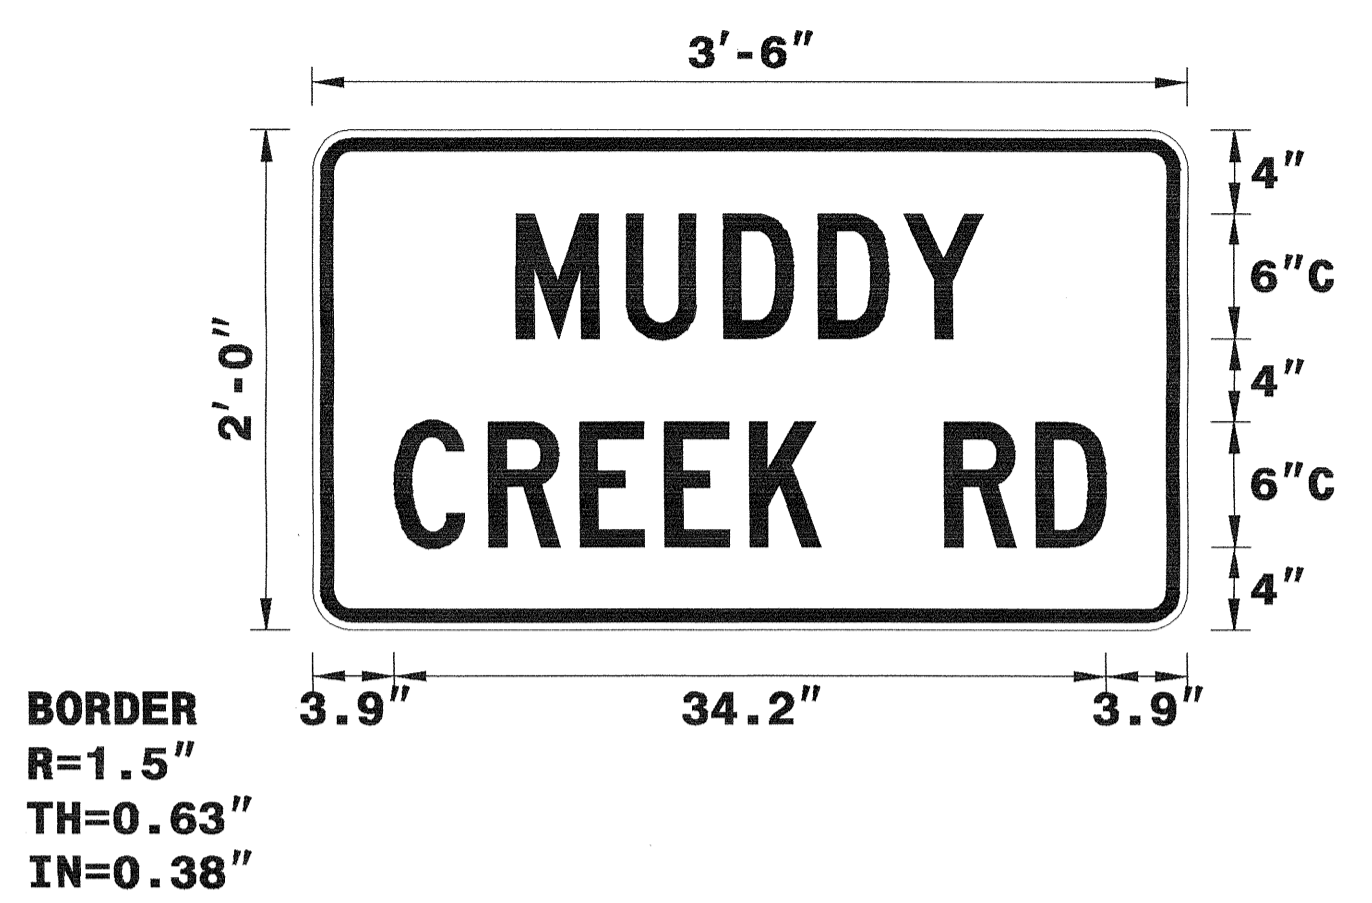

USE NOTES:  
 1. Legend and border shall be direct applied non-reflective sheeting.  
 2. Background shall be Type VII, VIII, or IX (prismatic) retroreflective sheeting.

LETTER POSITIONS

Letter spacings are to start of next letter

Letter	M	U	D	D	Y	C	R	E	E	K	R	D	Series/Size
	9.8	5.3	4.7	4.6	4.1	3.8	9.8						C 2000
													22.4
													C 2000
	3.9	4.6	4.4	4.1	4.1	3.4	6	4.4	3.4	3.9			34.2

APPROVED: *[Signature]* DATE: 1/9/08

**SPECIAL SIGN DESIGN**

SCALE: NONE		REVISIONS
DATE: 1/9/08		
DWG. BY: RRH		
DESIGN BY: RRH		
REVIEWED BY: DME		