



8/23/99

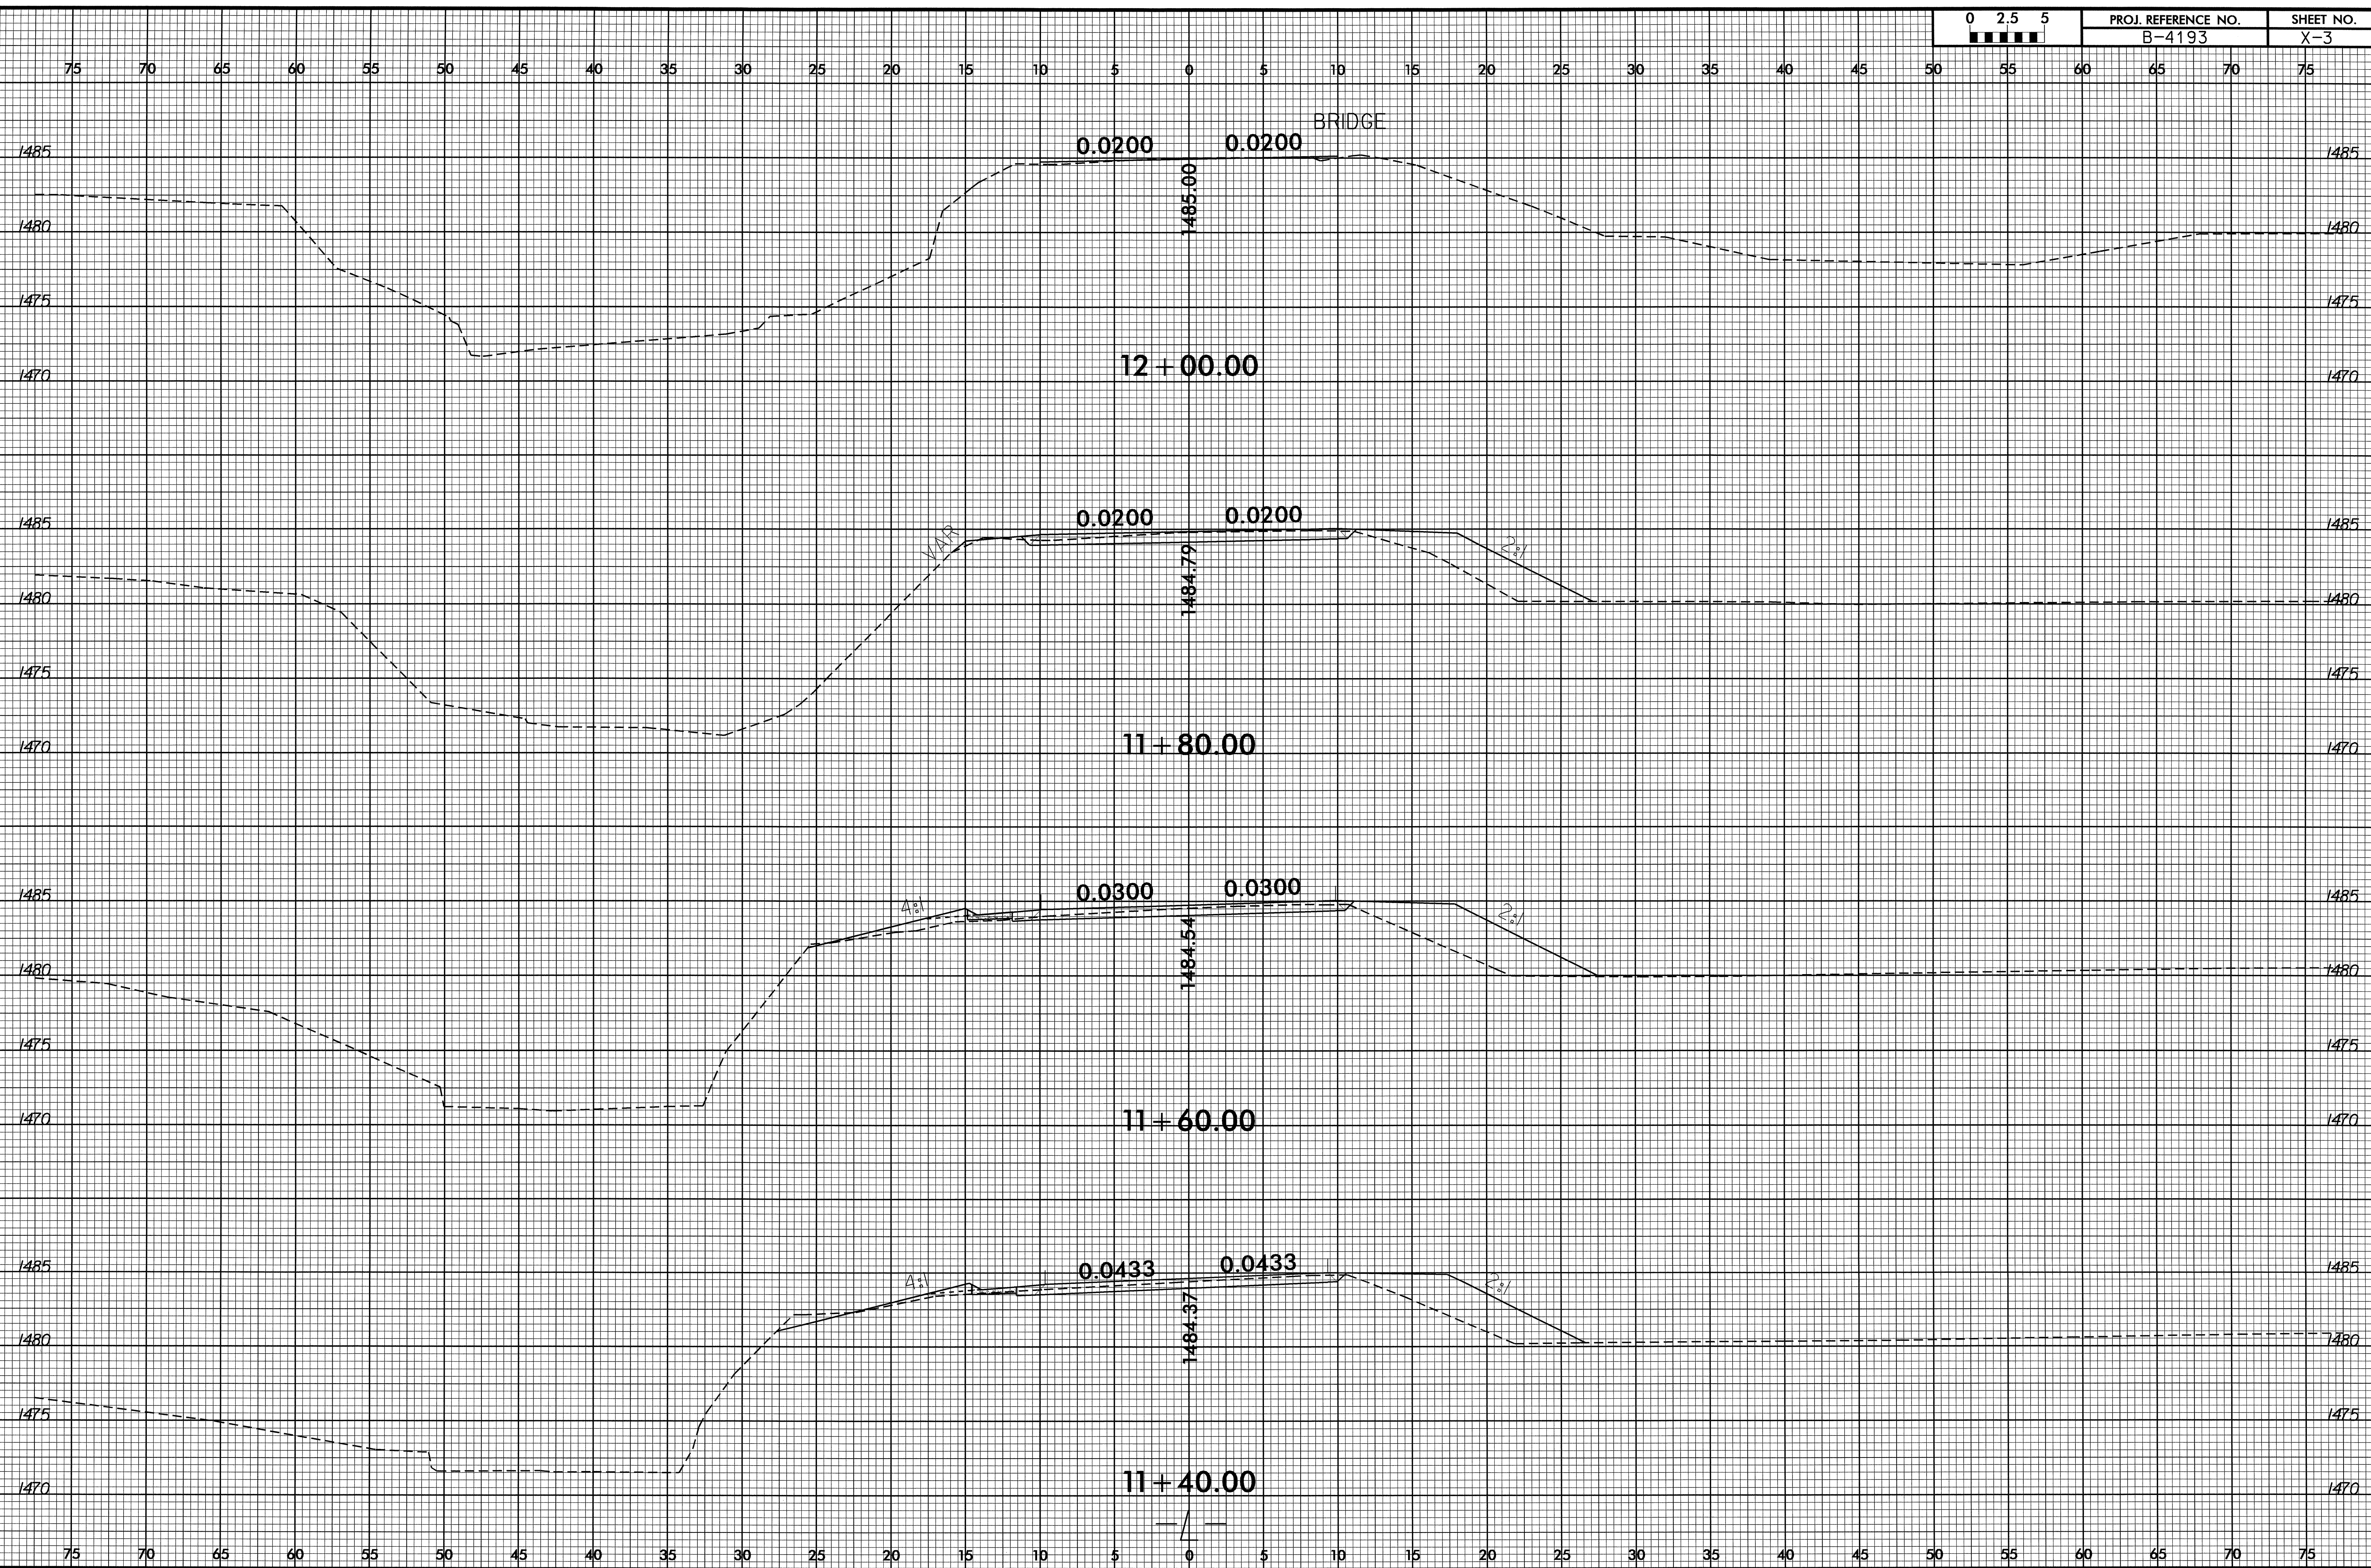


25-MAR-2008 08:30:43
C:\PROJECTS\B-4193-rdy_xpl_1.dgn
5:48:02 PM

8/23/99

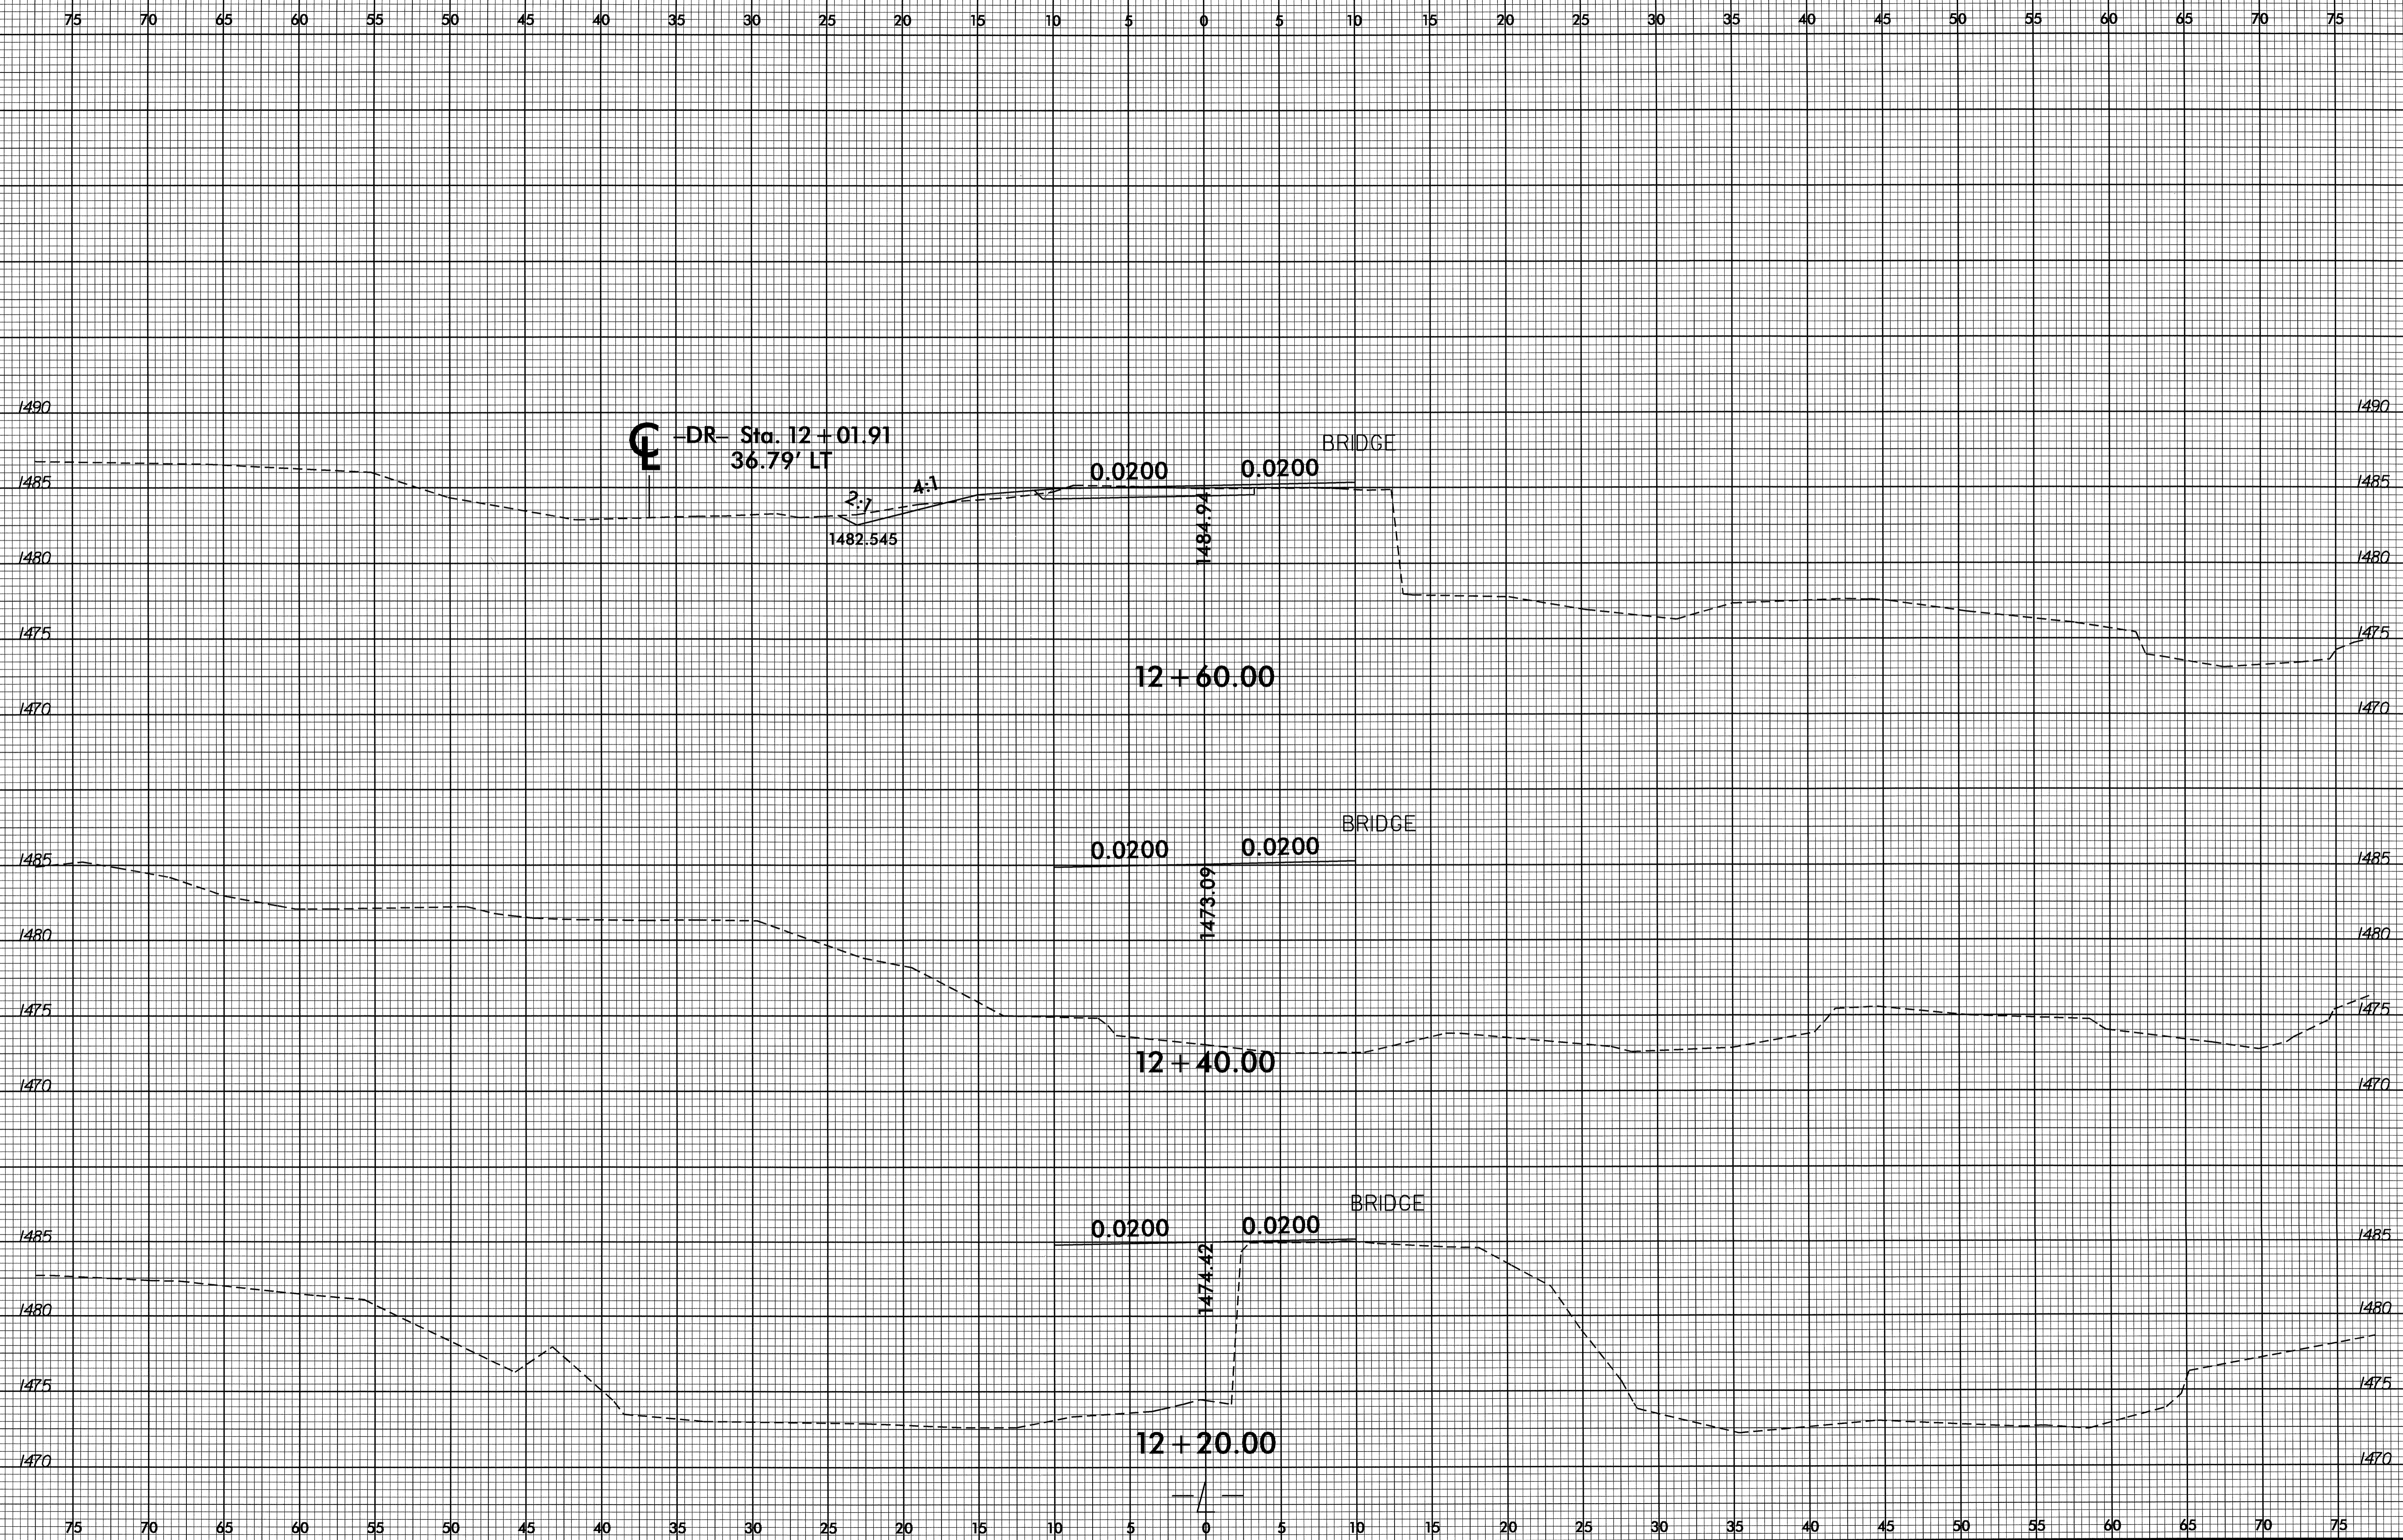


25-MAR-2008 08:30
S:\PROJECTS\B-4193-rdy-xpl-1.dgn
B-4193-X-4

8/23/99

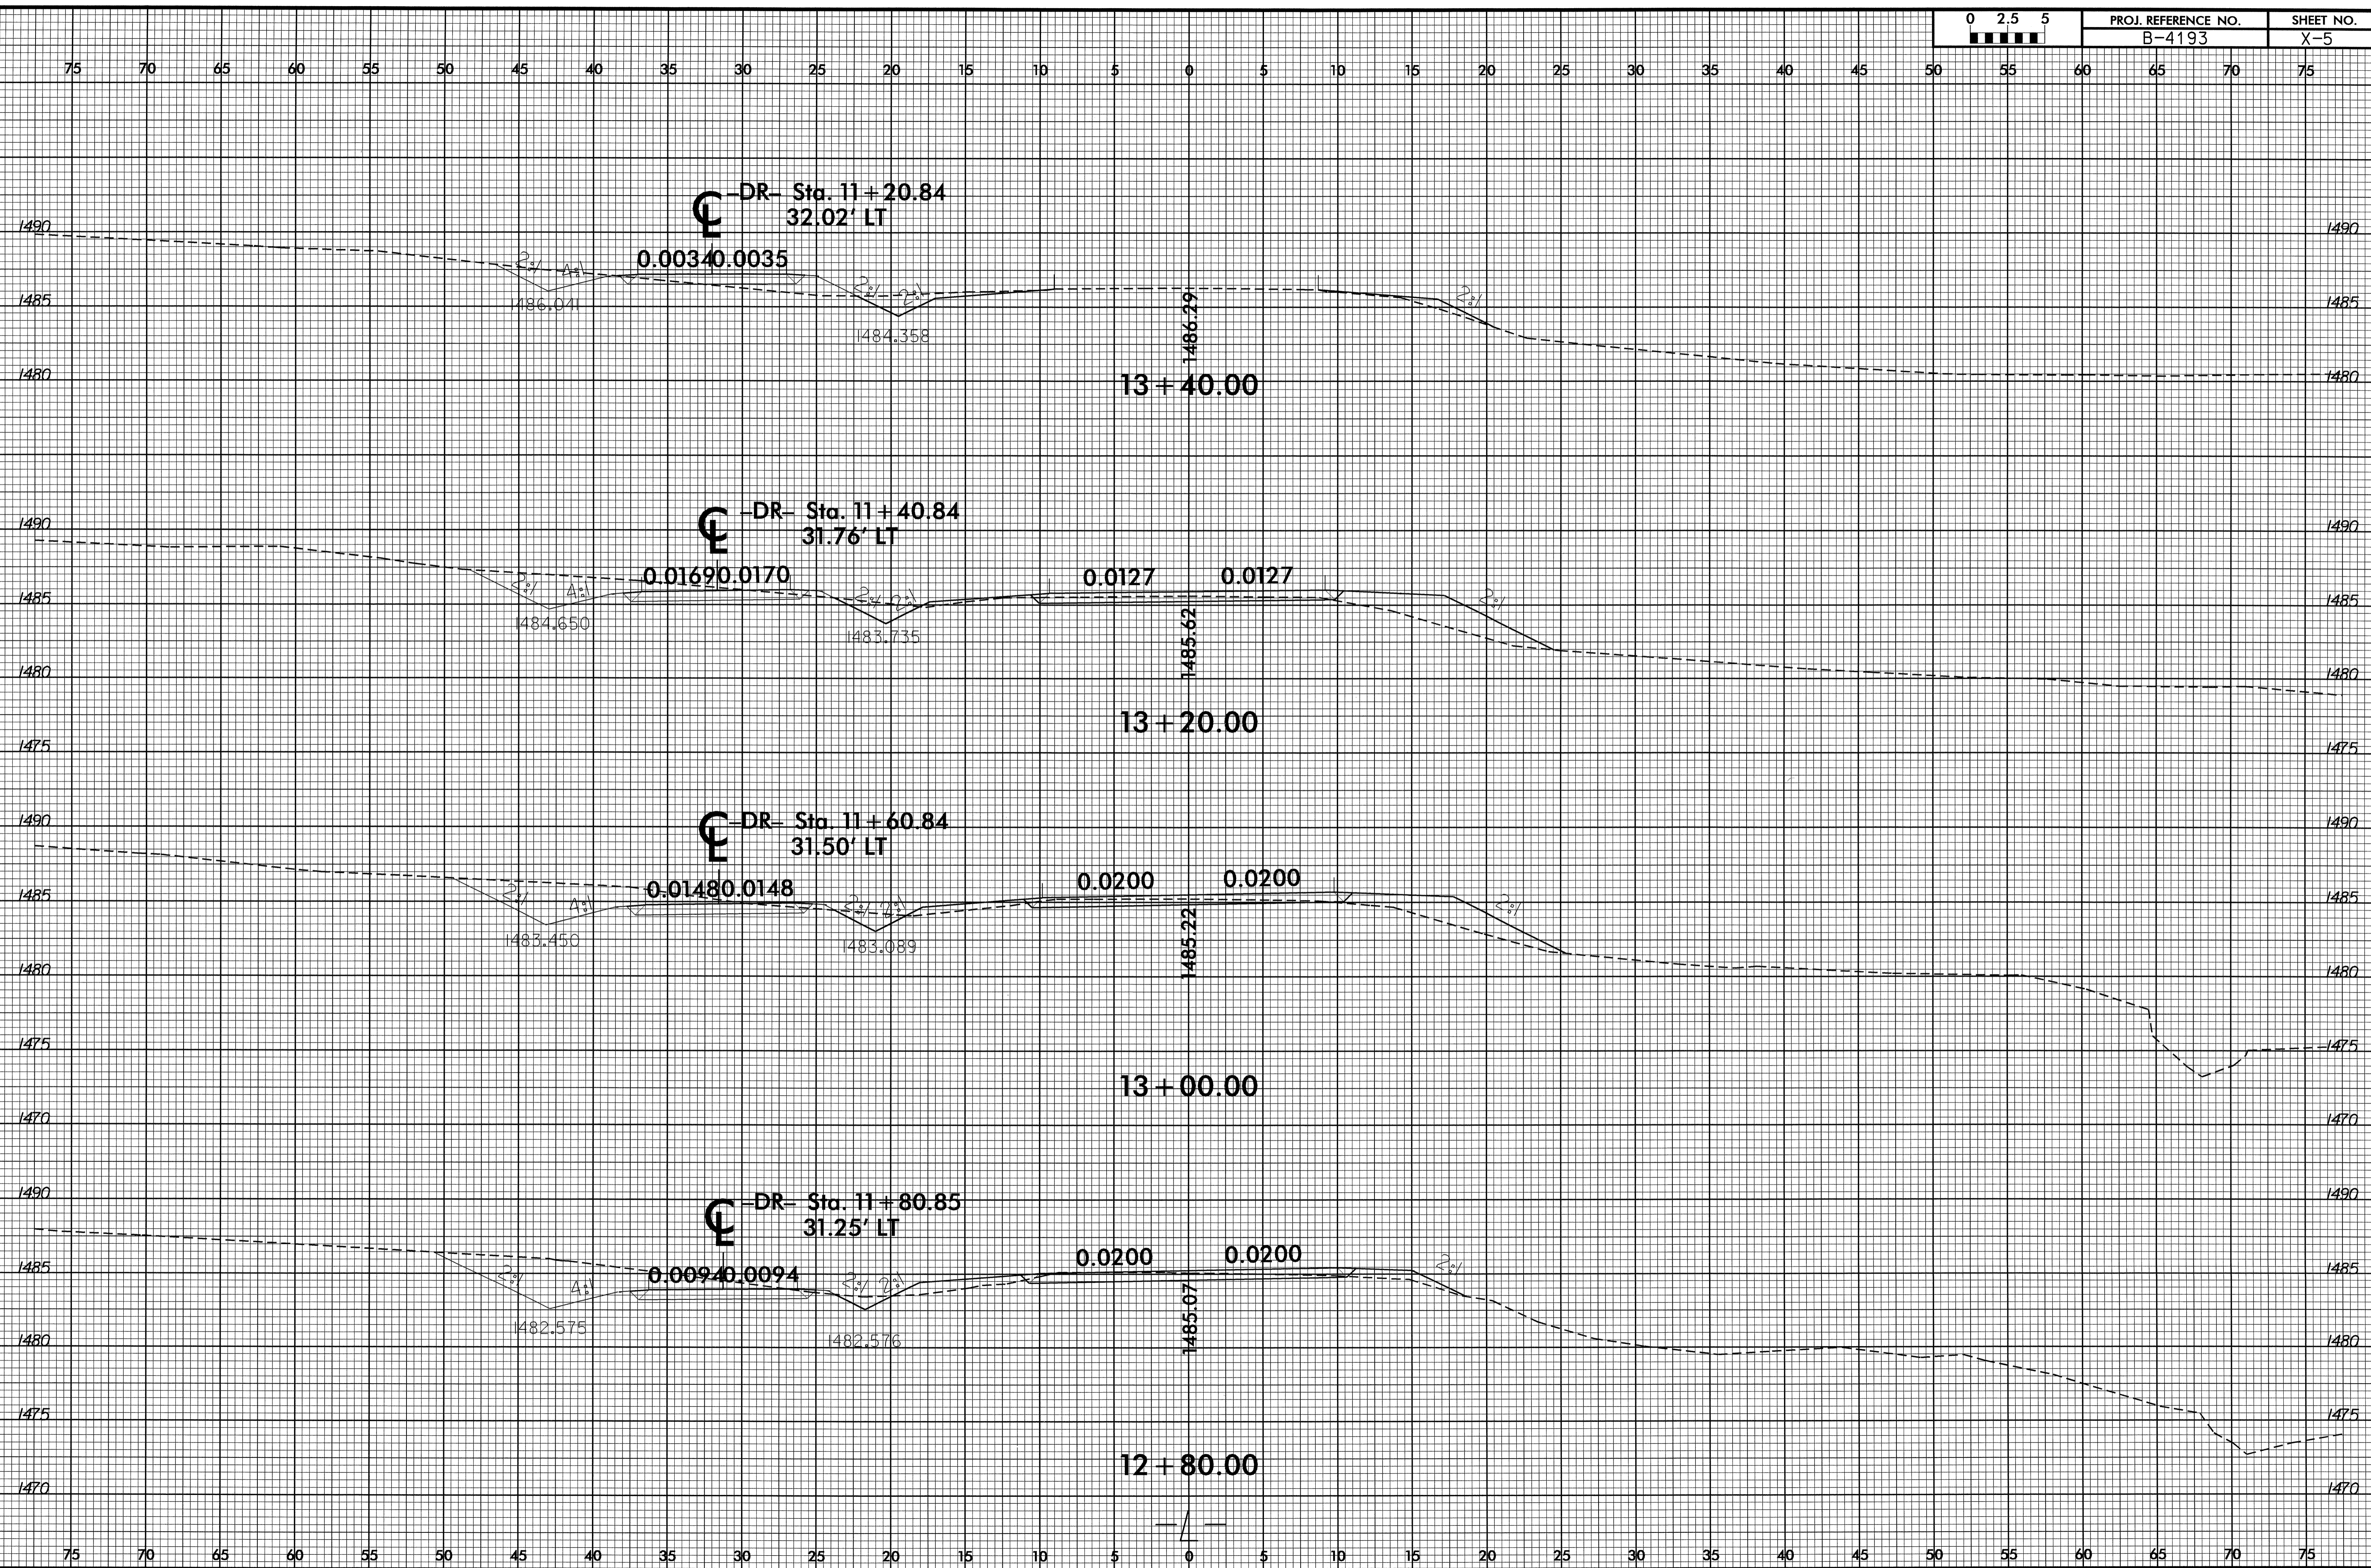


25-MAR-2008 08:30:49 93-rdy_xpl.dgn

8/23/99

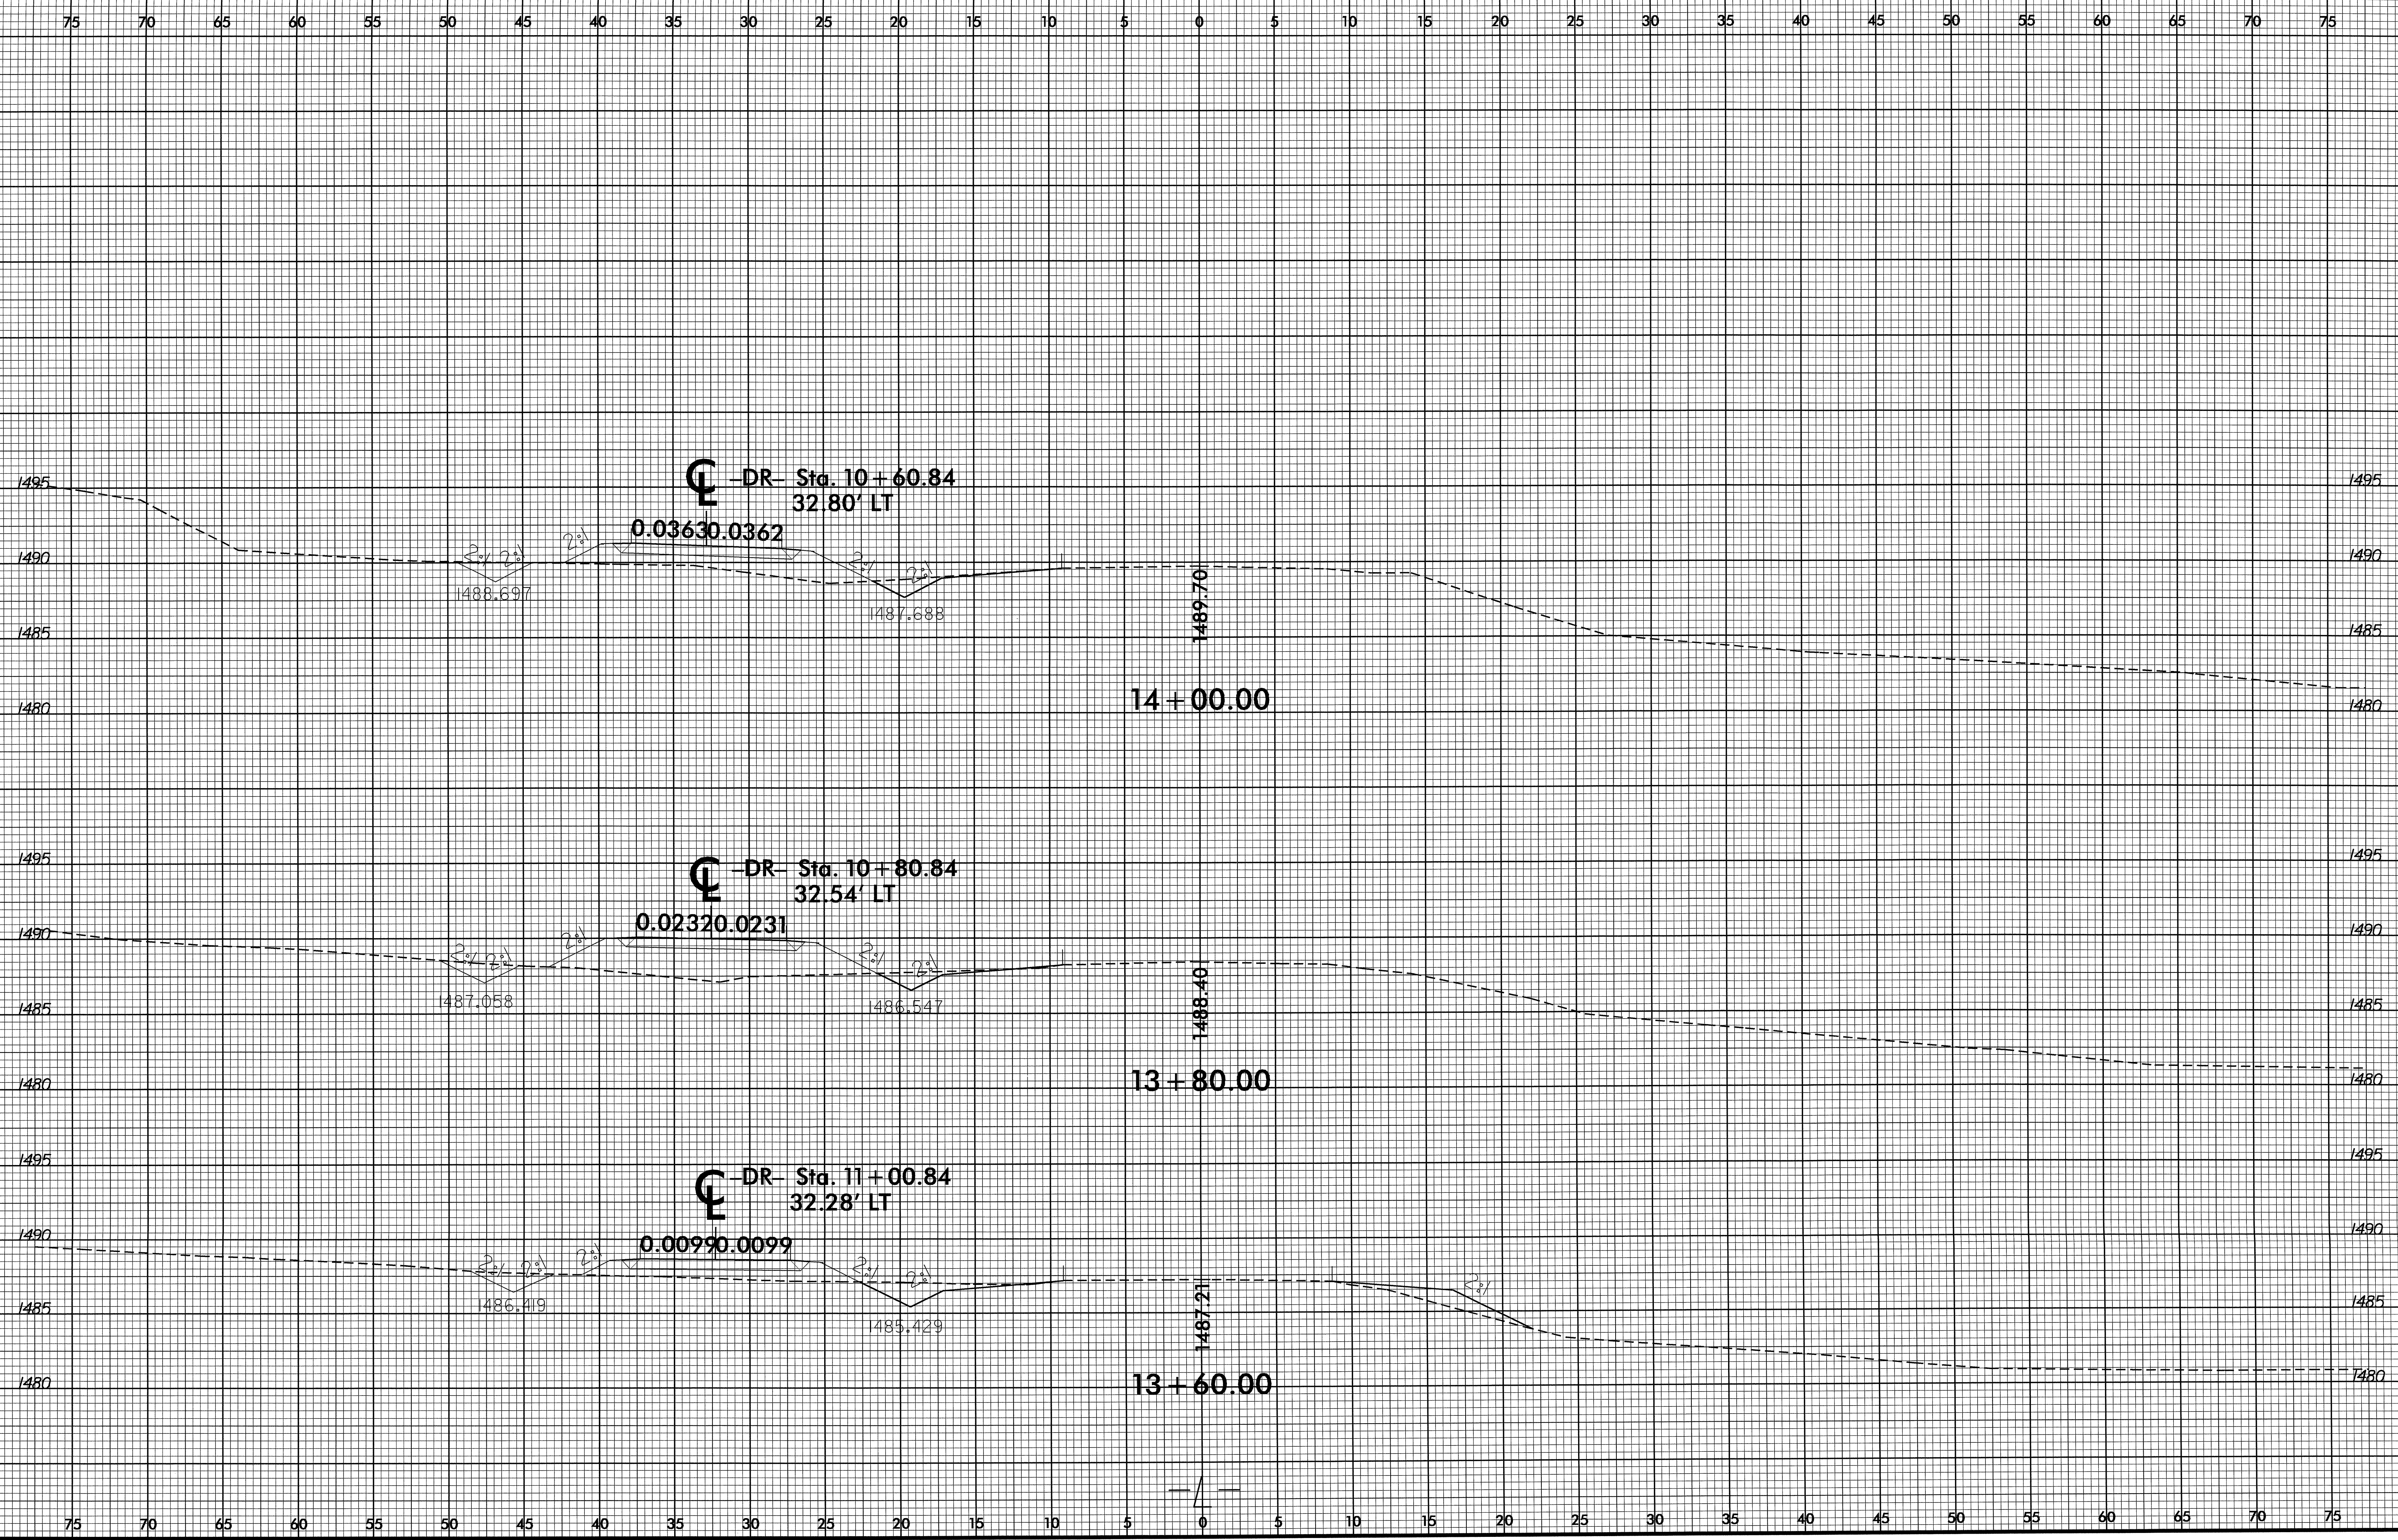


25-MAR-2008 08:30 193_r.dwg-xpl1.dgn


8/23/99

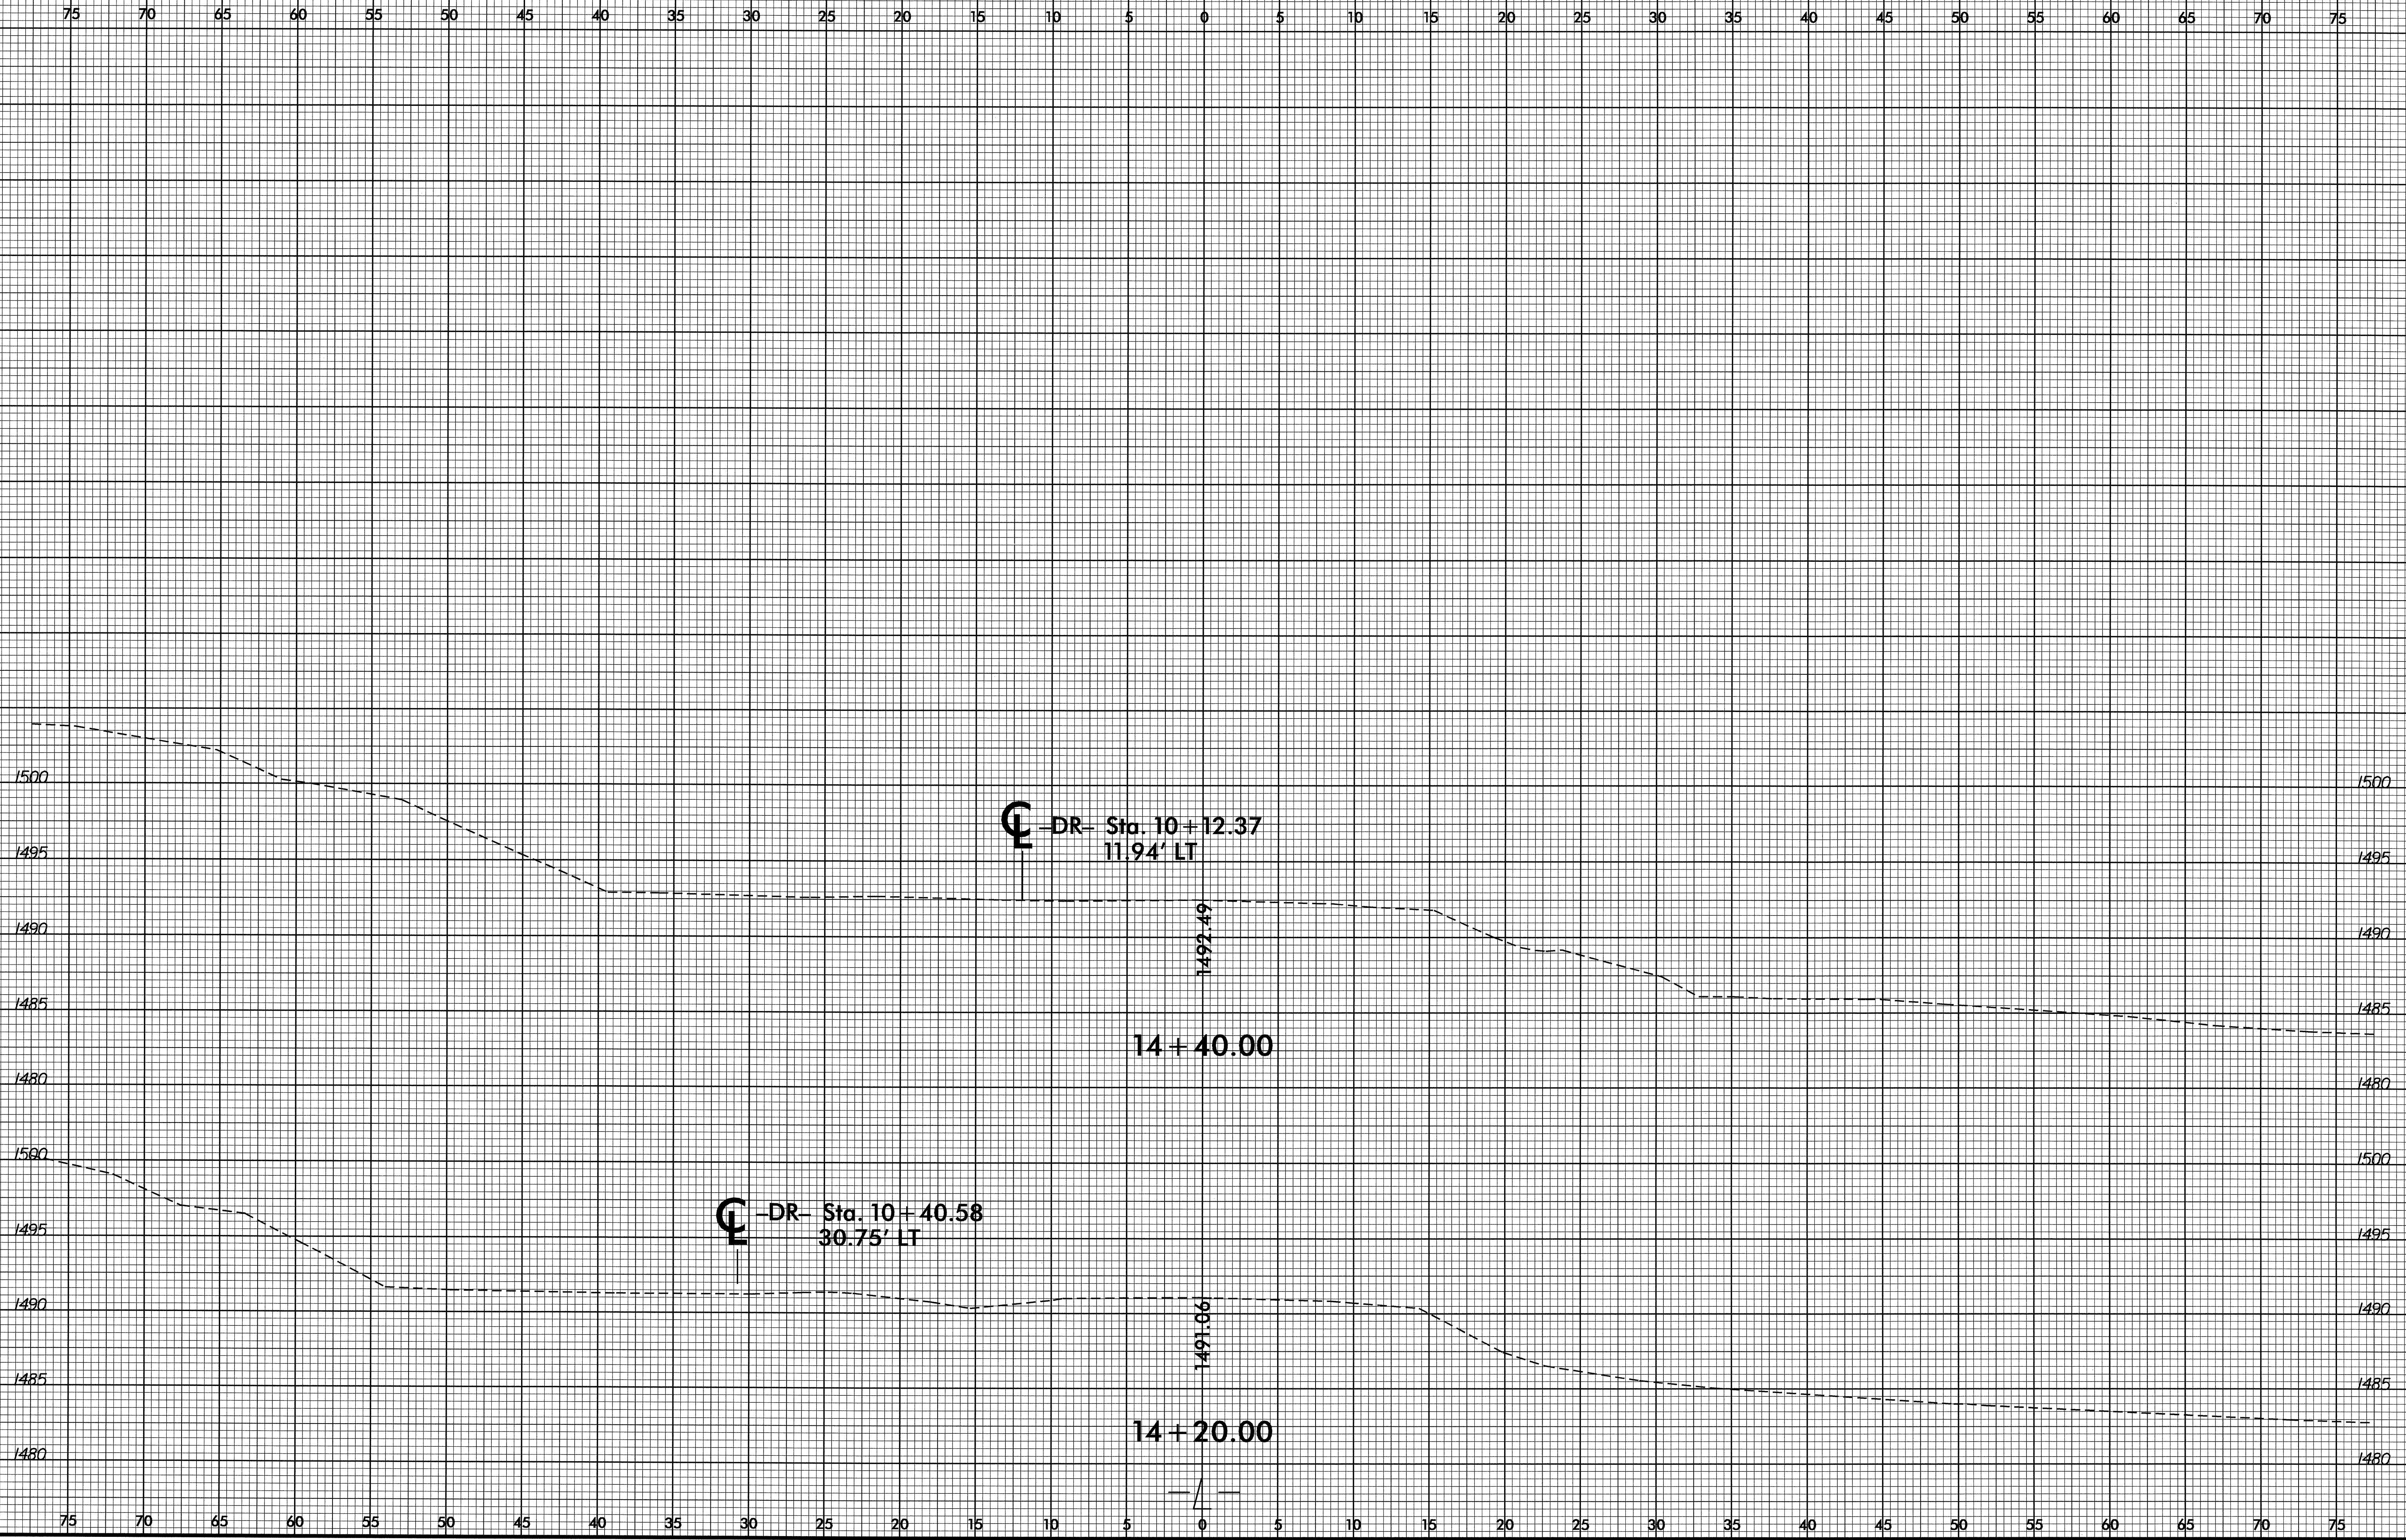

25-MAR-2008 08:31
C:\p00\p00\XCP\4193_r.dwg -xp1.lldgn
\$\$\$\$USERNAME\$\$\$\$

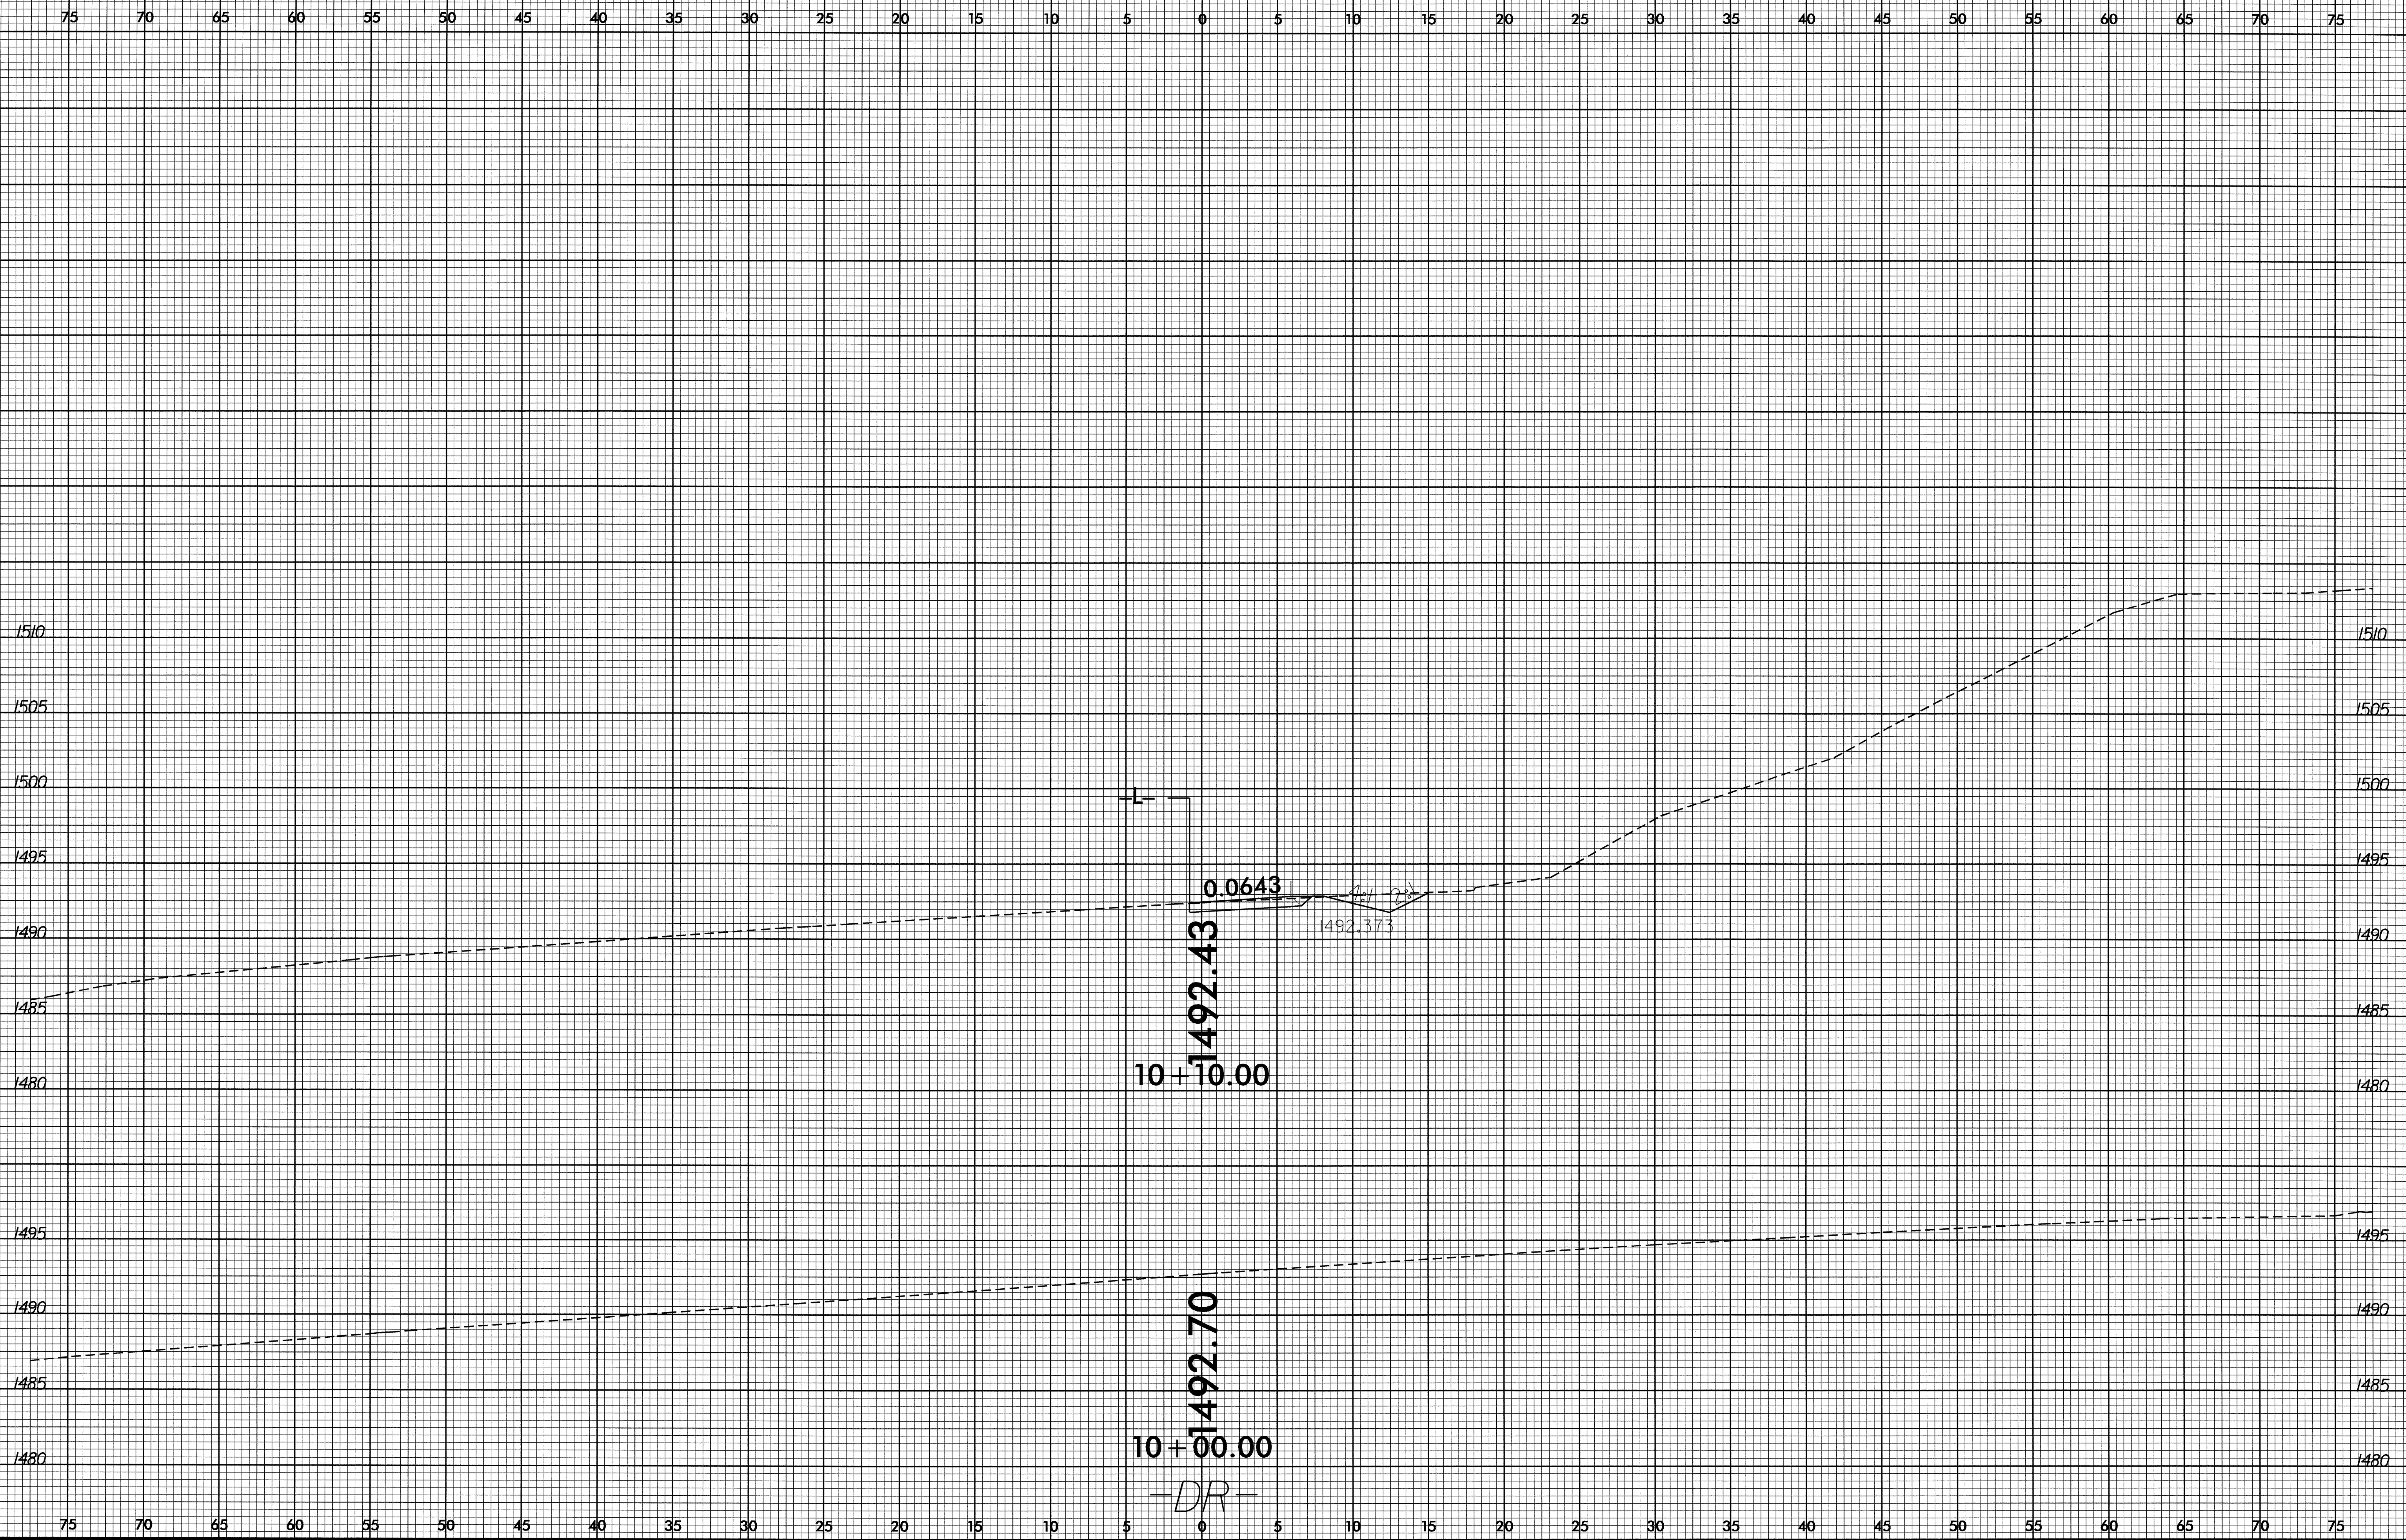


8/23/99

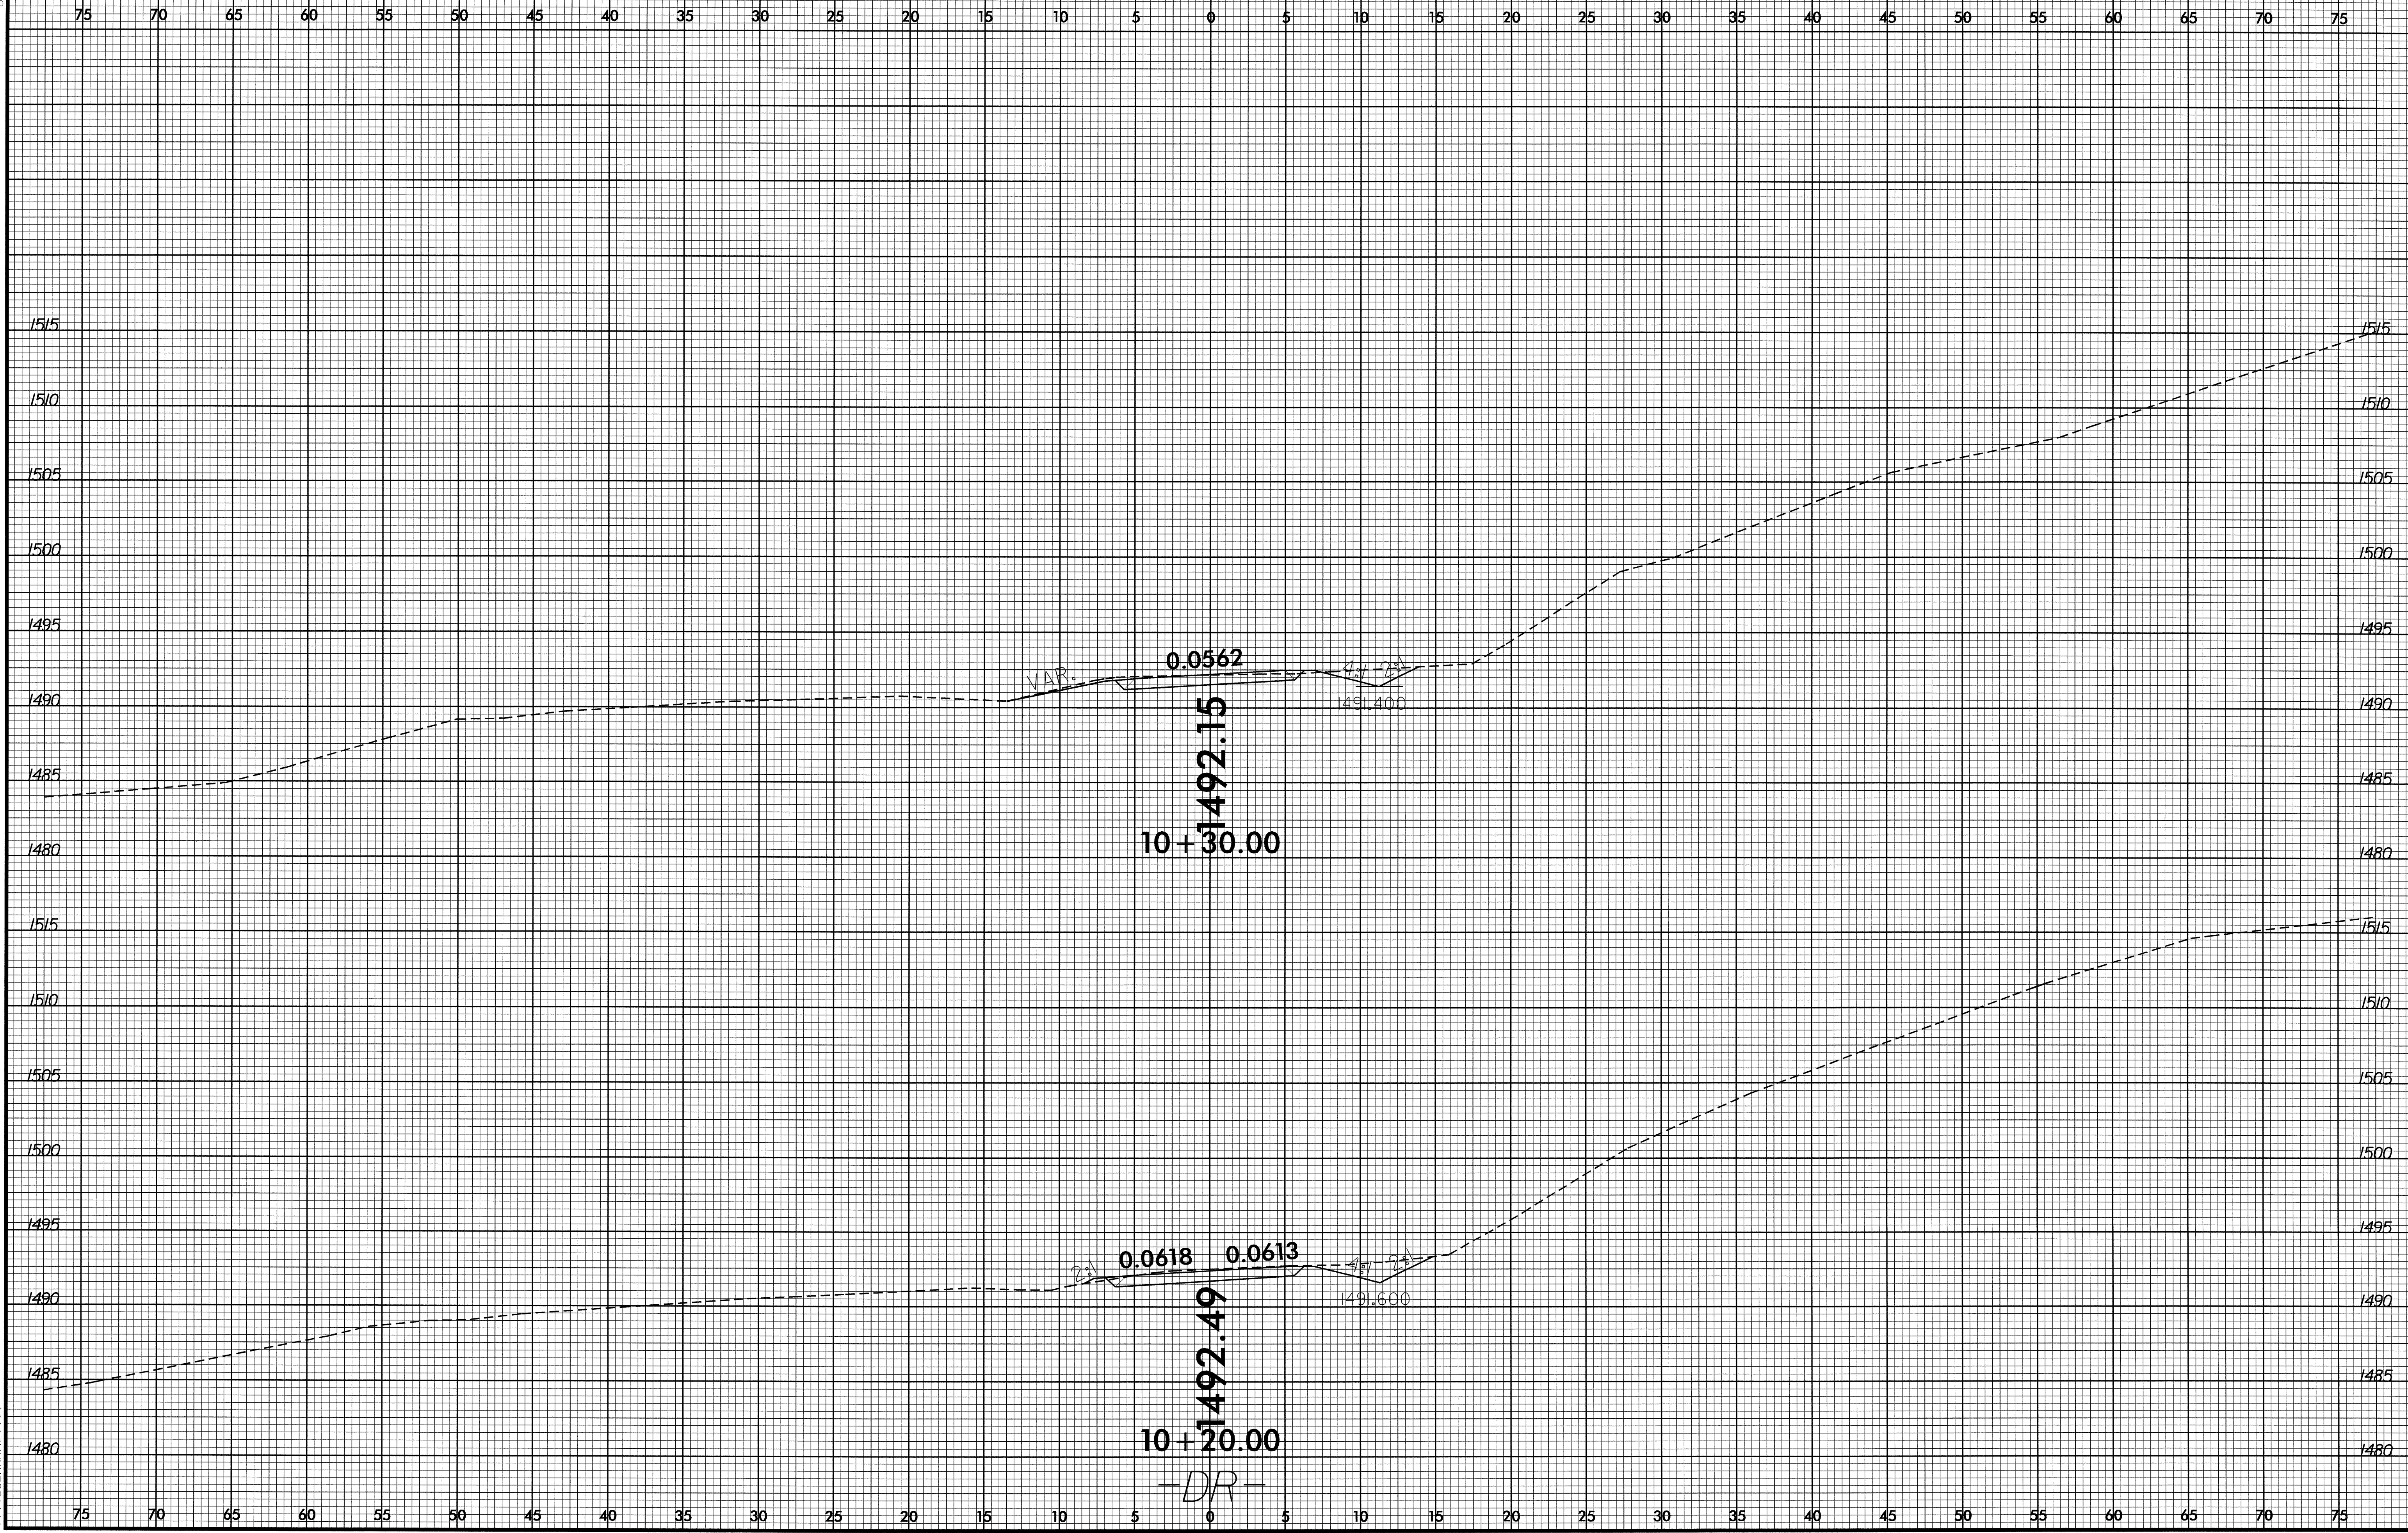


25-MAR-2008 08:33
 C:\WORK\XCS\4193_r.dwg - xp1.dwg
 \$\$\$USERNAME\$\$\$


-DR-

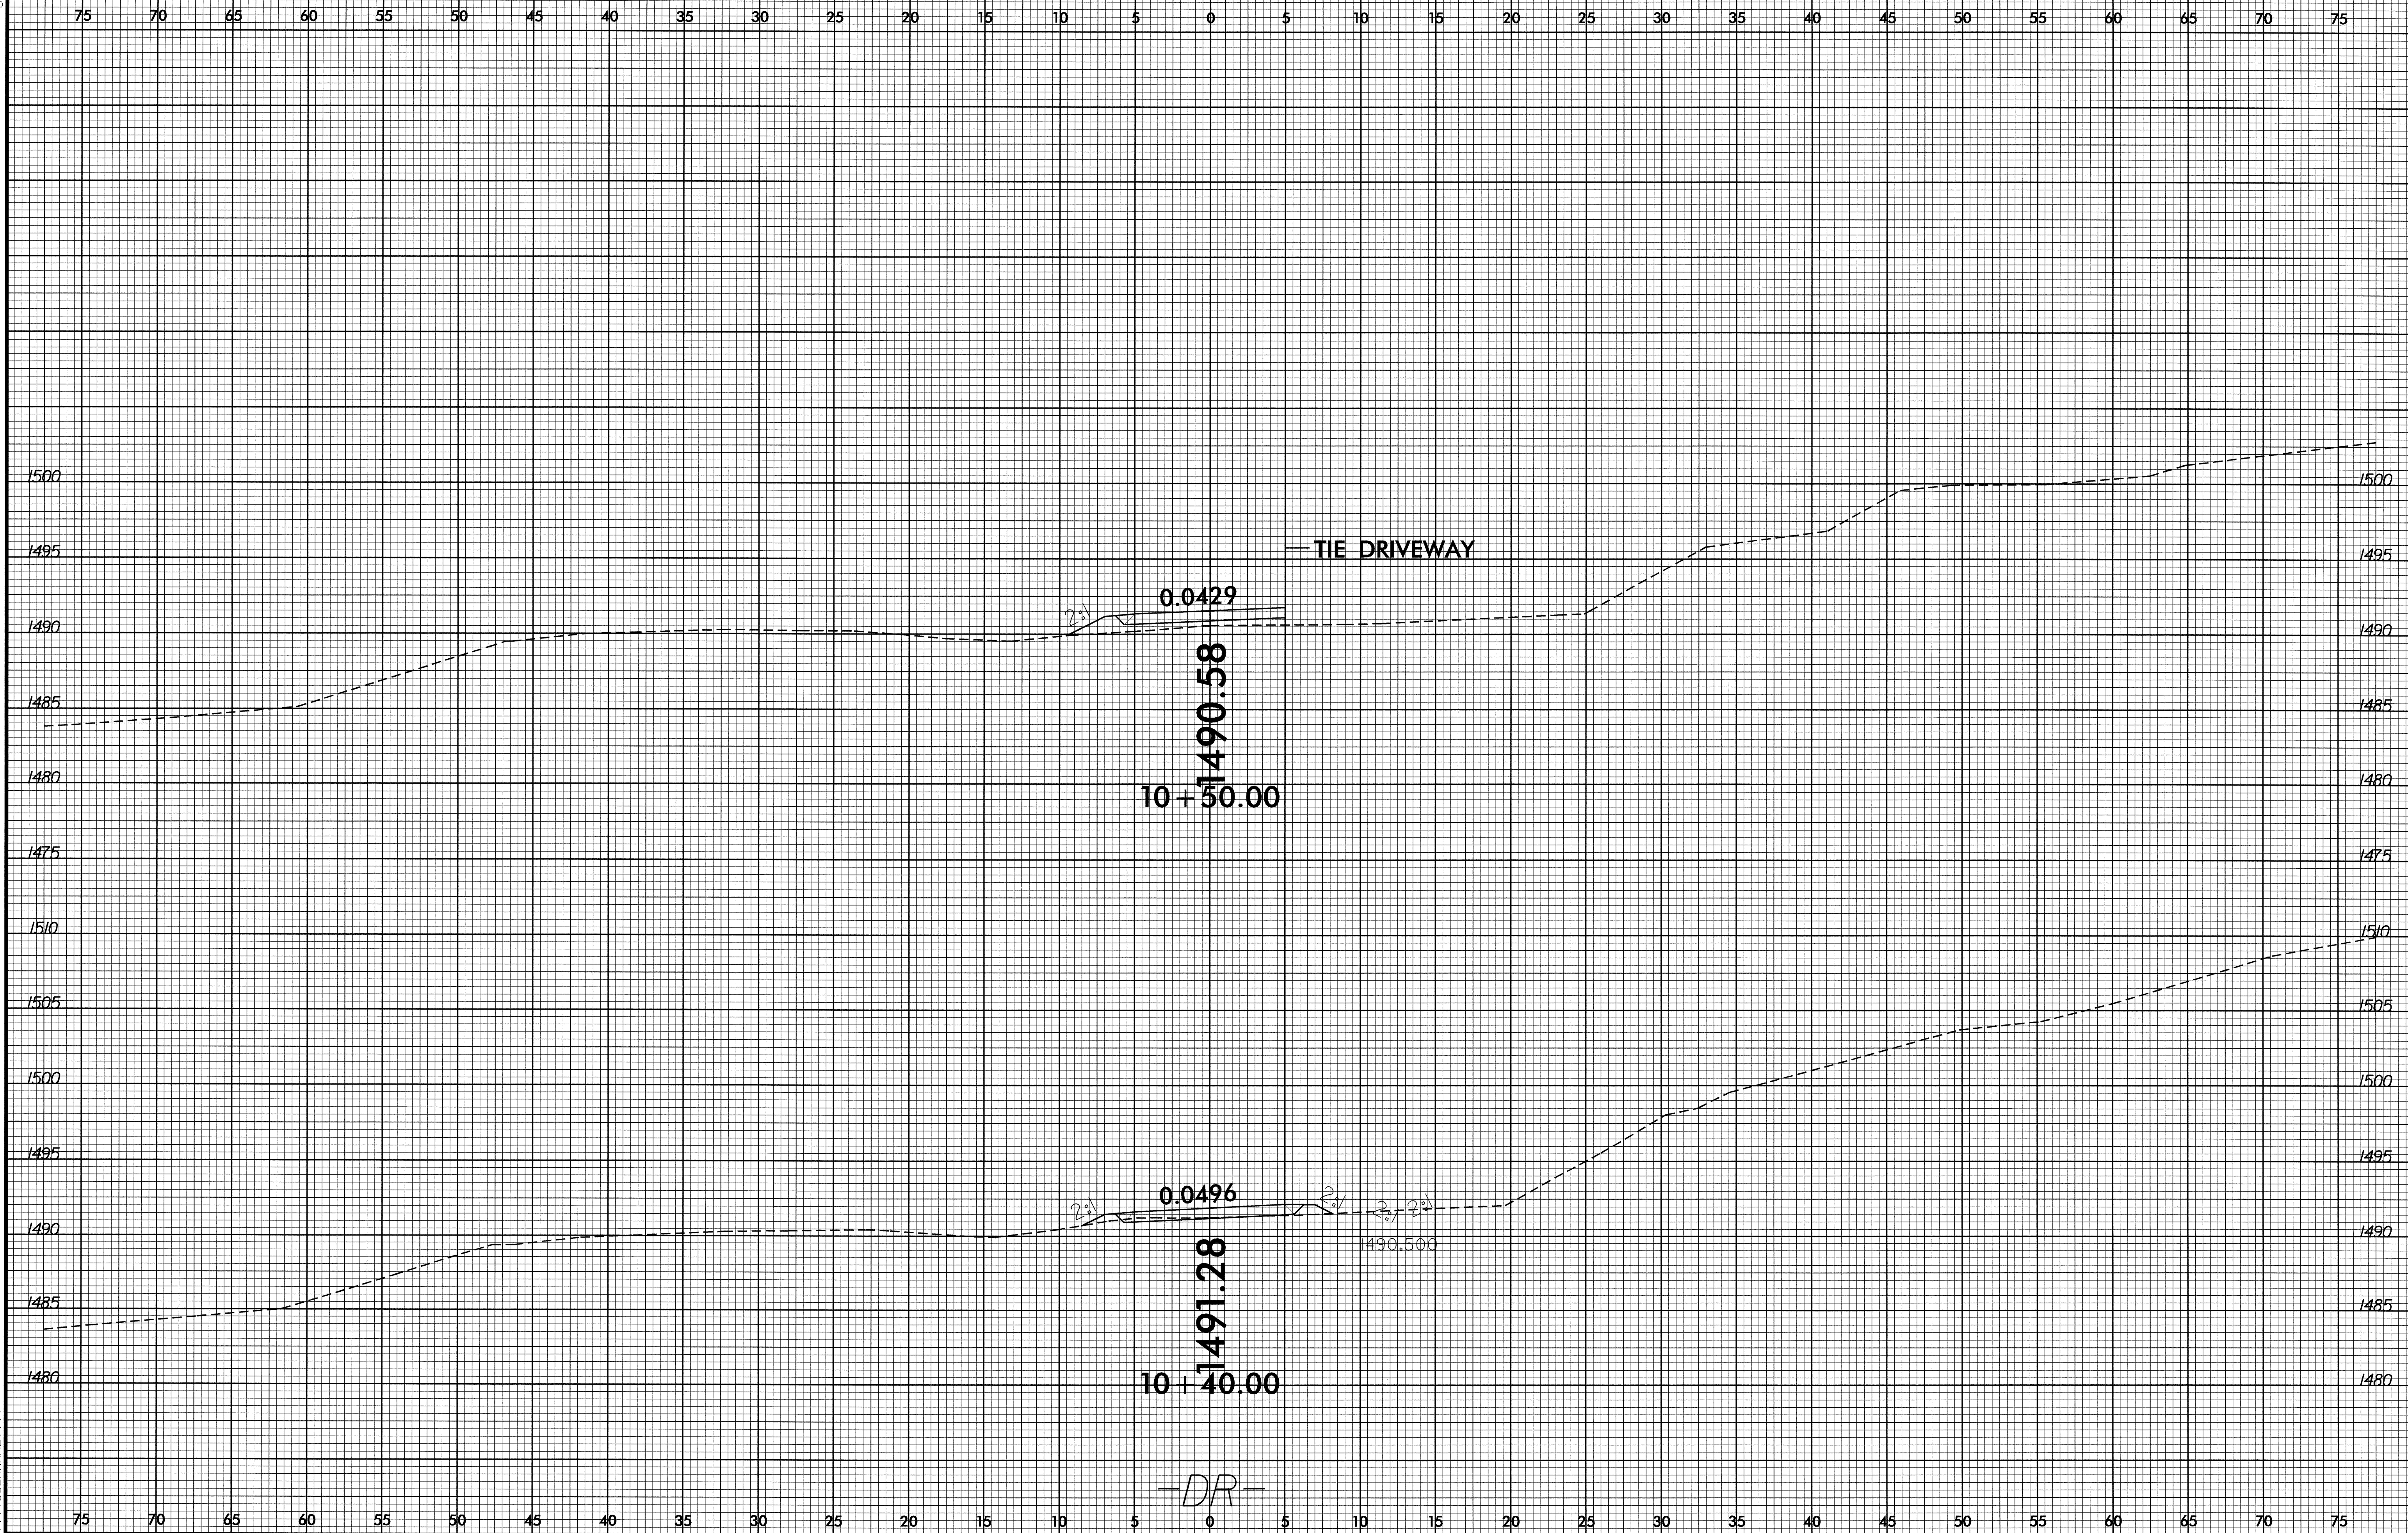

8/23/99

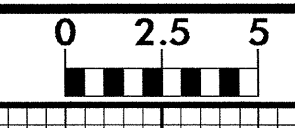


PROJ. REFERENCE NO.	SHEET NO.
B-4193	X-11

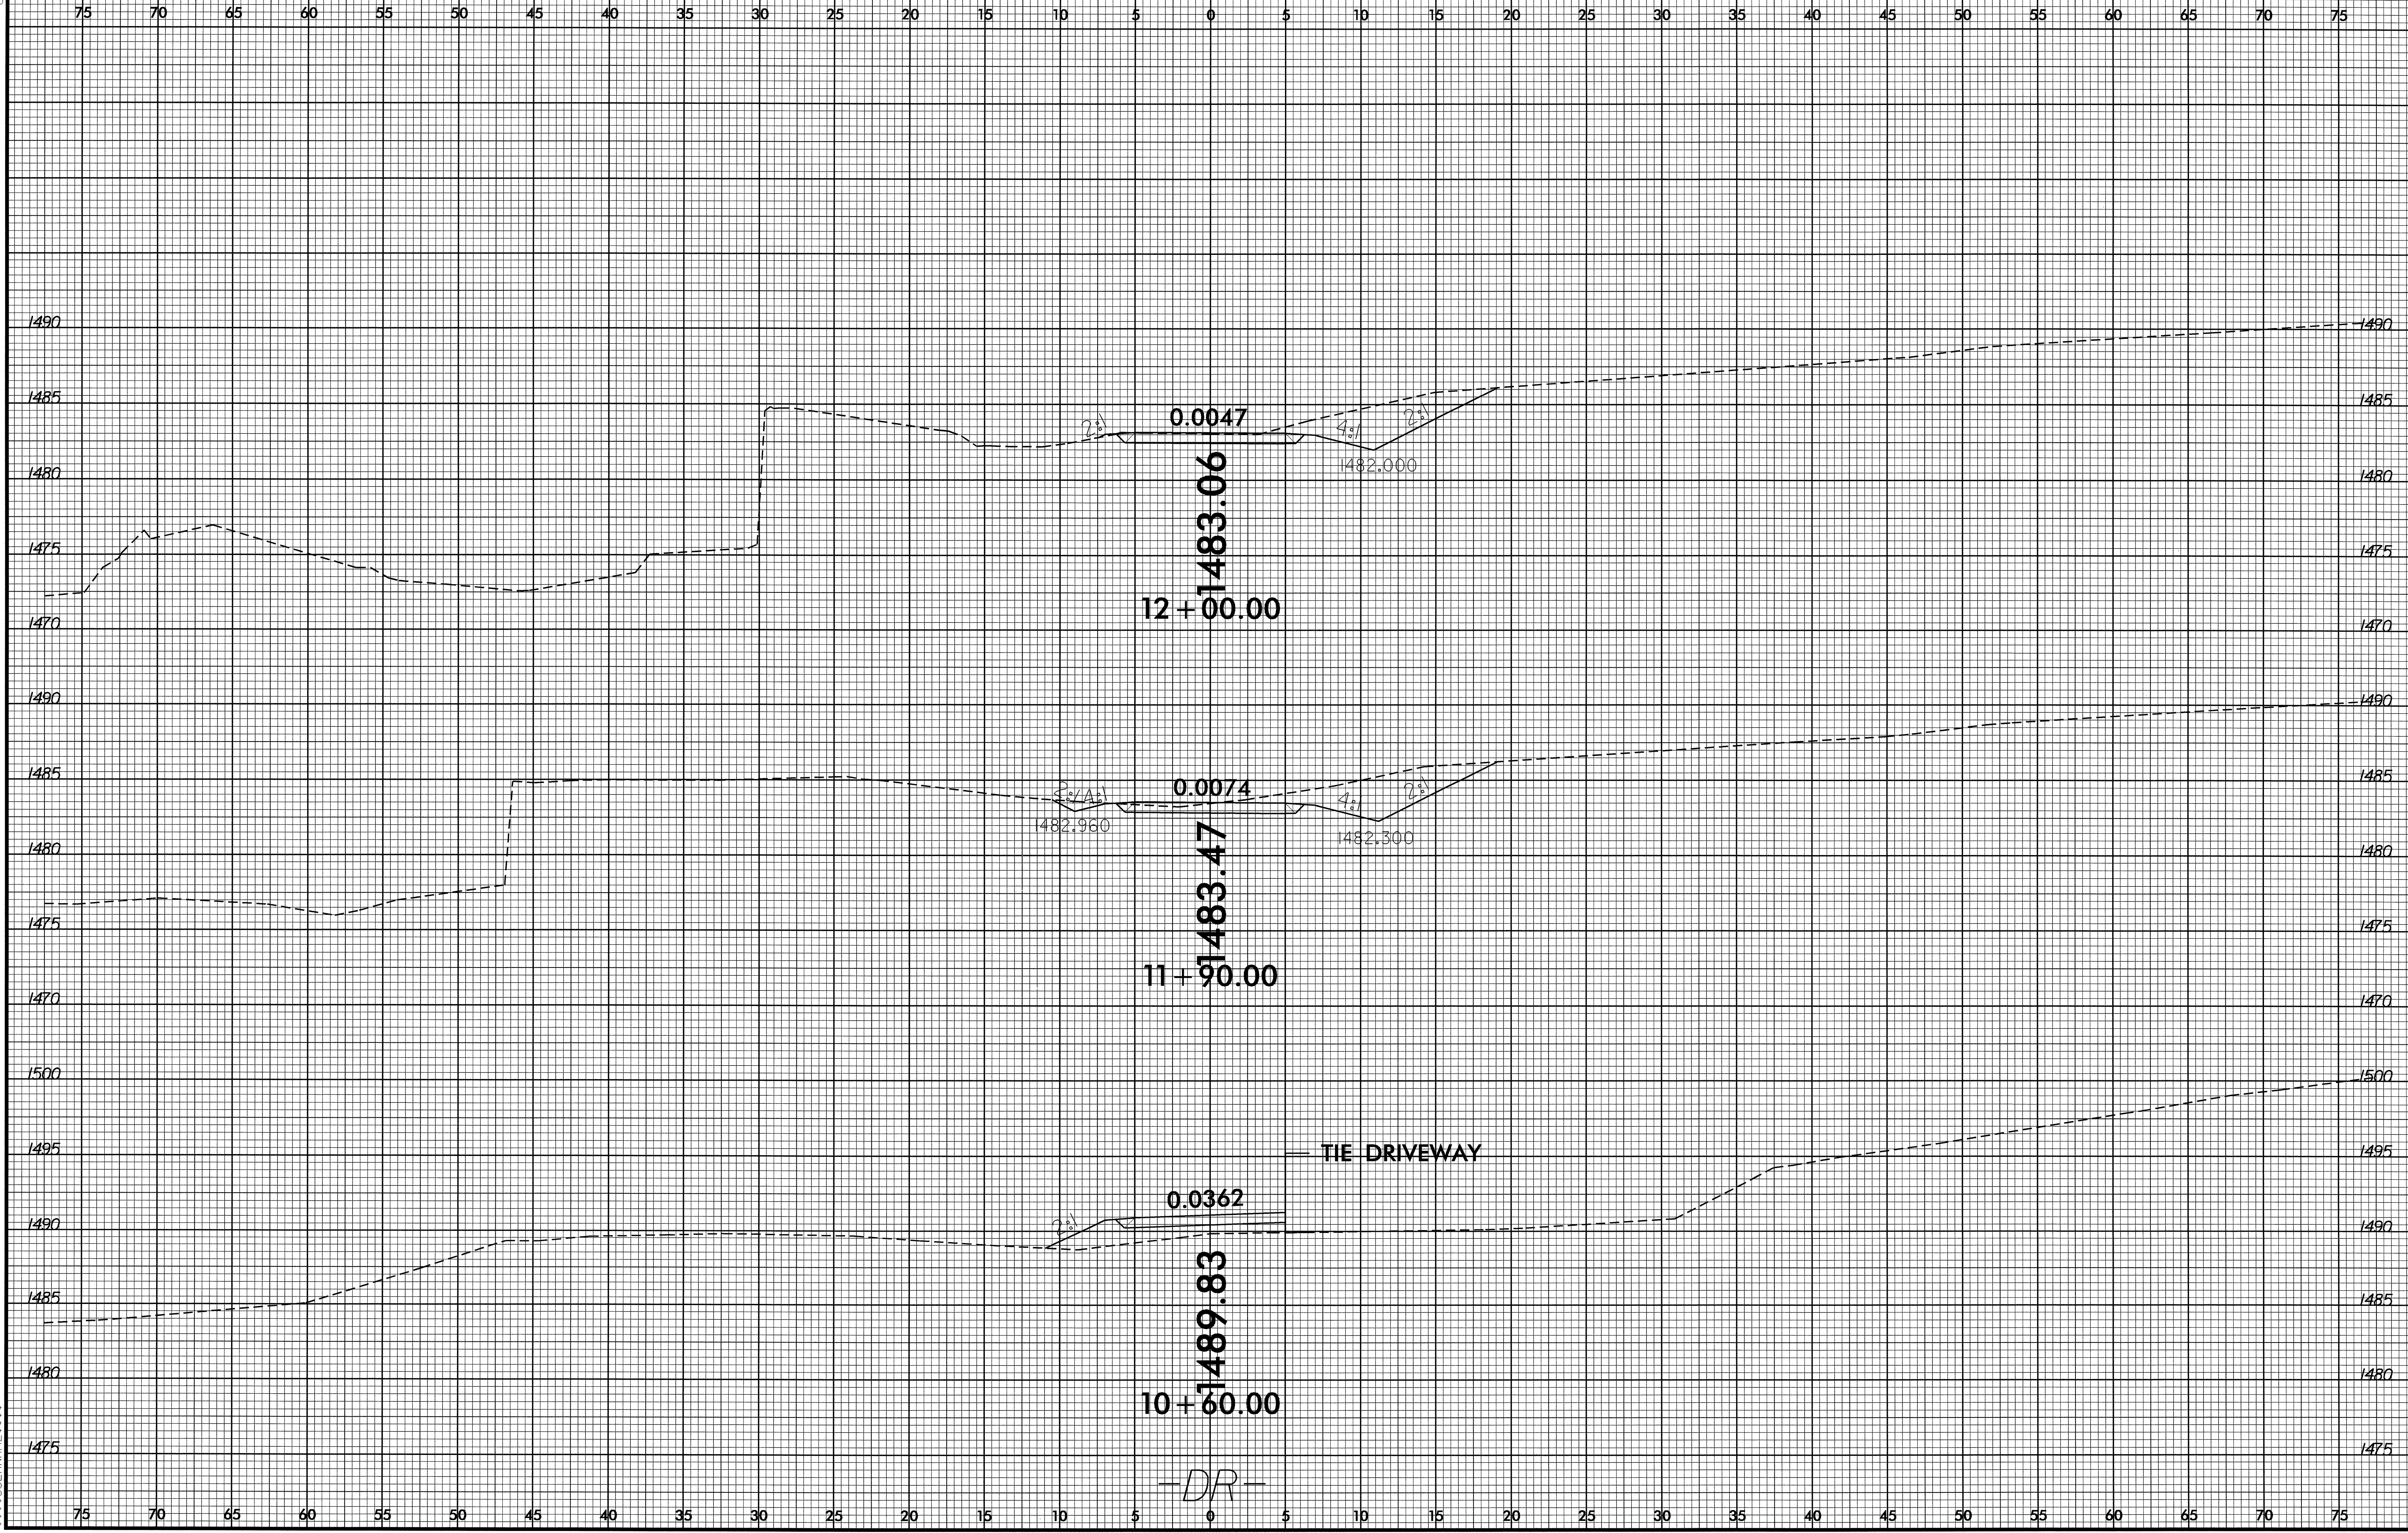


25-MAR-2008 08:33
 C:\PROJECTS\B-4193-X-11.dwg
 \$\$\$USERNAME\$\$\$

8/23/99

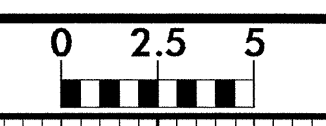

PROJ. REFERENCE NO.	SHEET NO.
B-4193	X-12

75 70 65 60 55 50 45 40 35 30 25 20 15 10 5 0 5 10 15 20 25 30 35 40 45 50 55 60 65 70 75

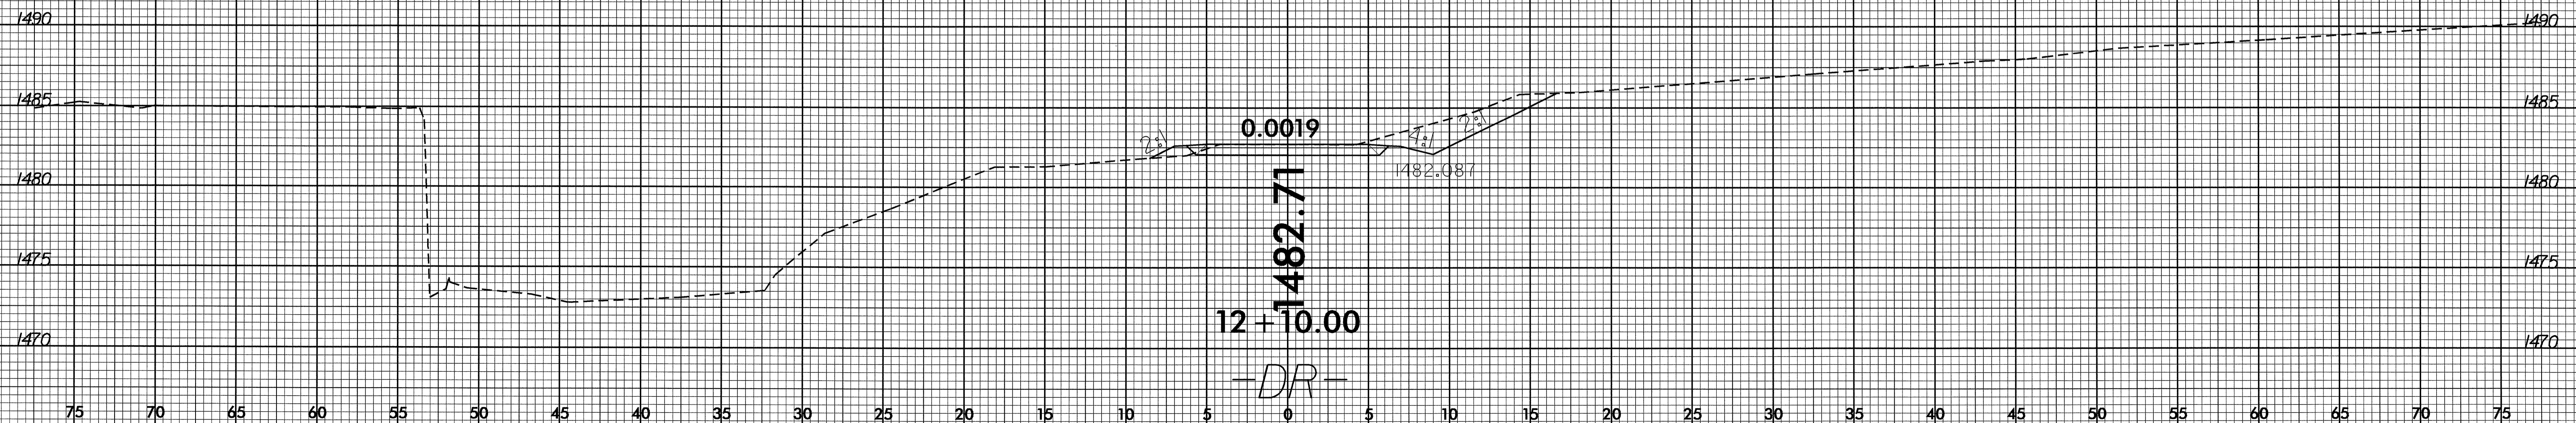

25-MAR-2008 08:34
C:\p000000\SC004193_r.dwg - xpl - dr.dgn
\$\$\$\$\$SERNAME\$\$\$\$\$