


T.I.P. NO.	SHEET NO.
B-4194	UO-1

STATE OF NORTH CAROLINA
DIVISION OF HIGHWAYS

**UTILITY BY OTHERS PLANS
McDOWELL COUNTY**

LOCATION: BRIDGE 103 OVER CROOKED CREEK ON SR 1129


TYPE OF WORK: UTILITIES BY OTHERS

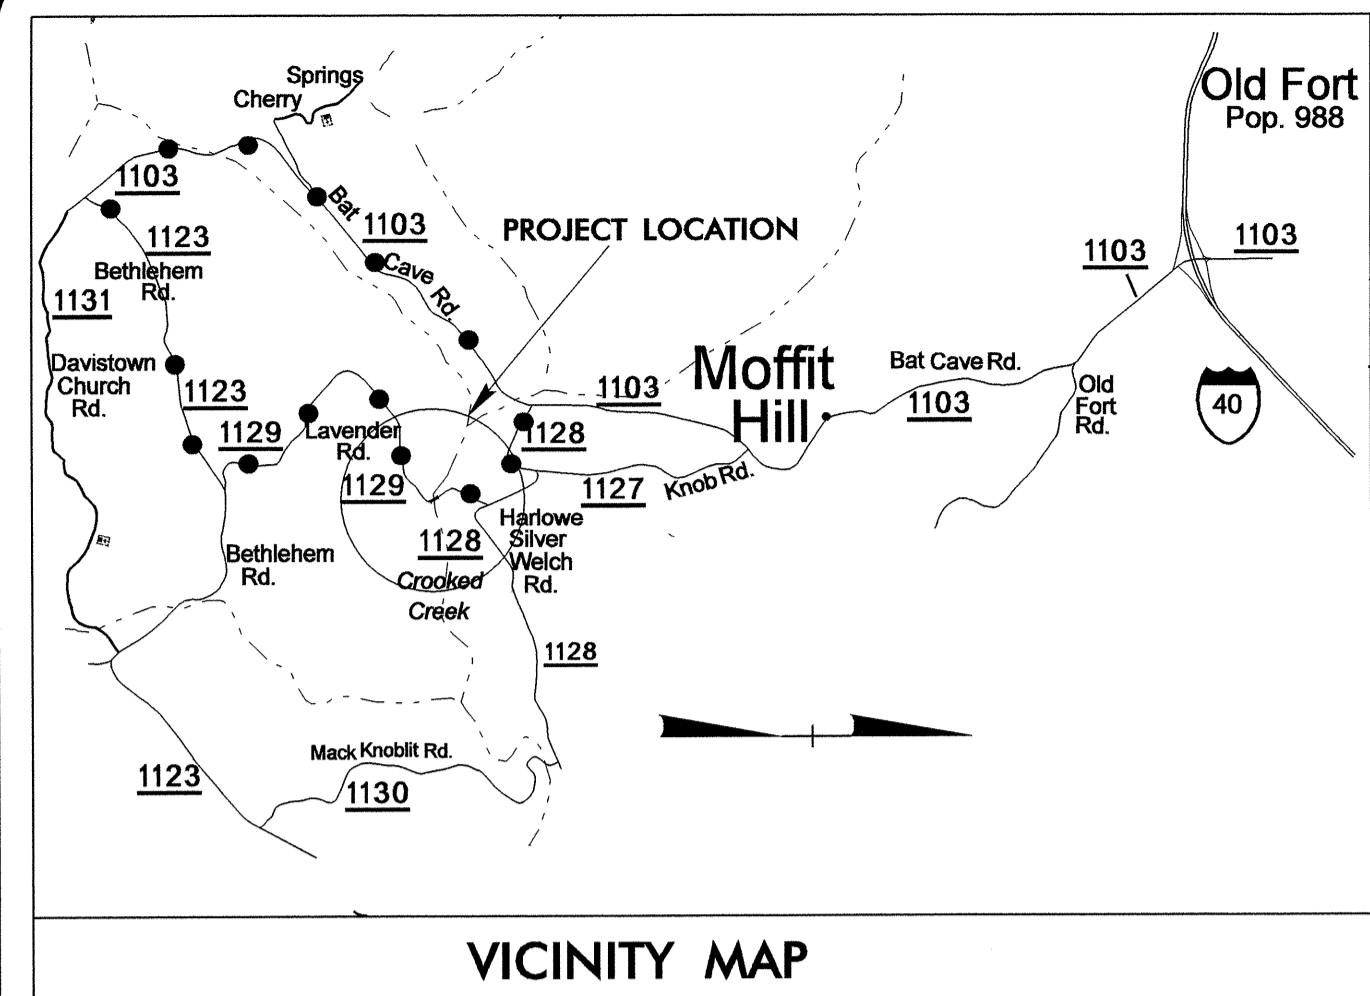

VICINITY MAP


● ● ● ● OFF SITE DETOUR ROUTE

UO-2

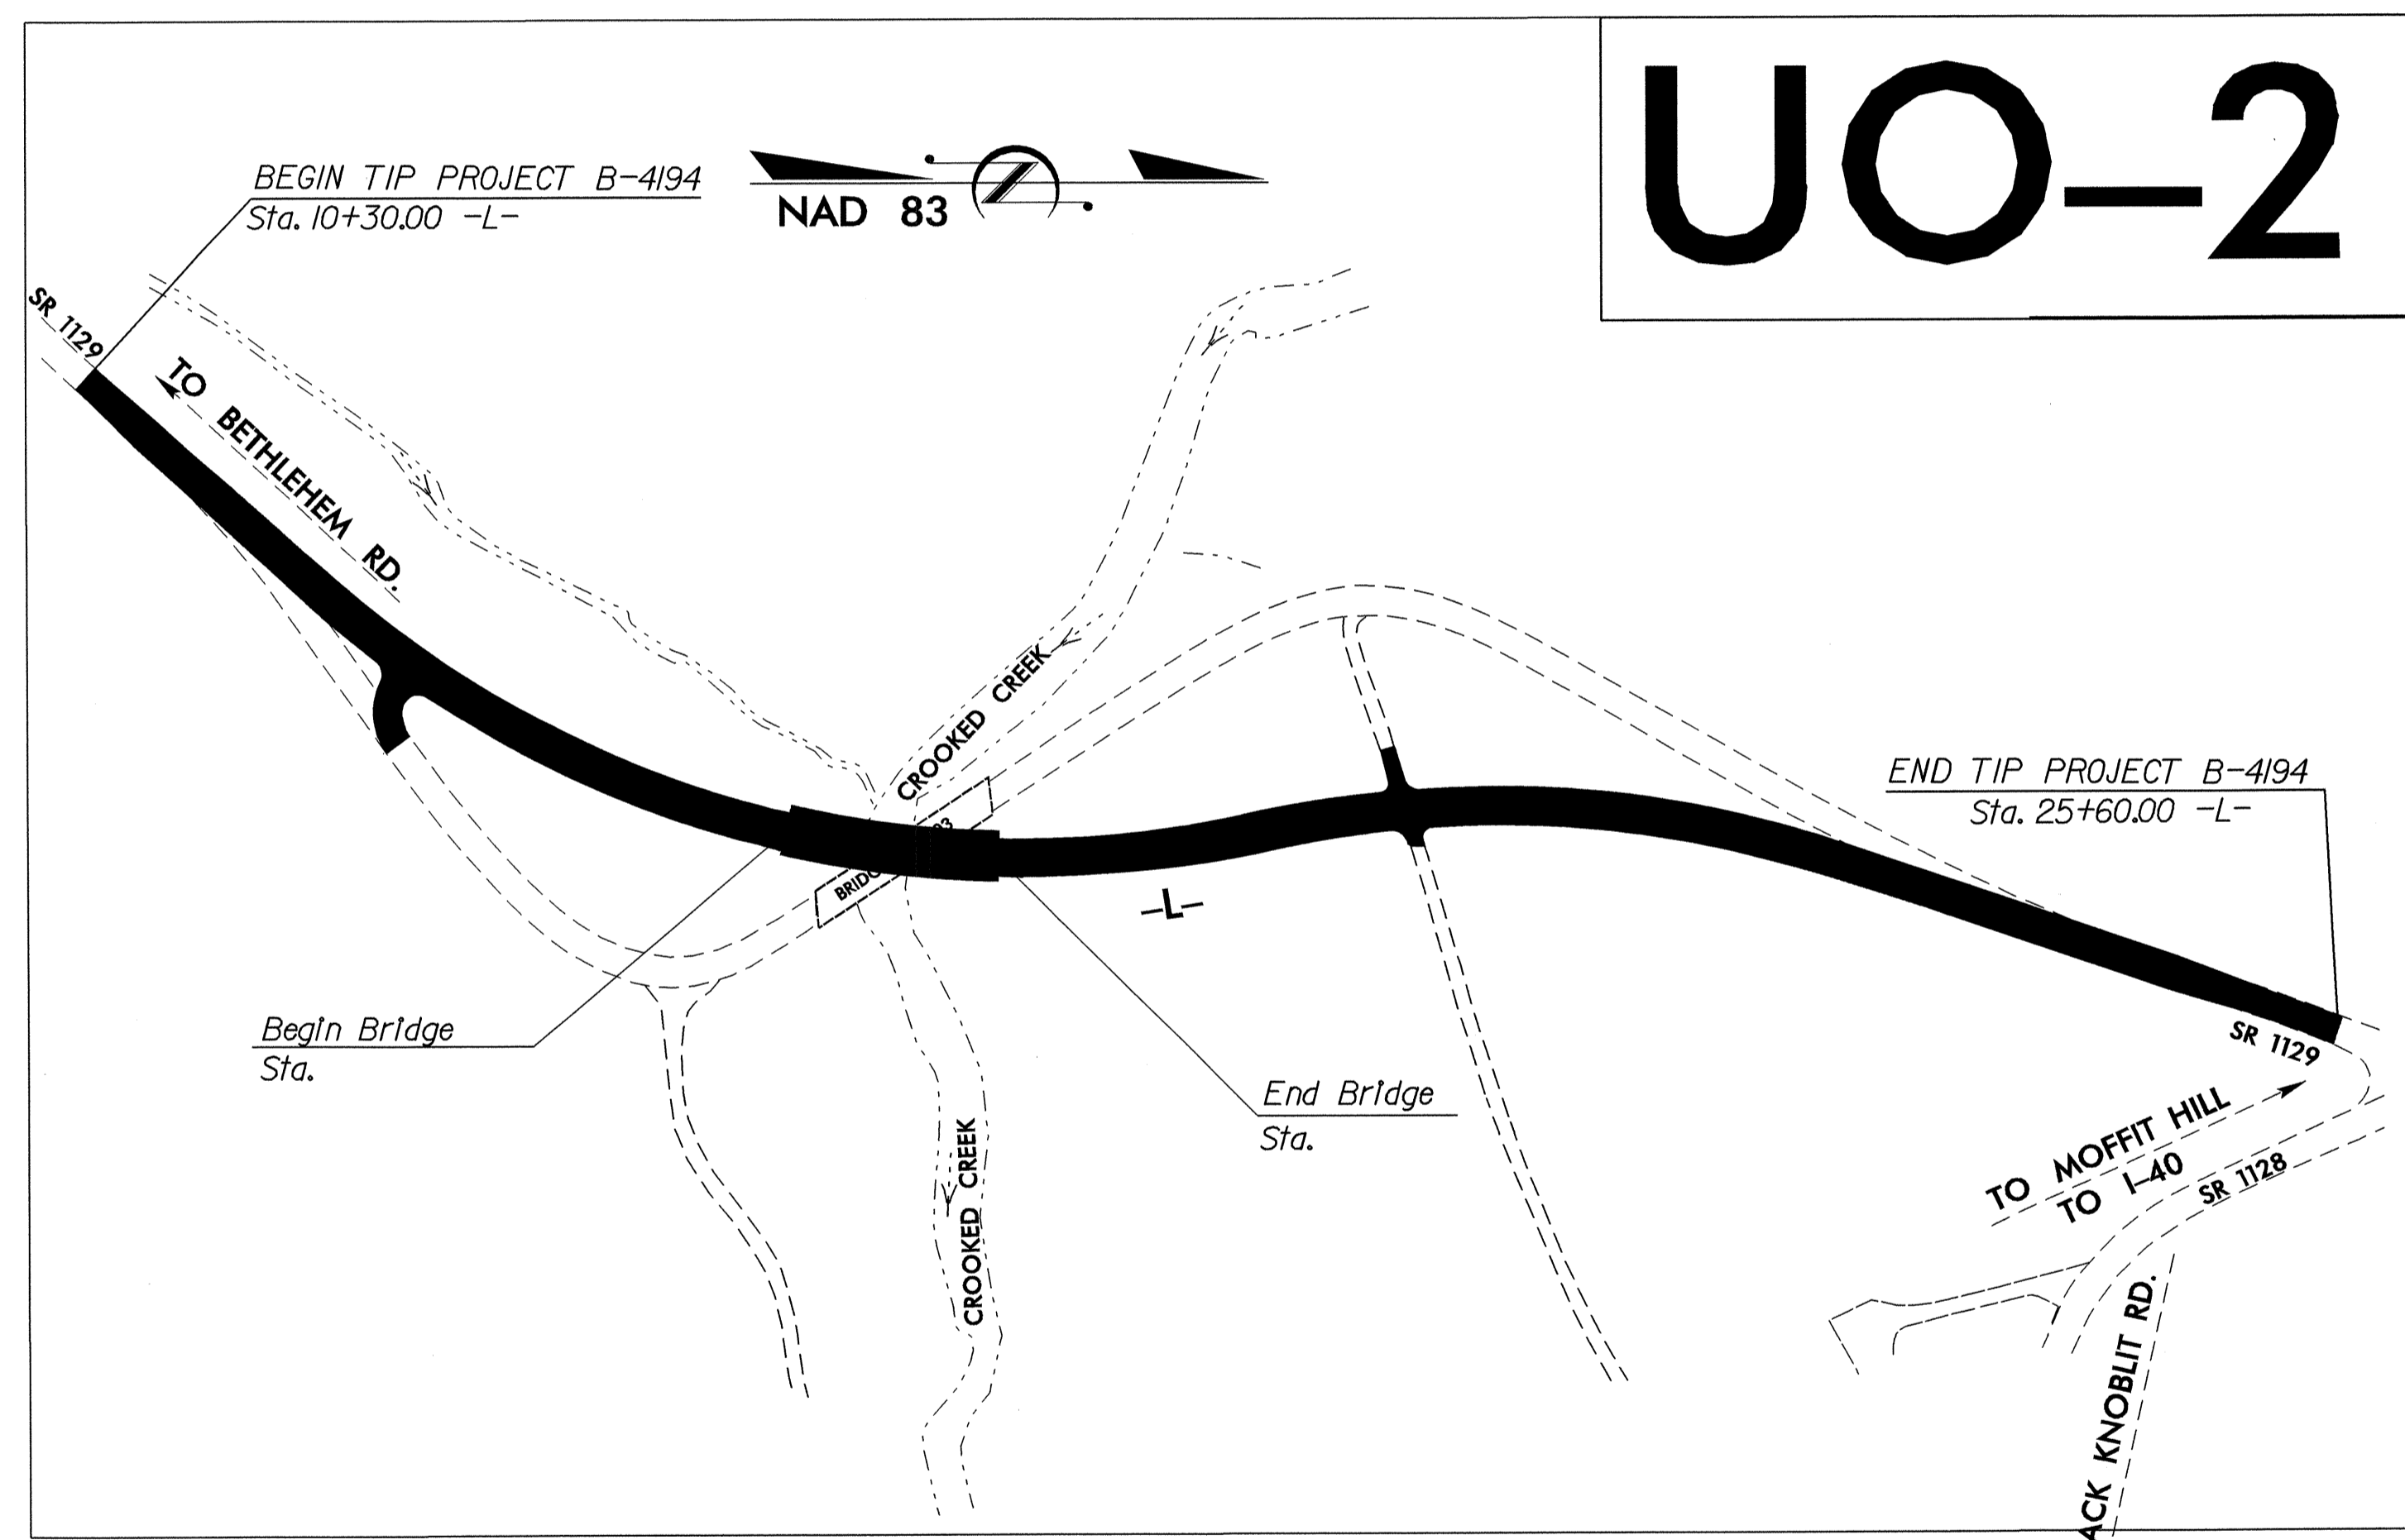

TIP PROJECT: B-4194


CONTRACT: C201871

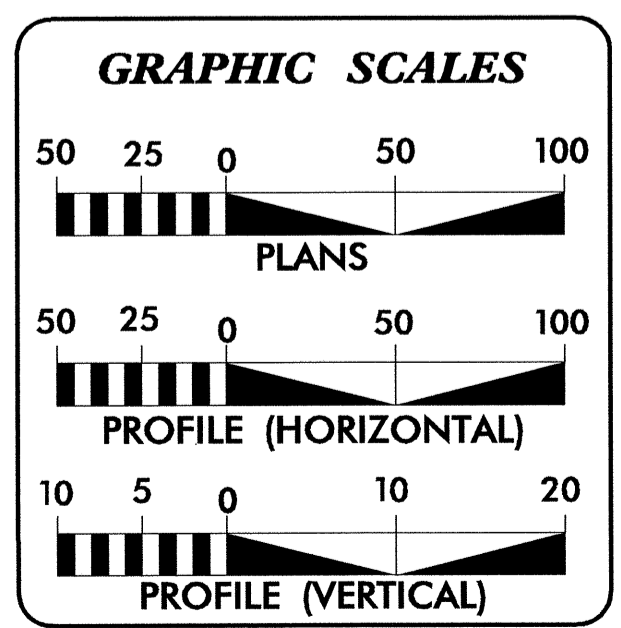

SHEET NO.	DESCRIPTION
UO-1	TITLE SHEET
UO-2	UTILITY BY OTHERS PLAN SHEETS

UTILITY OWNERS ON PROJECT

(1) DUKE ENERGY - POWER DISTRIBUTION
(2) VERIZONE SOUTH - TELEPHONE


 PREPARED IN THE OFFICE OF:
DIVISION OF HIGHWAYS
PROJECT SERVICES
UTILITY SECTION
 1591 MAIL SERVICES CENTER
 RALEIGH NC 27699-1591
 PHONE (919) 250-4128
 FAX (919) 250-4119


Roger Worthington, P.E. UTILITIES SECTION ENGINEER
R. B. WILKINS, P.E. UTILITIES SQUAD LEADER PROJECT ENGINEER
JOHN A. NIGRO, P.E. UTILITIES PROJECT DESIGNER

09/08/99
 28-JAN-2008 15:26
 \\h:\p00\proj\B4194_Ut_Title_UO1_psh.dgn
 \$\$\$USERNAME\$\$\$


UTILITIES BY OTHERS

NOTE:
ALL PROPOSED UTILITY WORK
SHOWN ON THIS SHEET WILL
BE DONE BY OTHERS

5/14/99
28-JAN-2008 15:27
r:\projects\2008\B4194_Ut_4_UO2_psh.jnigro

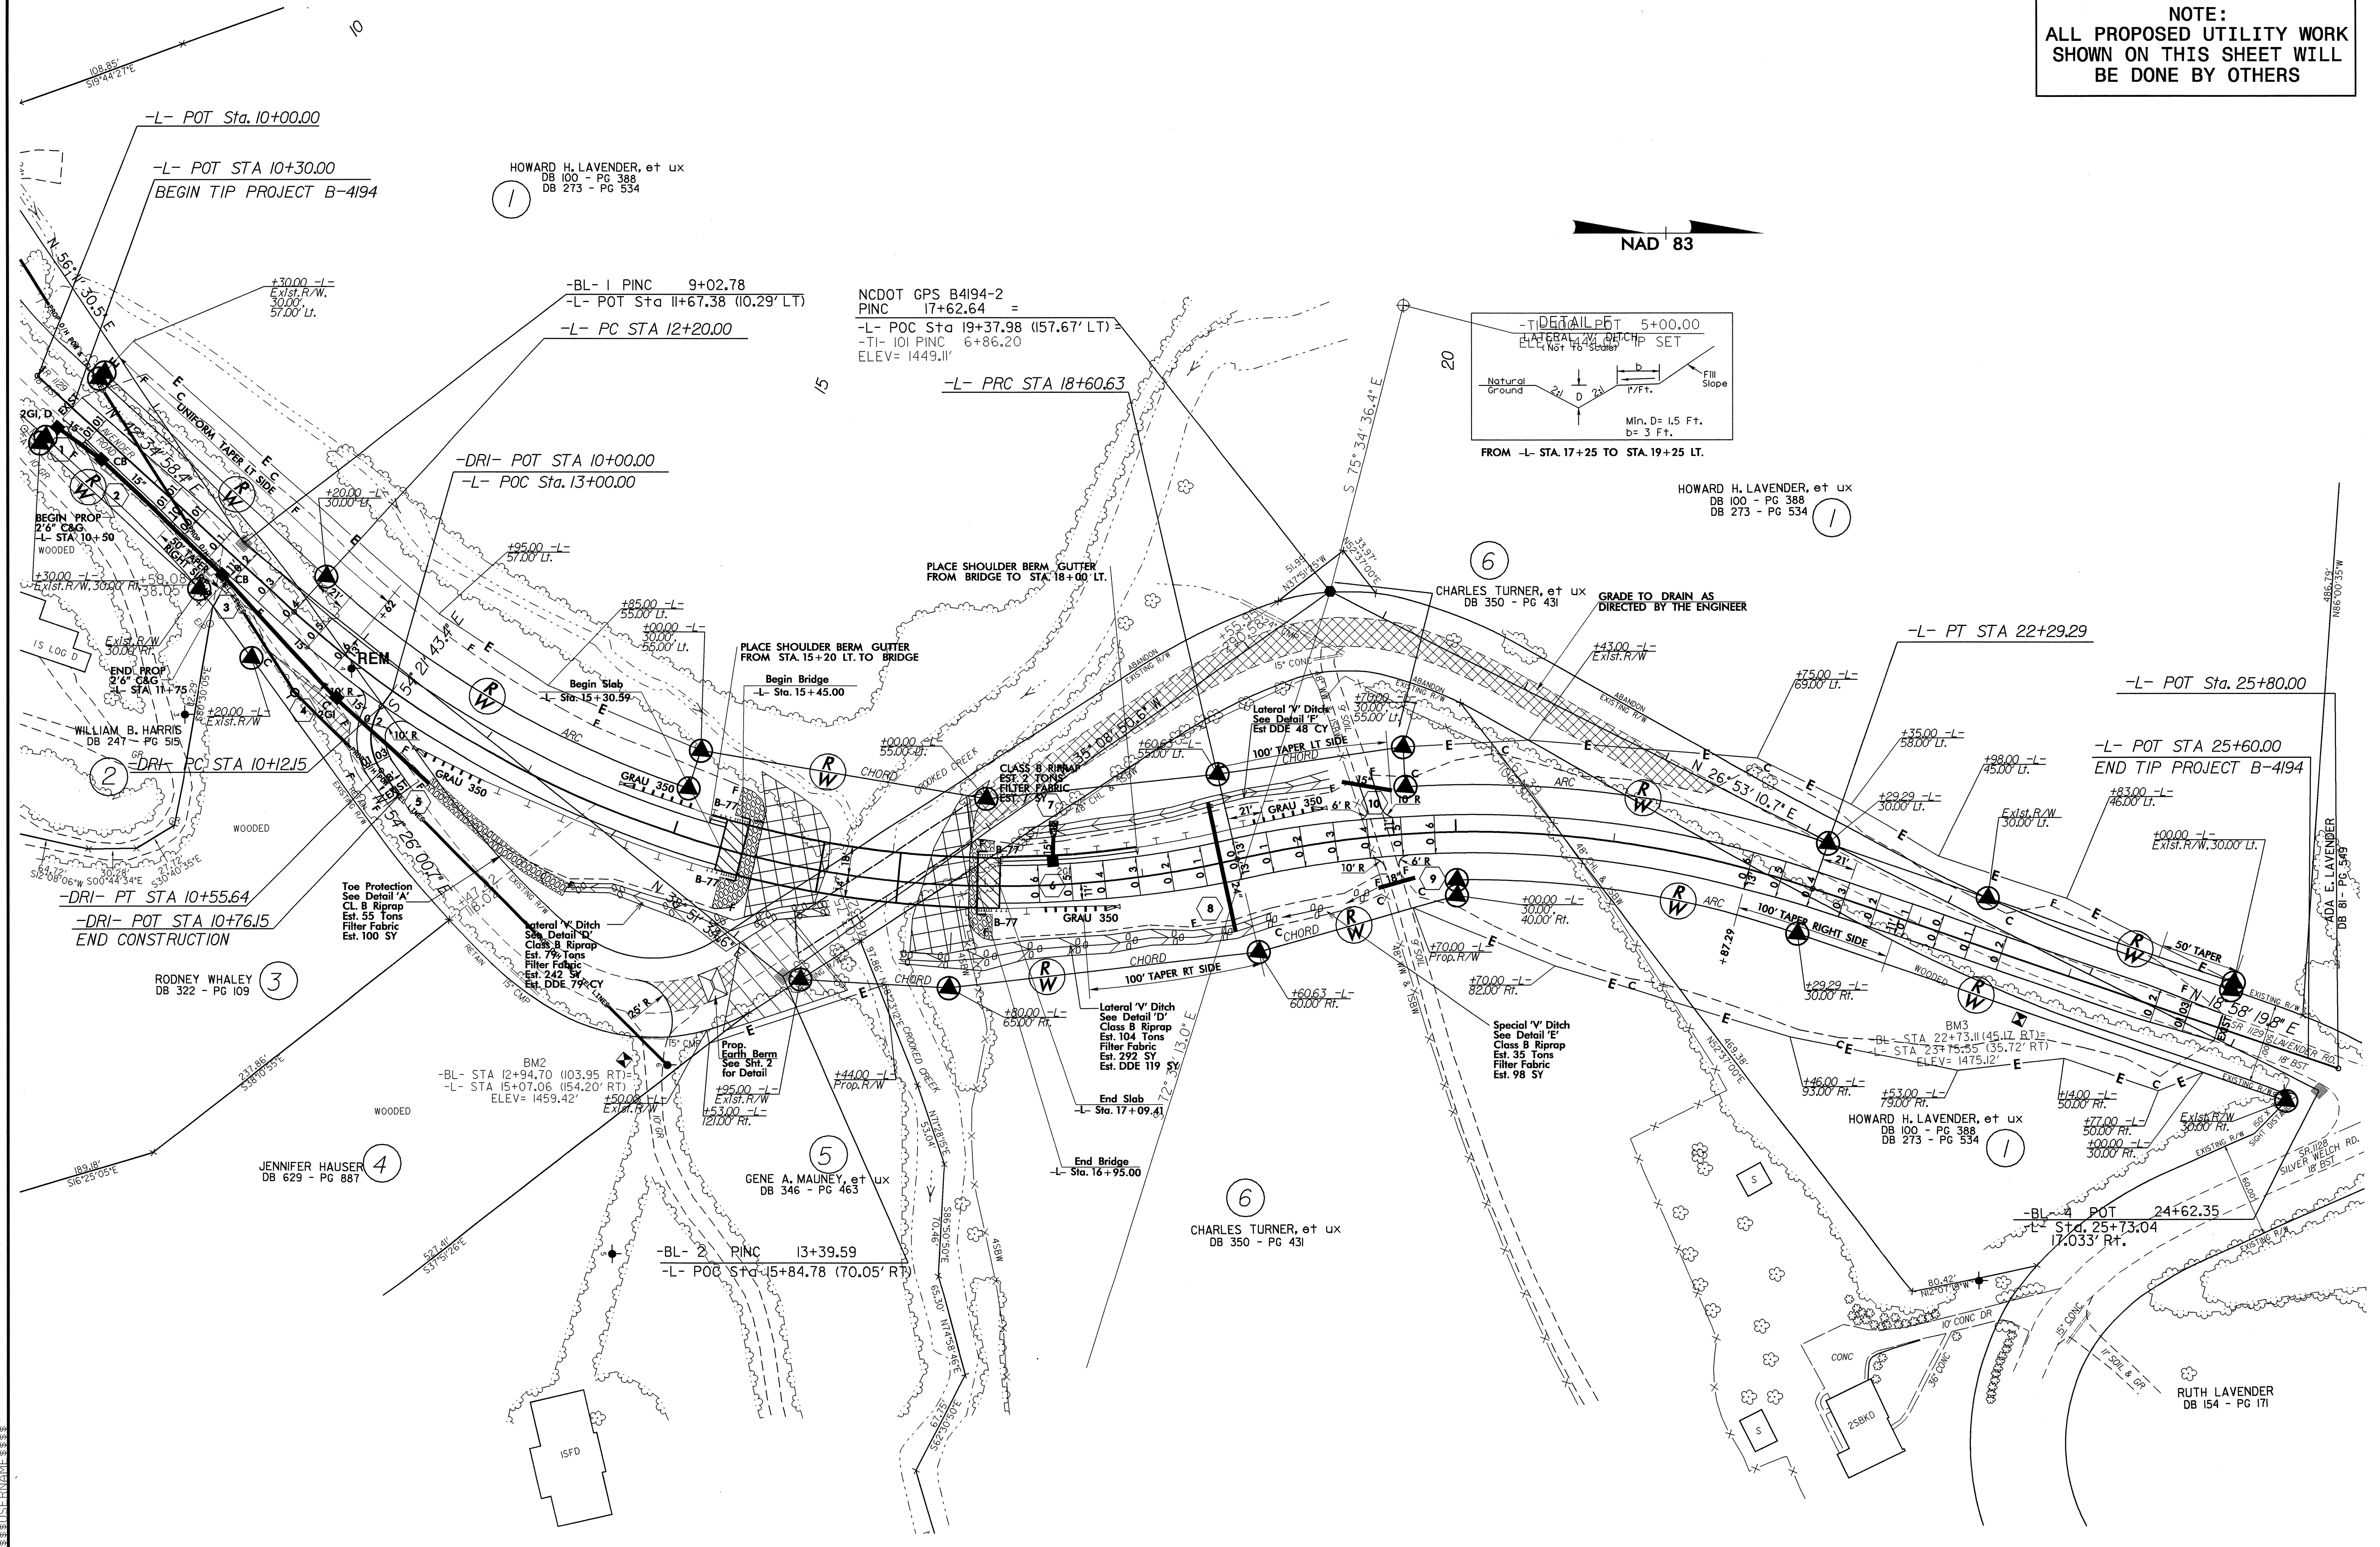

NAD 83

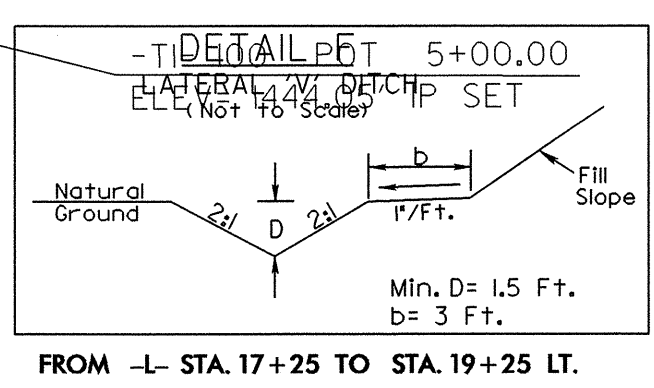

HOWARD H. LAVENDER, et ux
DB 100 - PG 388
DB 273 - PG 534

CHARLES TURNER, et ux
DB 350 - PG 431

RODNEY WHALEY
DB 322 - PG 109

JENNIFER HAUSER
DB 629 - PG 887

GENE A. MAUNEY, et ux
DB 346 - PG 463

CHARLES TURNER, et ux
DB 350 - PG 431

HOWARD H. LAVENDER, et ux
DB 100 - PG 388
DB 273 - PG 534

RUTH LAVENDER
DB 154 - PG 171