


09/08/99

See Sheet 1-A For Index of Sheets

T.I.P. NO.	SHEET NO.
B-4218	UO-1

TIP PROJECT: B-4218

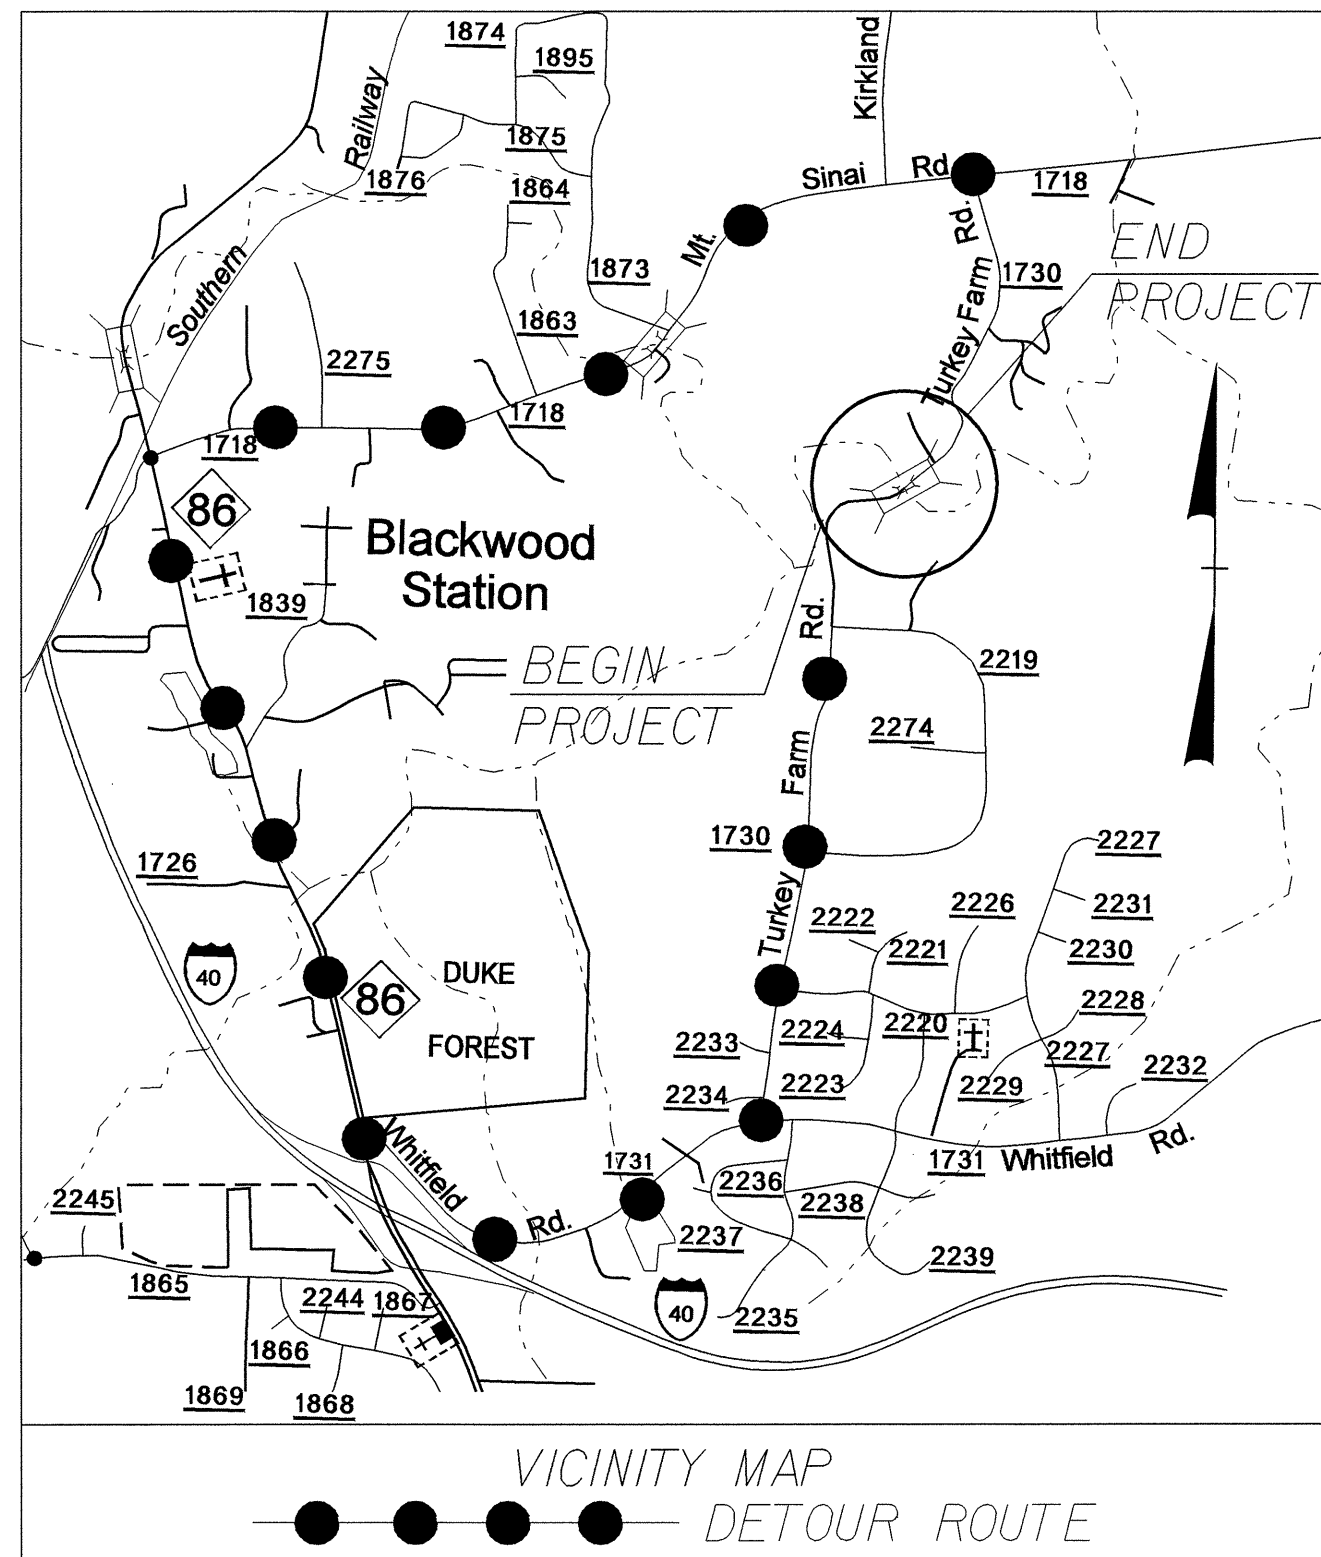


STATE OF NORTH CAROLINA
DIVISION OF HIGHWAYS


**UTILITY BY OTHERS PLANS
ORANGE COUNTY**

**LOCATION: BRIDGE NO. 108 OVER NEW HOPE CREEK
ON SR 1730**

TYPE OF WORK: UTILITIES RELOCATION

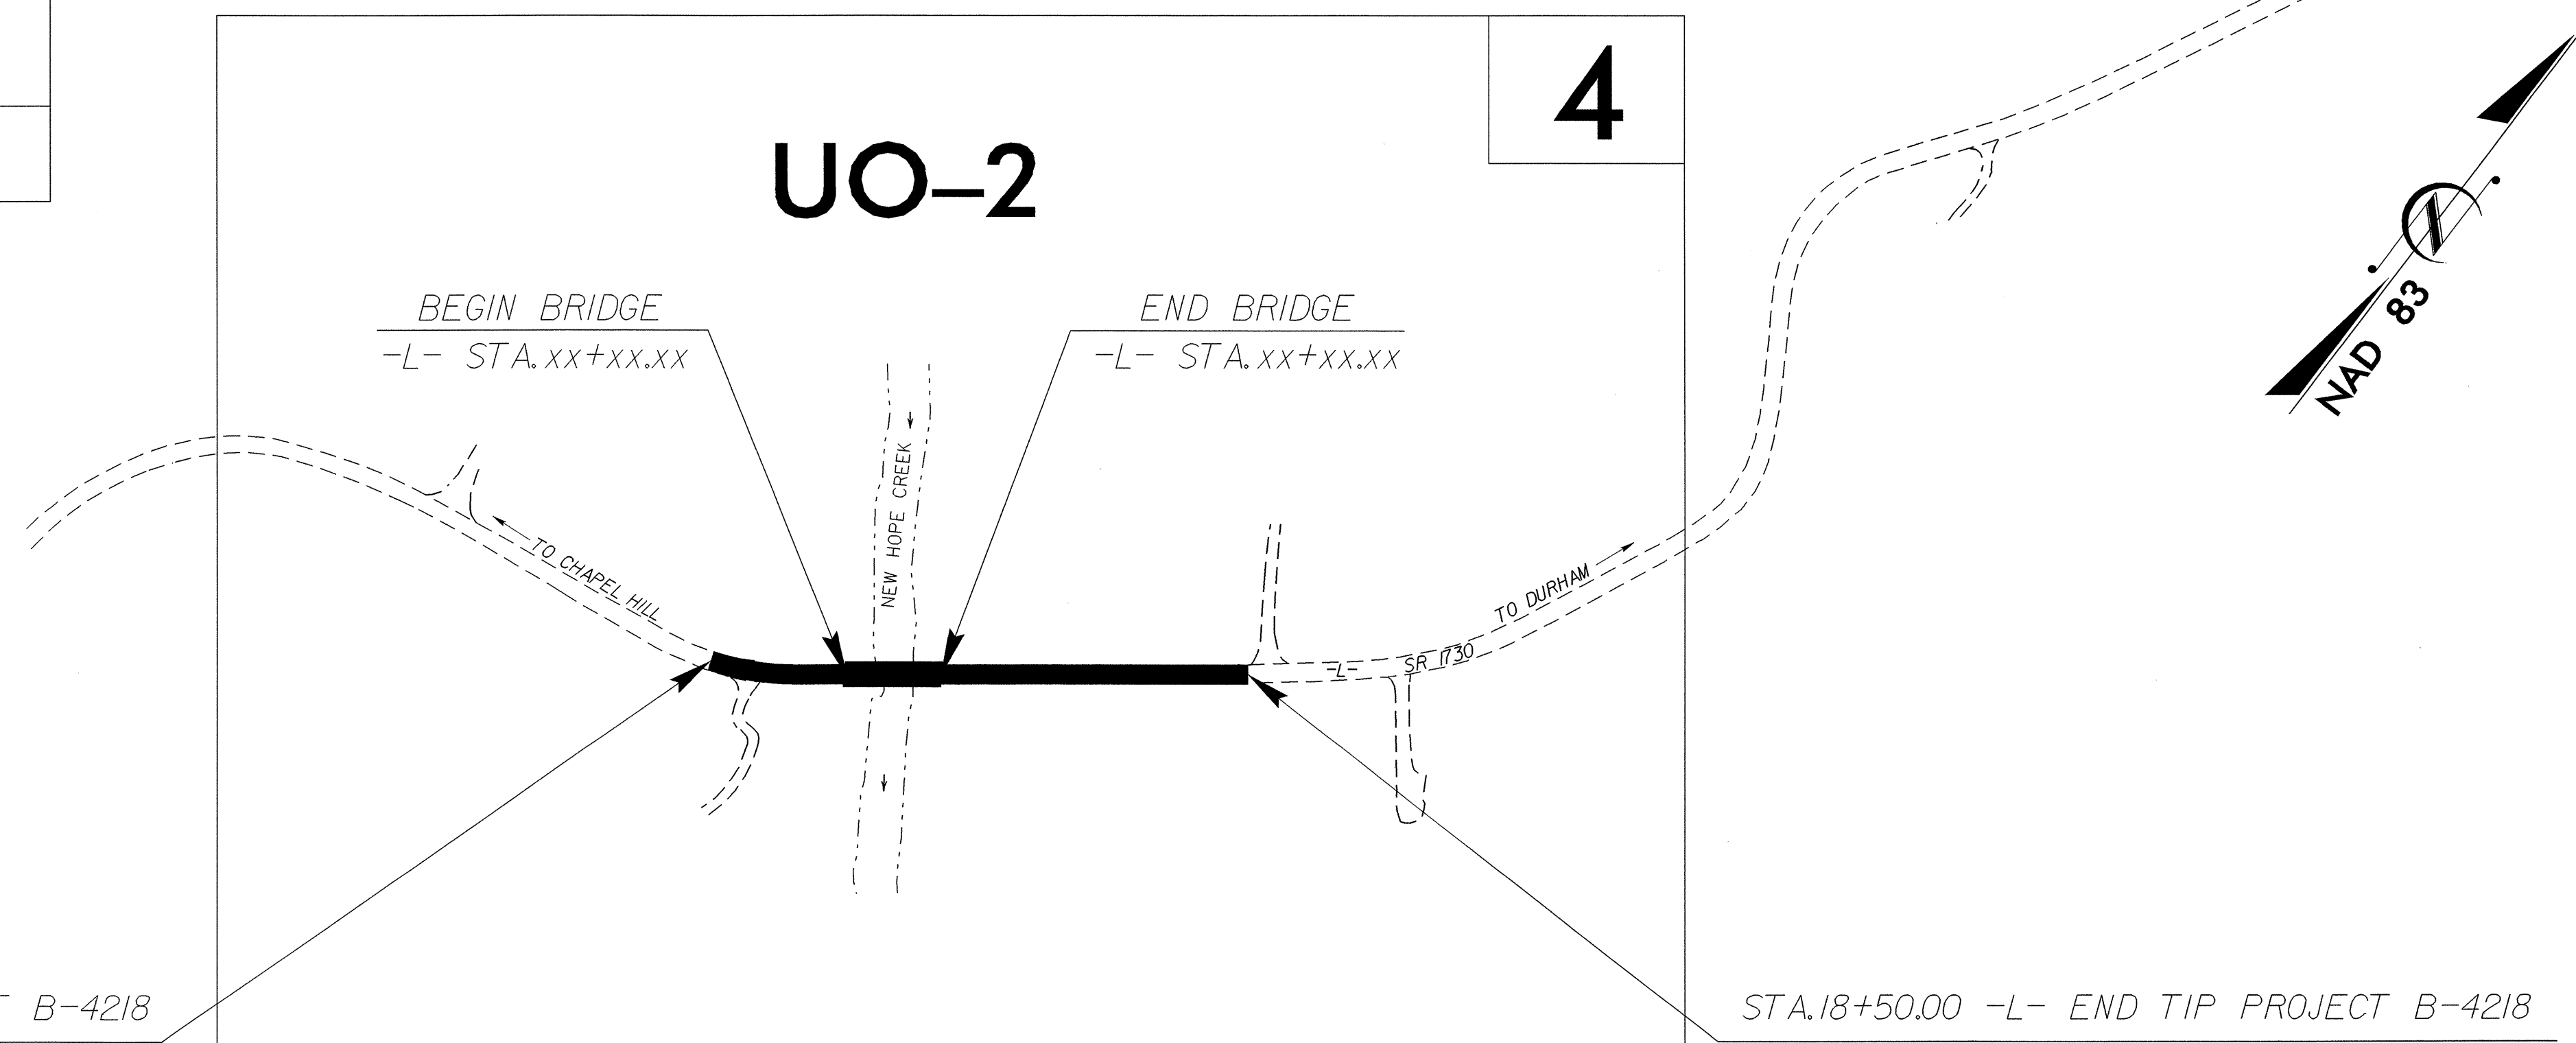

* DESIGN EXCEPTION NEEDED FOR STOPPING SIGHT DISTANCE

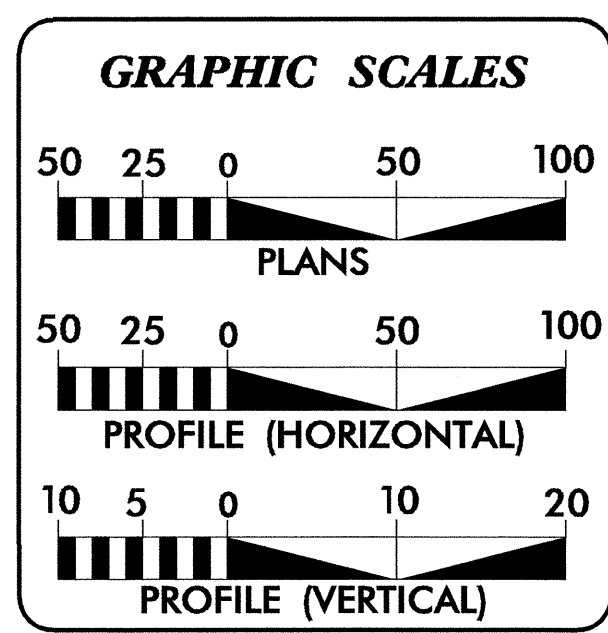

SHEET NO.	DESCRIPTION
UO-1	TITLE SHEET
UO-2	UTILITY BY OTHERS PLAN SHEETS

UTILITY OWNERS ON PROJECT
(1) DUKE ENERGY
(2) BELL SOUTH
(3) TIME WARNER

PREPARED IN THE OFFICE OF:
**DIVISION OF HIGHWAYS
DESIGN SERVICES
UTILITY SECTION**

1591 MAIL SERVICES CENTER
RALEIGH NC 27699-1591
PHONE (919) 250-4128
FAX (919) 250-4119


Roger Worthington, P.E. UTILITIES SECTION ENGINEER
Corey Bousquet, P.E. UTILITIES SQUAD LEADER PROJECT ENGINEER
Britt McCurry UTILITIES PROJECT DESIGNER

I7-MAR-2008 14:14
R:\Utilities\RDY\UT\Proj\B4218_UT_UO_UO-TSH.DGN
\$\$\$\$\$USERNAME\$\$\$\$\$

UTILITIES BY OTHERS


NOTE:
ALL PROPOSED UTILITY WORK
SHOWN ON THIS SHEET WILL
BE DONE BY OTHERS

5/14/99

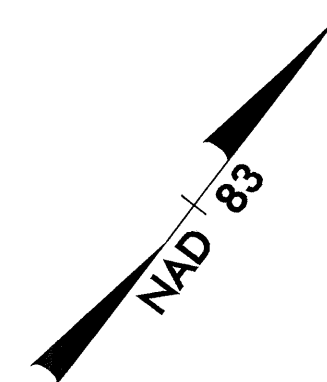

-L-
* PI Sta 13+16.01
Δ = 30° 00' 45.4" (LT)
D = 20' 06" 13.6"
L = 149.29'
T = 76.40'
R = 285.00'
SE = .06
V =

* DESIGN EXCEPTION
REQUIRED FOR S&D

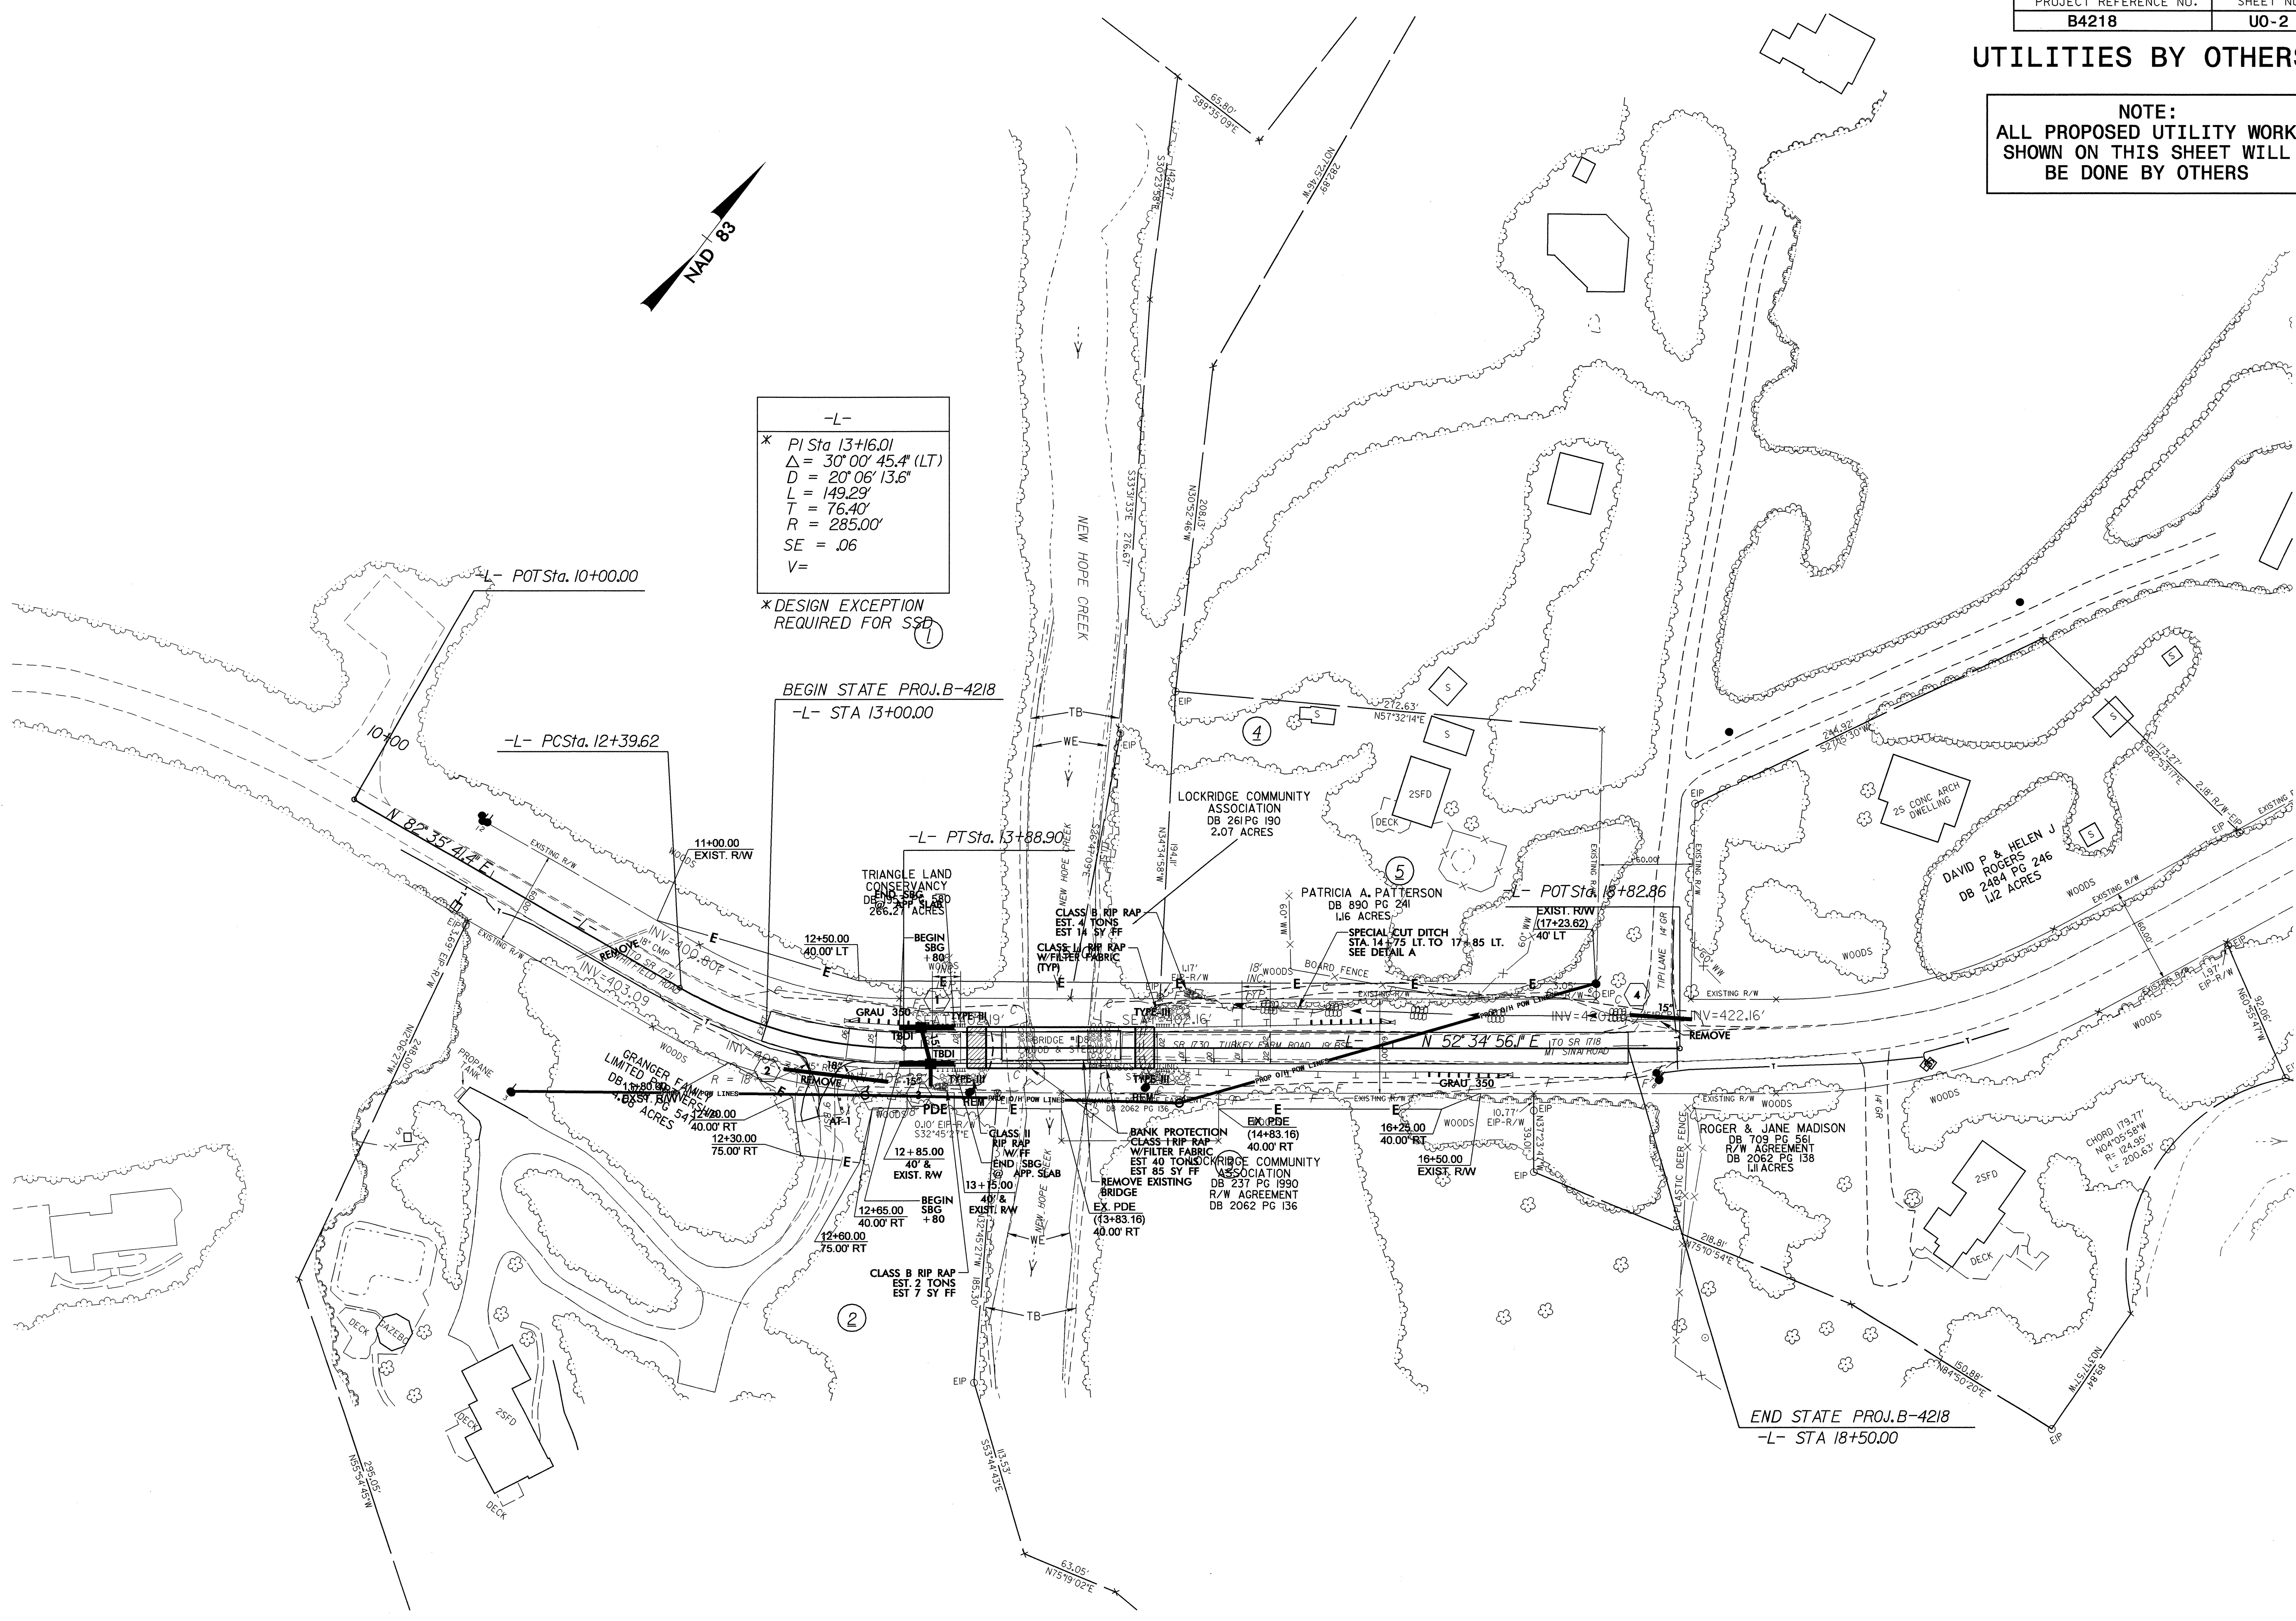

13-MAR-2008 07:51
R:\UTILITY\B4218-UT_U02_4.DGN