



8/23/98

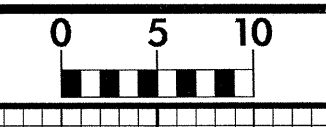

PROJ. REFERENCE NO.
B-4059


SHEET NO.
X-1

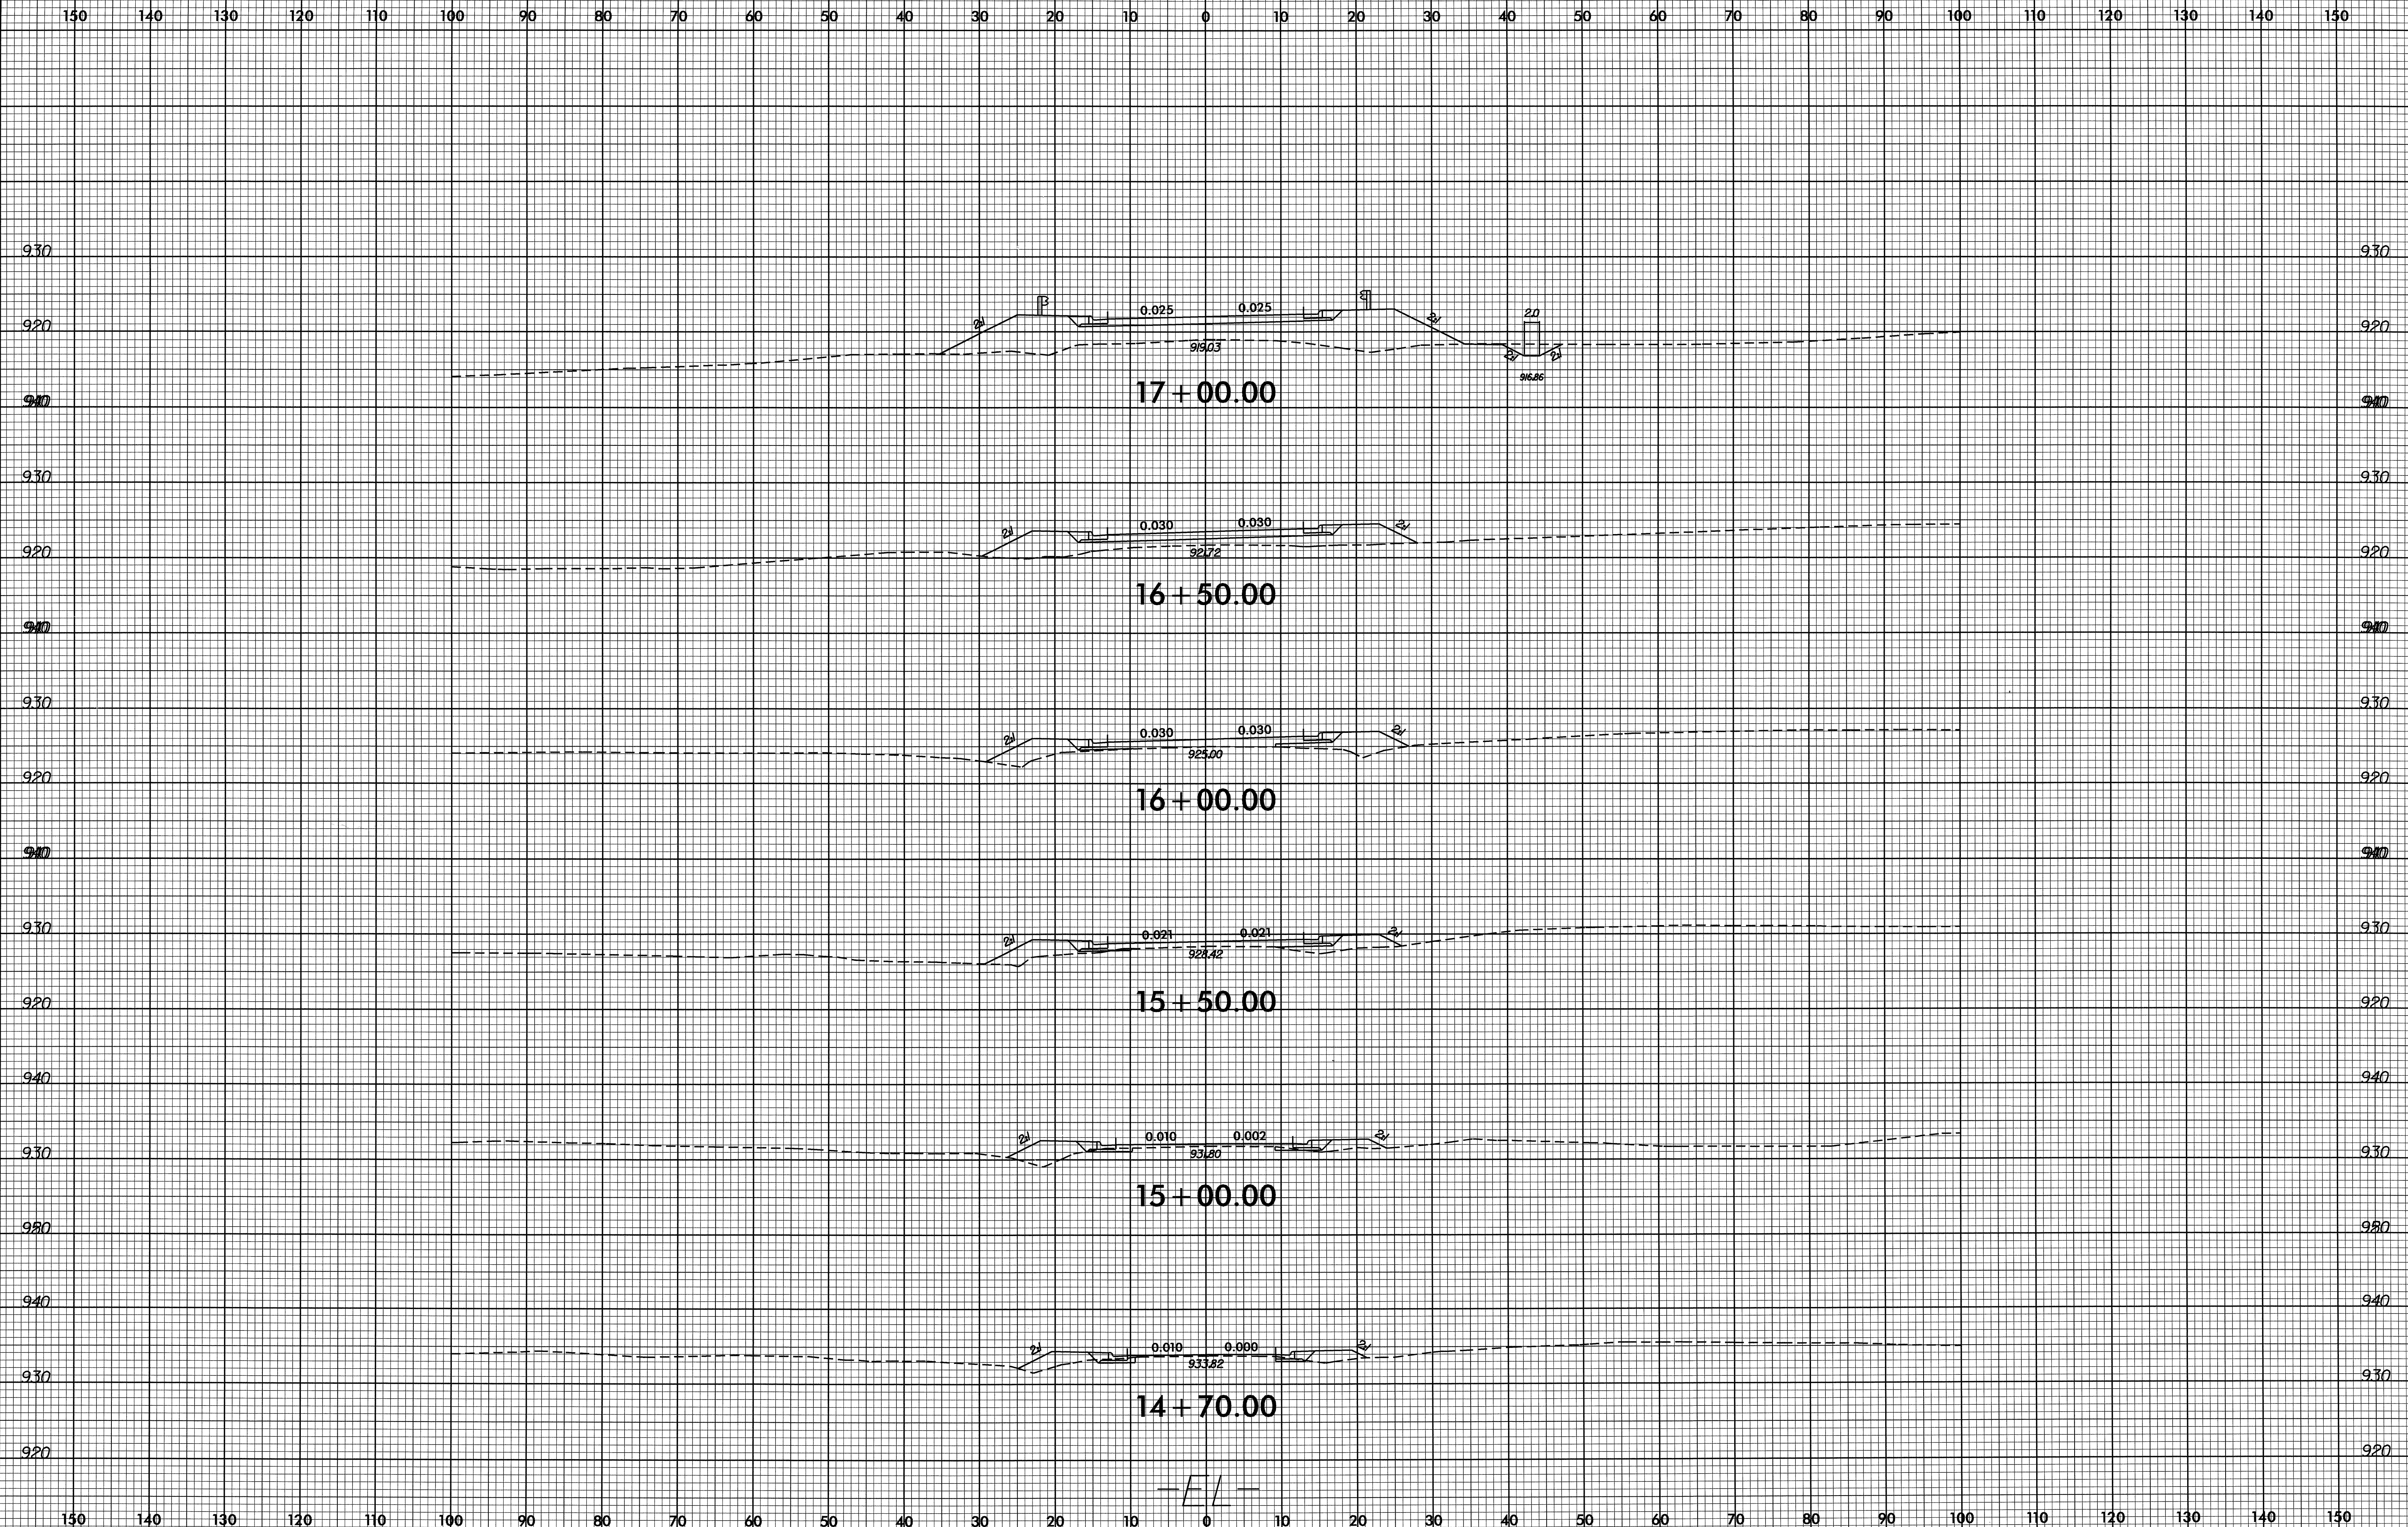


22-APR-2008 14:12
S:\PROJECTS\B-4059\RD 2.dgn

-E/L-

8/23/99

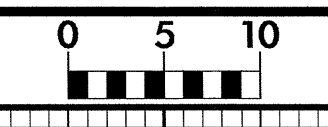


PROJ. REFERENCE NO. B-4059	SHEET NO. X-2
-------------------------------	------------------

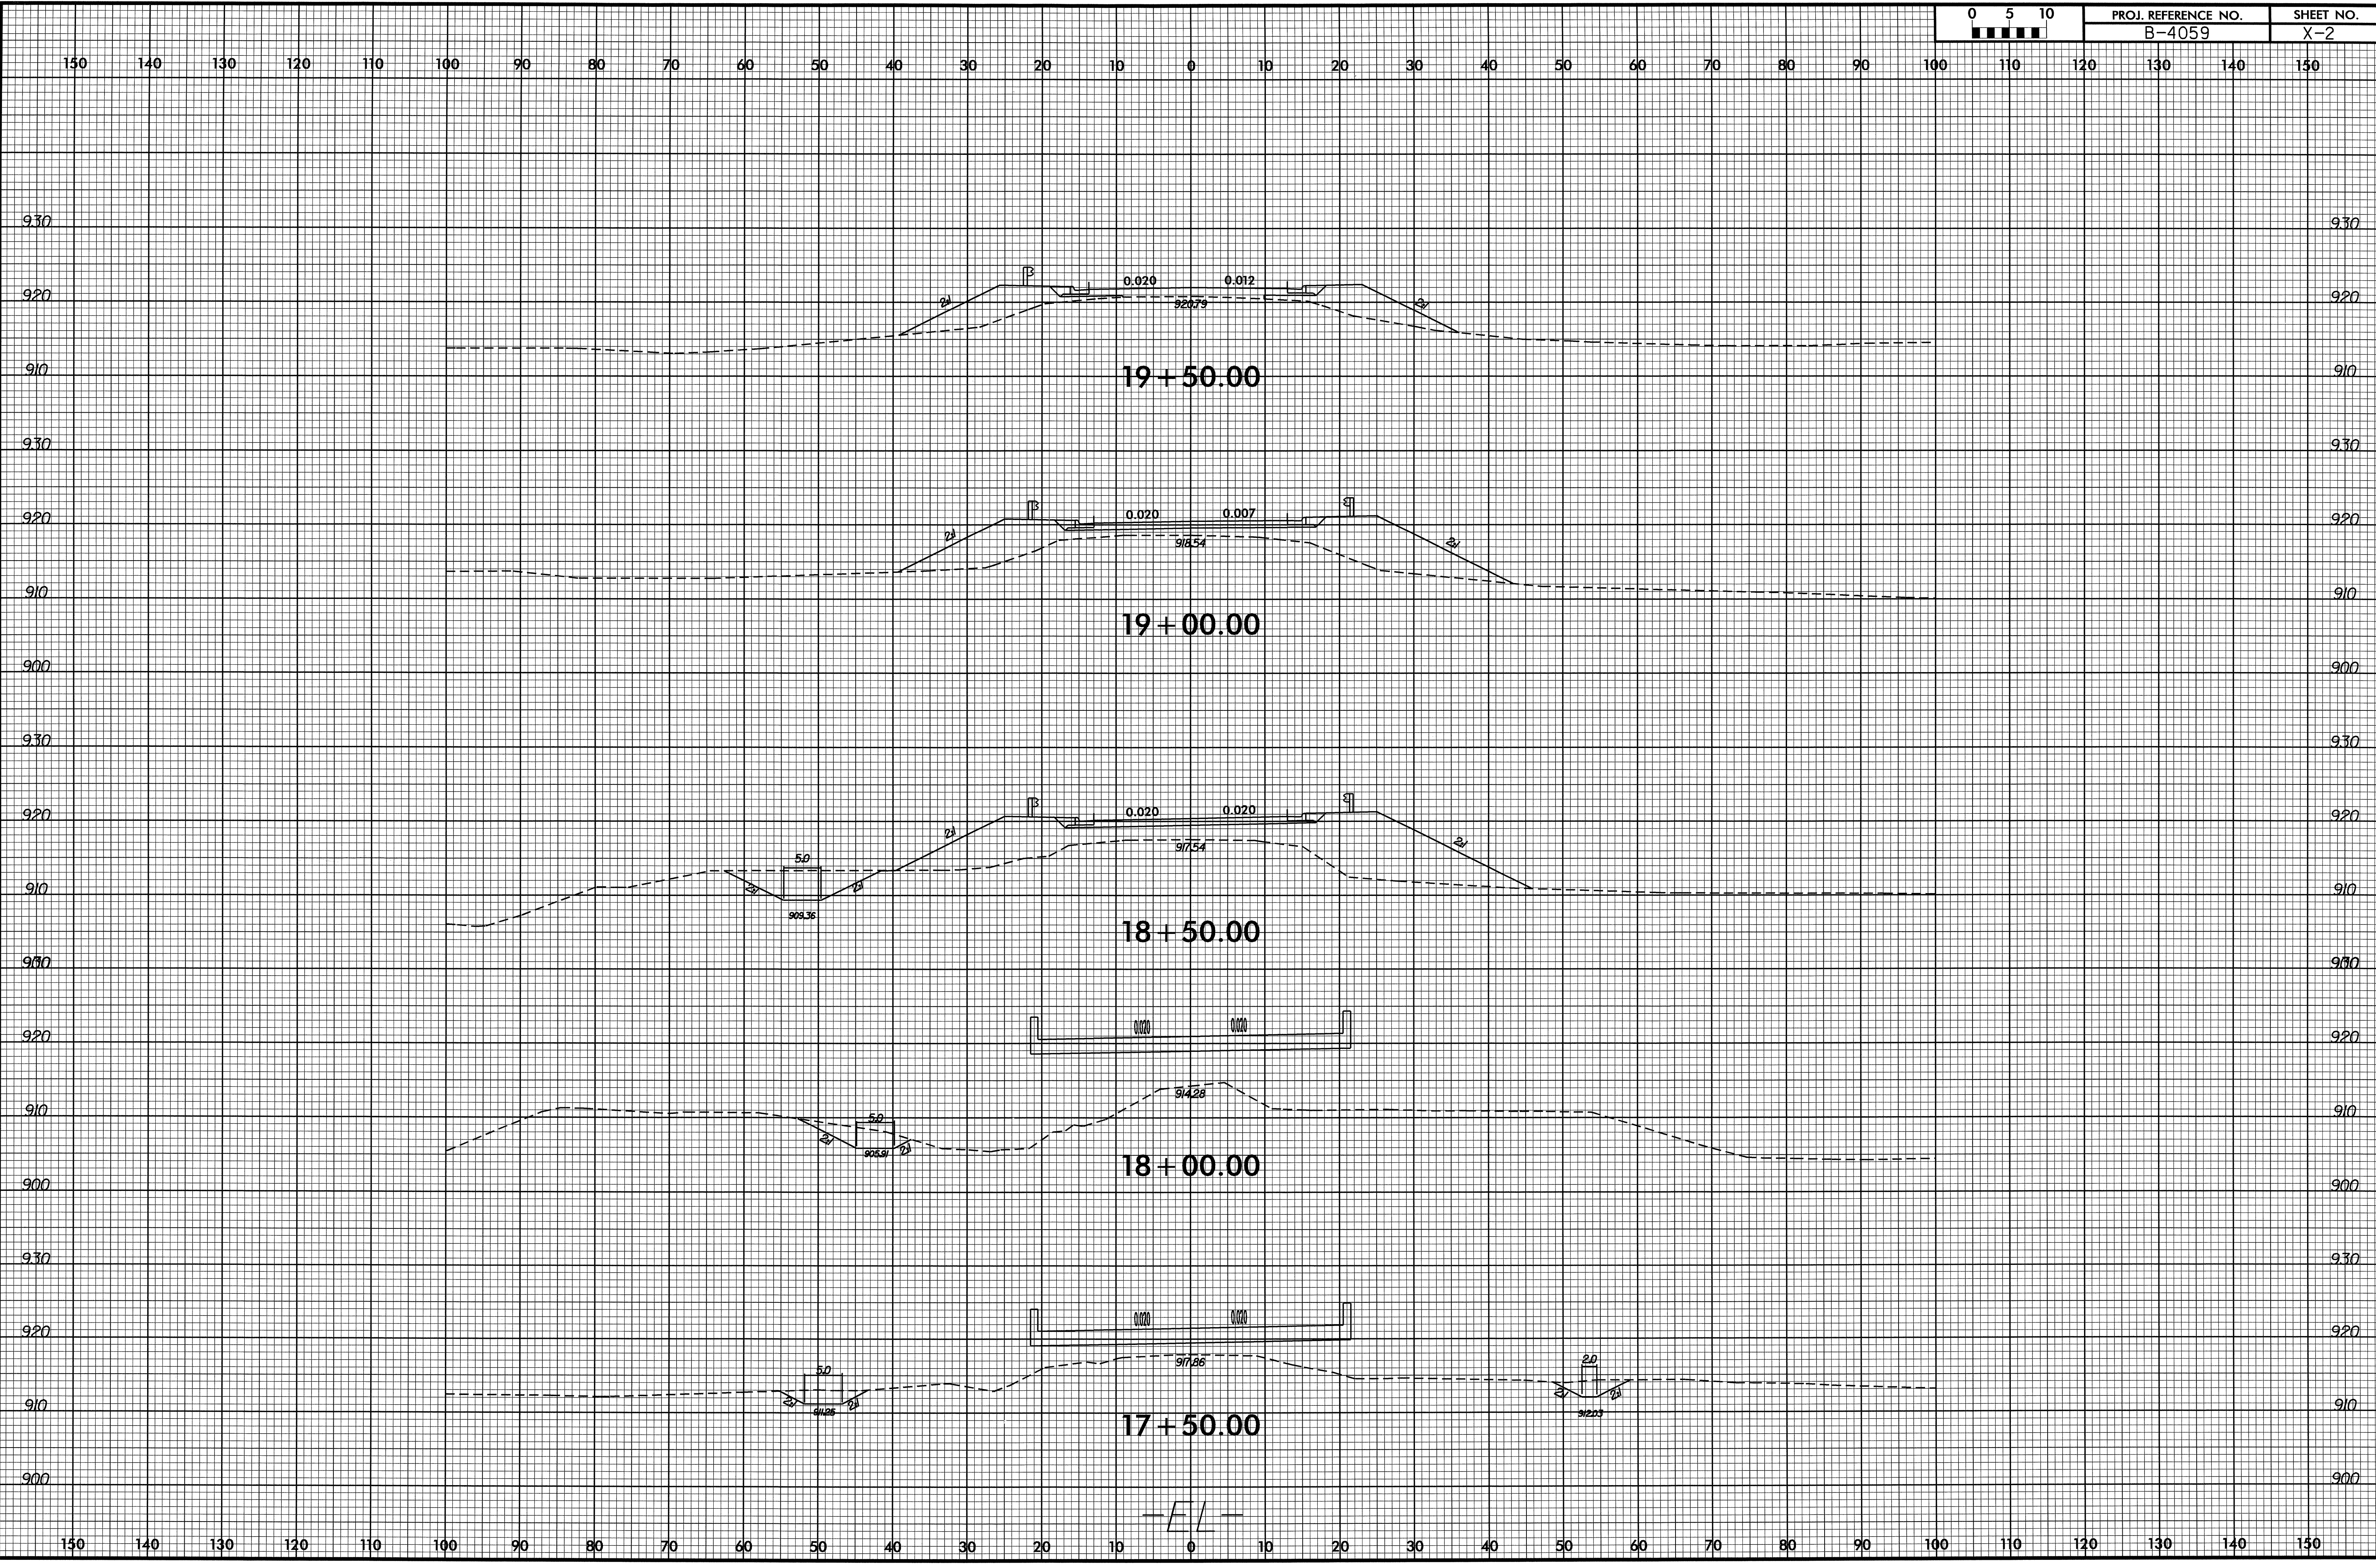

22-APR-2008 14:42
 R:\PROJECTS\B-4059\17500.dwg
 8/23/99


8/23/99

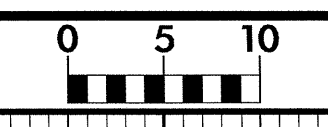

PROJ. REFERENCE NO.
B-4059


SHEET NO.
X-3

150 140 130 120 110 100 90 80 70 60 50 40 30 20 10 0 10 20 30 40 50 60 70 80 90 100 110 120 130 140 150

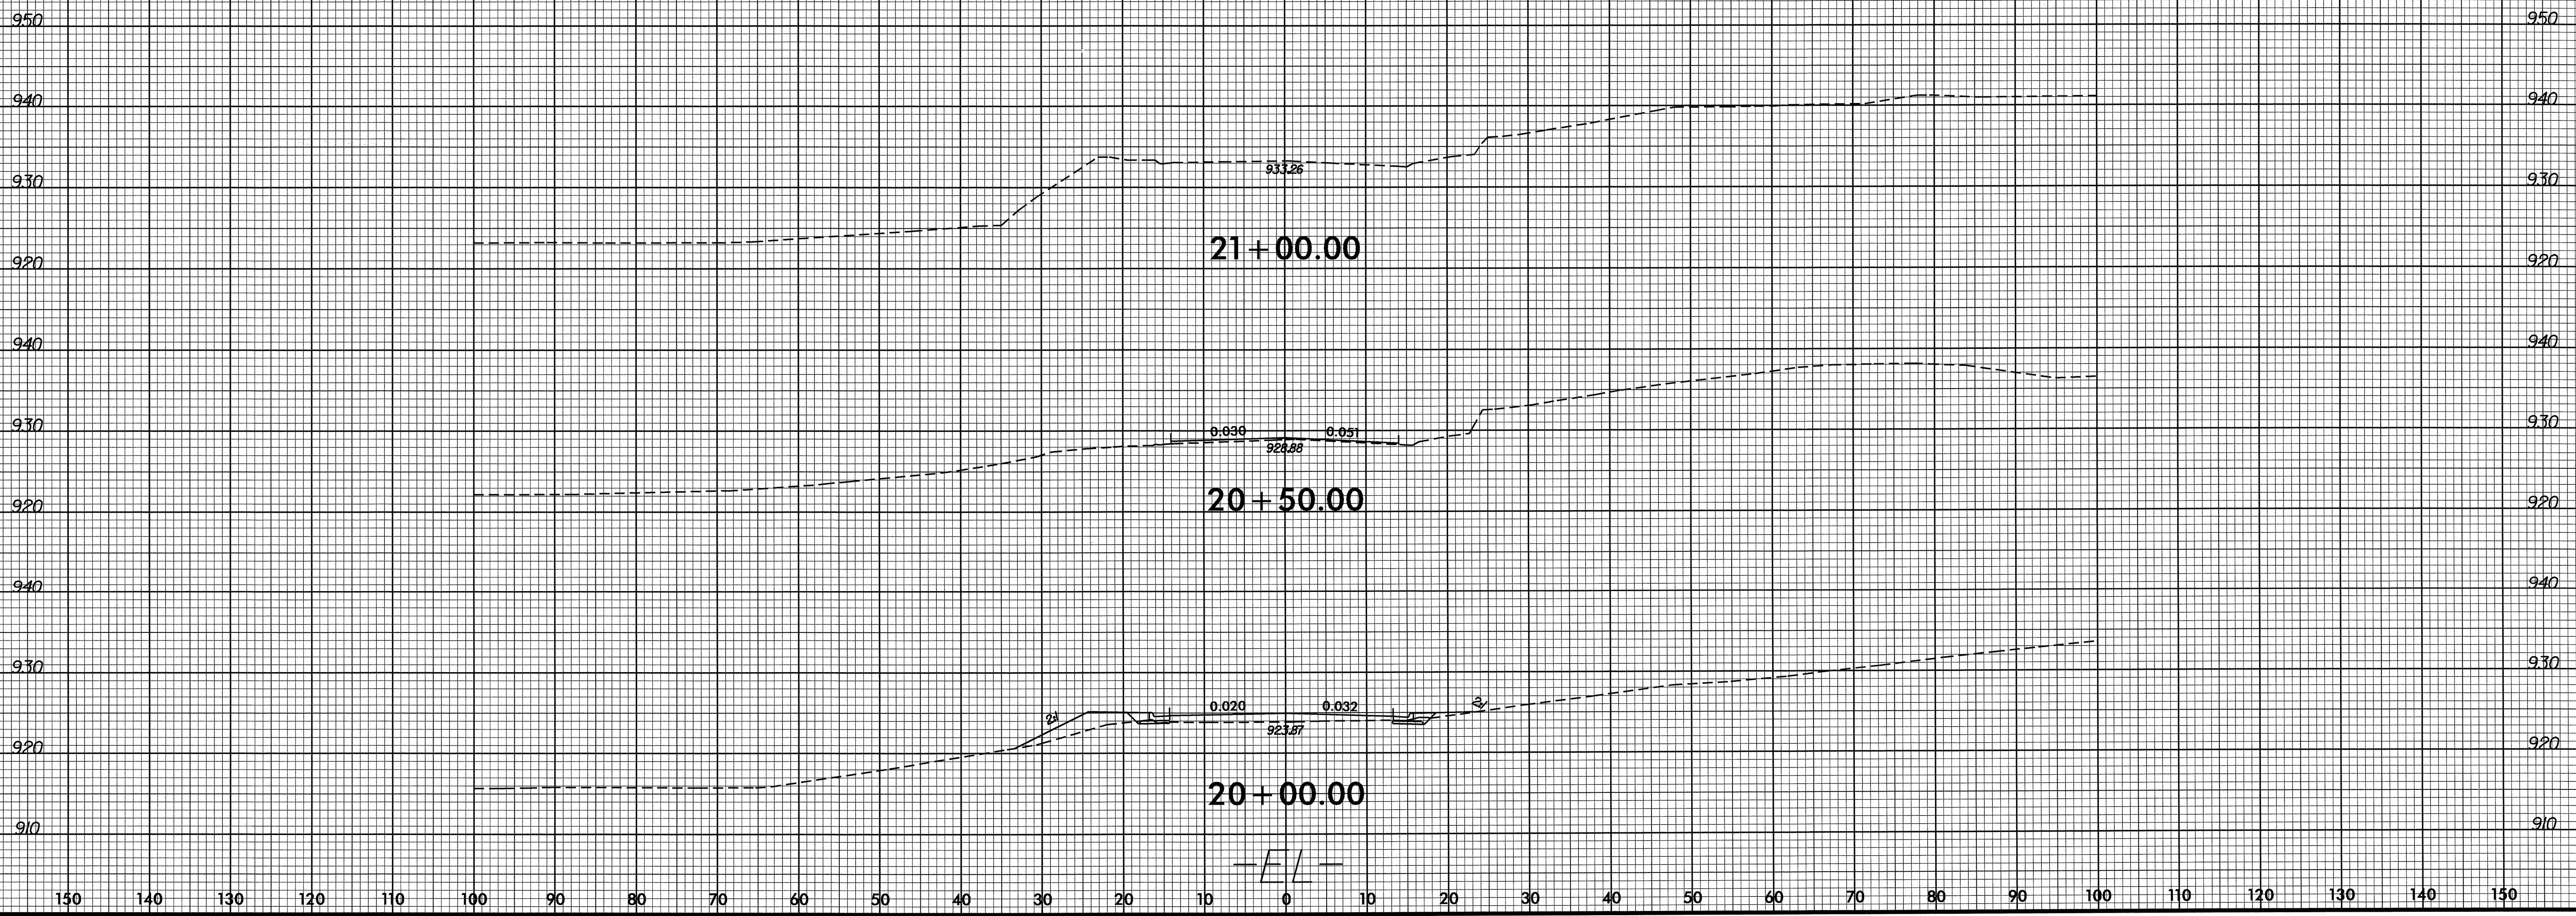


22-APR-2008 14:12
 C:\Roc\g\XSC\B-4059_rdy_1_xpl.dgn
 \$\$\$USERNAME\$\$\$

8/23/09

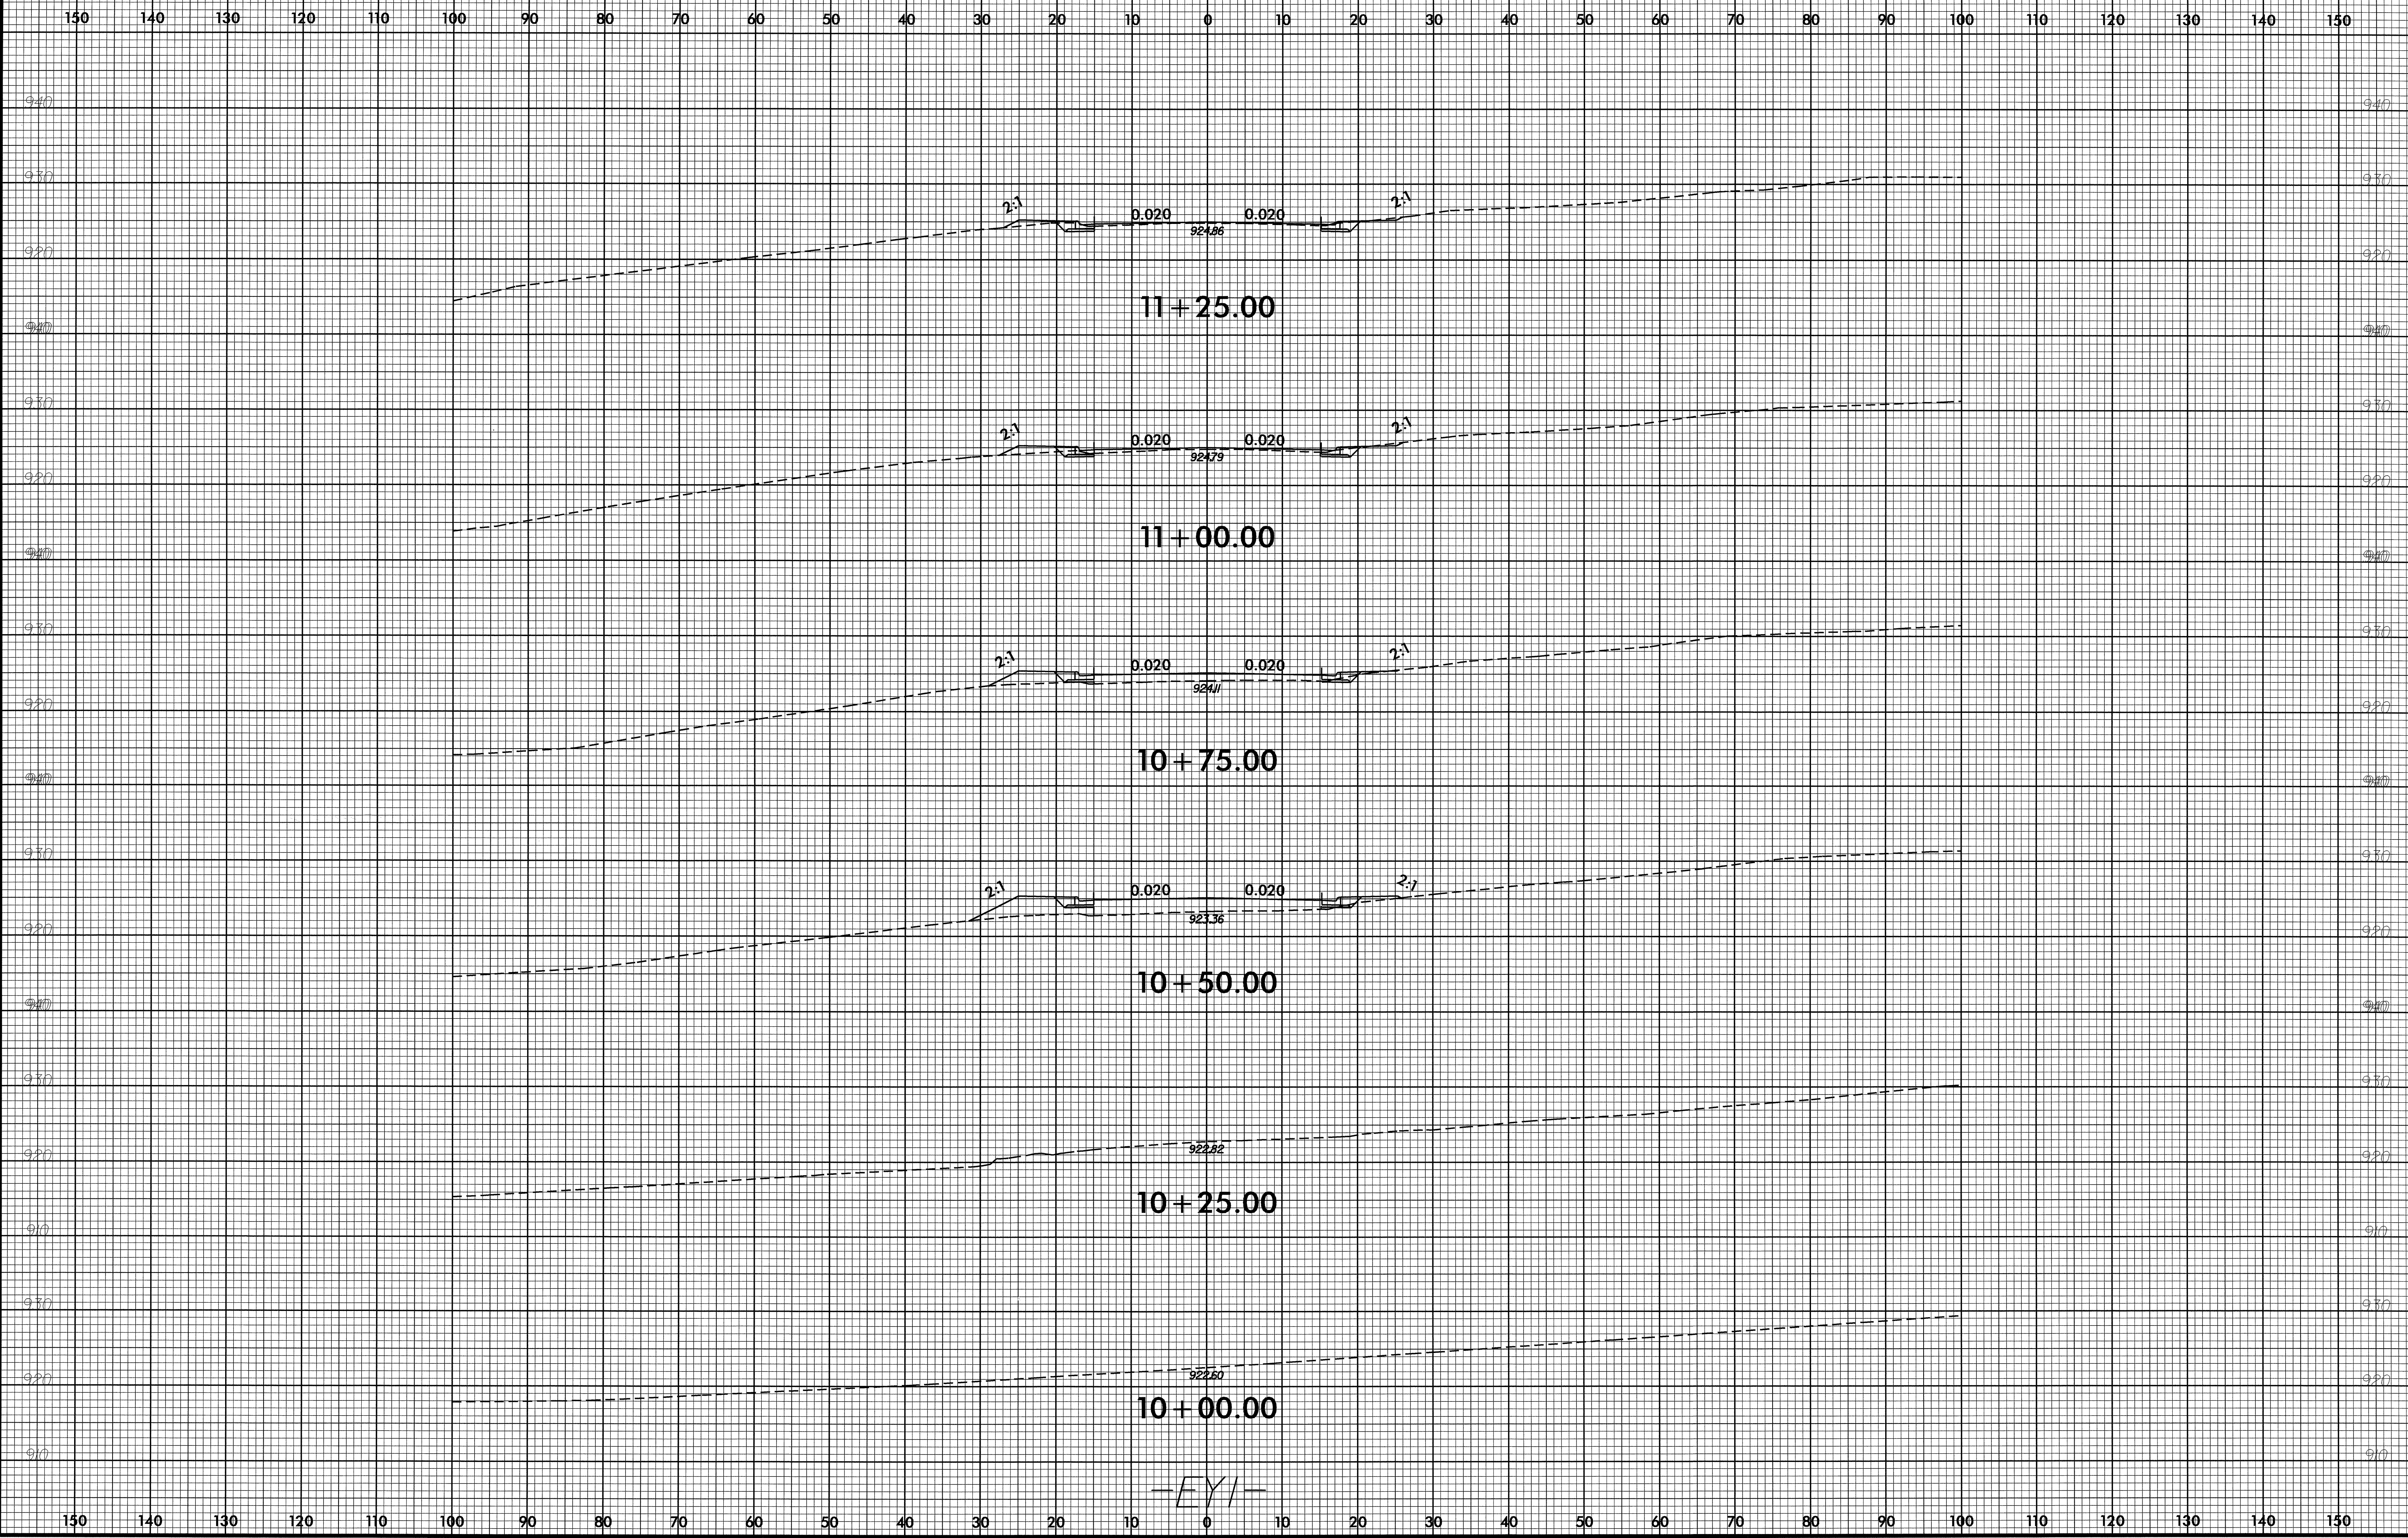


22-APR-2008 14:12
S:\PROJECTS\B-4059_rdy.jl.xpl.dgn

8/23/09

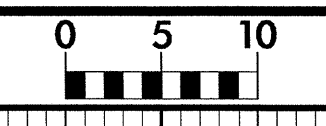

PROJ. REFERENCE NO.	SHEET NO.
B-4059	X-5

150 140 130 120 110 100 90 80 70 60 50 40 30 20 10 0 10 20 30 40 50 60 70 80 90 100 110 120 130 140 150

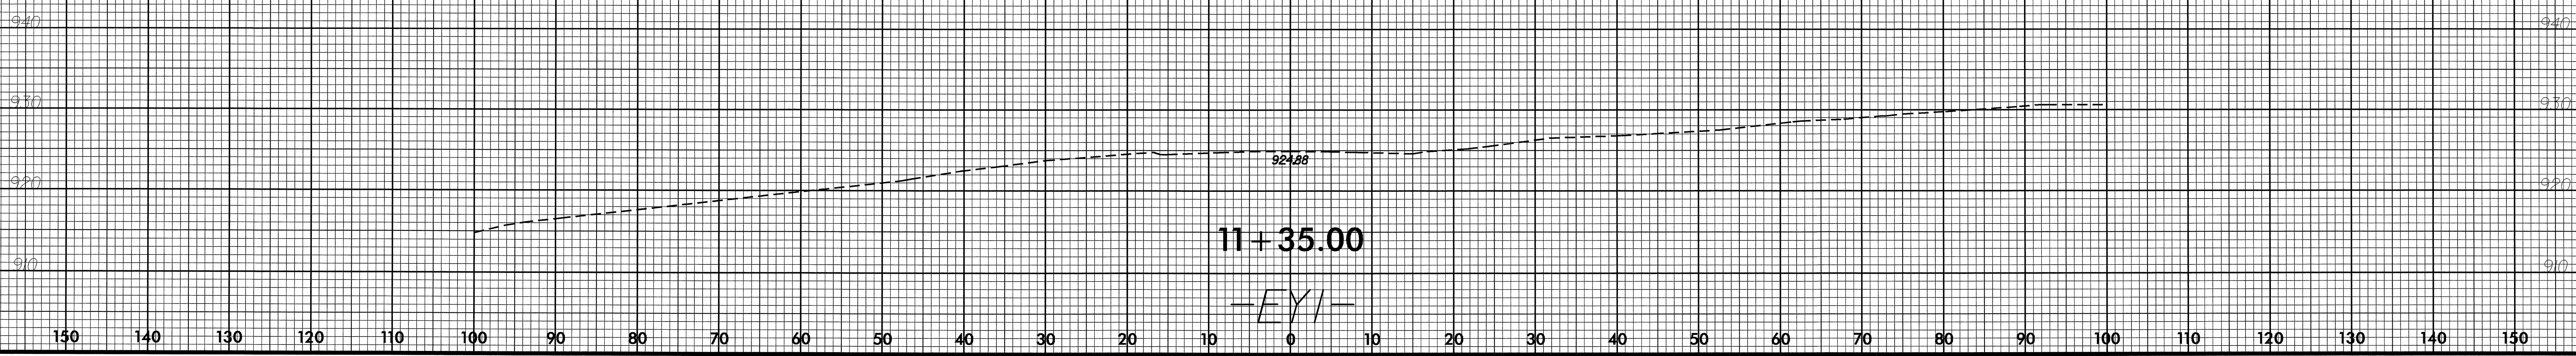

22-APR-2008 14:12
 53445059.dwg
 53445059.dwg