

MATCHLINE STA 20+00
SEE SHEET 5


REVISIONS

| Std. # | Description | Symbol |
|---------|---------------------------------------|--------|
| 1605.01 | Temporary Silt Fence..... | |
| 1632.03 | Rock Inlet Sediment Trap Type C..... | □ |
| 1633.01 | Temporary Rock Silt Check Type-A..... | ▣ |

8/17/99


5/27/2008 1:08 PM W-5006-RDY_EC01.dgn

| | |
|--|---------------------------|
| PROJECT REFERENCE NO. W-5006 | SHEET NO. EC-2/CONST.5 |
| HYDRAULICS ENGINEER NORTH CAROLINA PROFESSIONAL SEAL 032316 JULIE E. TAYLOR SEAL NOT VALID UNLESS SIGNED AND DATED | |

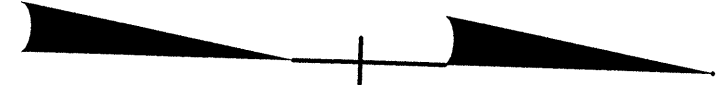

25

30

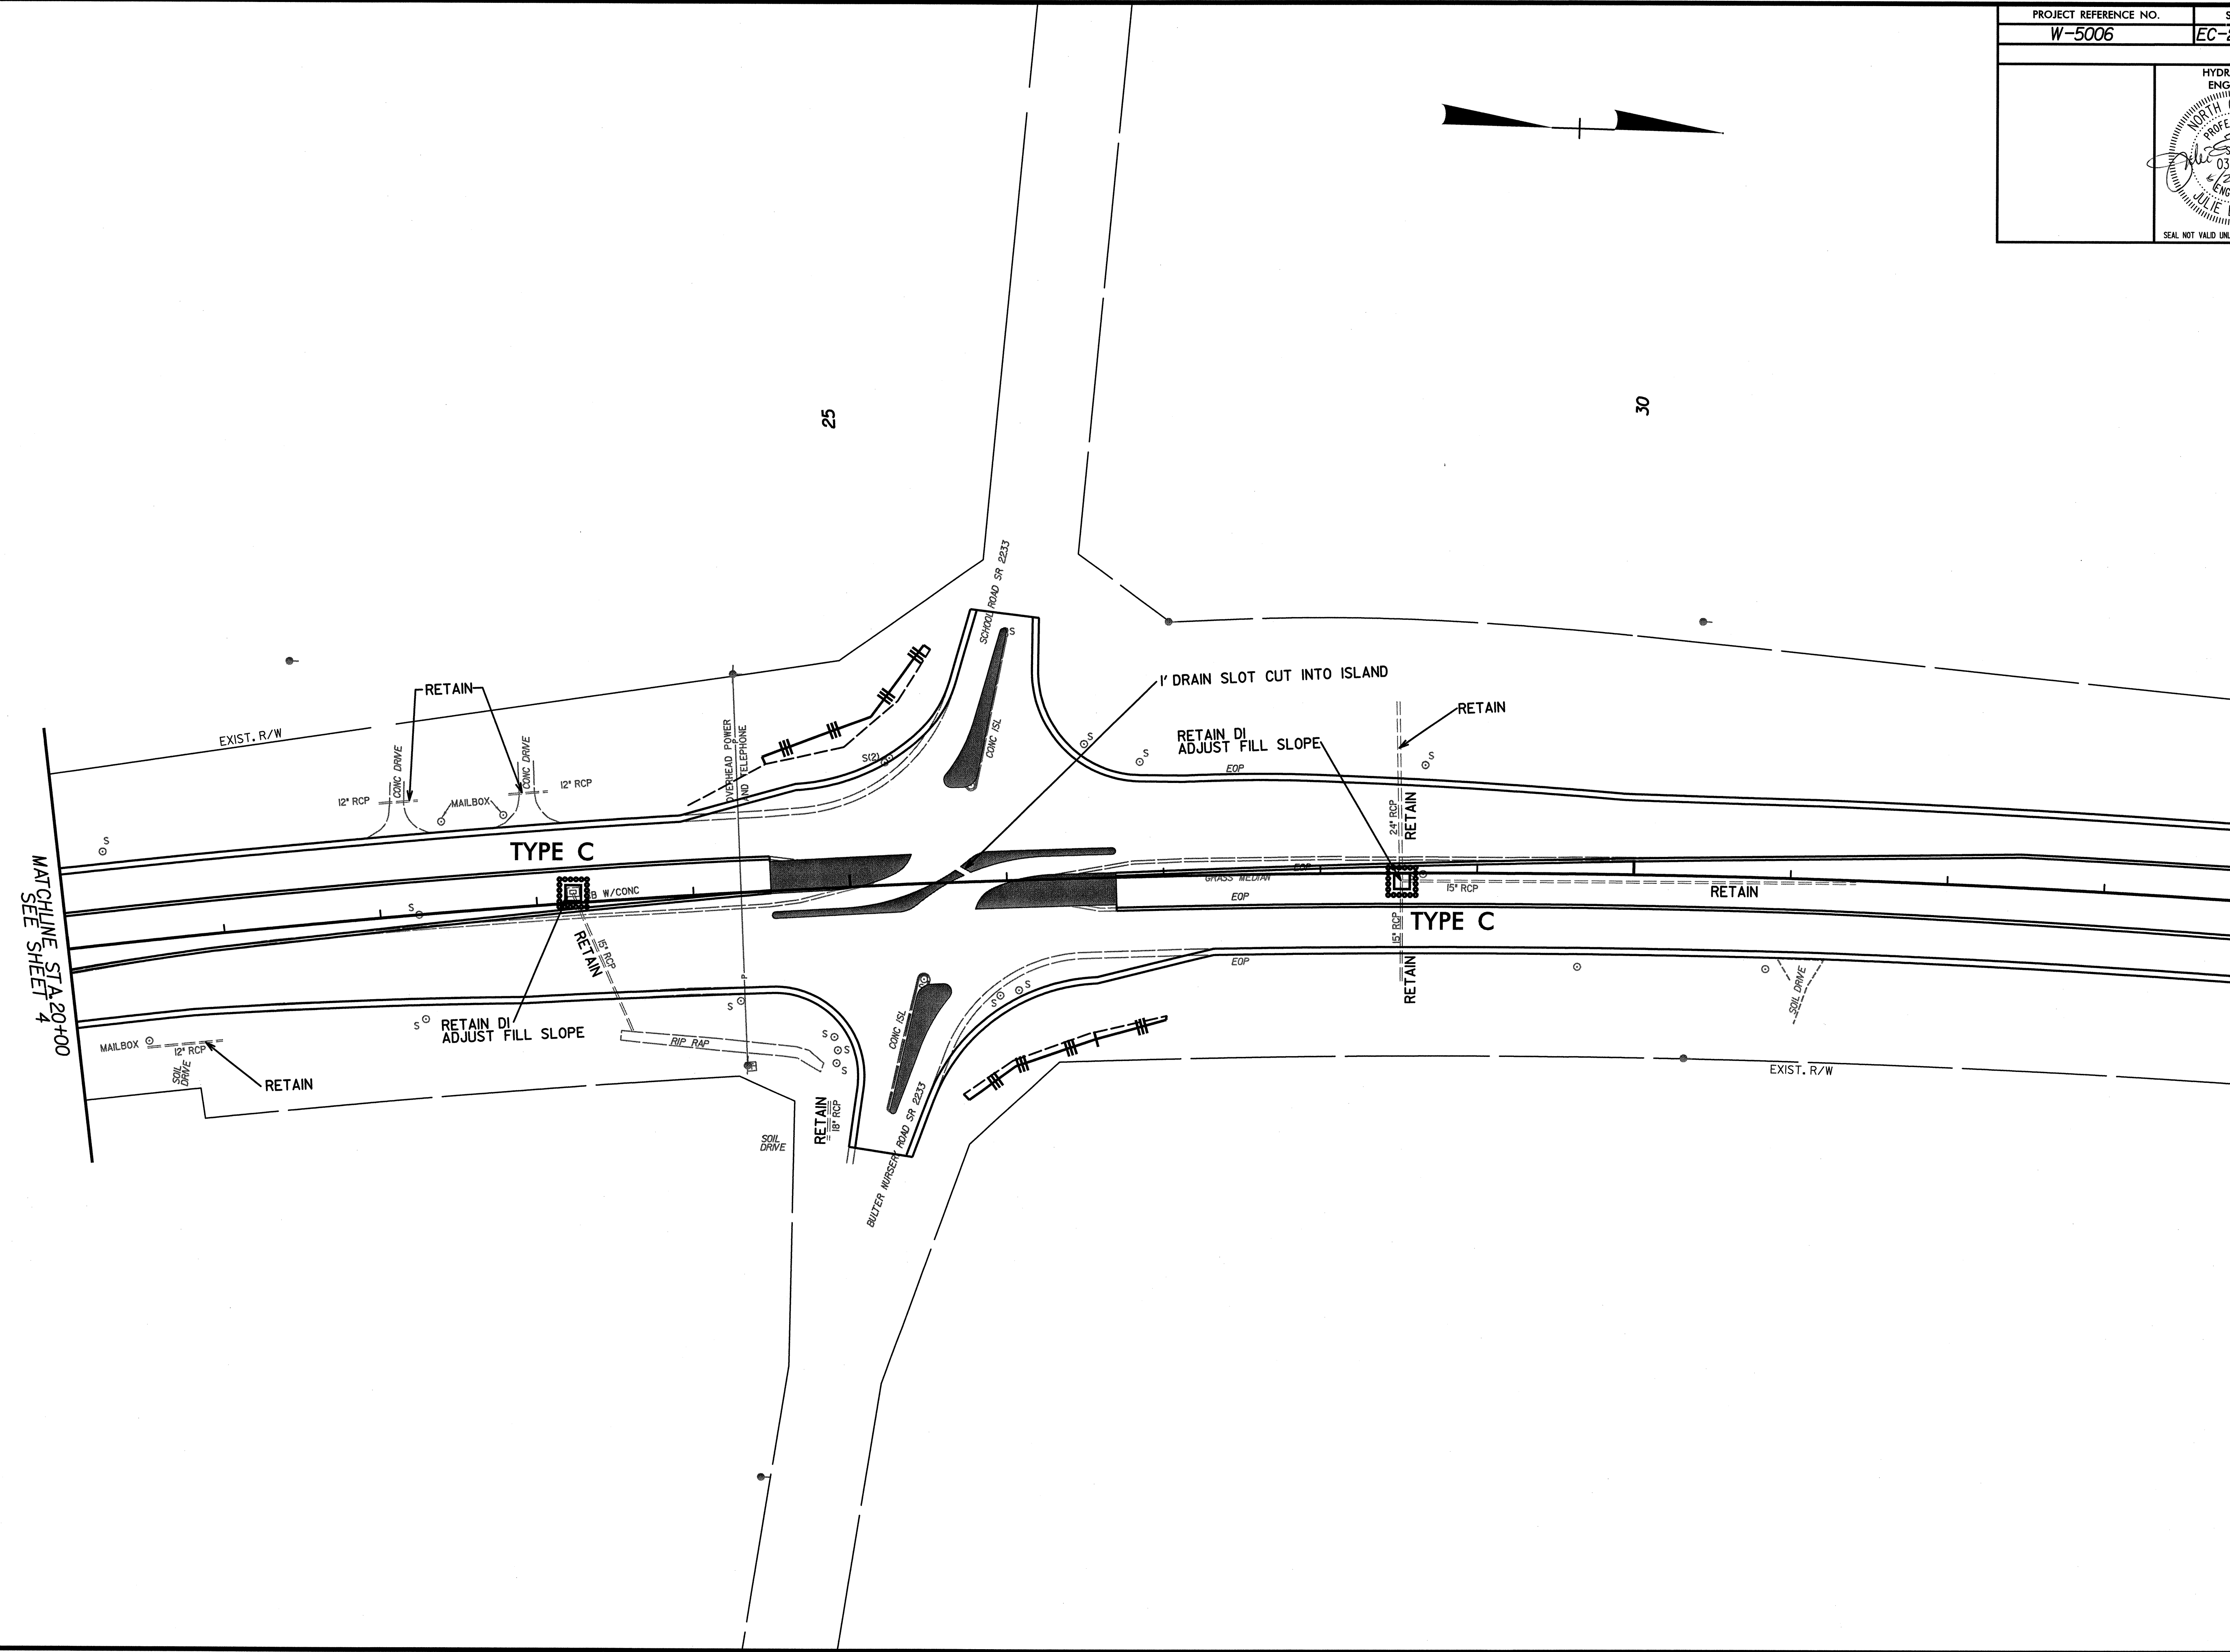



REVISIONS

MATCHLINE STA 20+00
SEE SHEET 4

8/17/99

5/21/2008
 C:\Users\jules\Documents\W5006.RDY.EC02.dgn
 ARCADIS & M

HYDRAULICS
ENGINEER
NORTH CAROLINA
PROFESSIONAL
SEAL
032376
5/22/08
JULIE E. TAYLOR
ENGINEER
SEAL NOT VALID UNLESS SIGNED AND DATED

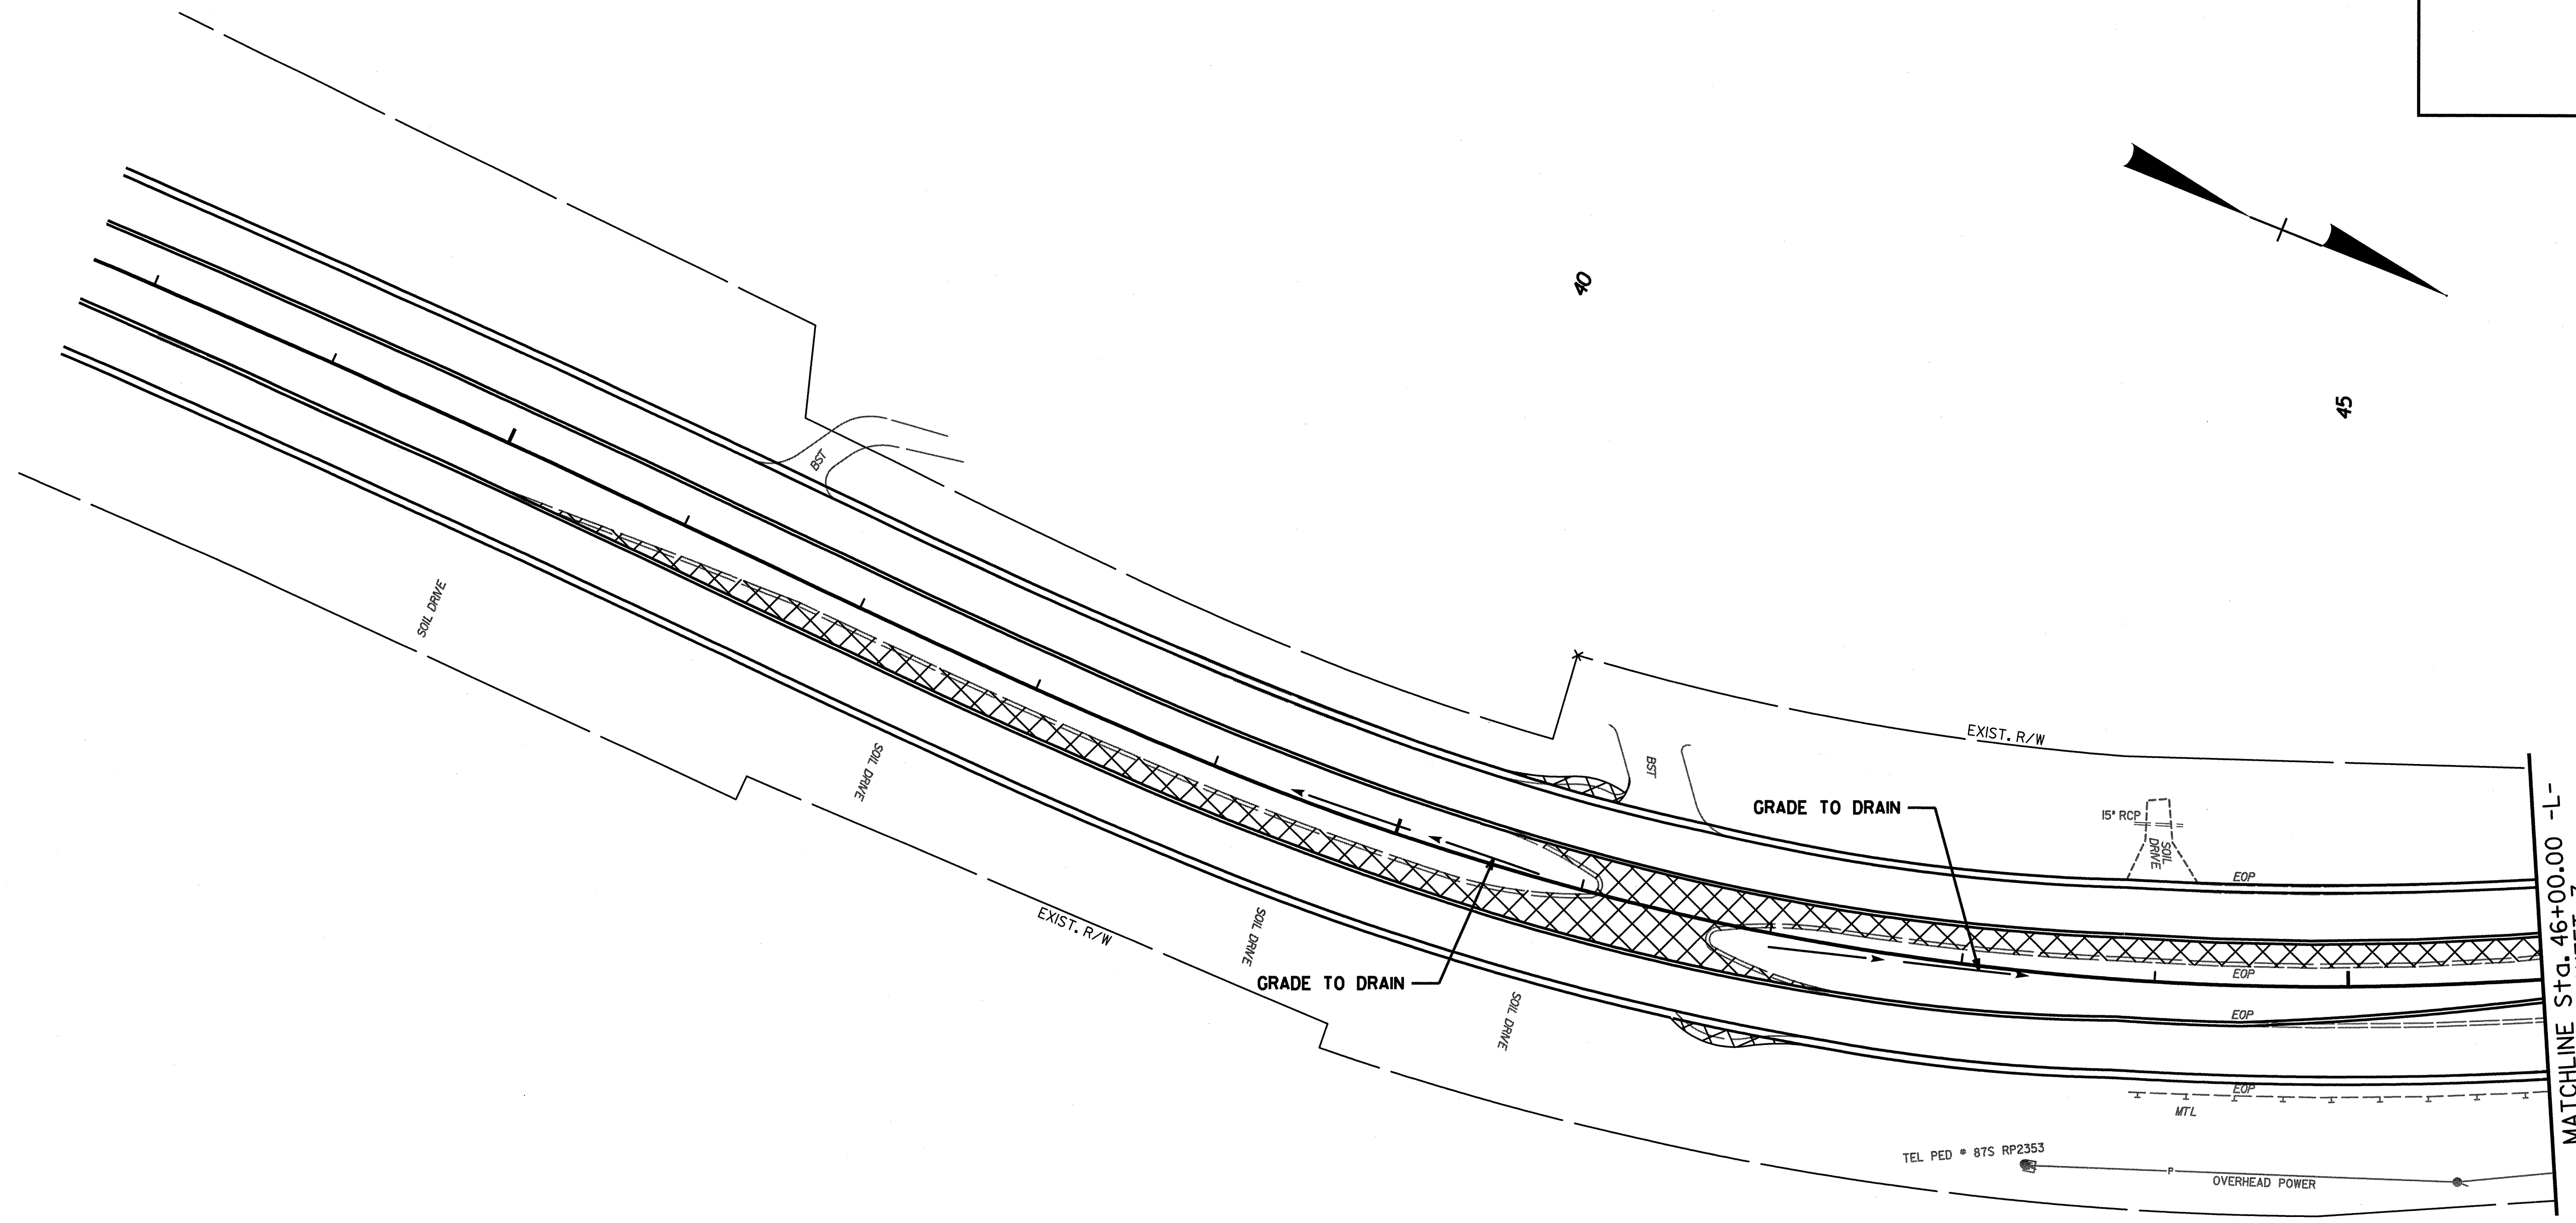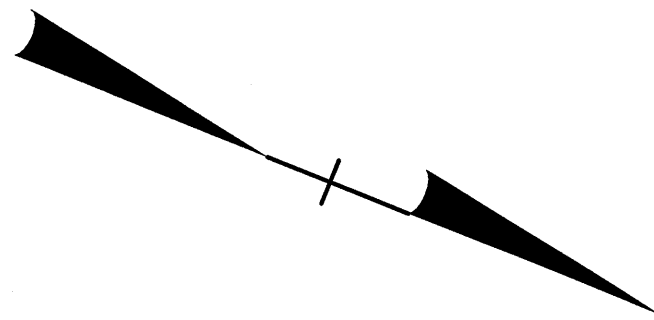

MATCHLINE Sta. 46+00.00 -L-
SEE SHEET 7

REVISIONS


8/17/99




5/21/2008
C:\Users\jules\Documents\5006.RDY_EC03.dgn
ARCADIS

8/17/99

REVISIONS

5/21/2008
 P:\Projects\5006.RDY_EC04.dgn
 ARCADIS



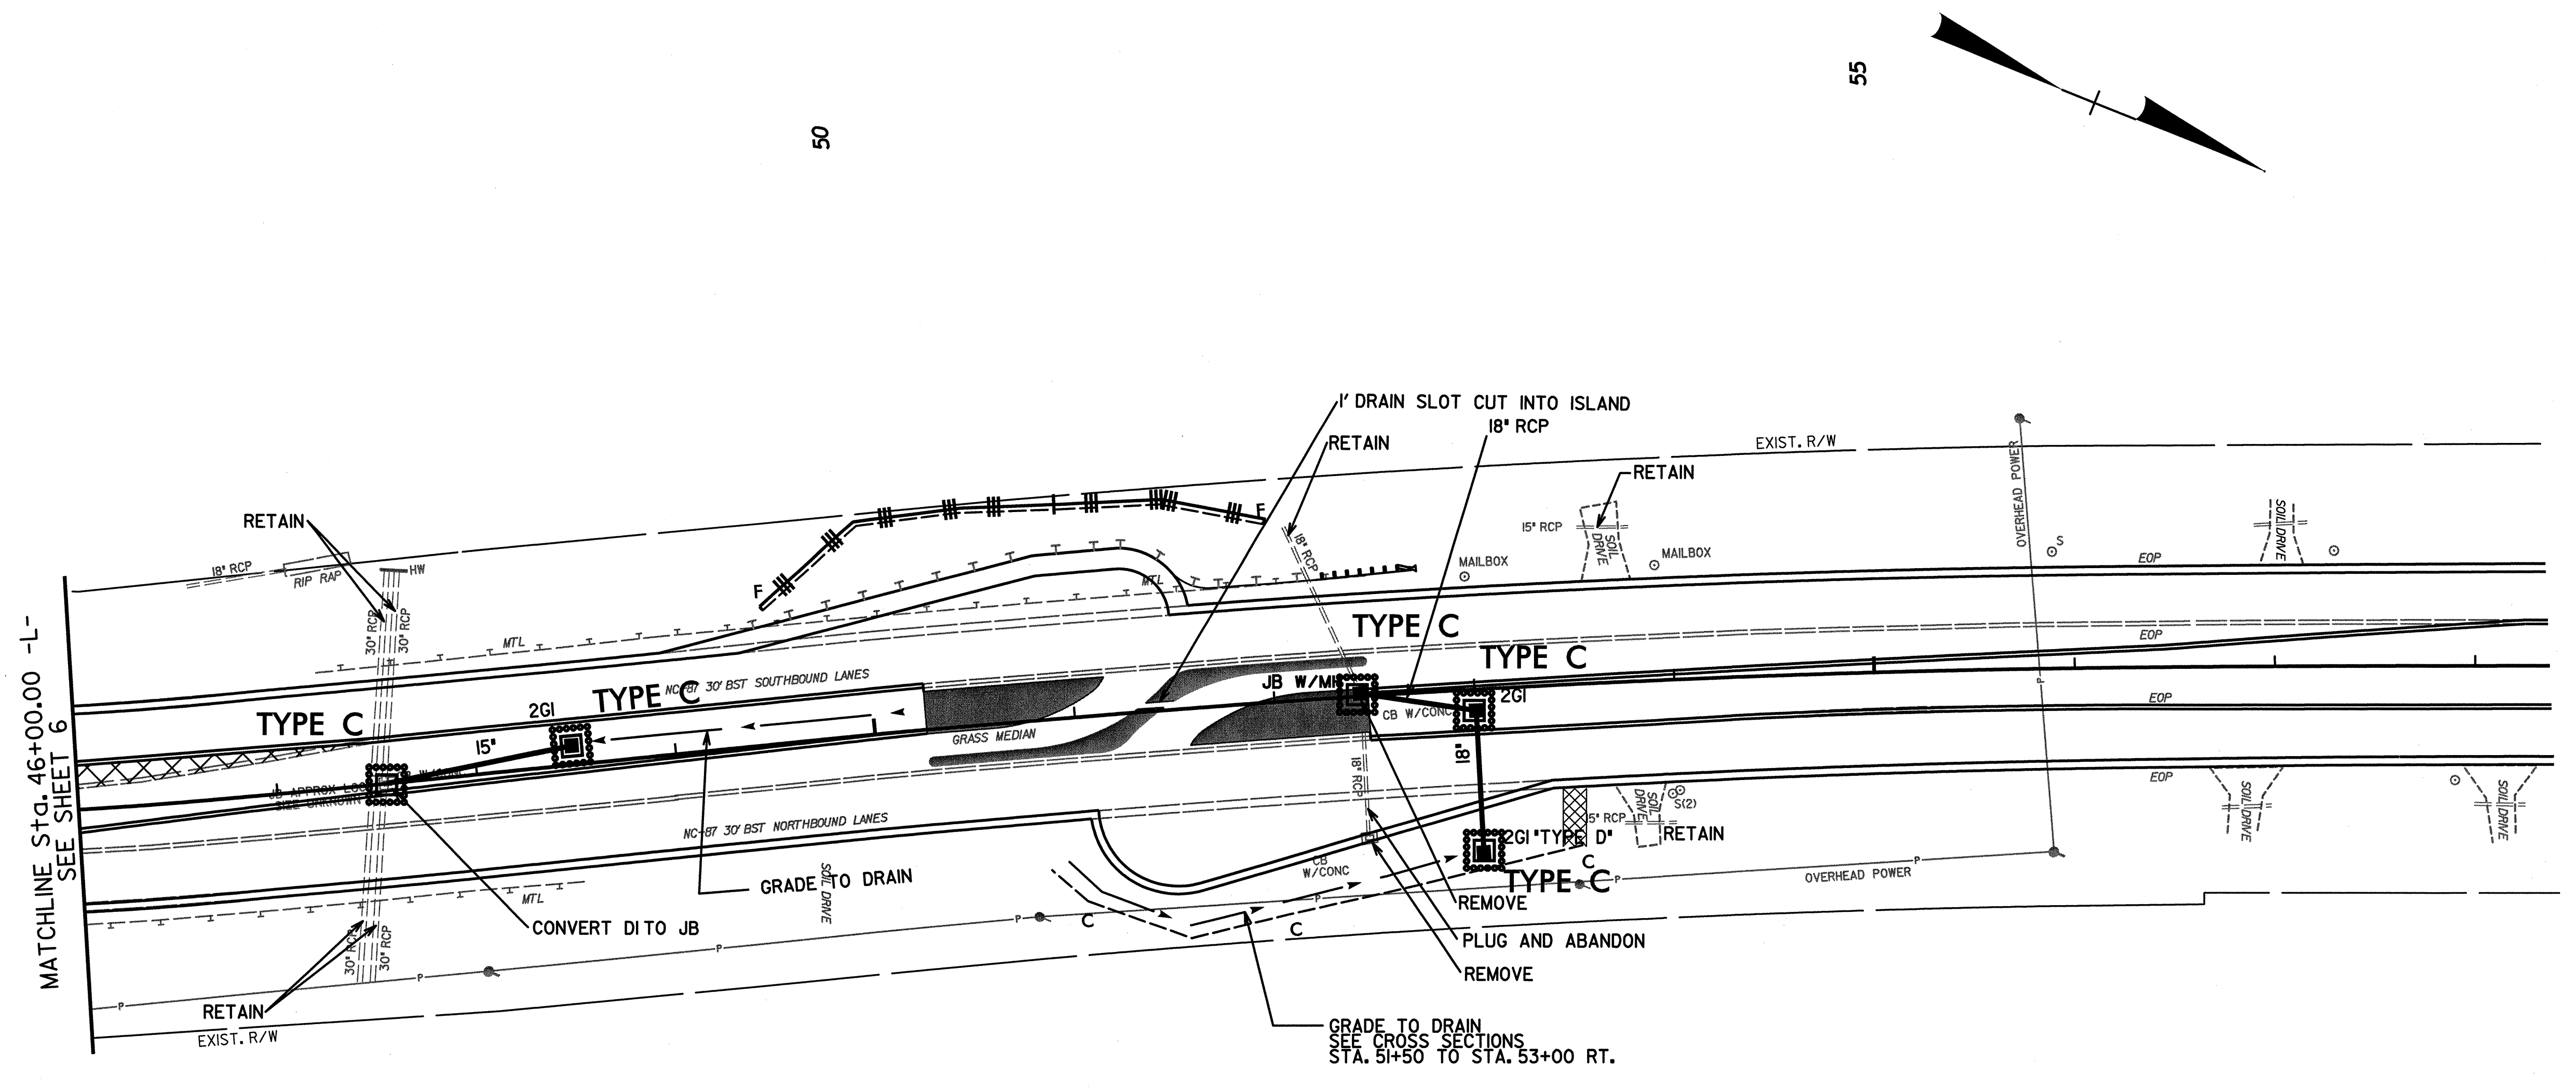


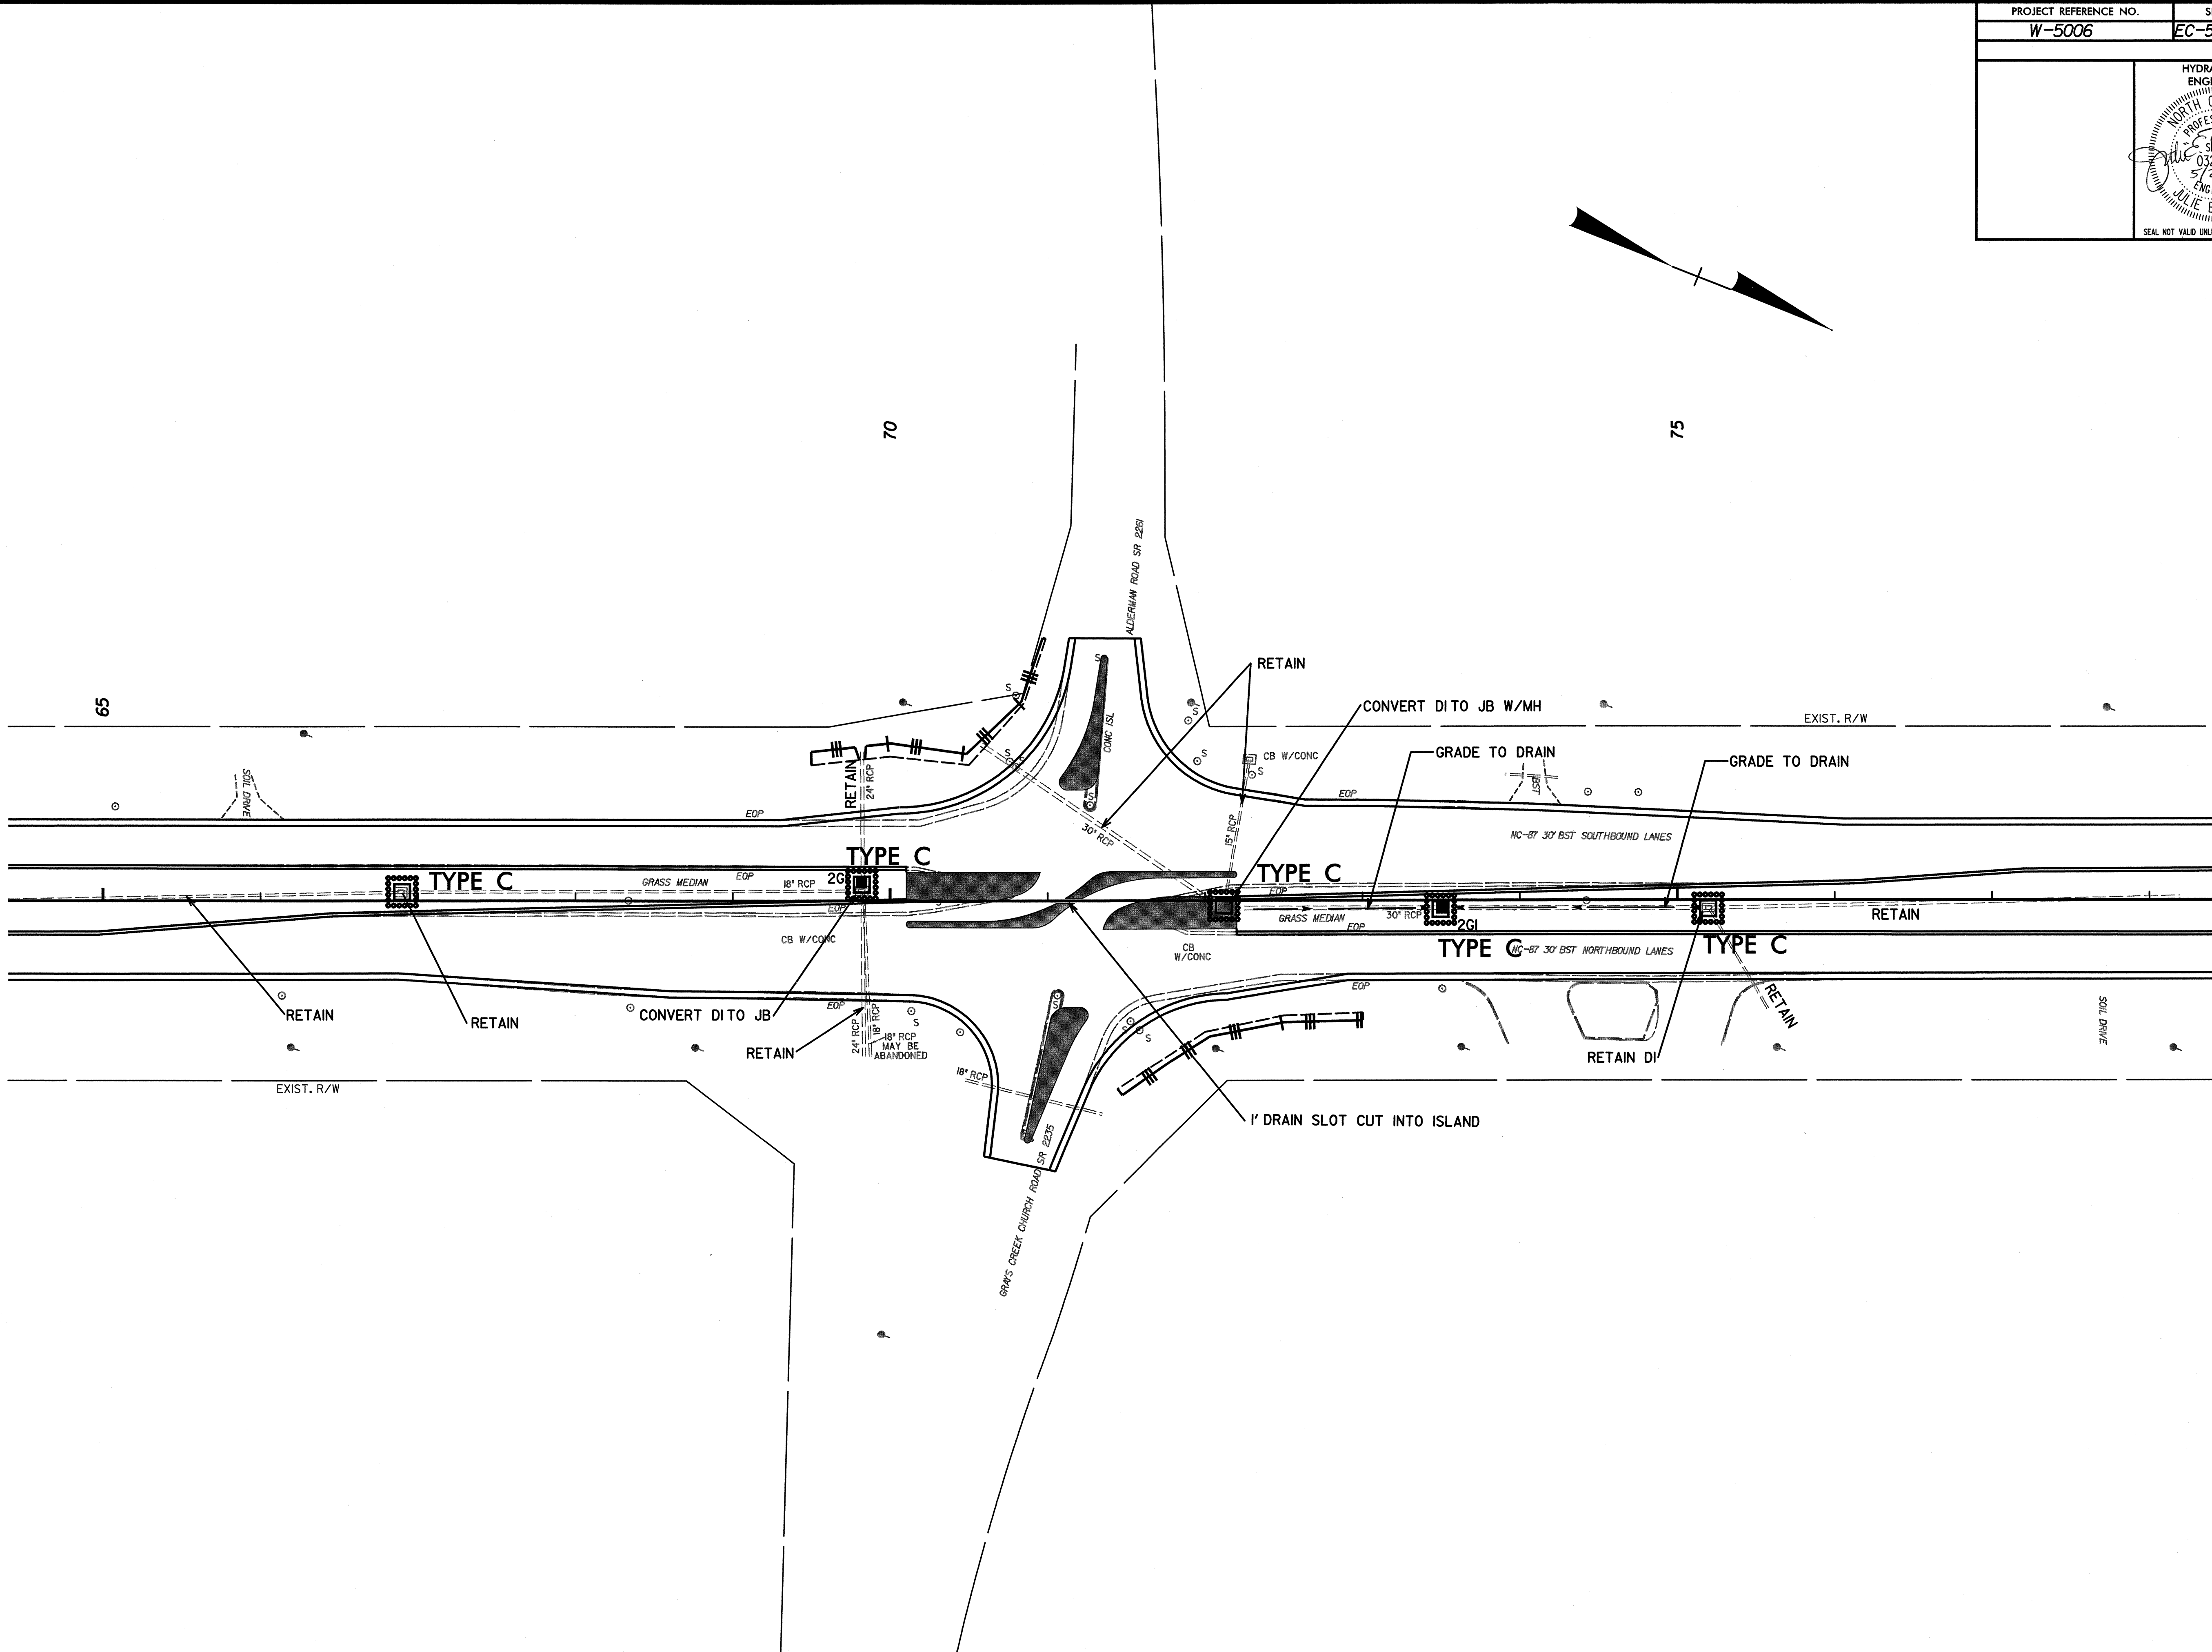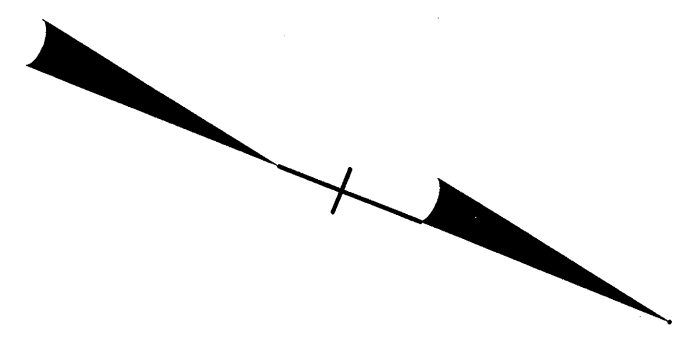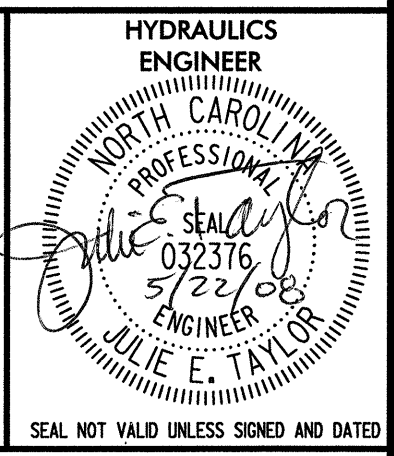

REVISIONS

8/17/99

5/21/2008
 1:\es\15006.RDY_EC05.dgn
 ARCADIS & M

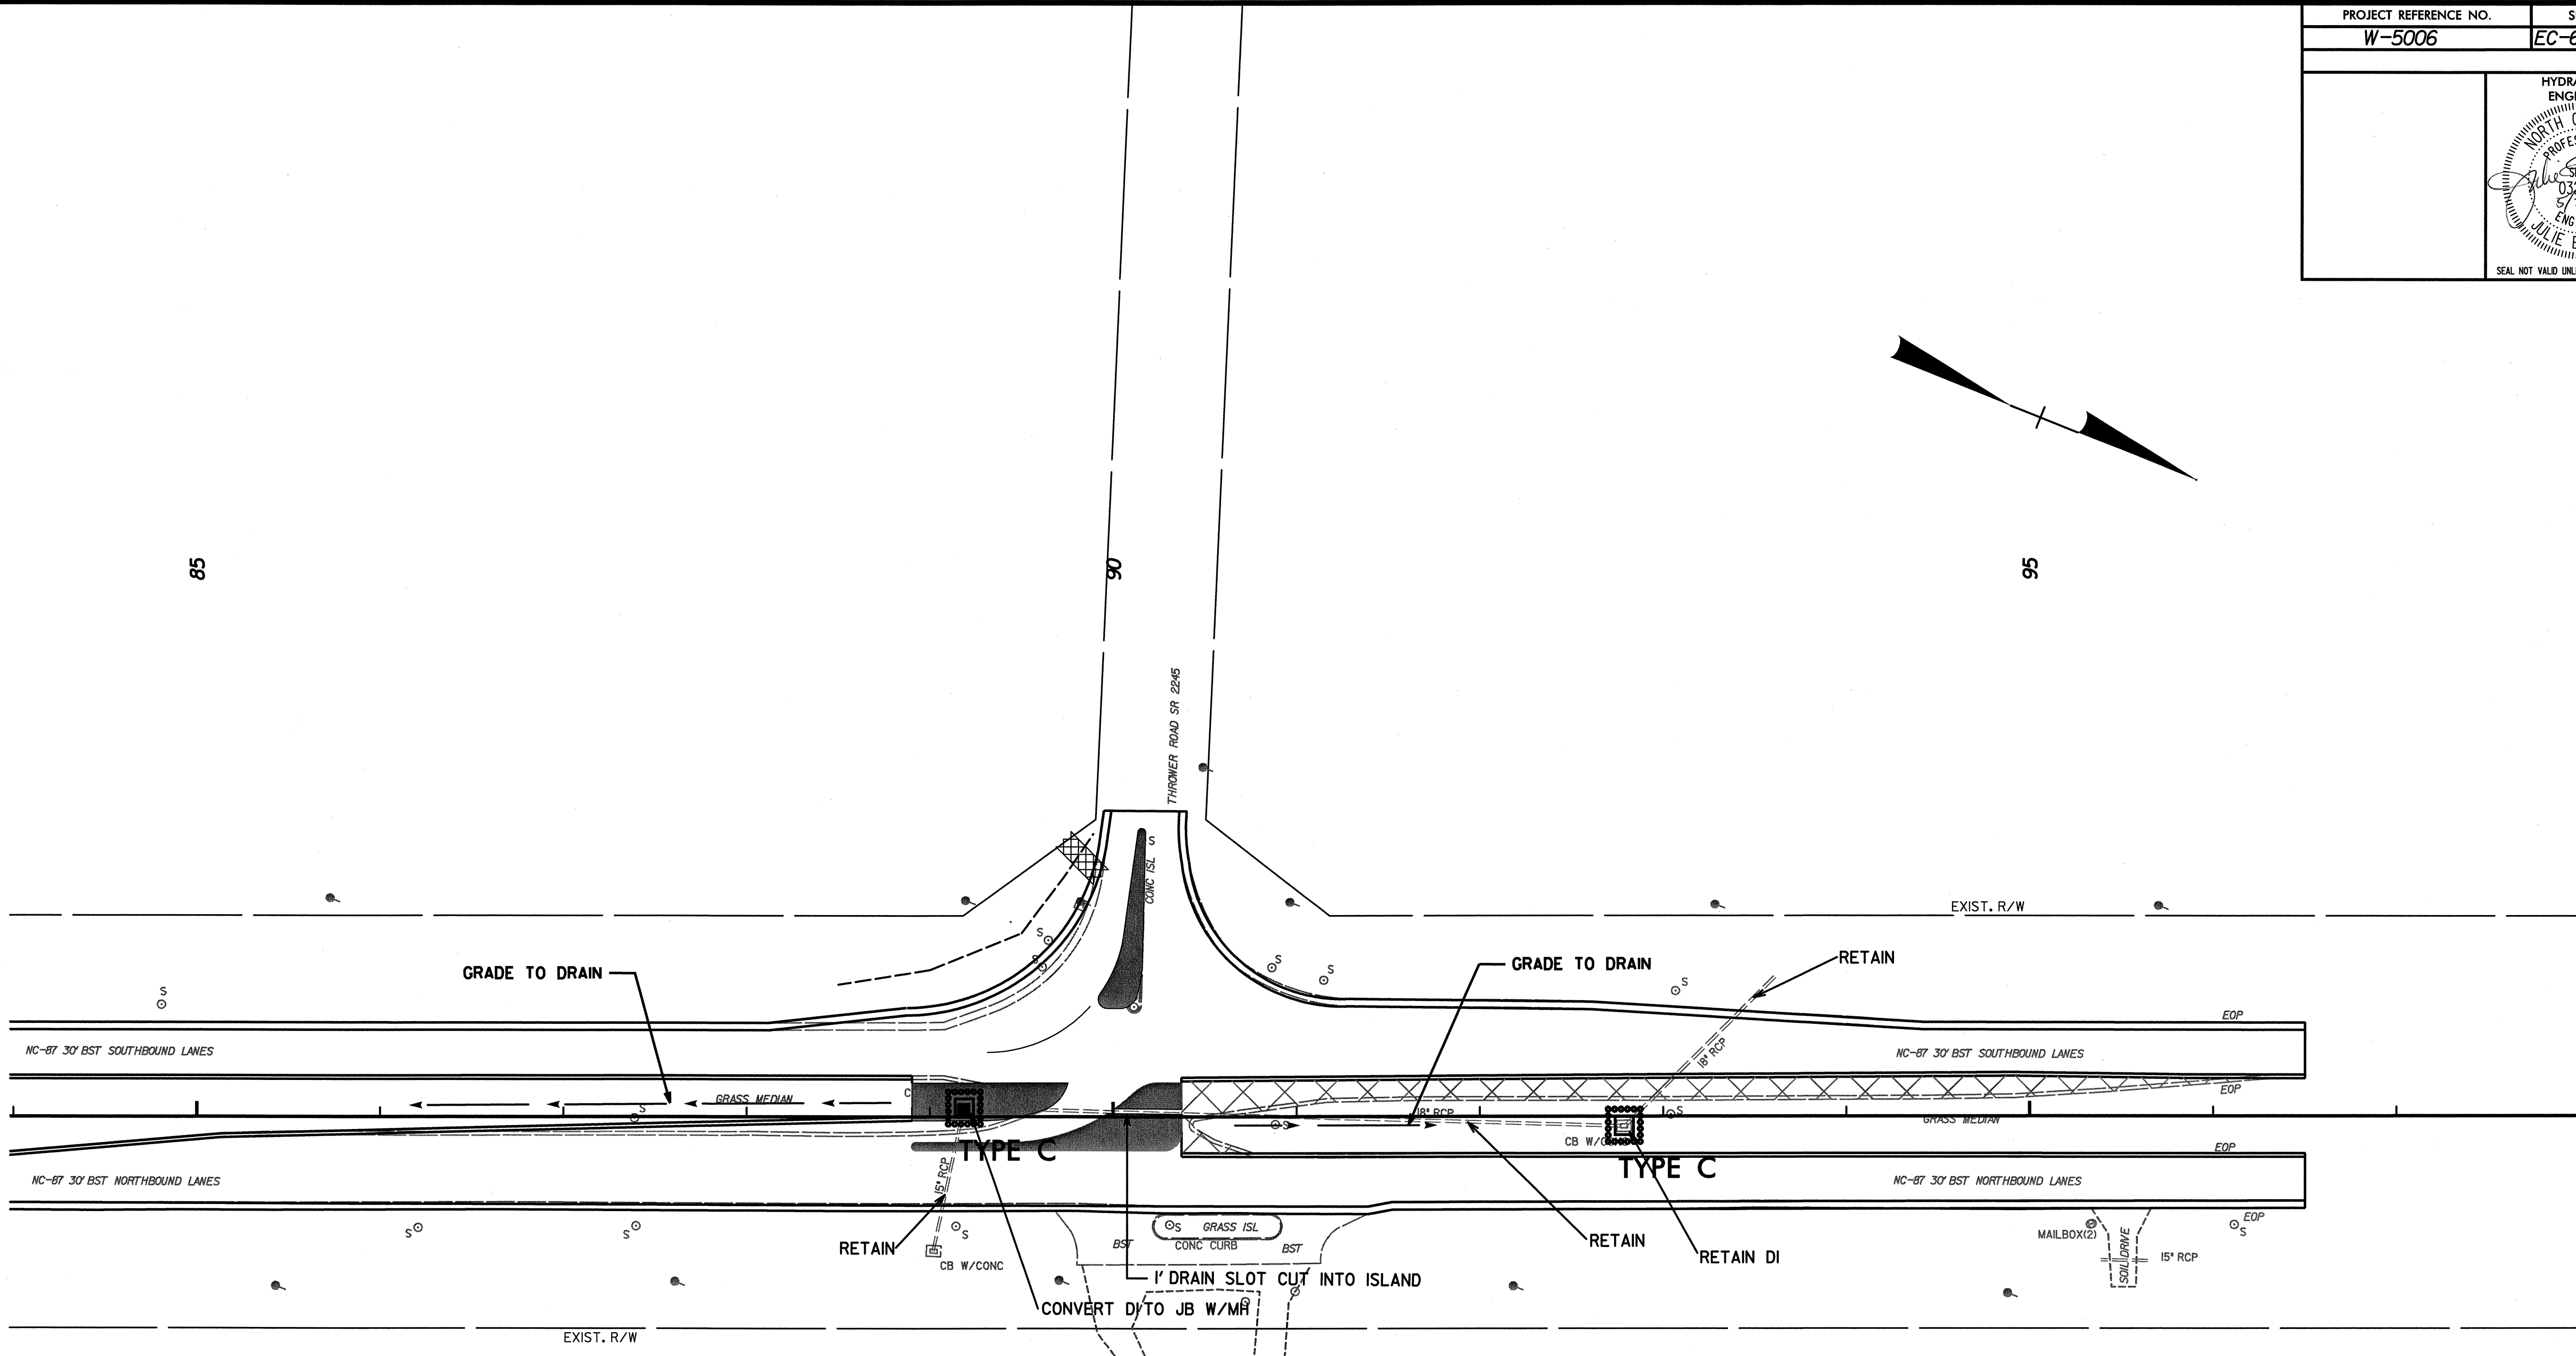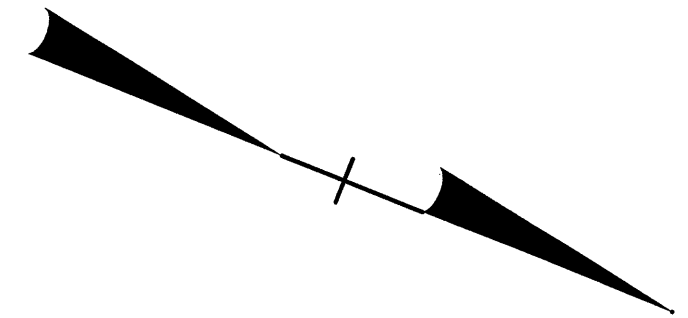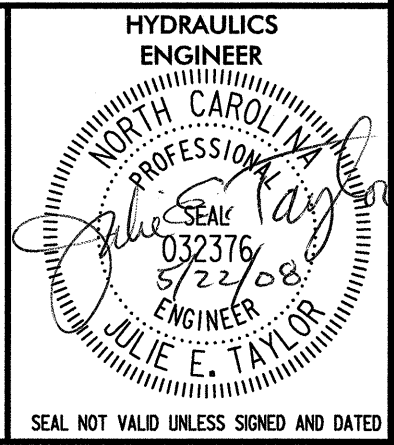

REVISIONS

8/17/99

5/21/2008
5006.ec6.const.9.dgn
AEC006.dgn