



8/23/09

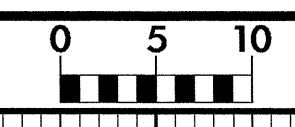


PROJ. REFERENCE NO.	SHEET NO.
B-4552	X-1

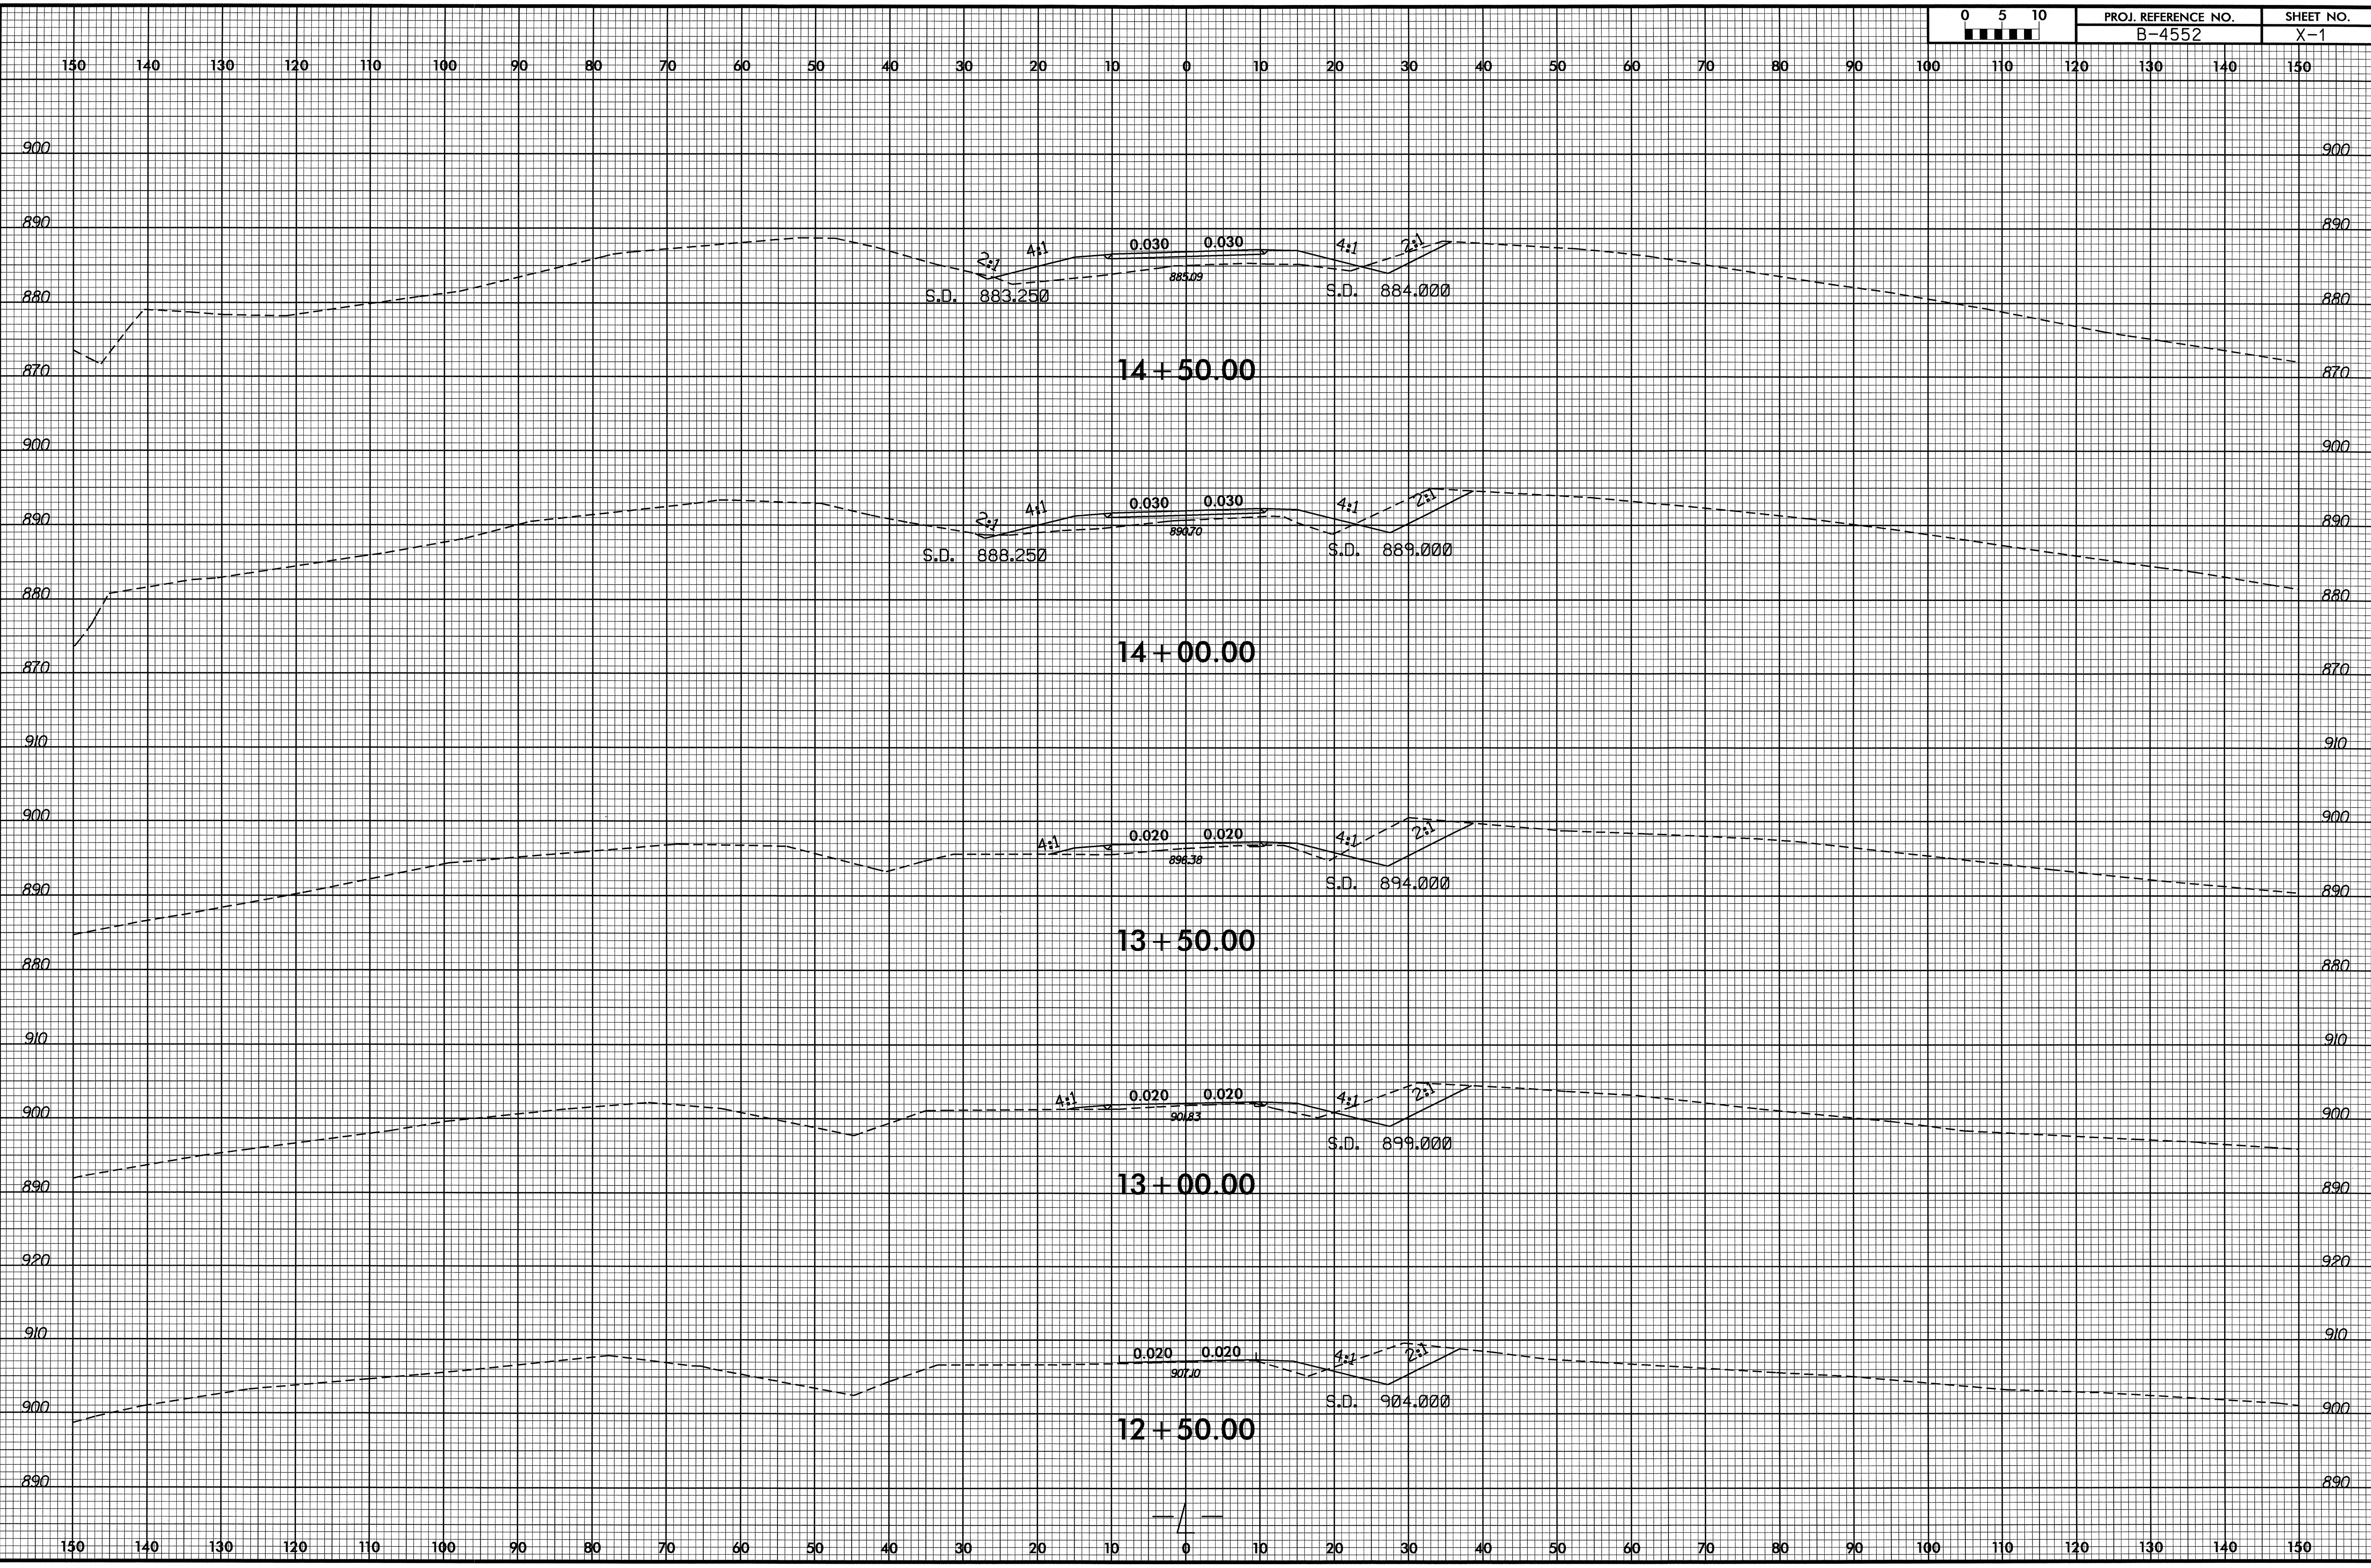


06-JUN-2008 08:39
 P:\Logos\A\SCN\4552_rdy_xp1.dgn
 3333333333333333

8/23/09

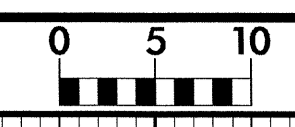

PROJ. REFERENCE NO.	SHEET NO.
B-4552	X-2

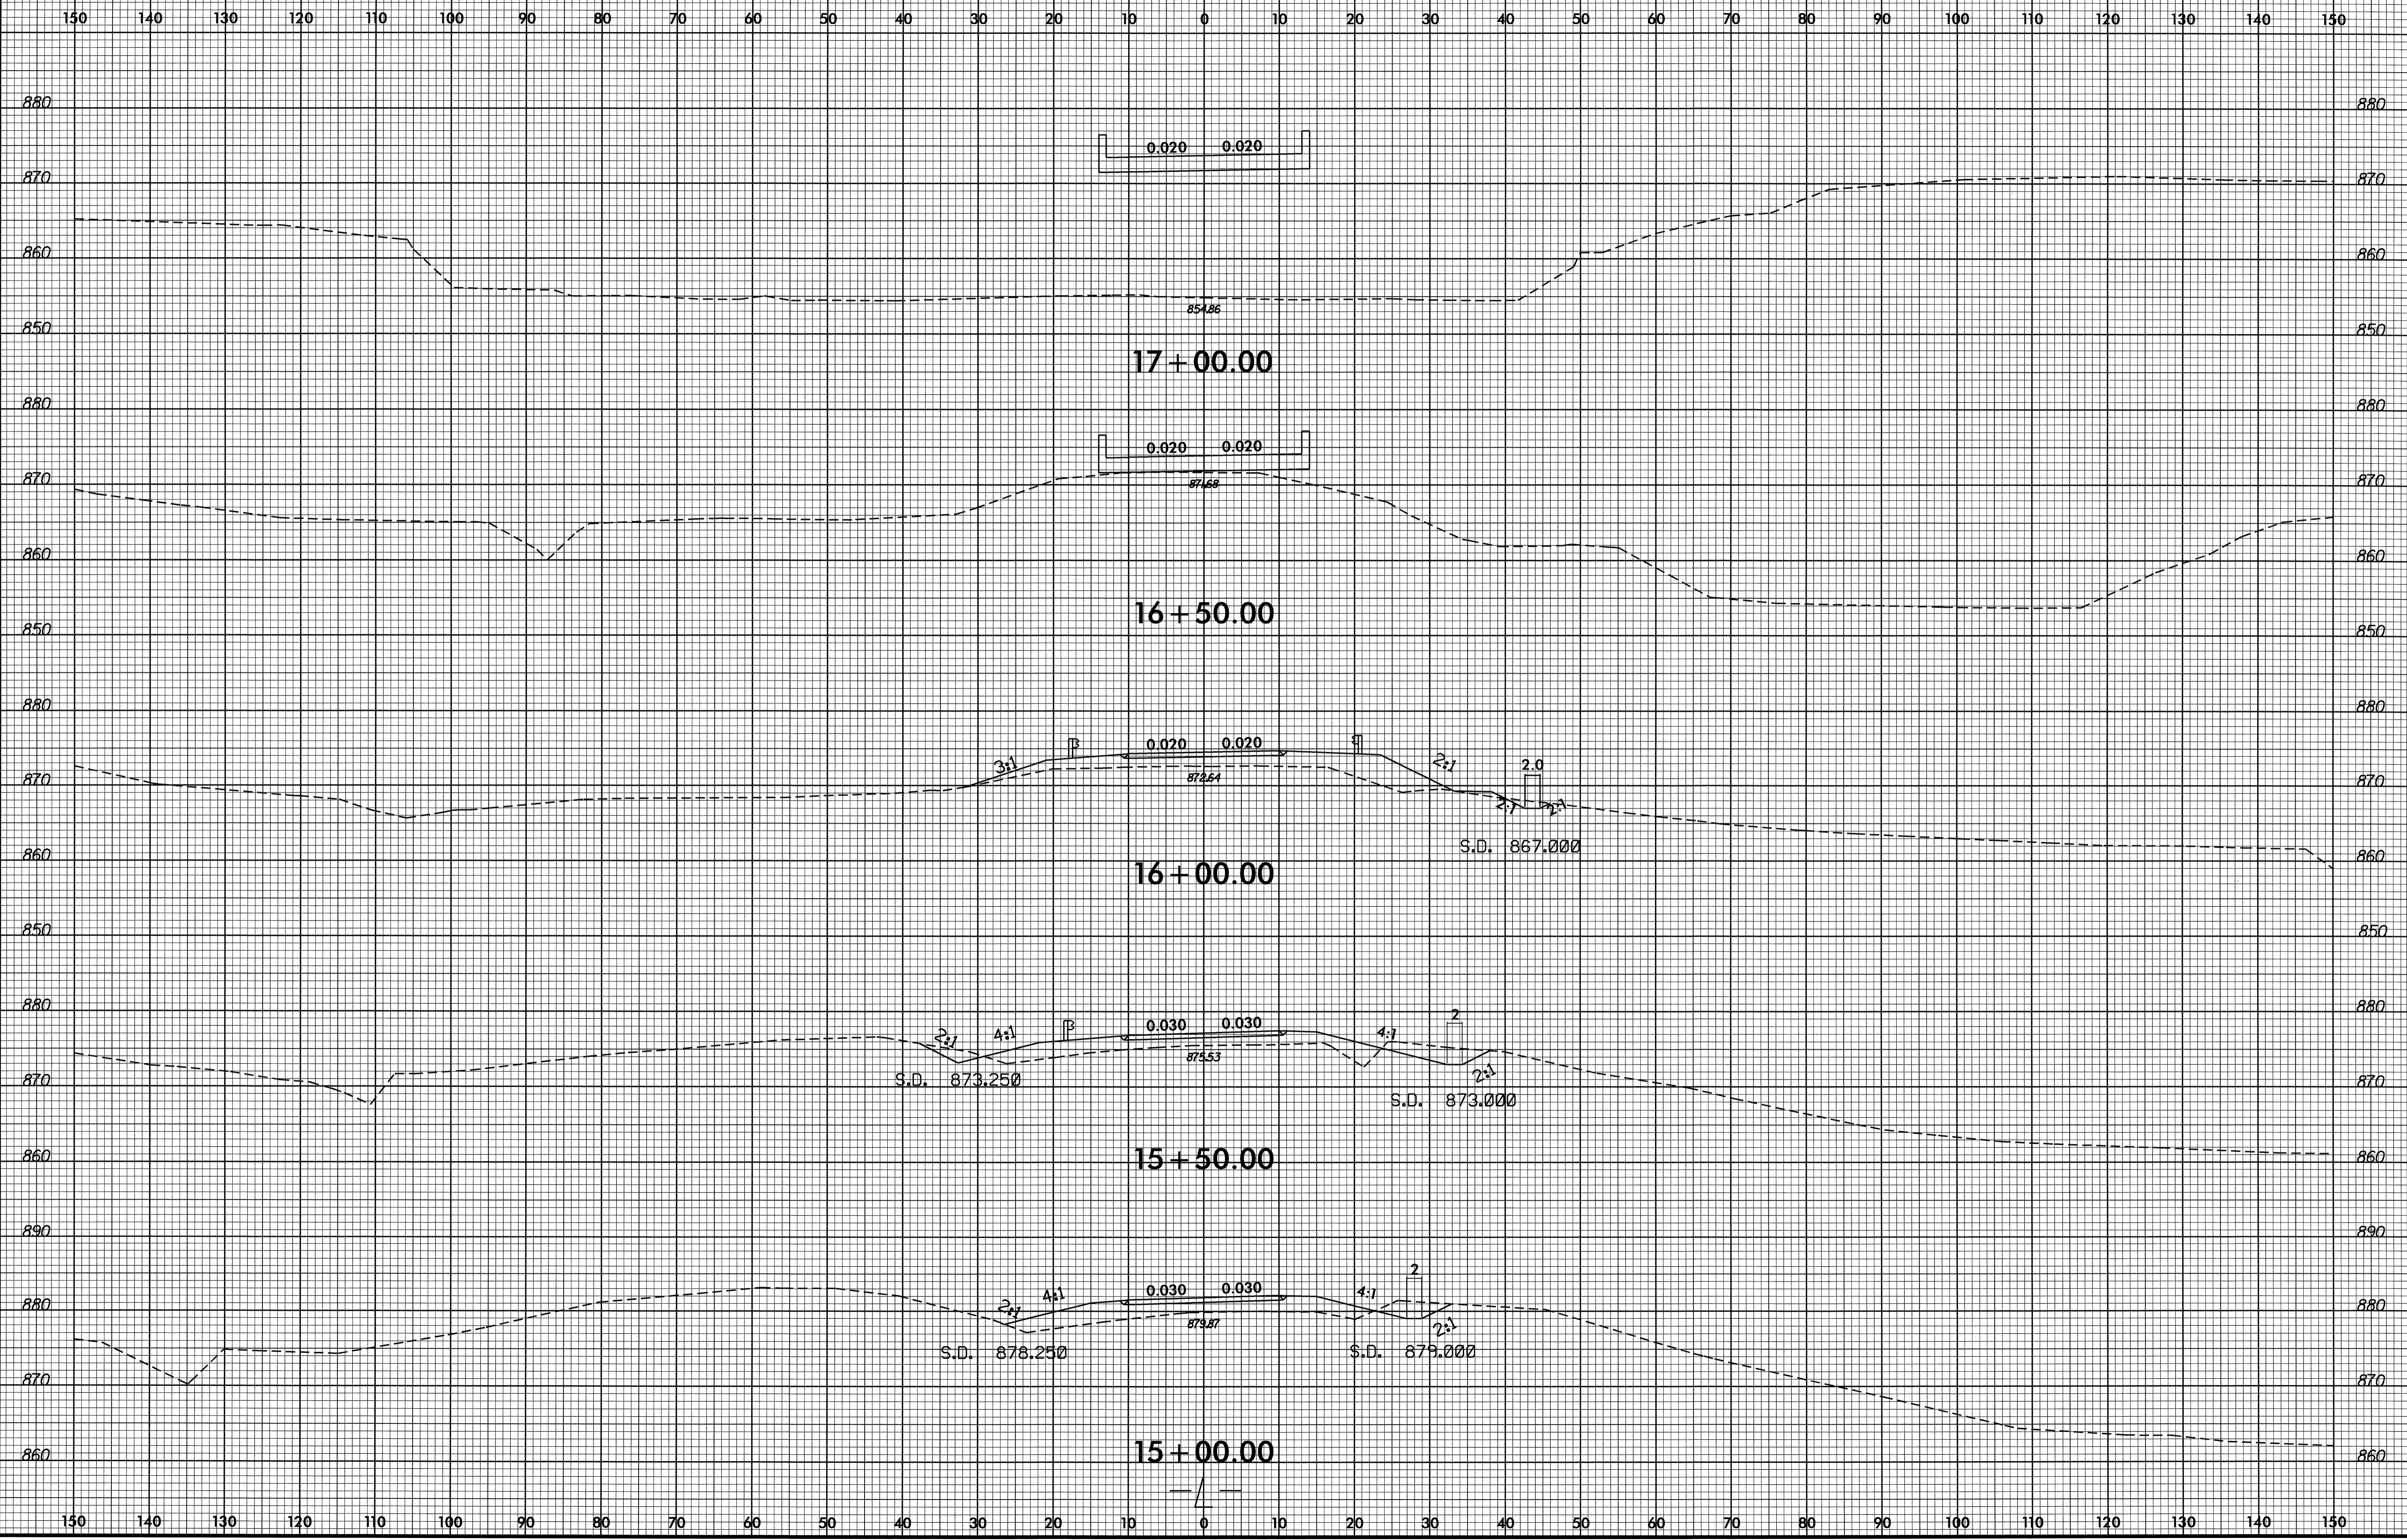


P


P

06-JUN-2008 08:39
 P:\0608\08\A\150\150-4552-rdy.xpl.dgn
 \$\$\$\$

8/23/99

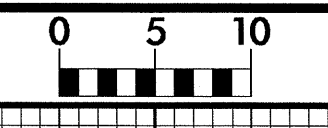

PROJ. REFERENCE NO. B-4552	SHEET NO. X-3
-------------------------------	------------------

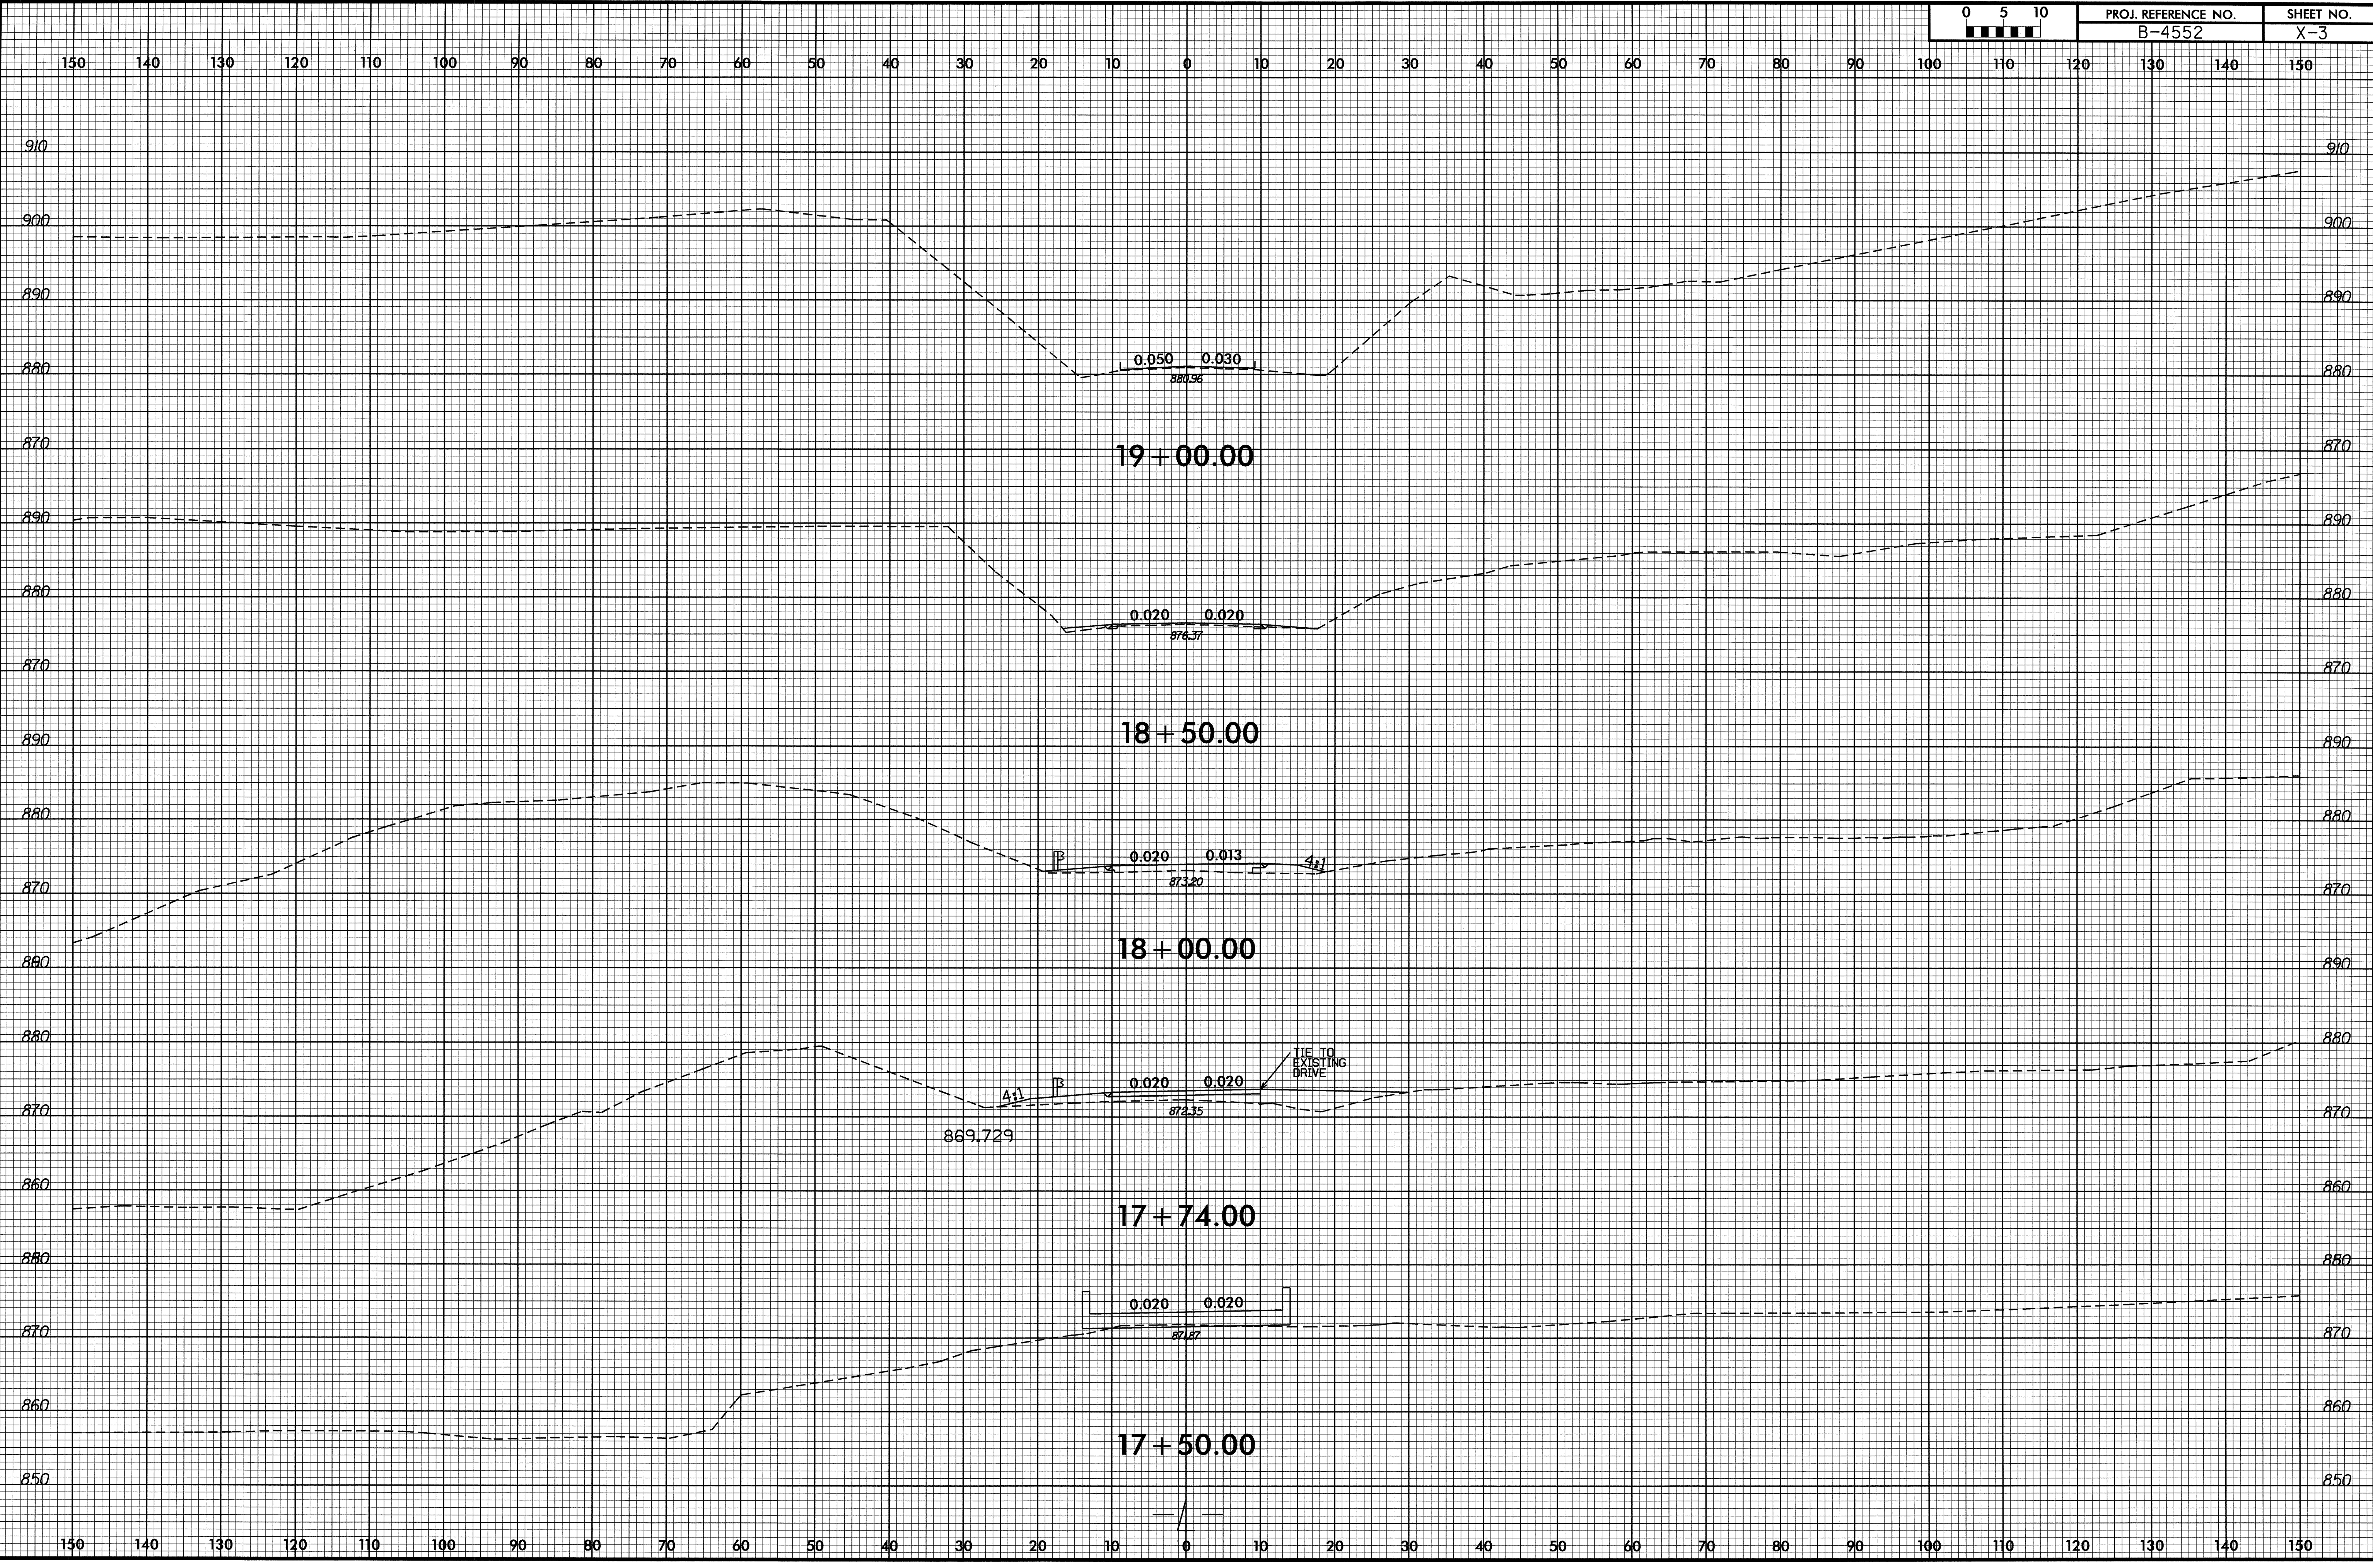

06-JUN-2008 08:39
S:\PROJECTS\B-4552-rd-jxp1.dgn