




TEMPORARY PAVEMENT MARKING SCHEDULE

FOR US-70/221 BUS - ONE APPLICATION


DESCRIPTION	QUANTITY BREAKDOWN	TOTAL QUANTITY
	<u>PAINT (4")</u>	
PE WHITE TURN LANES	1025 LF	
PC WHITE SKIP LINES	160 LF	
PD WHITE MINI SKIP LINES	80 LF	
PI YELLOW DOUBLE CENTER	1520 LF	
PH YELLOW SINGLE CENTER	250 LF	
PG 2 FT. YELLOW MINI SKIP	12 LF	
PF YELLOW SKIPLINE	65 LF	3112 LF
	<u>PAINT (8")</u>	
PR WHITE GORELINE	80 LF	
PV YELLOW DIAGONAL	120 LF	200 LF
	<u>PAINT (24")</u>	
P4 WHITE STOP BARS	150 LF	150 LF
	<u>PAINT PAVEMENT MARKING SYMBOL</u>	
QA LEFT TURN ARROW	17 EA	
QB RIGHT TURN ARROW	3 EA	
QC STRAIGHT ARROW	2 EA	
QE COMBO STRAIGHT RIGHT ARROW	2 EA	24 EA

FINAL PAVEMENT MARKING SCHEDULE

DESCRIPTION	QUANTITY BREAKDOWN	TOTAL QUANTITY
	<u>PAINT (4")</u>	
PA WHITE EDGELINE	1400 LF	
PE WHITE TURN LANE	250 LF	
PI YELLOW DOUBLE CENTER	1400 LF	
PD 2 FT. WHITE MINISKIP	10 LF	3060 LF
	<u>PAINT (8")</u>	
PR WHITE GORELINE	120 LF	120 LF
	<u>PAINT (24")</u>	
P4 WHITE STOP BARS	90 LF	90 LF
	<u>PAINT PAVEMENT MARKING SYMBOLS</u>	
QA LEFT TURN ARROW	2 EA	
QB RIGHT TURN ARROW	2 EA	4 EA
	<u>THERMOPLASTIC (4", 120 MILS)</u>	
TE WHITE TURN LANES	1025 LF	
TC WHITE SKIP LINES	160 LF	
TD WHITE MINI SKIP LINES	80 LF	
TI YELLOW DOUBLE CENTER	1520 LF	
TH YELLOW SINGLE CENTER	250 LF	
TG 2 FT. YELLOW MINI SKIP	12 LF	
TF YELLOW SKIPLINE	65 LF	3112 LF
	<u>THERMOPLASTIC (8", 90 MILS)</u>	
TP WHITE GORE	80 LF	
TT YELLOW DIAGONAL	120 LF	200 LF
	<u>THERMOPLASTIC (24", 120 MILS)</u>	
T2 WHITE STOP BARS	150 LF	150 LF
	<u>THERMOPLASTIC PAVEMENT MARKING SYMBOL</u>	
UA LEFT TURN ARROW	17 EA	
UB RIGHT TURN ARROW	3 EA	
UC STRAIGHT ARROW	2 EA	
UE COMBO STRAIGHT RIGHT ARROW	2 EA	24 EA
	<u>SNOWPLOWABLE PAVEMENT MARKERS</u>	
MF CRYSTAL & RED	80 EA	
ME YELLOW & YELLOW	25 EA	105 EA

APPROVED:  DATE: 4/25/08	PAVEMENT MARKING SCHEDULE						
	SCALE: NONE						
	DATE: 03/08						
	DWG. BY: AKP						
	DESIGN BY: AKP						
REVIEWED BY: DAP	<table border="1" style="width: 100%; border-collapse: collapse;"> <tr> <th colspan="2">REVISIONS</th> </tr> <tr> <td style="width: 50%;"> </td> <td style="width: 50%;"> </td> </tr> <tr> <td> </td> <td> </td> </tr> </table>	REVISIONS					
REVISIONS							

30-APR-2008 10:31
 \Ndot\dst\907001_Prog\TIPProj\Projects-b\4196\Traffico\Trafficocontrol\Top\4196_pm-1.dgn
 akp\atel AT INZ12224031

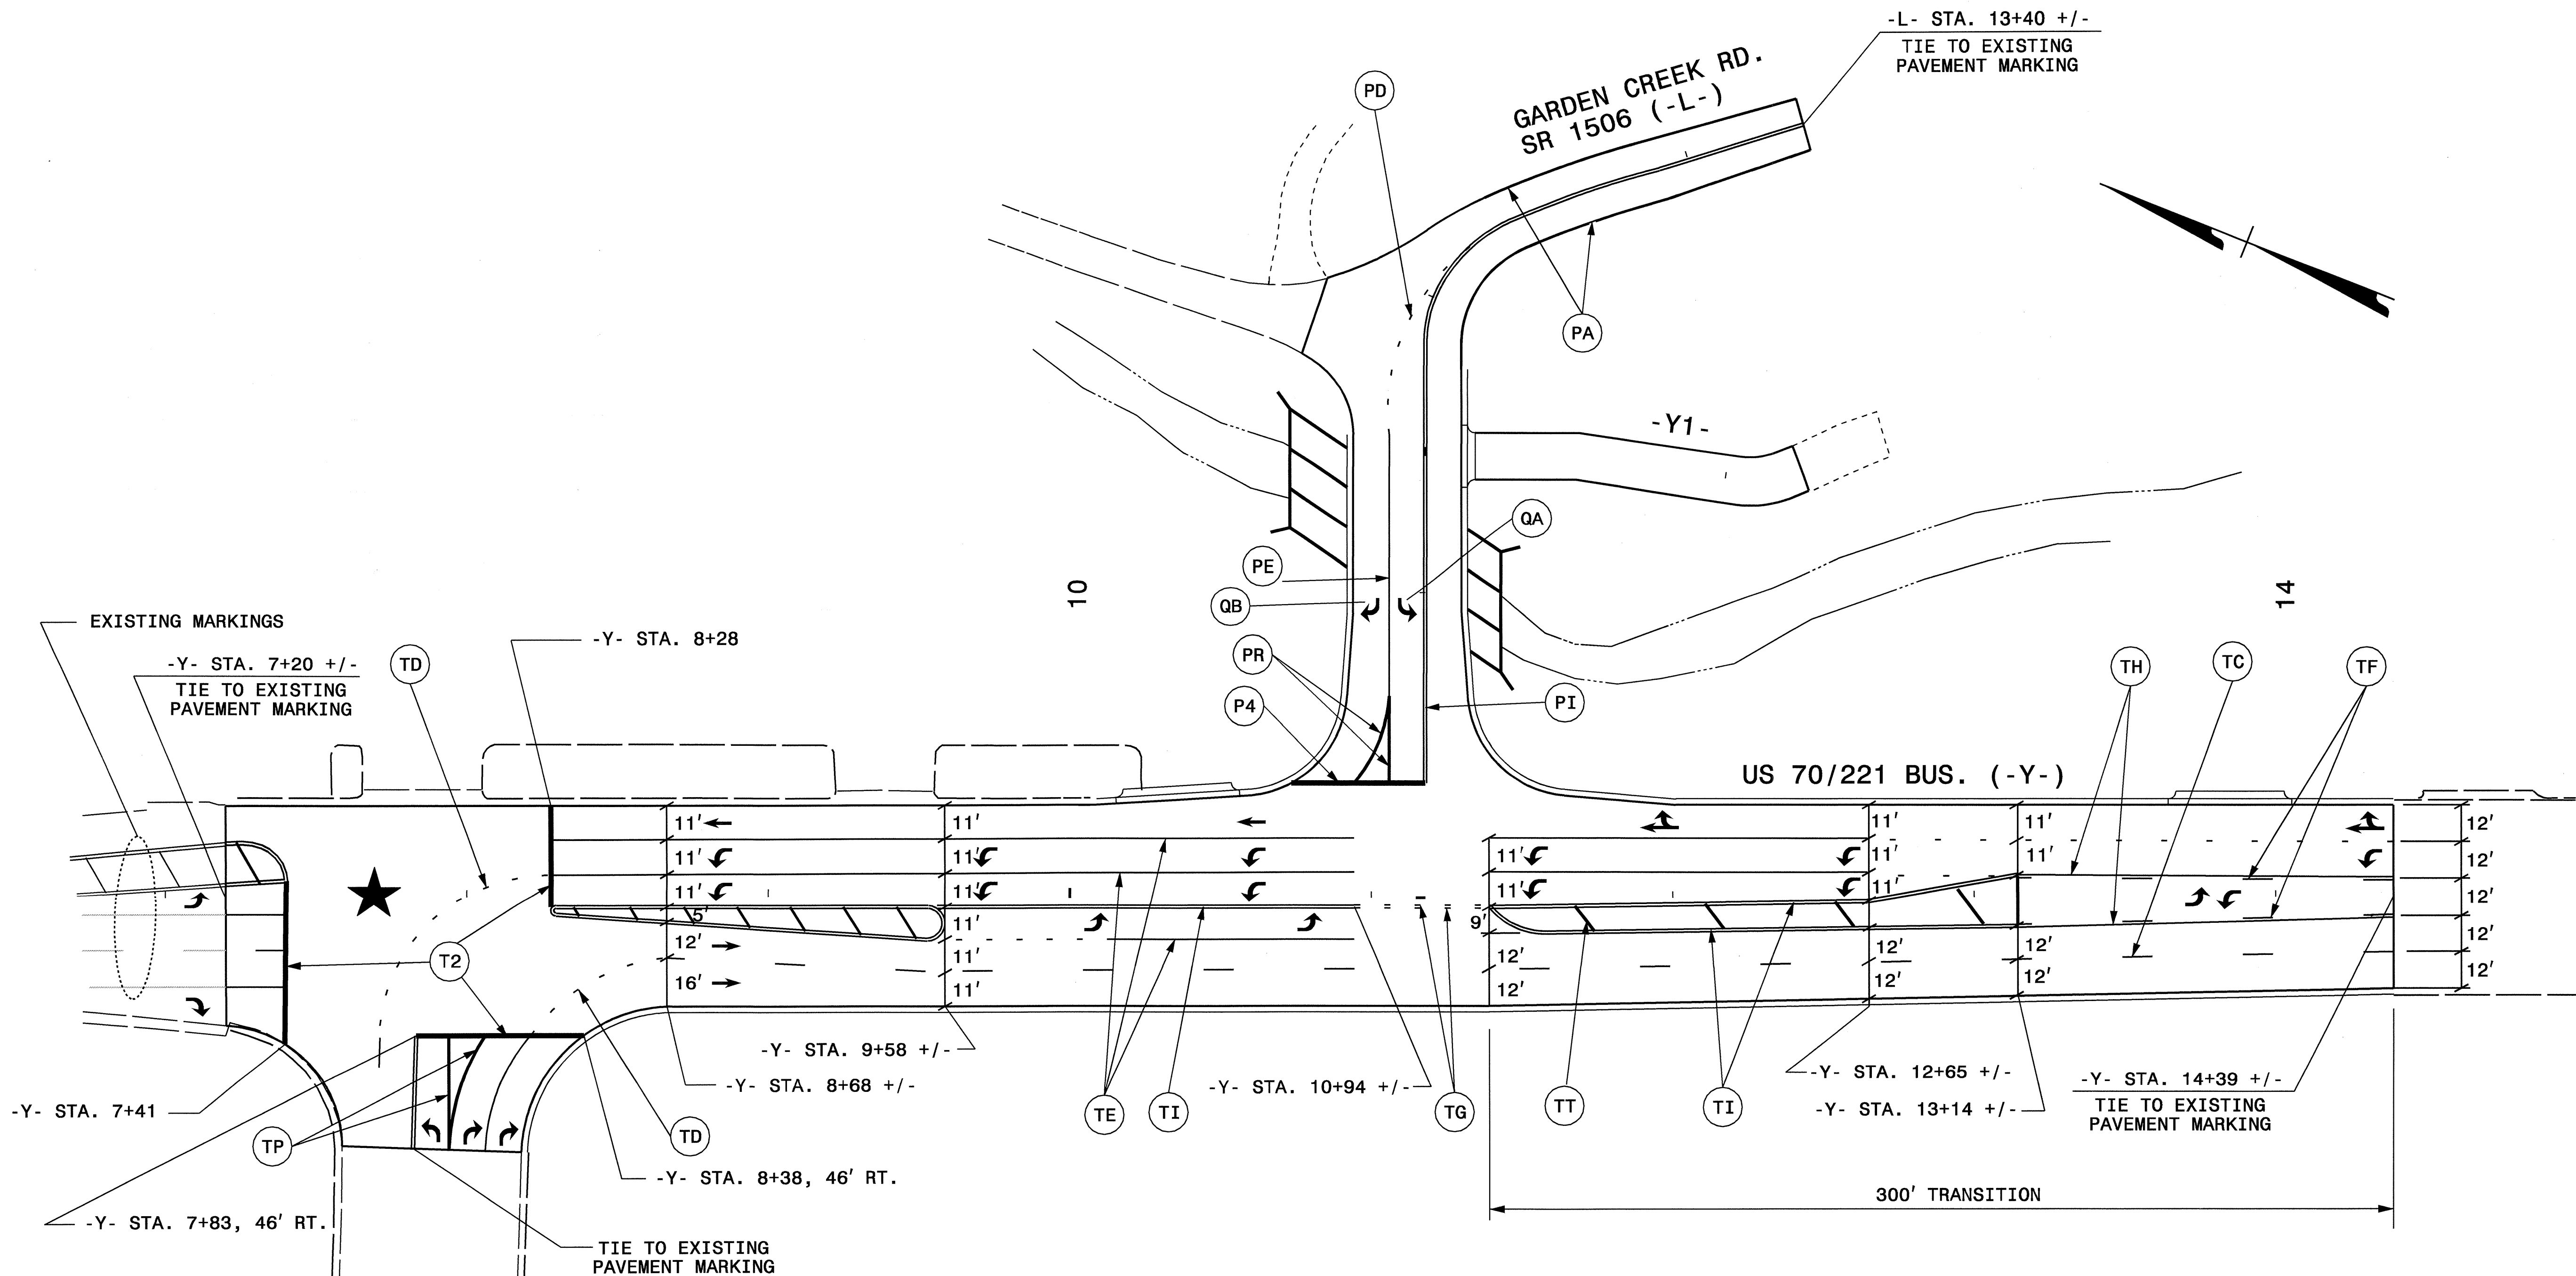

PAVEMENT MARKING SYMBOLS & ALPHANUMERIC CHARACTERS

UA	↖	UE	↗
UB	↘		
UC	↑		

NOTE: UNLESS OTHERWISE DENOTED, SEE ROADWAY STANDARD DRAWINGS FOR PLACEMENT OF PAVEMENT MARKING SYMBOLS, CHARACTERS, PAINTED ISLANDS AND SNOWPLOWABLE RAISED PAVEMENT MARKERS.

★ EXISTING SIGNALIZED INTERSECTION TO BE REVISED (SEE SIGNAL PLANS)

APPROVED: <i>[Signature]</i> DATE: 4/26/08	FINAL PAVEMENT MARKING	
	SCALE: NONE	
	DATE: 03/08	
	DWG. BY: AKP	
	DESIGN BY: AKP	
REVIEWED BY: DAP	REVISIONS	

02-MAY-2008 13:47
 \\dot\dfsroot\01\Proj\TIPProjects-b\4196\Traffic\trafficcontrol\top\4196_pm-2.dgn
 akpatel AT WZTC224097