

SIGN NUMBER: SP08002  
 TYPE: D  
 QUANTITY: 1  
 SIGN WIDTH: 48"  
 HEIGHT: 24"  
 TOTAL AREA: 8.0 Sq.Ft.  
 BORDER TYPE: RECESSED  
 RECESS: 0.38"  
 WIDTH: 0.63"  
 RADII: 1.5"  
 NO. Z BARS:  
 LENGTH:

BACKG COLOR: Fluorescent Orange  
 COPY COLOR: Black


SYMBOL	X	Y	WID	HT

MAT'L: 0.125" (3.2 mm) ALUMINUM  
 0.079" COMPOSITE

DESIGN BY: R. HENNEIN  
 PROJECT ID: B-4252

CHECKED BY:  
 DIV: 7

DATE: Jan 02, 2008

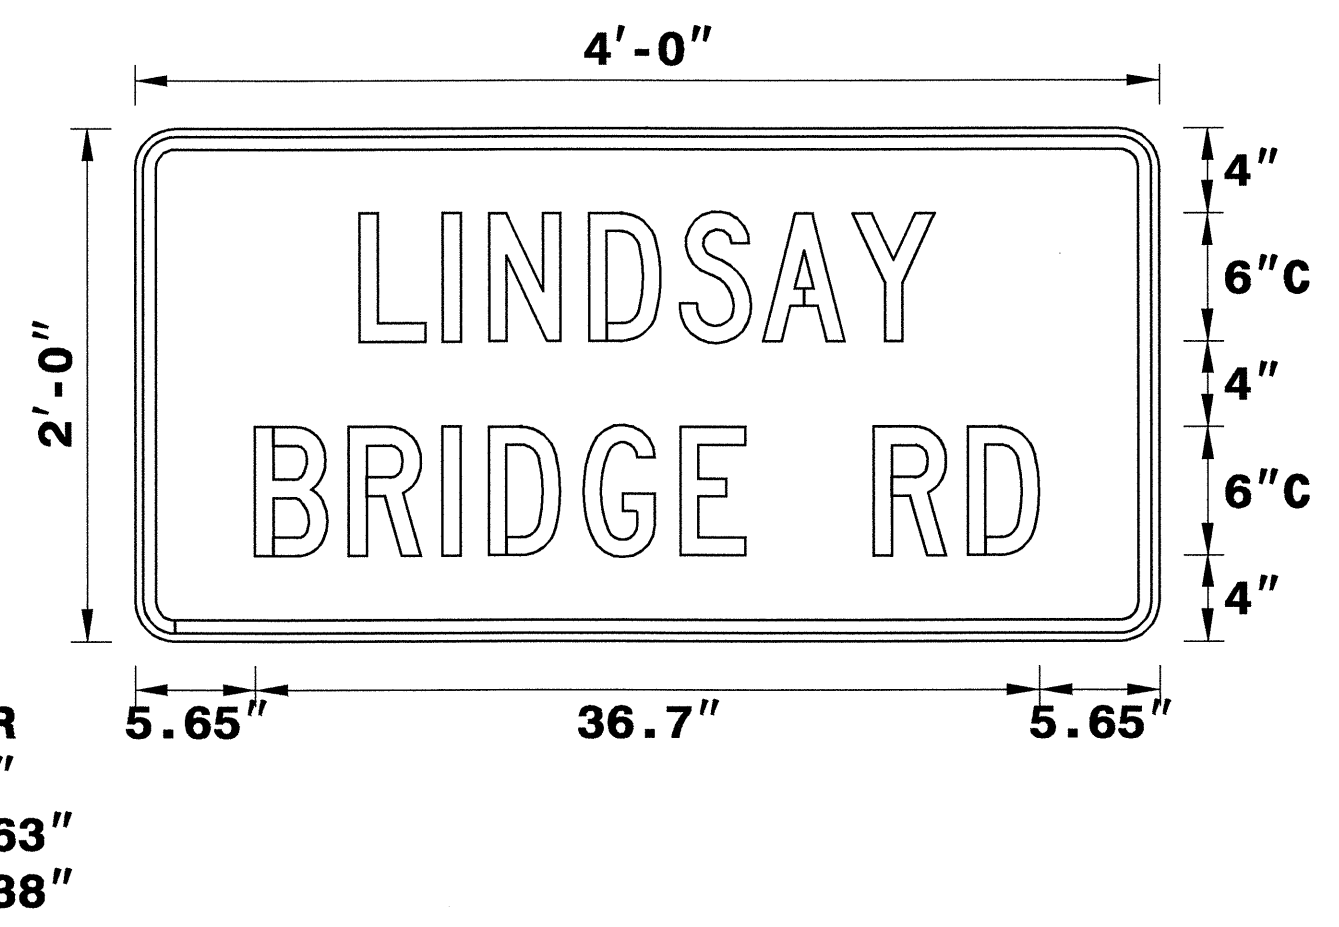

Spacing Factor is 1 unless specified otherwise

USE NOTES:  
 1. Legend and border shall be direct applied non-reflective sheeting.  
 2. Background shall be Type VII, VIII, or IX (prismatic) retroreflective sheeting.

LETTER POSITIONS

Letter spacings are to start of next letter

Letter spacings are to start of next letter														Series/Size Text Length	
L	I	N	D	S	A	Y									C 2000 26.9
10.5	3.9	2.2	4.7	4.3	3.9	4.2	3.8	10.5							
B	R	I	D	G	E	R	D								C 2000 36.7
5.6	4.4	4.4	2.2	4.4	4.6	3.1	6	4.4	3.4	5.6					

APPROVED: DATE: 1/3/08

**SPECIAL SIGN DESIGN**

SCALE: NONE  
 DATE: 1/3/08  
 DWG. BY: RRH  
 DESIGN BY: RRH  
 REVIEWED BY: DME

SEAL  
  
 SEAL  
 8973  
 ENGINEER  
 G.L. GETTLES

REVISIONS


CADD FILE