

N. C. DEPARTMENT OF TRANSPORTATION
 DIVISION OF HIGHWAYS
 TRAFFIC ENGINEERING BRANCH
 SIGNING DEPARTMENT


SIGN NUMBER: SP07087
 TYPE: D
 QUANTITY: 1
 SIGN WIDTH: 48"
 HEIGHT: 24"
 TOTAL AREA: 8.0 Sq.Ft.
 BORDER TYPE: FLUSH
 RECESS: 0.38"
 WIDTH: 0.63"
 RADII: 1.5"
 NO. Z BARS:
 LENGTH:

BACK COLOR: Fluorescent Orange
 COPY COLOR: Black

SYMBOL	X	Y	WID	HT

MAT'L: 0.125" (3.2 mm) ALUMINUM
 0.079" COMPOSITE

DESIGN BY: R. HENNEIN
 PROJECT ID: B-4008
 CHECKED BY:
 DIV: 11
 STD #: N/A
 DATE: Apr 05, 2007

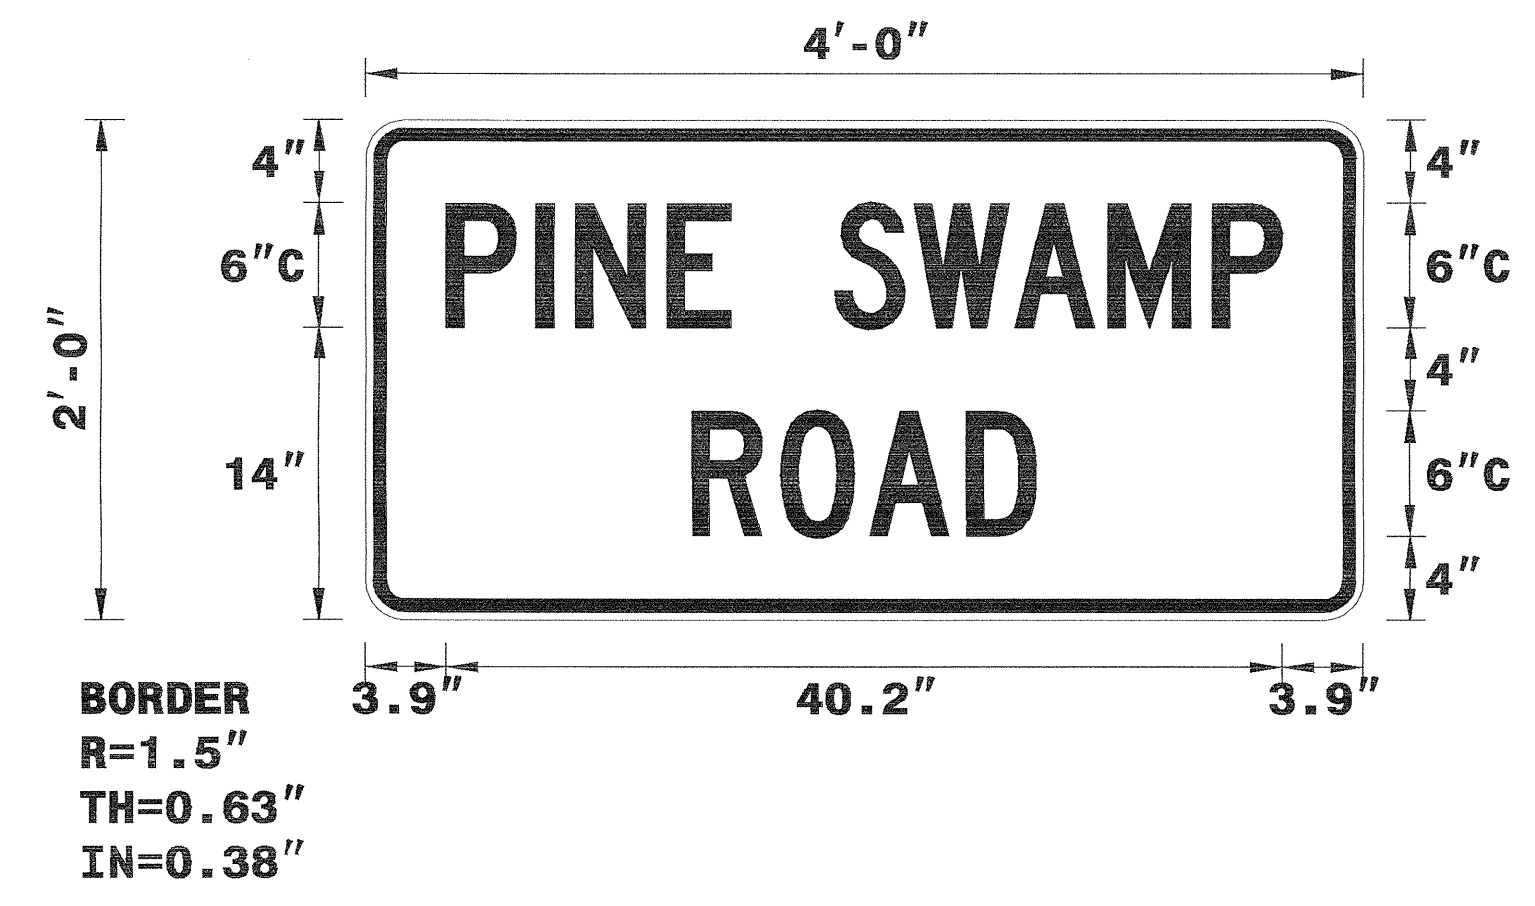

USE NOTES:
 1. Legend and border shall be direct applied non-reflective sheeting.
 2. Background shall be Type VII, VIII, or IX (prismatic) retroreflective sheeting.

LETTER POSITIONS

Letter spacings are to start of next letter

Letter Spacing Data													Series/Size
P	I	N	E	S	W	A	M	P					Text Length
3.9	4.3	1.9	4.4	3.1	5	3.8	4.8	4.5	5	3.4	3.9		C 2000
													40.2
													C 2000
15.7	4.3	4.3	4.7	3.4	15.7								16.6

Spacing Factor is 1 unless specified otherwise
 FILENAME: SP07087_pineswamprd
 NORTH CAROLINA D.O.T. SIGN DETAIL

APPROVED: *[Signature]* DATE: 1/14/08

SEAL:

SPECIAL SIGN DESIGN

SCALE: NONE		REVISIONS
DATE: 04/05/07		
DWG. BY: RRH		
DESIGN BY: RRH		
REVIEWED BY:		