

09/08/99

TIP PROJECT: B-4029

CONTRACT: C201923



T.I.P. NO.	SHEET NO.
B-4029	UO-1

STATE OF NORTH CAROLINA
DIVISION OF HIGHWAYS



**UTILITY BY OTHERS PLANS
BLADEN COUNTY**

LOCATION: BRIDGE 8 OVER CANAL ON NC 210

TYPE OF WORK: UTILITIES BY OTHERS

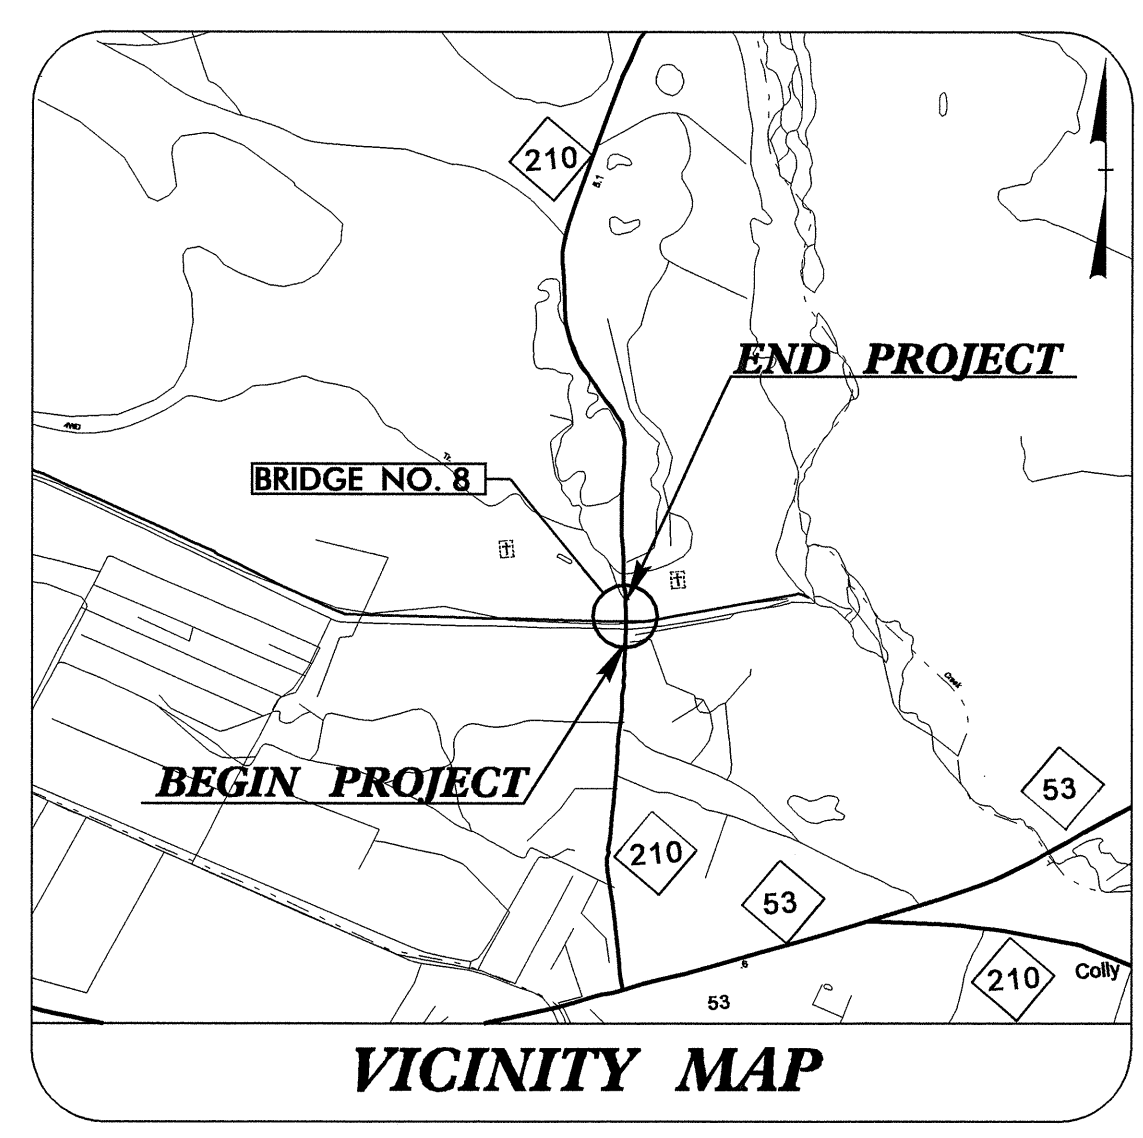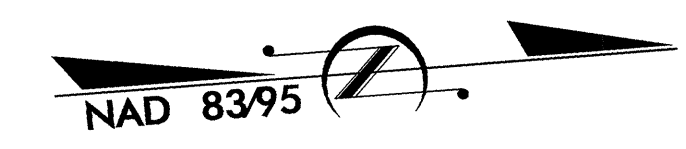

VICINITY MAP

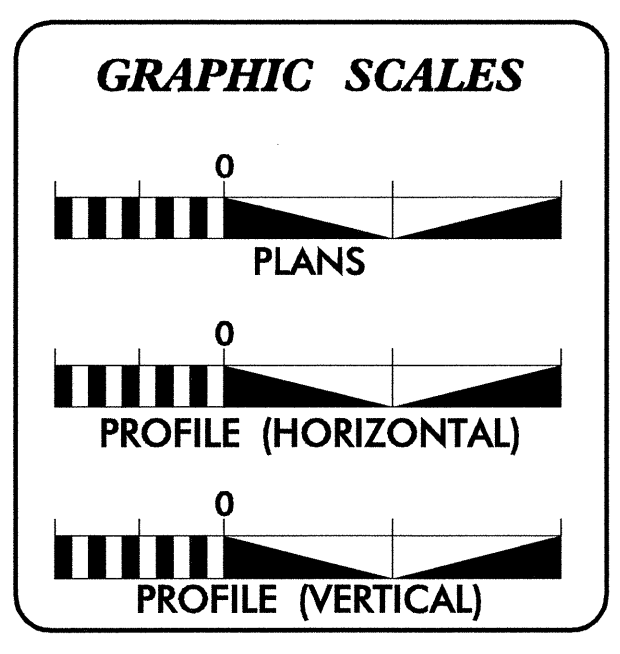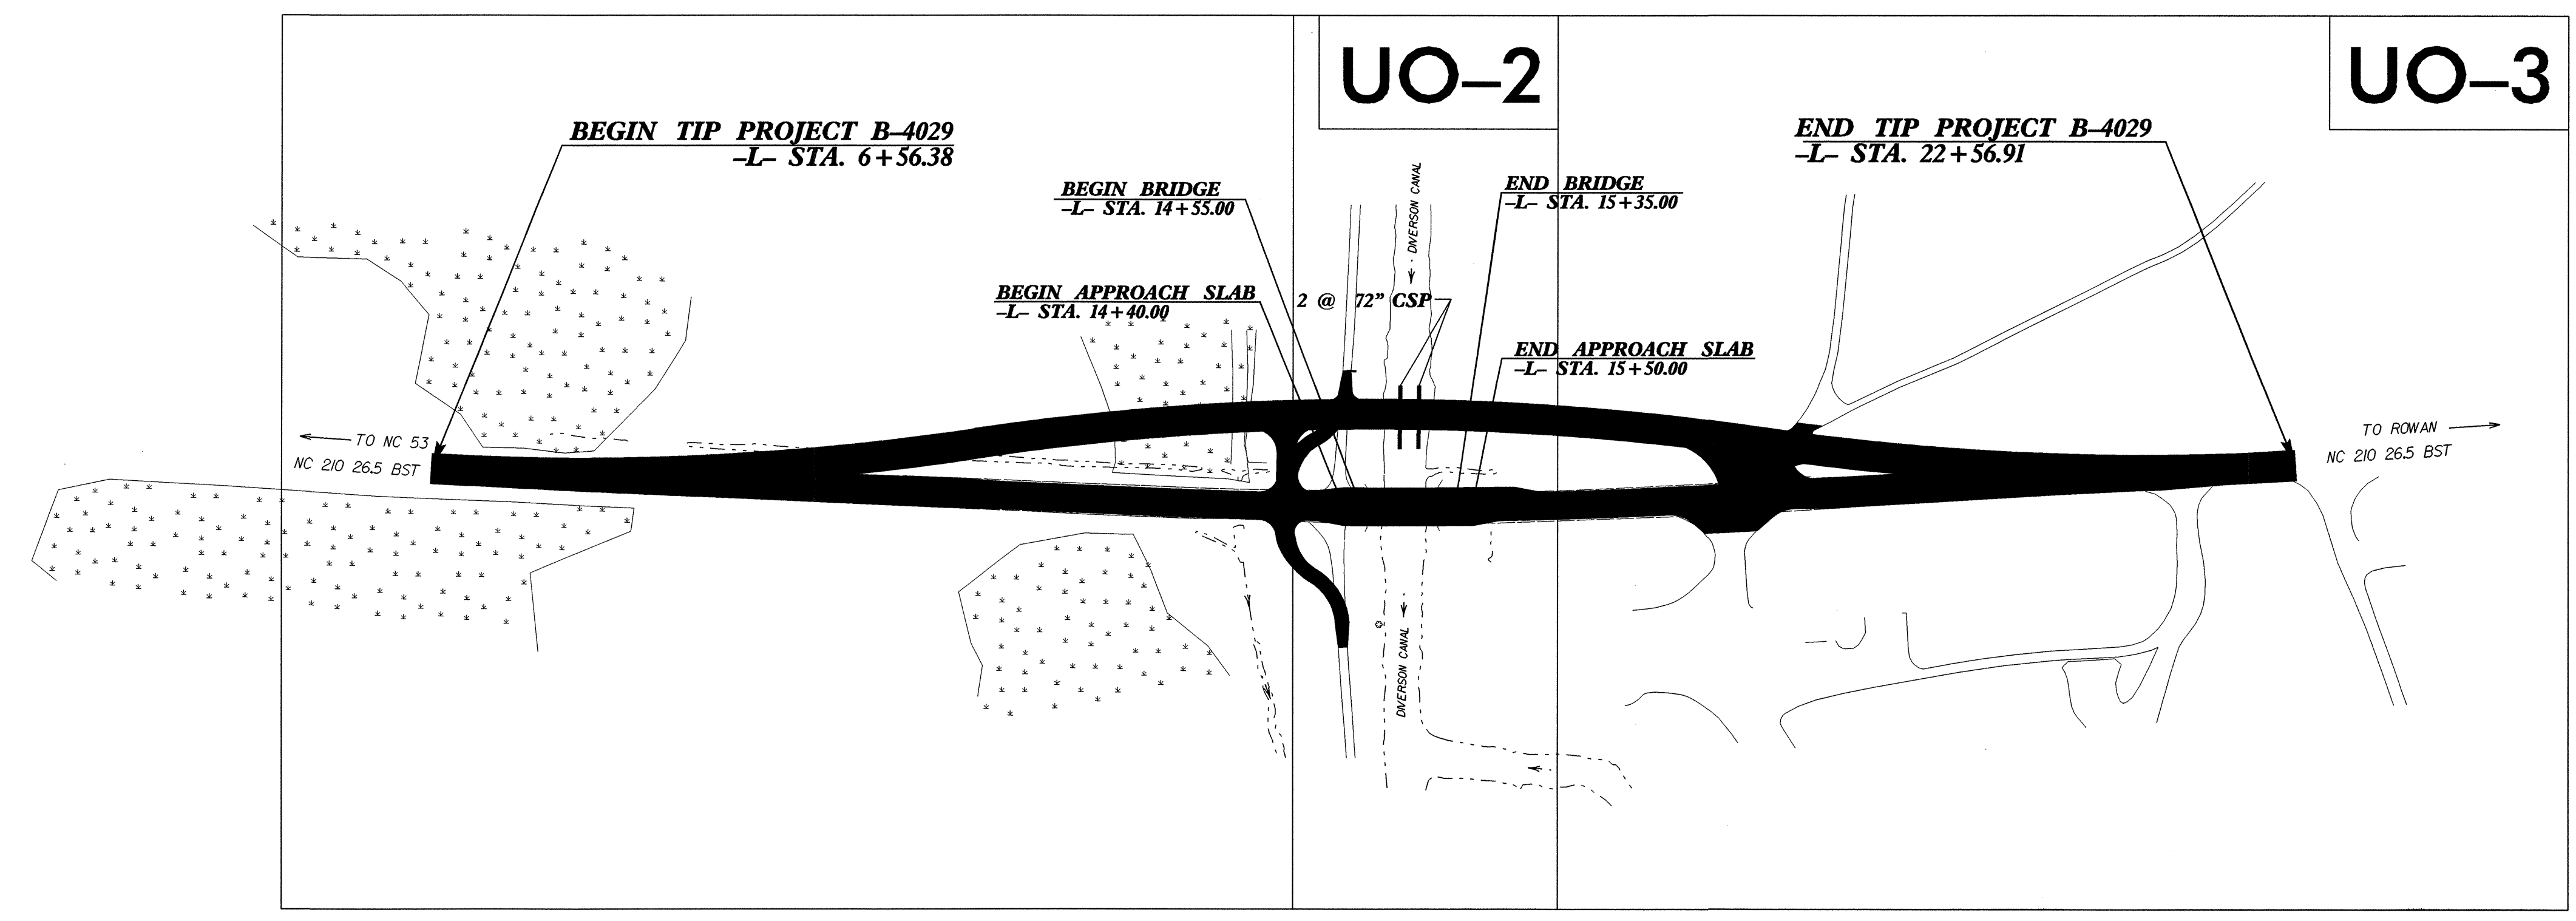

INDEX OF SHEETS	
SHEET NO.	DESCRIPTION
UO-1	TITLE SHEET
UO-2 THRU UO-3	UTILITY BY OTHERS PLAN SHEETS

UTILITY OWNERS ON PROJECT
(1) FOUR-COUNTY EMC - POWER (DISTRIBUTION)
(2) STAR TELEPHONE

PREPARED IN THE OFFICE OF:
**DIVISION OF HIGHWAYS
DESIGN SERVICES
UTILITY SECTION**

1591 MAIL SERVICES CENTER
RALEIGH NC 27699-1591
PHONE (919) 250-4128
FAX (919) 250-4119

Roger Worthington, P.E. UTILITIES SECTION ENGINEER
R. B. WILKINS, P.E. UTILITIES SQUAD LEADER PROJECT ENGINEER
MICHAEL R. BRIGHT UTILITIES PROJECT DESIGNER


18-APR-2008 14:53
 r:\utilities\rdy\ut\proj\B-4029\ut_title_u01_psh.dgn
 \$\$\$USERNAME\$\$\$

UTILITIES BY OTHERS

NOTE:
ALL PROPOSED UTILITY WORK
SHOWN ON THIS SHEET WILL
BE DONE BY OTHERS

5/14/99

r:\ut_18-APR-2008 14:56
C:\Users\jg\Documents\B-4029_U0-2.psh.dgn

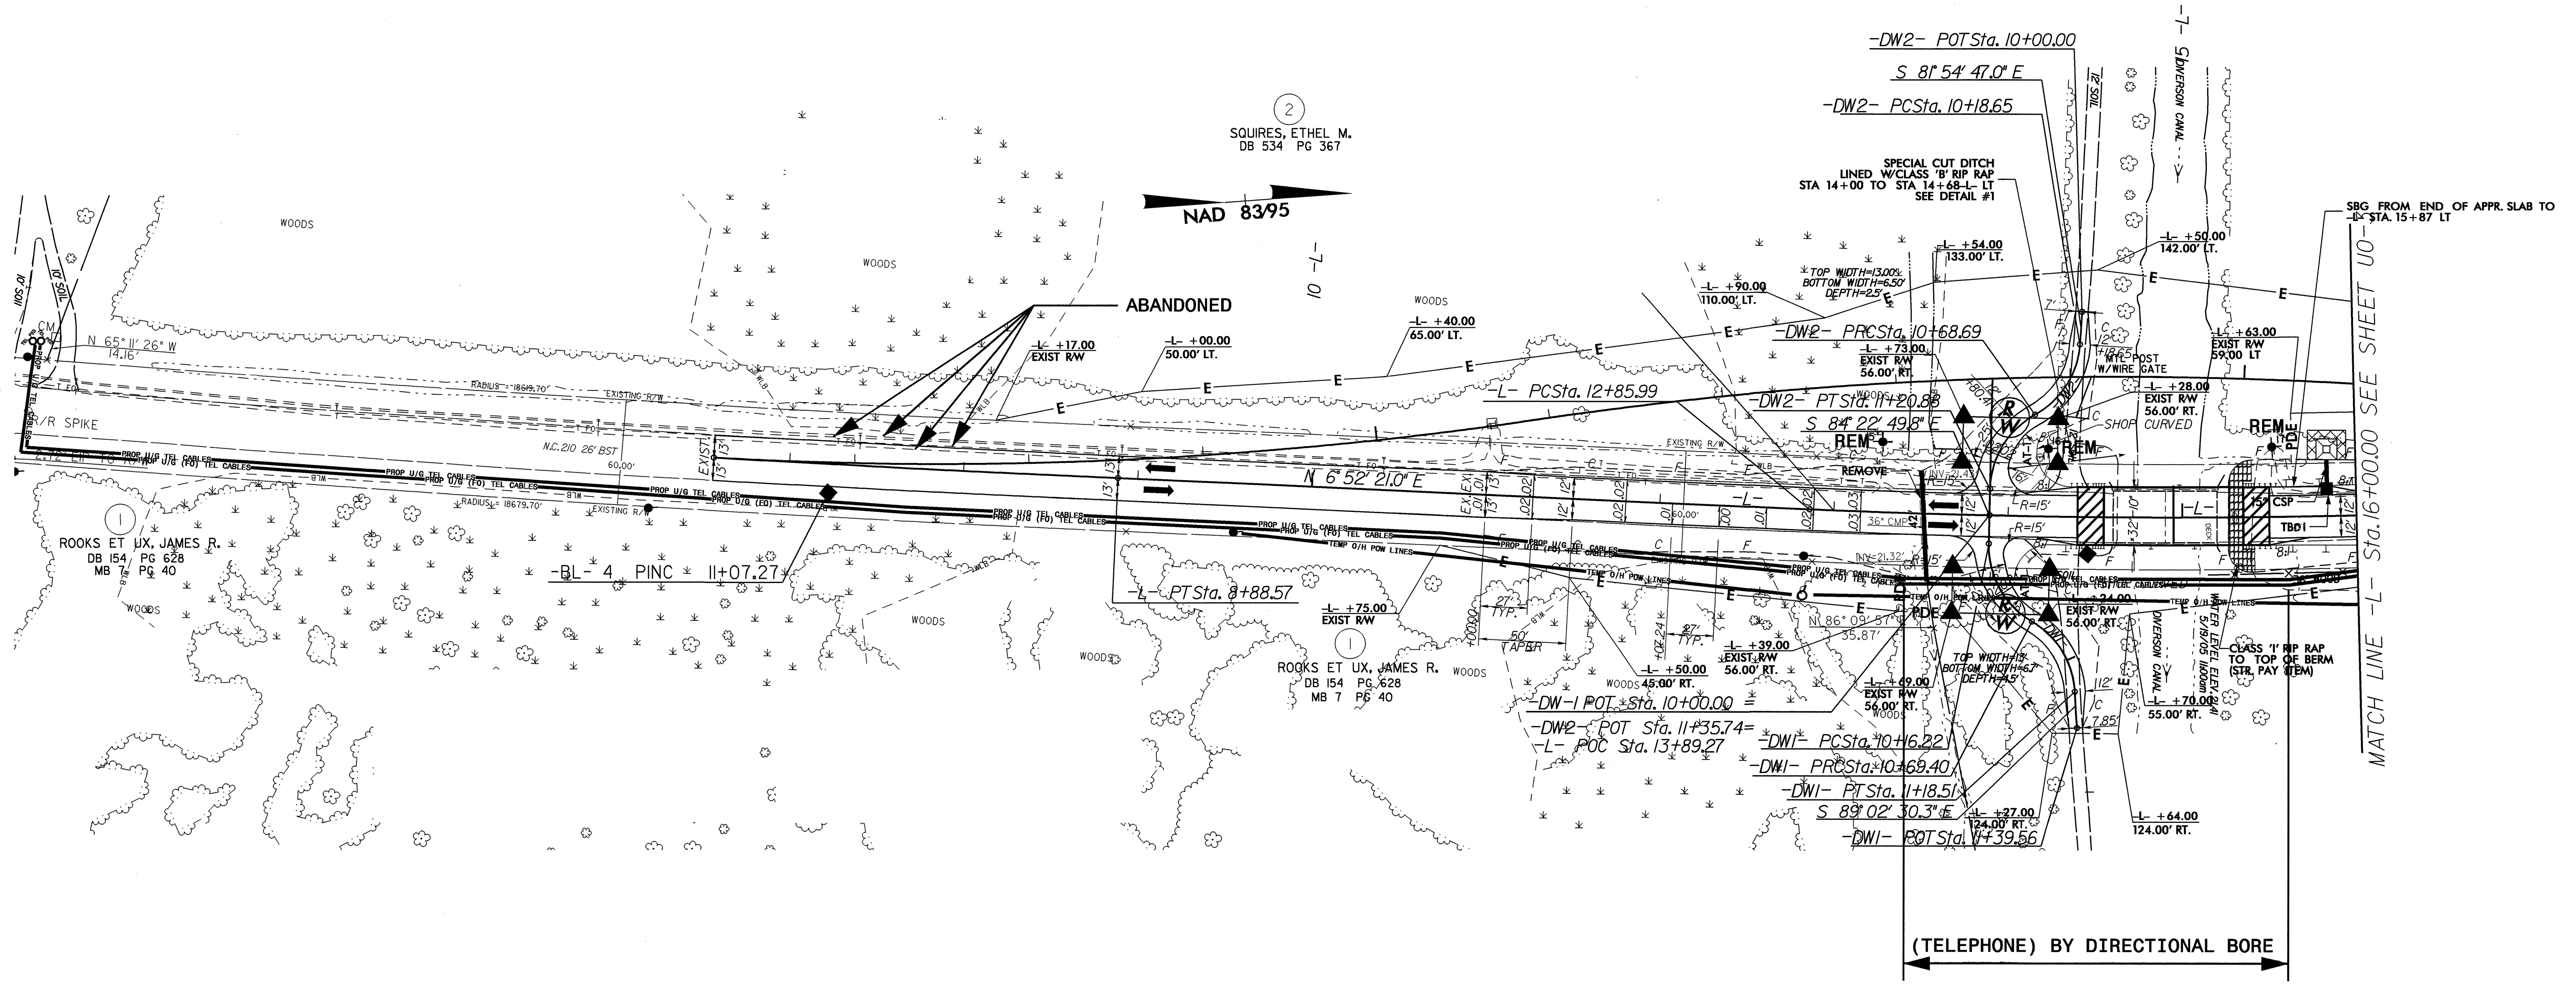

MATCH LINE - L- Sta. 16+00.00 SEE SHEET U0-

(TELEPHONE) BY DIRECTIONAL BORE

UTILITIES BY OTHERS

NOTE:
ALL PROPOSED UTILITY WORK
SHOWN ON THIS SHEET WILL
BE DONE BY OTHERS

5/14/99

18-APR-2008 14:57
r:\u0011\18-APR-2008 14:57\B-4029_Ut-2_U03_psh.dgn

