



8/23/99

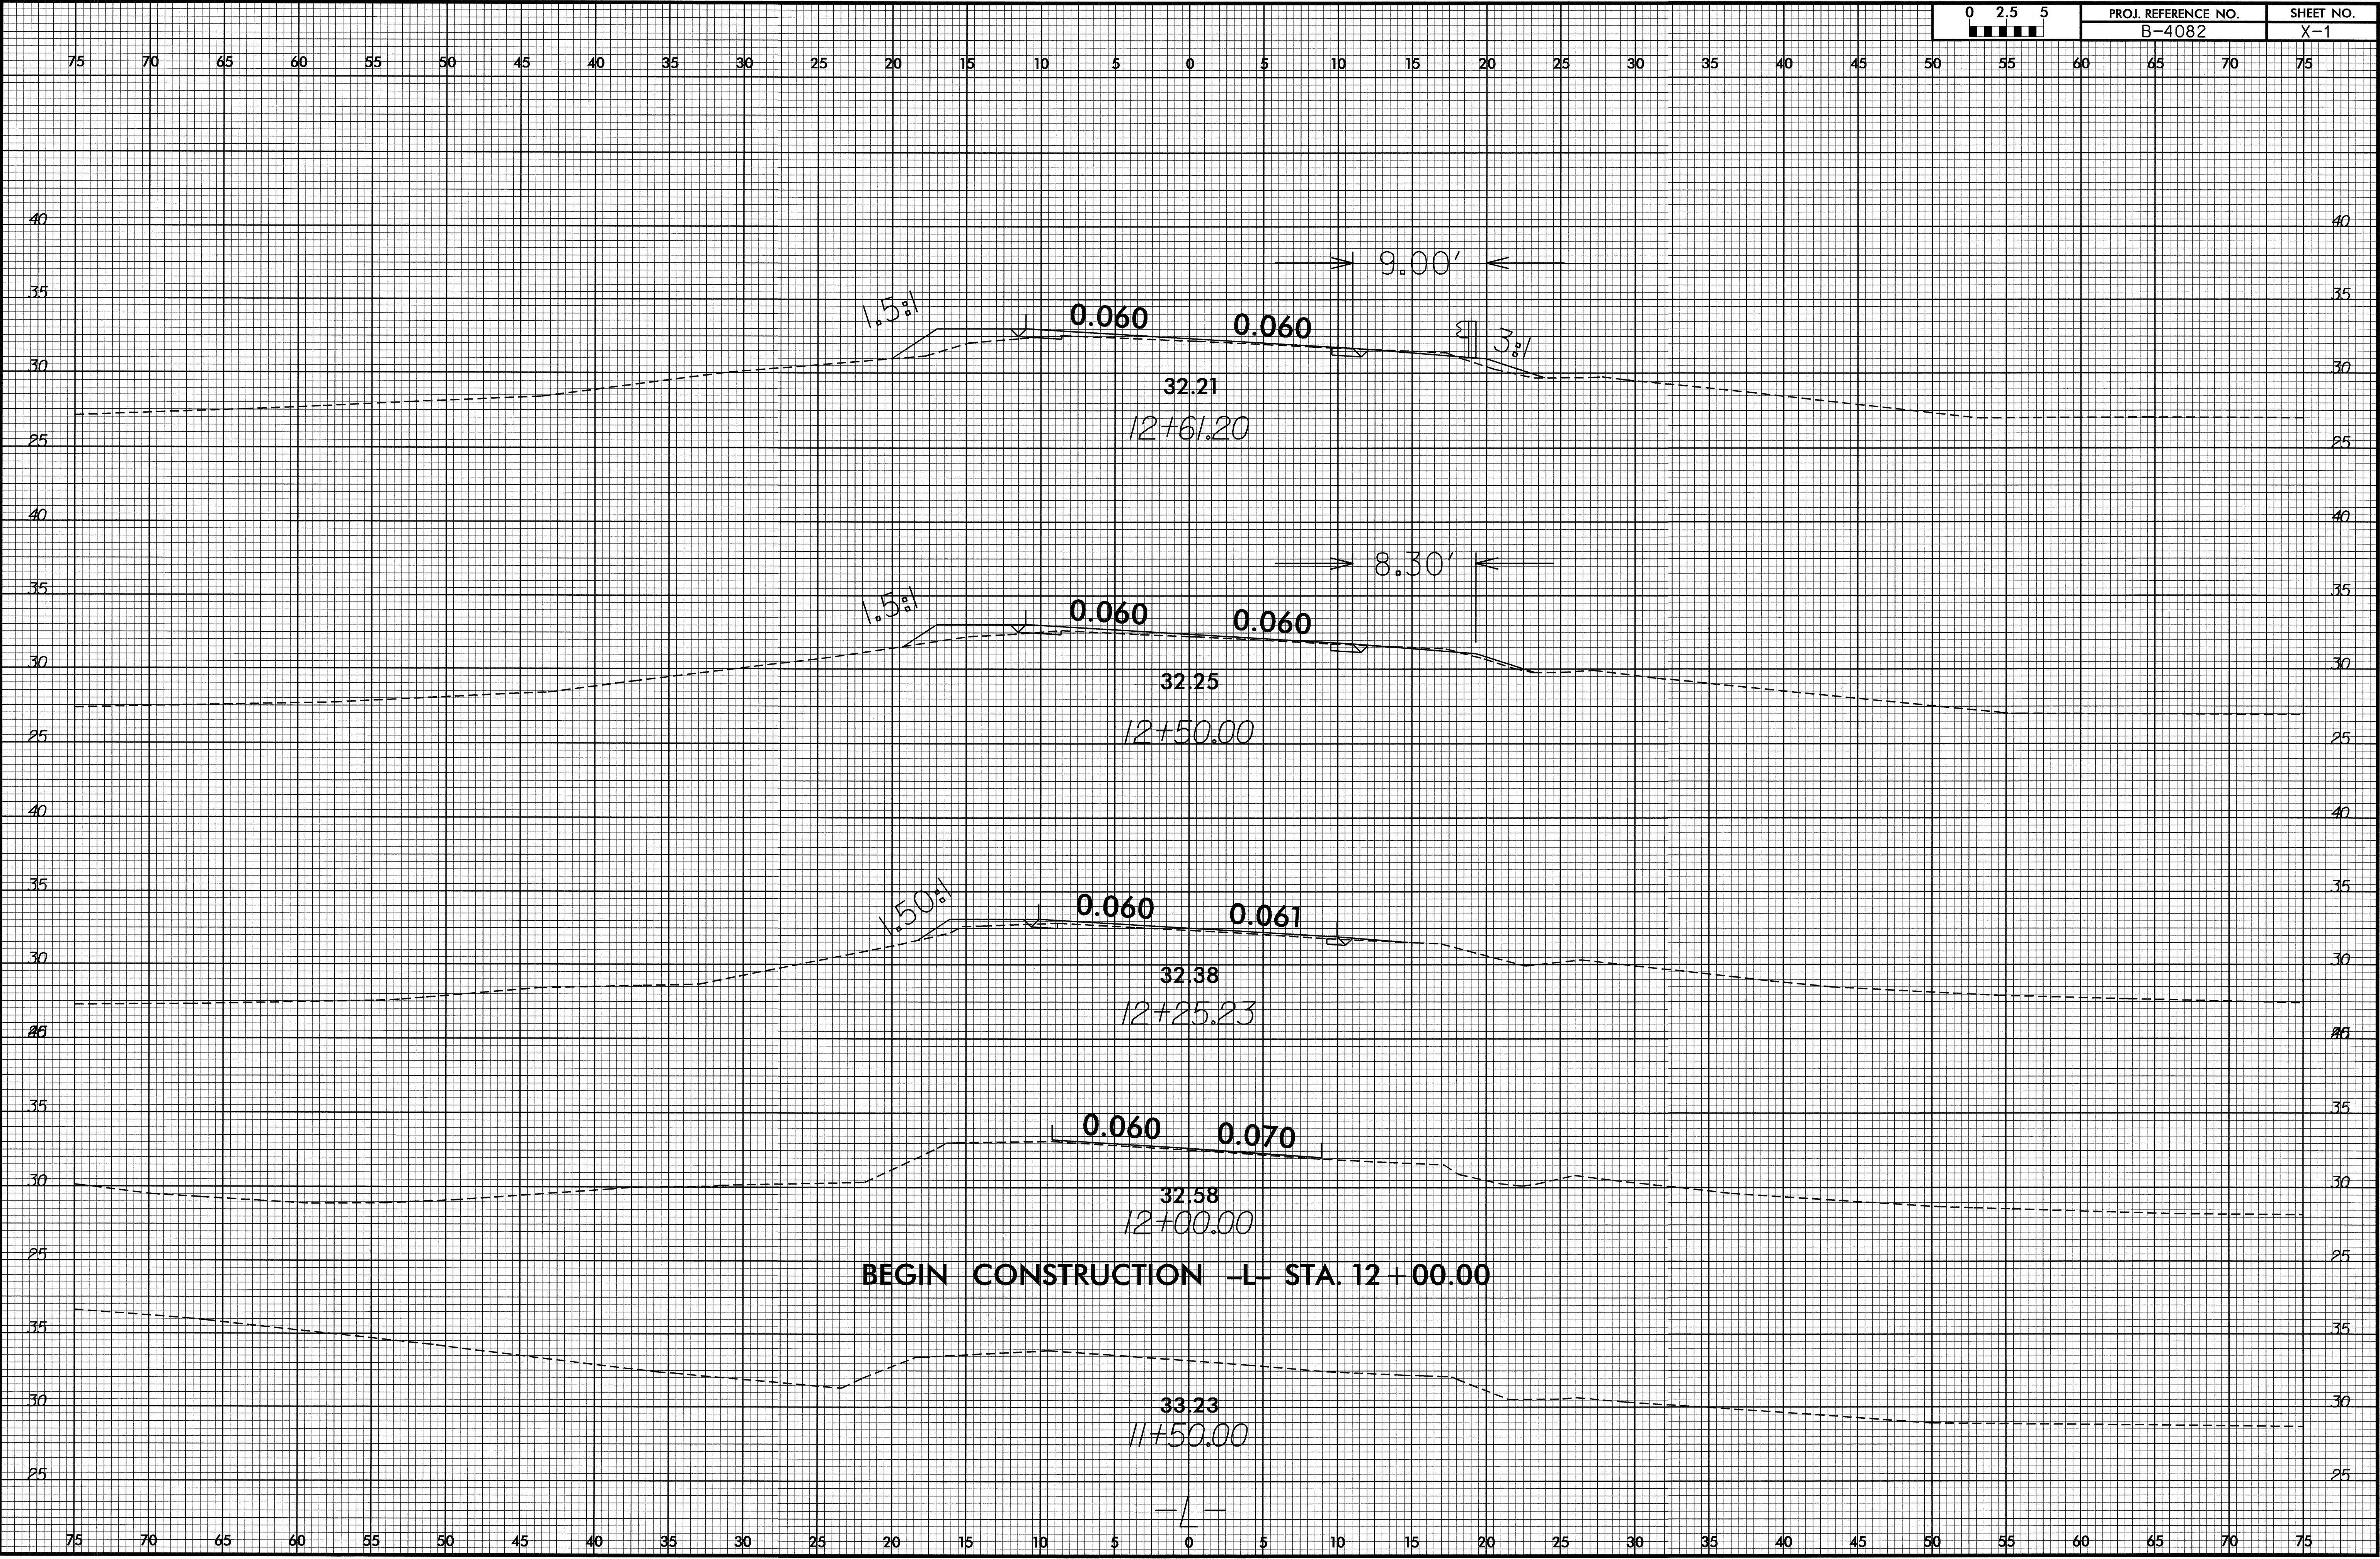


23-MAY-2008 11:00
\\s0509\work\4082_rdy_xp1.dgn

8/23/99

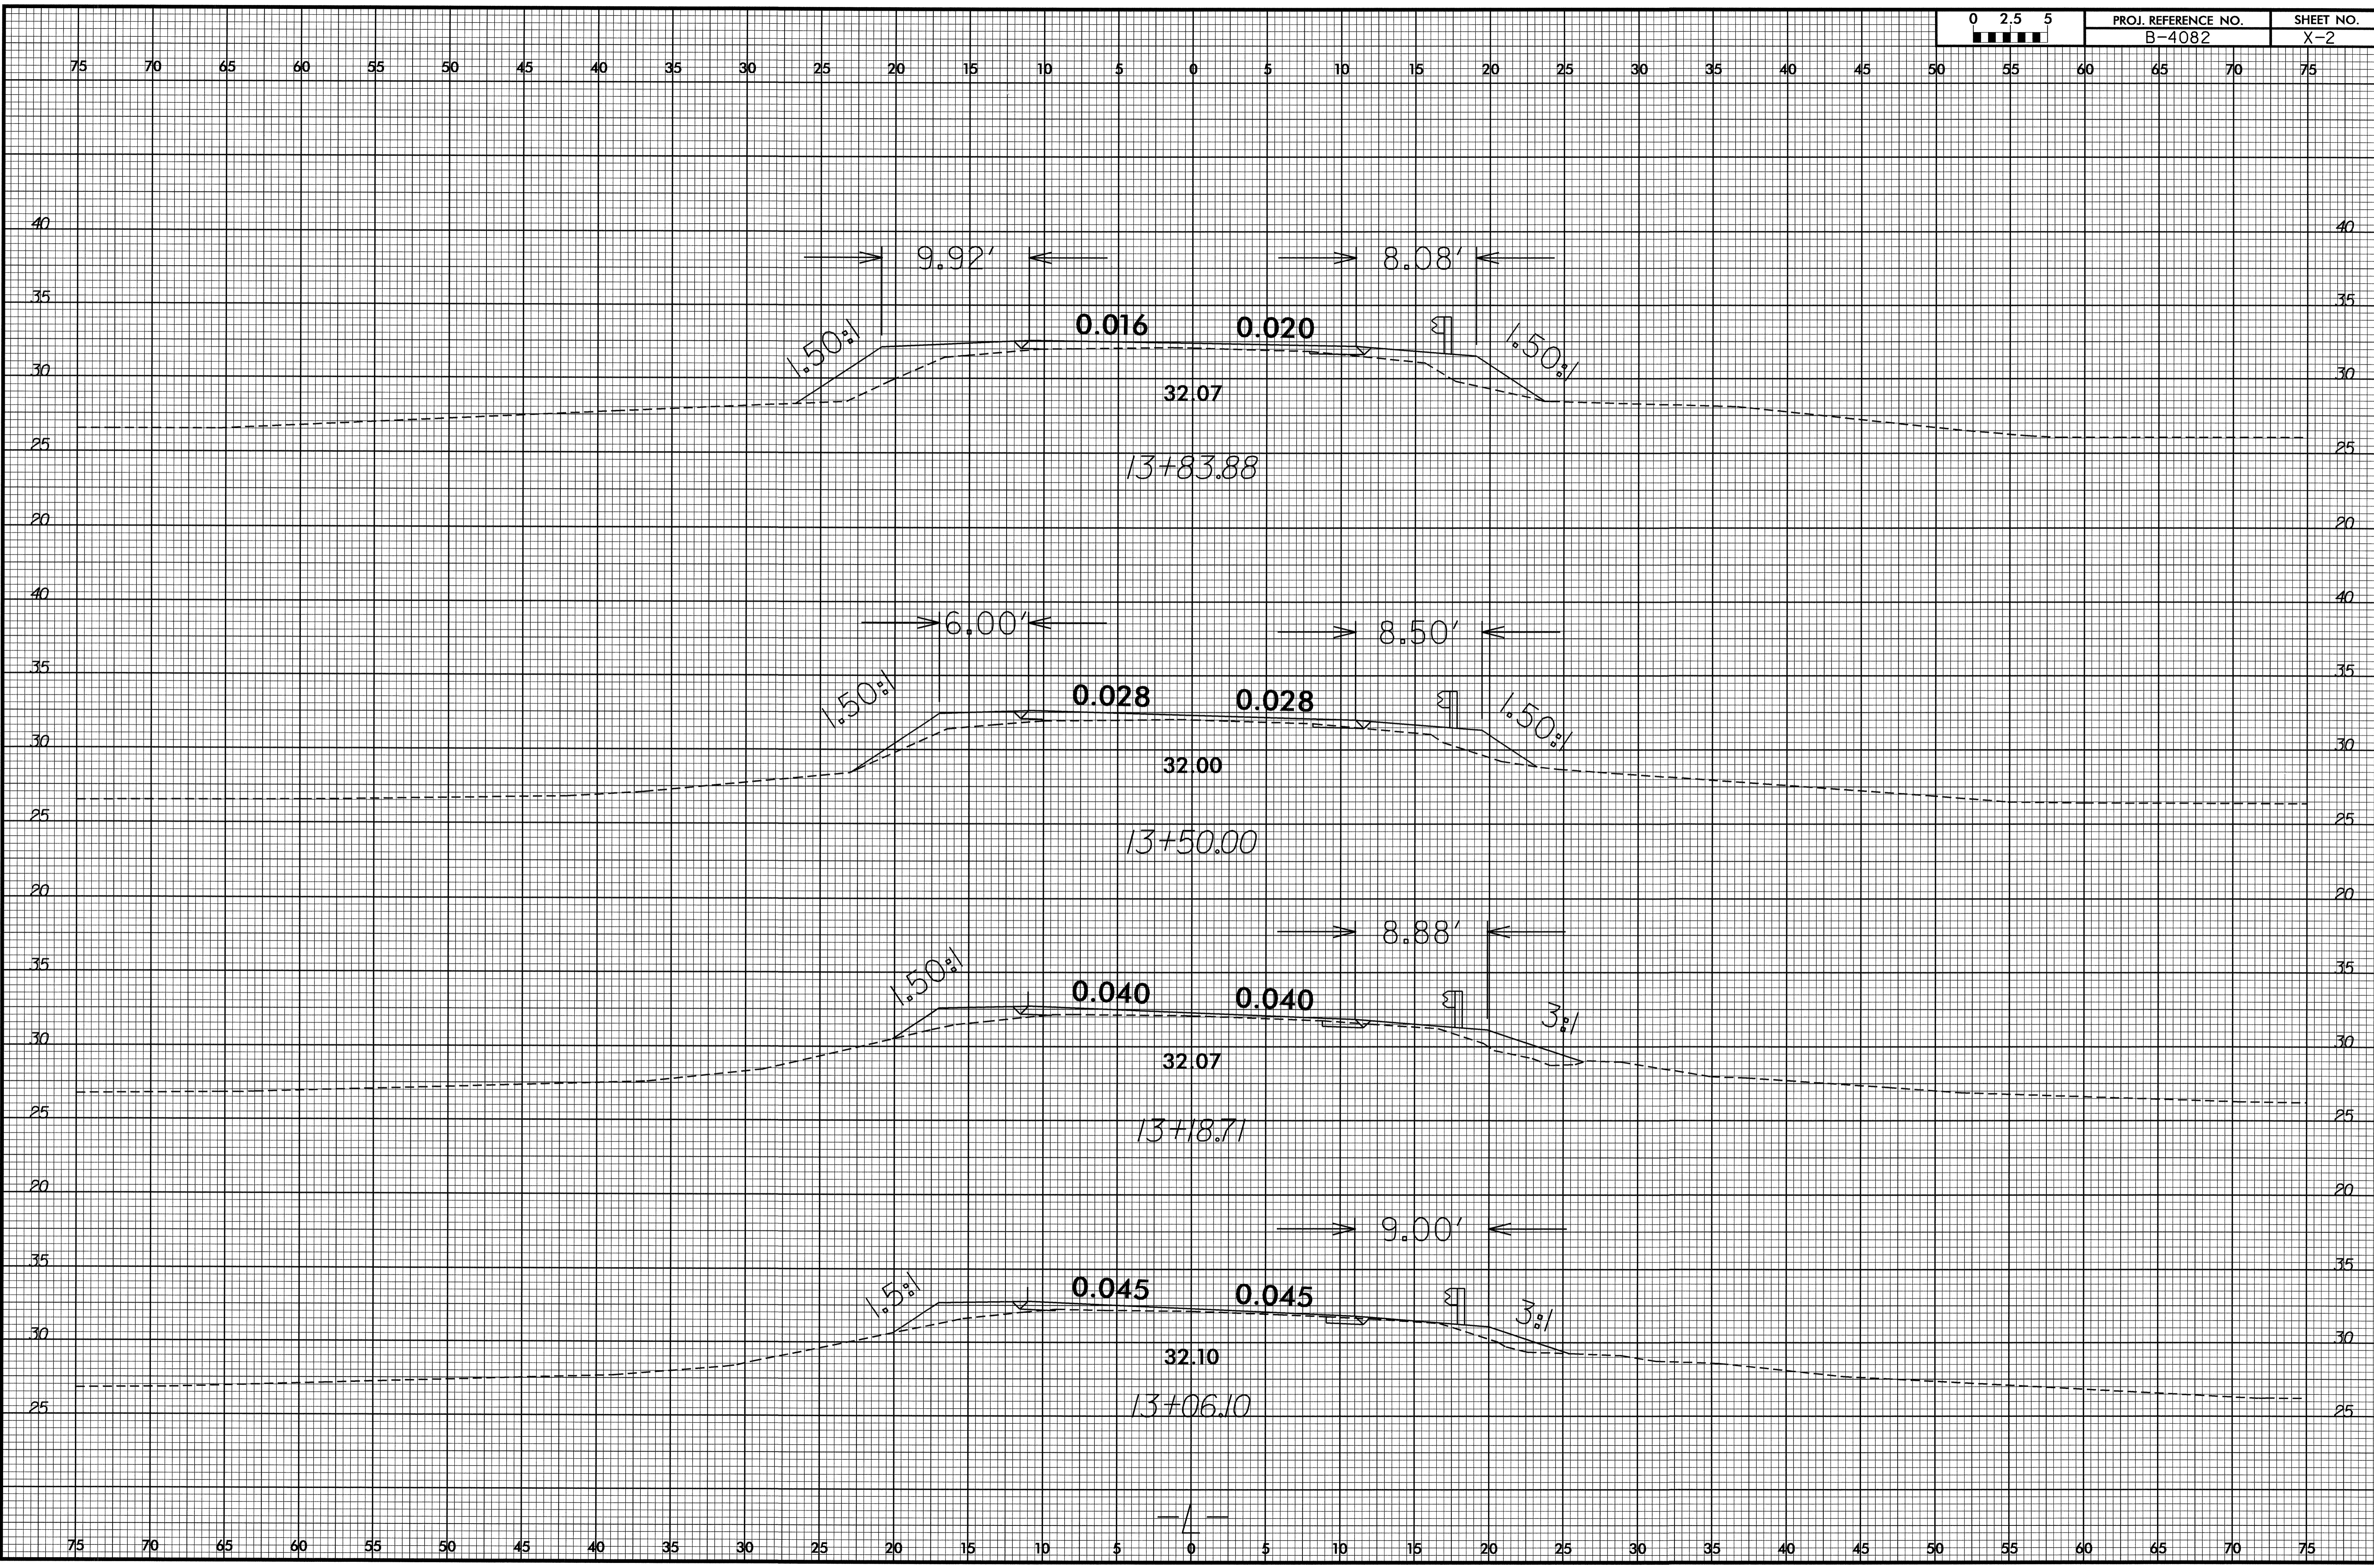


23-MAY-2008 07:49
c:\prowork\prowork\scs\14082_rdy_xpl.dgn
\$\$\$\$SUBSERVANT\$\$\$\$

8/23/99

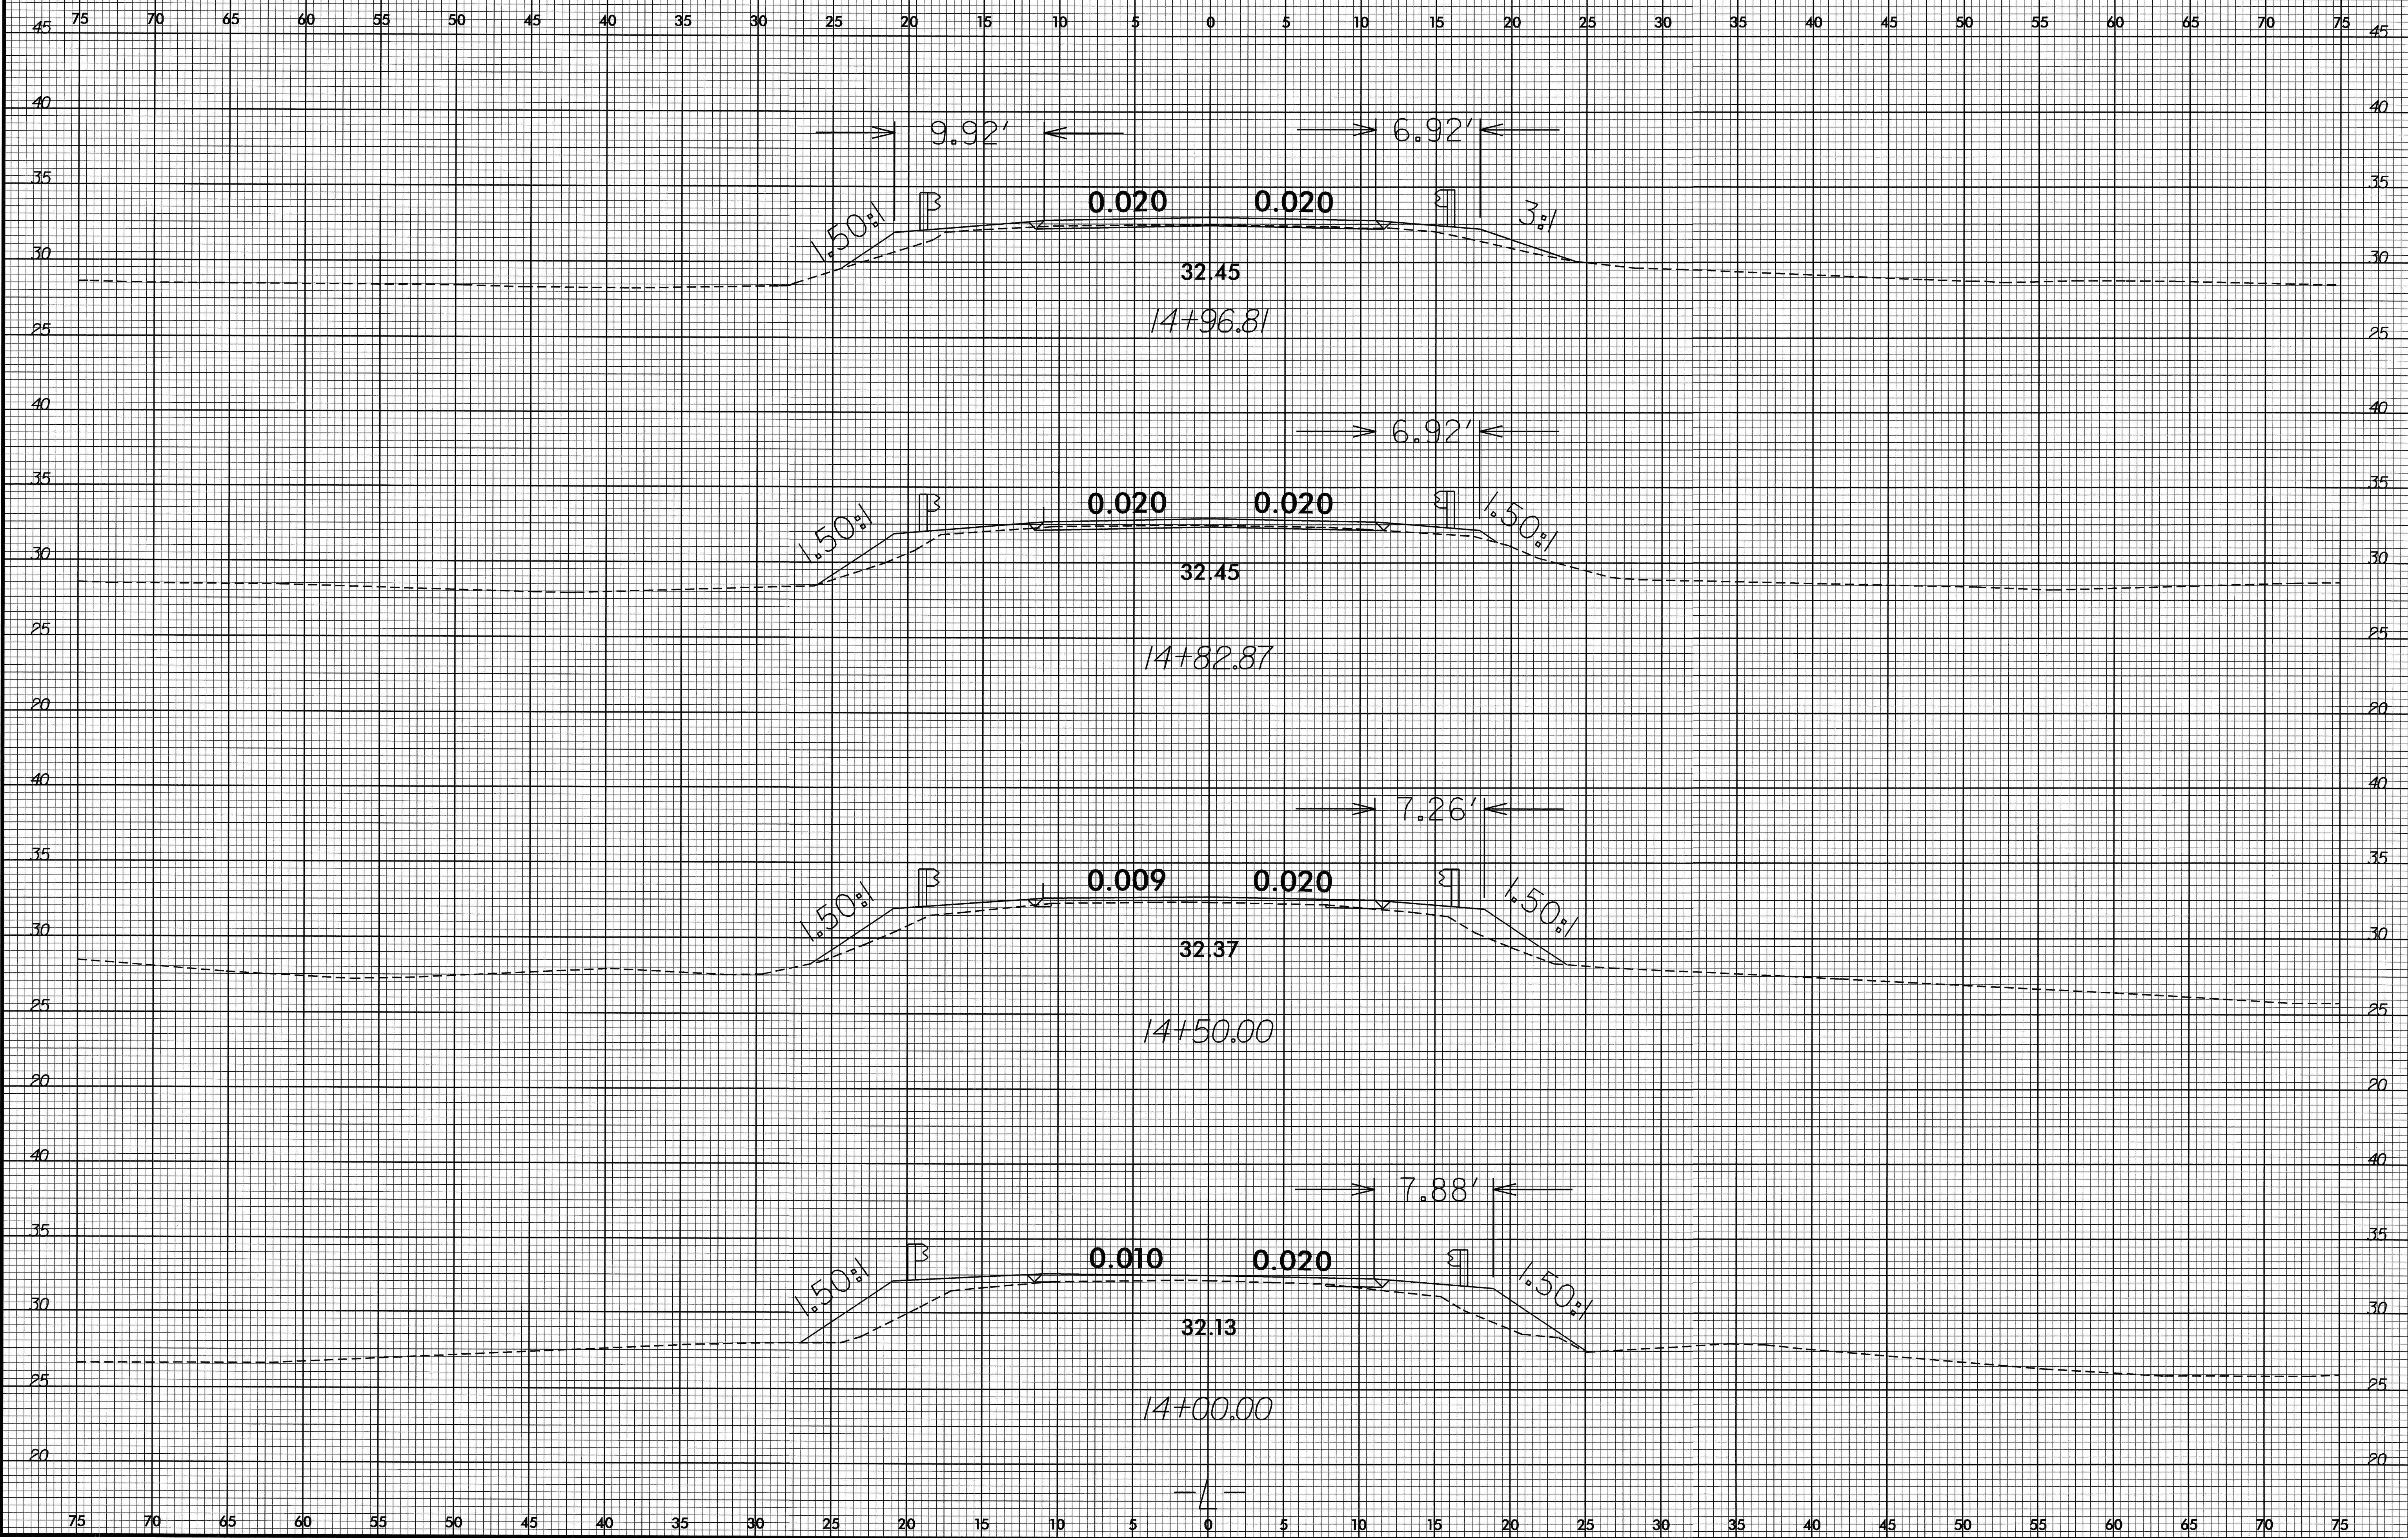


23-MAY-2008 07:49
c:\p00\dwg\14082-rdy-xxp1.dgn
\$\$\$\$\$USER\$NAME\$\$\$\$\$

8/23/99

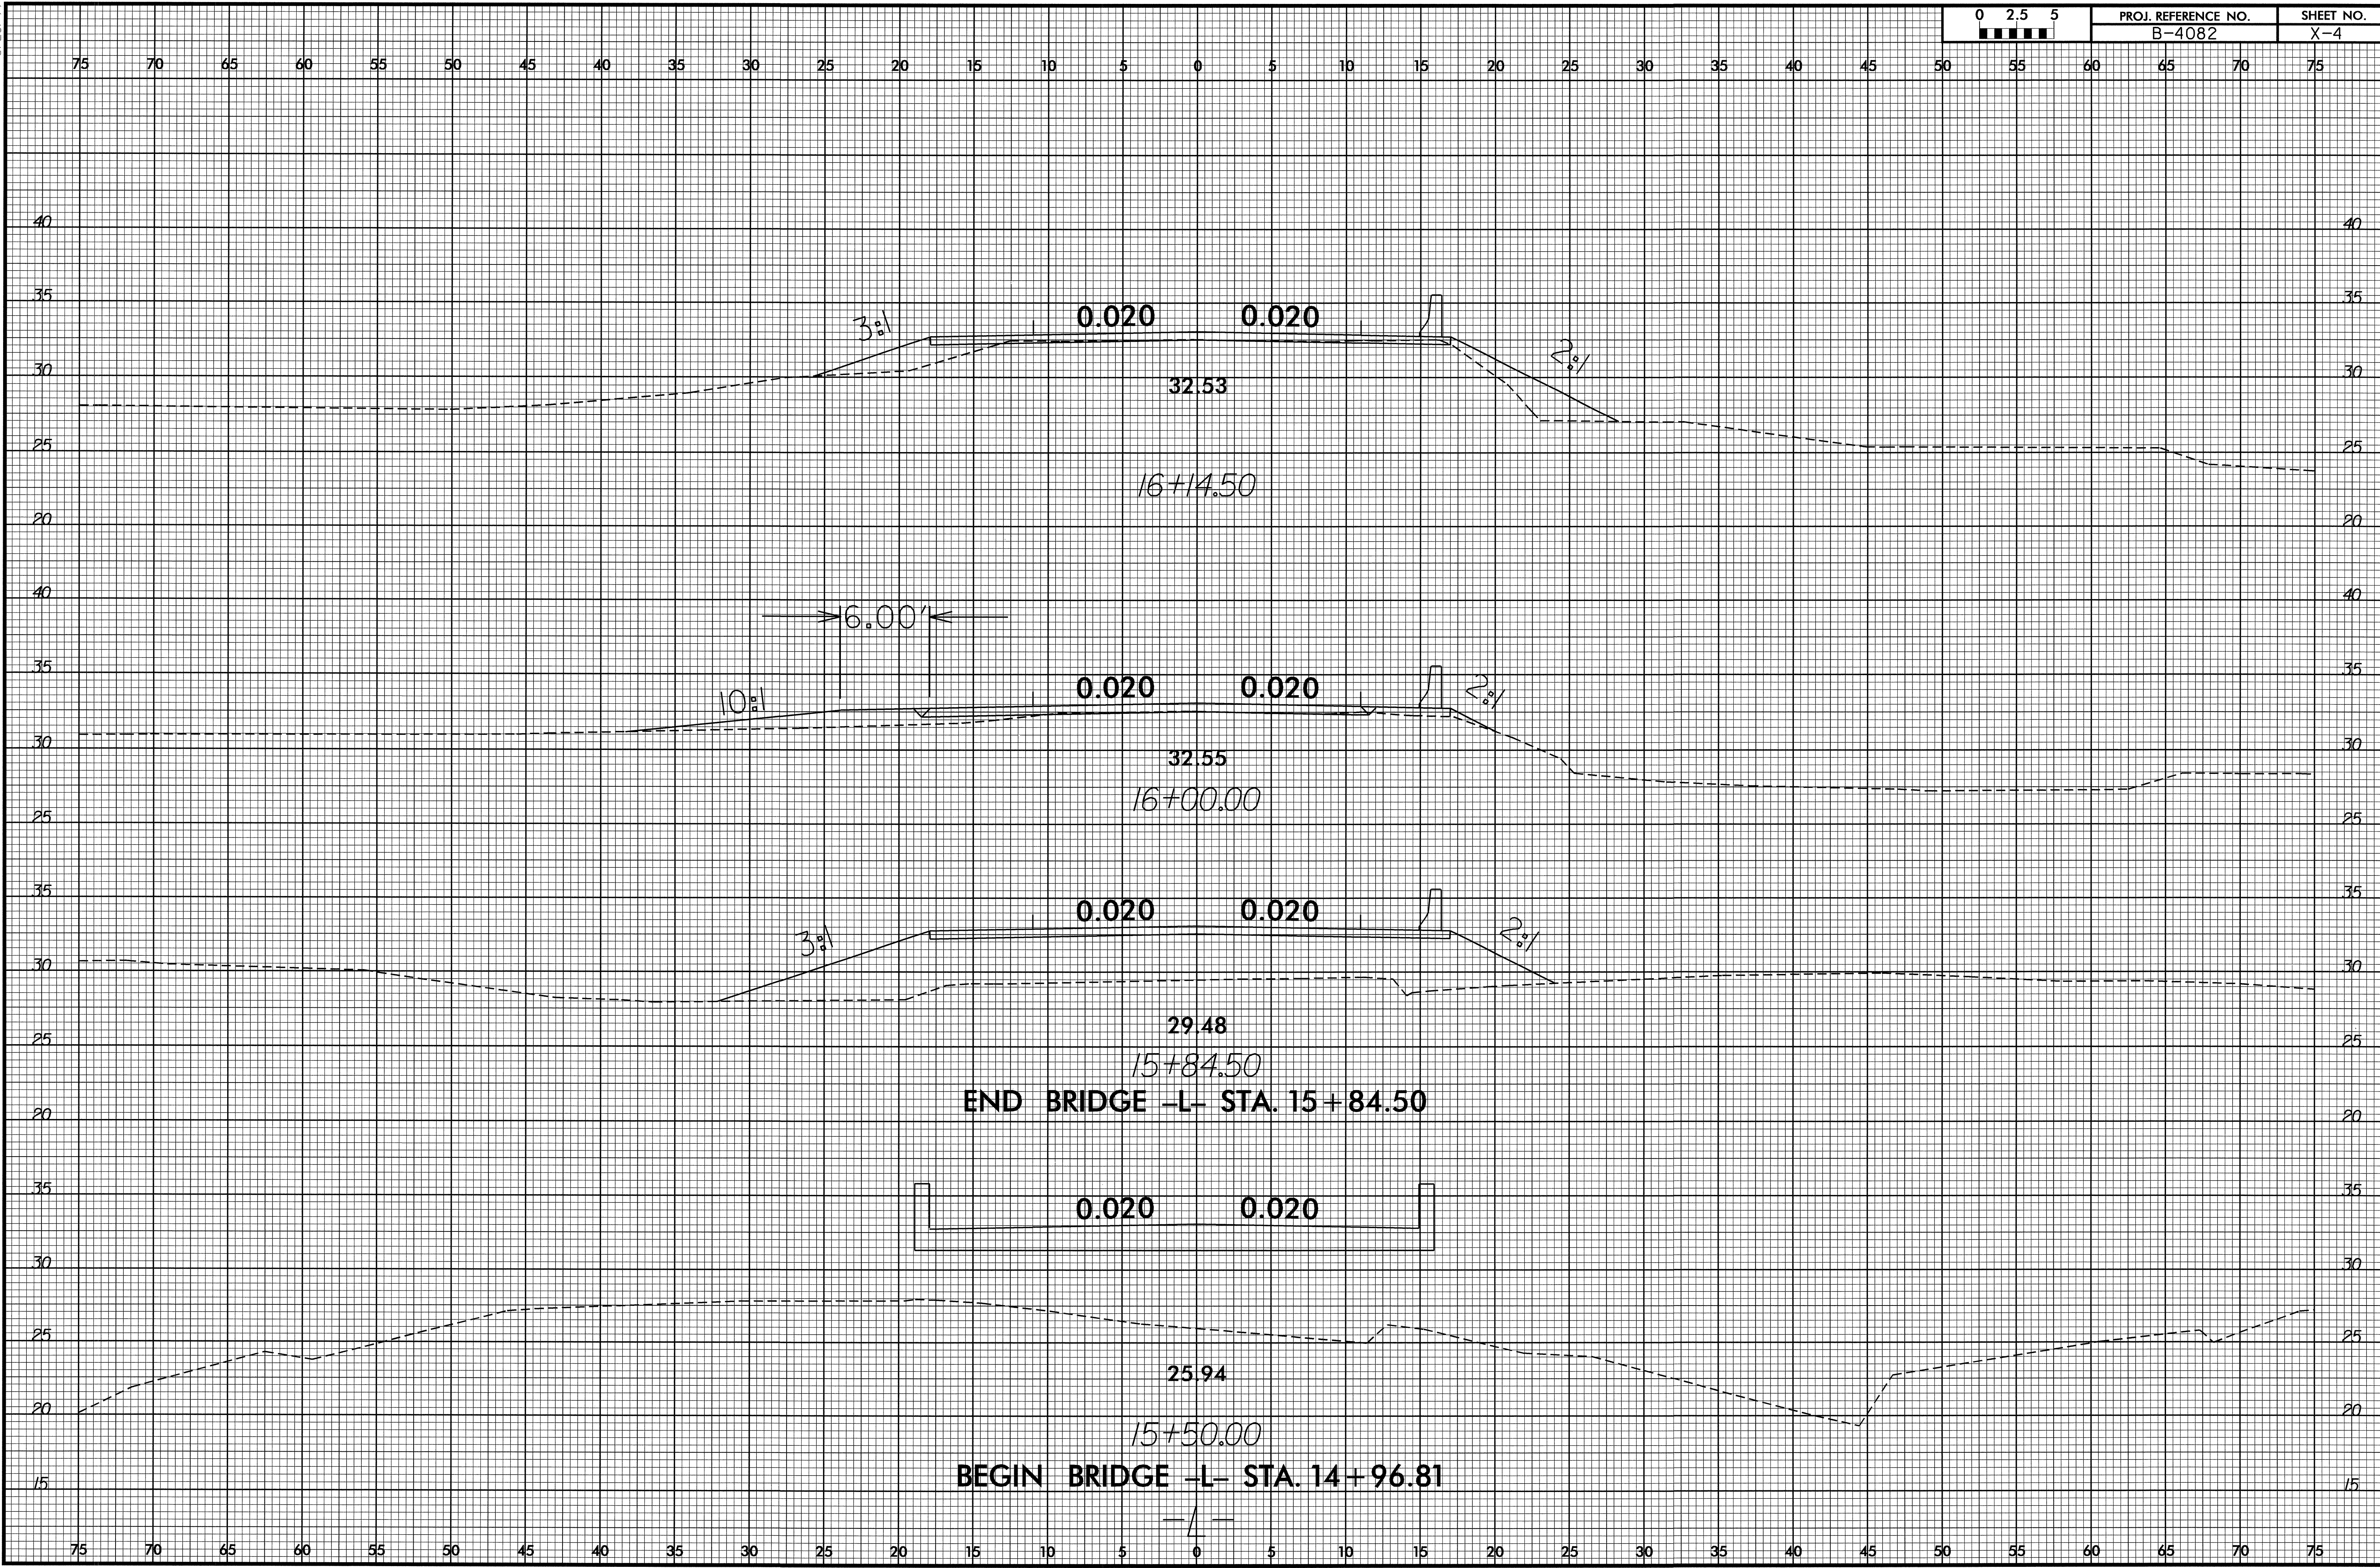


23-MAY-2008 11:00
r:\p\ogd\ah\asc\b4082_rdy_xpl.dgn
\$\$\$\$USER\$NAME\$\$\$

B/23/99

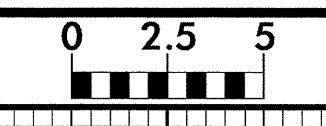


PROJ. REFERENCE NO.
B-4082

SHEET NO.
X-5

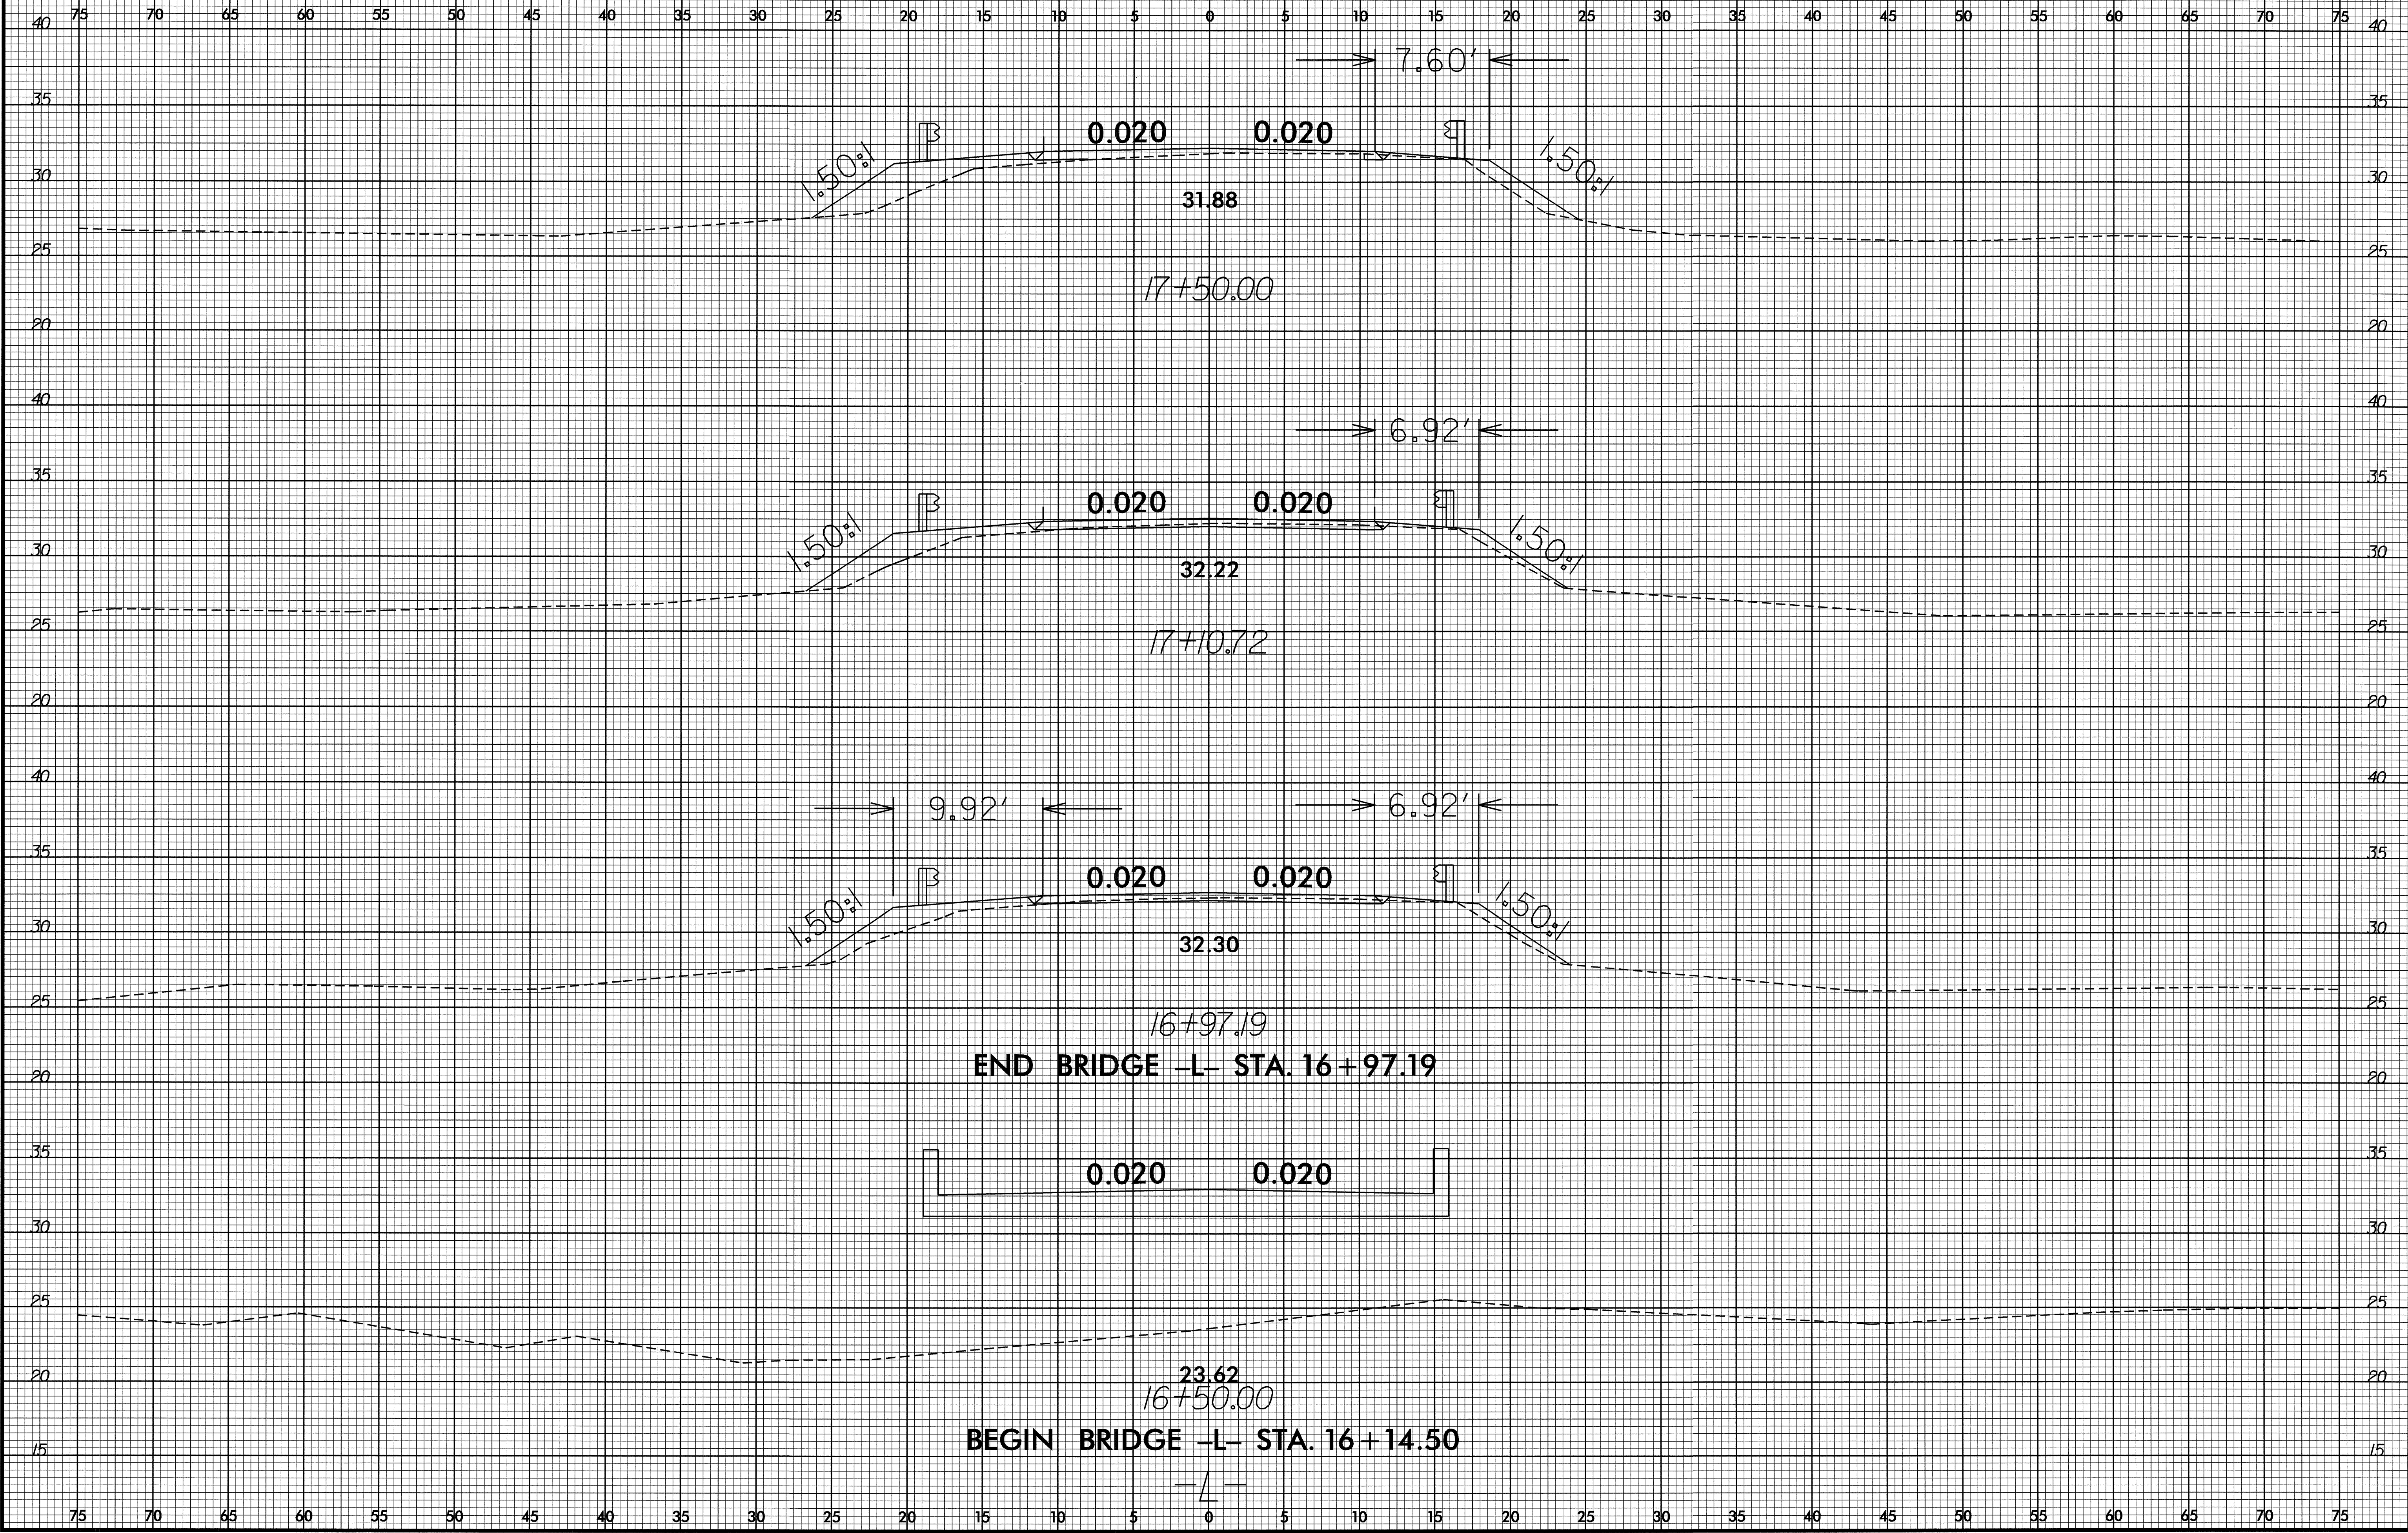


04-JUN-2008 16:02
r:\p04\dwg\p04\p04_b4082_2.rdy-yp1.dgn
\$\$\$\$\$USER\$ENCLAVE\$\$\$\$\$

8/23/99

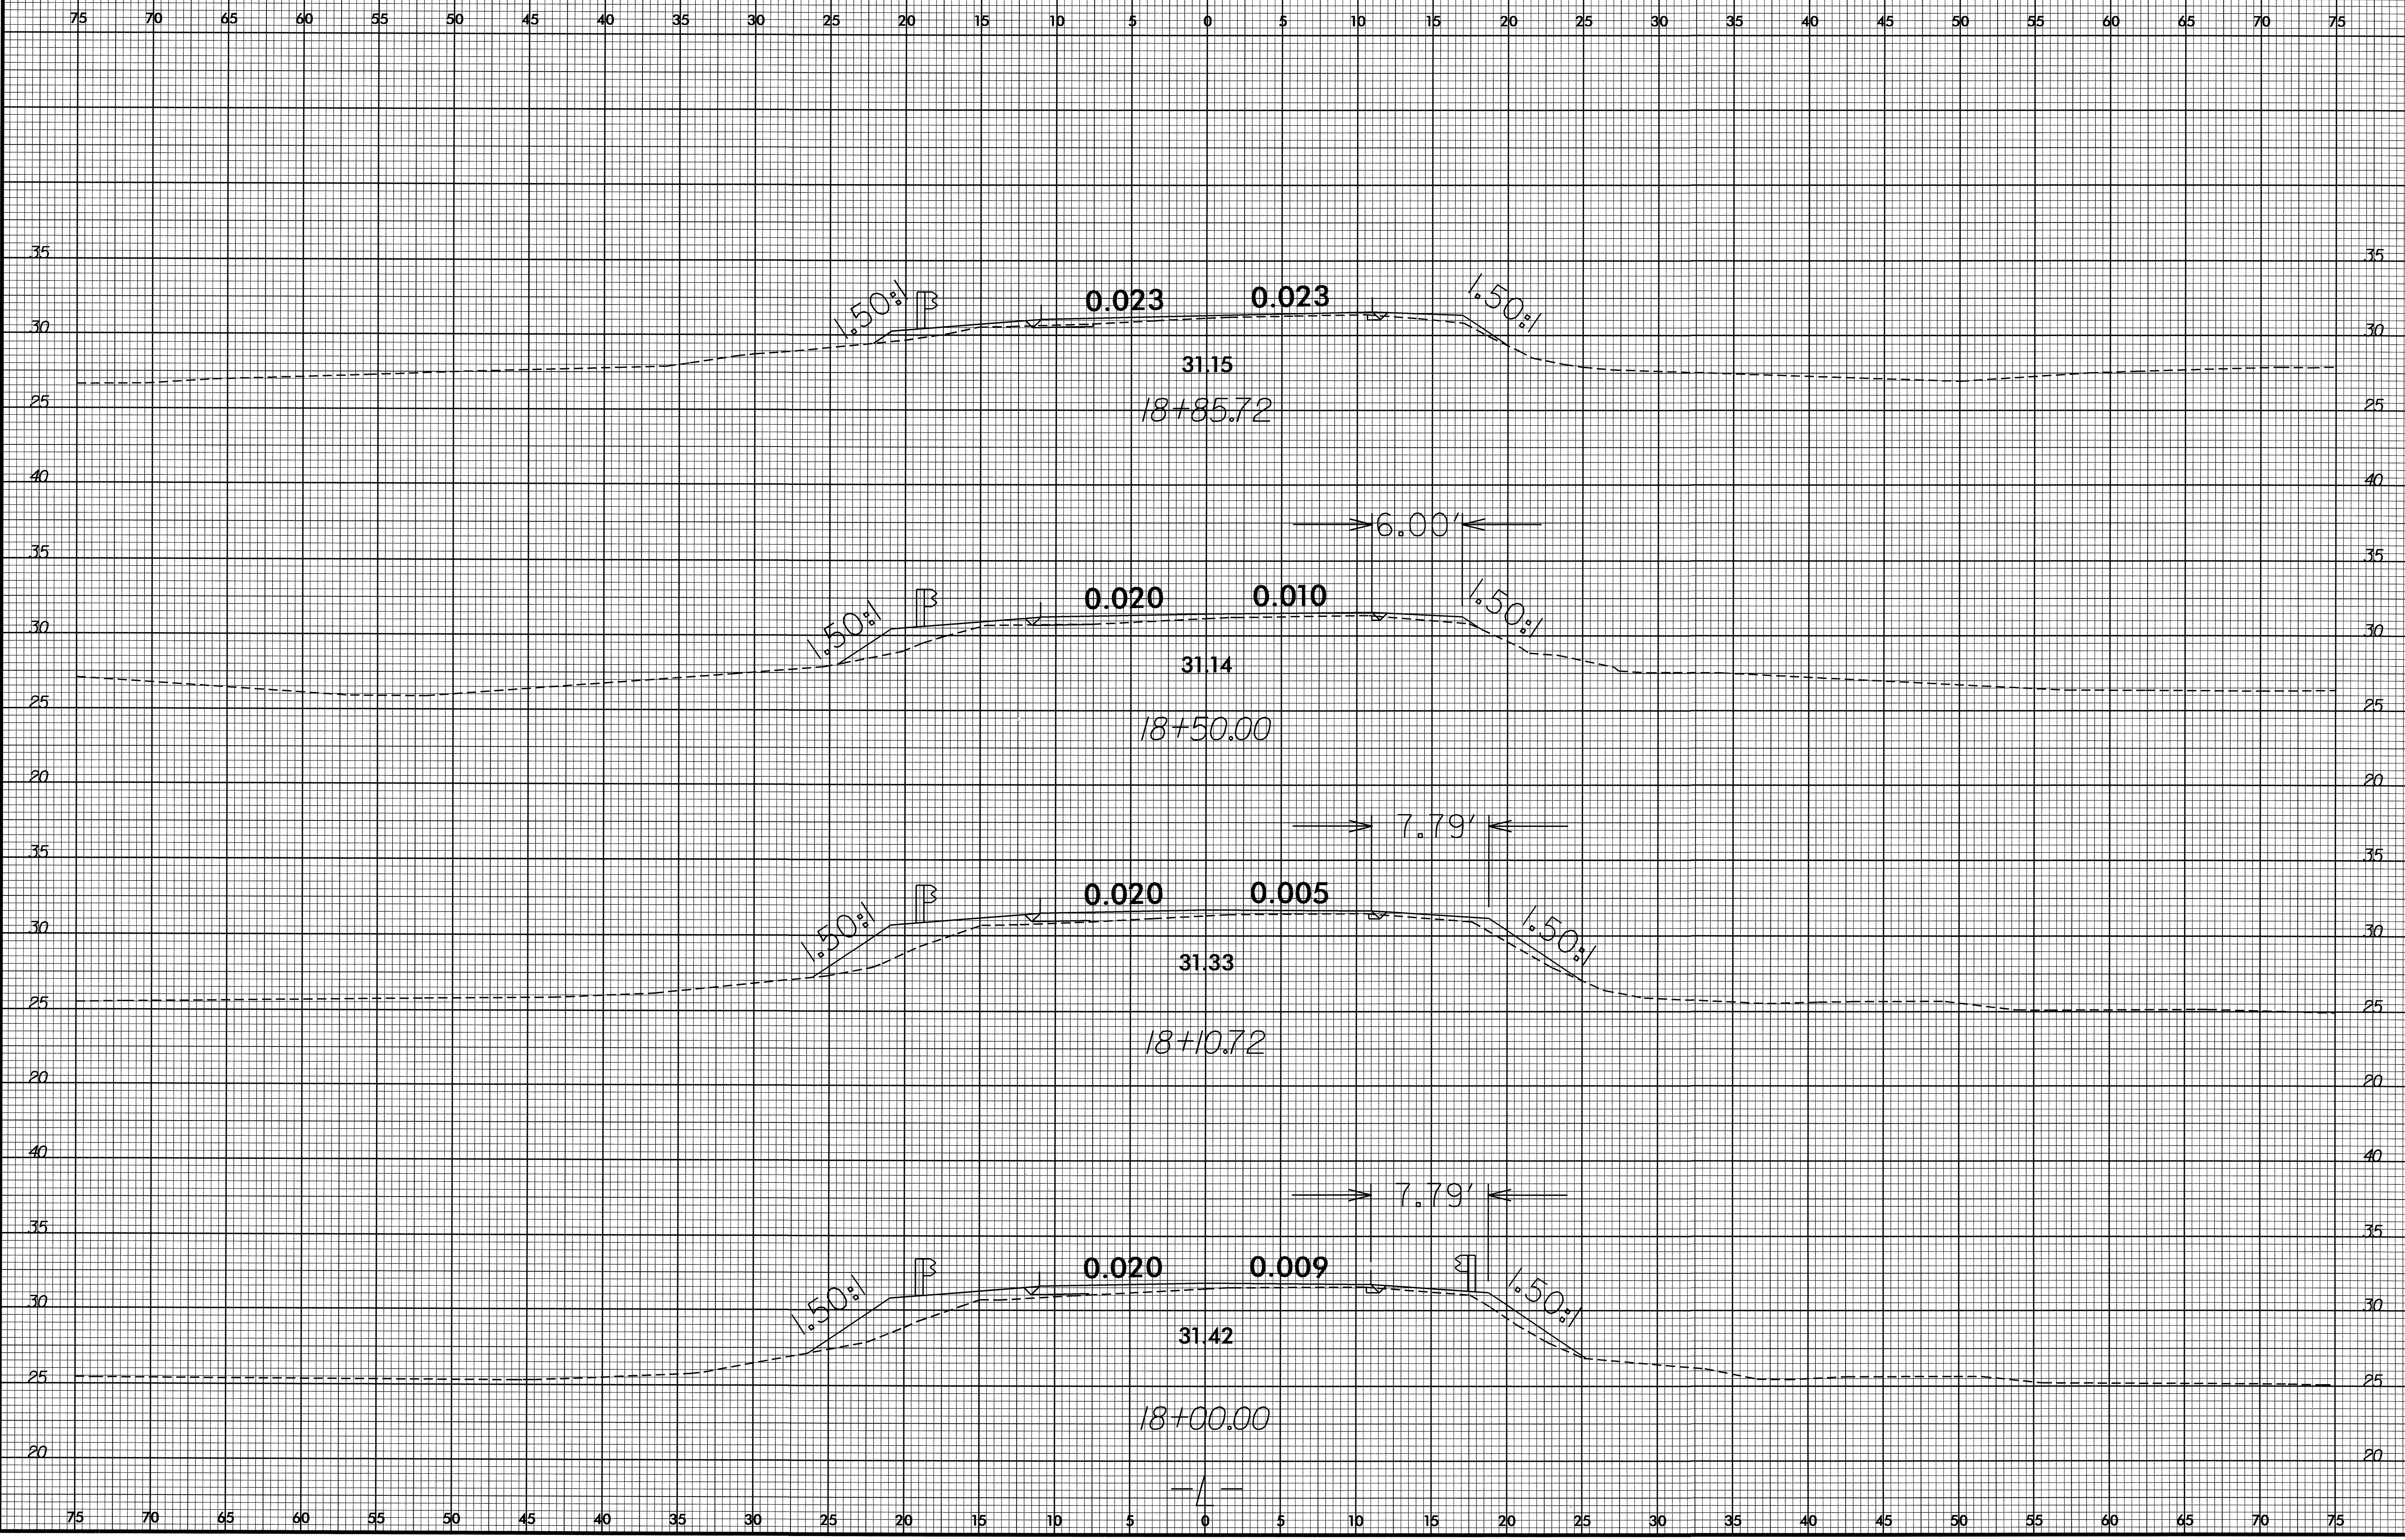


23-MAY-2008 07:49
5:\projects\2008\1802\1802_rdy_xpl.dgn

8/23/09

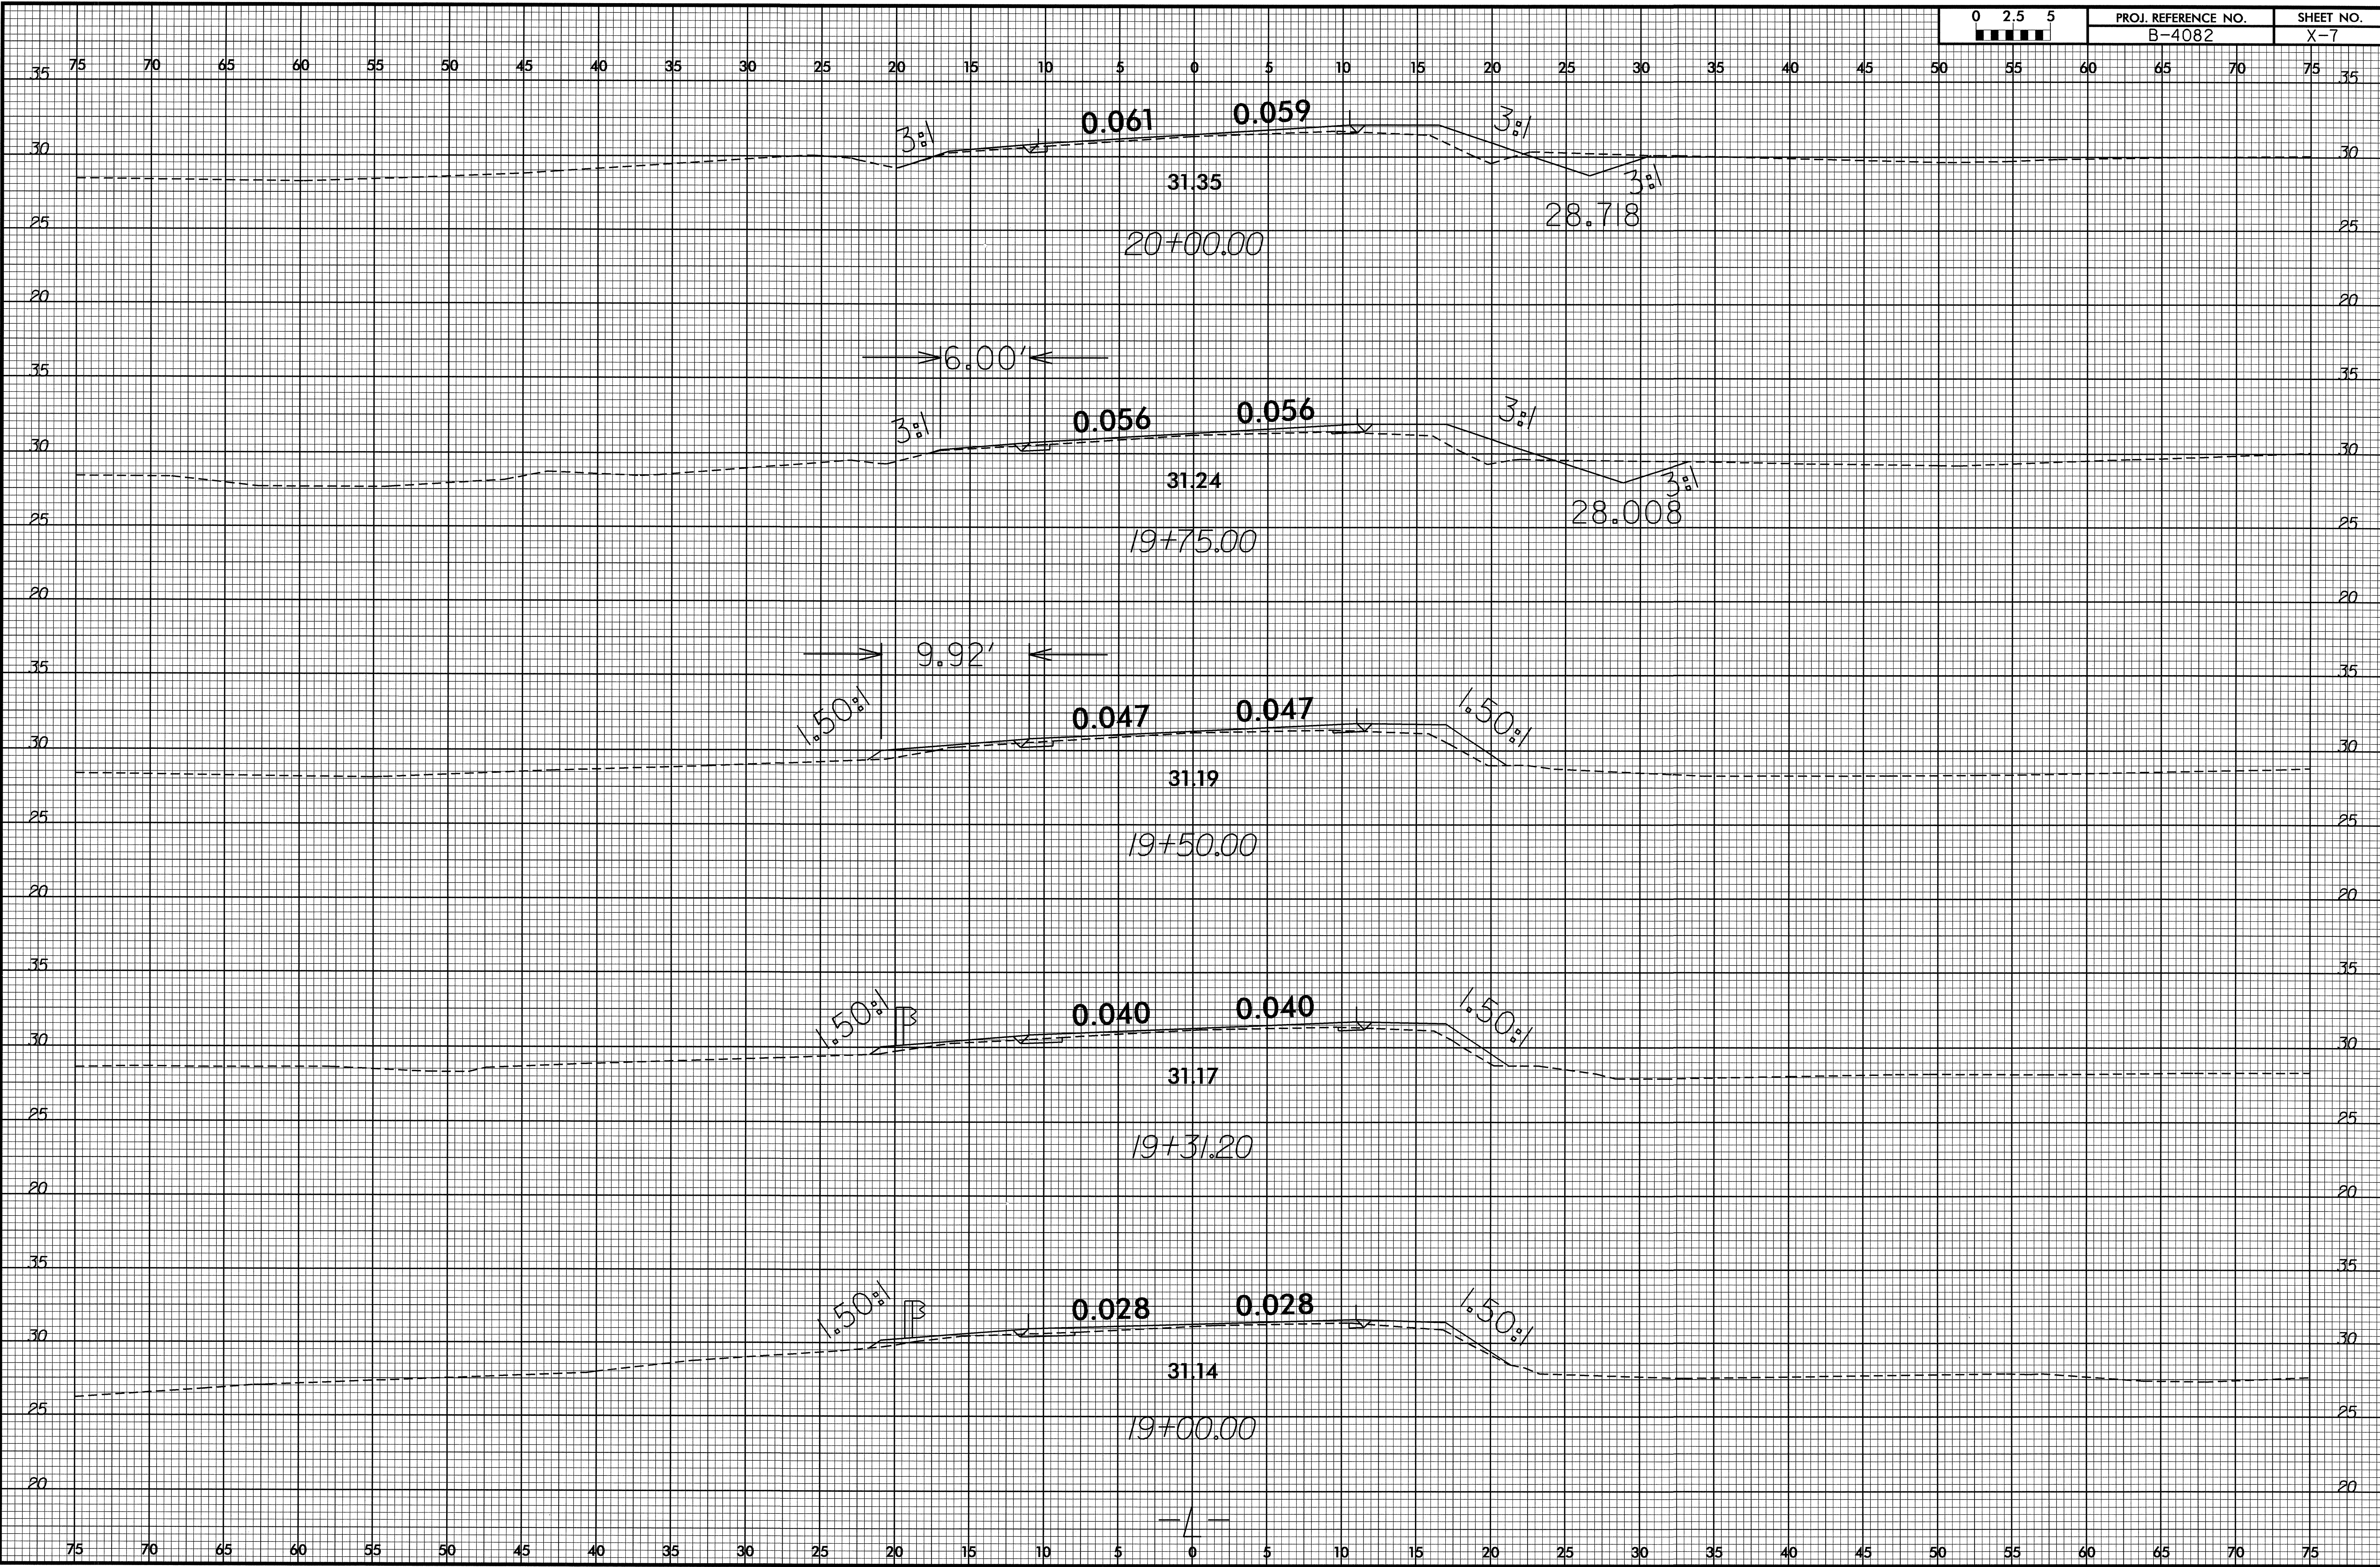


27-JUN-2008 11:36
c:\projects\1136\1136.dwg
1136.dwg

8/23/99

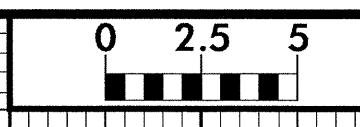

PROJ. REFERENCE NO.	SHEET NO.
B-4082	X-8

75 70 65 60 55 50 45 40 35 30 25 20 15 10 5 0 5 10 15 20 25 30 35 40 45 50 55 60 65 70 75

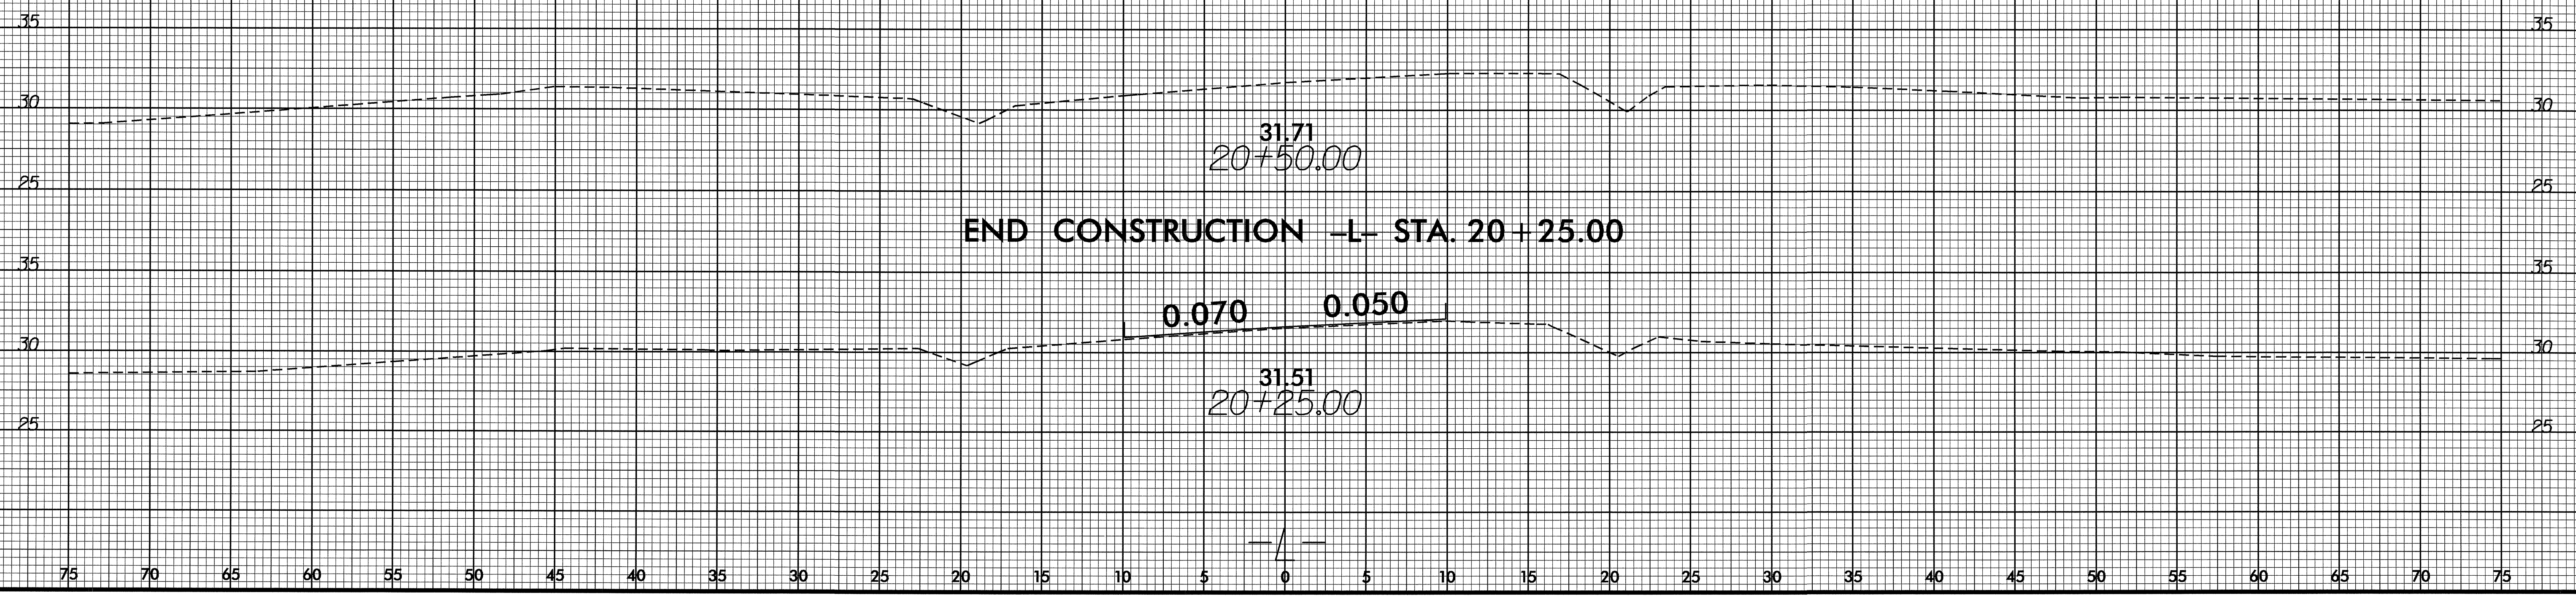

23-MAY-2008 11:00
 C:\PROJECTS\RD\XSEC\B4082-X-8.dwg
 \$\$\$\$USER:RDMK\$\$\$\$