



8/23/99

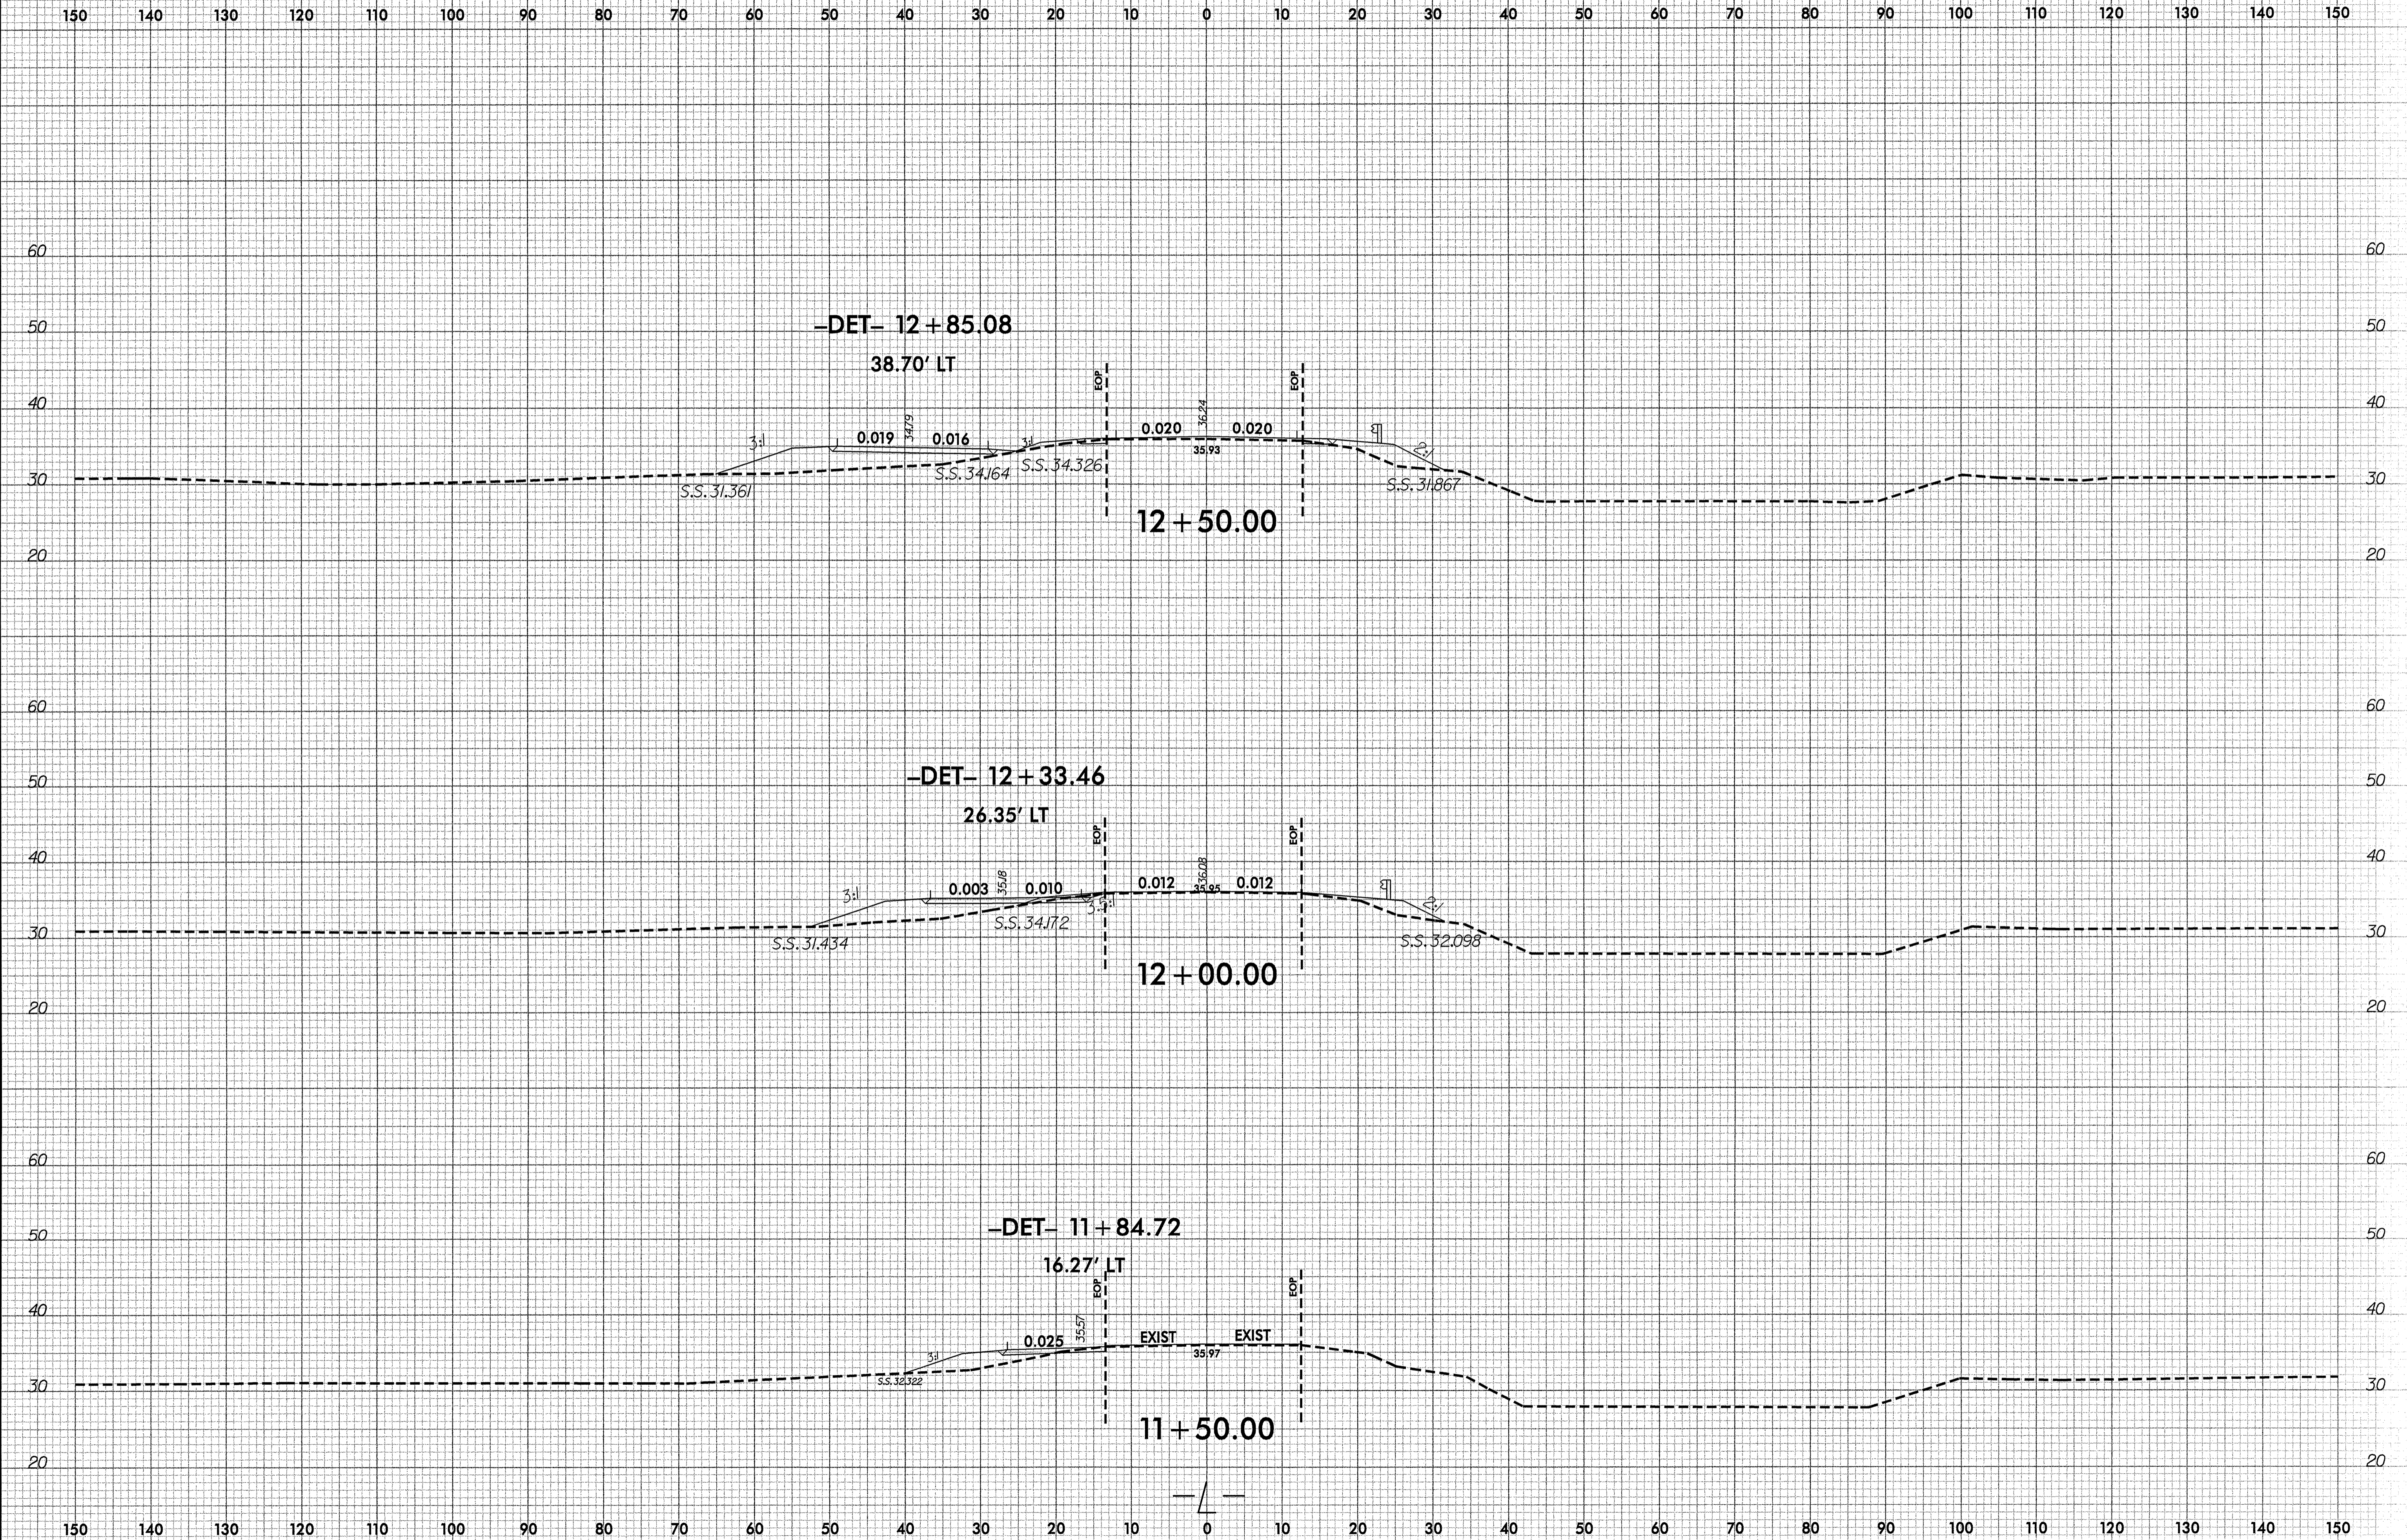

23-MAY-2008 14:02 I:\Projects\CD\Bridges Group 46 Final Design\B4078\Roadway\Xsc\B4078-FDY_XP.dgn




8/23/99

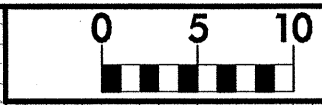

PROJ. REFERENCE NO.
B-4078

SHEET NO.
X-4


150 140 130 120 110 100 90 80 70 60 50 40 30 20 10 0 10 20 30 40 50 60 70 80 90 100 110 120 130 140 150

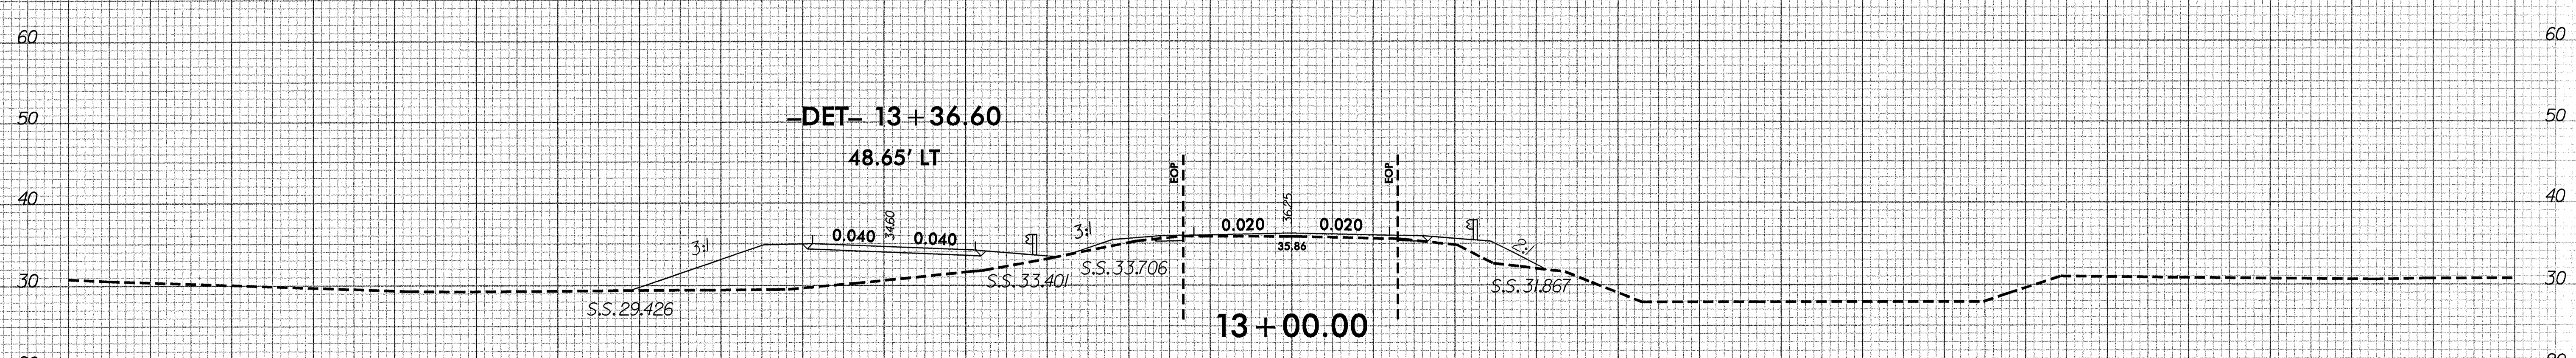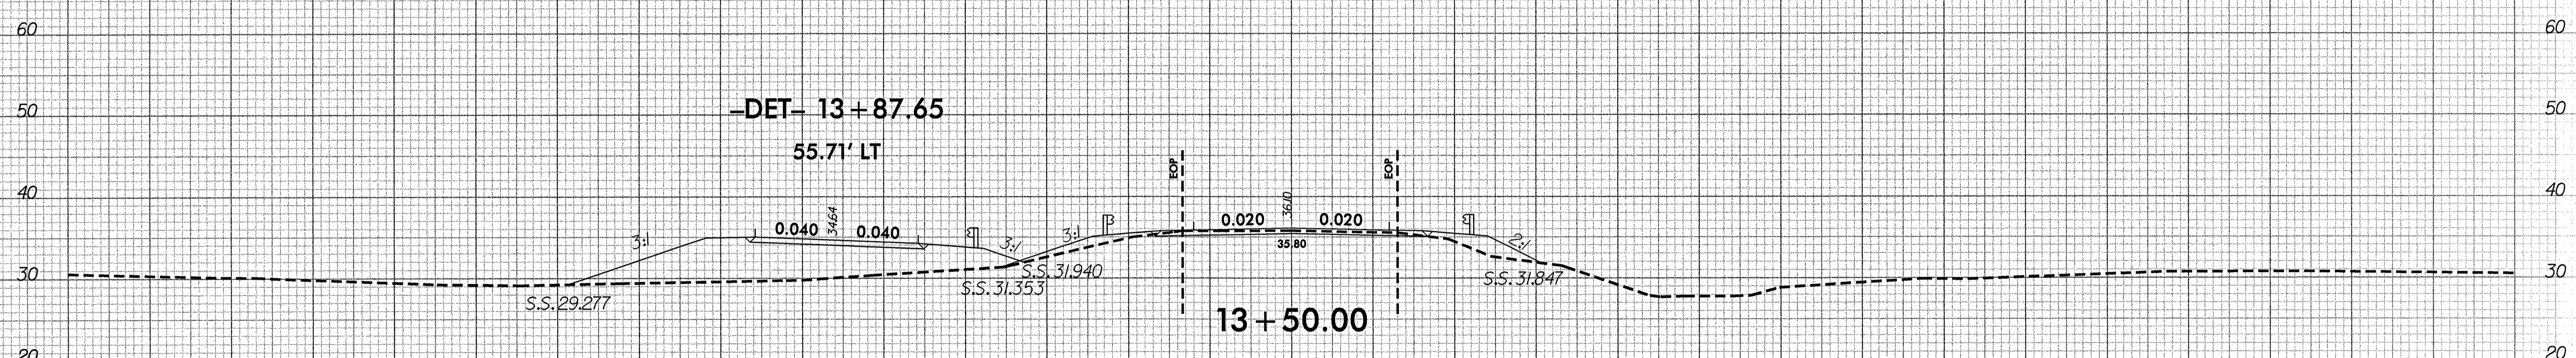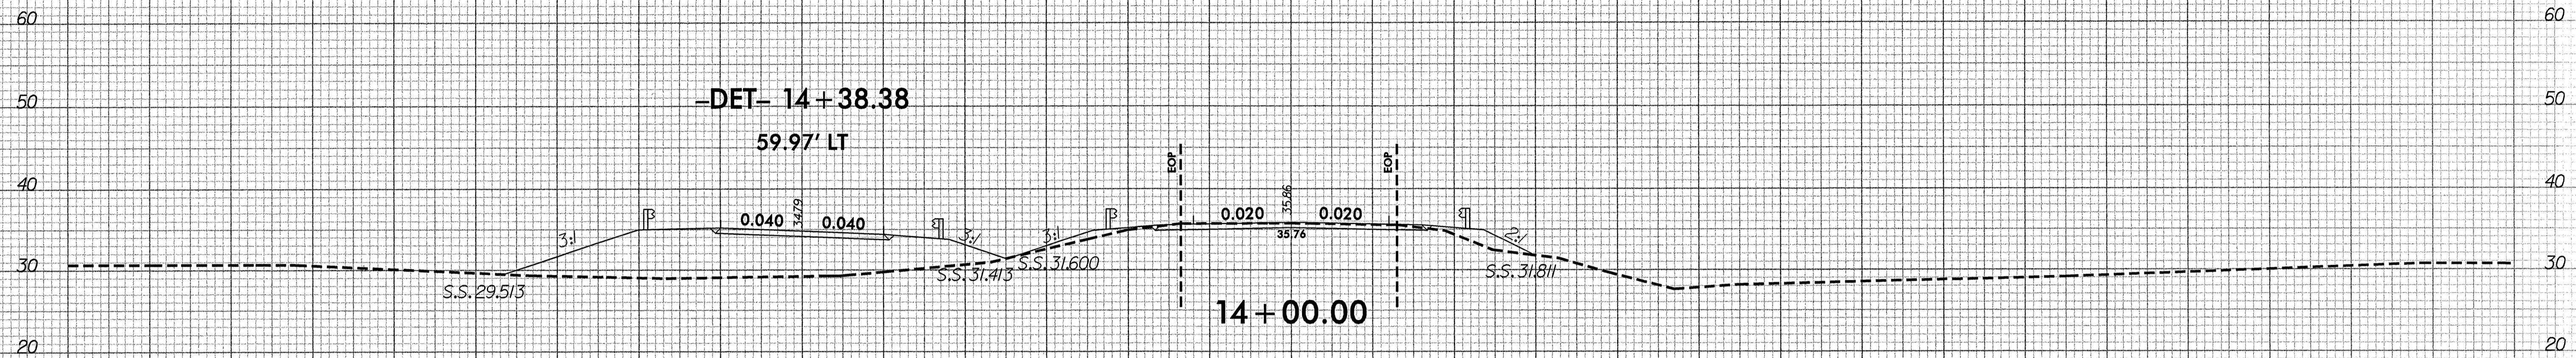

150 140 130 120 110 100 90 80 70 60 50 40 30 20 10 0 10 20 30 40 50 60 70 80 90 100 110 120 130 140 150


23-MAY-2008 14:02 I:\Projects\B4078\Roadway\Xsc\B4078_RDY_XPL.dgn

8/23/99

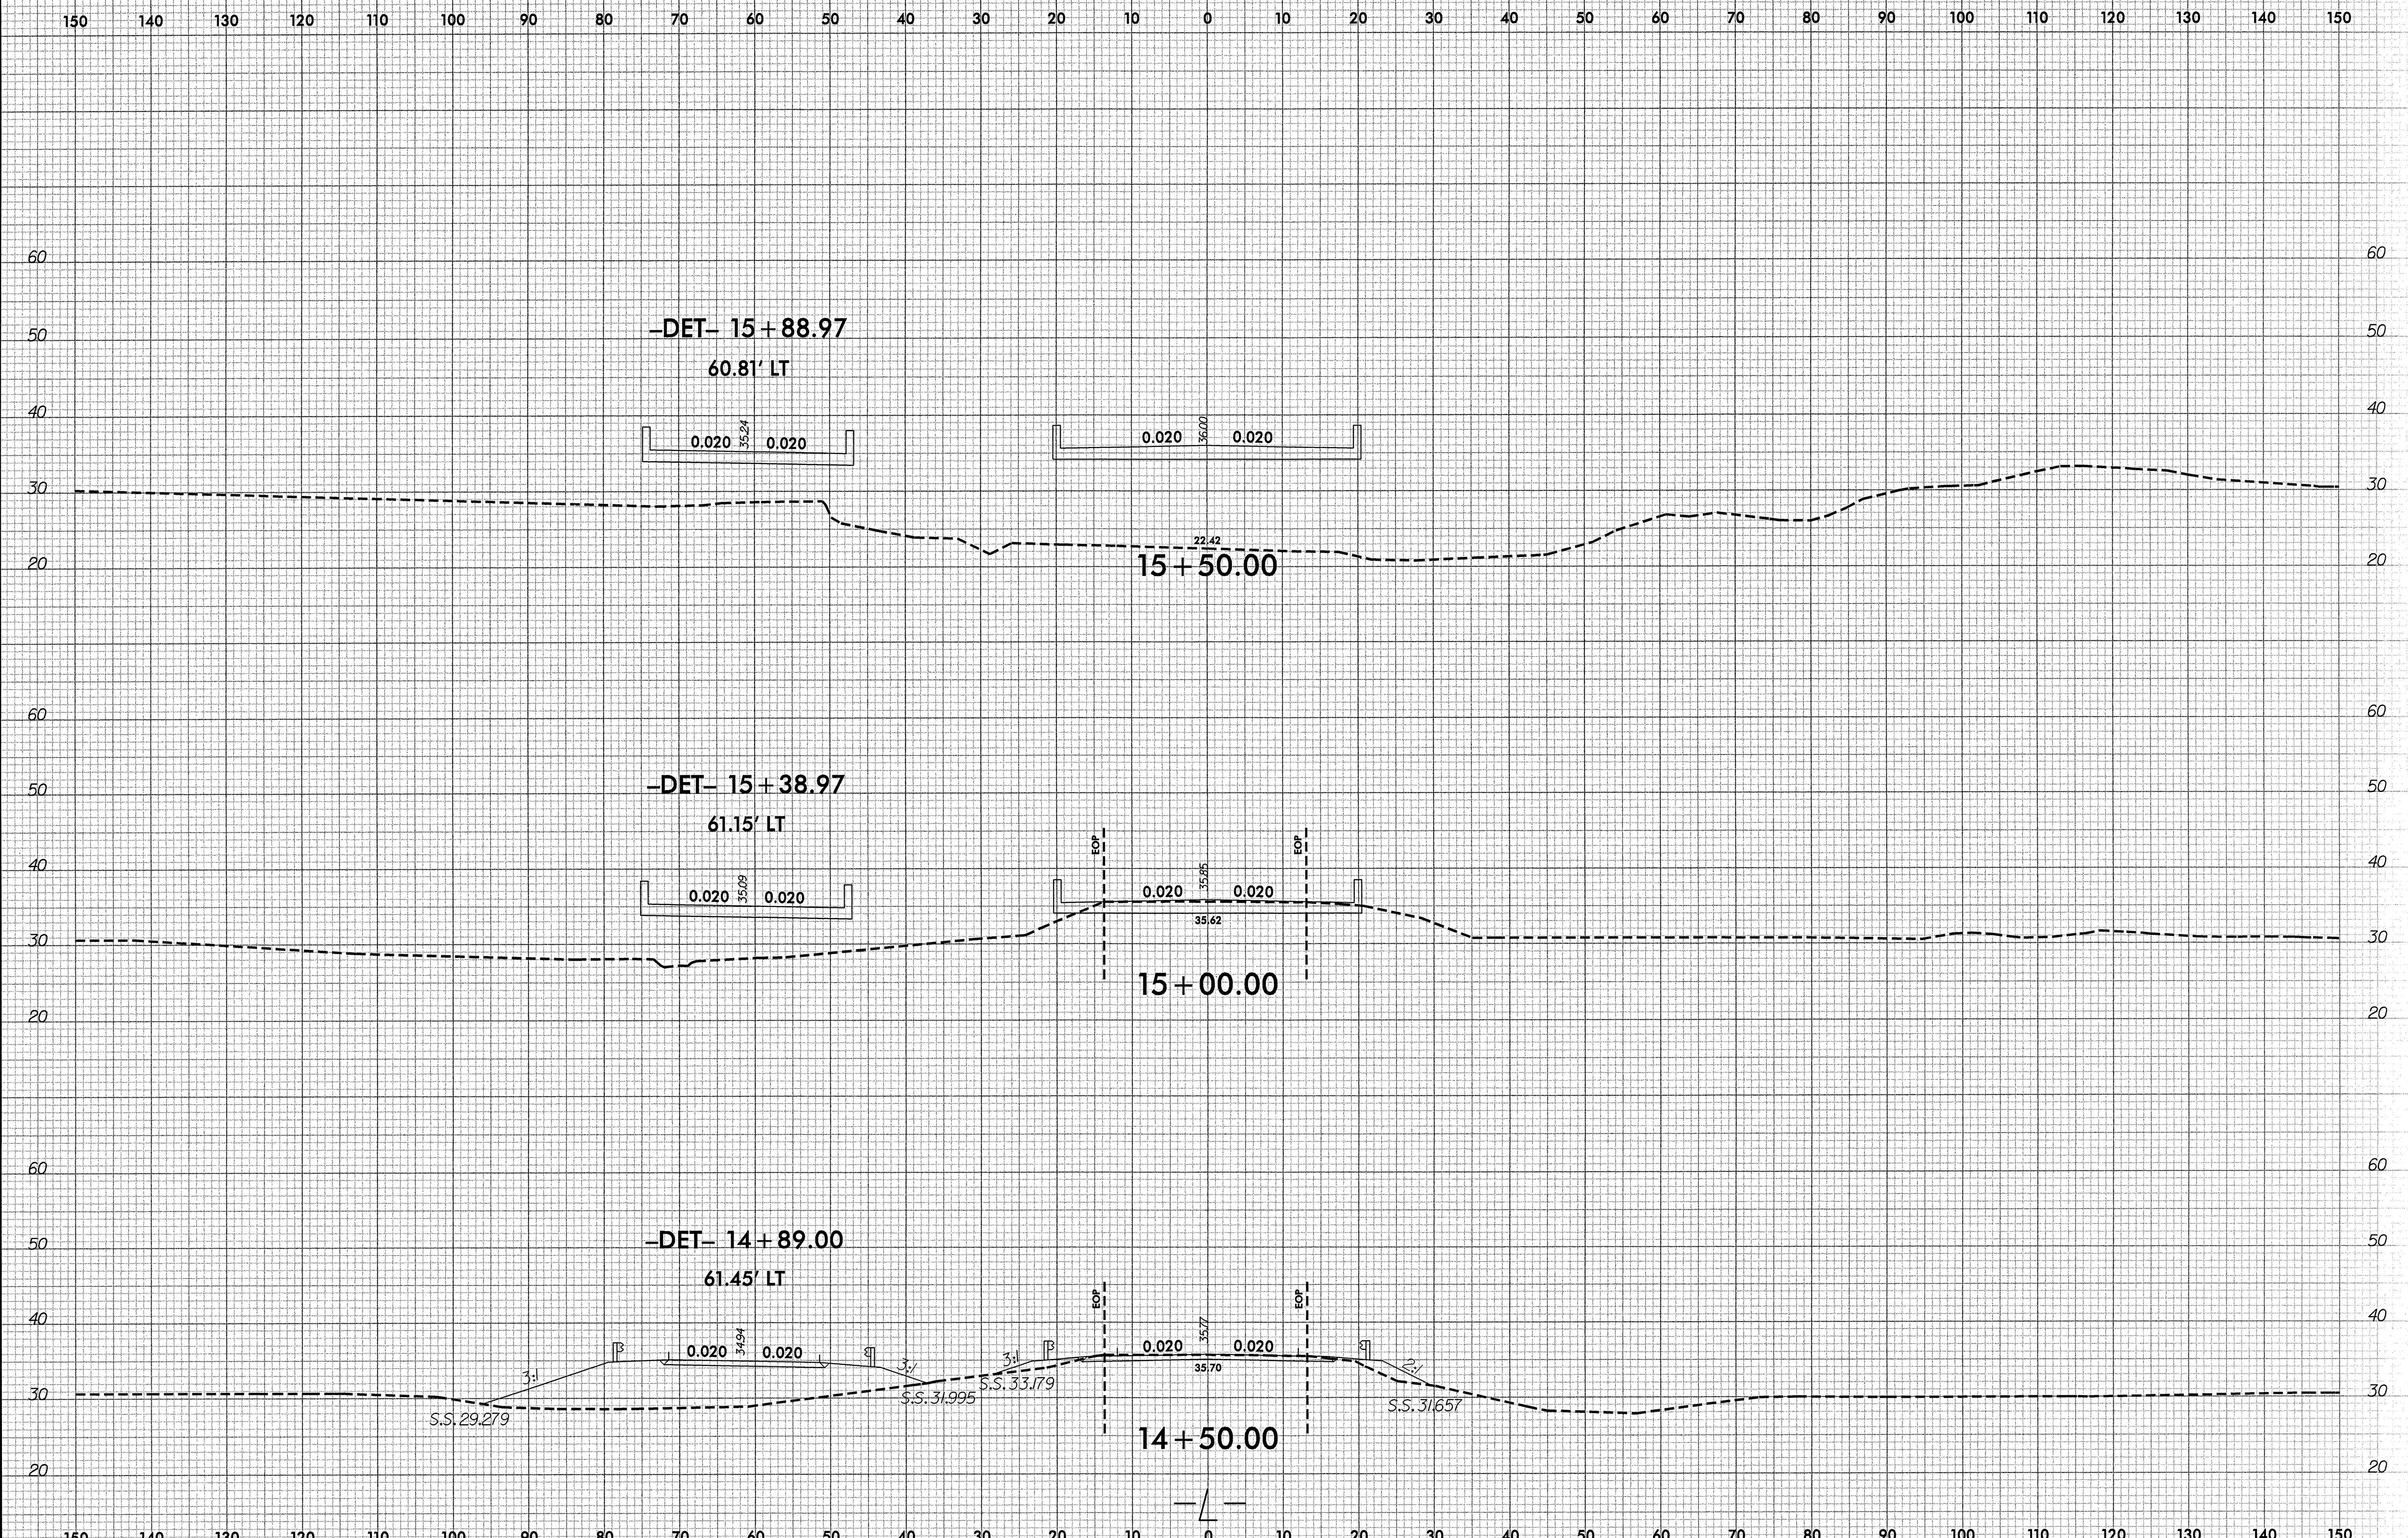

23-MAY-2008 14:02 I:\Projects\NC001\B3\Edge Group 46 Final Design\B4078\Roadway\Xsec\B4078_RDY_XPL.dgn




8/23/99

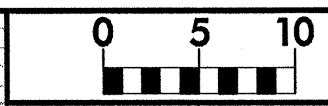

PROJ. REFERENCE NO.
B-4078

SHEET NO.
X-6


150 140 130 120 110 100 90 80 70 60 50 40 30 20 10 0 10 20 30 40 50 60 70 80 90 100 110 120 130 140 150

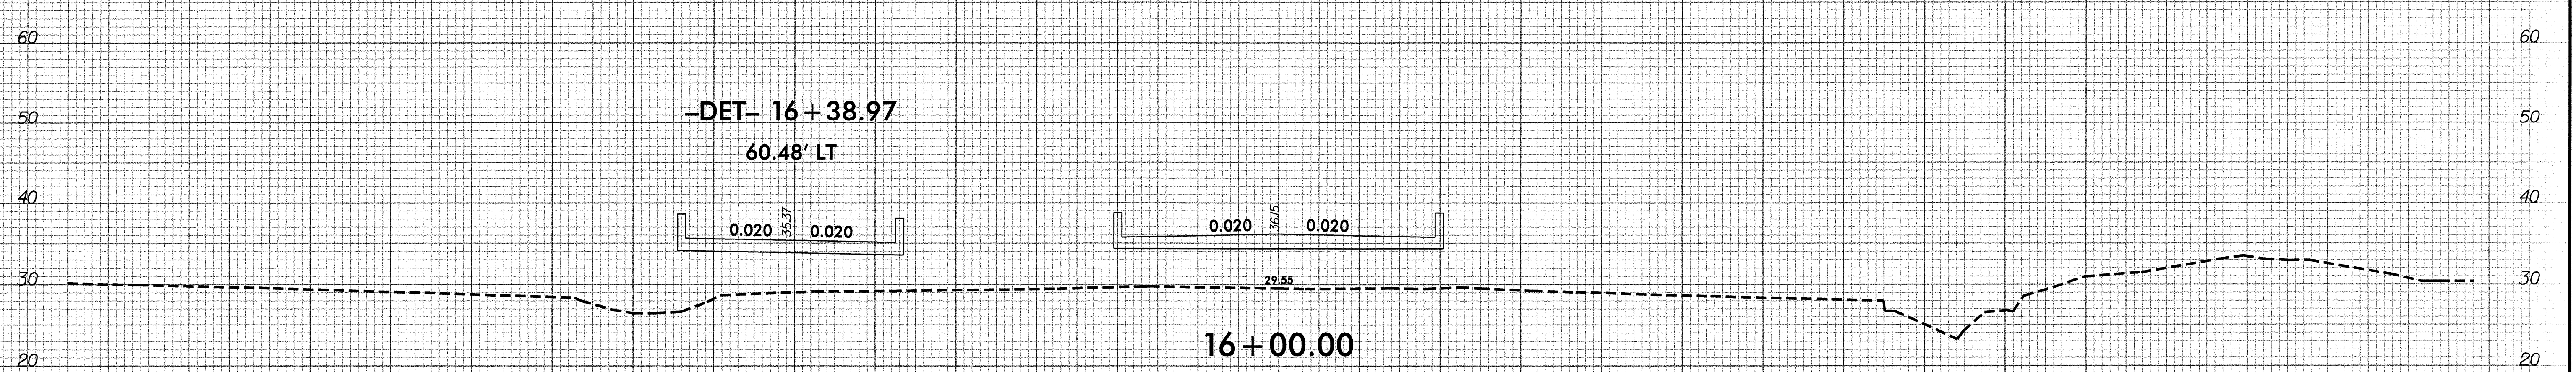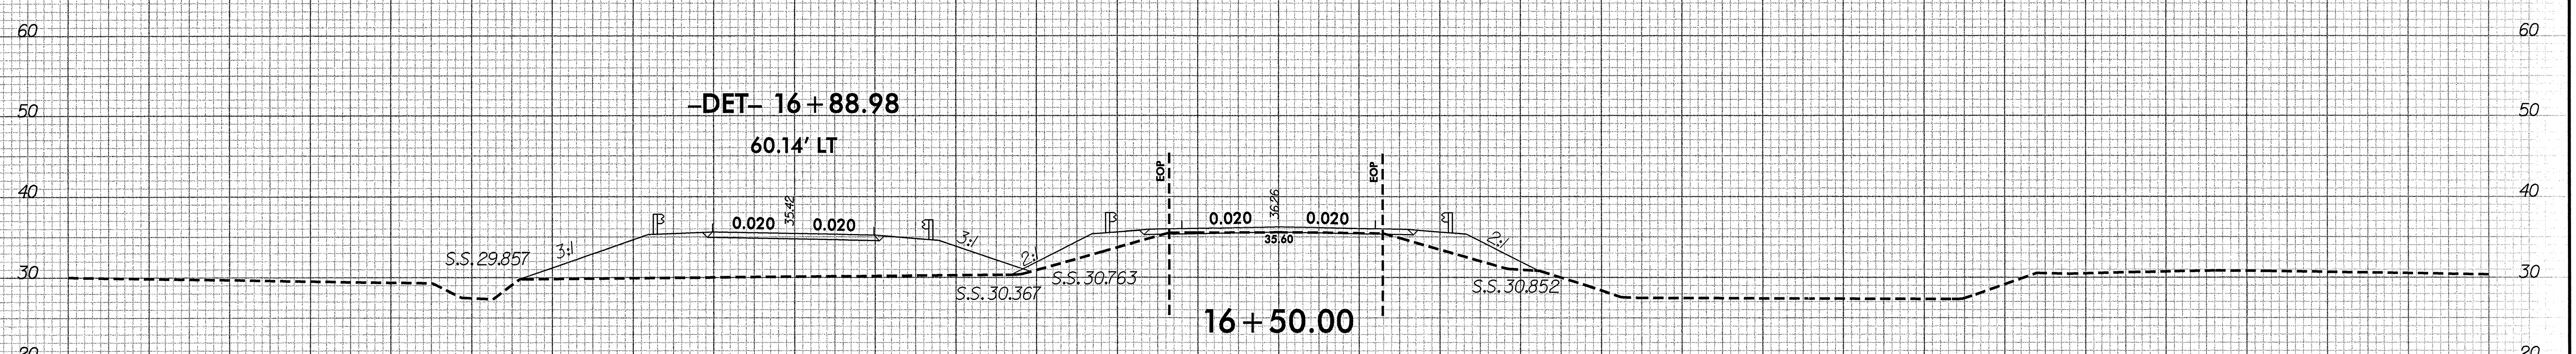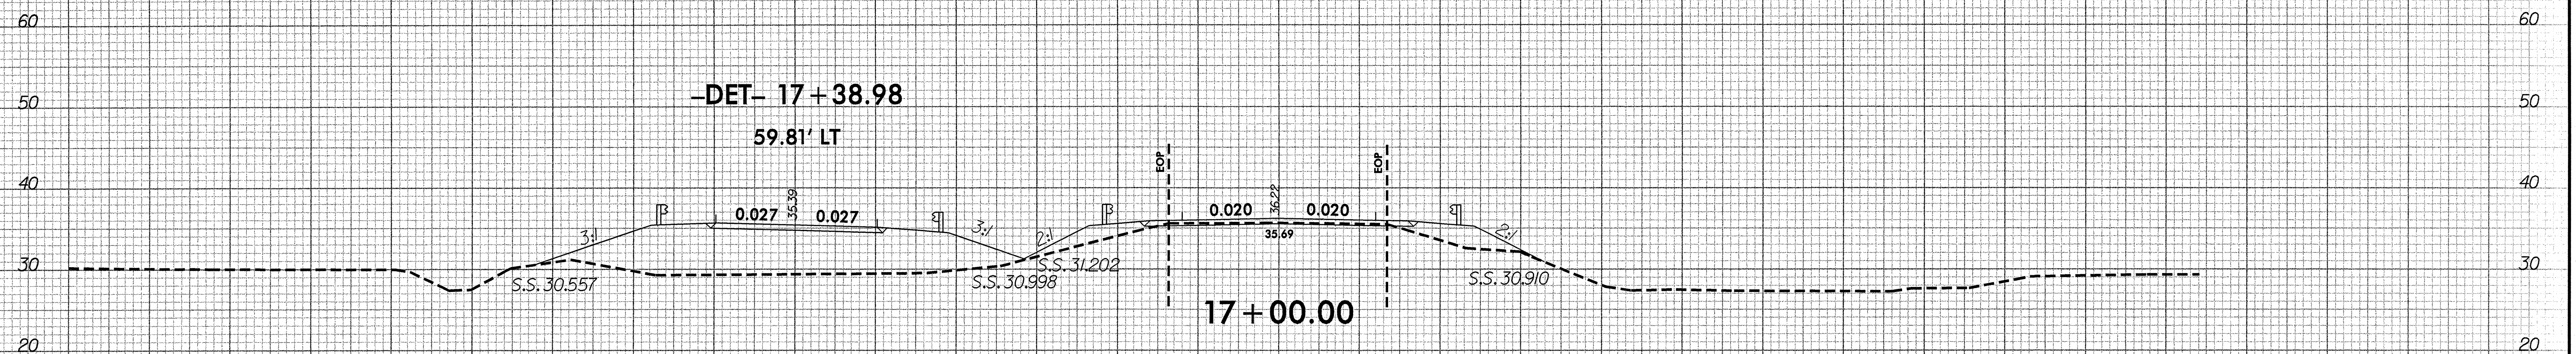

150 140 130 120 110 100 90 80 70 60 50 40 30 20 10 0 10 20 30 40 50 60 70 80 90 100 110 120 130 140 150




23-MAY-2008 14:02
I:\Projects\NCDD\Bridges\Group 46 Final Design\B4078\Roadway\Xsec\B4078.RDY.XPL.dgn
Title AT 1420623

8/23/99

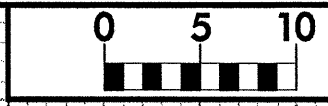

PROJ. REFERENCE NO.	SHEET NO.
B-4078	X-7

150 140 130 120 110 100 90 80 70 60 50 40 30 20 10 0 10 20 30 40 50 60 70 80 90 100 110 120 130 140 150

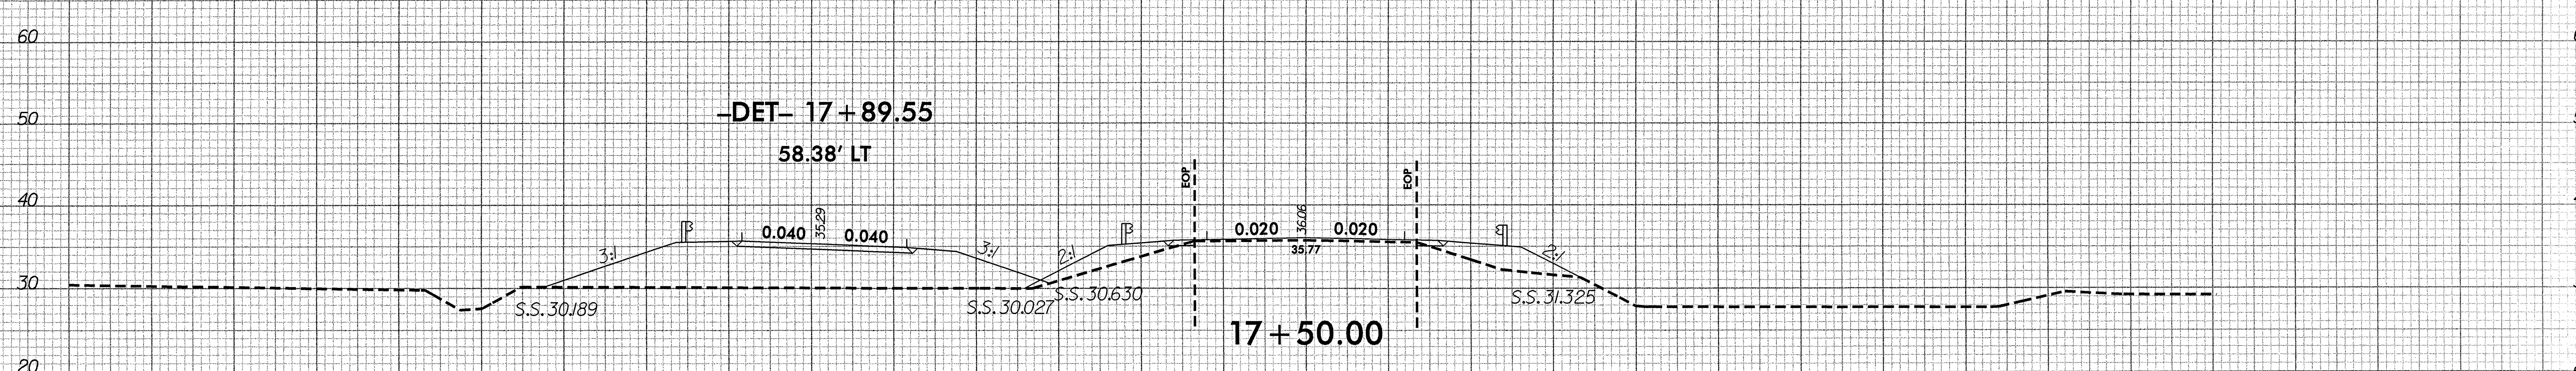
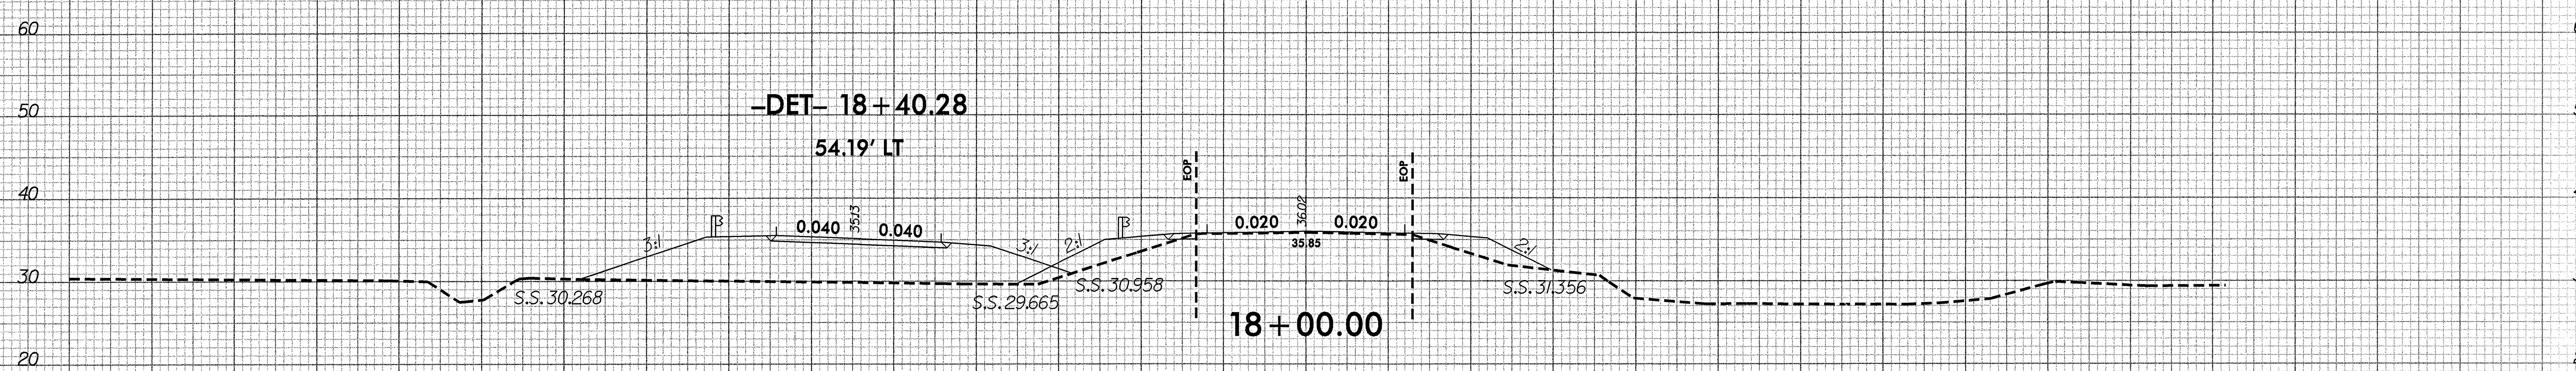
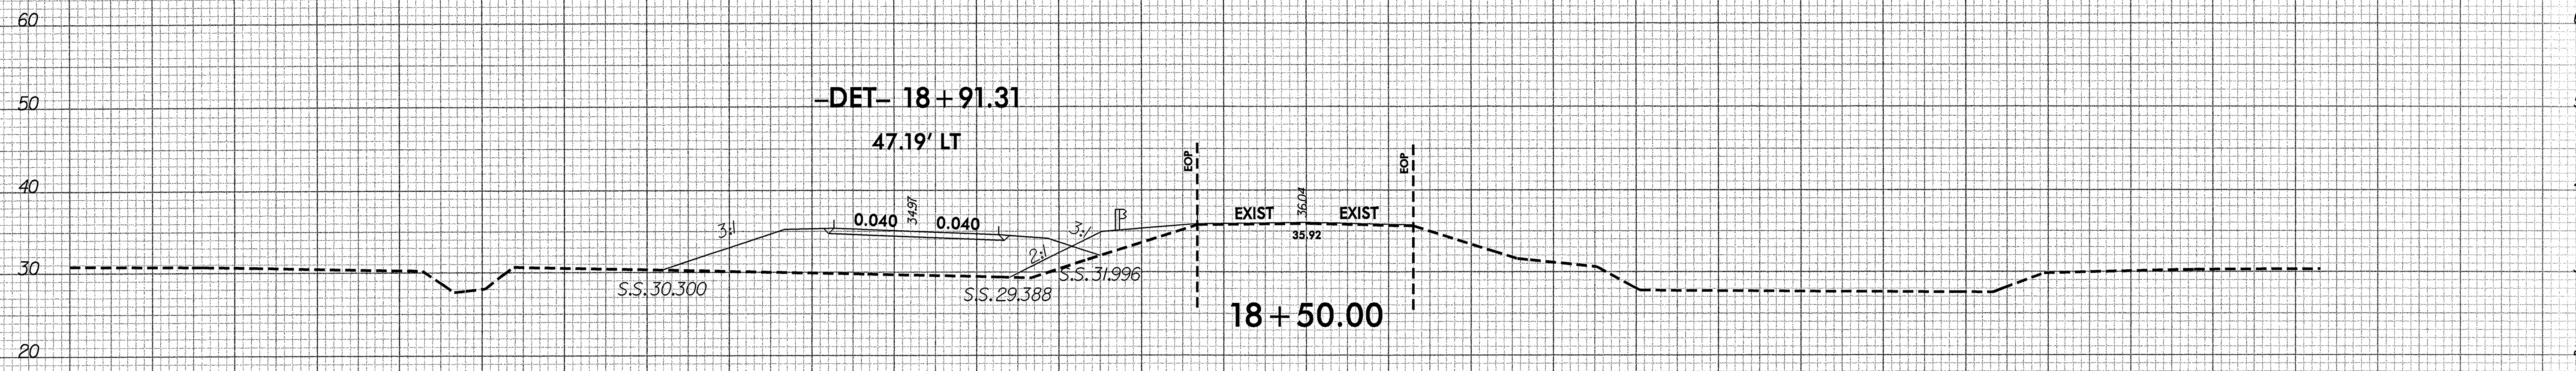


150 140 130 120 110 100 90 80 70 60 50 40 30 20 10 0 10 20 30 40 50 60 70 80 90 100 110 120 130 140 150

23-MAY-2008 14:03 I:\Projects\NC001\Bldge Group 46 Final Design\B4078\Roadway\Xsc\B4078-RDY_XPL.dgn

8/23/99

150 140 130 120 110 100 90 80 70 60 50 40 30 20 10 0 10 20 30 40 50 60 70 80 90 100 110 120 130 140 150

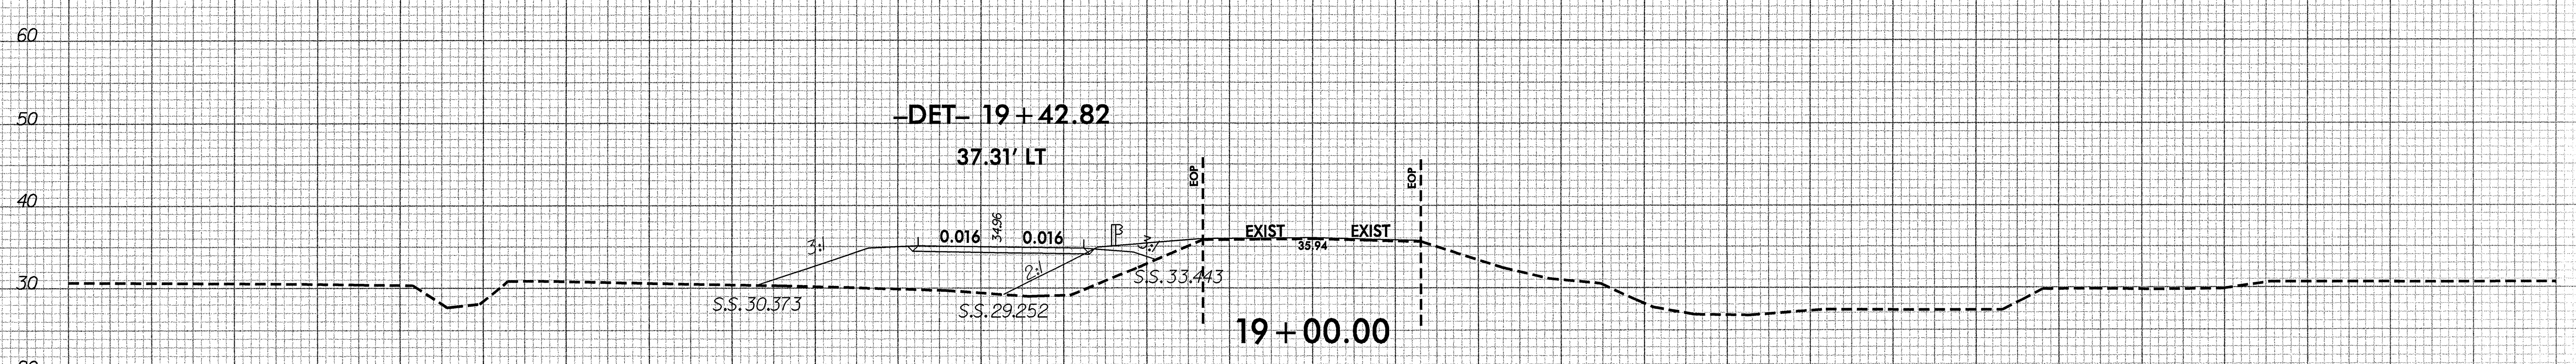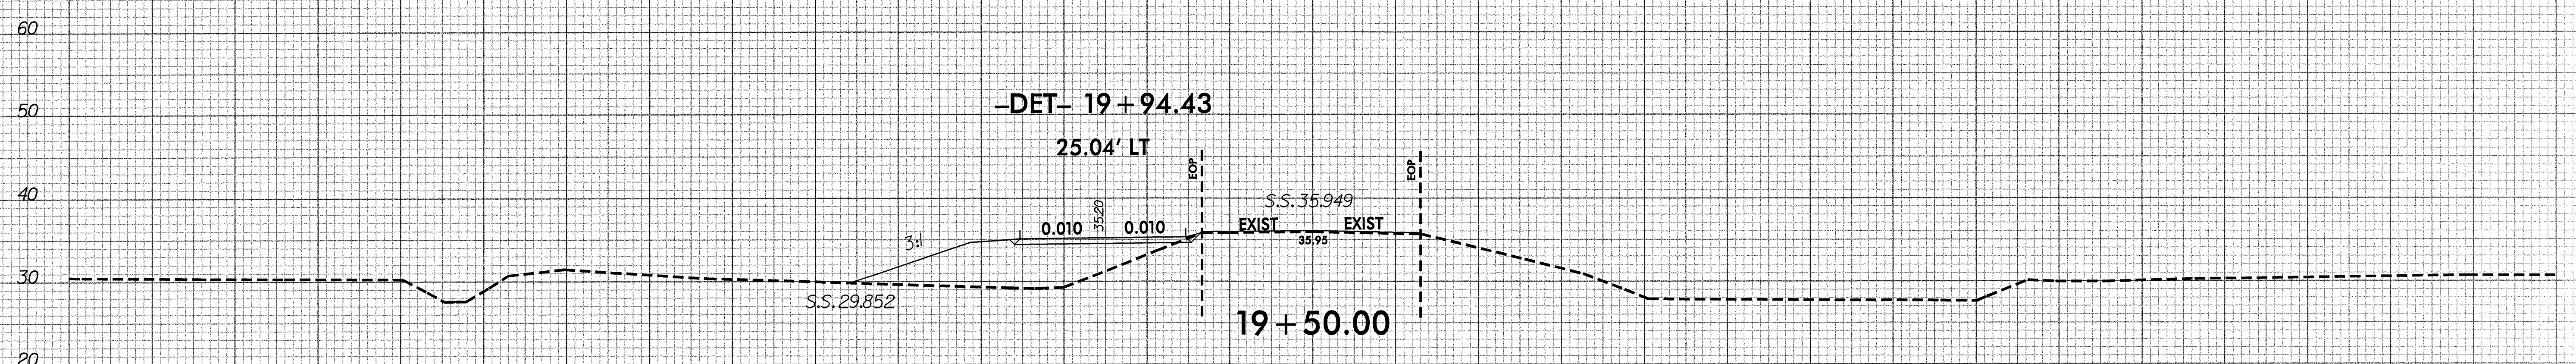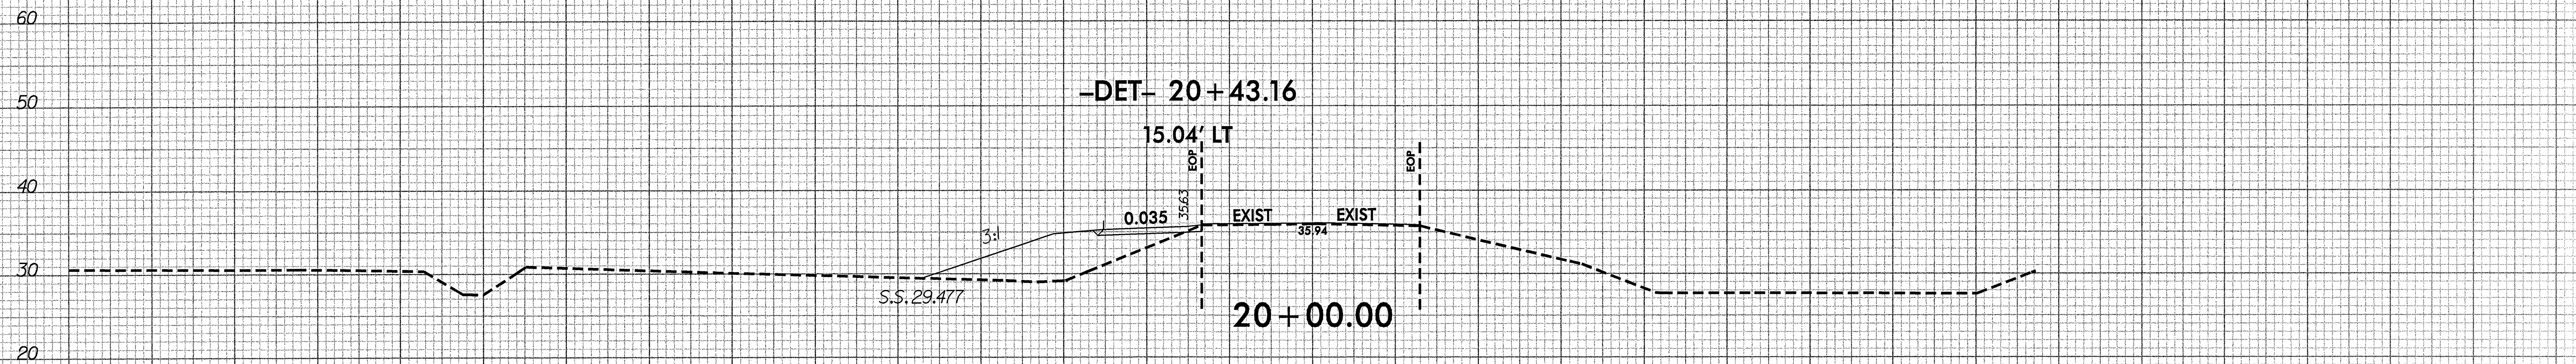

150 140 130 120 110 100 90 80 70 60 50 40 30 20 10 0 10 20 30 40 50 60 70 80 90 100 110 120 130 140 150





23-MAY-2008 14:03
I:\Projects\NC\01\Bridges\Group 46 Final Design\B4078\Roadway\Xsc\B4078-RD1-XPL.dgn
Nicole At LP20023

8/23/99



PROJ. REFERENCE NO.	SHEET NO.
B-4078	X-9

40 150 140 130 120 110 100 90 80 70 60 50 40 30 20 10 0 10 20 30 40 50 60 70 80 90 100 110 120 130 140 150 40

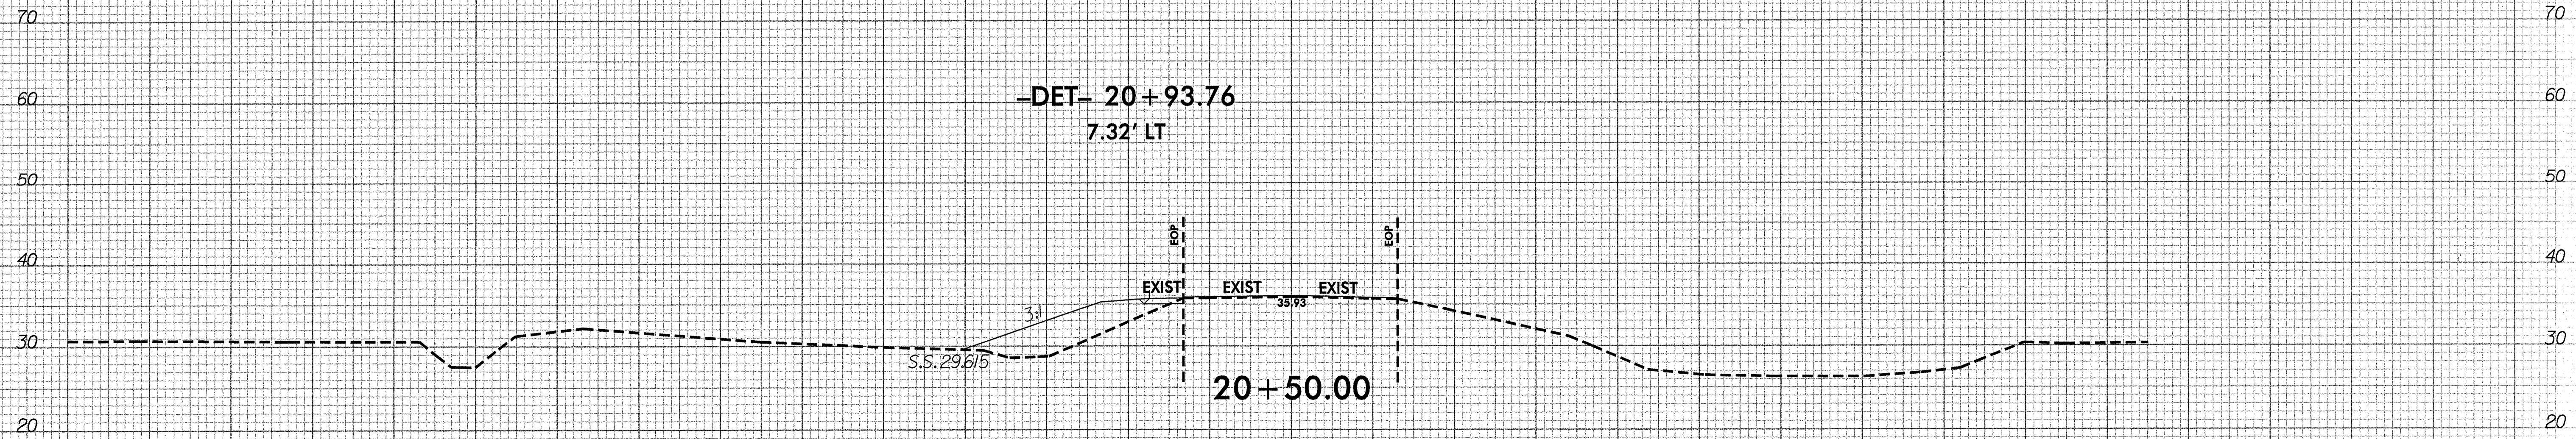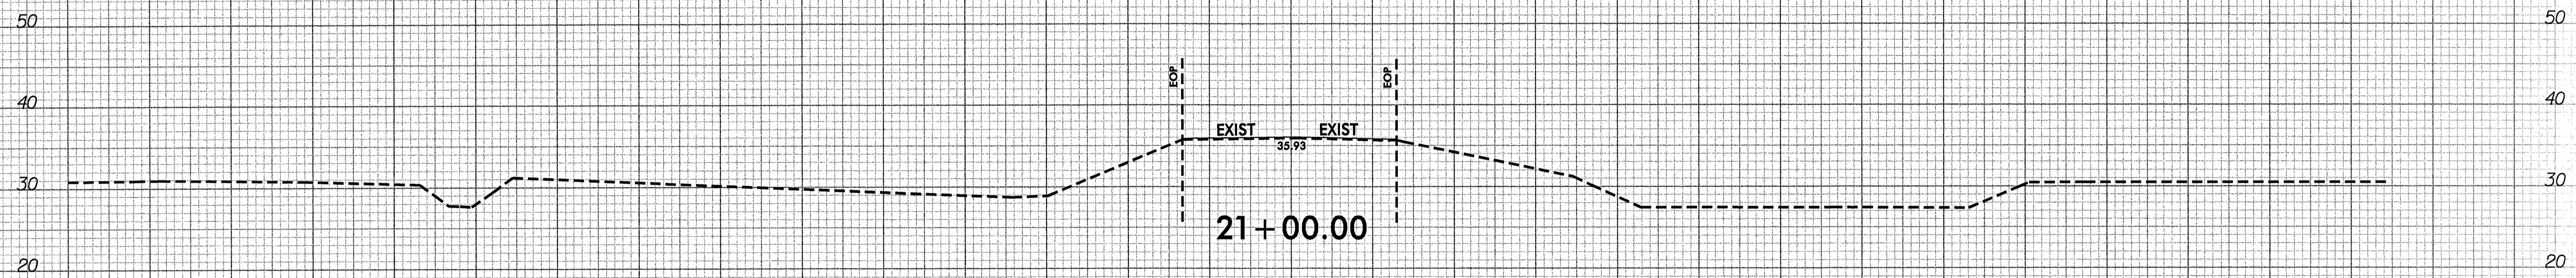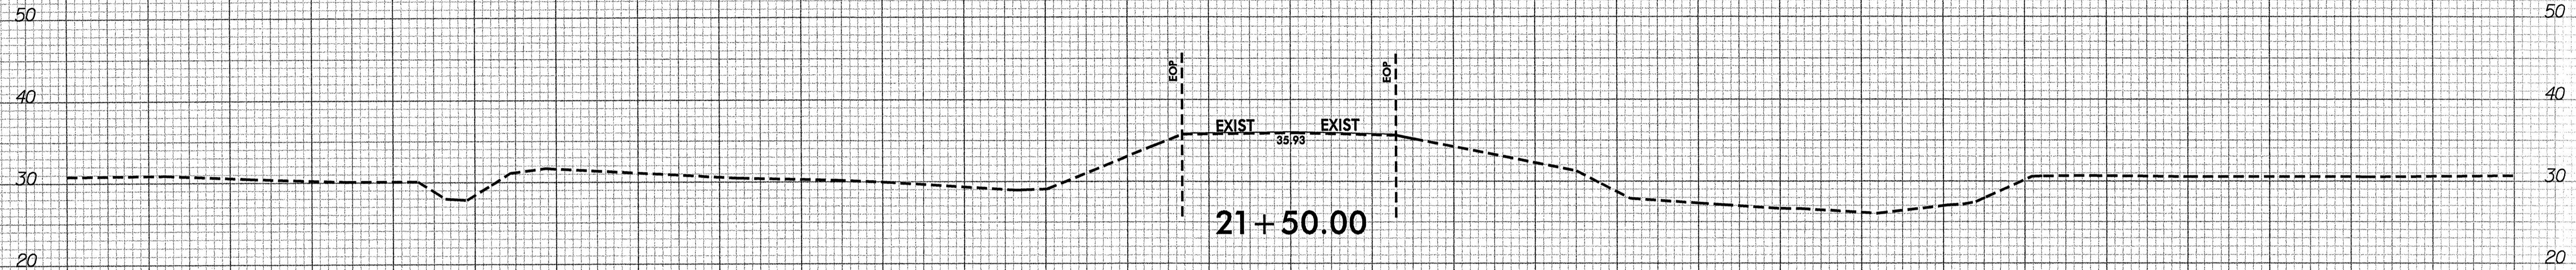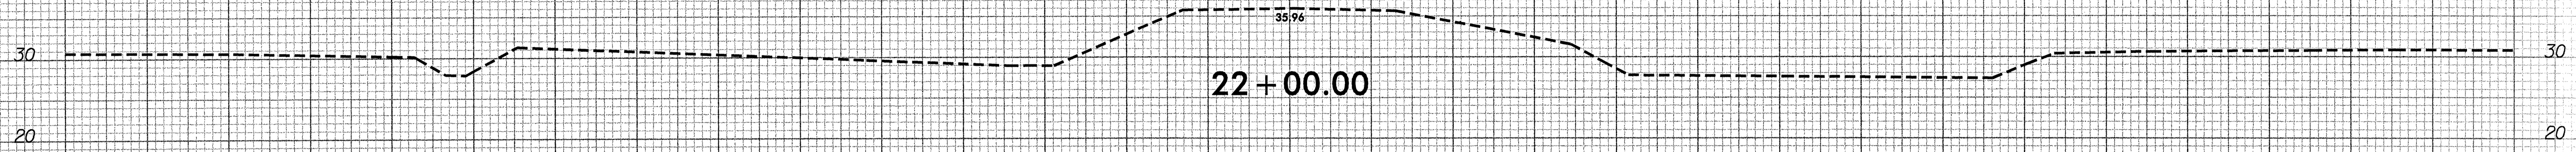

150 140 130 120 110 100 90 80 70 60 50 40 30 20 10 0 10 20 30 40 50 60 70 80 90 100 110 120 130 140 150

23-MAY-2008 14:03
I:\Projects\B4078\Roadway\Xsc\B4078_RDY_XPL.dgn
Scale: 1"=40'