

TIP PROJECT: B-4115



CONTRACT: C201925

T.I.P. NO.	SHEET NO.
B-4115	UO-1

STATE OF NORTH CAROLINA
DIVISION OF HIGHWAYS


**UTILITIES BY OTHERS PLANS
FRANKLIN COUNTY**

LOCATION: BRIDGE NO. 57 OVER SYCAMORE CREEK ON SR 1419 IN FRANKLIN COUNTY
TYPE OF WORK: UTILITY RELOCATION

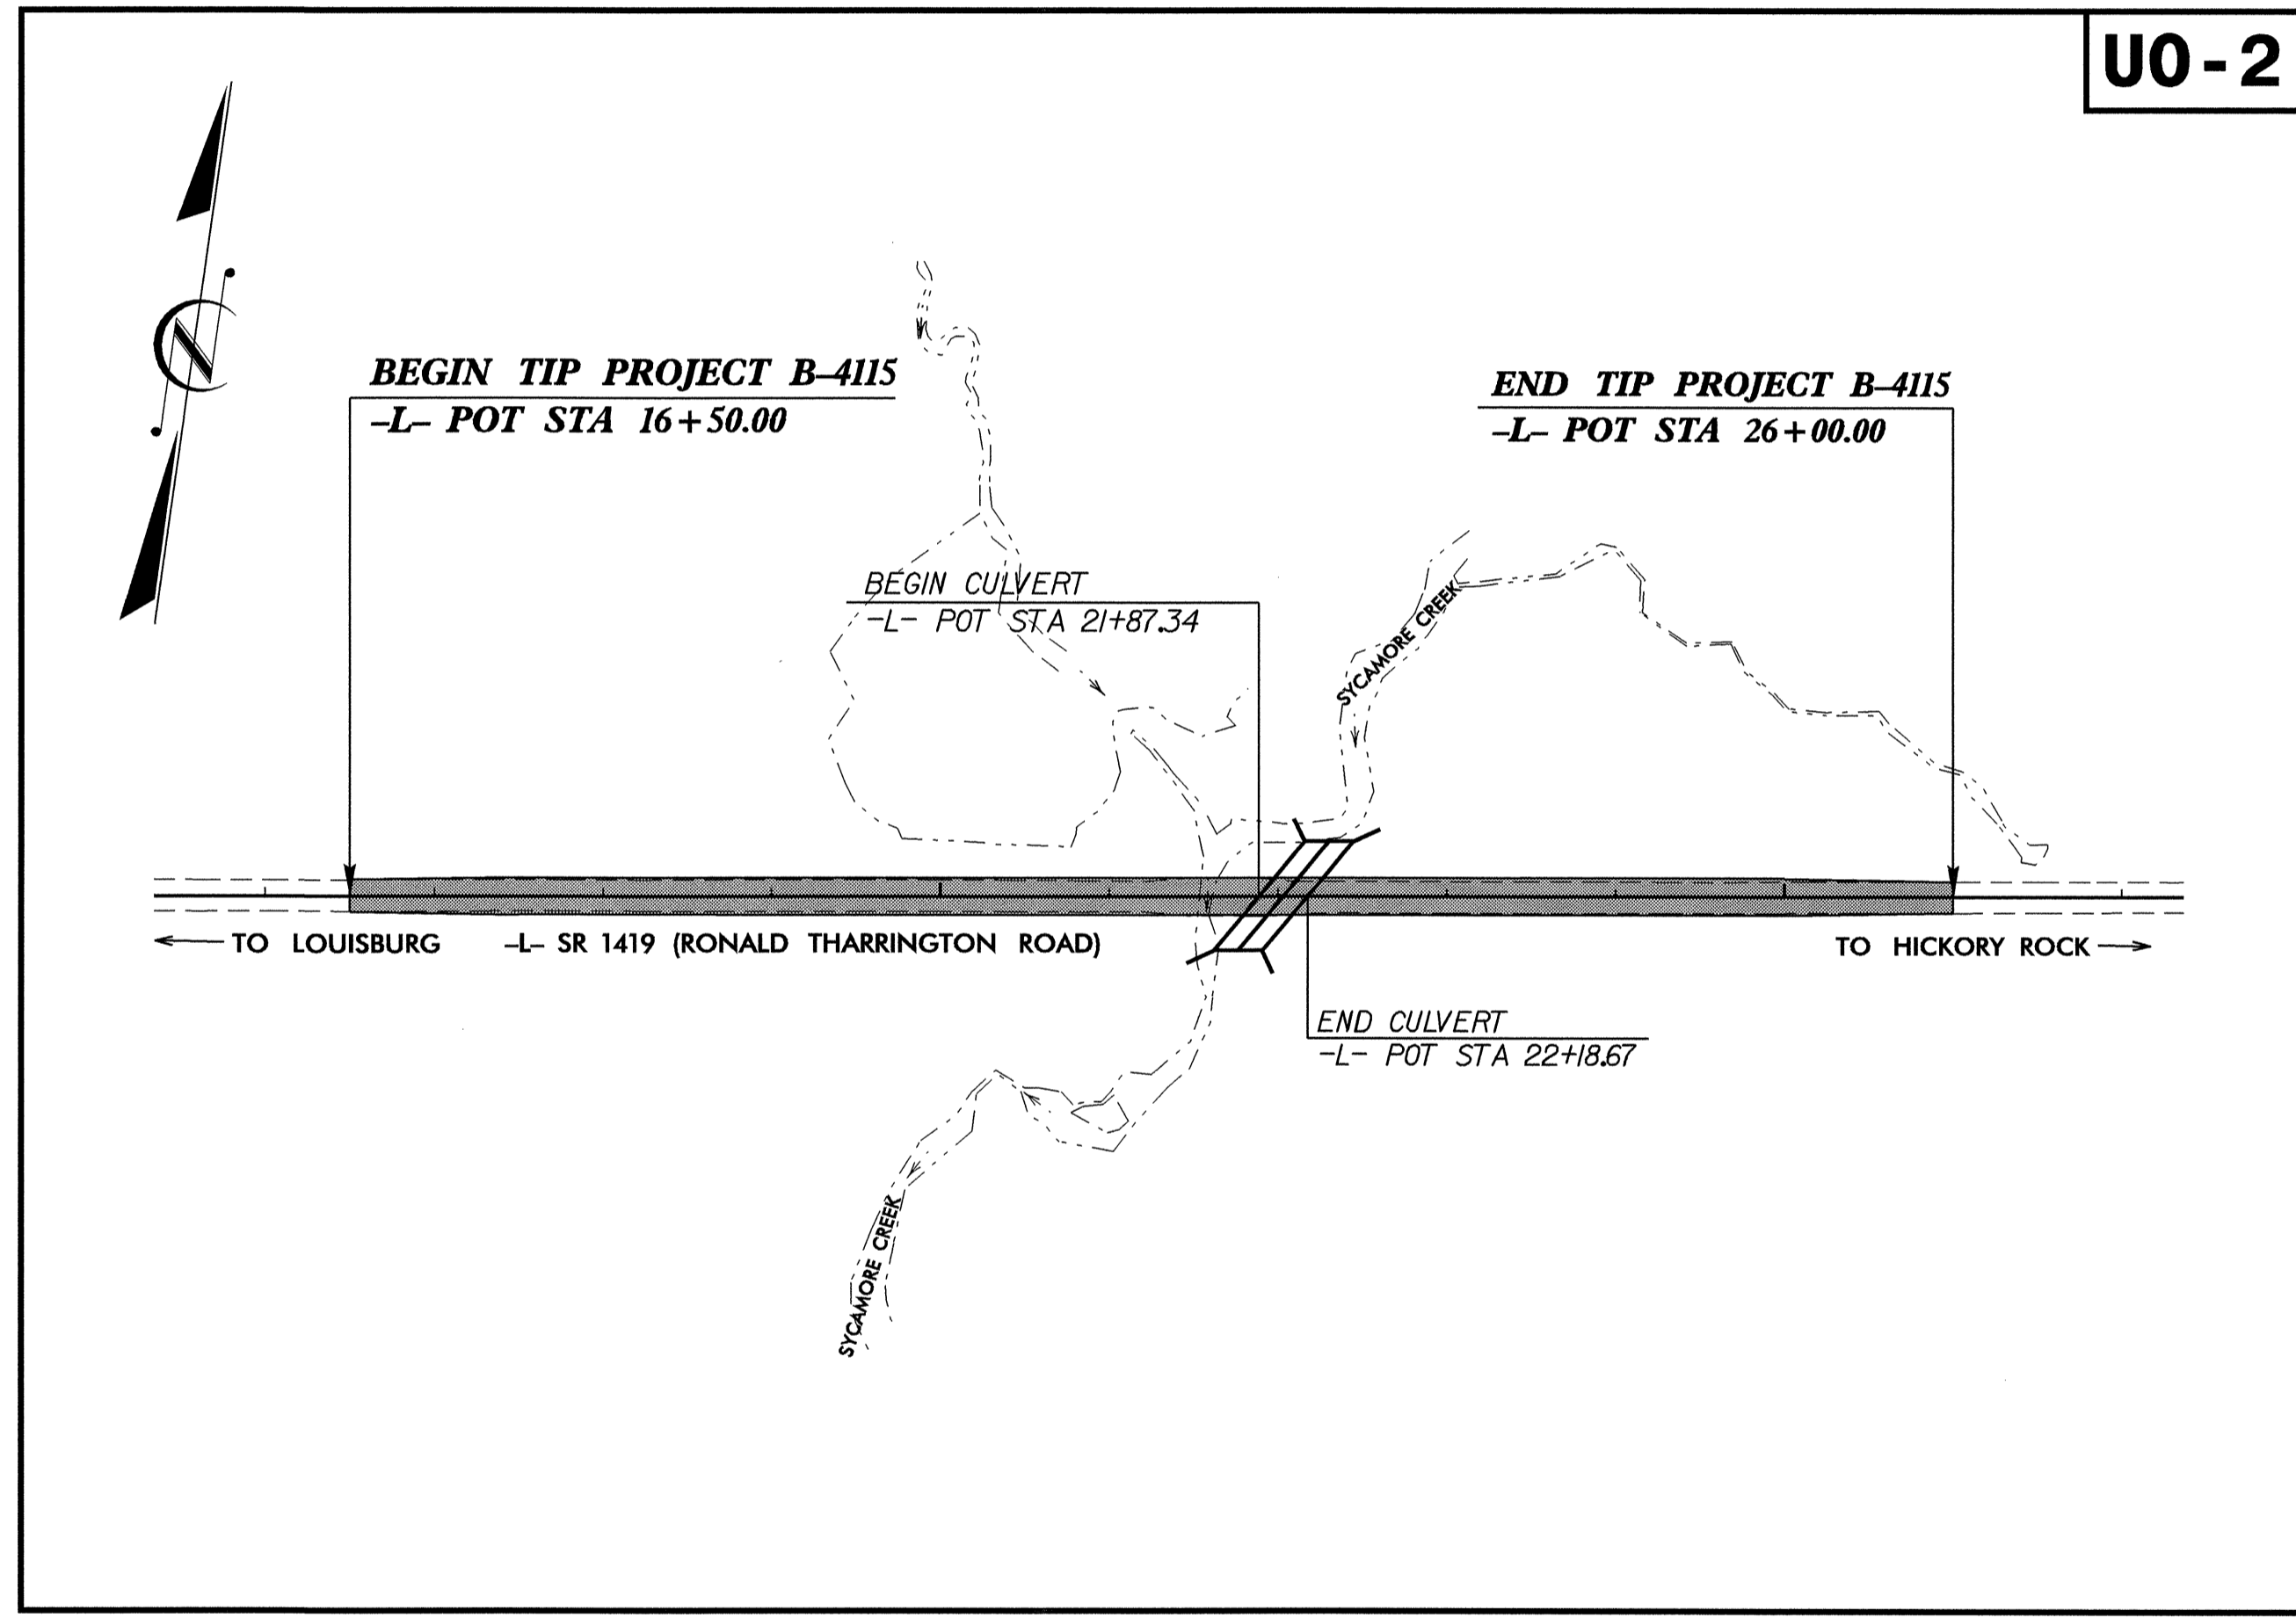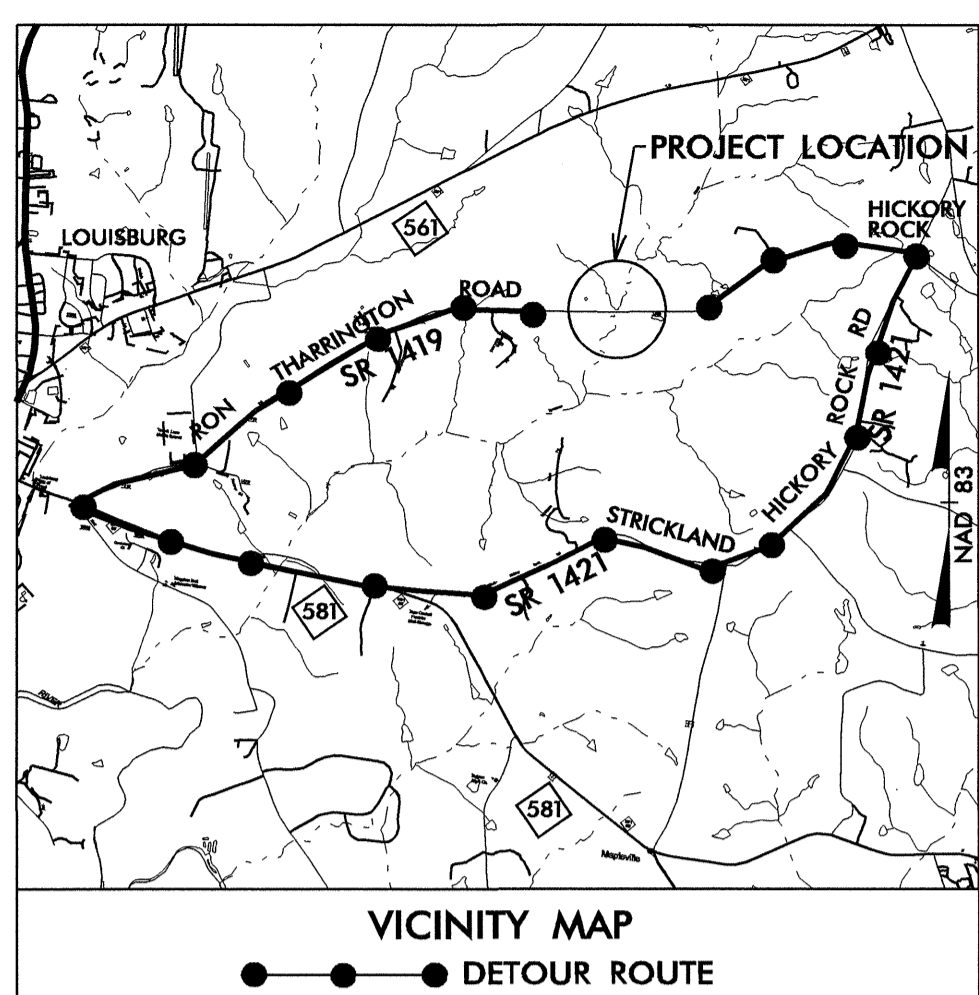

NOTE:

1. THIS PROJECT IS NOT WITHIN ANY MUNICIPAL BOUNDARIES.
2. CLEARING ON THIS PROJECT SHALL BE PERFORMED TO THE LIMITS ESTABLISHED BY METHOD III.

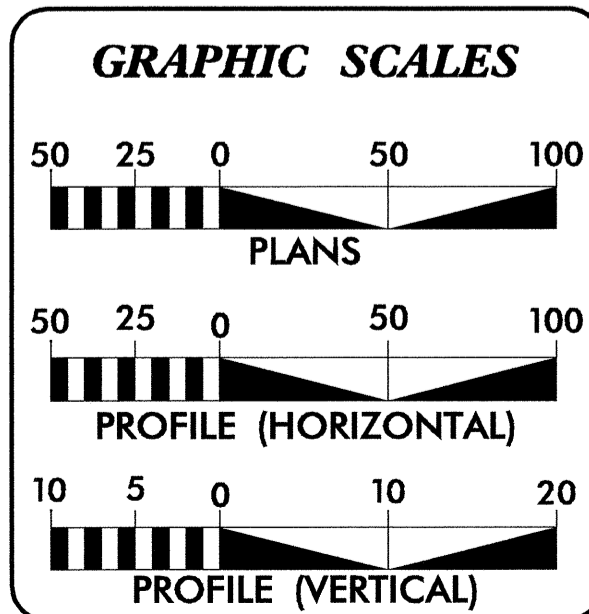

INDEX OF SHEETS	
SHEET NO.	DESCRIPTION
UO-1	TITLE SHEET
UO-2	UTILITIES BY OTHERS PLAN SHEET

UTILITY OWNERS ON PROJECT
(1) EMBARQ - TELEPHONE

PREPARED IN THE OFFICE OF:
**DIVISION OF HIGHWAYS
PROJECT SERVICES
UTILITY SECTION**

1591 MAIL SERVICES CENTER
RALEIGH NC 27699-1591
PHONE (919) 250-4128
FAX (919) 250-4119

Roger Worthington, P.E. UTILITIES SECTION ENGINEER

Steve McKee, P.E. UTILITIES SQUAD LEADER PROJECT ENGINEER



Emily Davenport UTILITIES PROJECT DESIGNER

UTILITIES BY OTHERS

NOTE:
ALL PROPOSED UTILITY WORK
SHOWN ON THIS SHEET WILL
BE DONE BY OTHERS

BEGIN TIP PROJECT B-4115
-L- POT STA. 16+50.00

END TIP PROJECT B-4115
-L- POT STA. 26+00.00

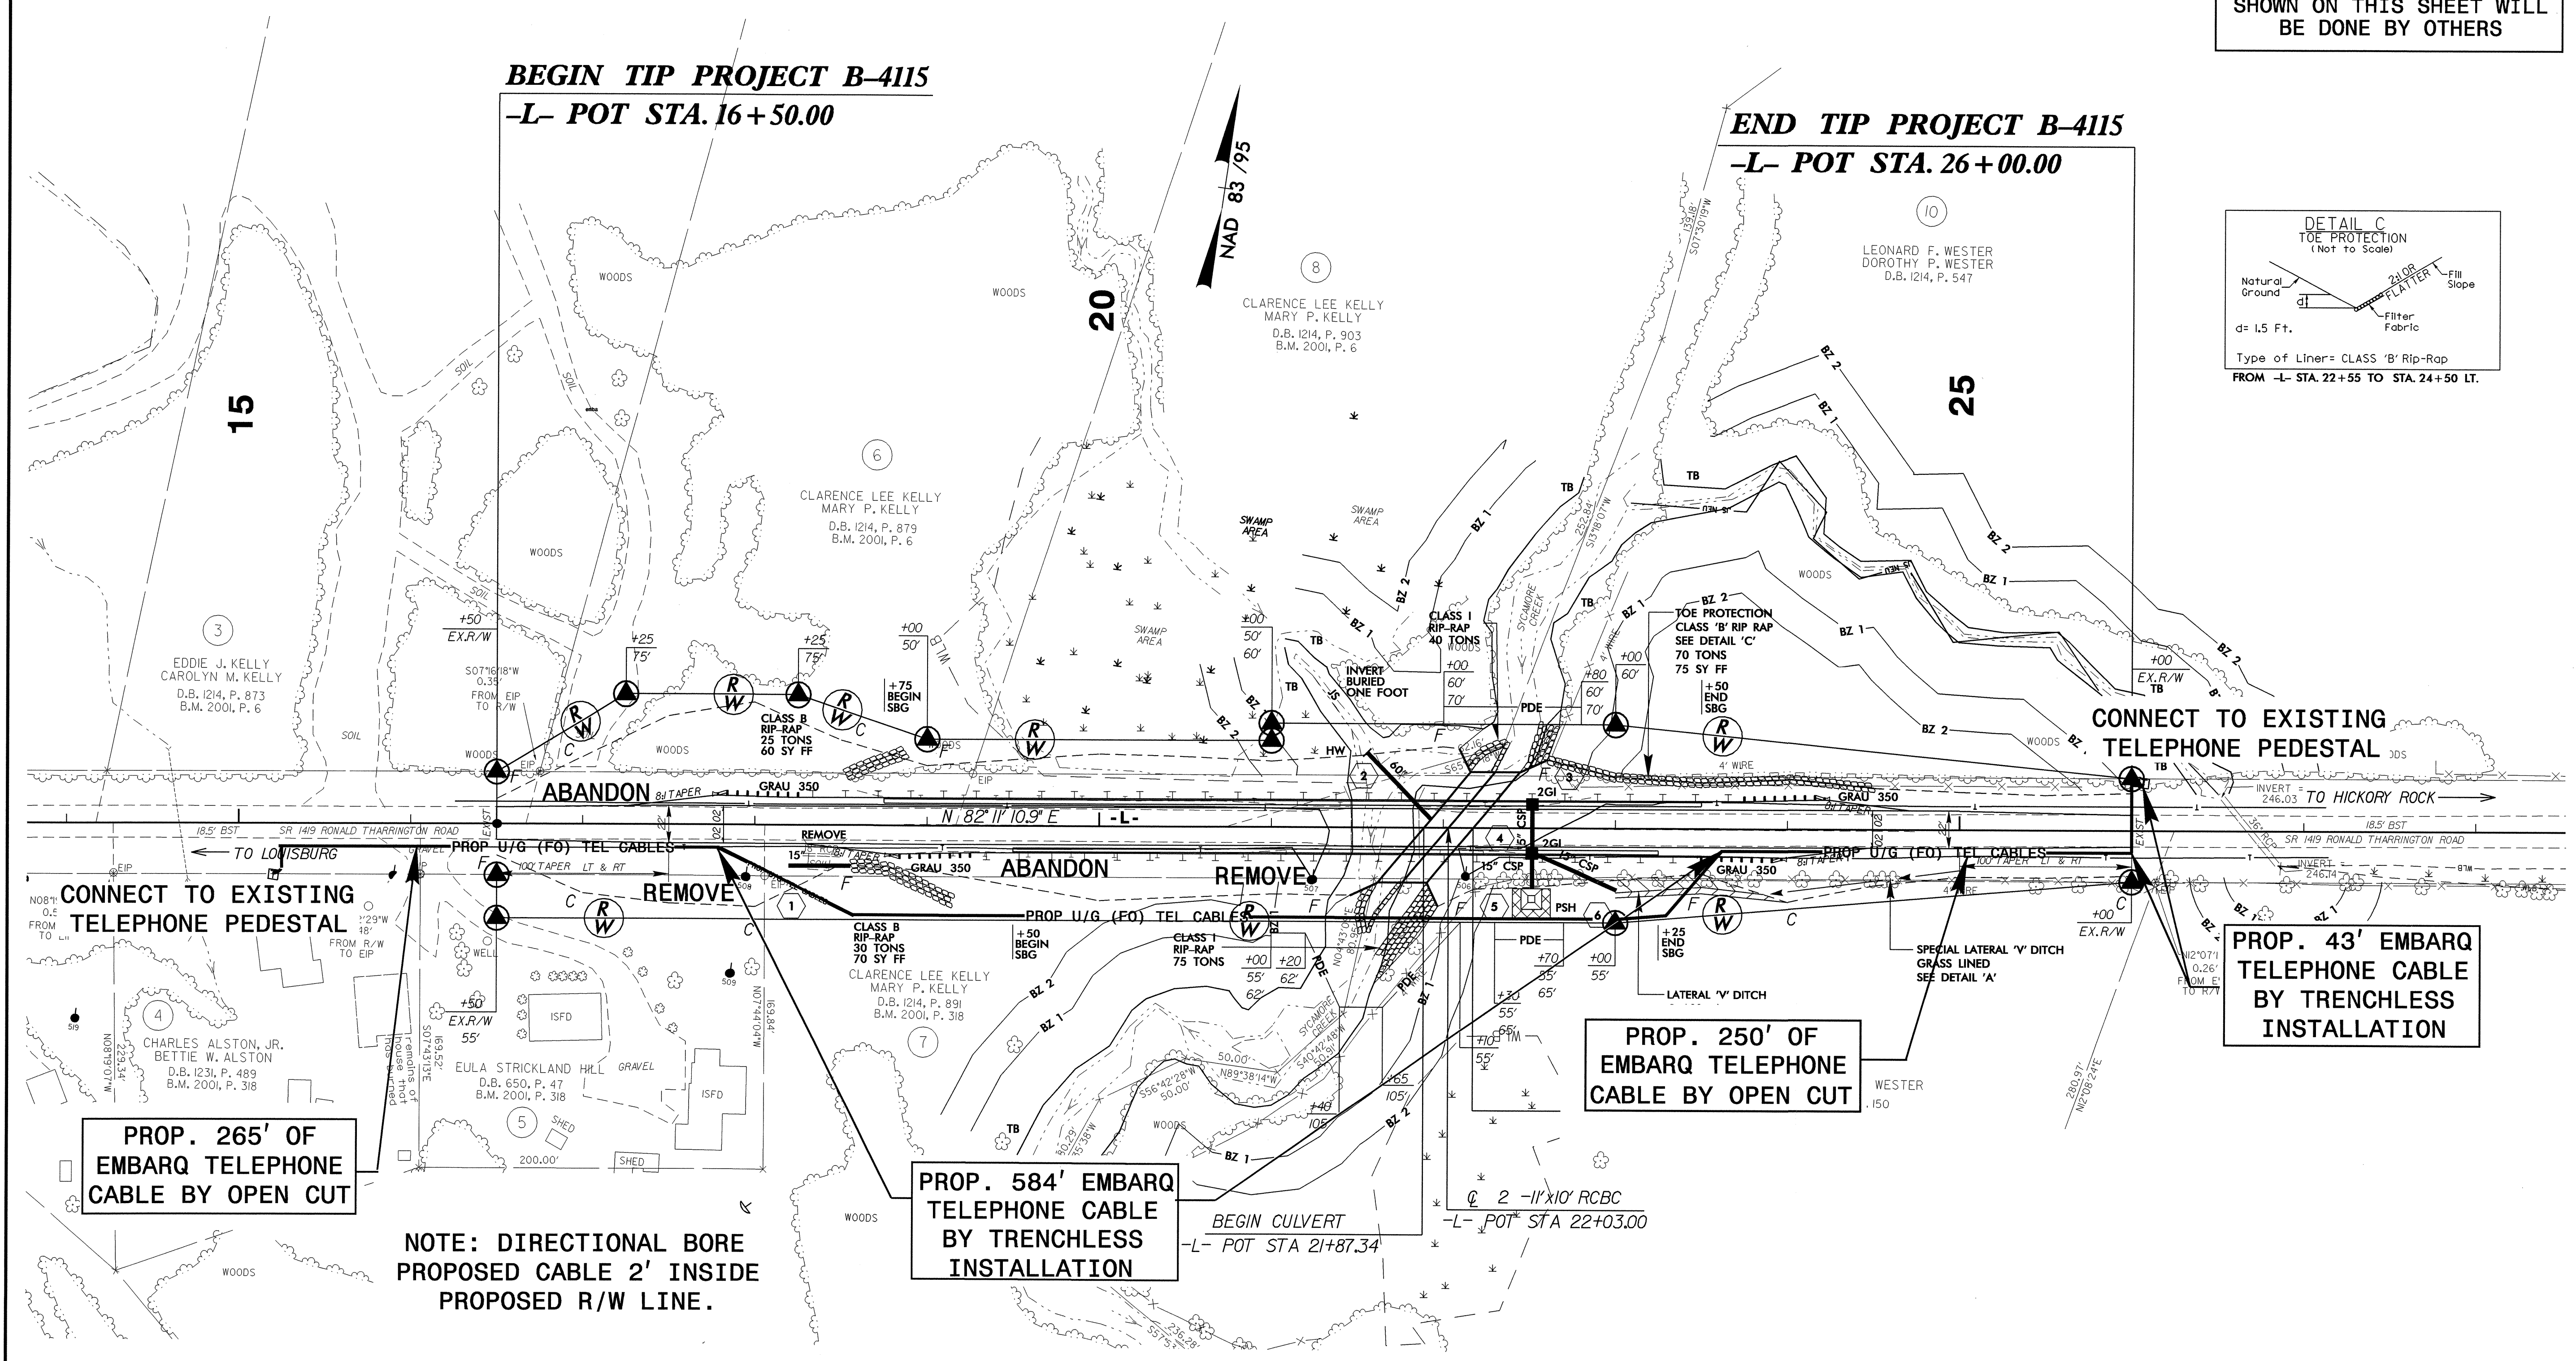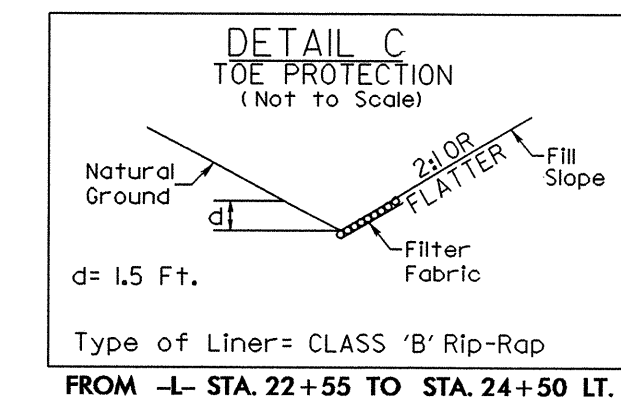

CONNECT TO EXISTING TELEPHONE PEDESTAL

CONNECT TO EXISTING TELEPHONE PEDESTAL

PROP. 265' OF EMBARQ TELEPHONE CABLE BY OPEN CUT

NOTE: DIRECTIONAL BORE PROPOSED CABLE 2' INSIDE PROPOSED R/W LINE.

PROP. 584' EMBARQ TELEPHONE CABLE BY TRENCHLESS INSTALLATION

PROP. 250' OF EMBARQ TELEPHONE CABLE BY OPEN CUT

PROP. 43' EMBARQ TELEPHONE CABLE BY TRENCHLESS INSTALLATION

BEGIN CULVERT
-L- POT STA 21+87.34

-L- POT STA 22+03.00