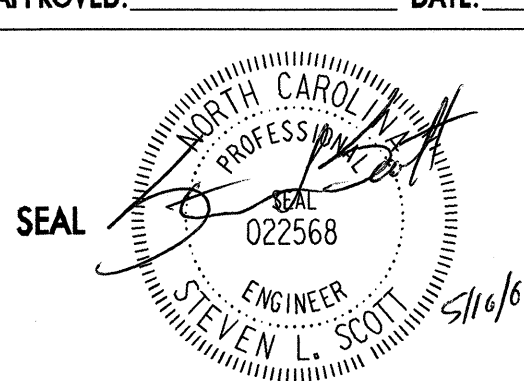
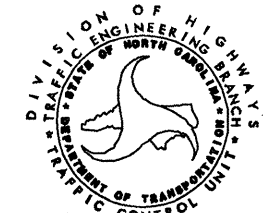

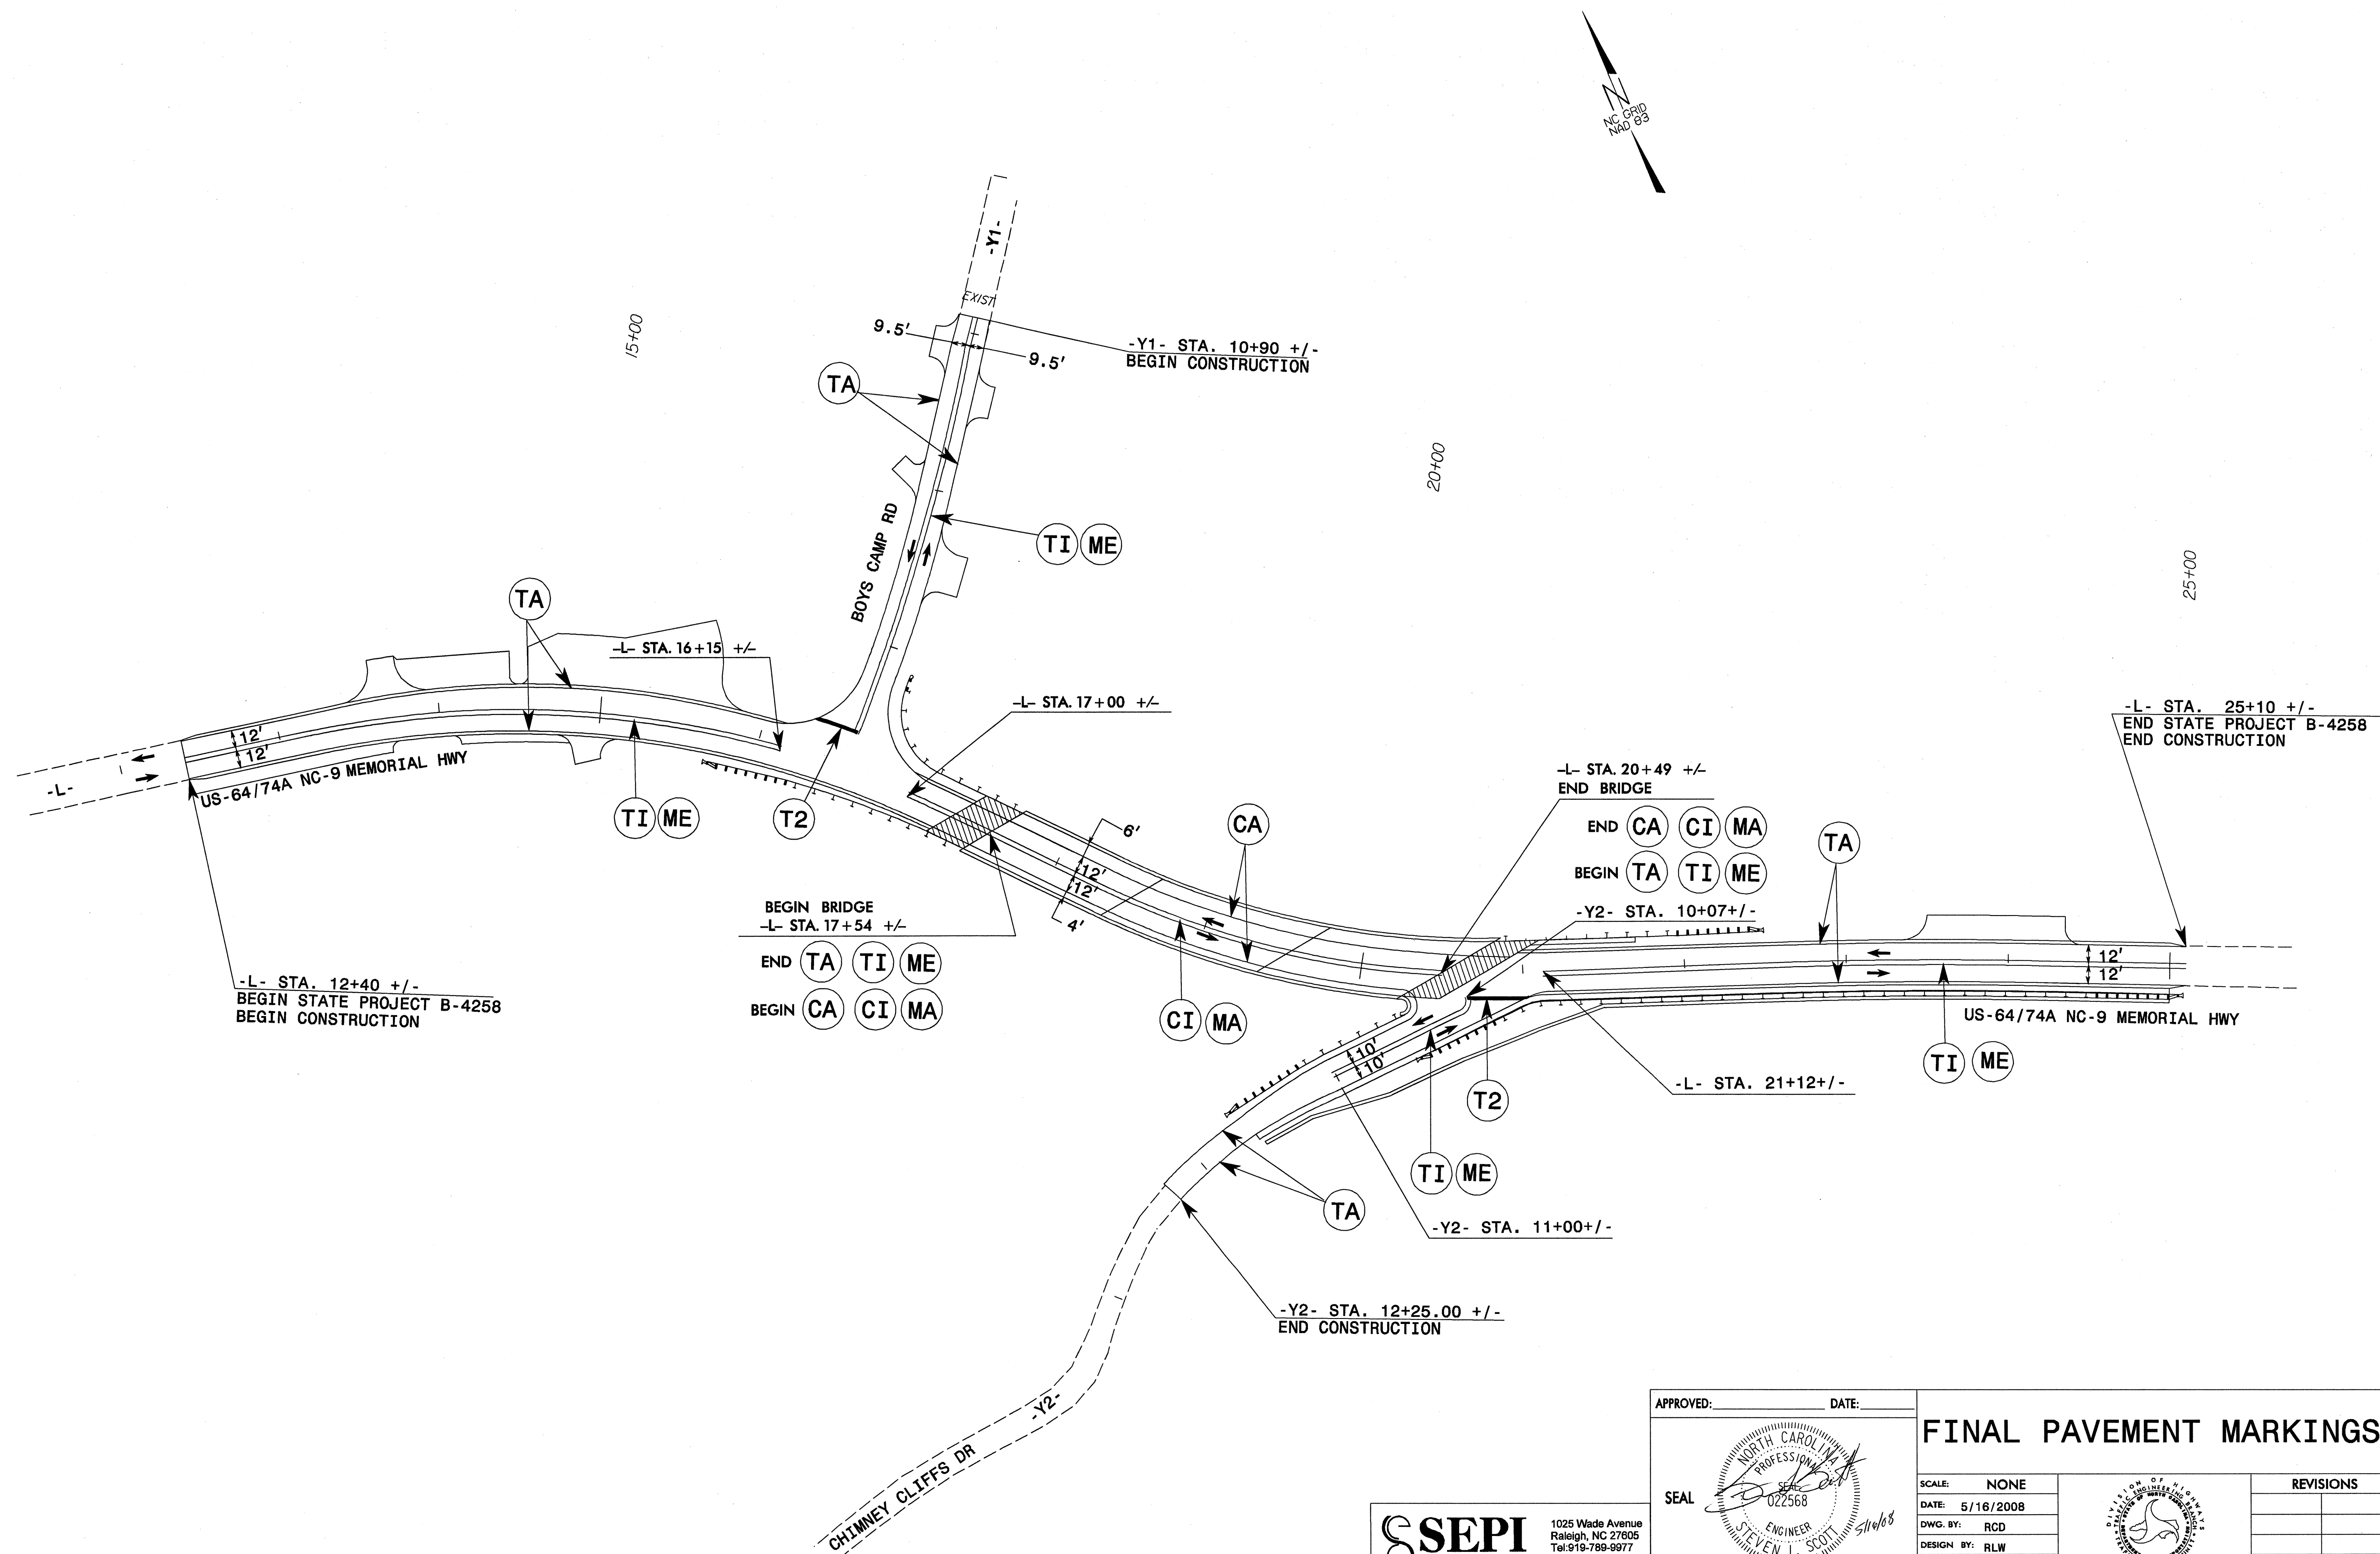


FINAL PAVEMENT MARKING SCHEDULE

SYMBOL	DESCRIPTION	PAY ITEM	PAY ITEM QUANTITY BREAKDOWN	TOTAL QUANTITY
<u>PAVEMENT MARKINGS</u>				
COLD APPLIED PLASTIC (4") Type 3-Permanent Std				
CA	WHITE EDGELINE		605 LF	
CI	YELLOW DOUBLE CENTER		572 LF	TOTAL 1177 LF
THERMOPLASTIC(4", 90 MILS)				
TA	WHITE EDGELINE		2806 LF	
THERMOPLASTIC(4", 120 MILS)				
TI	YELLOW DOUBLE CENTER		2380 LF	TOTAL 2806 LF
THERMOPLASTIC(24", 120 MILS)				
T2	WHITE STOPBAR		55 LF	TOTAL 2380 LF
<u>MARKERS</u>				
PERMANENT RAISED PAVEMENT MARKERS				
MA	YELLOW & YELLOW		5 EA	TOTAL 55 LF
SNOWPLOWABLE RAISED PAVEMENT MARKERS				
ME	YELLOW & YELLOW		20 EA	TOTAL 5 EA
TOTAL 20 EA				

APPROVED: _____	DATE: _____	FINAL PAVEMENT MARKING SCHEDULE	
		SCALE: NONE	
		DATE: 5/16/2008	REVISIONS
1025 Wade Avenue Raleigh, NC 27605 Tel: 919-789-9977 Fax: 919-789-9591		DWG. BY: RCD	
		DESIGN BY: RLW	
		REVIEWED BY: SLS	
		CADD FILE	



APPROVED: _____ DATE: _____

SEAL

STEVEN L. SCOTT
ENGINEER
5/16/08

SEPI
ENGINEERING GROUP

1025 Wade Avenue
Raleigh, NC 27605
Tel: 919-789-9977
Fax: 919-789-9591

FINAL PAVEMENT MARKINGS

SCALE: NONE		<table border="1"> <tr> <th colspan="2">REVISIONS</th> </tr> <tr> <td> </td> <td> </td> </tr> <tr> <td> </td> <td> </td> </tr> <tr> <td> </td> <td> </td> </tr> </table>	REVISIONS							
REVISIONS										
DATE: 5/16/2008										
DWG. BY: RCD										
DESIGN BY: RLW										
REVIEWED BY: SLS	CADD FILE									