

09/08/99

T.I.P. NO.	SHEET NO.
B-4263	UO-1




STATE OF NORTH CAROLINA  
DIVISION OF HIGHWAYS

**UTILITY BY OTHERS PLANS  
RUTHERFORD COUNTY**

LOCATION: BRIDGE 41 OVER CATHEY'S CREEK  
ON SR 1549  
TYPE OF WORK: UTILITY BY OTHERS

TIP PROJECT: B-4263

CONTRACT: C201928

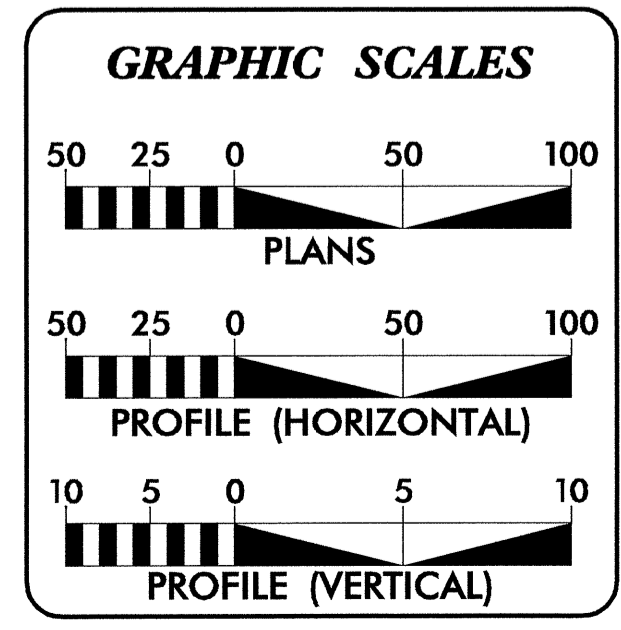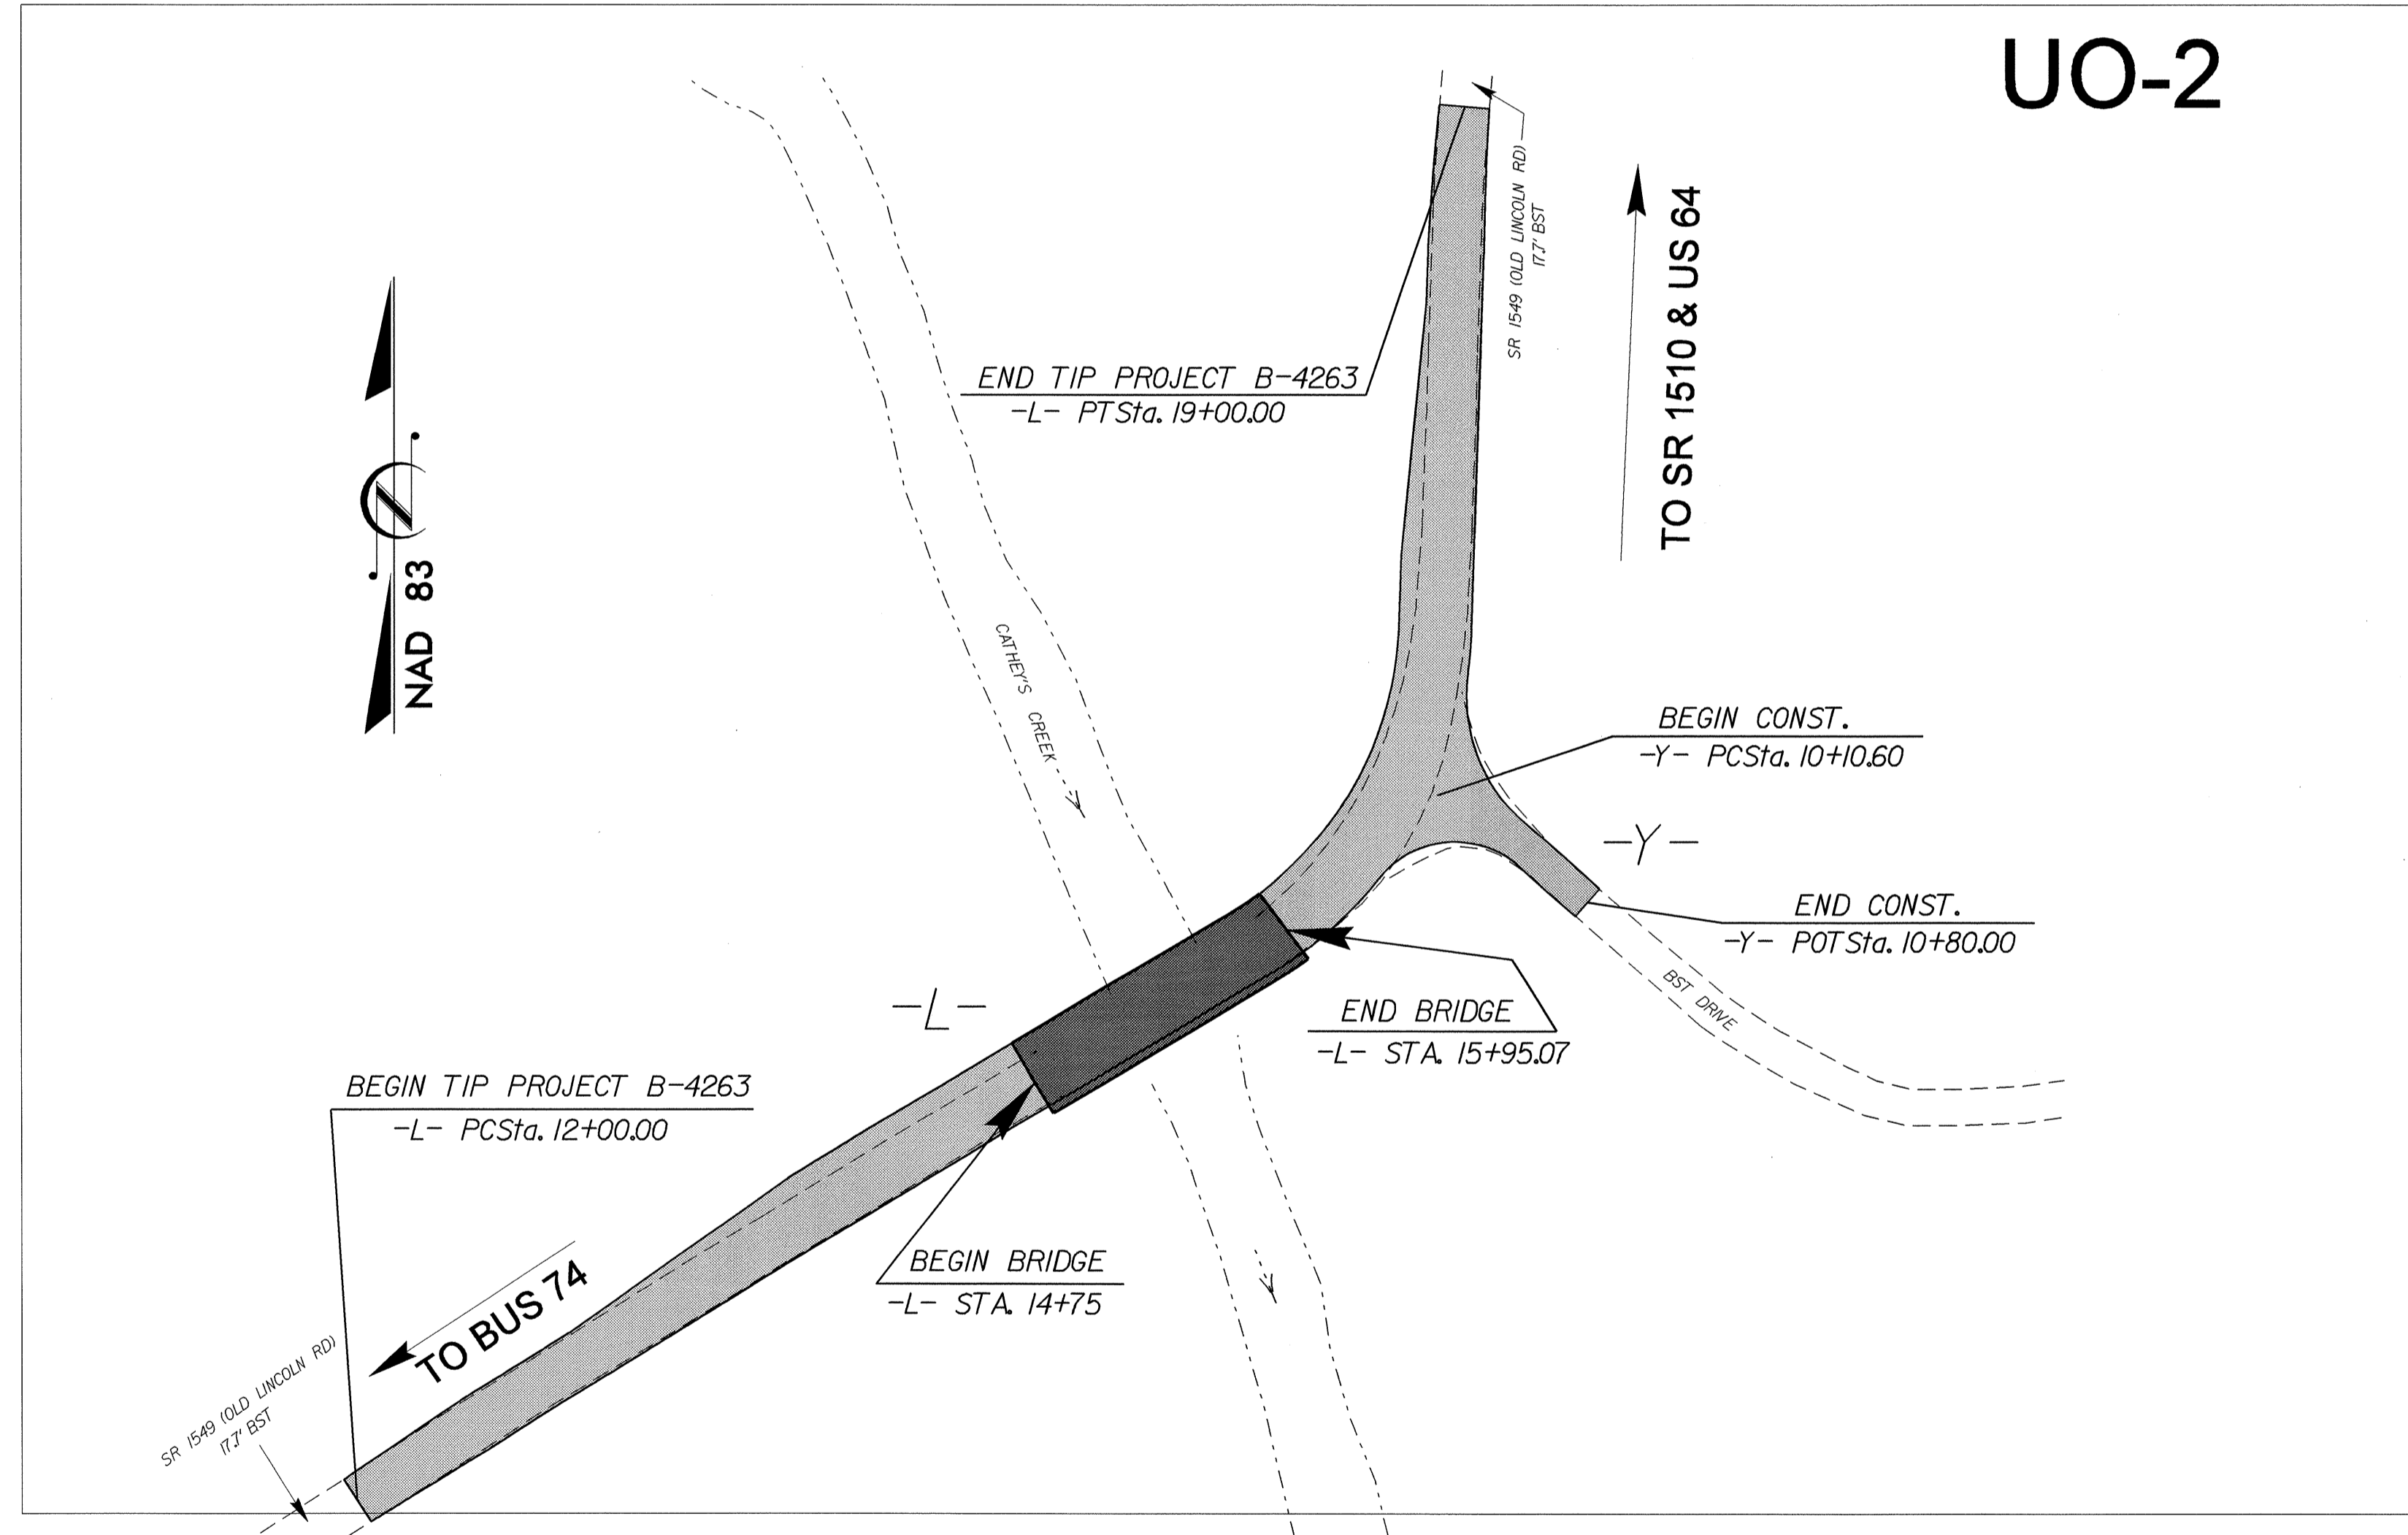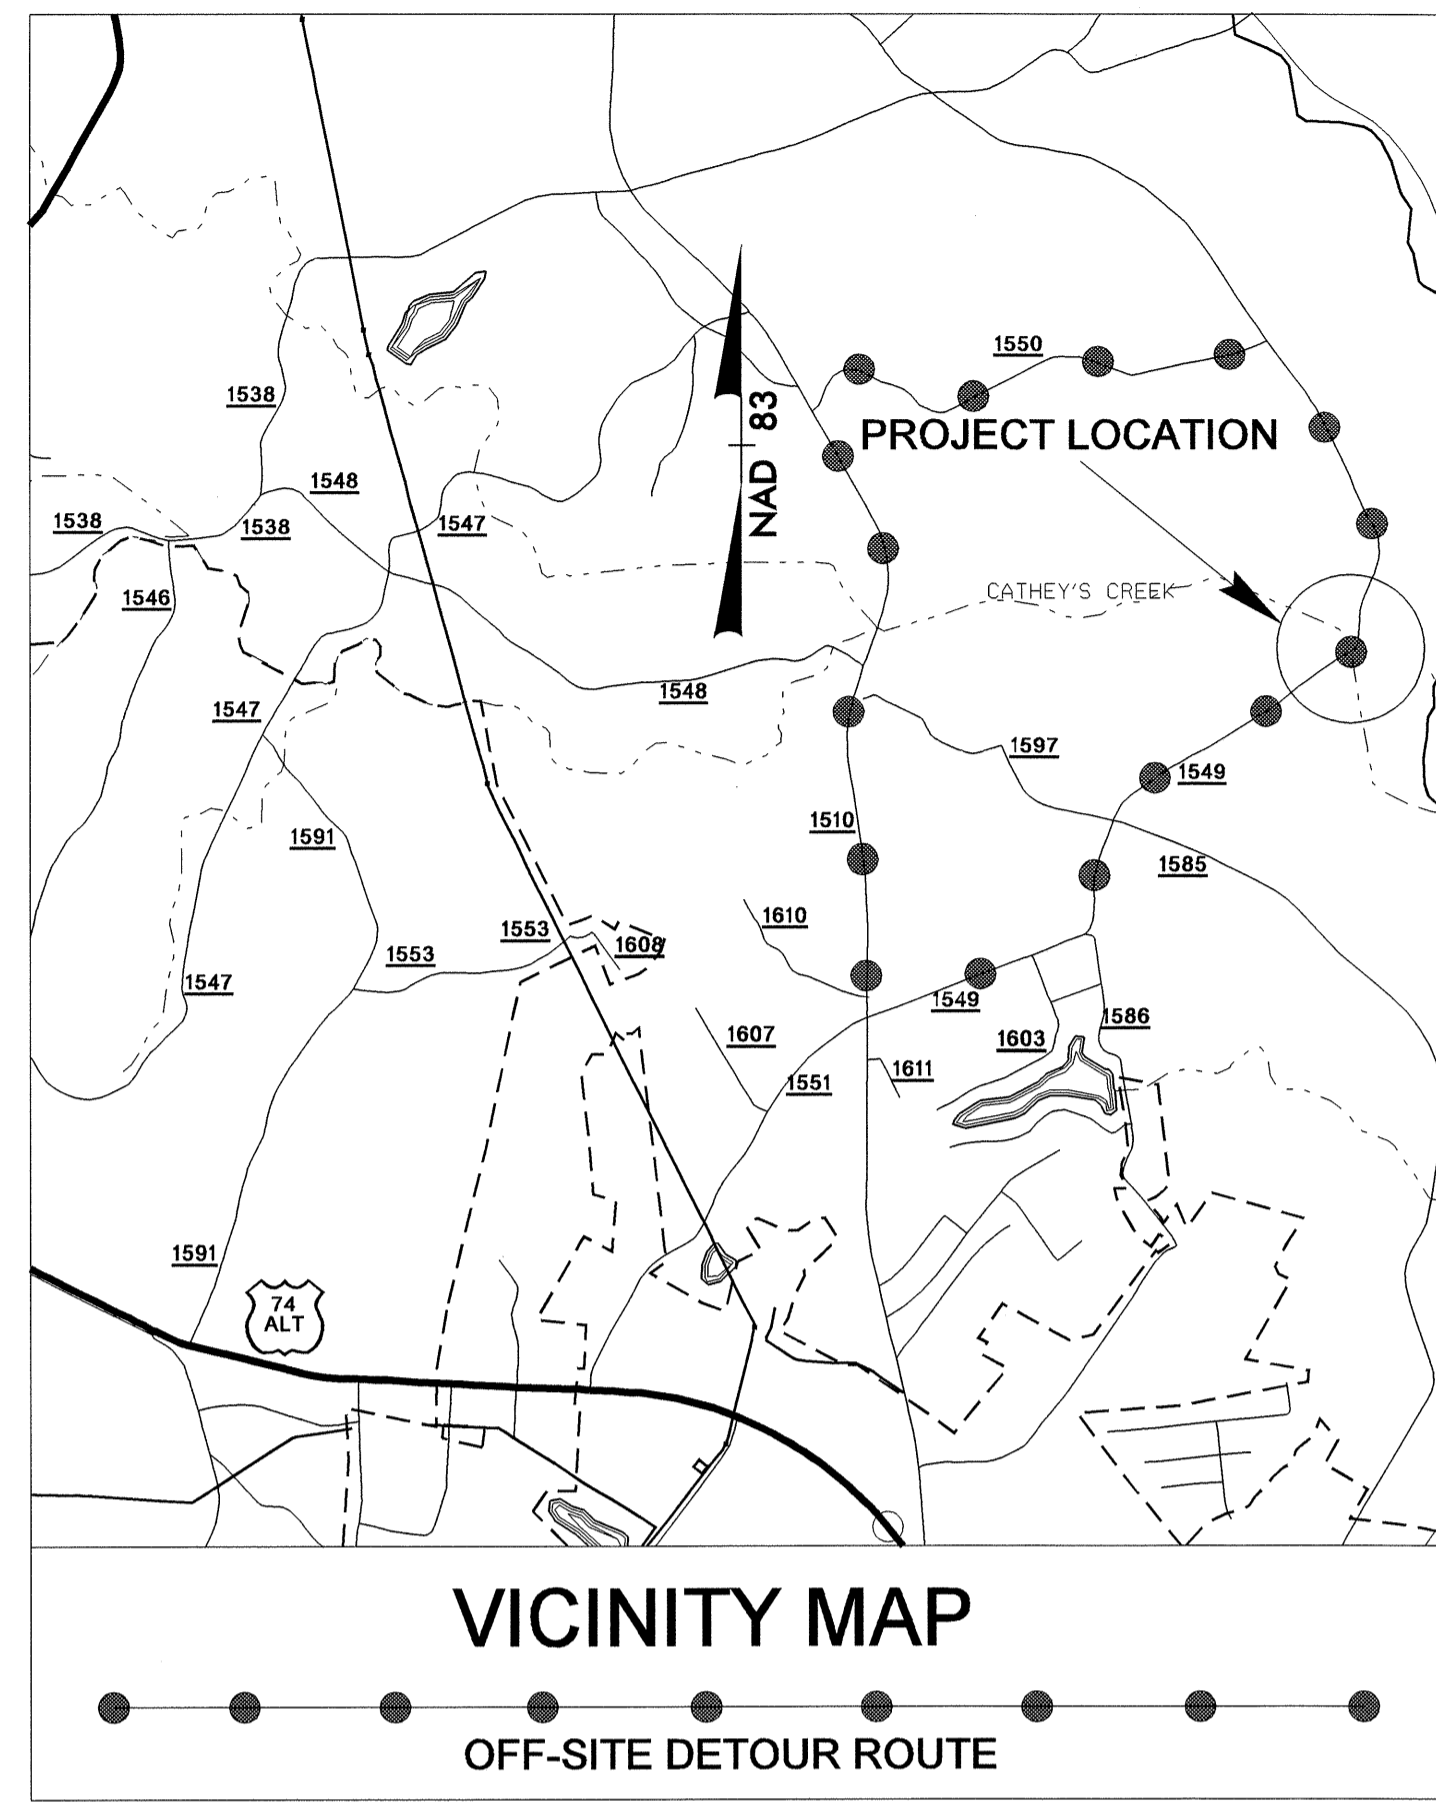

INDEX OF SHEETS

SHEET NO.	DESCRIPTION
UO-1	TITLE SHEET
UO-2	UTILITY BY OTHERS PLAN SHEET

UTILITY OWNER ON PROJECT

(1) TELEPHONE: AT&T

PREPARED IN THE OFFICE OF:  
DIVISION OF HIGHWAYS  
PROJECT SERVICES  
UTILITY SECTION

1591 MAIL SERVICES CENTER  
RALEIGH, NC 27699-1591  
PHONE (919) 250-4128  
FAX (919) 250-4119

Roger Worthington, P.E. UTILITIES SECTION ENGINEER  
R. B. Wilkins, P.E. UTILITIES SQUAD LEADER PROJECT ENGINEER  
James E. Swinson UTILITIES PROJECT DESIGNER


I:\JUN-2008\15146  
r:\utilities\pdy\_ut\proj\b-4263\_ut\_title\_uoL.psh.dgn  
\$\$\$\$\$USERNAME\$\$\$\$\$

UTILITIES BY OTHERS

NOTE:  
ALL PROPOSED UTILITY WORK  
SHOWN ON THIS SHEET WILL  
BE DONE BY OTHERS

5/14/99

REVISIONS

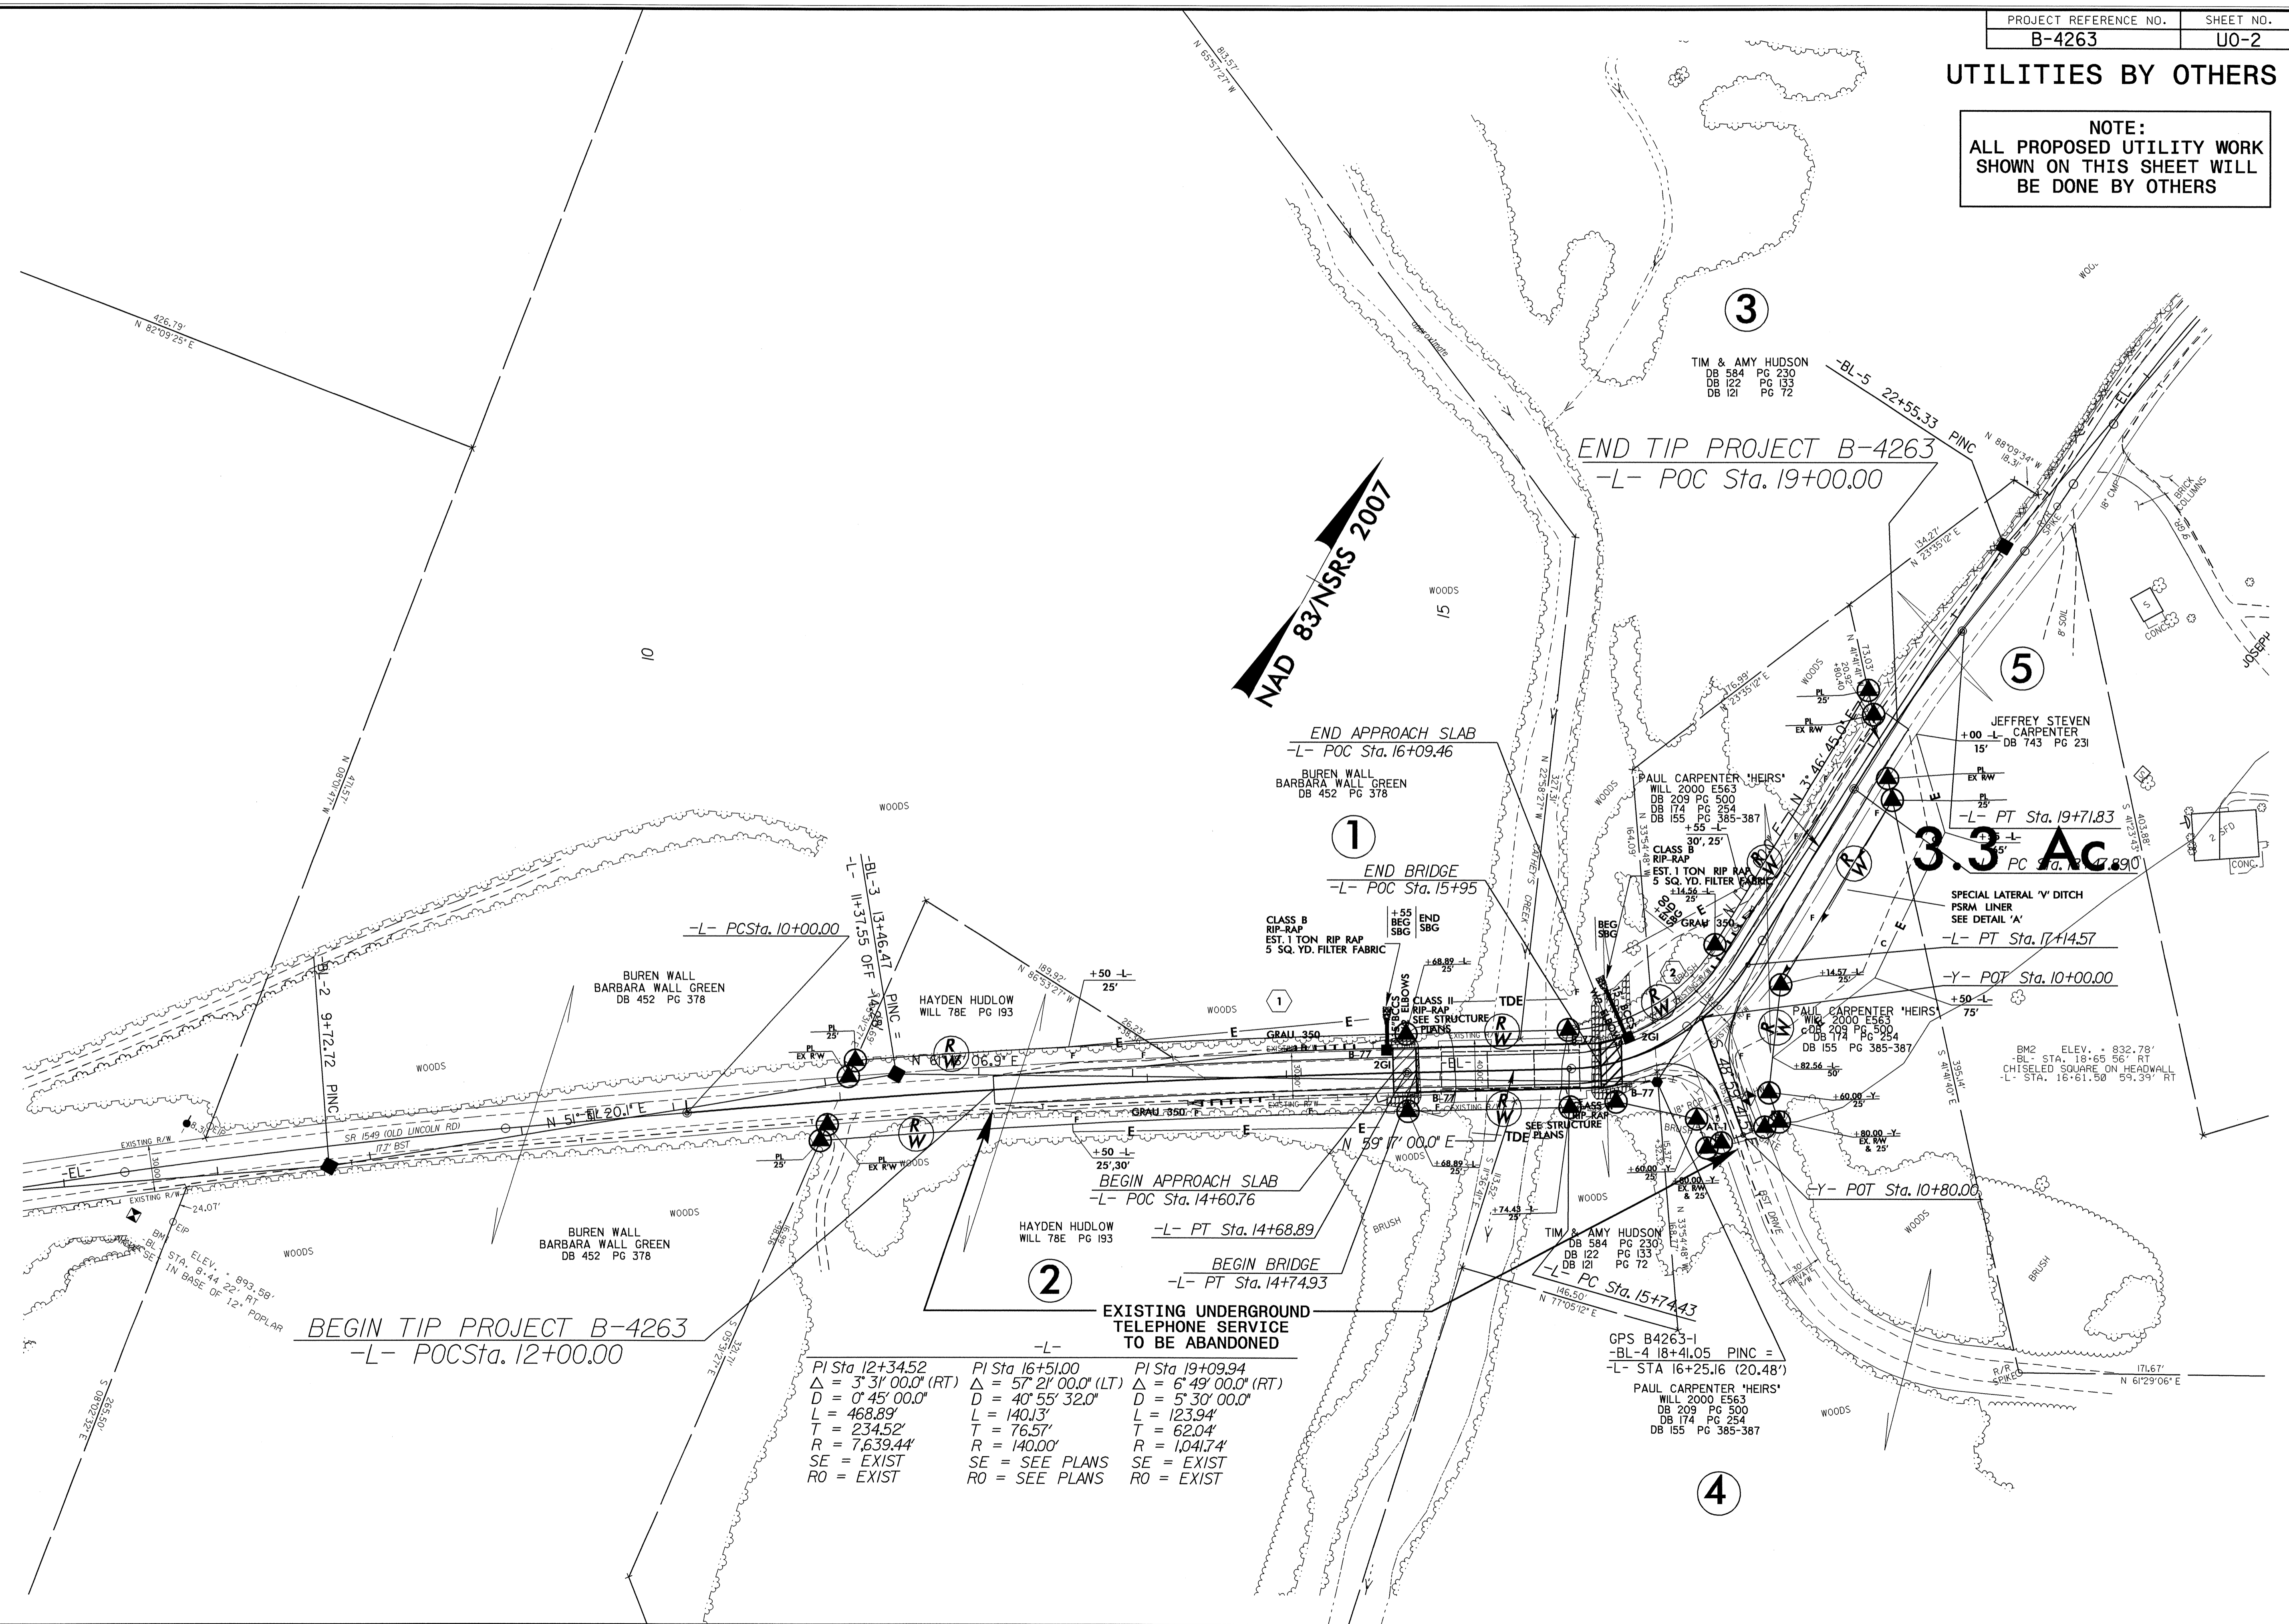

PI Sta 12+34.52	PI Sta 16+51.00	PI Sta 19+09.94
$\Delta = 3^\circ 31' 00.0''$ (RT)	$\Delta = 57^\circ 21' 00.0''$ (LT)	$\Delta = 6^\circ 49' 00.0''$ (RT)
D = 0' 45' 00.0"	D = 40' 55' 32.0"	D = 5' 30' 00.0"
L = 468.89'	L = 140.13'	L = 123.94'
T = 234.52'	T = 76.57'	T = 62.04'
R = 7,639.44'	R = 140.00'	R = 1,041.74'
SE = EXIST	SE = SEE PLANS	SE = EXIST
RO = EXIST	RO = SEE PLANS	RO = EXIST

17-JUN-2008 15:45  
I:\Projects\B-4263\Drawings\UO-2.dwg  
B-4263-UT-2.dwg