


T.I.P. NO.	SHEET NO.
B-4631	UO-1

STATE OF NORTH CAROLINA
DIVISION OF HIGHWAYS



**UTILITY BY OTHERS PLANS
RUTHERFORD COUNTY**

**LOCATION: BRIDGE NO. 526 ON SR 1347 (PARIS ROAD)
OVER WEST BRANCH MOUNTAIN CREEK**
TYPE OF WORK: UTILITY WORK BY OTHERS

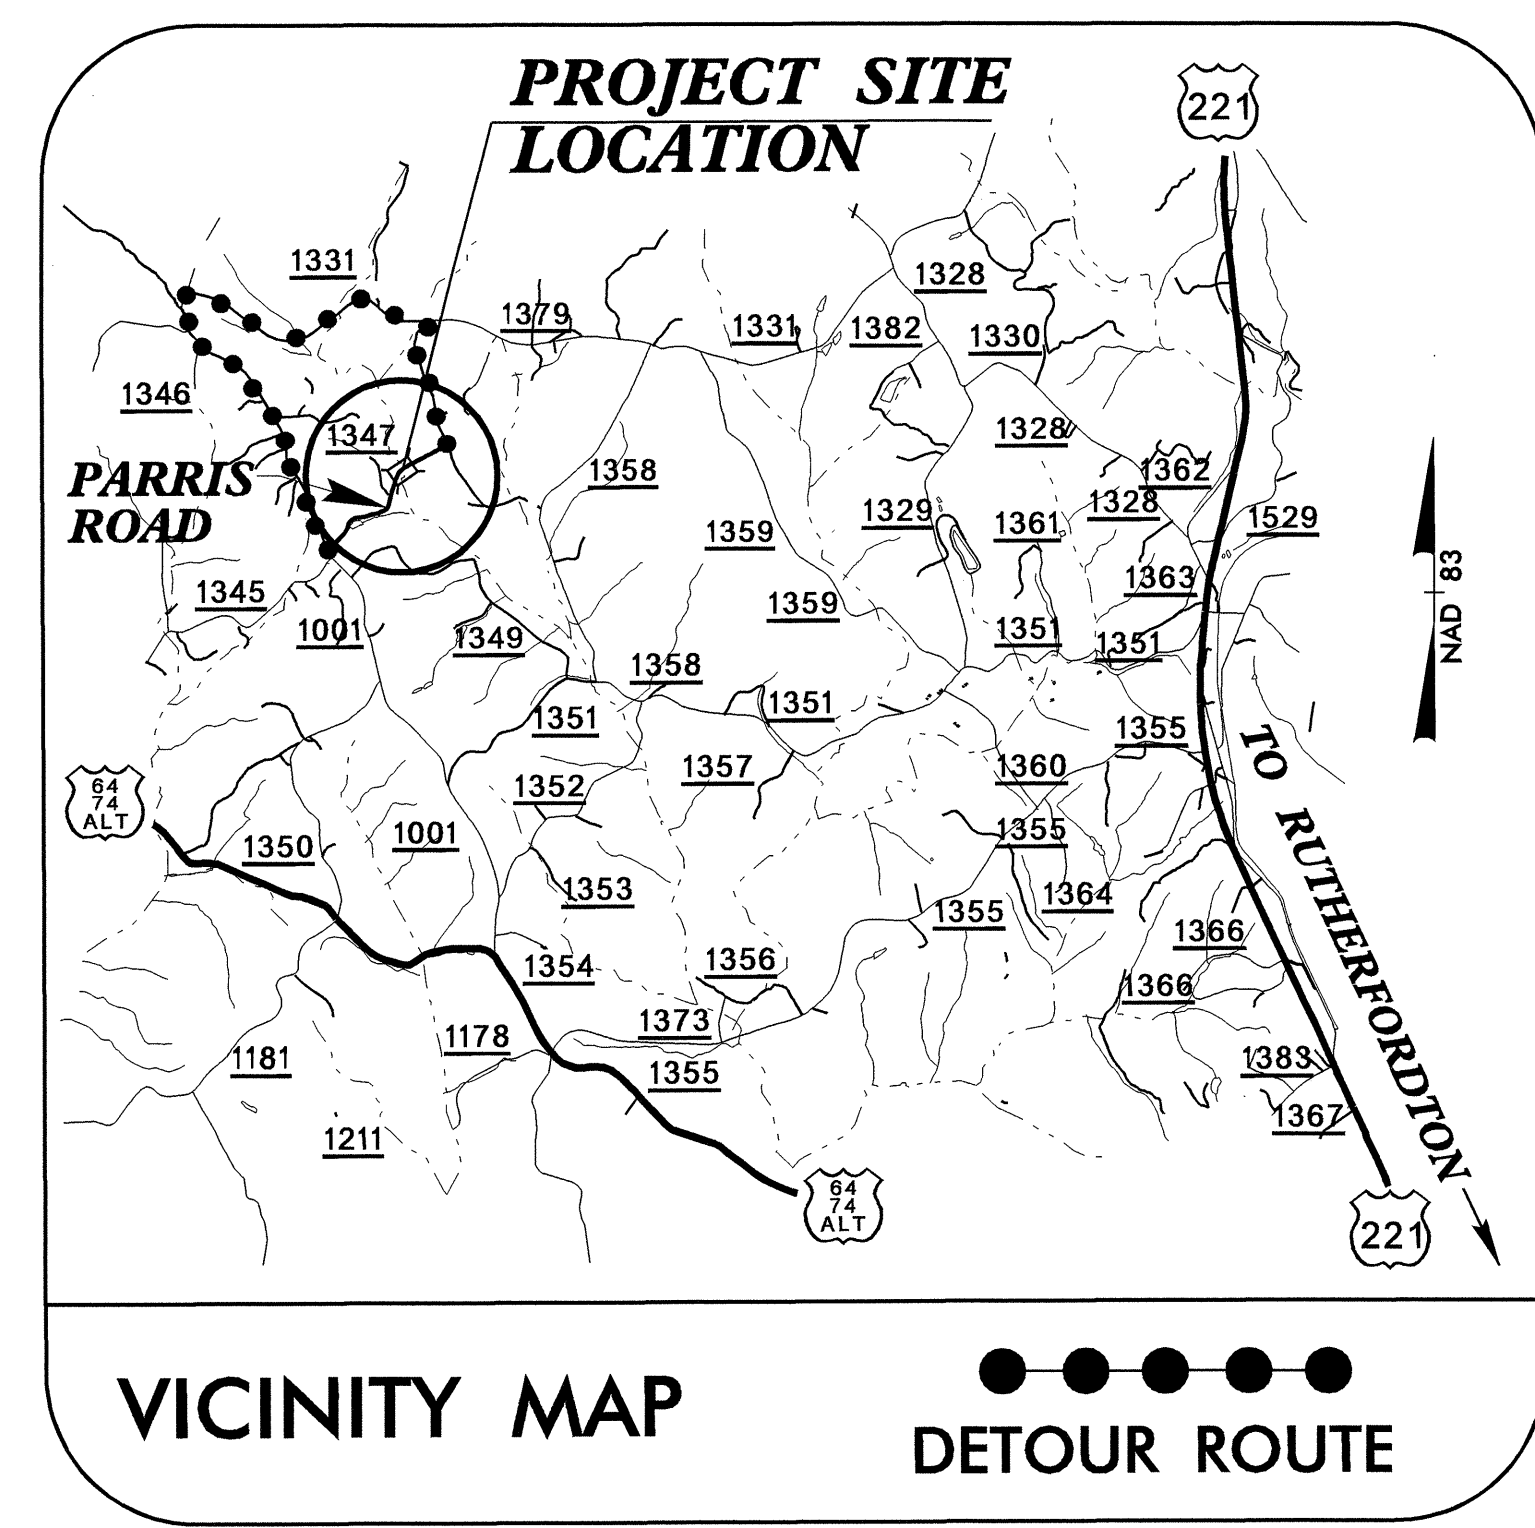

TIP PROJECT: B-4631

CONTRACT: C201929

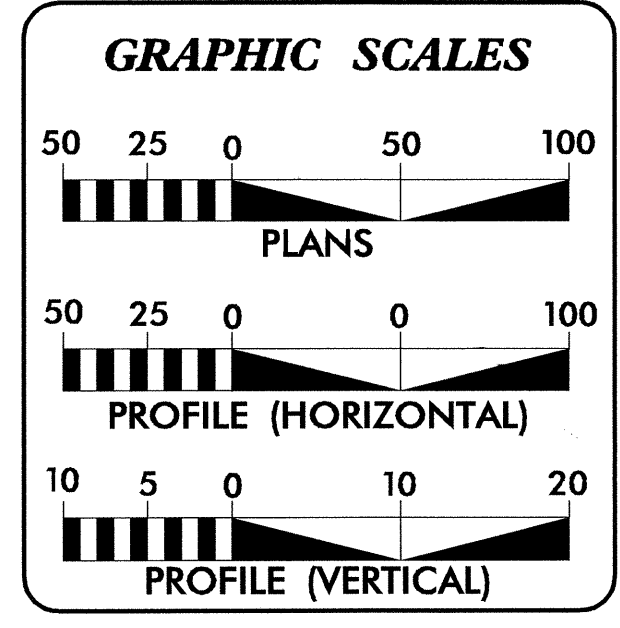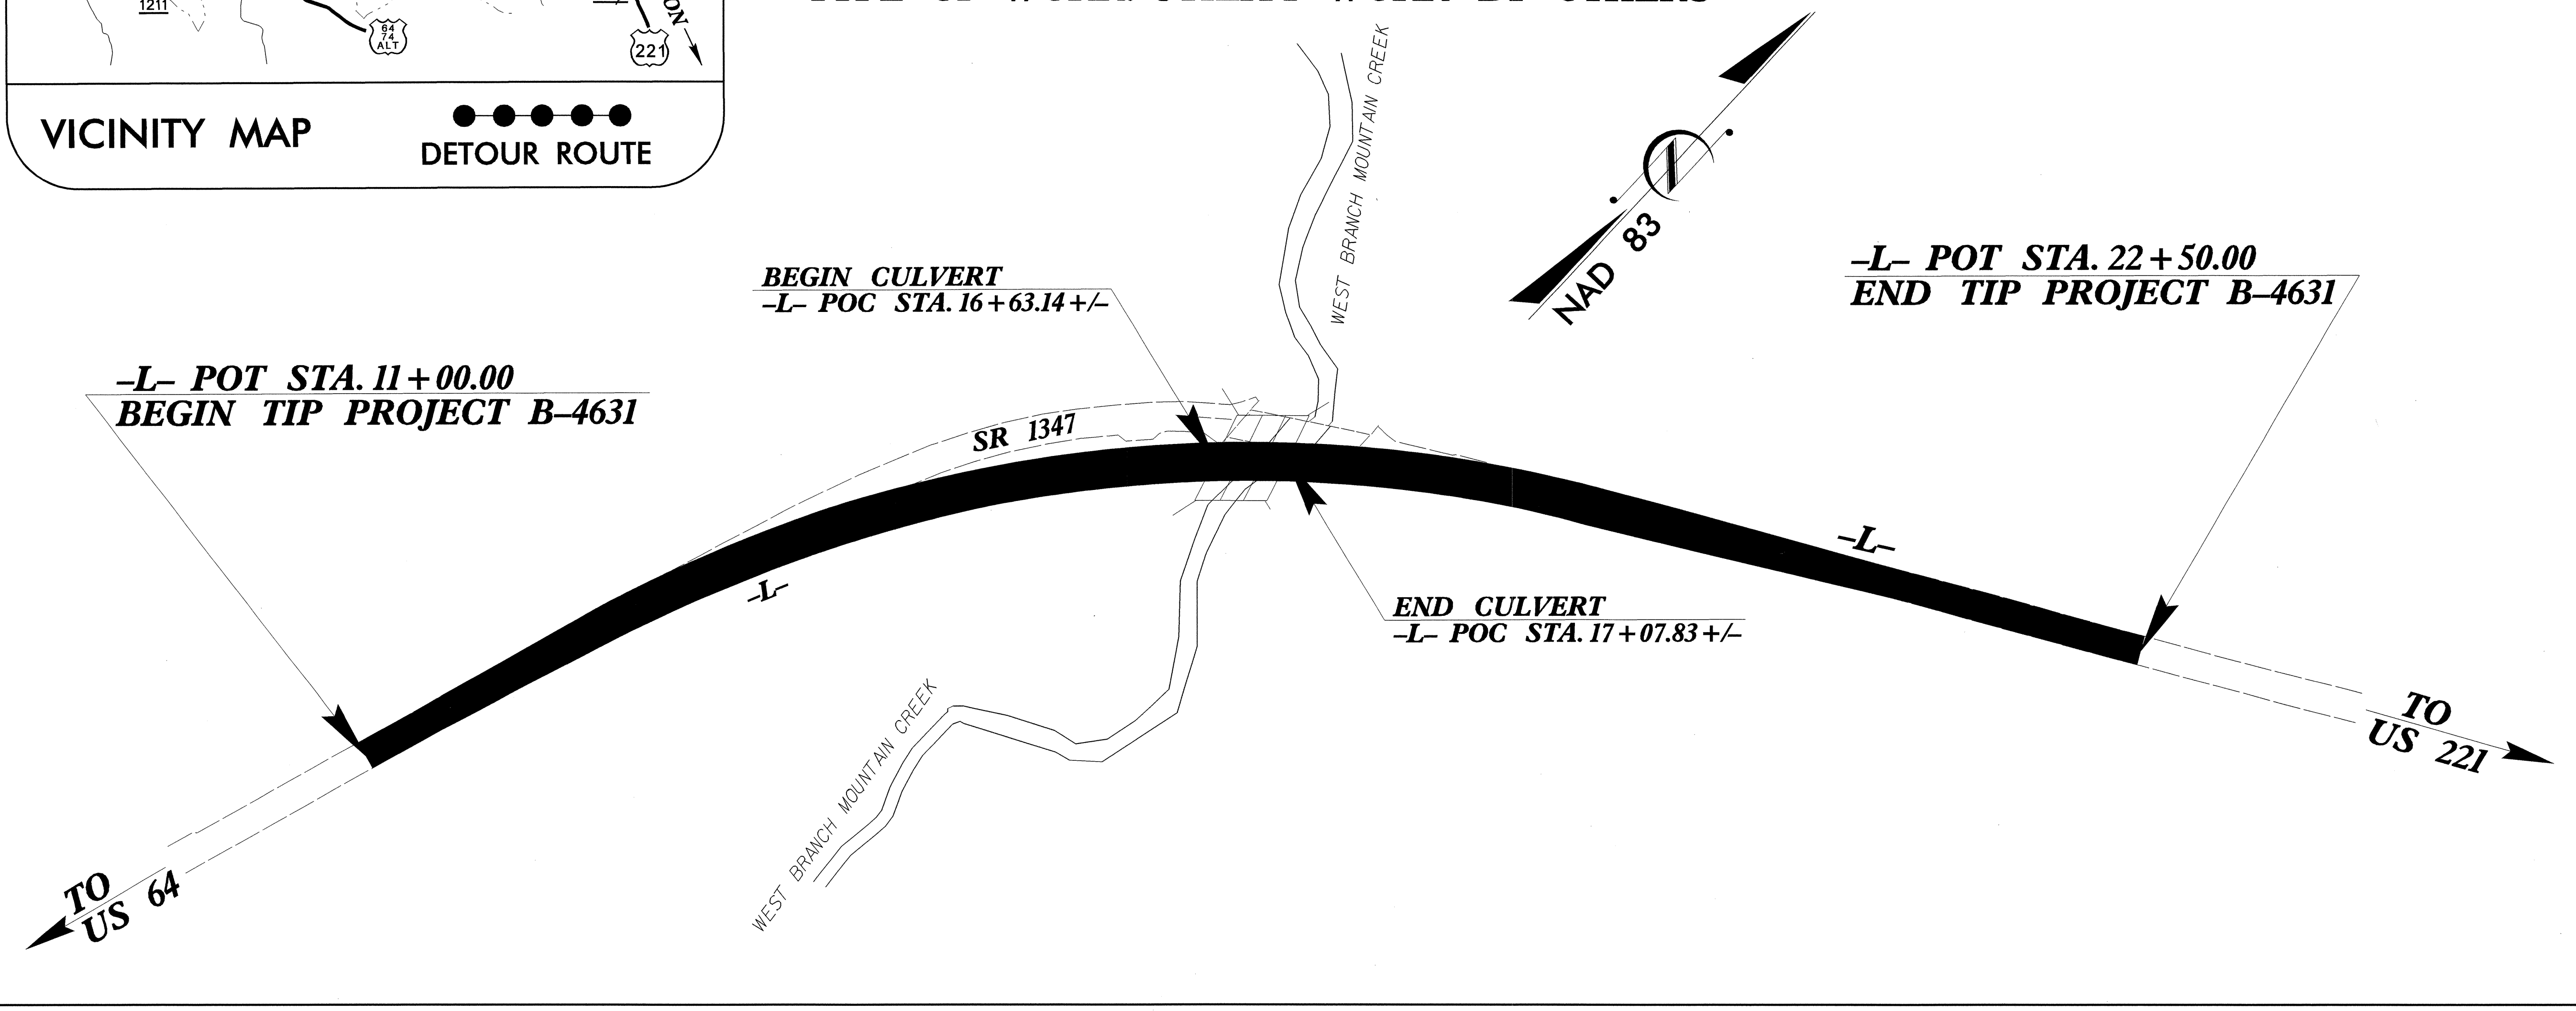


INDEX OF SHEETS

SHEET NO.	DESCRIPTION
UO-1	TITLE SHEET
UO-2	UTILITY BY OTHERS PLAN SHEET

UTILITY OWNERS ON PROJECT

- (1) RUTHERFORD EMC - POWER DISTRIBUTION
- (2) A T & T - TELEPHONE

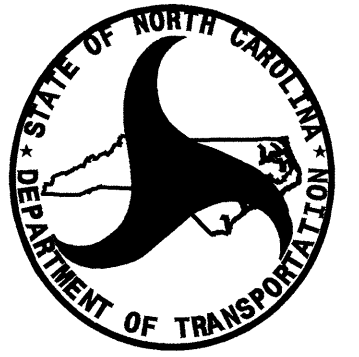

PREPARED IN THE OFFICE OF:
**DIVISION OF HIGHWAYS
PROJECT SERVICES
UTILITY SECTION**

1591 MAIL SERVICES CENTER
RALEIGH, NC 27699-1591
PHONE (919) 250-4128
FAX (919) 250-4119



Roger Worthington, P.E. UTILITIES SECTION ENGINEER
R. B. Wilkins, P.E. UTILITIES SQUAD LEADER PROJECT ENGINEER
John A. Nigro, P.E. UTILITIES PROJECT DESIGNER

14-APR-2008 12:08
r:\ut\it\res\rdy\ut\proj\B4631\ut_title_uol.psh.dgn
\$\$\$\$\$USERNAME\$\$\$\$\$

UTILITIES BY OTHERS

NOTE:
ALL PROPOSED UTILITY WORK
SHOWN ON THIS SHEET WILL
BE DONE BY OTHERS

5/14/99

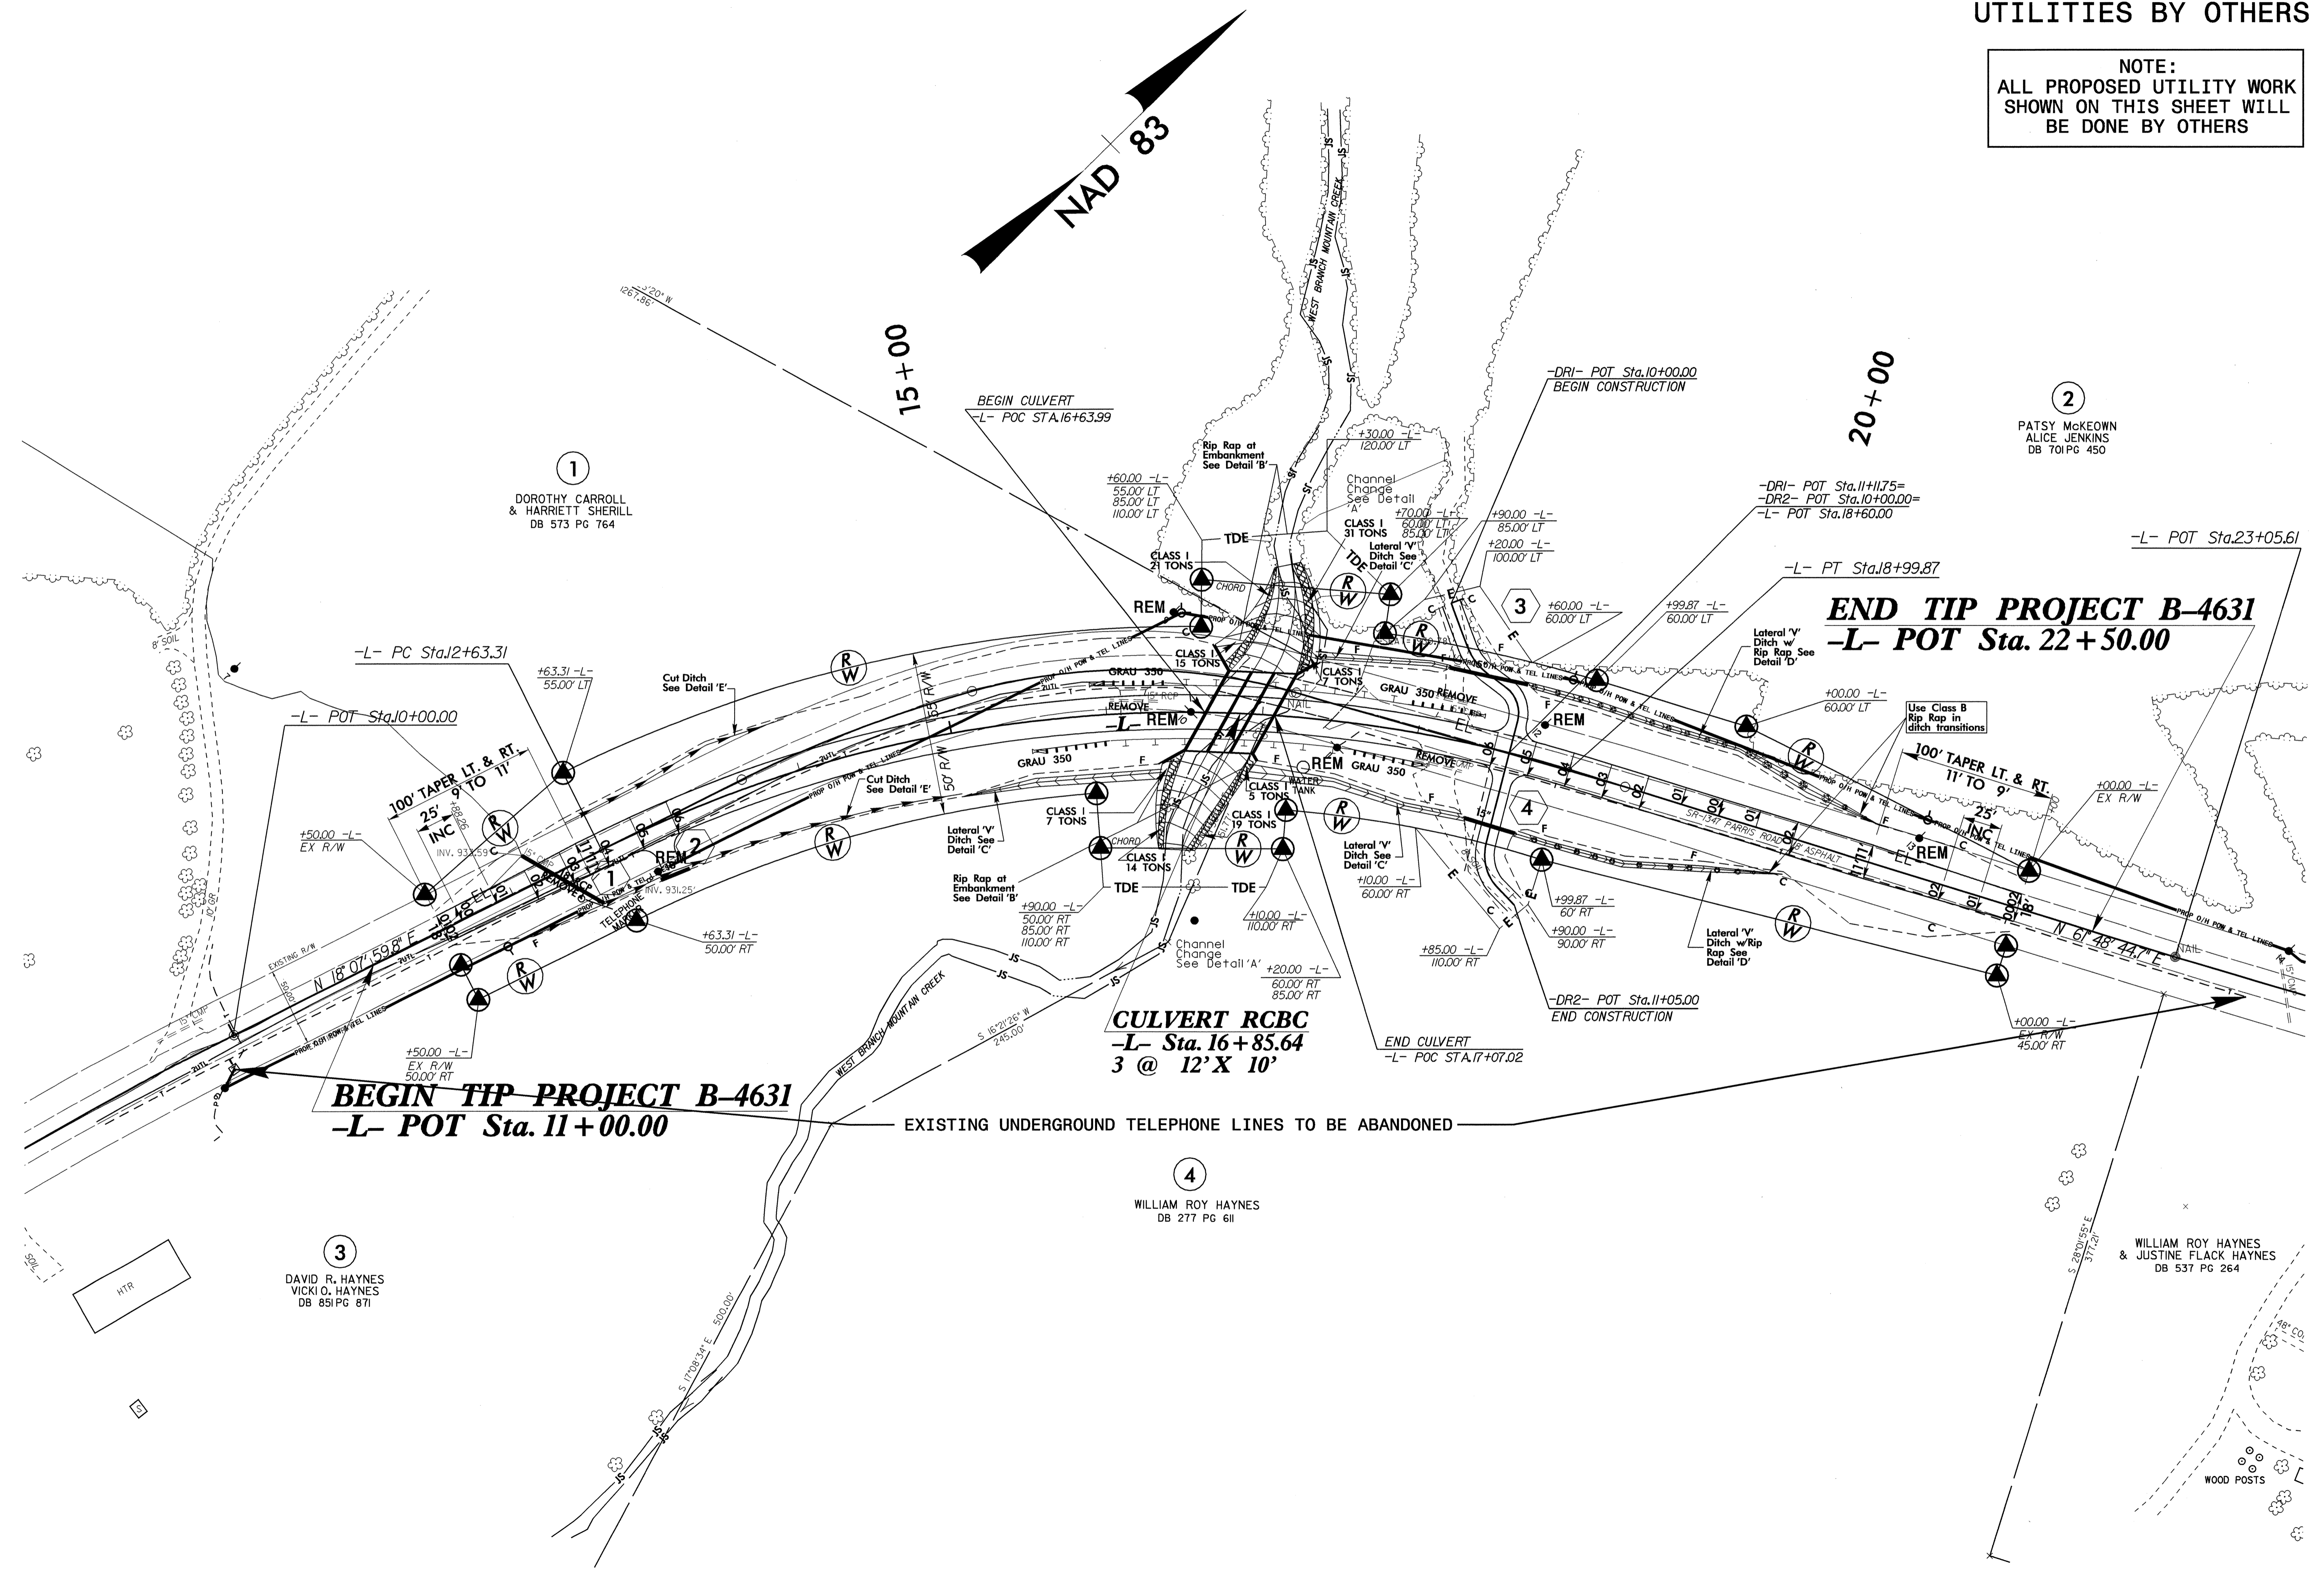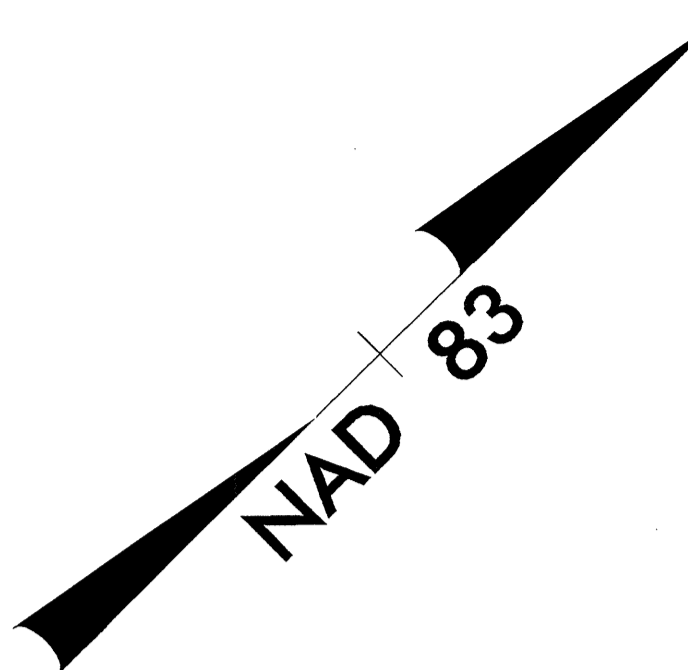

14-APR-2008 12:08
p:\projects\cdh\proj\4631\ut_4_uo2_psh.dgn
5/14/99