



8/23/08

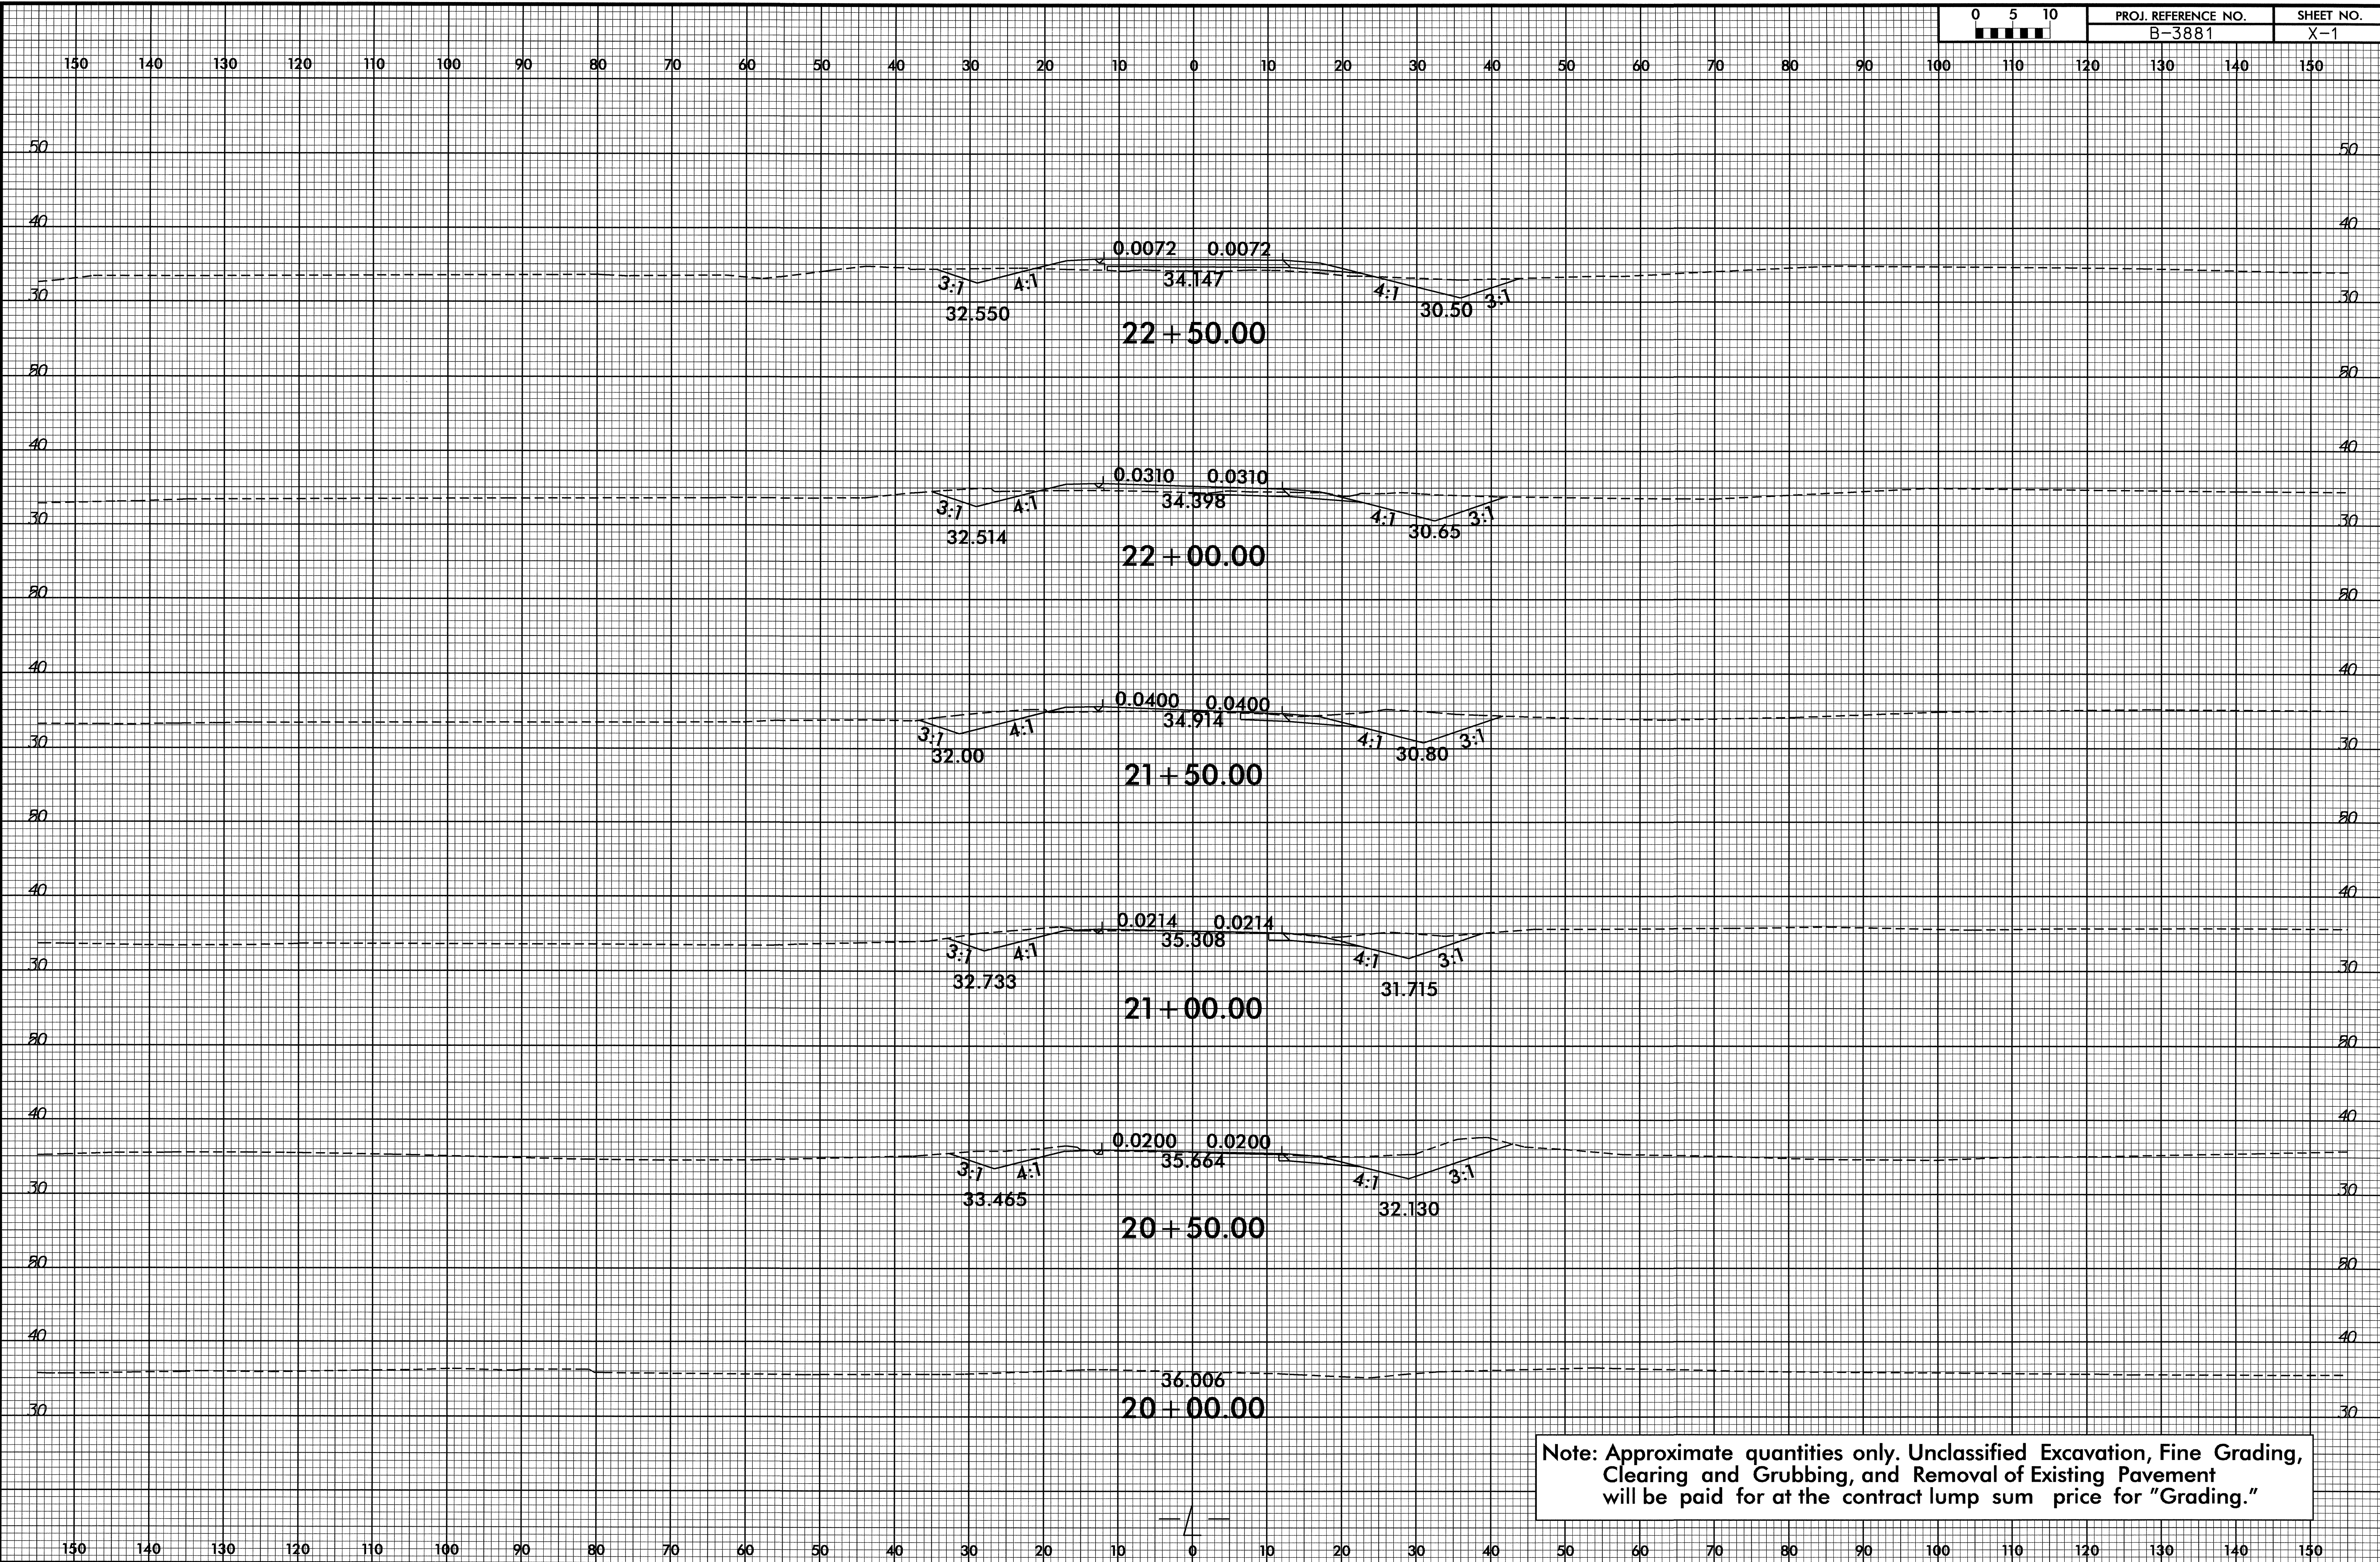


Note: Approximate quantities only. Unclassified Excavation, Fine Grading, Clearing and Grubbing, and Removal of Existing Pavement will be paid for at the contract lump sum price for "Grading."

10-JUN-2008 10:51
S:\PROJECTS\B3881\RDY_1_XPL.DGN

8/23/09

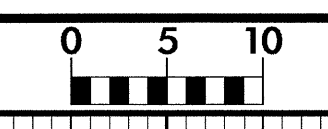


PROJ. REFERENCE NO.	SHEET NO.
B-3881	X-2

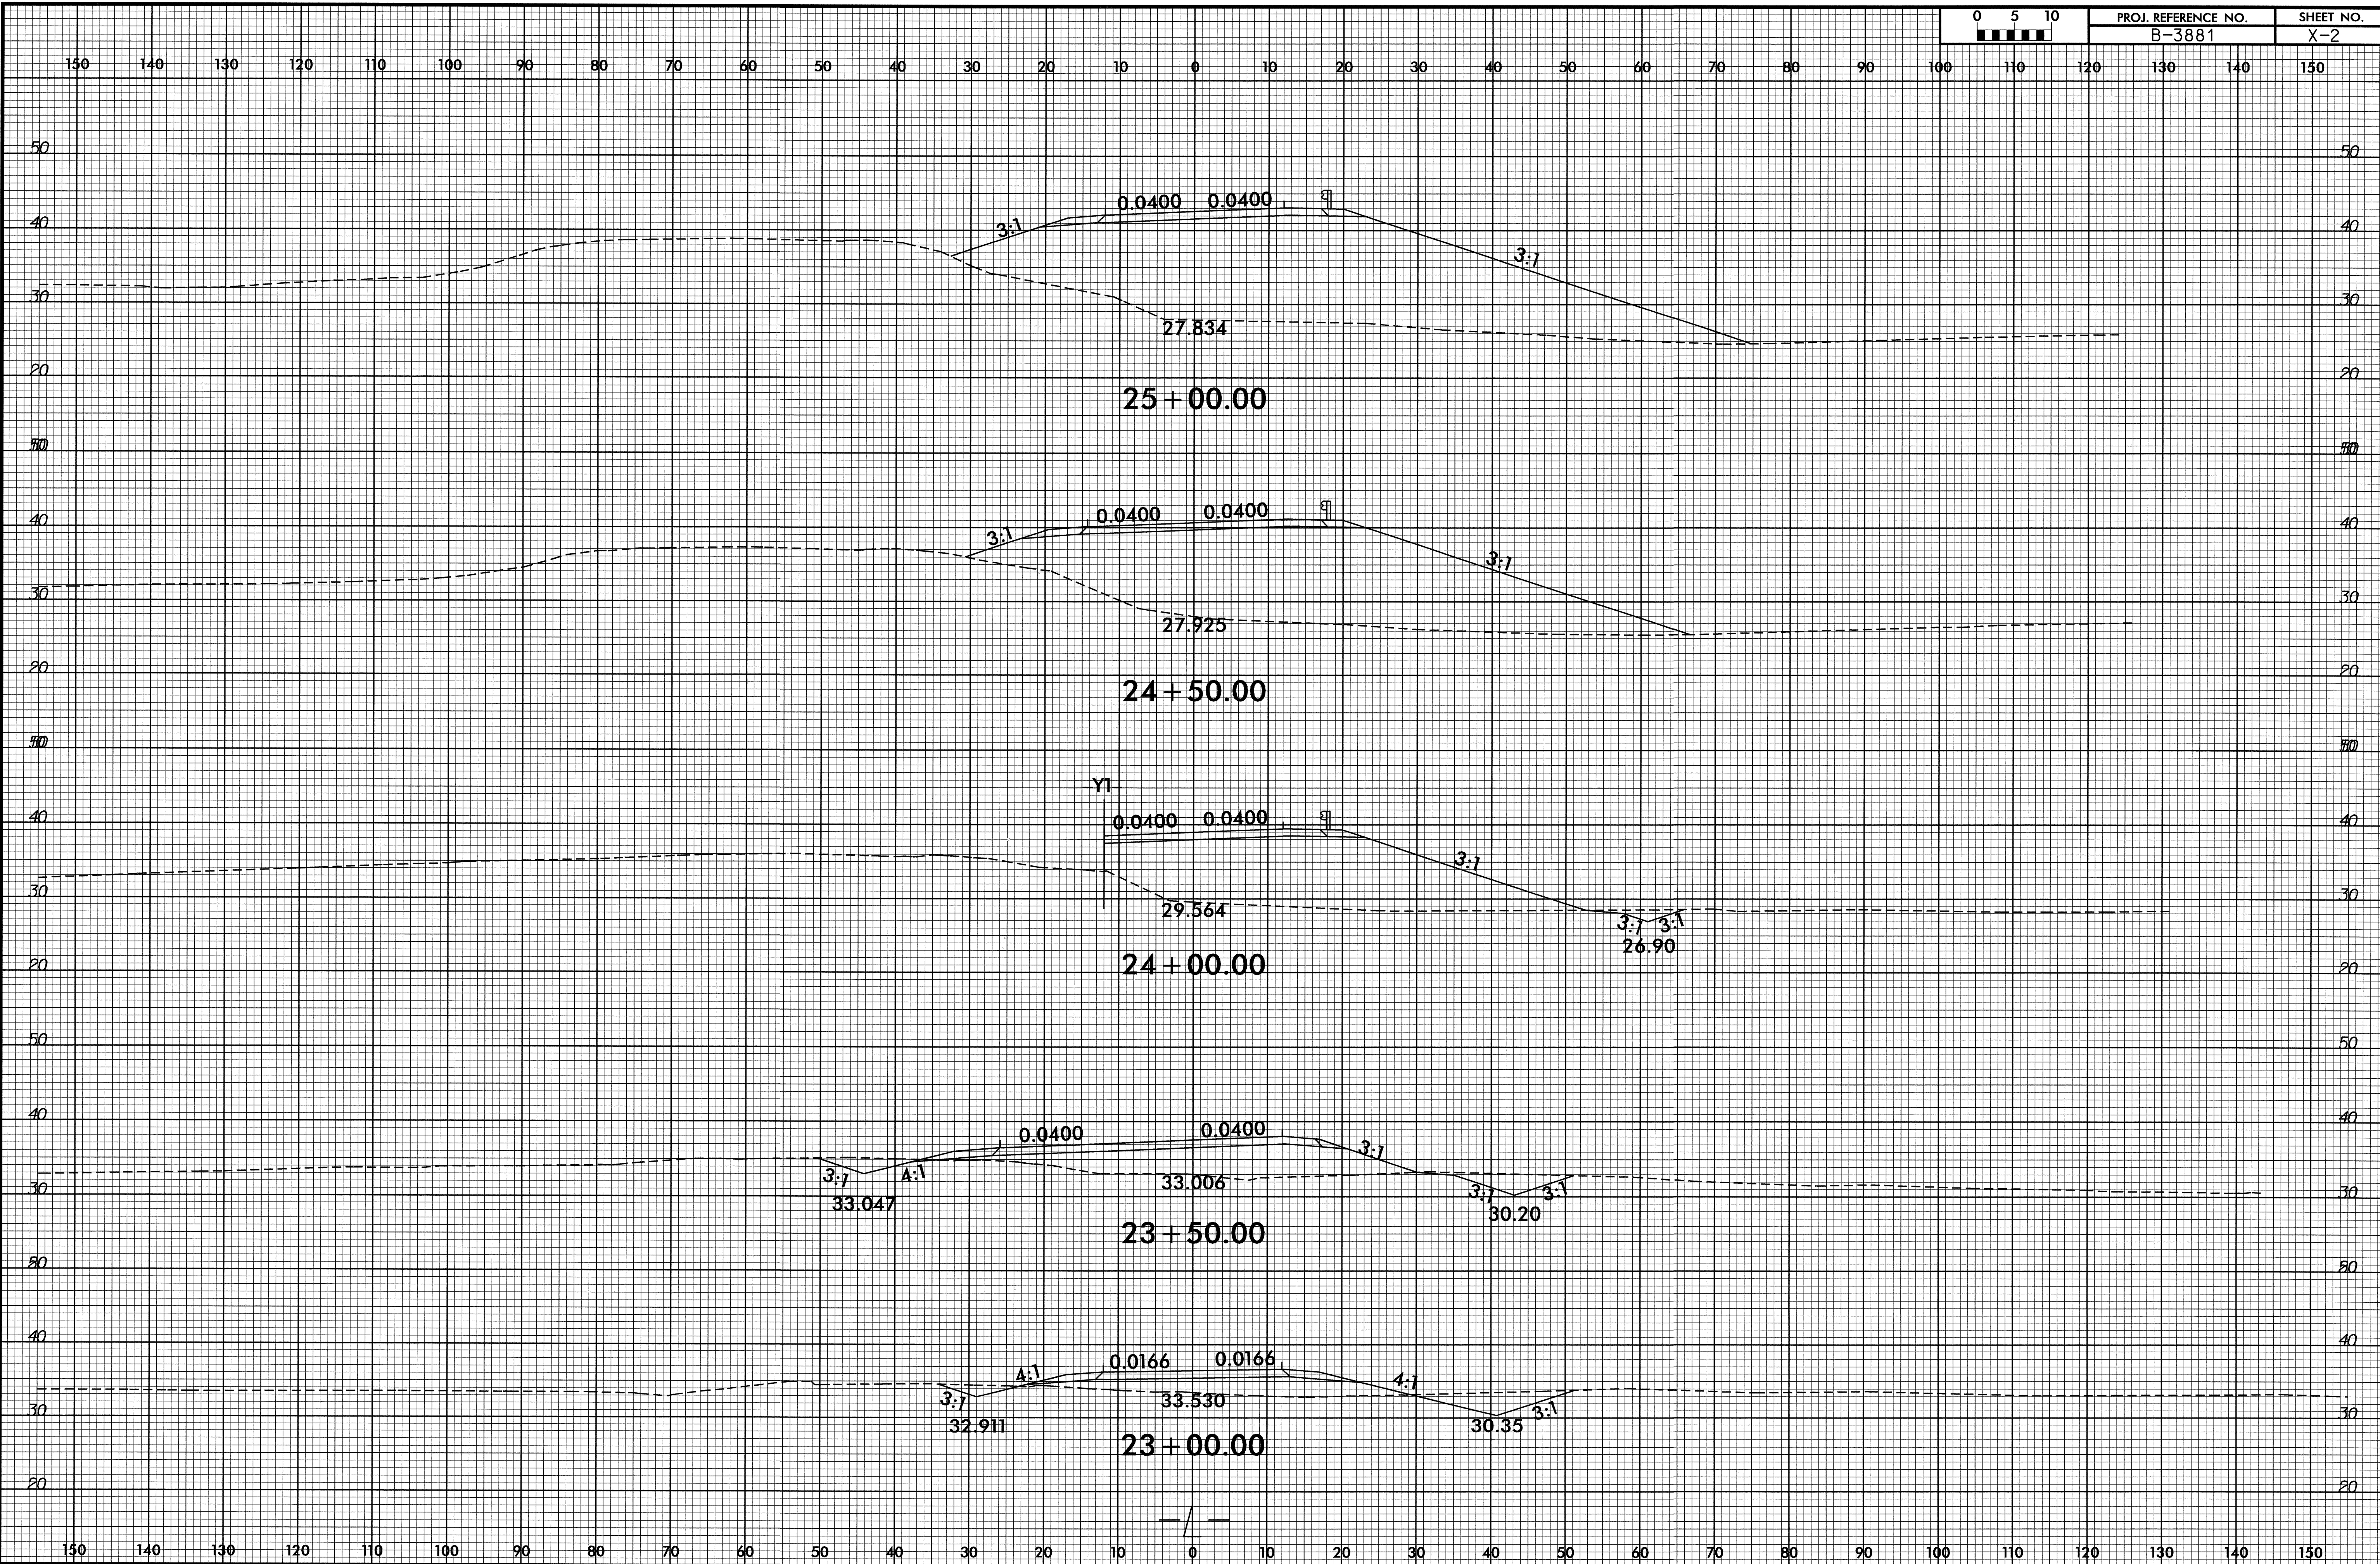


10-JUN-2008 10:50:58 b3881_rdy_1_xpl.dgn

8/23/99

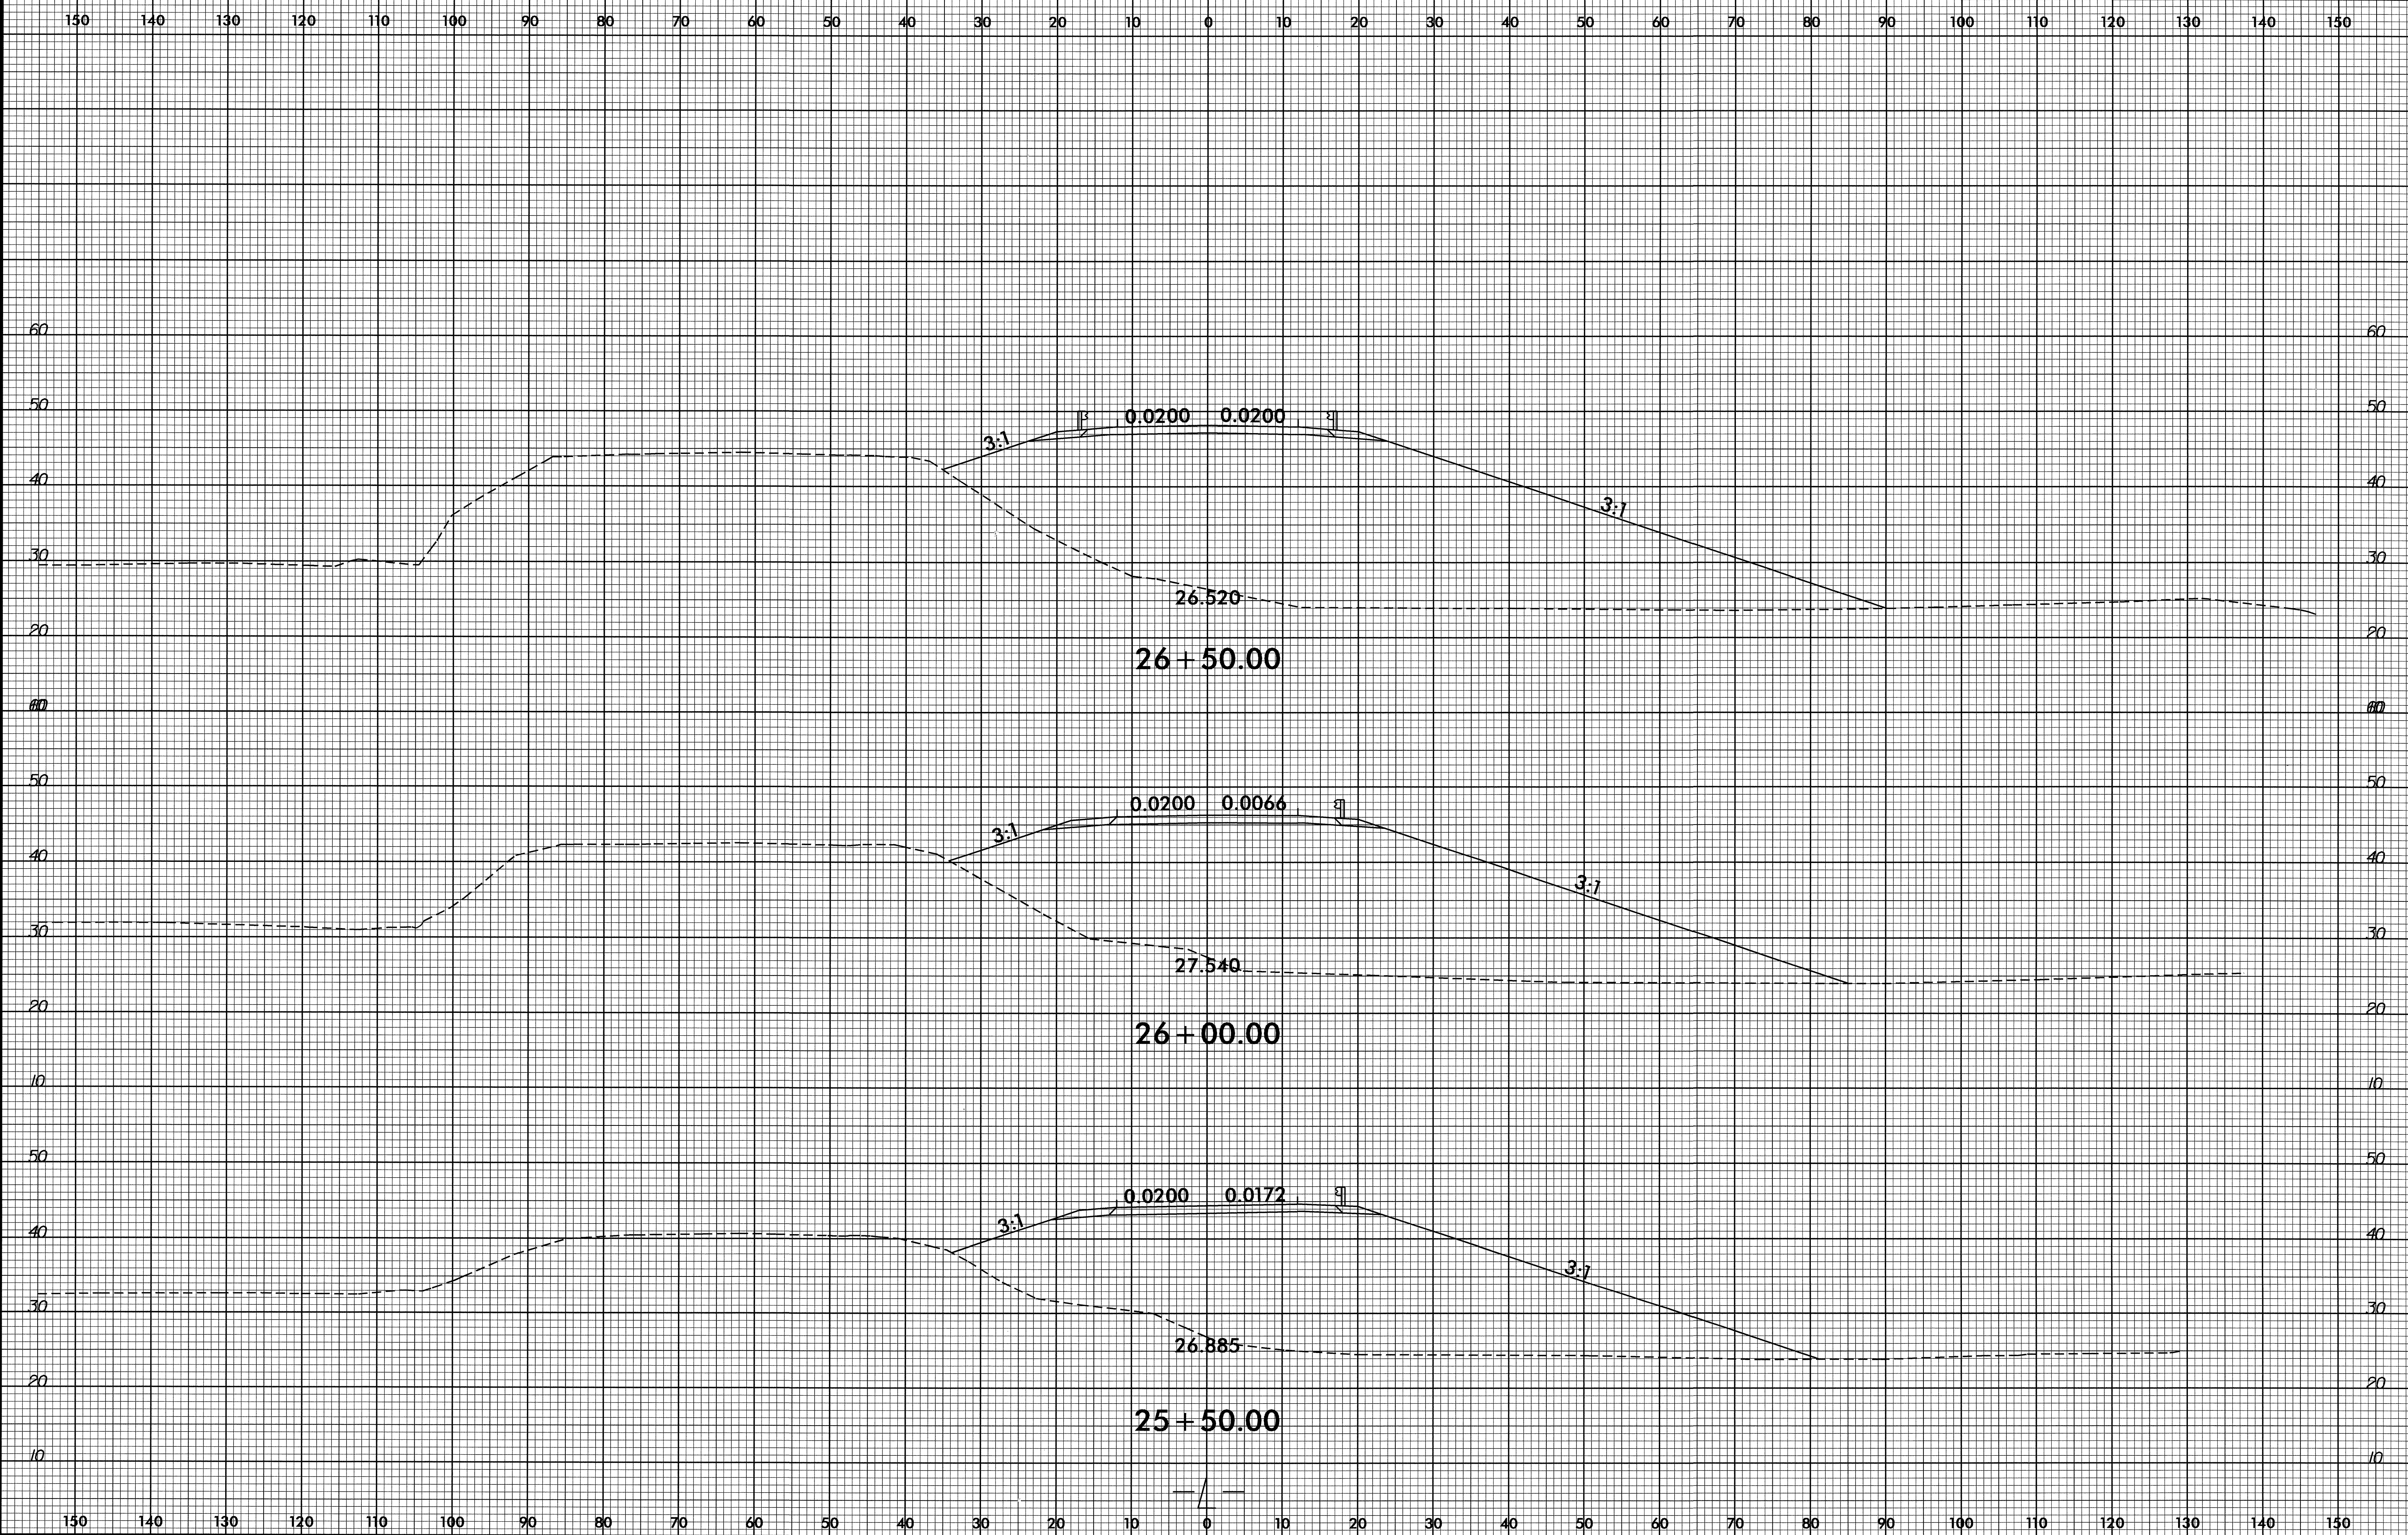


10-JUN-2008 10:50
S:\PROJECTS\RD223172\RD223172.b3881_rdy_1_xpl.dgn

8/23/08

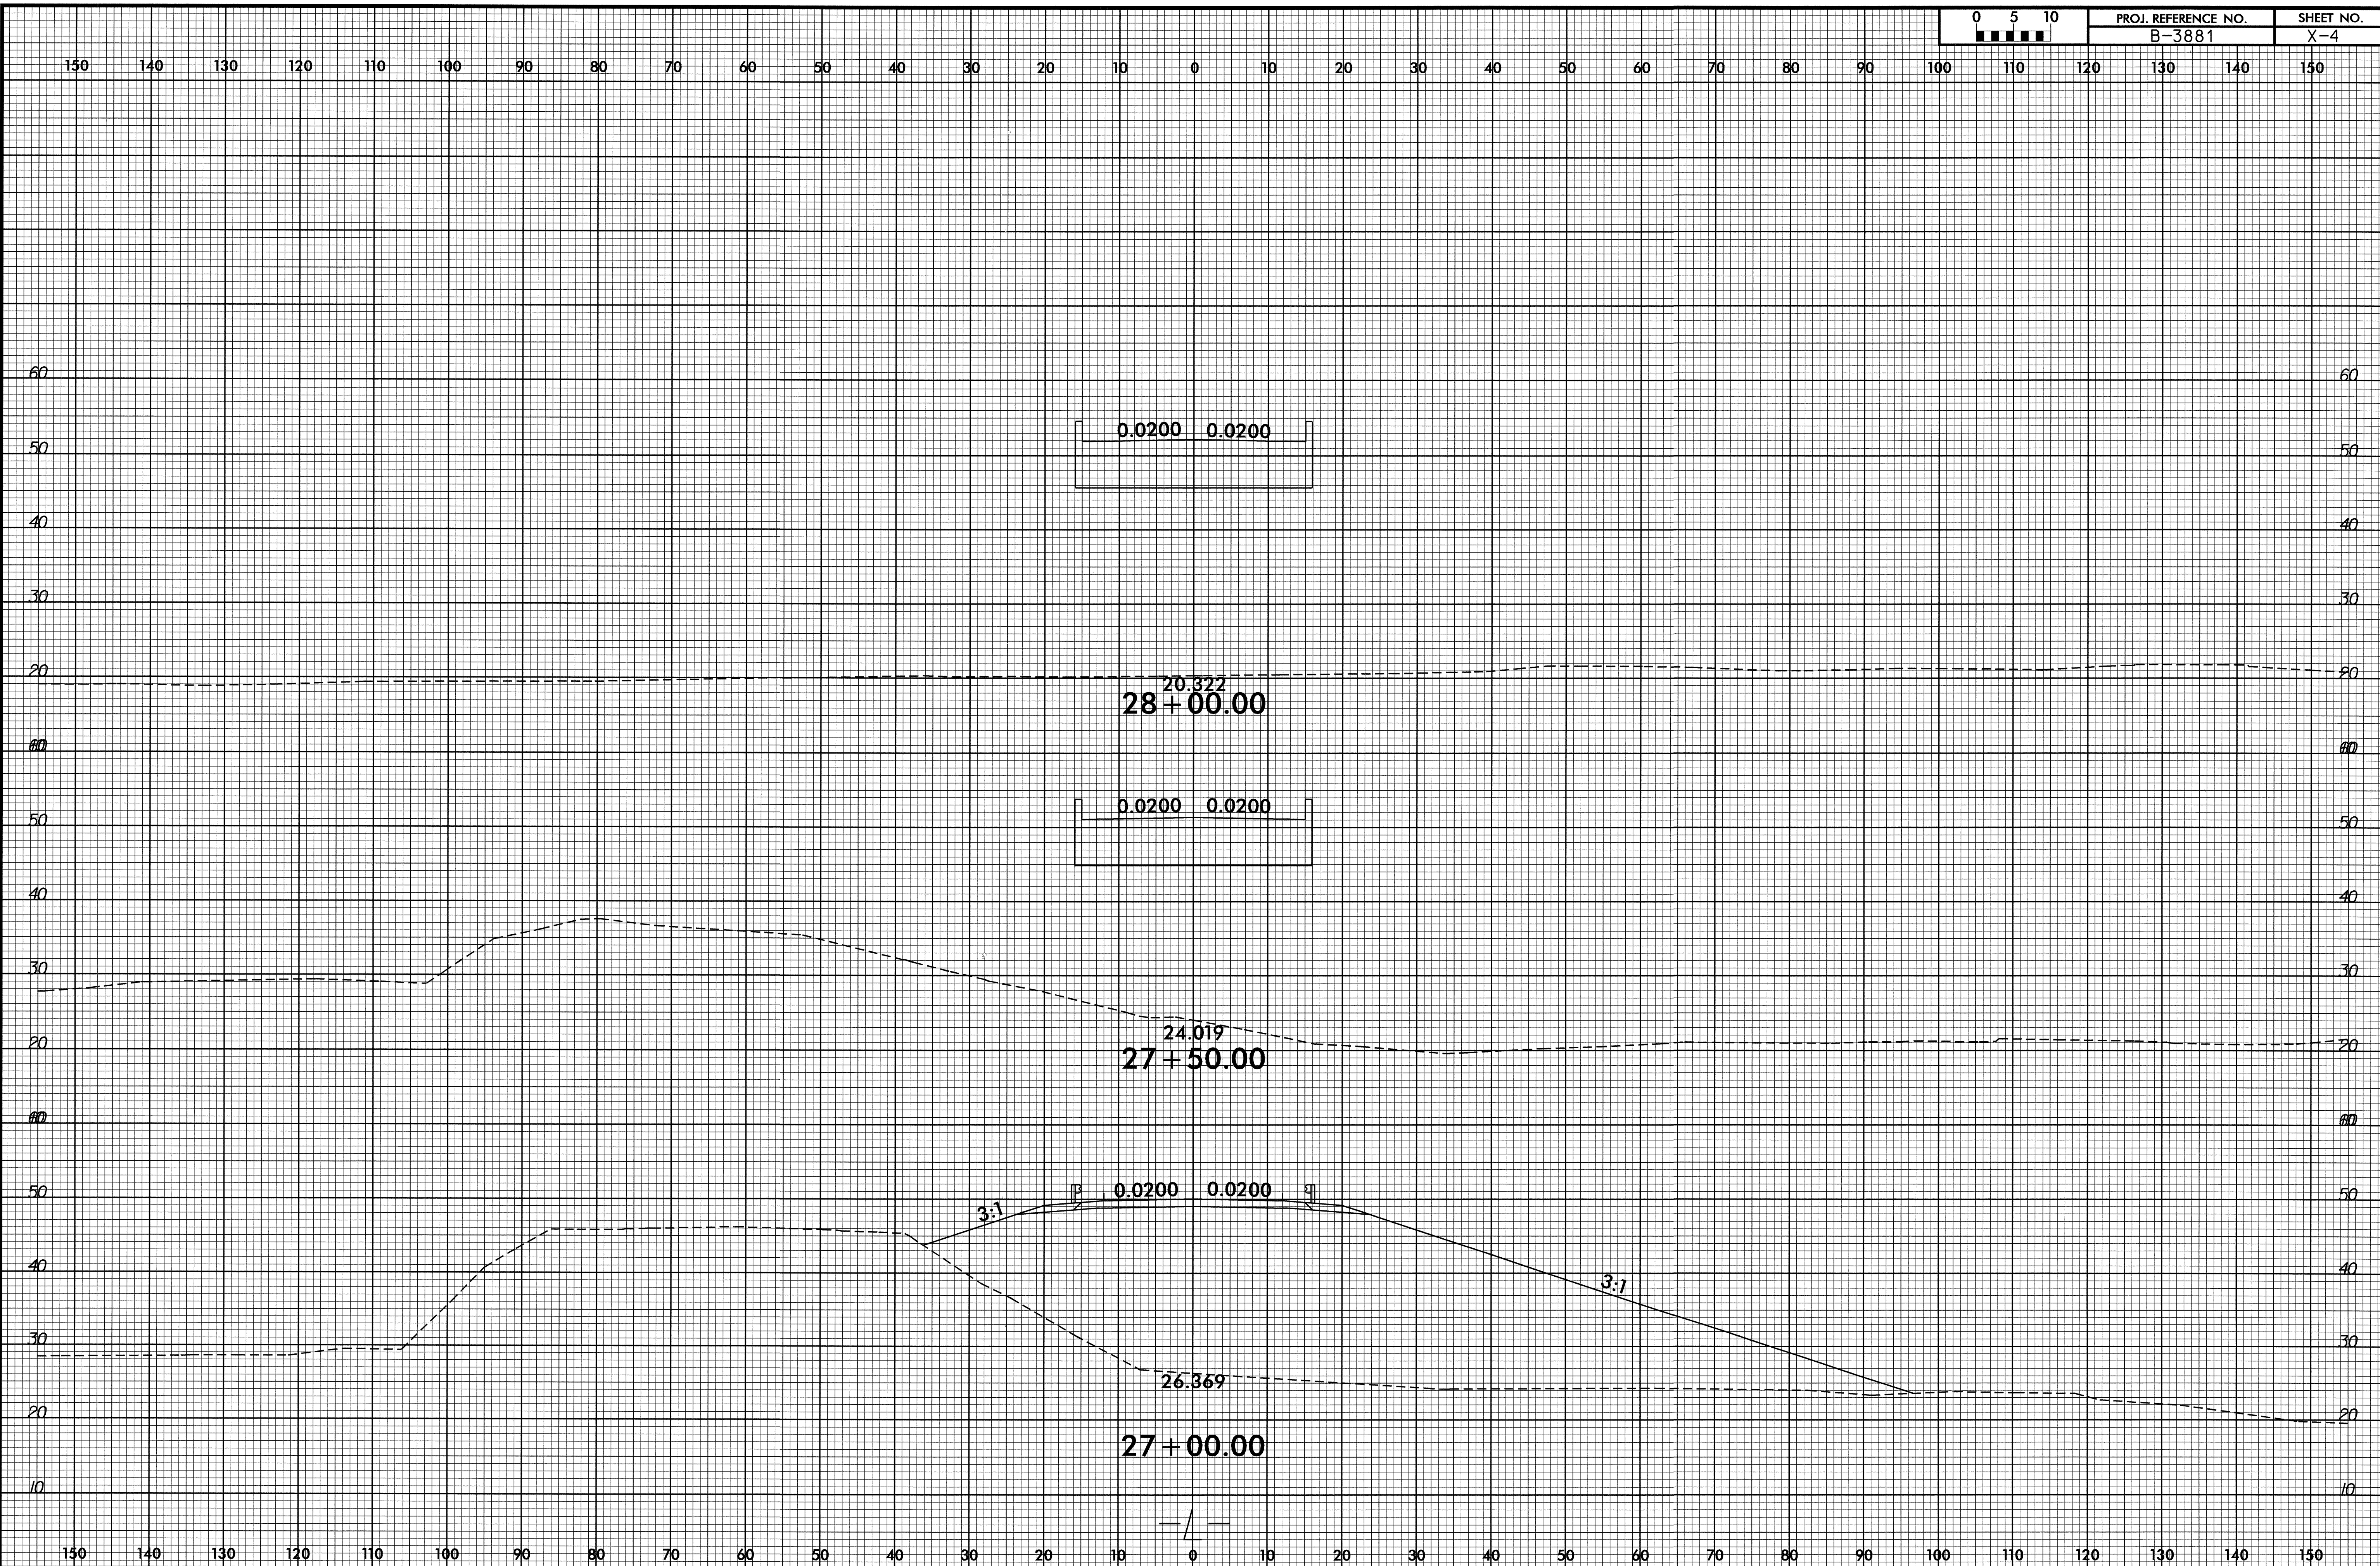


10-JUN-2008 10:50
E:\GIS\DATA\B3881\27+00.00\27+00.00.dgn

B:23/99

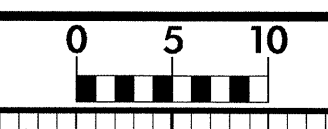

PROJ. REFERENCE NO.	SHEET NO.
B-3881	X-5

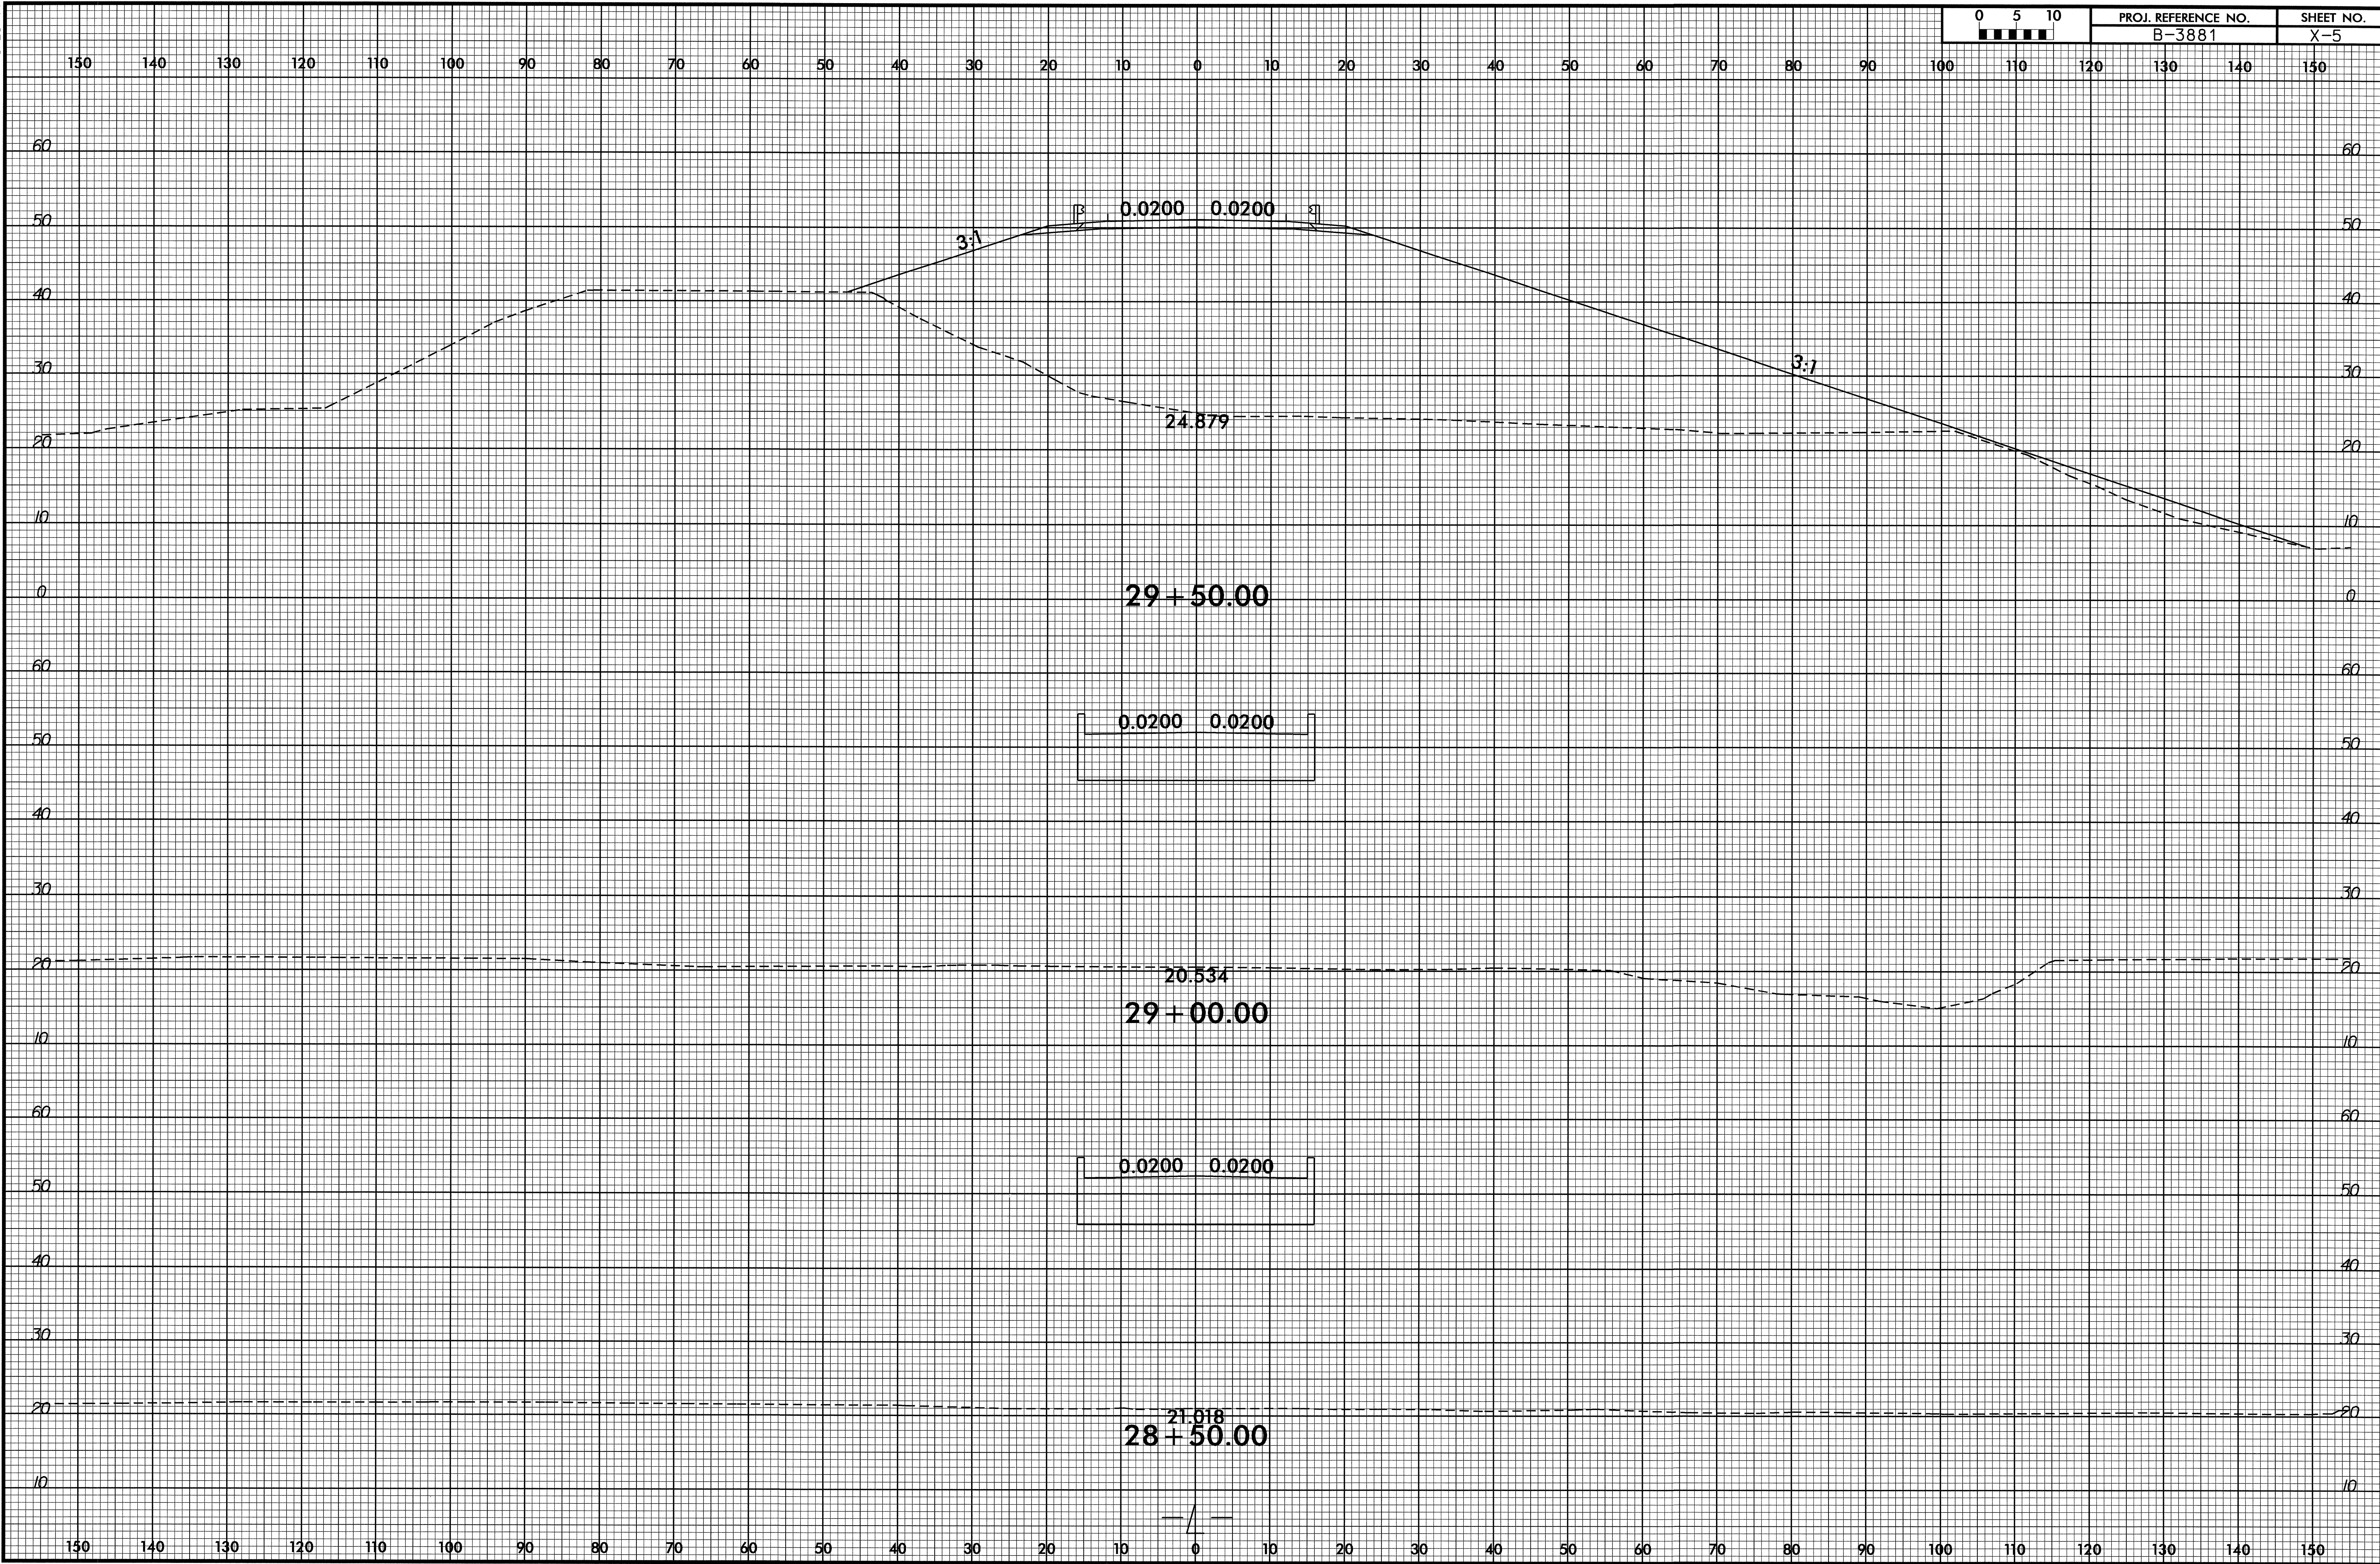

0.0200 0.0200

3:1

3:1

24.879

29+50.00

0.0200 0.0200

20.534

29+00.00


0.0200 0.0200

21.018


28+50.00

I:\JUL-2008\bl\1
 P:\Fogarty\X5C_b3881_rdy_1_xpl.dgn
 \$\$\$SUBSERVANT\$\$\$

8/23/99

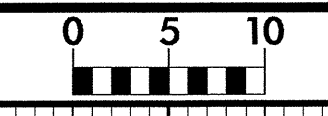


PROJ. REFERENCE NO.	SHEET NO.
B-3881	X-6

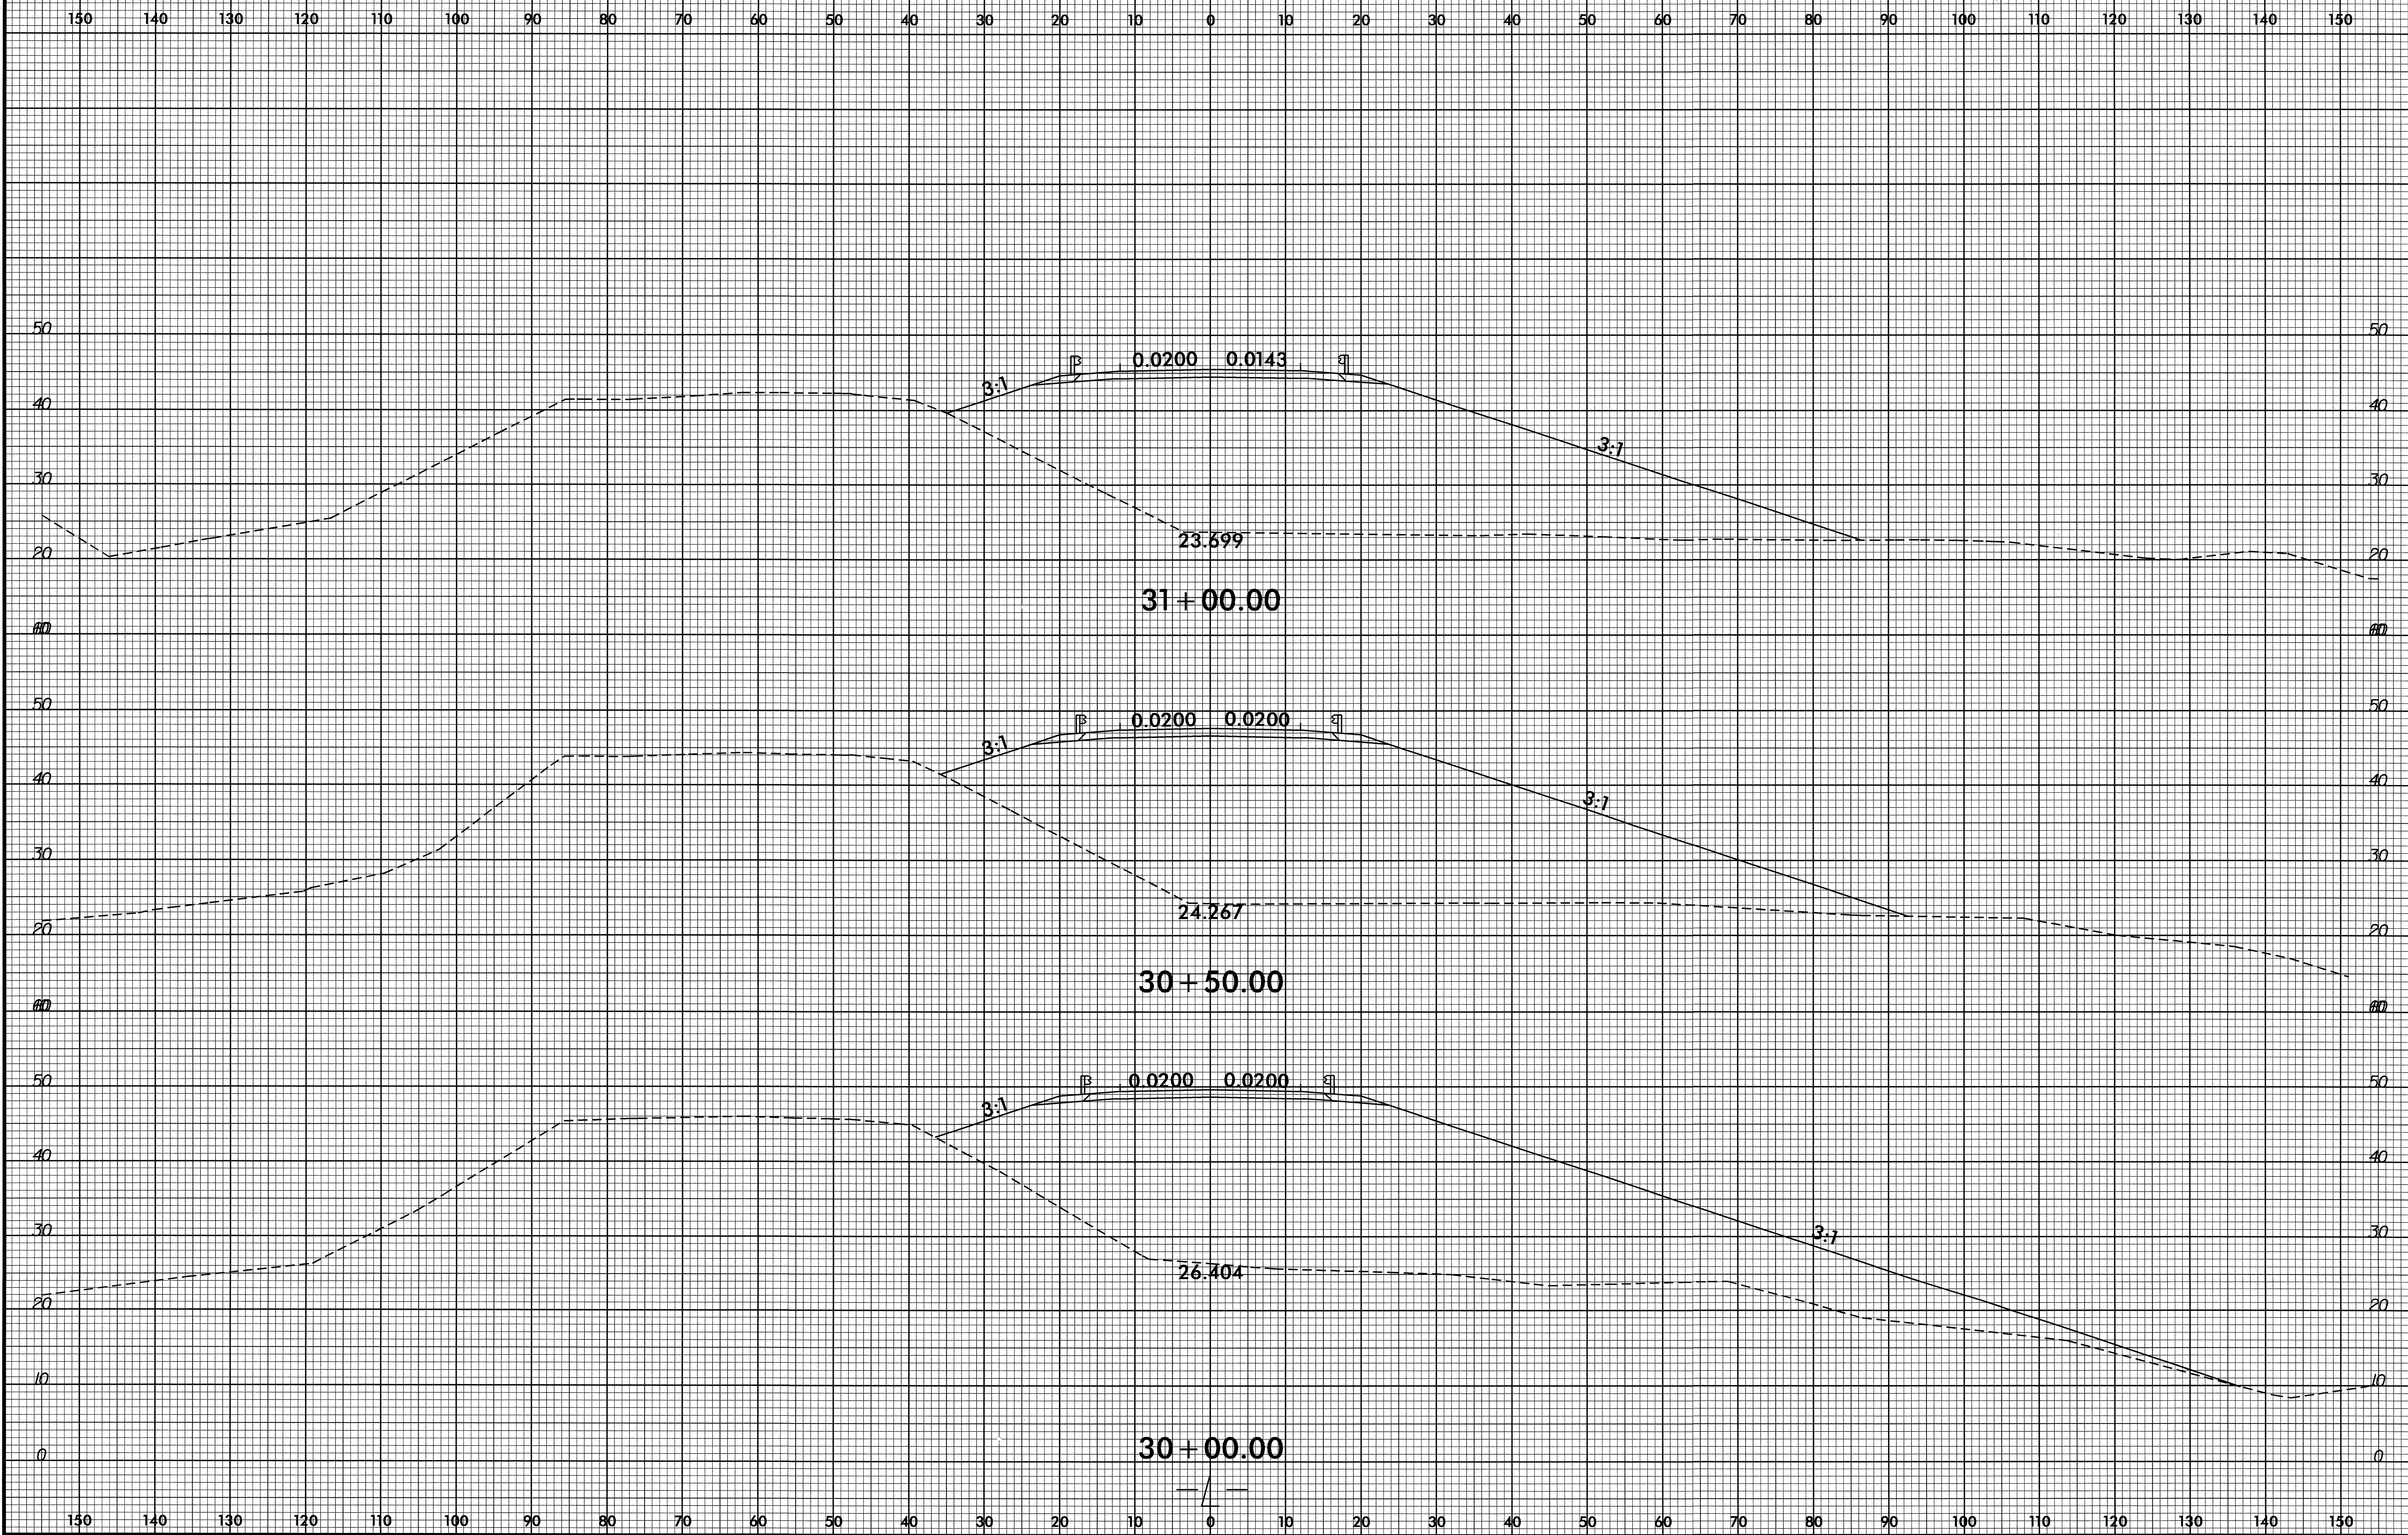


I:\JUL-2008\1046
R:\PROJECTS\RD226358\B3881\rdy_1_xpl.dgn
8/23/99

8/23/99

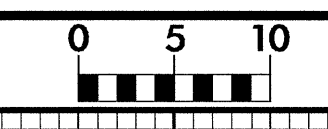


PROJ. REFERENCE NO.
B-3881

SHEET NO.
X-7

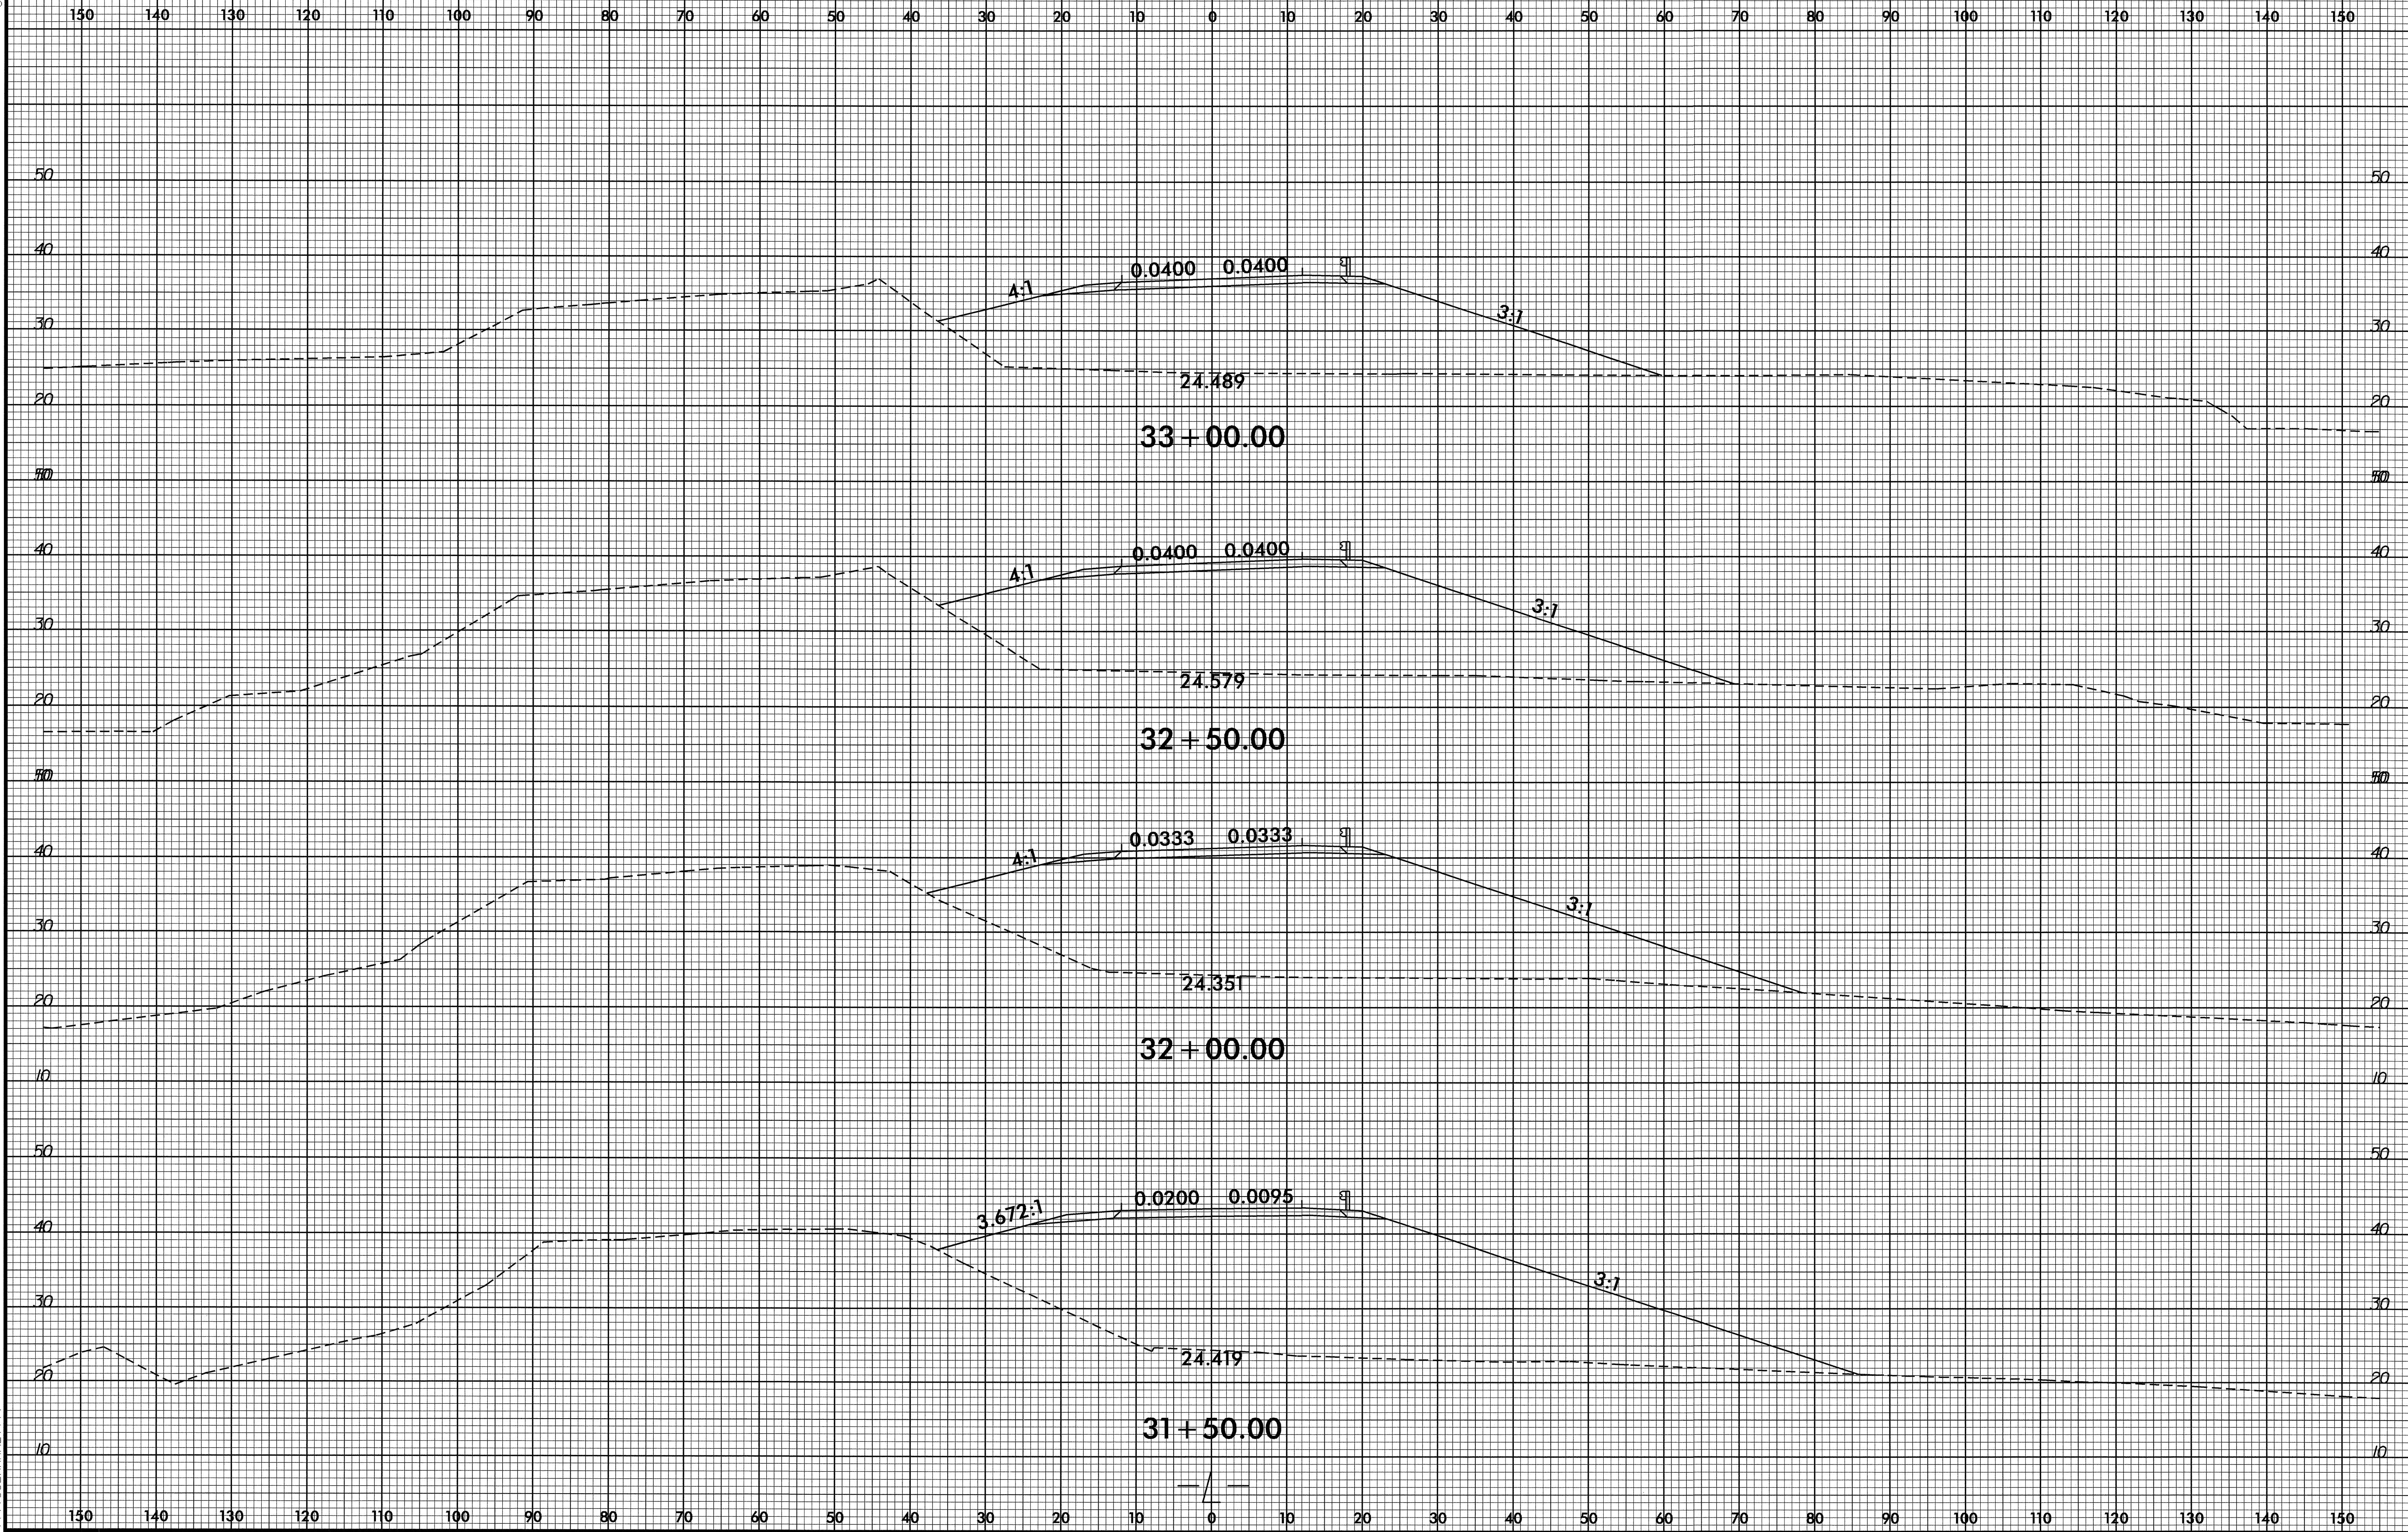


11-JUL-2008 10:45
P:\Roadwork\3881\rdy_1_xpl.dgn
\$\$\$\$\$USERNAME\$\$\$\$\$

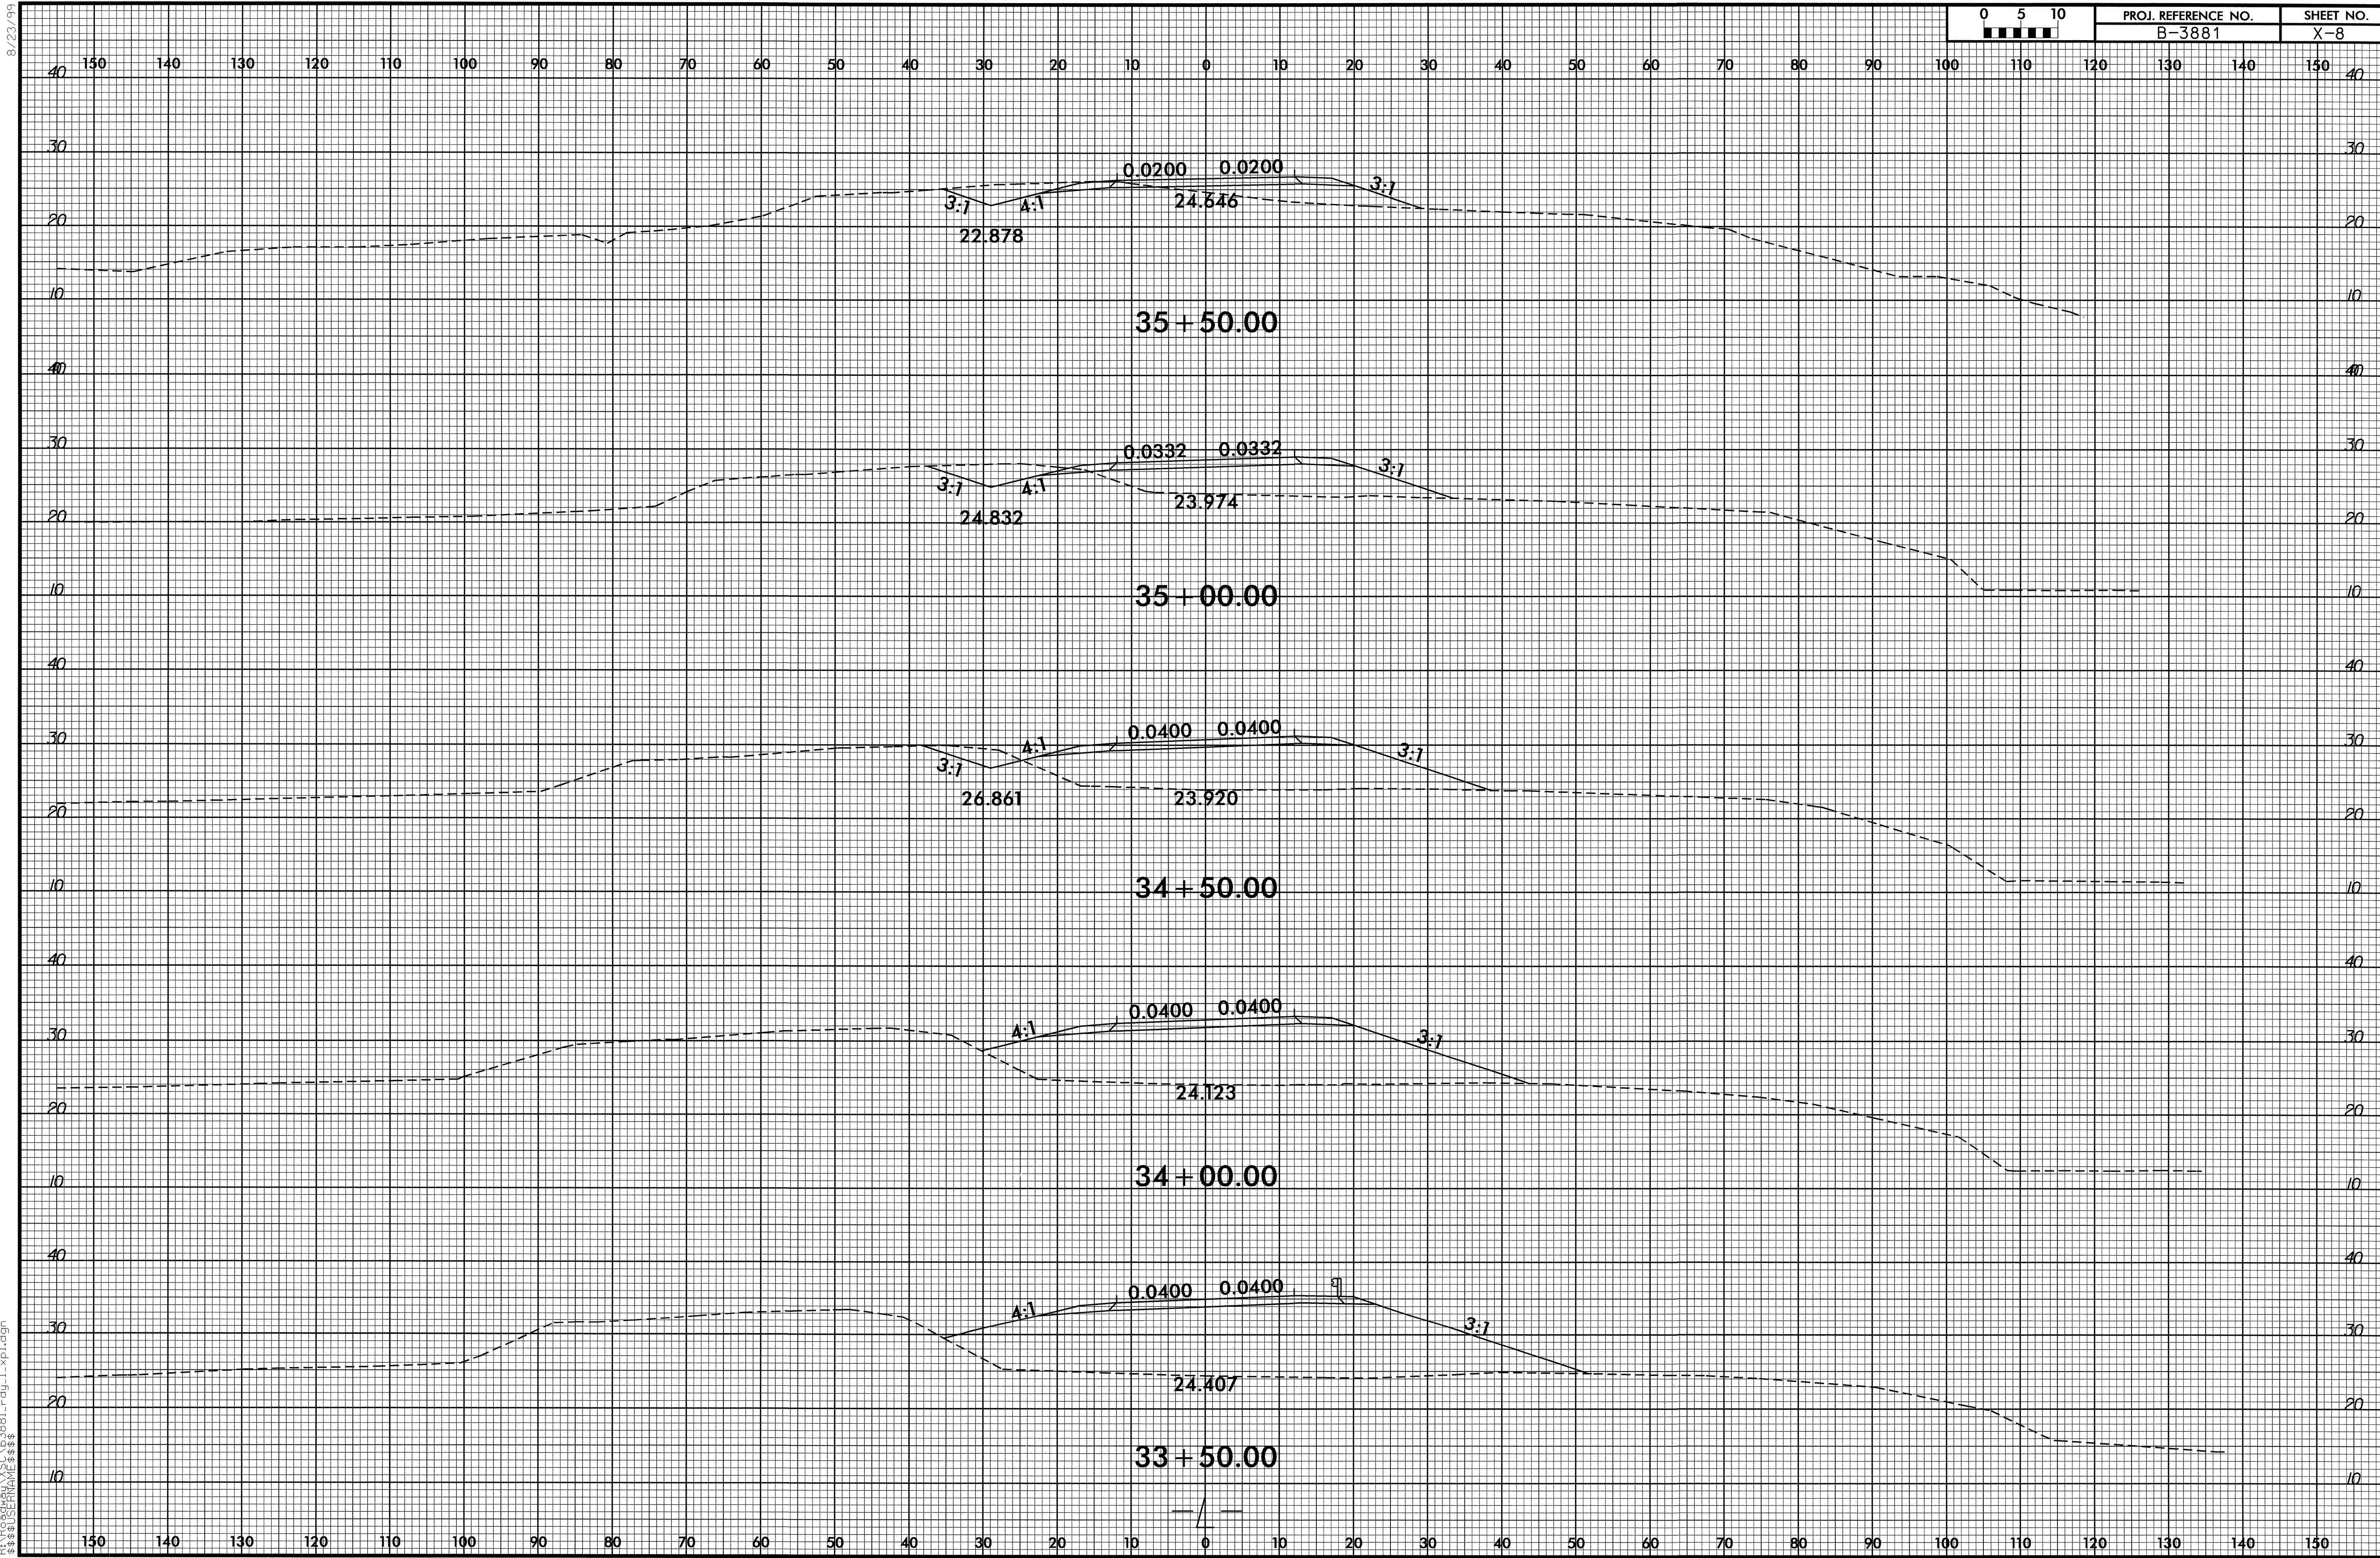


I:\JUL-2008\10-45
 F:\VFC\MOA\X50\B3881_rdy_1_xpl.dgn
 \$\$\$SUBSERVING\$\$\$

8/23/99

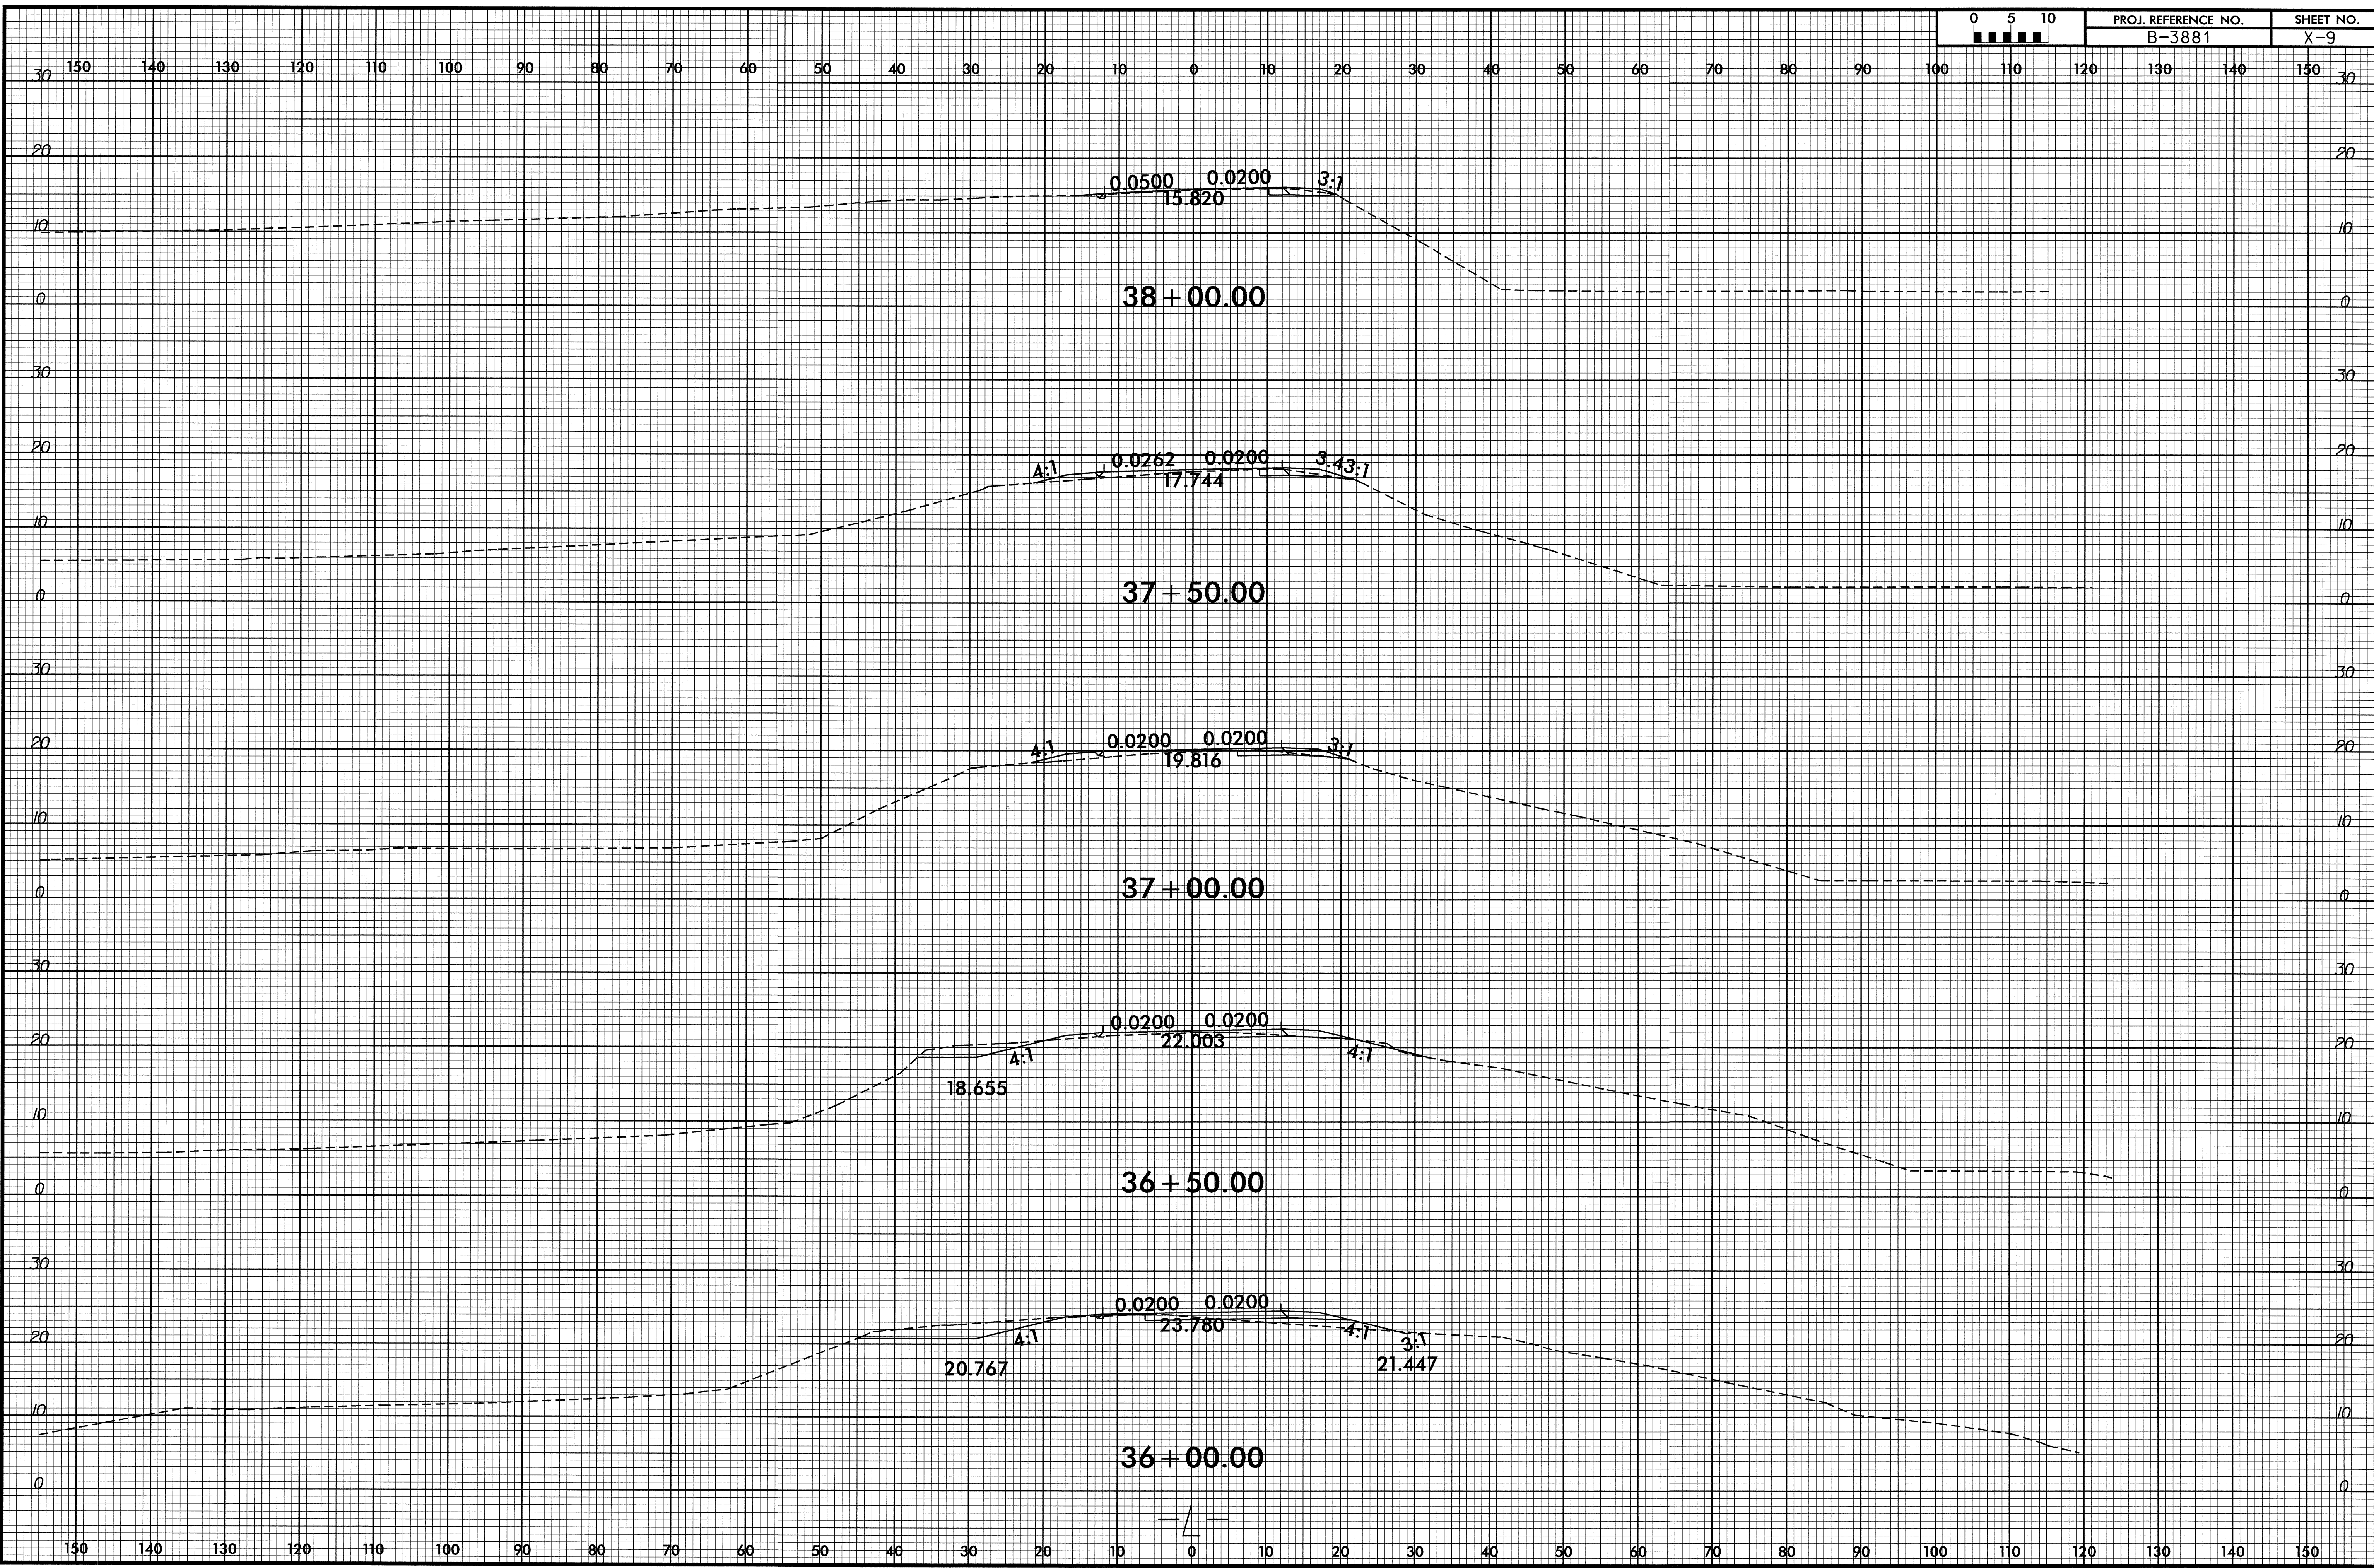

10-JUN-2008 10:50
P:\REG\RD\X\SC\3881_rdy_l_xpl.dgn
\$\$\$\$\$


8/23/99

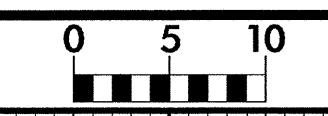

PROJ. REFERENCE NO.
B-3881

SHEET NO.
X-10


150 140 130 120 110 100 90 80 70 60 50 40 30 20 10 0 10 20 30 40 50 60 70 80 90 100 110 120 130 140 150

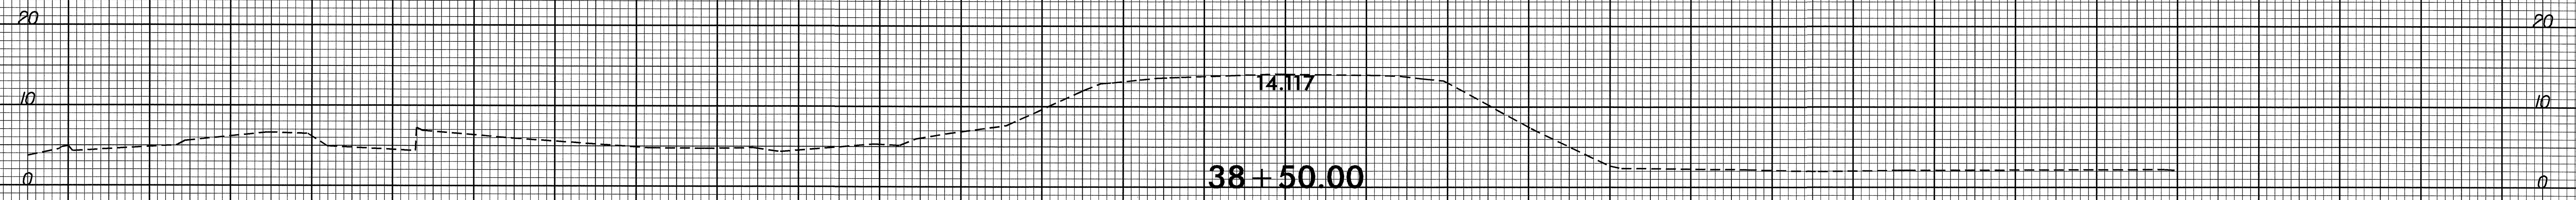


150 140 130 120 110 100 90 80 70 60 50 40 30 20 10 0 10 20 30 40 50 60 70 80 90 100 110 120 130 140 150

10-JUN-2008 10:50
R:\REGISTRATION\SC\3881_rdy_1_xpl.dgn
3881USENMENTE.dwg


8/22/99

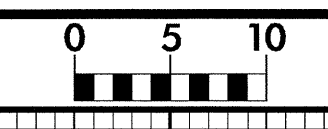

PROJ. REFERENCE NO.	SHEET NO.
B-3881	X-11

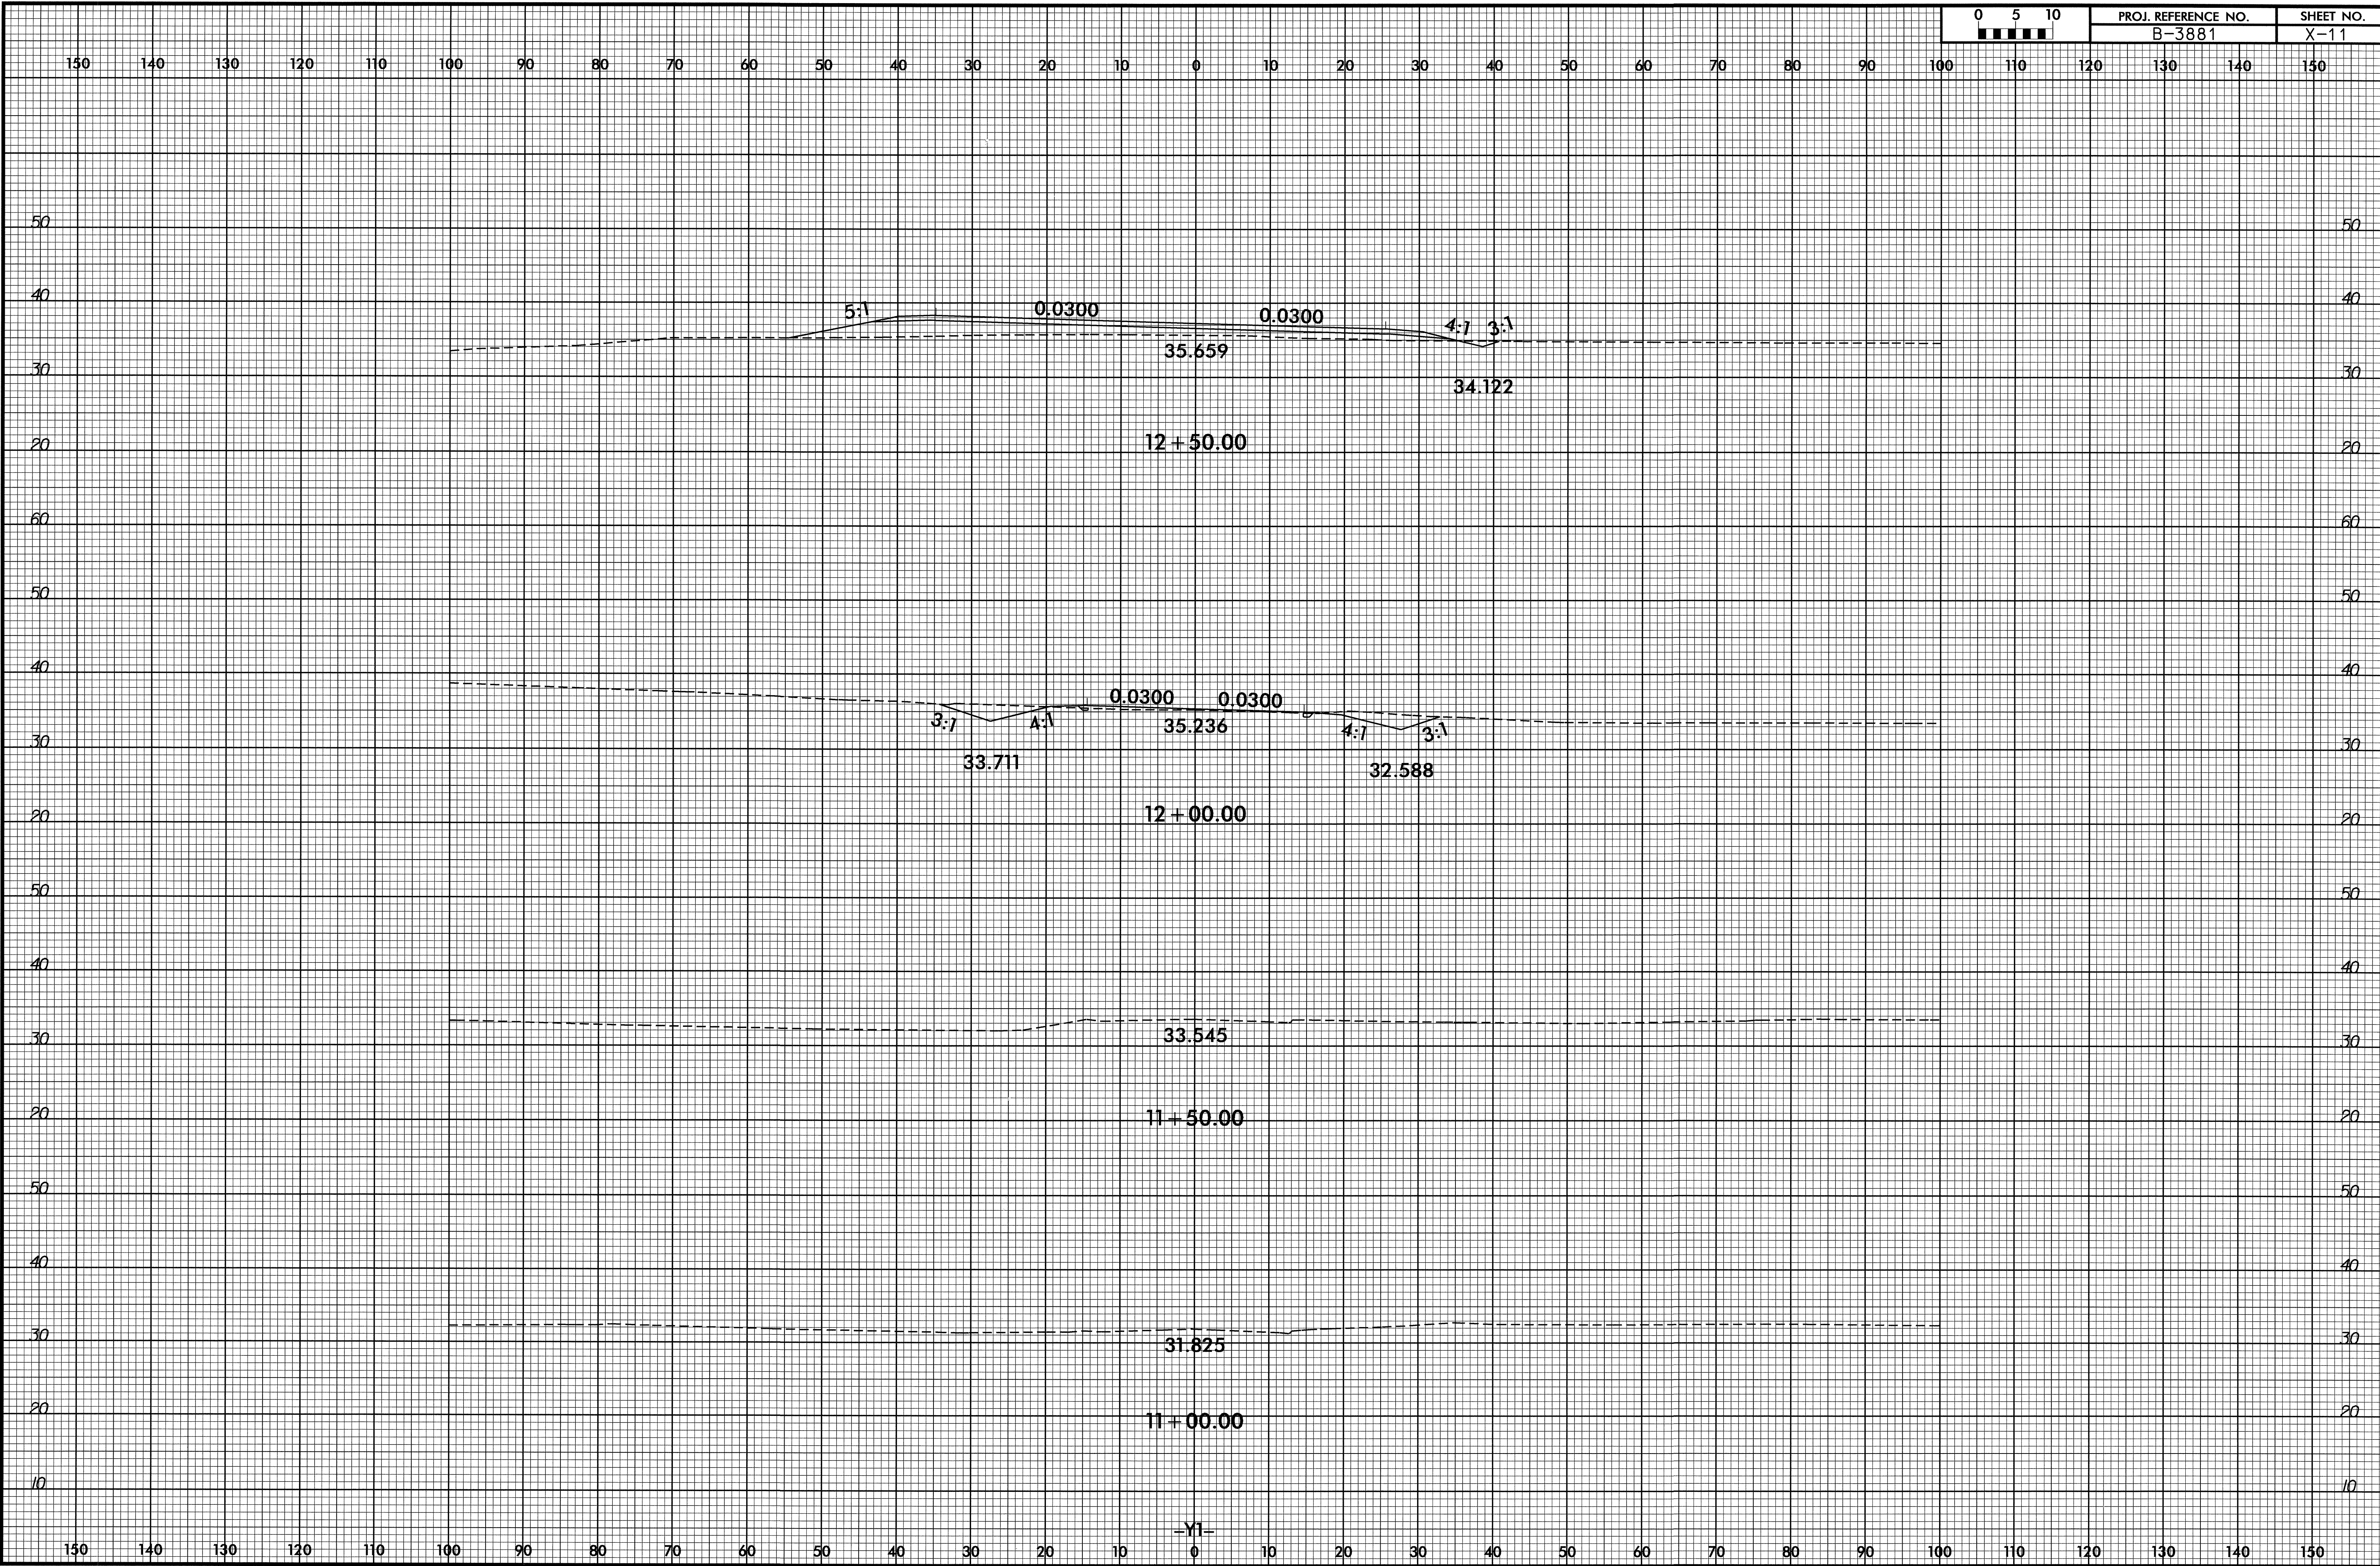

10-JUN-2008 10:49
F:\PROJECTS\XSC\B3881_rdy_y1_xpl.dgn
\$\$\$\$USERNAME\$\$\$\$

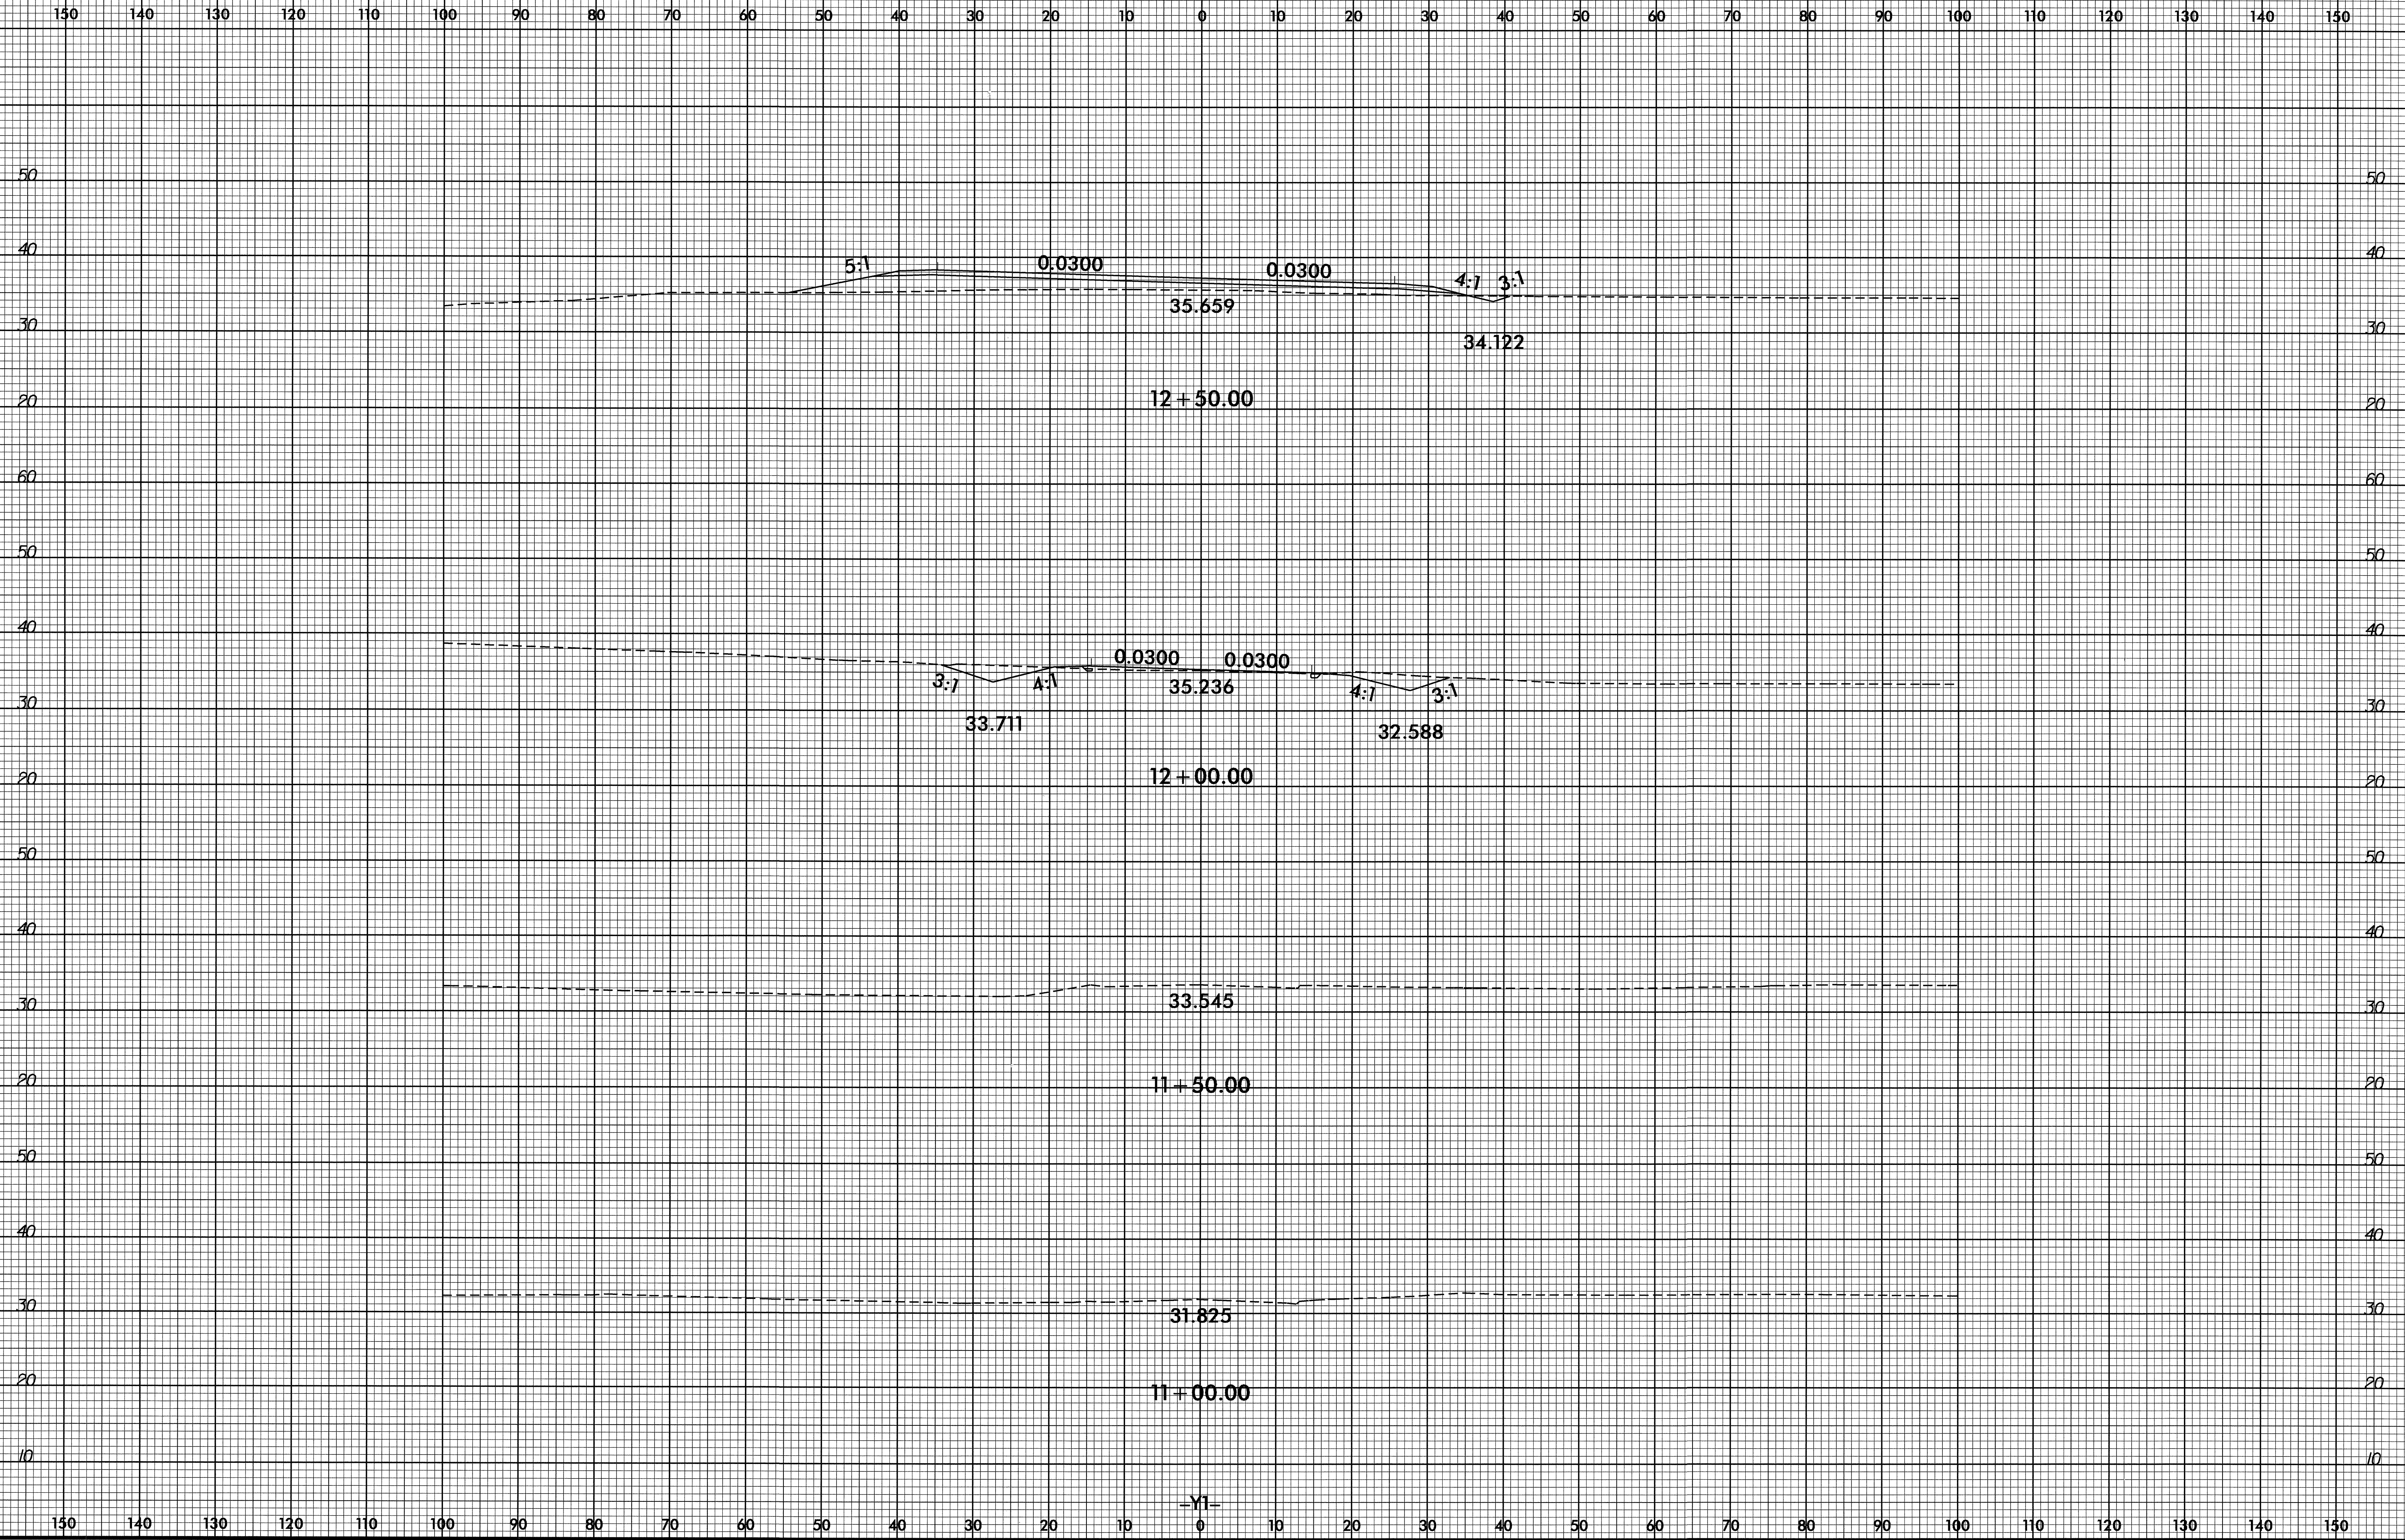

-Y1-