



8/23/99

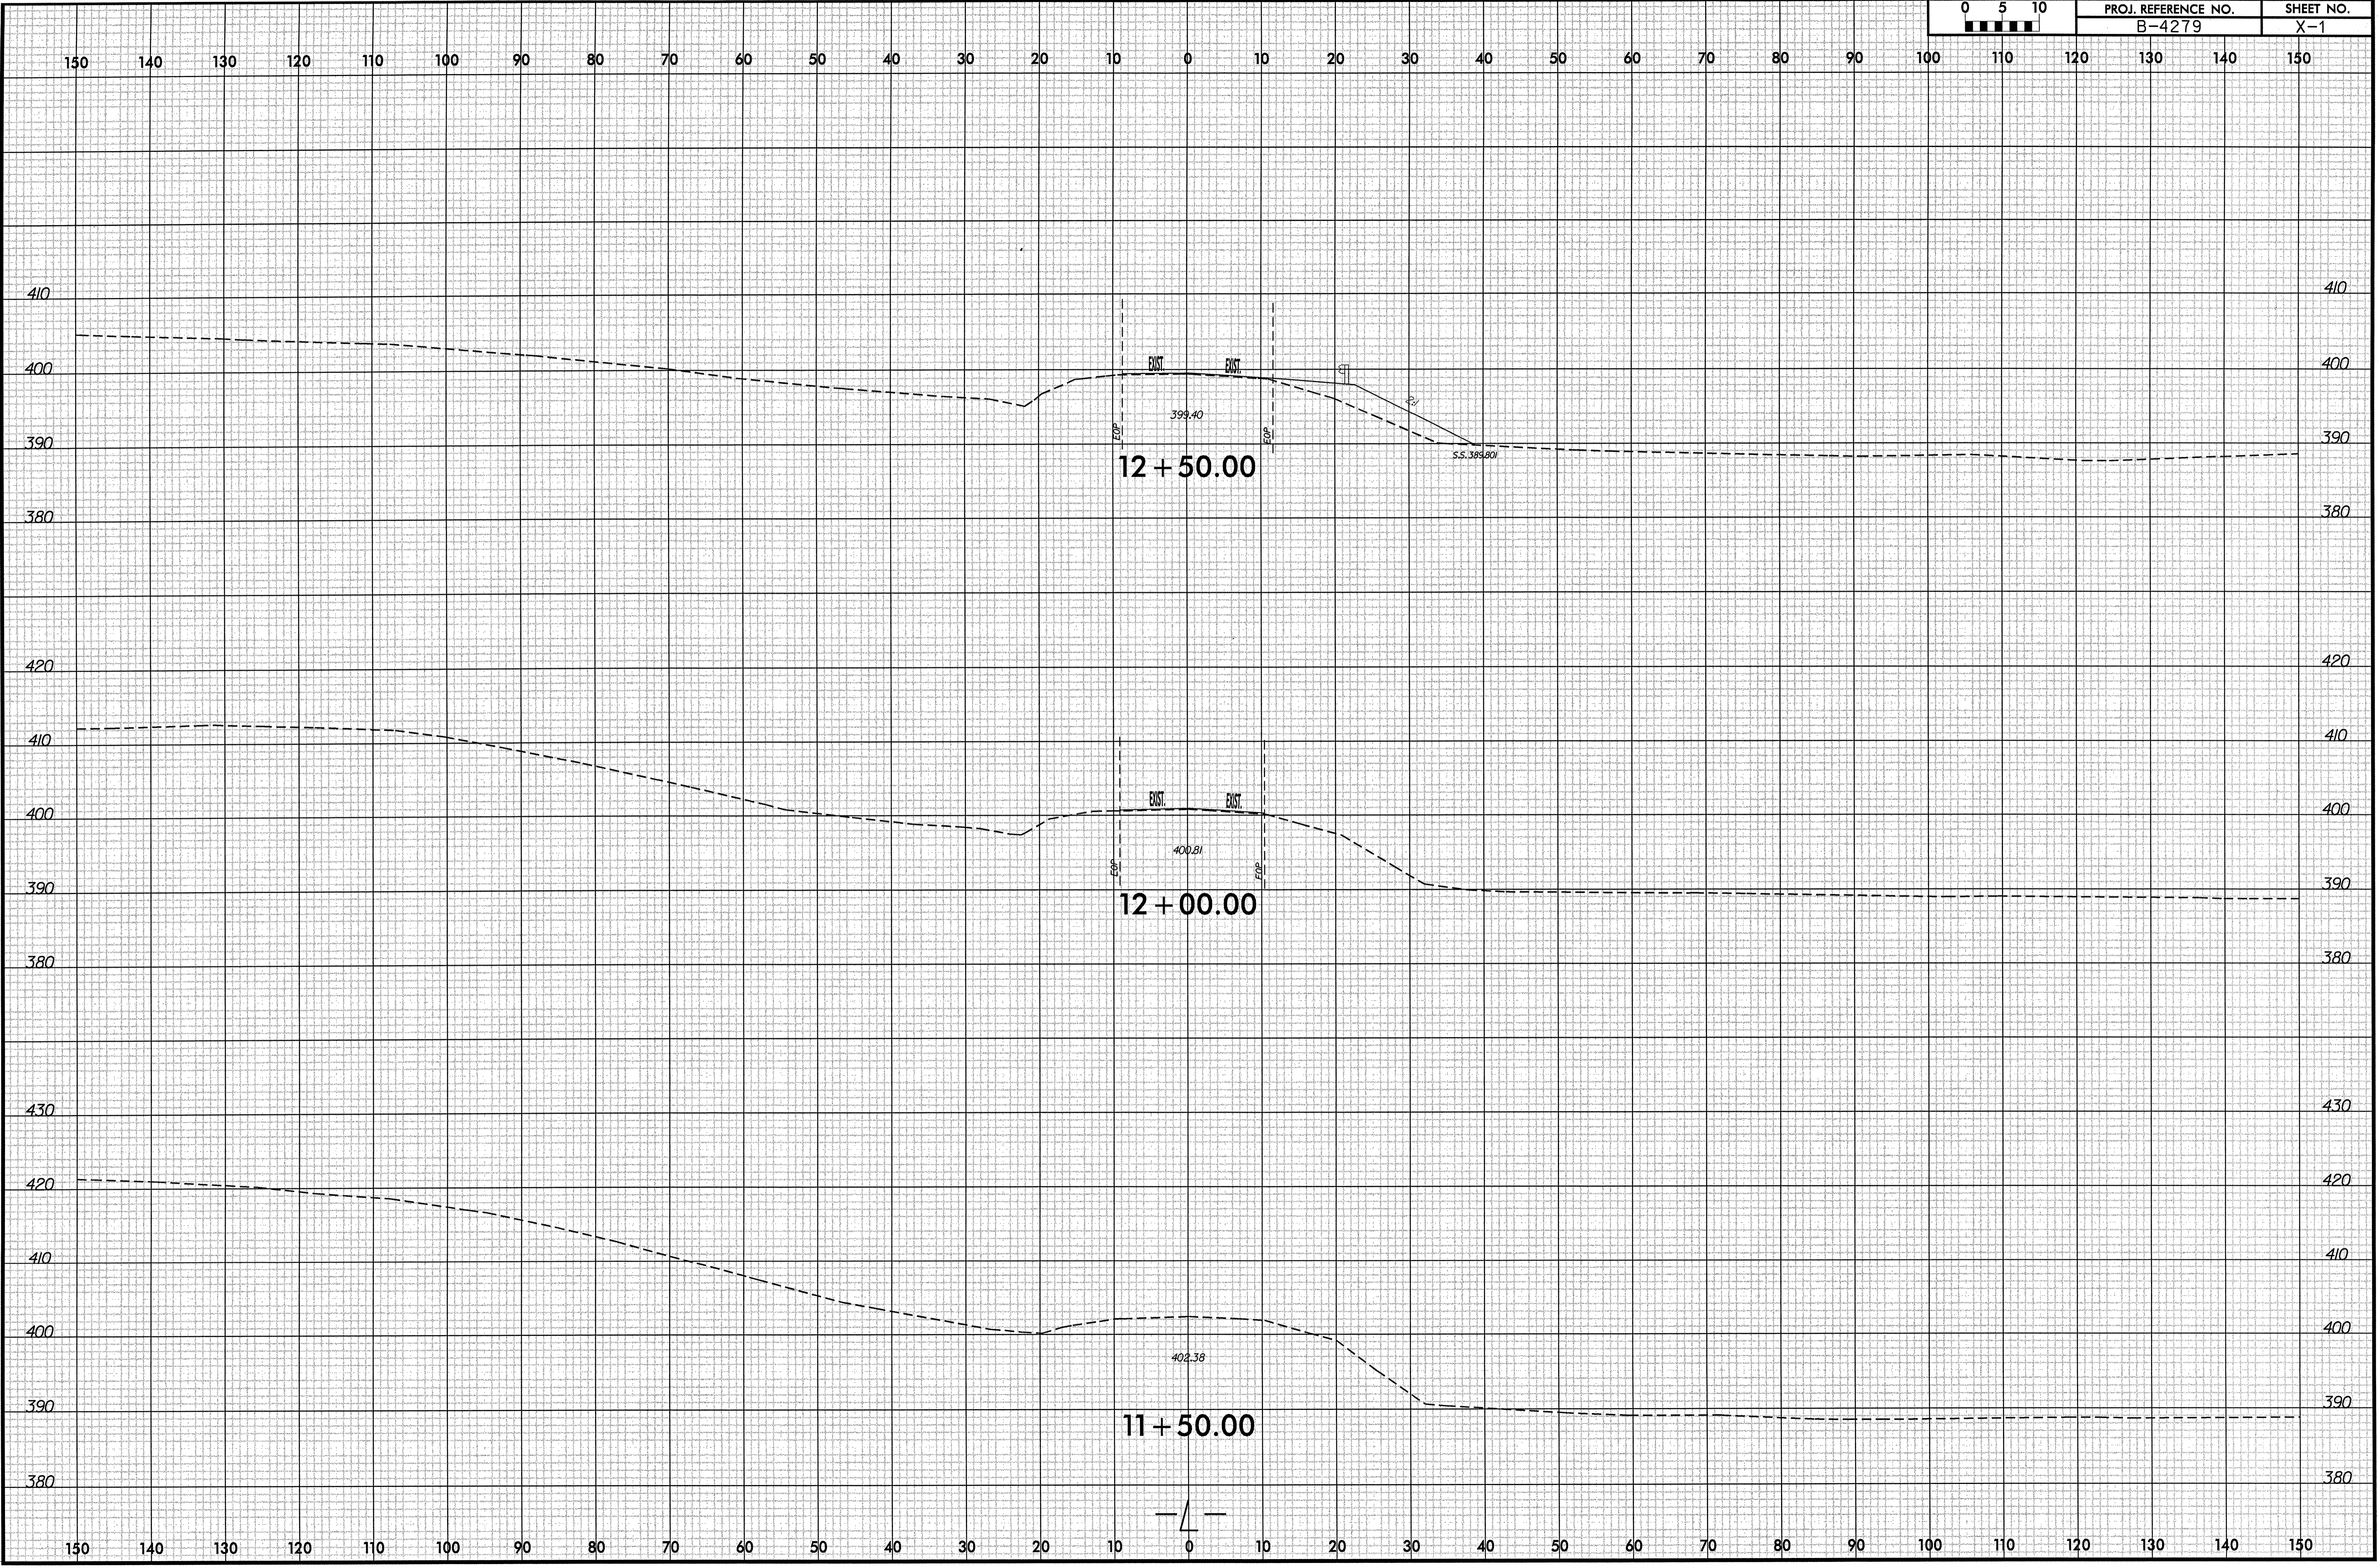


I:\Projects\NC001\Bridges\Group 46 Final Design\B4279\Roadway\Xsc\B4279_rdy_xpl.dgn
peaucat

8/23/09
22-JUL-2008 18:45
I:\Projects\NCD01\PA30600\Group 46 Final Design\B4279\Roadway\Xsec\B4279_rdy_xpl.dgn
P:\Projects\NCD01\PA30600

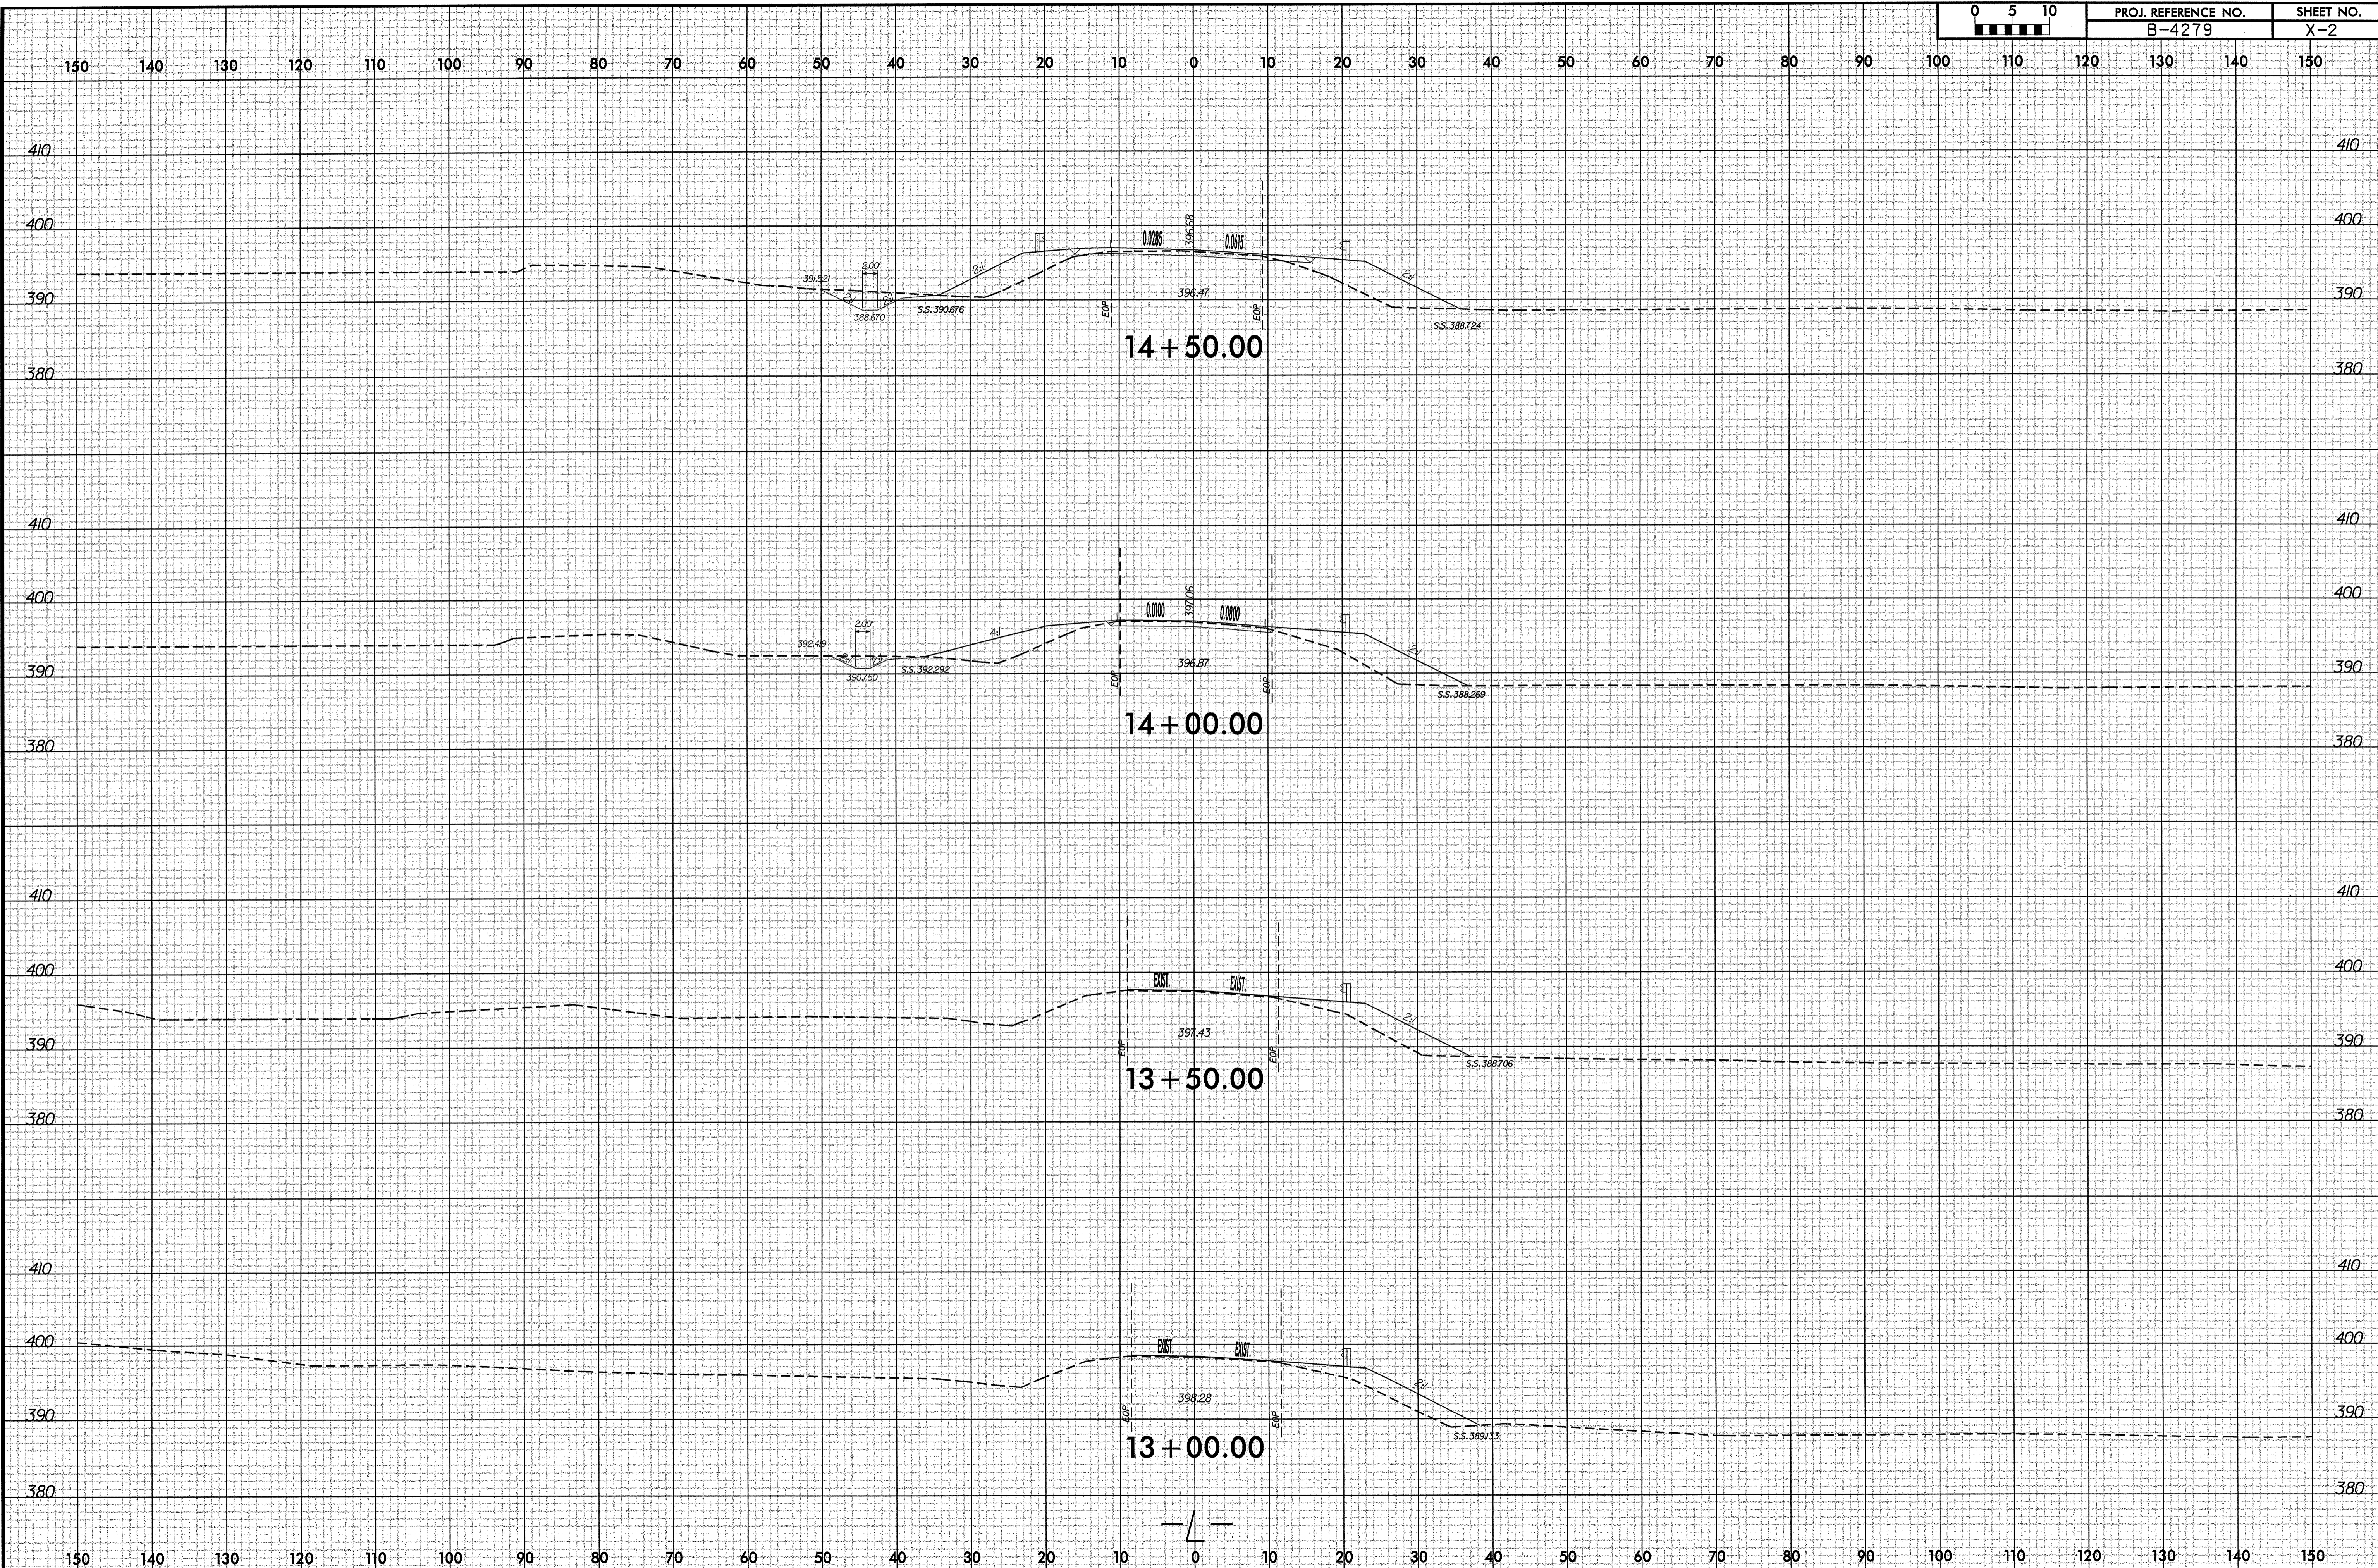


8/23/99

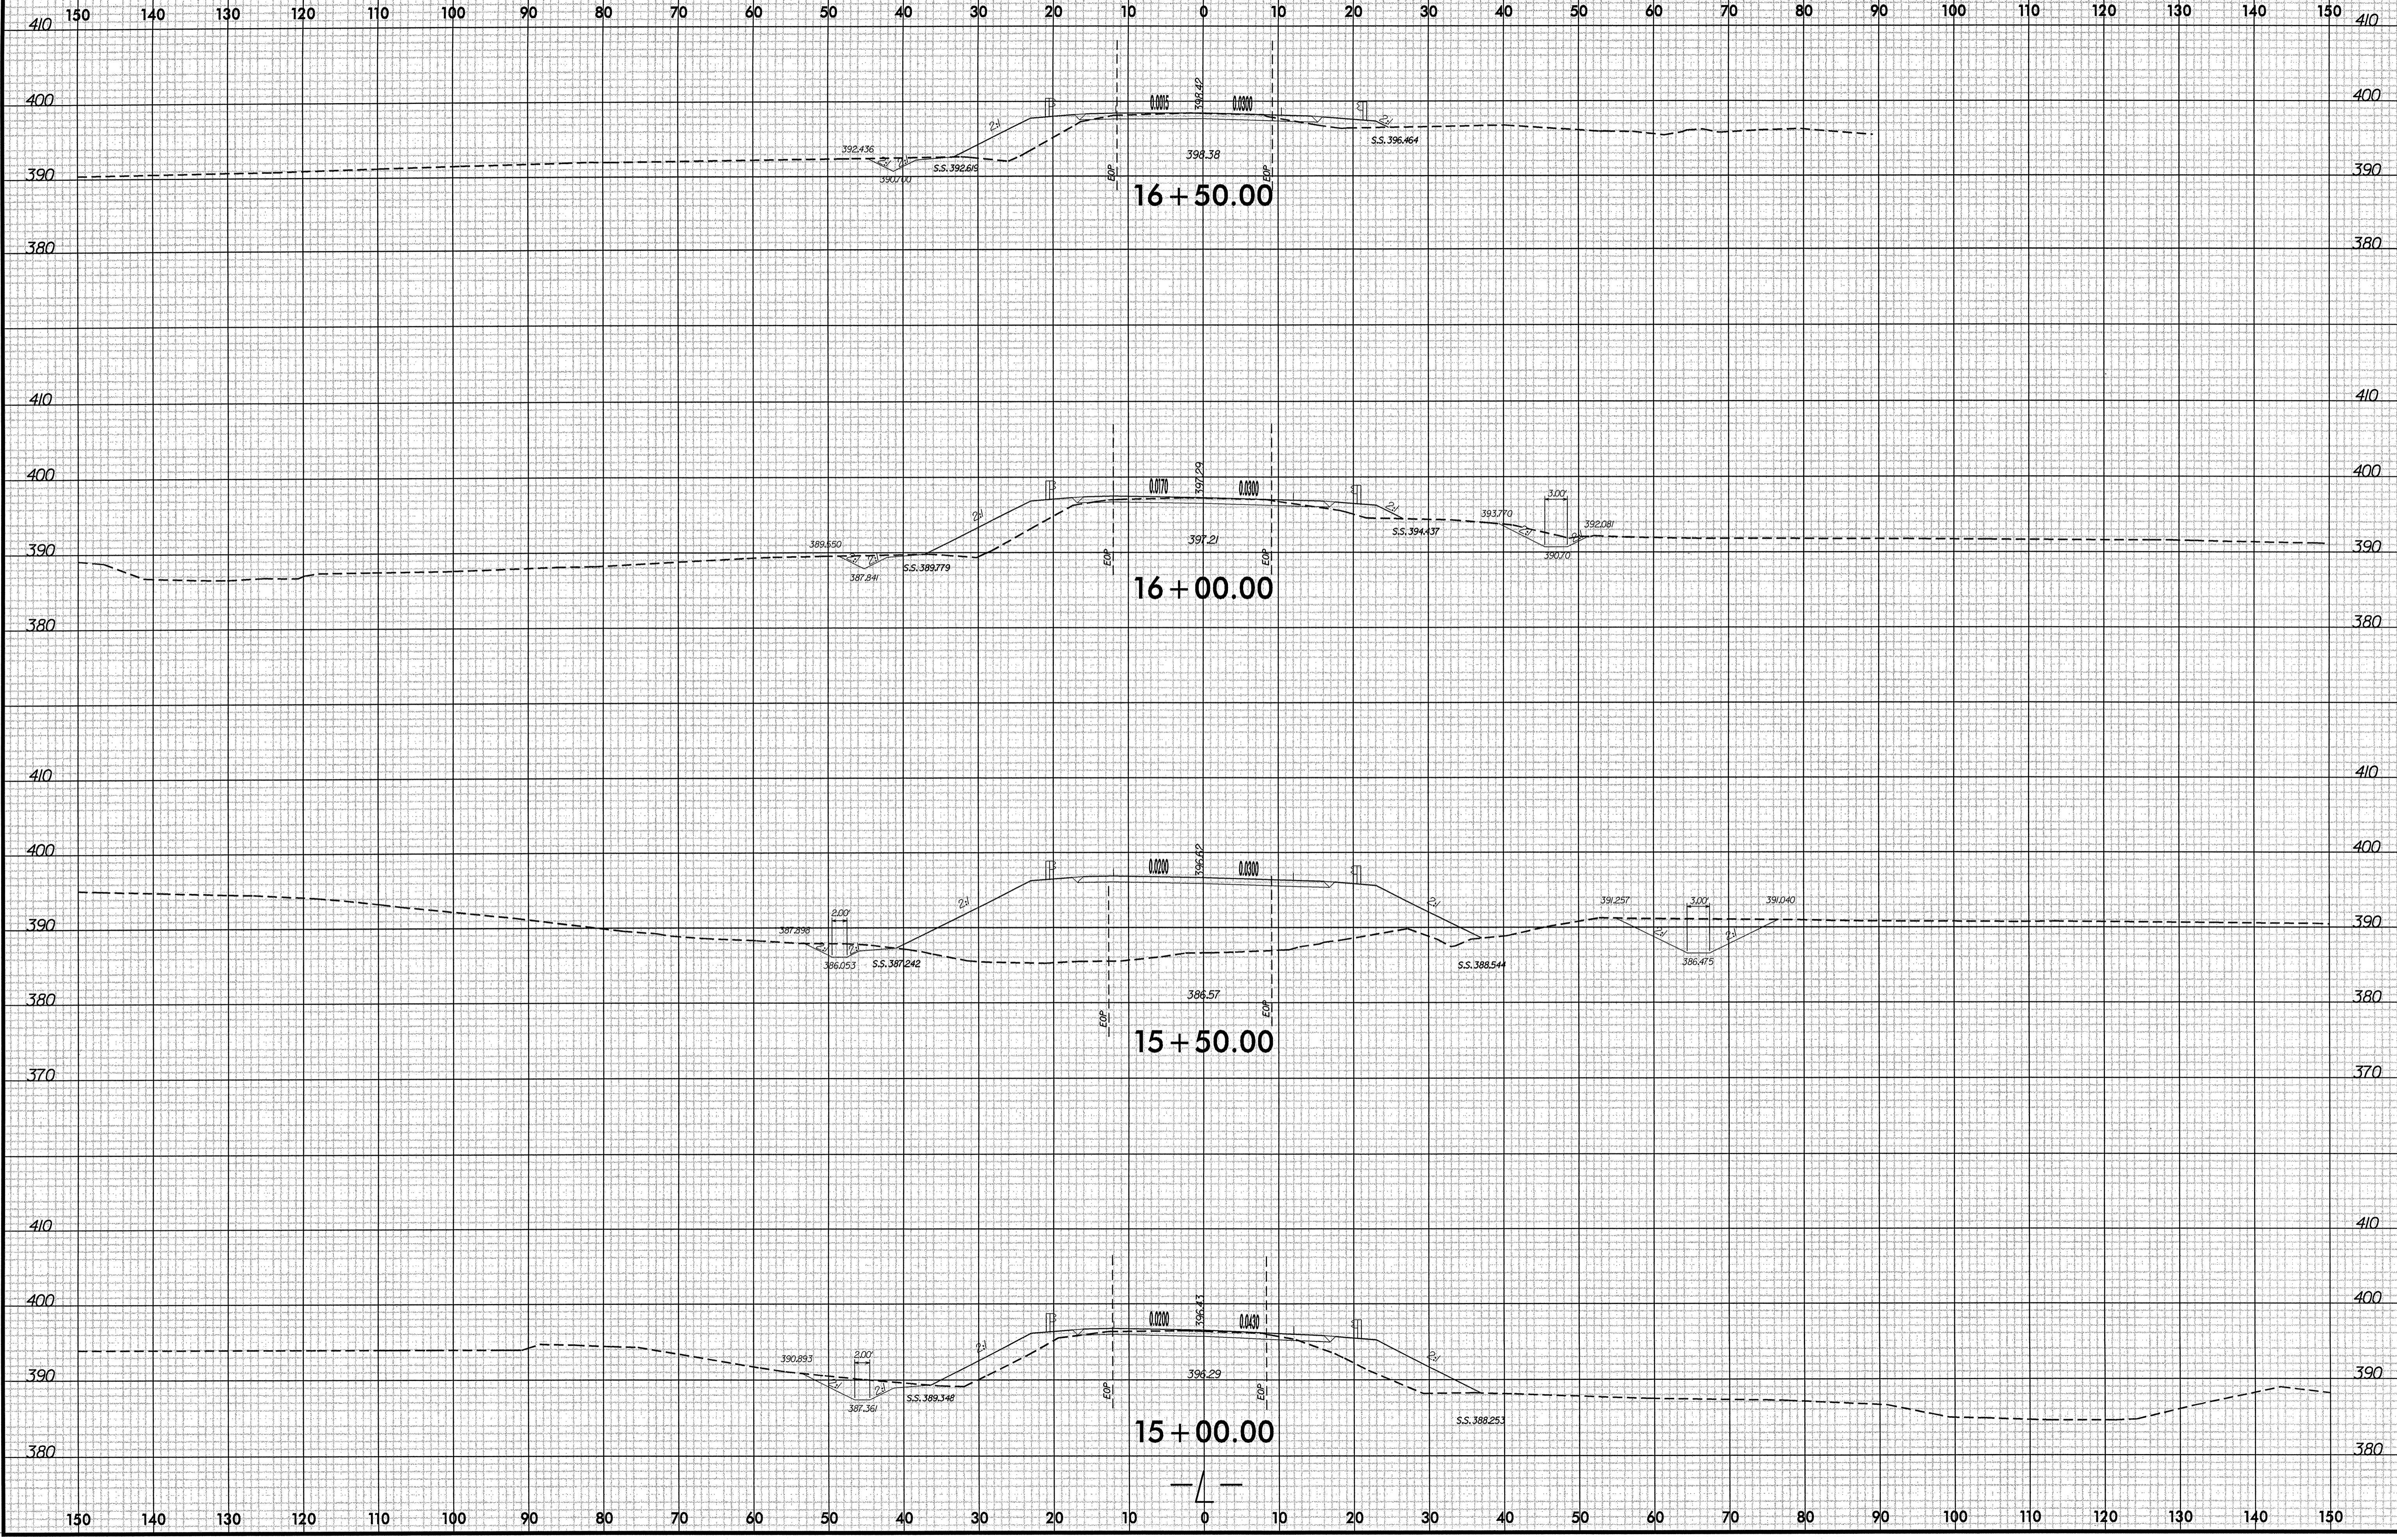

22-Jul-2008 08:45
I:\Projects\NC001\Bridges\Group 46 Final Design\B4279\Roadway\Xsc\B4279_rdy_xp1.dgn
peaucat


8/23/99

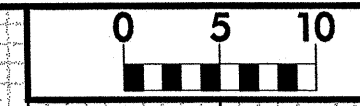

PROJ. REFERENCE NO.
B-4279

SHEET NO.
X-5

150 140 130 120 110 100 90 80 70 60 50 40 30 20 10 0 10 20 30 40 50 60 70 80 90 100 110 120 130 140 150

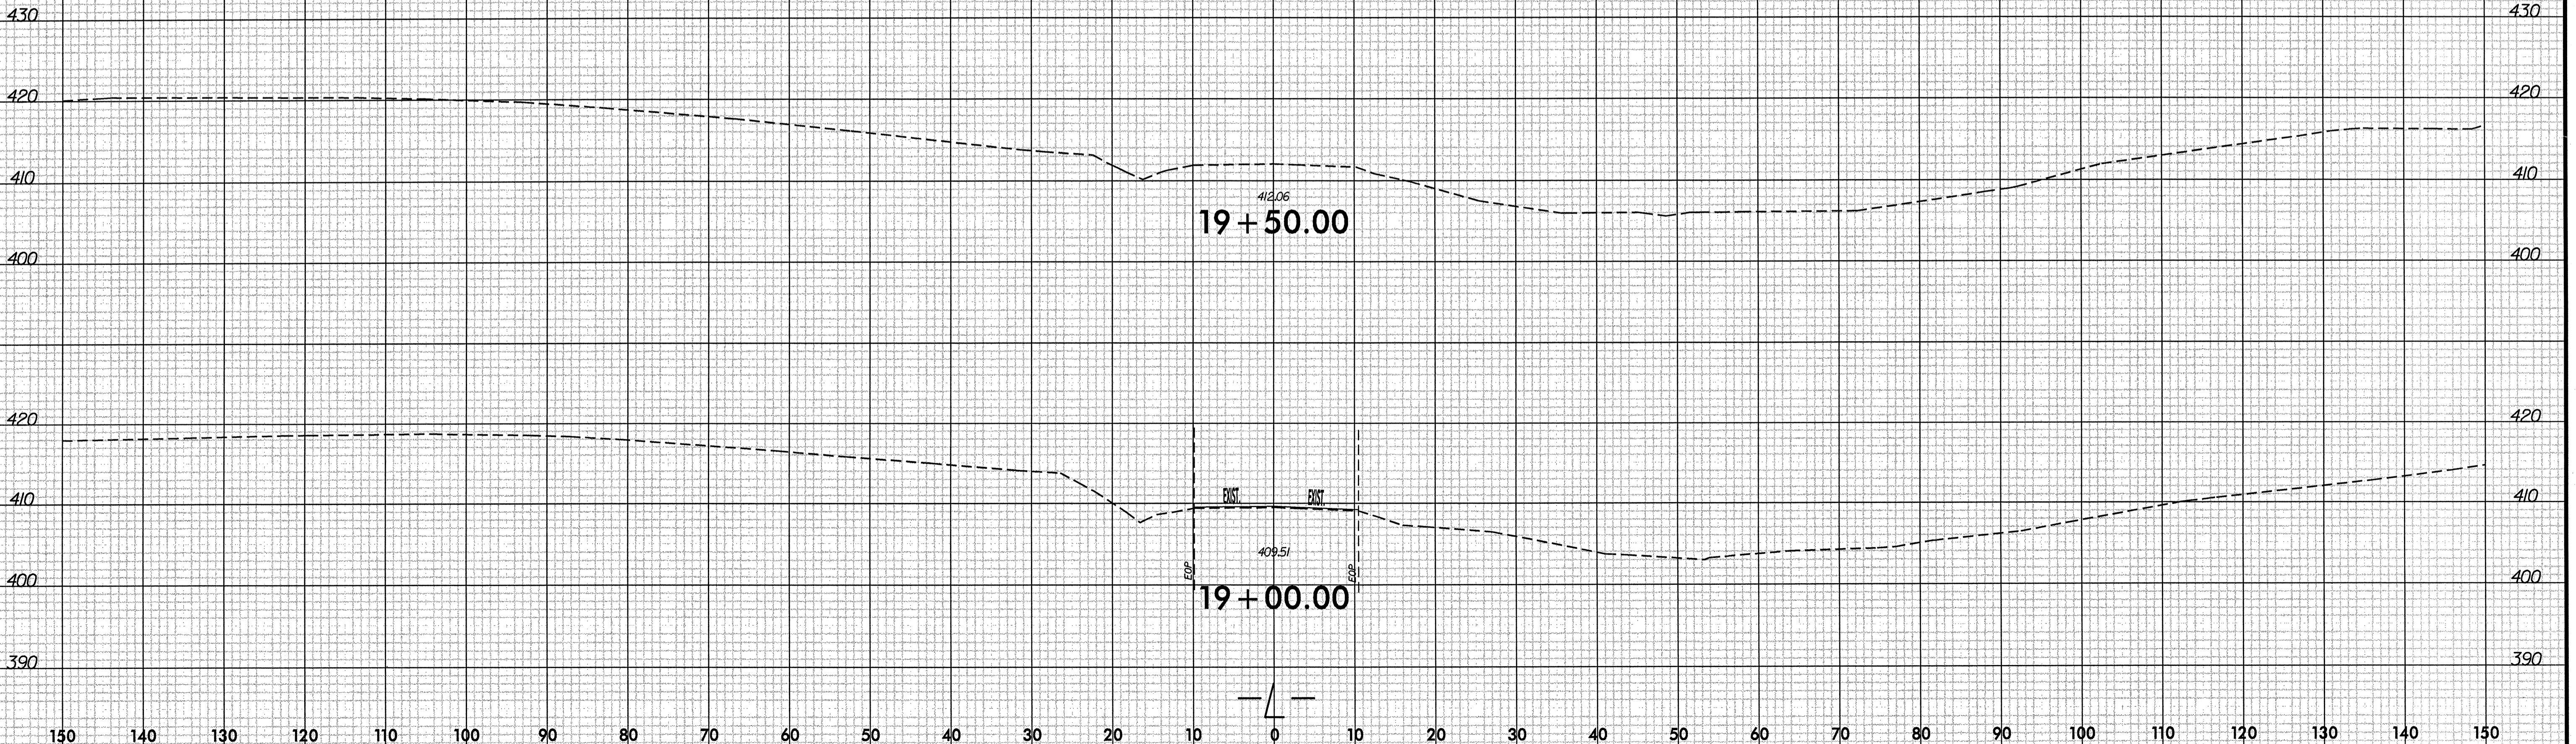

22 JUL 2008 10:45
D:\Projects\A1\PA200607
Group 46 Final Design\B4279\Roadway\Xsec\B4279_rdy_xpl.dgn