


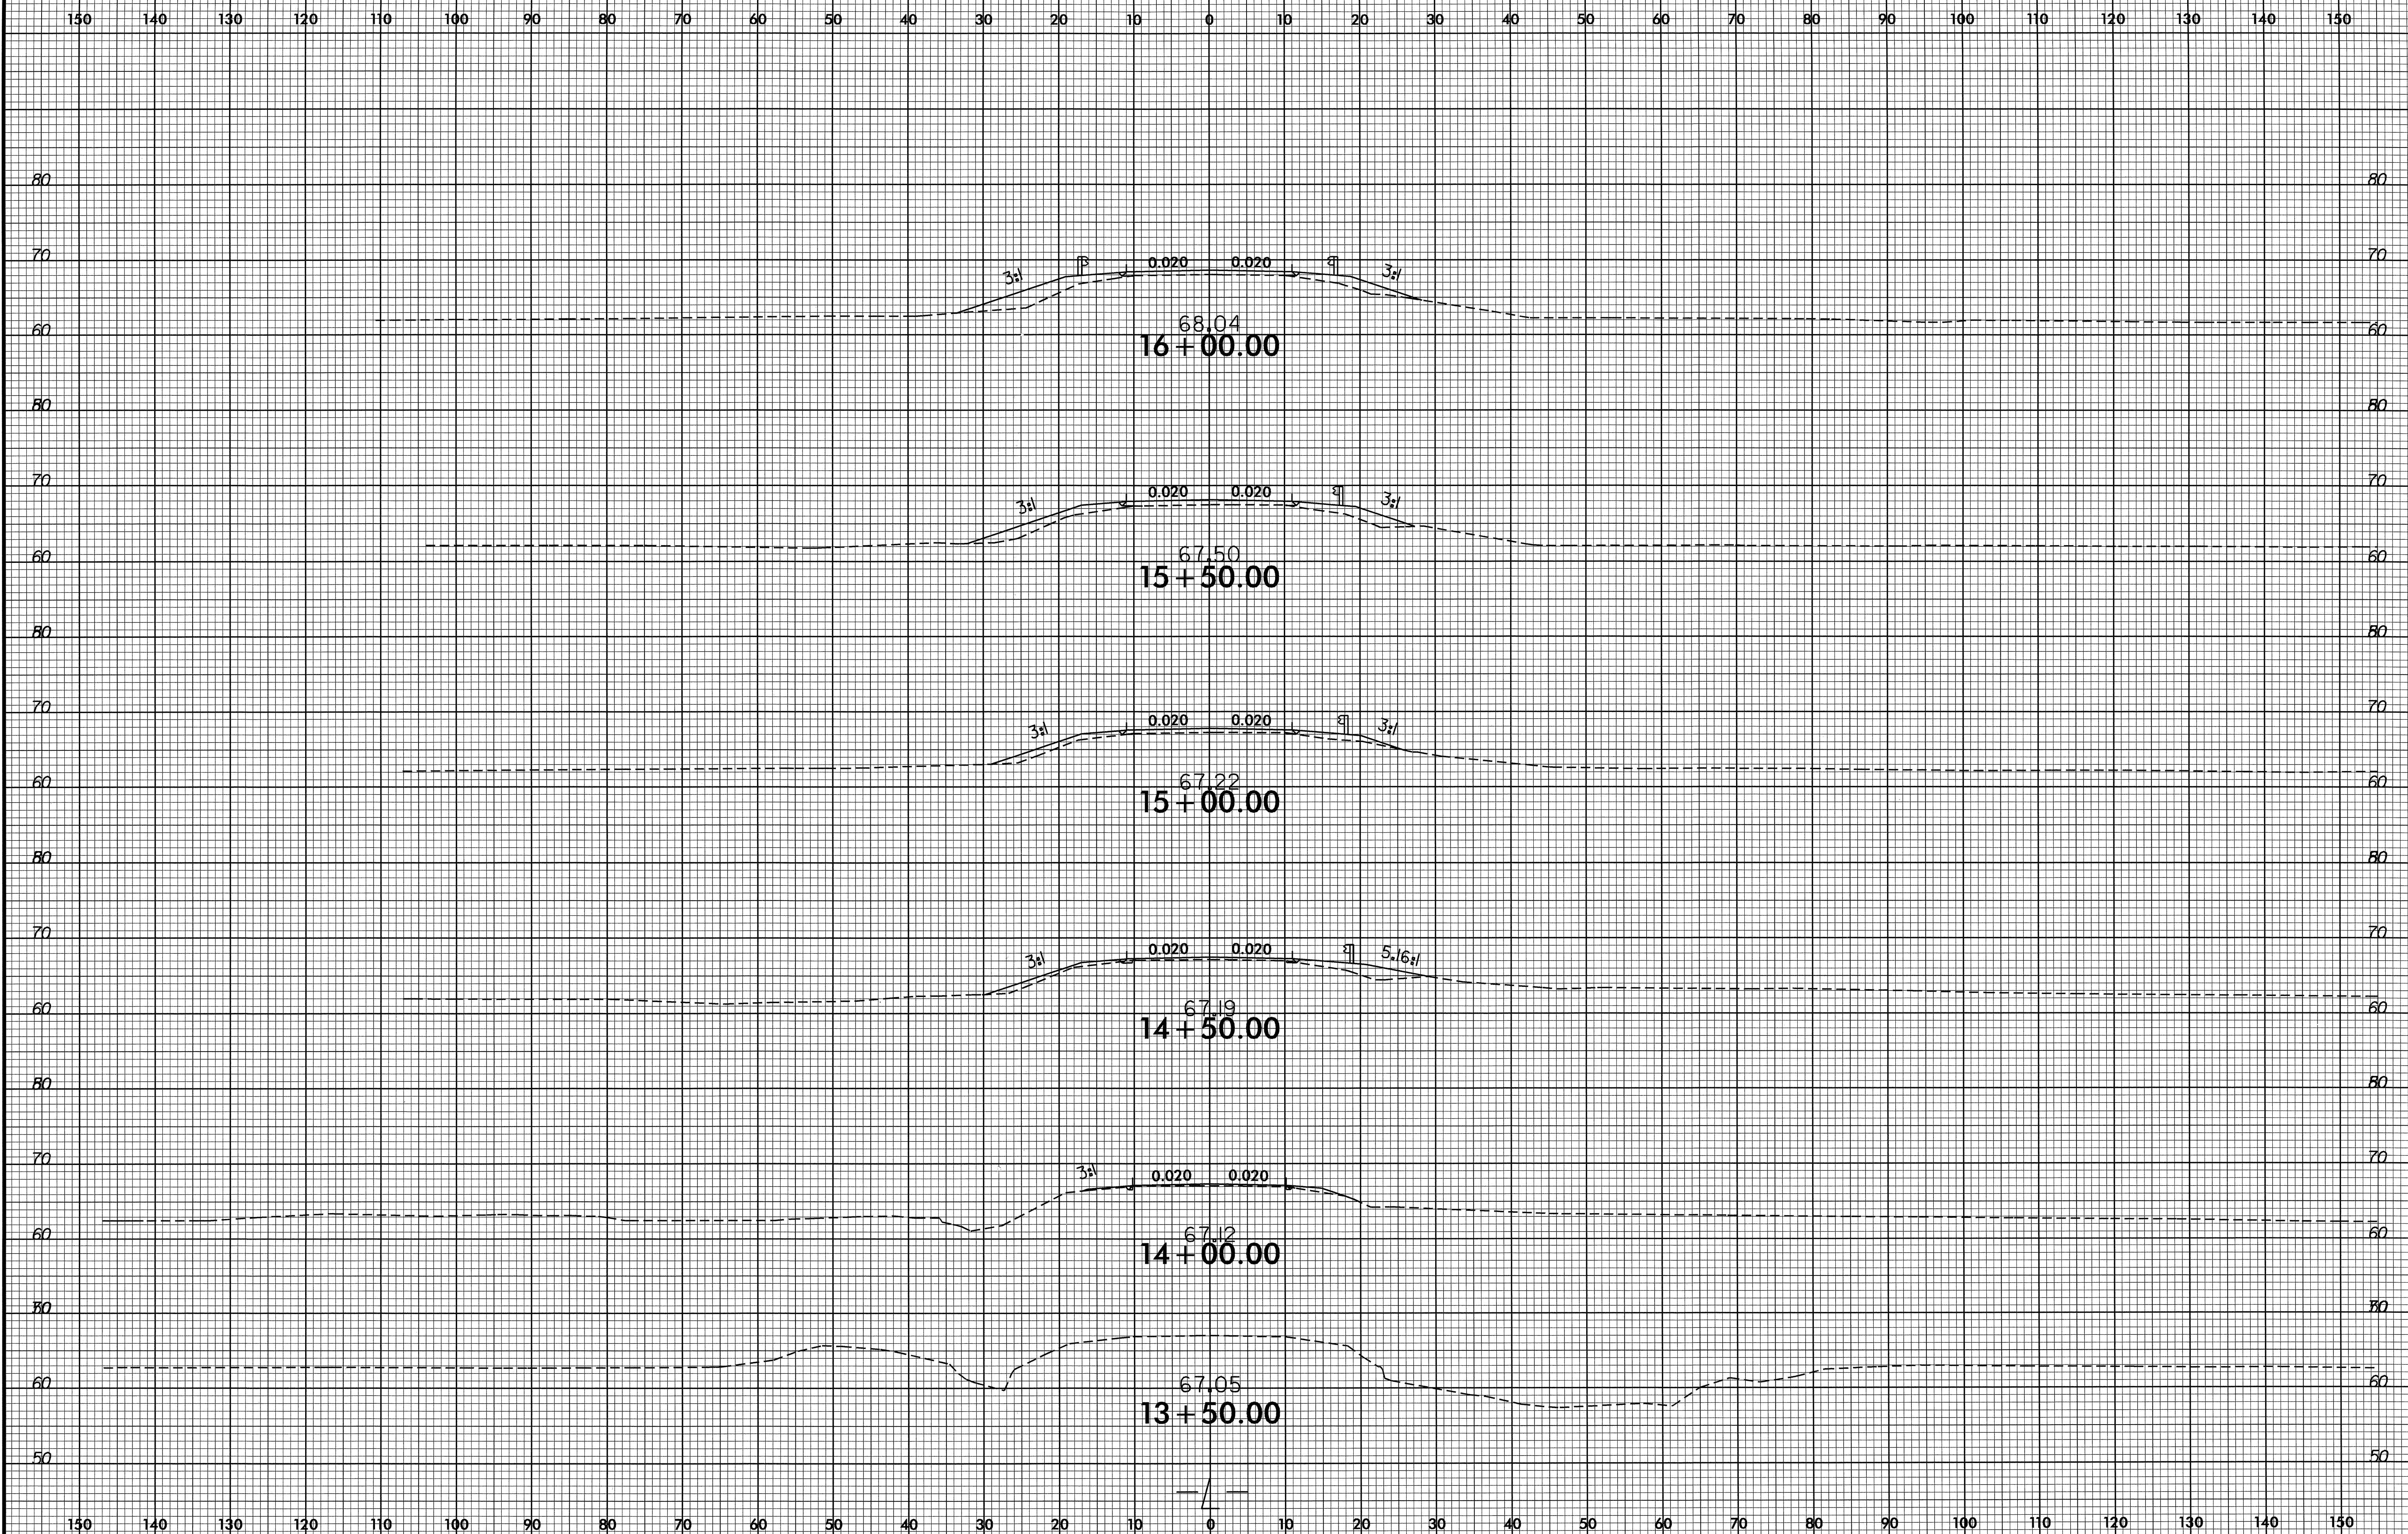




8/23/99



I:\JUN-2008\1248  
R:\Roadway\SC\B4671\_Rdu\_xpl.dgn  
\$\$\$\$\$USERNAME\$\$\$\$




8/23/99

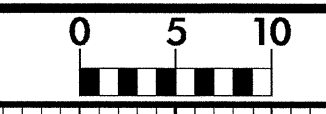

PROJ. REFERENCE NO.  
B-4671


SHEET NO.  
X-2

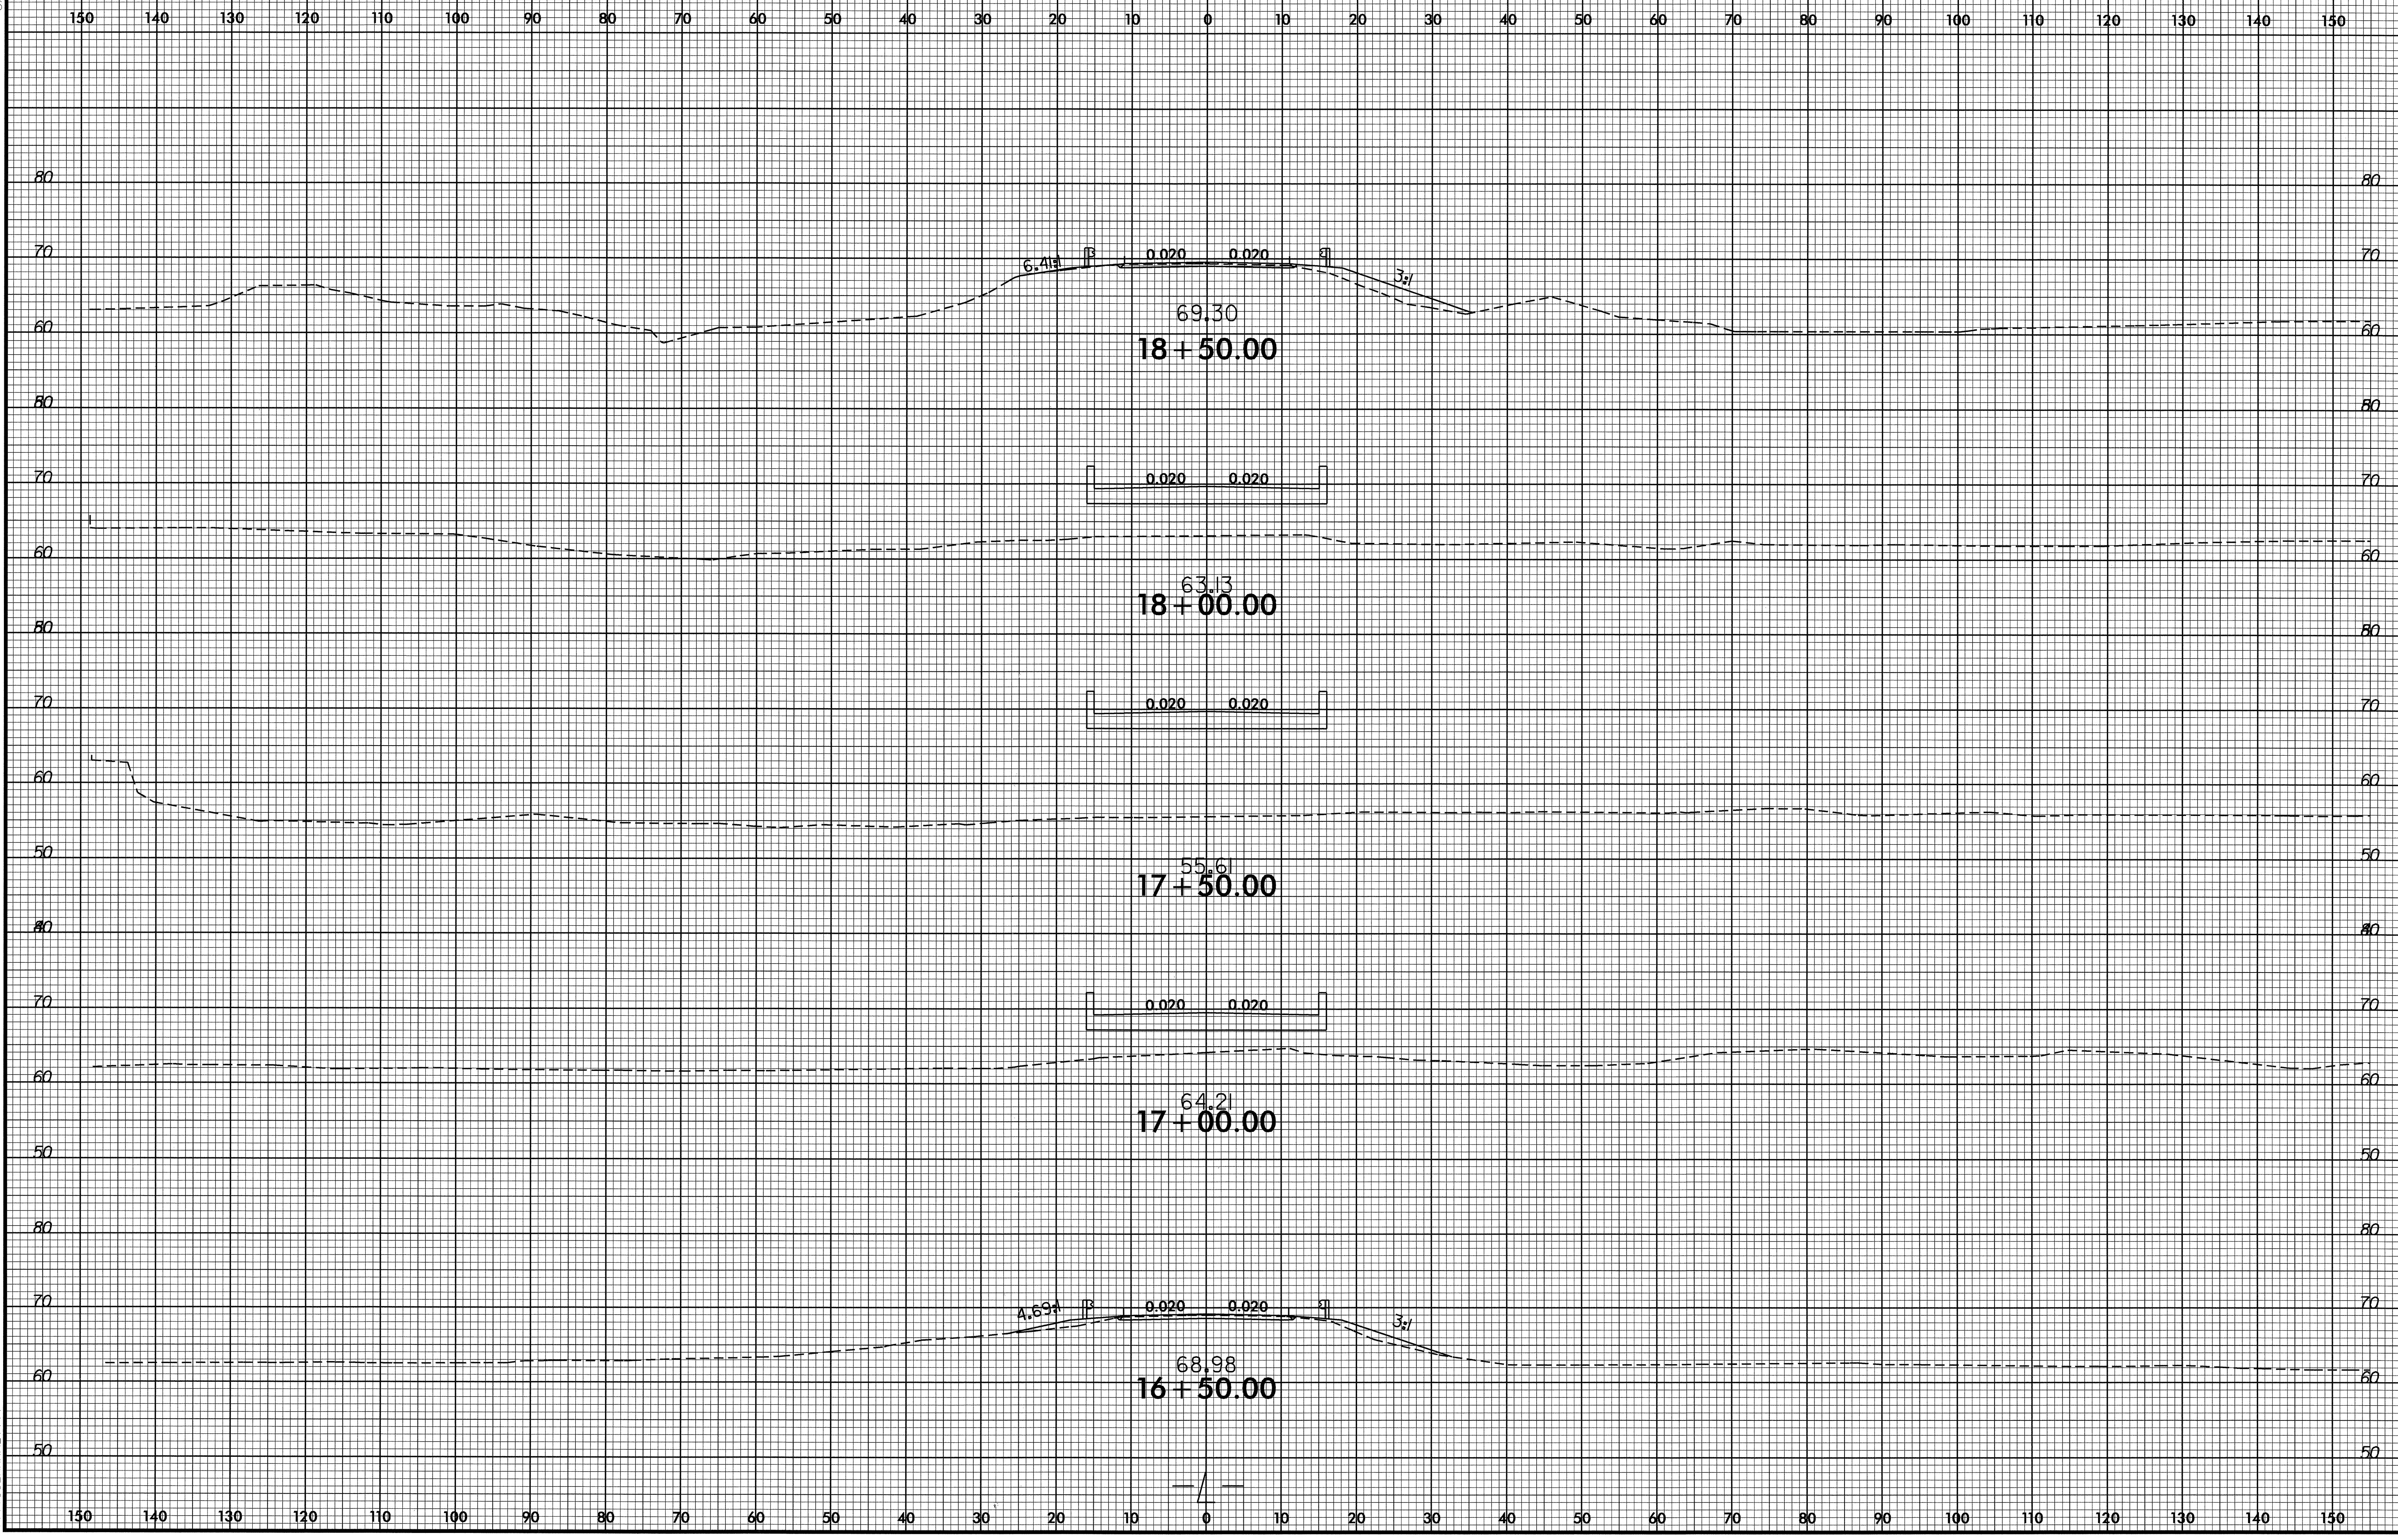


I:\JUN-2008\1248  
R:\PROJECTS\B4671\RDY.XPL.DGN  
\$\$\$\$\$USER\$NAME\$\$\$\$\$



8/23/99

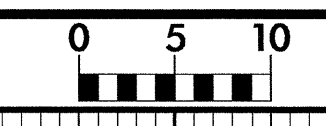


PROJ. REFERENCE NO.	SHEET NO.
B-4671	X-3

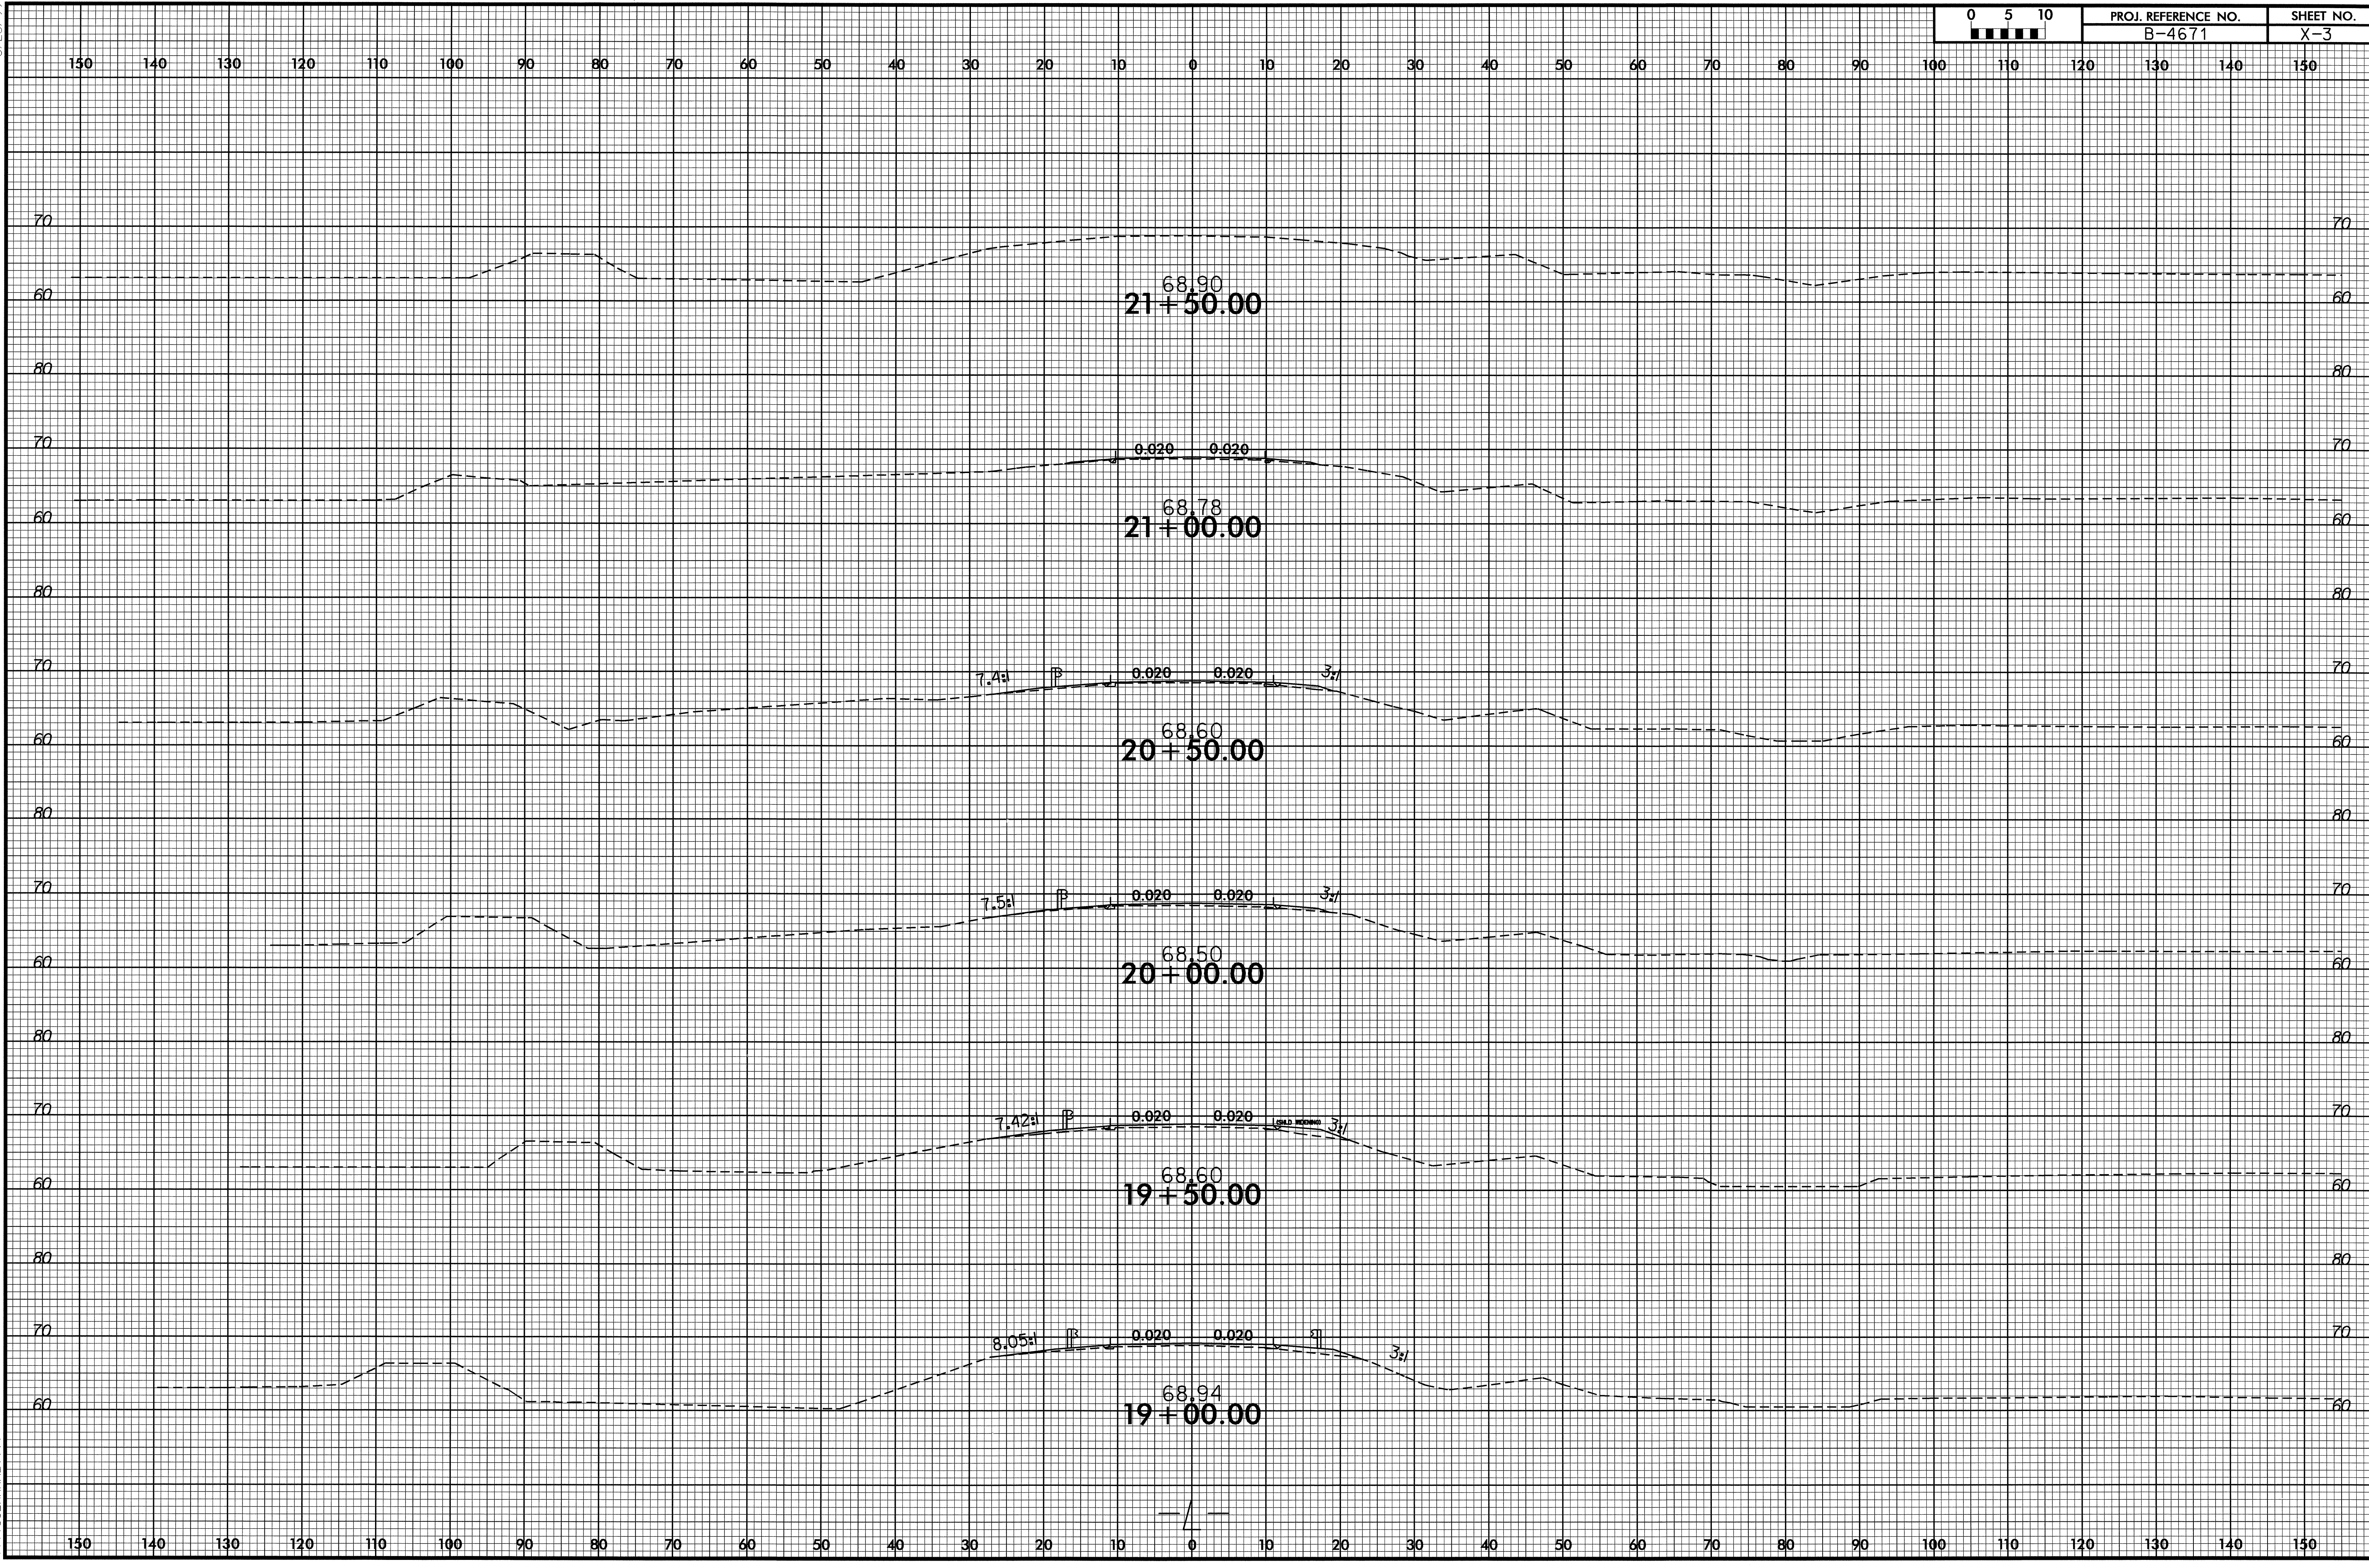

I:\JUN-2008\1248  
 P:\Roadwork\SC\B4671\_Rdg\_xpl.dgn  
 \$\$\$USERNAME\$\$\$




8/23/99

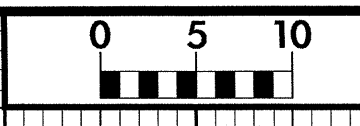

PROJ. REFERENCE NO.	SHEET NO.
B-4671	X-4

150 140 130 120 110 100 90 80 70 60 50 40 30 20 10 0 10 20 30 40 50 60 70 80 90 100 110 120 130 140 150

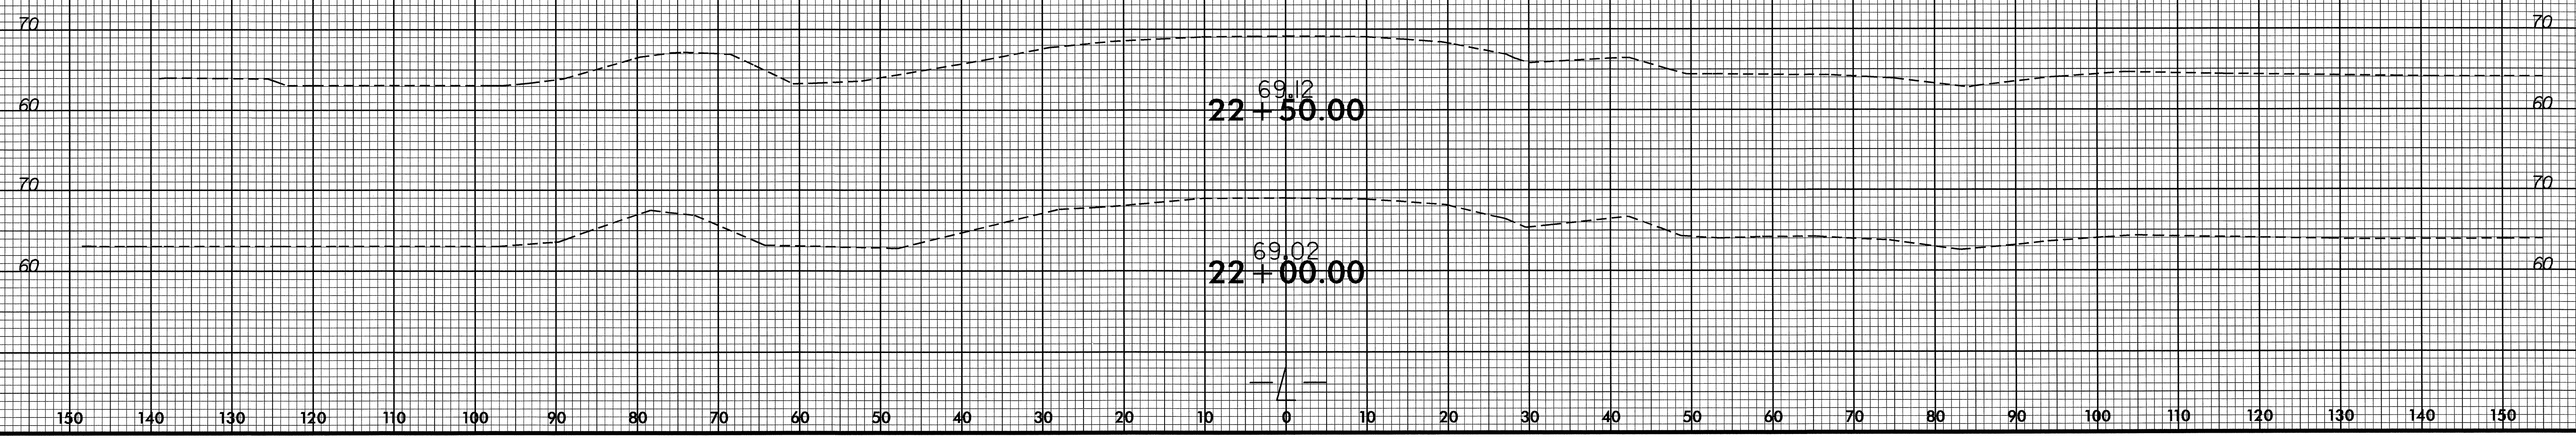

03-JUL-2008 14:5  
 R:\Projects\AU\XSC\B4671\_Rdy\_xpl.dgn  
 \$\$\$USERNAME\$\$\$