


SIGN NUMBER: SP07265	BACKG COLOR: Fluorescent Orange	DESIGN BY: R. HENNEIN	CHECKED BY:	DATE: Sep 14, 2007
TYPE: D	COPY COLOR: Black	PROJECT ID: B-4011	DIV: 11	
QUANTITY: 1				
SIGN WIDTH: 42"				
HEIGHT: 24"				
TOTAL AREA: 7.0 Sq.Ft.				
BORDER TYPE: RECESSED				
RECESS: 0.38"				
WIDTH: 0.63"				
RADII: 1.5"				
NO. Z BARS:	MAT'L: 0.080" (2.0 mm) ALUMINUM			
LENGTH:	0.079" COMPOSITE			

USE NOTES:
 1. Legend and border shall be direct applied non-reflective sheeting.
 2. Background shall be Type VII, VIII, or IX (prismatic) retroreflective sheeting.

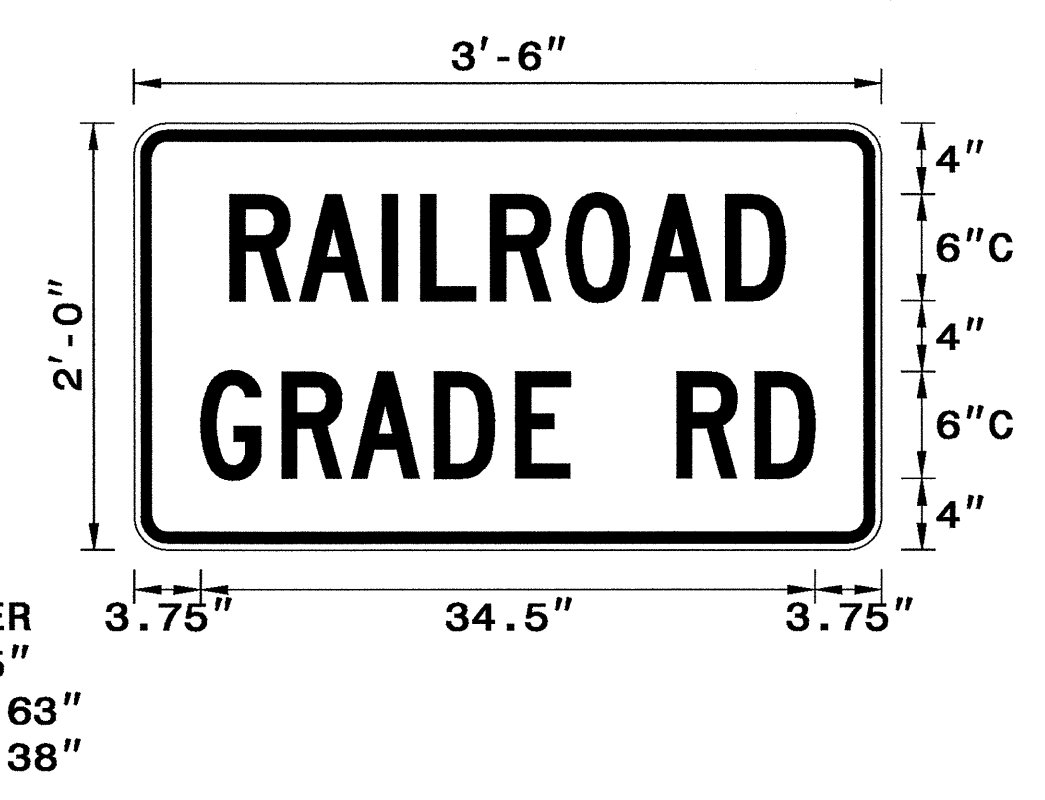




Spacing Factor is 1 unless specified otherwise

LETTER POSITIONS

Letter spacings are to start of next letter

	R	A	I	L	R	O	A	D													Series/Size Text Length	
	5.4	3.9	4.7	2.2	3.9	4.3	4.3	4.7	3.4	5.4											C 2000 31.2	
																						C 2000 34.5
	3.8	4.6	3.9	4.7	4.6	3.1	6	4.4	3.4	3.8												

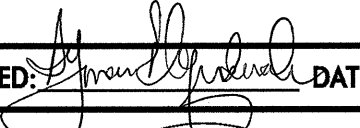FILENAME: SP07265_railroadgraderd NORTH CAROLINA D.O.T. SIGN DETAIL

APPROVED:  DATE: 9/14/07	SPECIAL SIGN DESIGN		REVISIONS	
				
SCALE: NONE	DATE: 09/14/07			
DWG. BY: RRH	DESIGN BY: RRH			
REVIEWED BY: DME				