


T.I.P. NO.	SHEET NO.
B-4011	UO-1

**TIP PROJECT: B-4011**


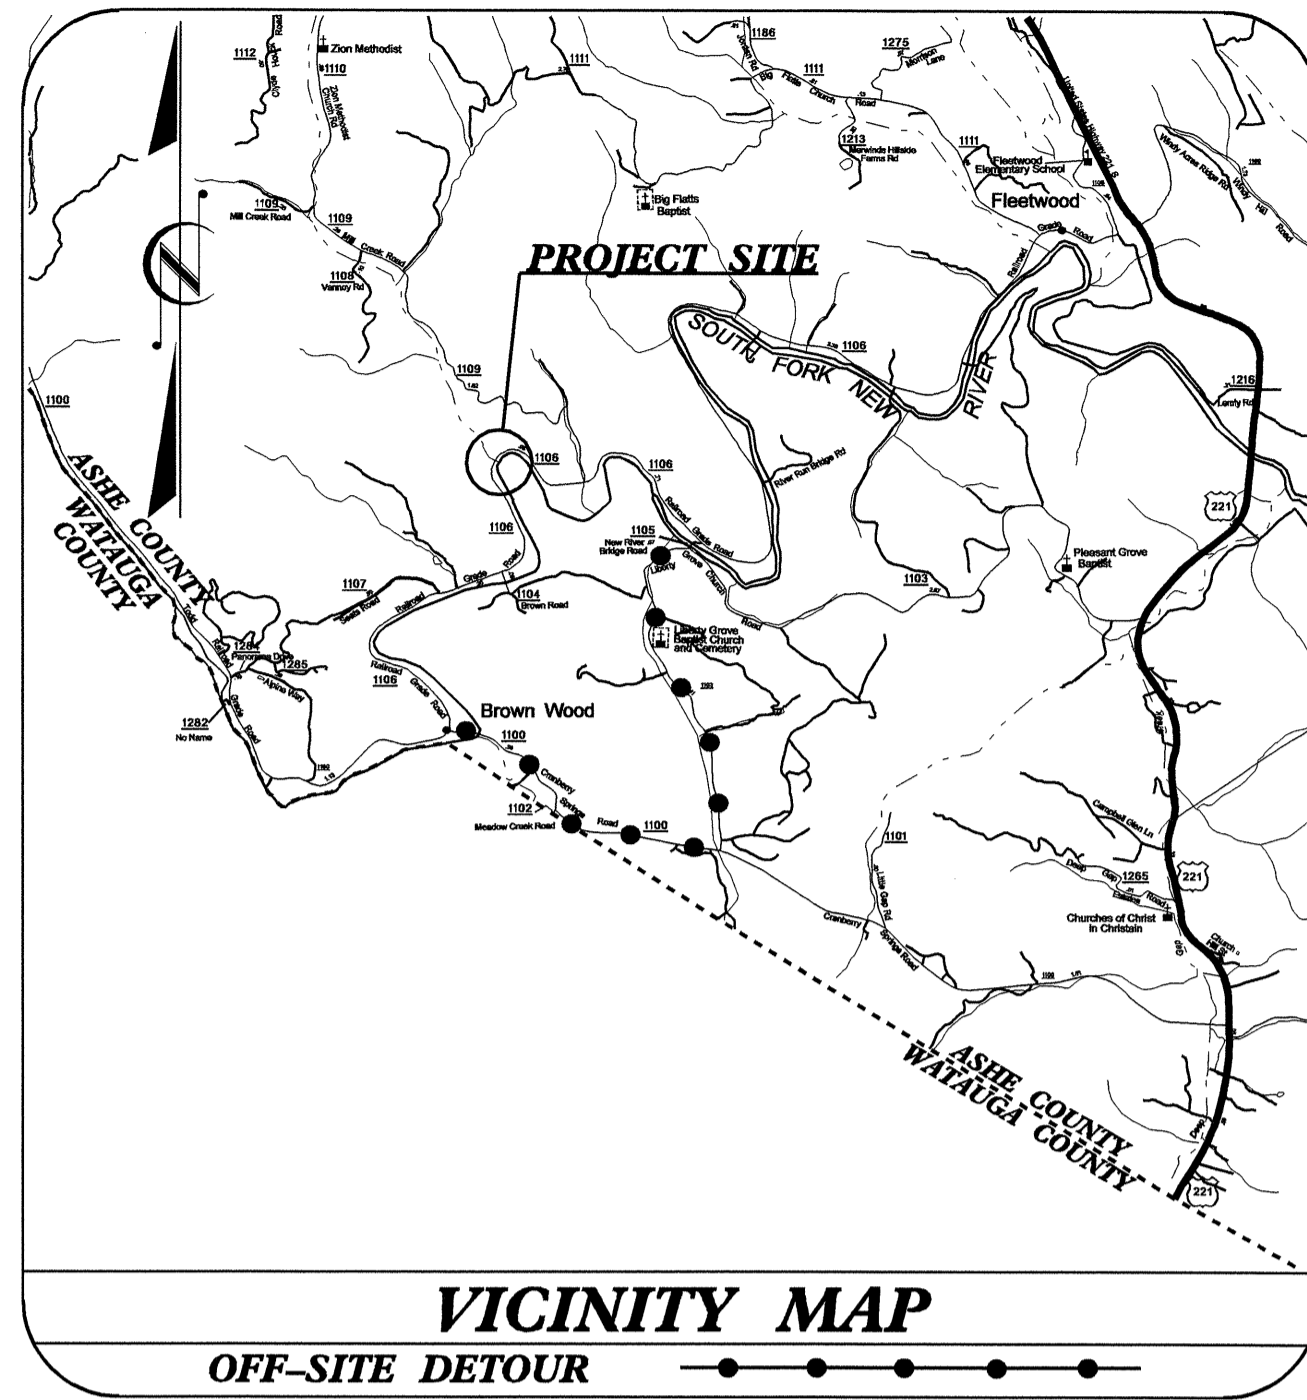


# STATE OF NORTH CAROLINA DIVISION OF HIGHWAYS

## UTILITY BY OTHERS PLANS ASHE COUNTY

**LOCATION: BRIDGE NO. 85 OVER MILL CREEK ON SR 1106  
(RAILROAD GRADE RD.)**

**TYPE OF WORK: UTILITY RELOCATION**

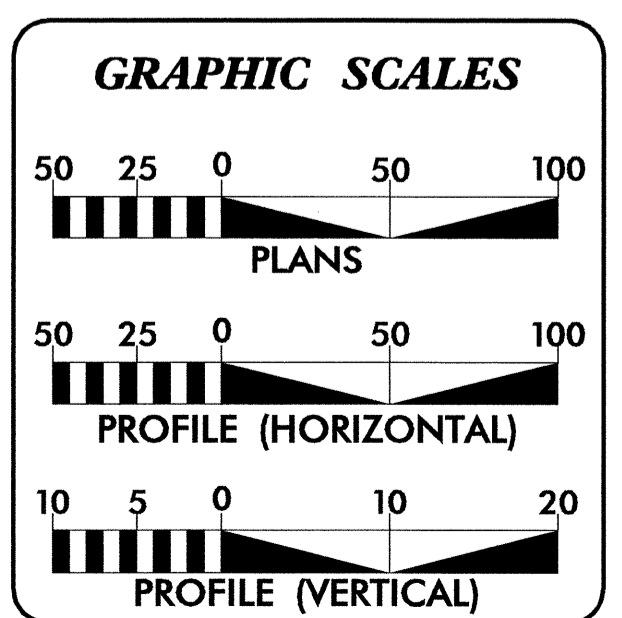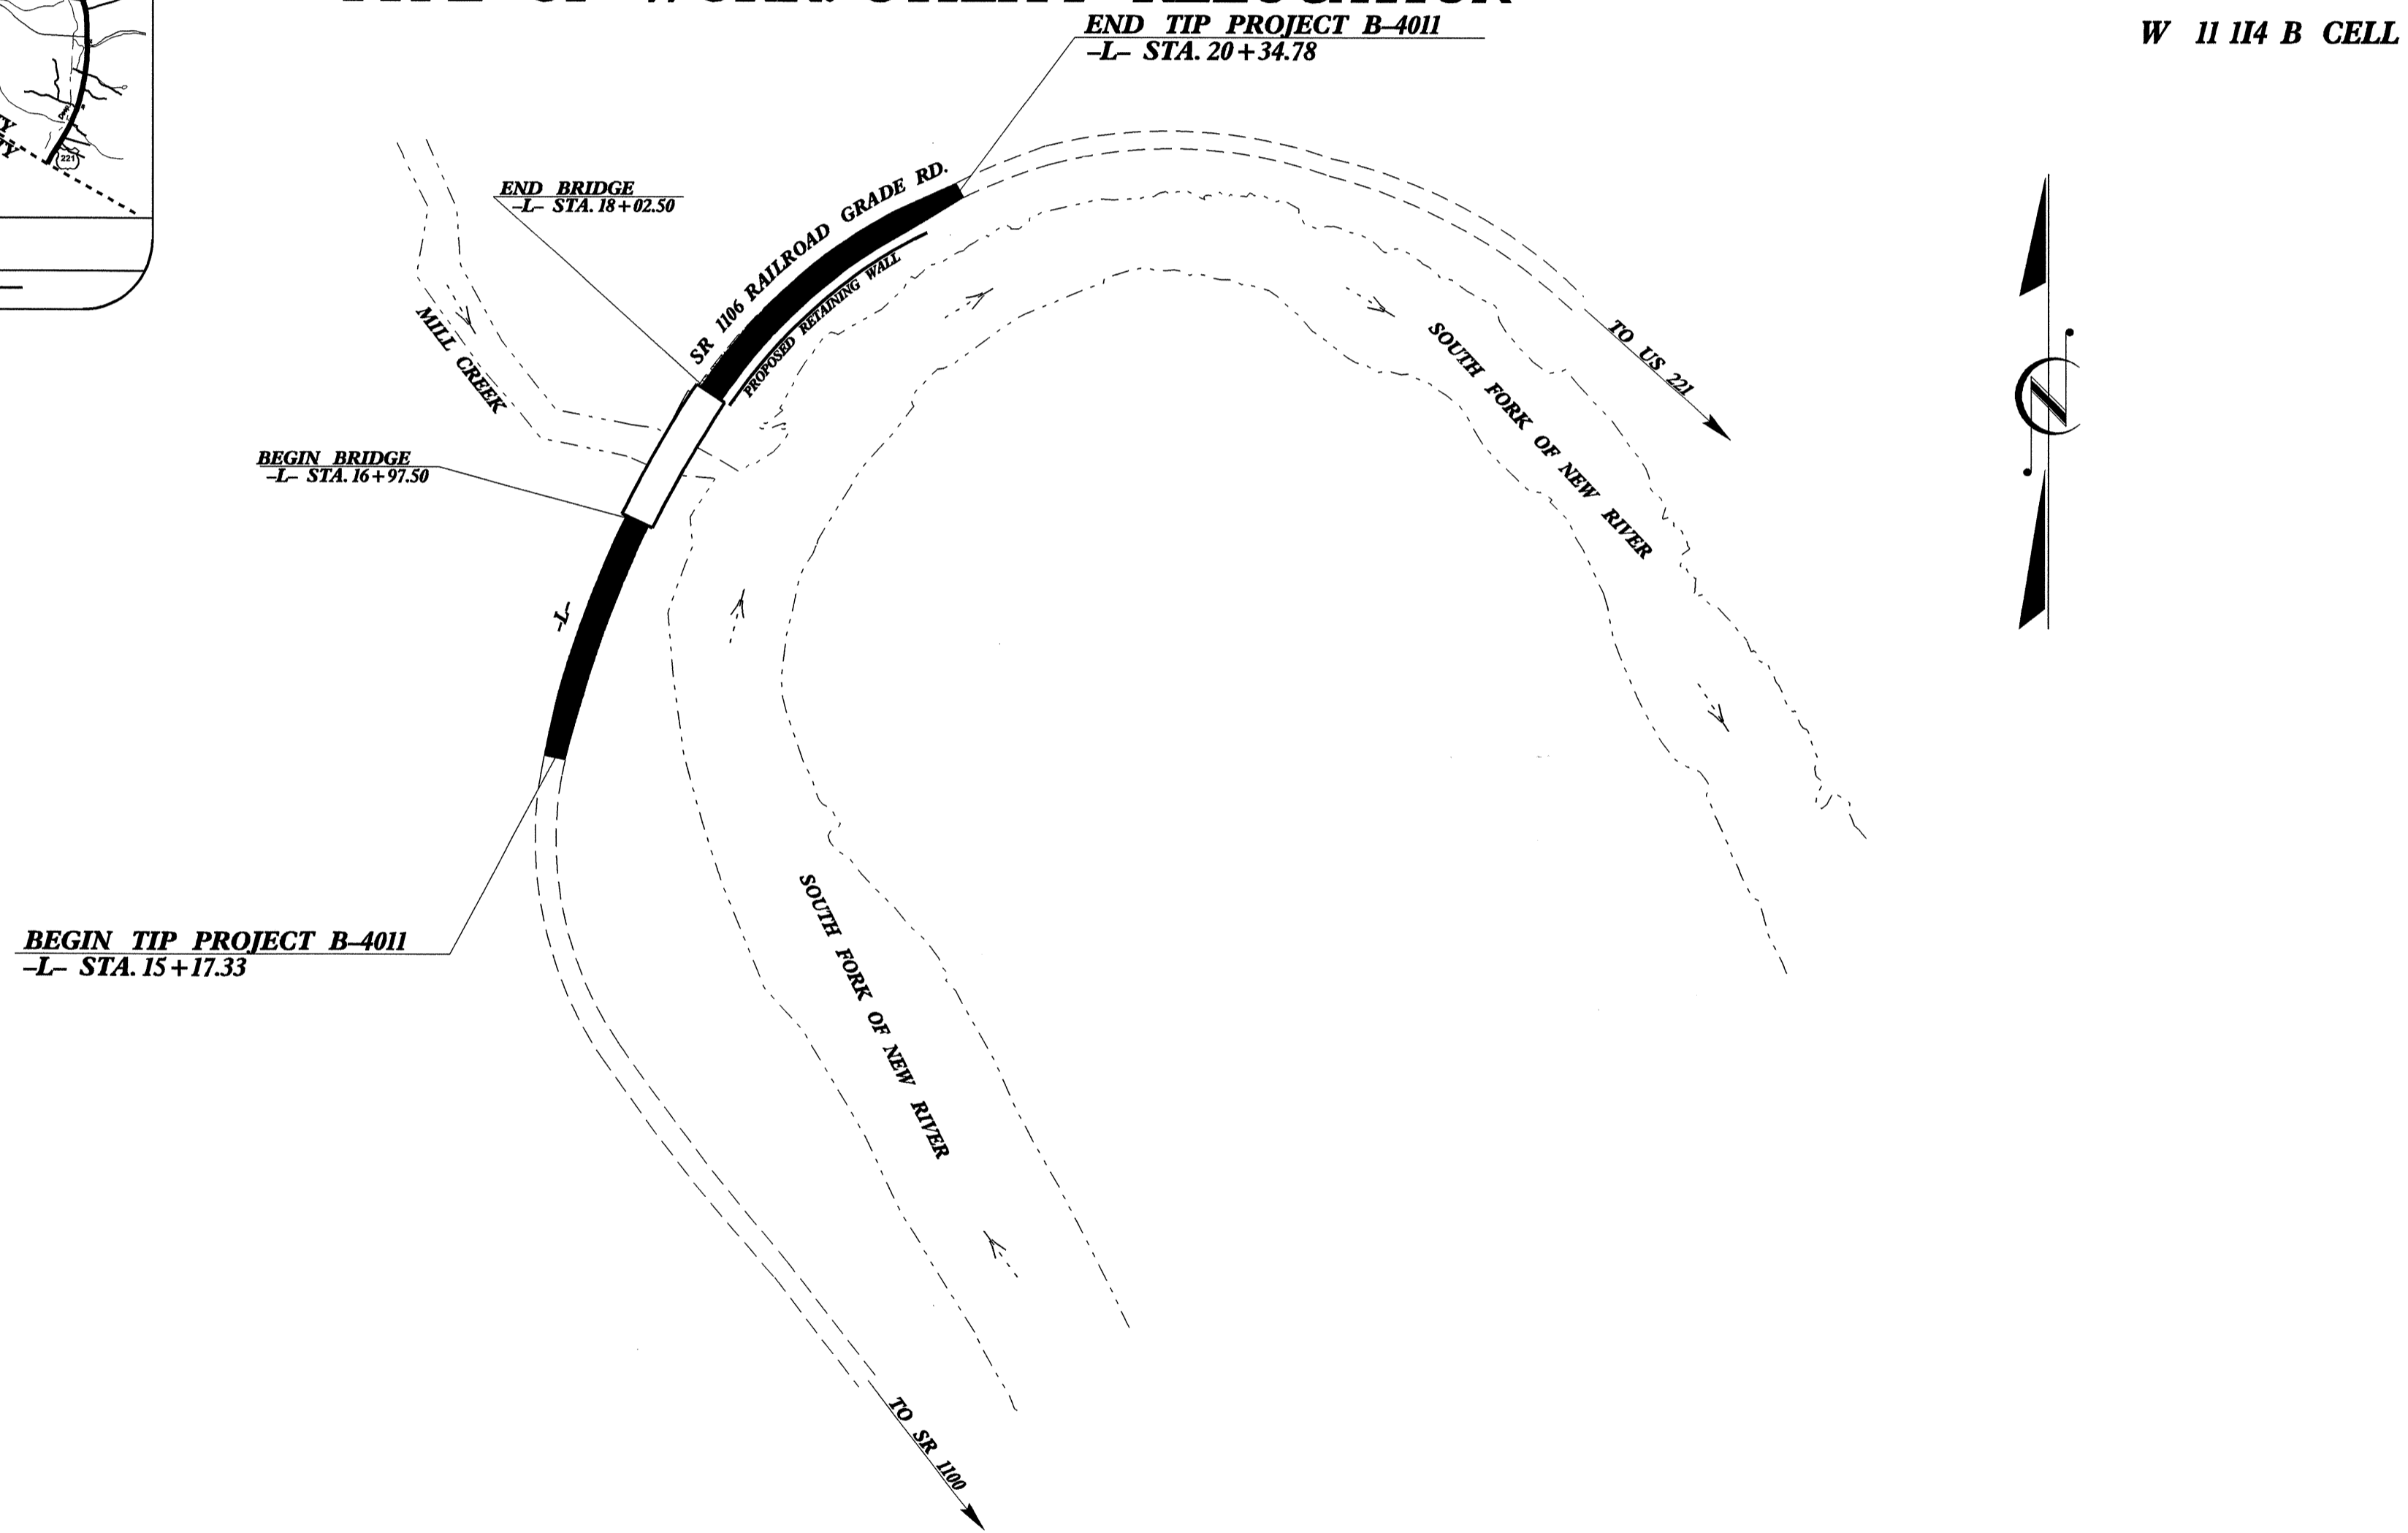

**INDEX OF SHEETS**

SHEET NO.	DESCRIPTION
UO-1	TITLE SHEET
UO-2	UTILITY BY OTHERS PLAN SHEET

**UTILITY OWNERS ON PROJECT**

(1) SKYLINE (TELEPHONE)

PREPARED IN THE OFFICE OF:  
**DIVISION OF HIGHWAYS  
DESIGN SERVICES  
UTILITY SECTION**

1591 MAIL SERVICES CENTER  
RALEIGH NC 27699-1591  
PHONE (919) 250-4128  
FAX (919) 250-4119





**Roger Worthington, P.E.** UTILITIES SECTION ENGINEER

**Corey Bousquet, P.E.** UTILITIES SQUAD LEADER PROJECT ENGINEER

**Stephanie Athey** UTILITIES PROJECT DESIGNER

**UTILITIES BY OTHERS**

**NOTE:**  
ALL PROPOSED UTILITY WORK  
SHOWN ON THIS SHEET WILL  
BE DONE BY OTHERS

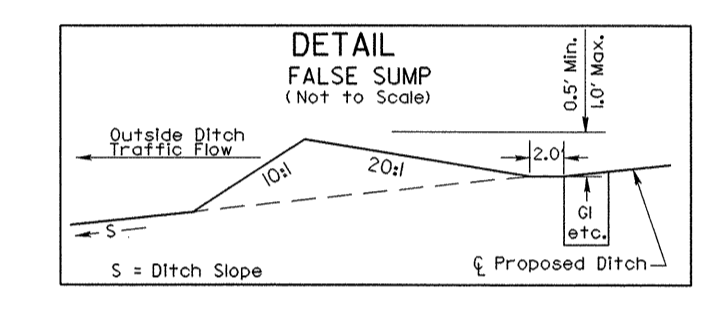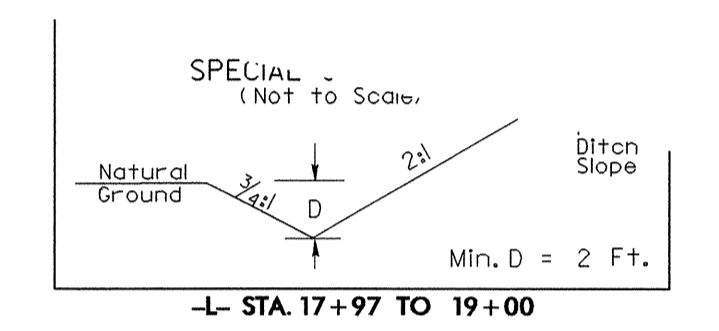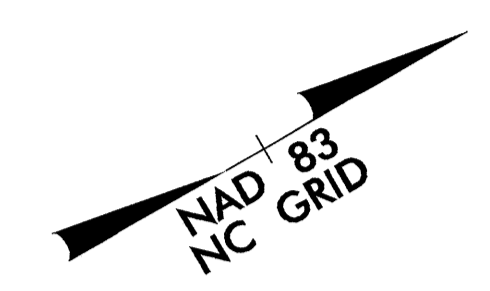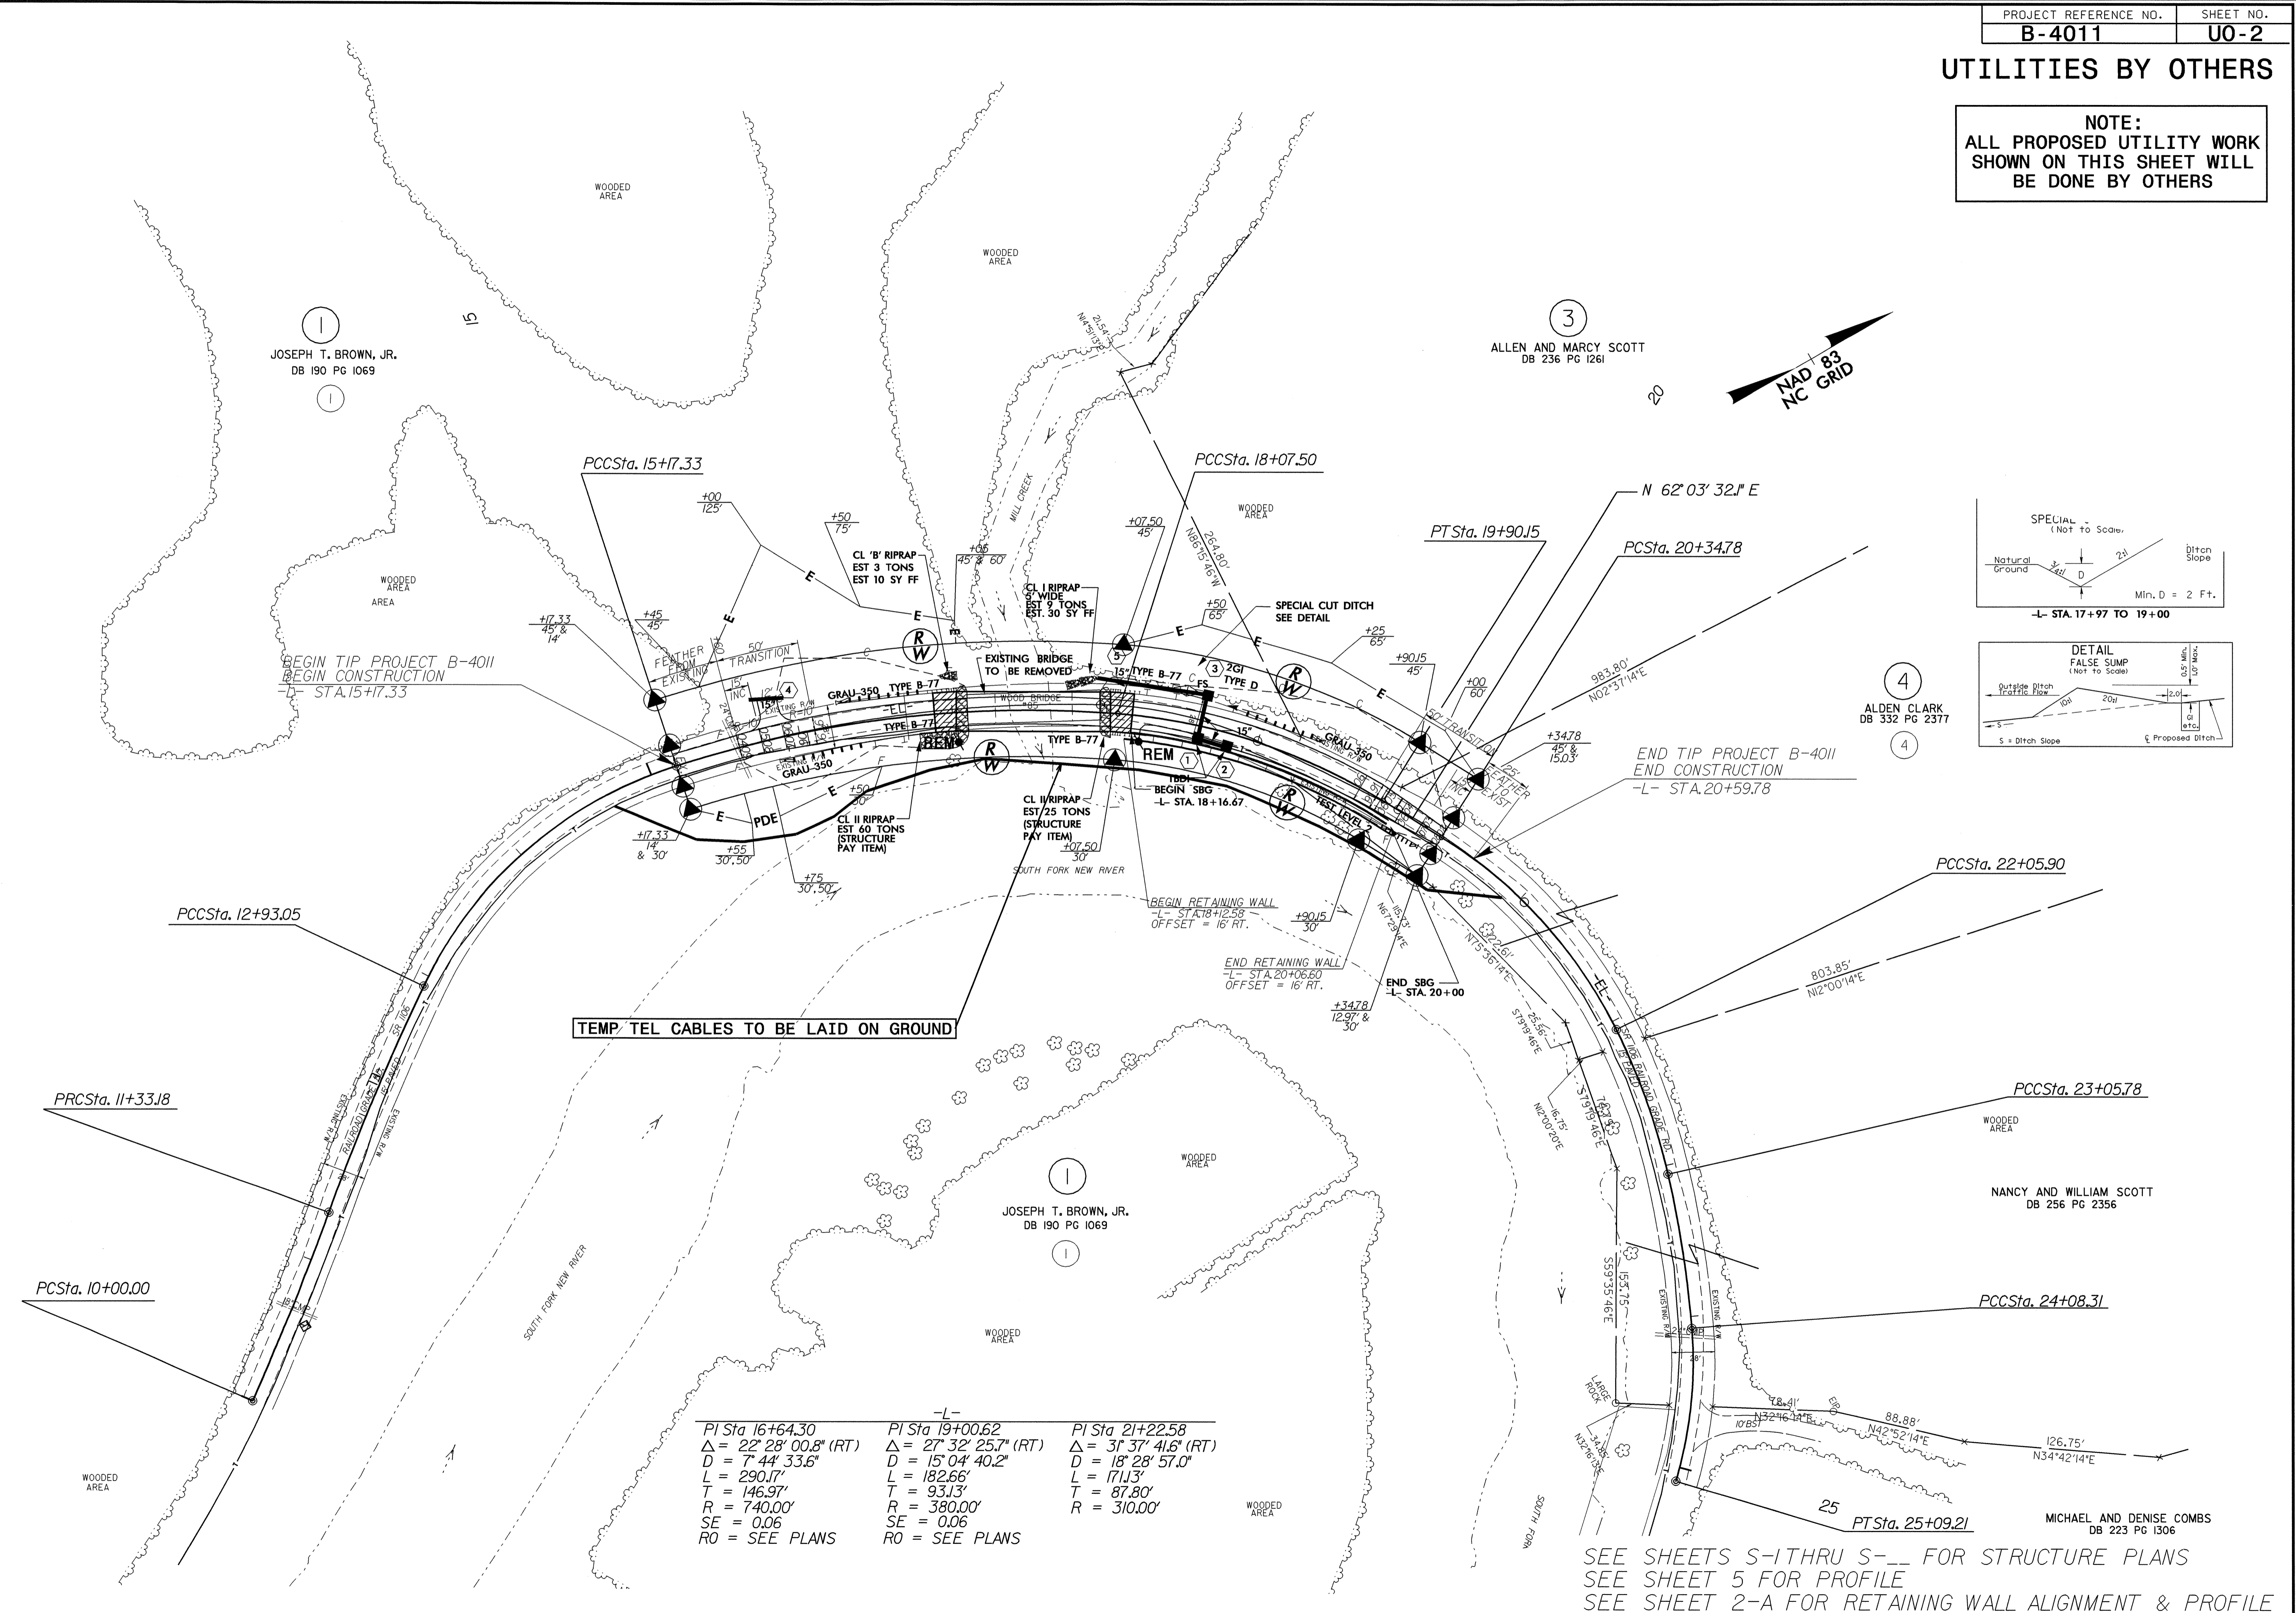

Station	Delta	D	L	T	R	SE	RO
PI Sta 16+64.30	22° 28' 00.8" (RT)	7' 44' 33.6"	290.17'	146.97'	740.00'	0.06	SEE PLANS
PI Sta 19+00.62	27° 32' 25.7" (RT)	15' 04' 40.2"	182.66'	93.13'	380.00'	0.06	SEE PLANS
PI Sta 21+22.58	31° 37' 41.6" (RT)	18' 28' 57.0"	171.13'	87.80'	310.00'		

SEE SHEETS S-I THRU S-\_\_ FOR STRUCTURE PLANS  
SEE SHEET 5 FOR PROFILE  
SEE SHEET 2-A FOR RETAINING WALL ALIGNMENT & PROFILE

5/14/99  
31-OCT-2007 15:27  
S:\PROJECTS\B-4011\ut.uo.psh.dgn