

STATE OF NORTH CAROLINA DIVISION OF HIGHWAYS



CROSS-SECTION SUMMARY

NOTE: EMBANKMENT COLUMN DOES NOT INCLUDE BACKFILL FOR UNDERCUT


Station	Uncl. Exc. (cu. yd.)	Embt (cu. yd.)
15+17.330	0	0
15+60.000	0	0
15+88.000	2	30
16+00.000	20	20
16+50.000	225	34
16+97.500	142	31
17+00.000	1	3
17+02.500	1	3

Station	Uncl. Exc. (cu. yd.)	Embt (cu. yd.)
18+02.500	0	0
18+50.000	80	20
19+00.000	239	36
19+50.000	418	24
20+00.000	498	21
20+34.780	171	9


Approximate quantities only. Borrow excavation, shoulder borrow, fine grading, clearing and grubbing, breaking of existing pavement and removal of existing pavement will be paid for at the lump sum price for "Grading".

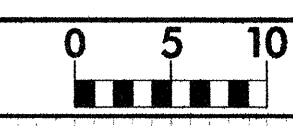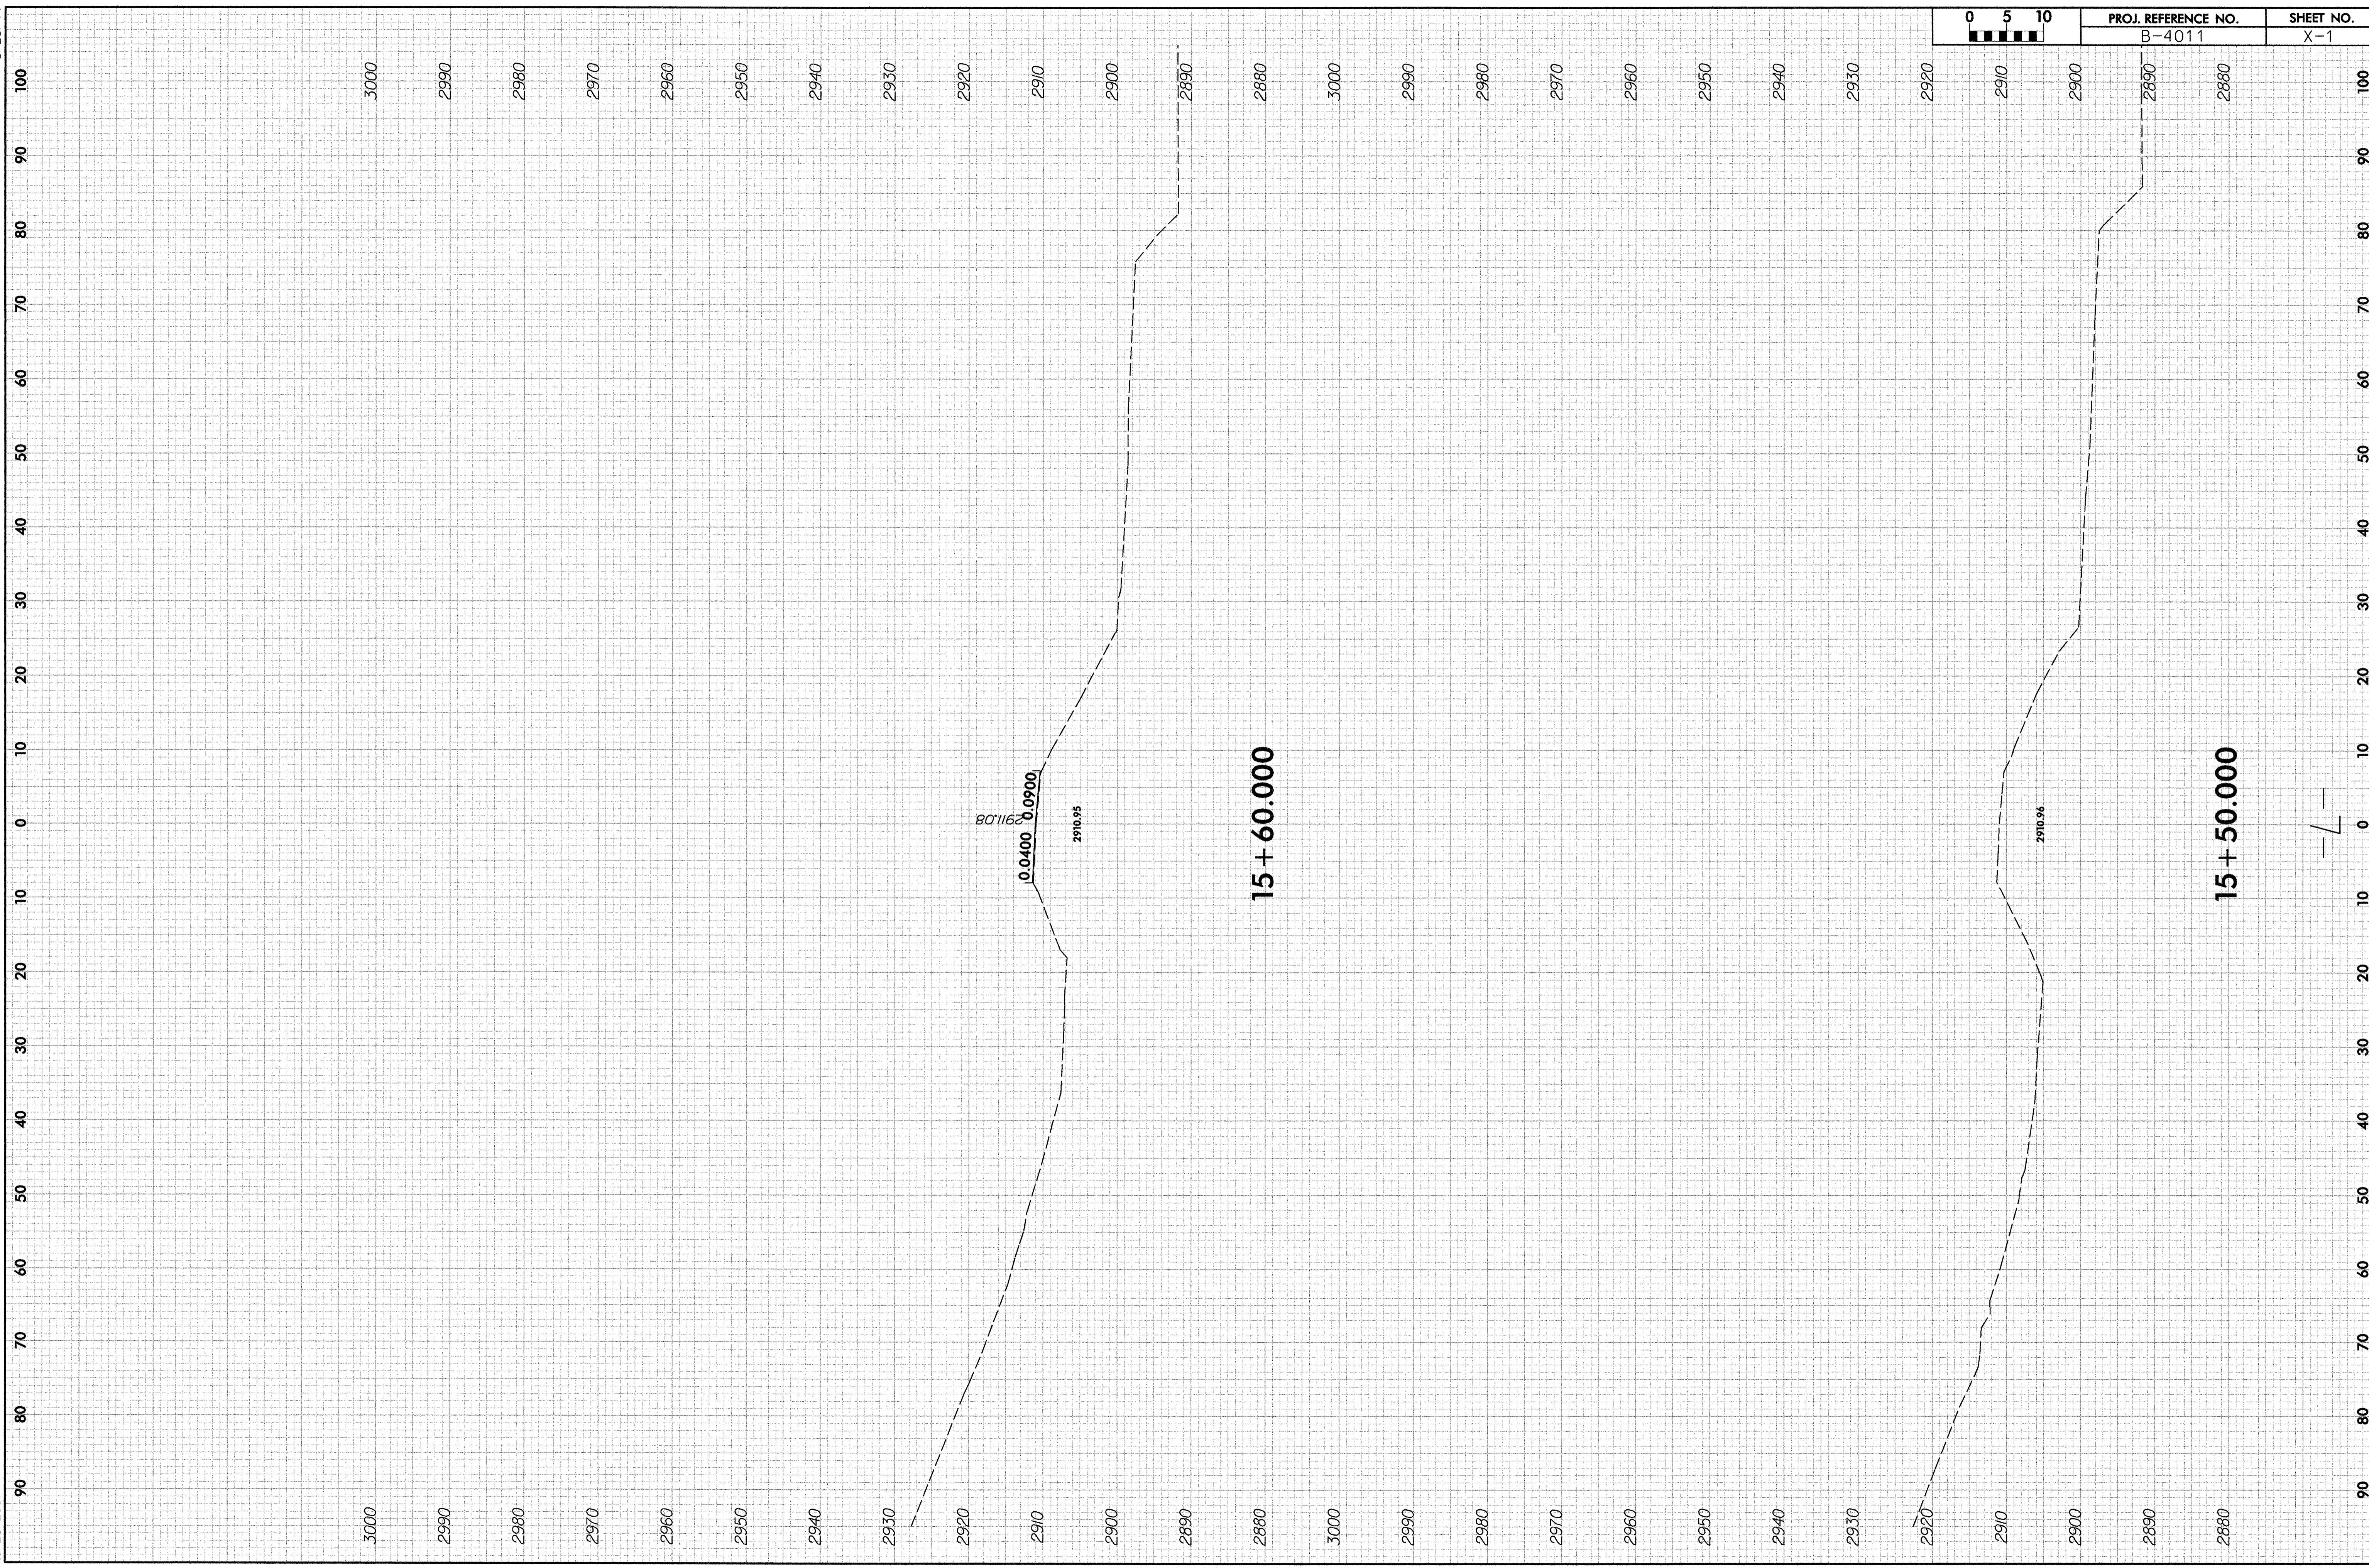

PROJ. REFERENCE NO.	SHEET NO.
B-4011	X-1

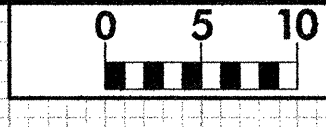



PROJ. REFERENCE NO.	SHEET NO.
B-4011	X-2

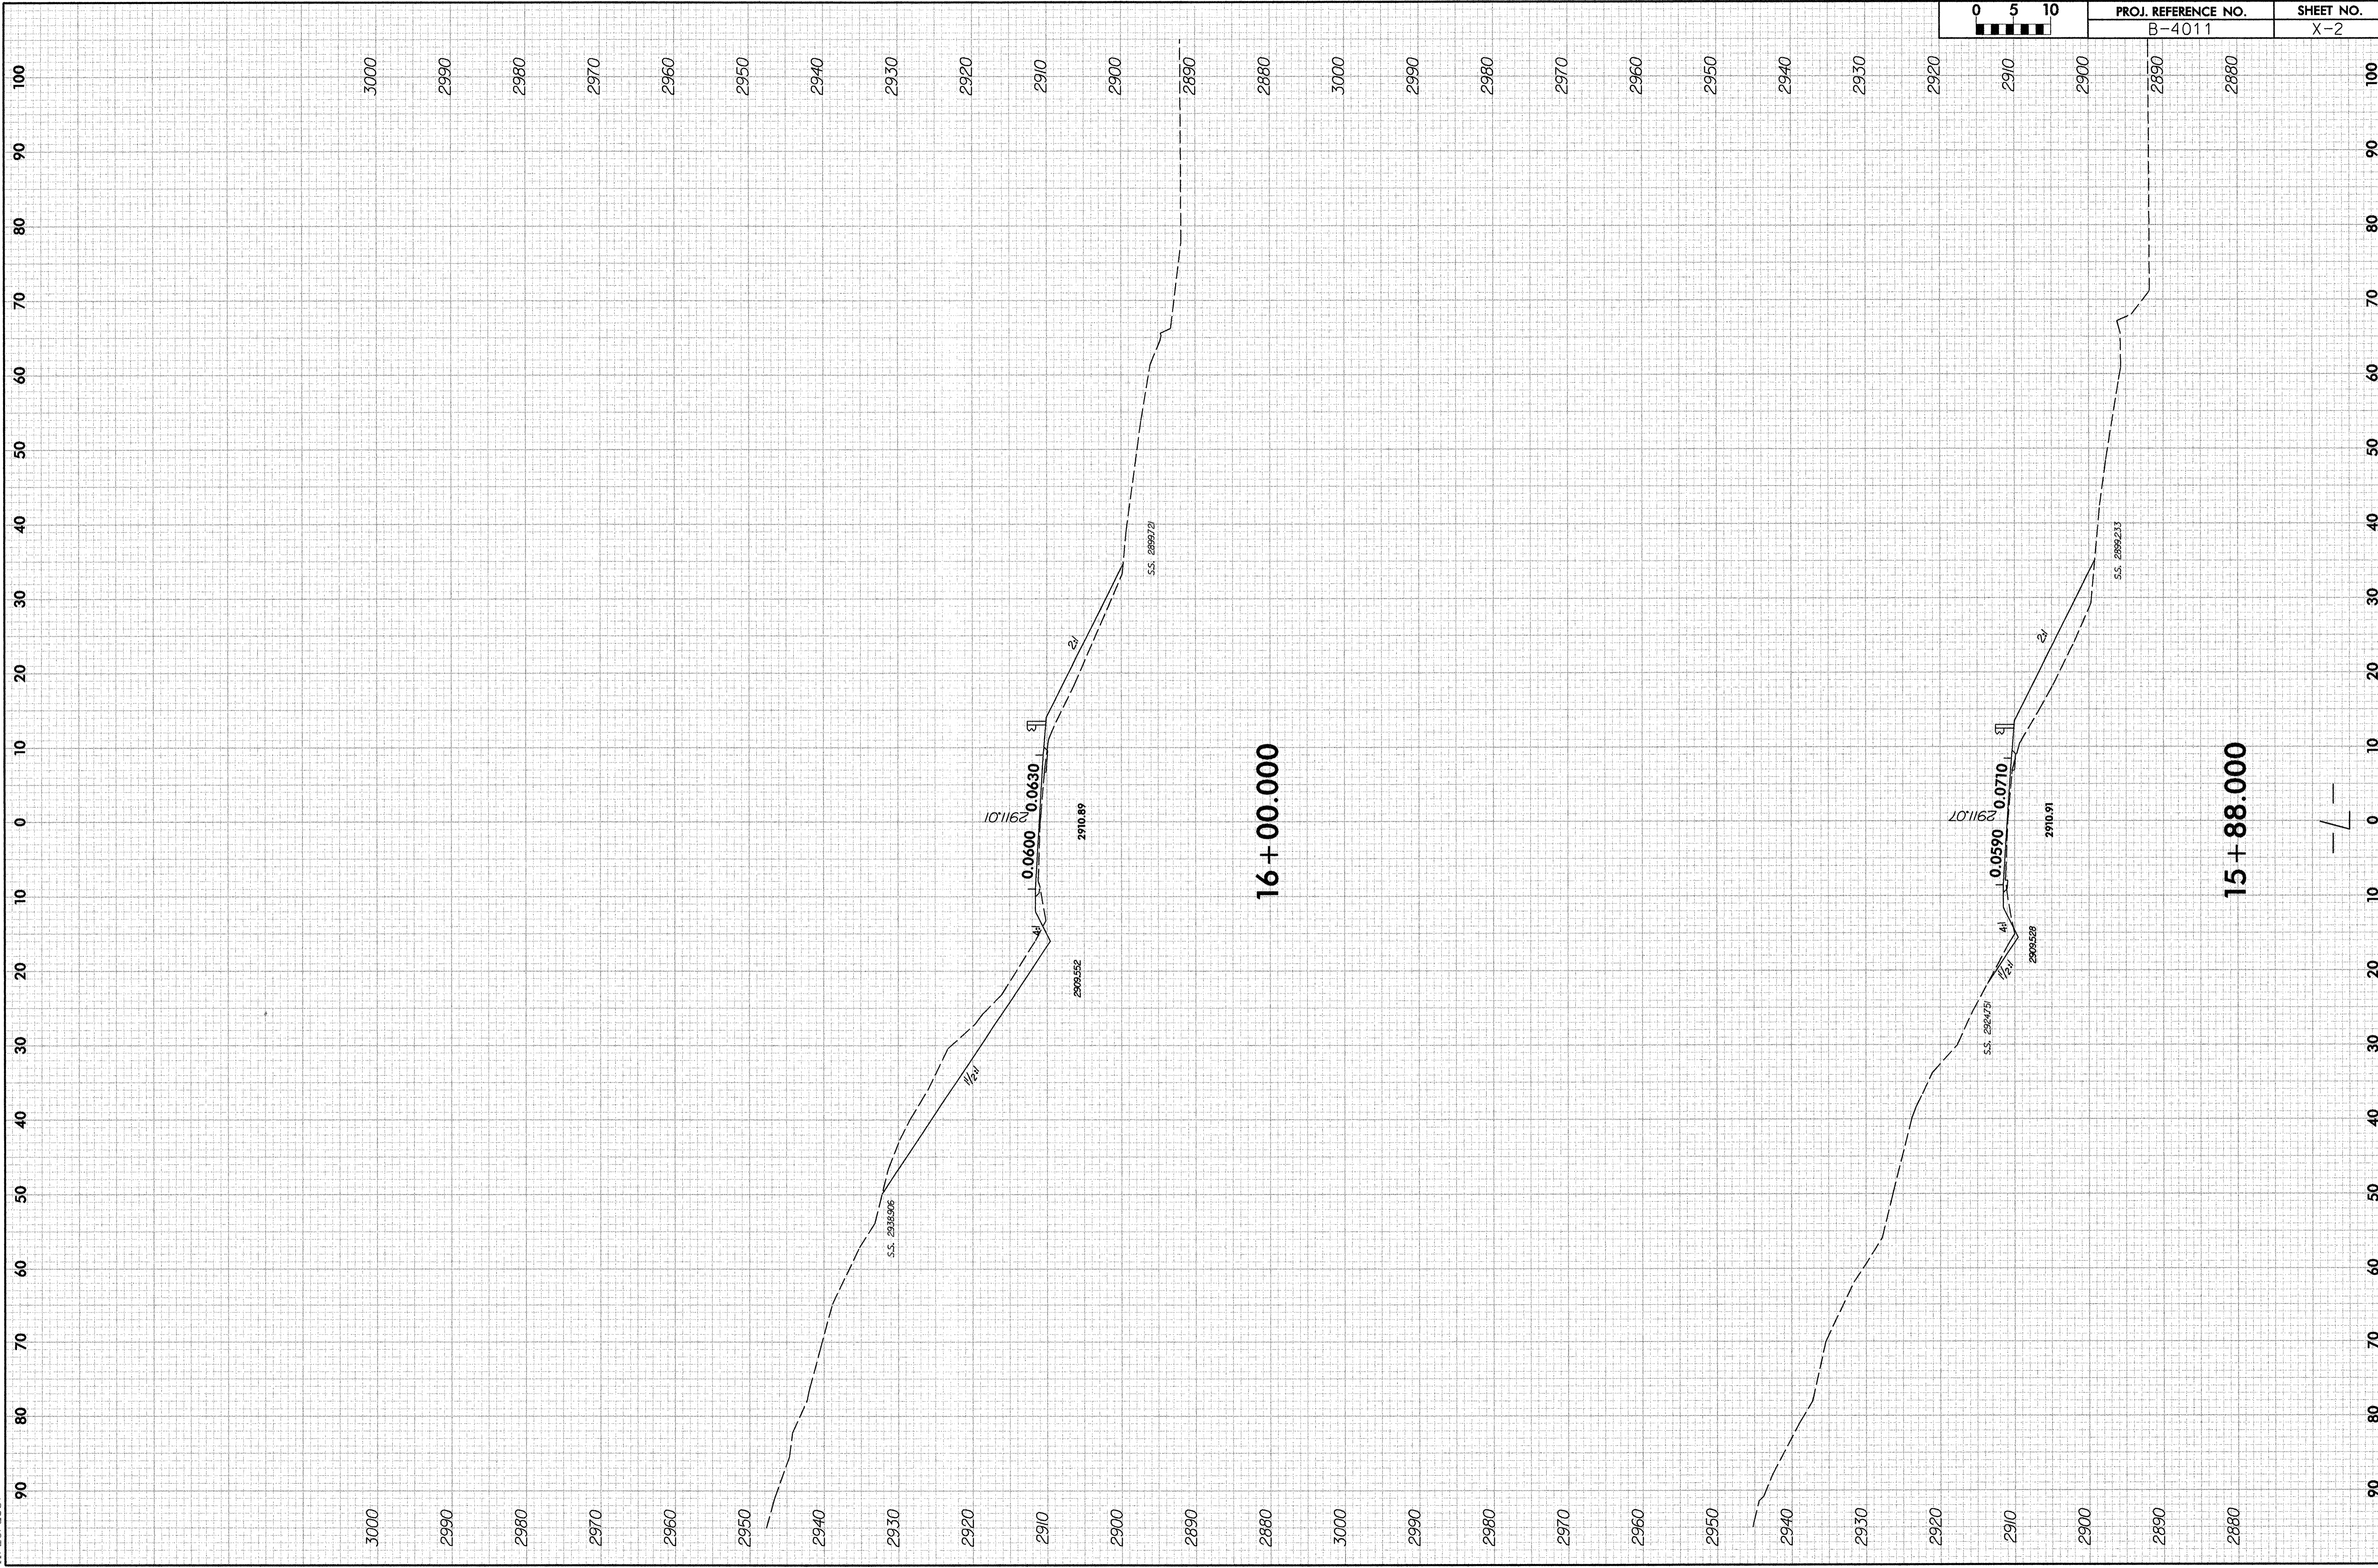



16 + 00.000

15 + 88.000

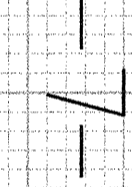

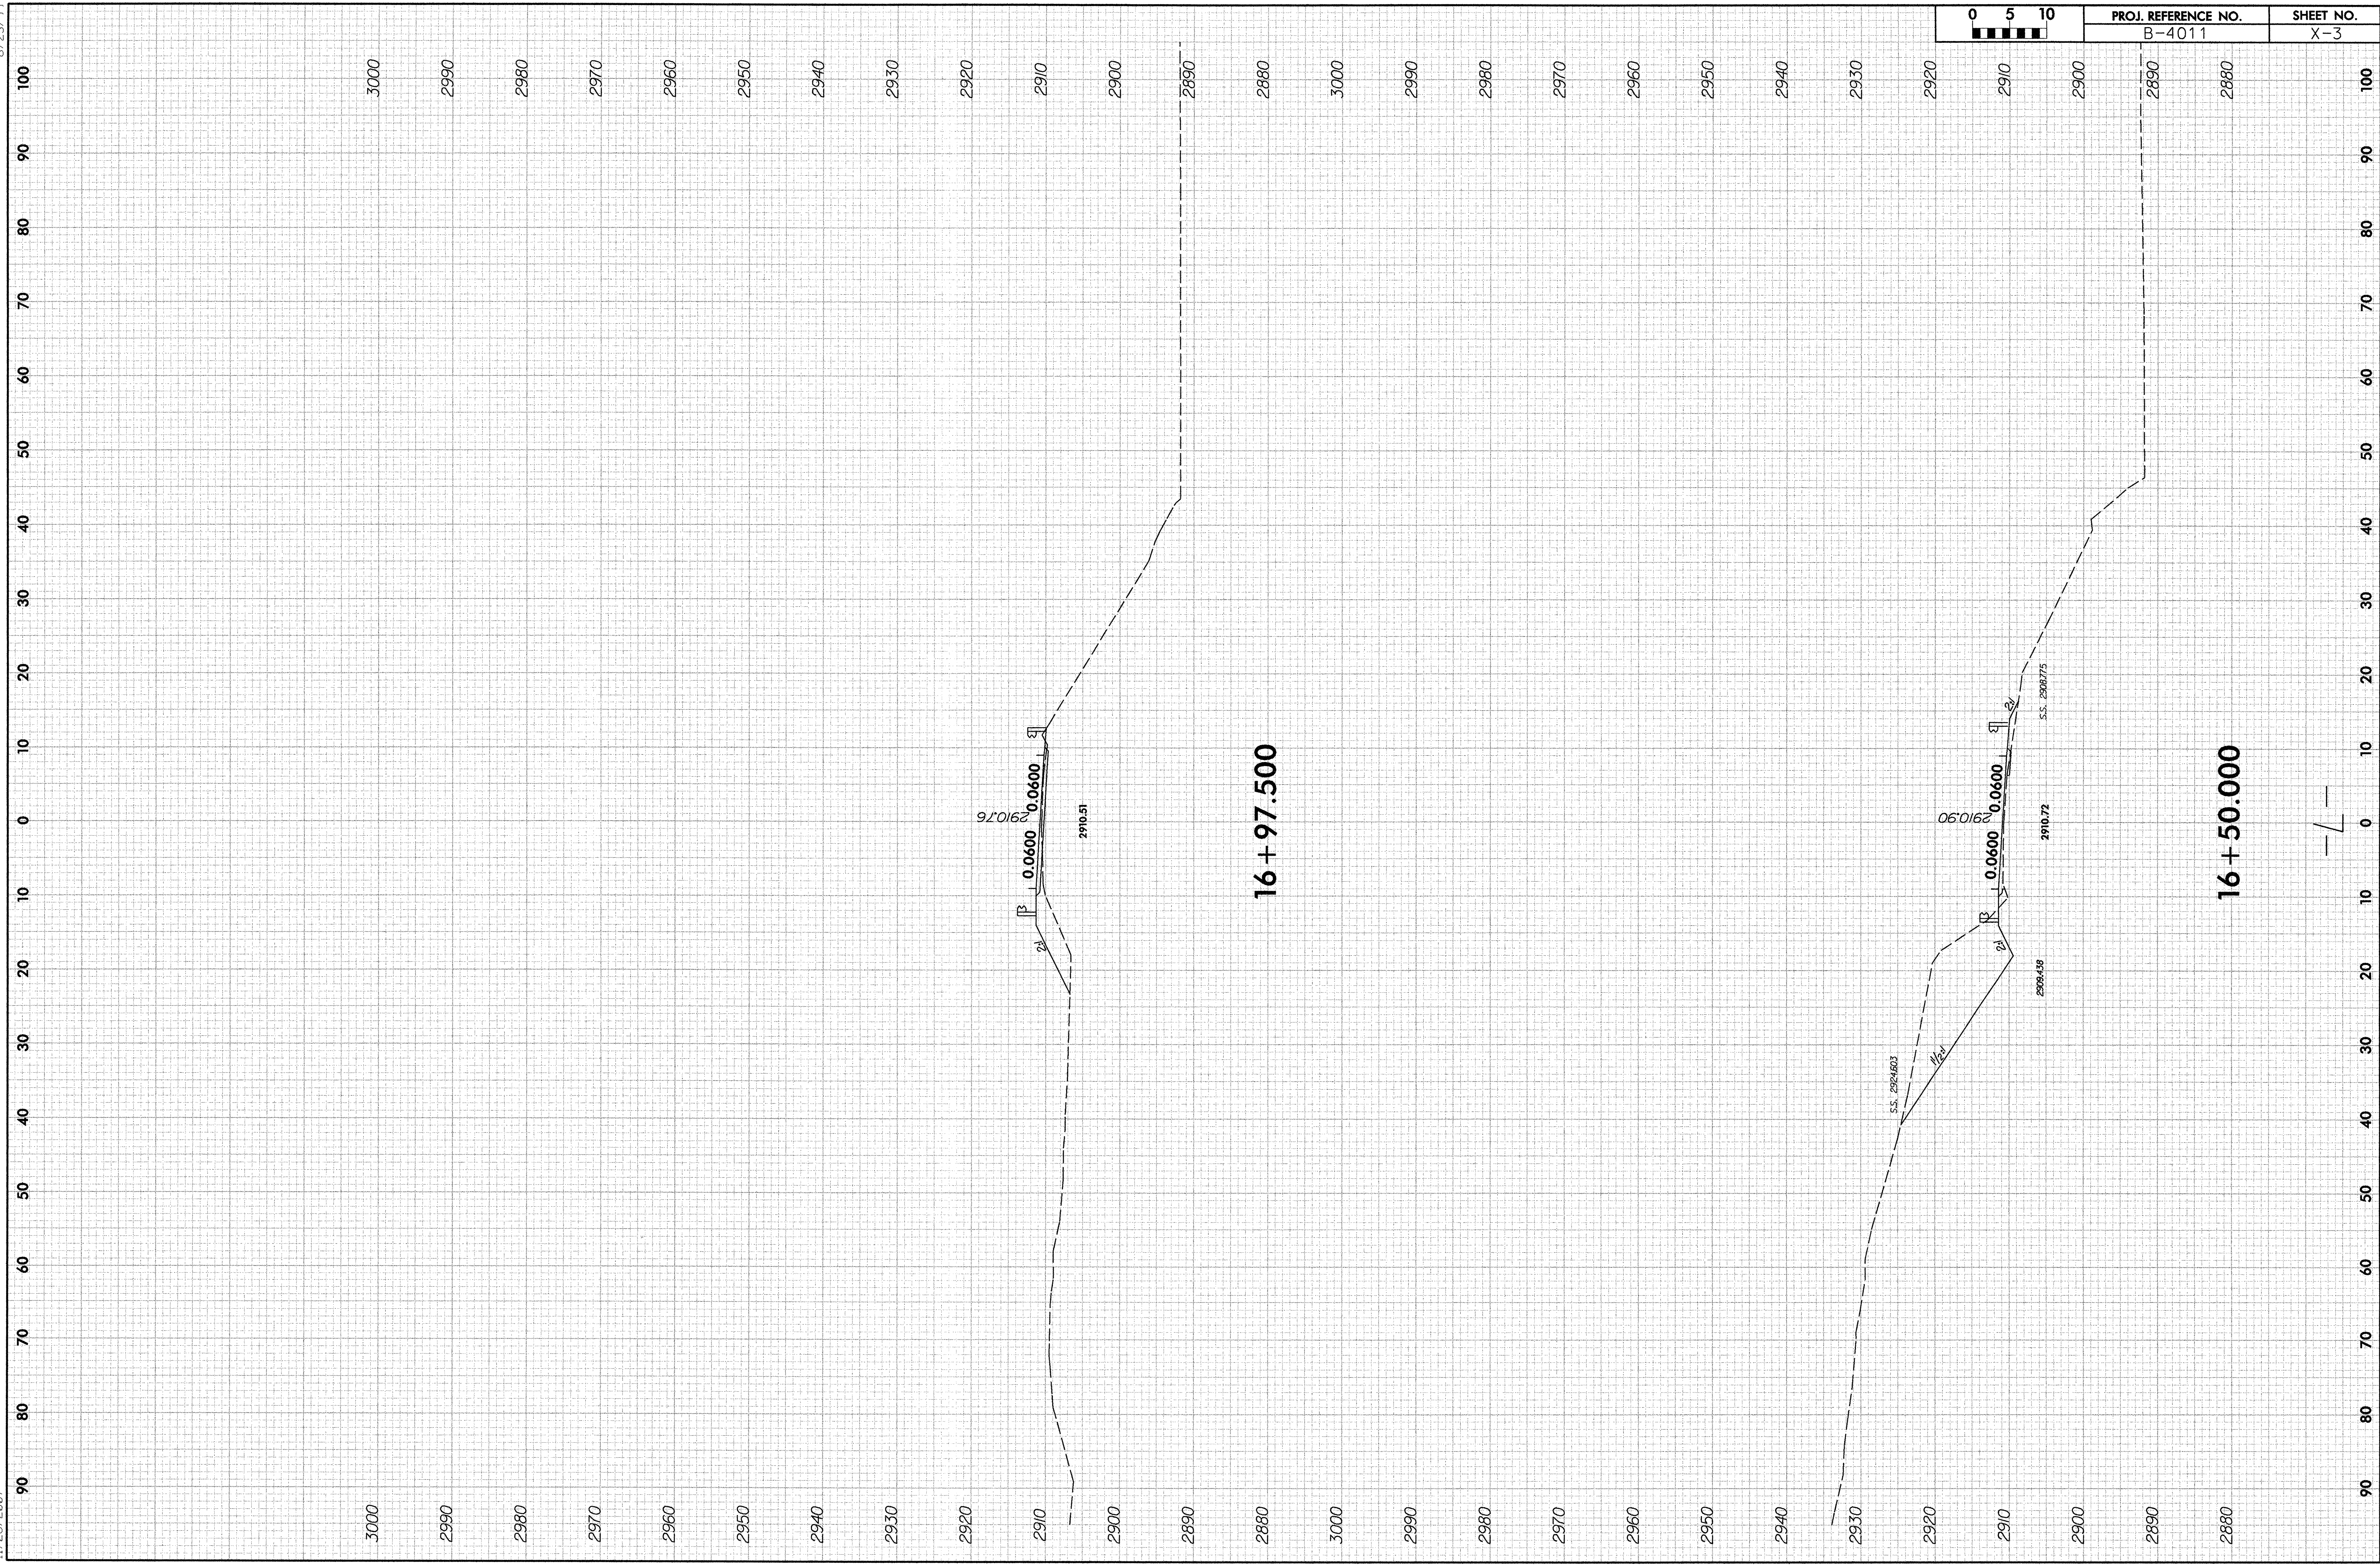


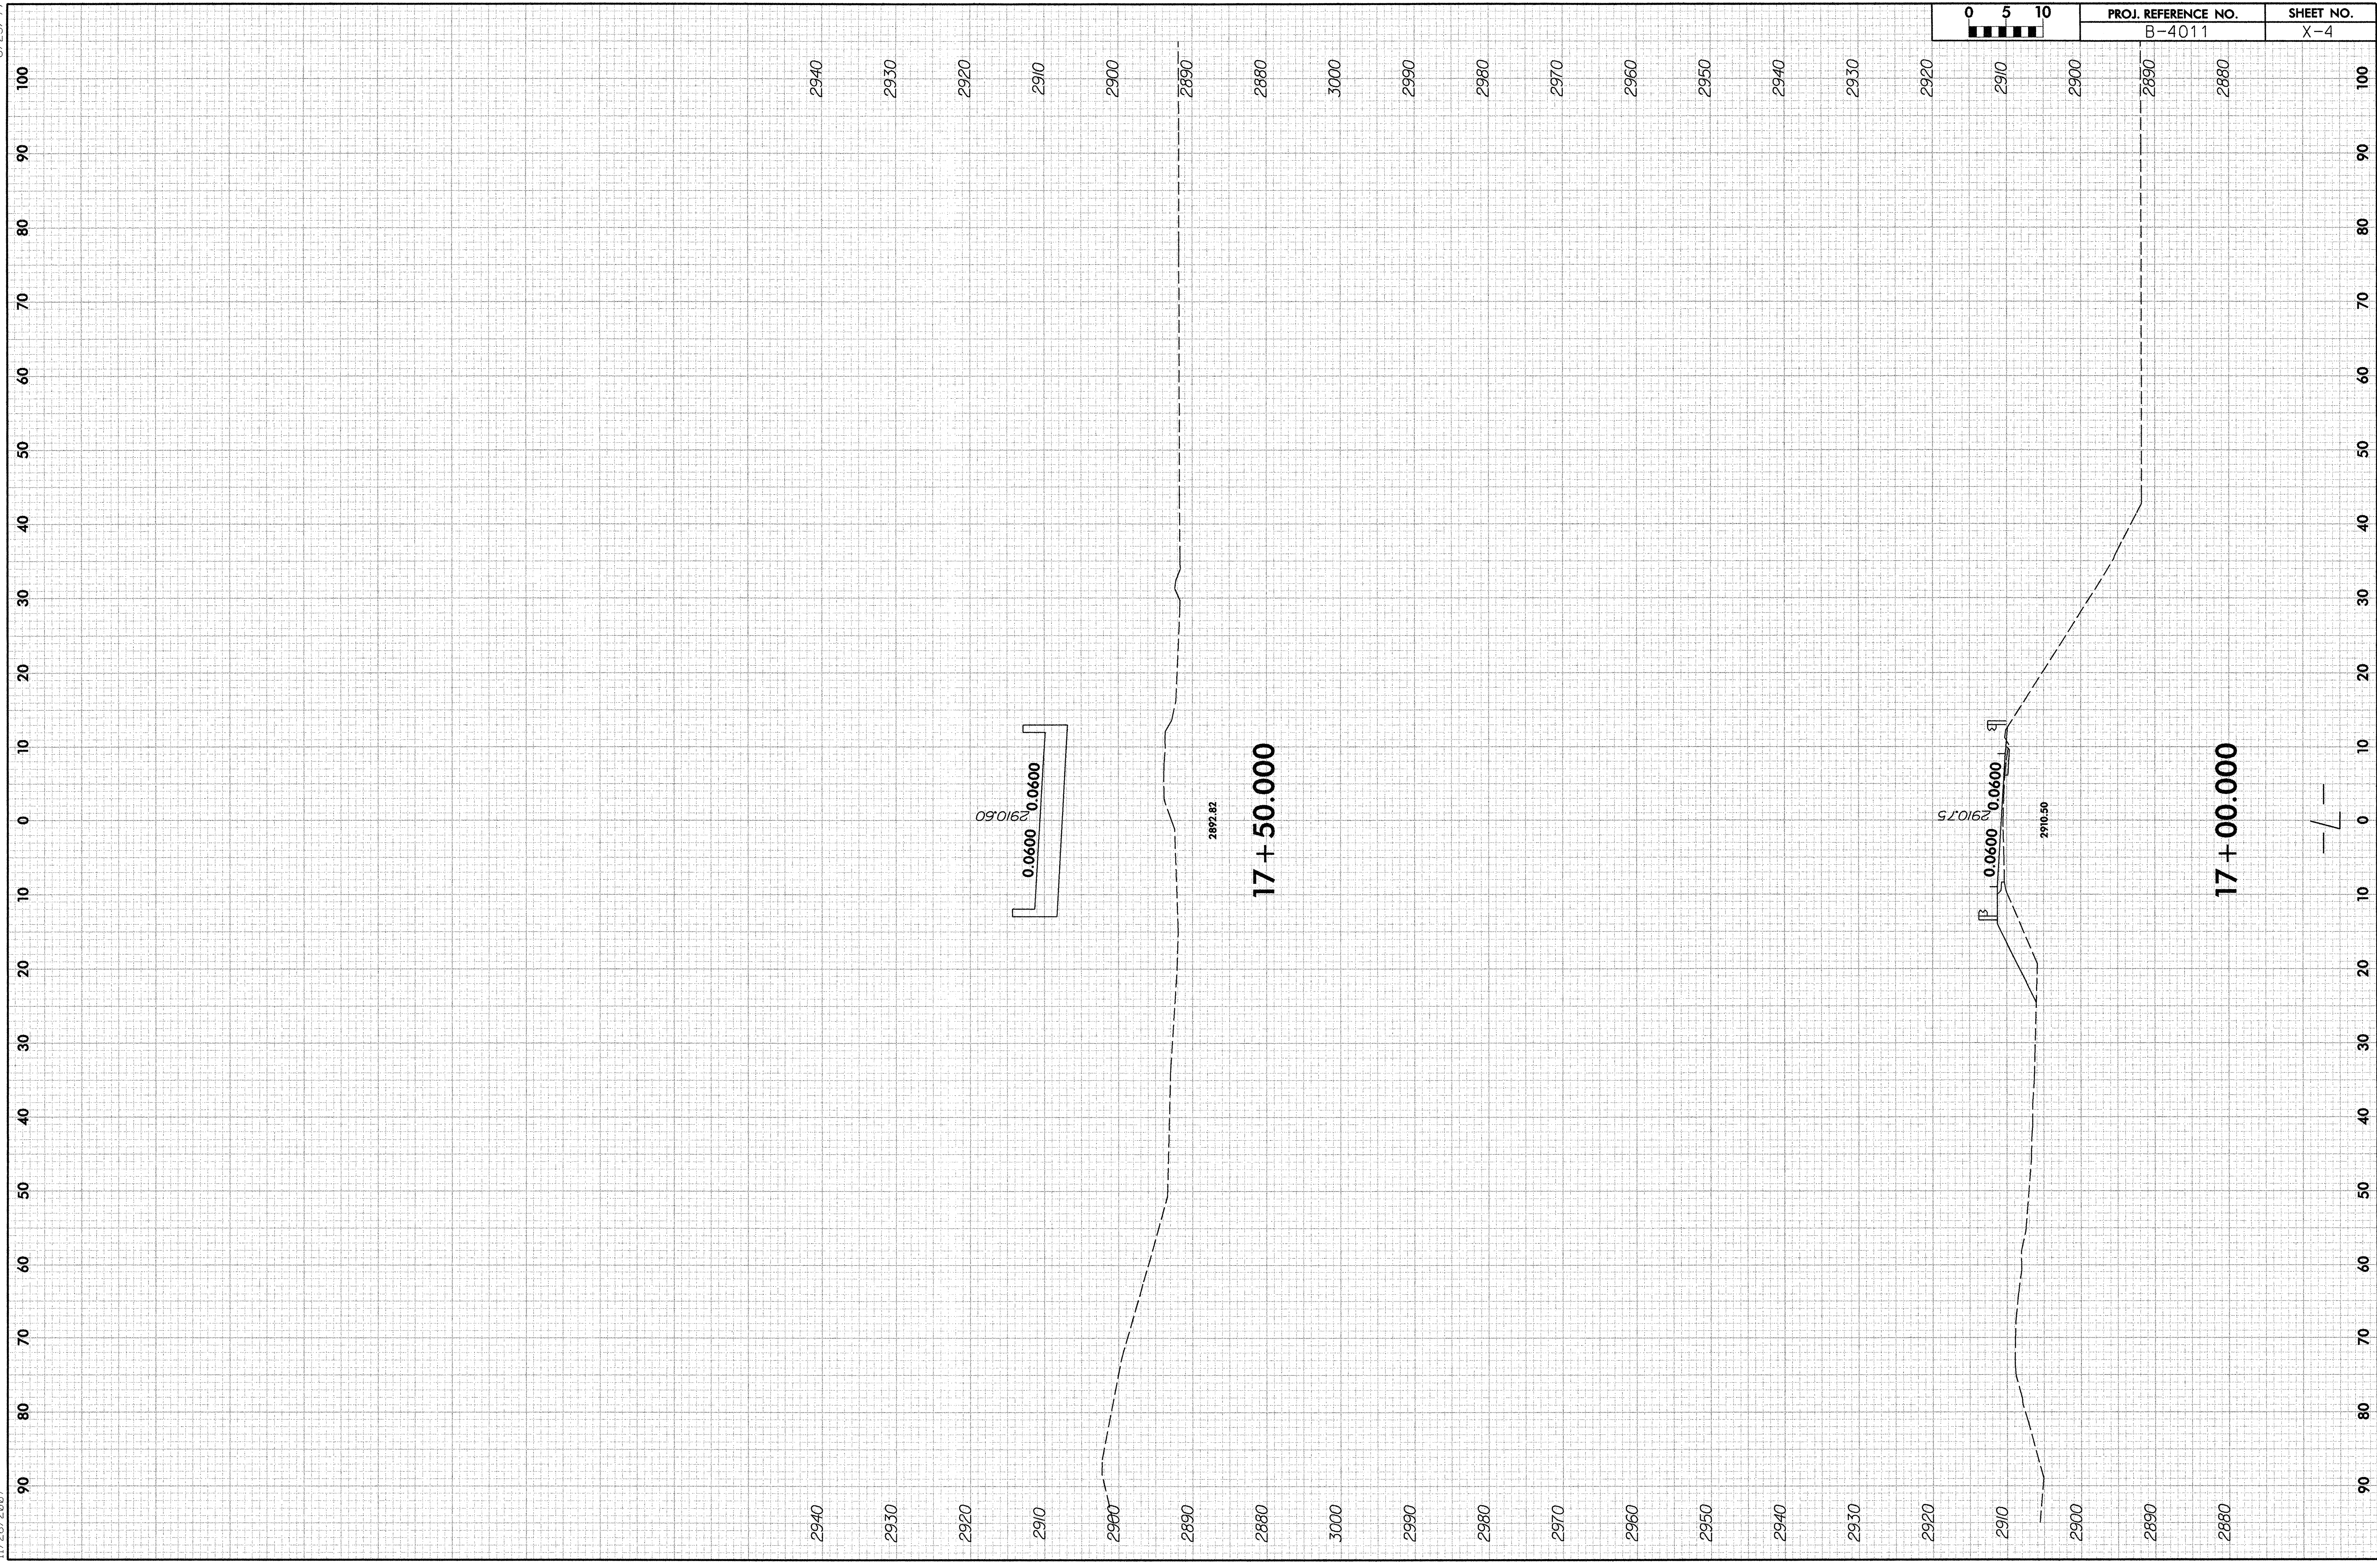


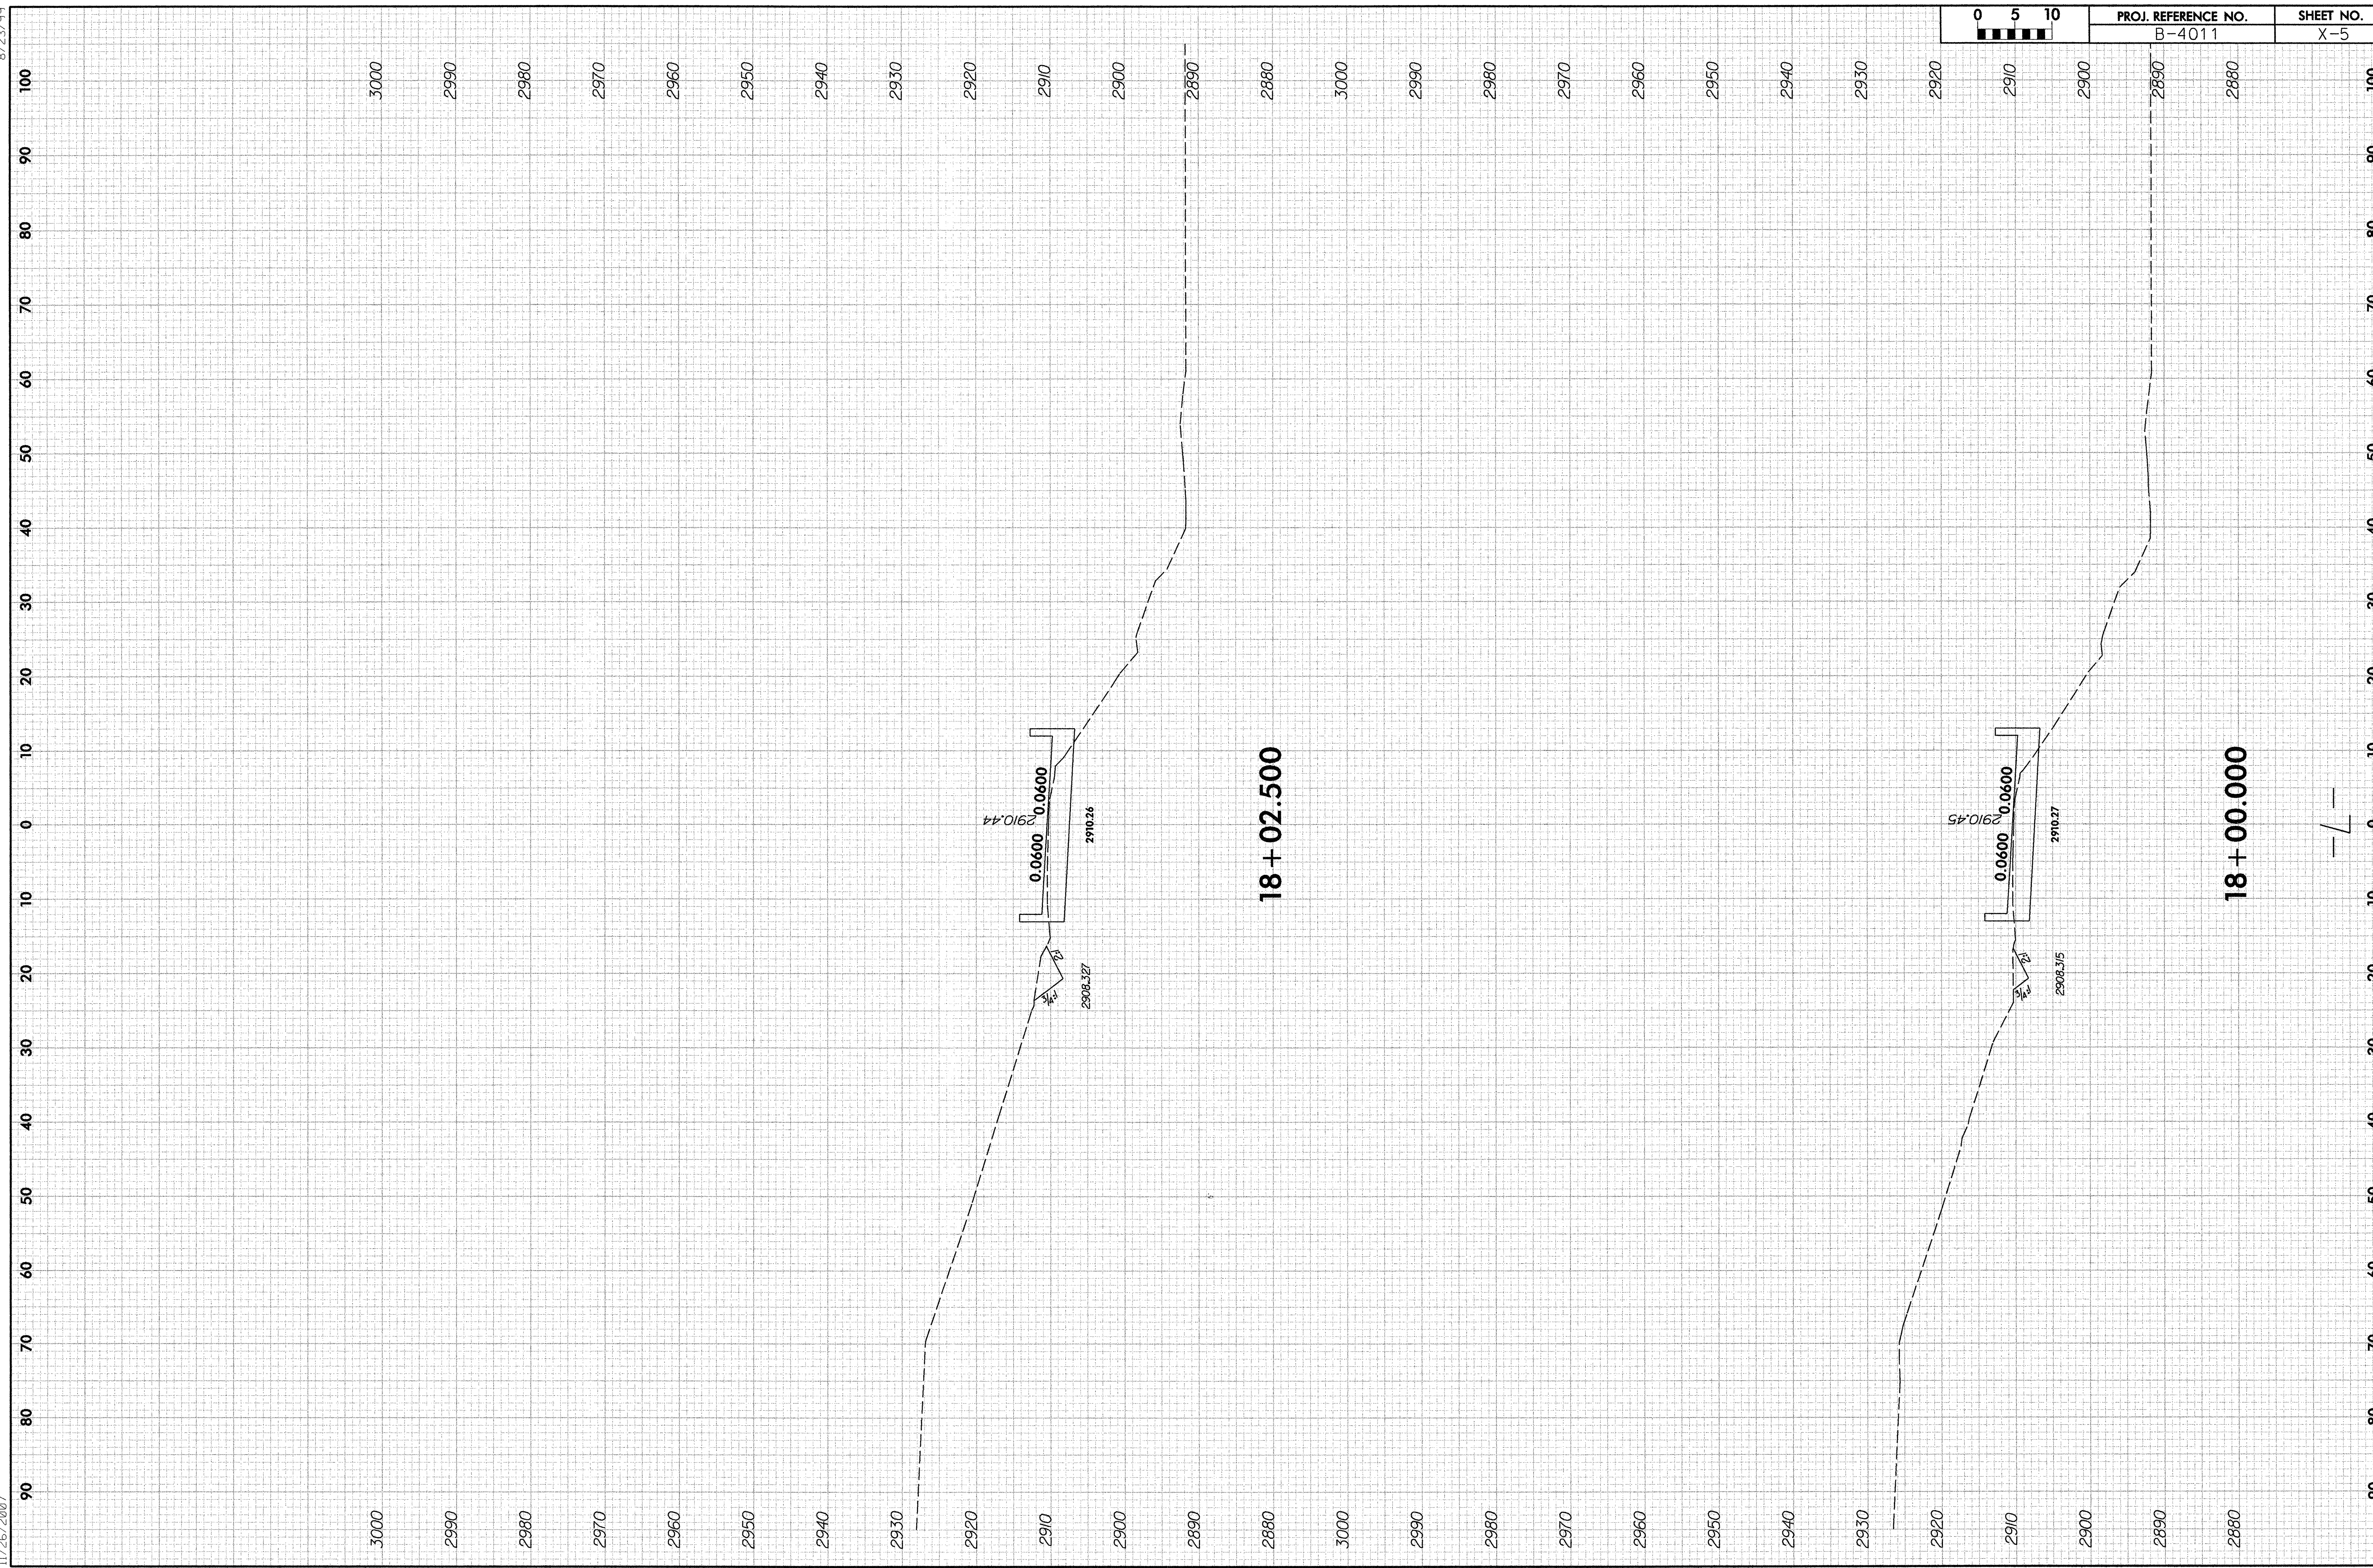

18 + 02.500

18 + 00.000

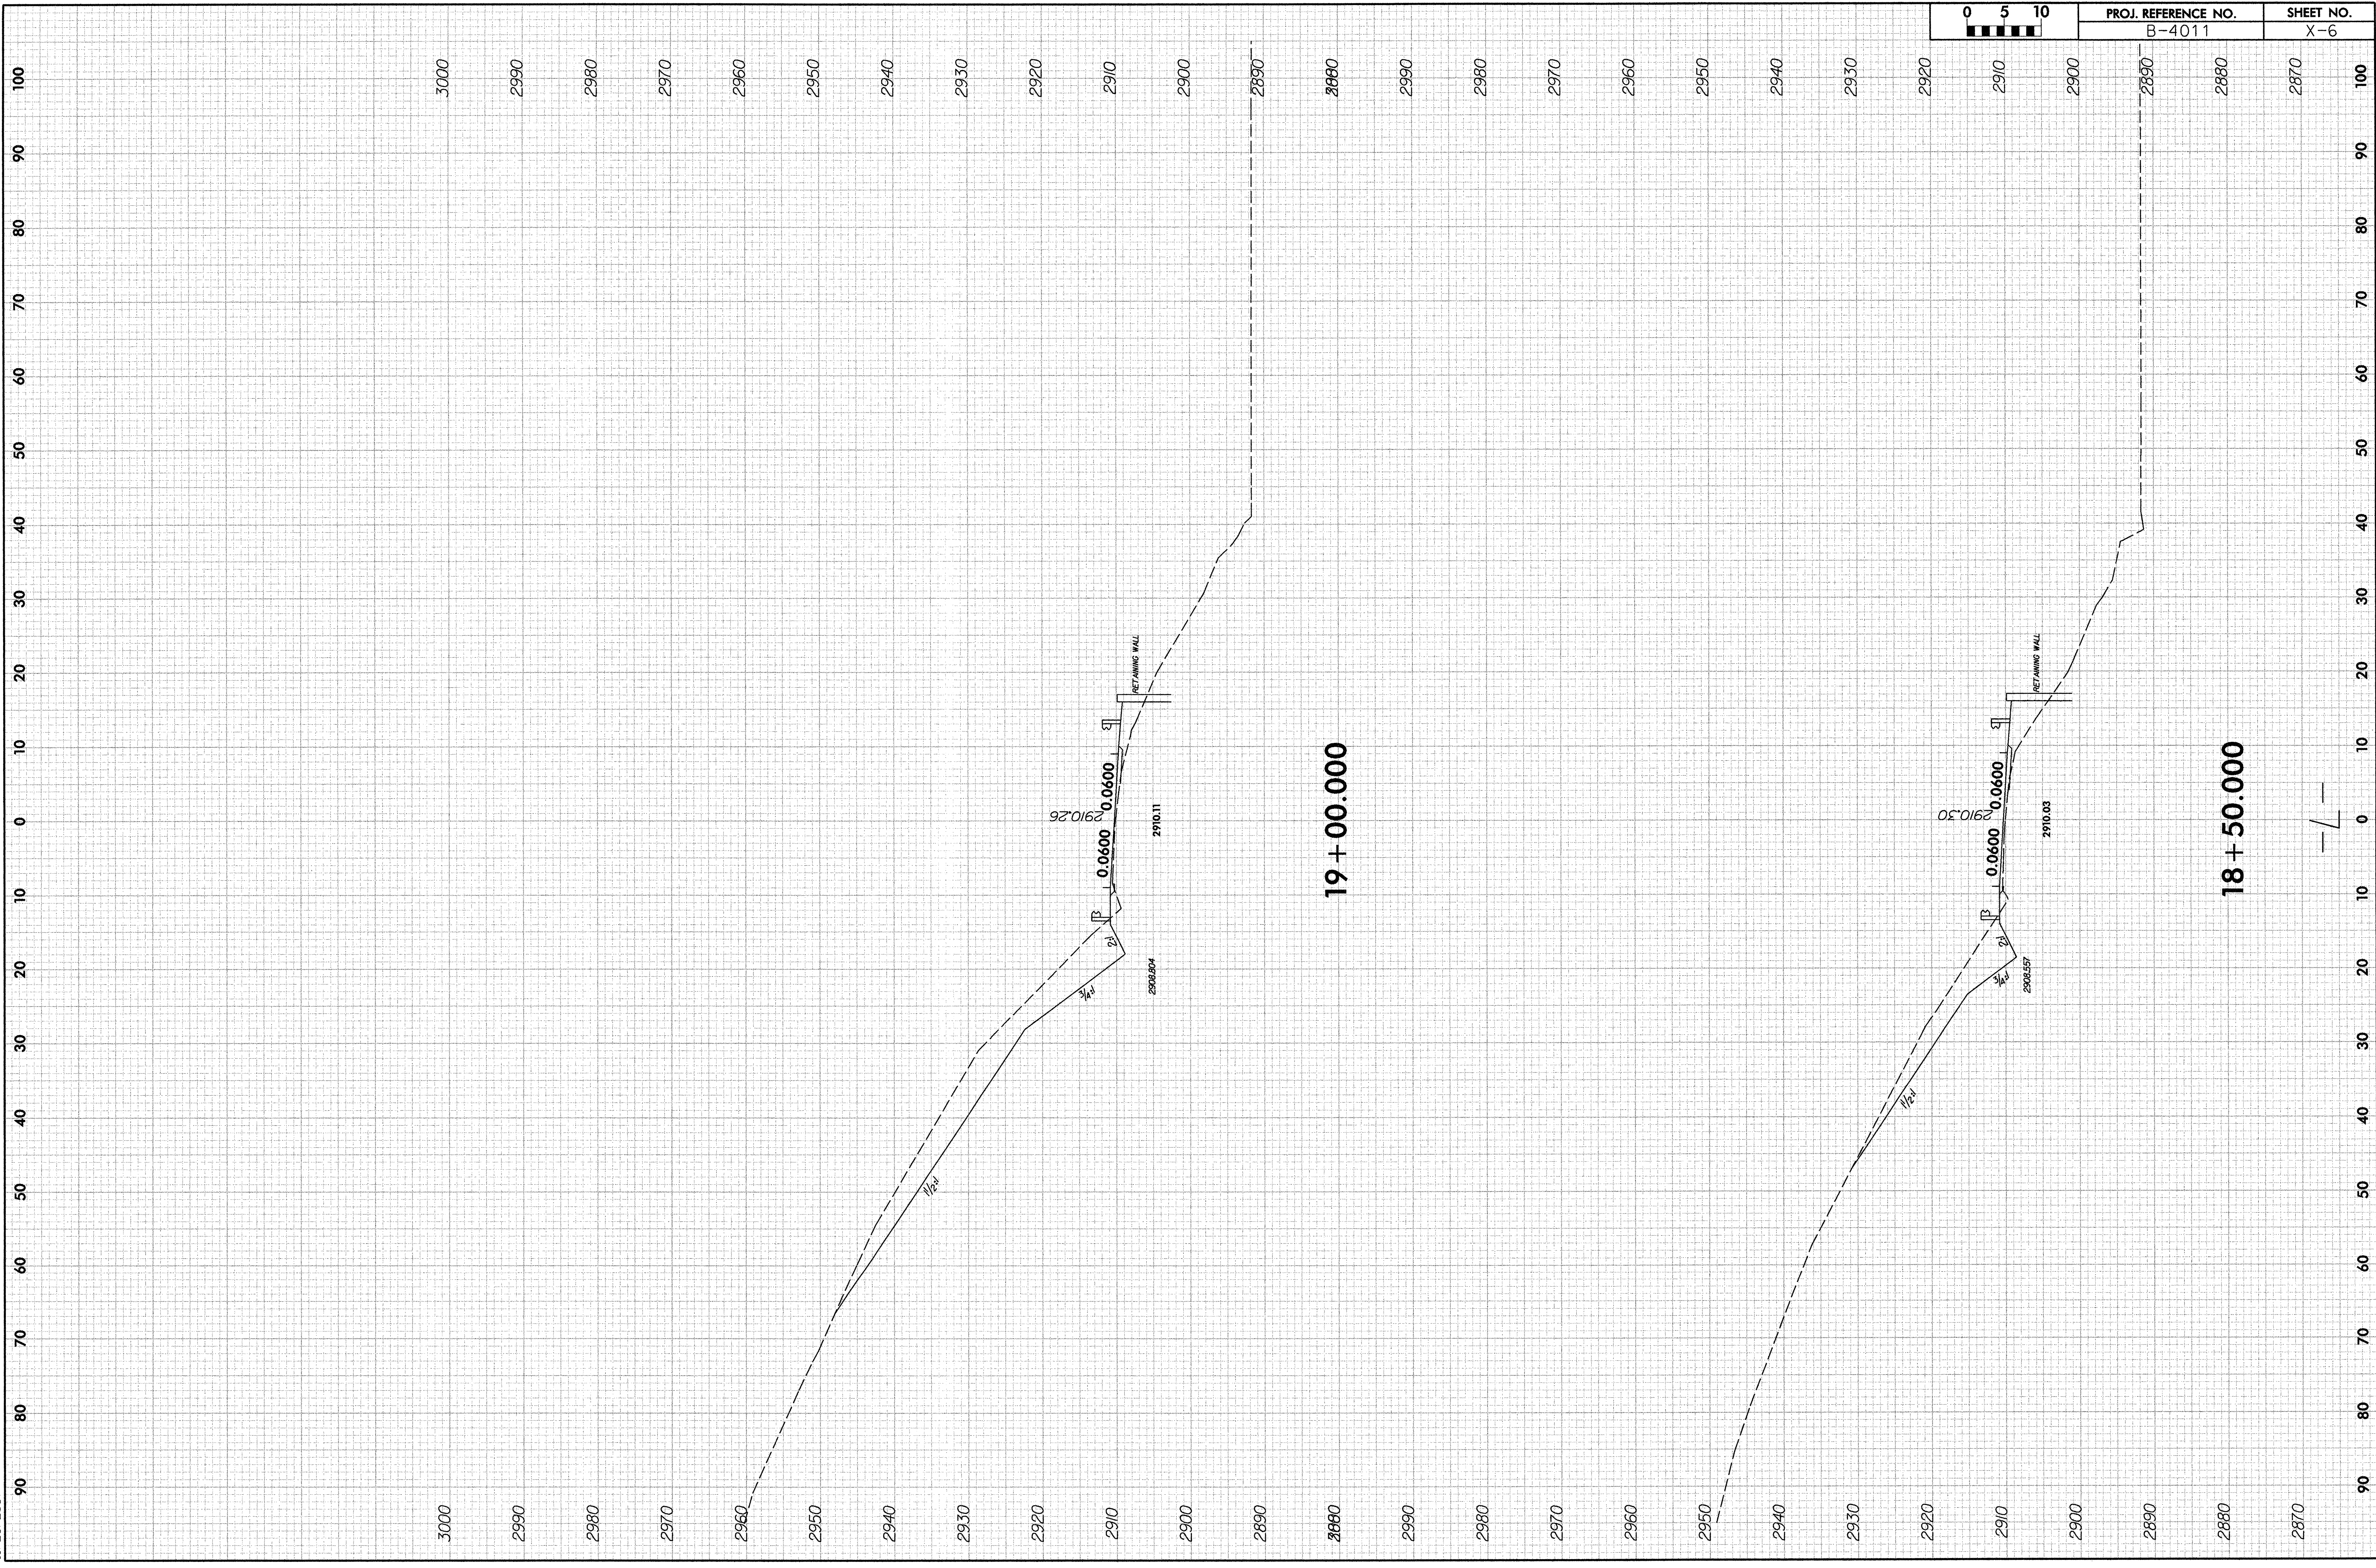

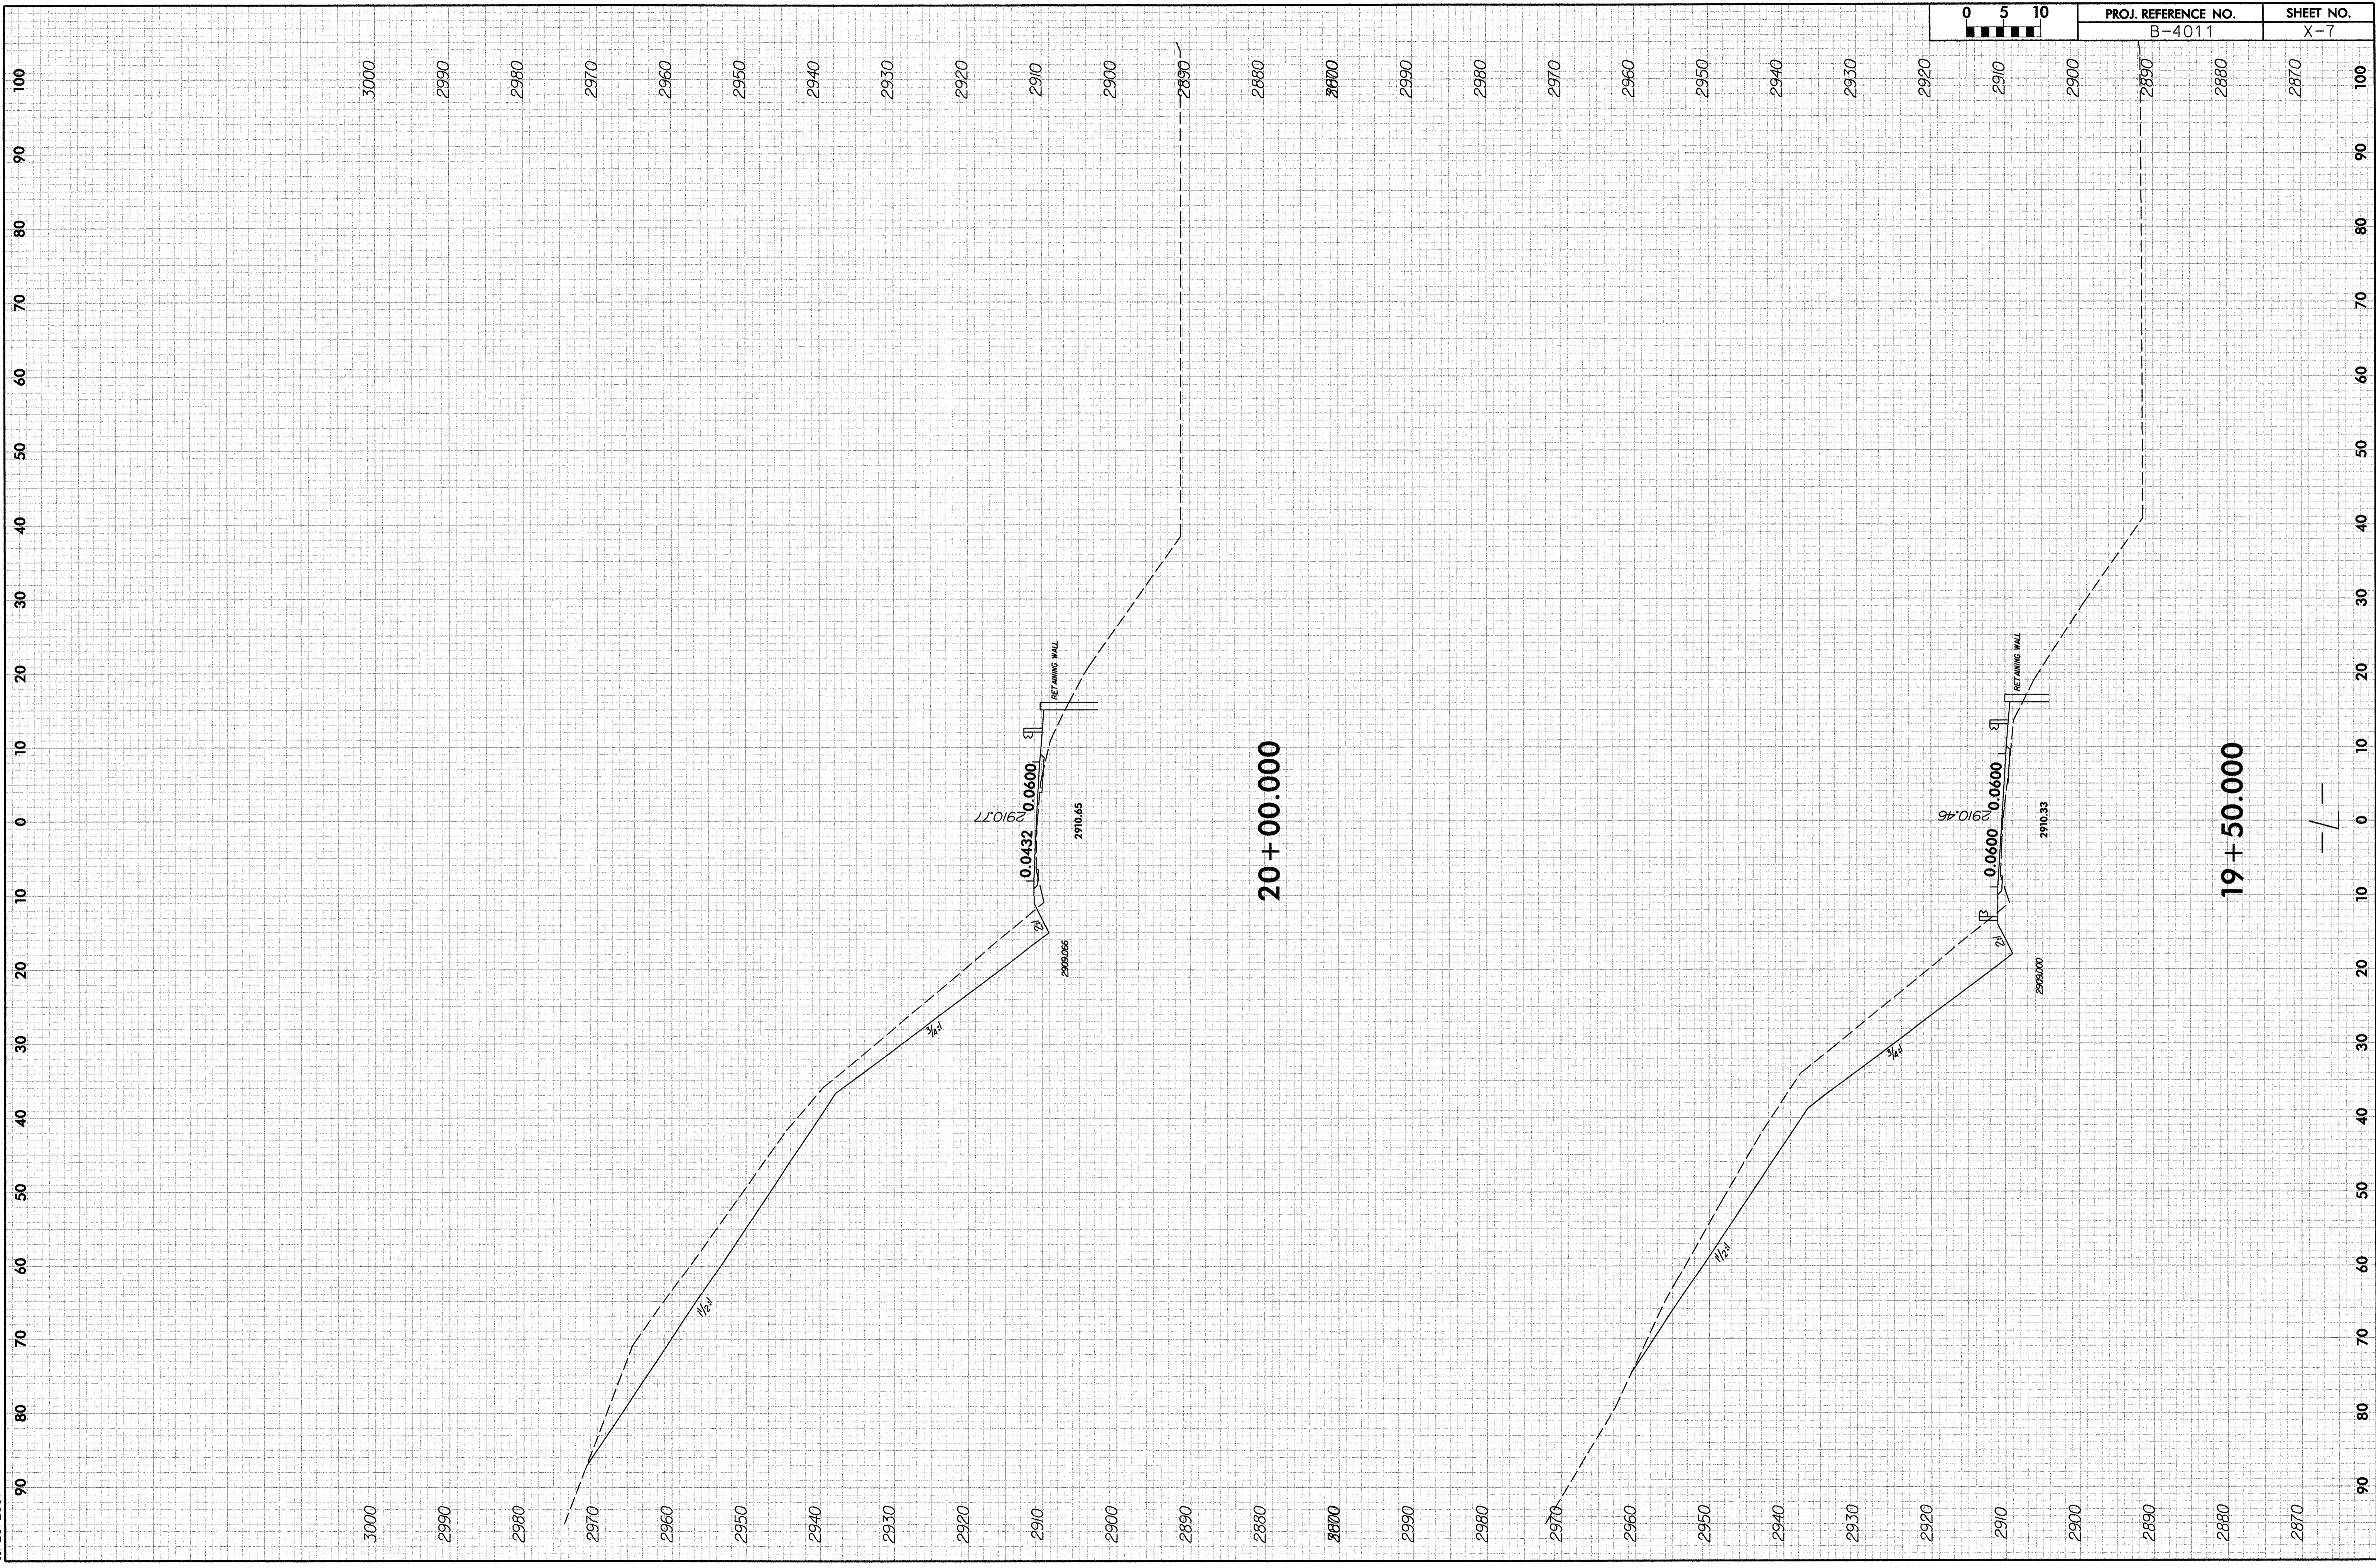

0 5 10	PROJ. REFERENCE NO. B-4011	SHEET NO. X-7
--------	-------------------------------	------------------

