






8/25/99

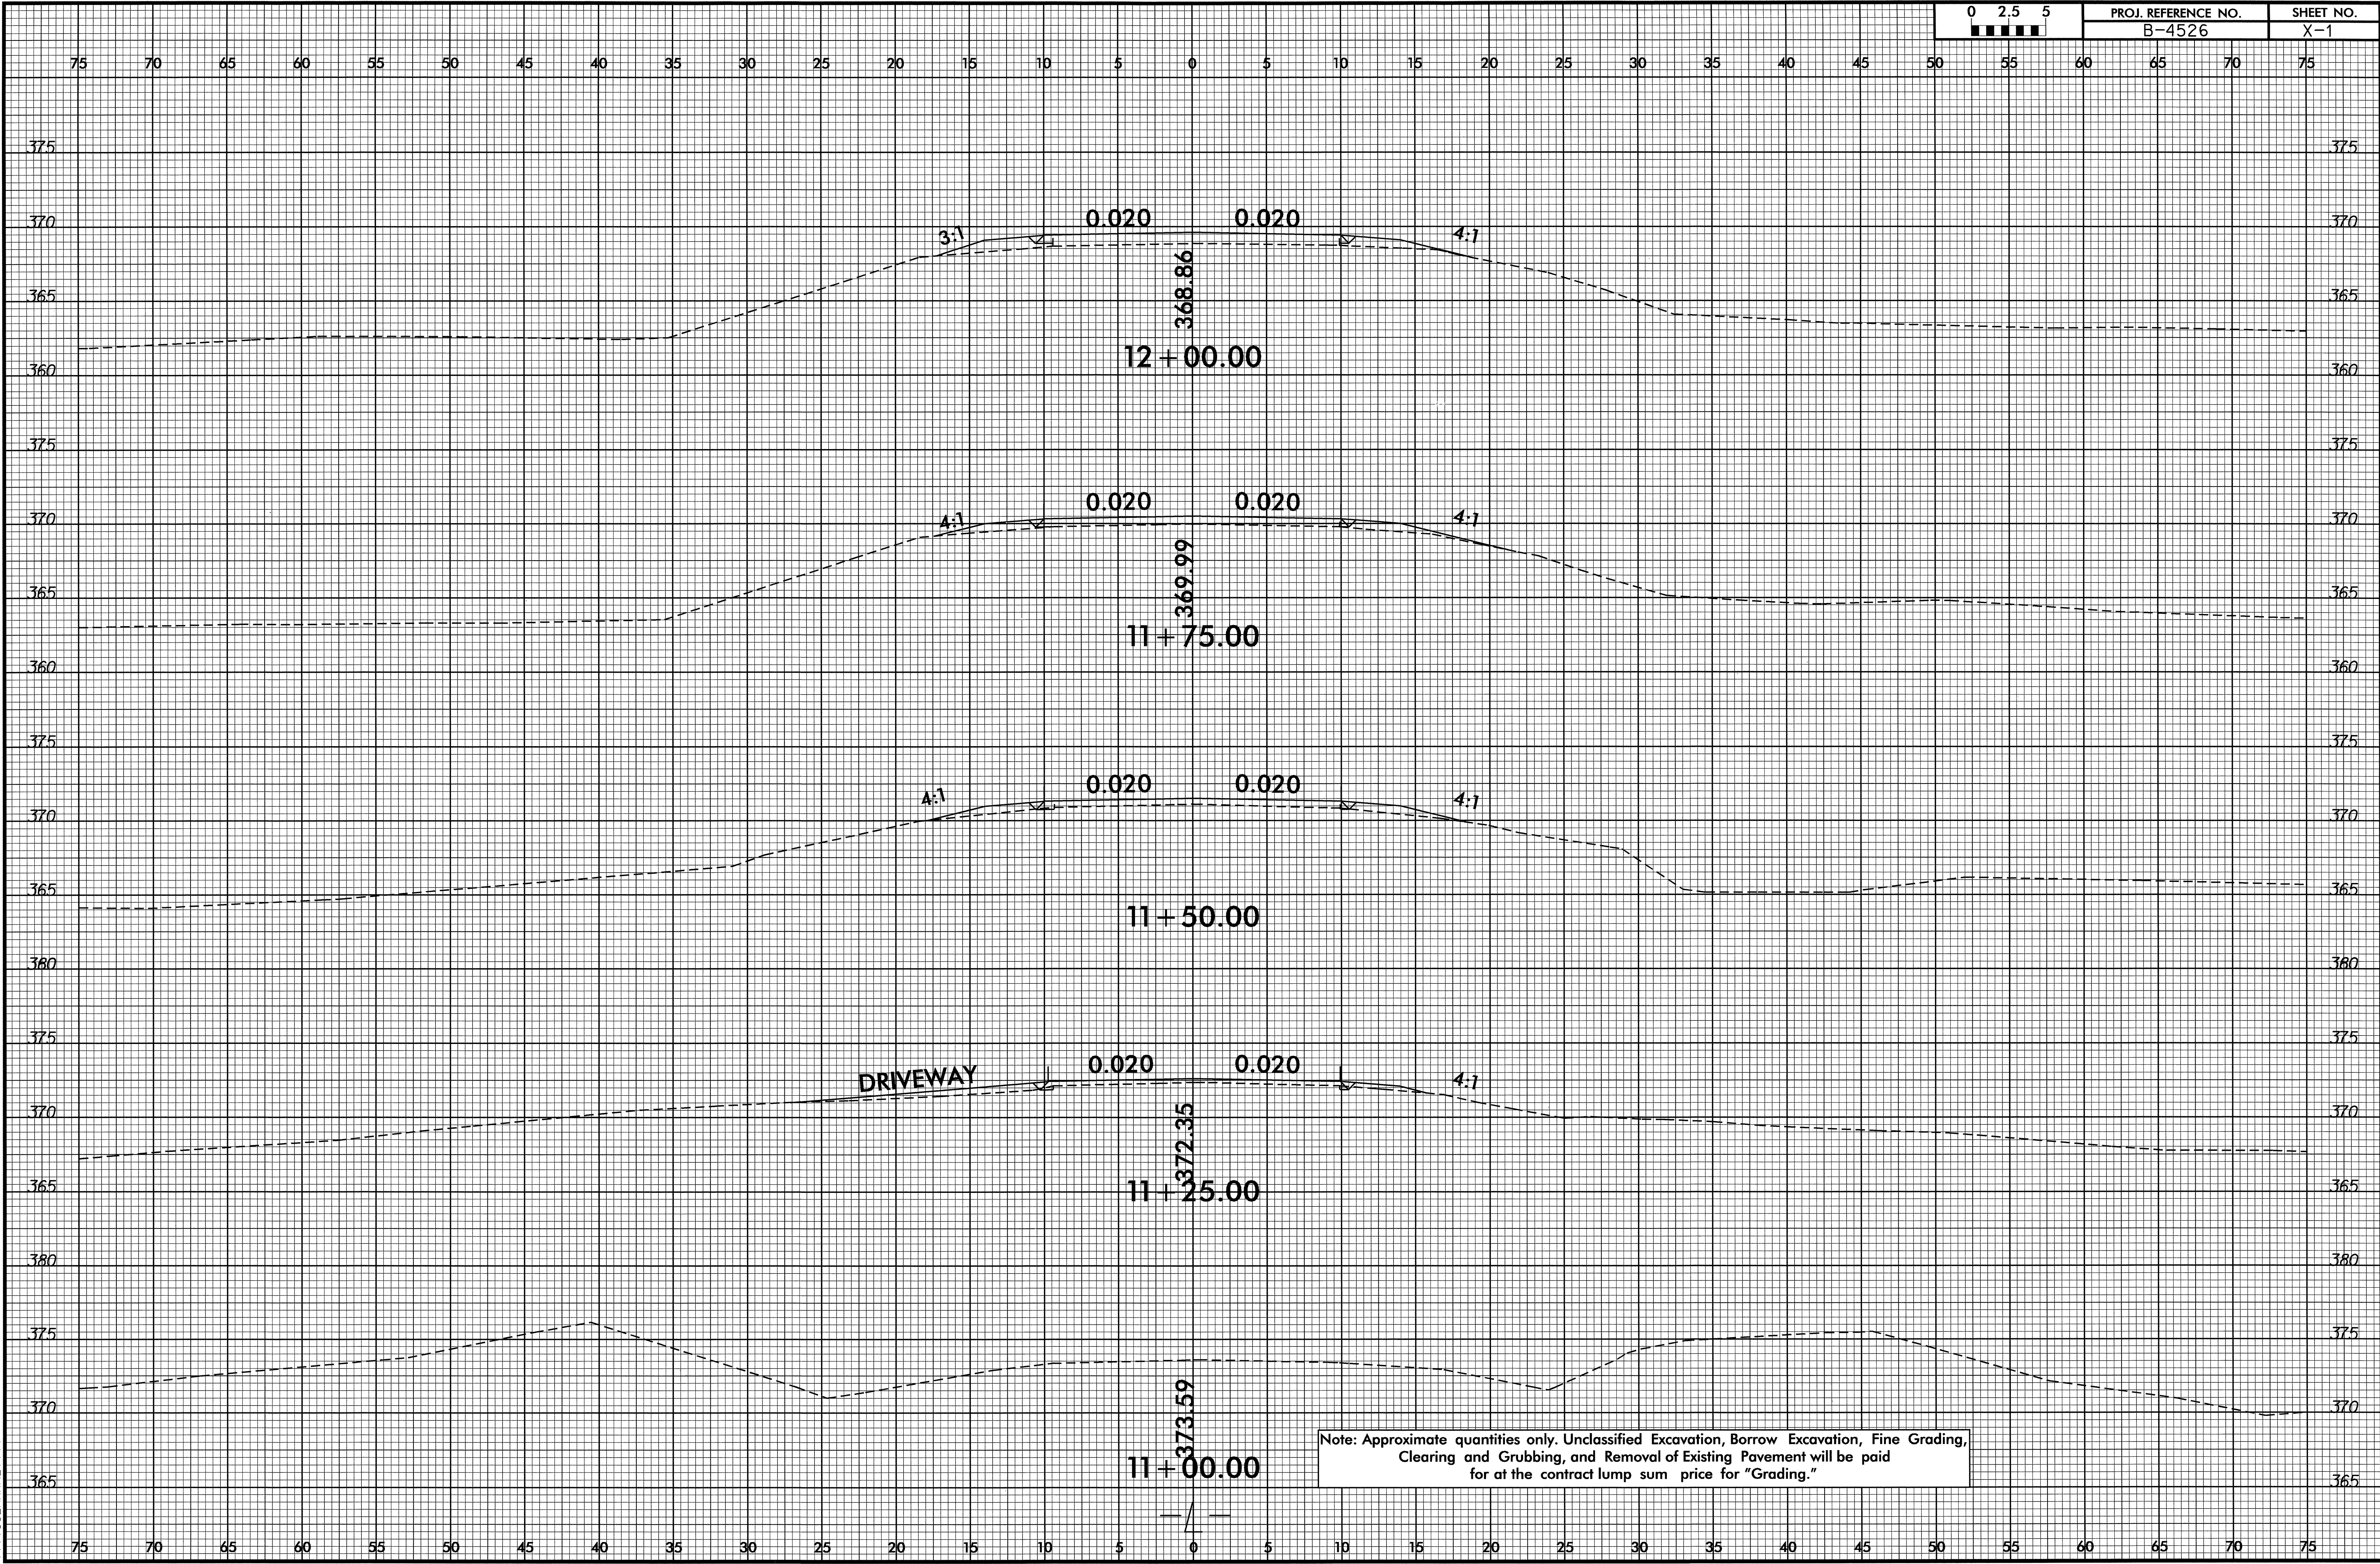

Note: Approximate quantities only. Unclassified Excavation, Borrow Excavation, Fine Grading, Clearing and Grubbing, and Removal of Existing Pavement will be paid for at the contract lump sum price for "Grading."


05-AUC-2008 1437  
r:\road\plan\XSL\B4526\_rdy\_xpl.dgn  
\$\$\$\$\$USER\$NAME\$\$\$\$\$







8/23/99

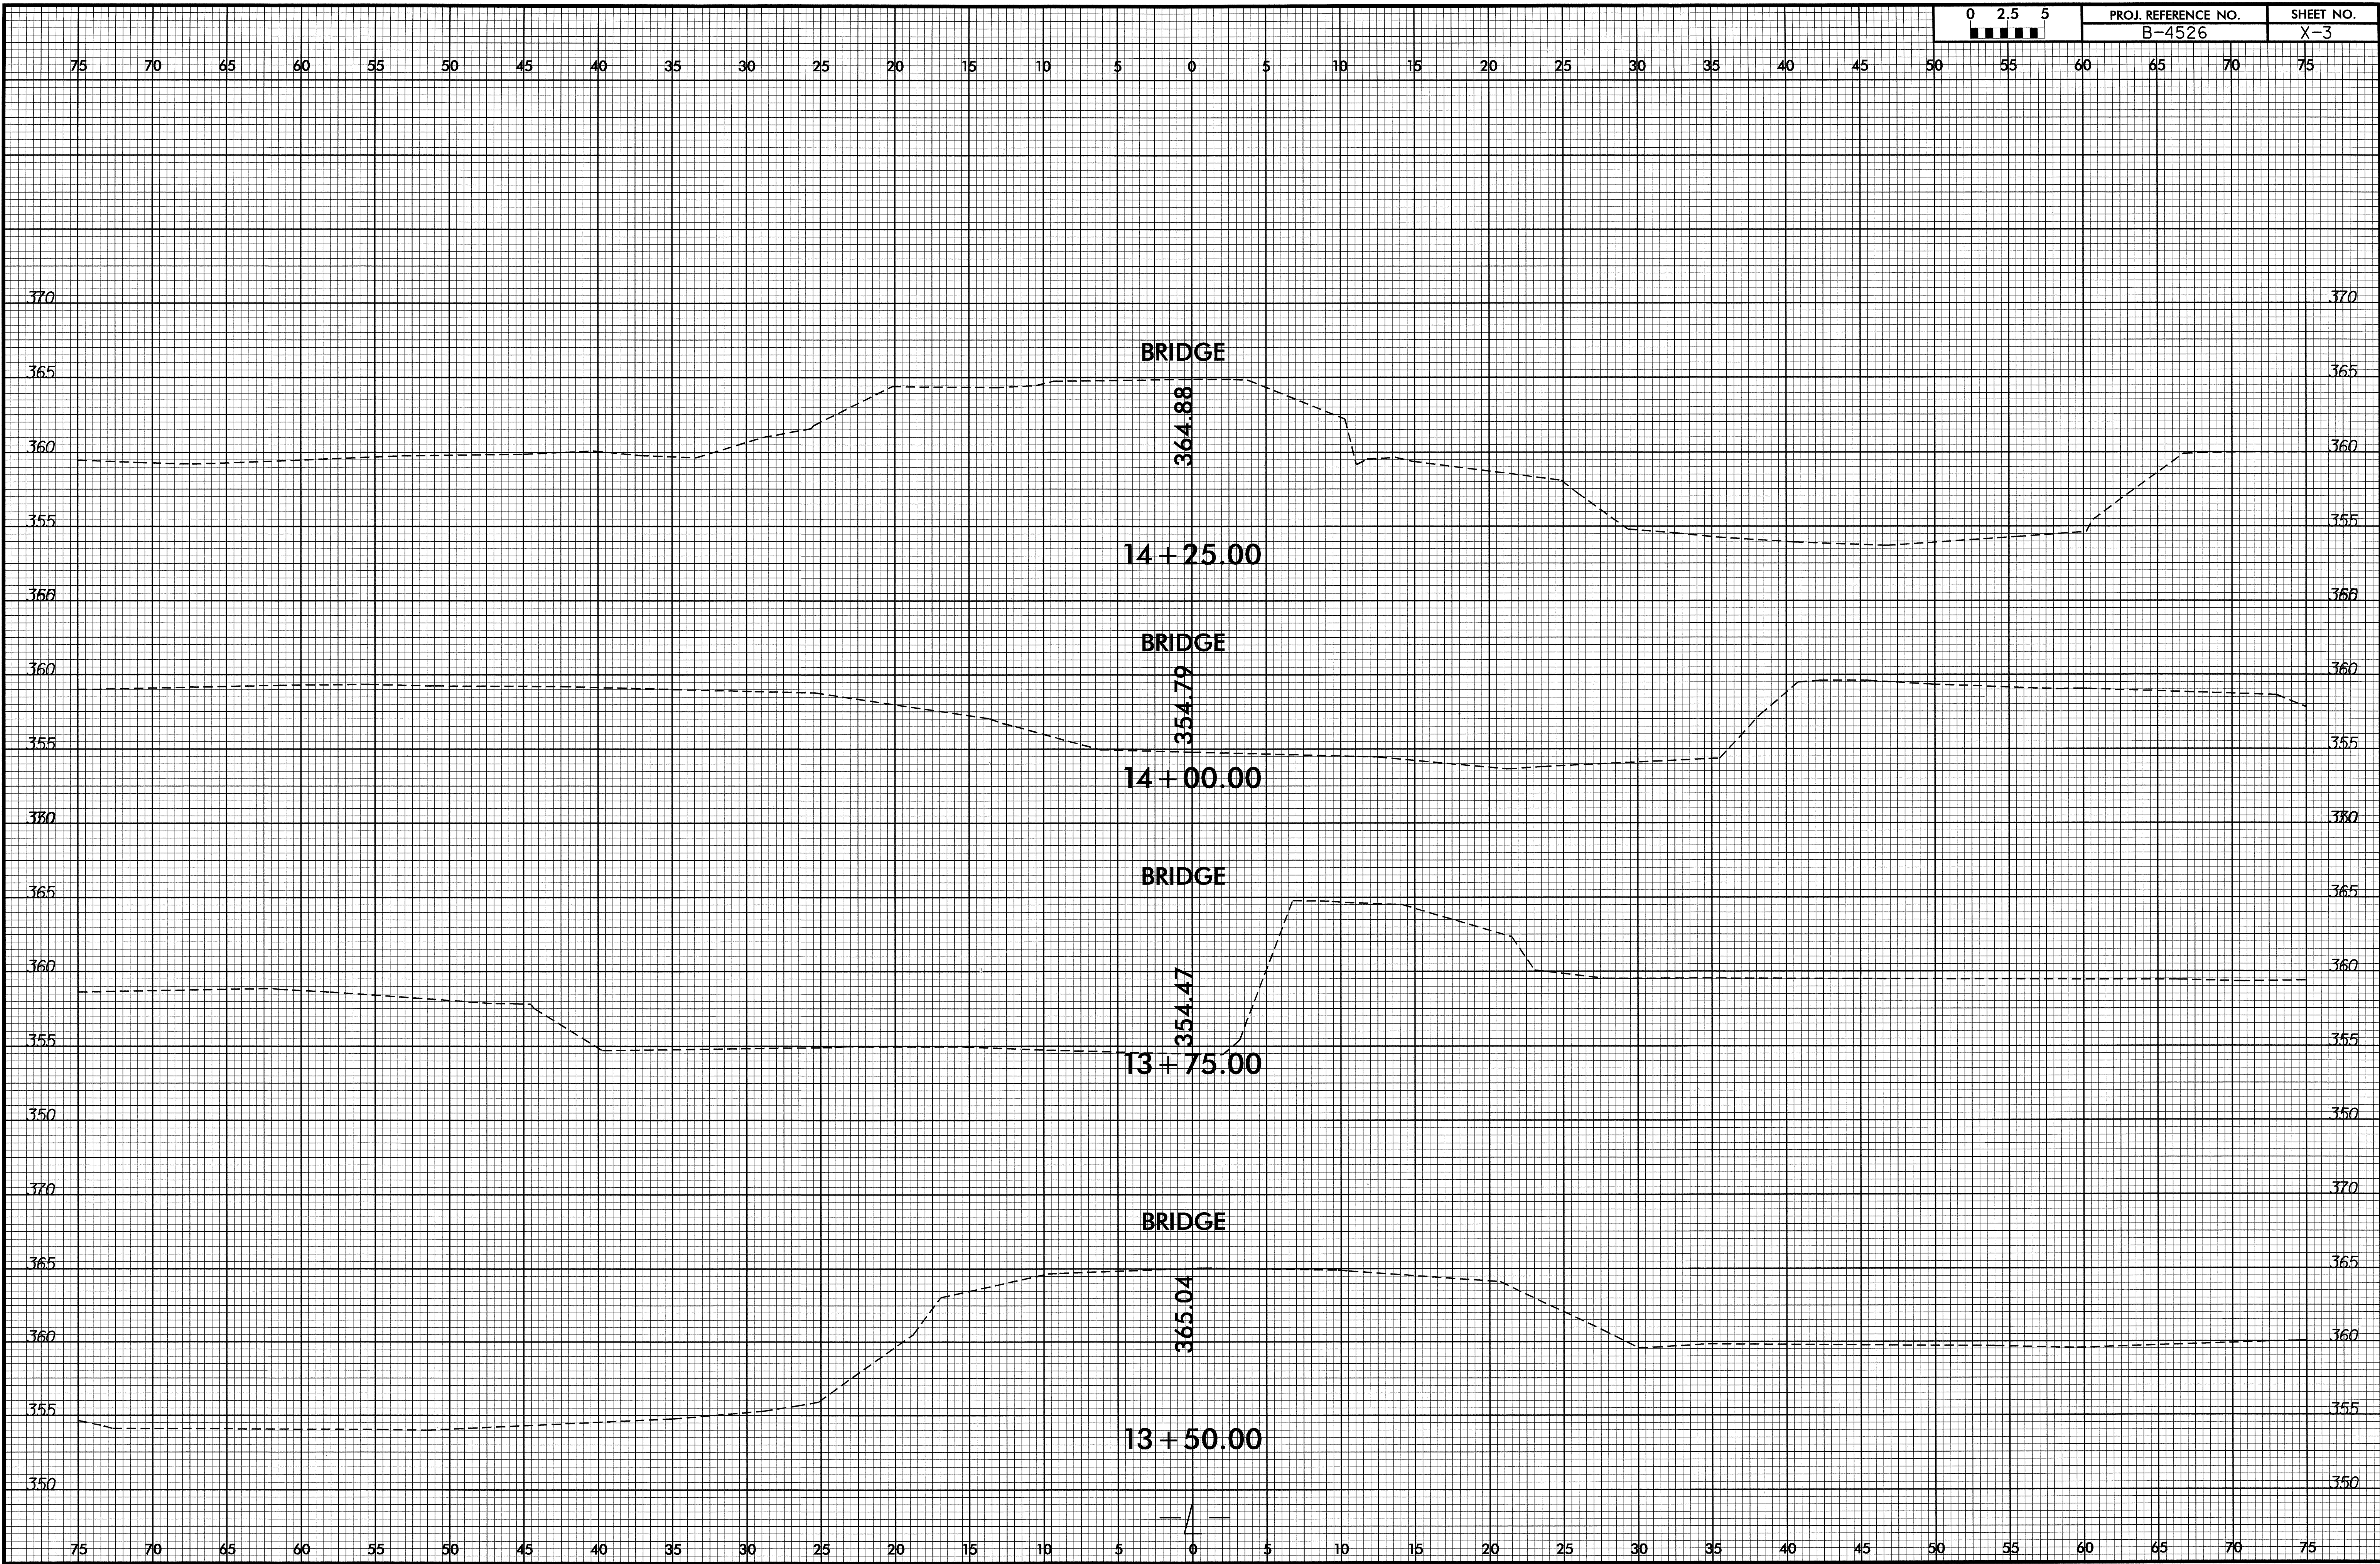


05-AUG-2008 14:06  
r:\p00\dwg\Xac\B4526\_rdy\_xpl.l.dgn  
\$\$\$\$\$USER\$NAME\$\$\$\$\$



8/23/99


|         |                     |           |
|---------|---------------------|-----------|
| 0 2.5 5 | PROJ. REFERENCE NO. | SHEET NO. |
|         | B-4526              | X-4       |

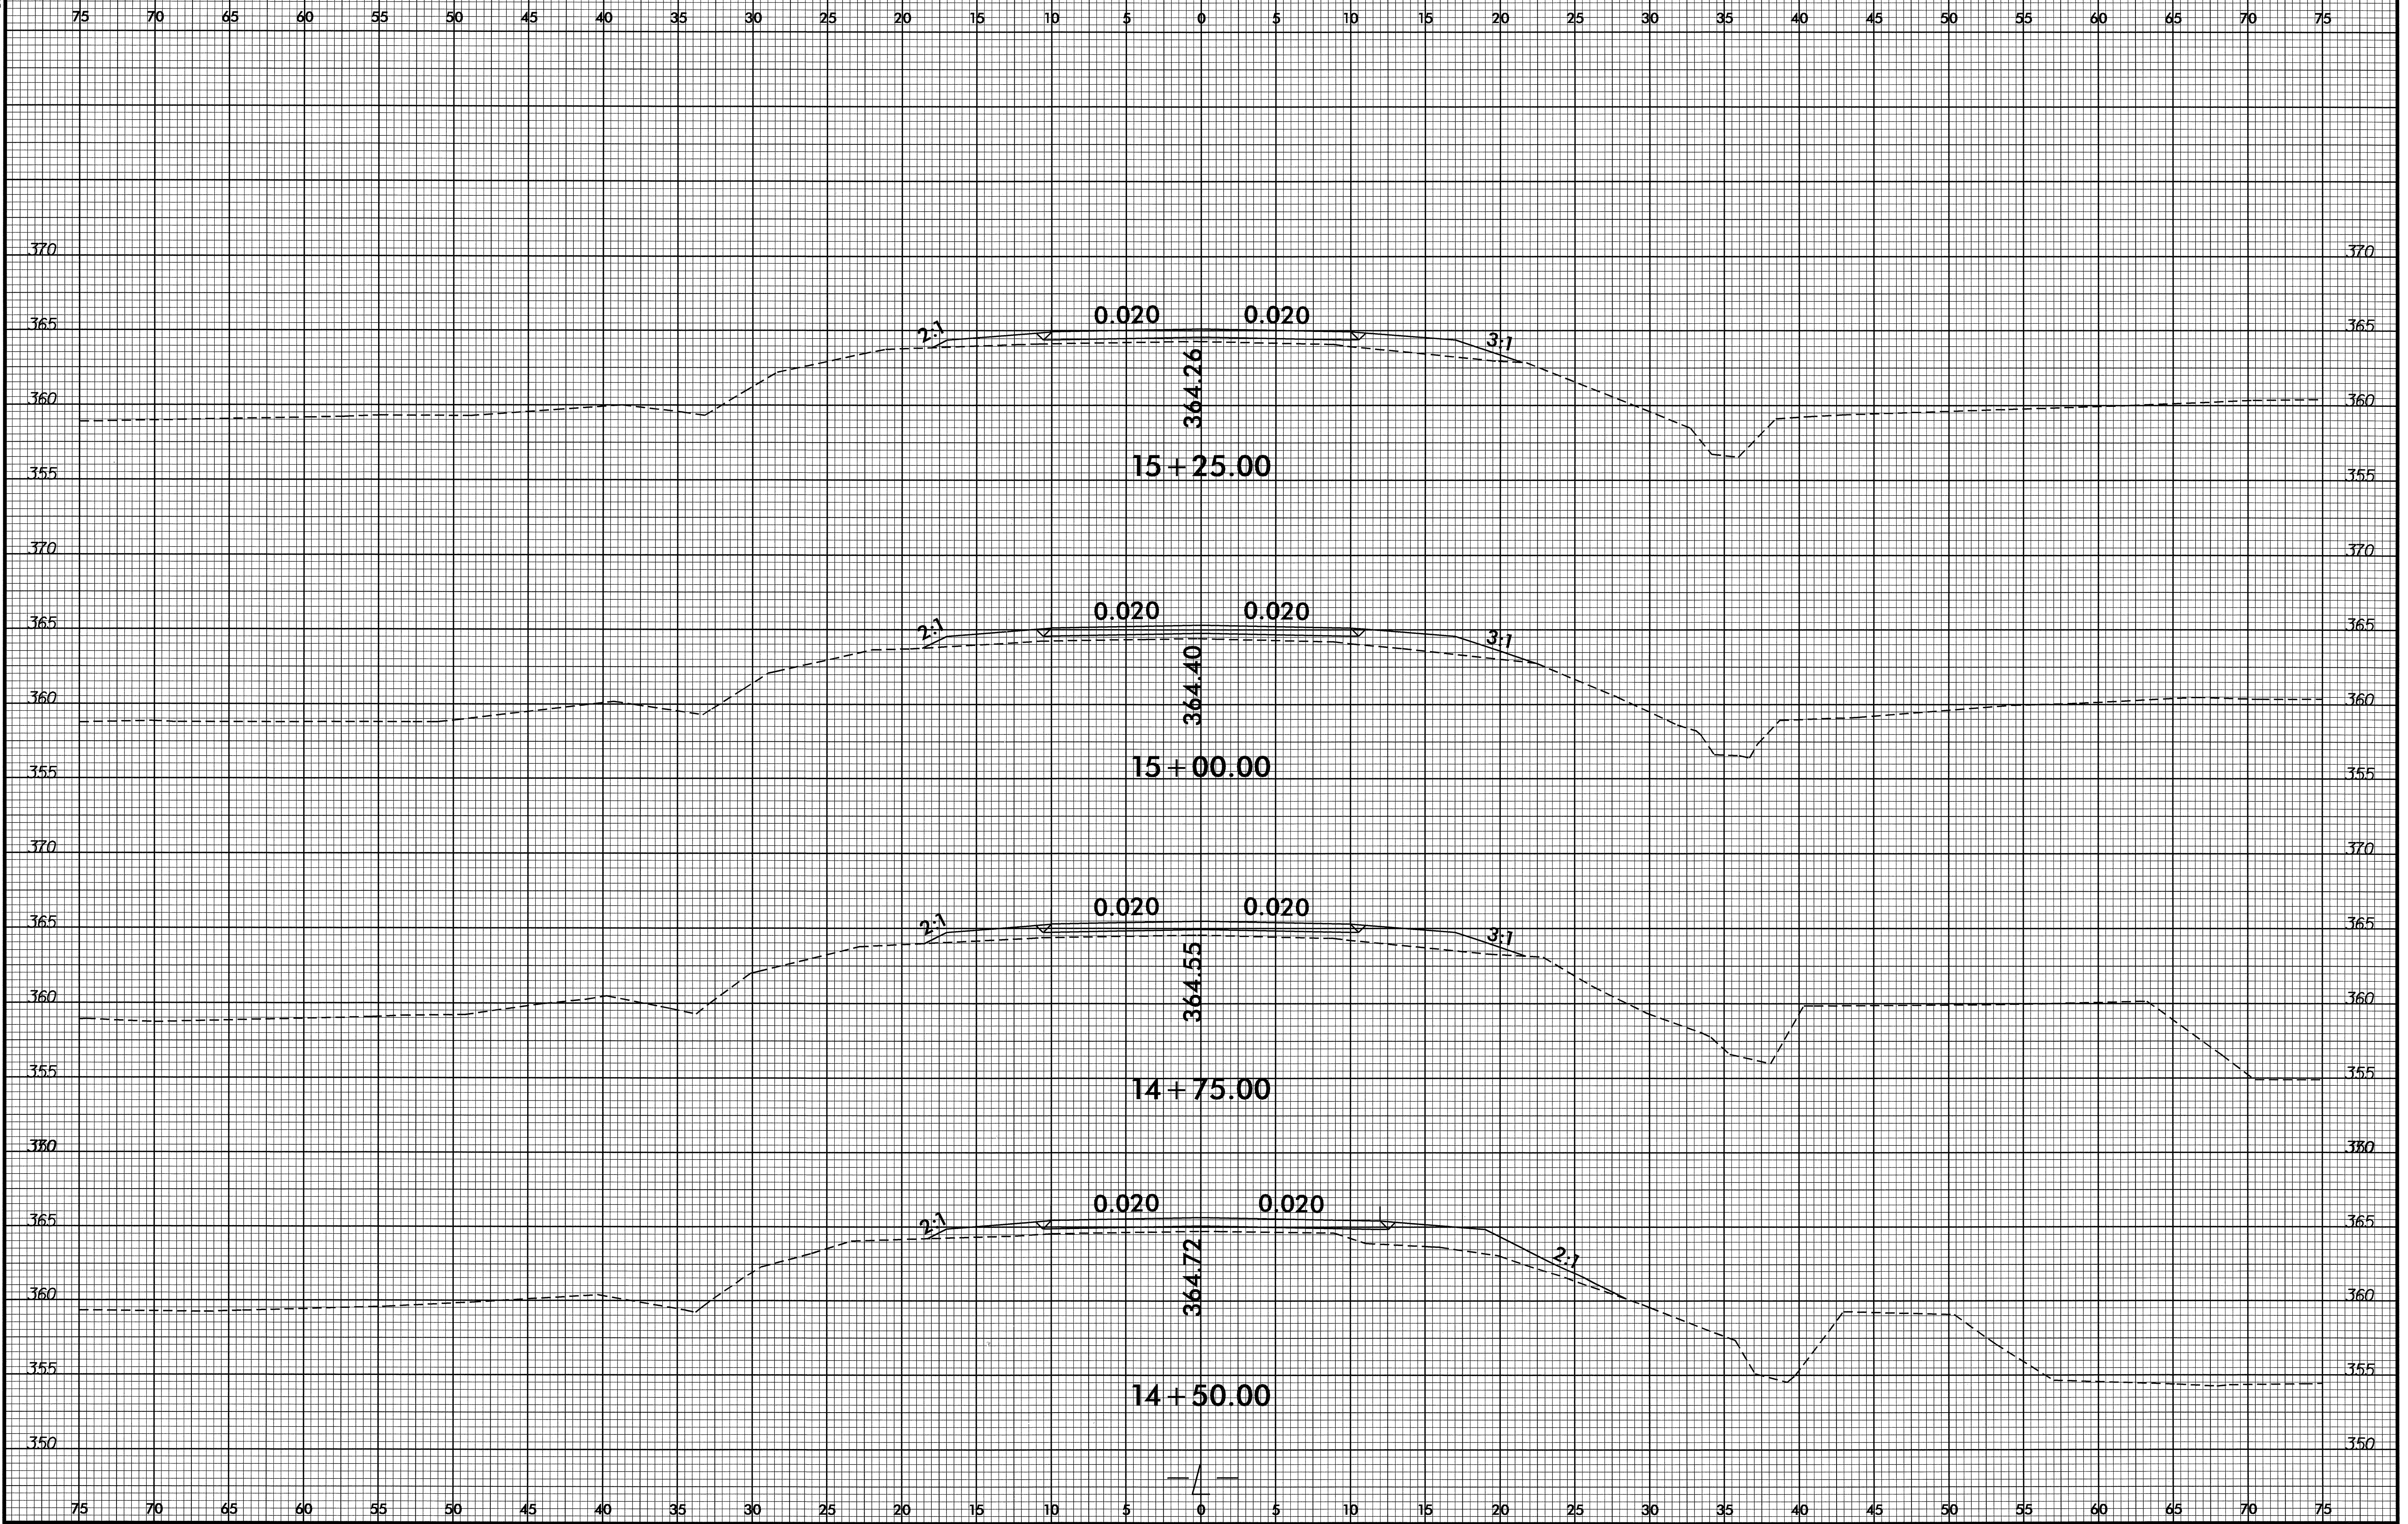

05-AUG-2008 14:07  
r:\p00dwn\asc\b4526\_rdy\_xpl.dgn  
\$\$\$\$\$USERNAME\$\$\$\$\$




8/23/99

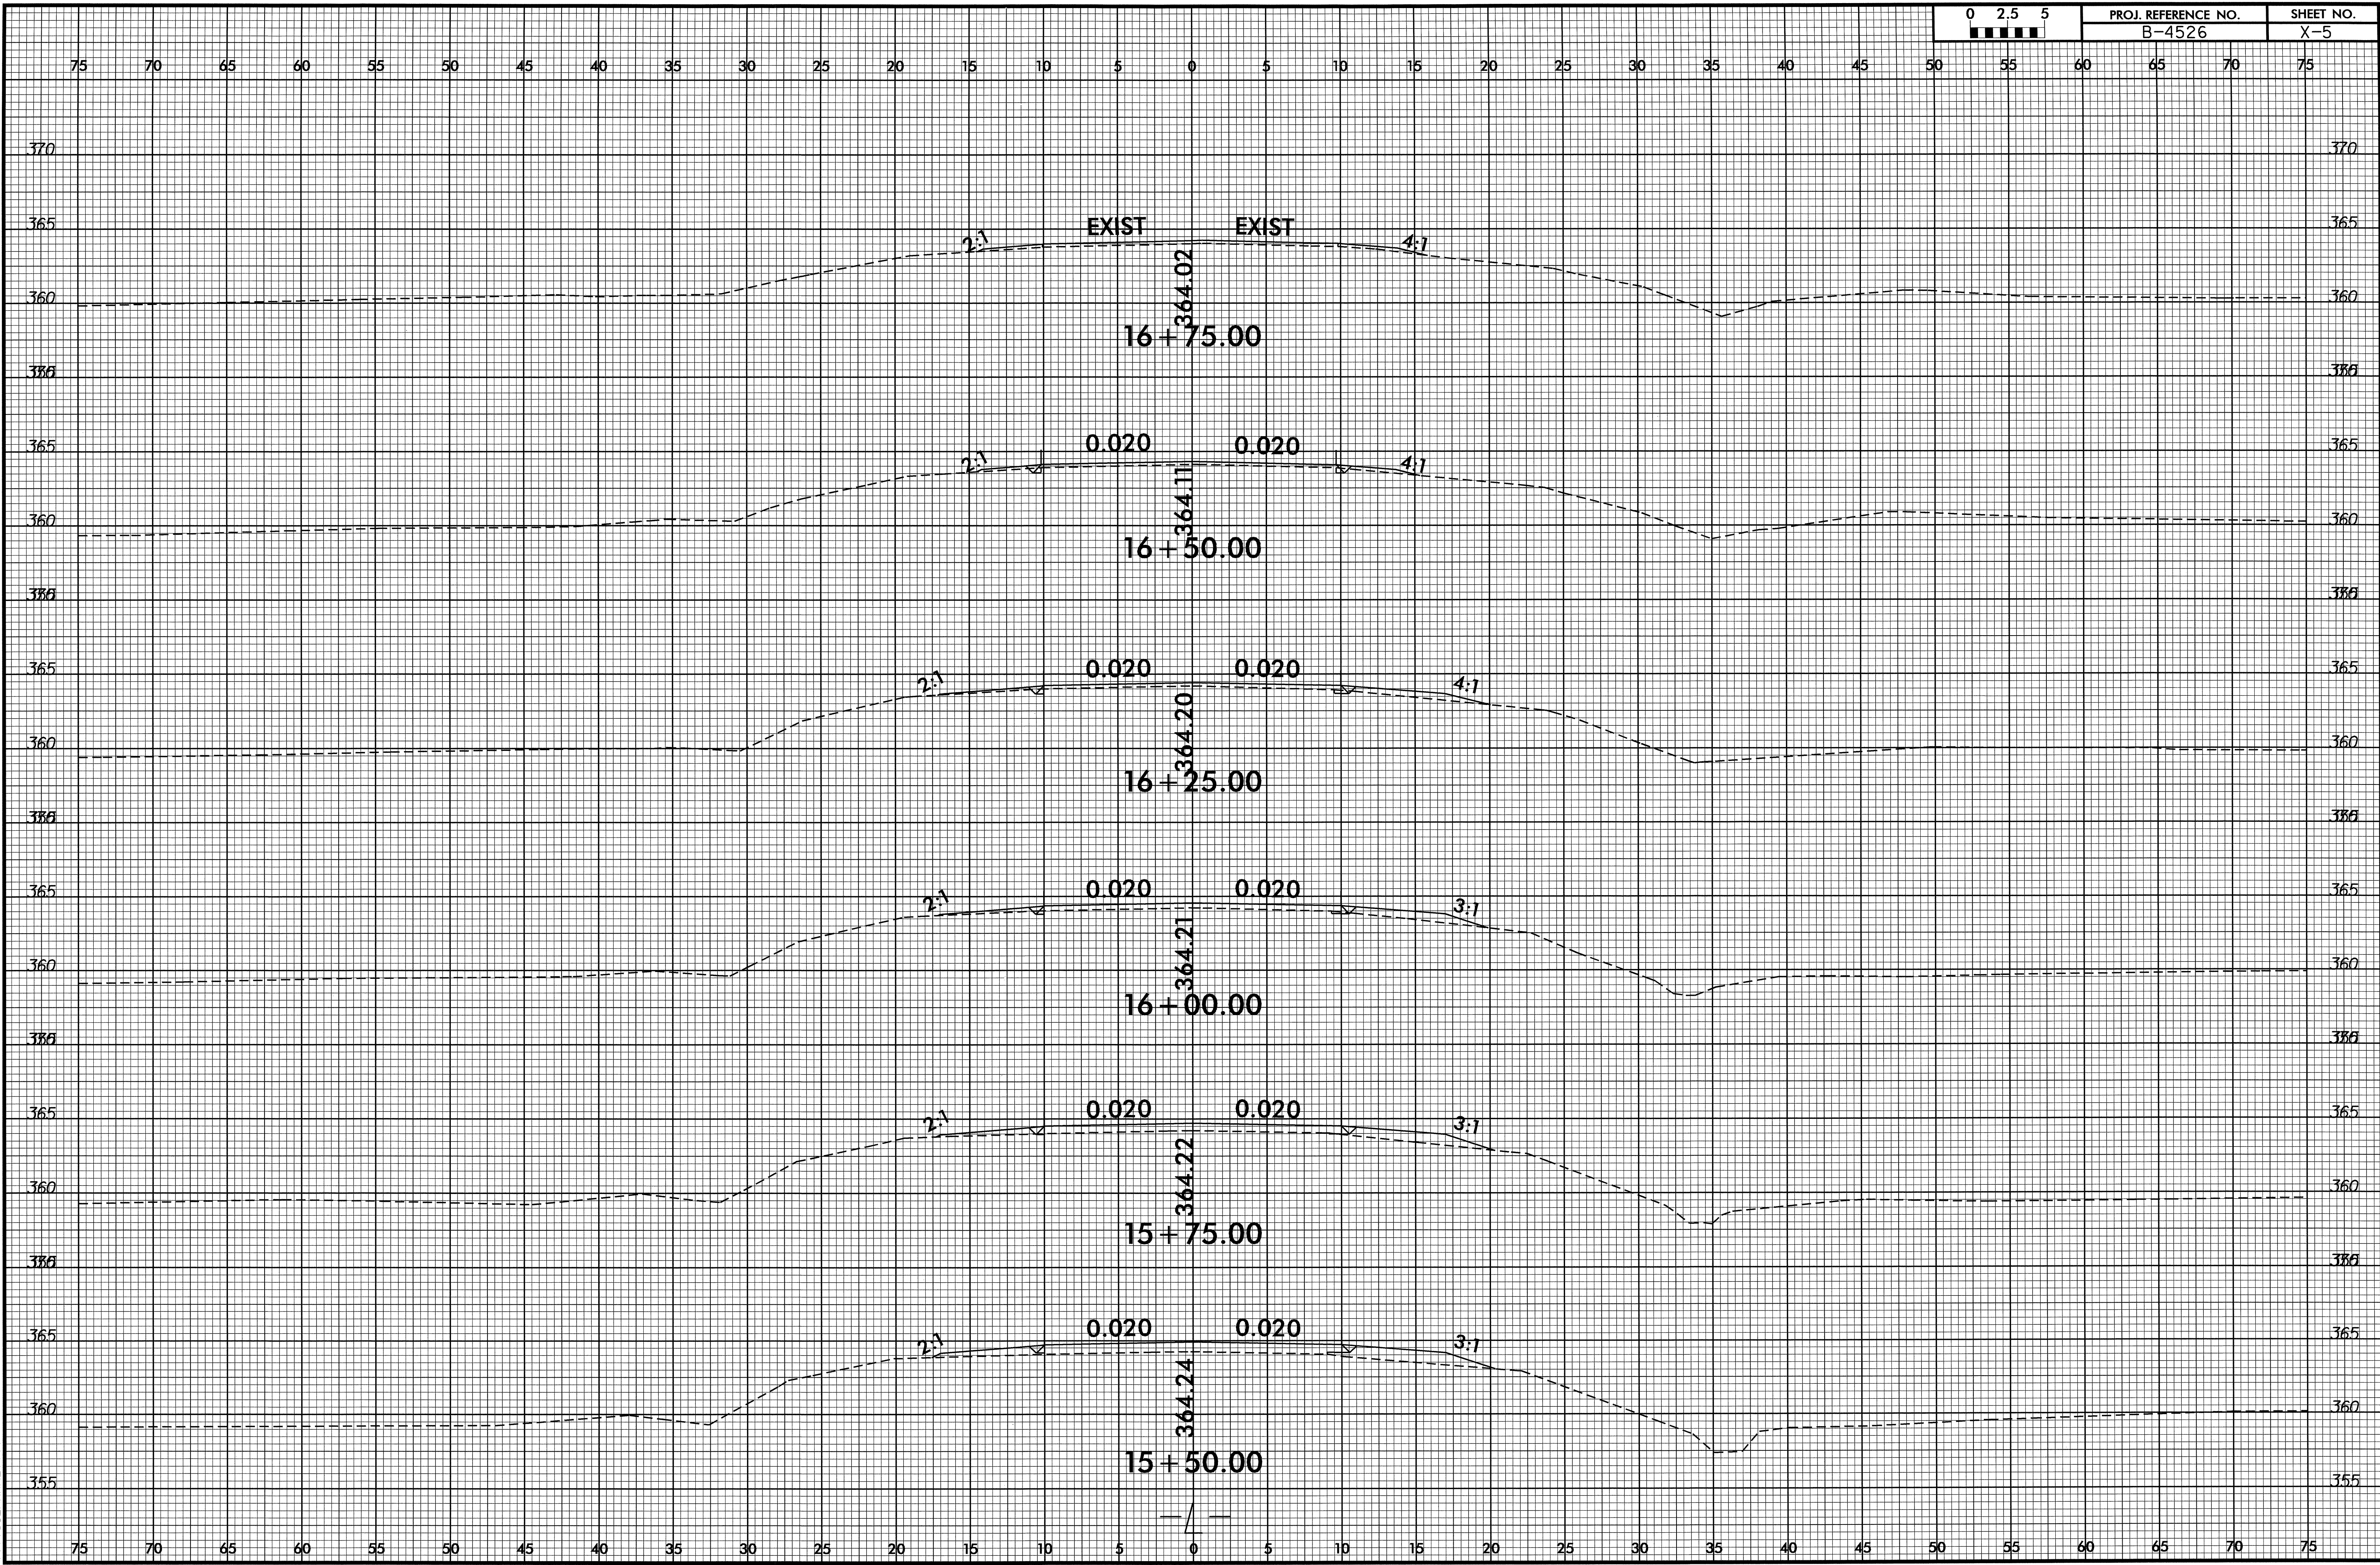

05-AUG-2008 14:08  
r:\road\rdy\sc\4526\_rdy\_xpl\_1.dgn  
\$\$\$\$\$USER\$NAME\$\$\$\$



8/23/09

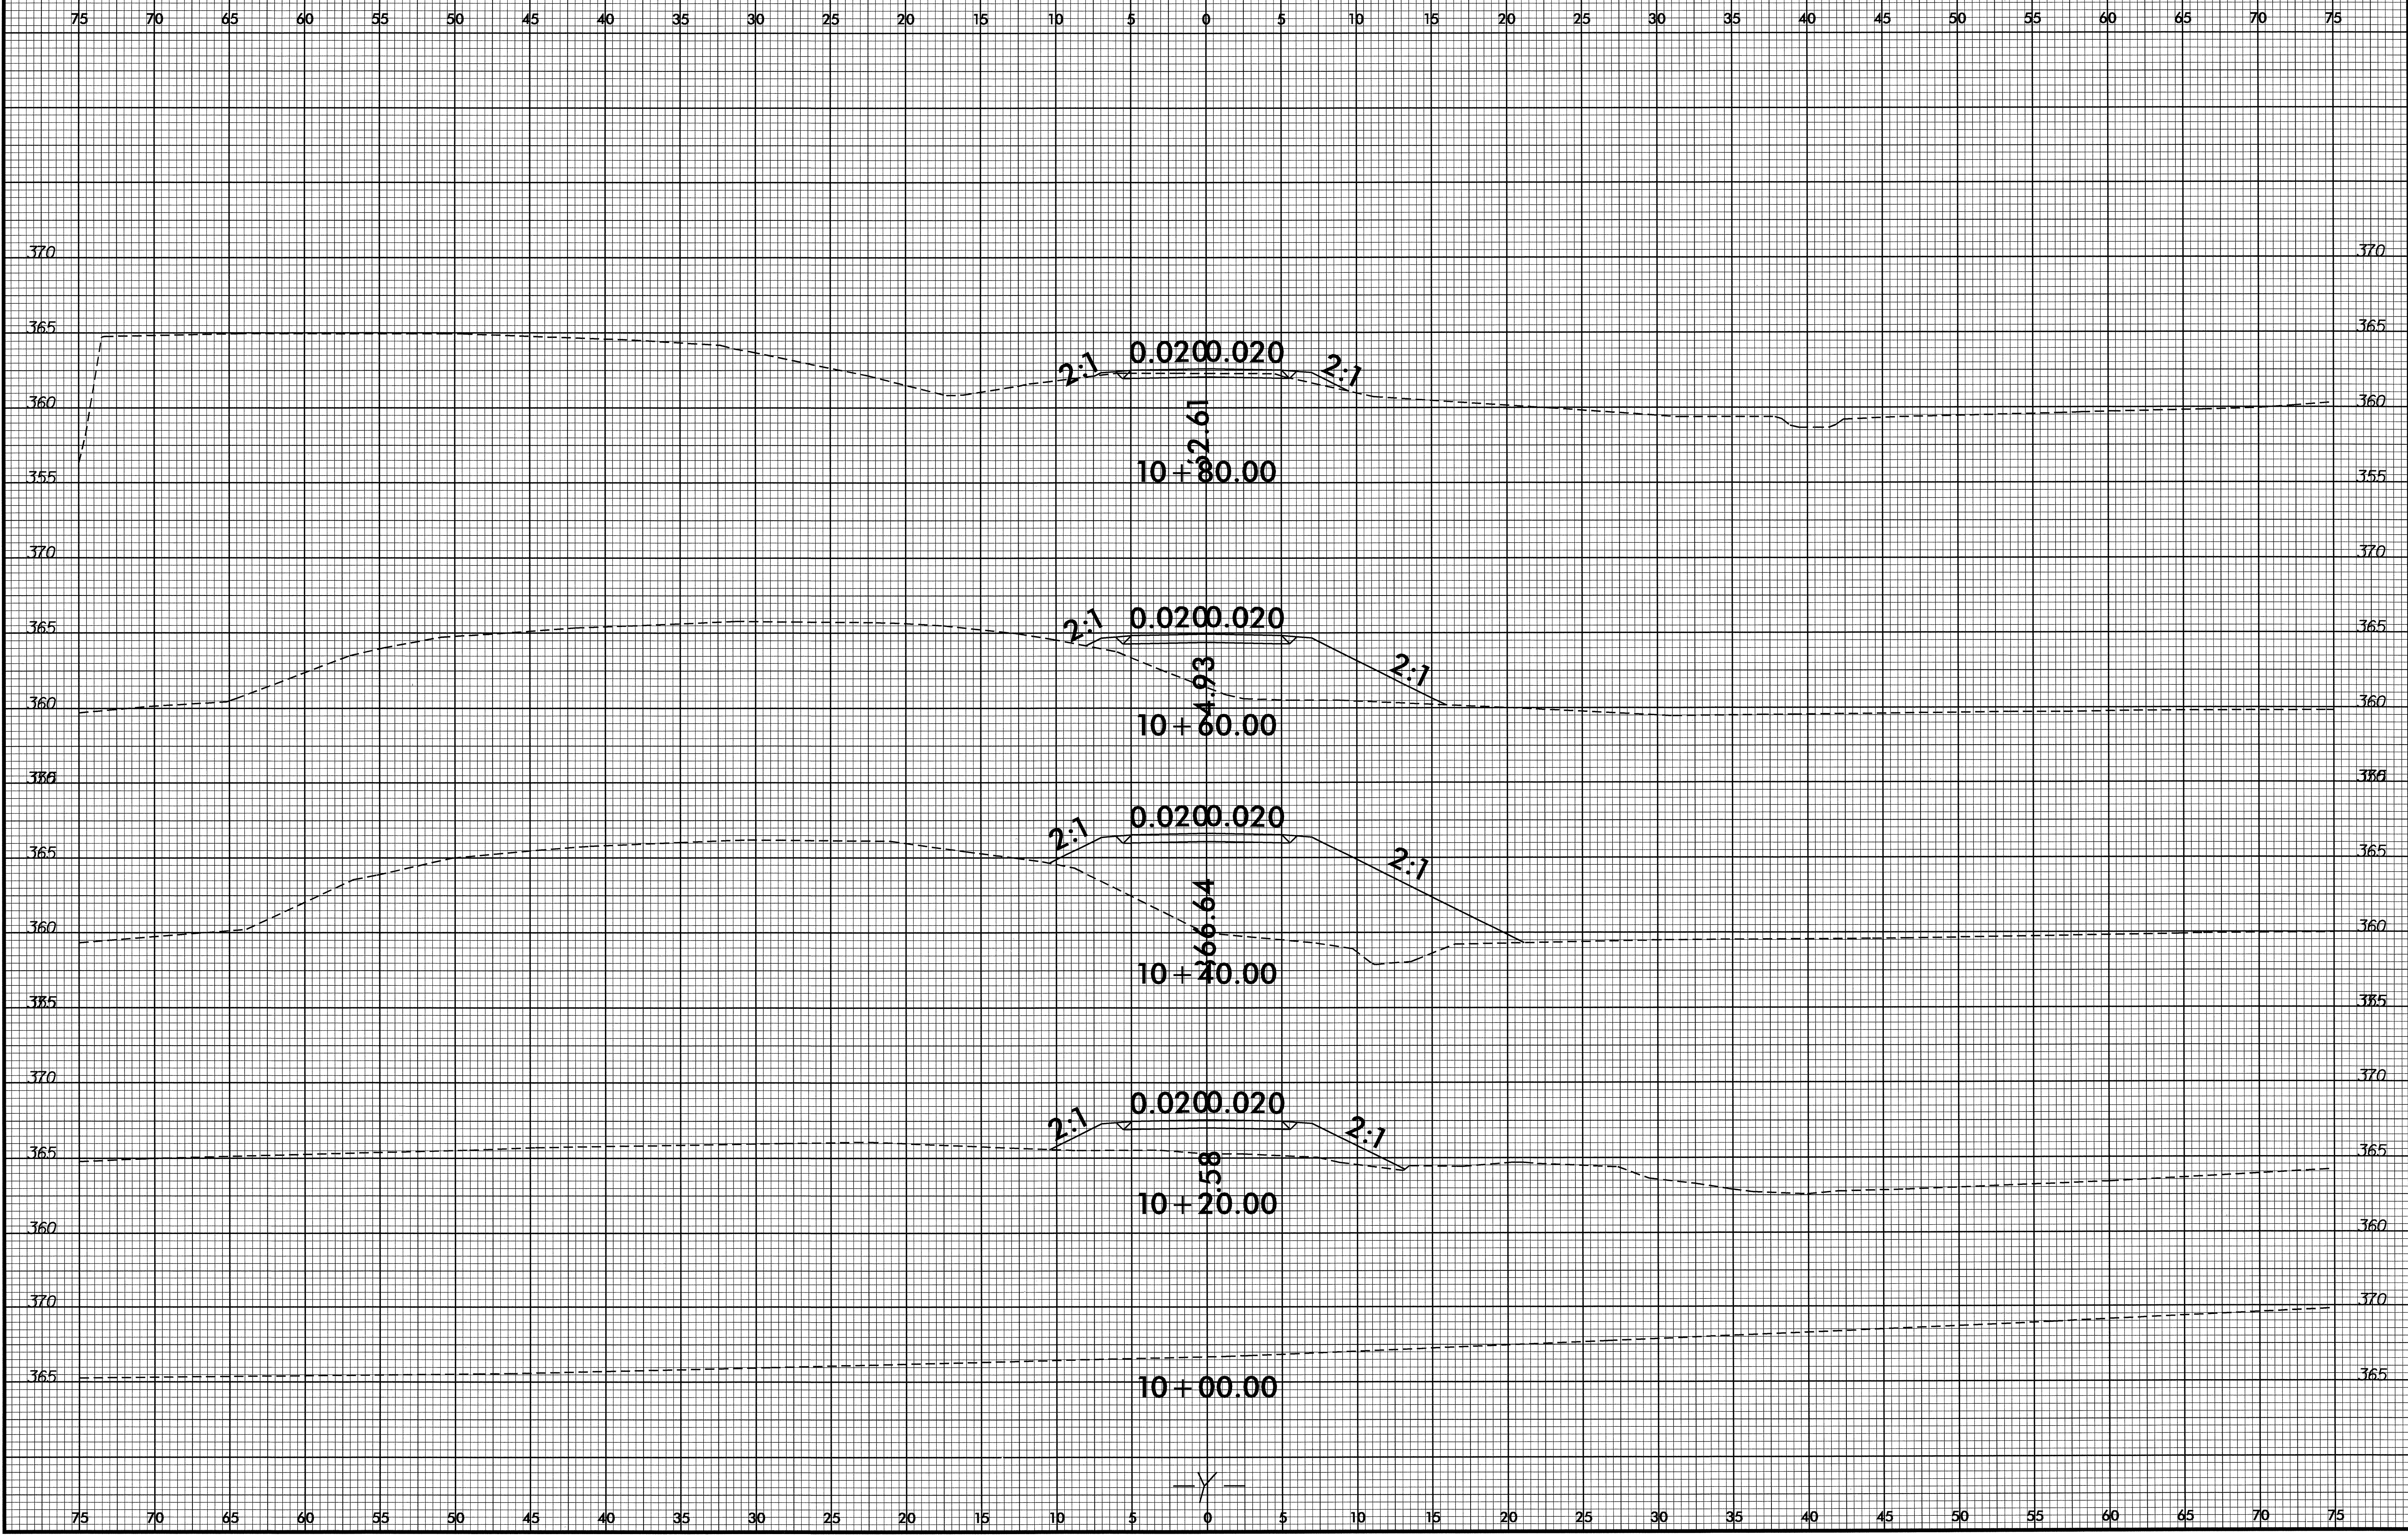

05-AUG-2008 14:08  
c:\p00g\p00h\y\sc\p4526\_rdy\_xpl\_y.dgn  
\$\$\$USERAME\$\$\$