


SIGN NUMBER: SP08087 BACKG COLOR: Fluorescent Orange
 TYPE: D COPY COLOR: Black
 QUANTITY: 1
 SIGN WIDTH: 42"

SYMBOL	X	Y	WID	HT

 HEIGHT: 24"
 TOTAL AREA: 7.0 Sq.Ft.
 BORDER TYPE: INSET
 RECESS: 0.38"
 WIDTH: 0.63"
 RADII: 1.5"
 NO. Z BARS: MAT'L: 0.080" (2.0 mm) ALUMINUM
 LENGTH: 0.079' COMPOSITE

DESIGN BY: R. HENNEIN CHECKED BY:
 PROJECT ID: B-4165 DIV: 4 DATE: Mar 27, 2008

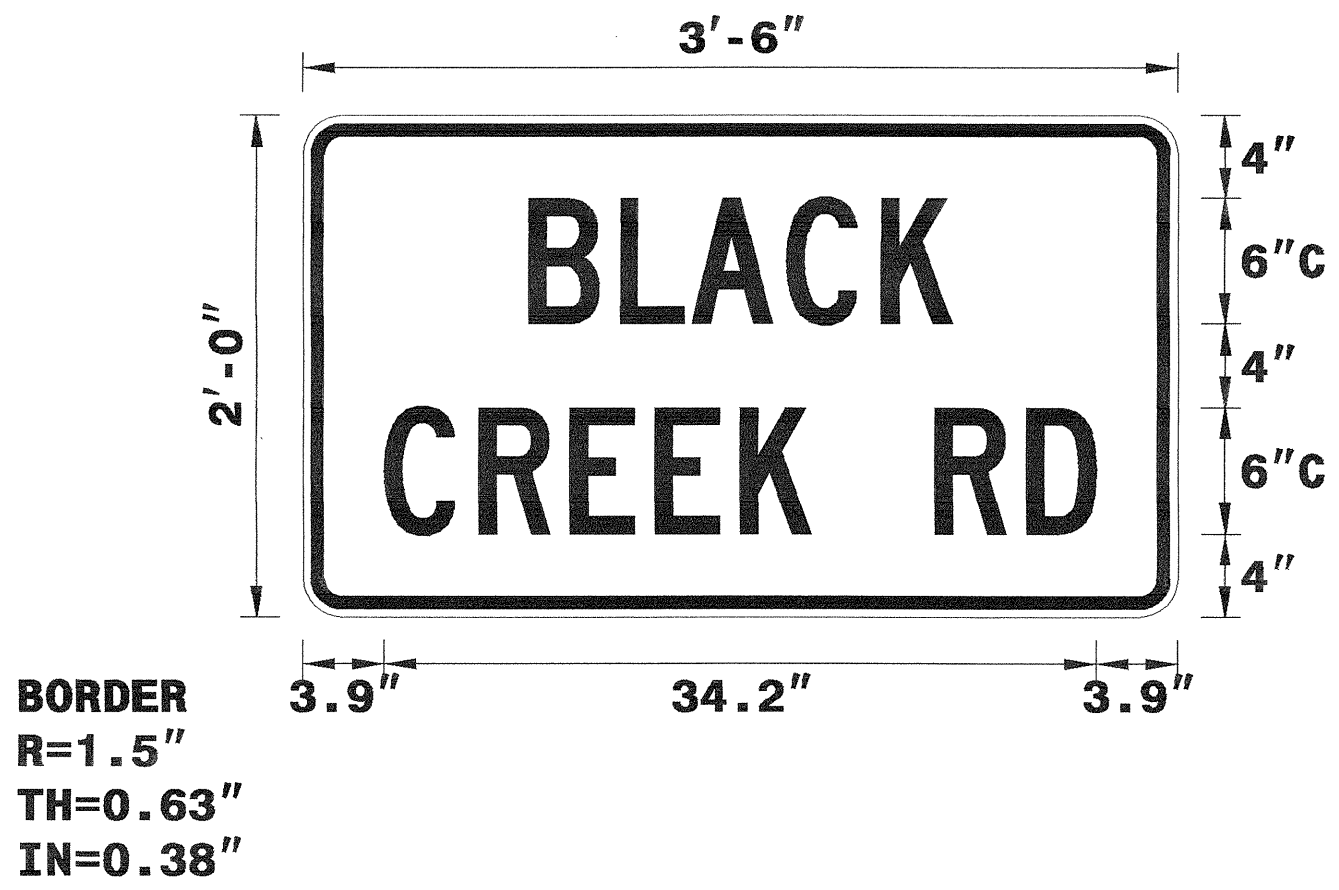

Spacing Factor is unless specified otherwise

USE NOTES: 1,2

1. Legend and border shall be direct applied black non-reflective sheeting.
2. Background shall be Type VII, VIII, or IX (prismatic) retroreflective sheeting.

LETTER POSITIONS

Letter spacings are to start of next letter											Series/Size
											Text Length
	B	L	A	C	K						C 2000
10.9	4.4	3.4	4.6	4.6	3.4	10.9					20.3
	C	R	E	E	K		R	D			C 2000
3.9	4.6	4.4	4.4	4.4	3.4	6	4.4	3.4	3.9		34.2

FILENAME: sp08087_blackcreekrd

NORTH CAROLINA D.O.T. SIGN DETAIL

APPROVED:	DATE: 3/31/08	SPECIAL SIGN DESIGN	
	SCALE: NONE		REVISIONS
	DATE: 3/31/08		
	DWG. BY: RRH		
	DESIGN BY: RRH		
REVIEWED BY: DME			CADD FILE