




8/23/99

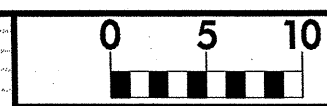


PROJ. REFERENCE NO.	SHEET NO.
B-4165	X-1

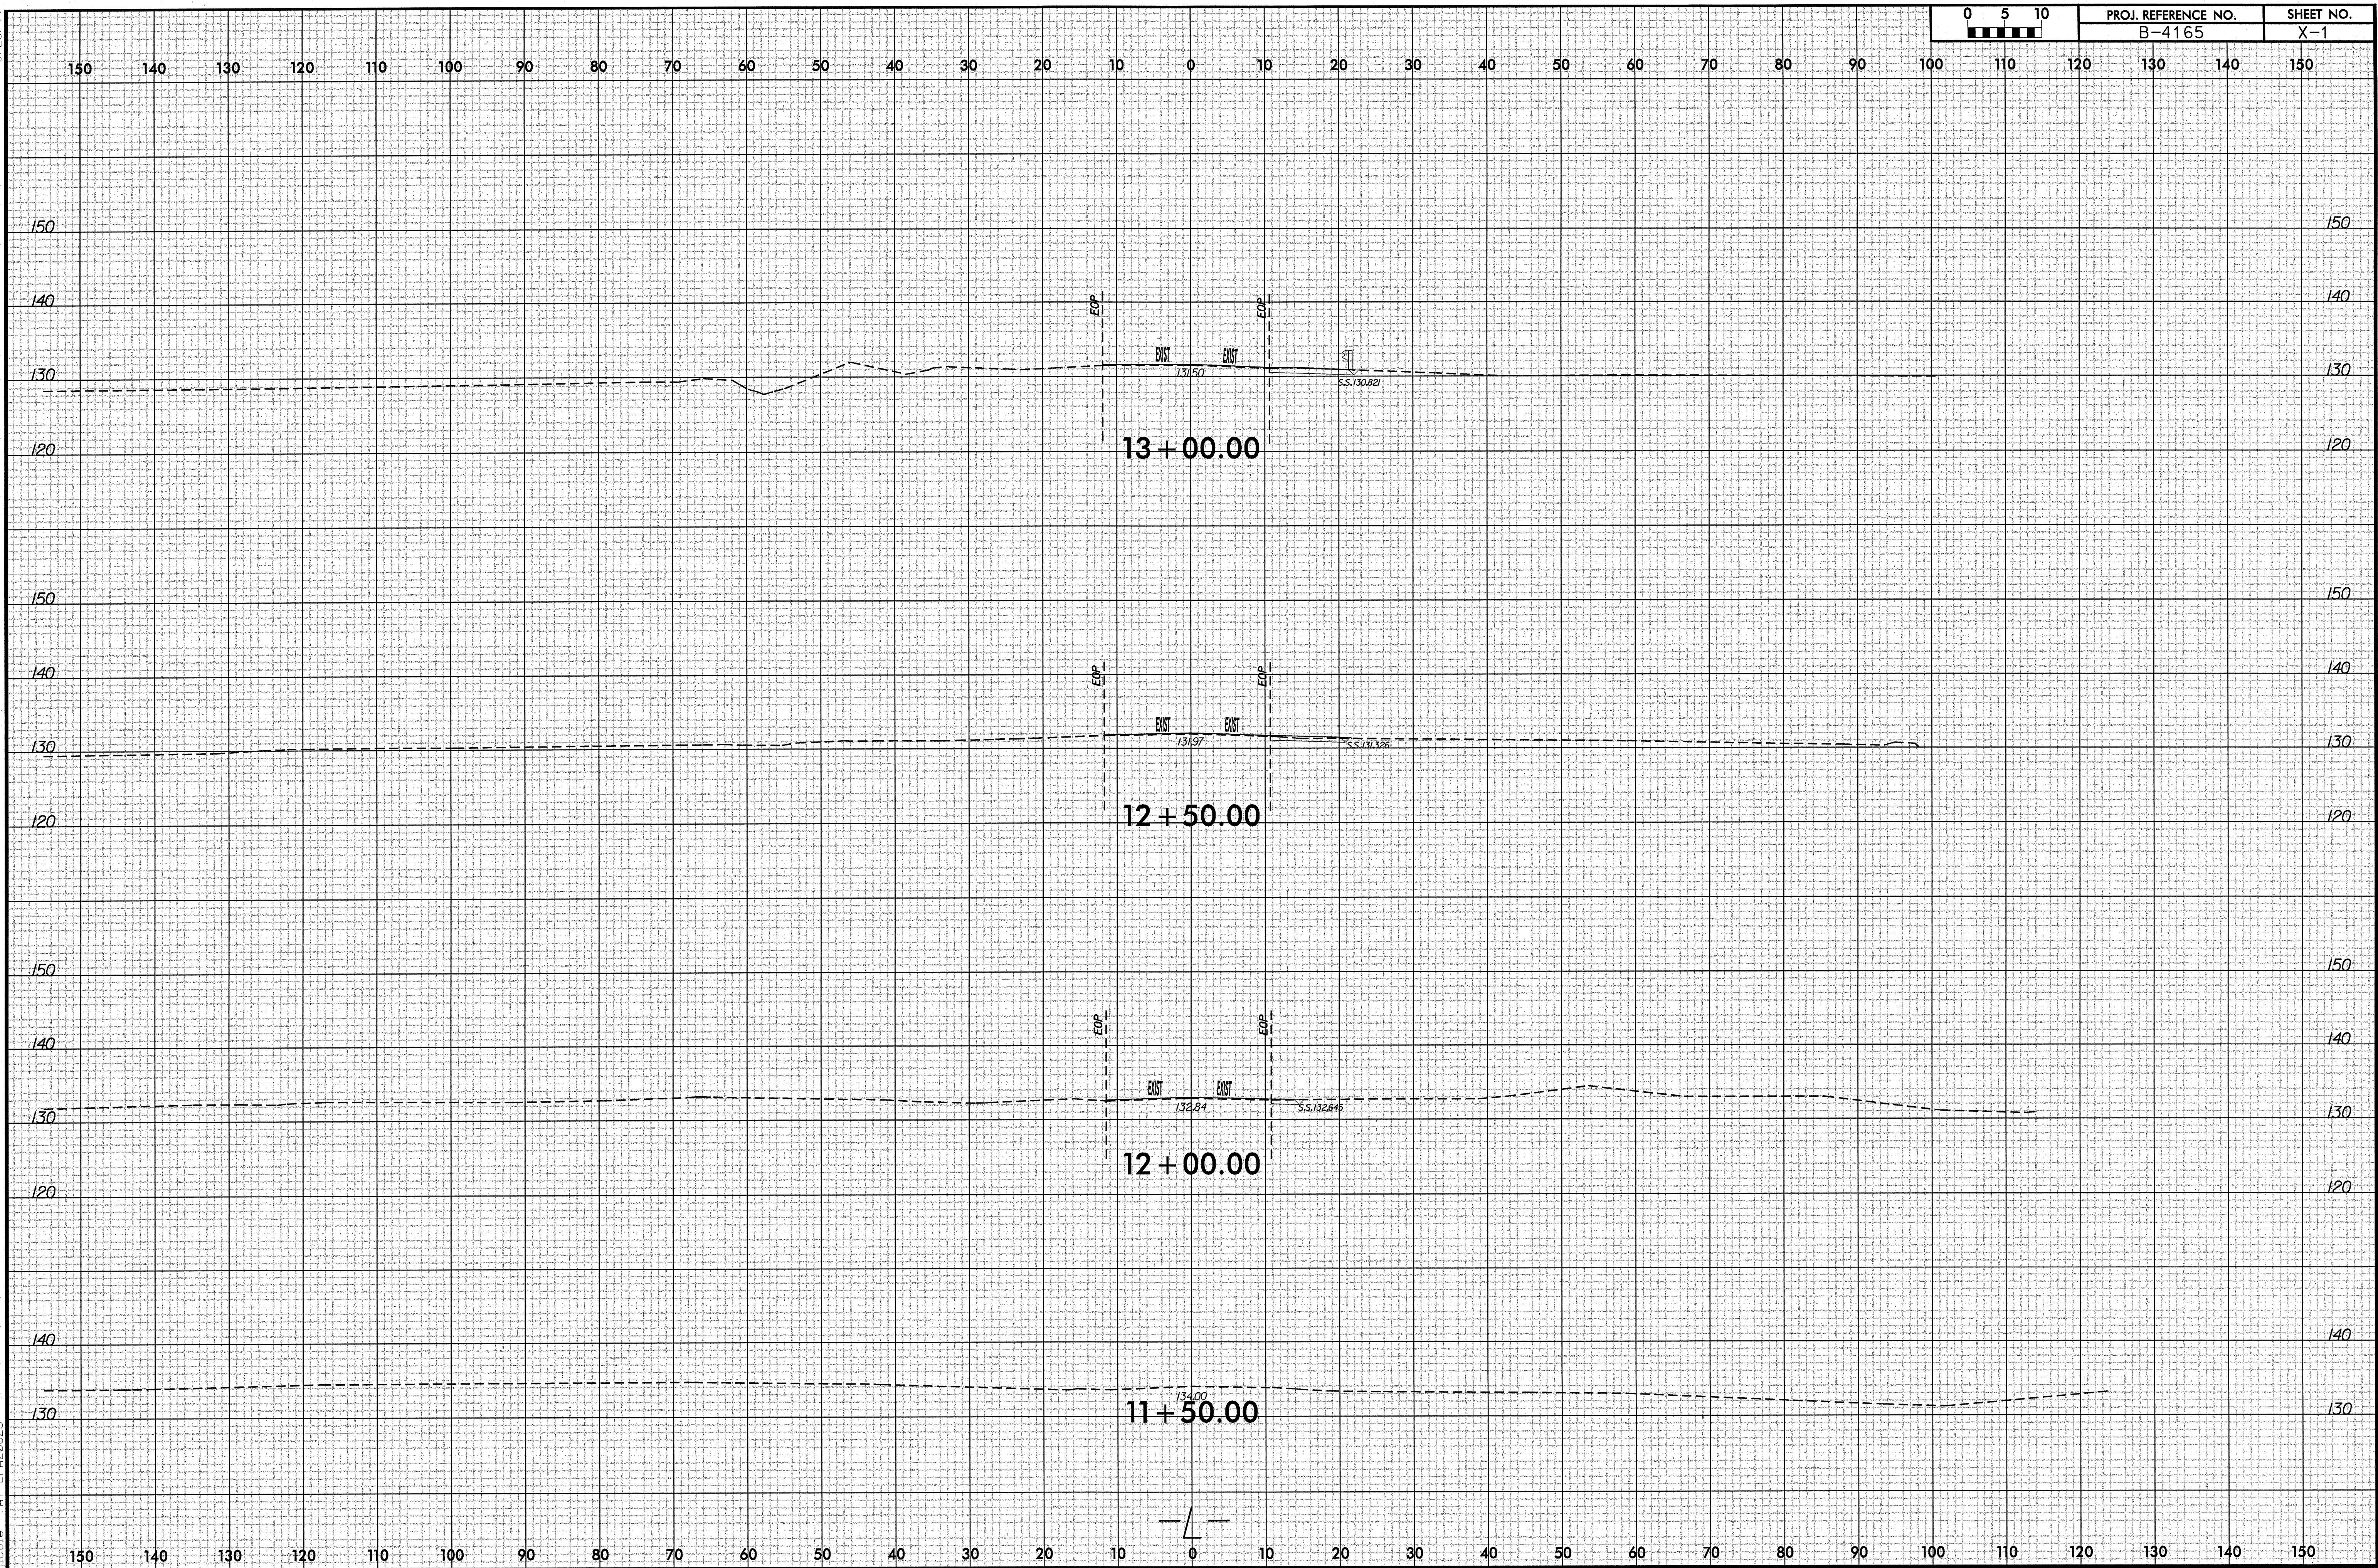

24 JUL 2008 11:29 AM C:\P\001\Bridges Group 46 Final Design\B4165\Roadway\Xsec\B4165.RDY_L_XPL.dgn
 11/22/08 11:29 AM C:\P\001\Bridges Group 46 Final Design\B4165\Roadway\Xsec\B4165.RDY_L_XPL.dgn

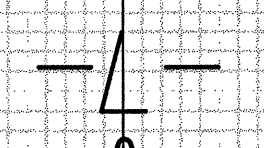

8/23/99
24-JUL-2008 11:29:08 I:\2008\11\29\01\Bridges Group 46 Final Design\B4165\Roadway\Xsc\B4165.RDY.L_XPL.dgn
1:col:16

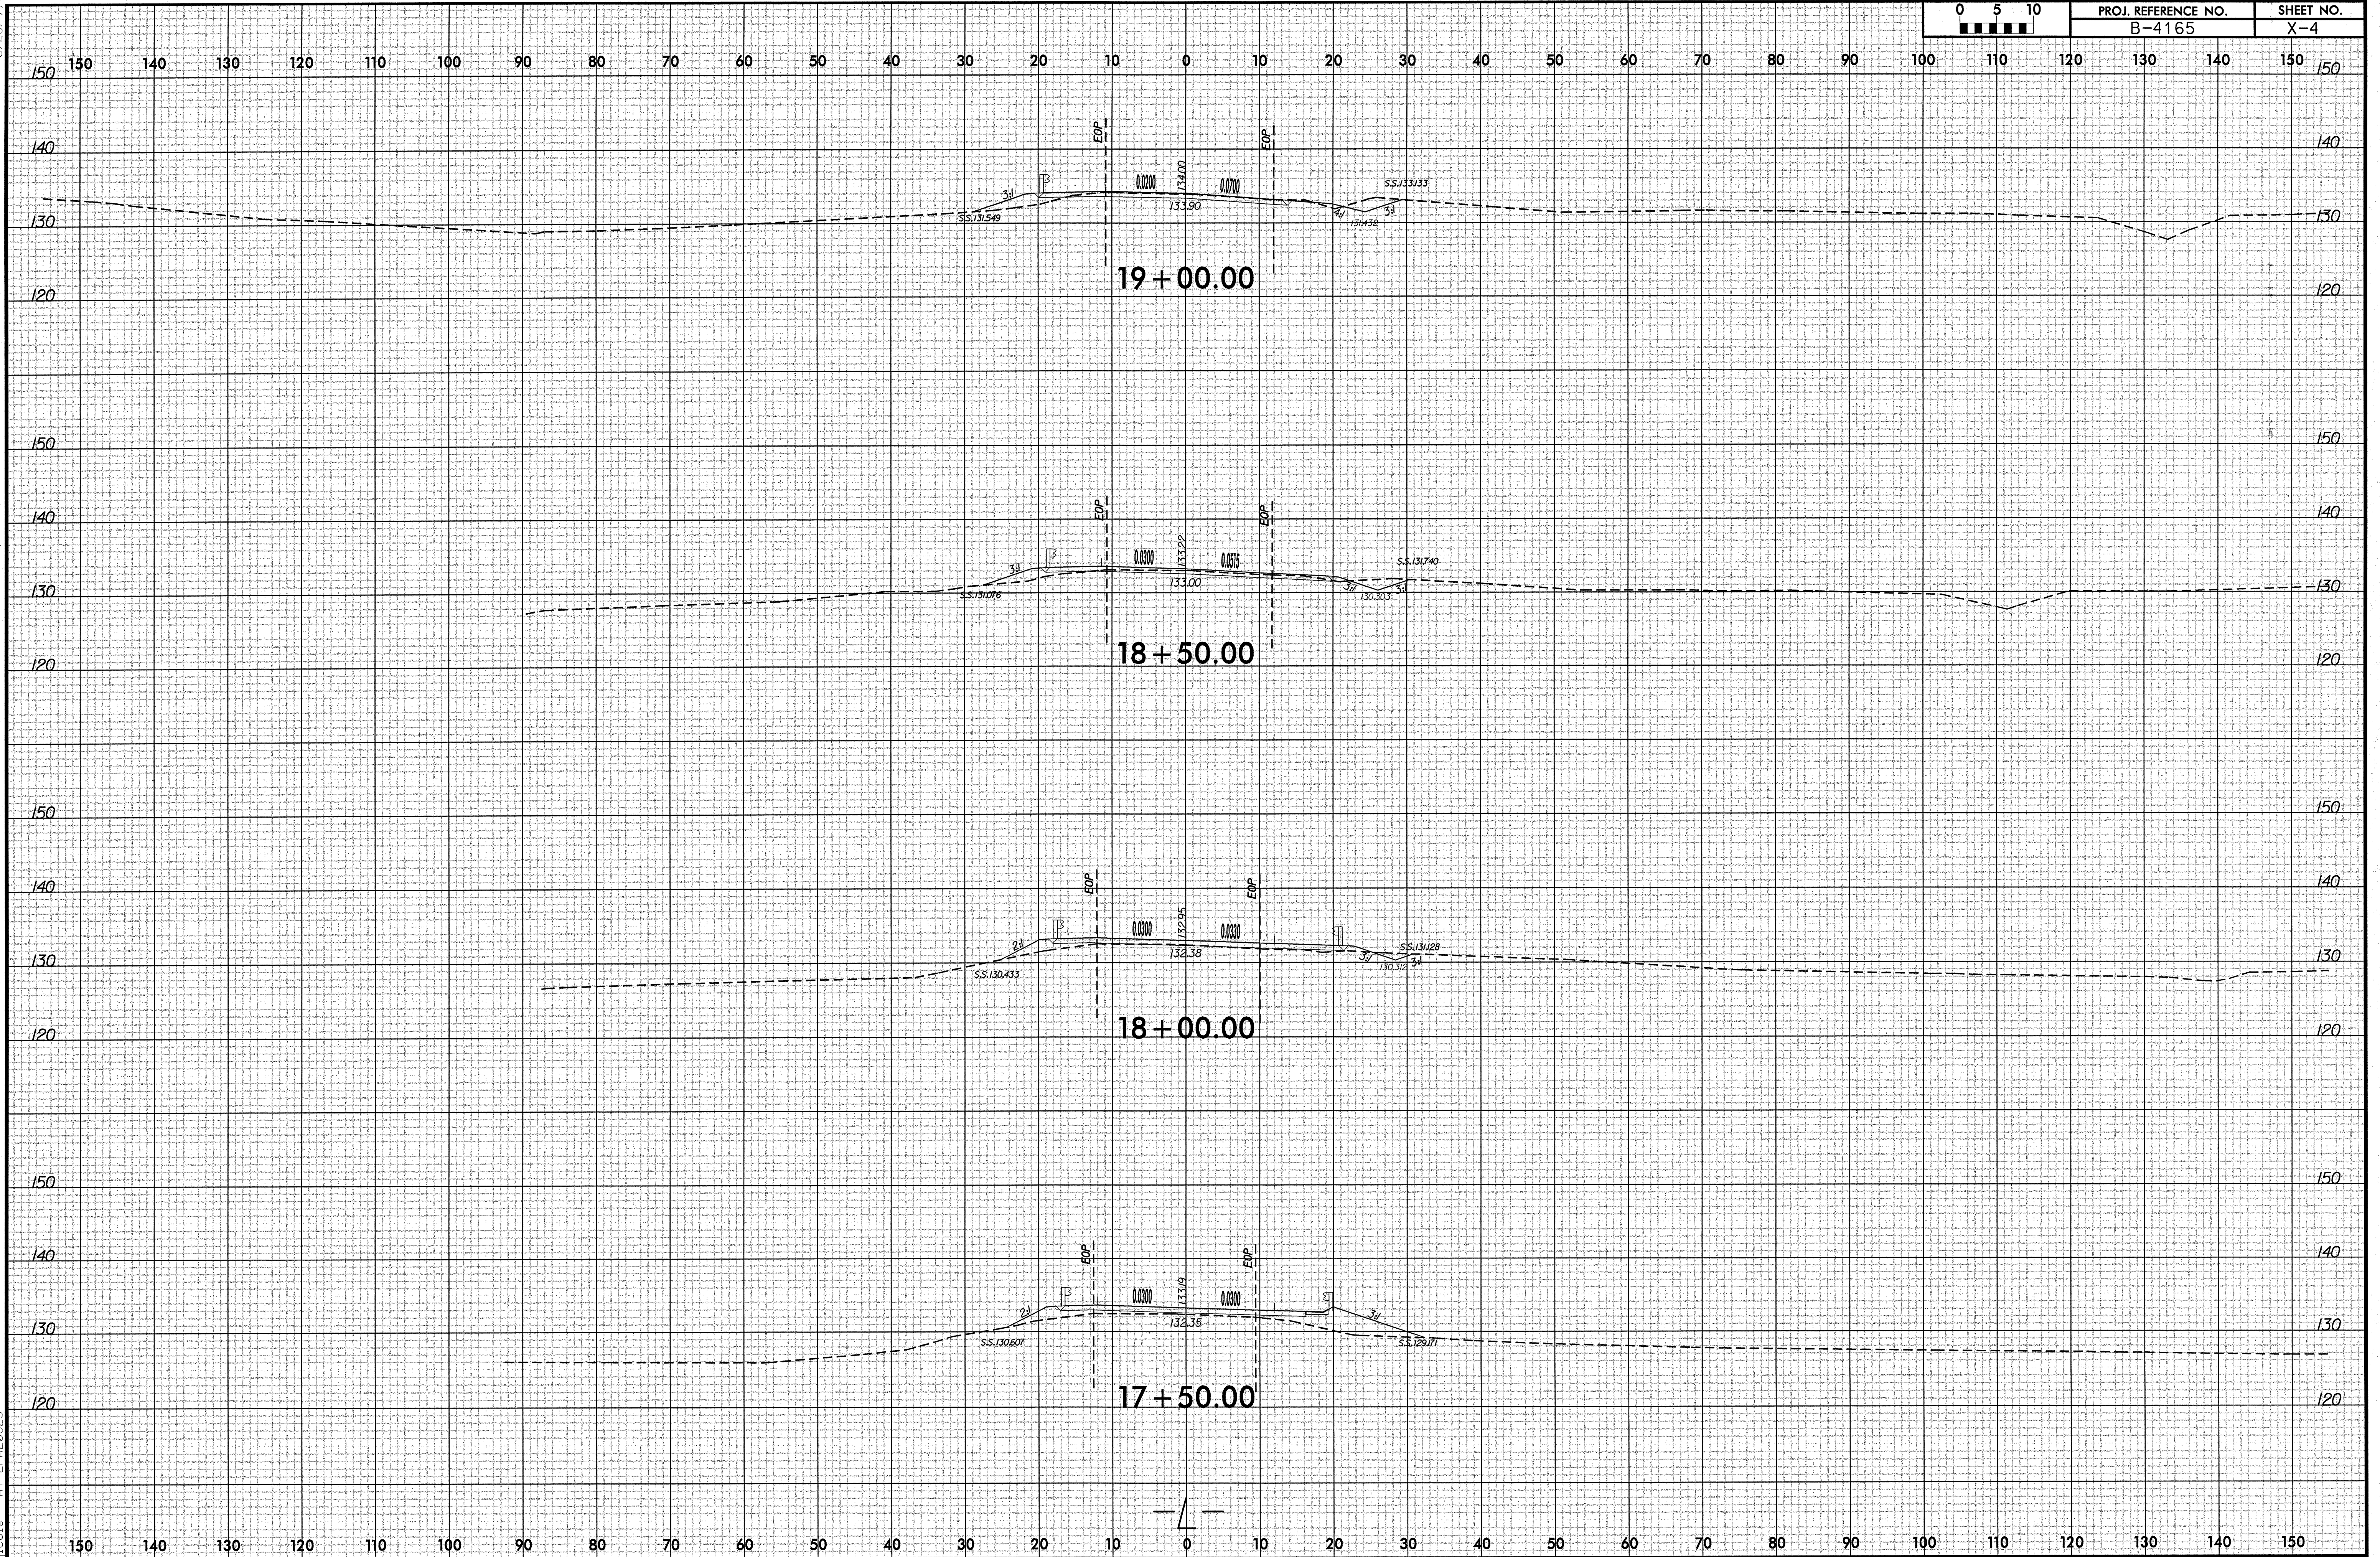

8/23/99
24 JUL 2008 11:29
C:\p\proj\Bridges\Group 46 Final Design\B4165\Roadway\Xsc\B4165.RDY.L_XPL.dgn
L:\col\p\proj\Bridges\Group 46 Final Design\B4165\Roadway\Xsc\B4165.RDY.L_XPL.dgn

0 5 10	PROJ. REFERENCE NO.	SHEET NO.
	B-4165	X-5

