



17 + 00.00

16 + 50.00

16 + 00.00

15 + 84.00



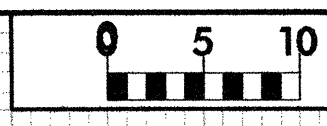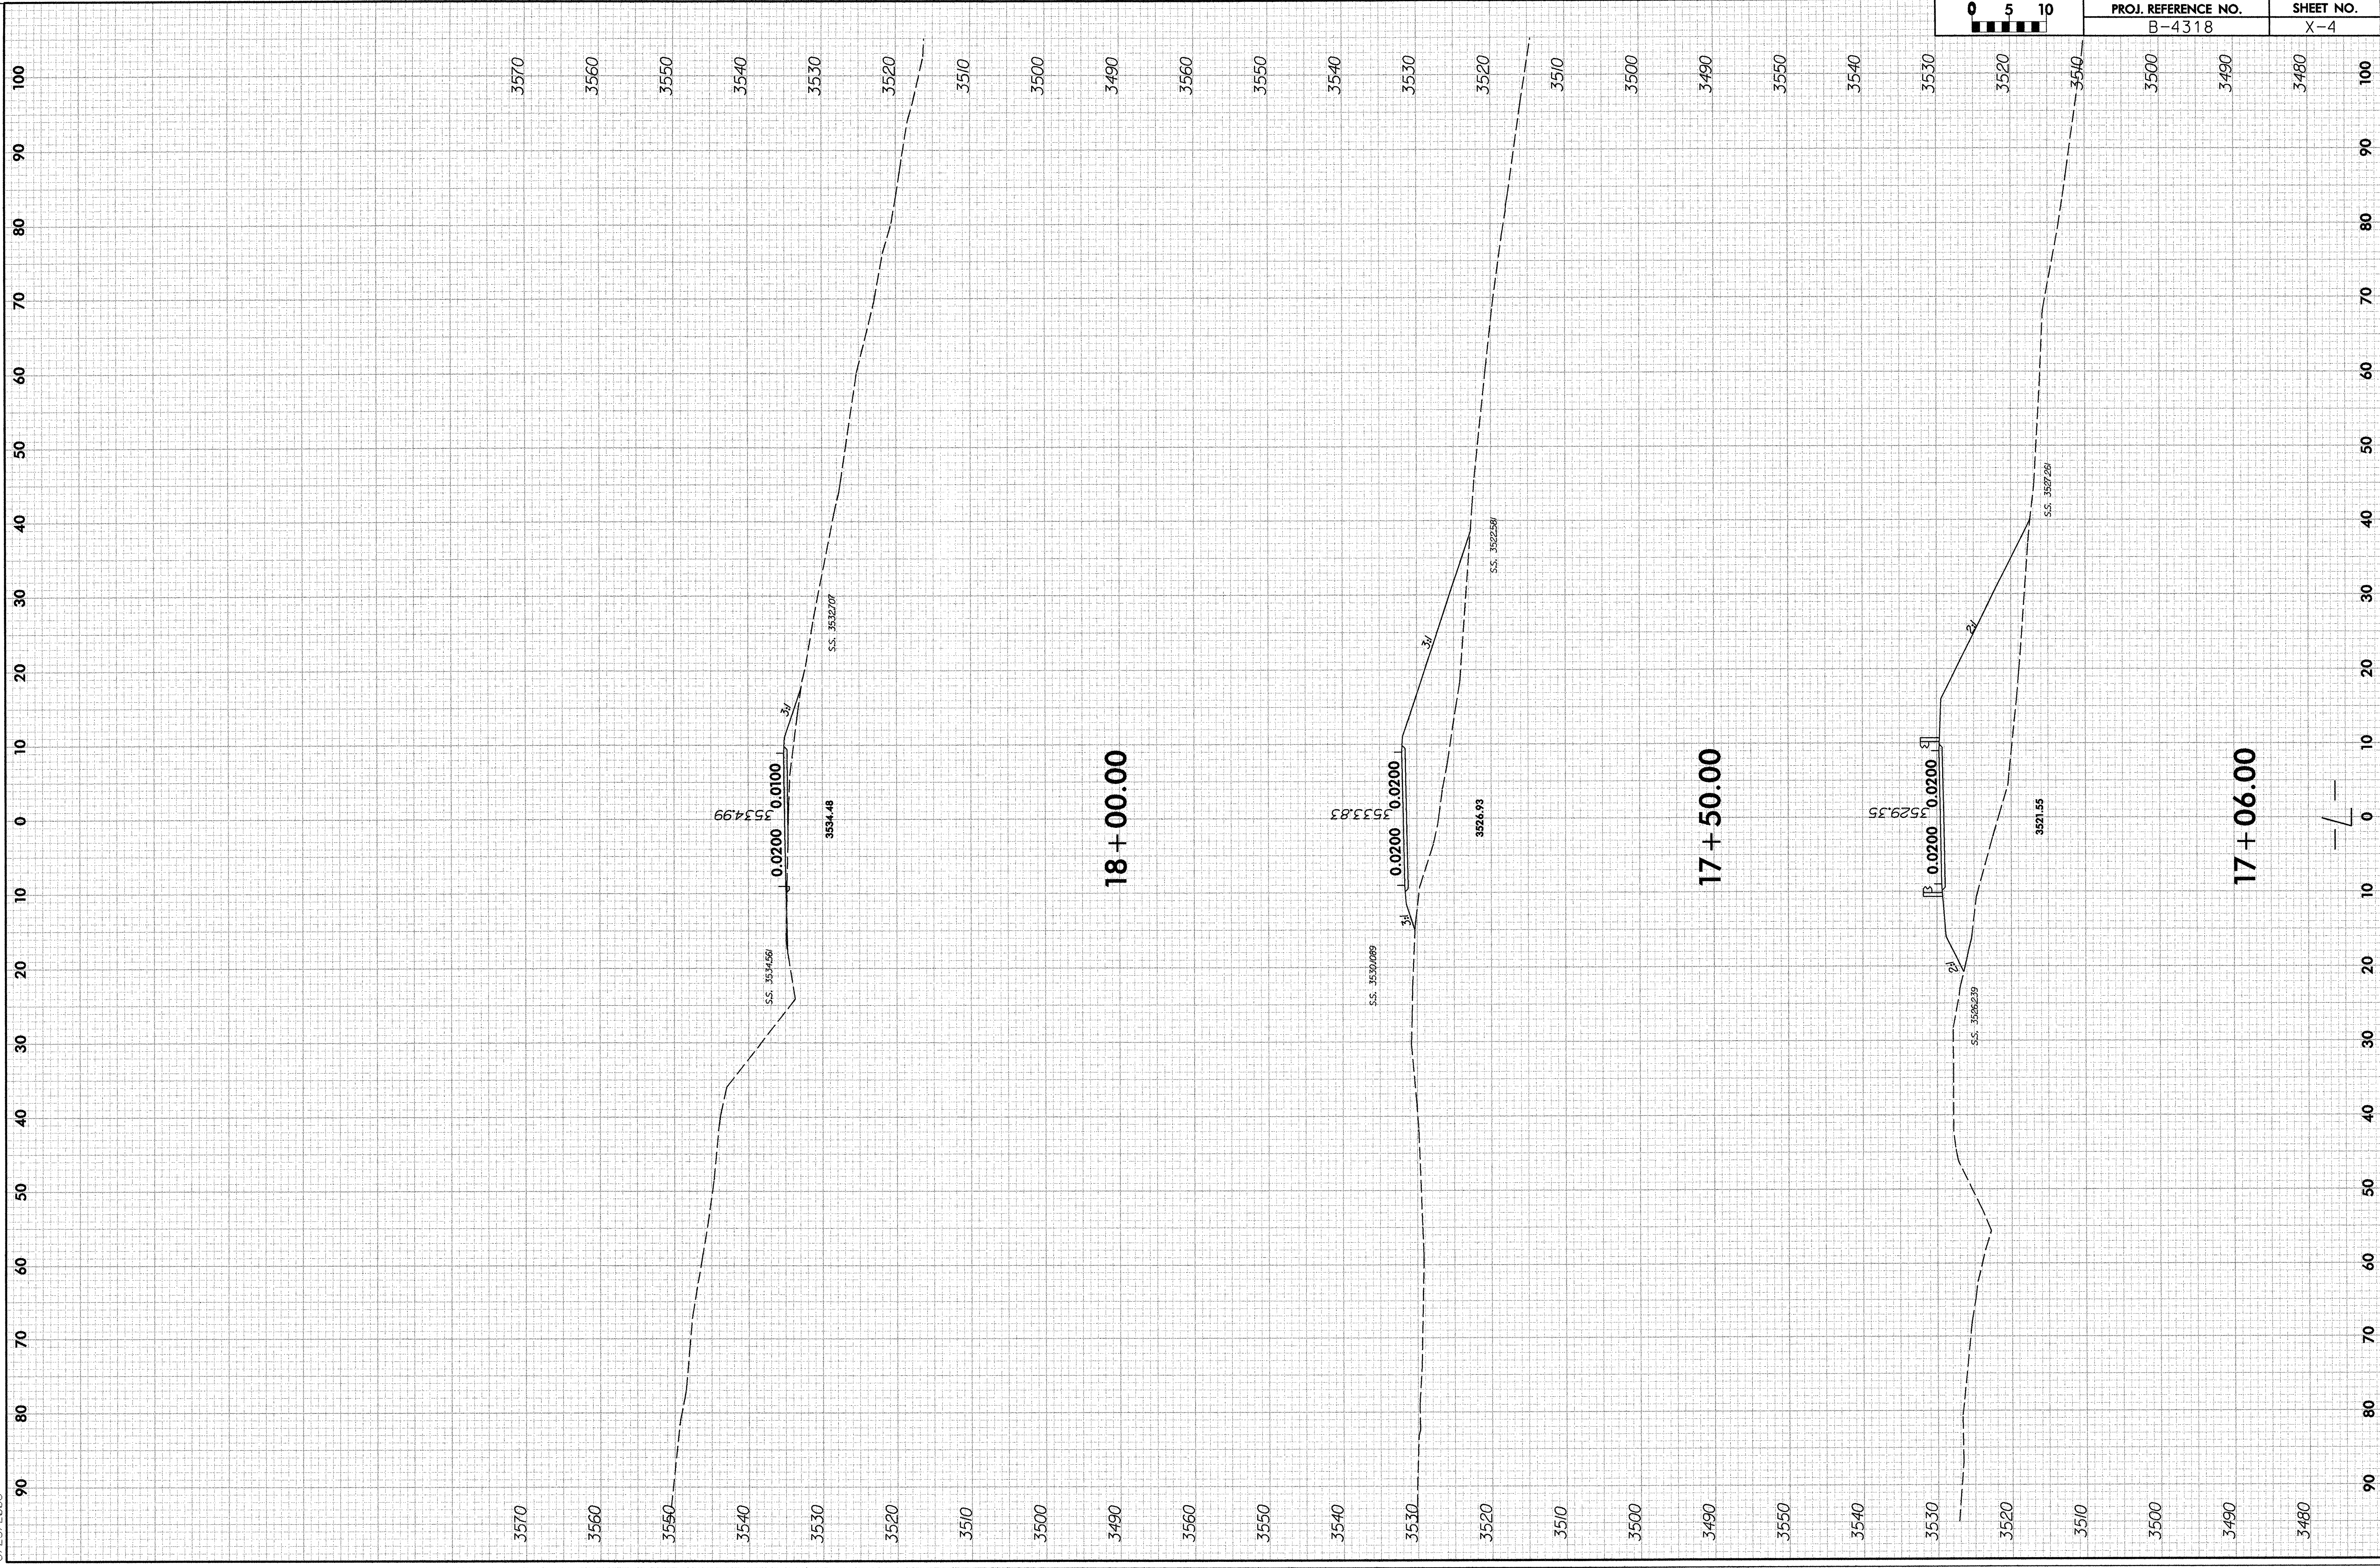



PROJ. REFERENCE NO.	SHEET NO.
B-4318	X-4

18 + 00.00

17 + 50.00

17 + 06.00



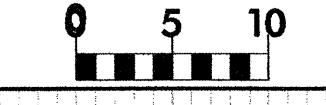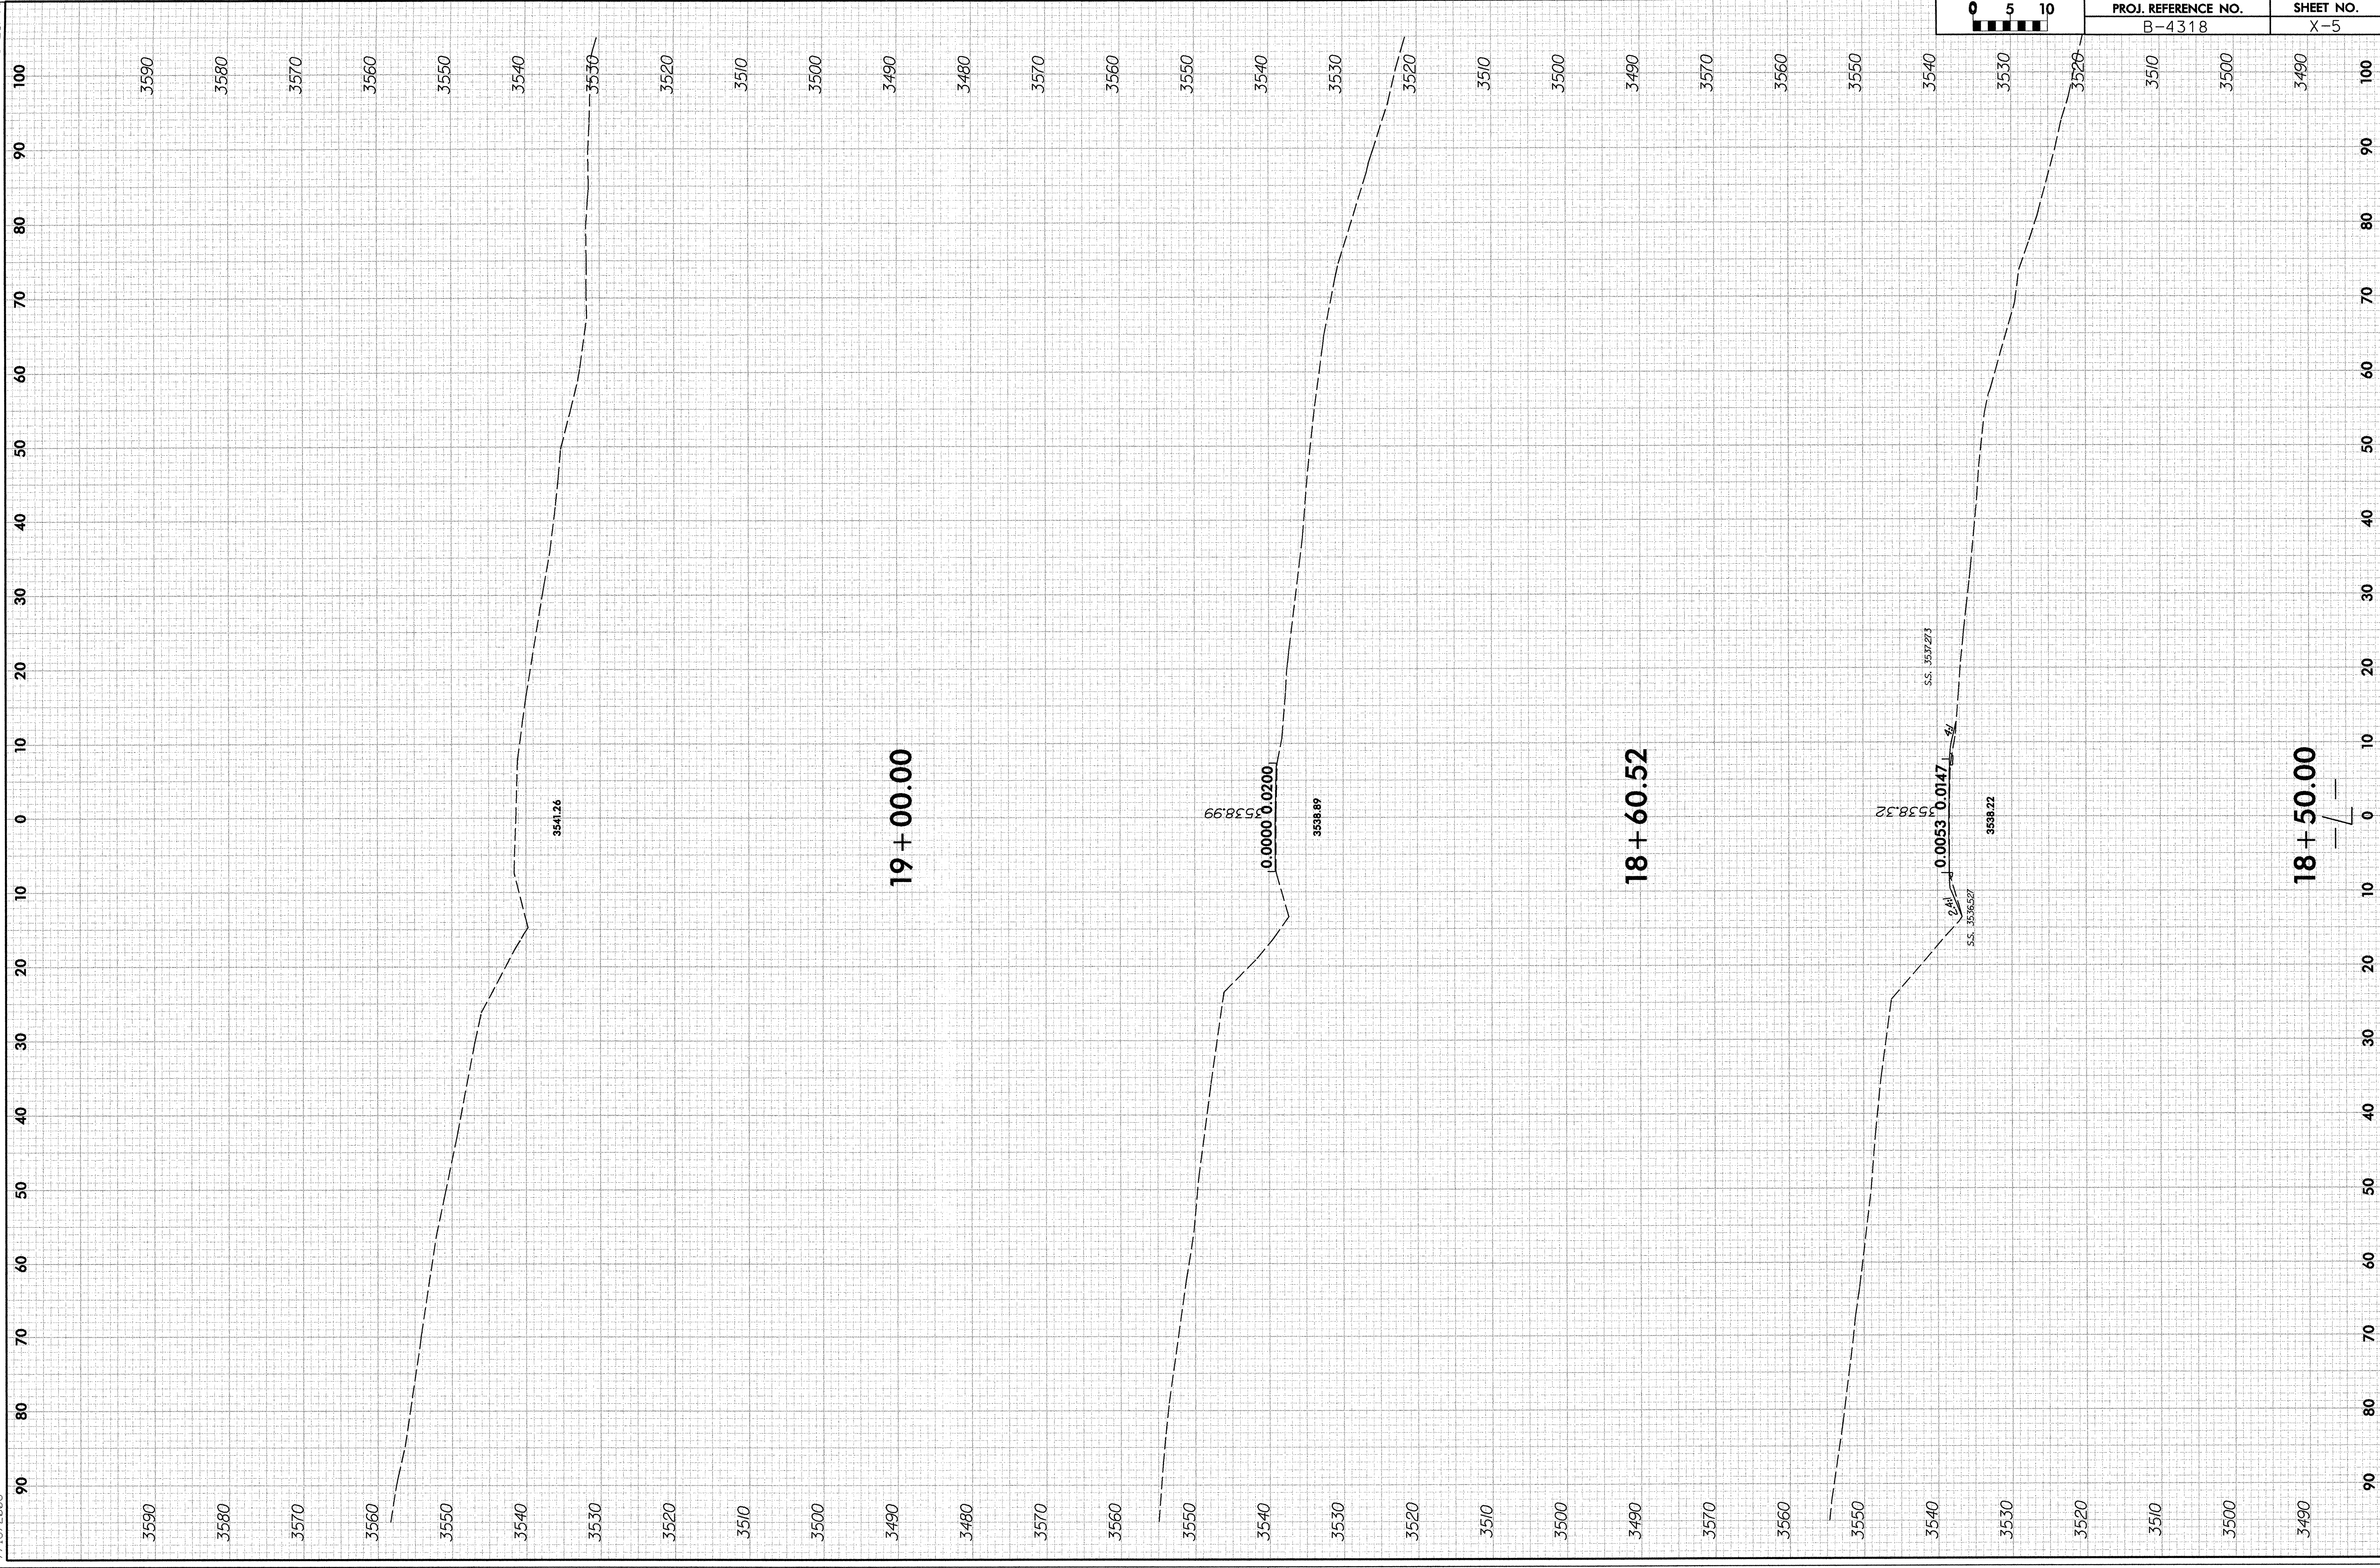


PROJ. REFERENCE NO.	SHEET NO.
B-4318	X-5



8/23/99

0 5 10	PROJ. REFERENCE NO.	SHEET NO.
	B-4318	X-6

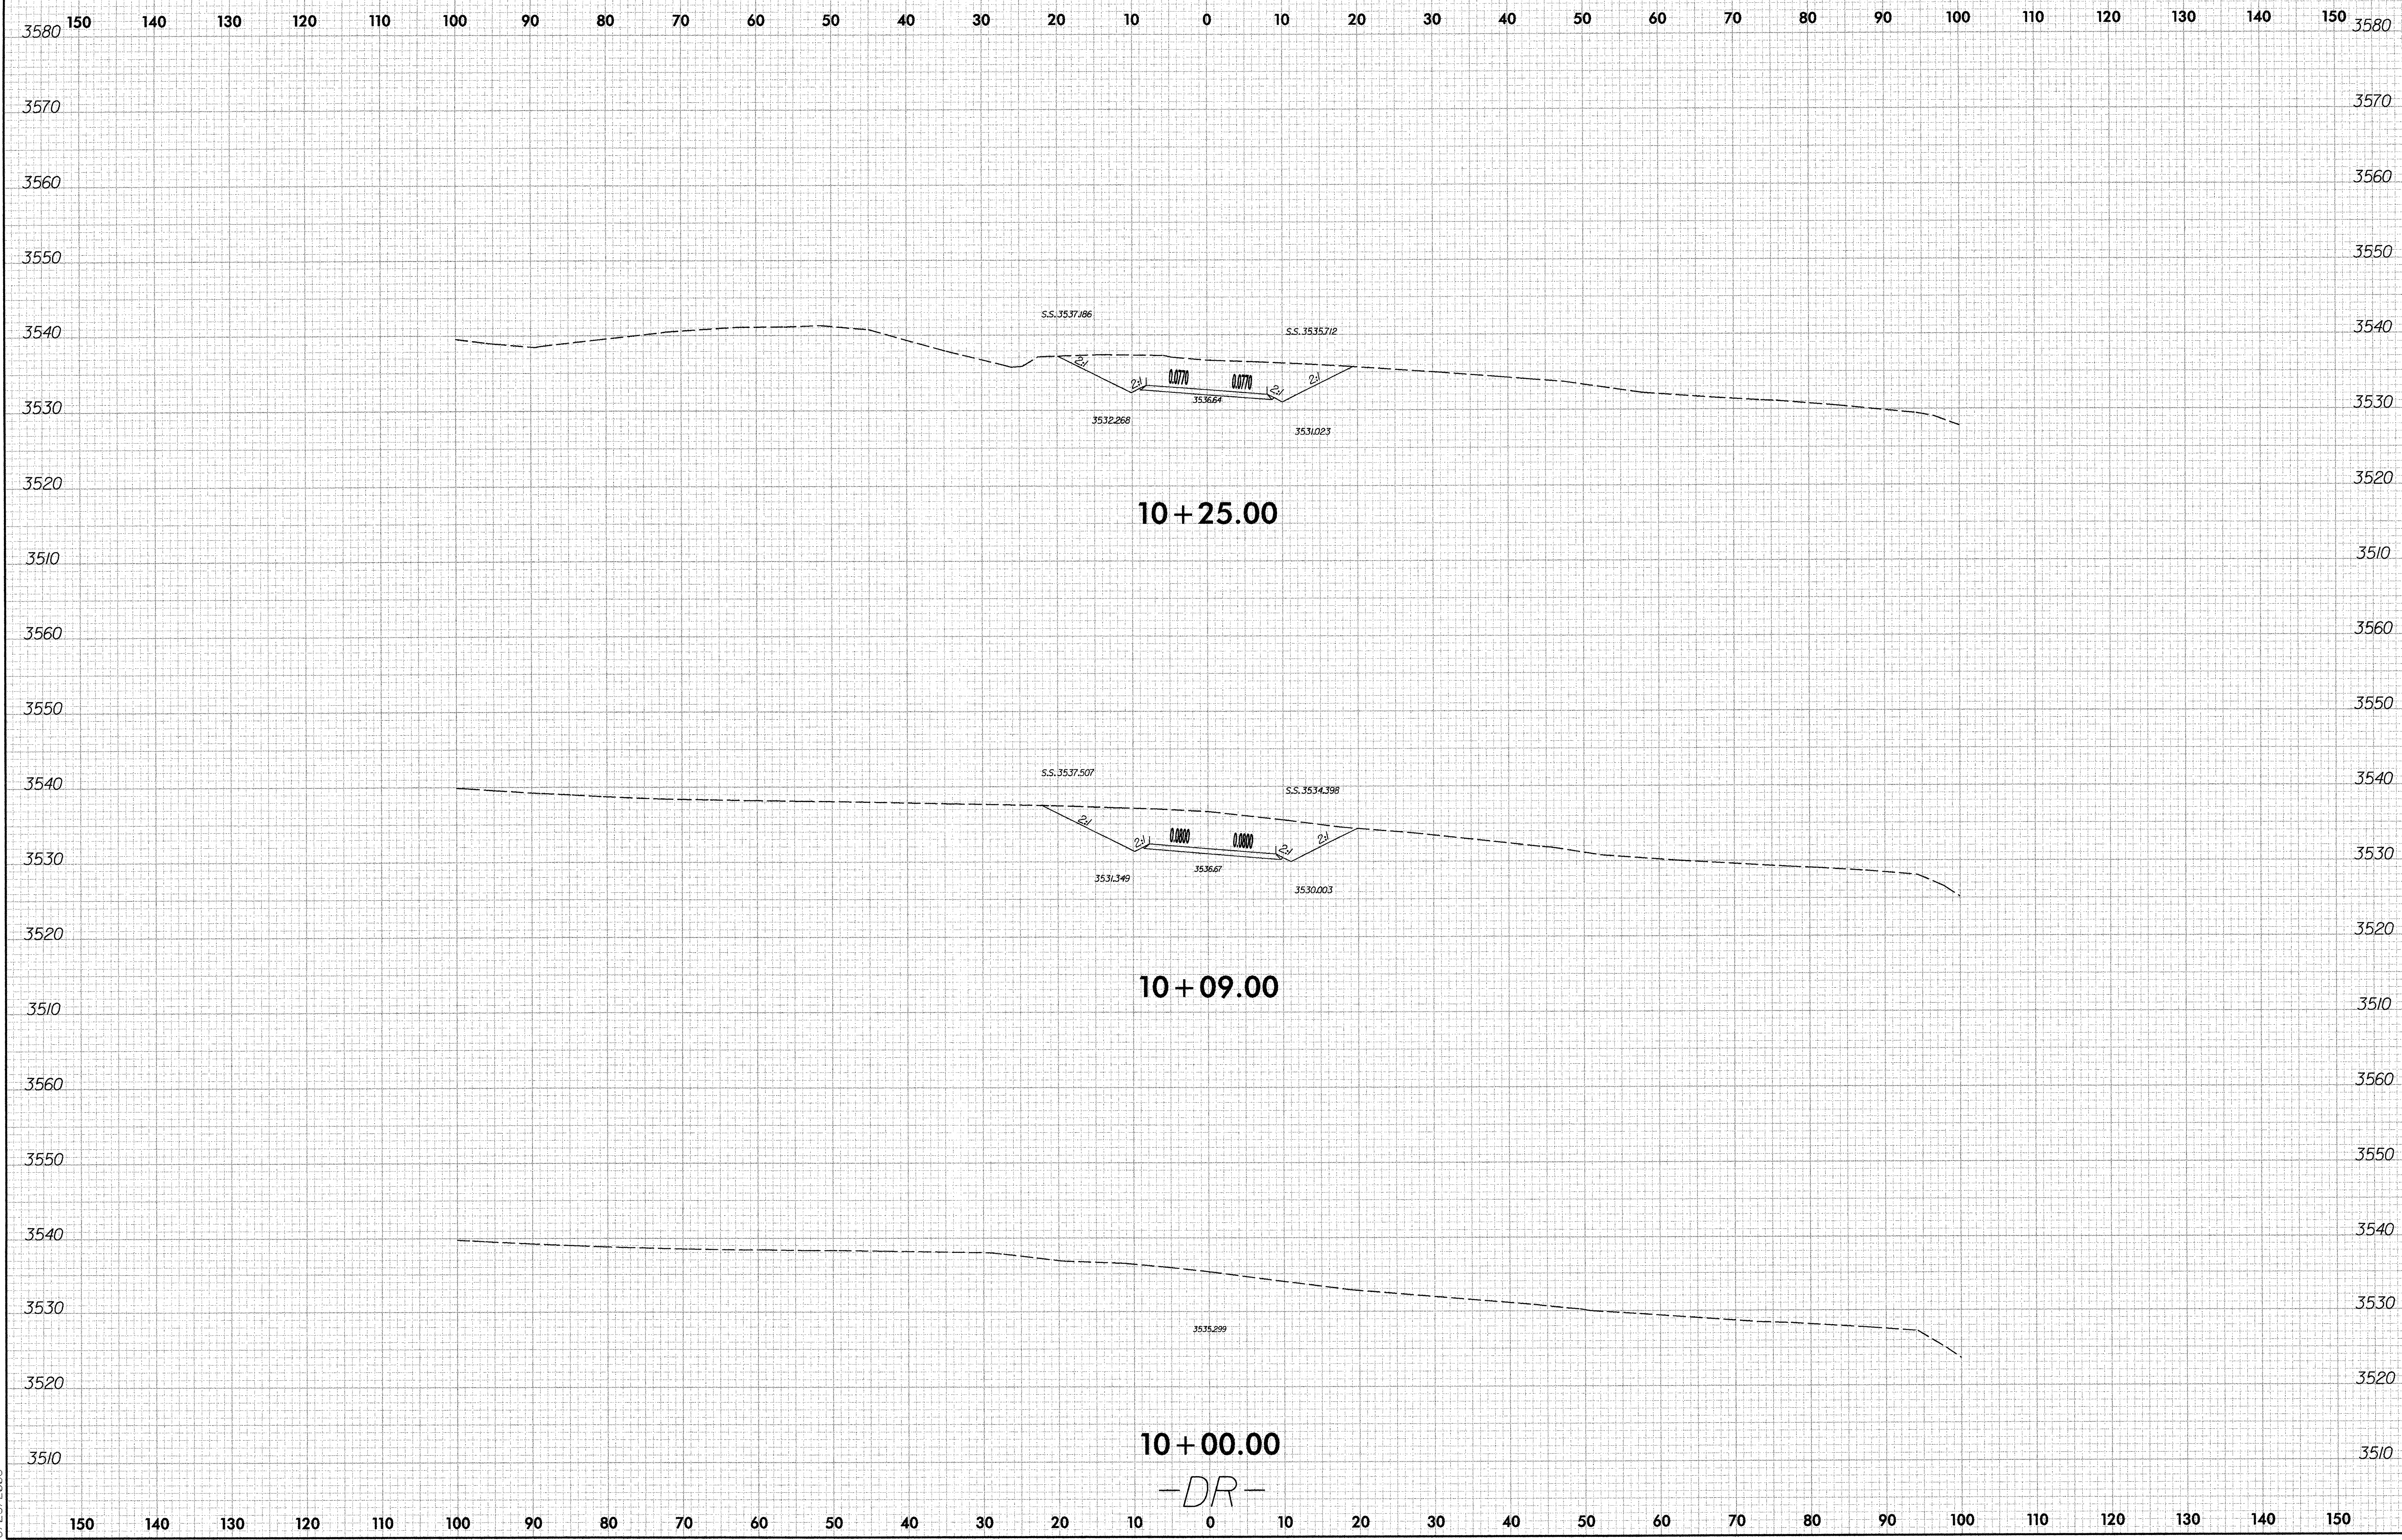


3:20:10 PM  
C:\B-4318\Roadway\Xsec\B4318-rdy\_DR\_xp1.dgn  
8/25/2008

-DR-



8/23/99

0 5 10	PROJ. REFERENCE NO. B-4318	SHEET NO. X-7
--------	-------------------------------	------------------

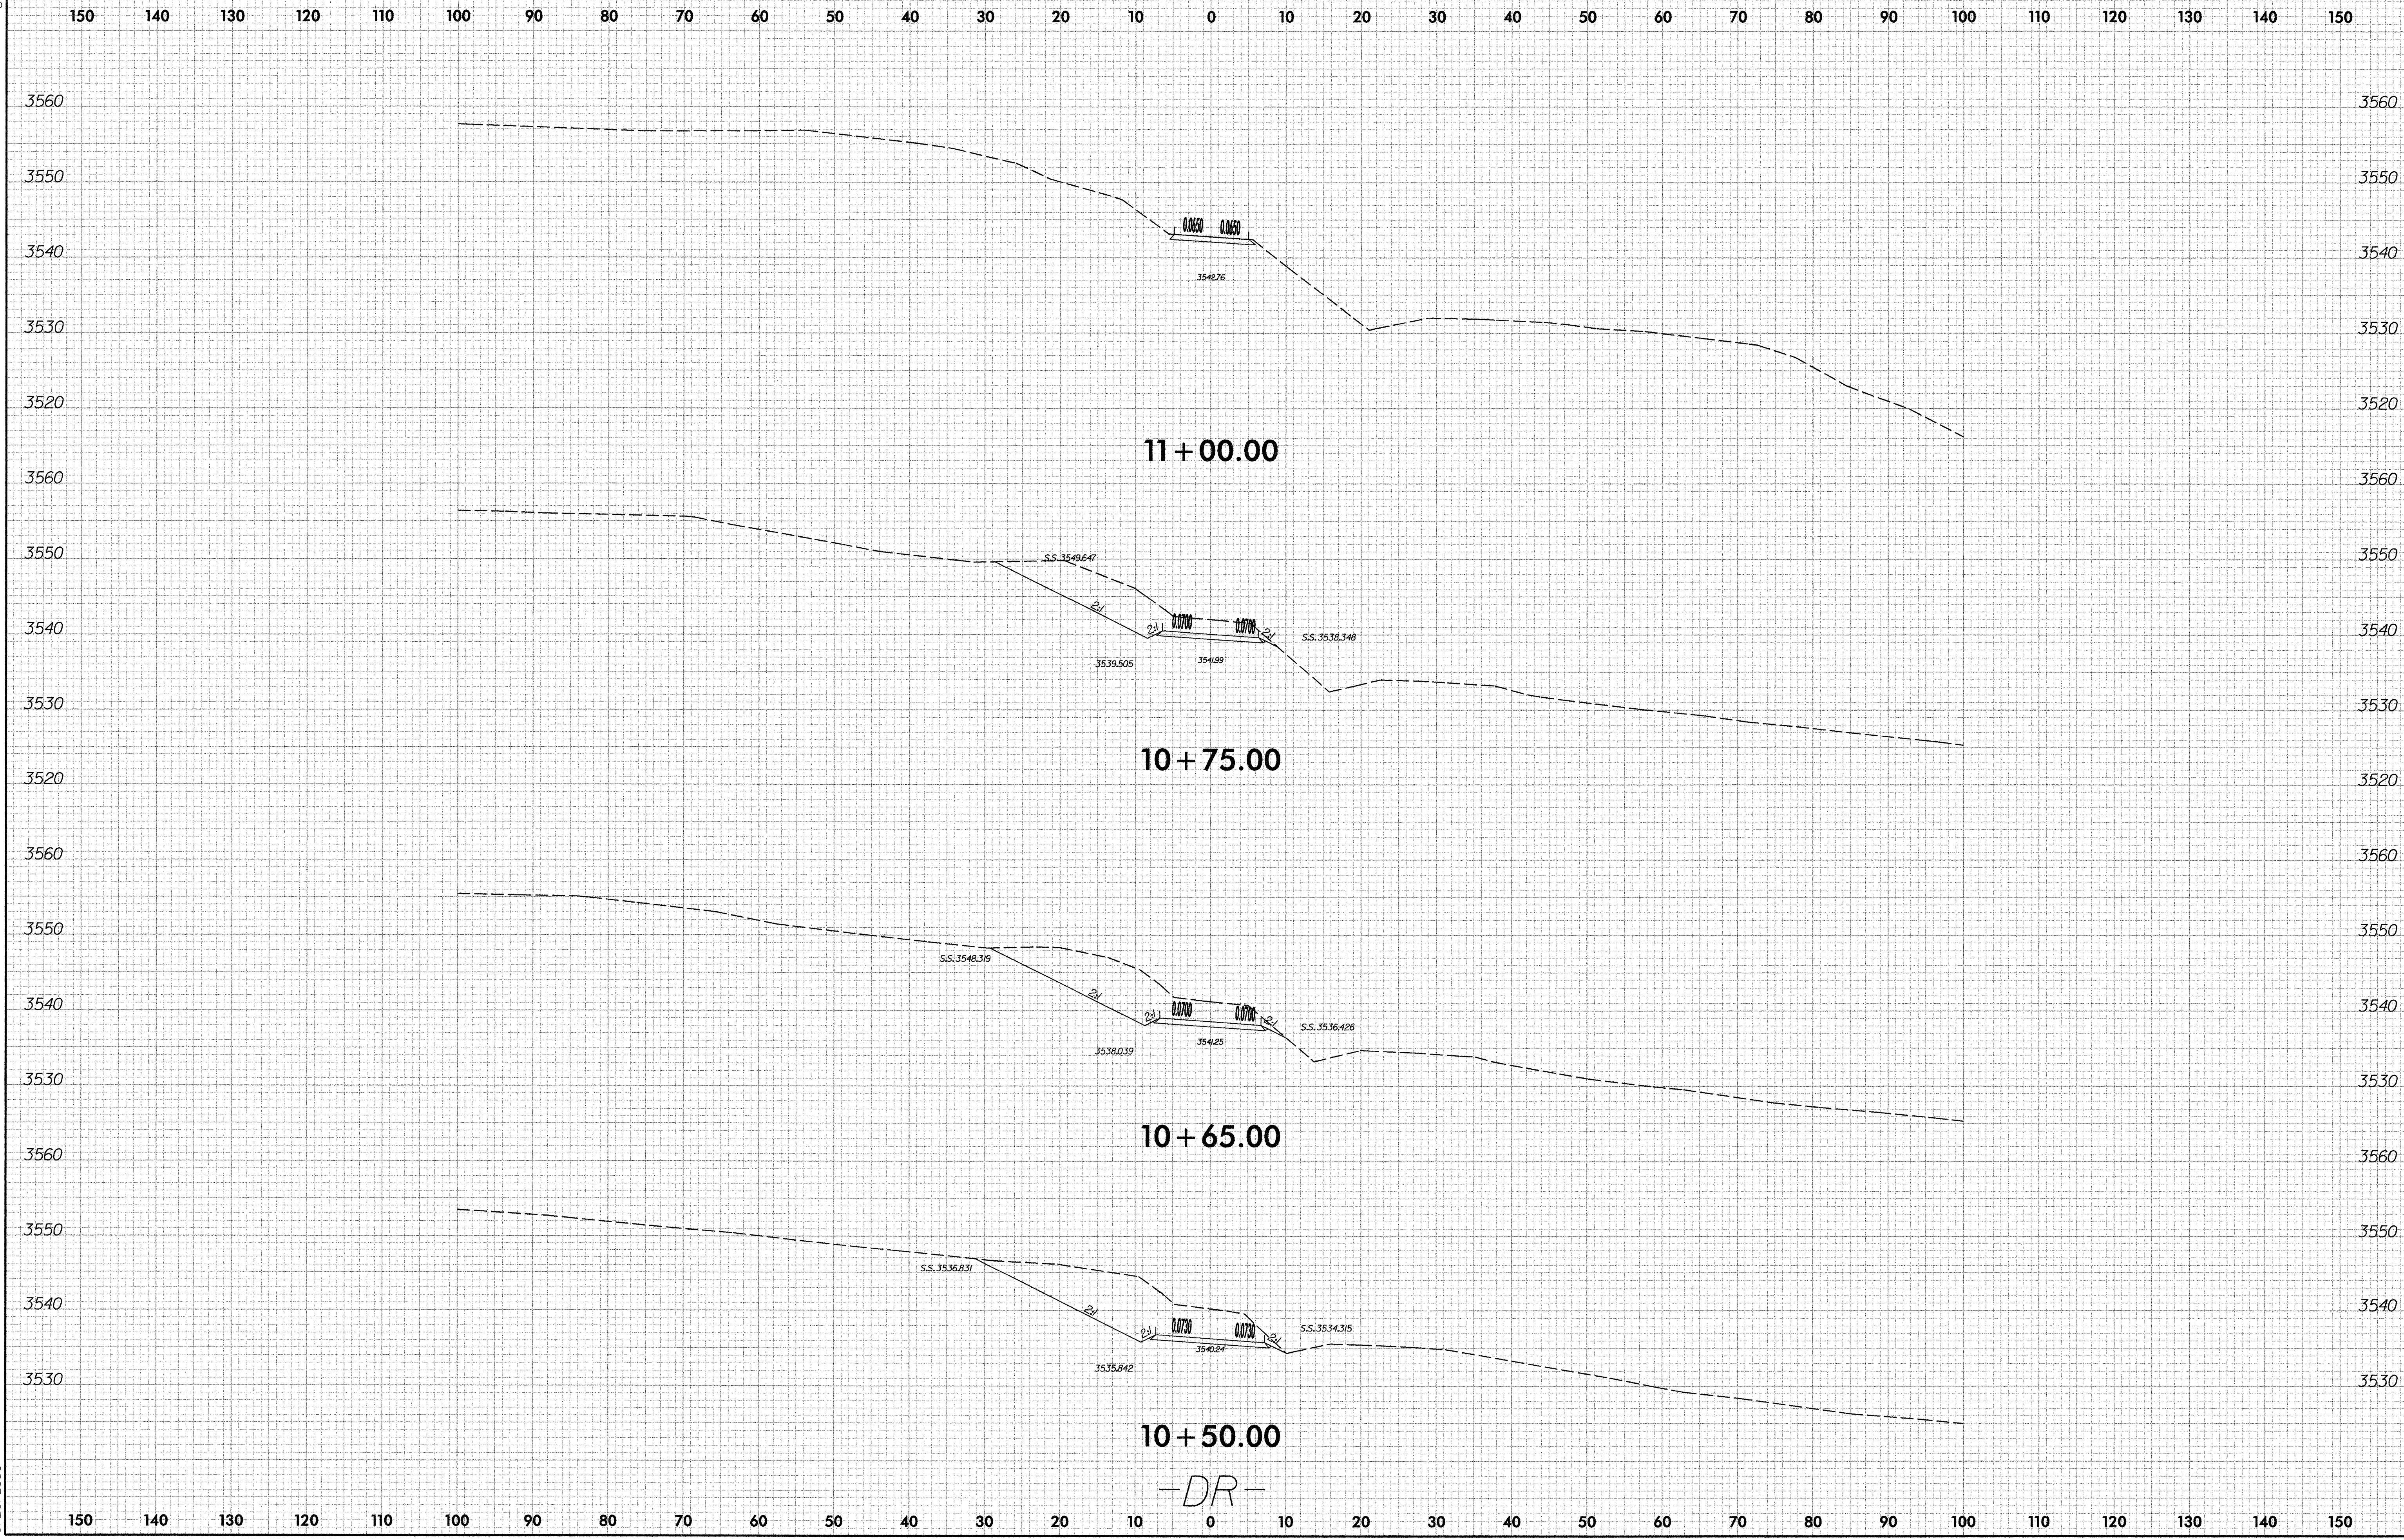

3:20:28 PM  
C:\B-4318\Roadway\Xsec\B-4318\_r.dwg\_DR\_xpl.dgn  
8/25/2008

-DR-