



8/23/99

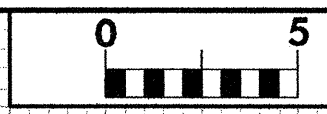

PROJ. REFERENCE NO.	SHEET NO.
B-4012	X-1

70 60 50 40 30 20 10 0 10 20 30 40 50 60 70

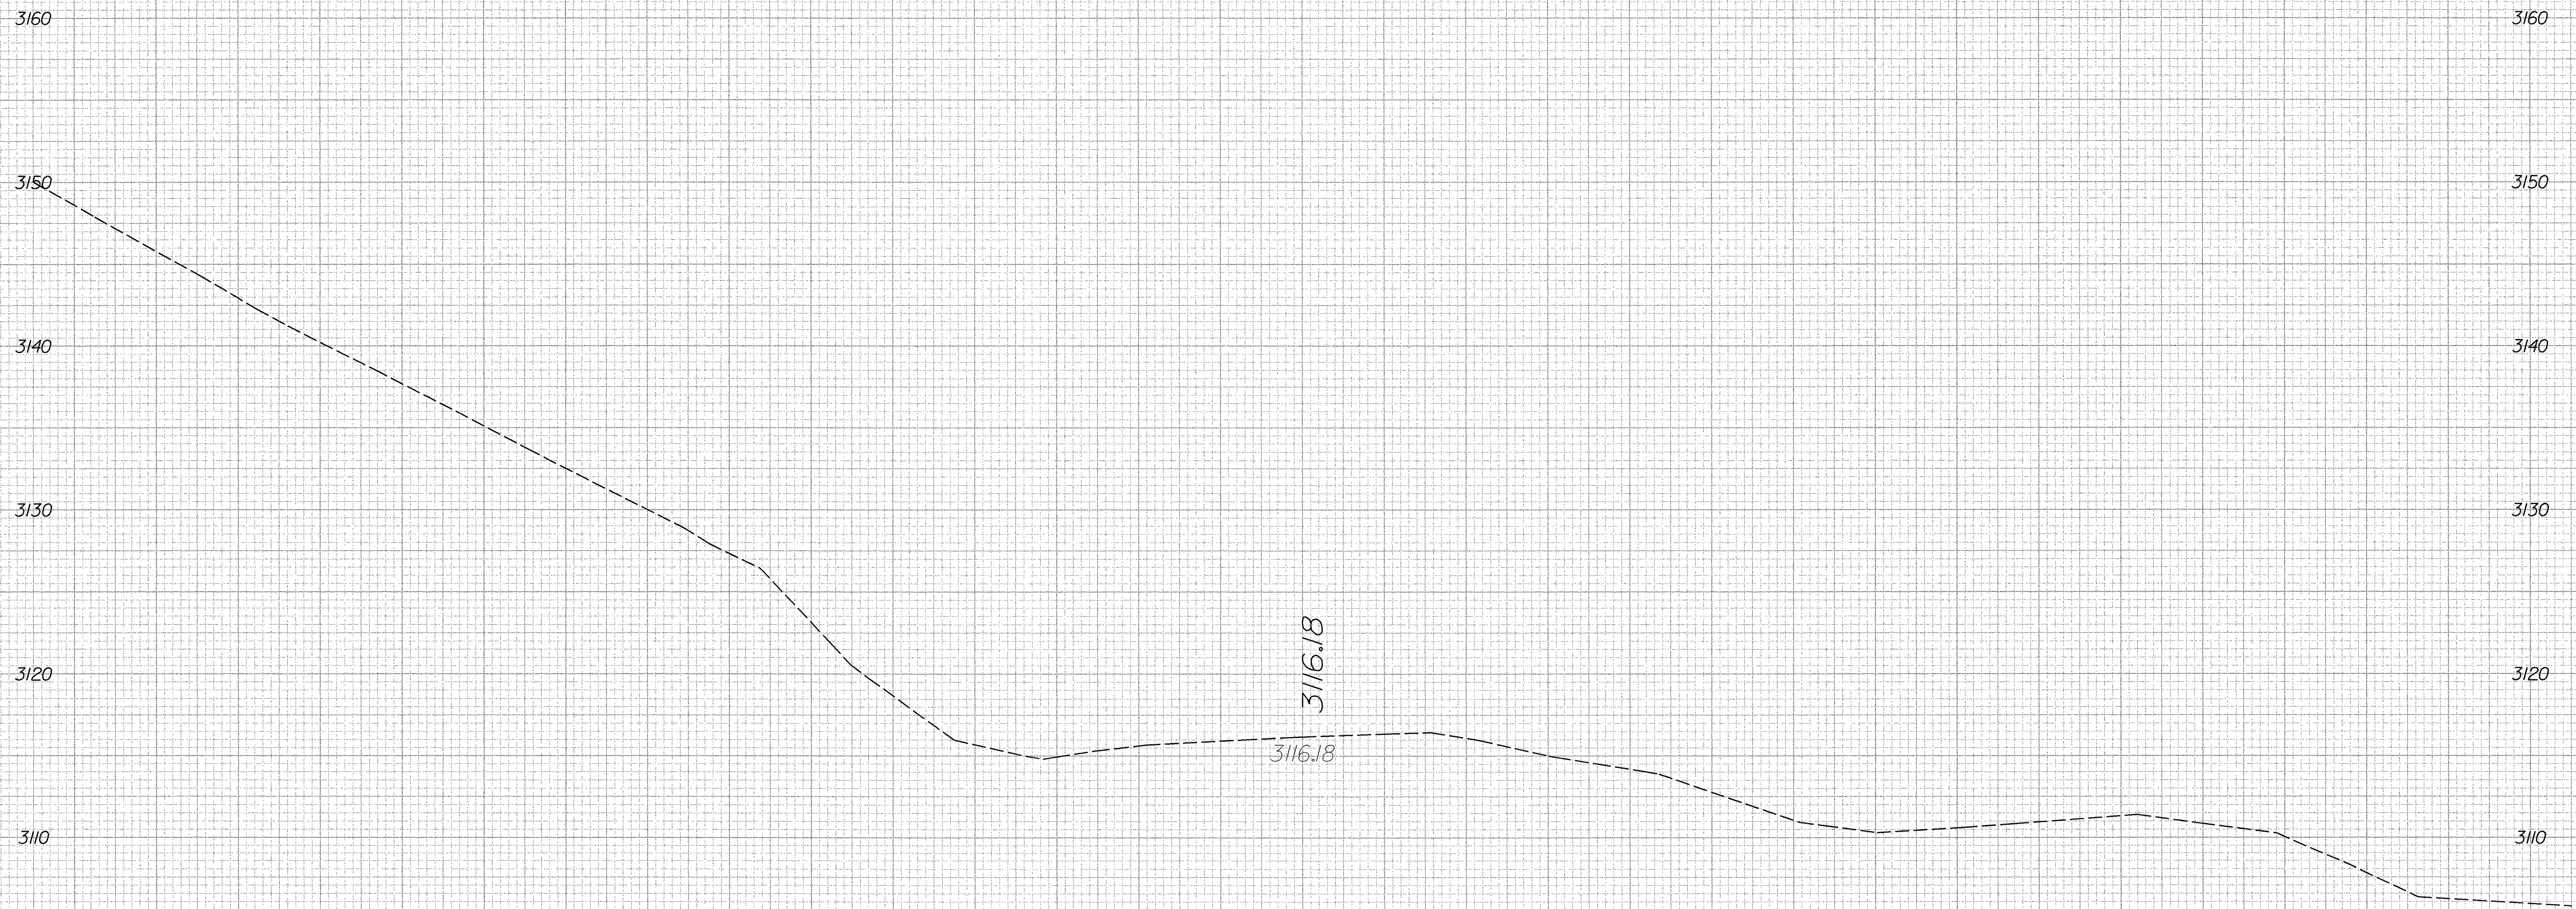

3116.18

3116.18

13+50.000


—L—

70 60 50 40 30 20 10 0 10 20 30 40 50 60 70

P:\B\4012\Roadway\Xsc\B4012_RDY_xpl_combined.dgn
 10/2/2007 4:32:06 PM

8/23/99


0 5	PROJ. REFERENCE NO.	SHEET NO.
	B-4012	X-2

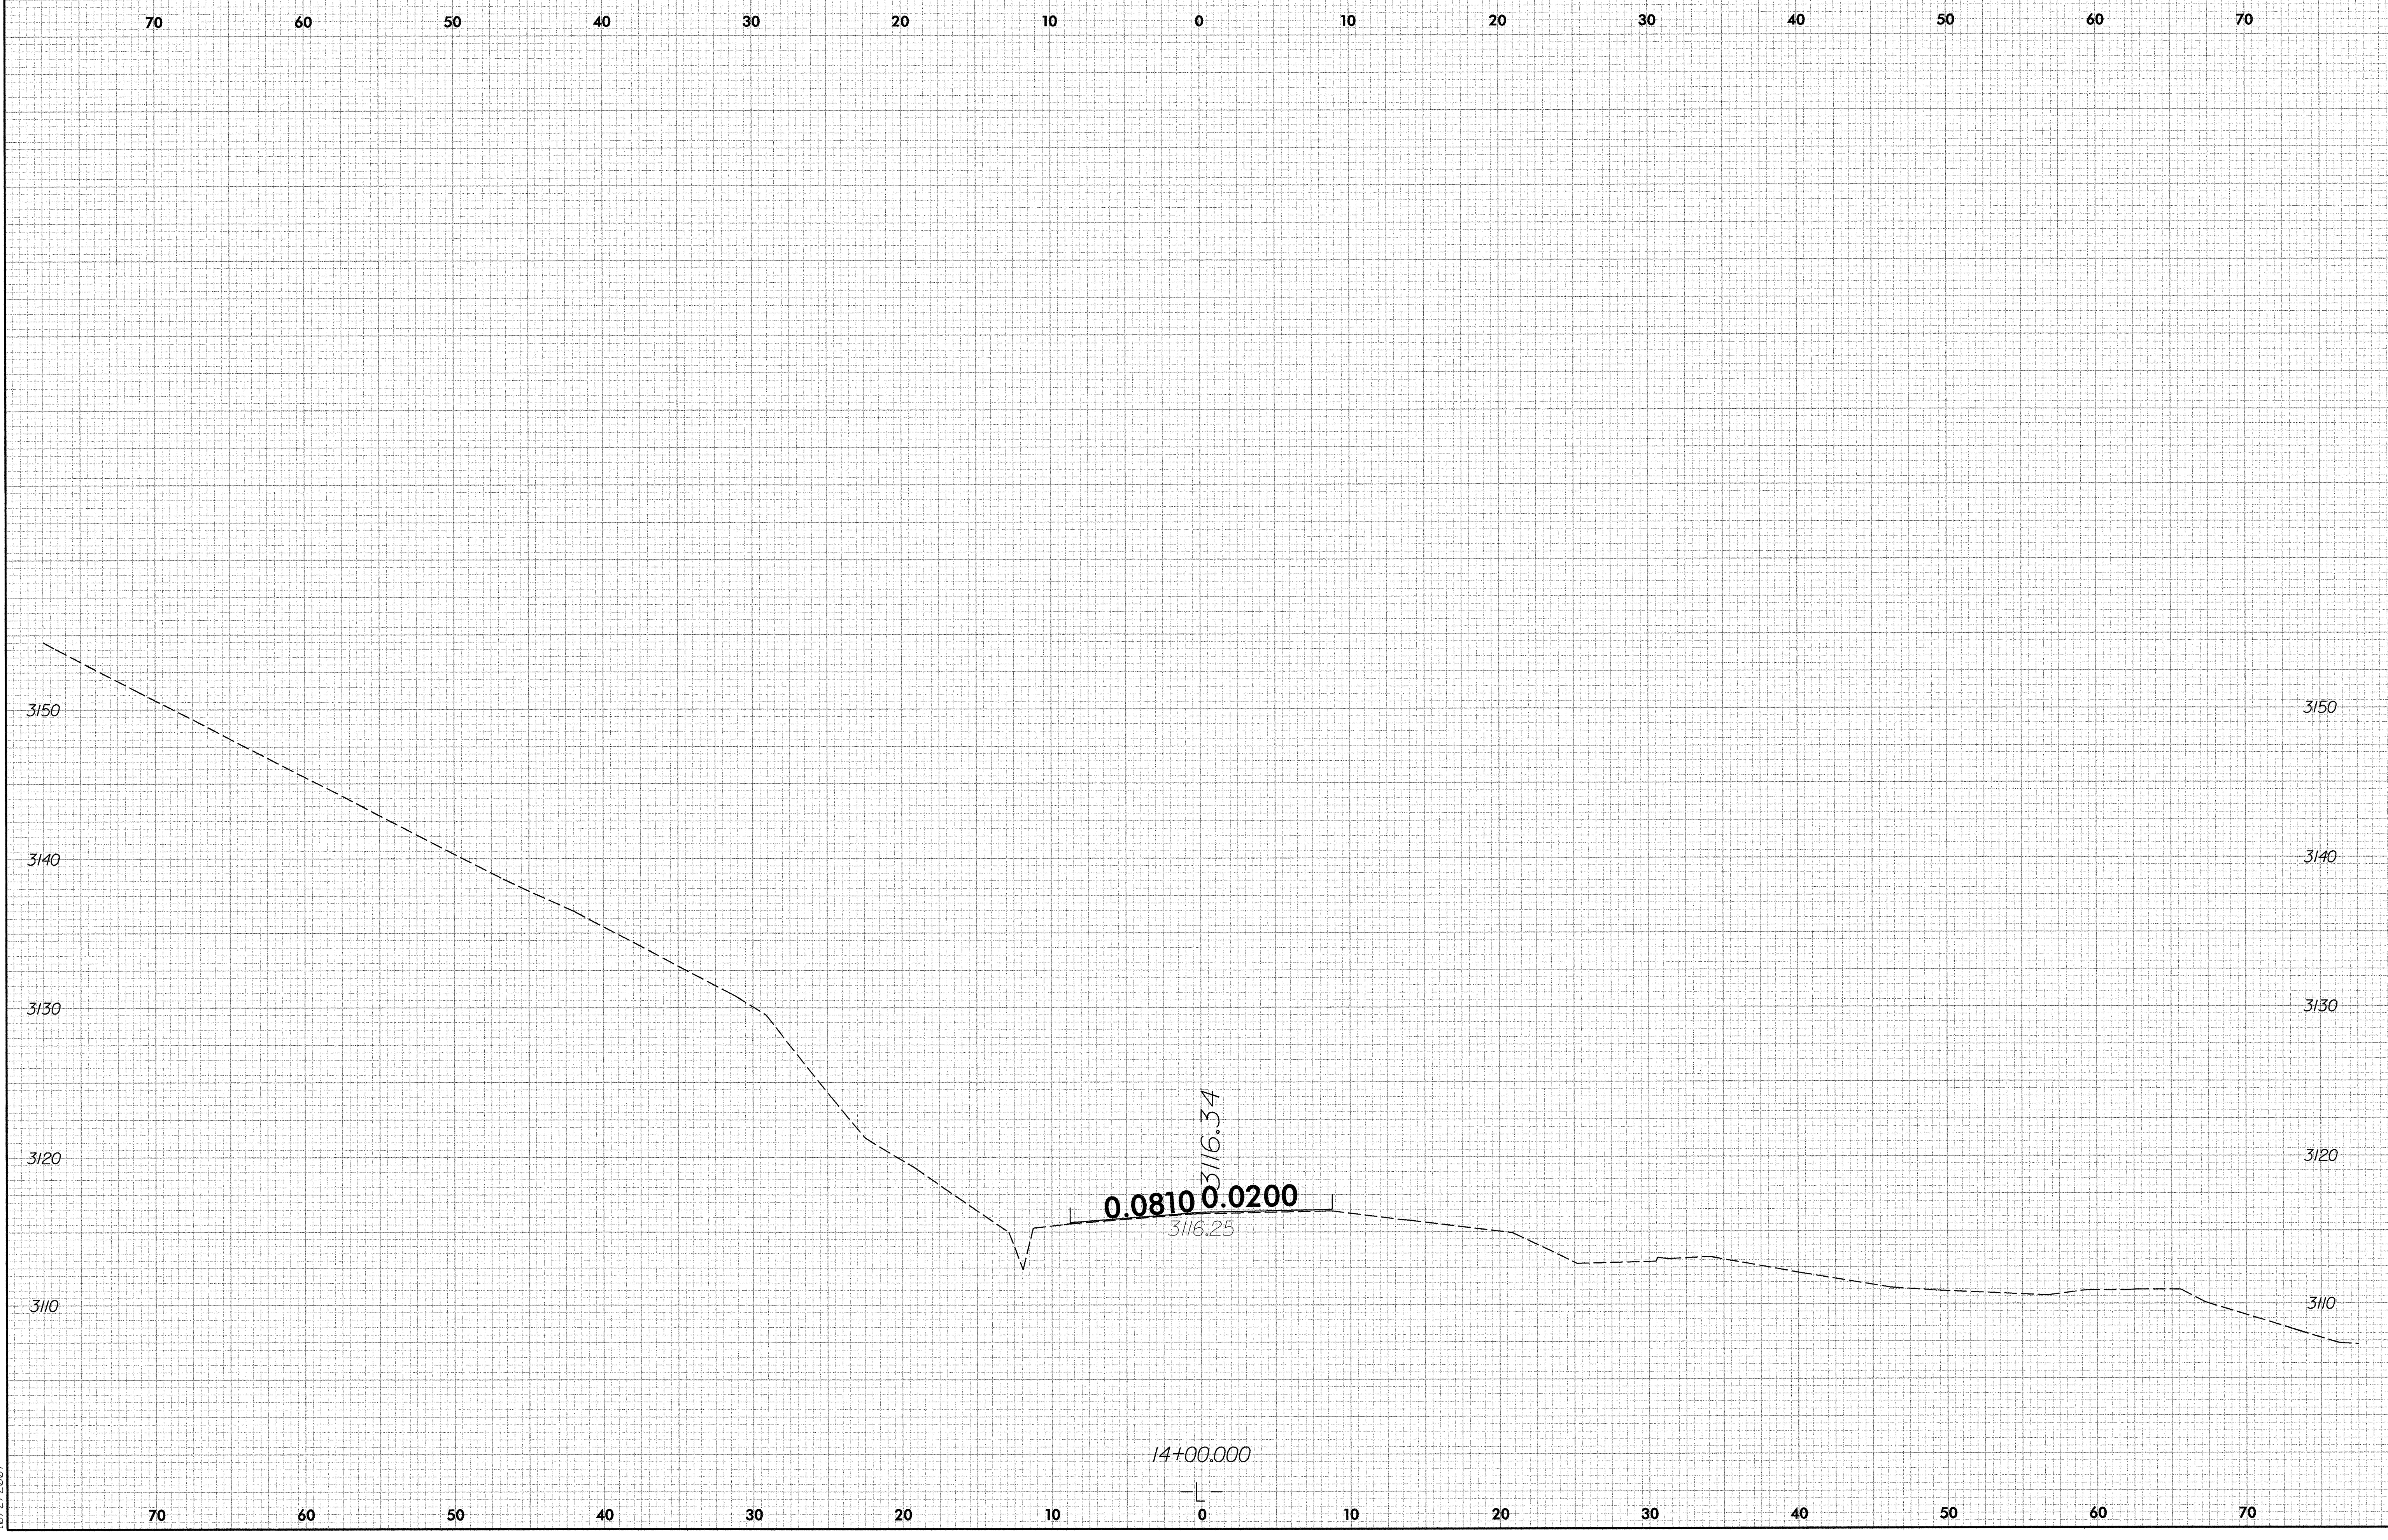

I:\13.46 PM
P:\B-4012\Roadway\Xsc\B4012.RDY_xpl_combined.dgn
10/2/2007

8/23/99

70 60 50 40 30 20 10 0 10 20 30 40 50 60 70

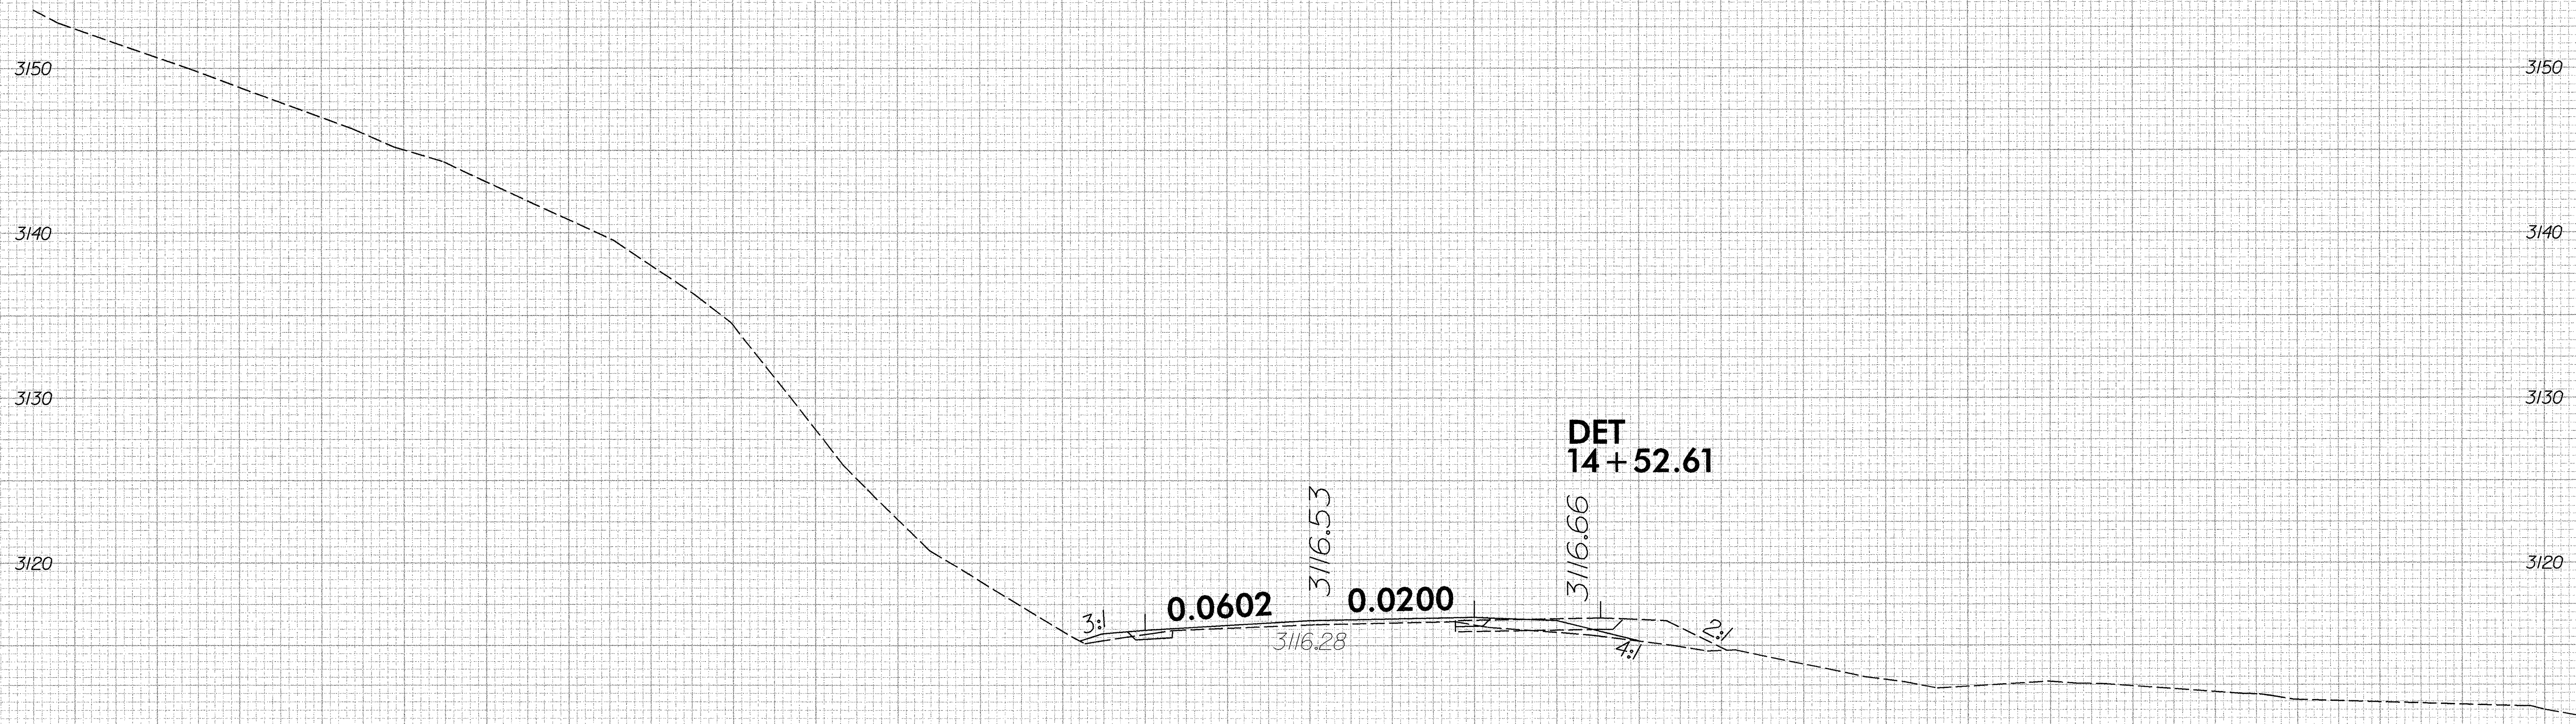

0.0602

0.0200


DET
14+52.61

14+50.000


I:\4407 PM
B-4012
10/2/2007
Roadway\Xsc\64012.RDY_xpl_combined.dgn

70 60 50 40 30 20 10 0 10 20 30 40 50 60 70

8/23/99


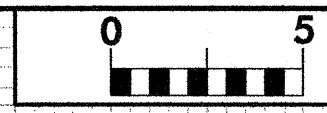


PROJ. REFERENCE NO.	SHEET NO.
B-4012	X-4

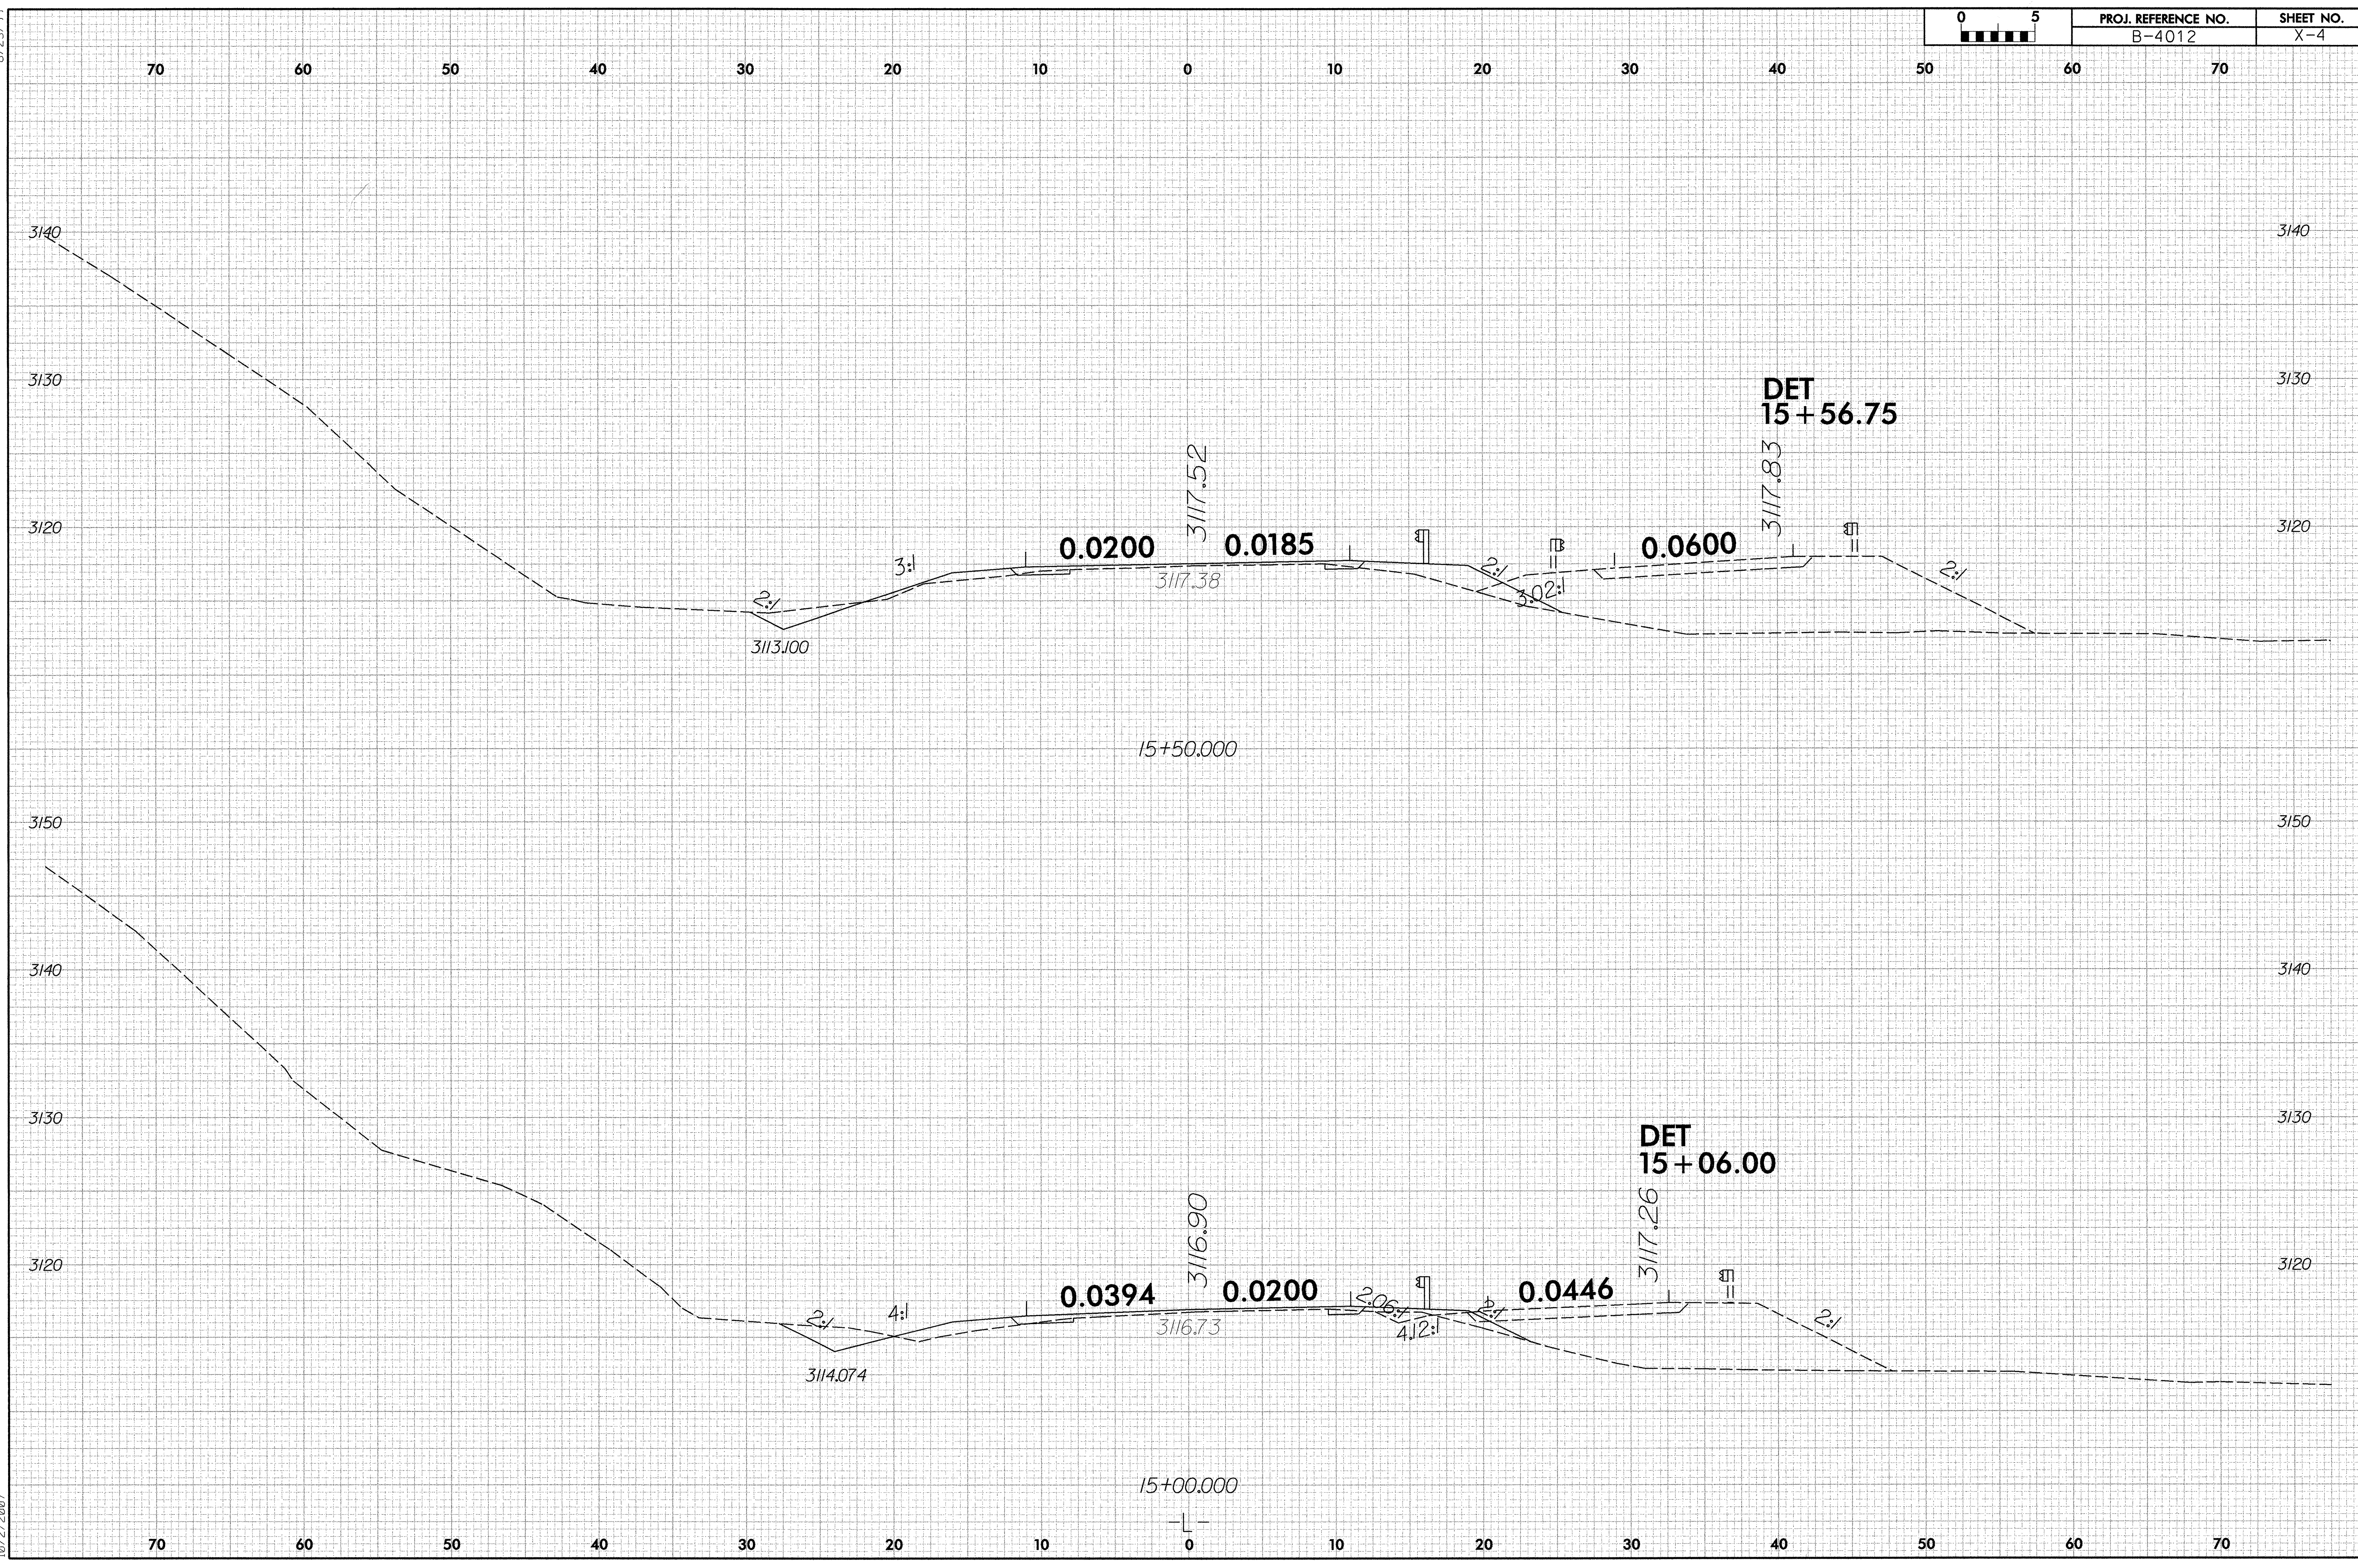

I:\1533_PV\Roadway\Xsec\14012.RDY...xp1_combined.dgn

70 60 50 40 30 20 10 0 10 20 30 40 50 60 70

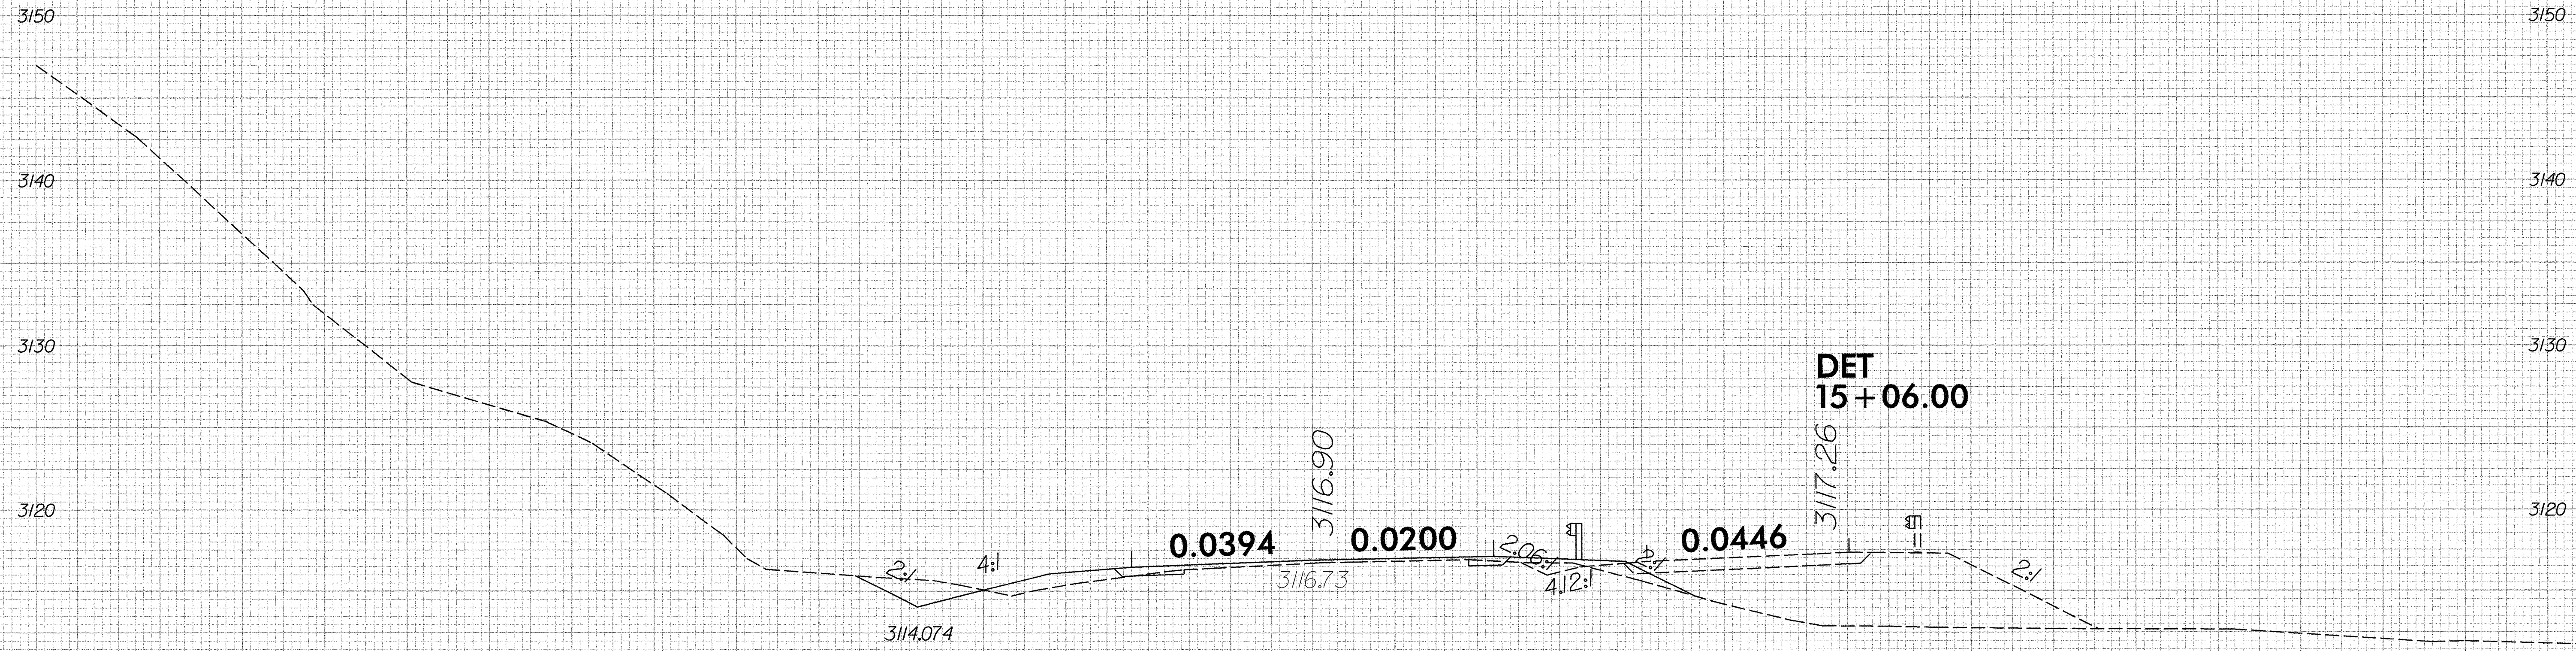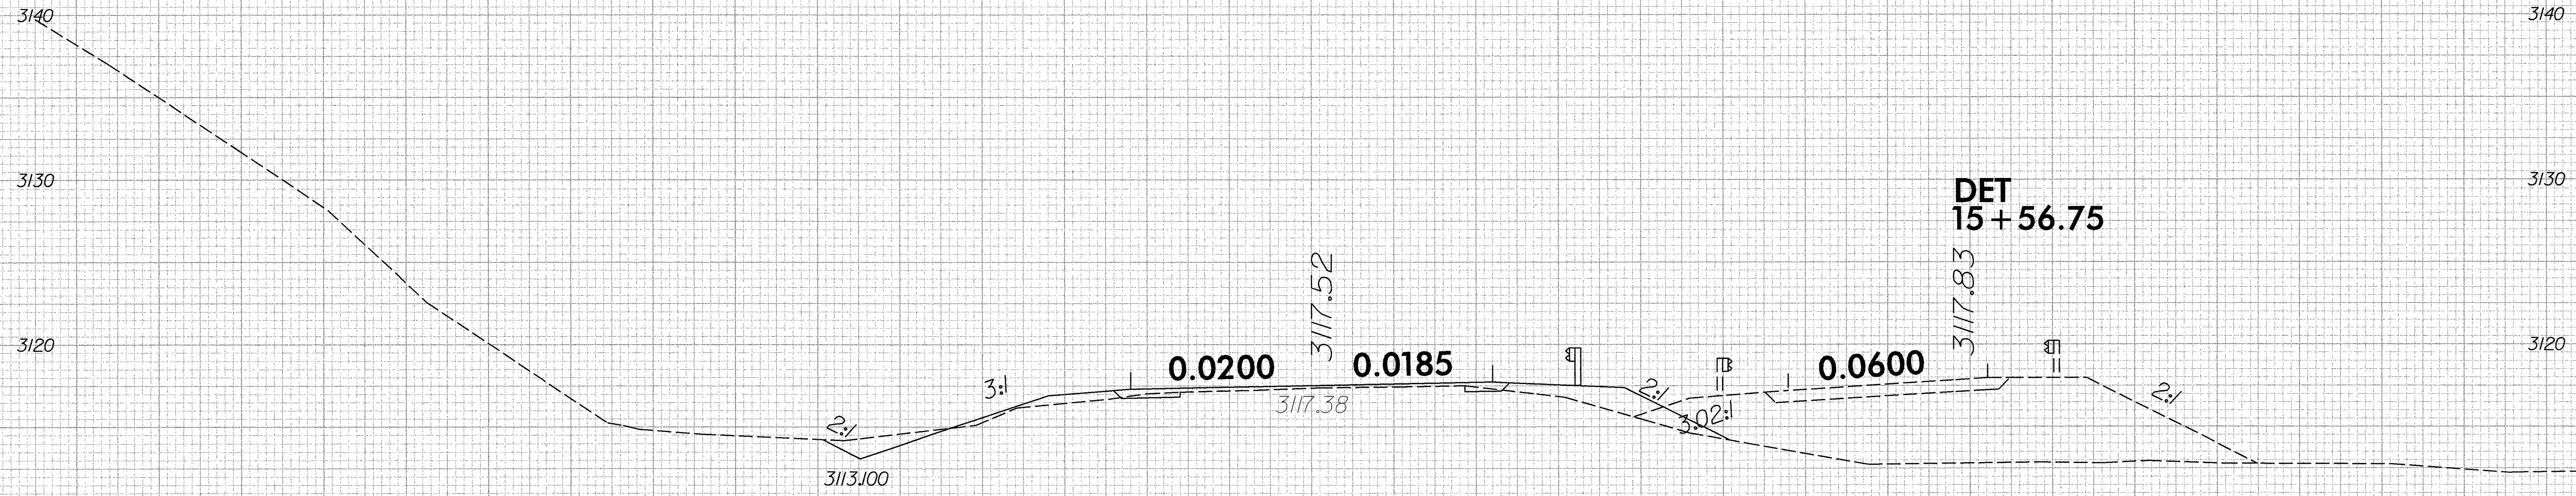


70 60 50 40 30 20 10 0 10 20 30 40 50 60 70

8/23/99




2:28:23 PM
F:\B\2012\Roadway\Xsc\164012_RDY_xpl_combined.dgn
10/2/2007

8/23/99

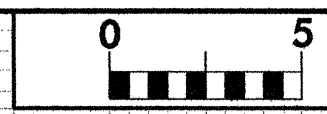


PROJ. REFERENCE NO.	SHEET NO.
B-4012	X-7

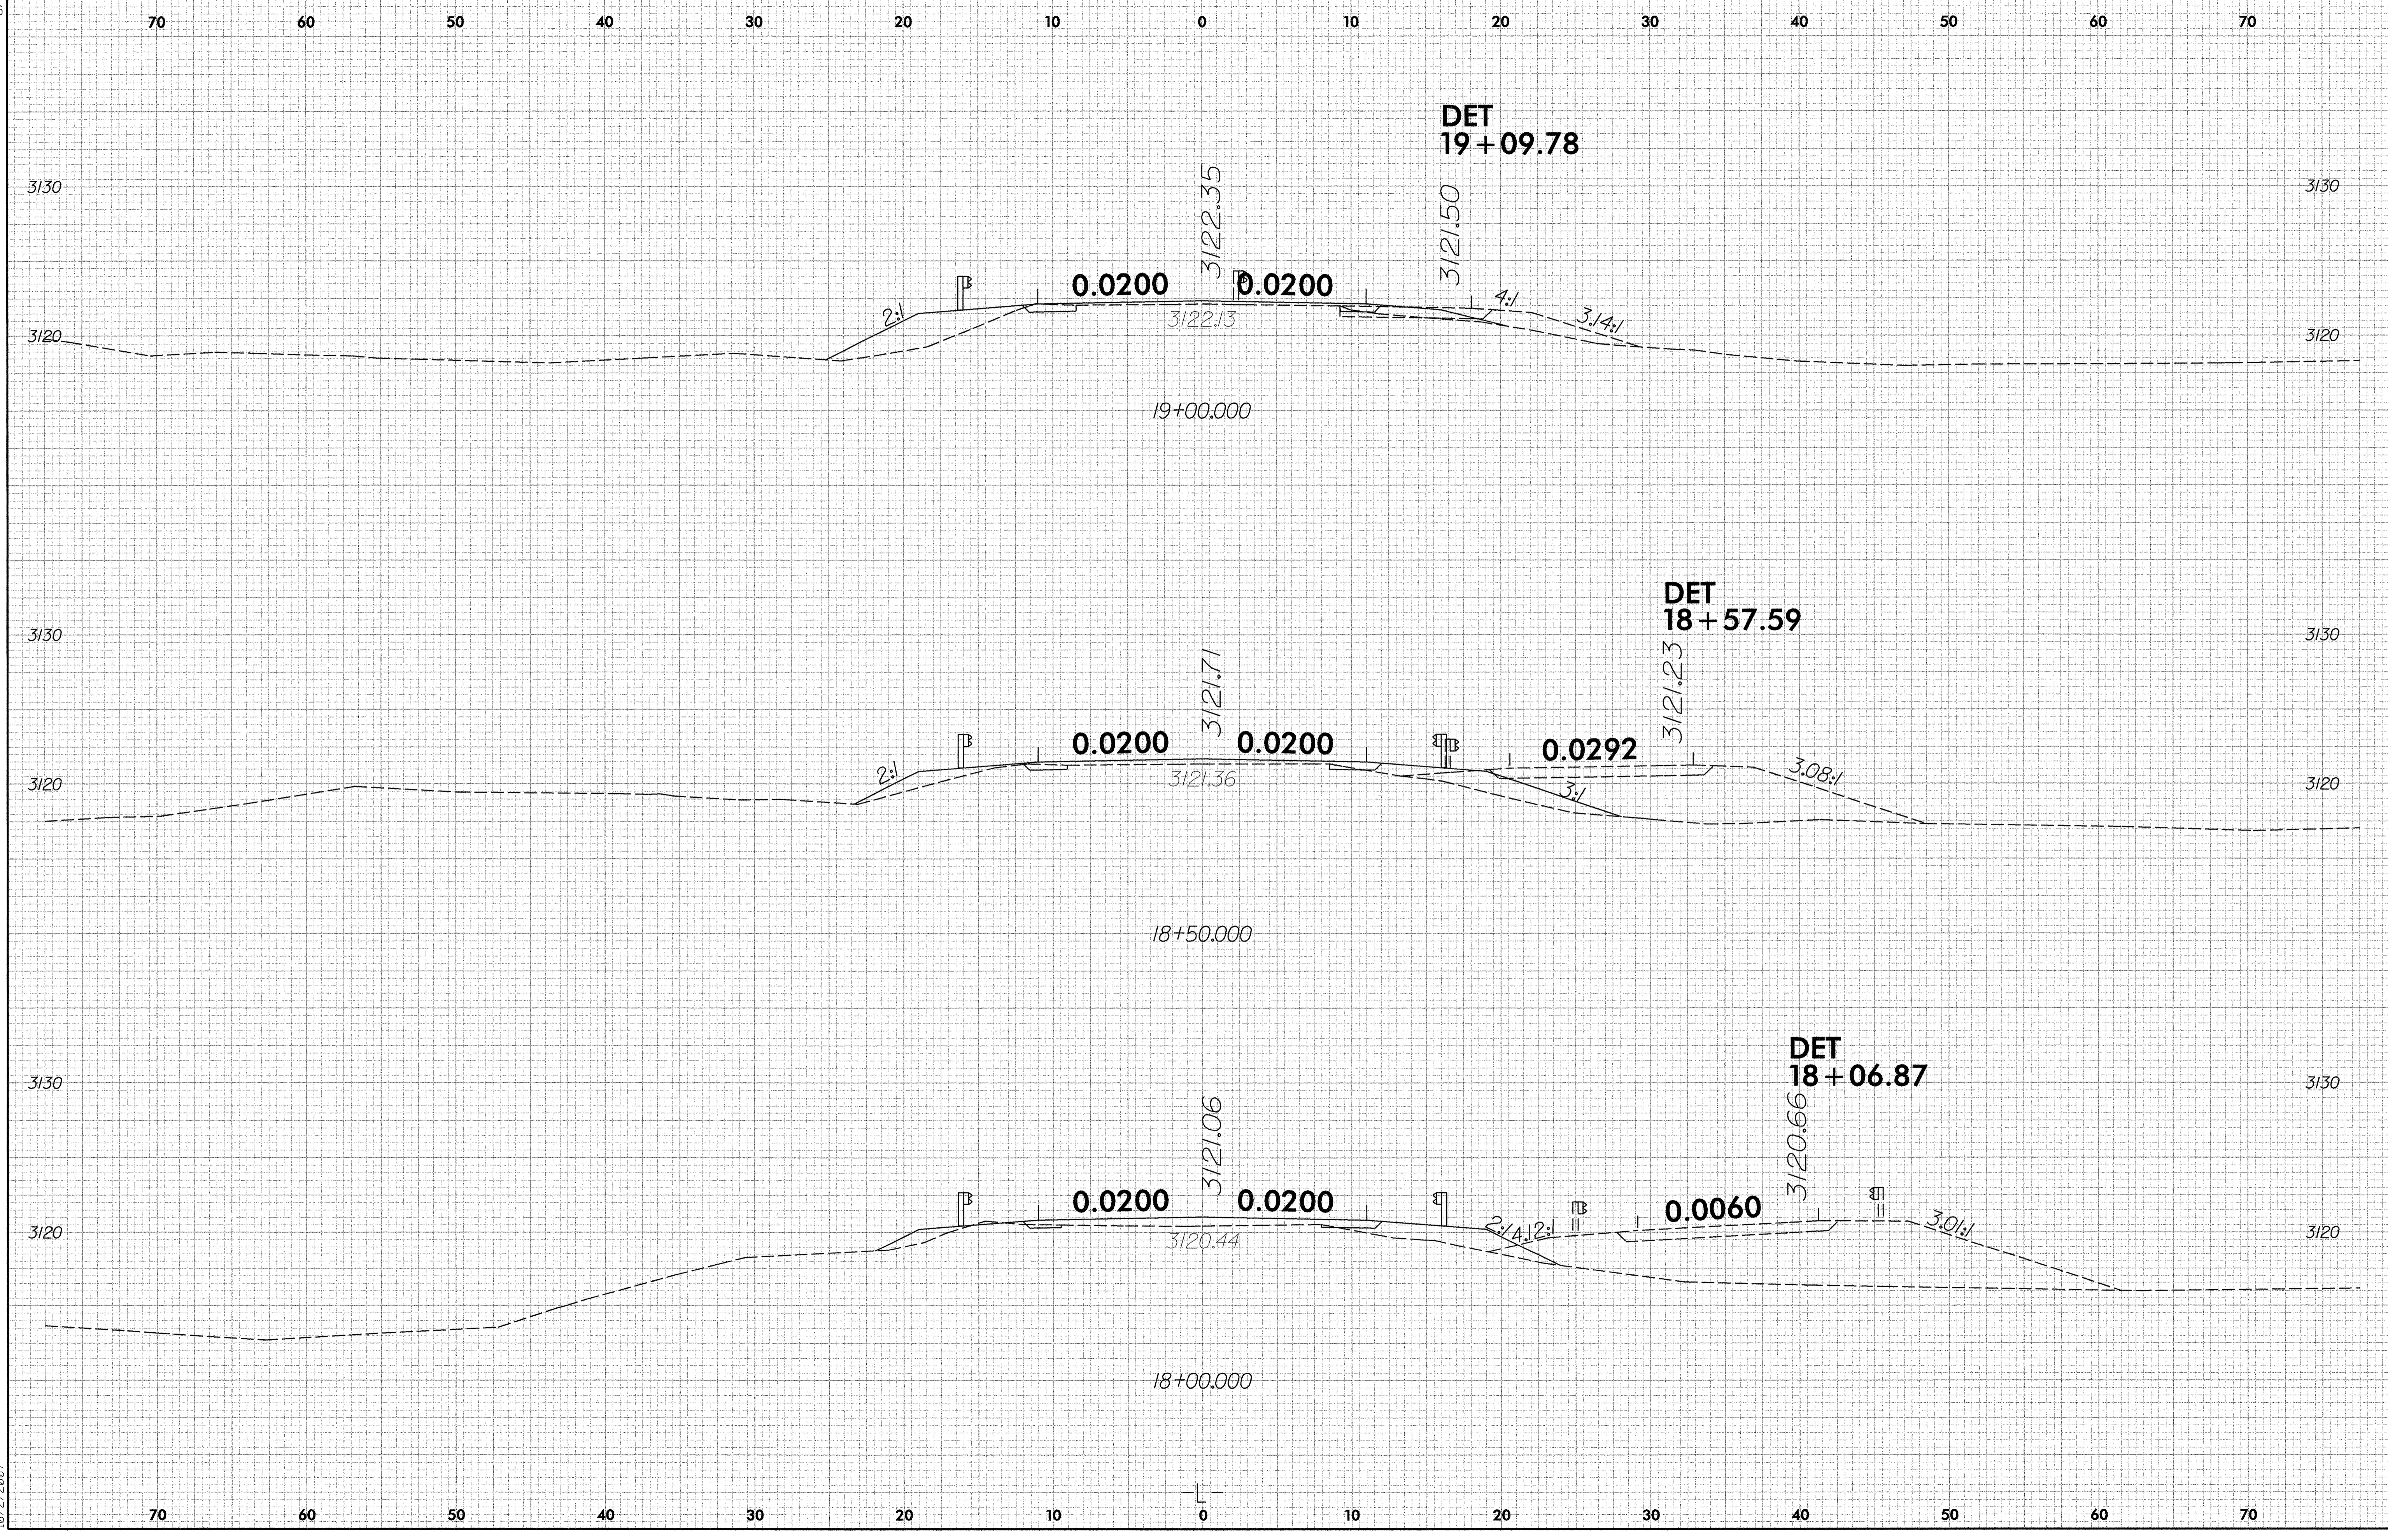

2:29:06 PM
 C:\Bentley\Roadway\Xsc\B4012.RDY_xpl_combined.dgn
 10/2/2007

8/23/99

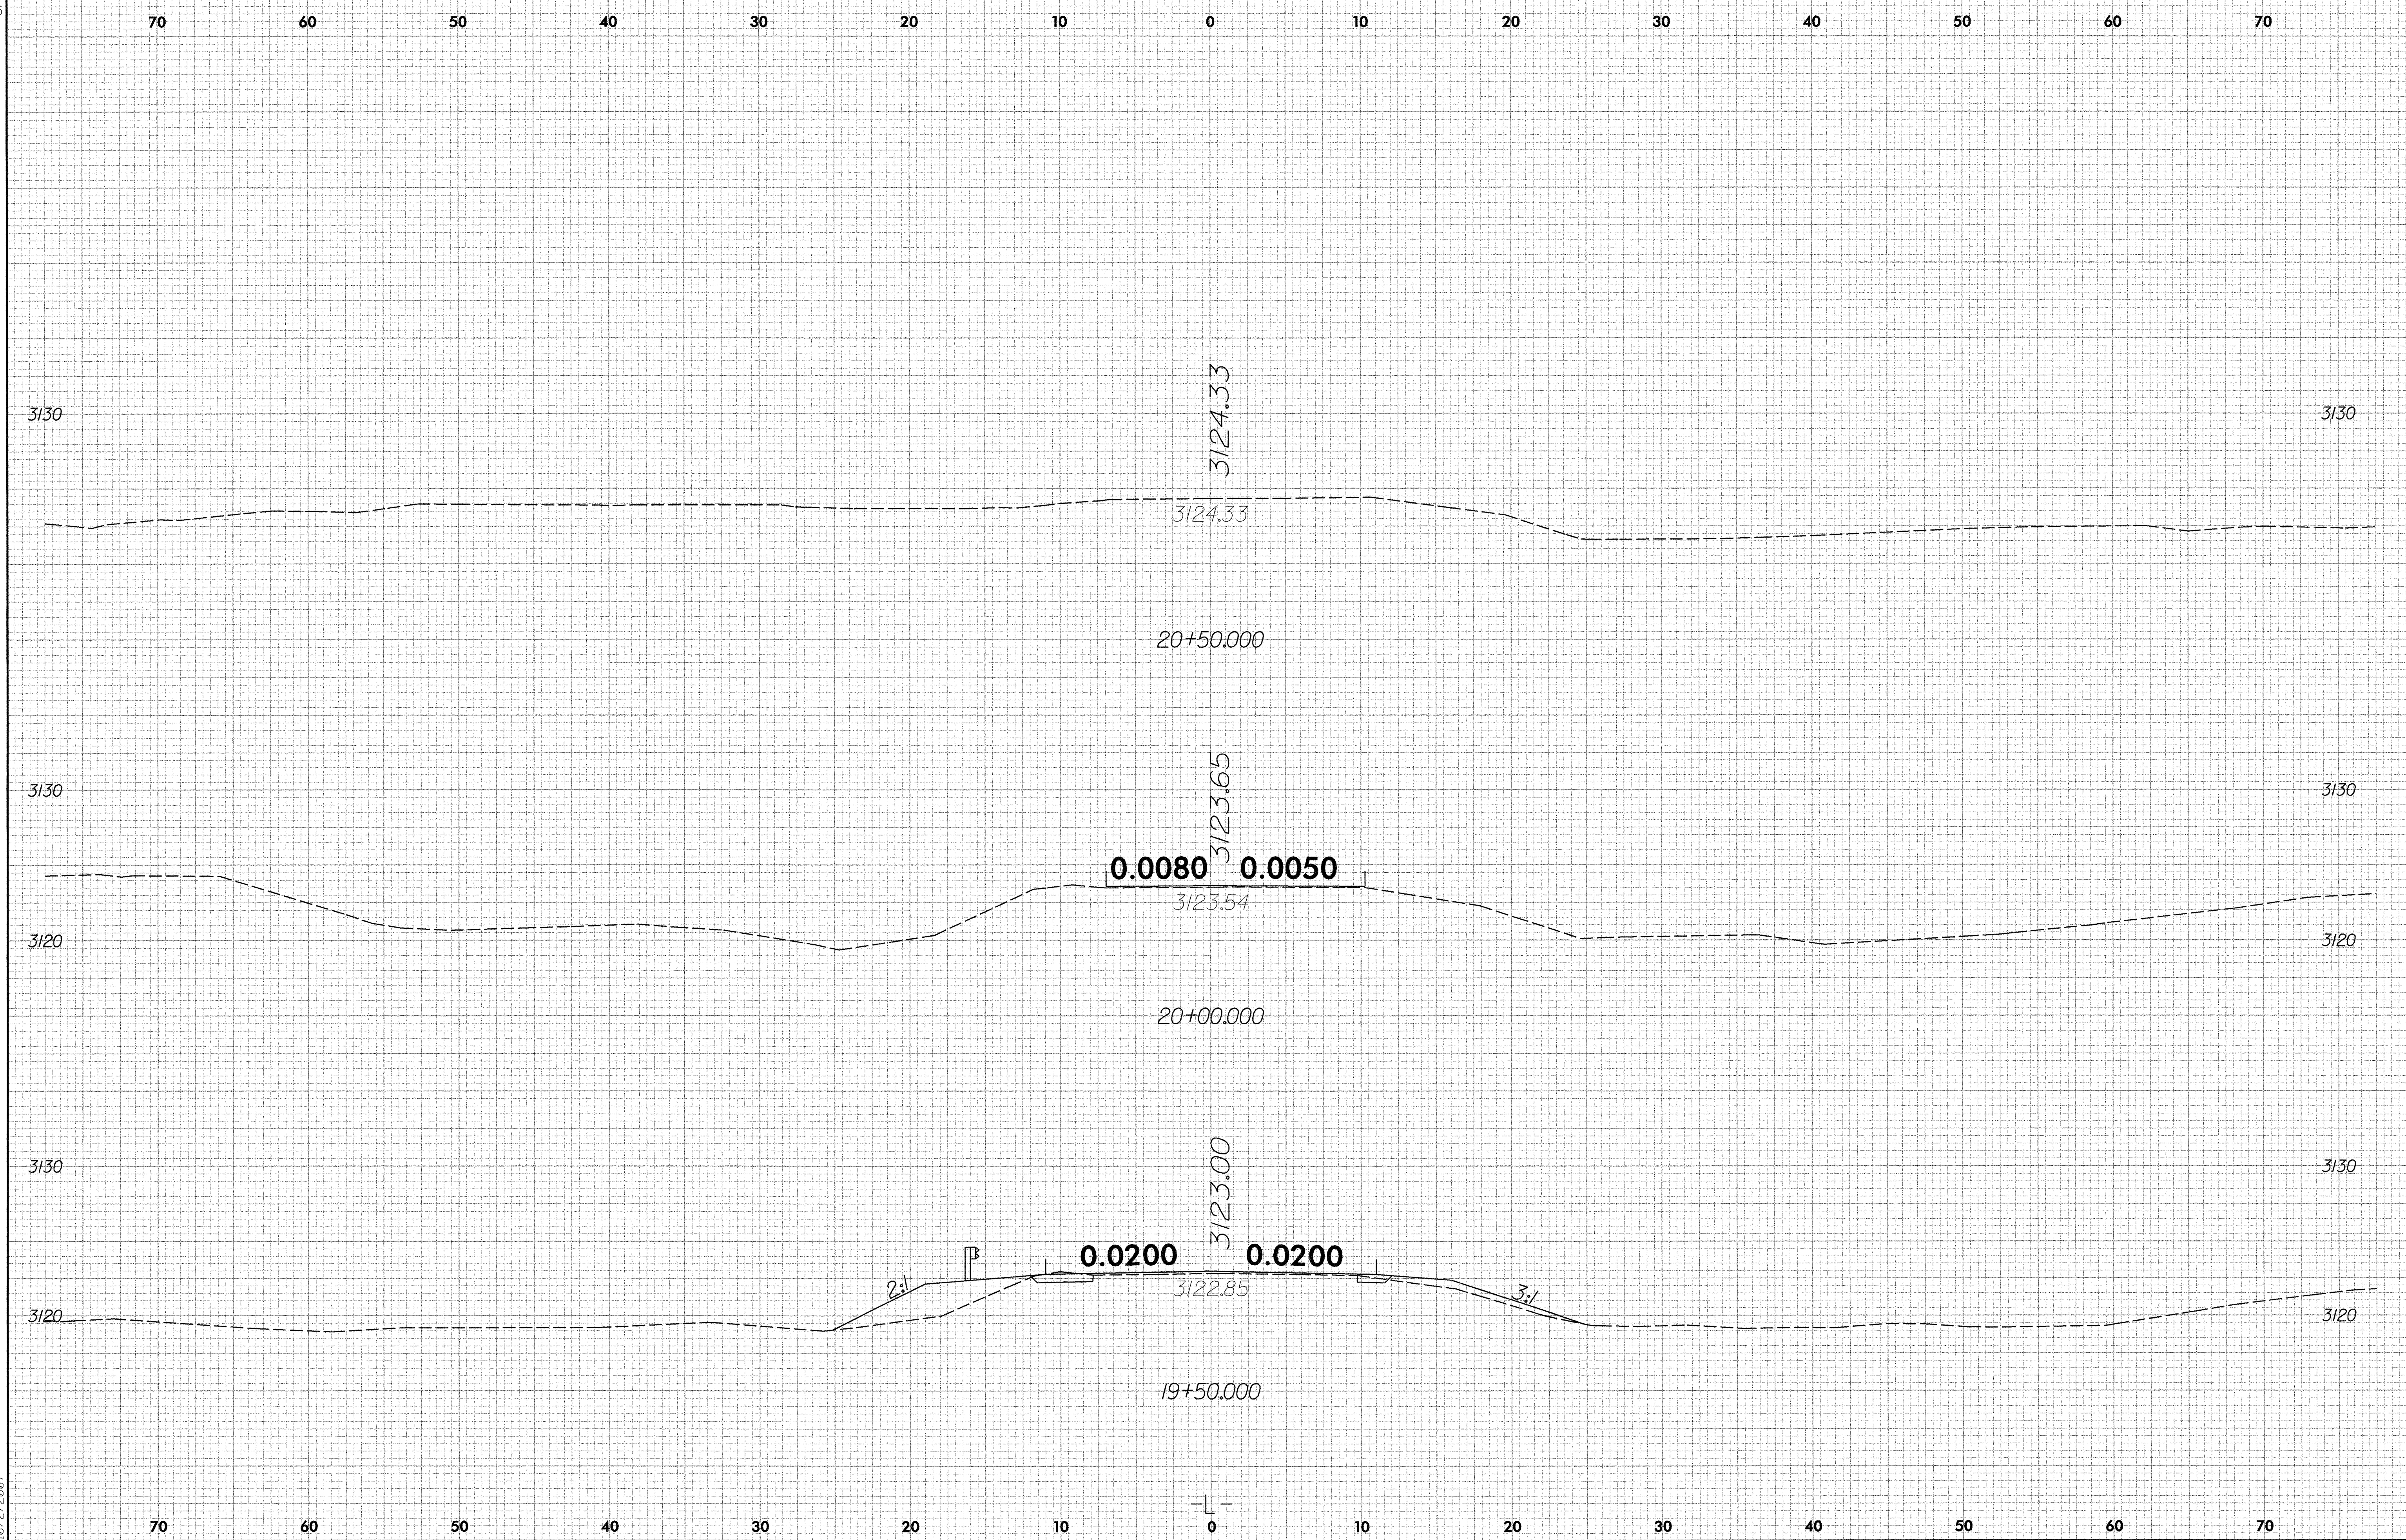

2:29:25 PM
E:\2001\Roadway\Xsc\b4012_RDY_xpl.combined.dgn
10/2/2007