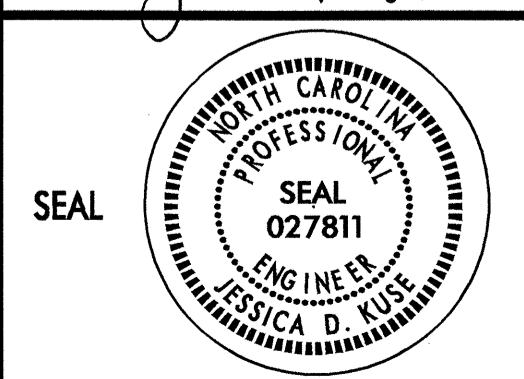



PAVEMENT MARKING SCHEDULE				
SYMBOL	DESCRIPTION	PAY ITEM QUANTITY		TOTAL
FINAL PAVEMENT MARKINGS				
		PAINT (4")		
PA	WHITE EDGELINE (2X)	2000	LF	
PI	YELLOW DOUBLE CENTER (2X)	2000	LF	
		TOTAL		4000 LF
TEMPORARY PAVEMENT MARKINGS				
		PAINT (4")		
PA	WHITE EDGELINE (2X)	2000	LF	
PI	YELLOW DOUBLE CENTER (2X)	670	LF	
		TOTAL		2670 LF
MARKERS				
		TEMPORARY RAISED PAVEMENT MARKERS		
ML	CRYSTAL & CRYSTAL	40	EA	
		TOTAL		40 EA

NOTE: FOR EACH PAINT PAVEMENT MARKING ITEM, 1X IMPLIES A SINGLE APPLICATION, 2X IMPLIES TWO APPLICATIONS, AND 3X IMPLIES THREE APPLICATIONS.

APPROVED: <i>Josicakus</i> DATE: 9/2/08 	<b>PAVEMENT MARKINGS AND SCHEDULES</b>							
	SCALE: NONE DATE: 04/08 DWG. BY: BLL DESIGN BY: BLL REVIEWED BY: JDK		REVISIONS <table border="1"> <tr><td> </td><td> </td></tr> <tr><td> </td><td> </td></tr> <tr><td> </td><td> </td></tr> </table>					

02-SEP-2008 11:55  
 \dot\dfsroot\p\insp\c\p\ip\projects-b\3635\Traffic\TrafficControl\top\B-3635\_TC\_PMP-PM-1.dgn  
 rmpdrrrft AT WZ1244747