





8/23/99

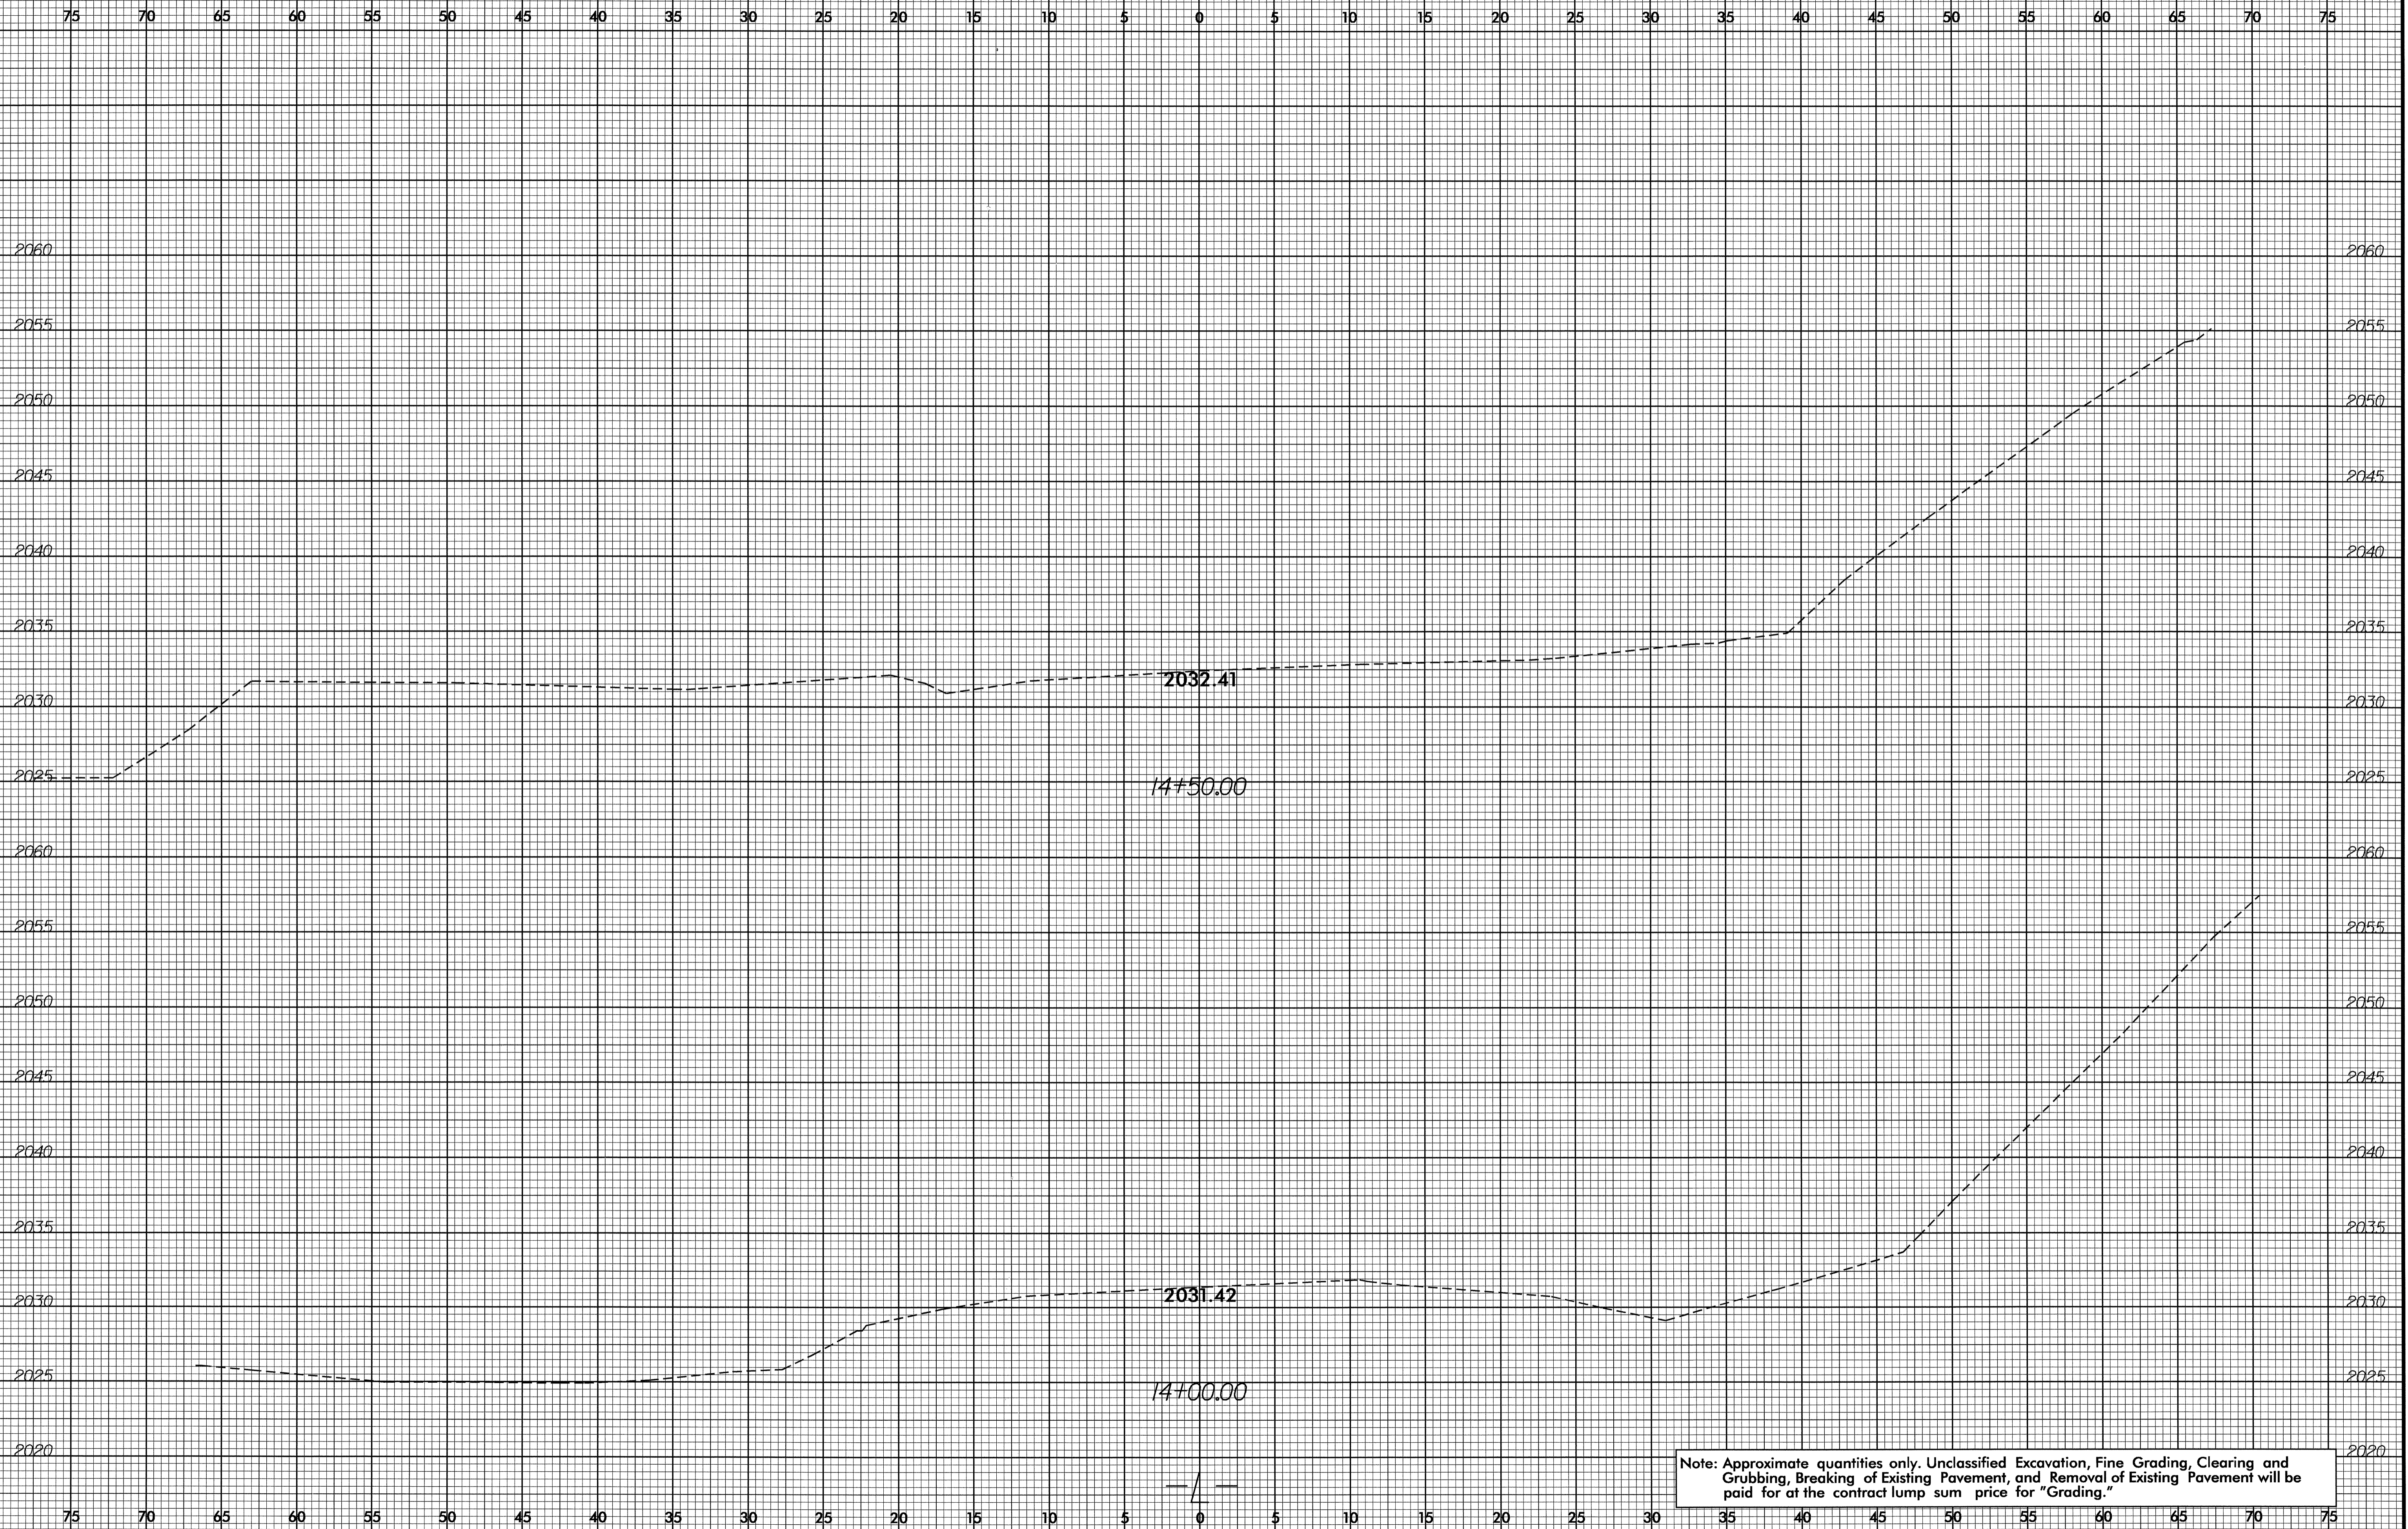

Note: Approximate quantities only. Unclassified Excavation, Fine Grading, Clearing and Grubbing, Breaking of Existing Pavement, and Removal of Existing Pavement will be paid for at the contract lump sum price for "Grading."


24 JUN 2008 08:31  
RD238350 b3635\_rdy\_xpl.dwg

8/23/99

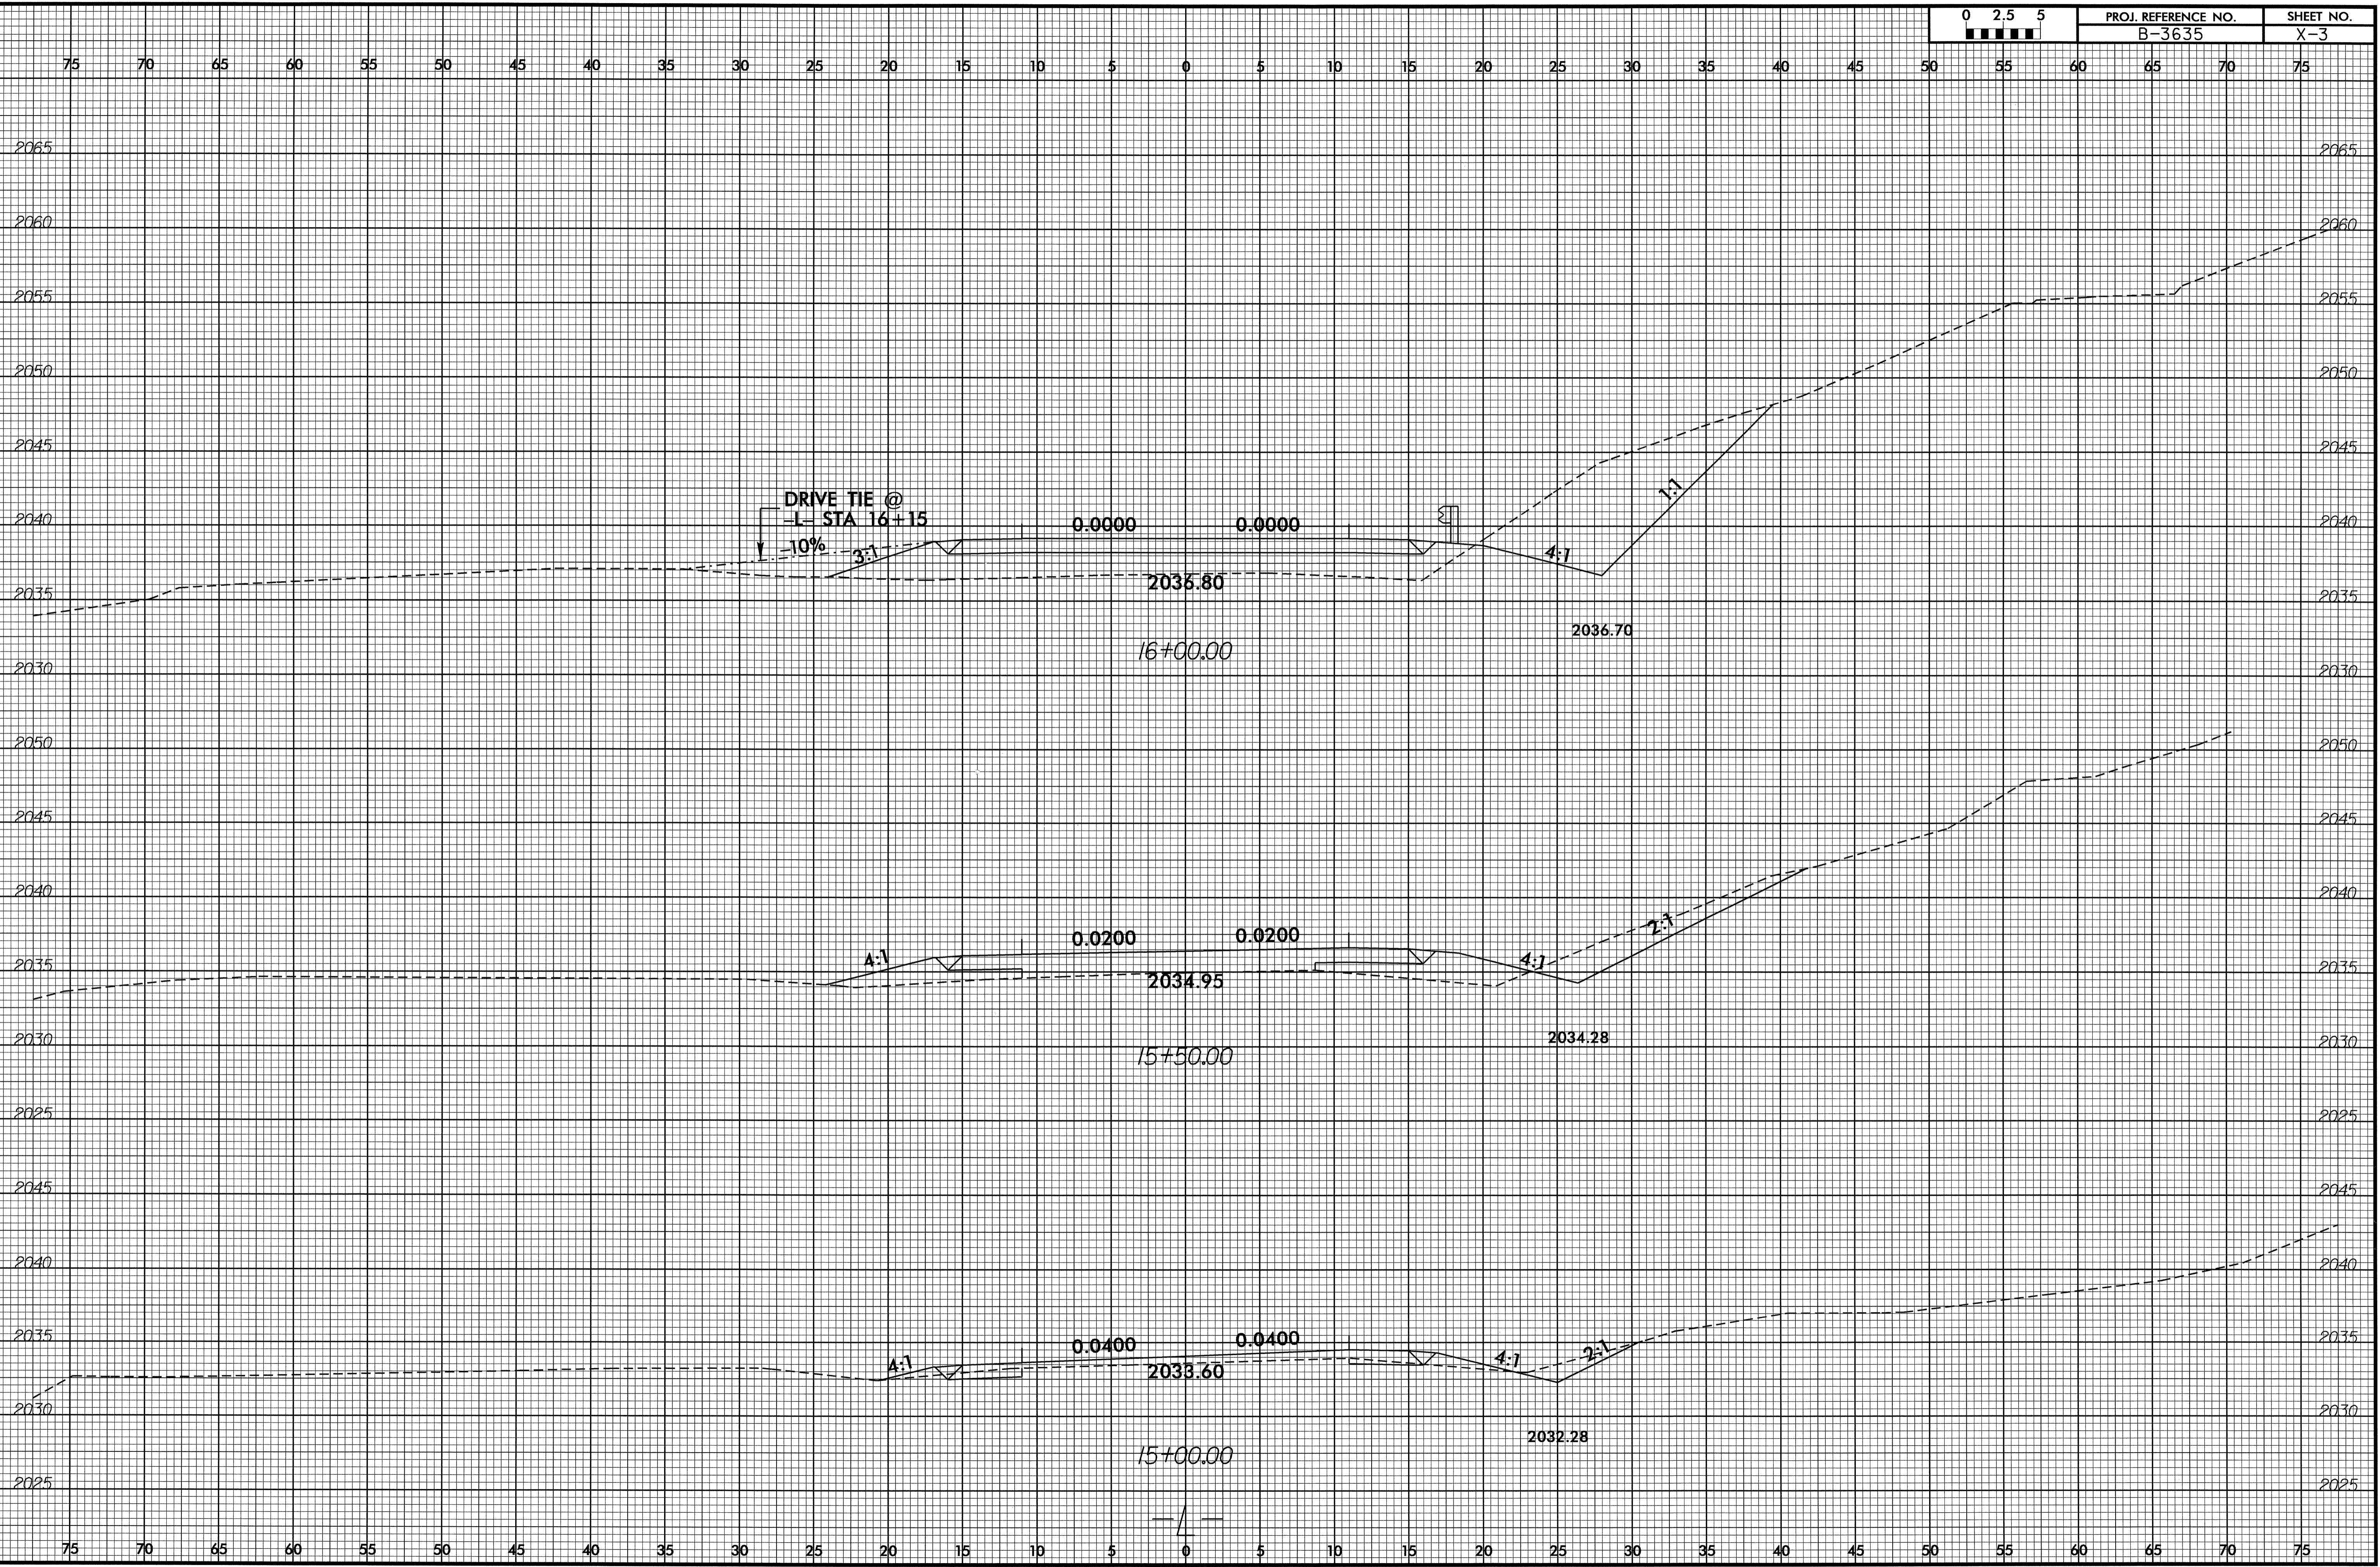


24 JUN 2008 08:31  
C:\P\RD238350\RD238350\_RDY\_XPL1.DWG

8/23/99

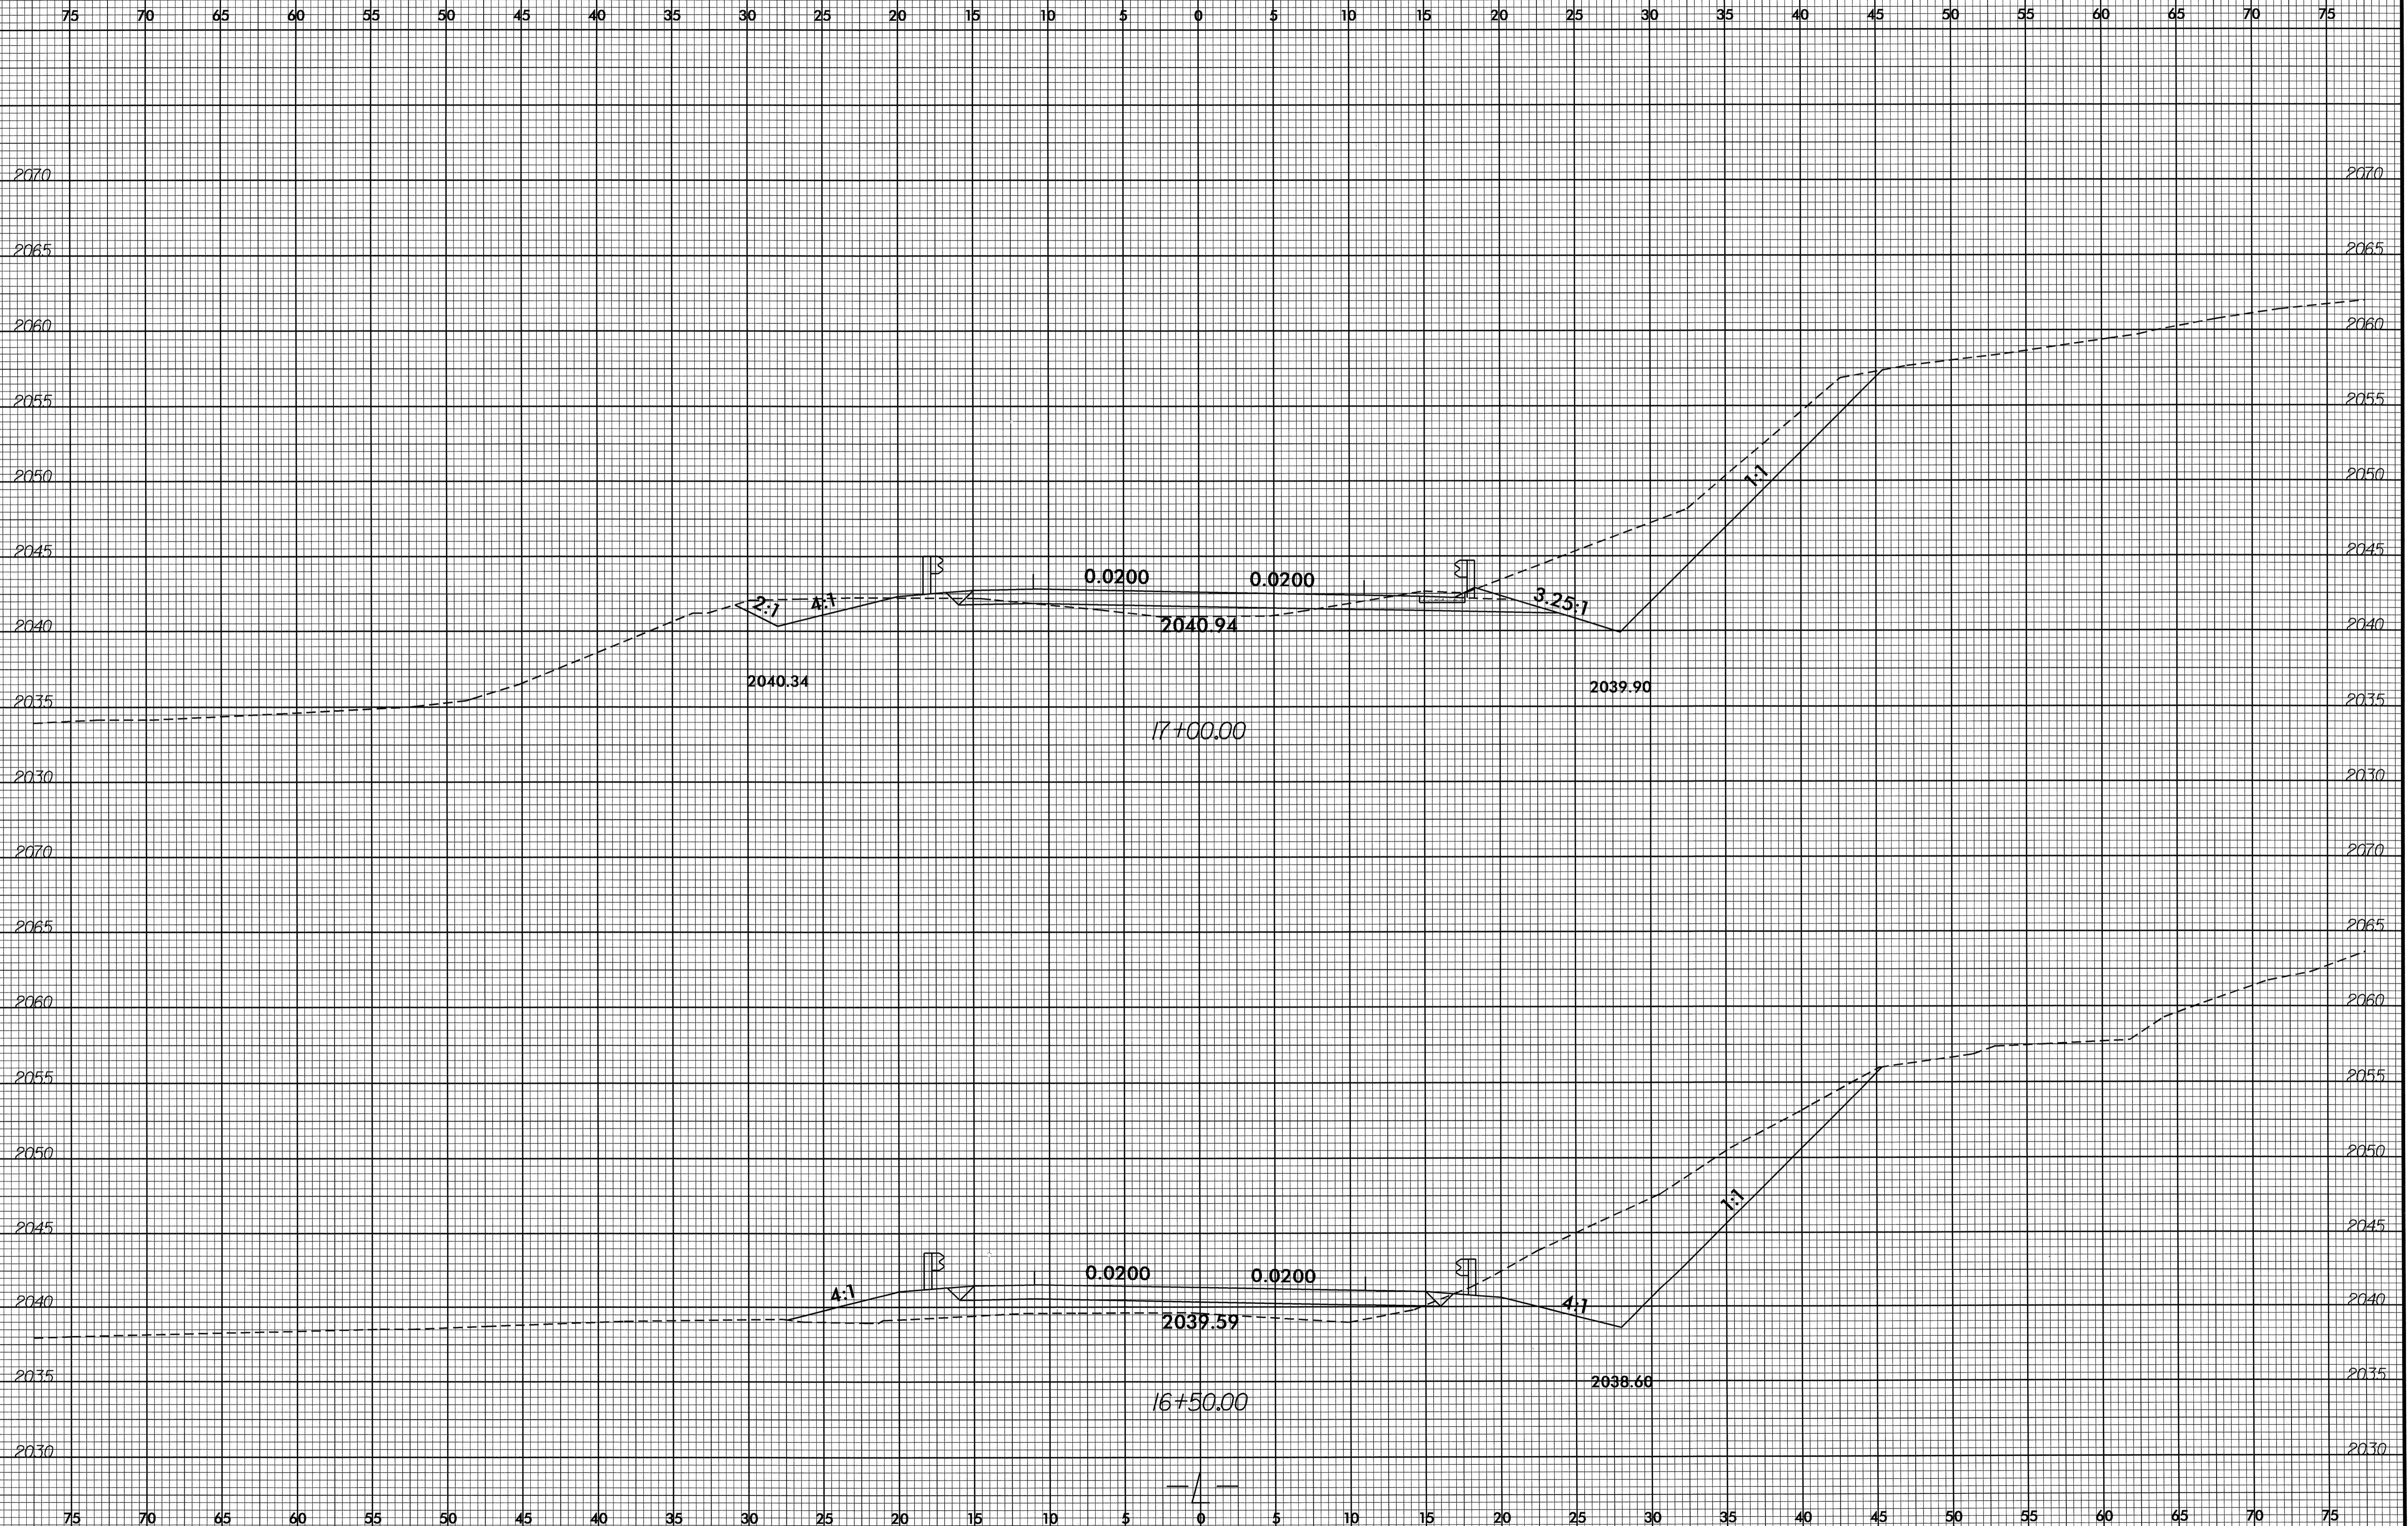


24-JUN-2008 08:31  
C:\PROJECTS\RD238350\RD238350.dgn


8/23/99

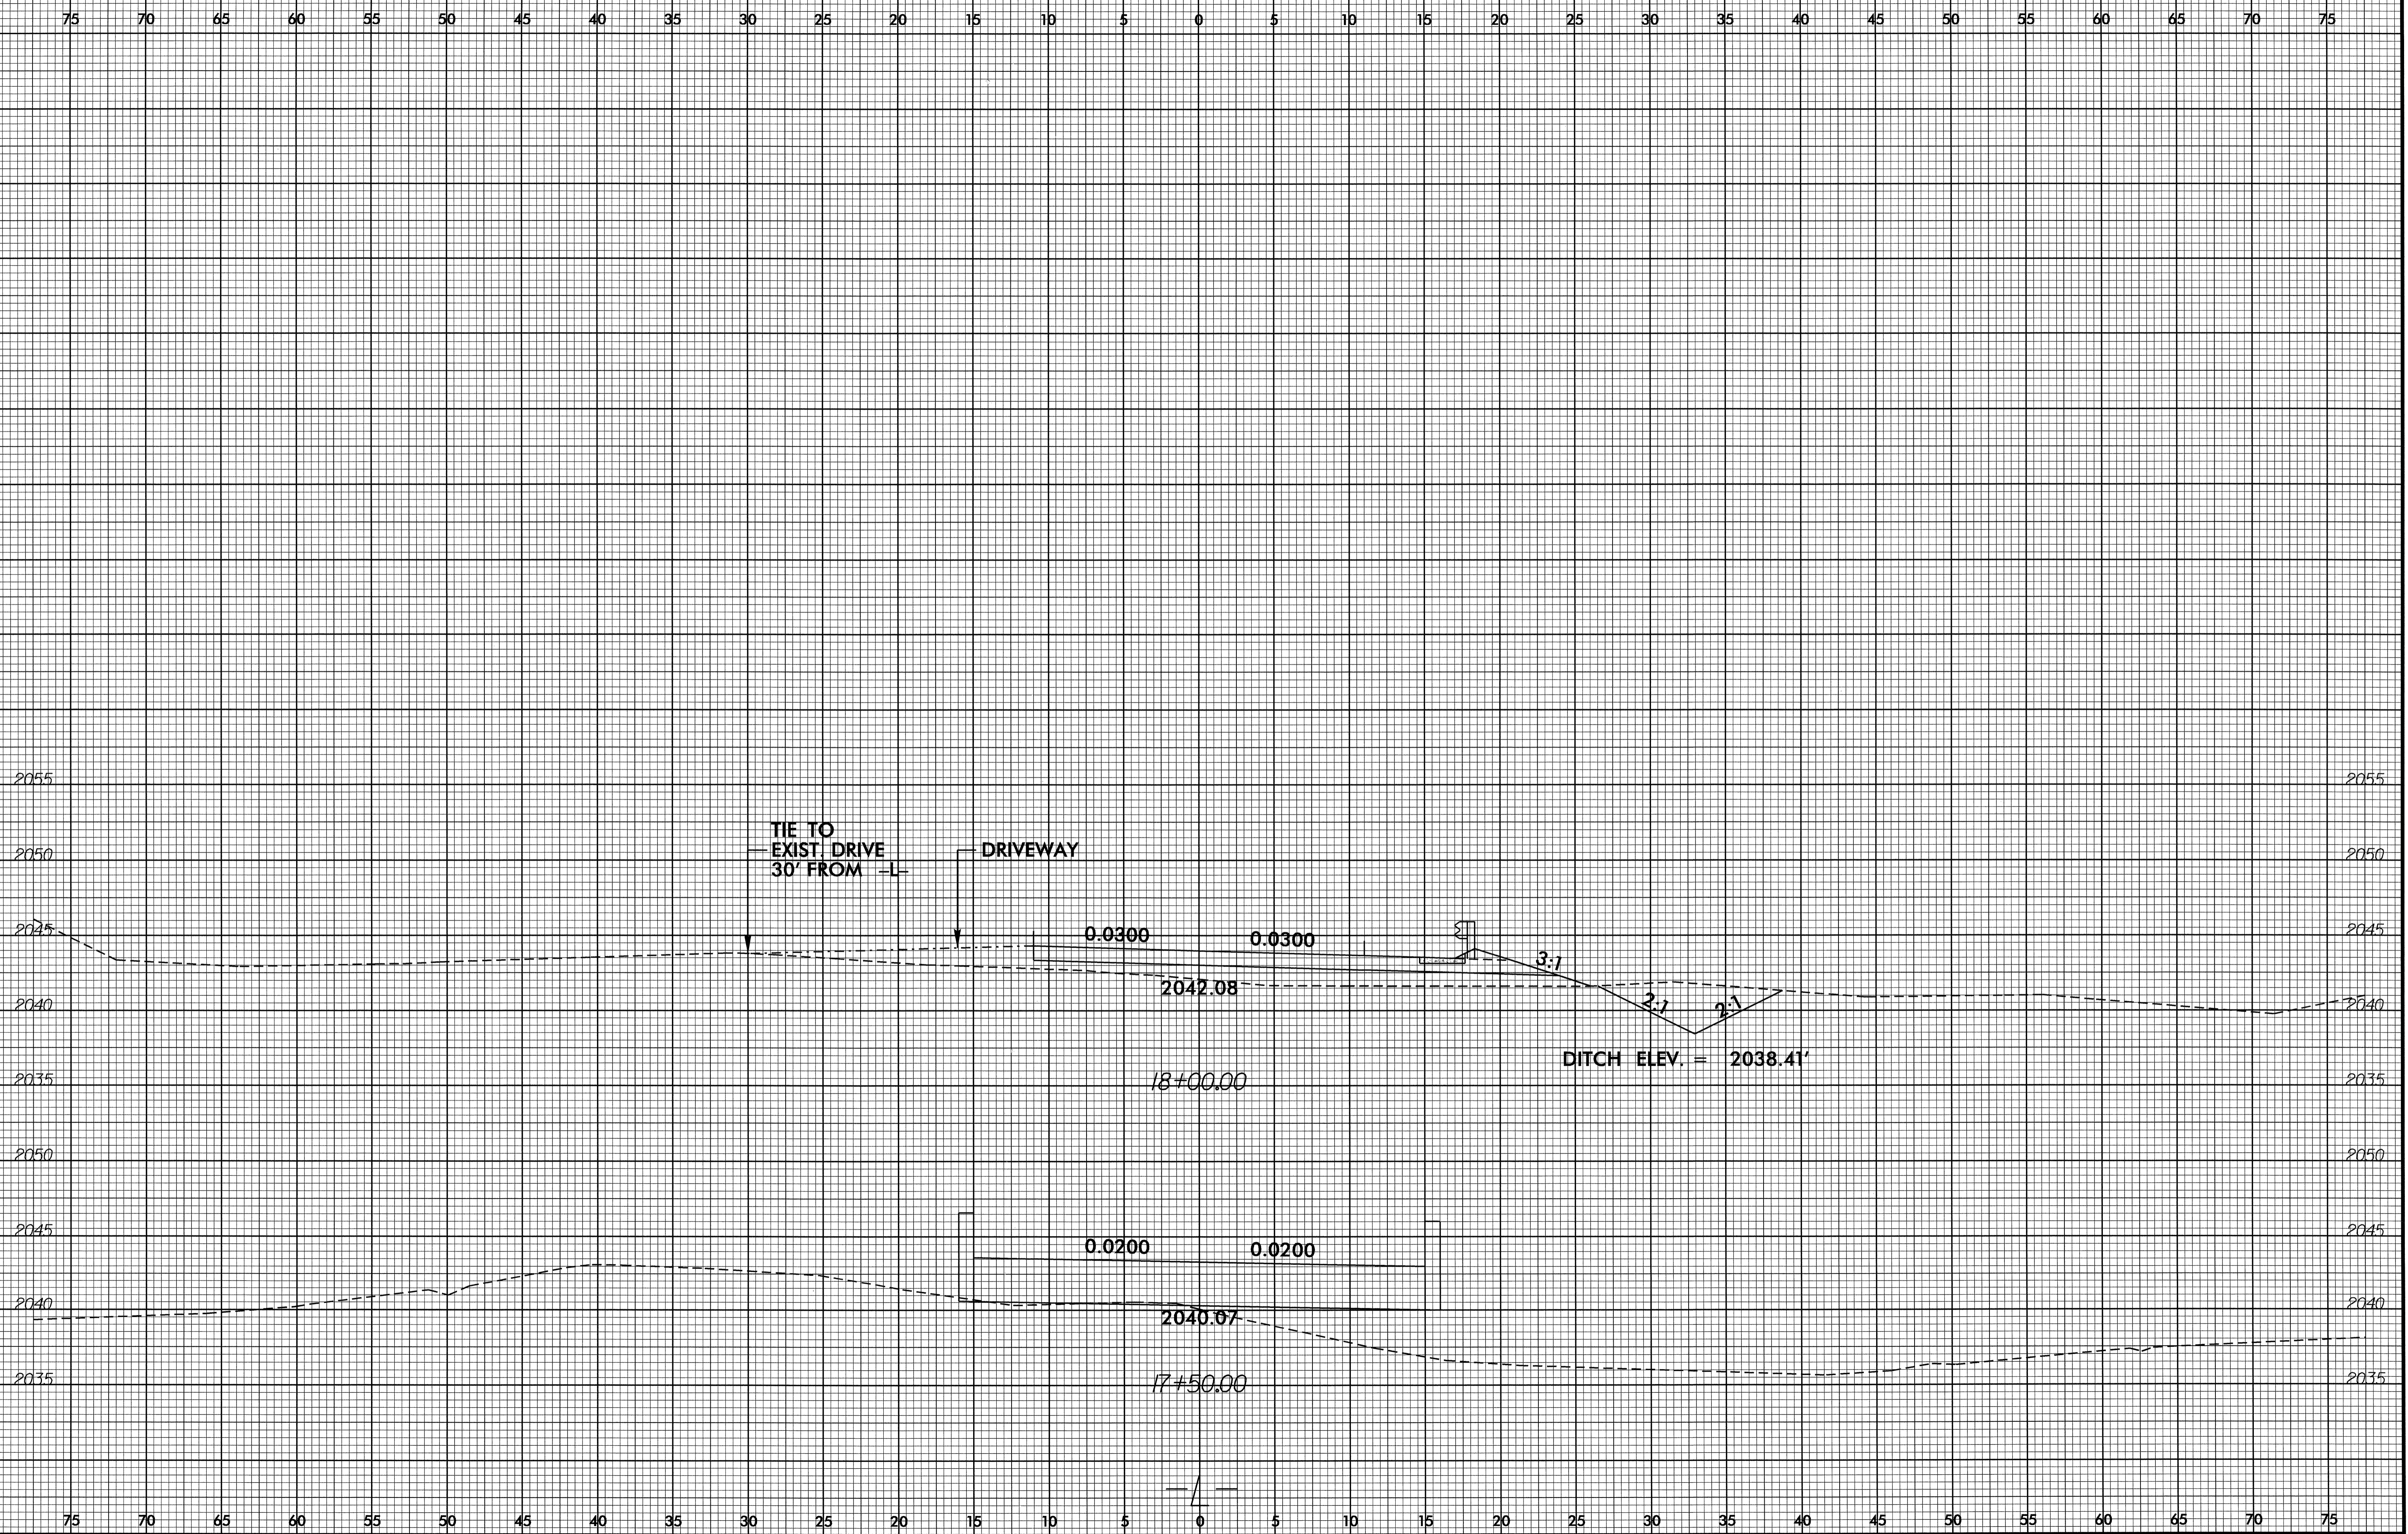

24 JUN 2008 08:31  
RD238350.dwg

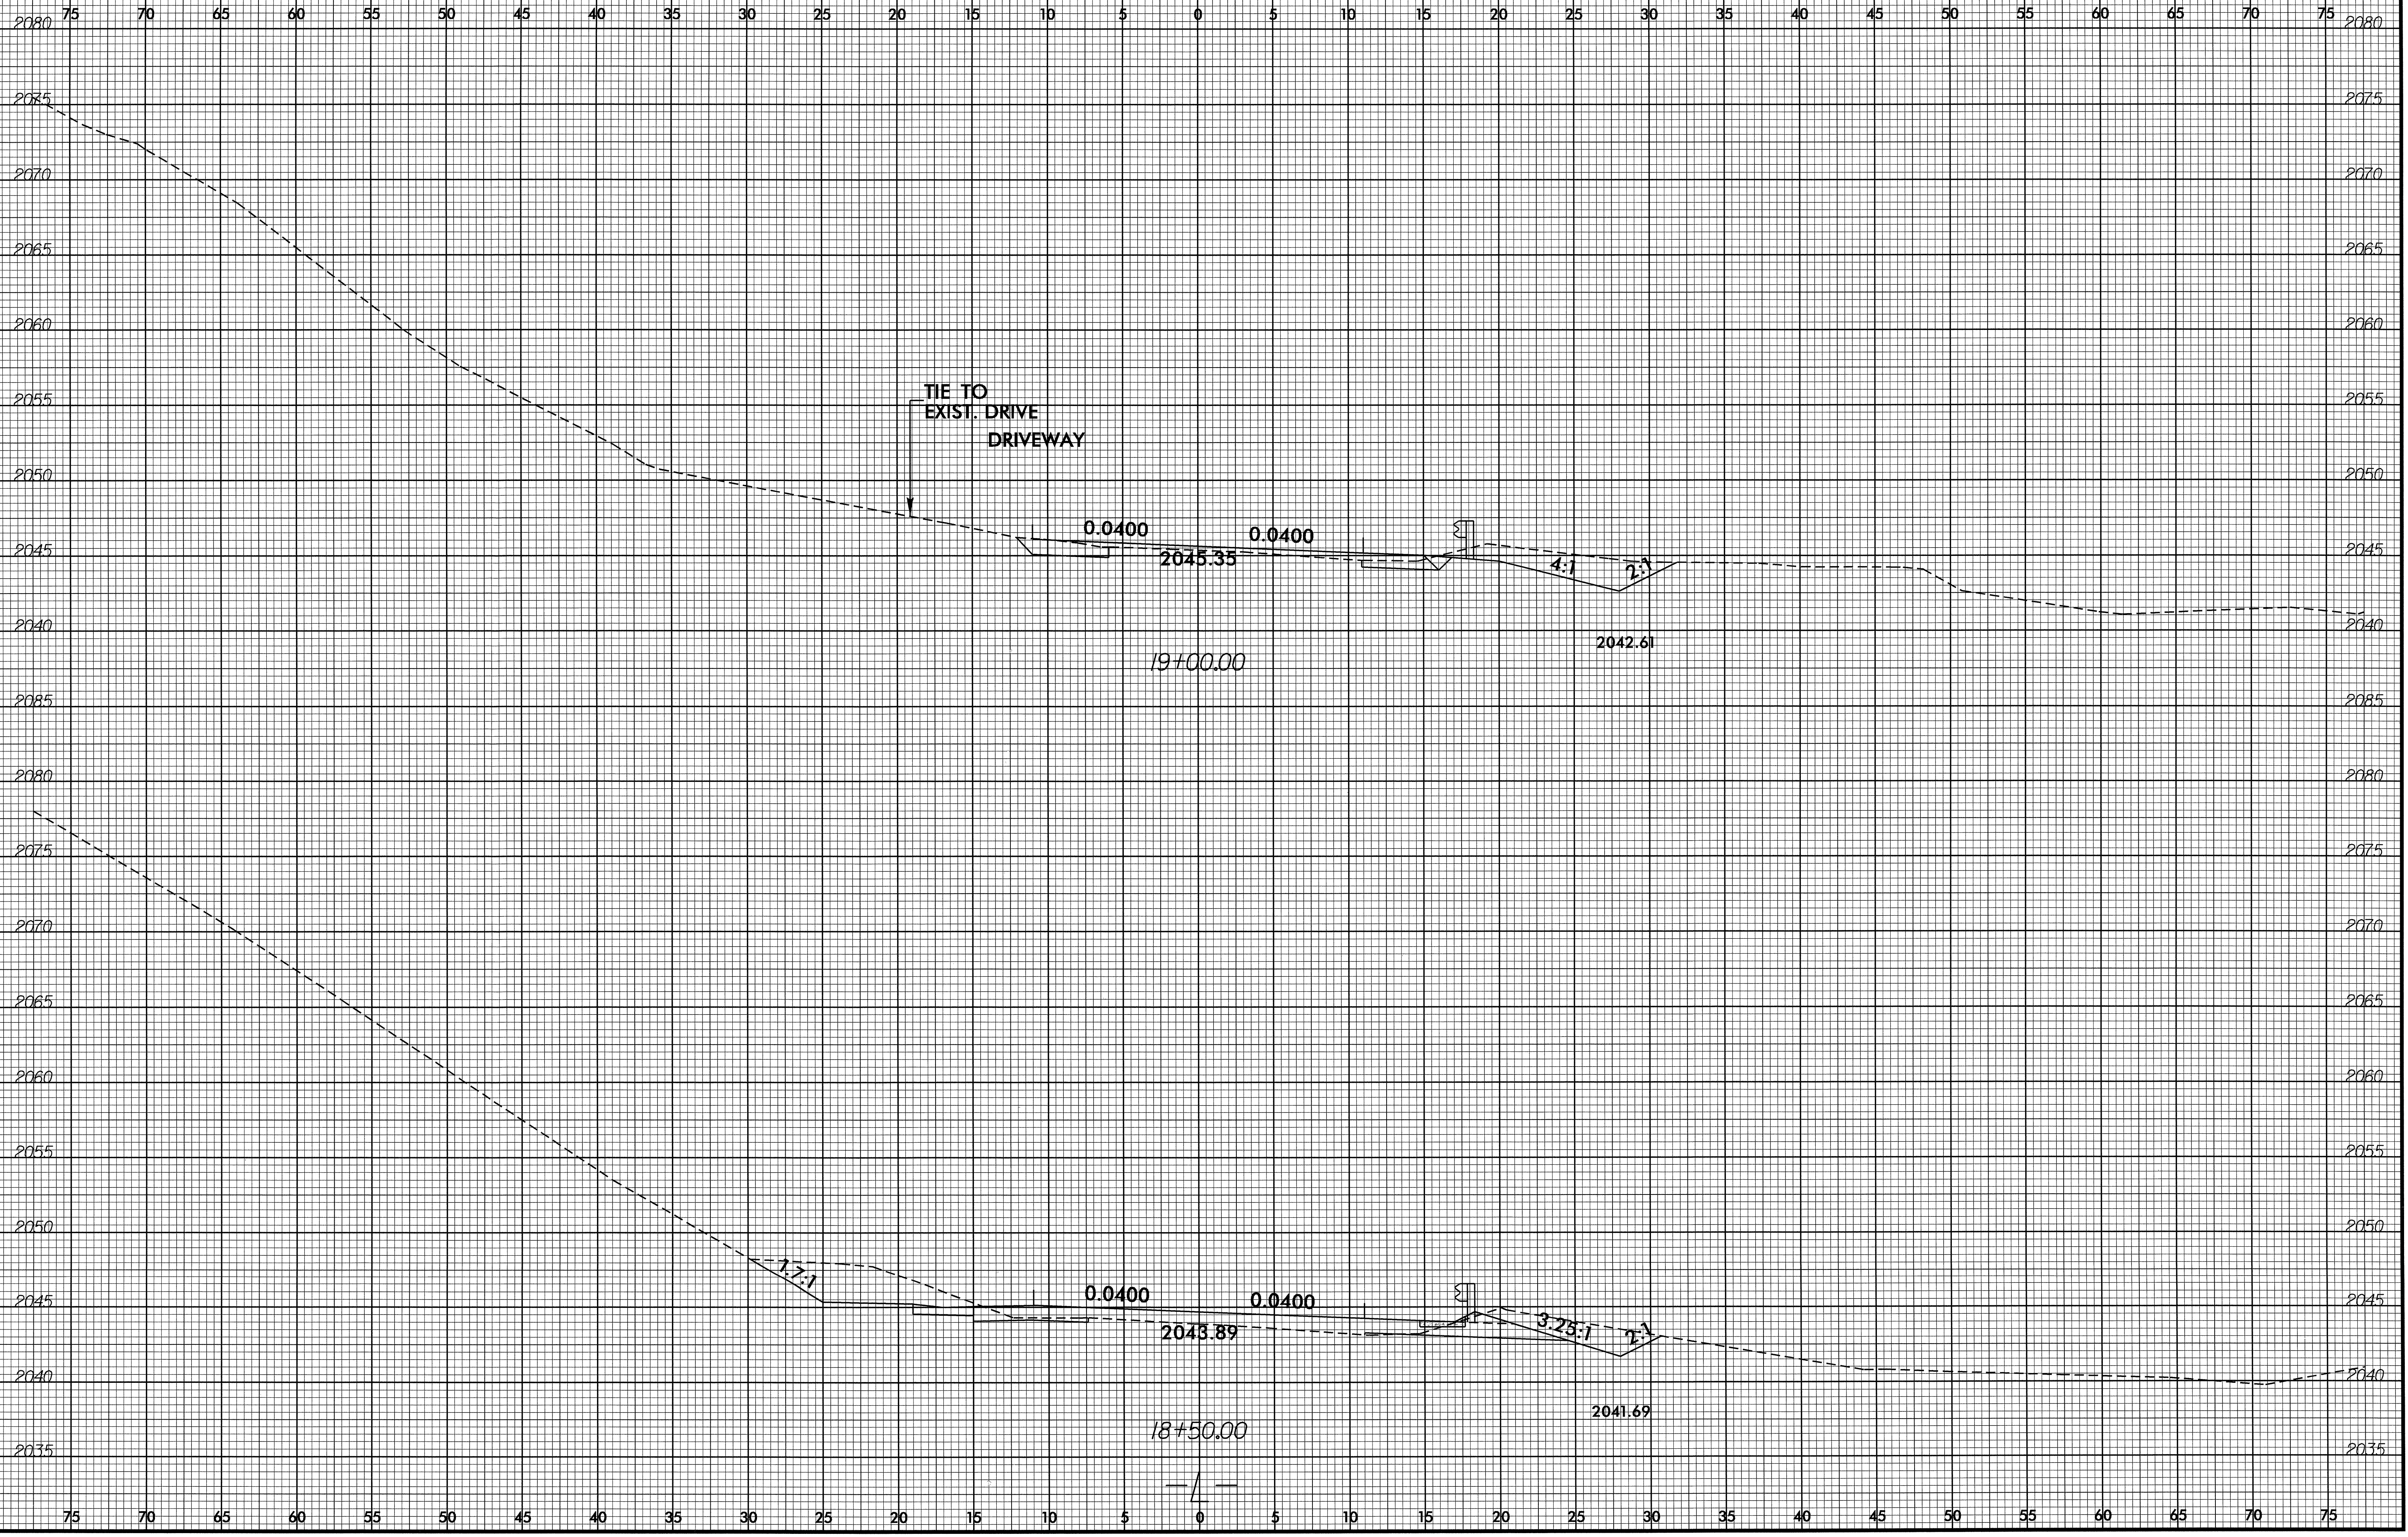


8/23/99

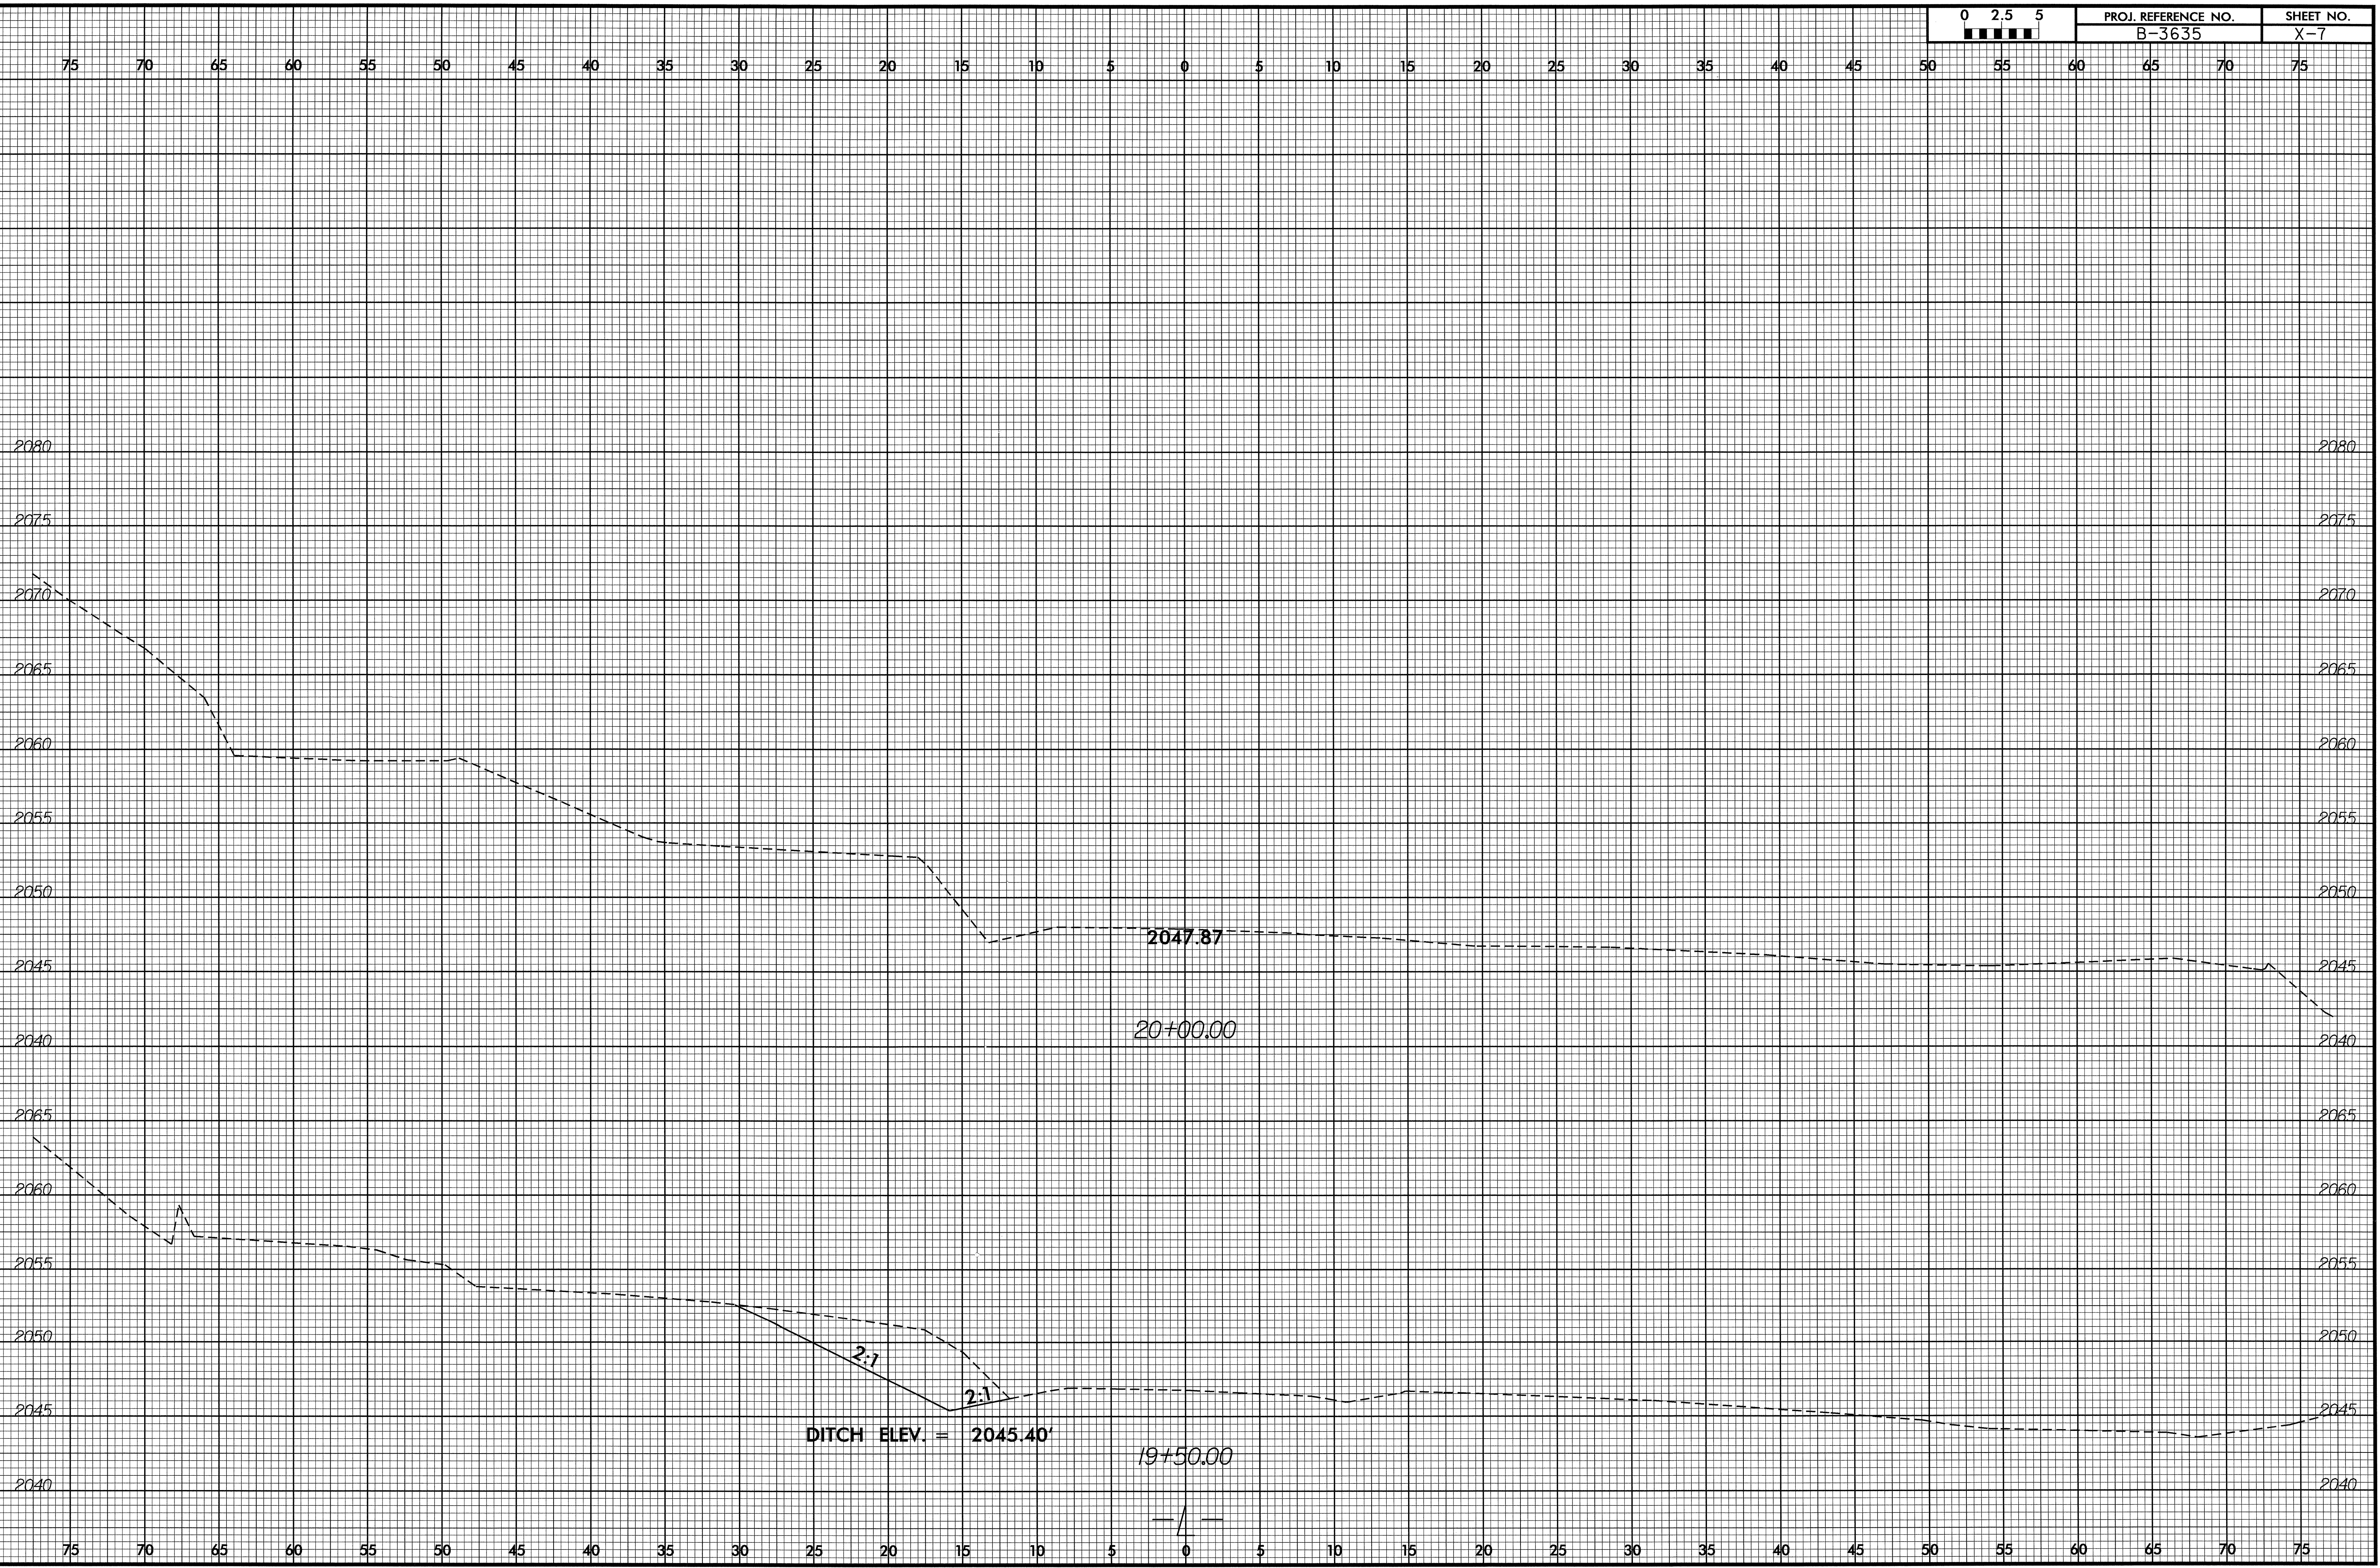

24-JUN-2008 08:31  
838810519(1)AVE.dwg

8/23/99

0 2.5 5	PROJ. REFERENCE NO. B-3635	SHEET NO. X-8
---------	-------------------------------	------------------

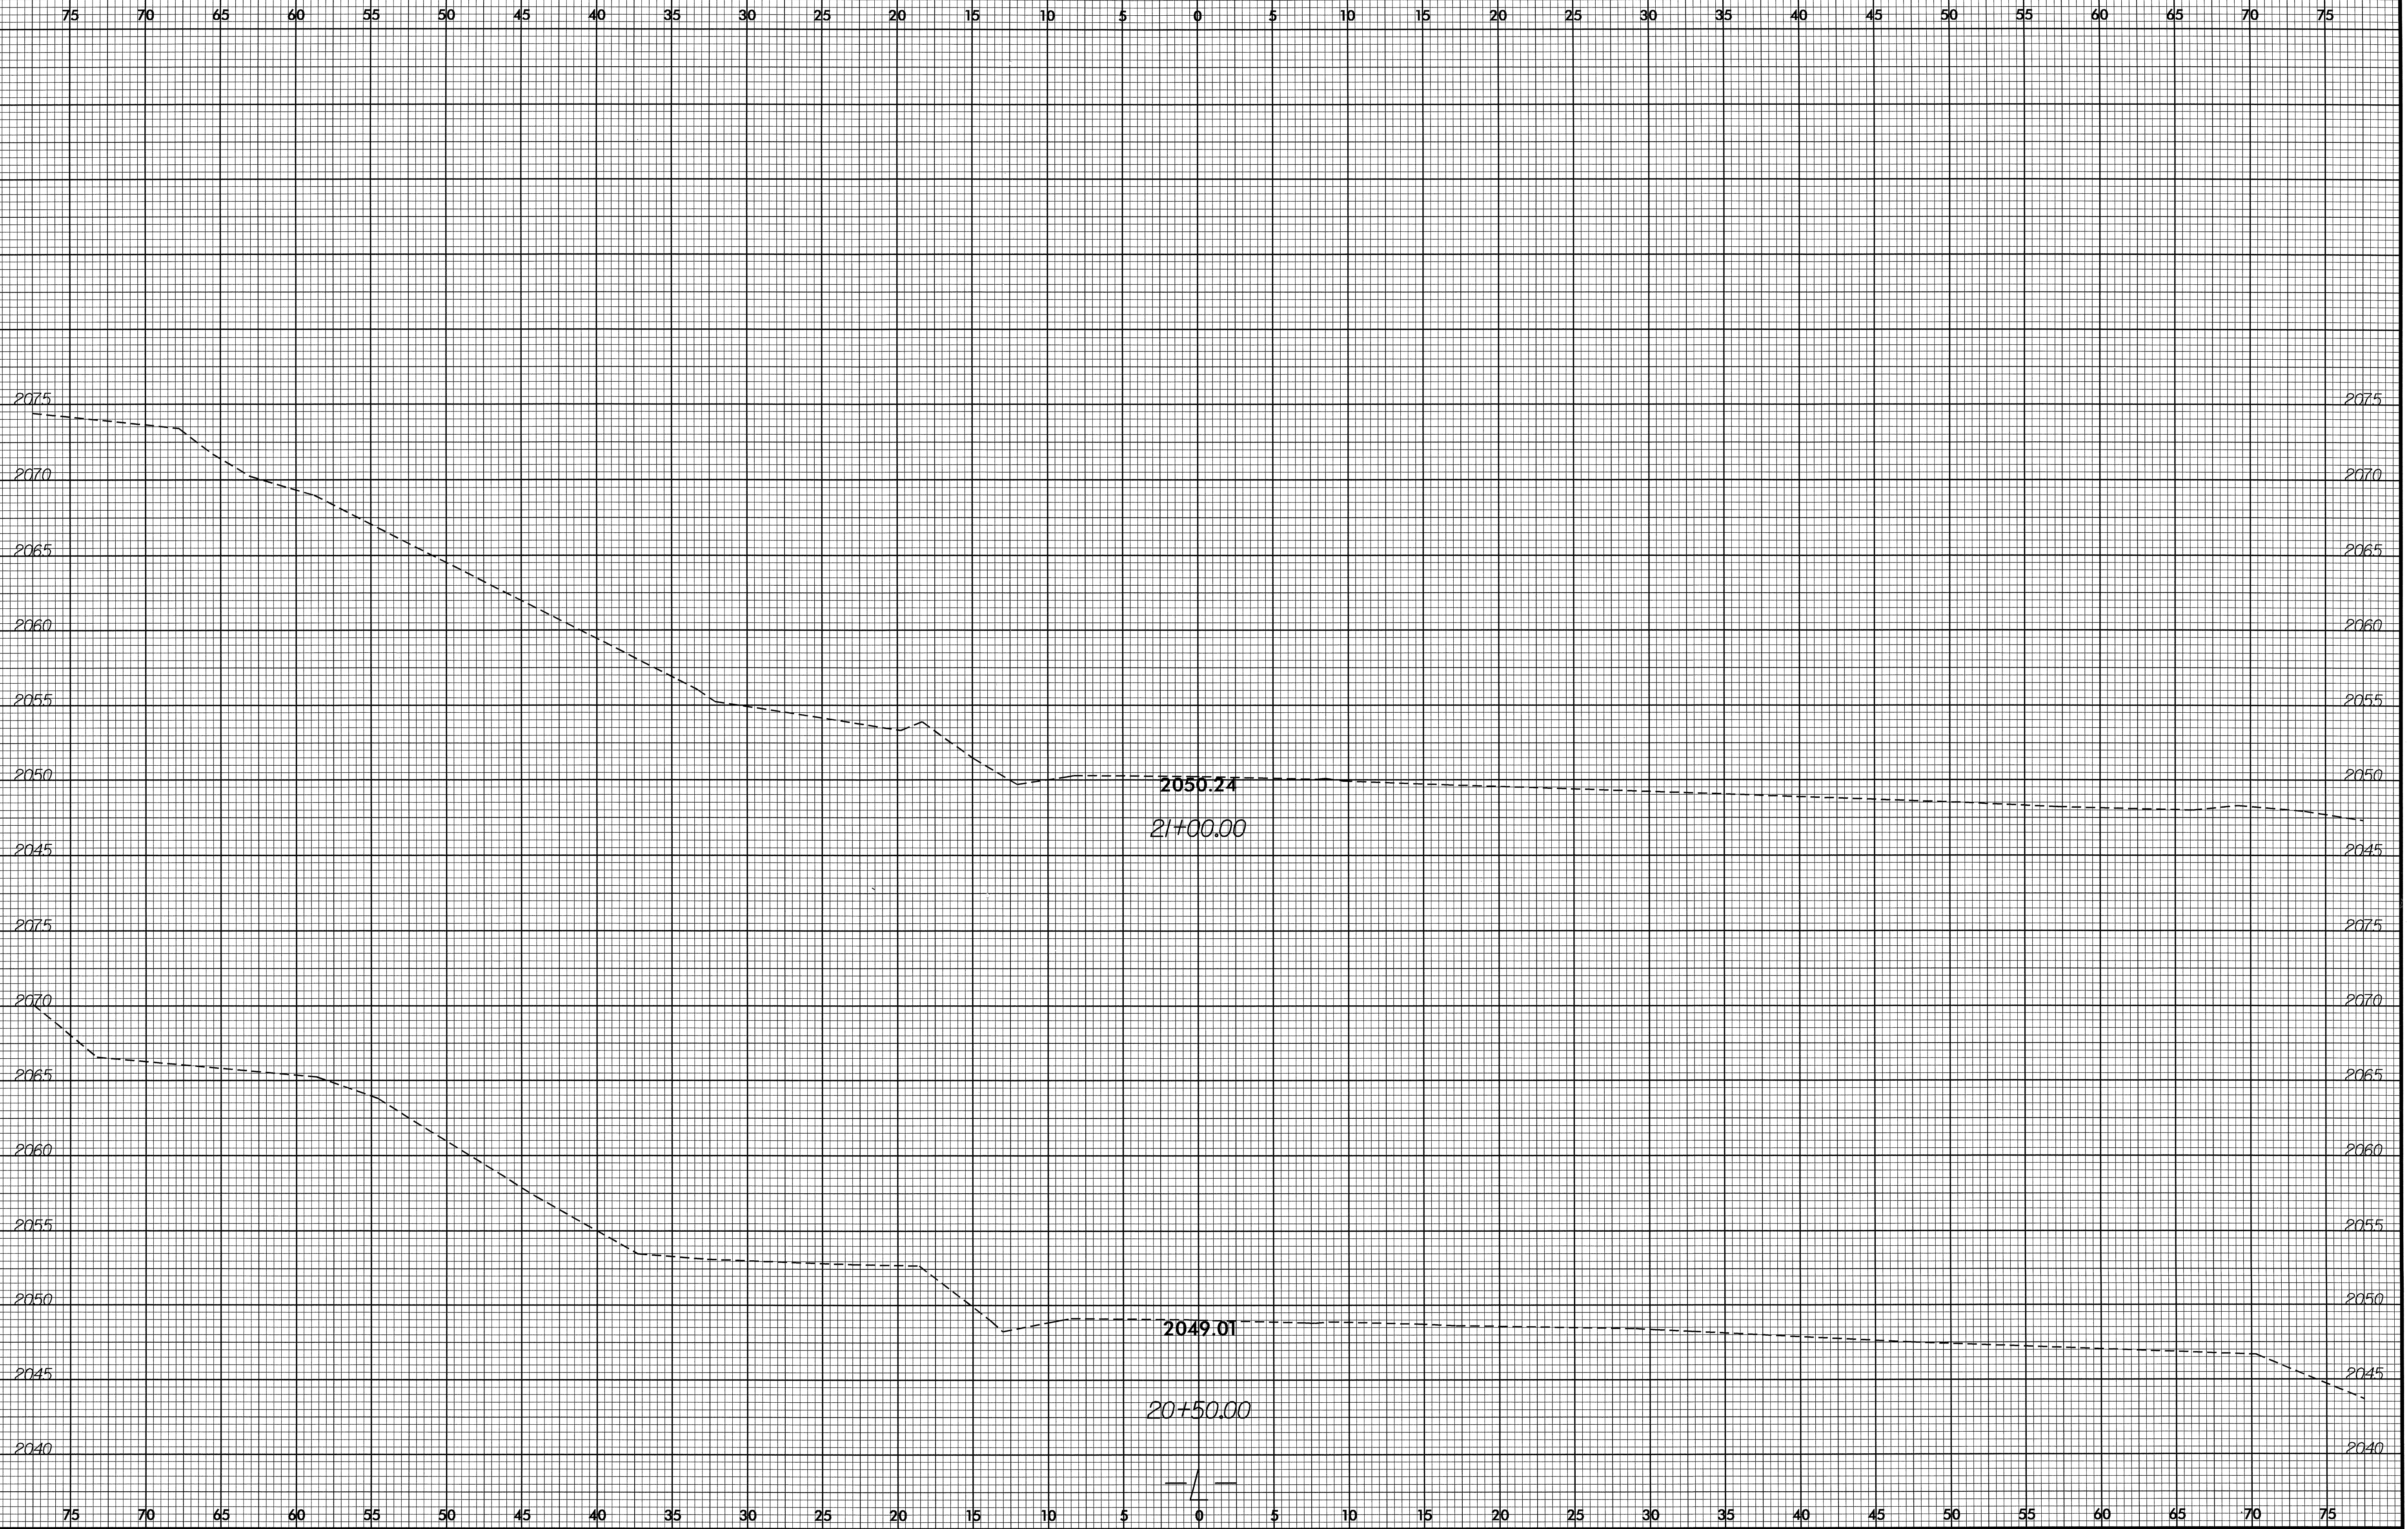

24 JUN 2008 08:31  
RD238350 b3635\_rdy\_xpl6.dwg