


09/28/99

TIP PROJECT: B-4179

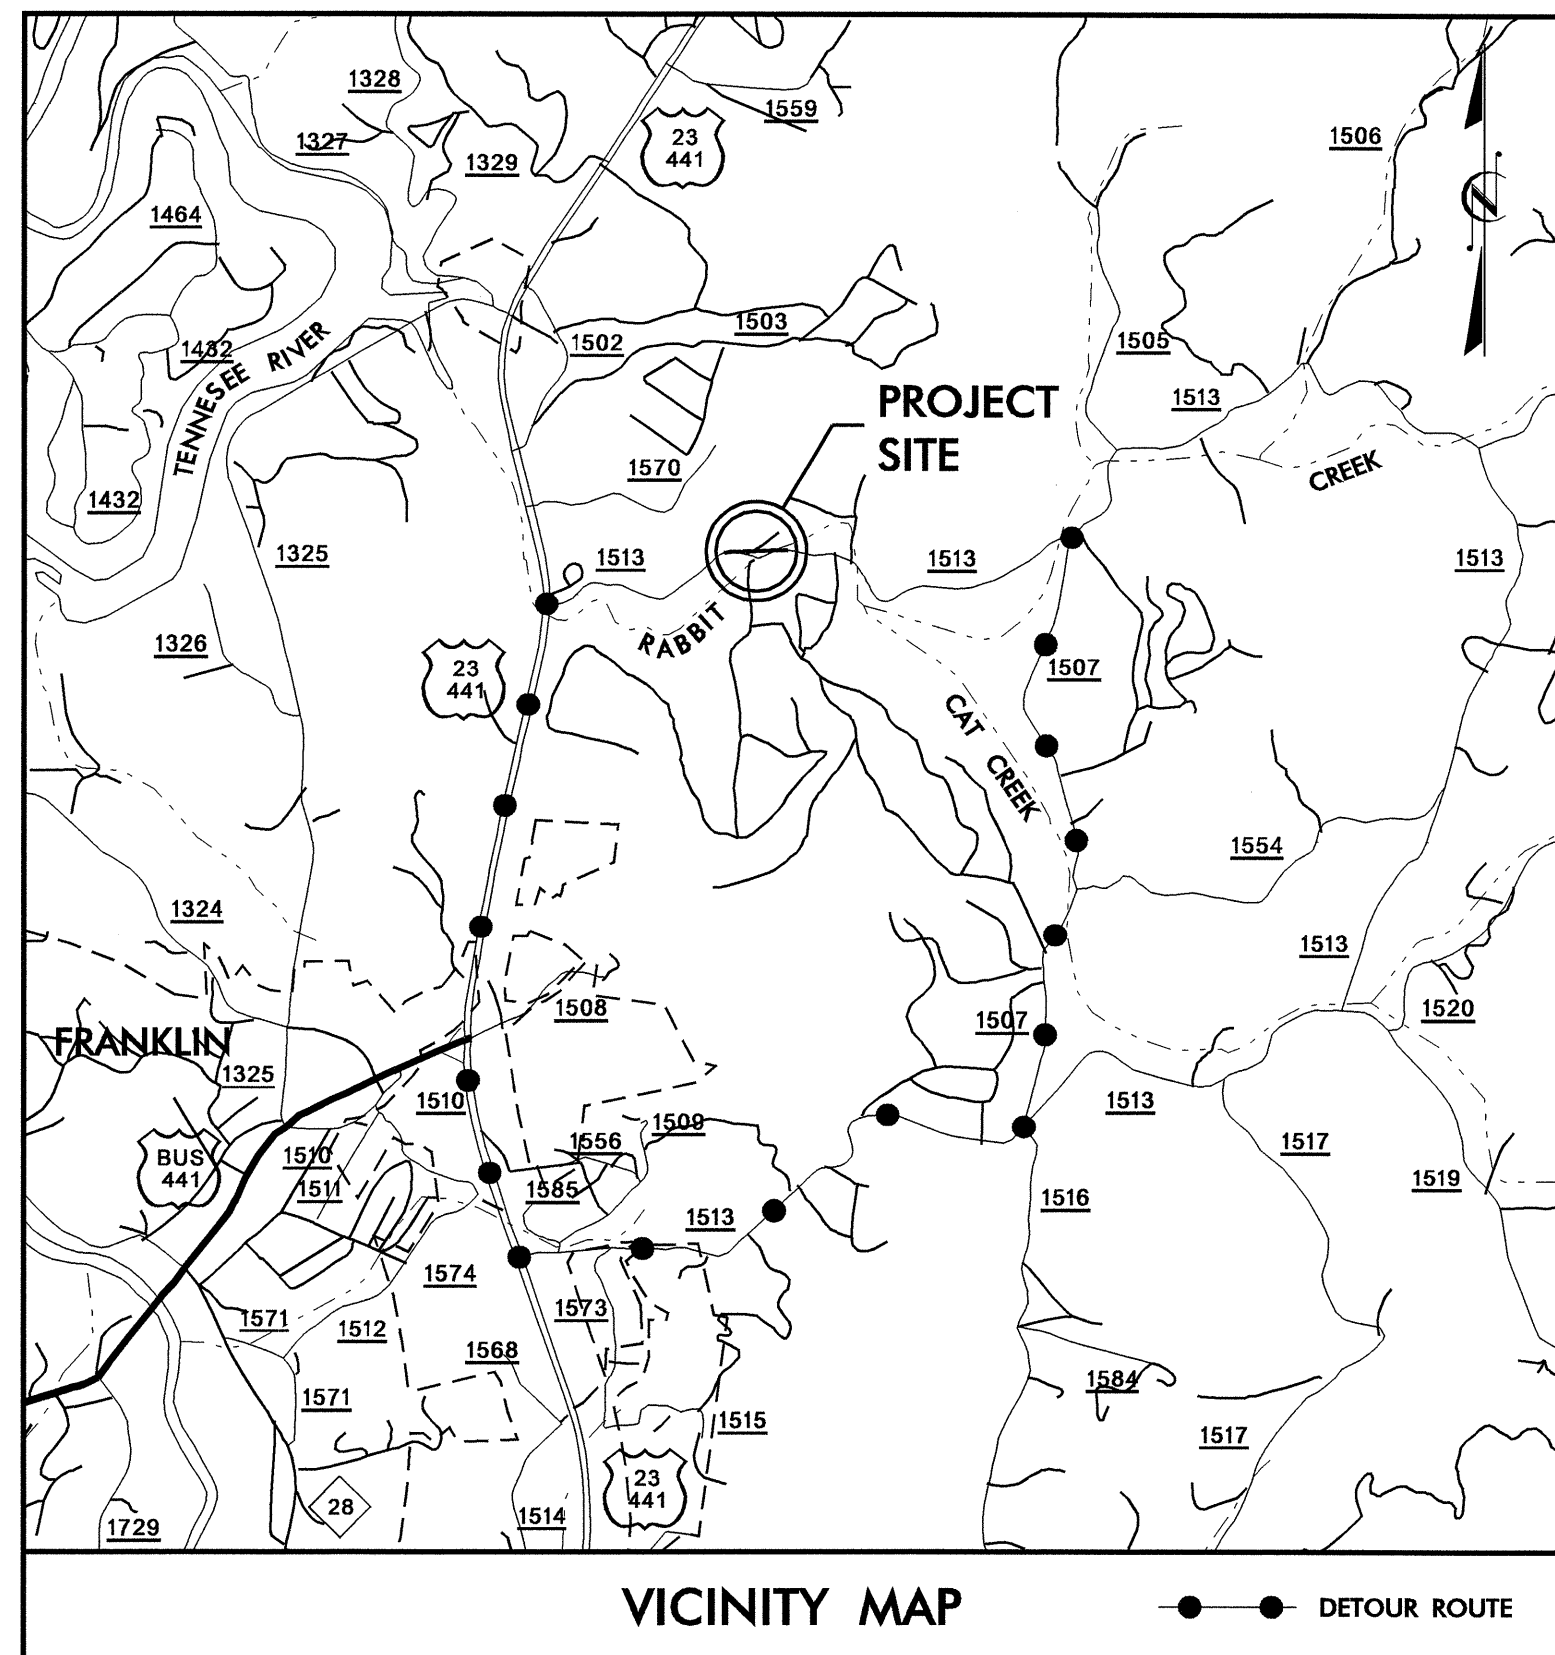



STATE OF NORTH CAROLINA
DIVISION OF HIGHWAYS

**UTILITY BY OTHERS PLANS
MACON COUNTY**


**LOCATION: BRIDGE #65 OVER RABBIT CREEK ON
SR 1513 (RABBIT CREEK ROAD) AND APPROACHES**

TYPE OF WORK: UTILITY CONFLICTS

T.I.P. NO.	SHEET NO.
B-4179	UO-1

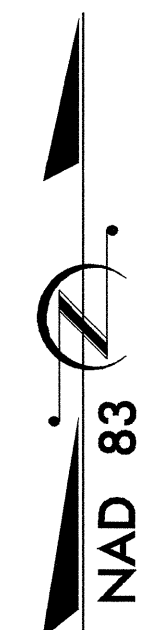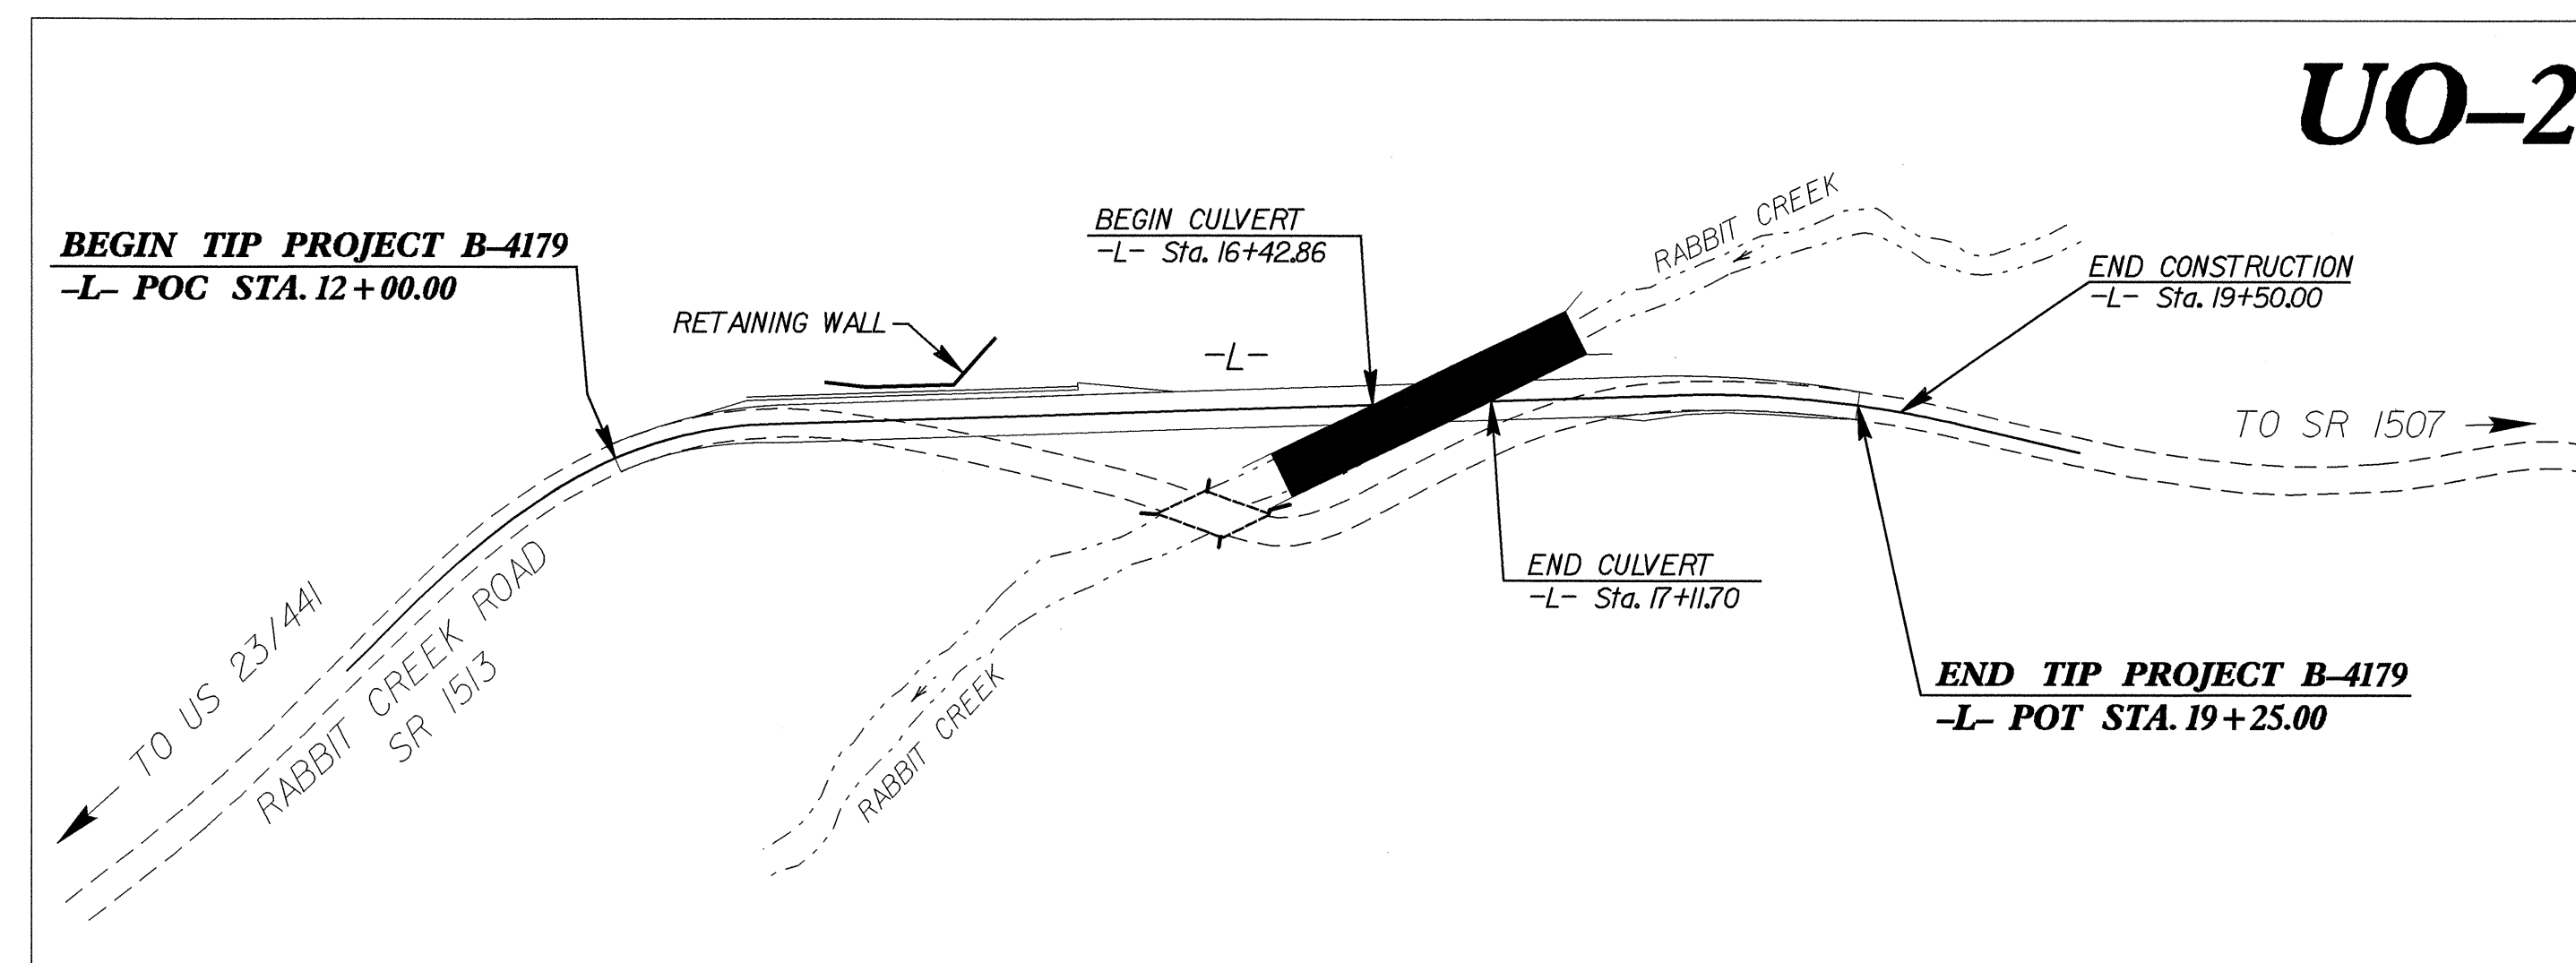

THIS PROJECT IS NOT WITHIN ANY MUNICIPAL BOUNDARIES.
CLEARING ON THIS PROJECT SHALL BE PERFORMED TO THE LIMITS ESTABLISHED BY METHOD III.

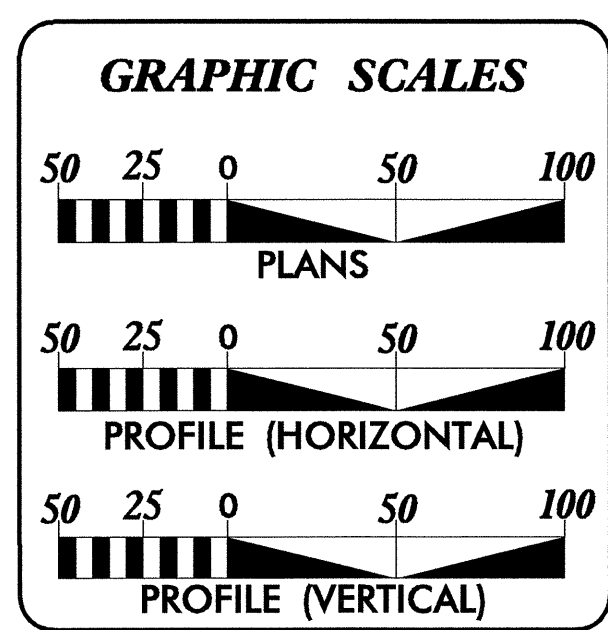

SHEET NO.	DESCRIPTION
UO-1	TITLE SHEET
UO-2	UTILITY BY OTHERS PLAN SHEETS

UTILITY OWNERS ON PROJECT
(1) Verizon - Telephone
(2) Duke Energy - Power

PREPARED IN THE OFFICE OF:
**DIVISION OF HIGHWAYS
DESIGN SERVICES
UTILITY SECTION**

1591 MAIL SERVICES CENTER
RALEIGH, NC 27699-1591
PHONE (919) 250-4128
FAX (919) 250-4119





Roger Worthington, P.E. UTILITIES SECTION ENGINEER
Carl Barclay, P.E. UTILITIES SQUAD LEADER PROJECT ENGINEER
Ali Kouchehi, P.E. UTILITIES PROJECT DESIGNER

25-JUL-2008 09:29
F:\Utilities\rdv\ut\proj\B-4291\ut_title_u01_psh.dgn
\$\$\$\$\$USERNAME\$\$\$\$\$

UTILITIES BY OTHERS

NOTE:
ALL PROPOSED UTILITY WORK
SHOWN ON THIS SHEET WILL
BE DONE BY OTHERS

5/14/09
r:\utl\25-JUL-2008 10:38 AM\B-4291-U0-04-U002.psh.dgn

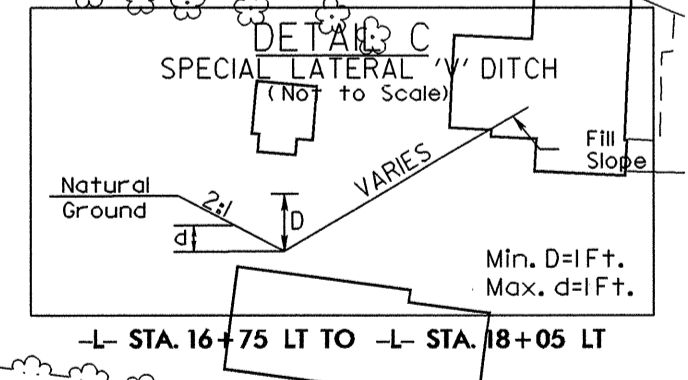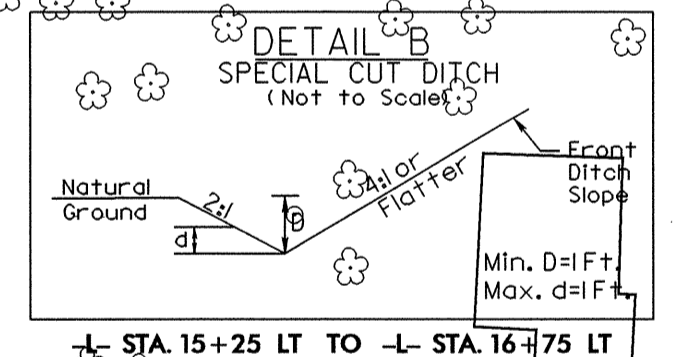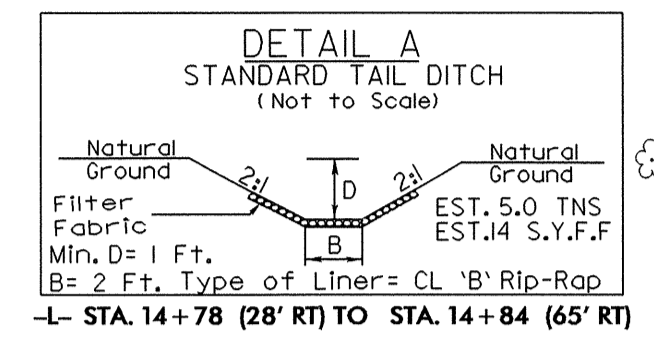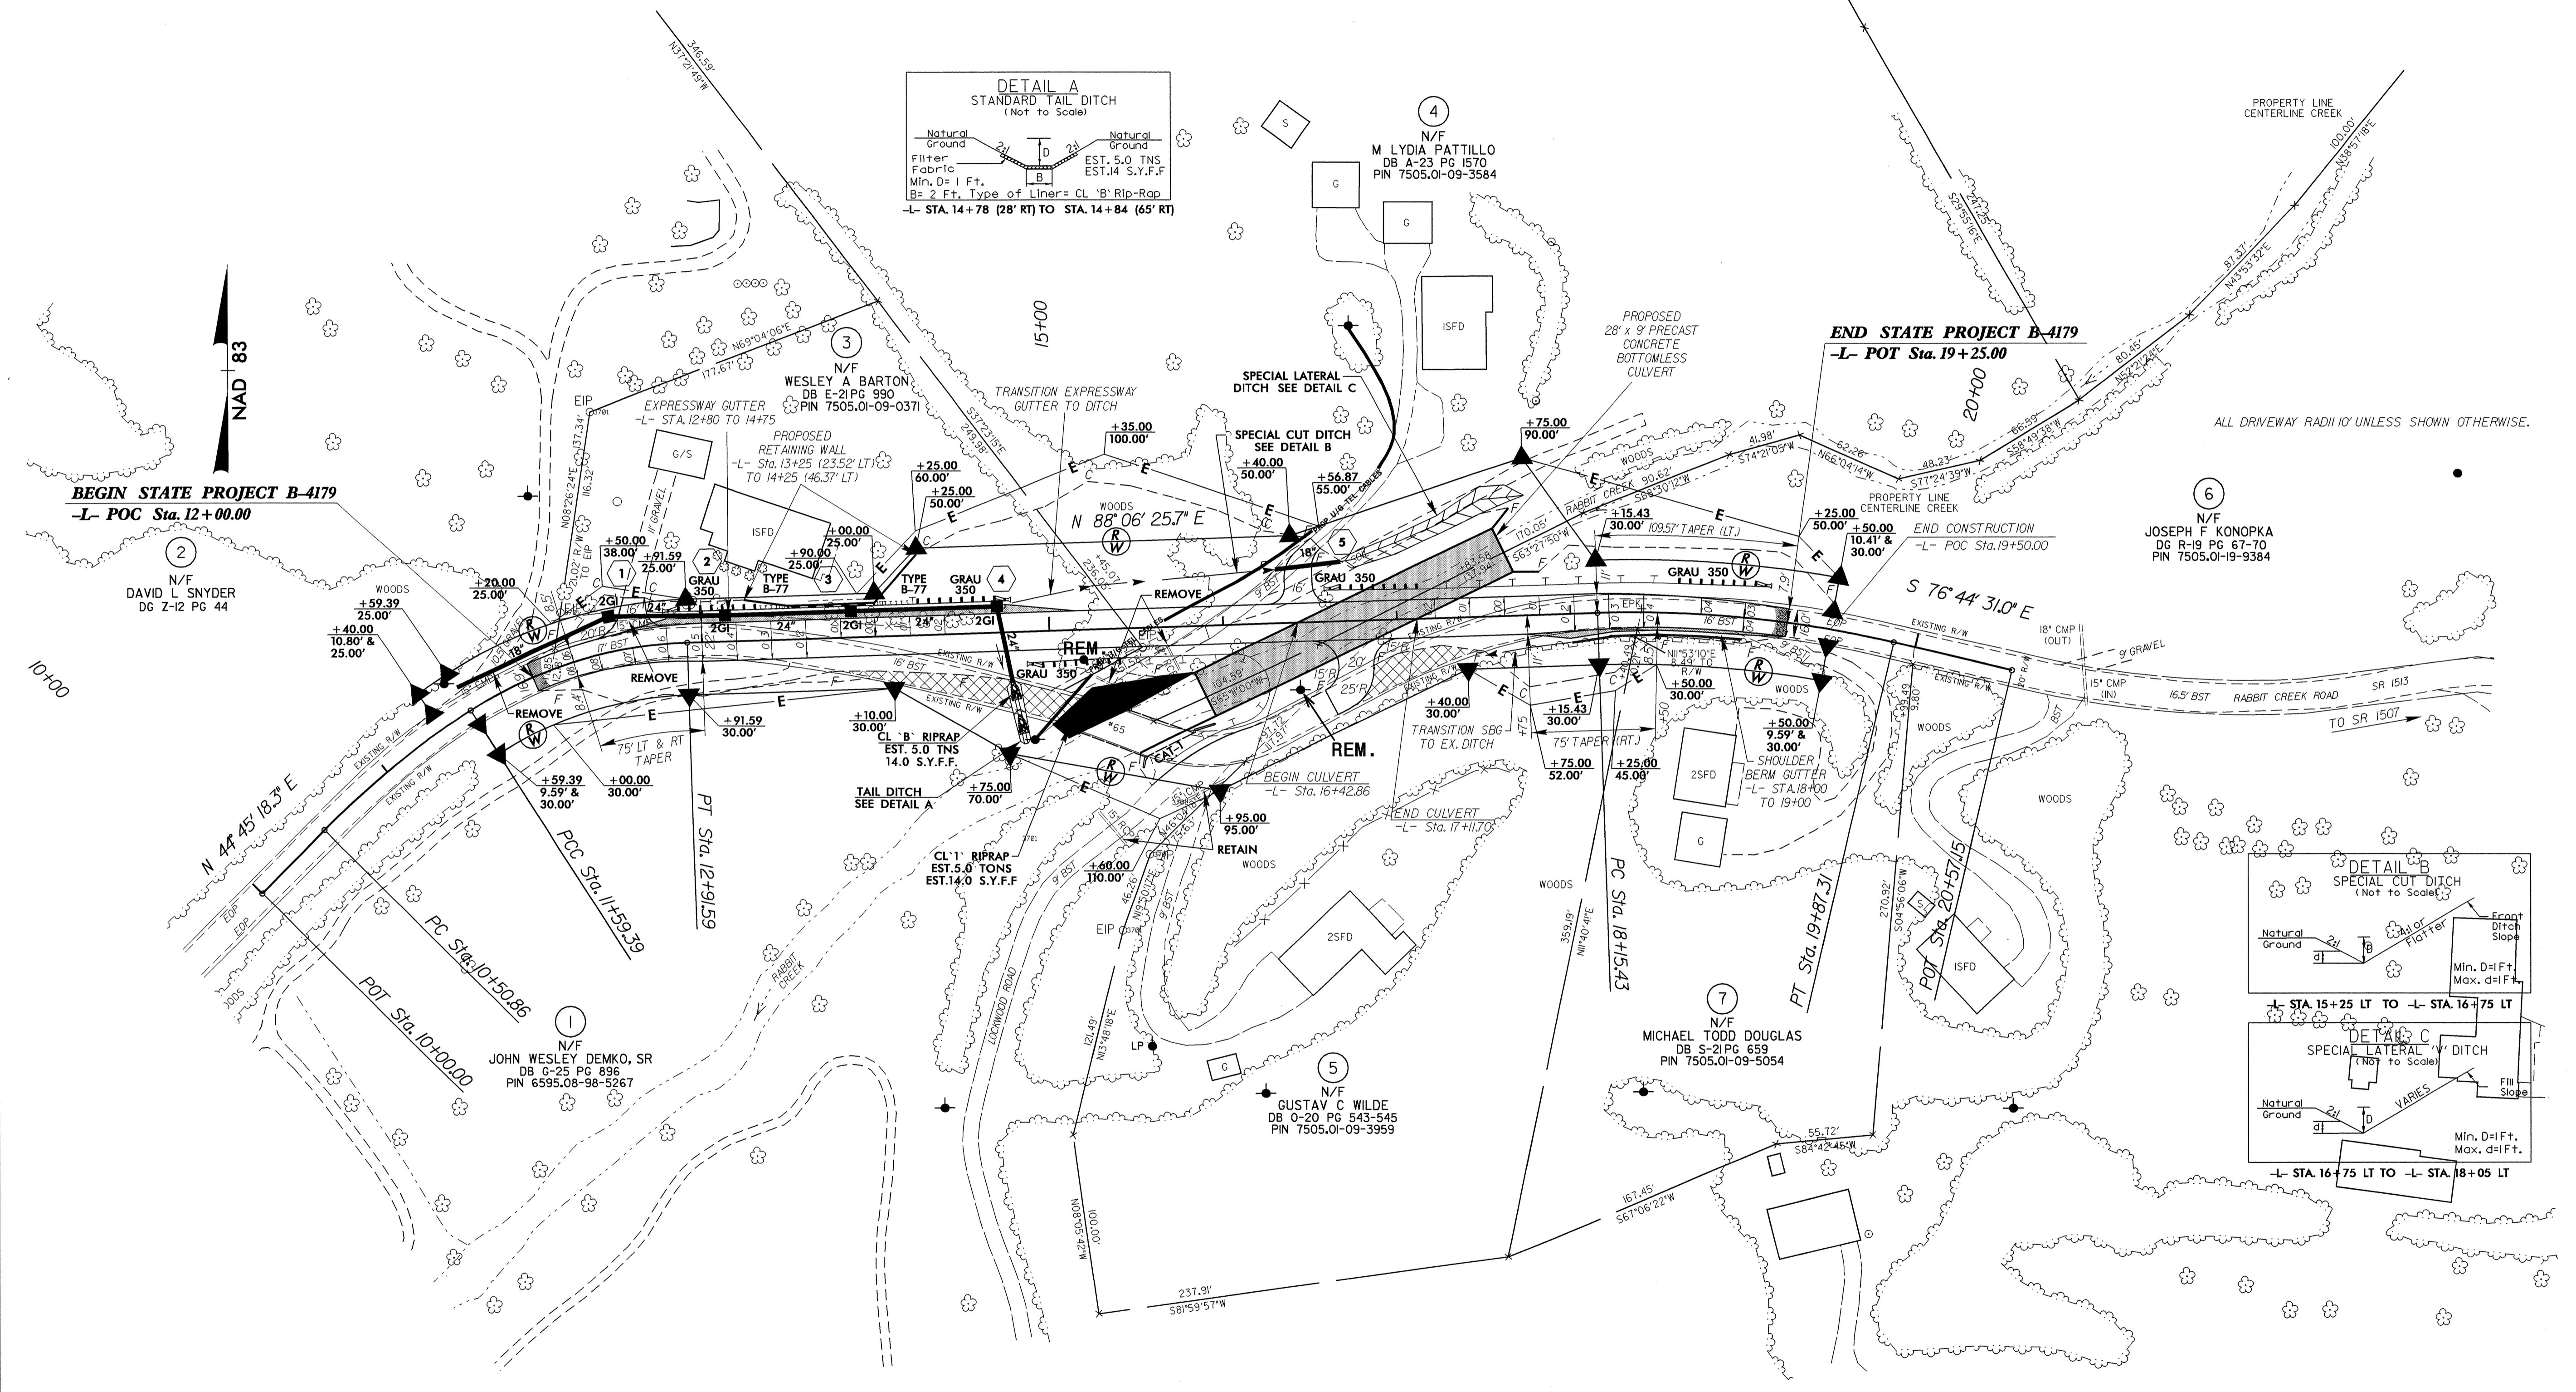

BEGIN STATE PROJECT B-4179
-L- POC Sta. 12+00.00

END STATE PROJECT B-4179
-L- POT Sta. 19+25.00

N/F
DAVID L. SNYDER
DG Z-12 PG 44

N/F
WESLEY A. BARTON
DB E-21 PG 990
PIN 7505.01-09-0371

N/F
M. LYDIA PATTILLO
DB A-23 PG 1570
PIN 7505.01-09-3584

N/F
JOSEPH F. KONOPKA
DG R-19 PG 67-70
PIN 7505.01-19-9384

N/F
MICHAEL TODD DOUGLAS
DB S-21 PG 659
PIN 7505.01-09-5054

N/F
GUSTAV C. WILDE
DB O-20 PG 543-545
PIN 7505.01-09-3959

ALL DRIVEWAY RADII 10' UNLESS SHOWN OTHERWISE.