

09/08/99

TIP PROJECT: B-4265


T.I.P. NO.	SHEET NO.
B-4265	UO-1

STATE OF NORTH CAROLINA
DIVISION OF HIGHWAYS

**UTILITY BY OTHERS PLANS
RUTHERFORD COUNTY**


**LOCATION: REPLACEMENT OF BRIDGE NO. 202 SR 1733
(JONES TOWN ROAD) OVER FIRST BROAD RIVER**

TYPE OF WORK: UTILITIES BY OTHERS

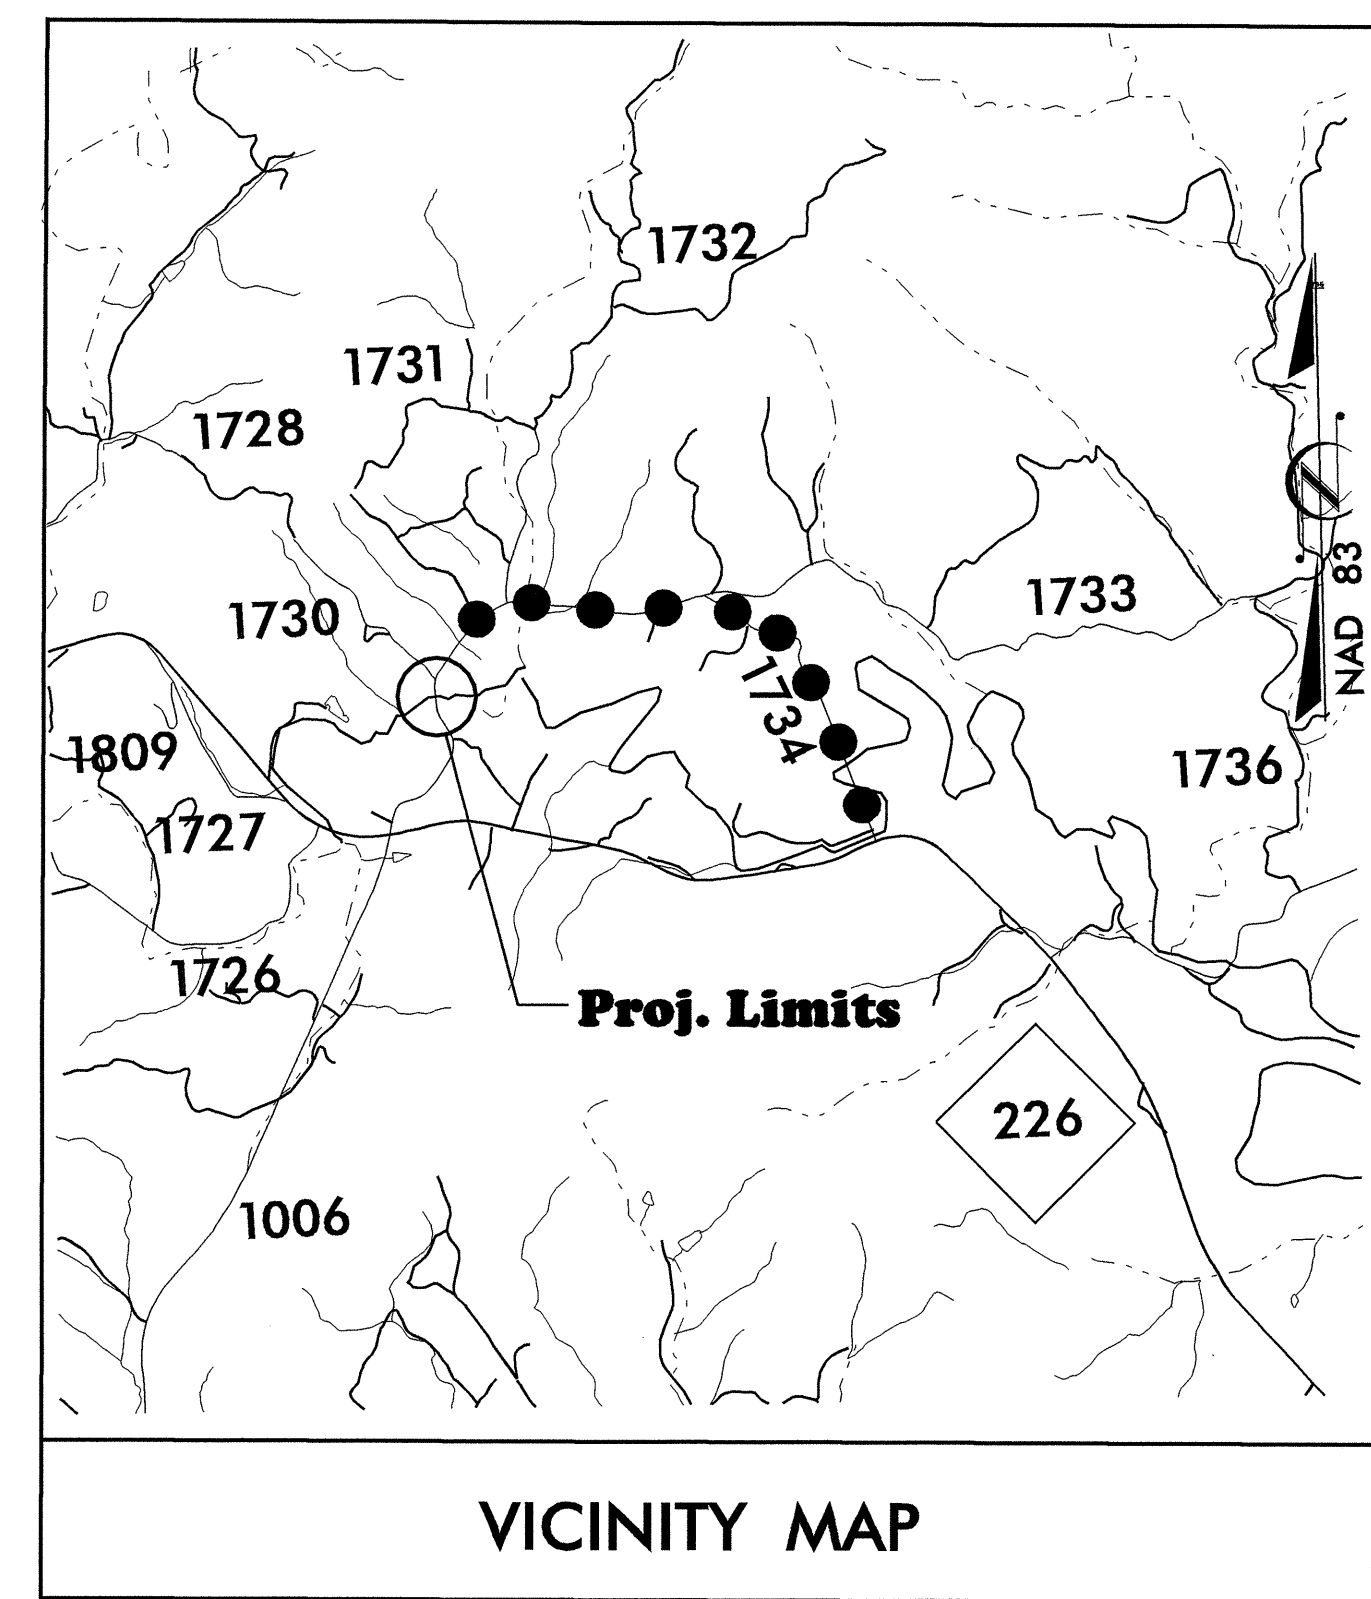


VICINITY MAP

● ● ● OFF-SITE DETOUR

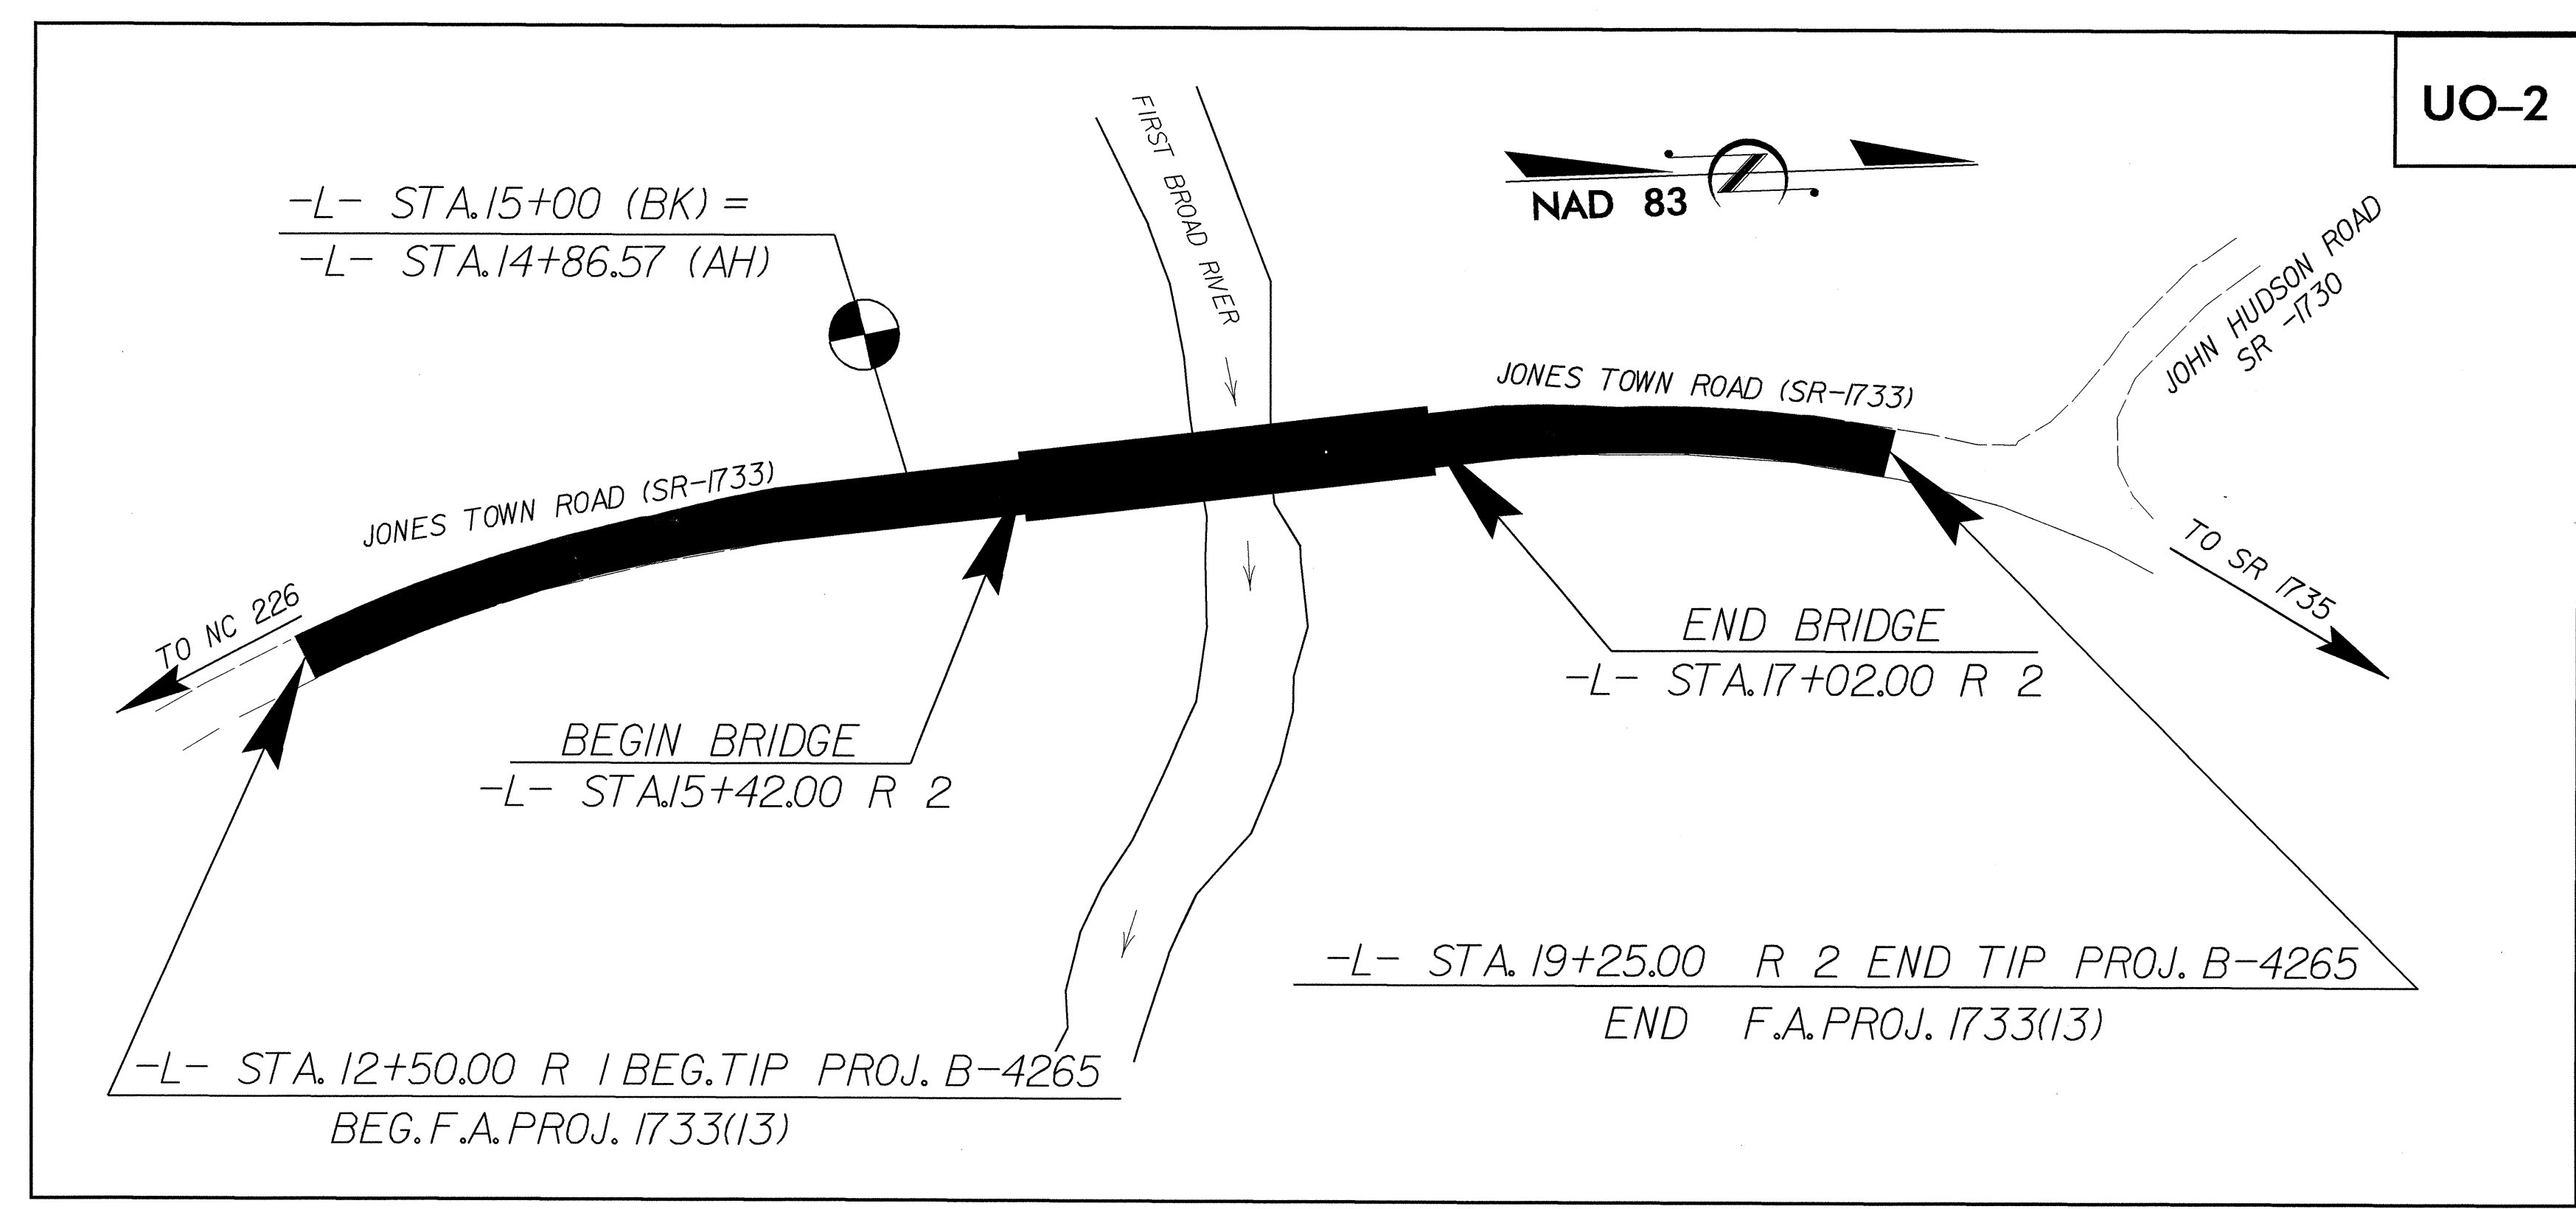


UO-2

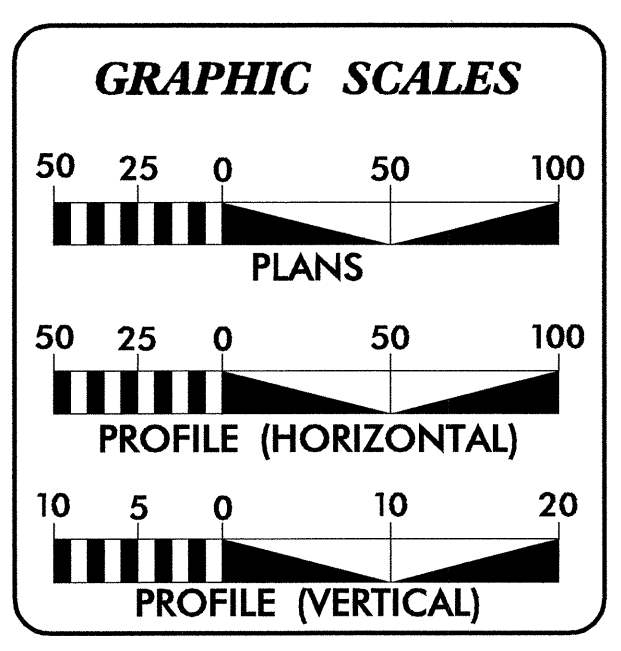

INDEX OF SHEETS	
SHEET NO.	DESCRIPTION
UO-1	TITLE SHEET
UO-2	UTILITY BY OTHERS PLAN SHEET

UTILITY OWNERS ON PROJECT
(1) RUTHERFORD EMC - POWER DISTRIBUTION
(2) A T & T - TELEPHONE

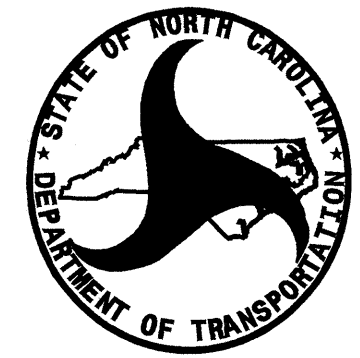
 PREPARED IN THE OFFICE OF:
**DIVISION OF HIGHWAYS
PROJECT SERVICES
UTILITY SECTION**
 1591 MAIL SERVICES CENTER
 RALEIGH, NC 27699-1591
 PHONE (919) 250-4128
 FAX (919) 250-4119


Roger Worthington, P.E. UTILITIES SECTION ENGINEER
R. B. Wilkins, P.E. UTILITIES SQUAD LEADER PROJECT ENGINEER
John A. Nigro, P.E. UTILITIES PROJECT DESIGNER

04-AUG-2008 14:21
 r:\utilities\yrdy_ut\proj\B4265_ut_title_uol_psh.dgn
 \$\$\$USERNAME\$\$\$

UTILITIES BY OTHERS

NOTE:
ALL PROPOSED UTILITY WORK
SHOWN ON THIS SHEET WILL
BE DONE BY OTHERS

5/14/99
 04-AUG-2008 14:21
 r:\proj\105105\B-4265\ut-4.uc2-ph.dgn

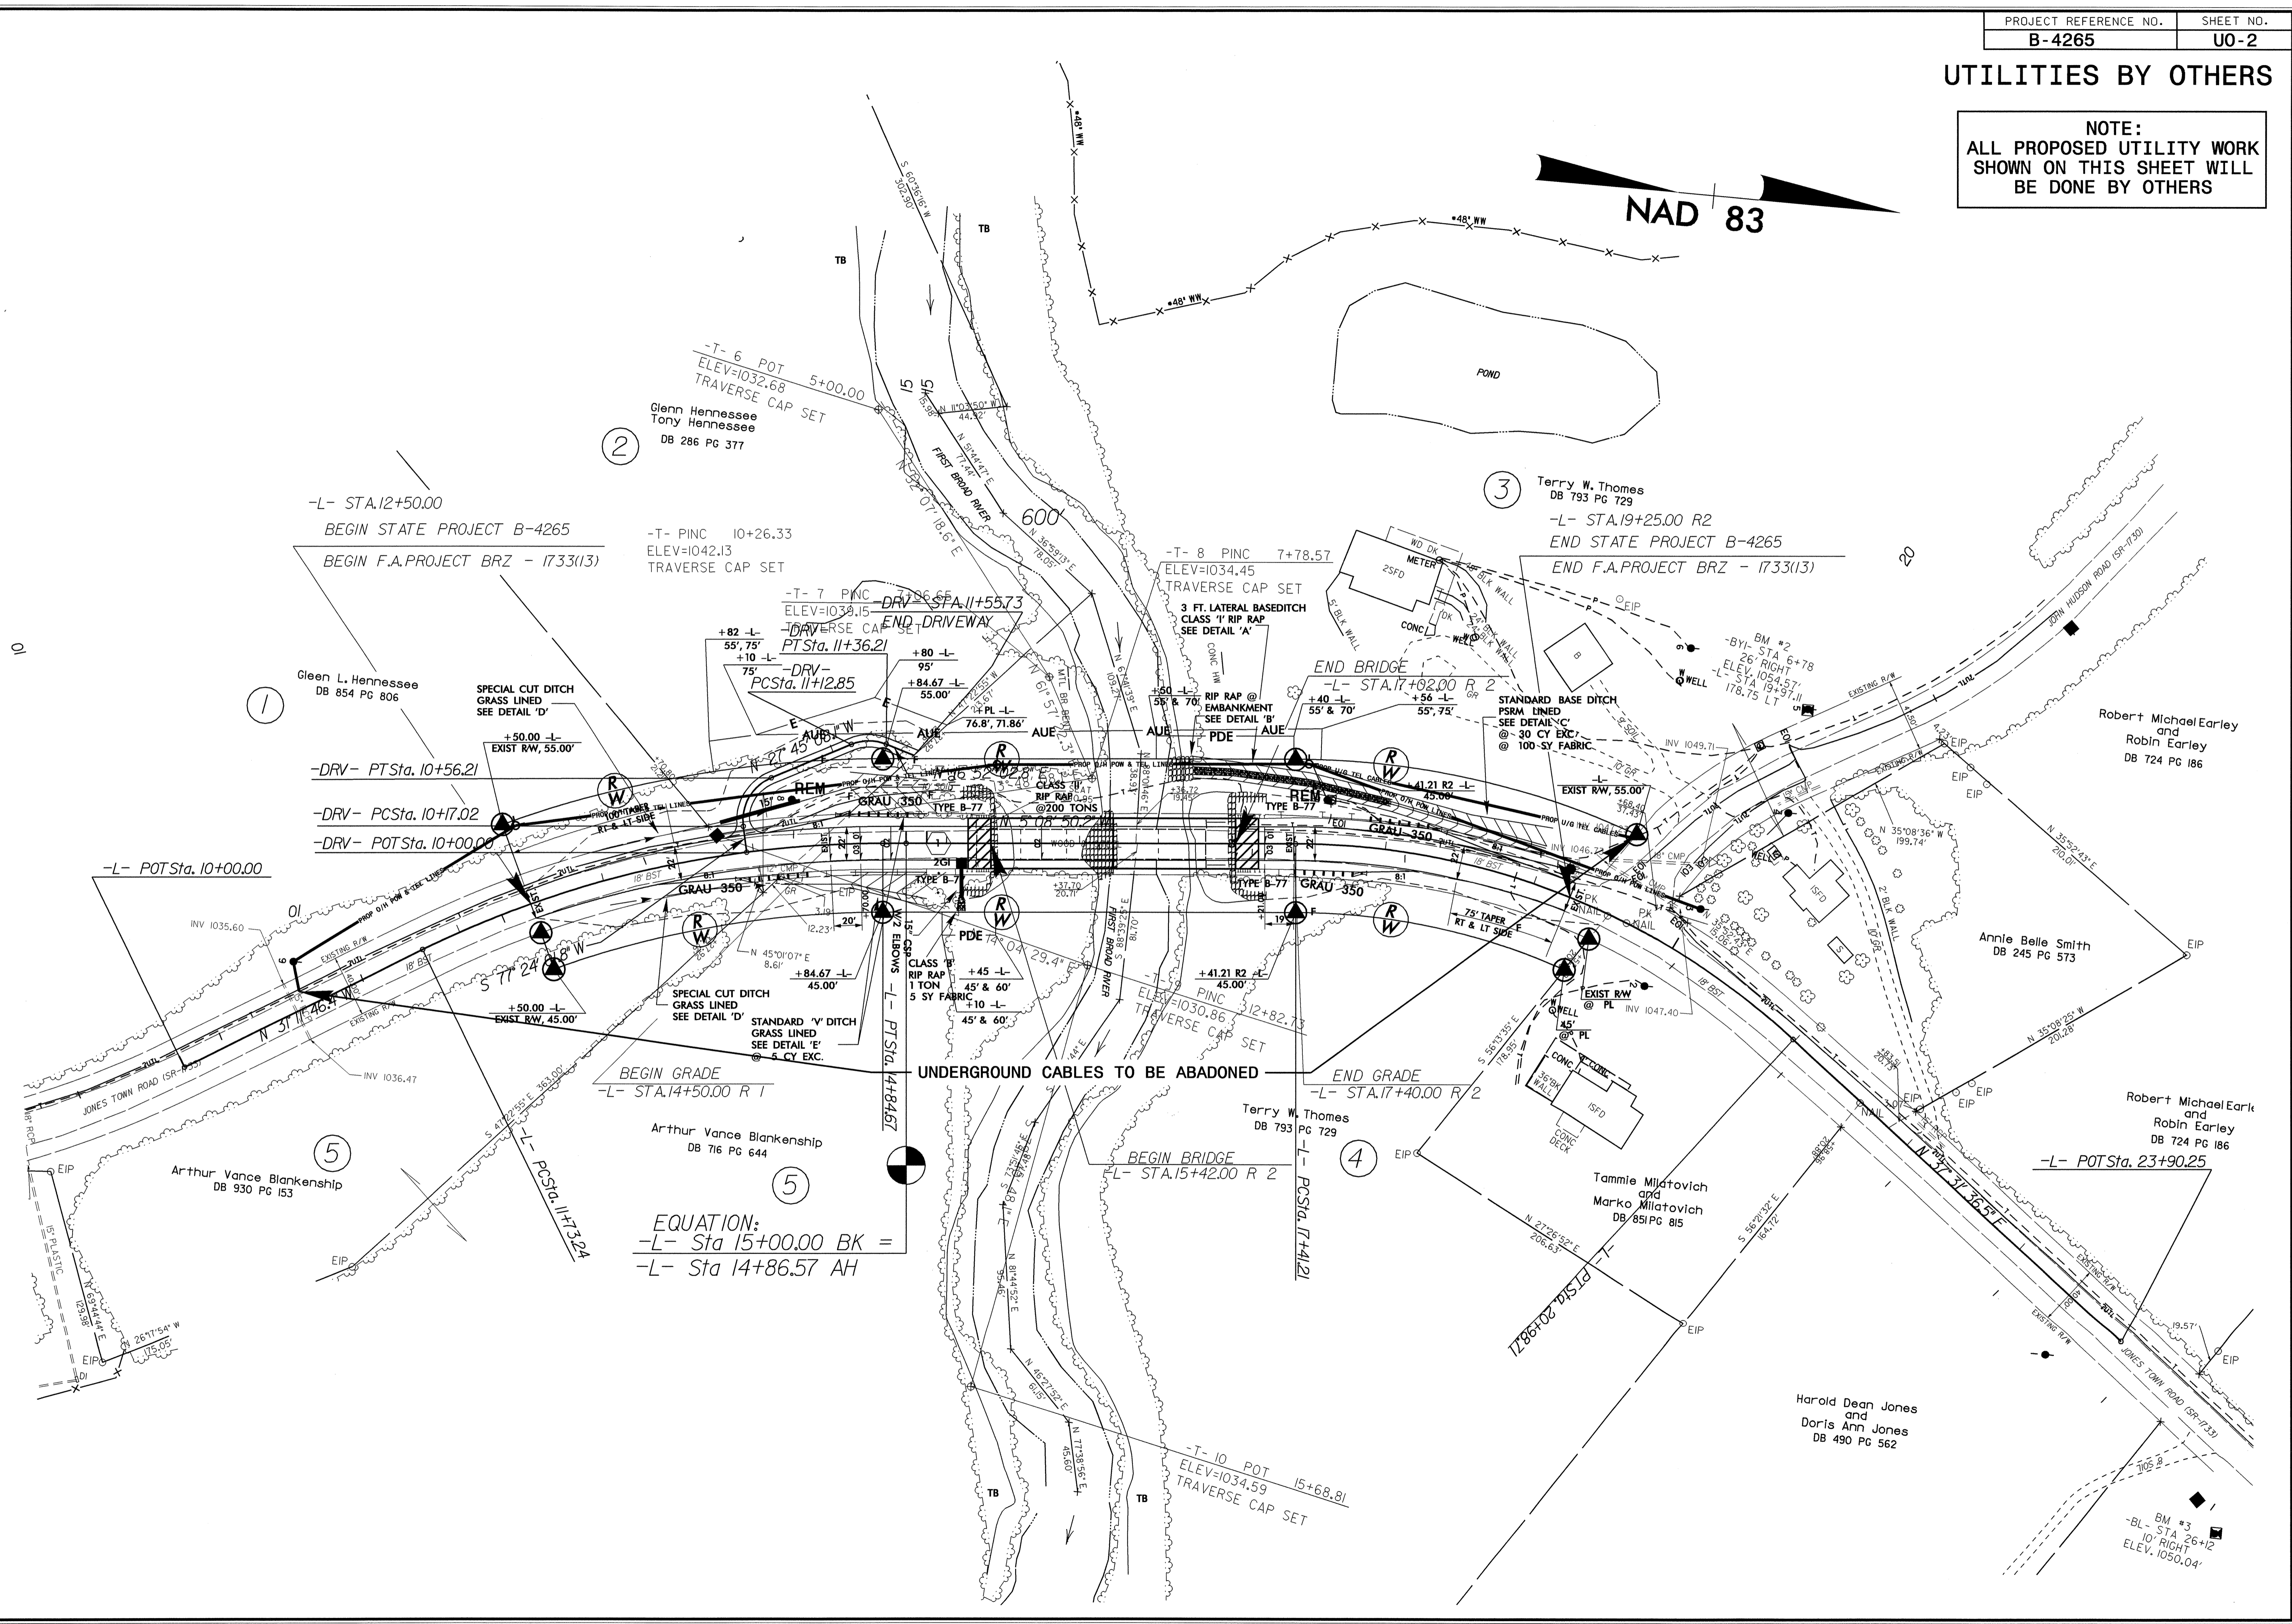

NAD 83

Glenn Hennessee
Tony Hennessee
DB 286 PG 377

Terry W. Thomas
DB 793 PG 729

-L- STA.12+50.00
BEGIN STATE PROJECT B-4265
BEGIN F.A.PROJECT BRZ - 1733(13)

-L- STA.19+25.00 R2
END STATE PROJECT B-4265
END F.A.PROJECT BRZ - 1733(13)

Glenn L. Hennessee
DB 854 PG 806

Arthur Vance Blankenship
DB 716 PG 644

Arthur Vance Blankenship
DB 930 PG 153

Tammie Milatovich
and
Marko Milatovich
DB 851 PG 815

Robert Michael Earley
and
Robin Earley
DB 724 PG 186

Annie Belle Smith
DB 245 PG 573

Harold Dean Jones
and
Doris Ann Jones
DB 490 PG 562

EQUATION:
-L- Sta 15+00.00 BK =
-L- Sta 14+86.57 AH

BM #3
-BL- STA 26+12
10' RIGHT
ELEV. 1050.04'