







8/23/99

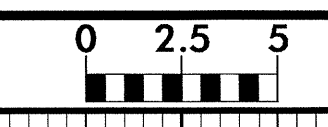

PROJ. REFERENCE NO.	SHEET NO.
B-4265	X-2

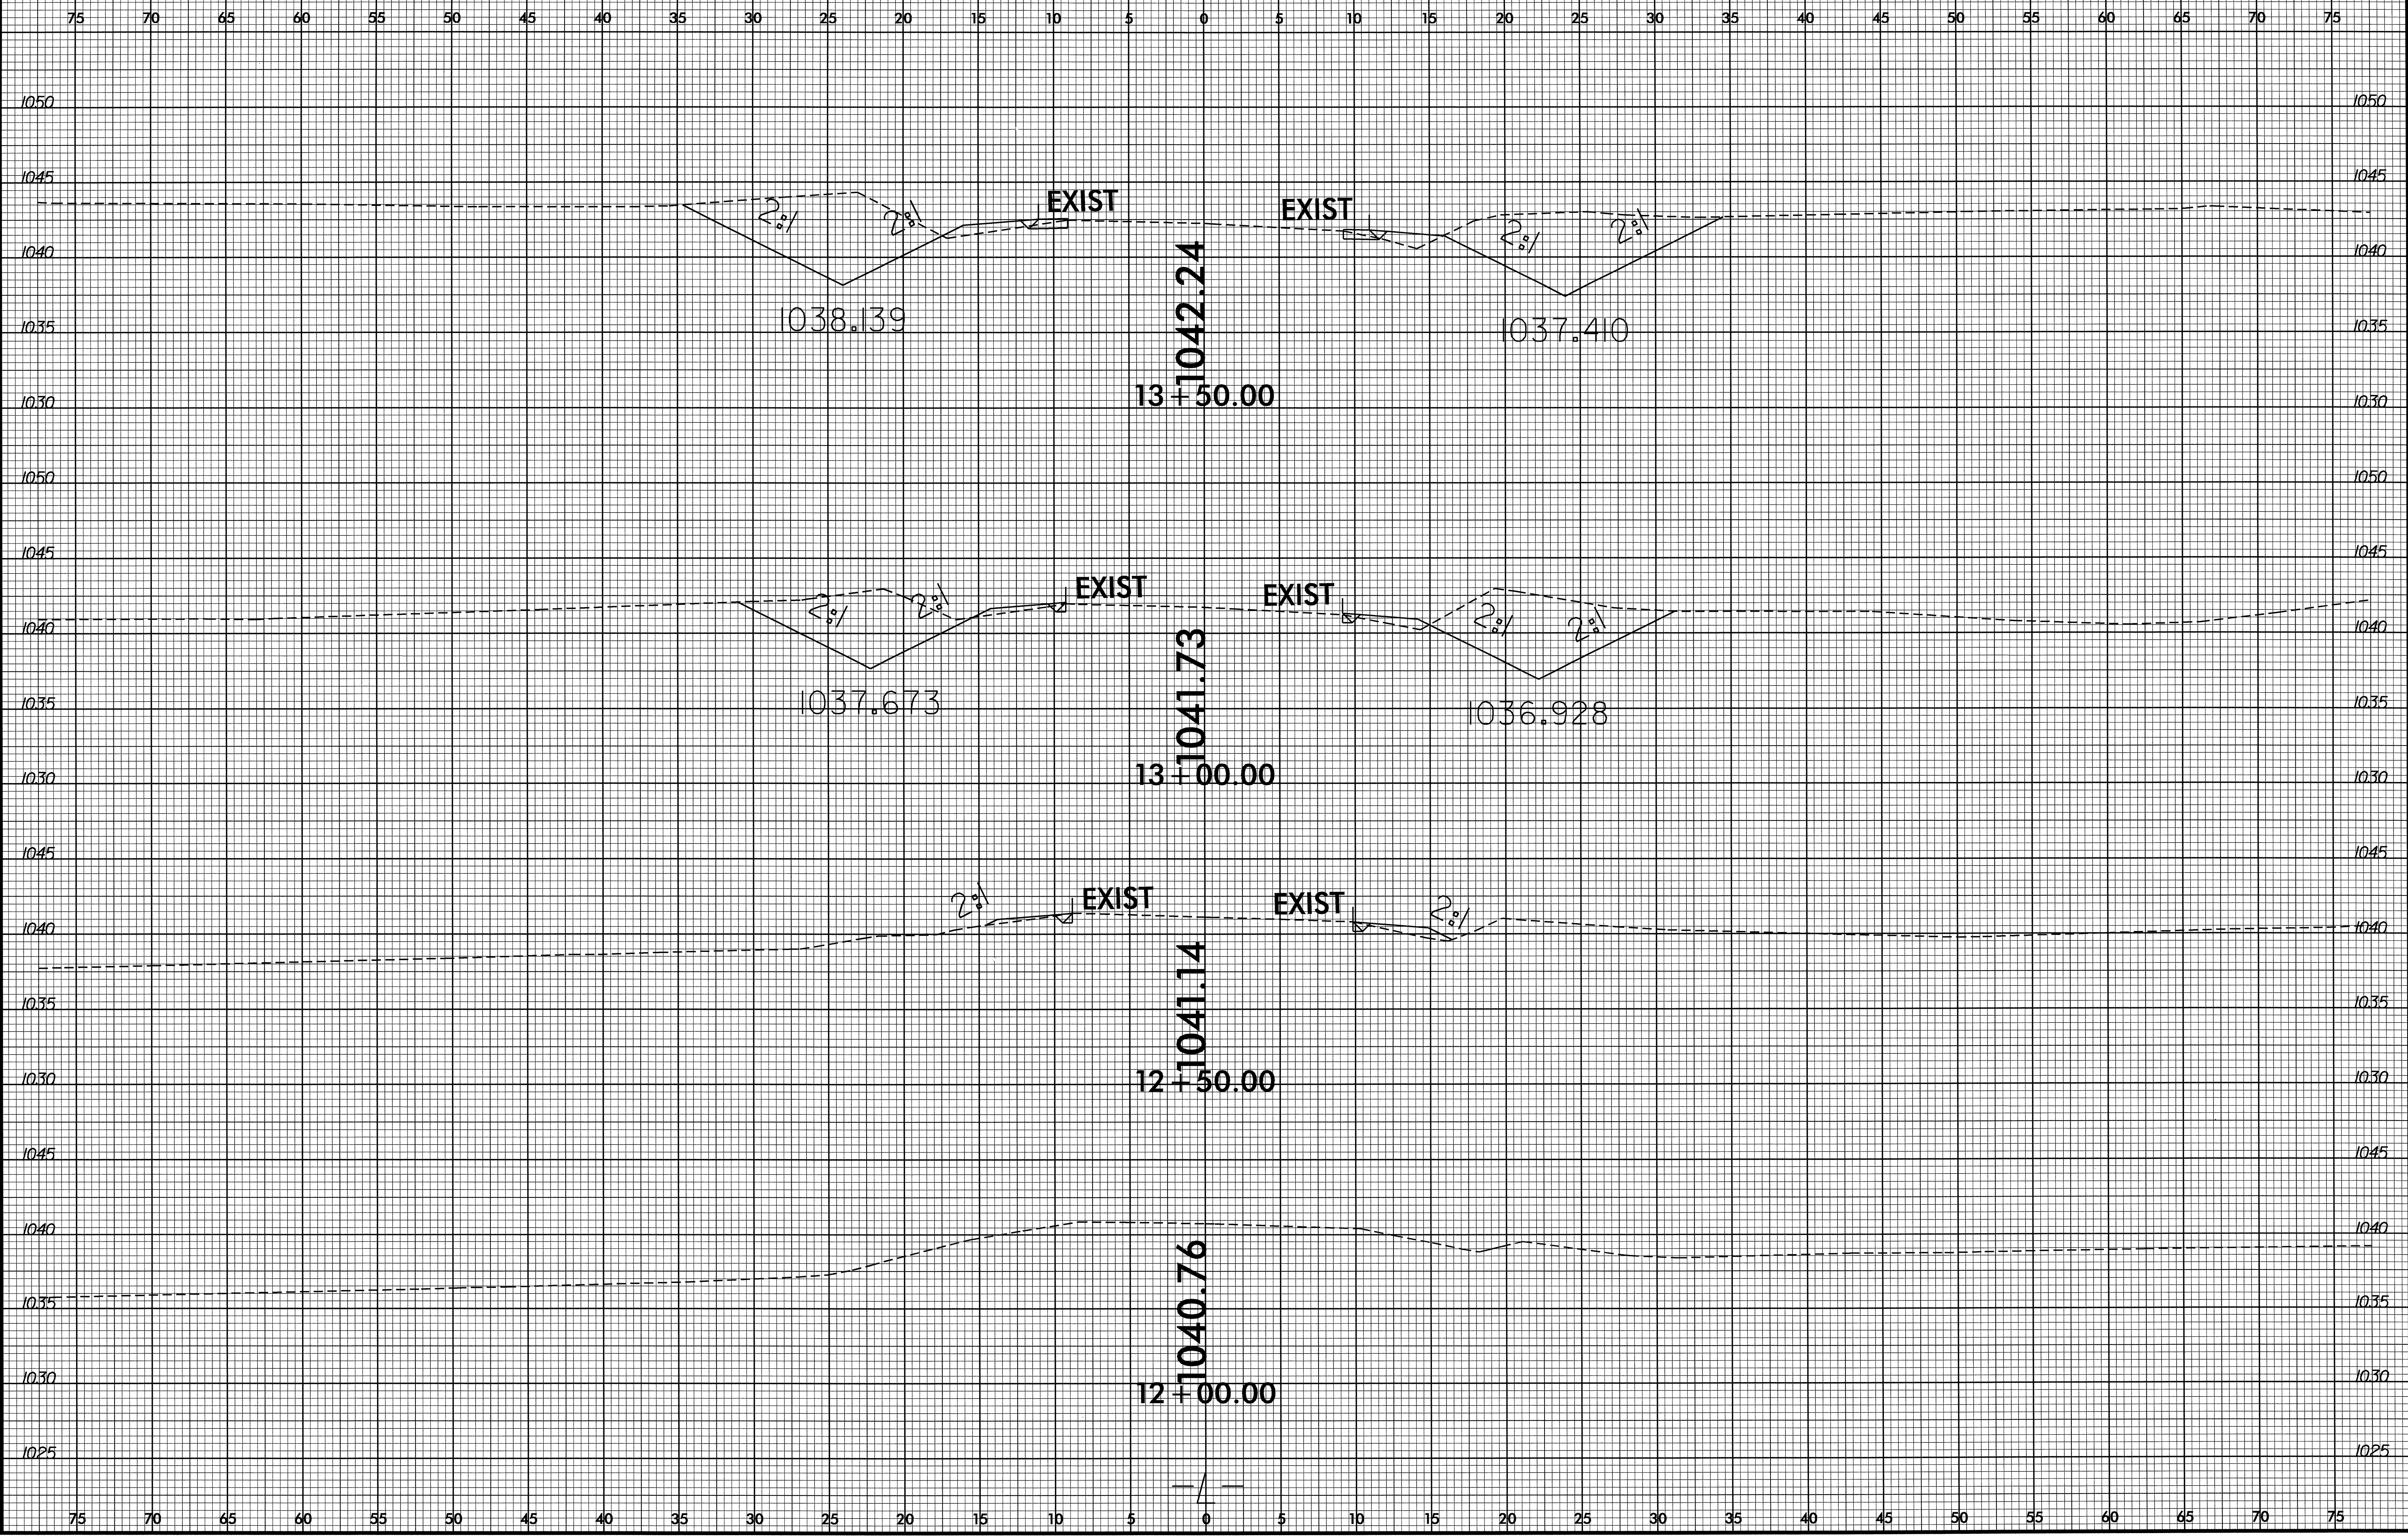


04-SEP-2008 11:52  
 r:\roadway\ygc\4265\_rdy\_xpl1.dgn  
 \$\$\$USERNAME\$\$\$








8/23/99

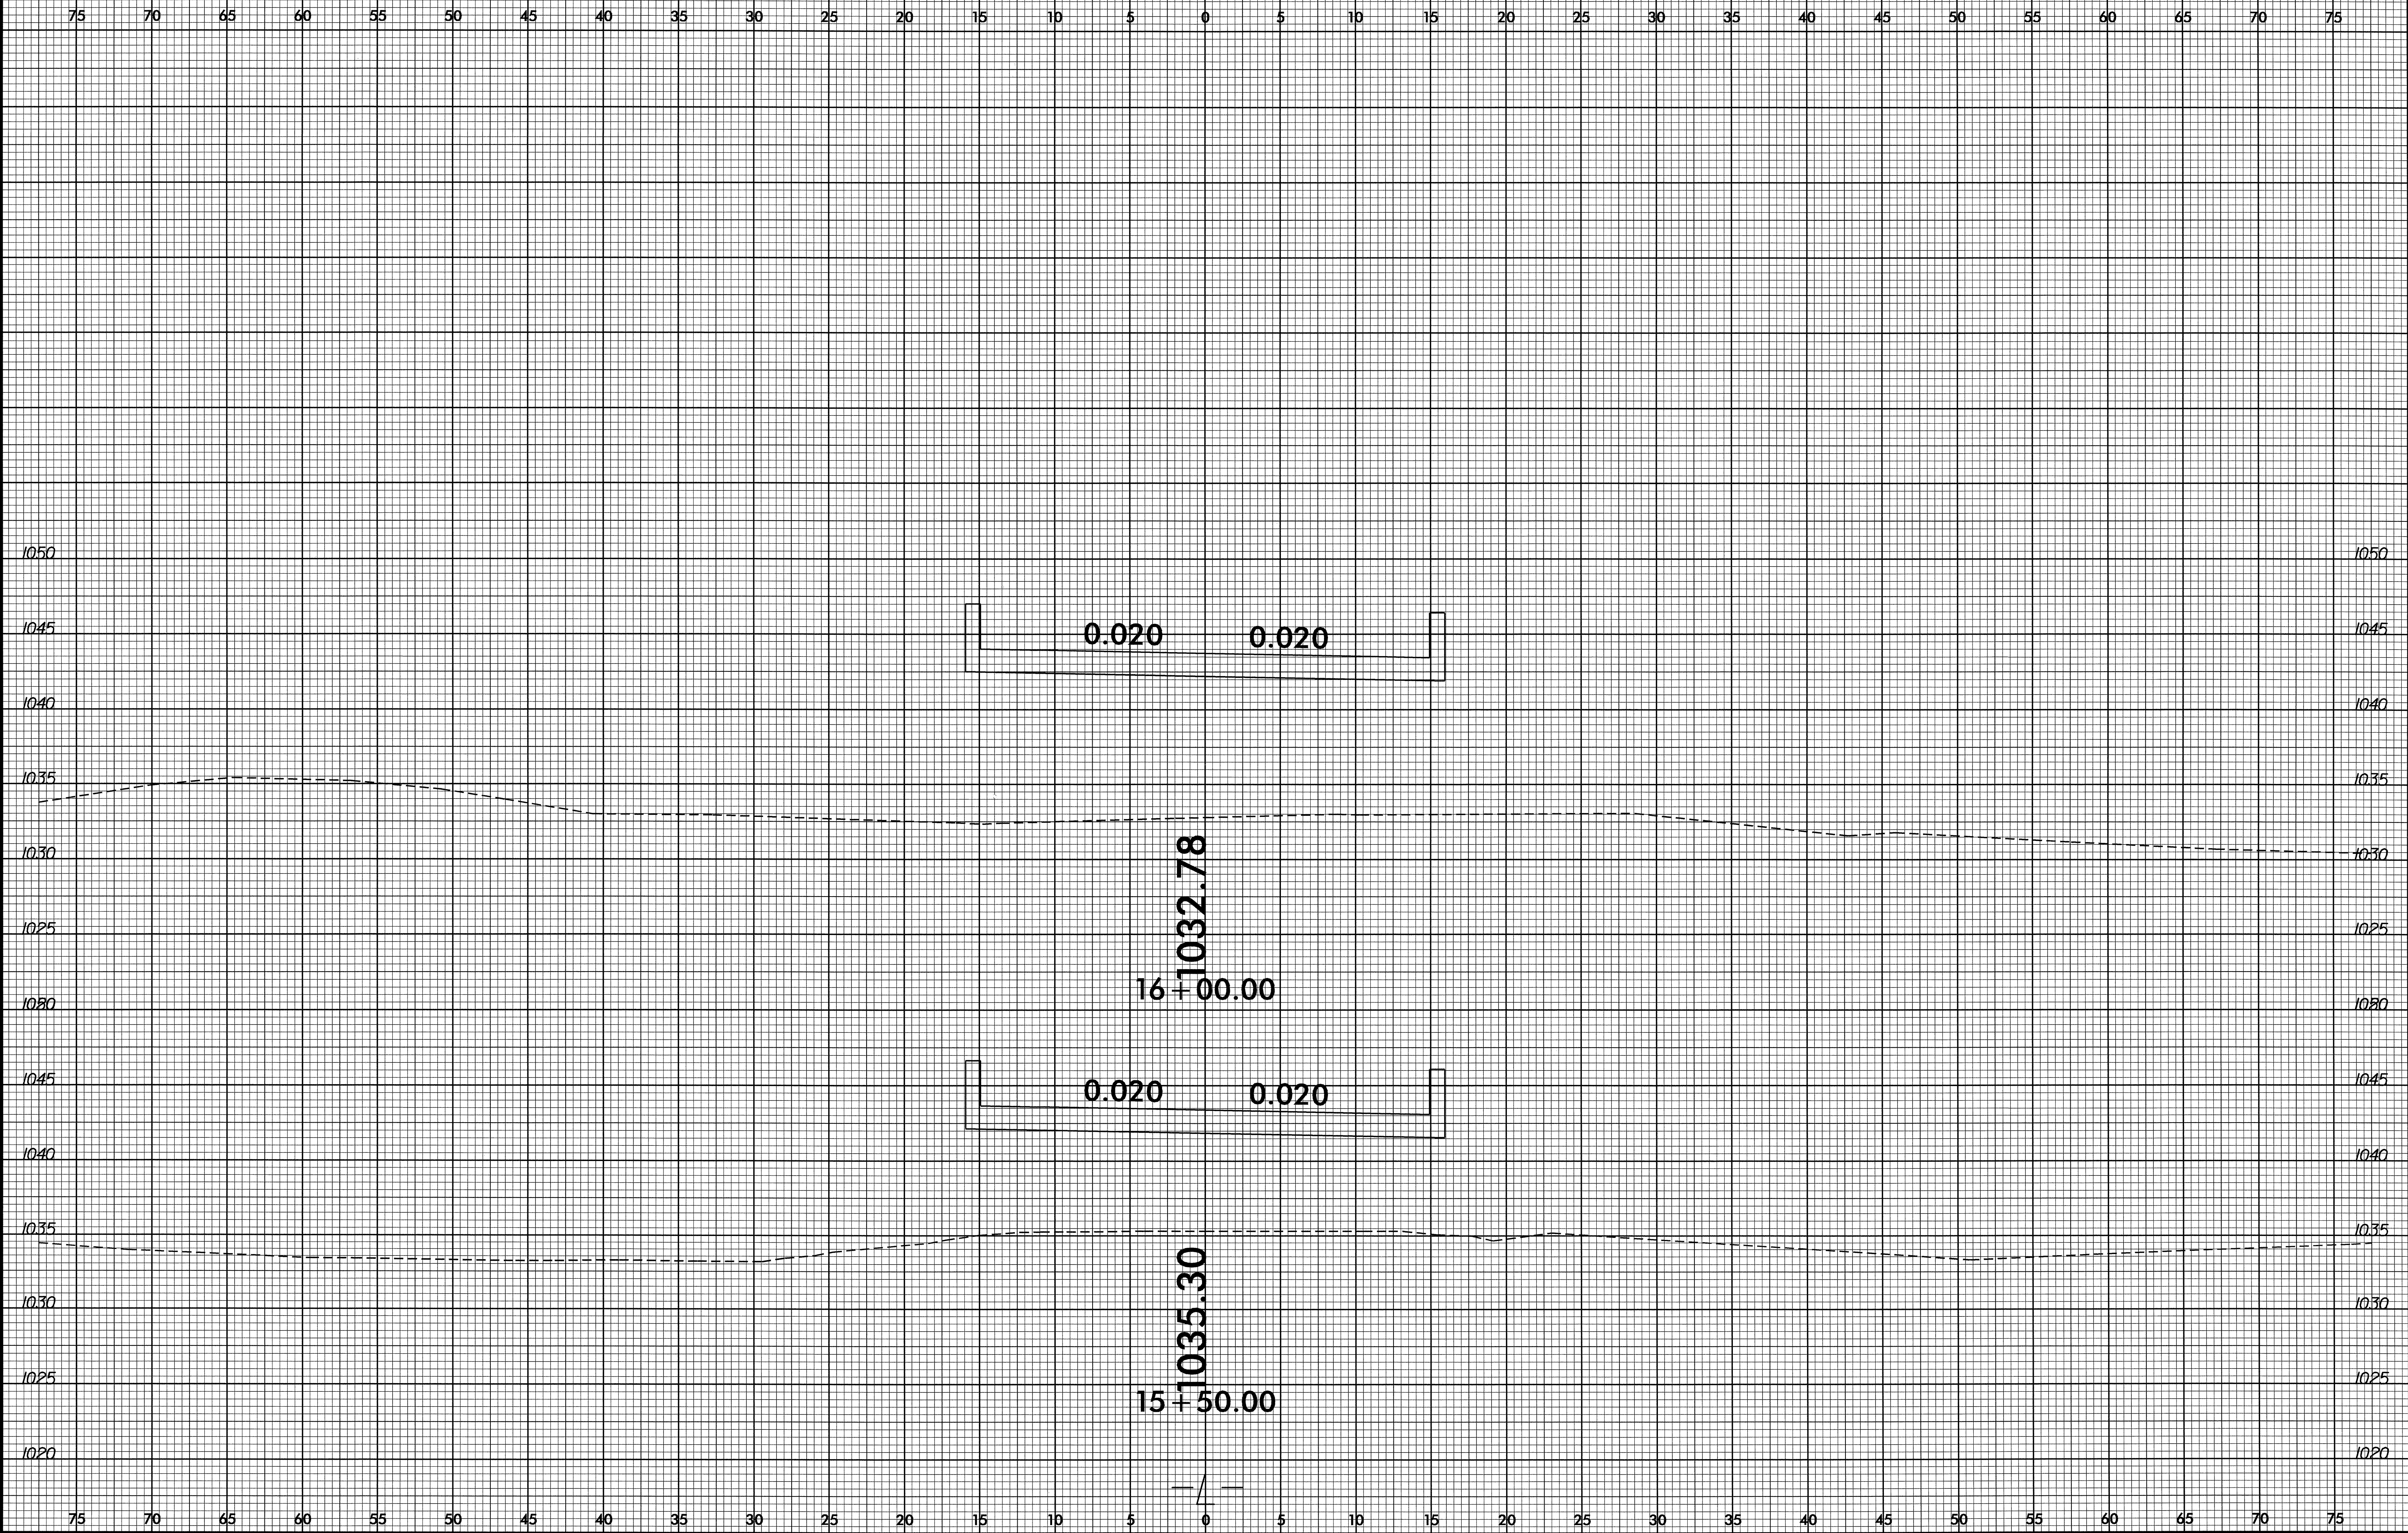

04-SEP-2008 11:53  
F:\PROJECTS\B4265\B4265.rdy-1.dgn  
\$\$\$\$\$USERNAME\$\$\$\$\$




8/23/99

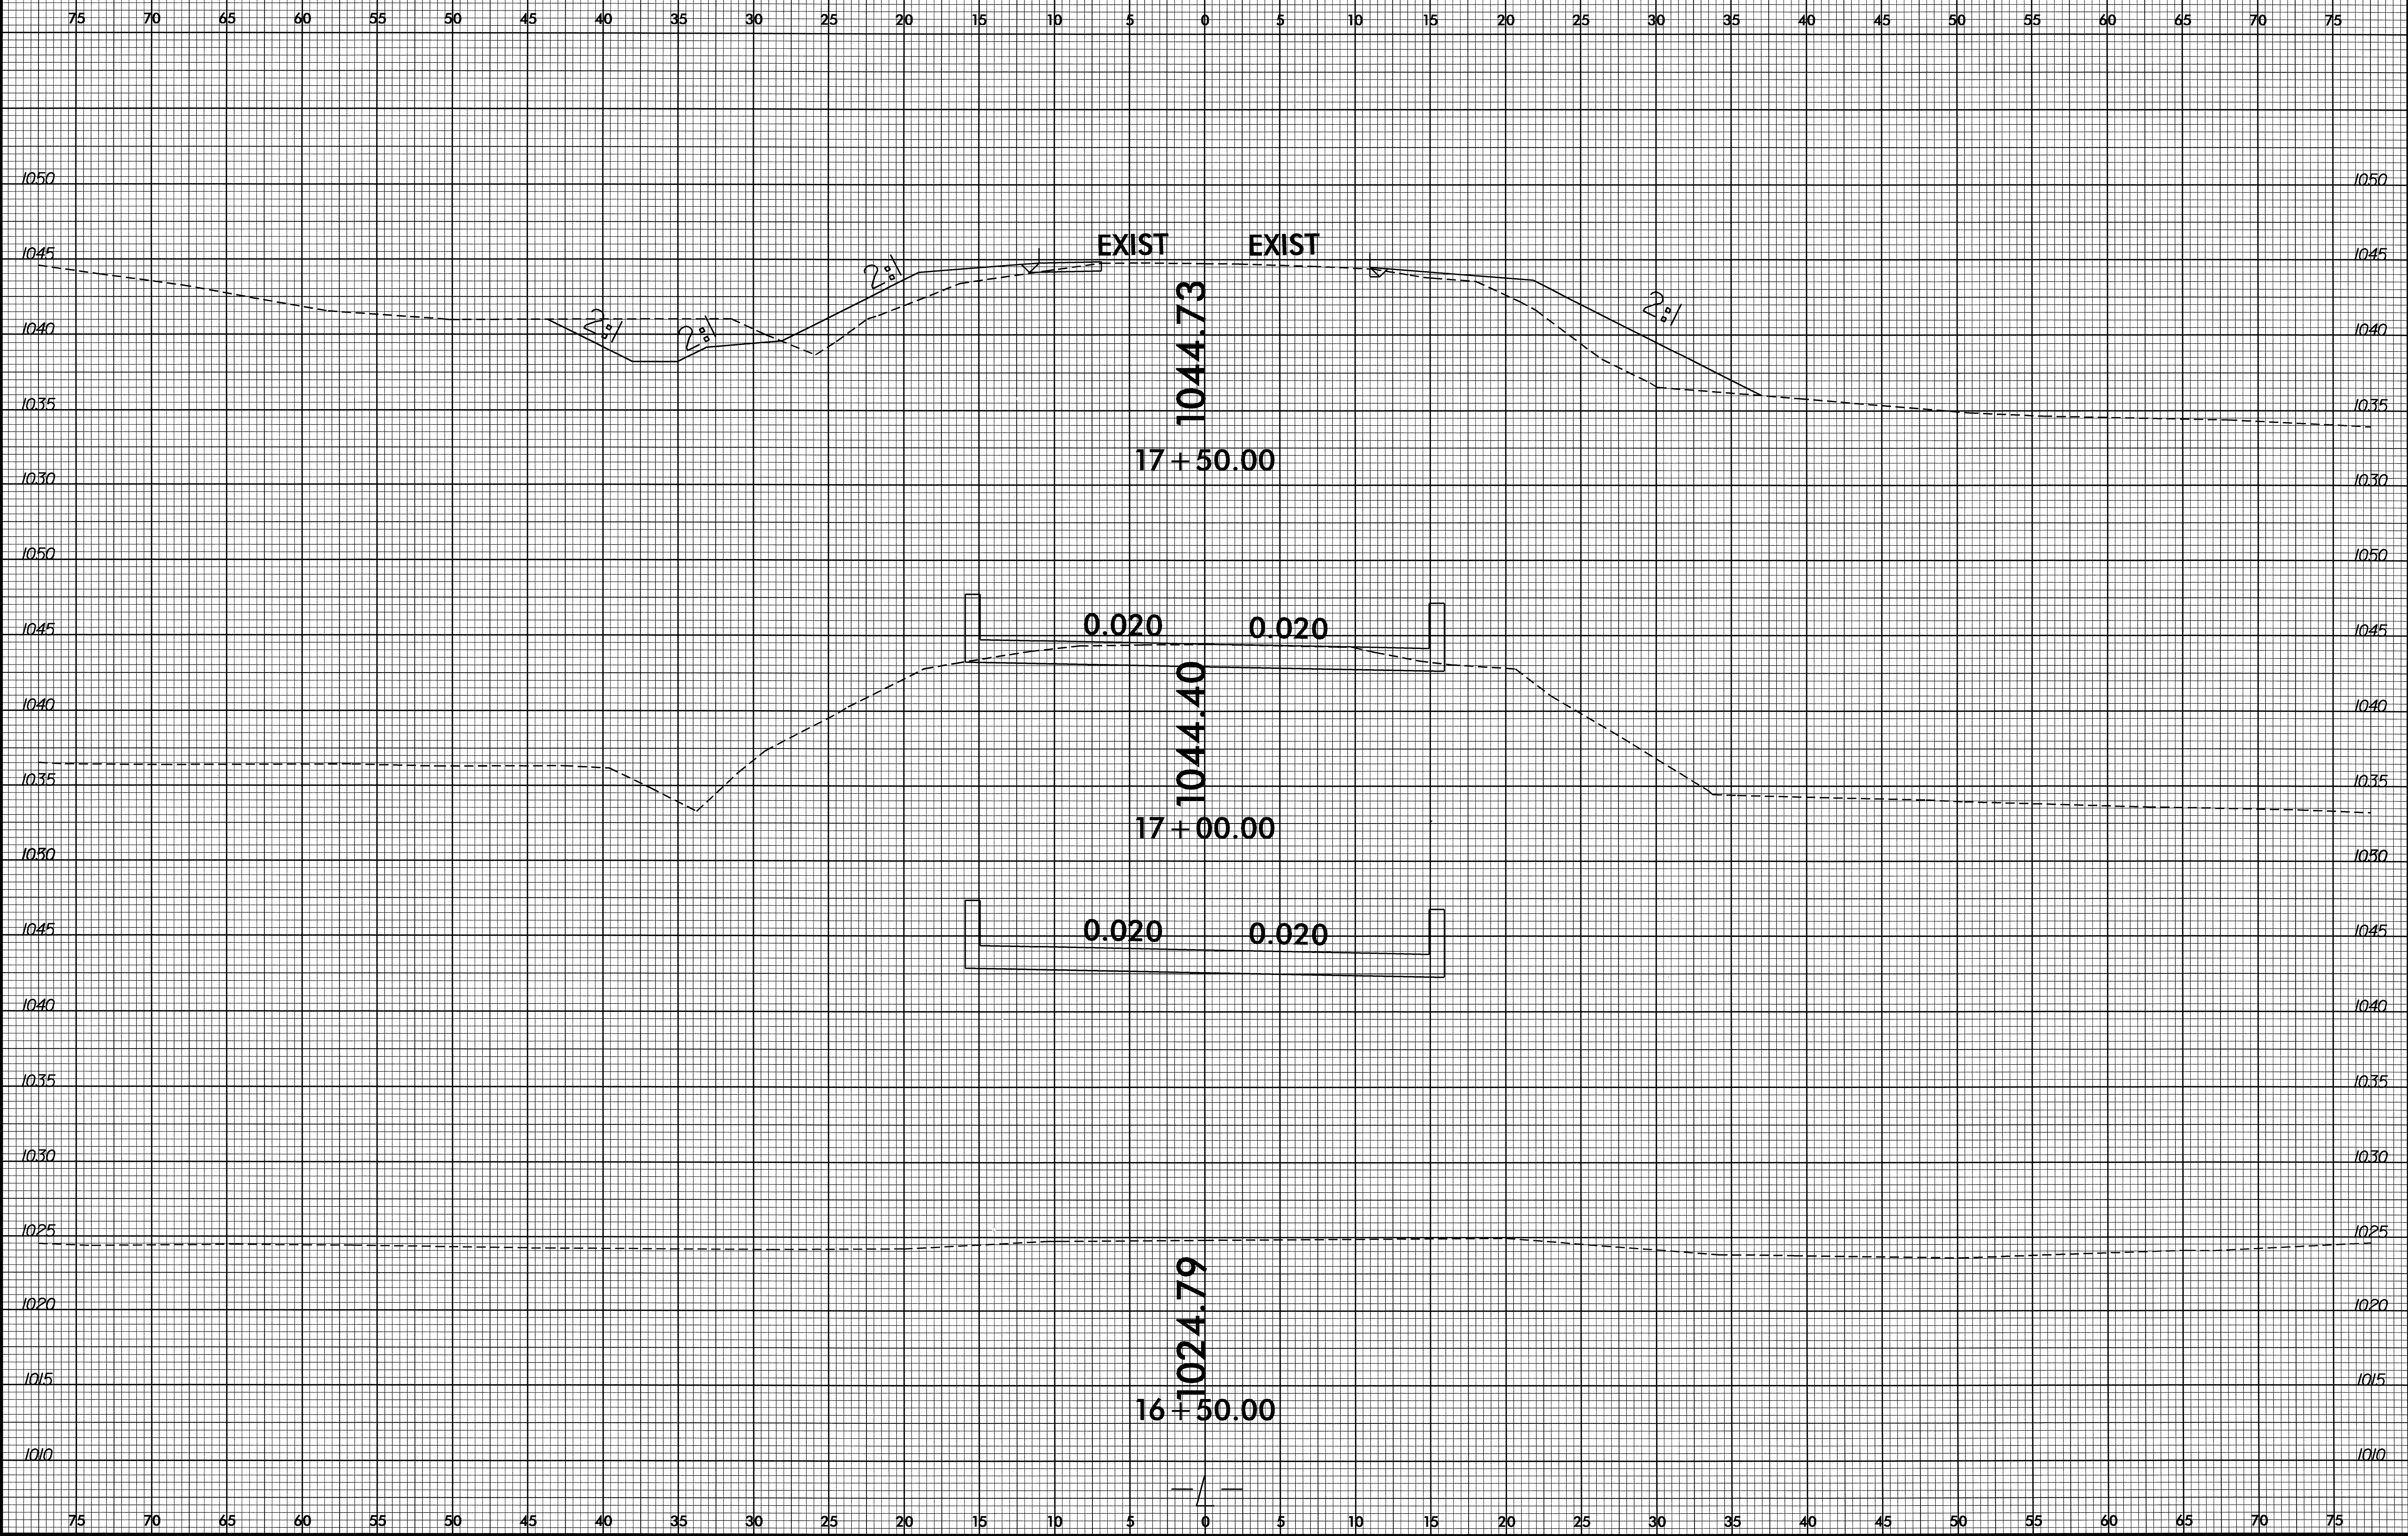

04-SEP-2008 11:54  
r:\p04265\dwg\p04265\_rdy\_xpl.dgn  
\$\$\$\$USERNAME\$\$\$\$




8/23/99

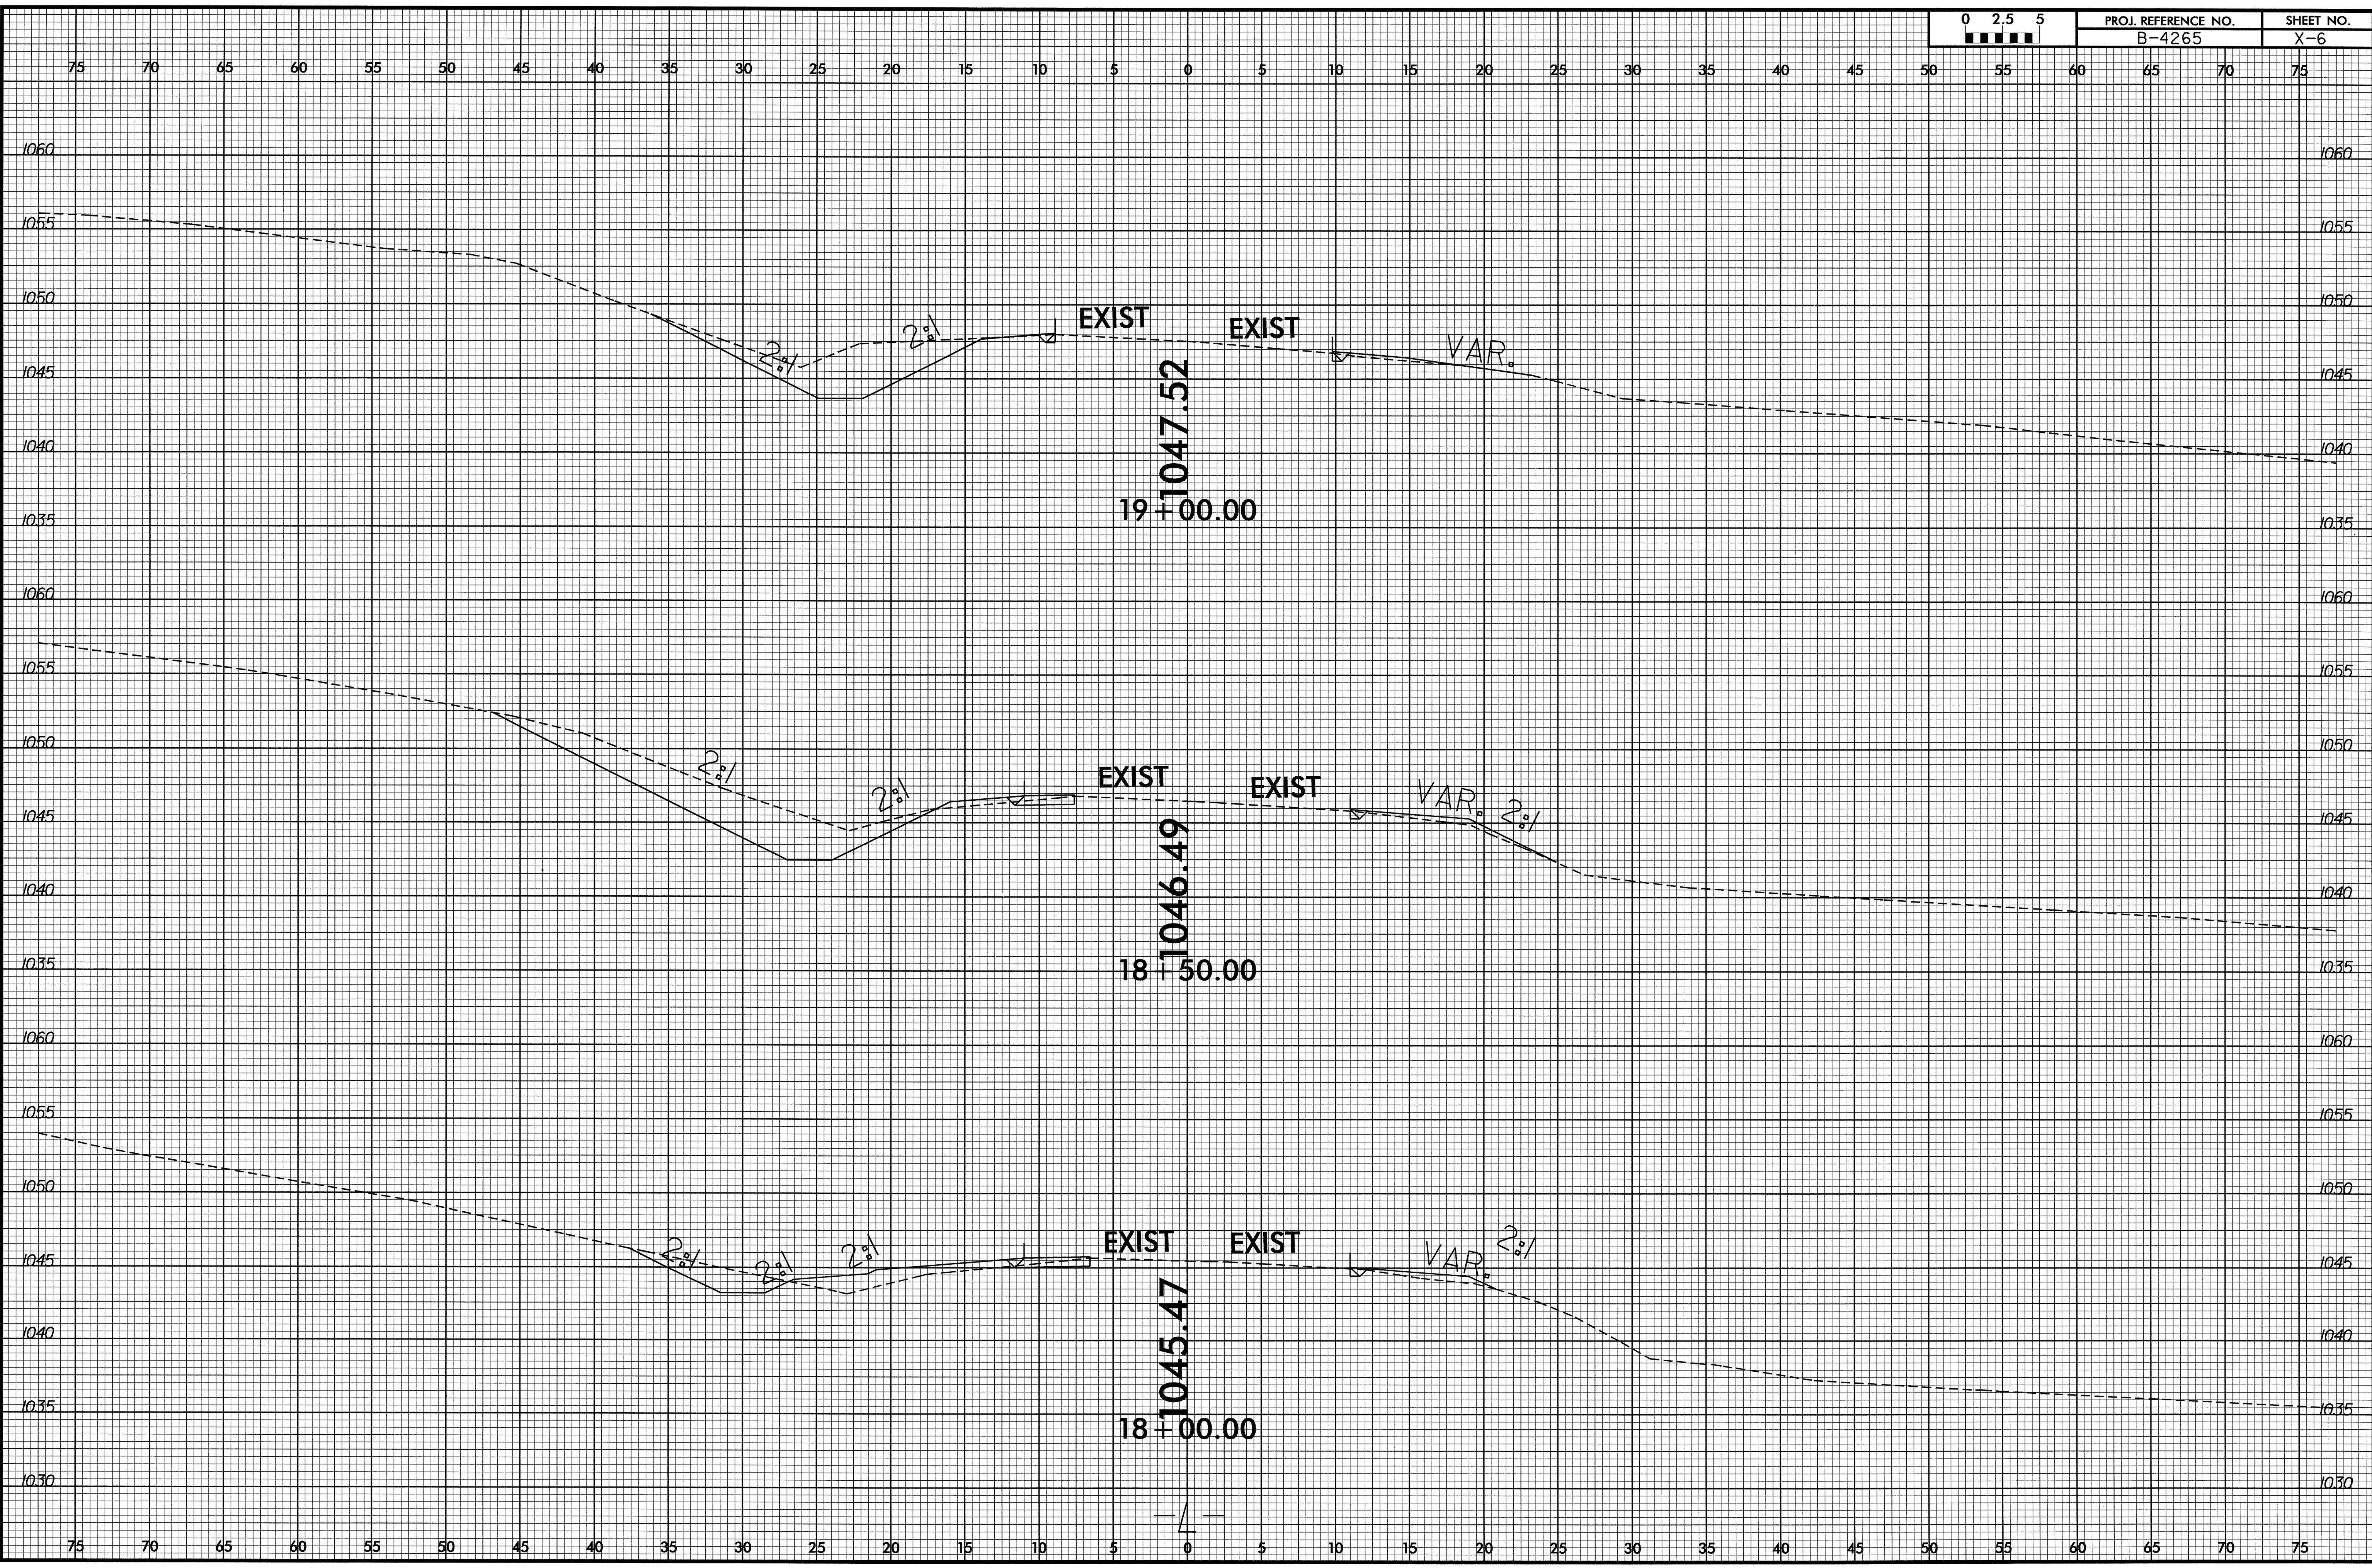

04-SEP-2008 11:54  
r:\p09\mdu\proj\4265\_rdy\_xpl.dgn  
\$\$\$\$\$USERNAME\$\$\$\$\$



8/23/99

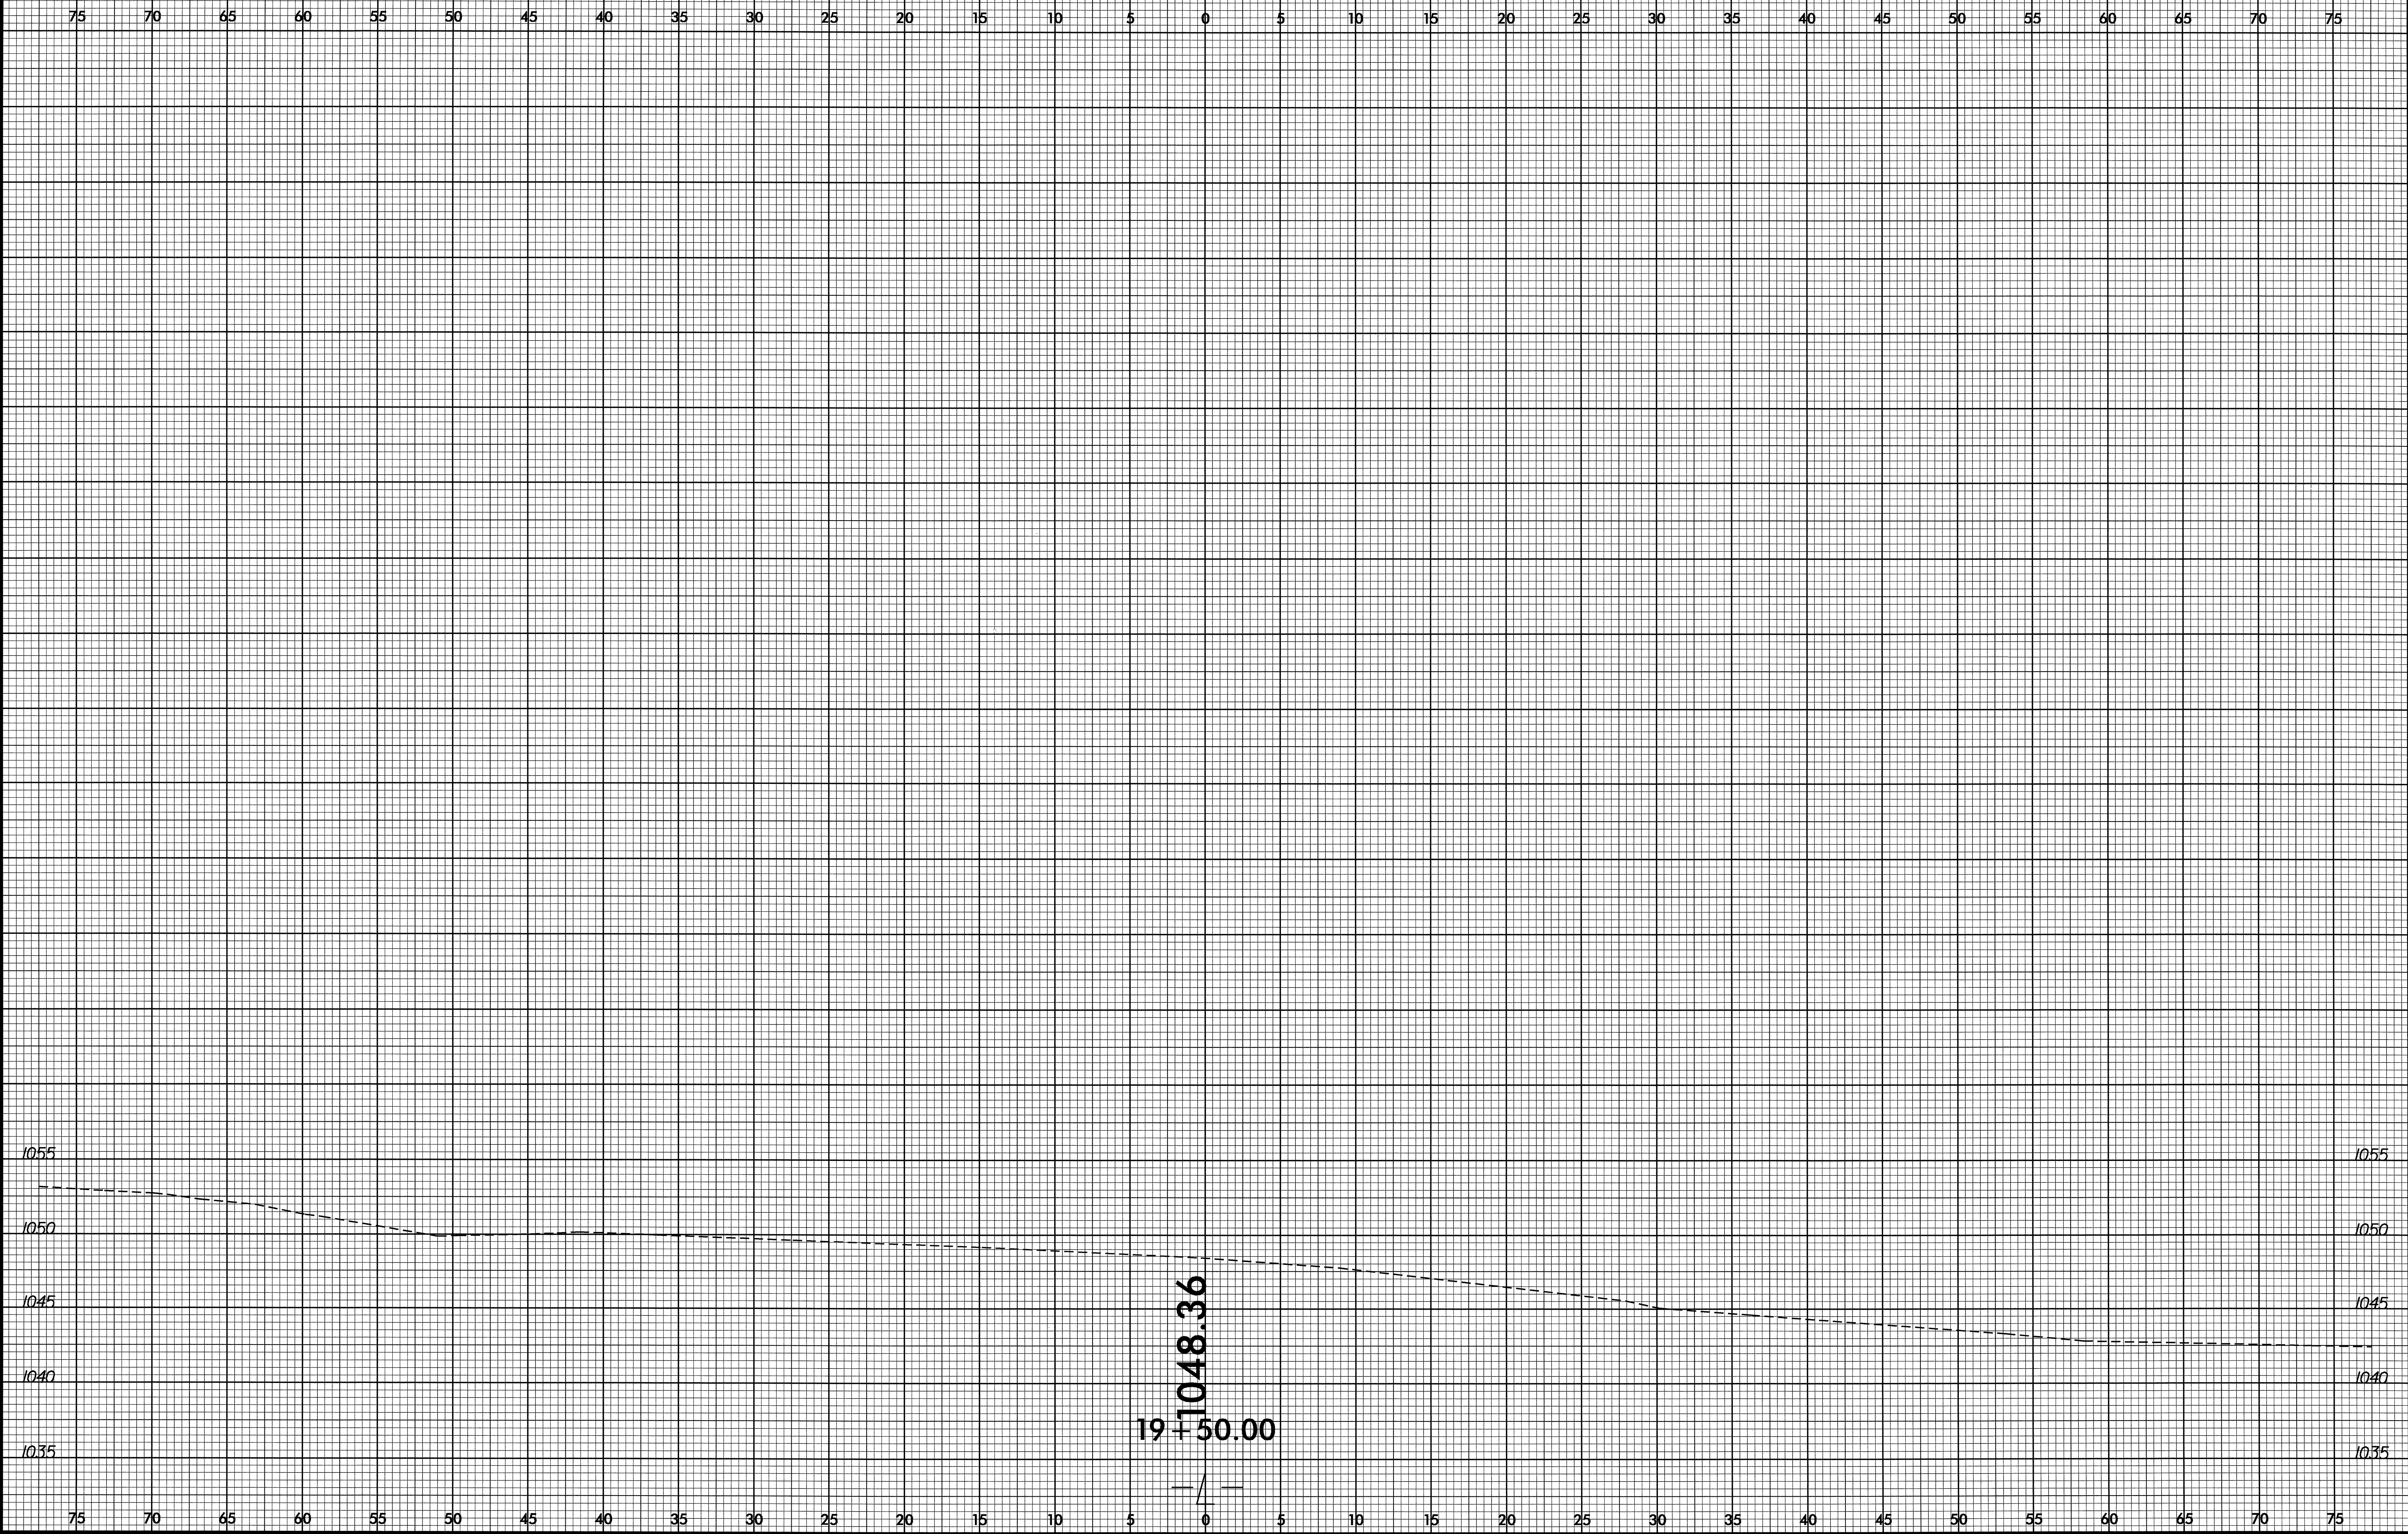

04-SEP-2008 11:54  
r:\p090904\Xac\b4265\_rdy\_xpl\_1.dgn  
\$\$\$\$USERNAME\$\$\$\$