


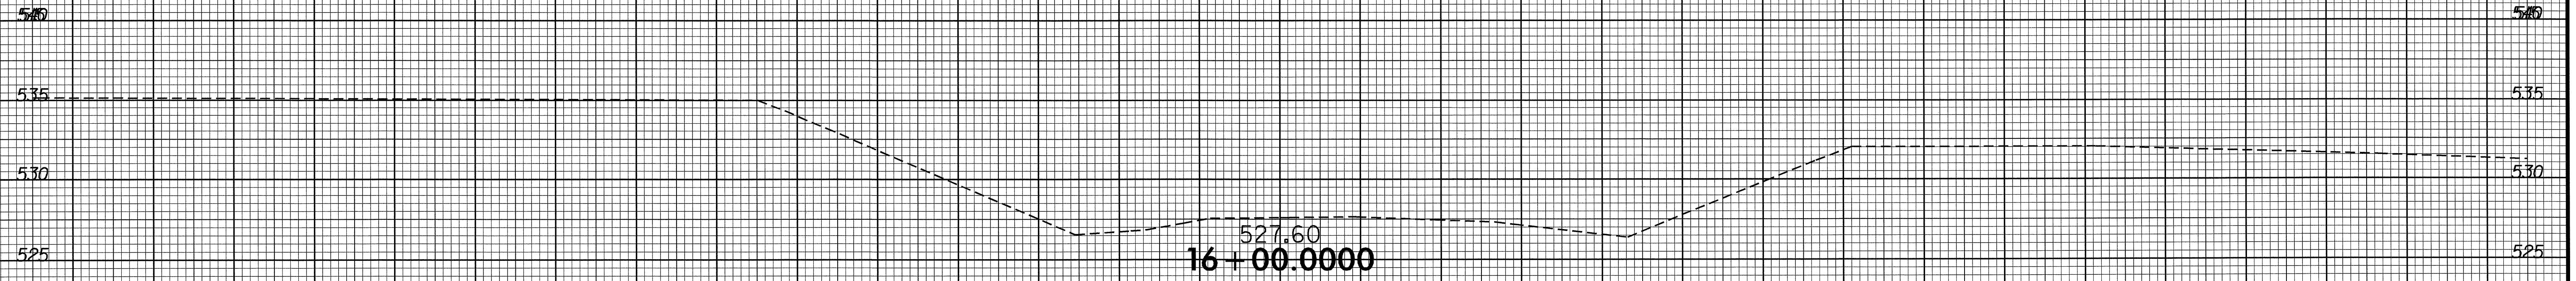


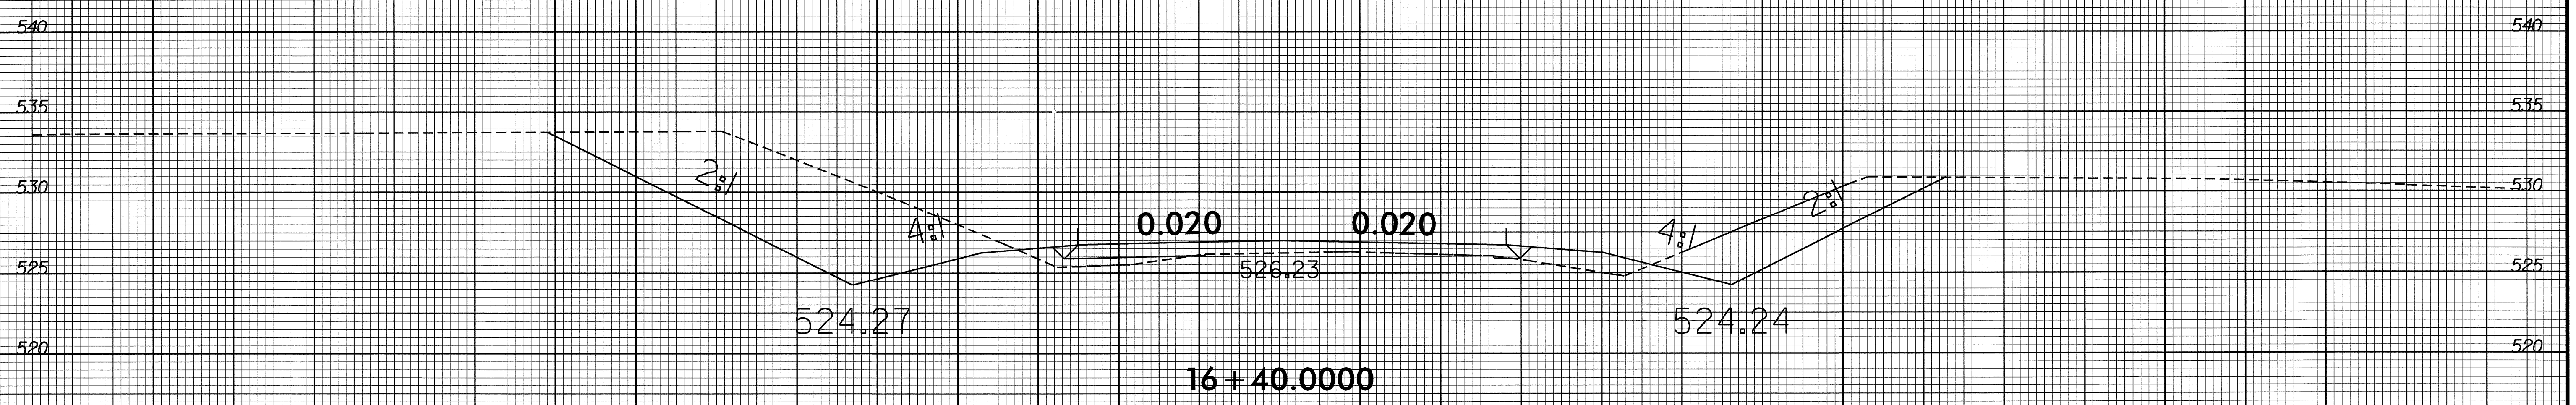


75 70 65 60 55 50 45 40 35 30 25 20 15 10 5 0 5 10 15 20 25 30 35 40 45 50 55 60 65 70 75

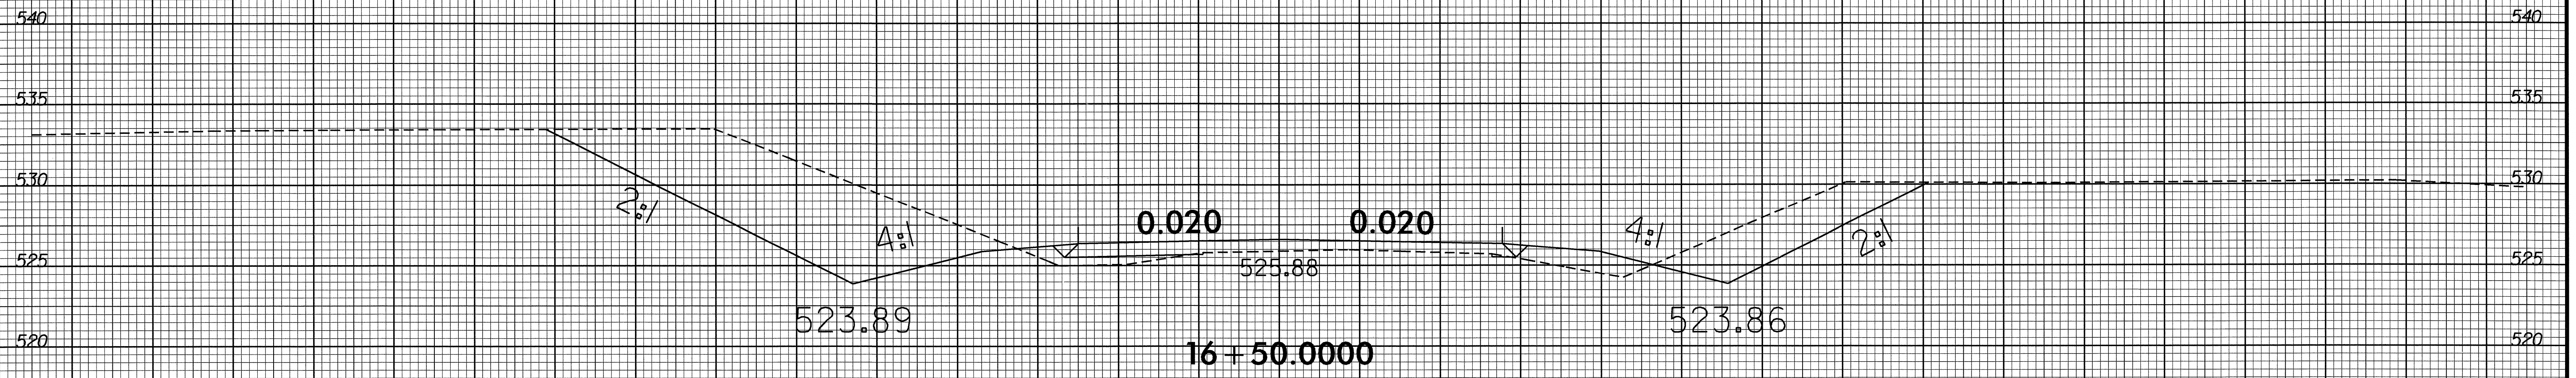



75 70 65 60 55 50 45 40 35 30 25 20 15 10 5 0 5 10 15 20 25 30 35 40 45 50 55 60 65 70 75

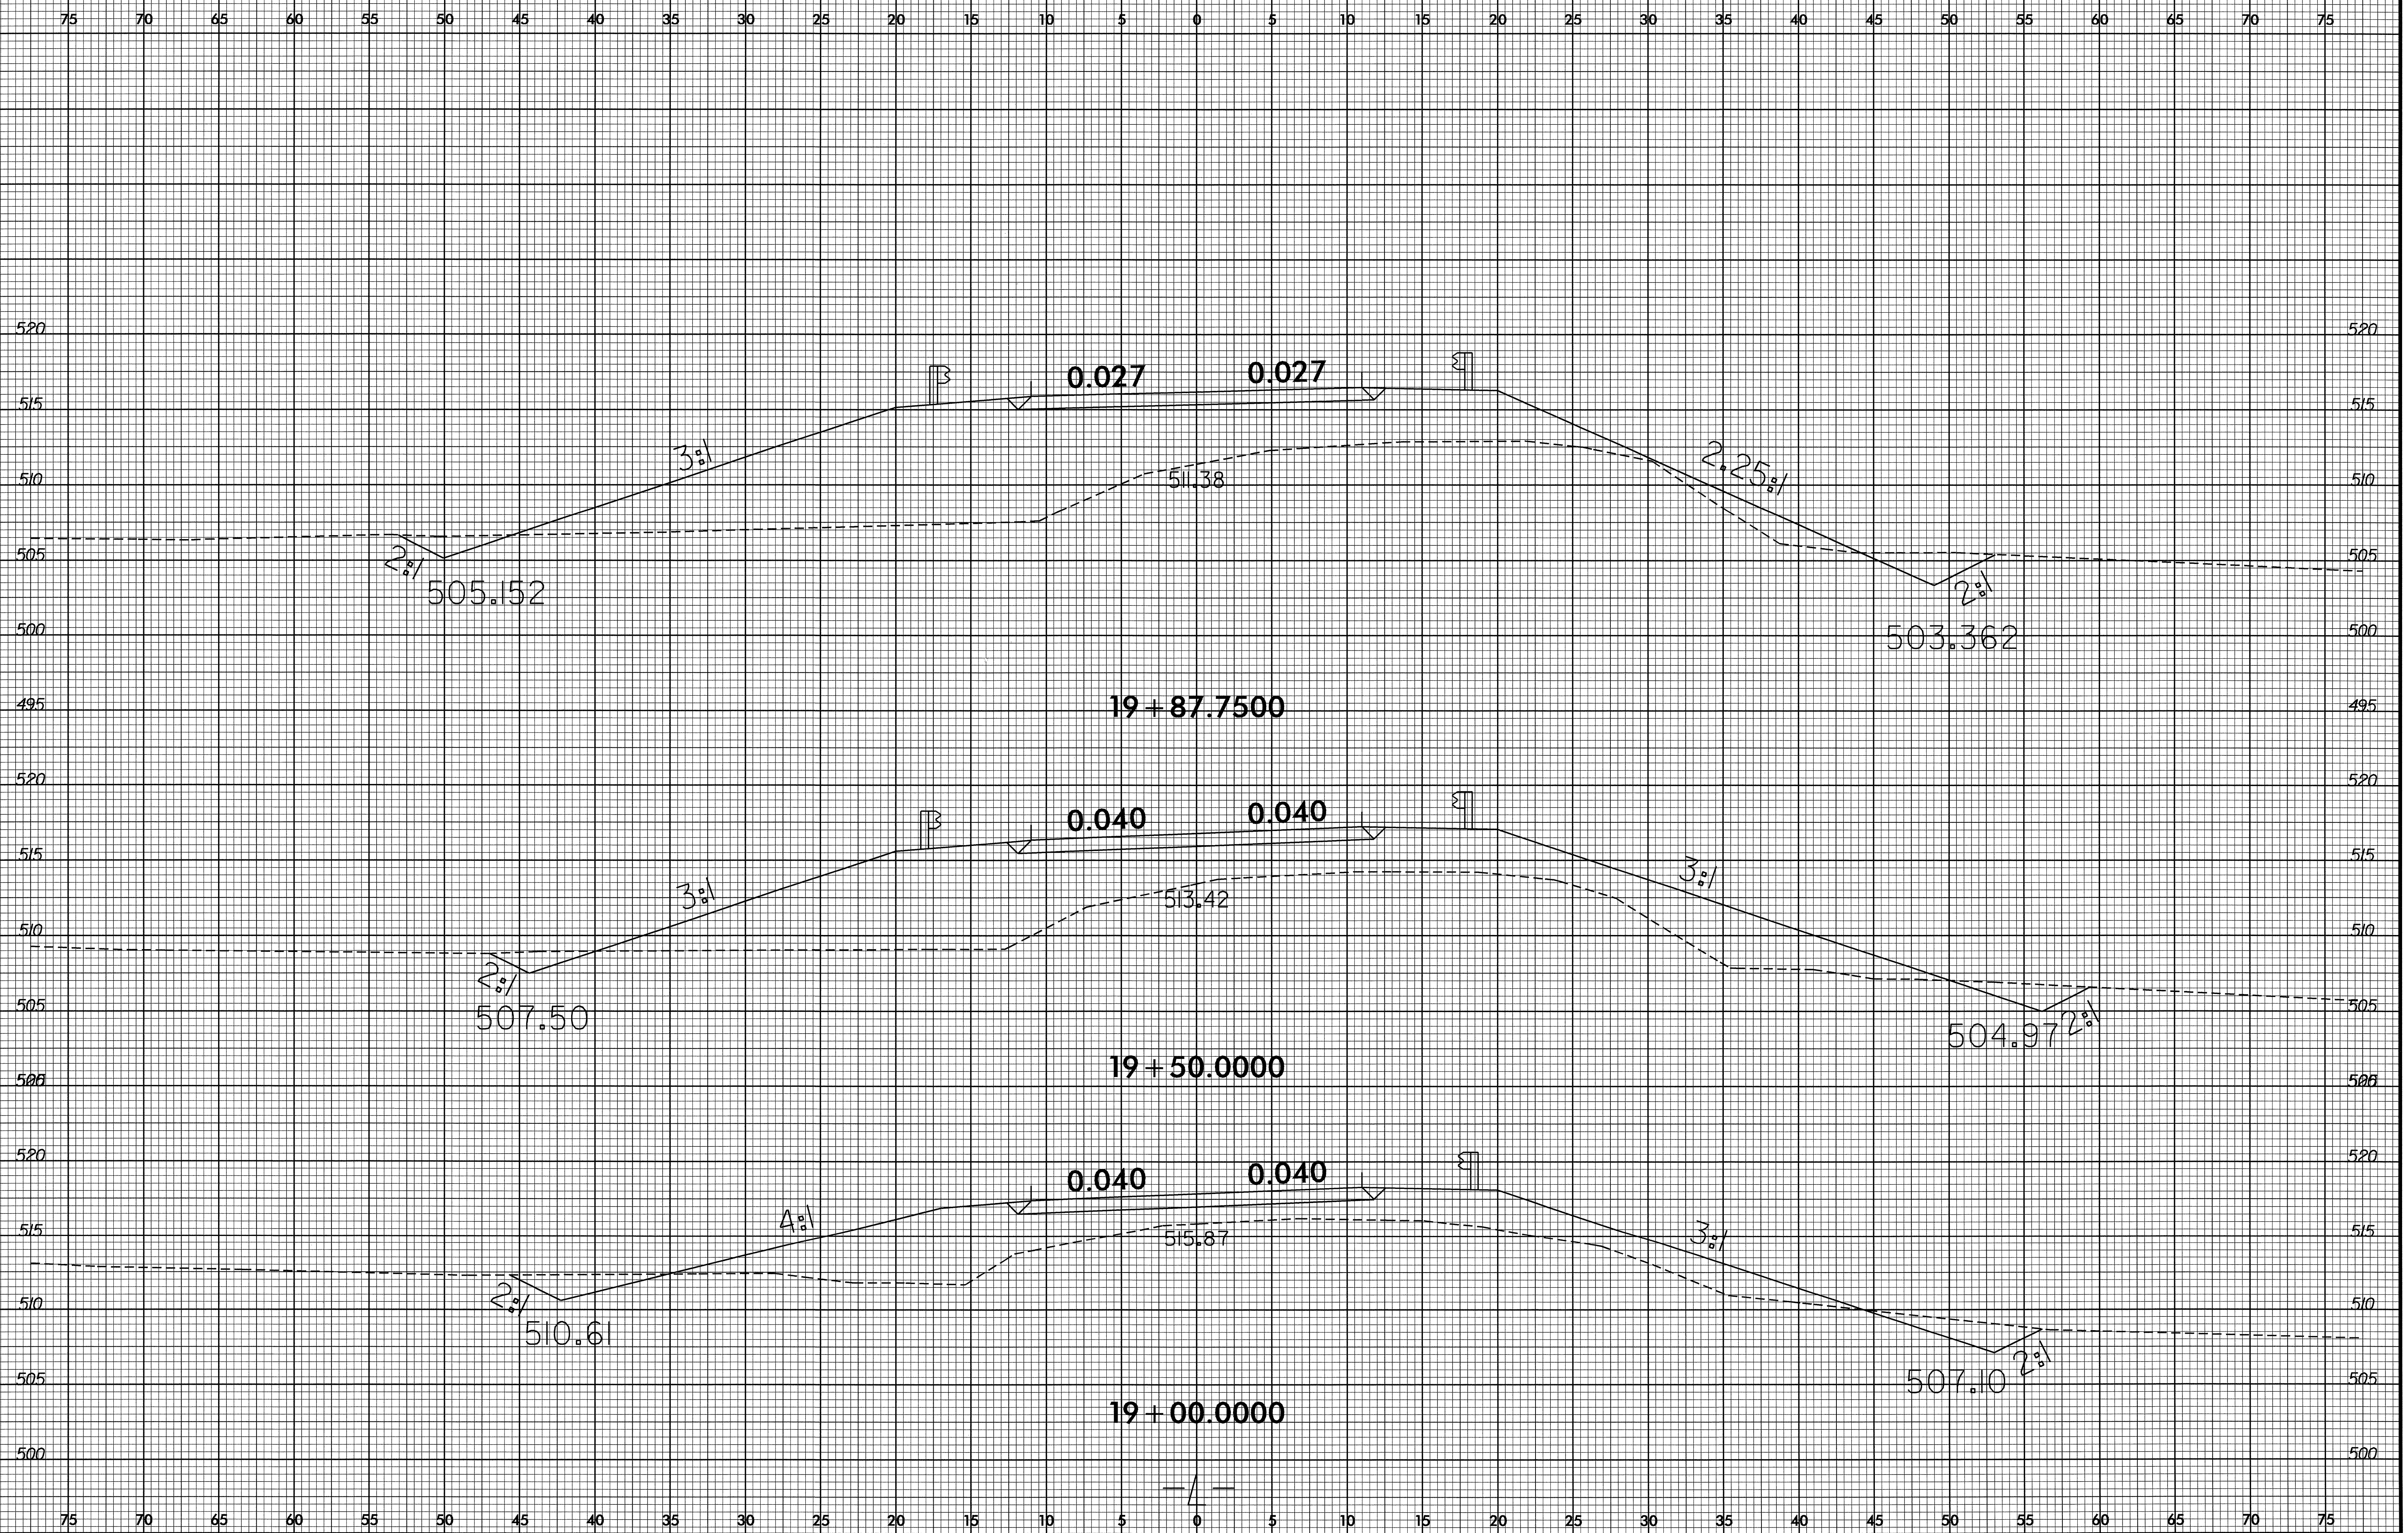


8/23/09
15-SEP-2008 09:08
RA:\regch\XSC\184296_Rdy_xpl.L.dgn
\$\$\$\$\$USER\$\$\$\$\$

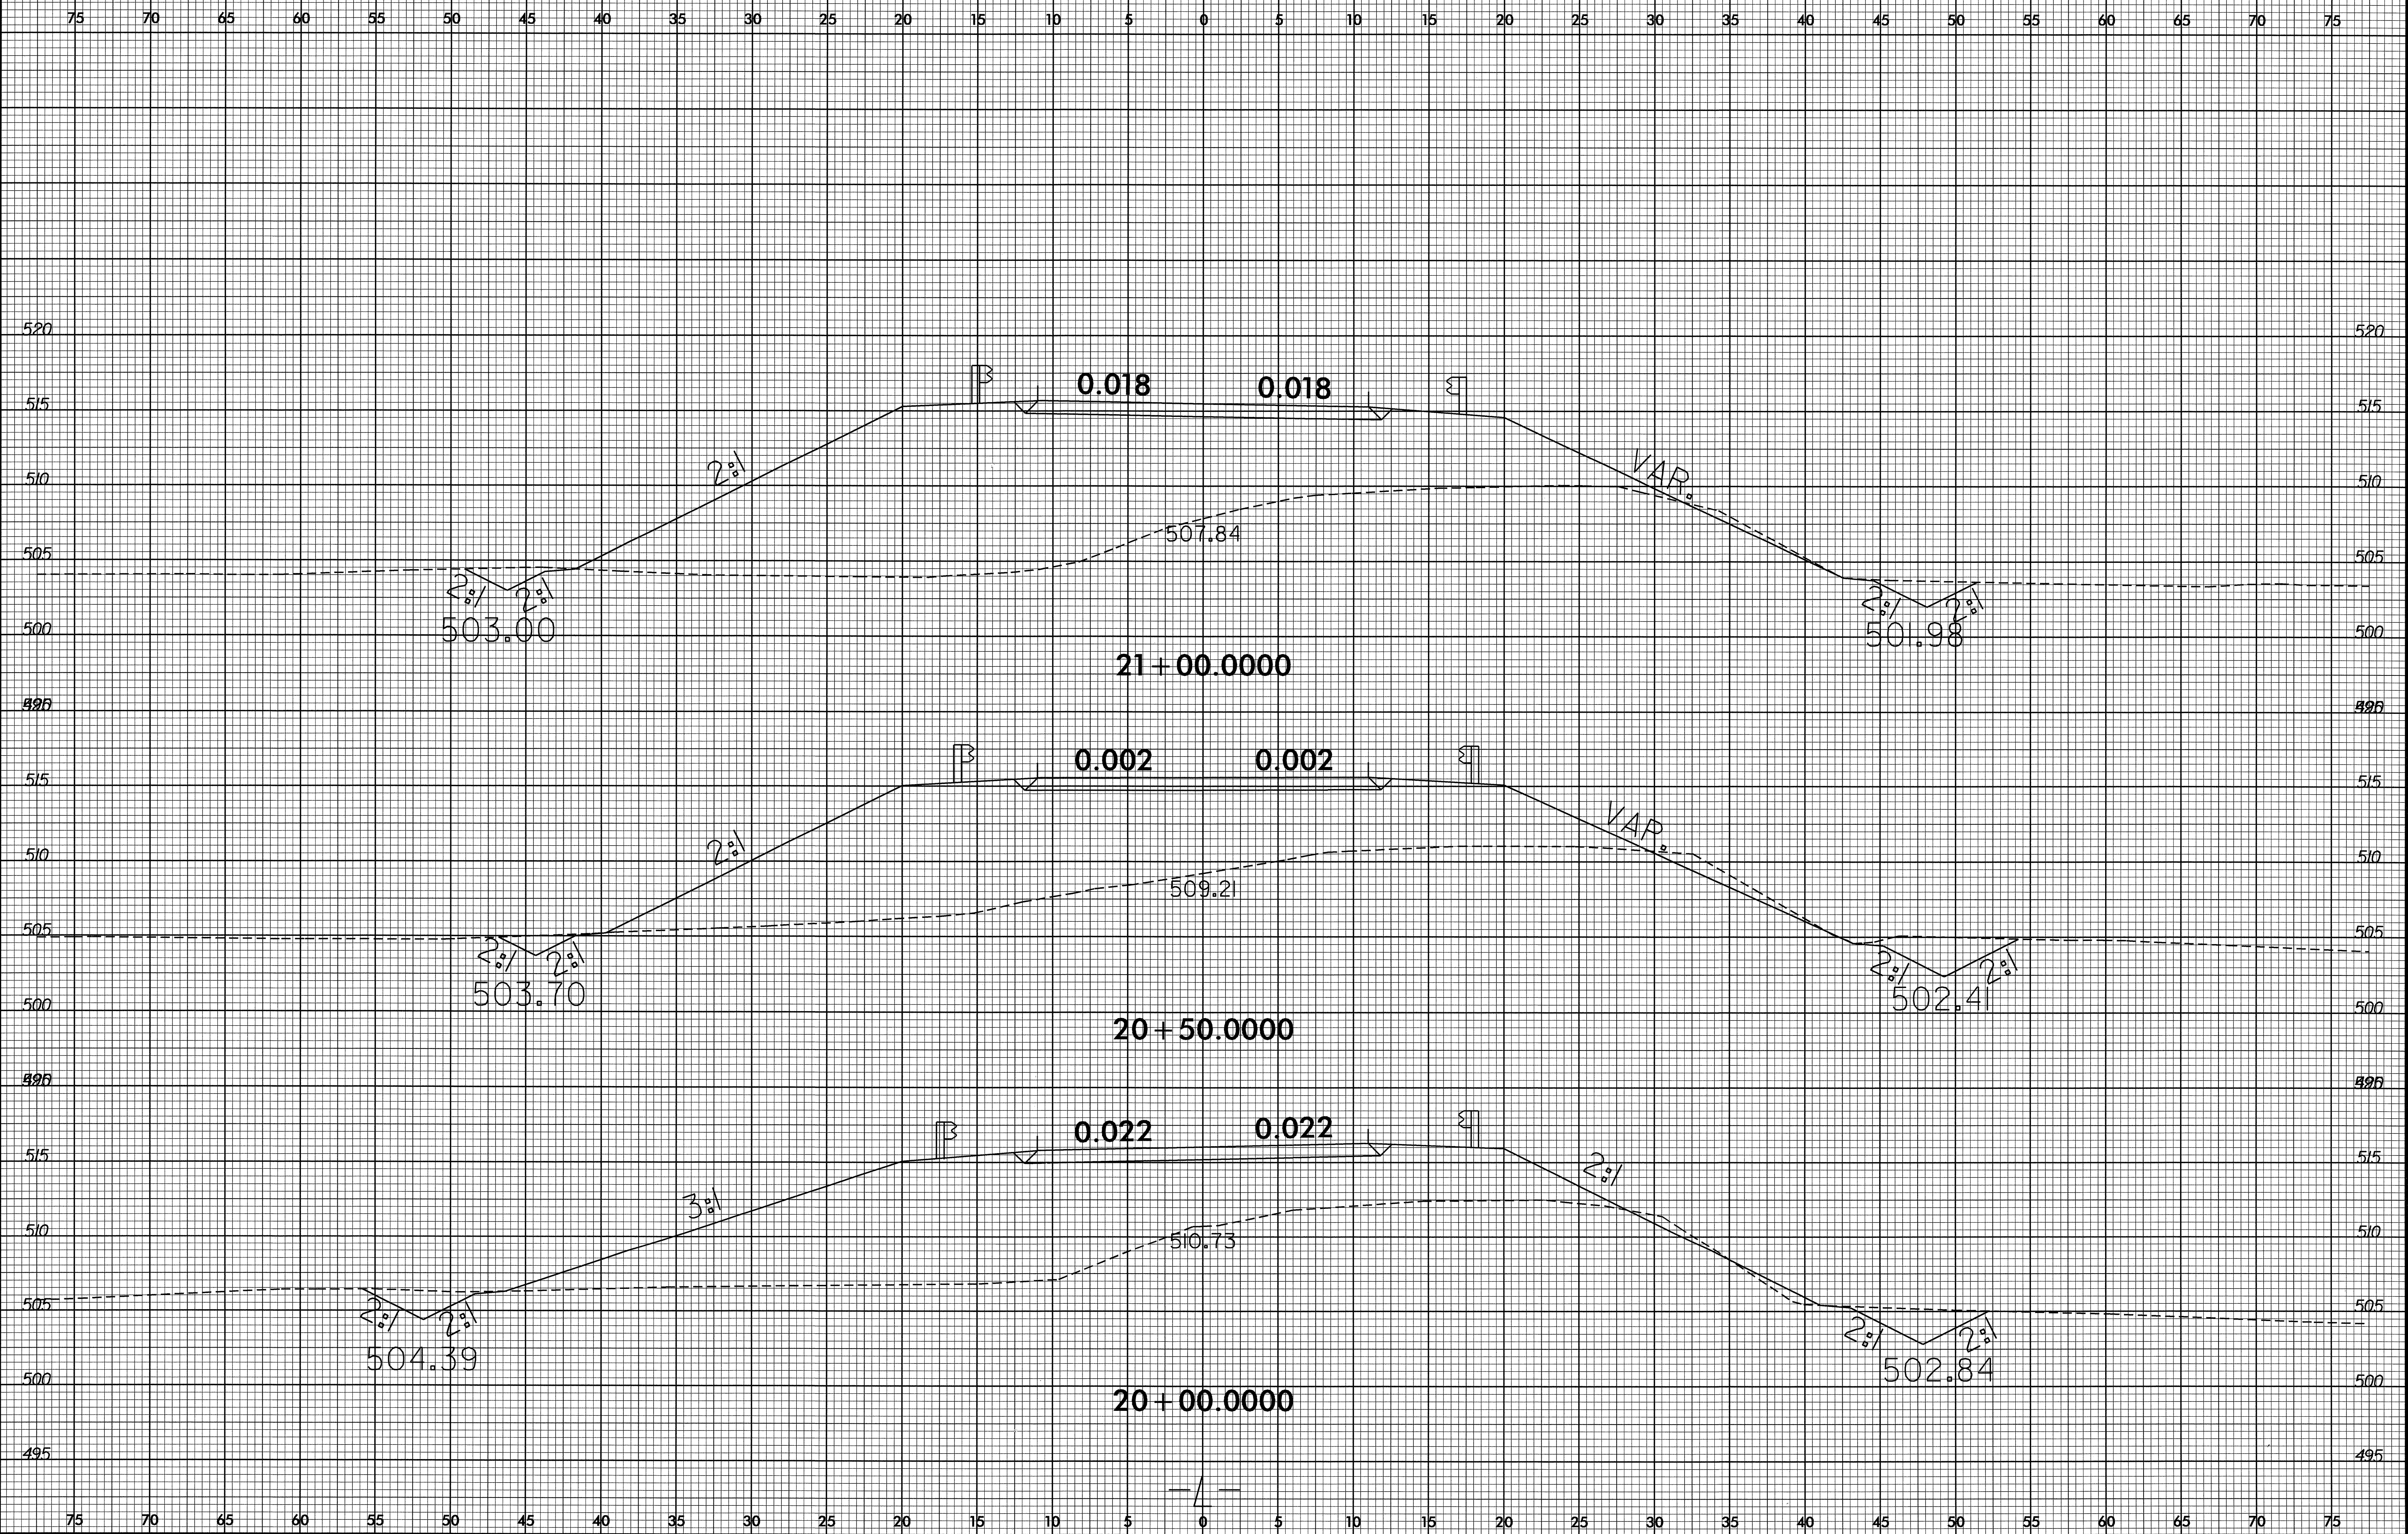

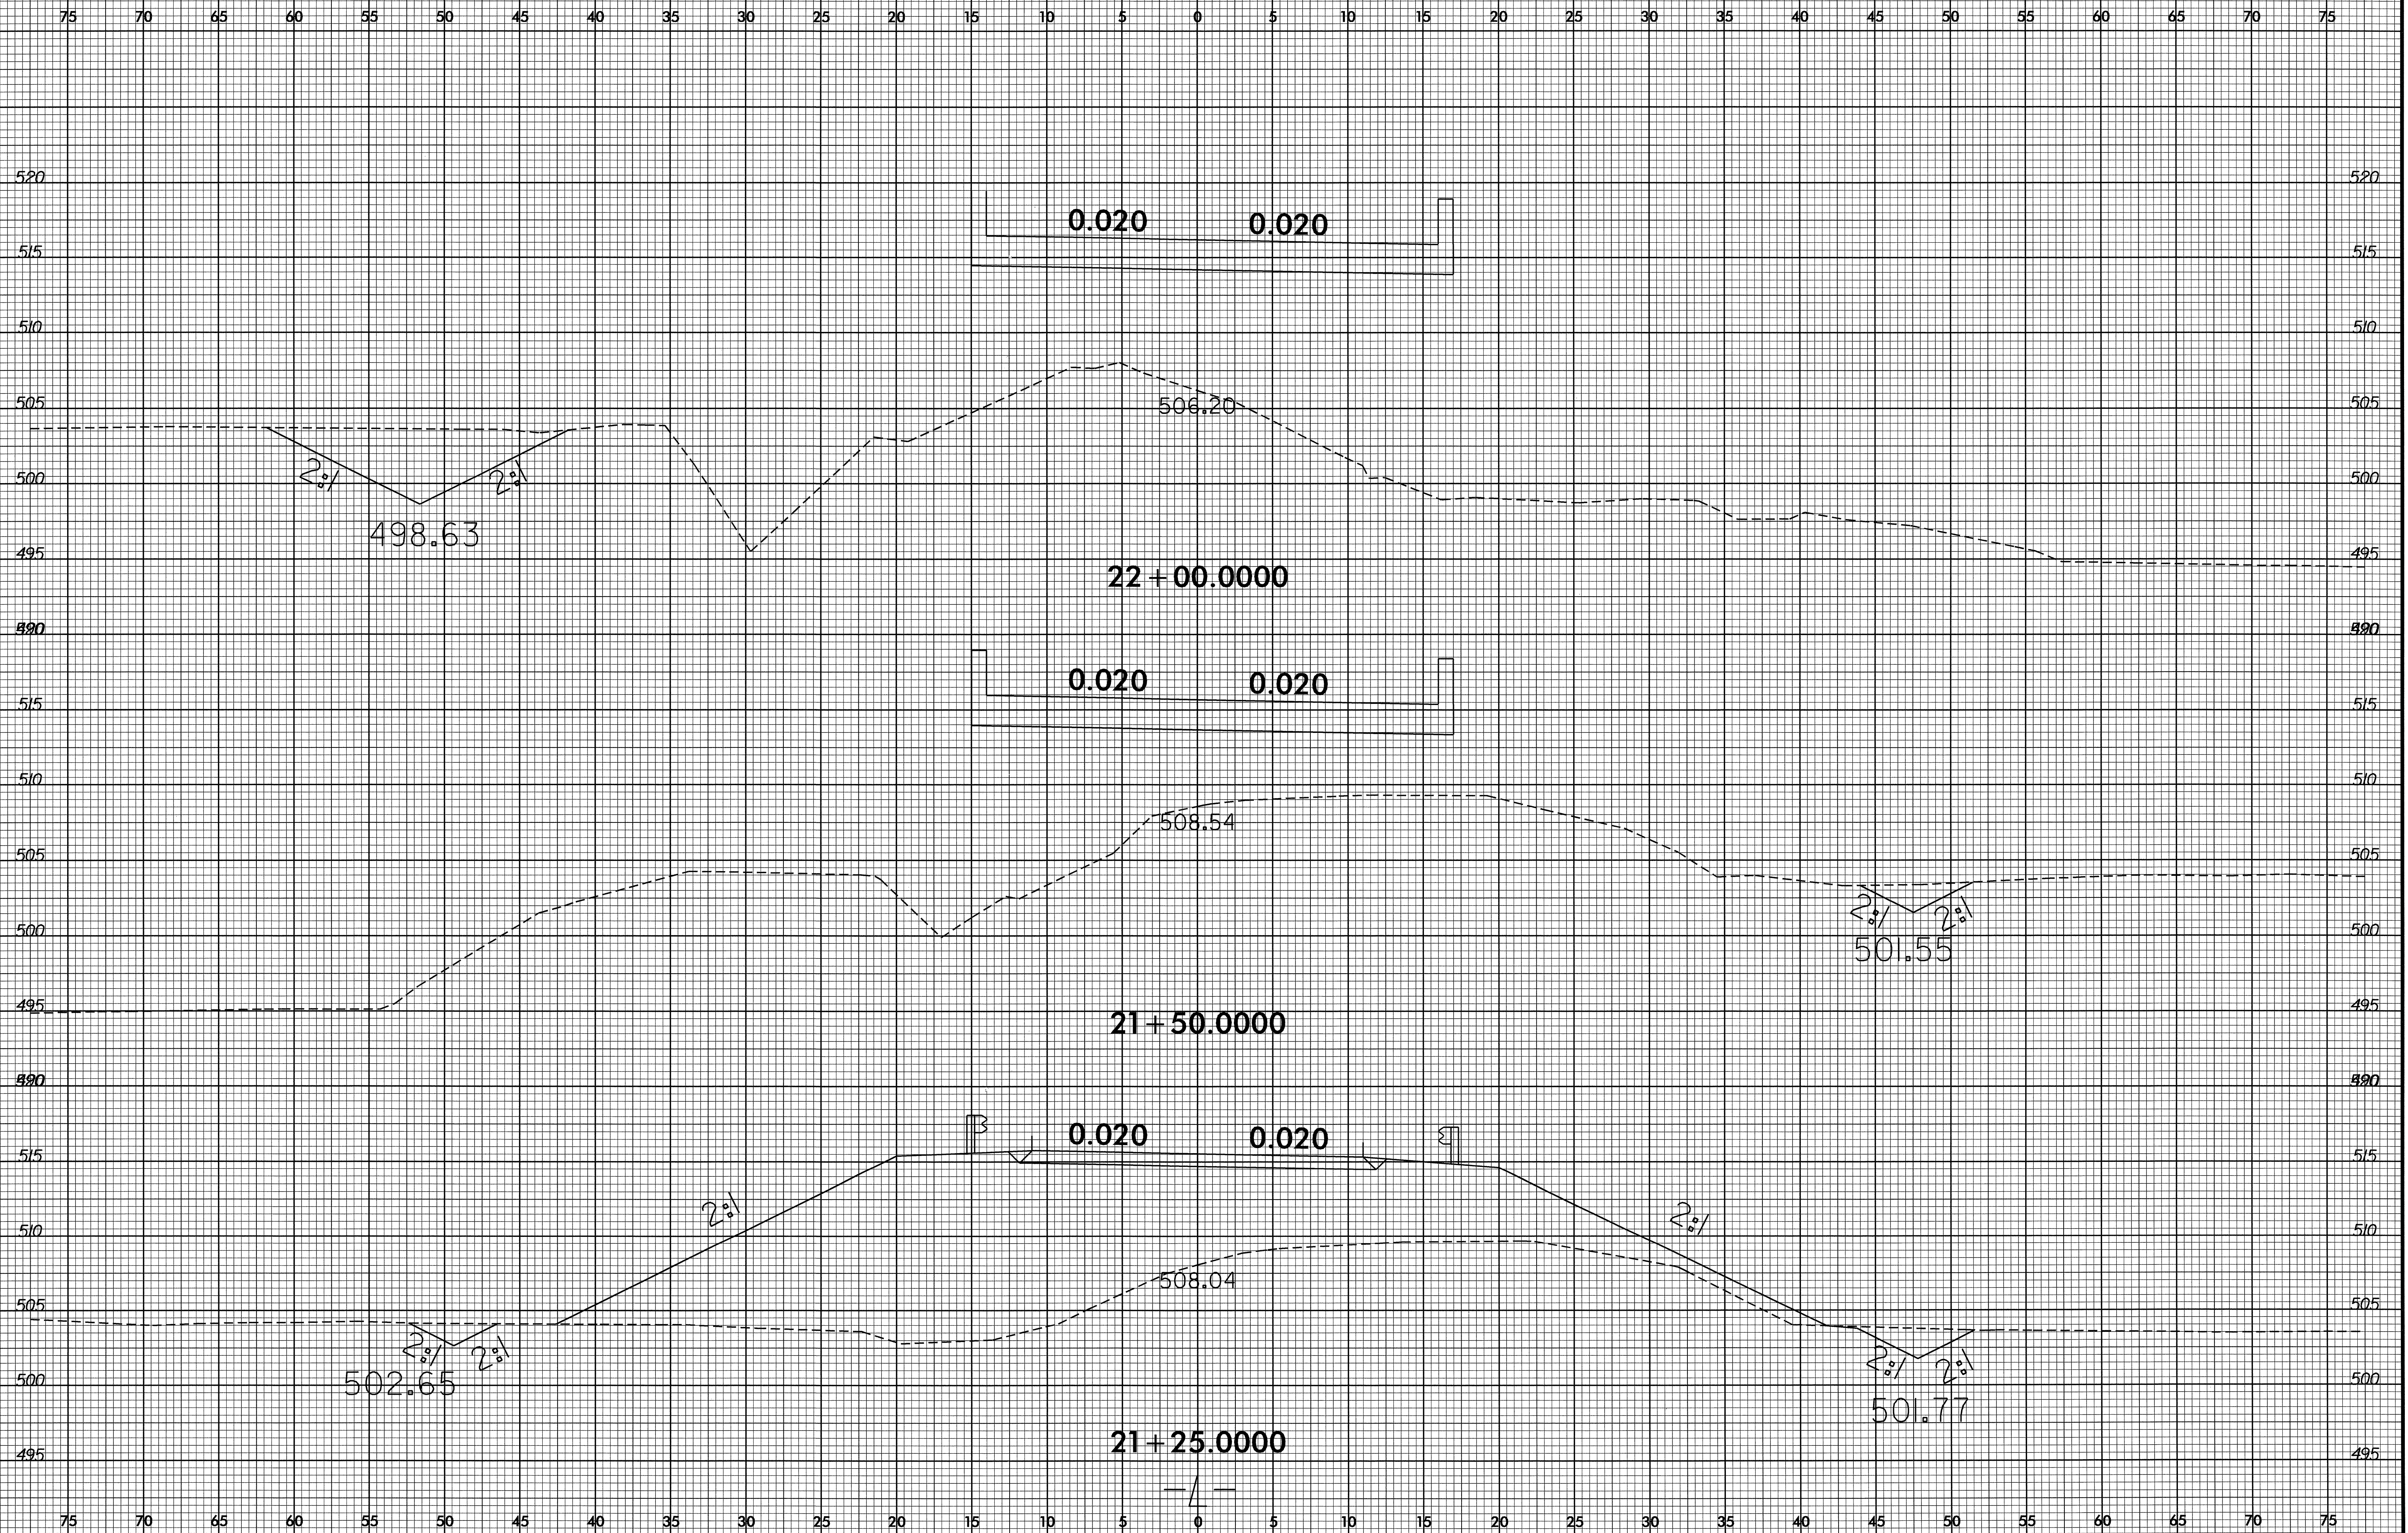


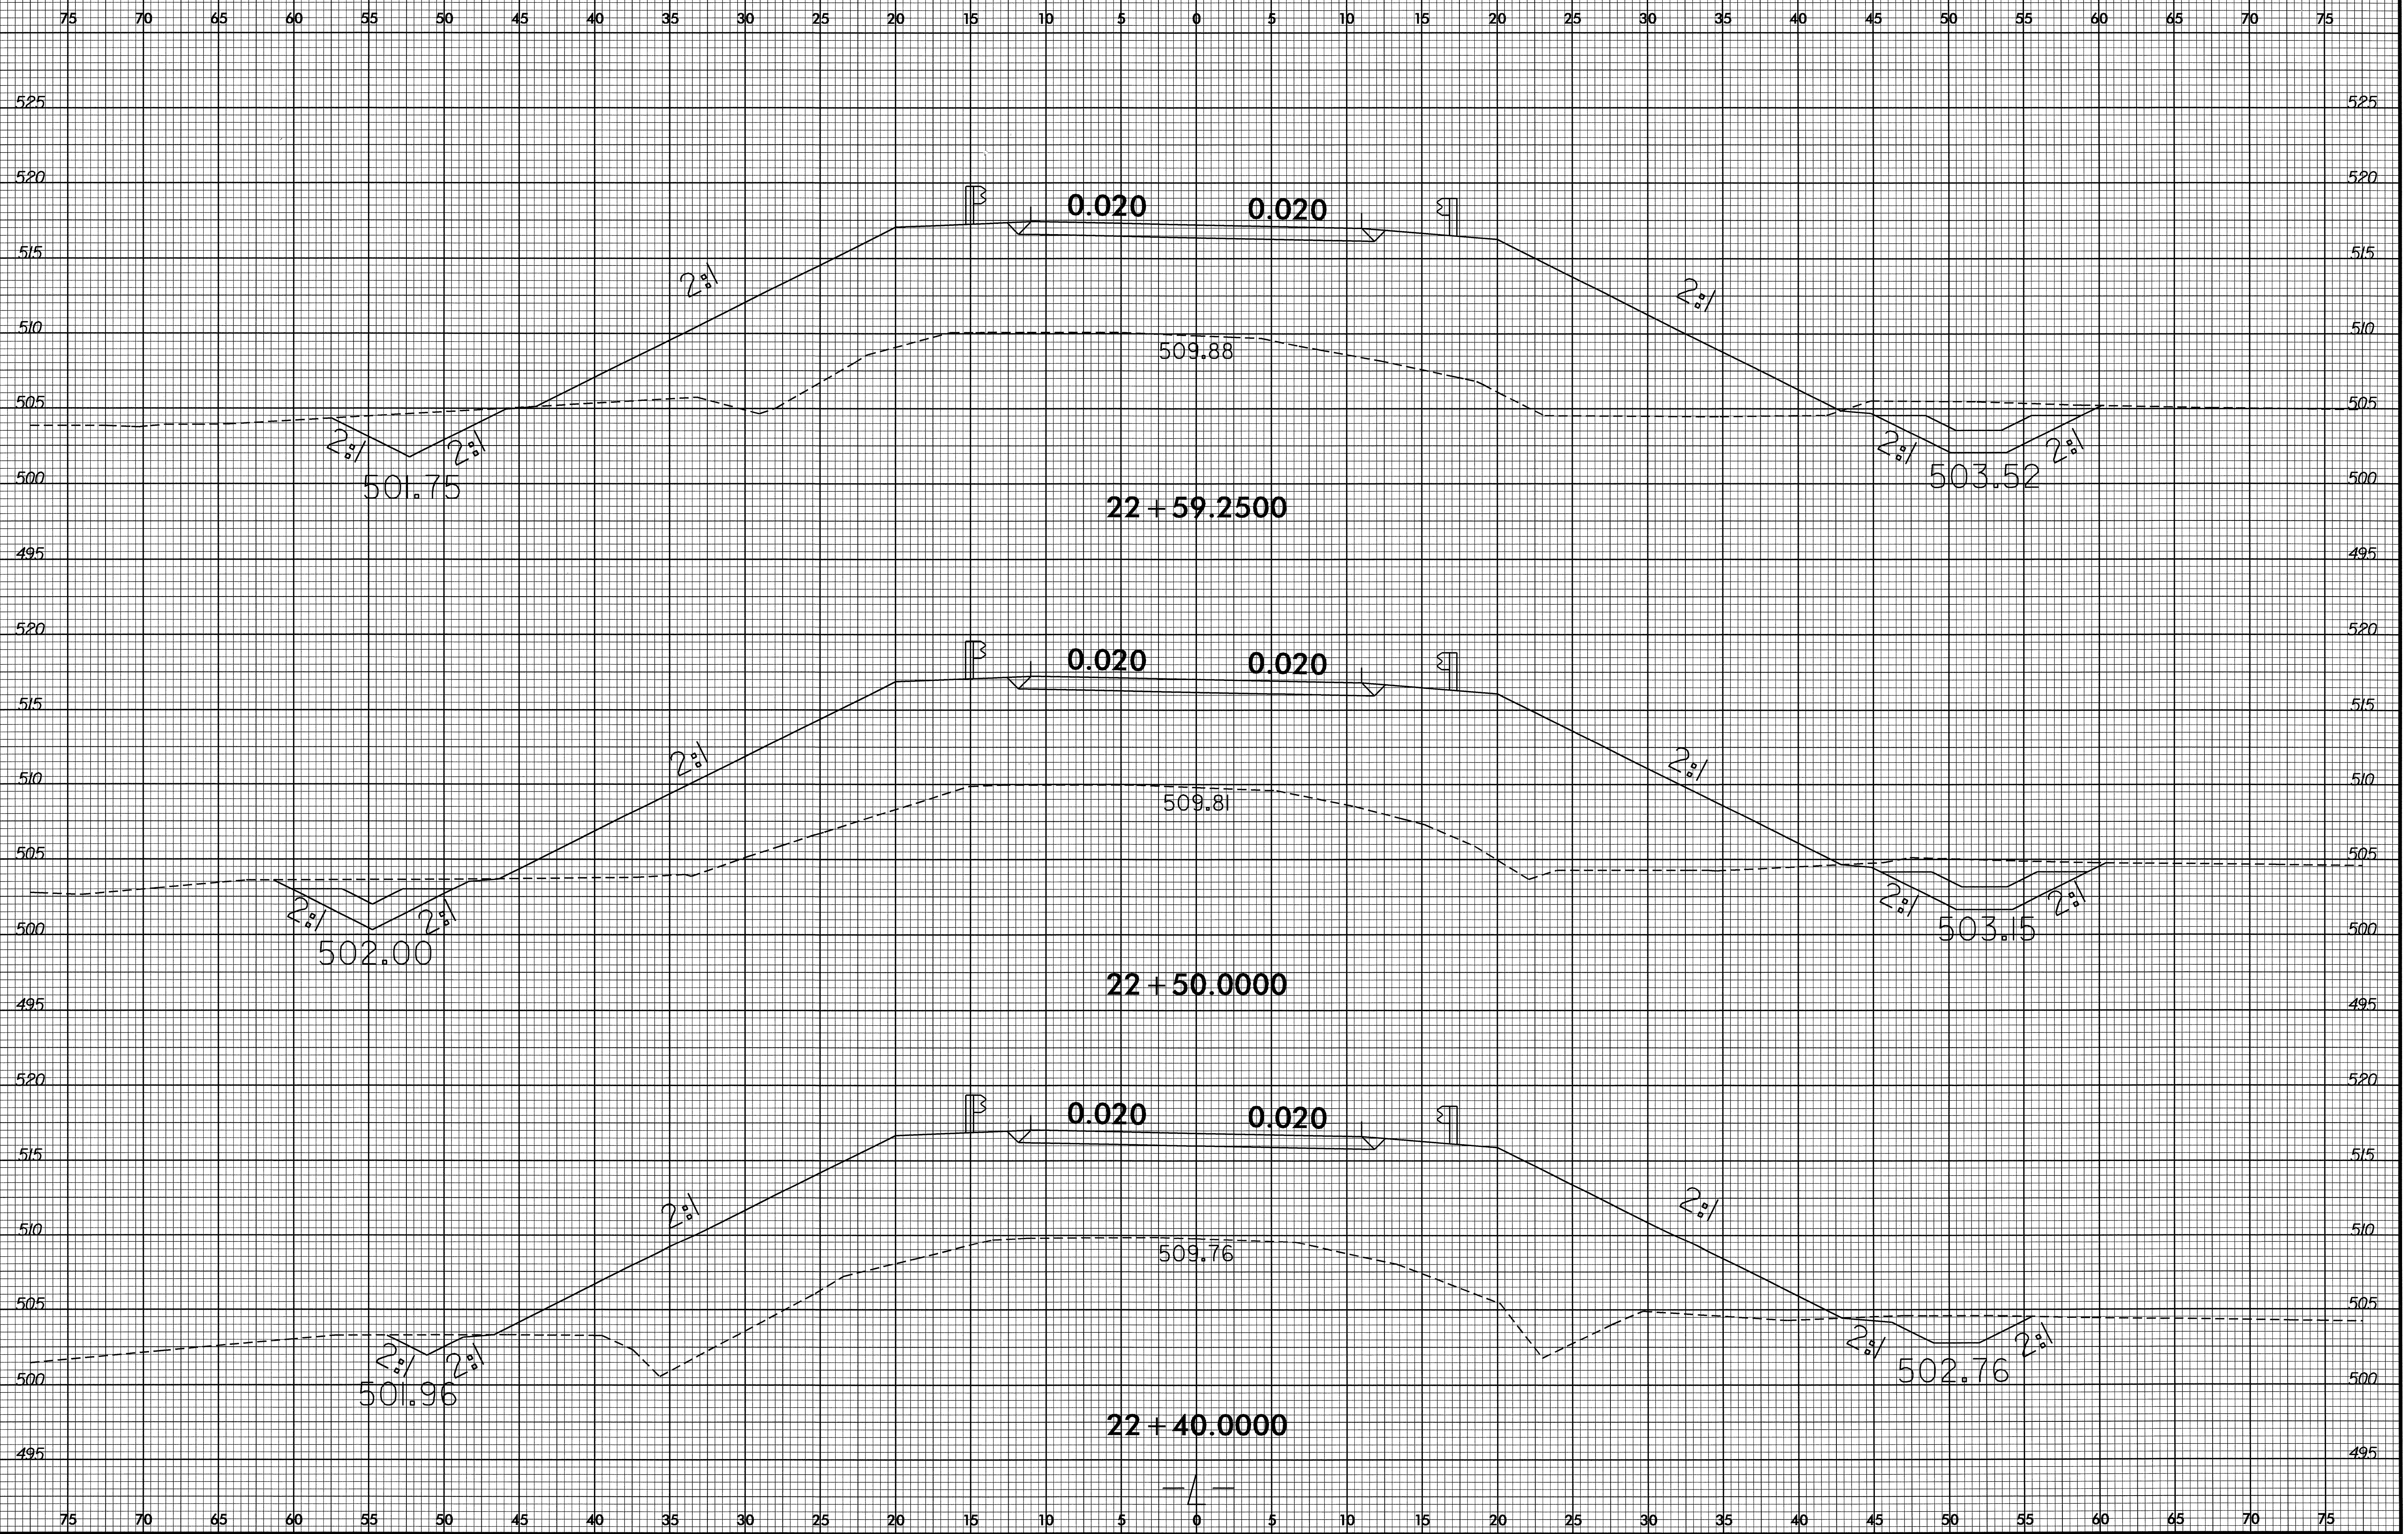


B/23/99

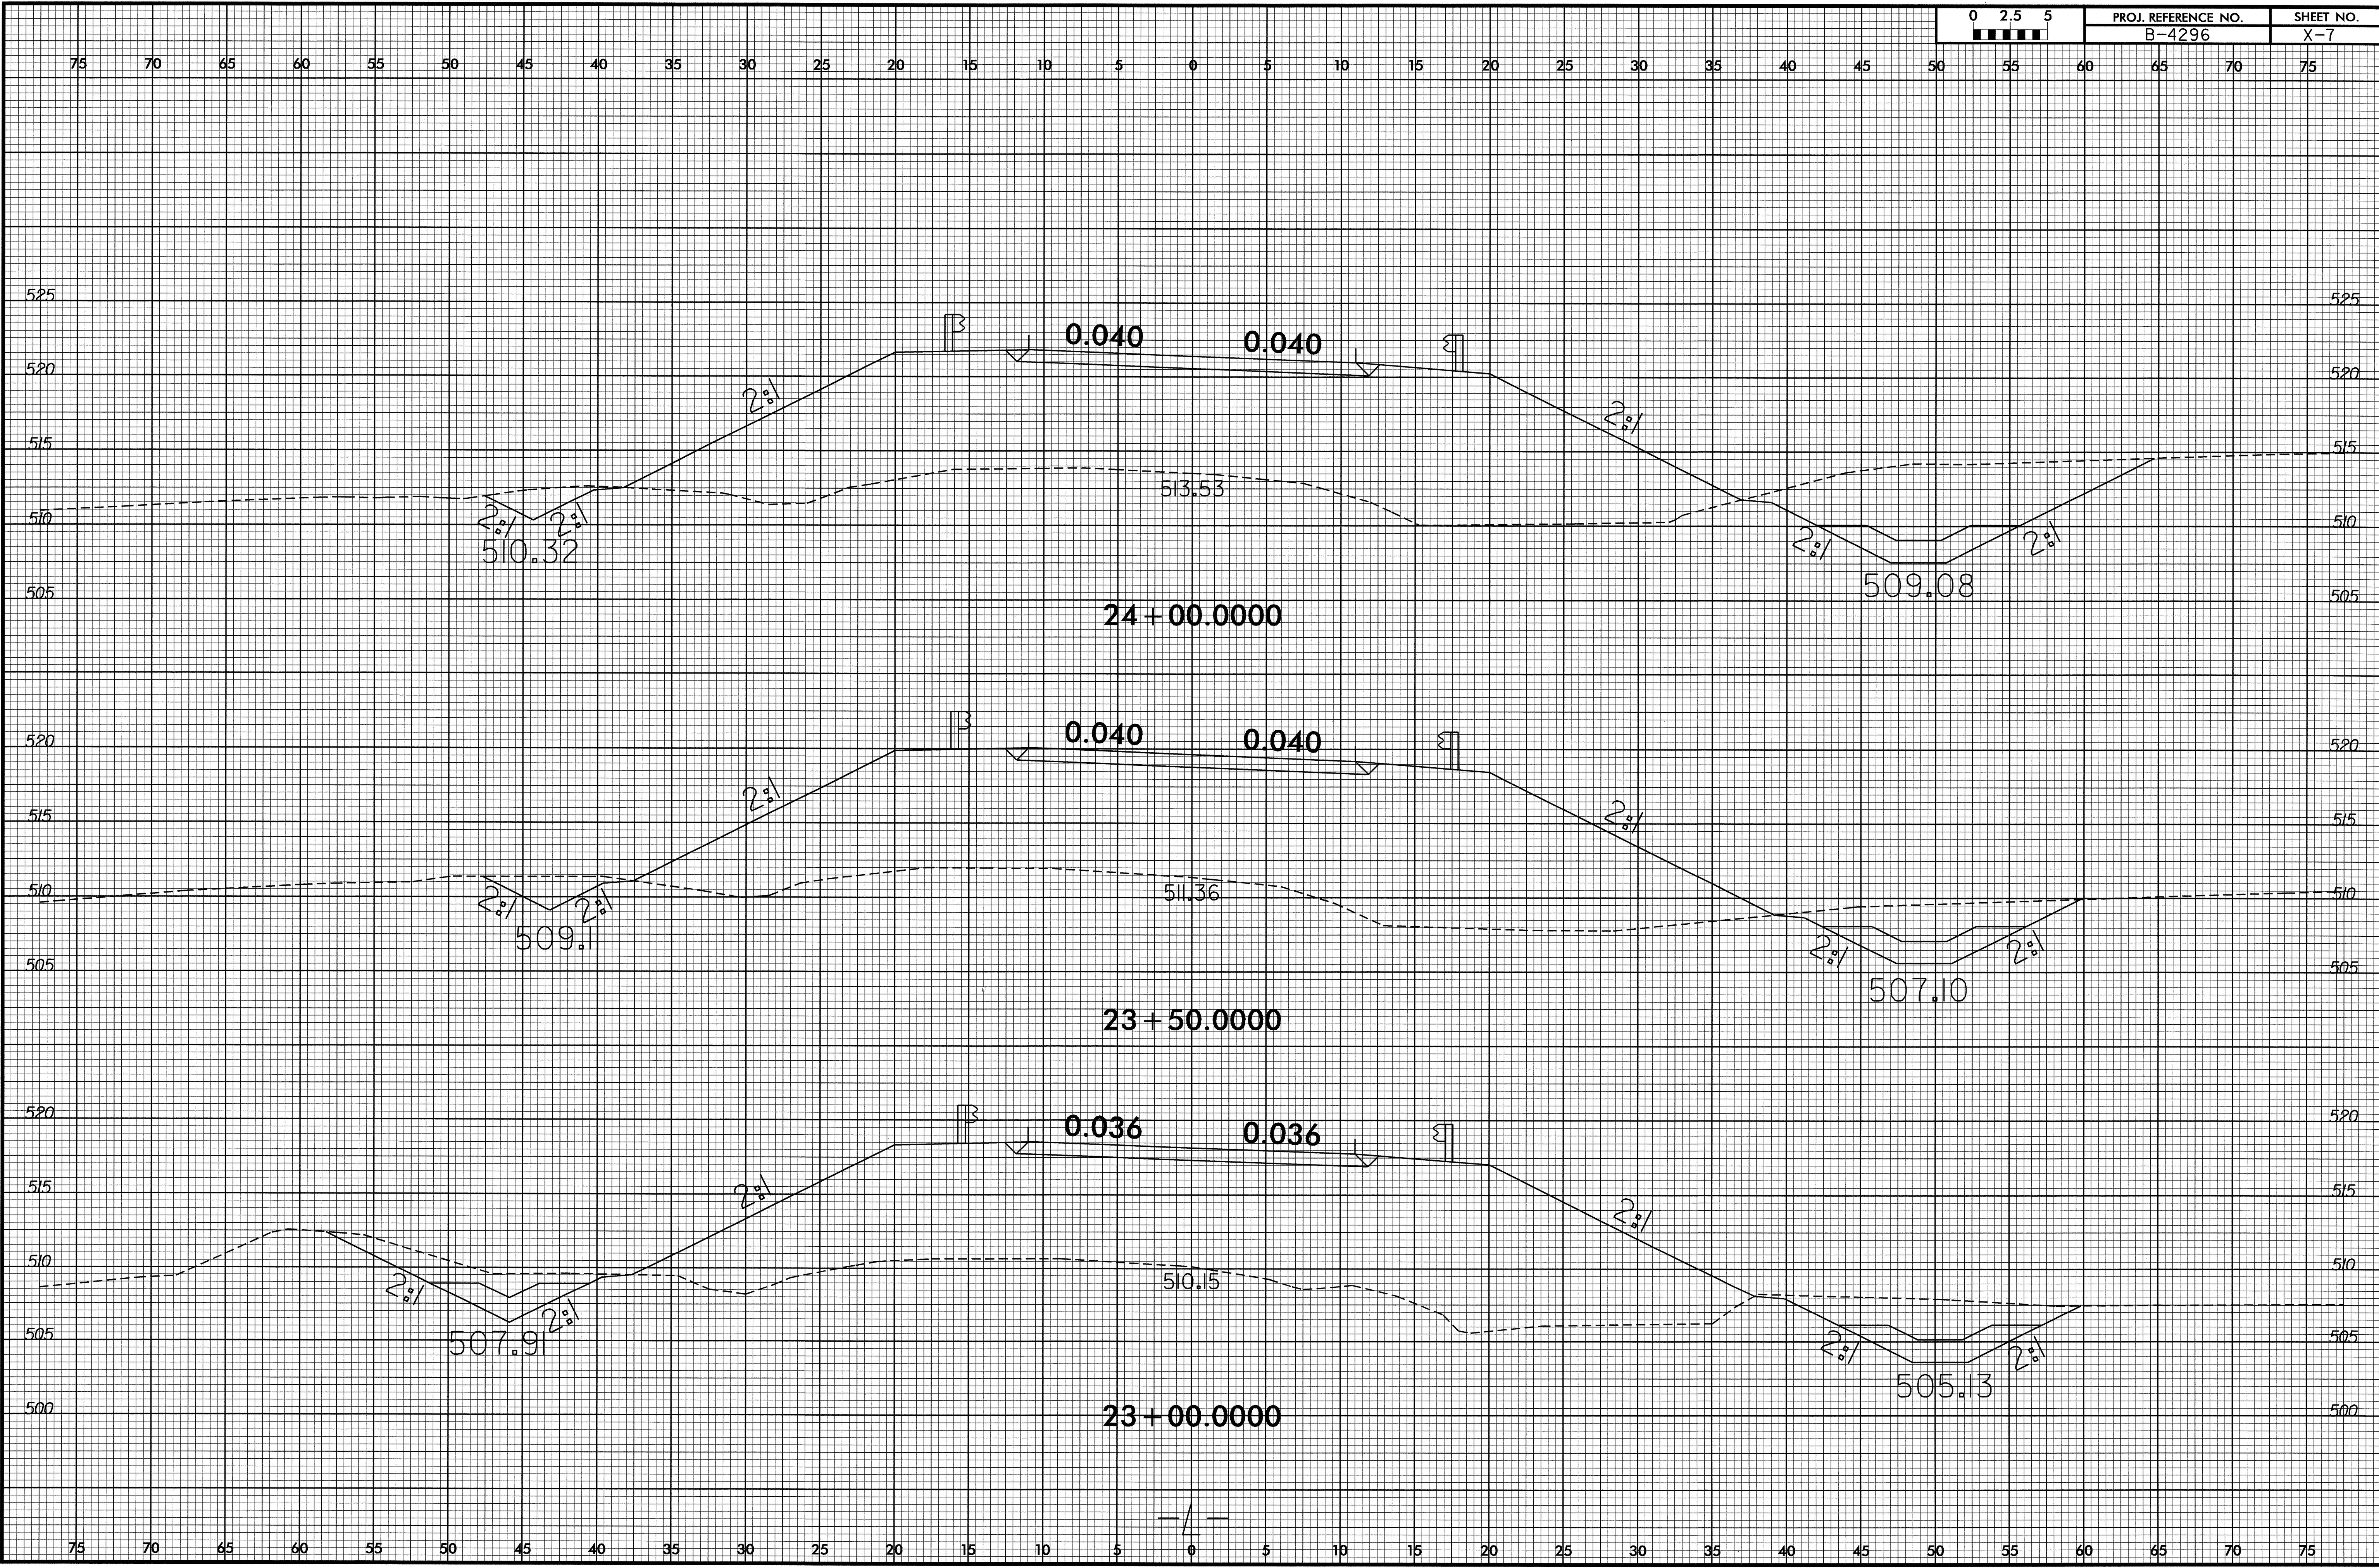

15-SEP-2008 09:08
R:\Roadway\XSC\B4296_Rdy_xp1.L.dgn
\$\$\$\$USERNAM\$\$\$\$

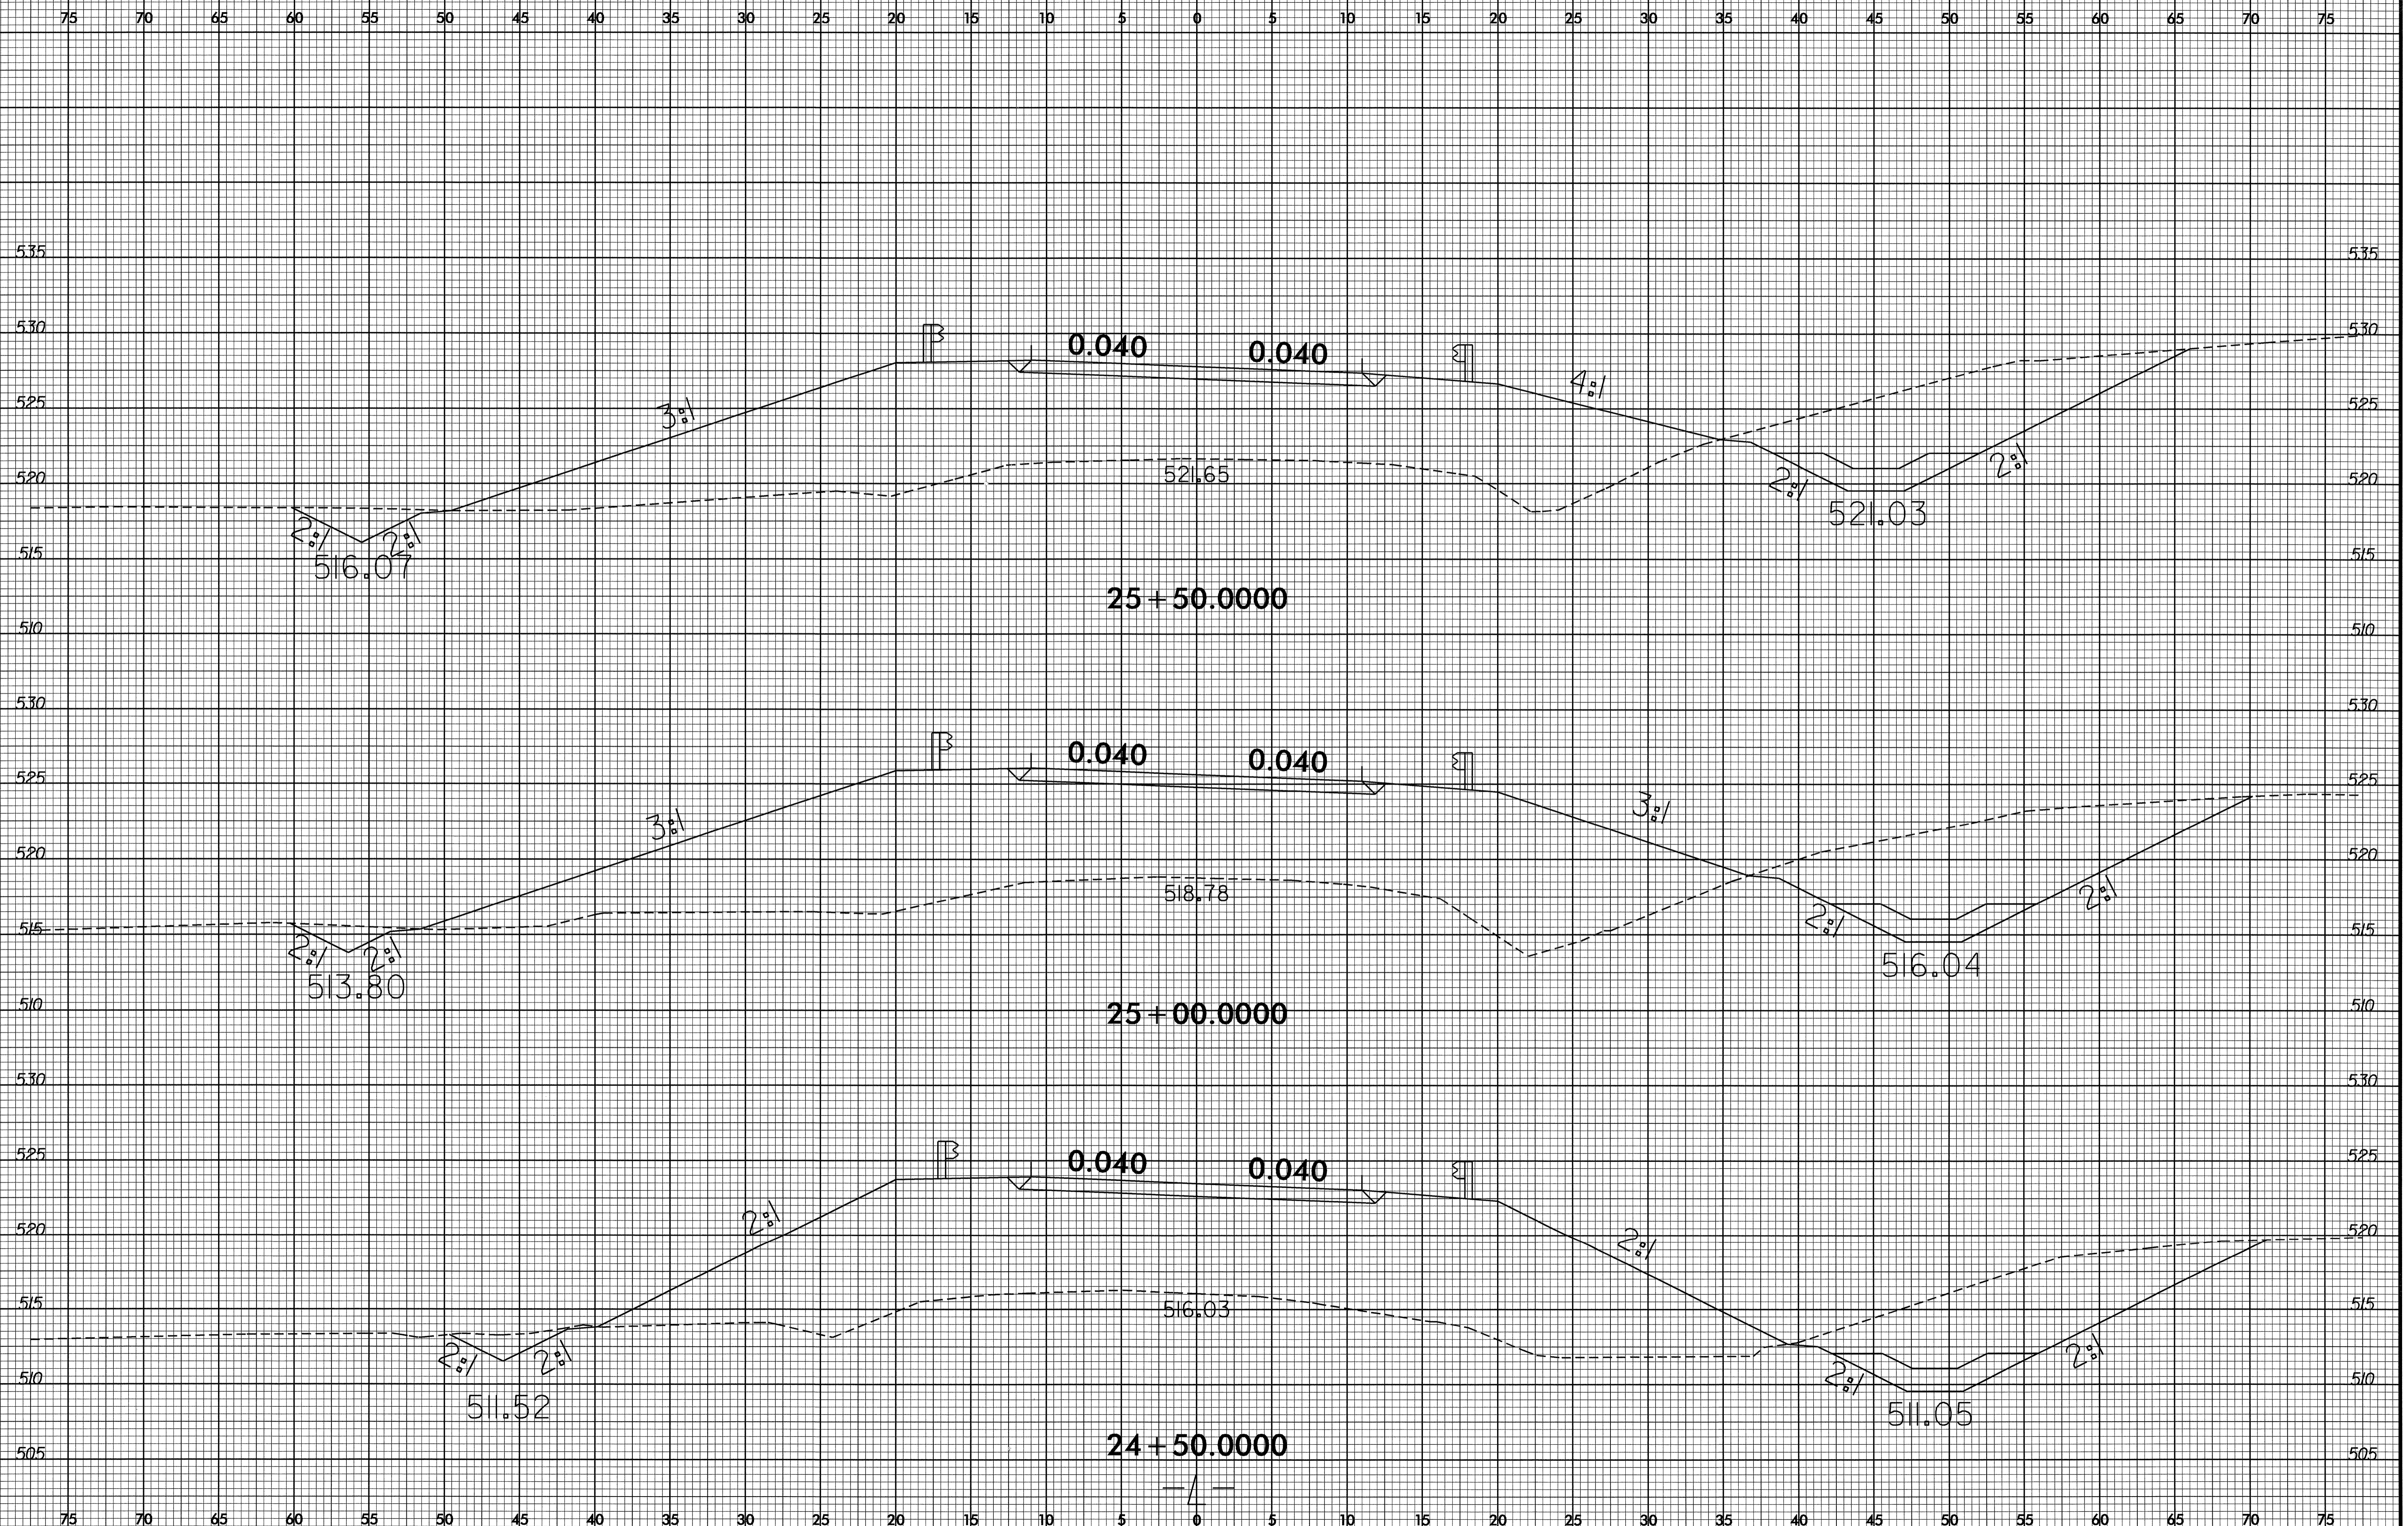


8/23/95

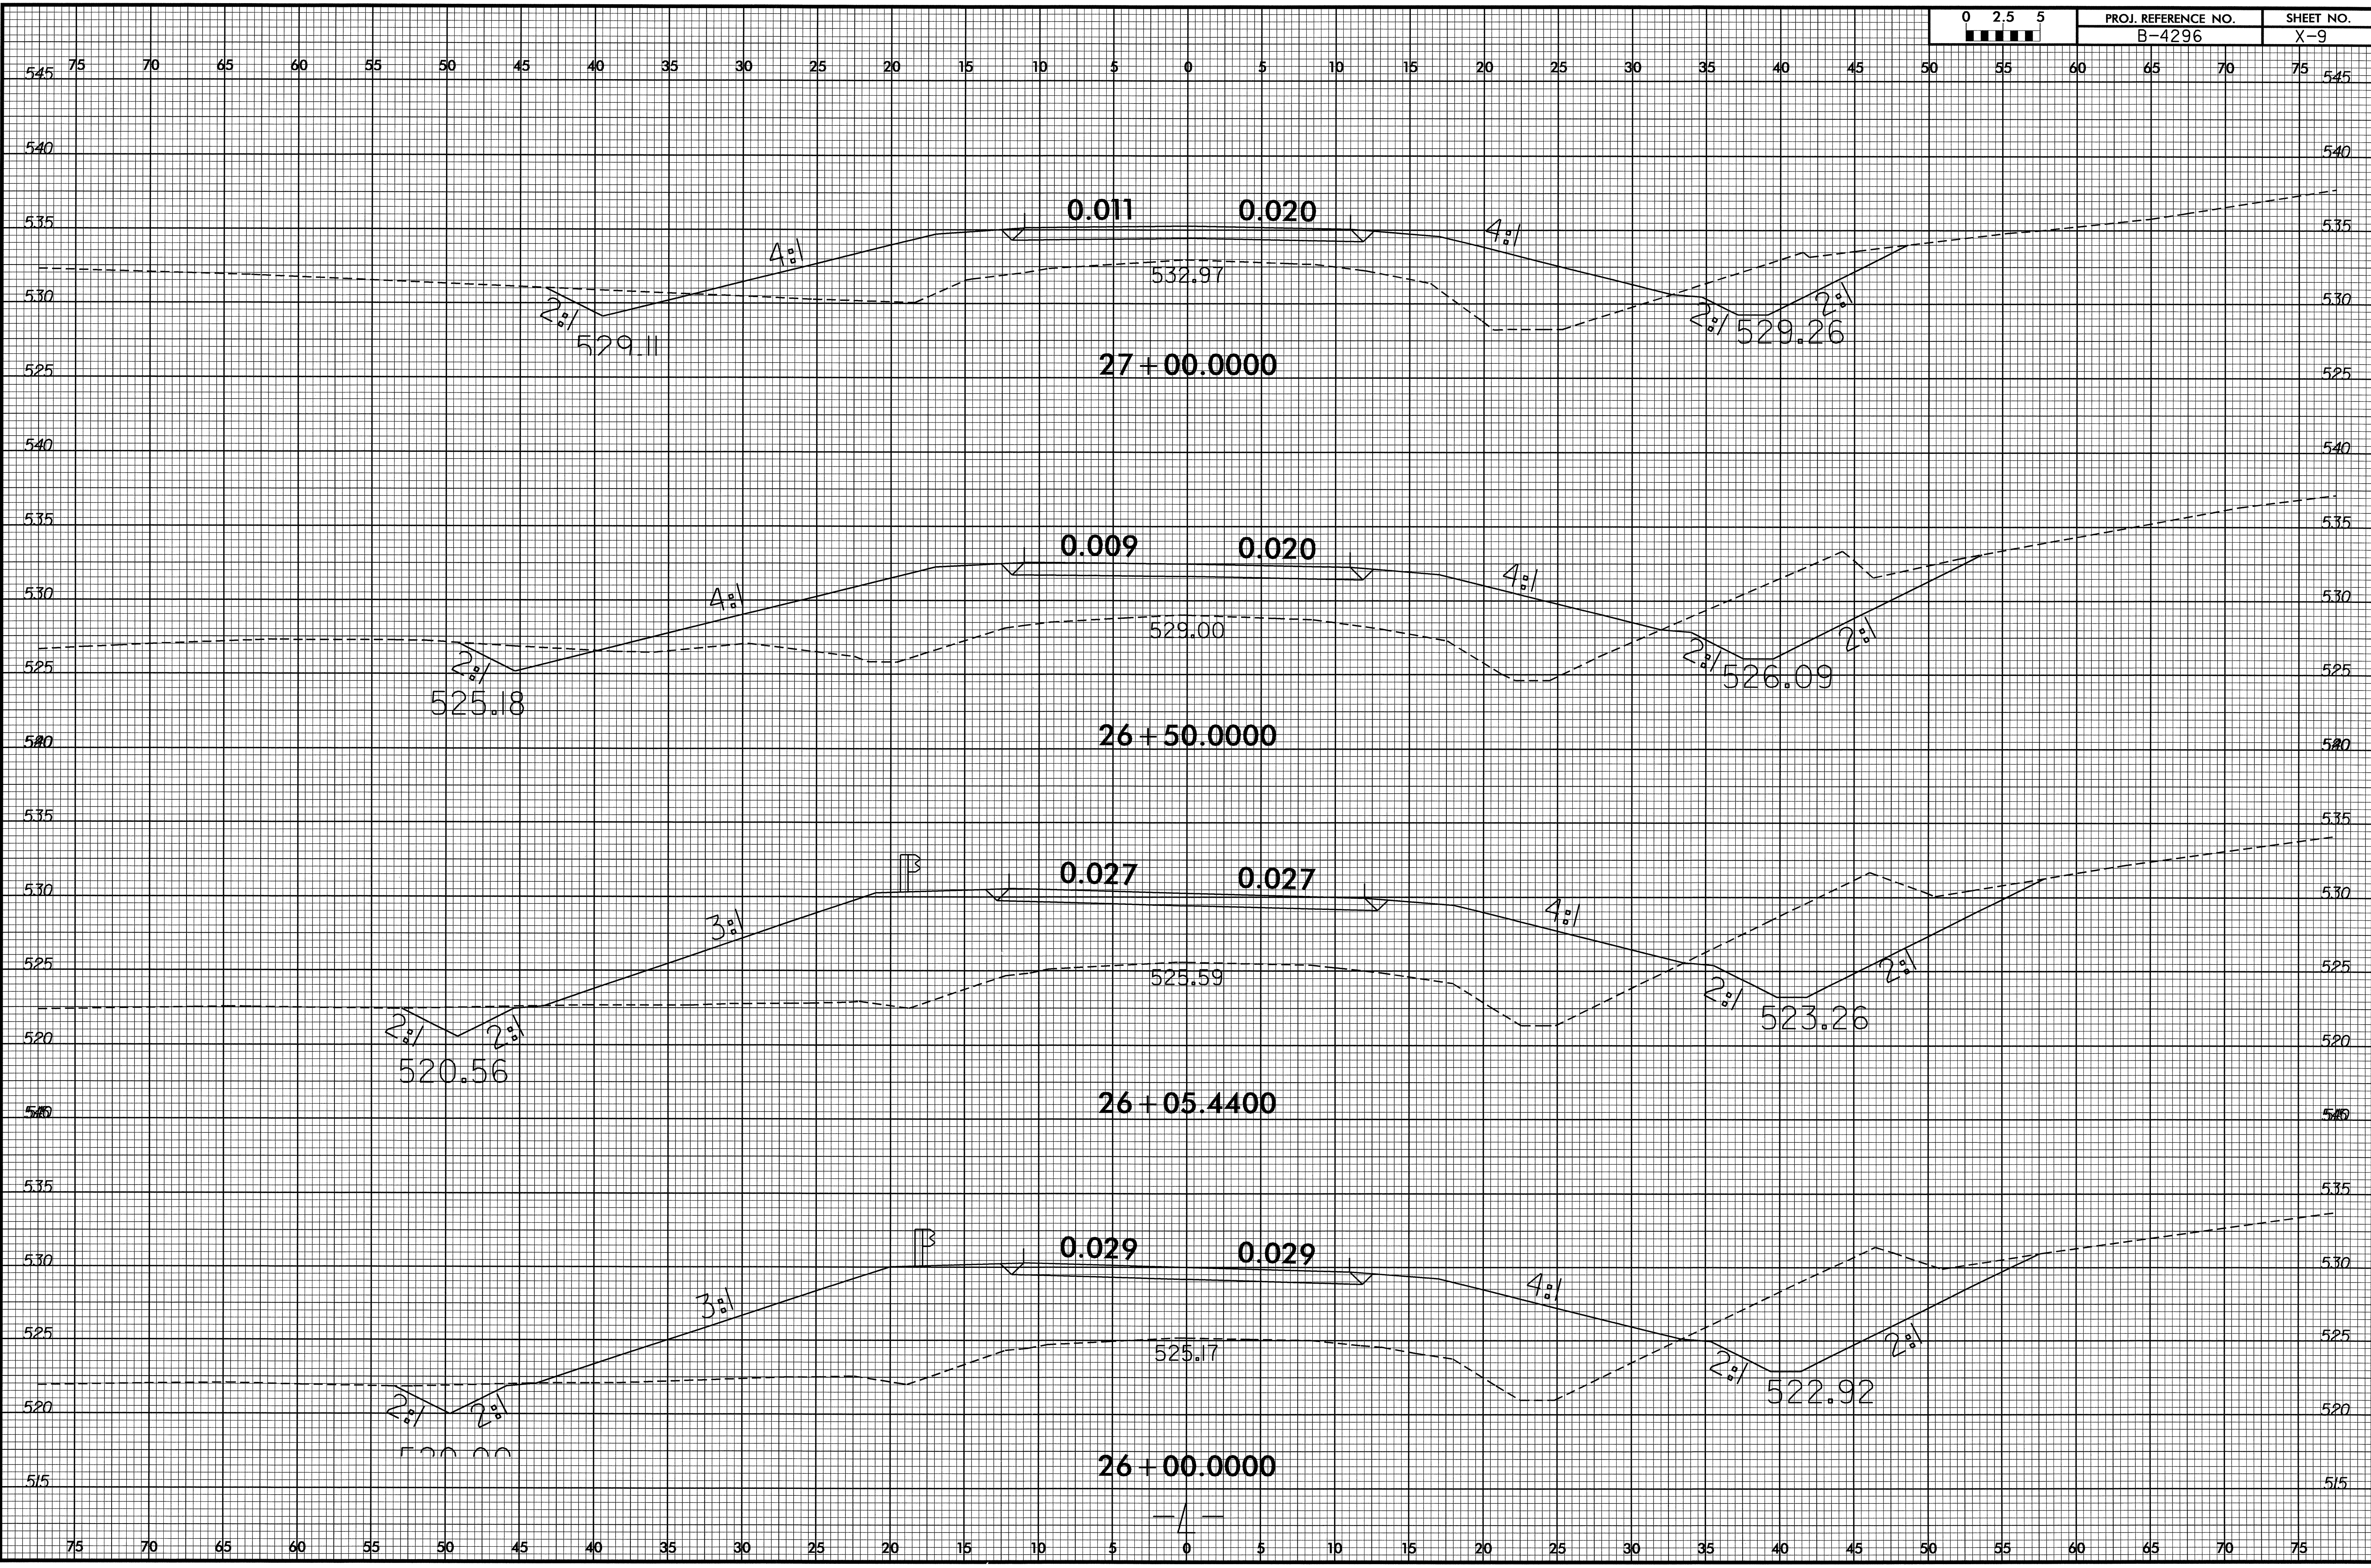

30-JUL-2008 14:28
R:\ROSEMARY\SC\B4296_Rou_xpl.L.dgn
R:\ROSEMARY\SC\B4296_Rou_xpl.L.dgn

8/23/99

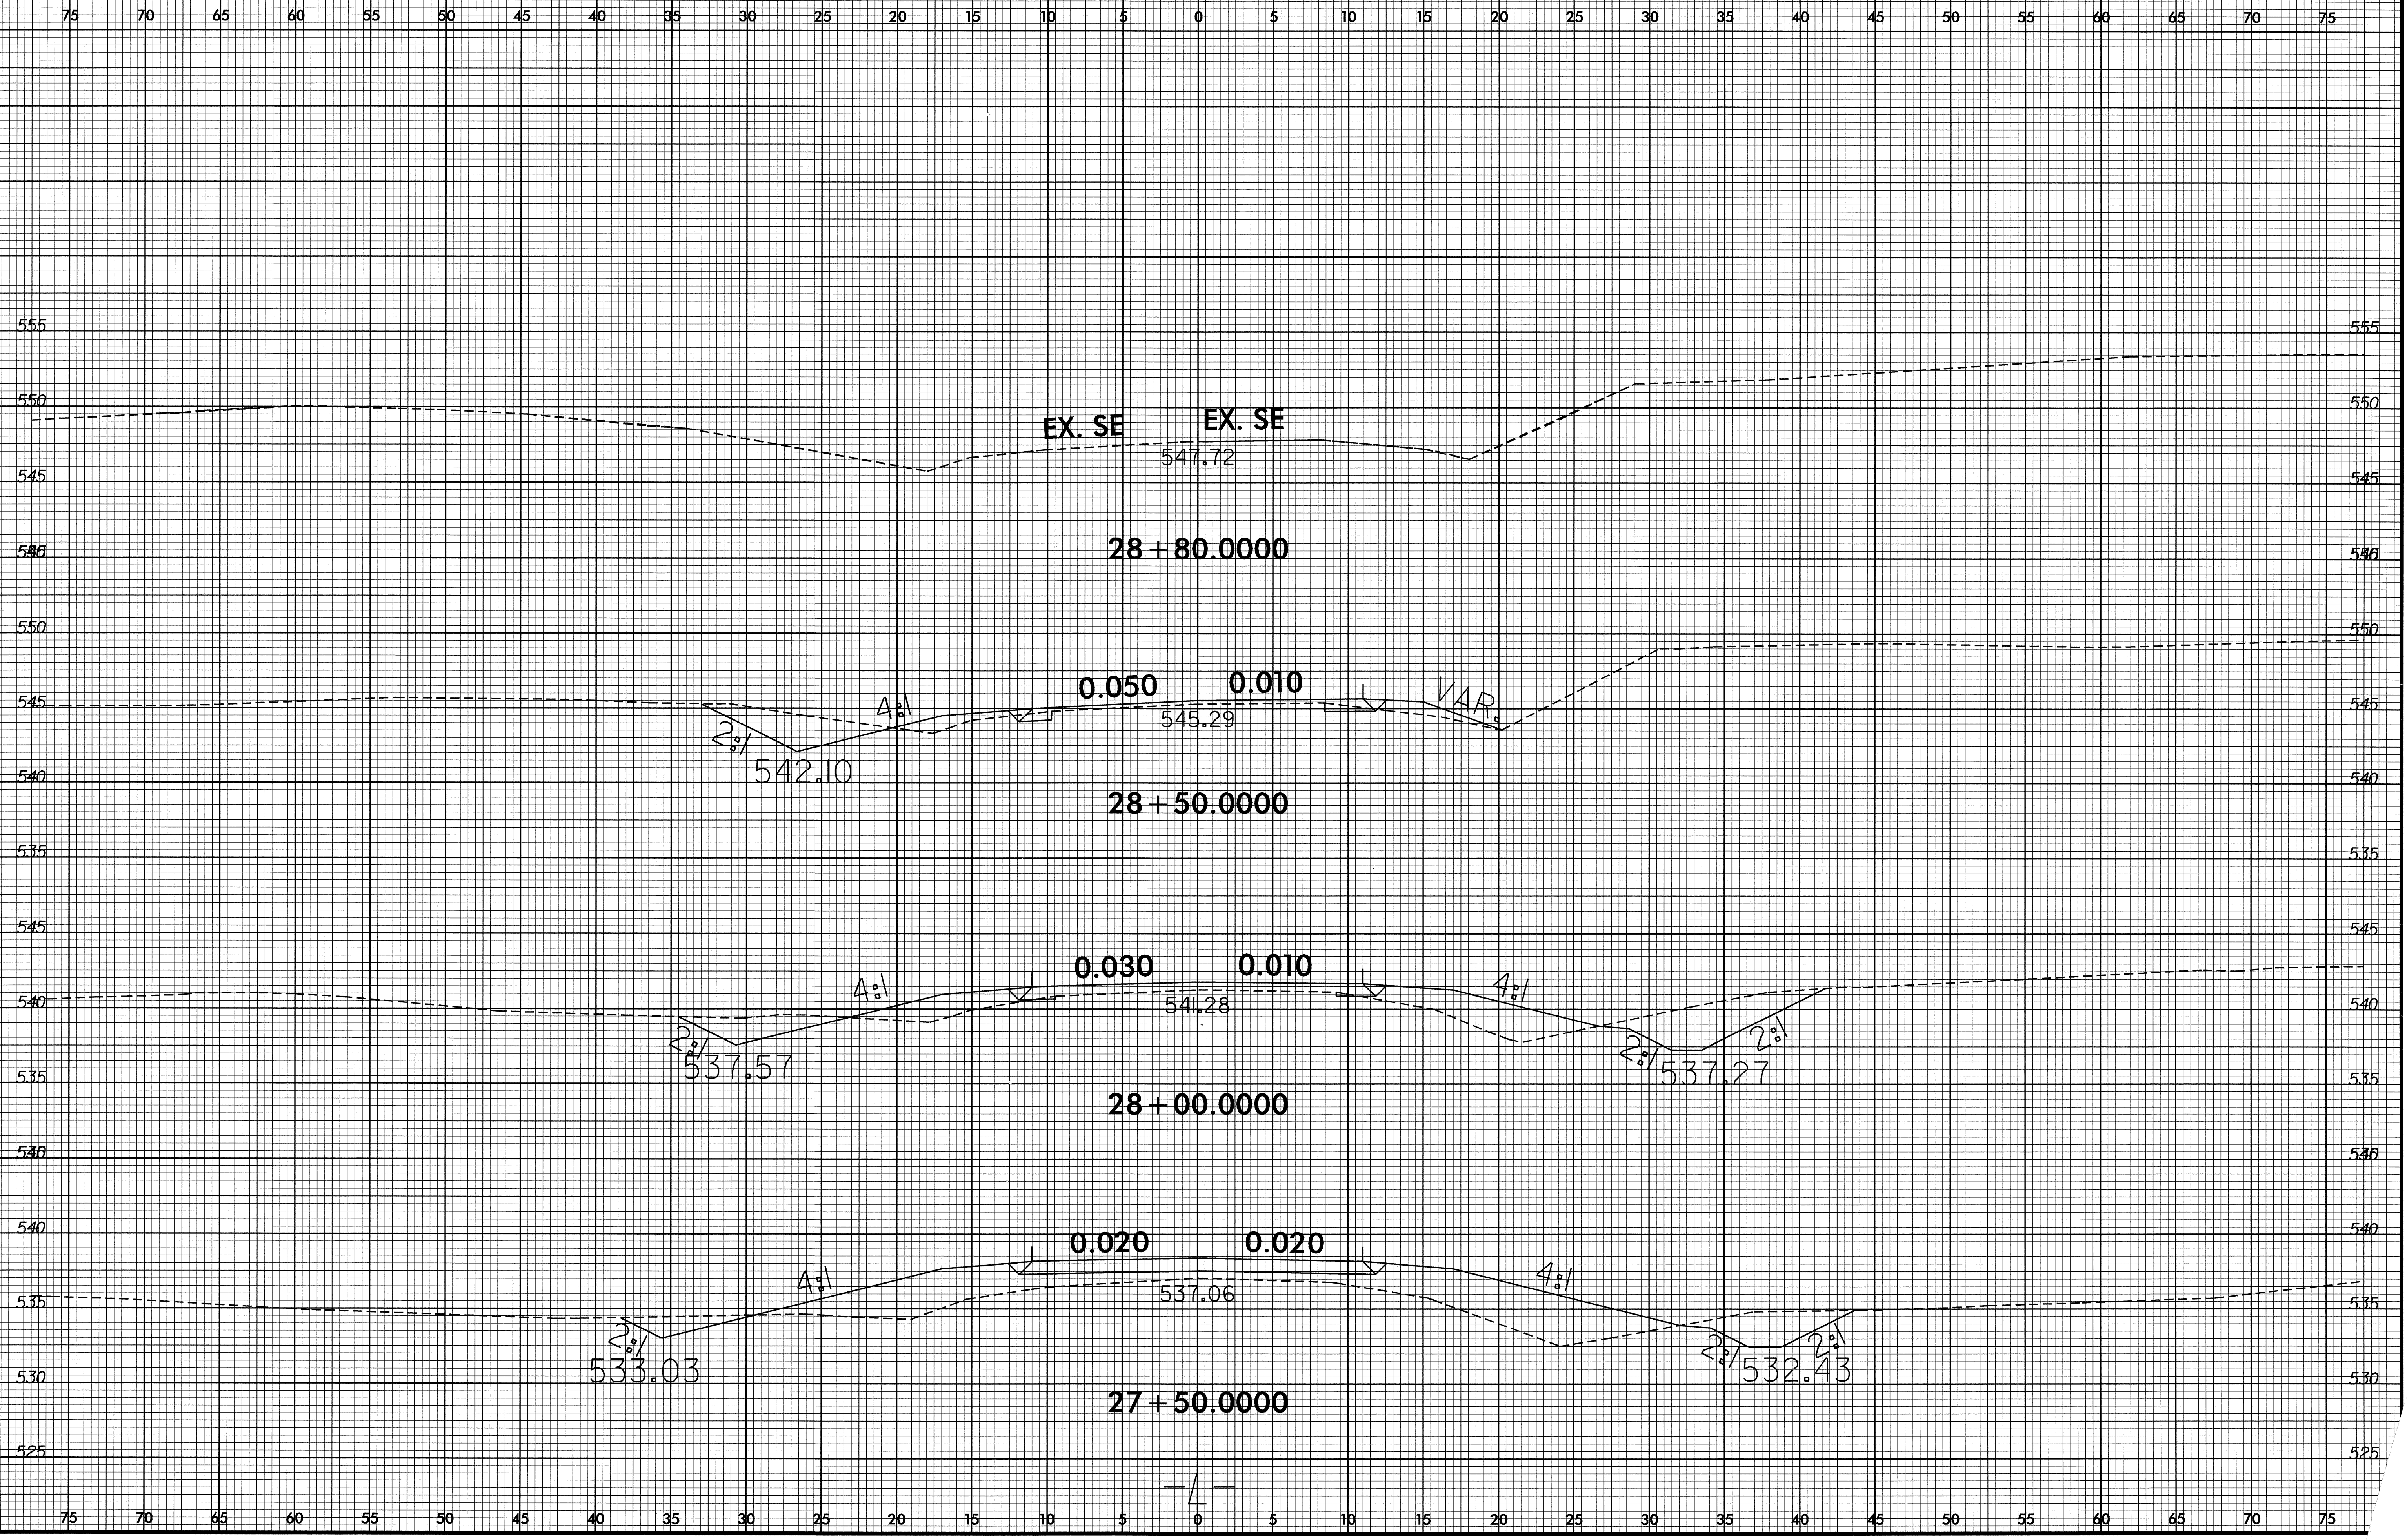

30-JUL-2008 14:28
R:\PROJECTS\2008\B4296.Rdy...
\$\$\$\$\$