

## TEMPORARY PAVEMENT MARKING SCHEDULE


SYMBOL	DESCRIPTION	PAY ITEM/QUANTITY BREAKDOWN	TOTAL QUANTITY
<u>PAINT (4")</u>			
PA	WHITE EDGELINE	12,100 FT	
PB	YELLOW EDGELINE	27,000 FT	
PC	10 FT WHITE SKIP	10,000 FT	
PD	2 FT WHITE MINI SKIP	2300 FT	
PE	WHITE LANE LINE	11,200 FT	
PF	10 FT YELLOW SKIP	900 FT	
PH	YELLOW SINGLE CENTER LINE	3600 FT	
PI	YELLOW DOUBLE CENTER LINE	35,000 FT	TOTAL 102,110 FT
<u>PAINT (8")</u>			
PR	WHITE GORE LINE	10,200 FT	
PS	WHITE DIAGONAL	900 FT	
PV	YELLOW DIAGONAL	700 FT	
PX	WHITE CROSSWALK	4460 FT	TOTAL 16,260 FT
<u>PAINT (24")</u>			
P4	WHITE STOP BAR	7000 FT	TOTAL 7000 FT
<u>PAINT SYMBOLS</u>			
QA	LEFT TURN ARROW	272 EA	
QB	RIGHT TURN ARROW	125 EA	
QC	STRAIGHT ARROW	190 EA	
QD	COMBO STRAIGHT/LEFT ARROW	34 EA	
QE	COMBO STRAIGHT/RIGHT ARROW	66 EA	TOTAL 687 EA
<u>PAINT CHARACTERS</u>			
QI	ALPHA NUMERIC CHARACTER	84 EA	TOTAL 84 EA
<u>TEMPORARY RAISED MARKERS</u>			
MH	YELLOW/YELLOW	110 EA	
MI	CRYSTAL/RED	320 EA	TOTAL 430 EA

## FINAL PAVEMENT MARKING SCHEDULE

SYMBOL	DESCRIPTION	PAY ITEM/QUANTITY BREAKDOWN	TOTAL QUANTITY
<u>THERMOPLASTIC (4", 90 MILS)</u>			
TA	WHITE EDGELINE	6400 FT	
TB	YELLOW EDGELINE	3600 FT	TOTAL 10,000 FT
<u>THERMOPLASTIC (4", 120 MILS)</u>			
TC	10 FT WHITE SKIP	7520 FT	
TD	2 FT WHITE MINI SKIP	1650 FT	
TE	WHITE LANE LINE	3160 FT	
TF	10 FT YELLOW SKIP	500 FT	
TH	YELLOW SINGLE CENTER LINE	2000 FT	
TI	YELLOW DOUBLE CENTER LINE	15,100 FT	TOTAL 29,930 FT
<u>THERMOPLASTIC (8", 90 MILS)</u>			
TP	WHITE GORE LINE	10,200 FT	
TQ	WHITE DIAGONAL	900 FT	
TT	YELLOW DIAGONAL	300 FT	TOTAL 11,400 FT
<u>THERMOPLASTIC (8", 120 MILS)</u>			
TV	WHITE CROSSWALK	4460 FT	TOTAL 4460 FT
<u>THERMOPLASTIC (24", 120 MILS)</u>			
T2	WHITE STOP BAR	2000 FT	TOTAL 2000 FT
<u>THERMOPLASTIC SYMBOLS (90 MILS)</u>			
UA	LEFT TURN ARROW	102 EA	
UB	RIGHT TURN ARROW	42 EA	
UC	STRAIGHT ARROW	73 EA	
UD	COMBO STRAIGHT/LEFT ARROW	1 EA	
UE	COMBO STRAIGHT/RIGHT ARROW	24 EA	TOTAL 242 EA
<u>THERMOPLASTIC CHARACTERS (120 MILS)</u>			
UI	ALPHA NUMERIC CHARACTER	28 EA	TOTAL 28 EA
<u>PERMANENT RAISED MARKERS</u>			
MA	YELLOW/YELLOW	500 EA	
MB	CRYSTAL/RED	1460 EA	TOTAL 1960 EA

28-JAN-2009 14:53  
 \\dot\dfsroot\Prj\TIP\Projects-U\33033a\Traffic\TrafficControl\Top\pms\U33033\_bpm.dgn  
 akpatel AT WZTC244748

APPROVED:	DATE: 11/20/07	TEMPORARY PAVEMENT MARKING SCHEDULE AND FINAL PAVEMENT MARKING SCHEDULE	
	SCALE: NONE		REVISIONS
	DATE: JUL - 08		
	DWG. BY: DR		
	DESIGN BY: DR		
REVIEWED BY: DP			

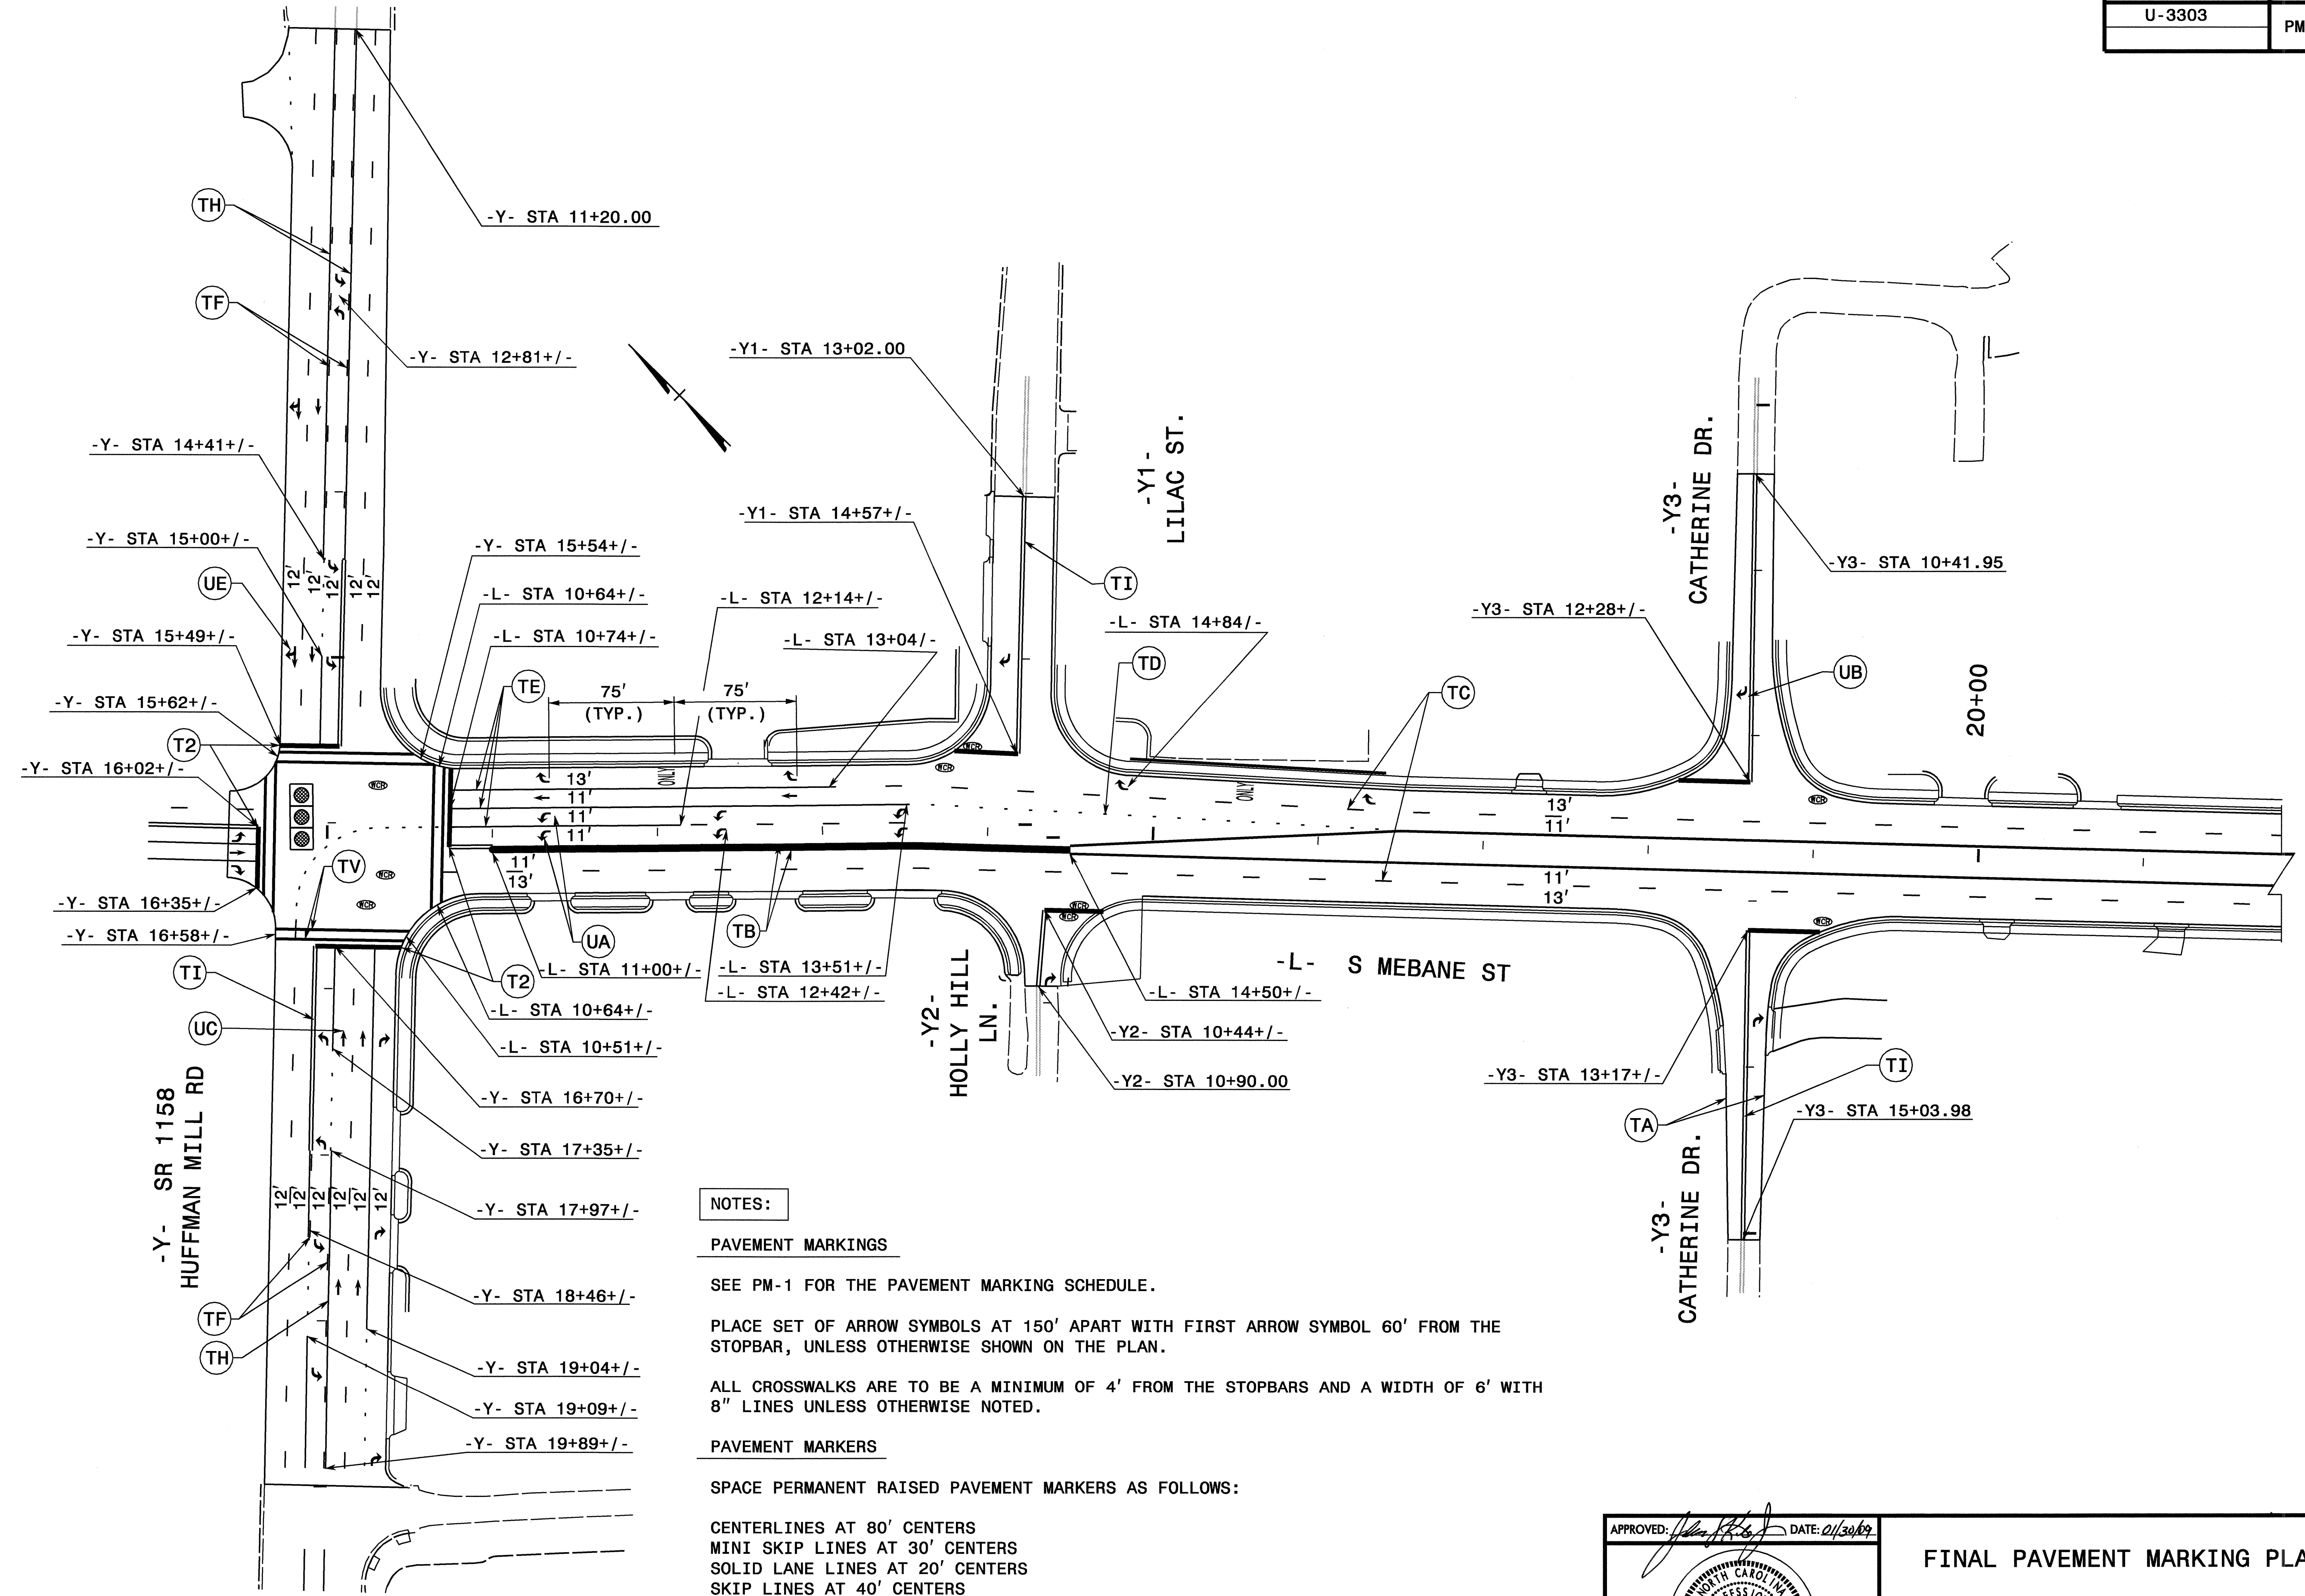

**NOTES:**

**PAVEMENT MARKINGS**

SEE PM-1 FOR THE PAVEMENT MARKING SCHEDULE.

PLACE SET OF ARROW SYMBOLS AT 150' APART WITH FIRST ARROW SYMBOL 60' FROM THE STOPBAR, UNLESS OTHERWISE SHOWN ON THE PLAN.

ALL CROSSWALKS ARE TO BE A MINIMUM OF 4' FROM THE STOPBARS AND A WIDTH OF 6' WITH 8" LINES UNLESS OTHERWISE NOTED.

**PAVEMENT MARKERS**


SPACE PERMANENT RAISED PAVEMENT MARKERS AS FOLLOWS:

- CENTERLINES AT 80' CENTERS
- MINI SKIP LINES AT 30' CENTERS
- SOLID LANE LINES AT 20' CENTERS
- SKIP LINES AT 40' CENTERS
- PAINTED ISLANDS AT 20' CENTERS.

FOR ADDITIONAL INFORMATION CONCERNING MARKERS, SEE RSD 1250.01, 1251.01, 1253.01.

APPROVED: <i>[Signature]</i> DATE: 01/30/09	<b>FINAL PAVEMENT MARKING PLAN</b>							
	SCALE: NONE							
	DATE: 08/08							
	DWG. BY: DR							
	DESIGN BY: DR							
REVIEWED BY: DP	<table border="1"> <thead> <tr> <th colspan="2">REVISIONS</th> </tr> </thead> <tbody> <tr> <td> </td> <td> </td> </tr> <tr> <td> </td> <td> </td> </tr> </tbody> </table>		REVISIONS					
REVISIONS								

28-JAN-2009 14:53  
 \\dot\dfsroot\Proj\TIPProjects-U\3303a\Traffic\TrafficControl\top\pms\U3303a.tc\_pm02.dgn  
 akpatel AT WZTC244748

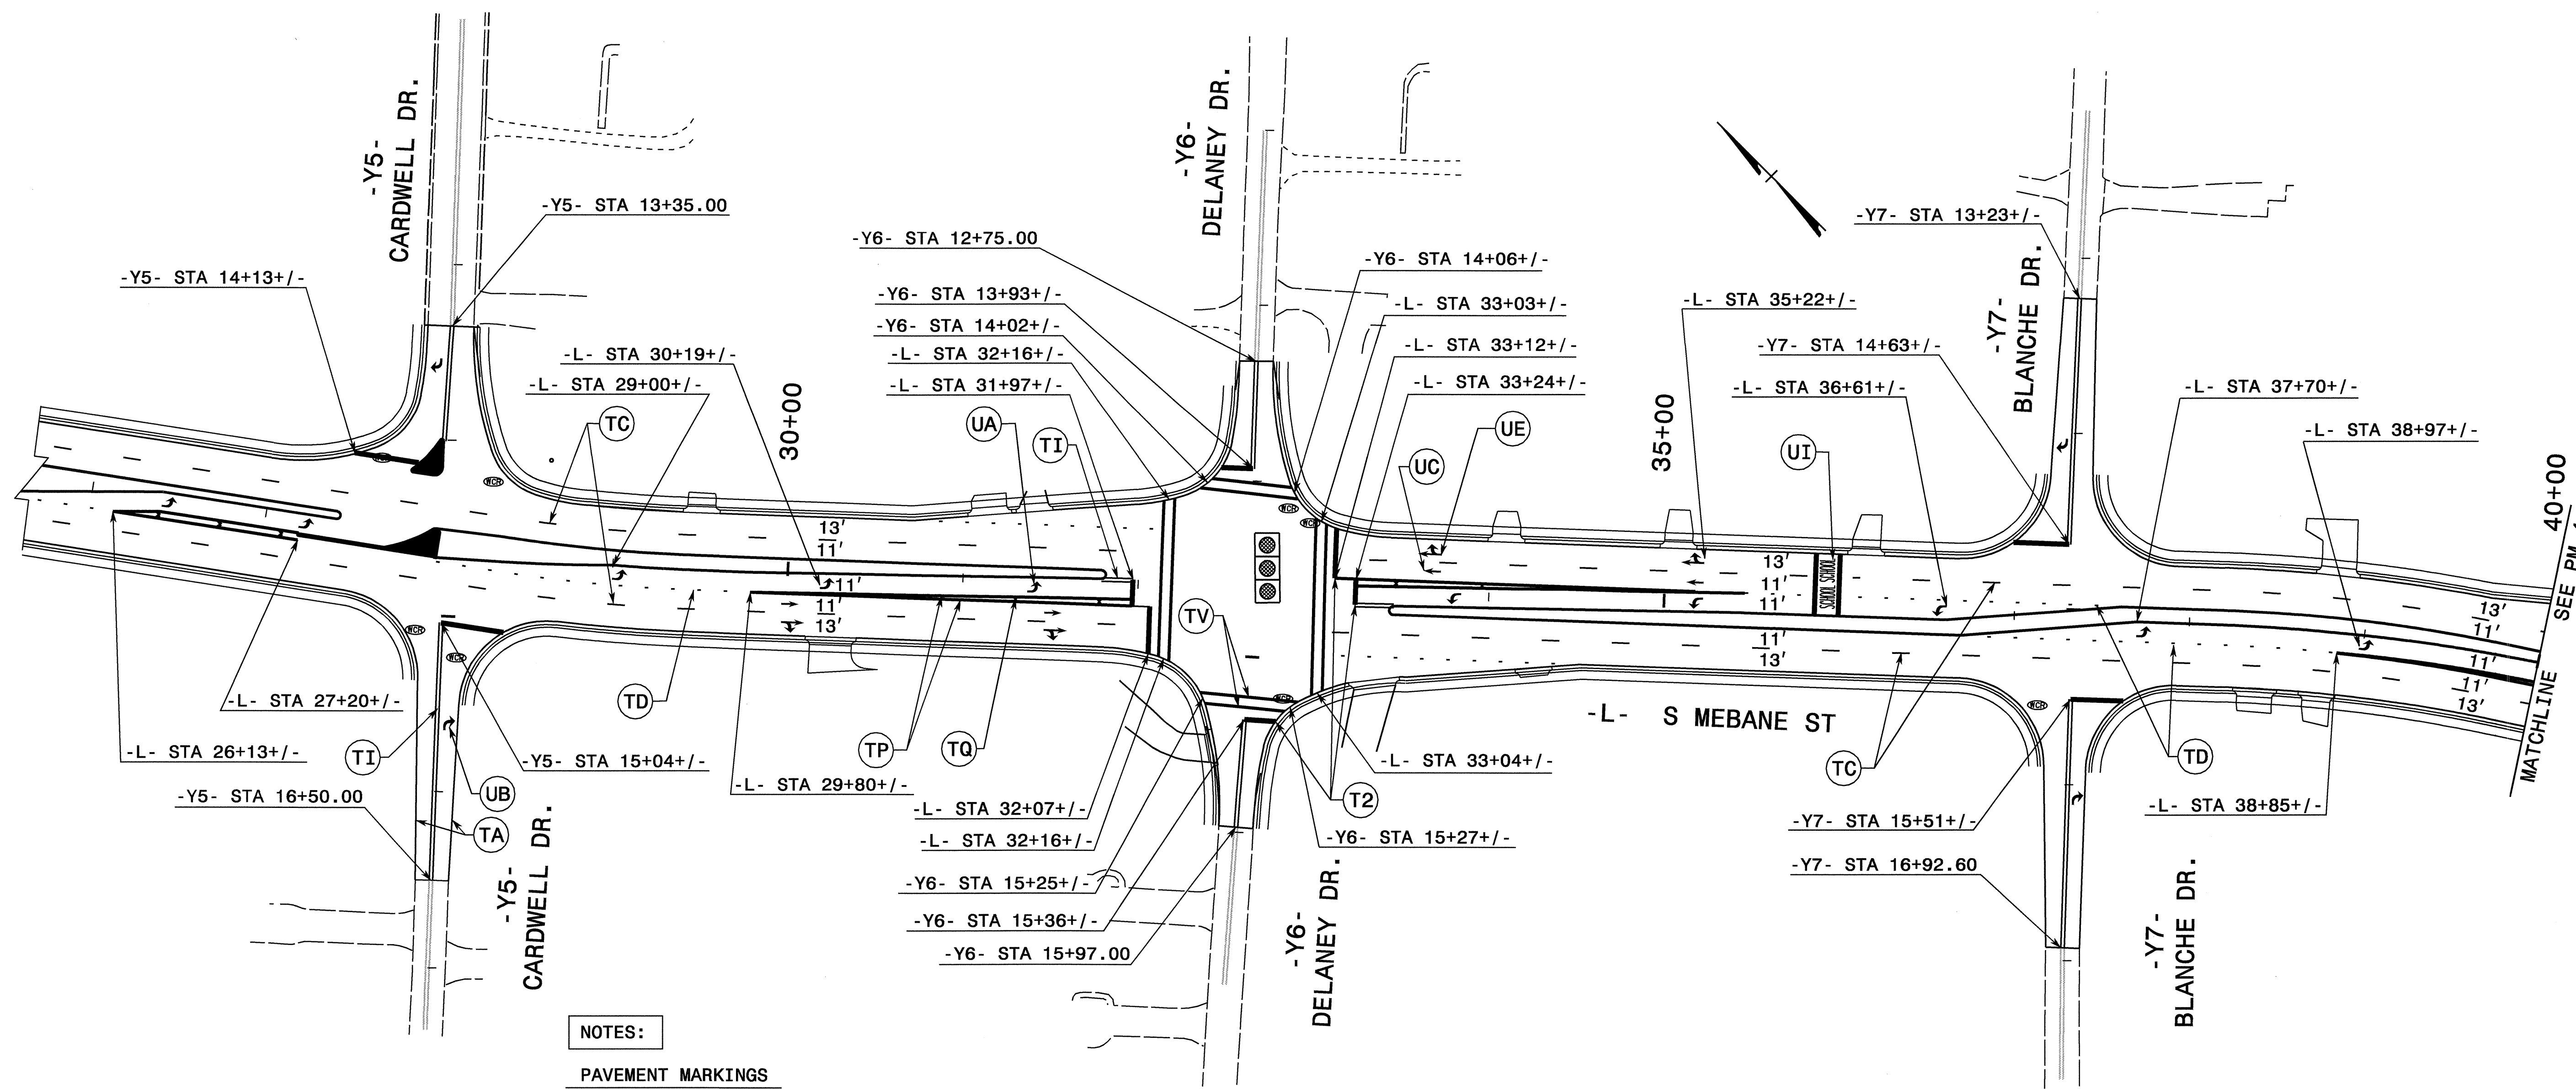

**NOTES:**

**PAVEMENT MARKINGS**

SEE PM-1 FOR THE PAVEMENT MARKING SCHEDULE.

PLACE SET OF ARROW SYMBOLS AT 150' APART WITH FIRST ARROW SYMBOL 60' FROM THE STOPBAR, UNLESS OTHERWISE SHOWN ON THE PLAN.

ALL CROSSWALKS ARE TO BE A MINIMUM OF 4' FROM THE STOPBARS AND A WIDTH OF 6' WITH 8" LINES UNLESS OTHERWISE NOTED.

**PAVEMENT MARKERS**


SPACE PERMANENT RAISED PAVEMENT MARKERS AS FOLLOWS:

- CENTERLINES AT 80' CENTERS
- MINI SKIP LINES AT 30' CENTERS
- SOLID LANE LINES AT 20' CENTERS
- SKIP LINES AT 40' CENTERS
- PAINTED ISLANDS AT 20' CENTERS.

FOR ADDITIONAL INFORMATION CONCERNING MARKERS, SEE RSD 1250.01, 1251.01, 1253.01.

APPROVED:  DATE: 01/20/09	<b>FINAL PAVEMENT MARKING PLAN</b>										
	SCALE: NONE										
	DATE: 08/08		<table border="1"> <tr> <th colspan="2">REVISIONS</th> </tr> <tr> <td> </td> <td> </td> </tr> <tr> <td> </td> <td> </td> </tr> <tr> <td> </td> <td> </td> </tr> </table>	REVISIONS							
	REVISIONS										
DWG. BY: DR	<table border="1"> <tr> <td>CADD FILE</td> </tr> </table>	CADD FILE									
CADD FILE											
DESIGN BY: DR	REVIEWED BY: DP										

28-JAN-2009 14:53  
 \\dot\dfsroot\proj\TIP\Projects-U\U3303a\Traffic\Traffic\top\pms\U3303a\_fc\_pm03.dgn  
 akpatel AT WZTC244748

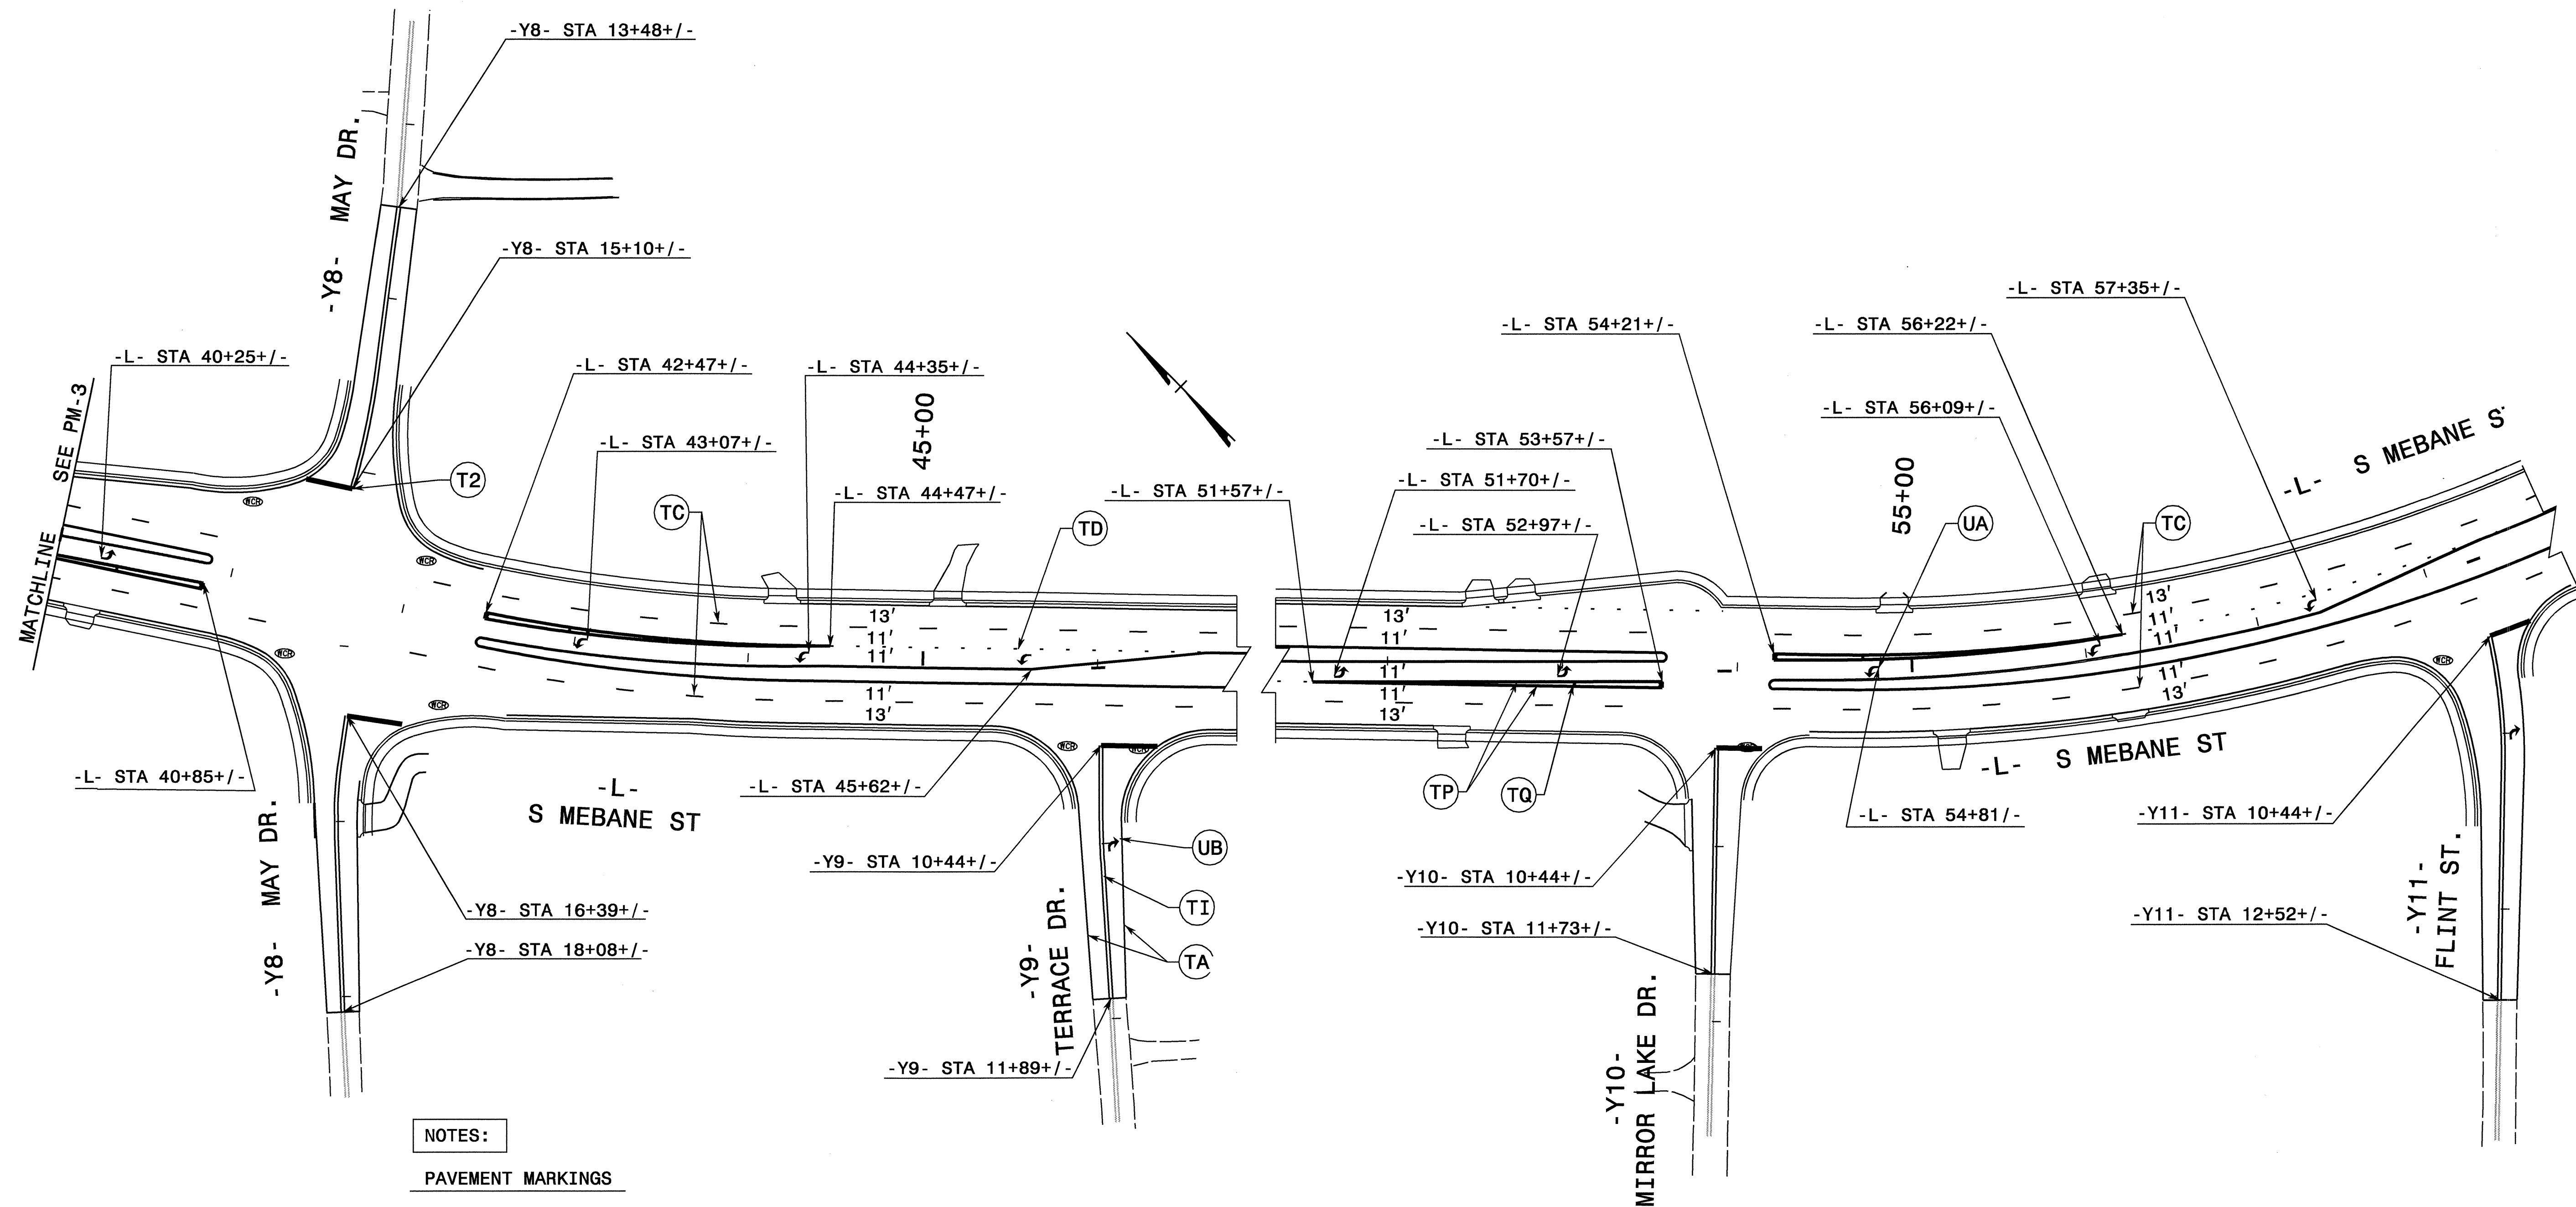

**NOTES:**

PAVEMENT MARKINGS

SEE PM-1 FOR THE PAVEMENT MARKING SCHEDULE.

PLACE SET OF ARROW SYMBOLS AT 150' APART WITH FIRST ARROW SYMBOL 60' FROM THE STOPBAR, UNLESS OTHERWISE SHOWN ON THE PLAN.

ALL CROSSWALKS ARE TO BE A MINIMUM OF 4' FROM THE STOPBARS AND A WIDTH OF 6' WITH 8" LINES UNLESS OTHERWISE NOTED.

PAVEMENT MARKERS

SPACE PERMANENT RAISED PAVEMENT MARKERS AS FOLLOWS:

CENTERLINES AT 80' CENTERS  
 MINI SKIP LINES AT 30' CENTERS  
 SOLID LANE LINES AT 20' CENTERS  
 SKIP LINES AT 40' CENTERS  
 PAINTED ISLANDS AT 20' CENTERS.

FOR ADDITIONAL INFORMATION CONCERNING MARKERS, SEE RSD 1250.01, 1251.01, 1253.01.

28-JAN-2009 14:54  
 \\dot\dfsroot\Proj\TIP\Projects-U\33033a\Trat\ffio\Trat\ffiocon\tr\top\pms\U33033a\_tc\_pm04.dgn  
 gkpatel AT WZTC244748

APPROVED: <i>[Signature]</i> DATE: 08/08/08	<b>FINAL PAVEMENT MARKING PLAN</b>		
	SCALE: NONE		
	DATE: 08/08		REVISIONS
	DWG. BY: DR		
	DESIGN BY: DR		
	REVIEWED BY: DP		

**NOTES:**

**PAVEMENT MARKINGS**

SEE PM-1 FOR THE PAVEMENT MARKING SCHEDULE.

PLACE SET OF ARROW SYMBOLS AT 150' APART WITH FIRST ARROW SYMBOL 60' FROM THE STOPBAR, UNLESS OTHERWISE SHOWN ON THE PLAN.


ALL CROSSWALKS ARE TO BE A MINIMUM OF 4' FROM THE STOPBARS AND A WIDTH OF 6' WITH 8" LINES UNLESS OTHERWISE NOTED.

**PAVEMENT MARKERS**




SPACE PERMANENT RAISED PAVEMENT MARKERS AS FOLLOWS:


- CENTERLINES AT 80' CENTERS
- MINI SKIP LINES AT 30' CENTERS
- SOLID LANE LINES AT 20' CENTERS
- SKIP LINES AT 40' CENTERS
- PAINTED ISLANDS AT 20' CENTERS.

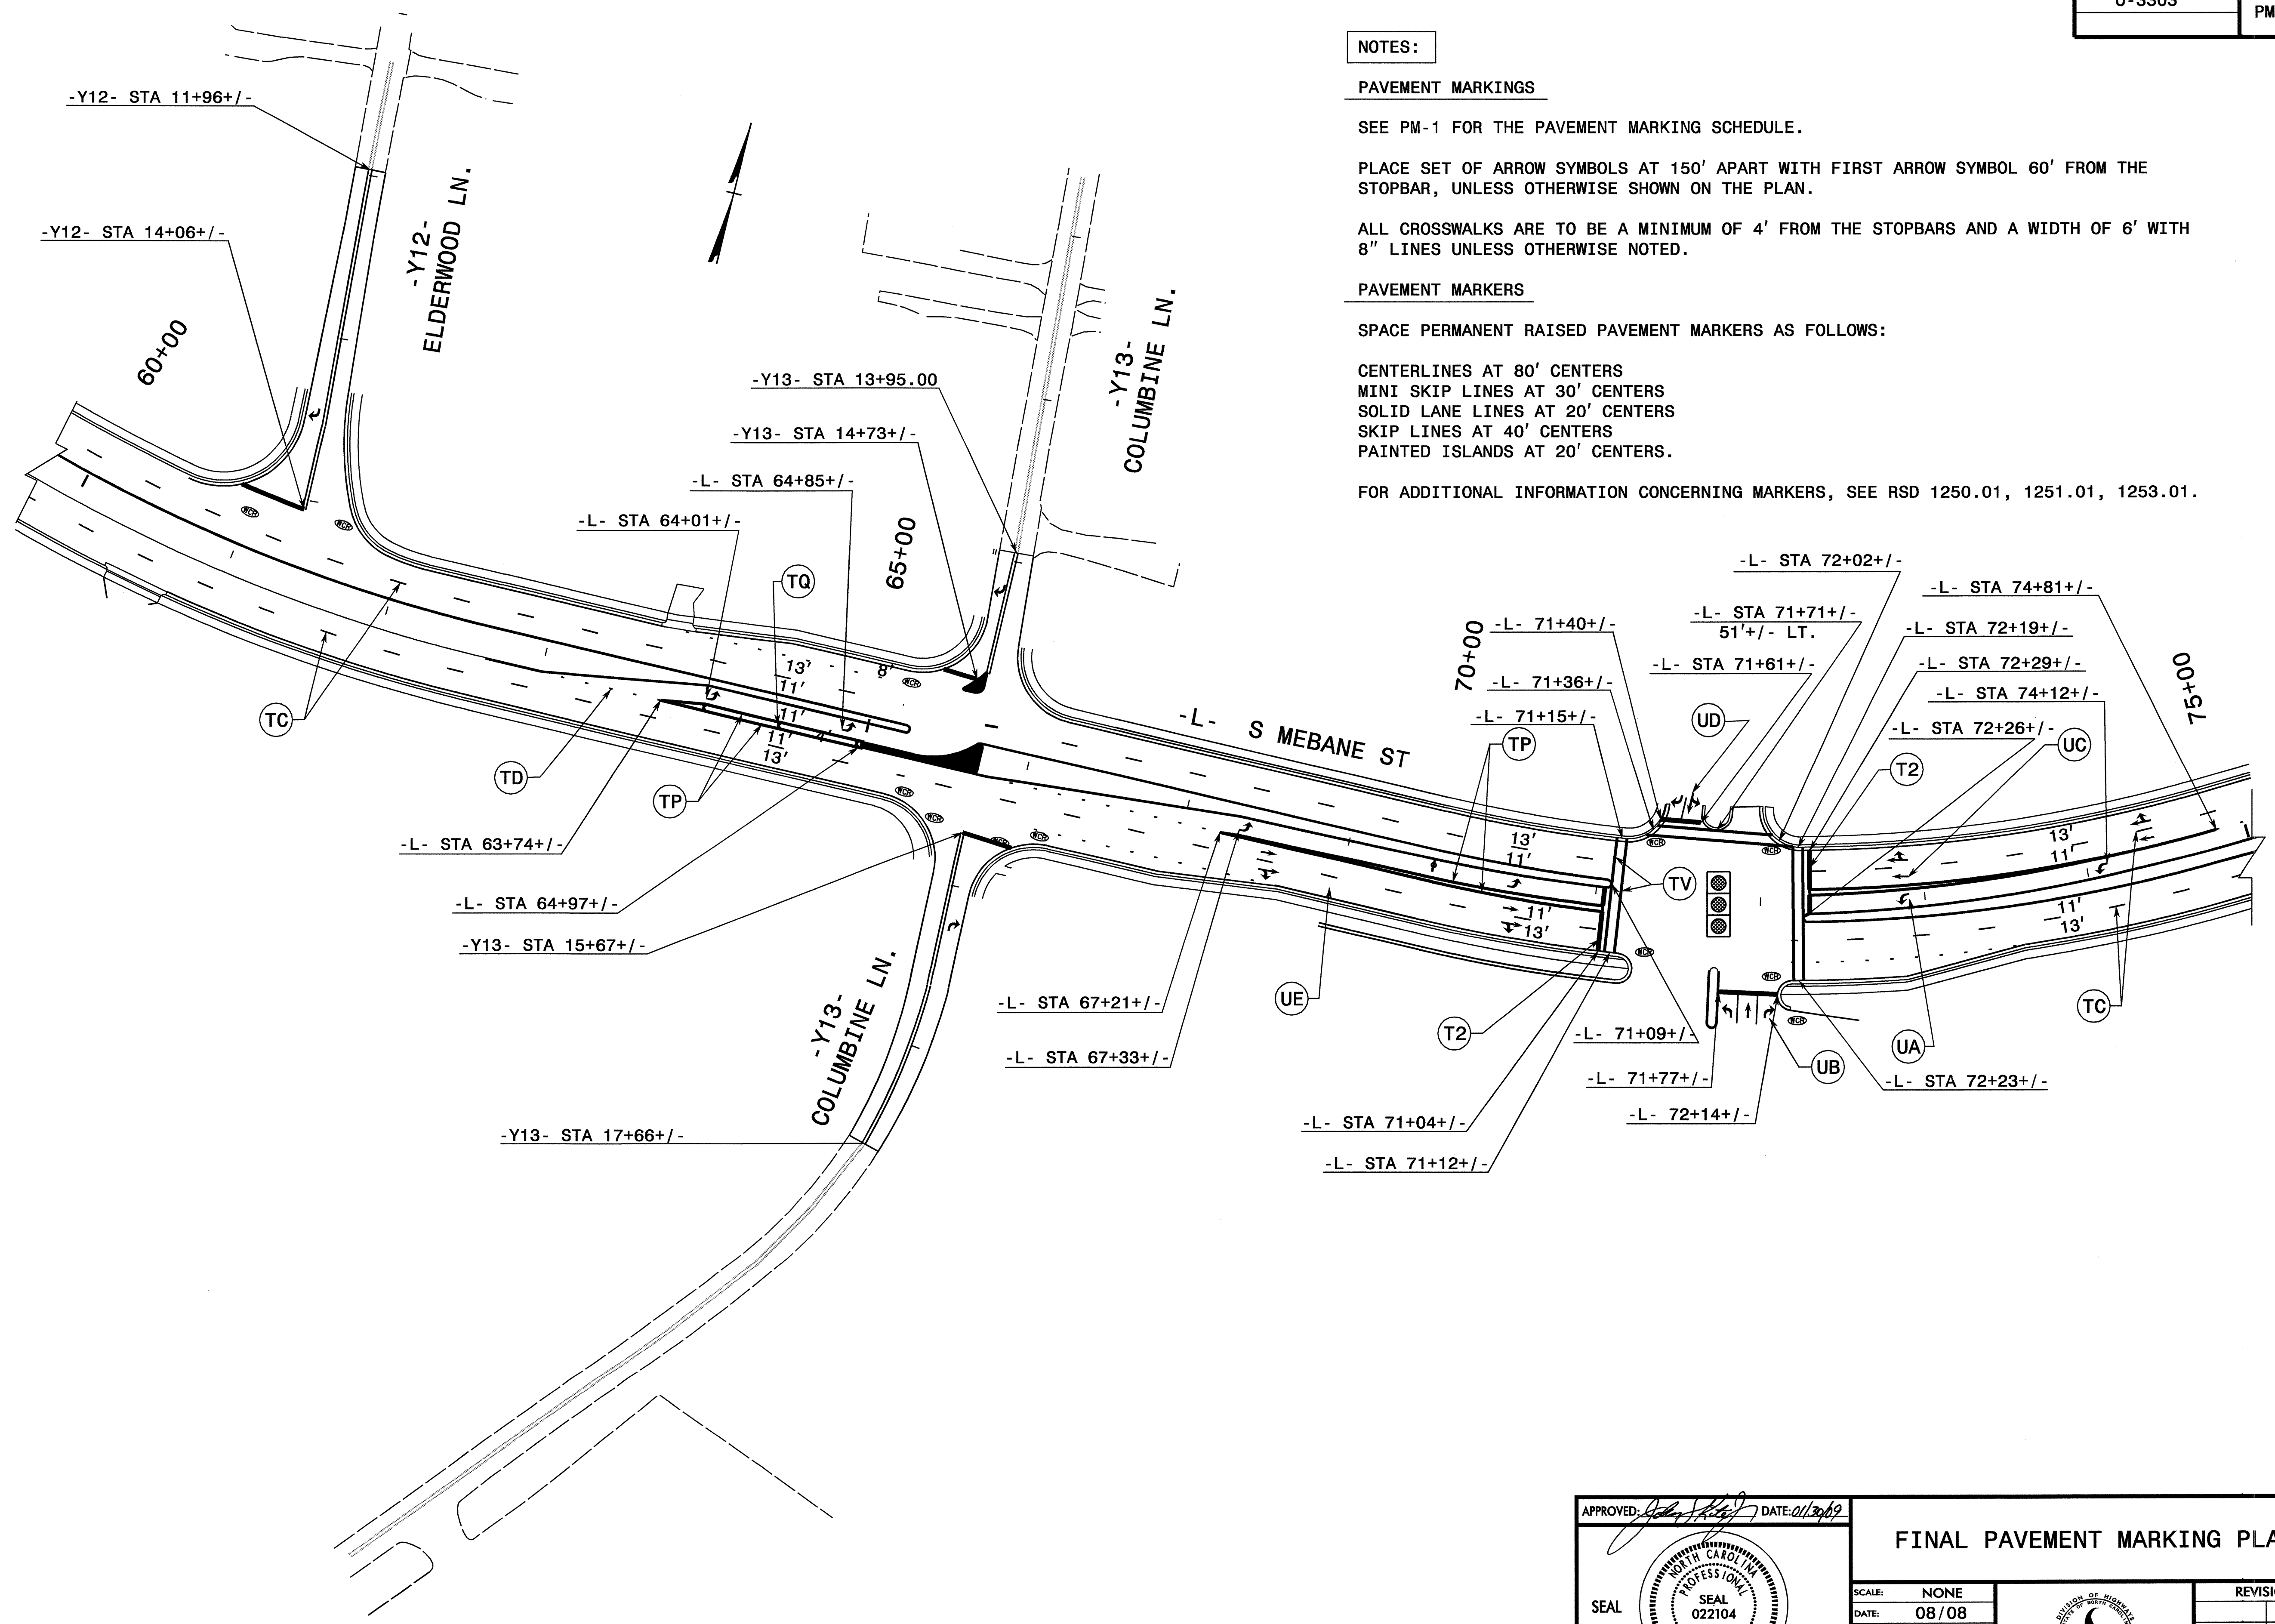FOR ADDITIONAL INFORMATION CONCERNING MARKERS, SEE RSD 1250.01, 1251.01, 1253.01.

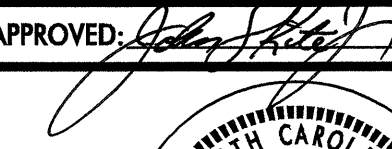

28-JAN-2009 14:54  
 \\dot\dfsroot\proj\ip\projects-U\3303a\tr\affico\tr\afficocontrol\top\pms\3303a-rc-pm05.dgn  
 akpatel AT WZTC24478

APPROVED:  DATE: 01/30/09	<b>FINAL PAVEMENT MARKING PLAN</b>	
	SCALE: NONE	
	DATE: 08/08	
	DWG. BY: DR	
	DESIGN BY: DR	
REVIEWED BY: DP	REVISIONS	

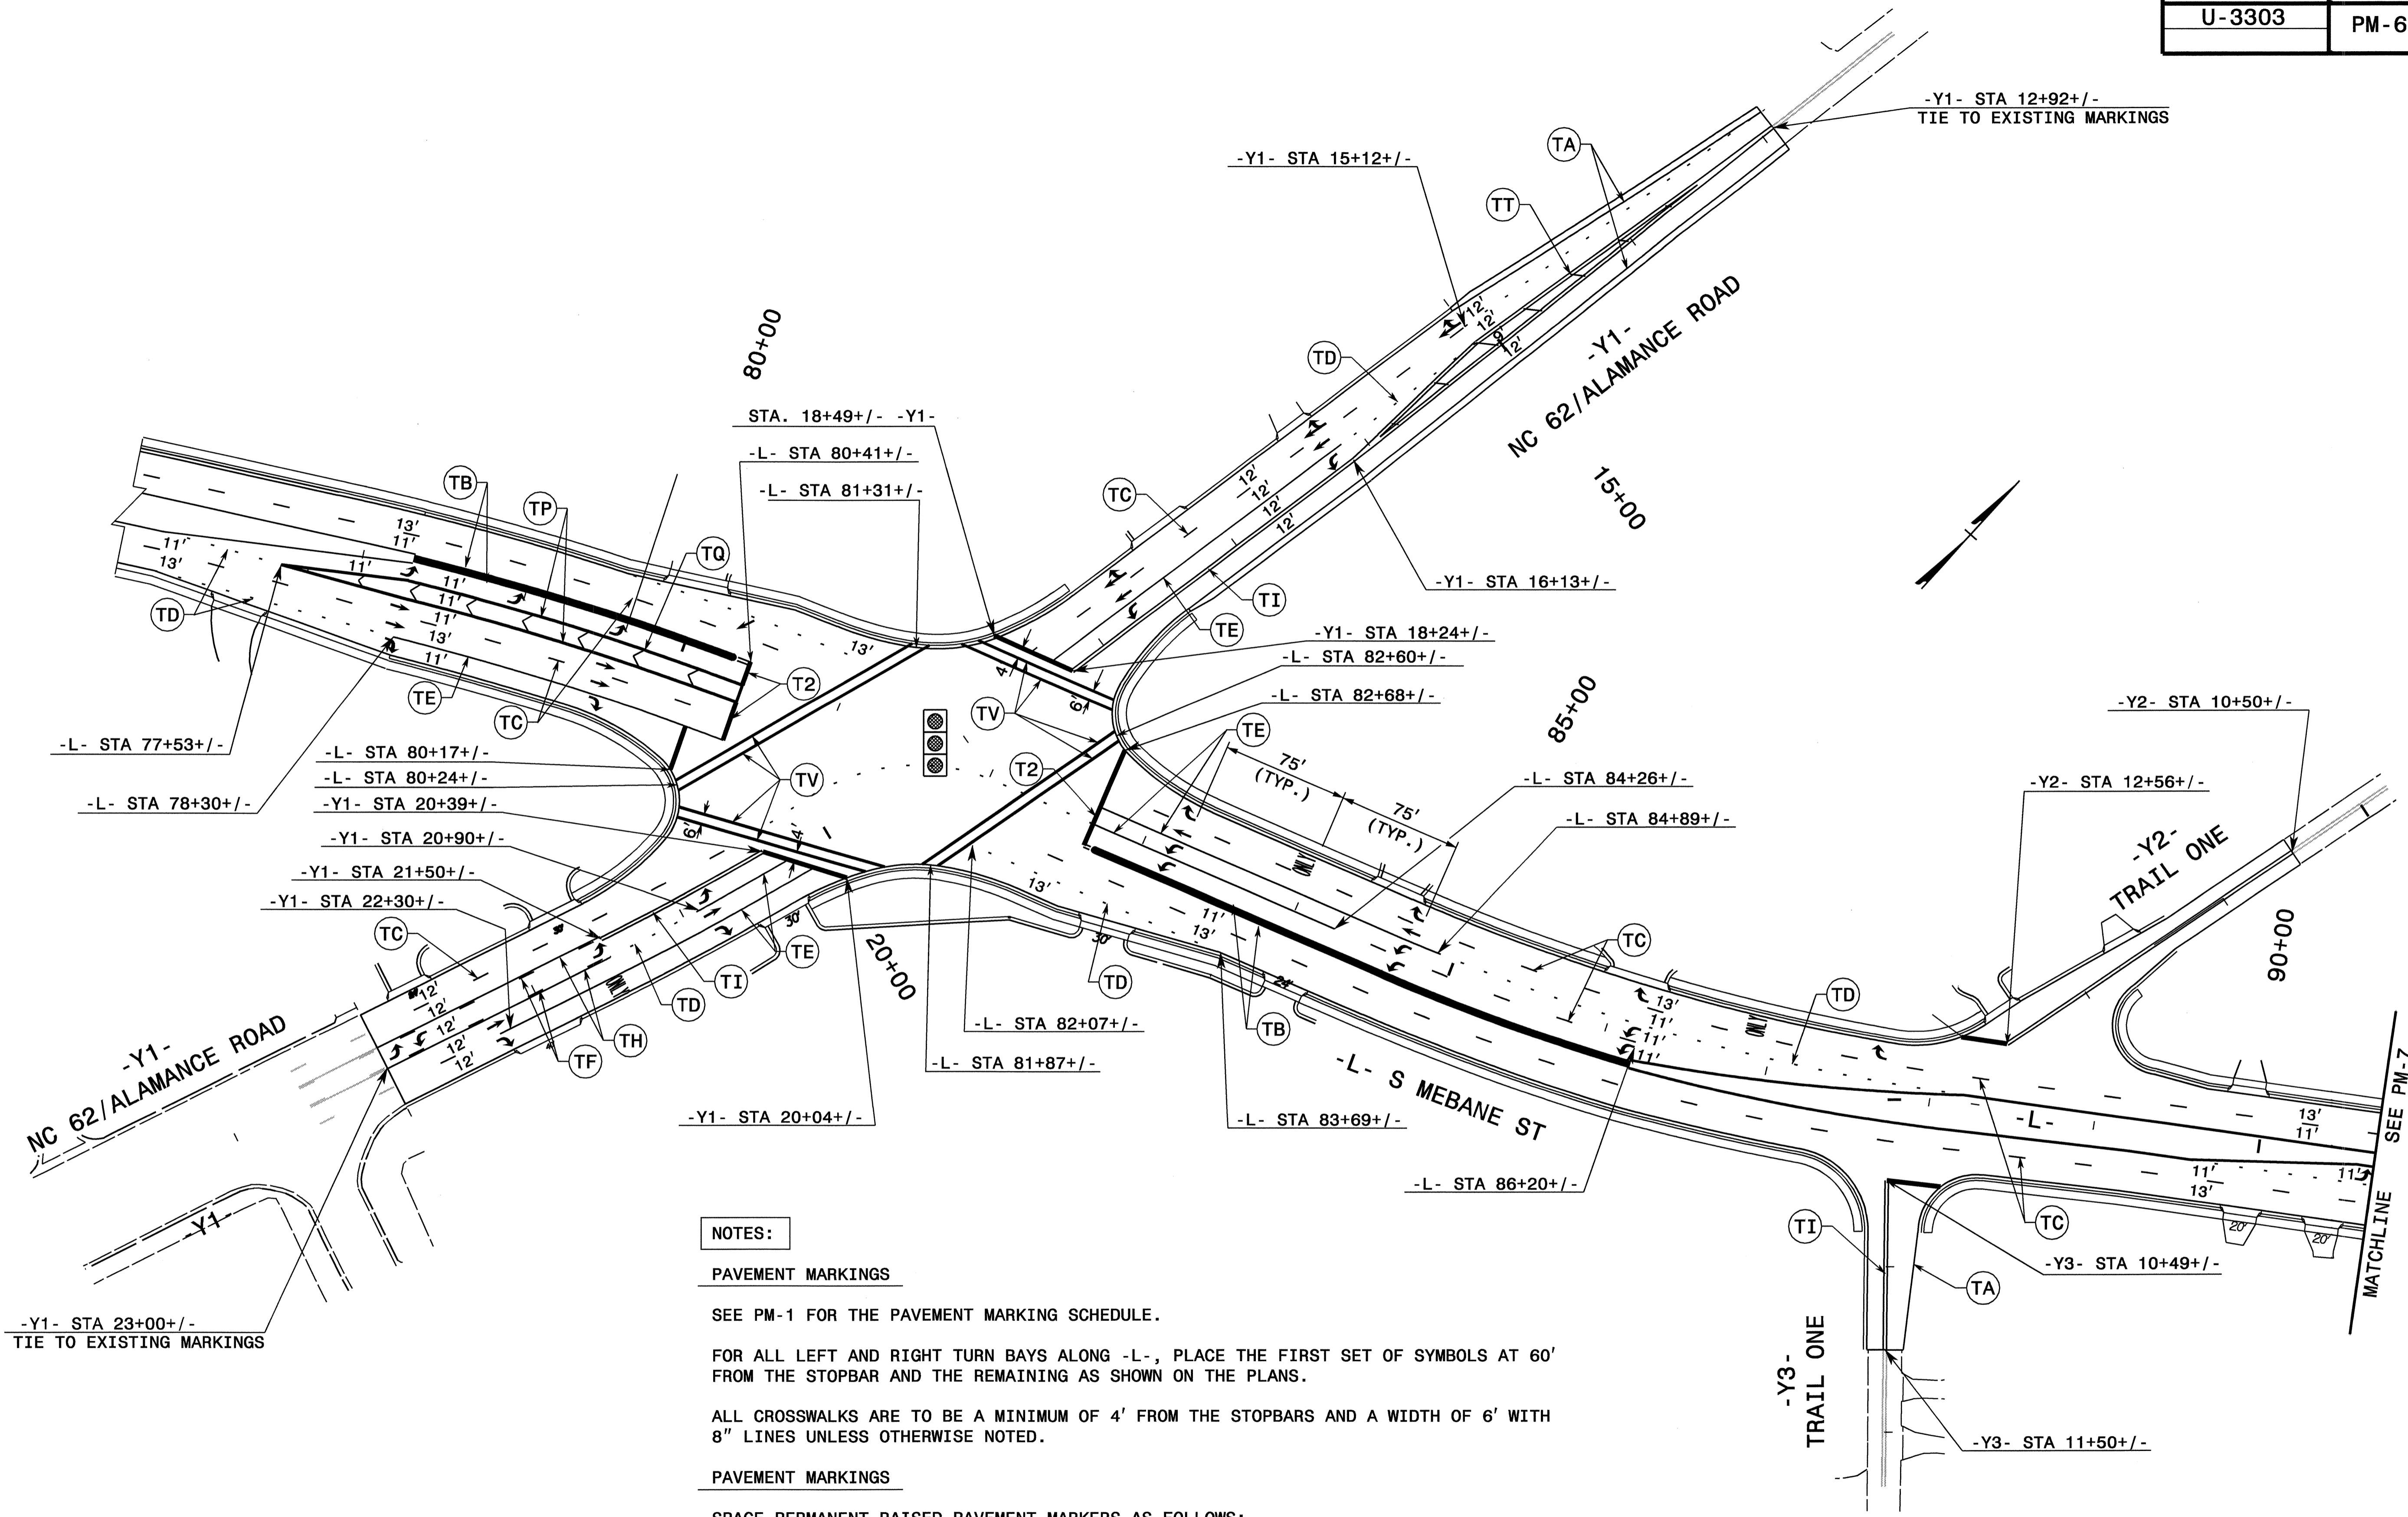

**NOTES:**

**PAVEMENT MARKINGS**

SEE PM-1 FOR THE PAVEMENT MARKING SCHEDULE.

FOR ALL LEFT AND RIGHT TURN BAYS ALONG -L-, PLACE THE FIRST SET OF SYMBOLS AT 60' FROM THE STOPBAR AND THE REMAINING AS SHOWN ON THE PLANS.

ALL CROSSWALKS ARE TO BE A MINIMUM OF 4' FROM THE STOPBARS AND A WIDTH OF 6' WITH 8" LINES UNLESS OTHERWISE NOTED.

**PAVEMENT MARKINGS**

SPACE PERMANENT RAISED PAVEMENT MARKERS AS FOLLOWS:

- CENTERLINES AT 80' CENTERS
- MINI SKIP LINES AT 30' CENTERS
- SOLID LANE LINES AT 20' CENTERS
- SKIP LINES AT 40' CENTERS
- PAINTED ISLANDS AT 20' CENTERS.


FOR ADDITIONAL INFORMATION CONCERNING MARKERS, SEE RSD 1250.01, 1251.01, 1253.01.

APPROVED: *[Signature]* DATE: 01/30/09

SEAL


**FINAL PAVEMENT MARKINGS**

SCALE: NONE  
 DATE: 08/08  
 DWG. BY: DR  
 DESIGN BY: SC  
 REVIEWED BY: DP

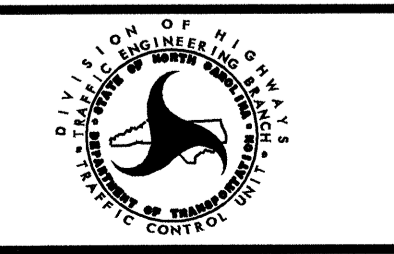

REVISIONS	

28-JAN-2009 14:54  
 \\dot\dfs\root101\Proj\TIP\Projects-U\U3303a\tr\affic\tr\affico\tr\top\pms\U3303b\_fc\_pm06.dgn  
 dkpdtel AT WZTC24748

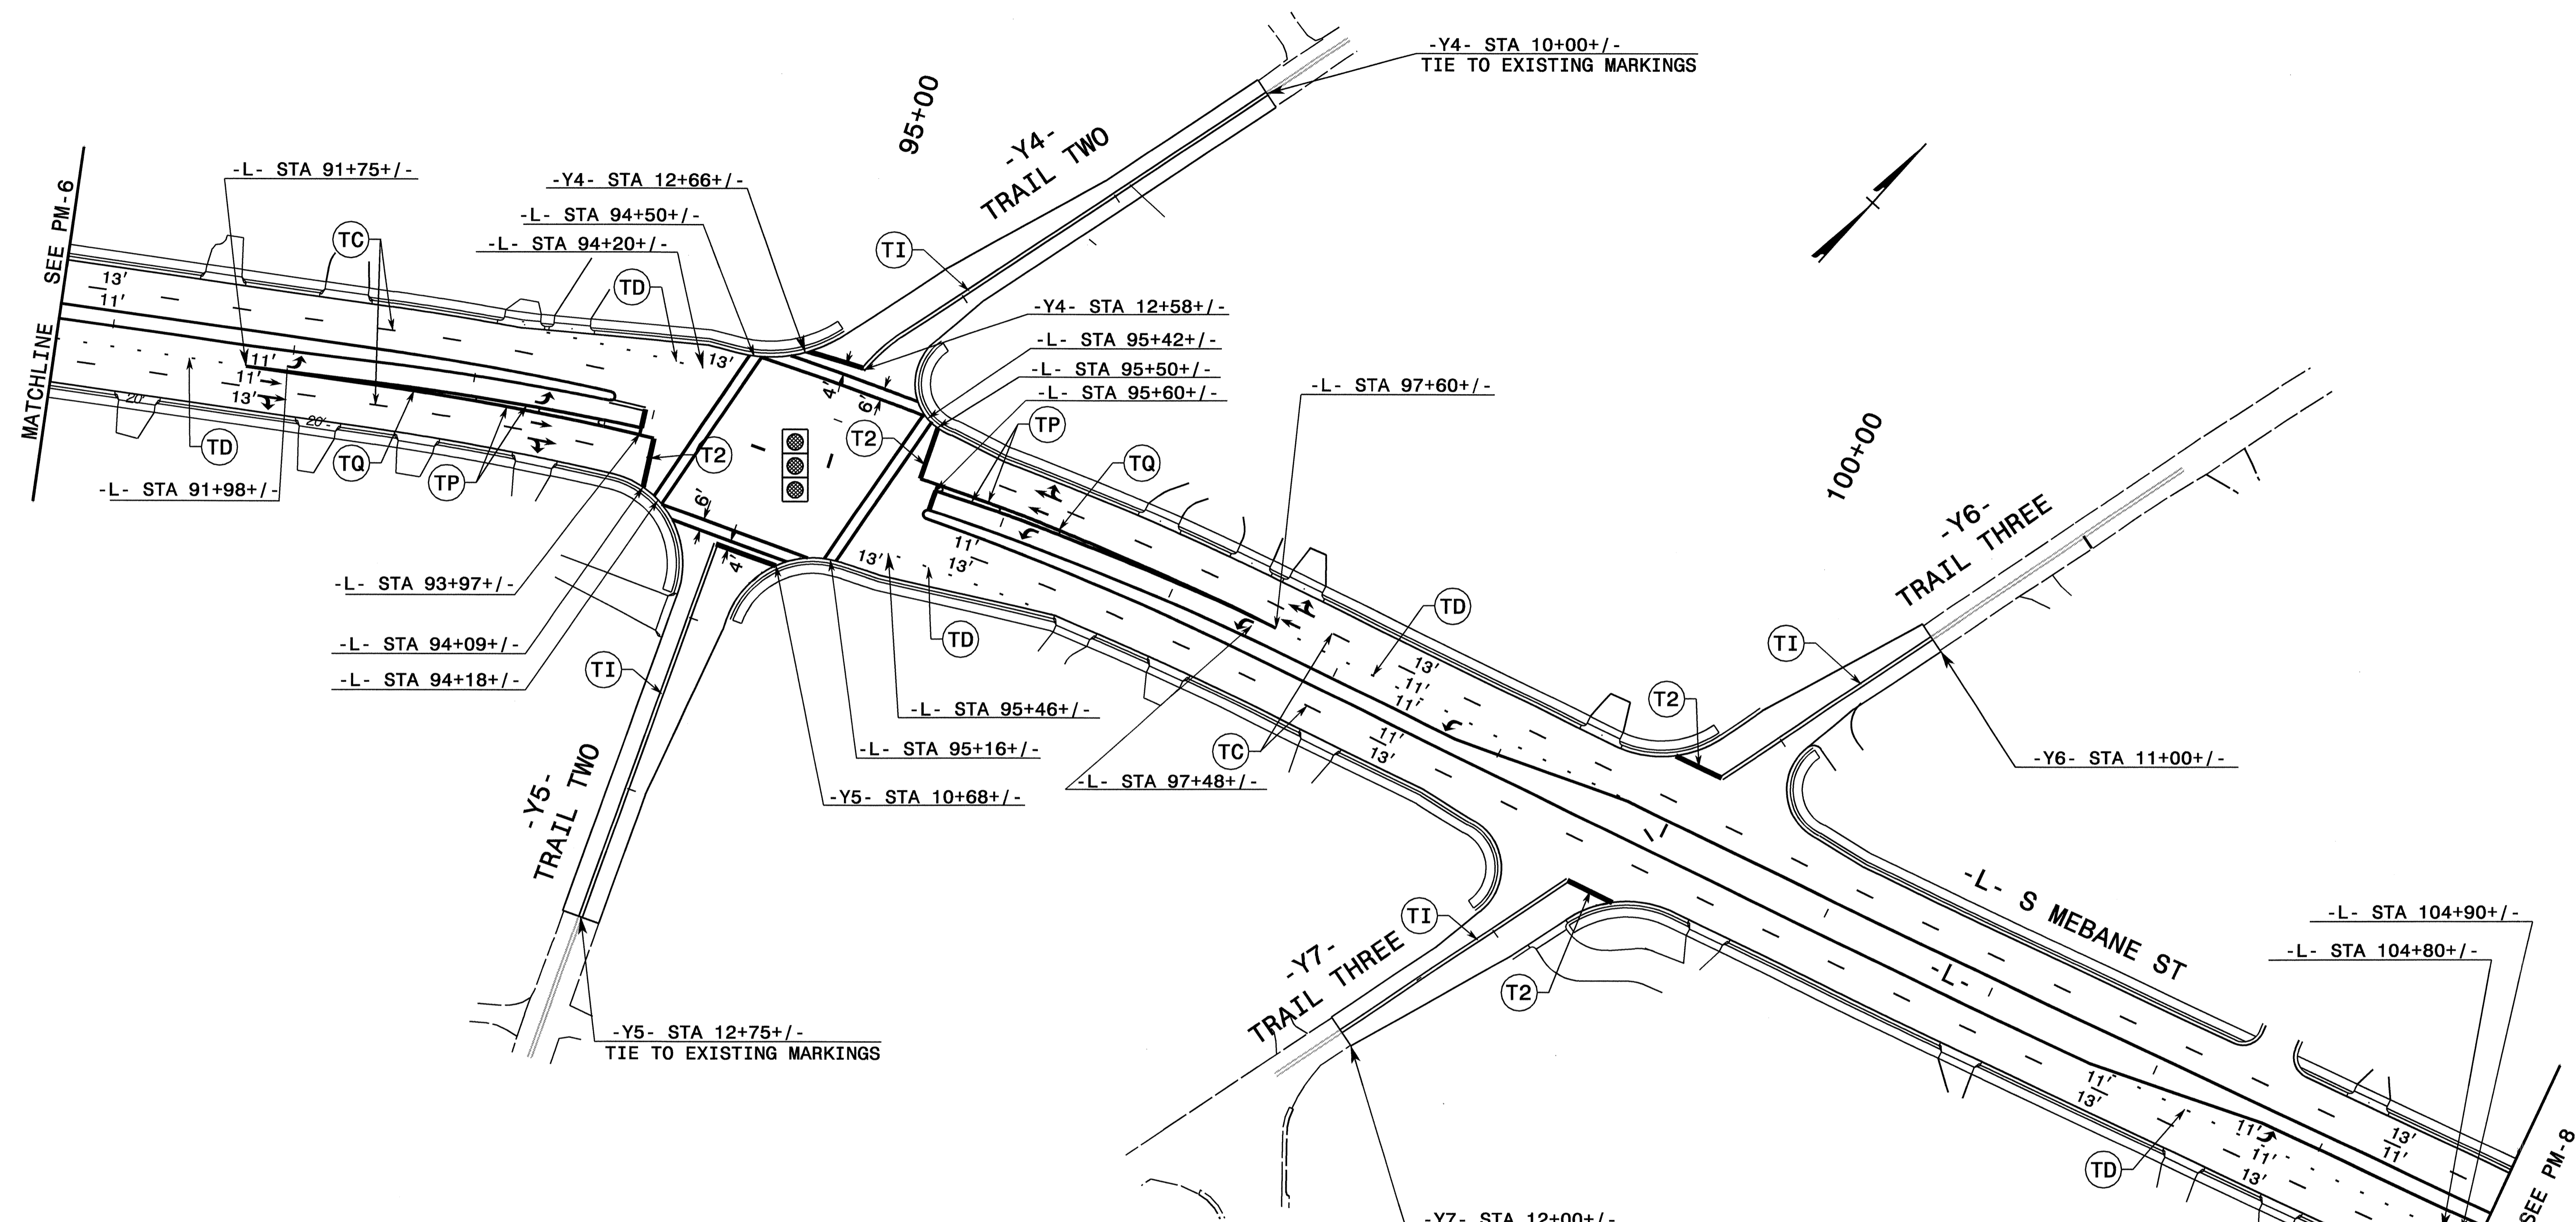

**NOTES:**

PAVEMENT MARKINGS

SEE PM-1 FOR THE PAVEMENT MARKING SCHEDULE.

FOR ALL LEFT AND RIGHT TURN BAYS ALONG -L-, PLACE THE FIRST SET OF SYMBOLS AT 60' FROM THE STOPBAR AND THE REMAINING AS SHOWN ON THE PLANS.




ALL CROSSWALKS ARE TO BE A MINIMUM OF 4' FROM THE STOPBARS AND A WIDTH OF 6' WITH 8" LINES UNLESS OTHERWISE NOTED.

PAVEMENT MARKINGS


SPACE PERMANENT RAISED PAVEMENT MARKERS AS FOLLOWS:

- CENTERLINES AT 80' CENTERS
- MINI SKIP LINES AT 30' CENTERS
- SOLID LANE LINES AT 20' CENTERS
- SKIP LINES AT 40' CENTERS
- PAINTED ISLANDS AT 20' CENTERS.

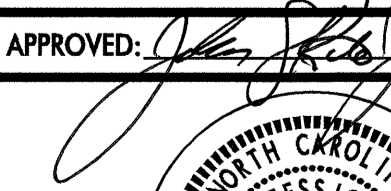FOR ADDITIONAL INFORMATION CONCERNING MARKERS, SEE RSD 1250.01, 1251.01, 1253.01.

APPROVED: 	DATE: 01/20/08	<b>FINAL PAVEMENT MARKINGS</b>					
							
SCALE: NONE	DATE: 08/08						
DWG. BY: DR	DESIGN BY: SC						
REVIEWED BY: DP							
		REVISIONS					
		<table border="1"> <tr> <td> </td> <td> </td> </tr> <tr> <td> </td> <td> </td> </tr> </table>					

28-JAN-2009 14:55  
 C:\DOT\APPS\02\TIPPR-objects-U\U3303a\traffic\traffic\top\pms\U3303b\_tc\_pm07.dgn  
 C:\DOT\APPS\02\TIPPR-objects-U\U3303a\traffic\traffic\top\pms\U3303b\_tc\_pm07.dgn  
 C:\DOT\APPS\02\TIPPR-objects-U\U3303a\traffic\traffic\top\pms\U3303b\_tc\_pm07.dgn

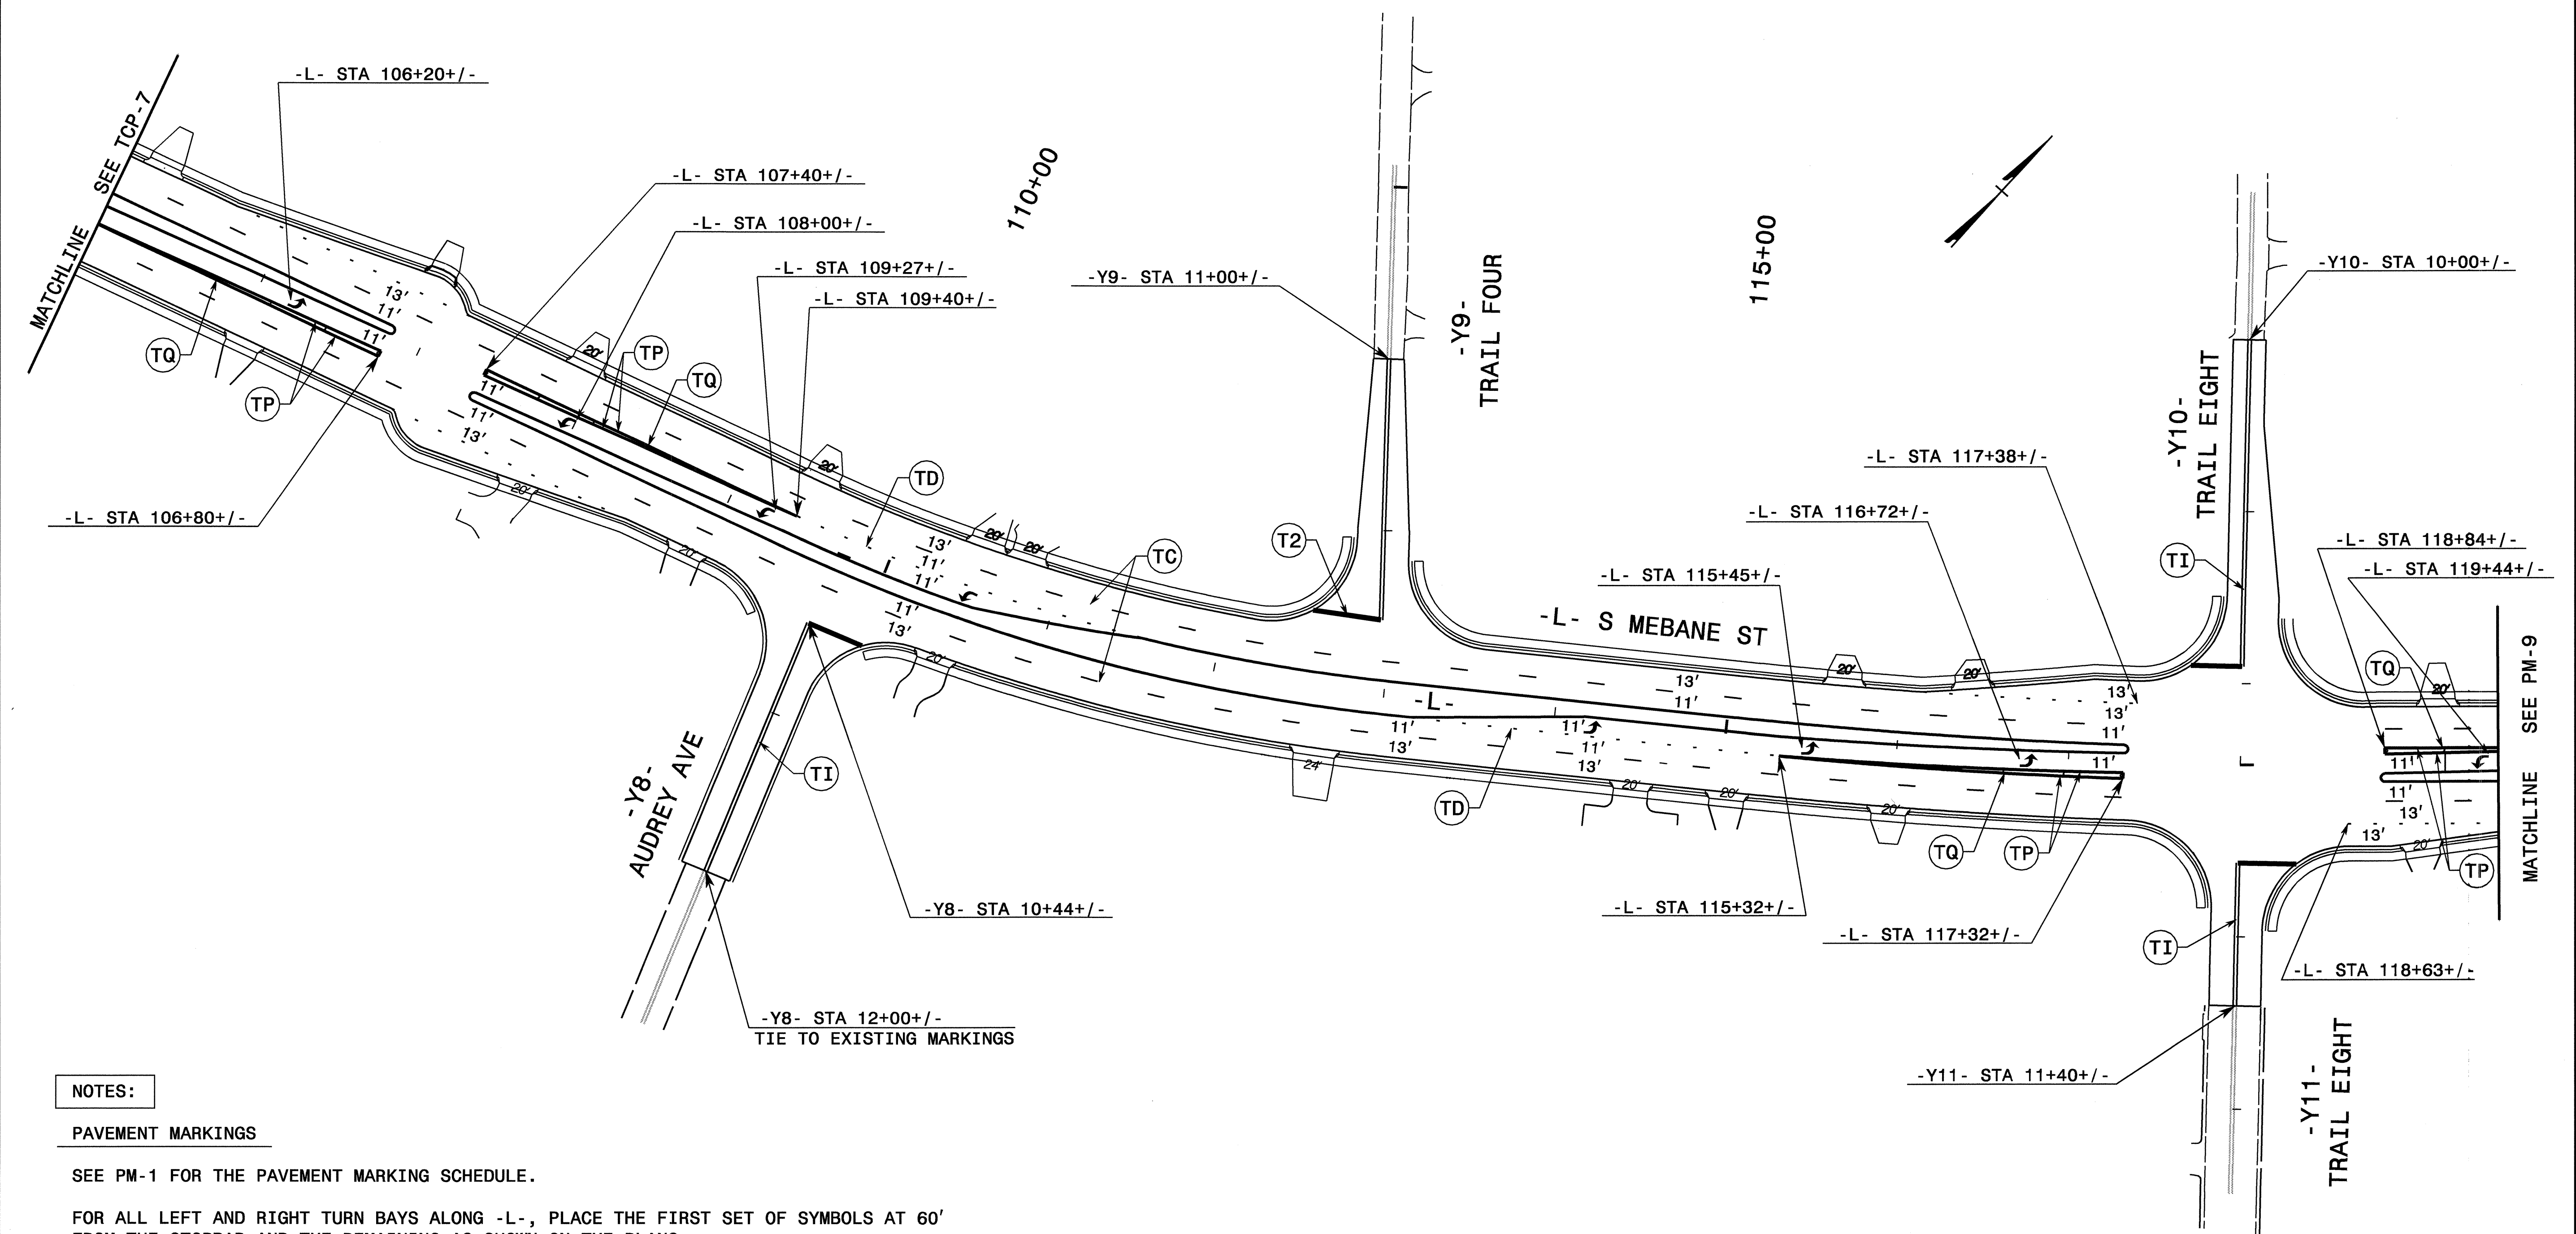

**NOTES:**

**PAVEMENT MARKINGS**

SEE PM-1 FOR THE PAVEMENT MARKING SCHEDULE.

FOR ALL LEFT AND RIGHT TURN BAYS ALONG -L-, PLACE THE FIRST SET OF SYMBOLS AT 60' FROM THE STOPBAR AND THE REMAINING AS SHOWN ON THE PLANS.

ALL CROSSWALKS ARE TO BE A MINIMUM OF 4' FROM THE STOPBARS AND A WIDTH OF 6' WITH 8" LINES UNLESS OTHERWISE NOTED.

**PAVEMENT MARKINGS**

SPACE PERMANENT RAISED PAVEMENT MARKERS AS FOLLOWS:


CENTERLINES AT 80' CENTERS  
 MINI SKIP LINES AT 30' CENTERS  
 SOLID LANE LINES AT 20' CENTERS  
 SKIP LINES AT 40' CENTERS  
 PAINTED ISLANDS AT 20' CENTERS.

FOR ADDITIONAL INFORMATION CONCERNING MARKERS, SEE RSD 1250.01, 1251.01, 1253.01.

APPROVED:  DATE: 08/13/07	<b>FINAL PAVEMENT MARKINGS</b>	
SCALE: NONE		REVISIONS
DATE: 08/08		
DWG. BY: DR		
DESIGN BY: SC		
REVIEWED BY: DP		CADD FILE

28-JAN-2009 14:55  
 \\dot\dfsroot\01\Proj\11\Proj\11\Traffic\TrafficControl\Top\pms\U3303b.tc.pn08.dgn  
 gkpatel AT WZTC244748



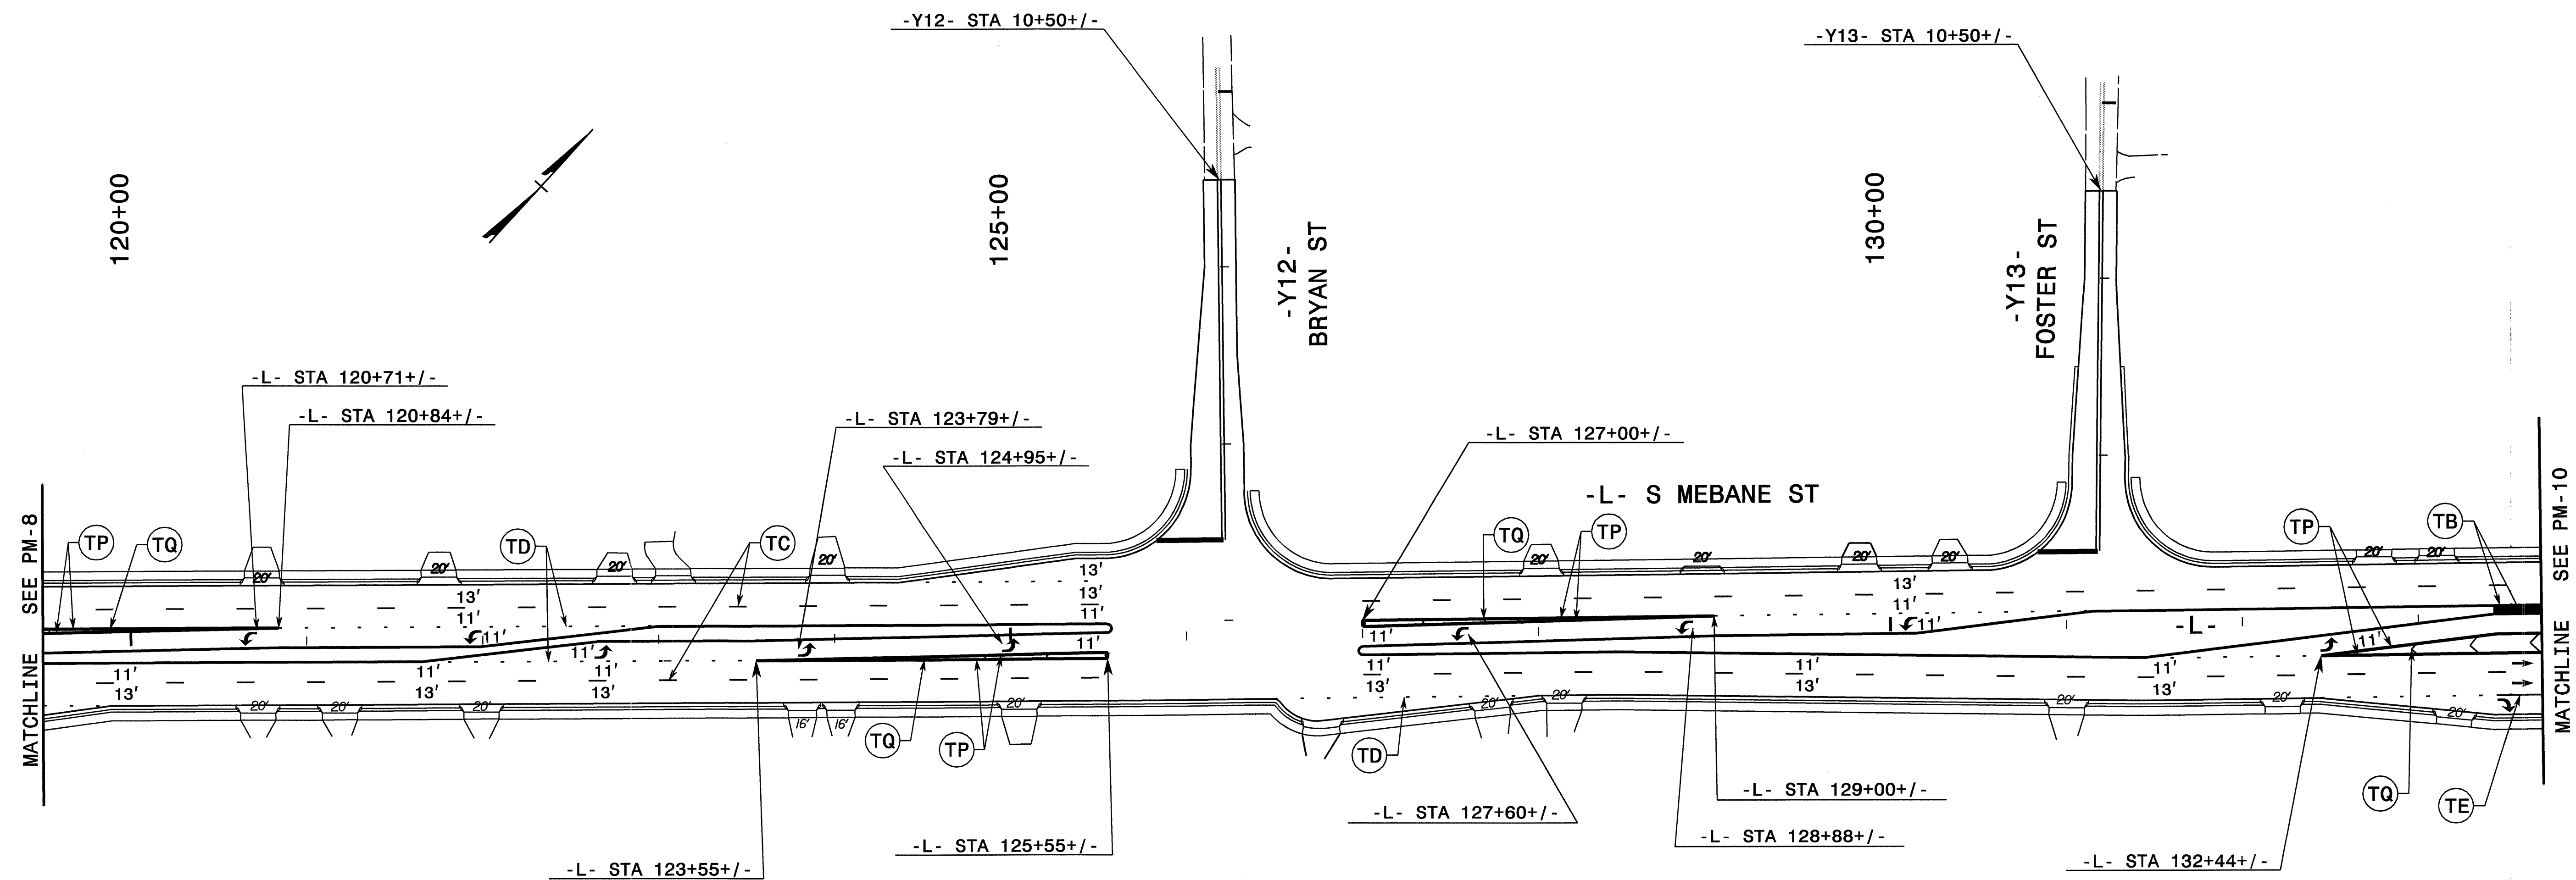

**NOTES:**

PAVEMENT MARKINGS

SEE PM-1 FOR THE PAVEMENT MARKING SCHEDULE.

FOR ALL LEFT AND RIGHT TURN BAYS ALONG -L-, PLACE THE FIRST SET OF SYMBOLS AT 60' FROM THE STOPBAR AND THE REMAINING AS SHOWN ON THE PLANS.




ALL CROSSWALKS ARE TO BE A MINIMUM OF 4' FROM THE STOPBARS AND A WIDTH OF 6' WITH 8" LINES UNLESS OTHERWISE NOTED.

PAVEMENT MARKINGS

SPACE PERMANENT RAISED PAVEMENT MARKERS AS FOLLOWS:

CENTERLINES AT 80' CENTERS  
 MINI SKIP LINES AT 30' CENTERS  
 SOLID LANE LINES AT 20' CENTERS  
 SKIP LINES AT 40' CENTERS  
 PAINTED ISLANDS AT 20' CENTERS.

FOR ADDITIONAL INFORMATION CONCERNING MARKERS, SEE RSD 1250.01, 1251.01, 1253.01.

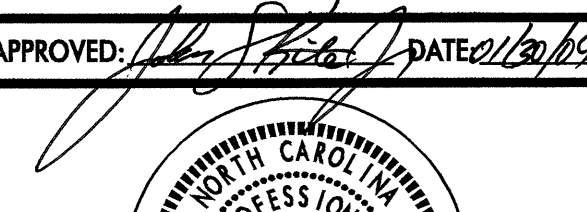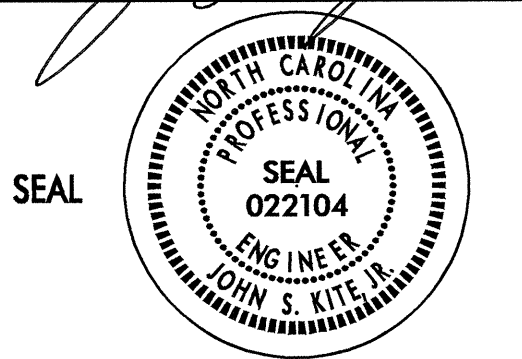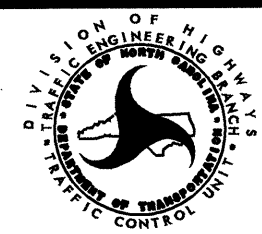APPROVED:  DATE: 01/20/09	<b>FINAL PAVEMENT MARKINGS</b>									
										
SCALE: NONE	DATE: 08/08	<table border="1"> <tr> <th colspan="2">REVISIONS</th> </tr> <tr> <td> </td> <td> </td> </tr> <tr> <td> </td> <td> </td> </tr> <tr> <td> </td> <td> </td> </tr> </table>	REVISIONS							
REVISIONS										
DWG. BY: DR	DESIGN BY: SC									
REVIEWED BY: DP										
		CADD FILE								

28-JAN-2009 14:57  
 \\dot\dfsroot\0\Proj\TIP\Projects-U\33033\Traffic\tr\atf\co\tr\ol\top\pms\U3303b\_fc\_pm09.dgn  
 akpatel AT WZTC244748

**NOTES:**

PAVEMENT MARKINGS

SEE PM-1 FOR THE PAVEMENT MARKING SCHEDULE.

FOR ALL LEFT AND RIGHT TURN BAYS ALONG -L-, PLACE THE FIRST SET OF SYMBOLS AT 60' FROM THE STOPBAR AND THE REMAINING AS SHOWN ON THE PLANS.


ALL CROSSWALKS ARE TO BE A MINIMUM OF 4' FROM THE STOPBARS AND A WIDTH OF 6' WITH 8" LINES UNLESS OTHERWISE NOTED.

PAVEMENT MARKINGS




SPACE PERMANENT RAISED PAVEMENT MARKERS AS FOLLOWS:

- CENTERLINES AT 80' CENTERS
- MINI SKIP LINES AT 30' CENTERS
- SOLID LANE LINES AT 20' CENTERS
- SKIP LINES AT 40' CENTERS
- PAINTED ISLANDS AT 20' CENTERS.

FOR ADDITIONAL INFORMATION CONCERNING MARKERS, SEE RSD 1250.01, 1251.01, 1253.01.

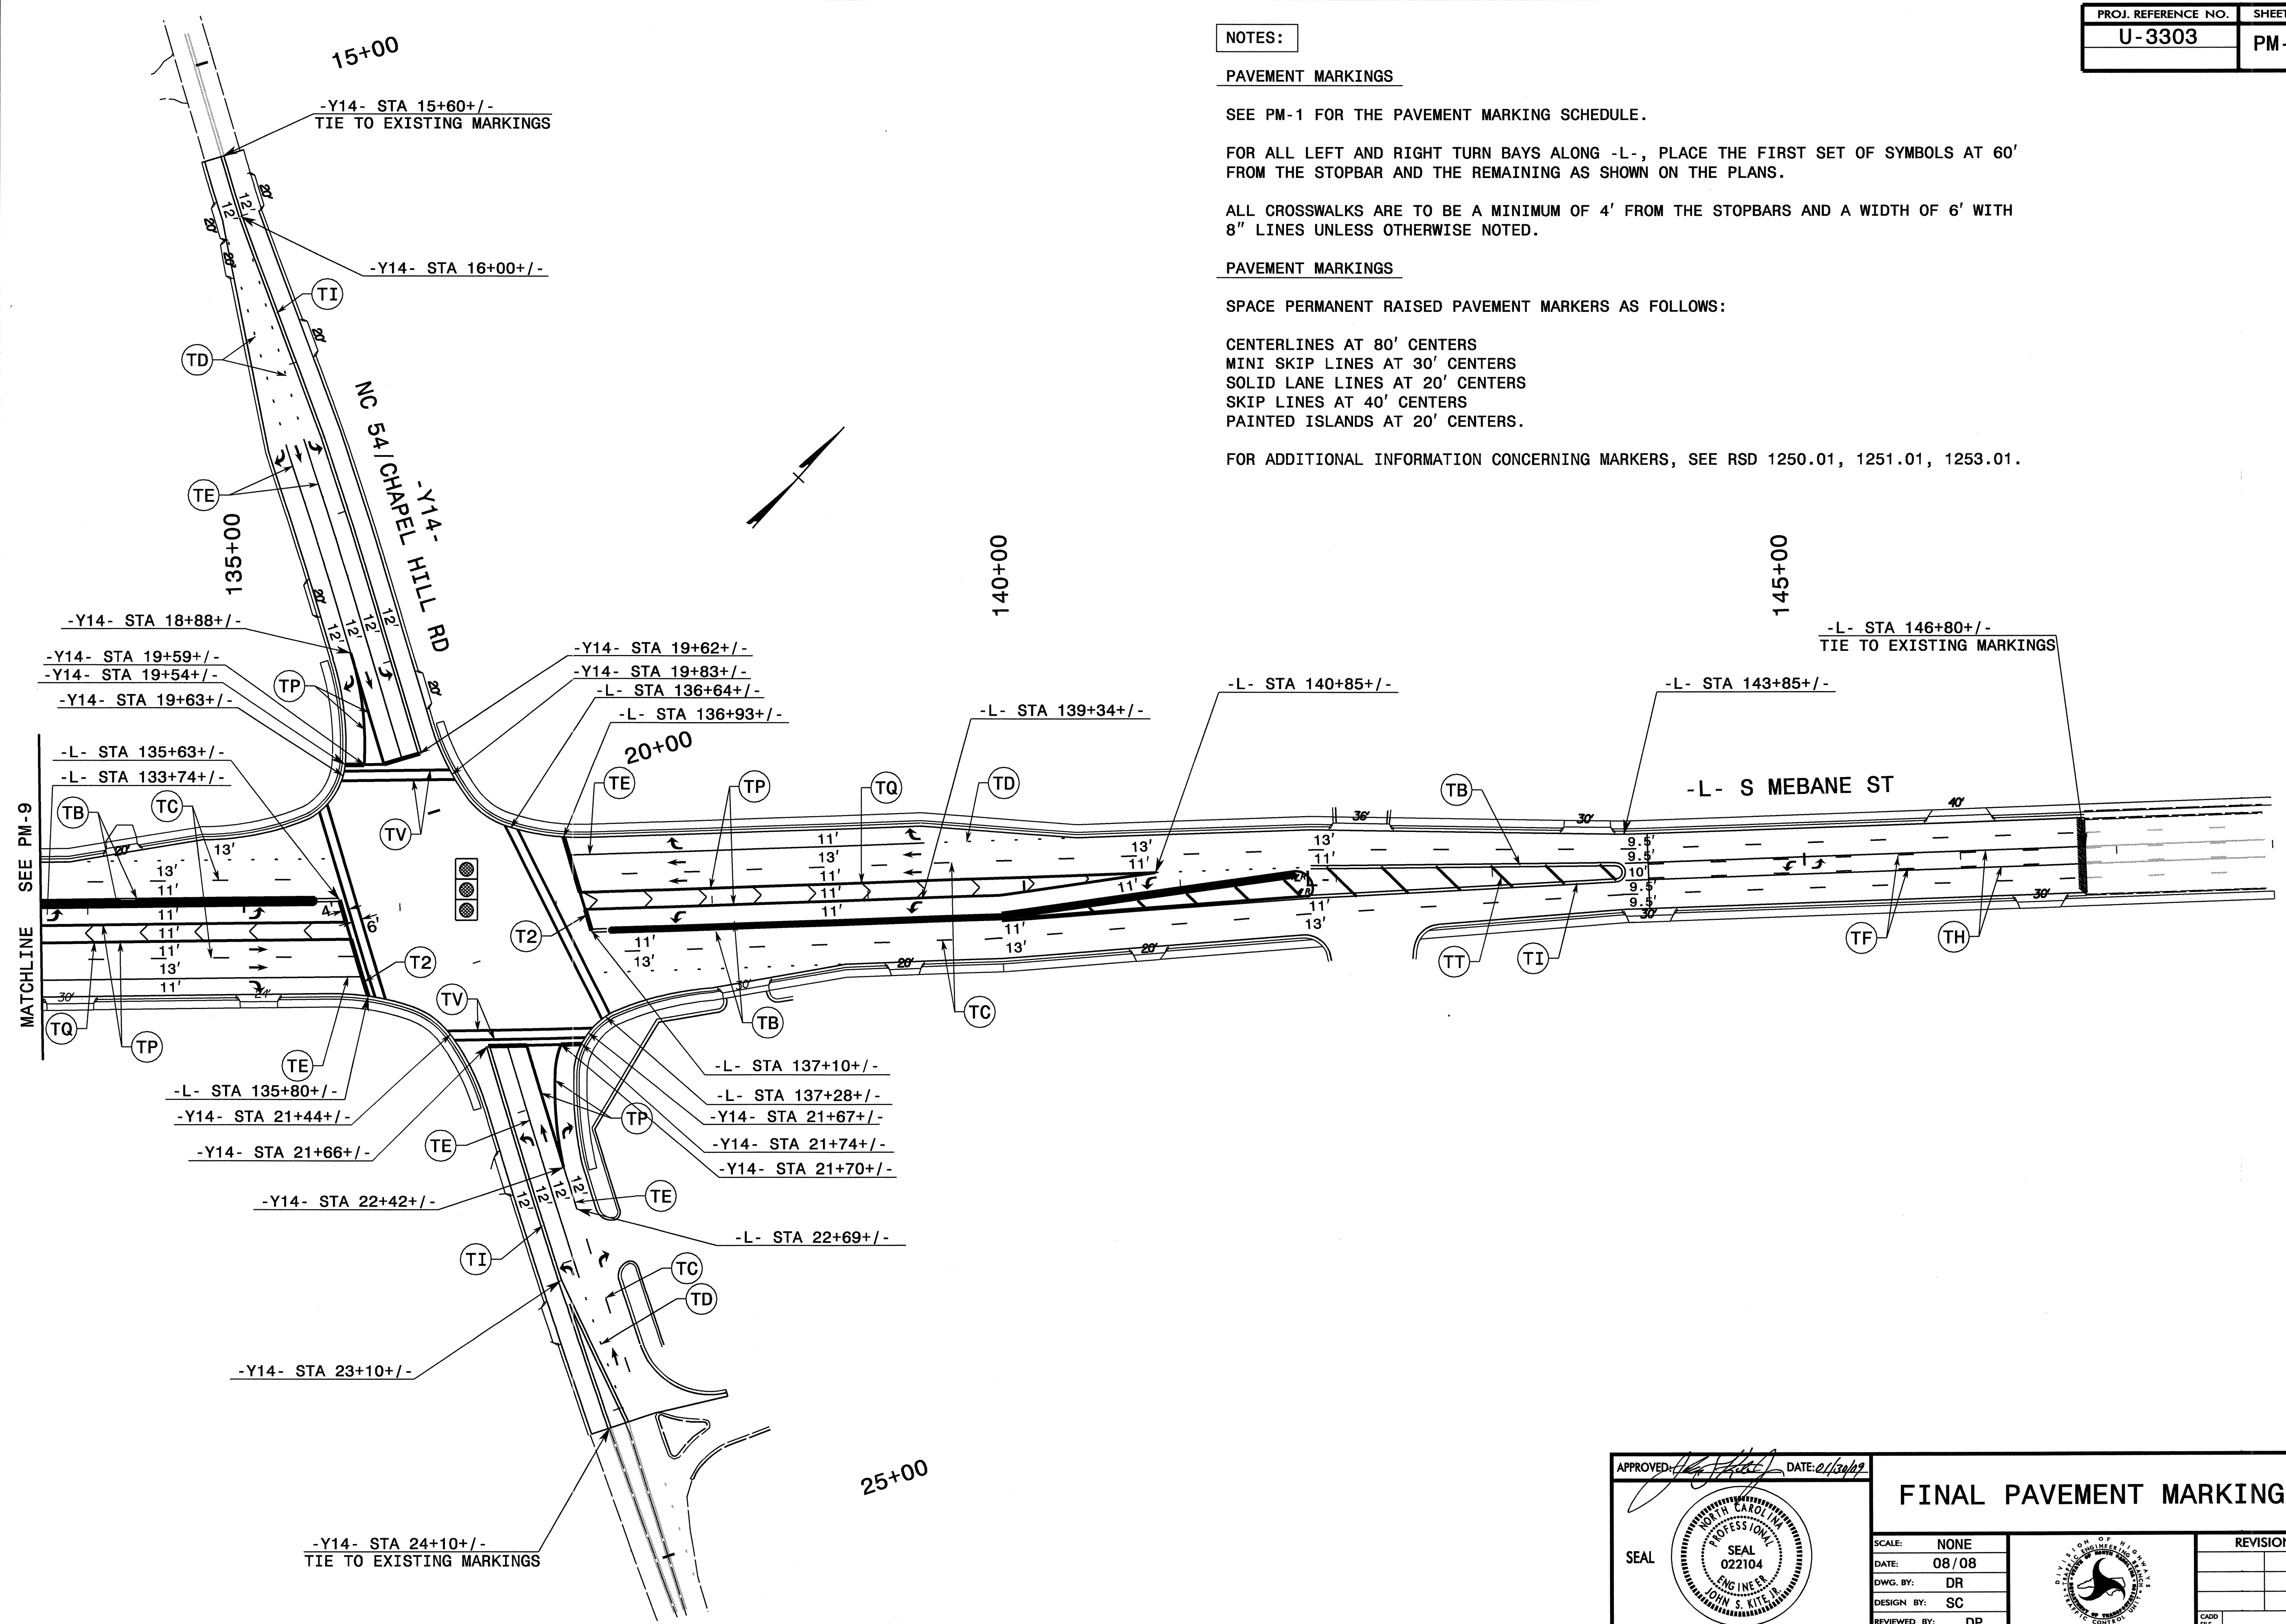

28-JAN-2009 14:58  
 \\dot\dfs\cof\0\Proj\TIP\Projects-U\U3303a\Traffic\TrafficControl\Top\pms\U3303b.tc.pmi0.dgn  
 akpatel AT W\TC244748

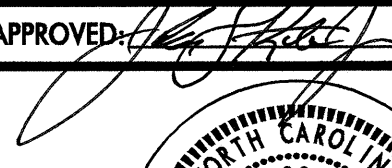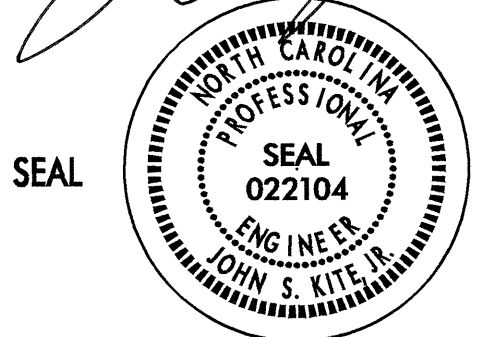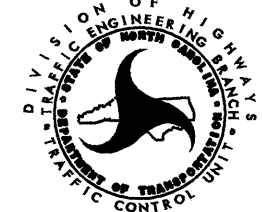APPROVED:  DATE: 01/30/09		<b>FINAL PAVEMENT MARKINGS</b>	
			
SCALE:	NONE		REVISIONS
DATE:	08/08		
DWG. BY:	DR		
DESIGN BY:	SC		
REVIEWED BY:	DP		CADD FILE