

SIGN NUMBER: SP08574
 TYPE: STATIONARY
 QUANTITY: SEE PLANS
 SIGN WIDTH: 42"
 HEIGHT: 24"
 TOTAL AREA: 7.0 Sq.Ft.
 BORDER TYPE: INSET
 RECESS: 0.38"
 WIDTH: 0.63"
 RADII: 1.5"
 NO. Z BARS:
 LENGTH:

SYMBOL	X	Y	WID	HT

MAT'L: 0.080" (2.0 mm) ALUMINUM
 0.079" COMPOSITE

DESIGN BY: R. HENNEIN
 PROJECT ID: U-3303
 CHECKED BY:
 DIV: 7
 DATE: Nov 21, 2008



BORDER
 R=1.5"
 TH=0.63"
 IN=0.38"

Spacing Factor is 1 unless specified otherwise

USE NOTES: 1,2
 1. Legend and border shall be direct applied black non-reflective sheeting.
 2. Background shall be Type VII, VIII, or IX (prismatic) fluorescent orange retroreflective sheeting.

LETTER POSITIONS

Letter spacings are to start of next letter

	H	U	F	F	M	A	N			Series/Size Text Length
	6	4.7	4.7	3.9	3.9	4.8	4.7	3.4	6	C 2000
										30
										C 2000
	6.9	5.3	2.2	3.9	3.1	6	4.4	3.4	6.9	28.1

FILENAME: sp08574_huffmanmillrd


NORTH CAROLINA D.O.T. SIGN DETAIL

SIGN NUMBER: SP08576
 TYPE: STATIONARY
 QUANTITY: SEE PLANS
 SIGN WIDTH: 48"
 HEIGHT: 34"
 TOTAL AREA: 11.3 Sq.Ft.
 BORDER TYPE: INSET
 RECESS: 0.5"
 WIDTH: 0.75"
 RADII: 1.88"
 NO. Z BARS:
 LENGTH:

SYMBOL	X	Y	WID	HT

MAT'L: 0.125" (3.2 mm) ALUMINUM
 0.079" COMPOSITE

DESIGN BY: R. HENNEIN
 PROJECT ID: U-3303
 CHECKED BY:
 DIV: 7
 DATE: Nov 21, 2008

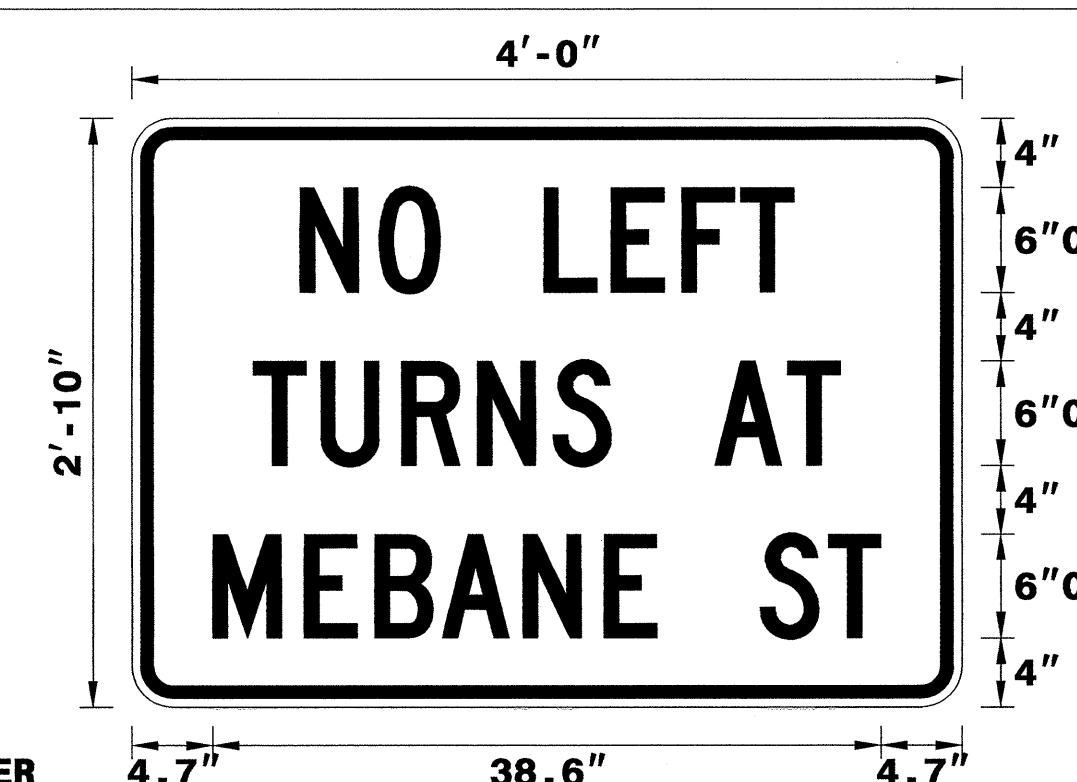

BORDER
 R=1.88"
 TH=0.75"
 IN=0.5"

Spacing Factor is 1 unless specified otherwise

USE NOTES: 1,2
 1. Legend and border shall be direct applied black non-reflective sheeting.
 2. Background shall be Type VII, VIII, or IX (prismatic) fluorescent orange retroreflective sheeting.

LETTER POSITIONS

Letter spacings are to start of next letter

	N	O	L	E	F	T				Series/Size Text Length
	9.7	4.6	3.5	6	3.9	4.1	3.4	3.1	9.7	C 2000
										28.6
										C 2000
	7	3.9	4.7	4.4	4.4	3.4	6	4.2	3.1	34
										C 2000
	4.7	5.3	4.1	3.9	4.7	4.7	3.1	6	3.9	38.6

FILENAME: sp08574 - sp08576


NORTH CAROLINA D.O.T. SIGN DETAIL

SIGN NUMBER: SP08575
 TYPE: STATIONARY
 QUANTITY: SEE PLANS
 SIGN WIDTH: 48"
 HEIGHT: 34"
 TOTAL AREA: 11.3 Sq.Ft.
 BORDER TYPE: INSET
 RECESS: 0.5"
 WIDTH: 0.75"
 RADII: 1.88"
 NO. Z BARS:
 LENGTH:

SYMBOL	X	Y	WID	HT

MAT'L: 0.125" (3.2 mm) ALUMINUM
 0.079" COMPOSITE

DESIGN BY: R. HENNEIN
 PROJECT ID: U-3303
 CHECKED BY:
 DIV: 7
 DATE: Nov 21, 2008

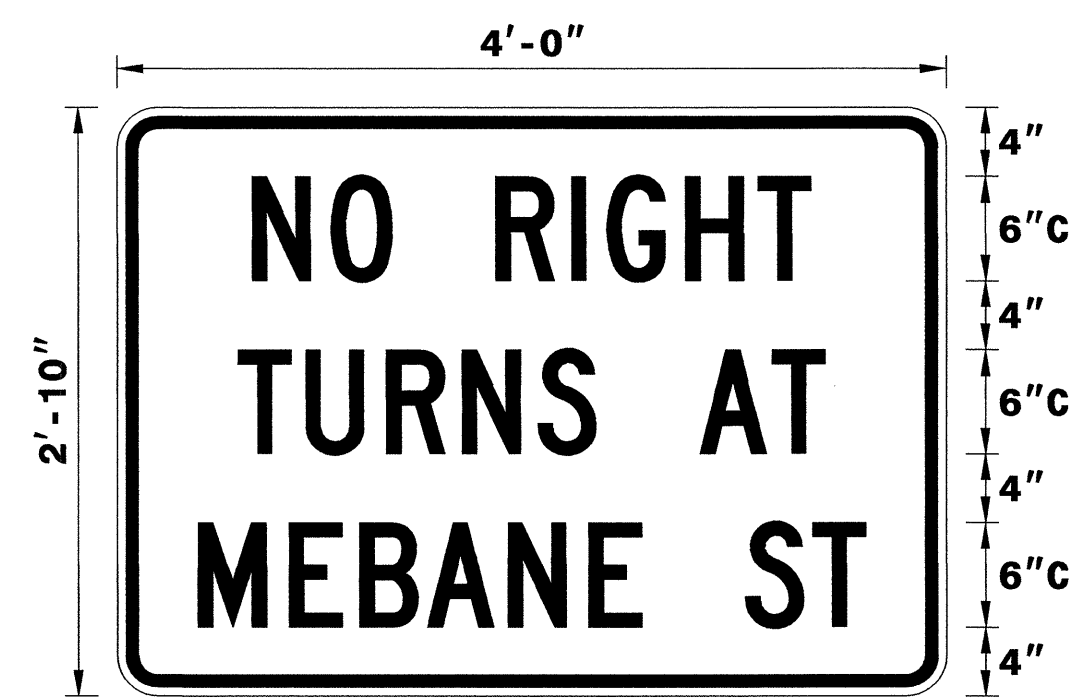

BORDER
 R=1.88"
 TH=0.75"
 IN=0.5"

Spacing Factor is 1 unless specified otherwise

USE NOTES: 1,2
 1. Legend and border shall be direct applied black non-reflective sheeting.
 2. Background shall be Type VII, VIII, or IX (prismatic) fluorescent orange retroreflective sheeting.

LETTER POSITIONS

Letter spacings are to start of next letter

	N	O	R	I	G	H	T			Series/Size Text Length
	7.8	4.6	3.5	6	4.4	2	4.6	4.2	3.1	7.8
										32.3
										C 2000
	7	3.9	4.7	4.4	4.4	3.4	6	4.2	3.1	34
										C 2000
	4.7	5.3	4.1	3.9	4.7	4.7	3.1	6	3.9	38.6

FILENAME: sp08574 - sp08576

NORTH CAROLINA D.O.T. SIGN DETAIL

APPROVED: *[Signature]* DATE: 11/24/08

SPECIAL SIGN DESIGN

SCALE: NONE
 DATE: 11/24/08
 DWG. BY: RRH
 DESIGN BY: RRH
 REVIEWED BY: DME

SEAL

 SEAL 028387
 R. HENNEIN
 ENGINEER
 NORTH CAROLINA

REVISIONS

CADD FILE