




DATE: 7/7/2008 AM
 TIME: 7:33:26
 C:\ncad\B3830\roadway\X-2\B3830 RDY.spl 11.dgn

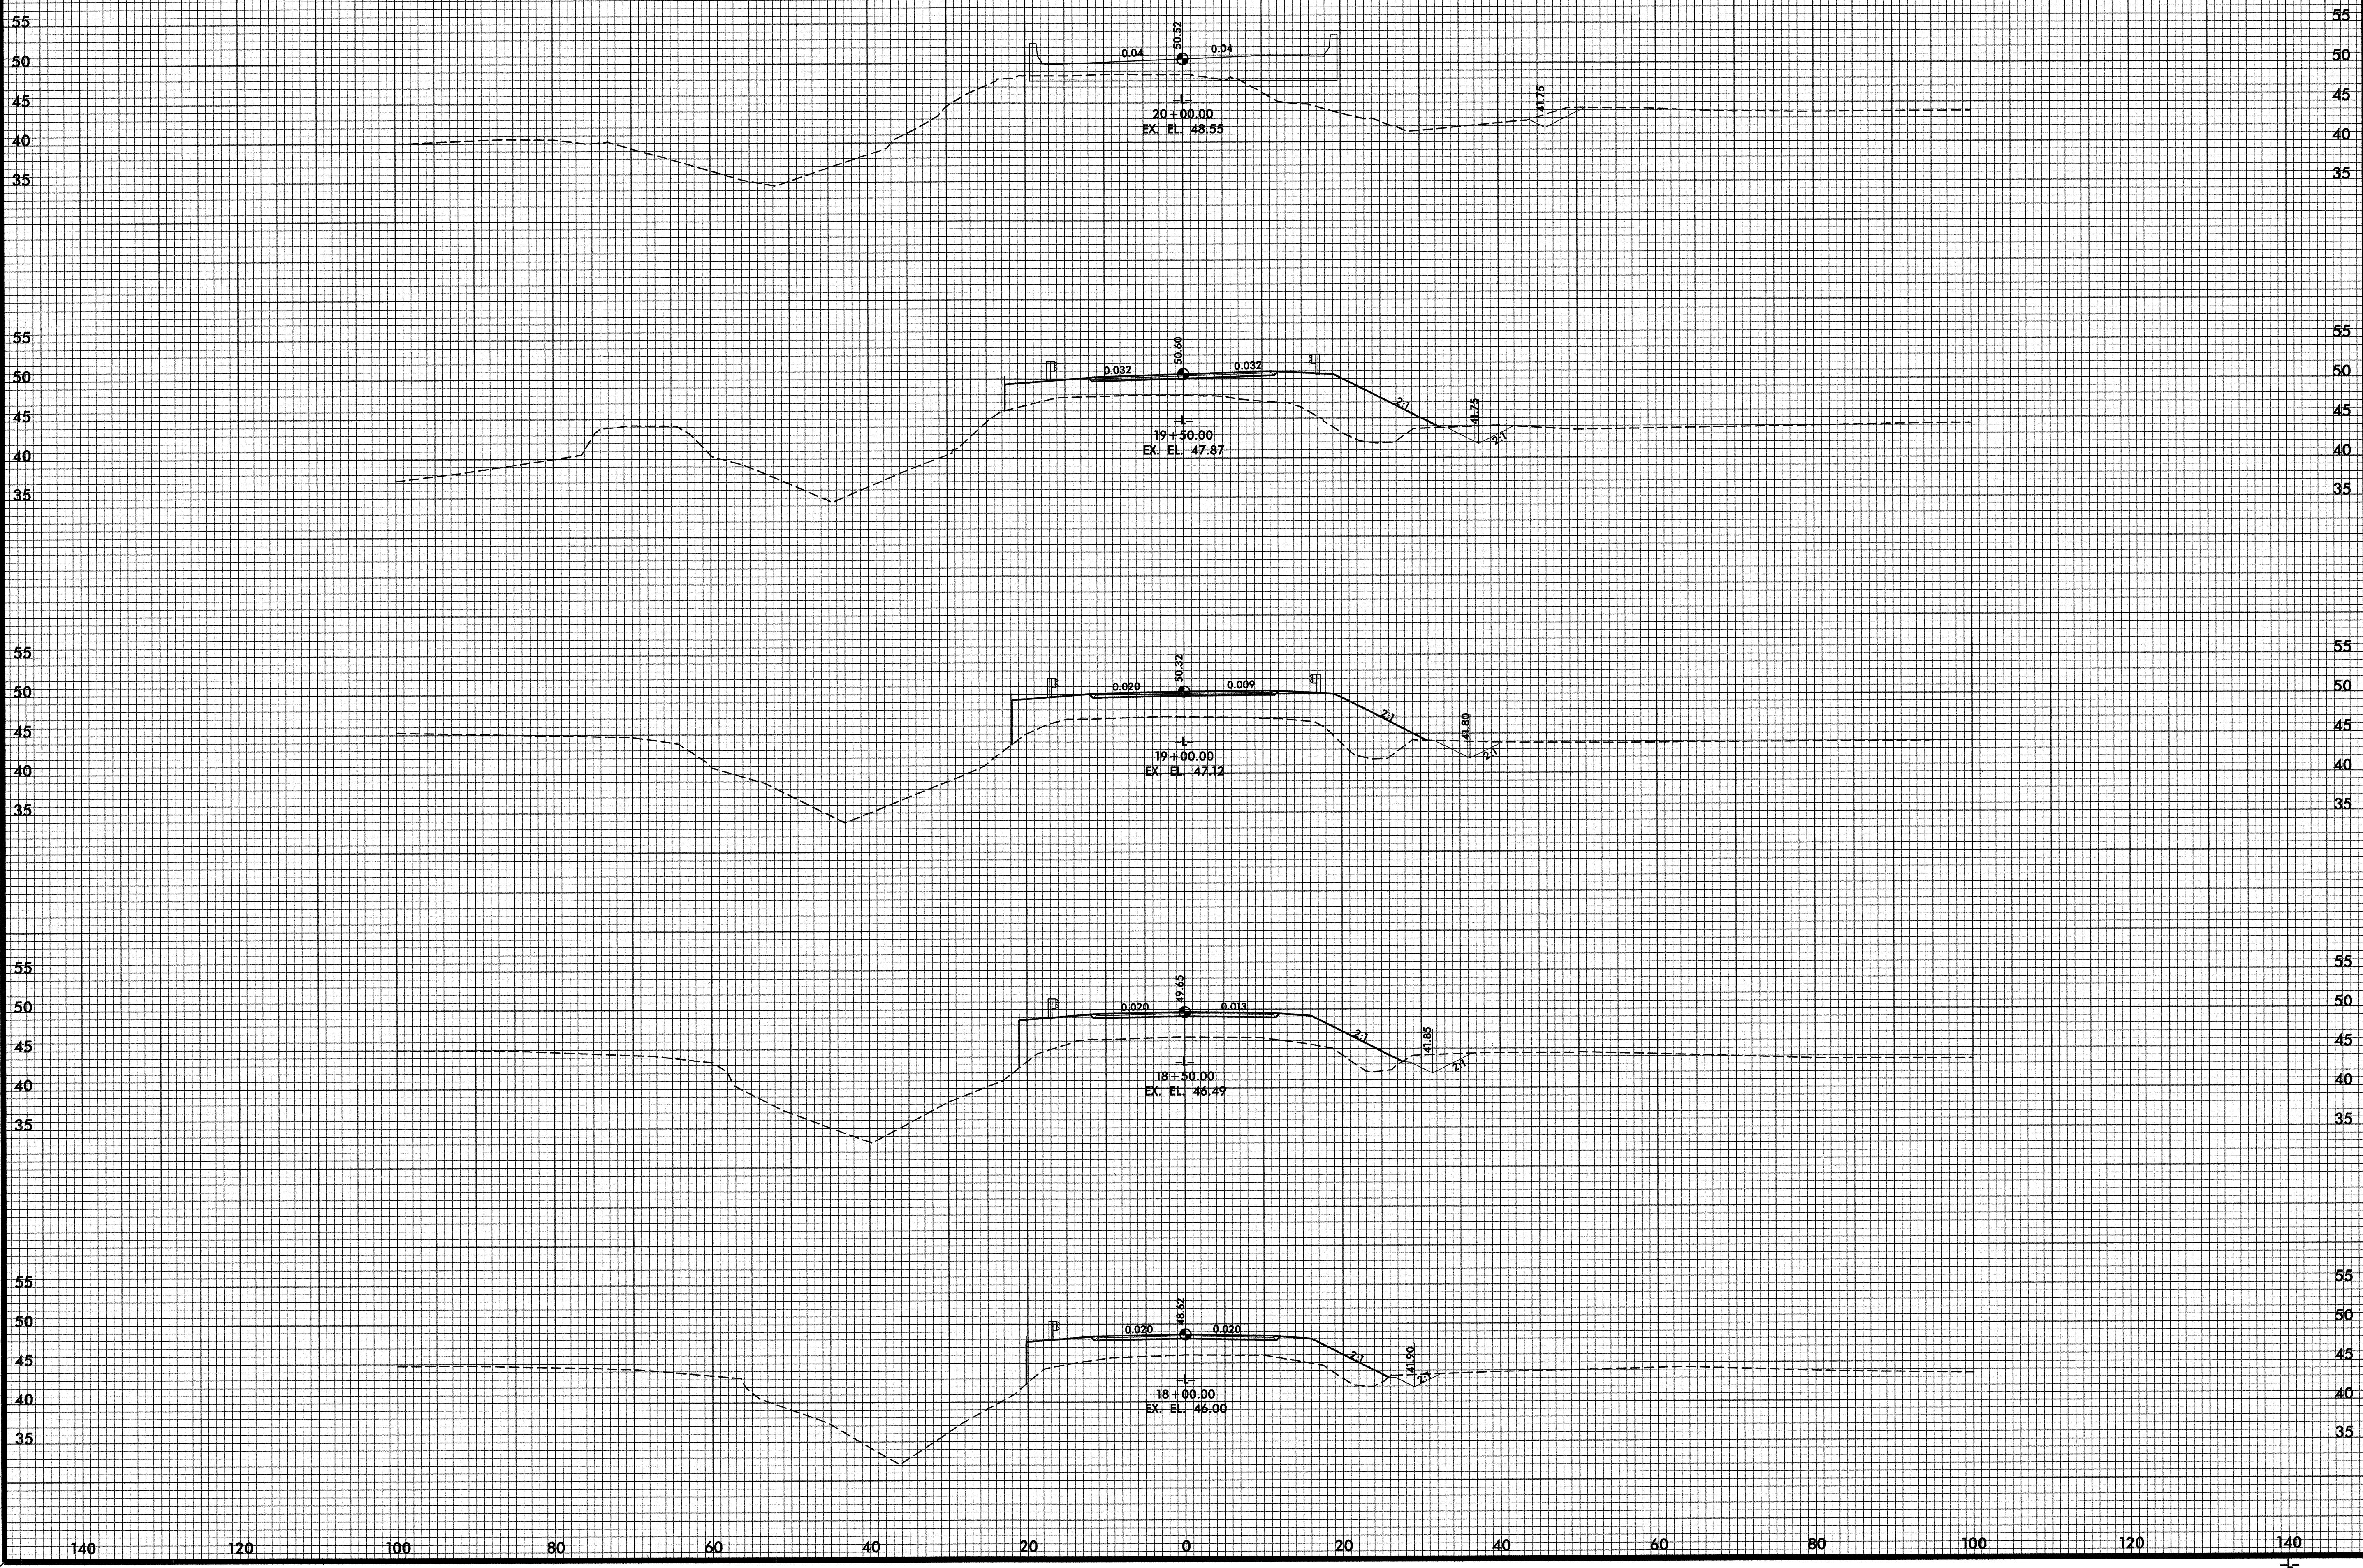


DATE: 7/7/2008
 TIME: 7:23:29 AM
 P:\mtda\B3830 (roadway)\xct\B3830 RDY.dwg

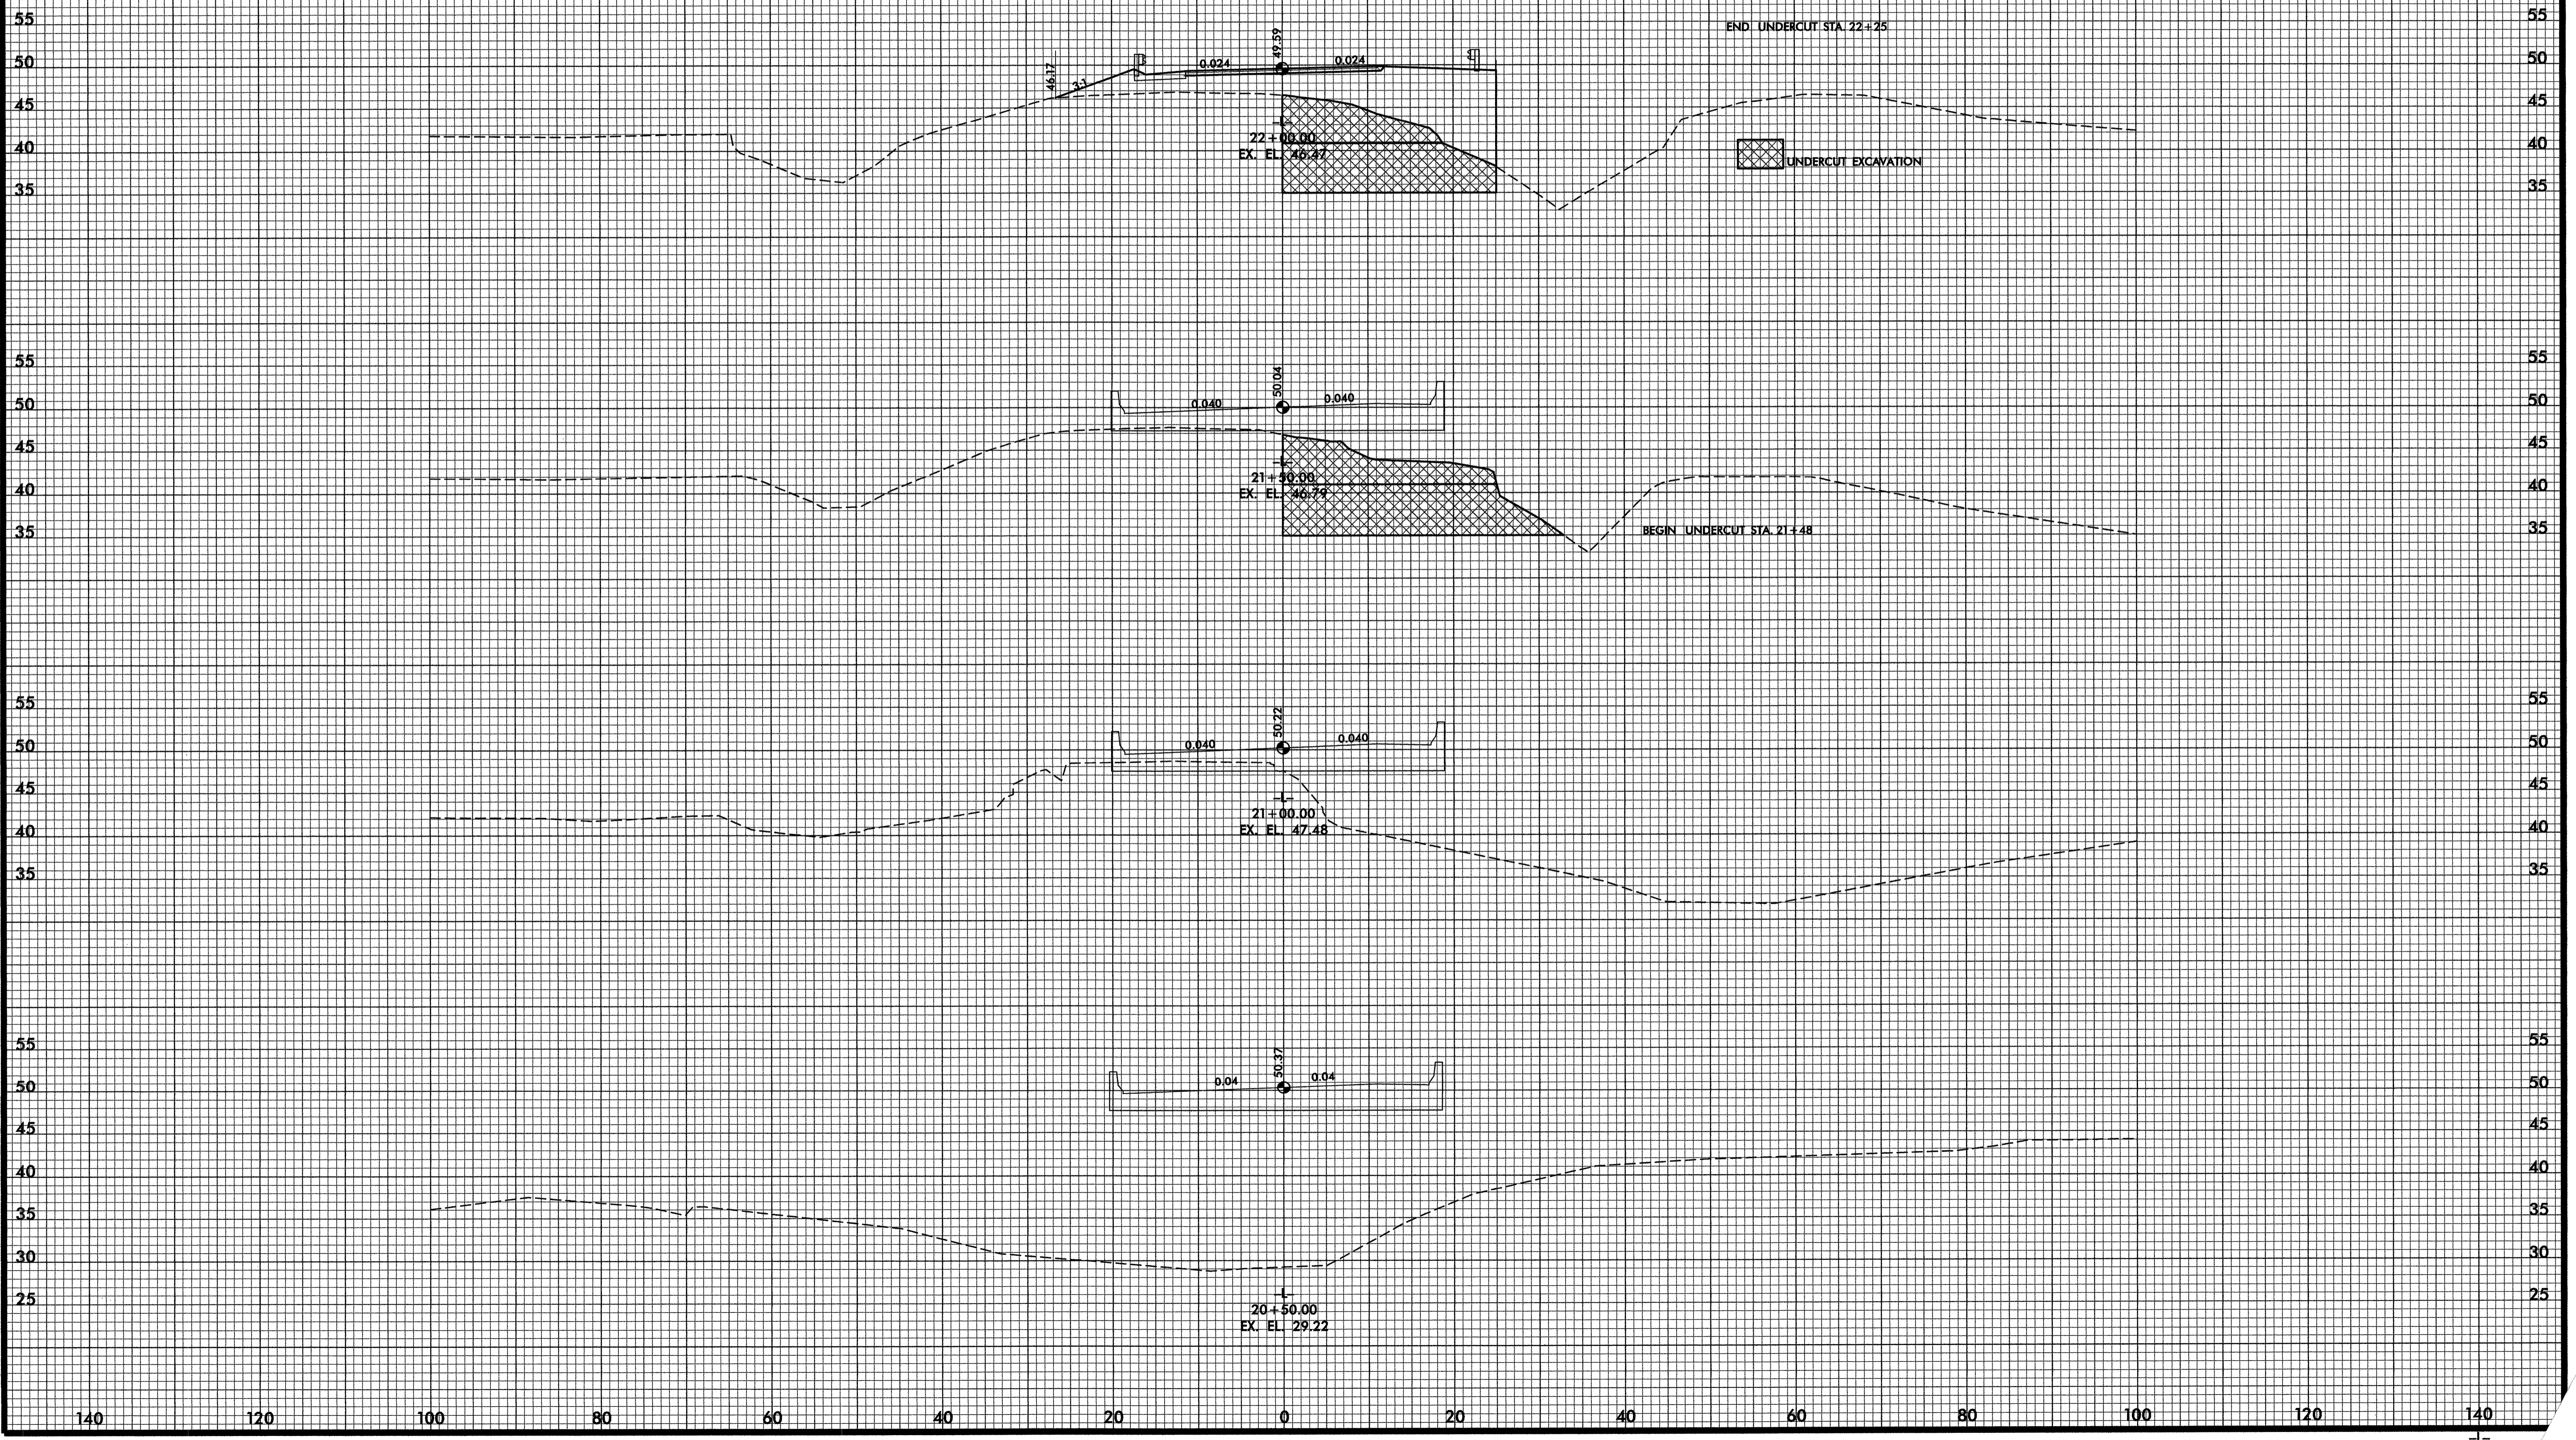


DATE: 01/02/08
 TIME: 10:08:48 AM
 C:\NCP\1\B3830\Roadway\Xc\B3830_RDY_spl_LL.dgn

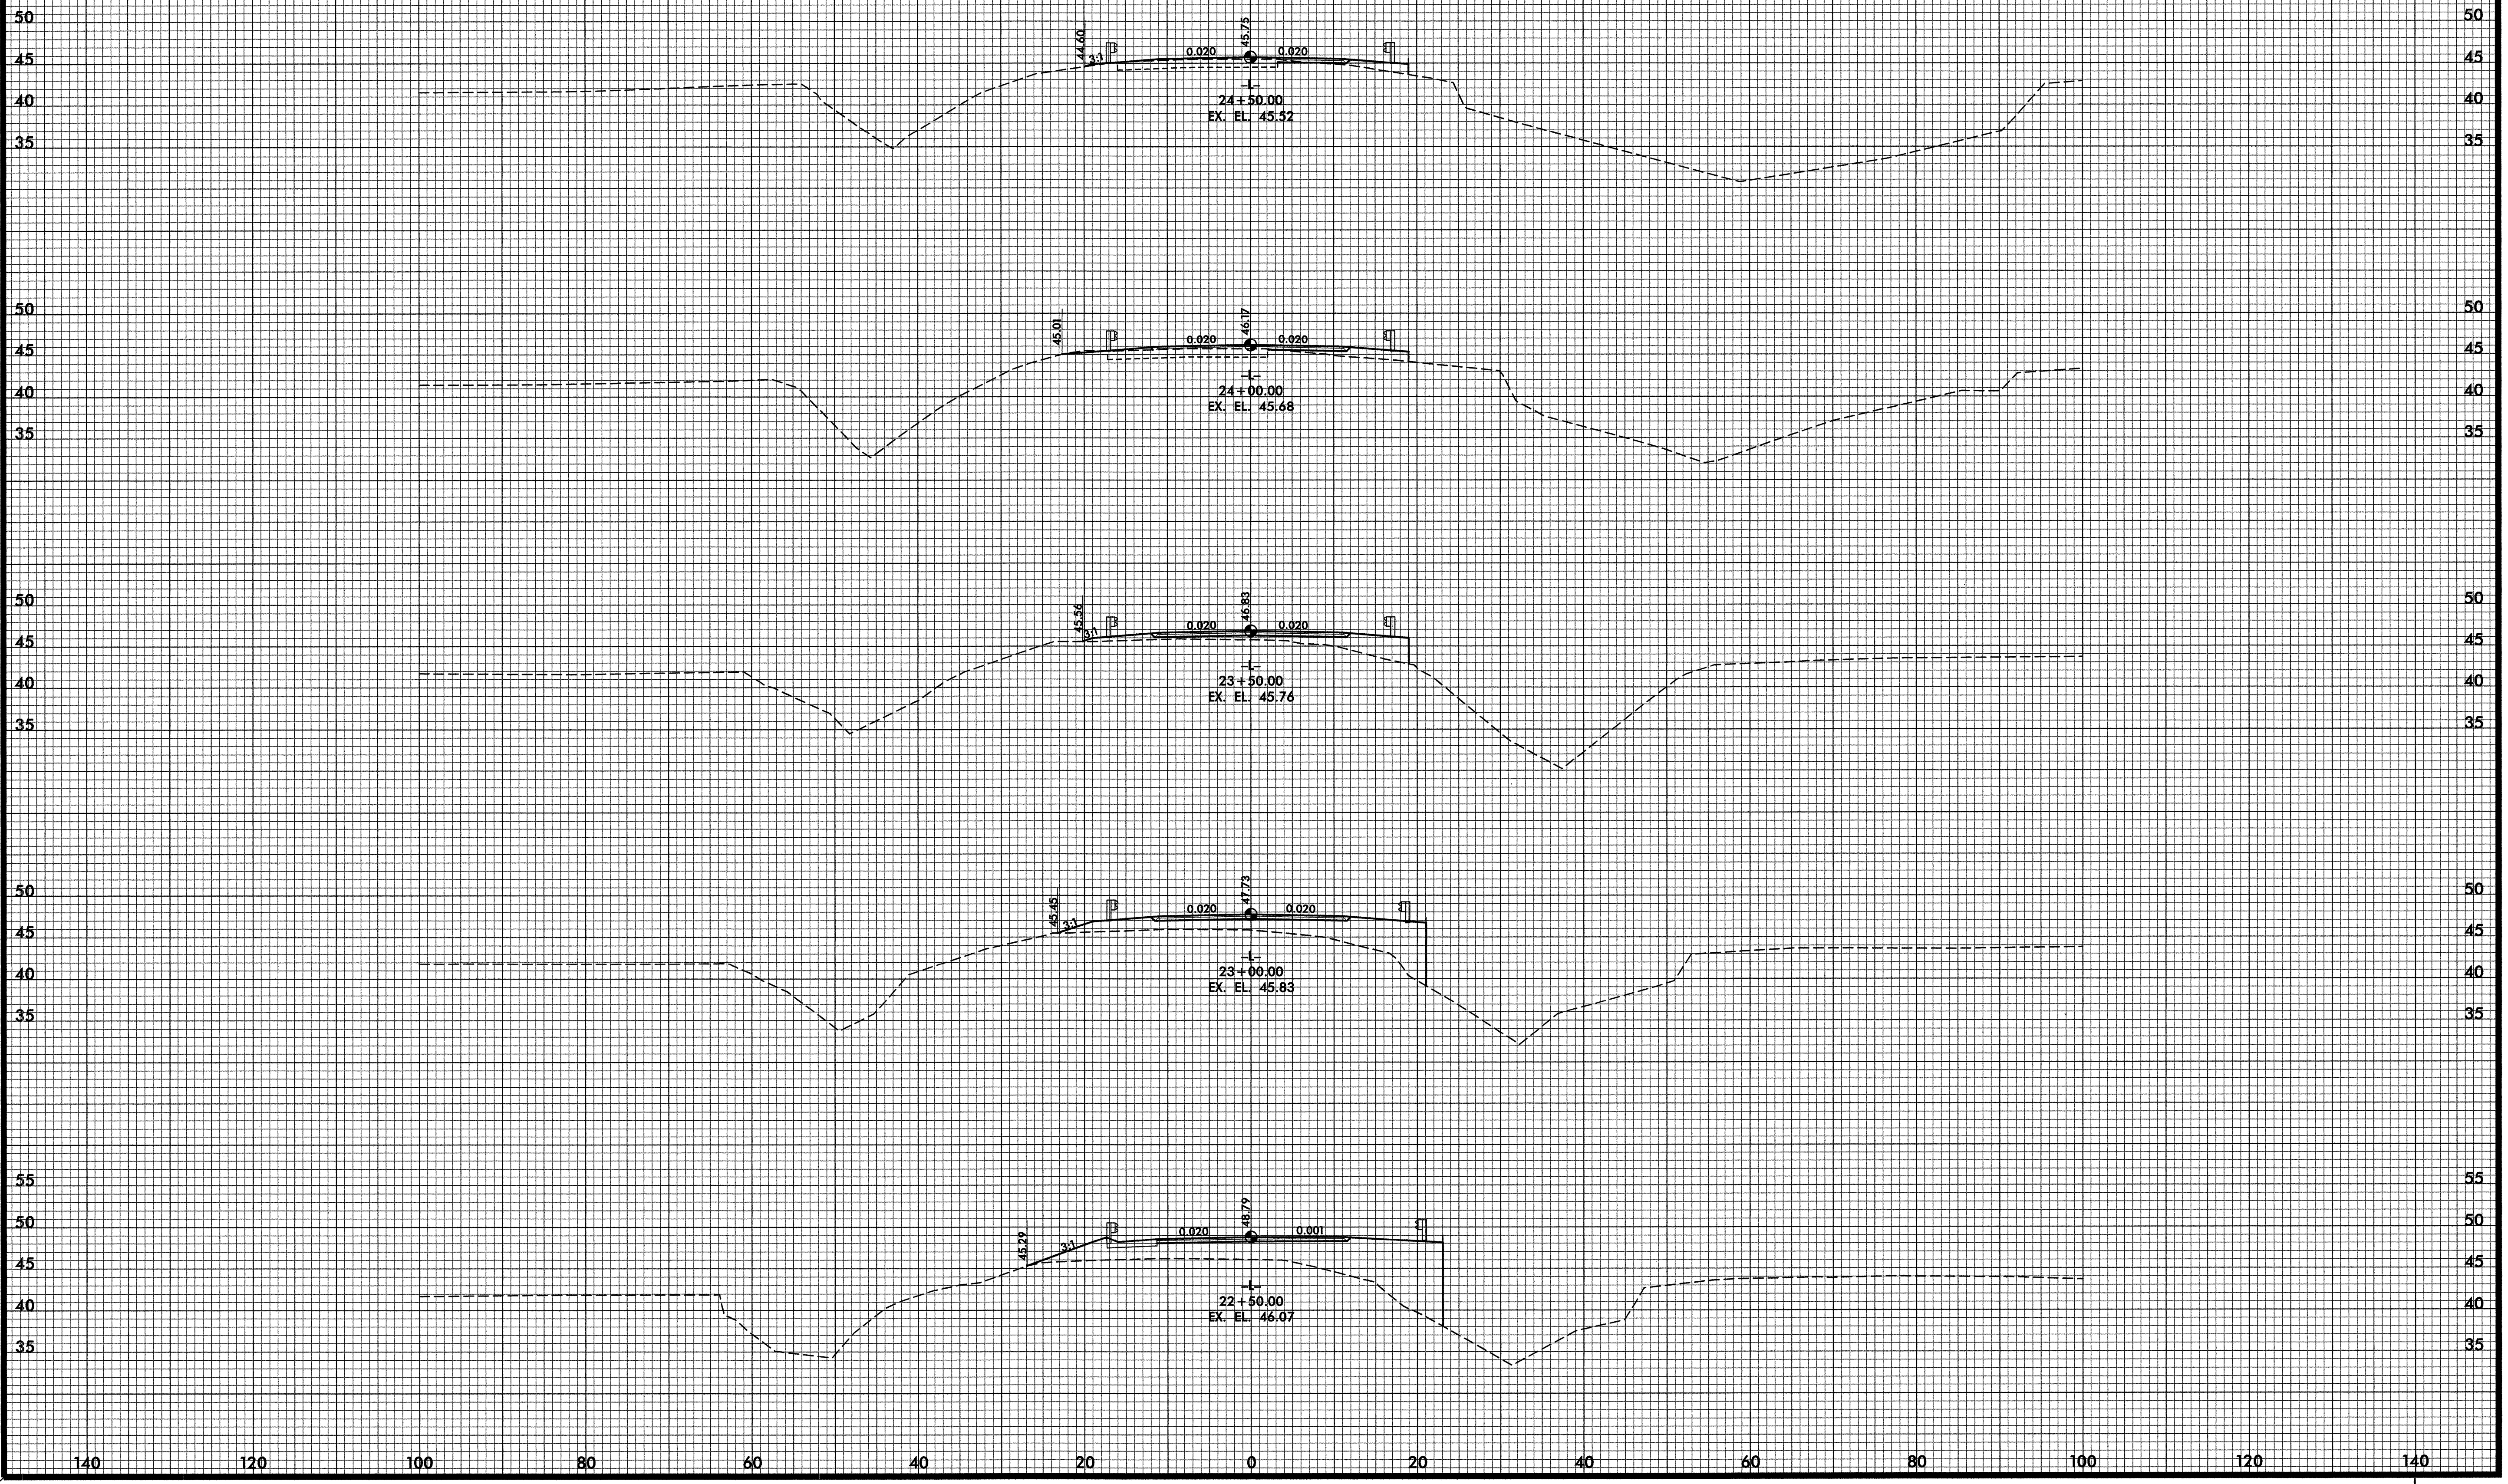


DATE: 7/7/2008 AM
 TIME: 7:23:33
 c:\msdcs\B3830\roadway\Xc\B3830_RDY_spl_11.dgn

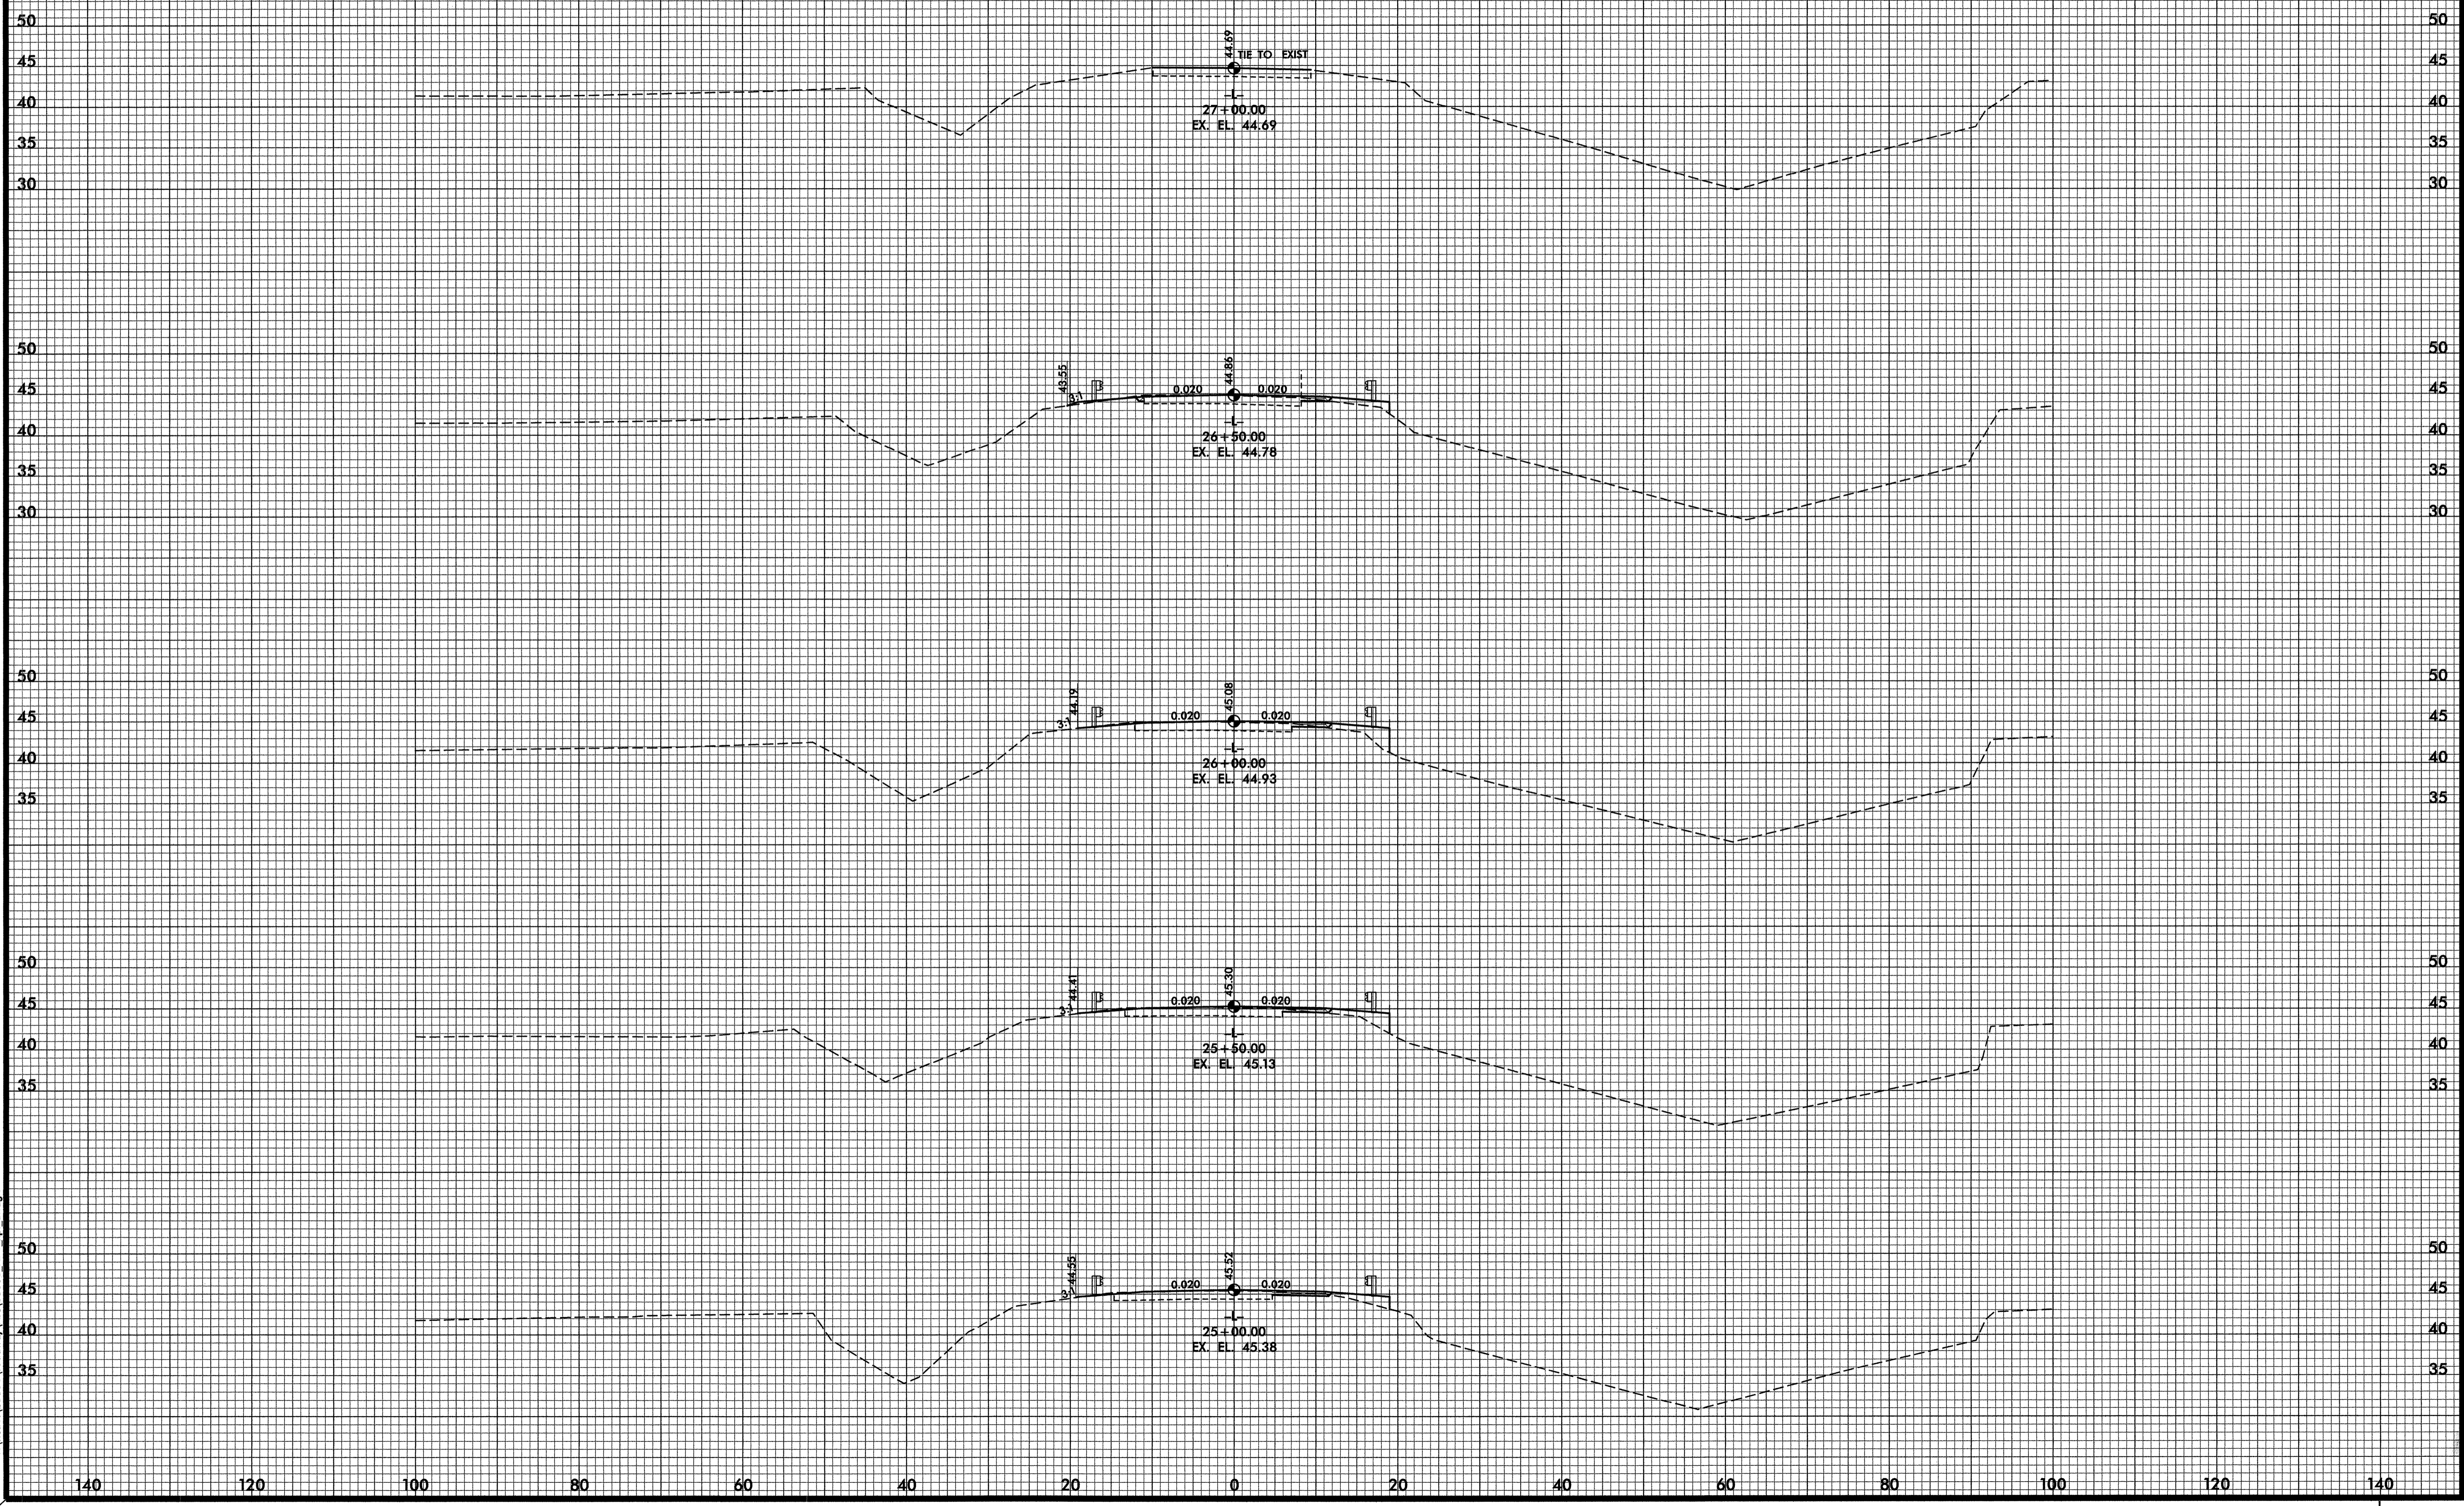

DATE: 7/7/2008 AM
 TIME: 7:23:36
 C:\msdcor\B3830\roadway\loc\B3830 RDY_xpl LI.dgn

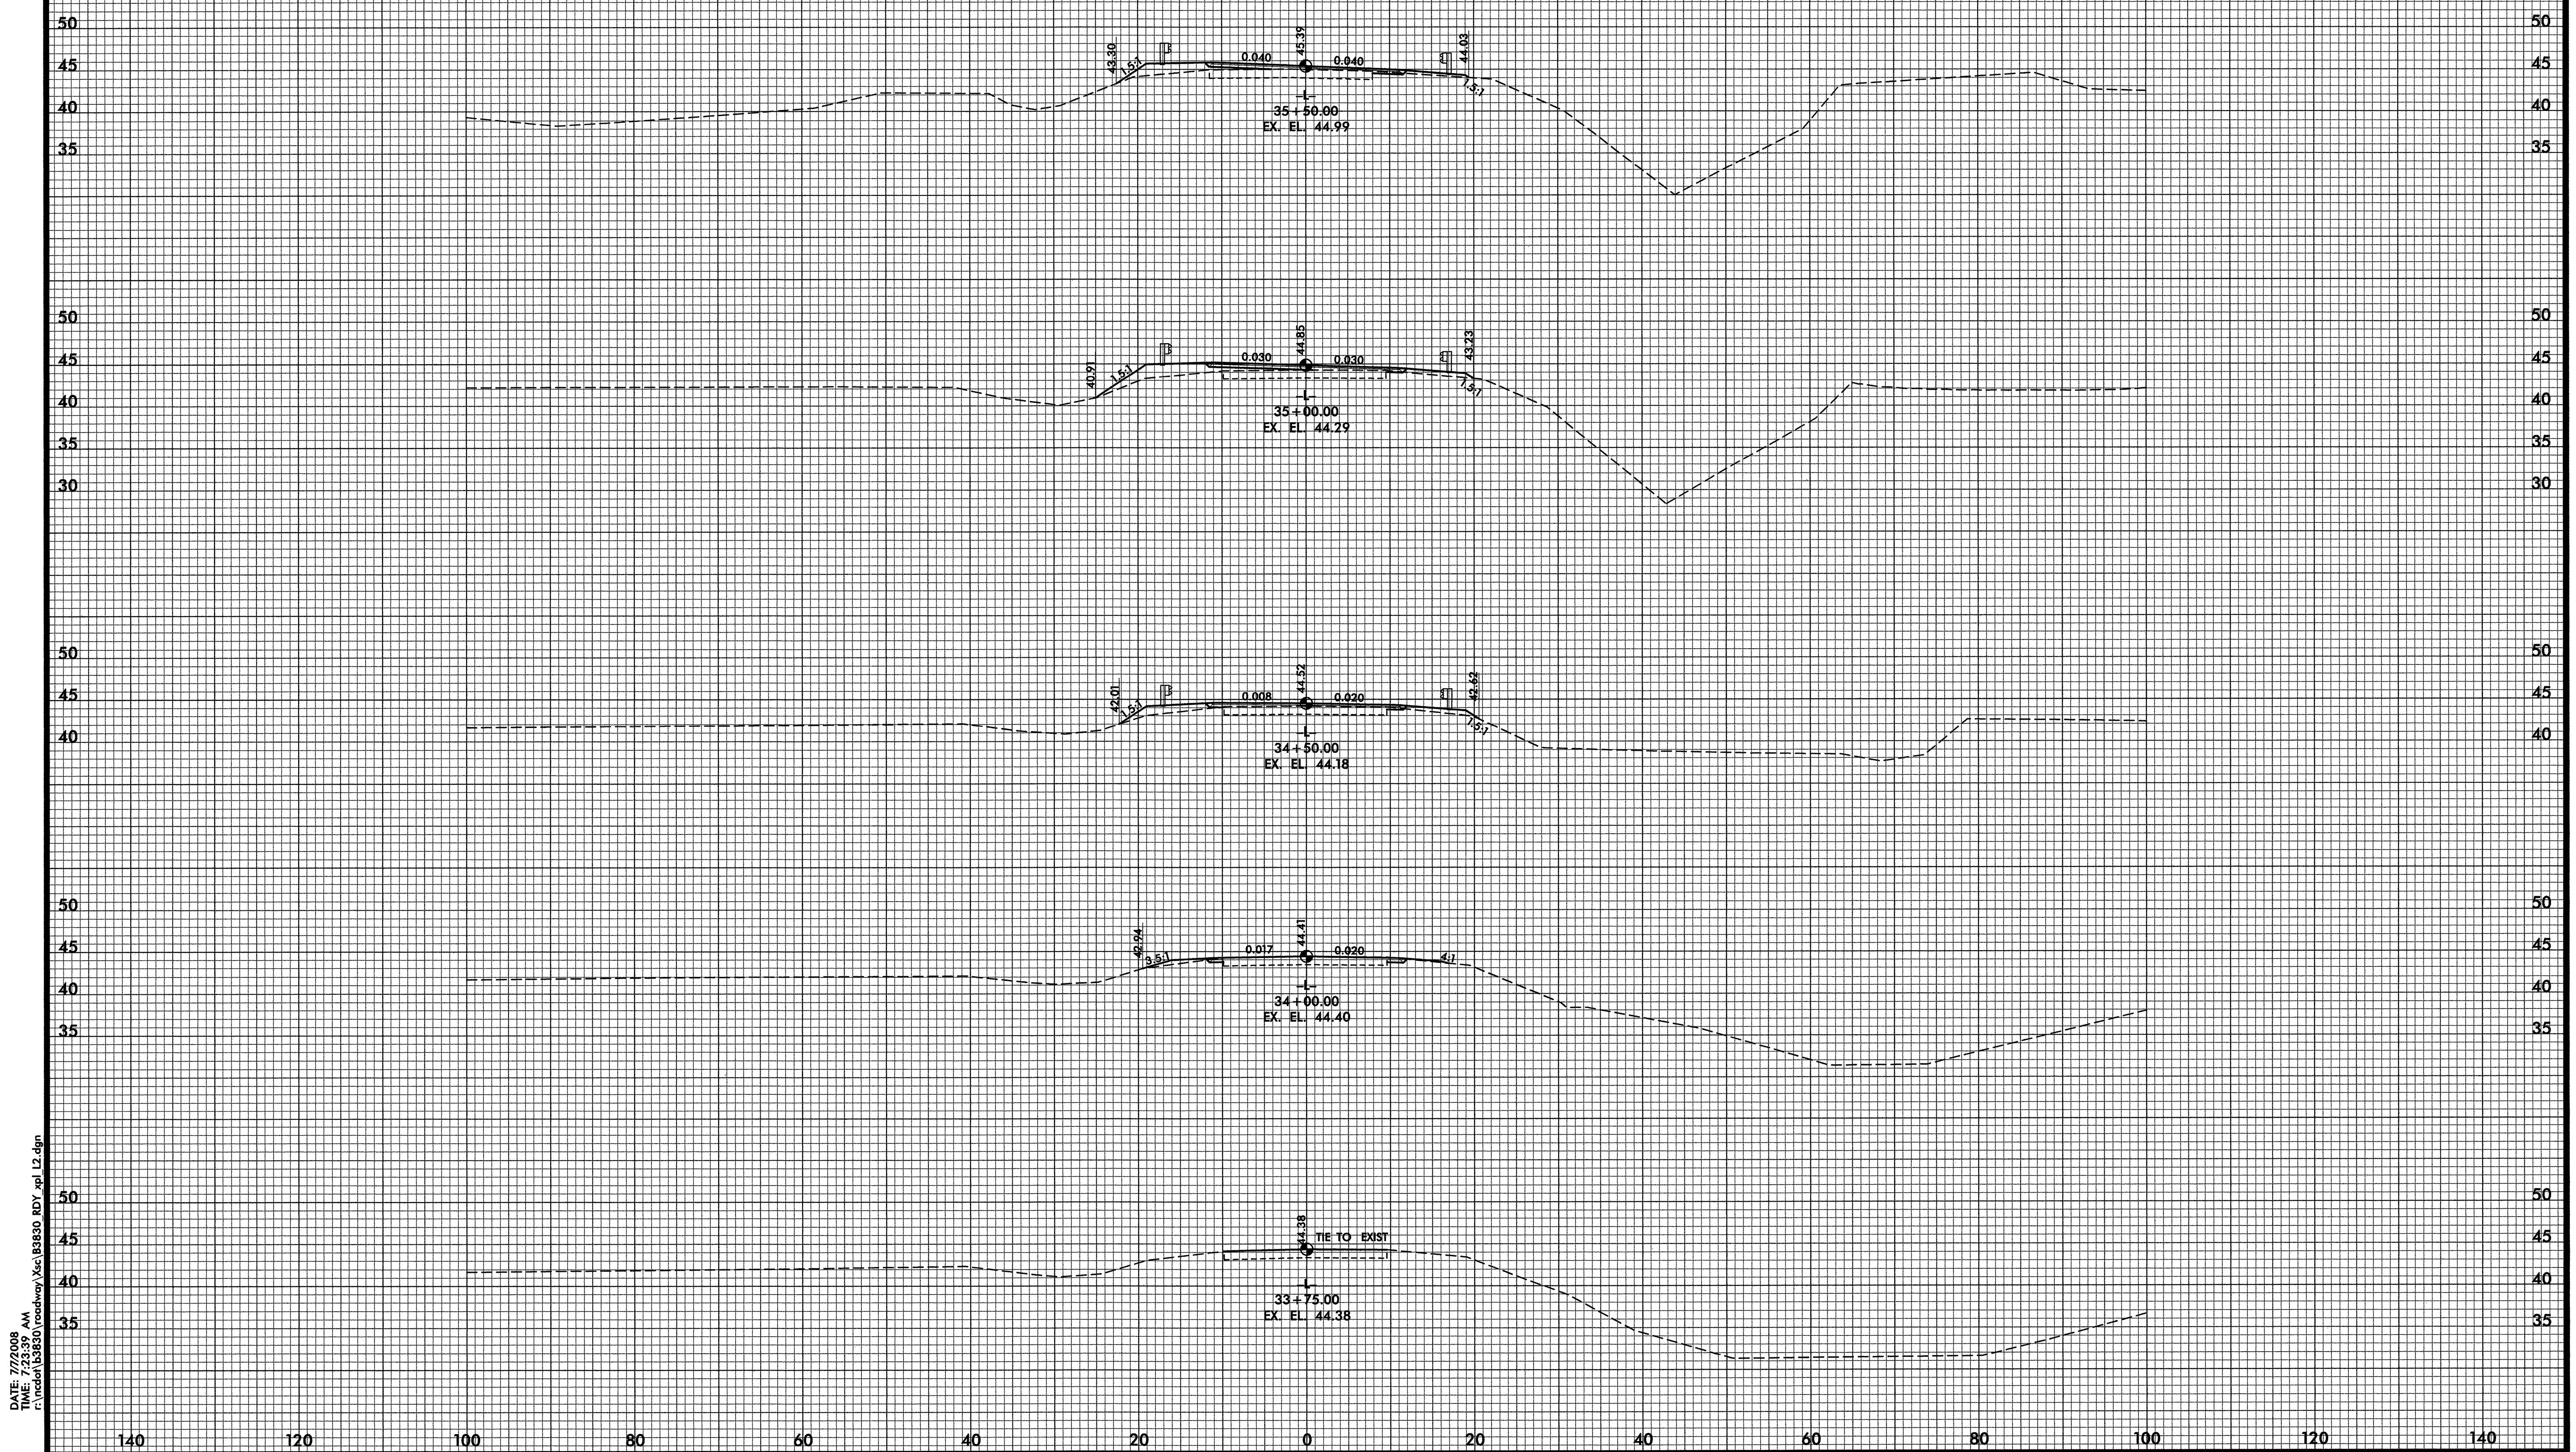

DATE: 7/7/2008
 TIME: 12:33:30 AM
 C:\msdcs\13333\roadway\Xc\B3830 RDY.spl L2.dgn

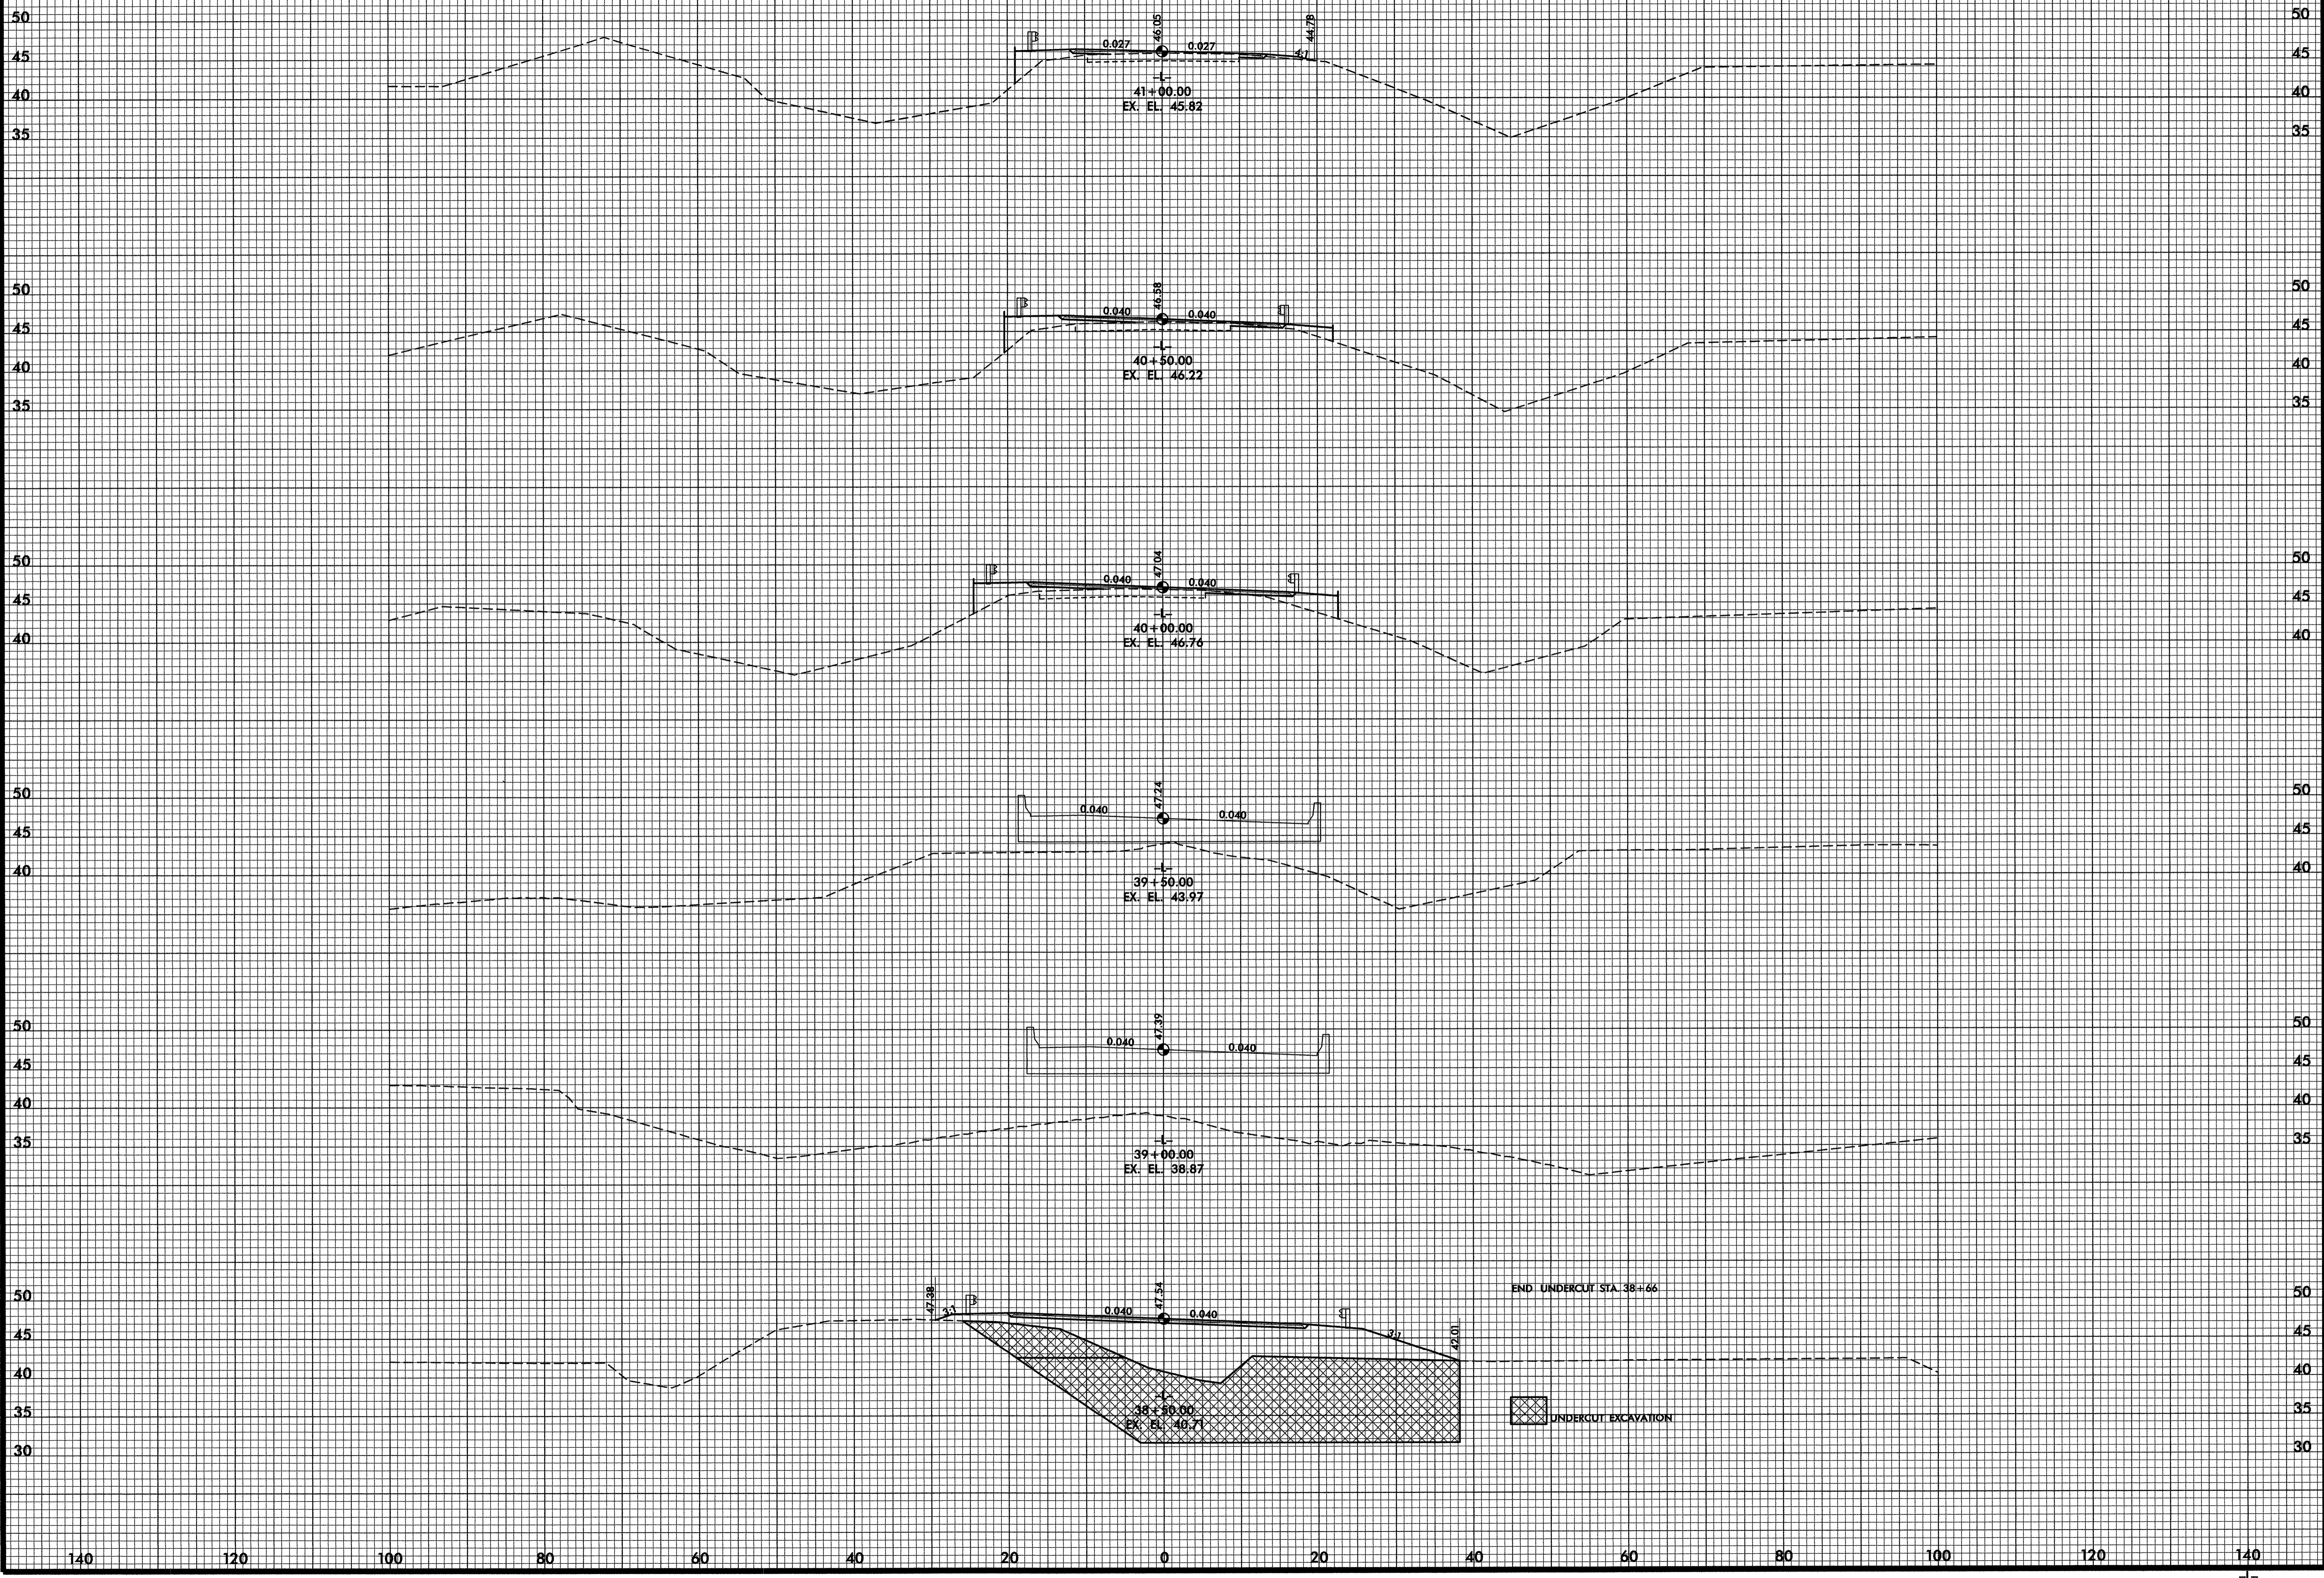

DATE: 8/12/2008
 TIME: 9:03:38 AM
 C:\Users\jbs3030\Documents\Xc\B3830_RDY_xpl12.dgn

DATE: 7/7/2008 AM
 TIME: 7:23:50
 C:\Users\jbs30\Documents\Roadway\B3830 BDY.apl L2.dgn

