

T.I.P.: B-4504


CONTRACT: C202097

**STATE OF NORTH CAROLINA  
DEPARTMENT OF TRANSPORTATION**

**SIGNING PLANS  
EDGECOMBE COUNTY**

**LOCATION: BRIDGE NO. 52 OVER DEEP CREEK AND  
APPROACHES ON SR 1505 (DICKENS ROAD)**

TIP NO. B-4504	SHEET NO. SIGN-1
APPROVED:	
DATE: 9/18/08	
SEAL	

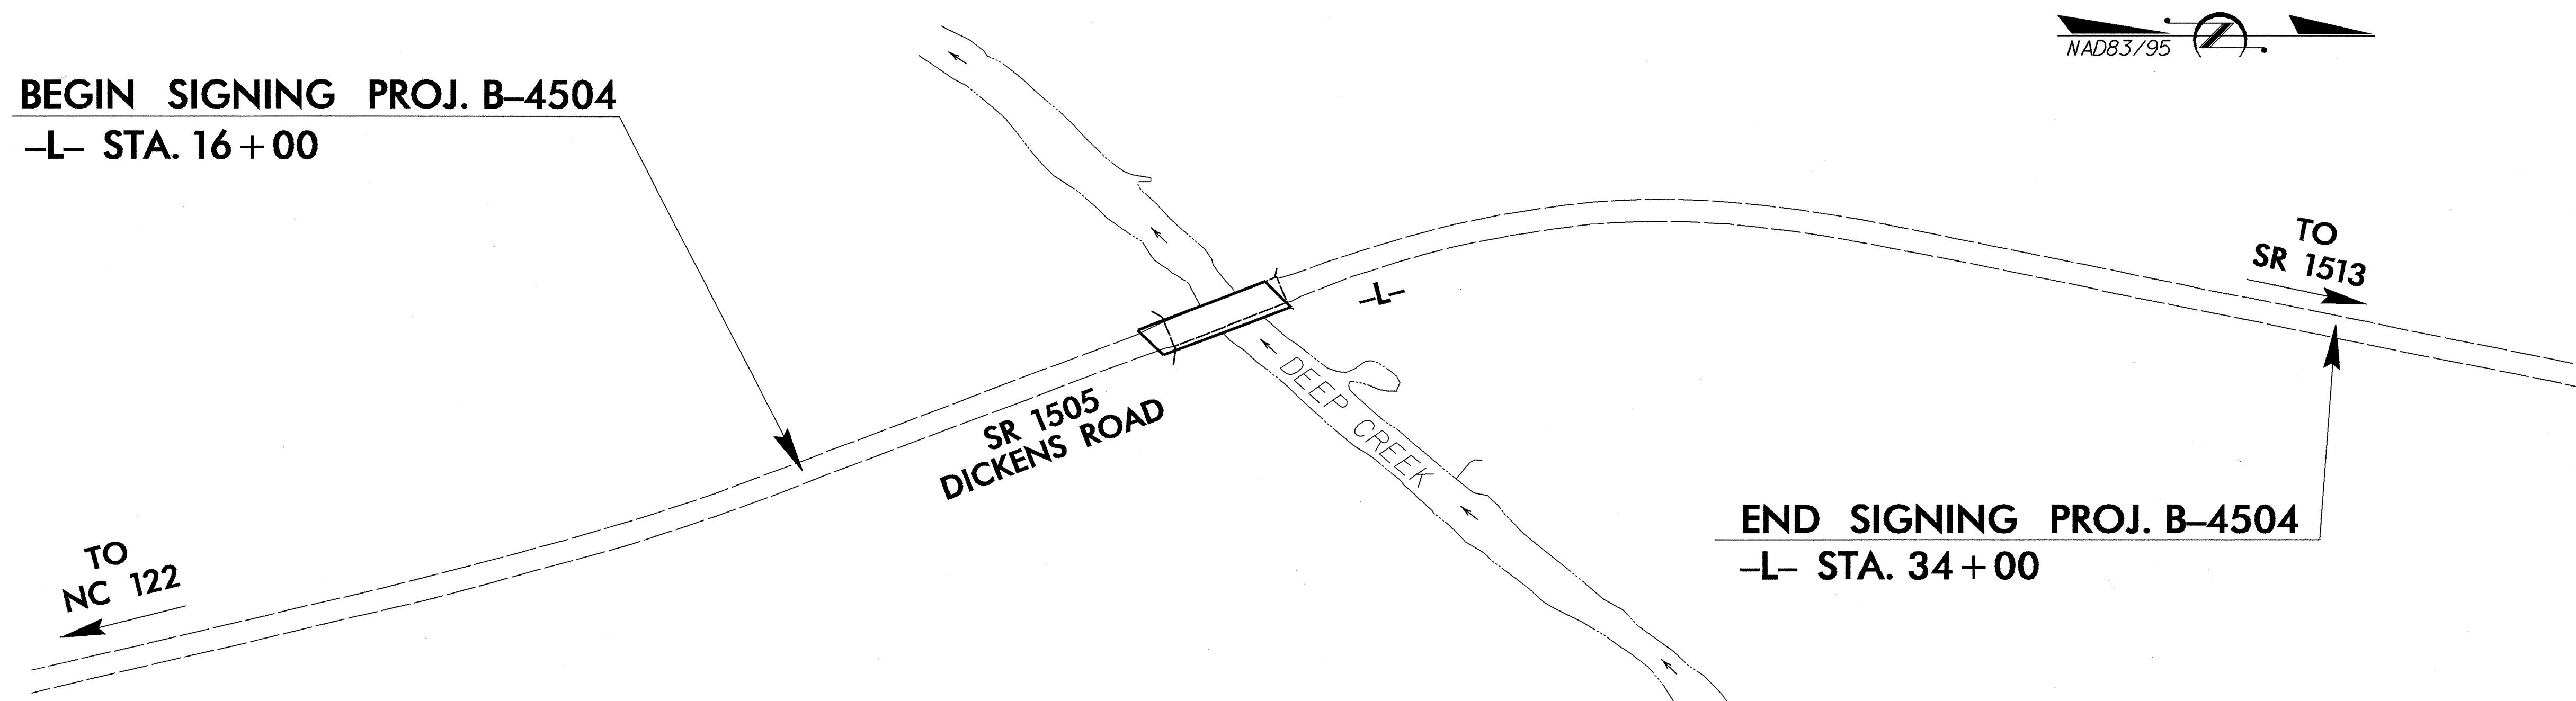

**SUMMARY OF QUANTITIES**

ITEM NO.		ITEM DESCRIPTION	QUANTITY	UNIT
DESC. NO.	SECT. NO.			
4072000000	903	SUPPORTS, 3 LB. STEEL U-CHANNEL	33.0	L.F.
4102000000	904	SIGN ERRECTION, TYPE E	4	EA.
4155000000	907	DISPOSAL OF SIGN SYSTEM, U-CHANNEL	5	EA.
4158000000	907	DISPOSAL OF SIGN SYSTEM, WOOD	2	EA.

**ROADWAY STANDARD DRAWINGS  
APPLICATE TO THESE SIGNING PLANS**


904.10  
904.50

**INDEX**


SHEET NO.	DESCRIPTION
1	<b>TITLE SHEET, SUMMARY OF QUANTITIES and applicable ROADWAY STANDARD DRAWINGS</b>
2	<b>SIGN DESIGN SHEET, "E" SHEET</b>
3	<b>SIGN ROADWAY SHEET</b>

**PLAN PREPARED BY: N.C.D.O.T. SIGNING SECTION**

**RON KING, P.E.** SIGNING ENGINEER  
**AYMAN ALQUDWAH, P.E.** SIGNING PROJECT ENGINEER  
**D. MITCH EATON** SIGNING PROJECT DESIGN ENGINEER  
**ERIC WARD** SIGNING DESIGN ENGINEER

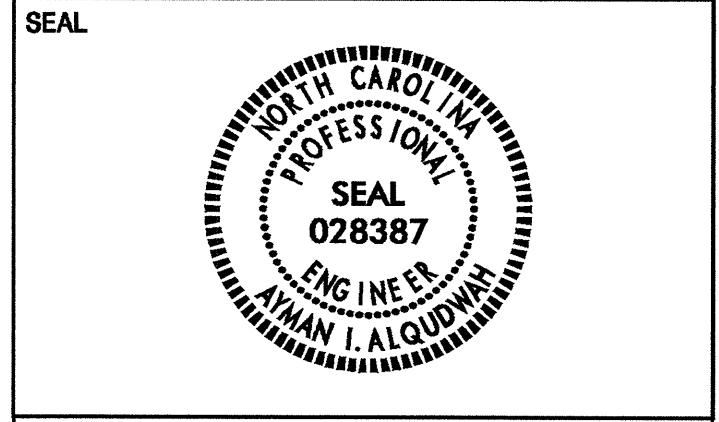


447 QUANTITY REQ'D 1

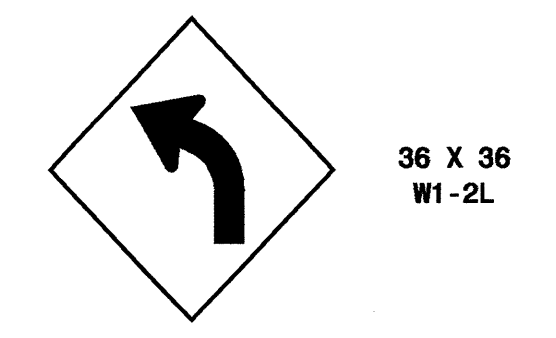

ONE "U" POST PER SIGN

448 QUANTITY REQ'D 1

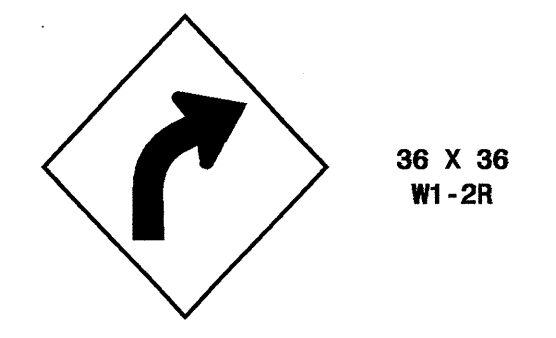

ONE "U" POST PER SIGN


479 QUANTITY REQ'D 2



MOUNT BELOW SIGN 447 & 448  
IN 2 INSTALLATIONS

**TYPE "E" SIGNS**

TIP NO. B-4504	SHEET NO. SIGN-3
APPROVED: <i>[Signature]</i>	
DATE: 9/18/08	
SEAL	

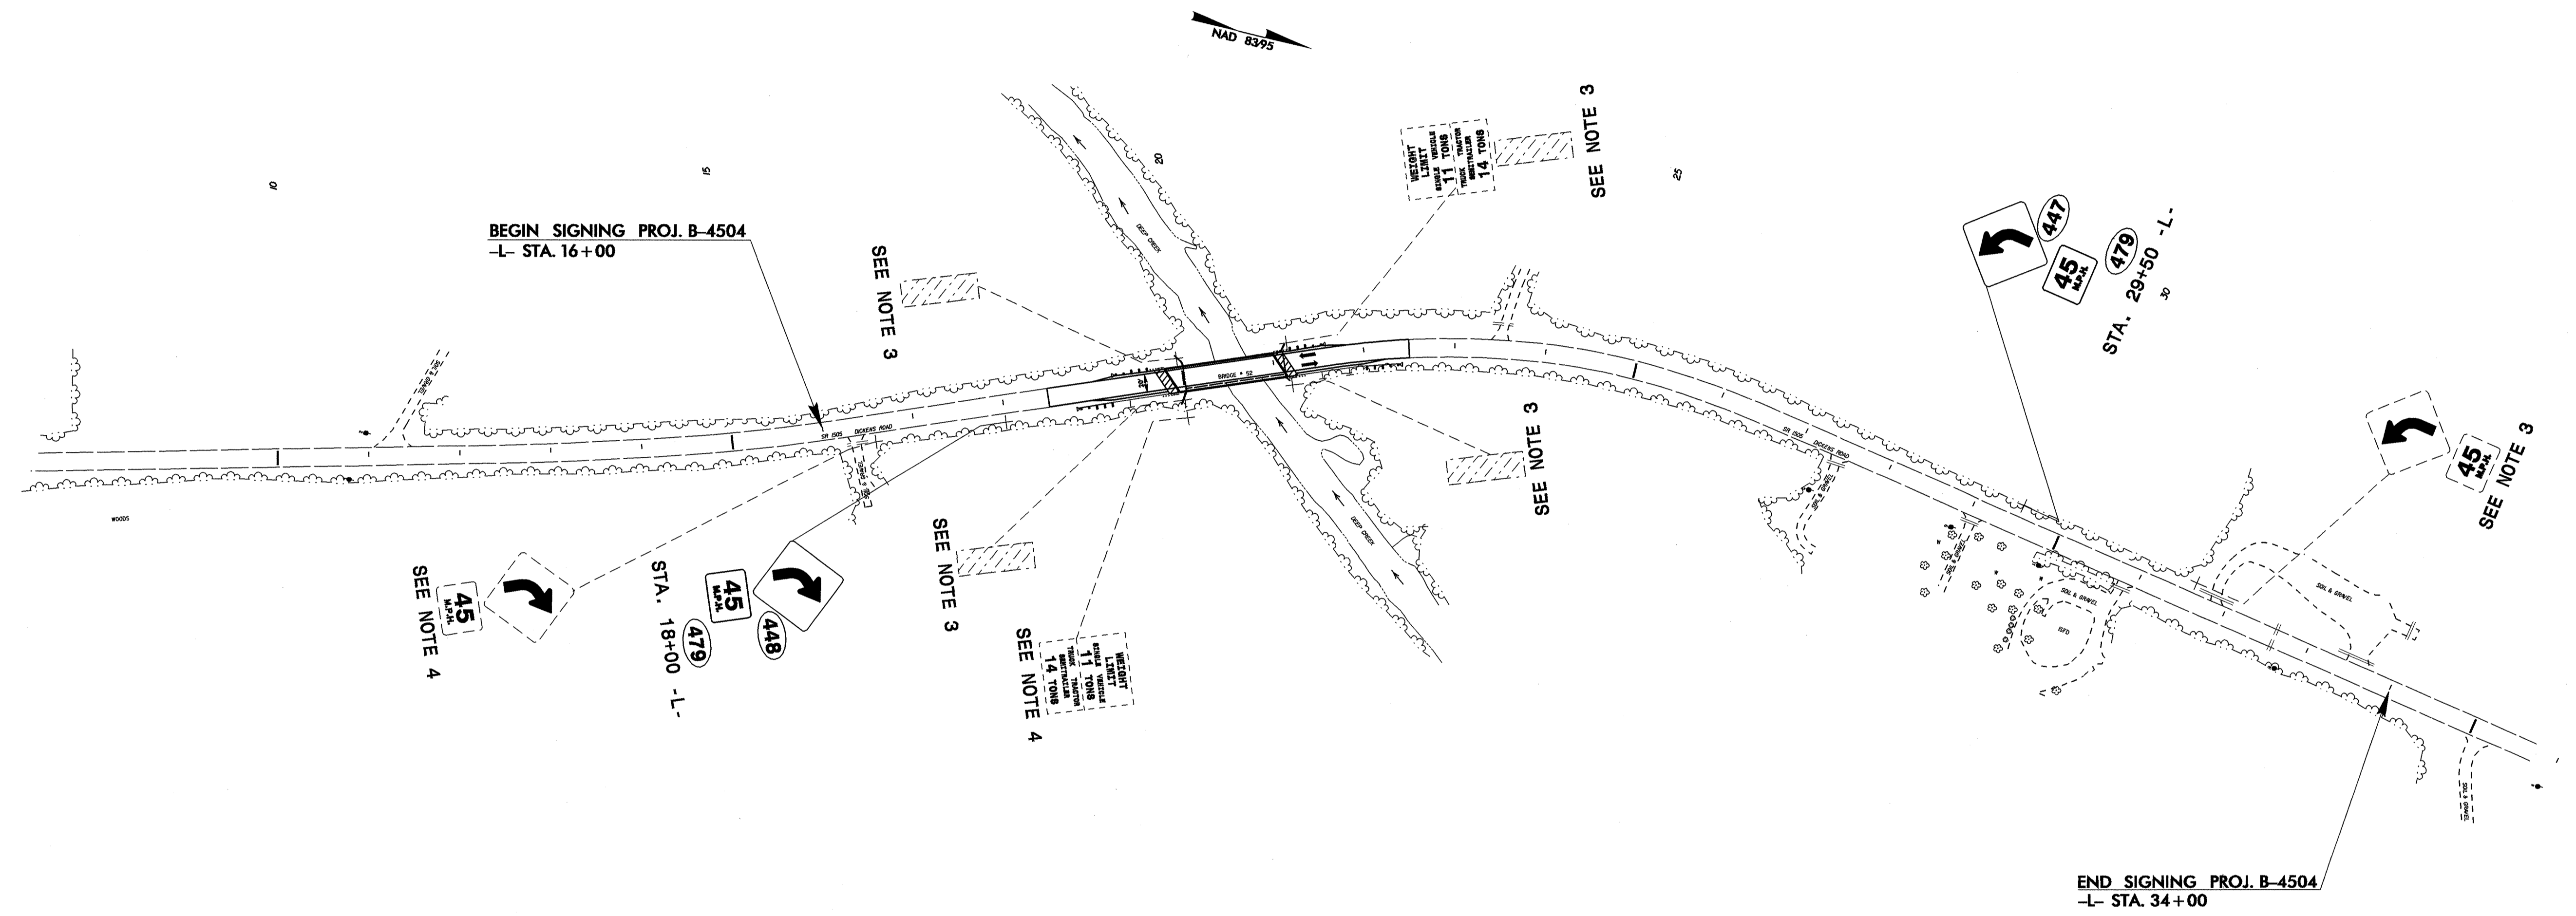

1. SEE ROADWAY STANDARD NO. 904.50 FOR MOUNTING OF TYPE 'D', 'E', AND 'F' SIGNS ON 'U' CHANNEL POSTS.
2. SIGNS FURNISHED BY STATE. BACKGROUND SHEETING SHALL BE GRADE C REFLECTIVE SHEETING.
3. DISPOSAL OF SIGN SYSTEM, U-CHANNEL.
4. DISPOSAL OF SIGN SYSTEM, WOOD.

**EXISTING & PROPOSED SIGNS  
SR 1505 (DICKENS ROAD)  
-L- STA. 12+00 TO 36+00**