


SIGN NUMBER: SP07246
 TYPE: D
 QUANTITY: 1
 SIGN WIDTH: 48"
 HEIGHT: 14"
 TOTAL AREA: 4.7 Sq.Ft.
 BORDER TYPE: RECESSED
 RECESS: 0.38"
 WIDTH: 0.63"
 RADII: 1.5"
 NO. Z BARS: 1
 LENGTH: 14"
 BACKG COLOR: Fluorescent Orange
 COPY COLOR: Black
 SYMBOLOGY TABLE:

SYMBOL	X	Y	WID	HT

MAT'L: 0.125" (3.2 mm) ALUMINUM
 0.079" COMPOSITE

DESIGN BY: R. HENNEIN
 PROJECT ID: B-4504
 CHECKED BY:
 DIV: 4
 DATE: Aug 23, 2007

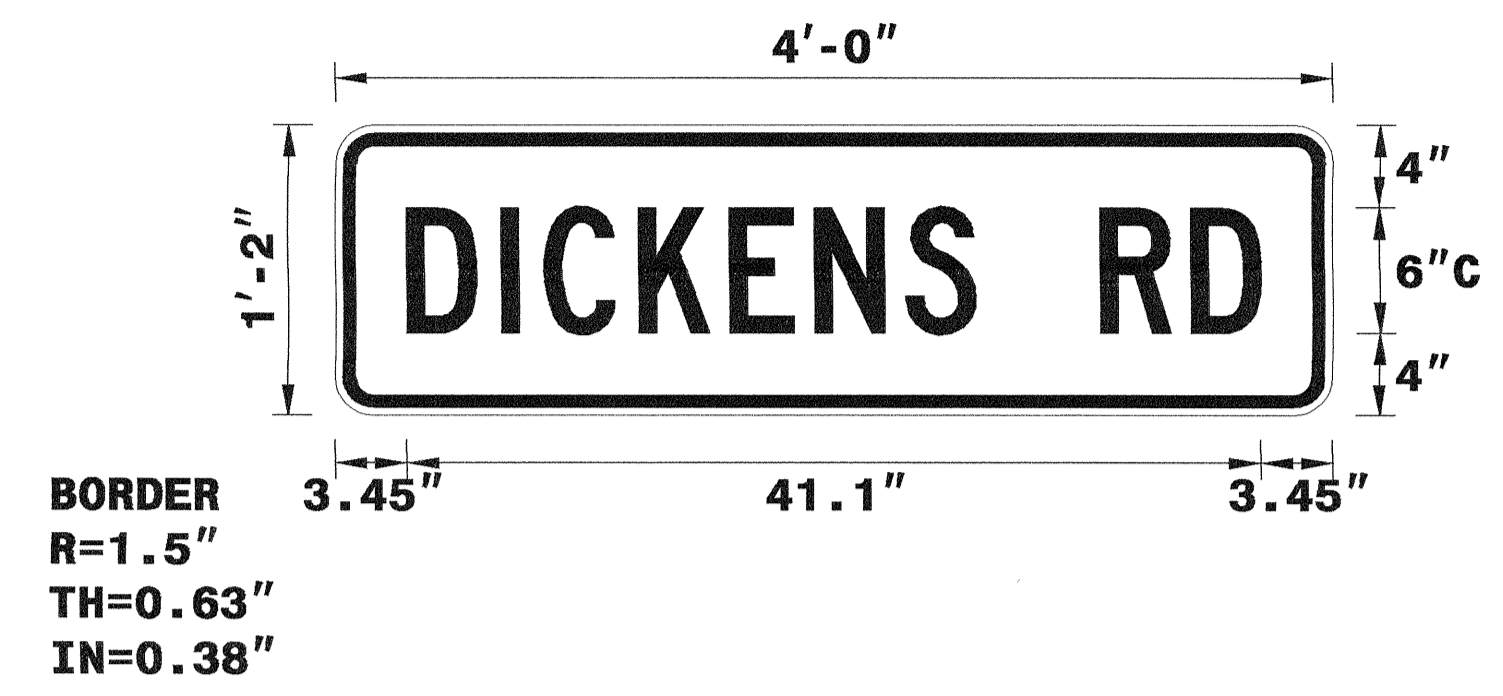

USE NOTES:
 1. Legend and border shall be direct applied non-reflective sheeting.
 2. Background shall be Type VII, VIII, or IX (prismatic) retroreflective sheeting.

Spacing Factor is 1 unless specified otherwise

LETTER POSITIONS

Letter spacings are to start of next letter

Letter	D	I	C	K	E	N	S	R	D	Series/Size			
Spacing	3.5	4.6	2	4.6	4.4	4.1	4.4	3.4	6	4.4	3.4	3.5	C 2000
Text Length													41.1

FILENAME: SP07246_dickensrd
 NORTH CAROLINA D.O.T. SIGN DETAIL

APPROVED: *[Signature]* DATE: 4/24/08

SEAL:

SPECIAL SIGN DESIGN

SCALE: NONE		REVISIONS
DATE: 4/24/08		
DWG. BY: RRH		
DESIGN BY: RRH		
REVIEWED BY: DME		

CHD FILE