

T.I.P.: B-4114


CONTRACT: C202099

**STATE OF NORTH CAROLINA
DEPARTMENT OF TRANSPORTATION**

**SIGNING PLANS
FRANKLIN COUNTY**

LOCATION: BRIDGE NO. 151 OVER CAMPING CREEK AND APPROACHES ON SR 1146 (CAMPING CREEK ROAD)

TIP NO. B-4114	SHEET NO. SIGN-1
APPROVED: <i>[Signature]</i>	
DATE: 11/17/08	
SEAL	

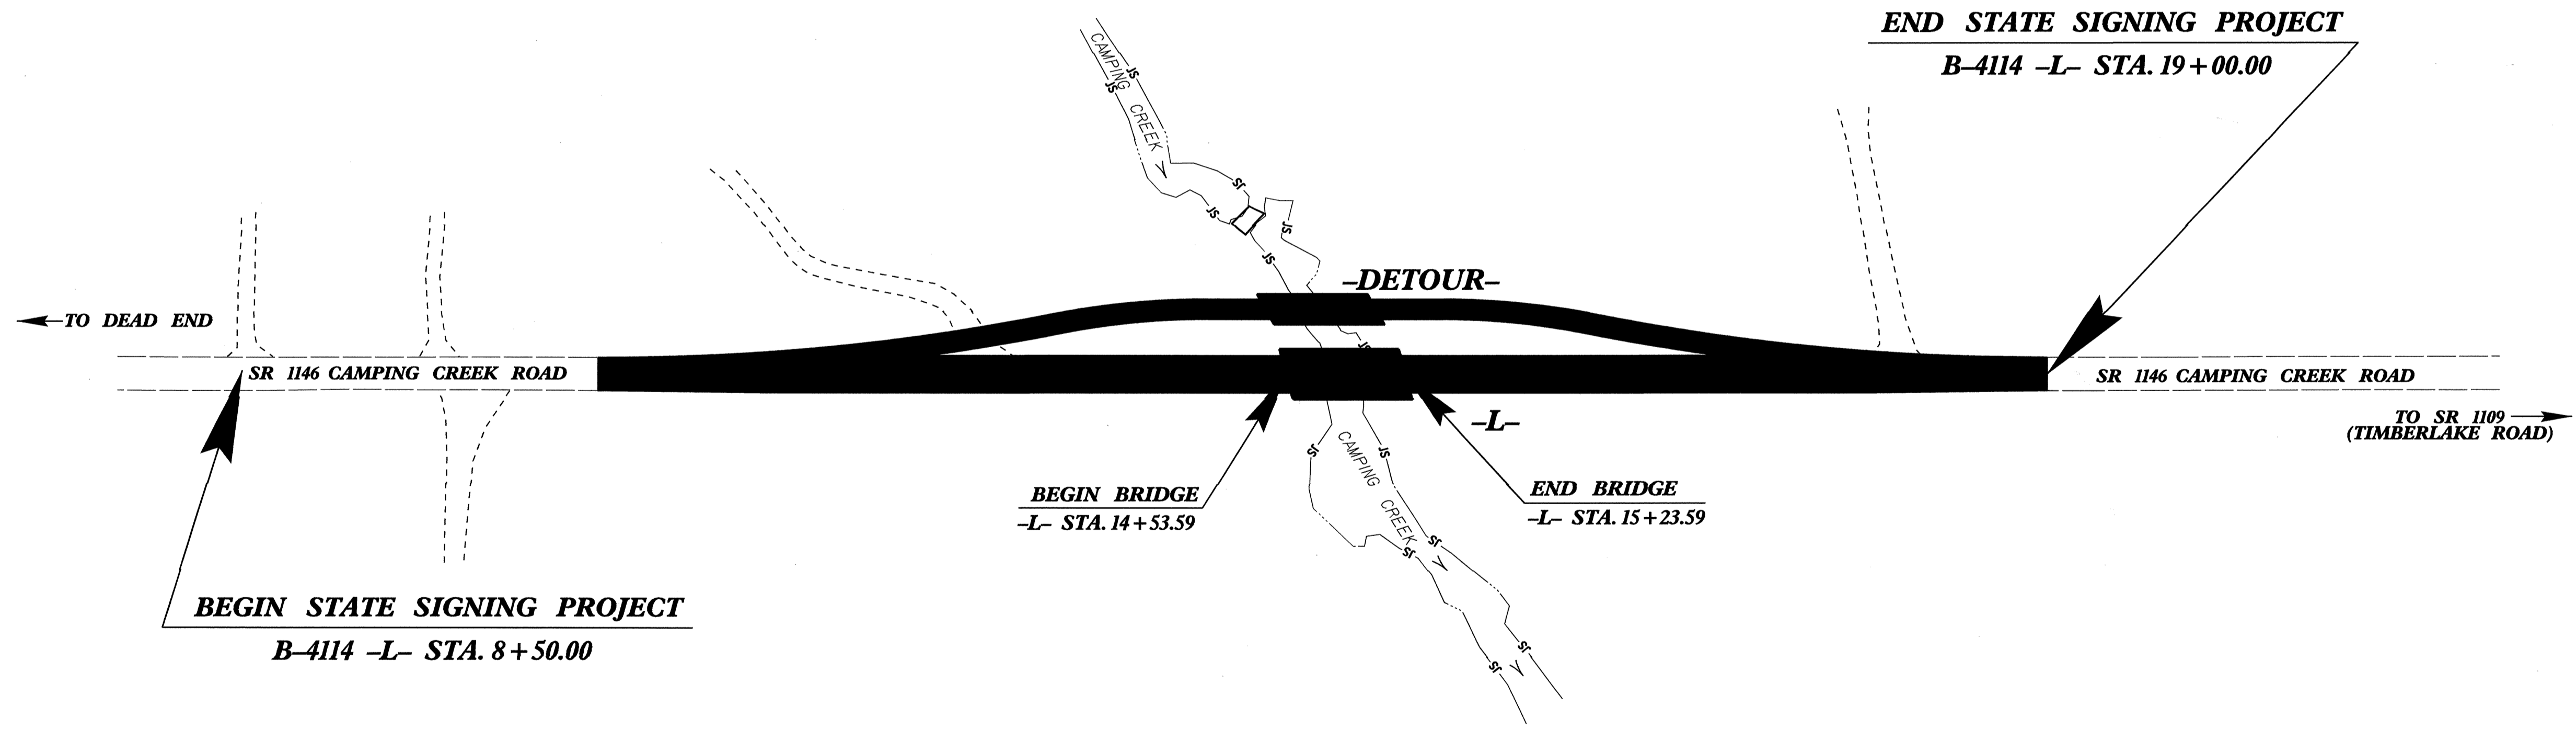

PLAN PREPARED BY: N.C.D.O.T. SIGNING SECTION

R. W. KING, PE	SIGNING ENGINEER
A. I. ALQUDWAH, PE	SIGNING PROJECT ENGINEER
D. M. EATON	SIGNING PROJECT DESIGN ENGINEER
R. R. HENNEIN	SIGNING DESIGNER

SUMMARY OF QUANTITIES


ITEM NO.		ITEM DESCRIPTION	QUANTITY	UNIT
DESC. NO.	SECT. NO.			
415500000	907	DISPOSAL OF SIGN SYSTEM, U-CHANNEL	6	EA.

INDEX

SHEET NO.	DESCRIPTION
1	TITLE SHEET
2	EXISTING/PROPOSED ROADWAY

TIP NO. B-4114	SHEET NO. SIGN-2
APPROVED: <i>[Signature]</i>	
DATE: 11/7/08	
SEAL	

BEGIN STATE SIGNING PROJECT
B-4114 -L- STA. 8+50.00

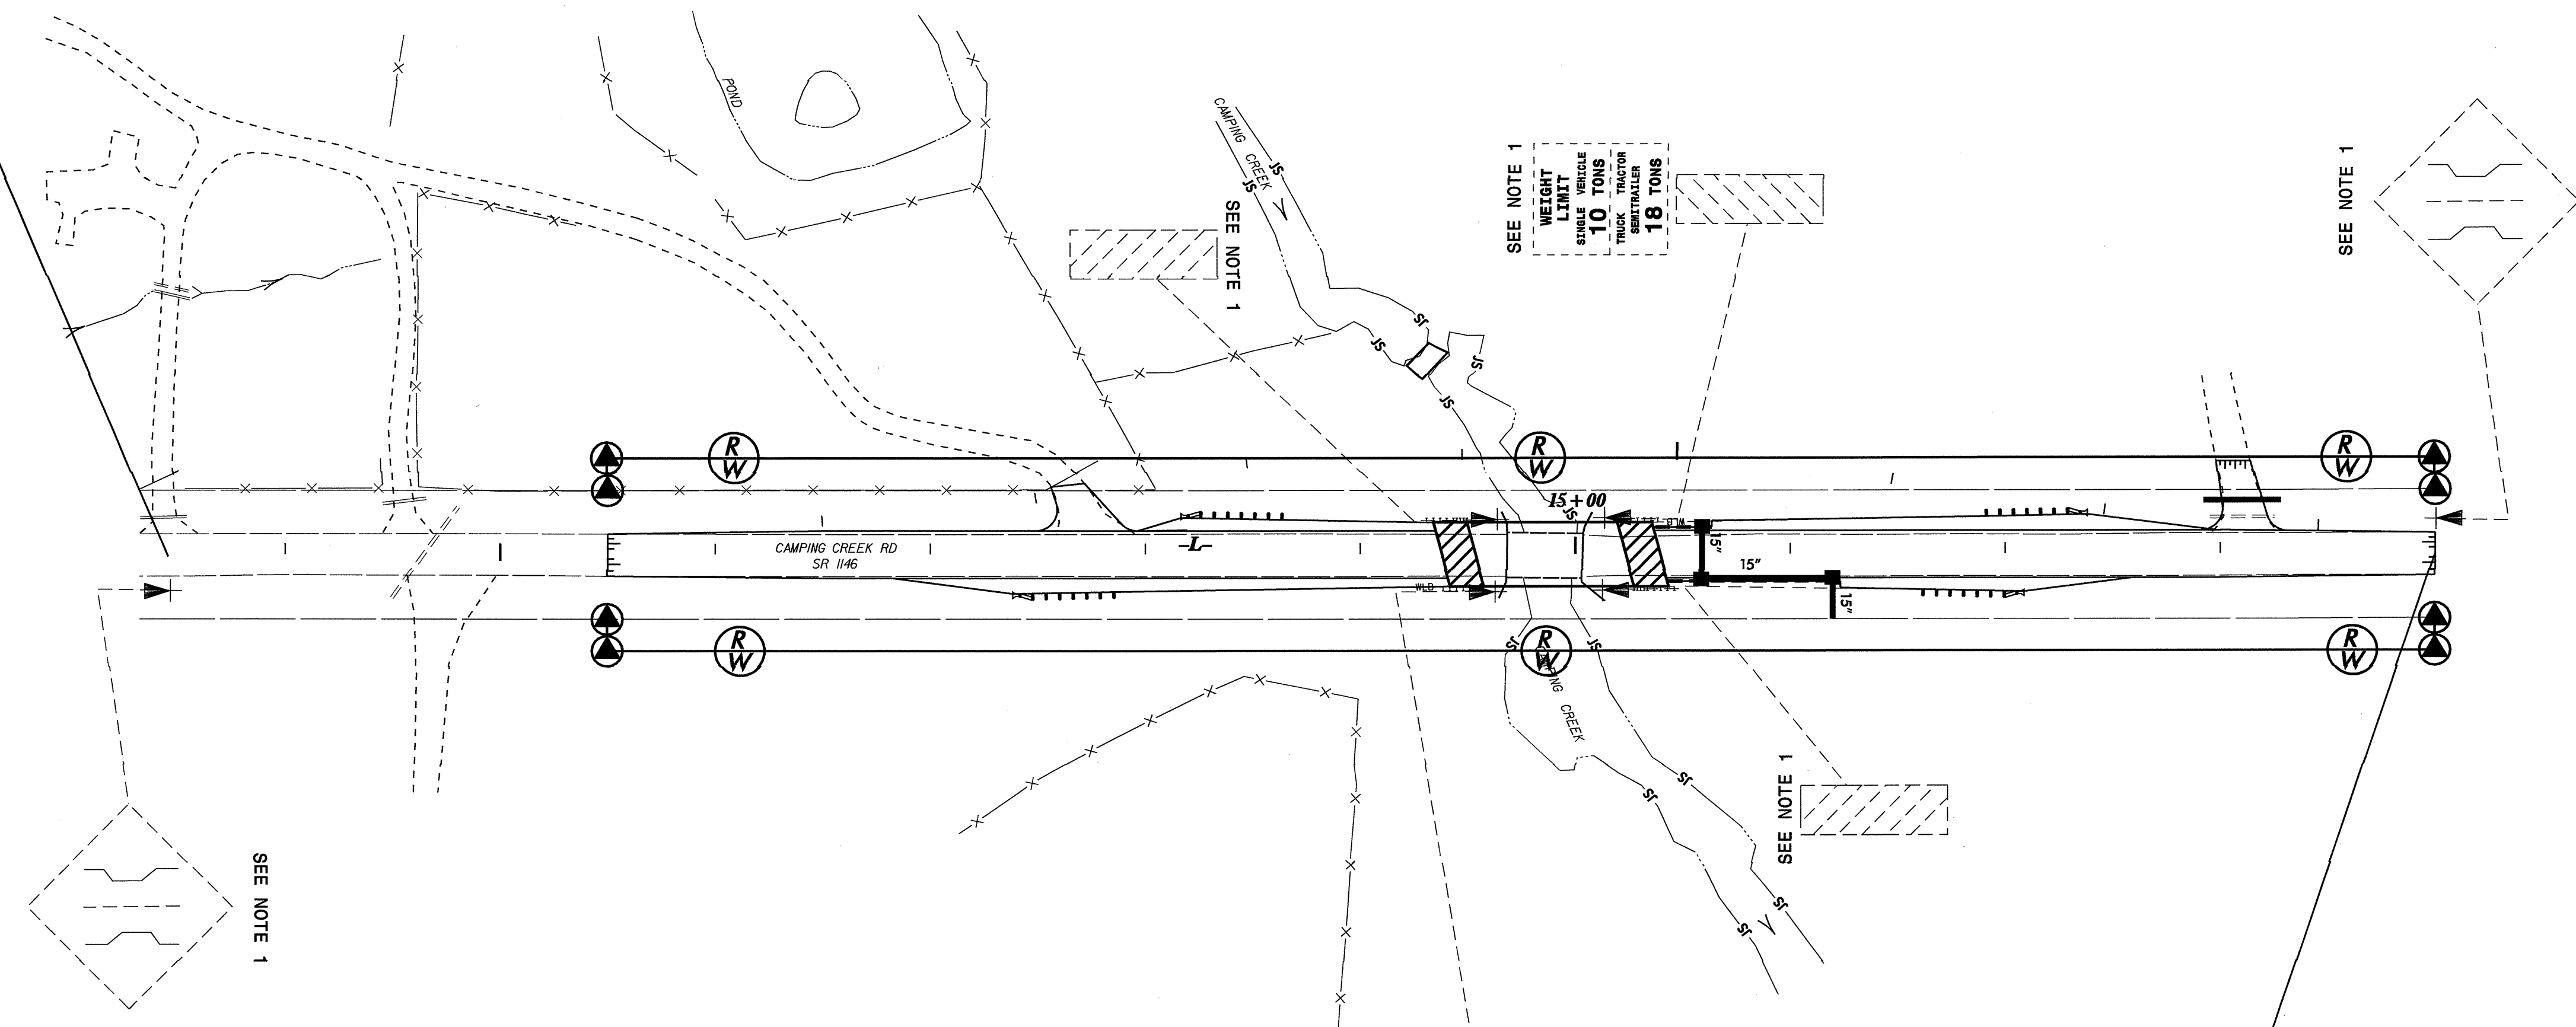

END STATE SIGNING PROJECT
B-4114 -L- STA. 19+00.00

1. DISPOSAL OF SIGN SYSTEM, U-CHANNEL.

STA 8+50 TO 19+00
 SR 1146/CAMPING CREEK RD
 EXISTING/PROPOSED ROADWAY