

PROJ. REFERENCE NO.	SHEET NO.
B-4114	X-1A


**STATE OF NORTH CAROLINA
DIVISION OF HIGHWAYS
CROSS-SECTION SUMMARY**

NOTE: EMBANKMENT COLUMN DOES NOT INCLUDE BACKFILL FOR UNDERCUT

Station L	Uncl. Exc. (cu. yd.)	Embt (cu. yd.)	Station DETOUR REMOVAL	Uncl. Exc. (cu. yd.)	Embt (cu. yd.)
10+50.00	0	0	13+92.12	75	9
11+00.00	13	6	14+58.45	251	0
11+50.00	22	14	15+02.22	0	0
12+00.00	21	12	15+52.35	215	6
12+50.00	46	16	16+03.08	87	10
13+00.00	102	21	16+53.74	22	12
13+50.00	134	22	17+04.14	18	14
14+00.00	86	33	17+54.34	32	13
14+50.00	25	71	18+04.41	51	12
14+53.59	0	4	18+54.43	31	6
15+23.59	0	0			
15+50.00	1	12			
16+00.00	2	44			
16+50.00	2	31			
17+00.00	5	14			
17+50.00	12	5			
18+00.00	17	5			
18+50.00	9	7			
19+00.00	1	4			
Station DETOUR	Uncl. Exc. (cu. yd.)	Embt (cu. yd.)			
10+00.00	0	0			
10+50.01	1	0			
11+00.09	3	3			
11+50.29	4	8			
12+00.69	3	10			
12+51.35	2	6			
13+02.08	30	2			
13+52.22	35	41			
13+93.46	9	67			
14+58.45	0	0			
15+02.22	0	253			
15+52.35	1	218			
16+03.08	2	90			
16+53.74	5	22			
17+04.14	10	7			
17+54.34	21	1			
18+04.41	16	0			
18+54.43	2	0			
Station DETOUR REMOVAL	Uncl. Exc. (cu. yd.)	Embt (cu. yd.)			
10+00.00	0	0			
10+50.01	0	9			
11+00.09	0	17			
11+50.29	0	16			
12+00.69	4	16			
12+51.35	9	13			
13+02.08	10	17			
13+52.22	51	18			


Approximate quantities only. Unclassified excavation, borrow excavation, fine grading, clearing and grubbing and removal of existing pavement will be paid for at the lump sum price for "Grading".

8/23/99

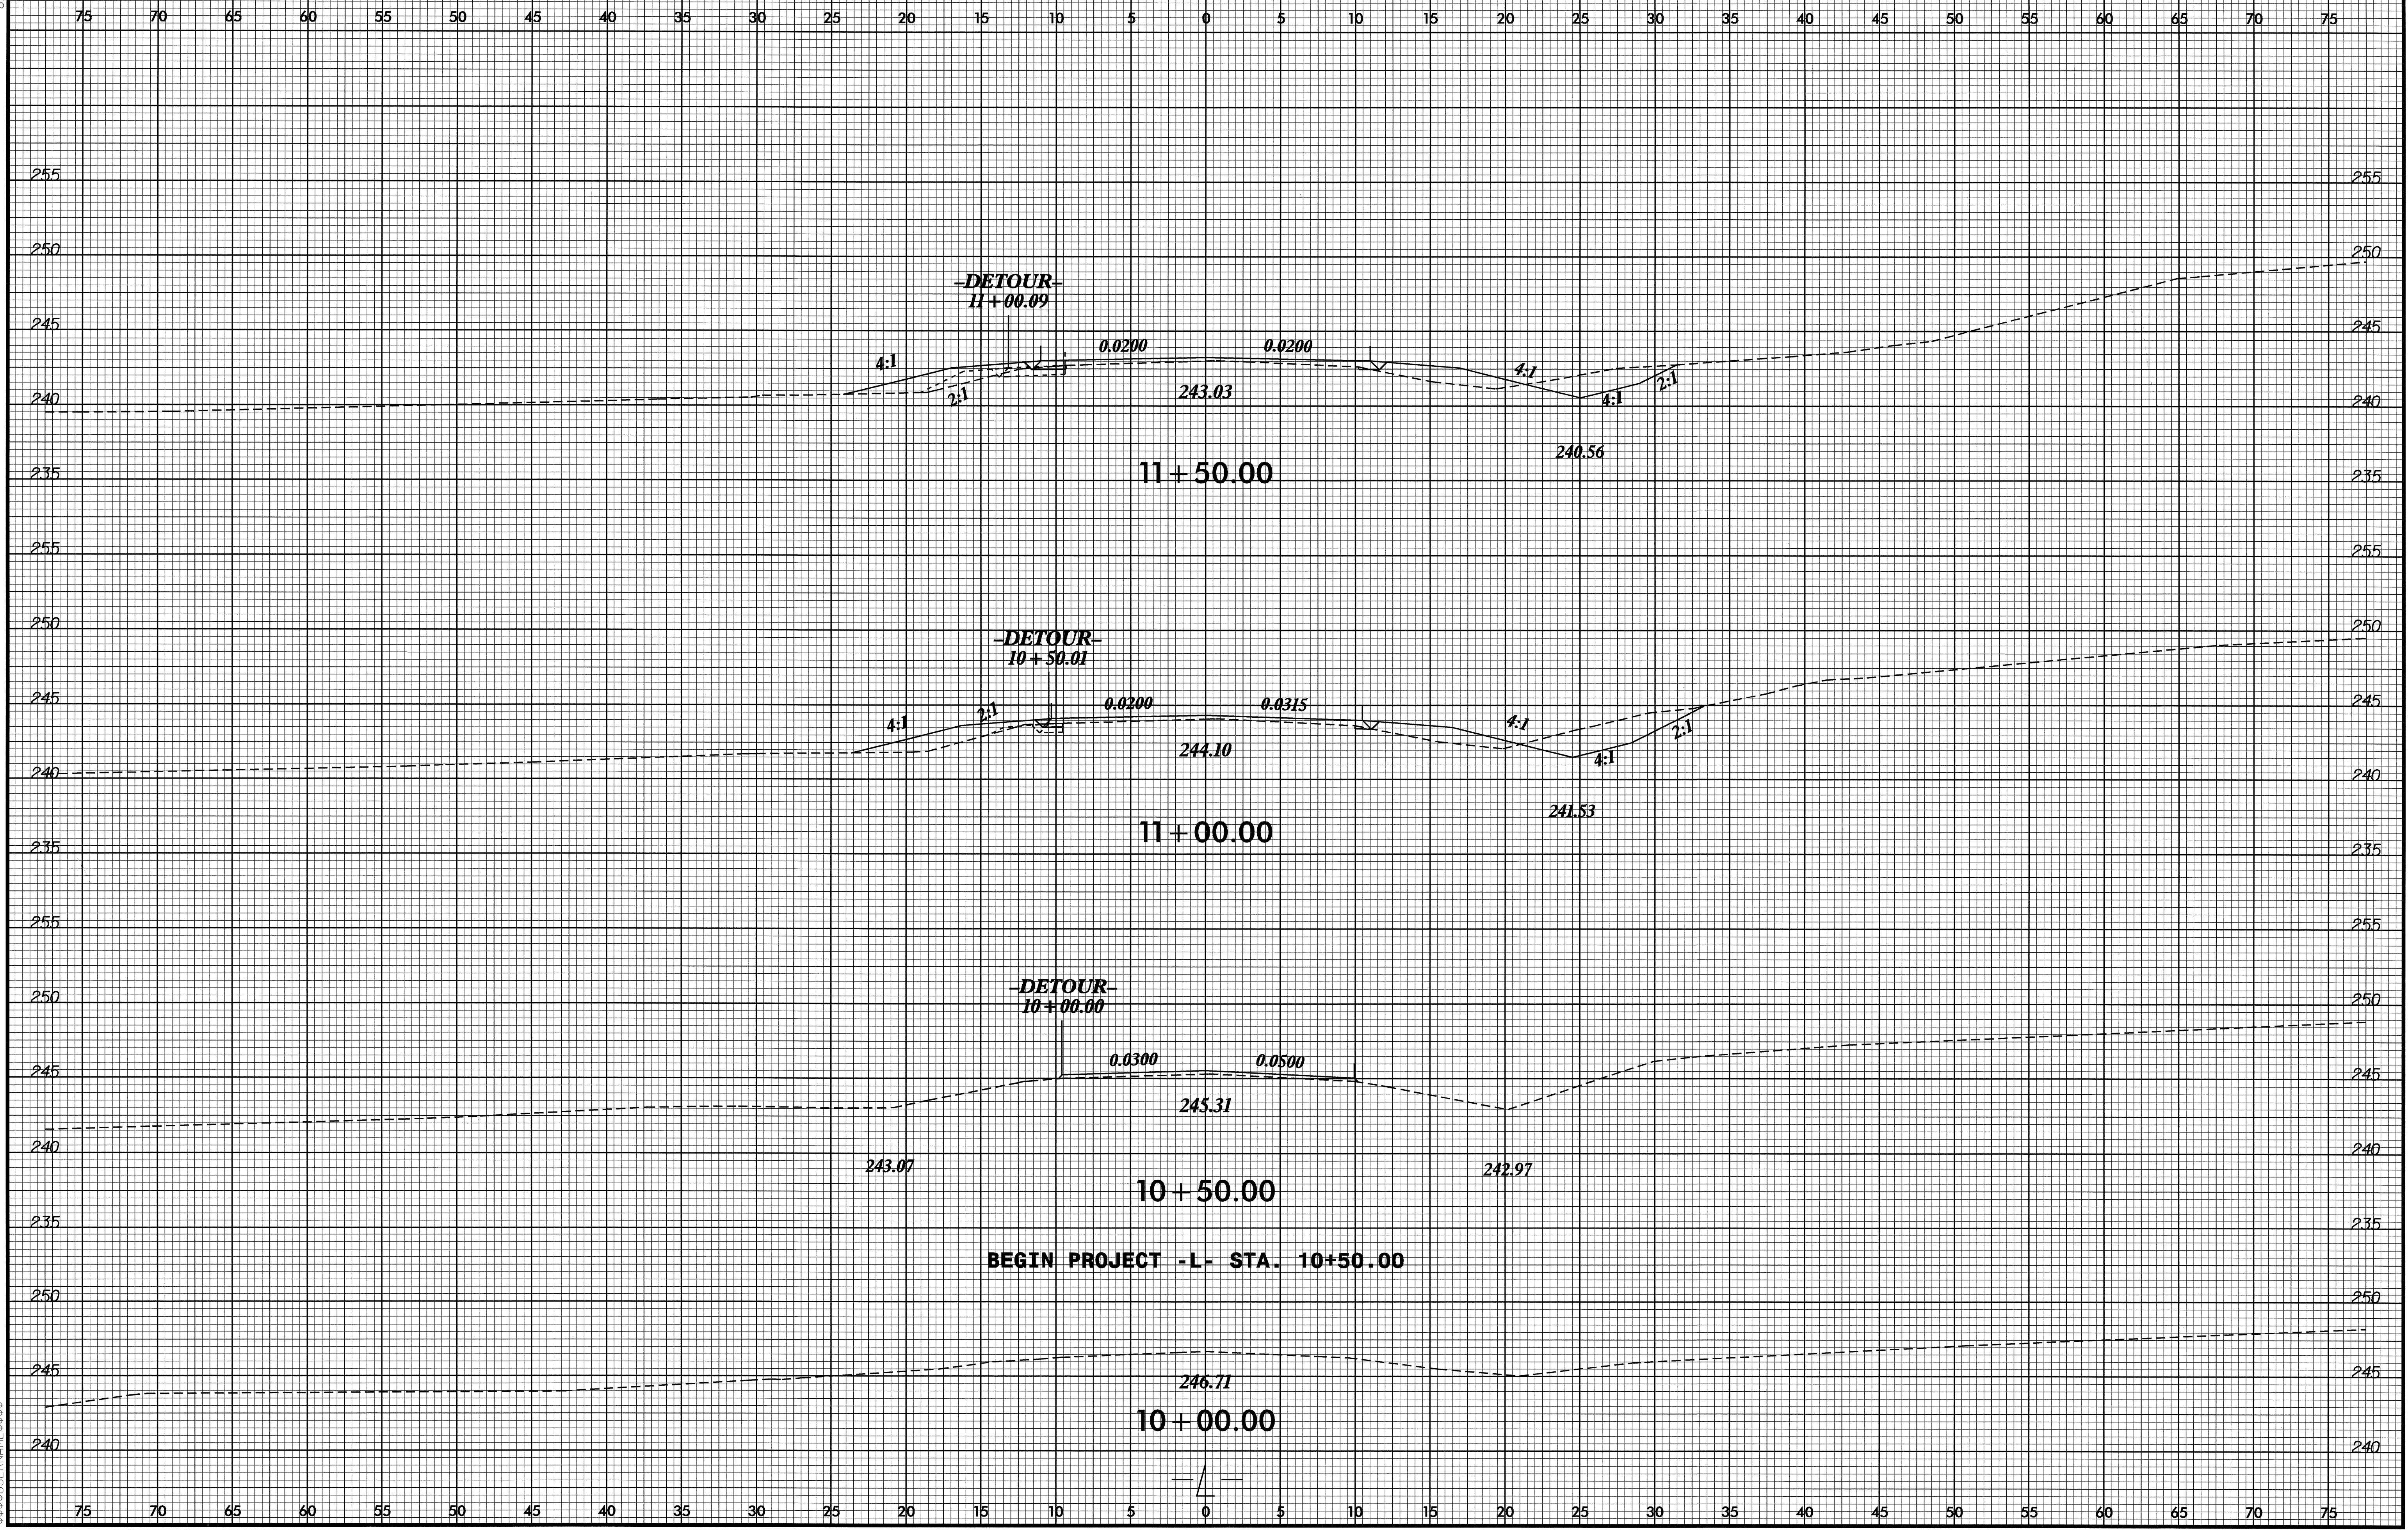


24 NOV 2008 08:48 \\b4114-rdy-xp1.dgn

8/23/99

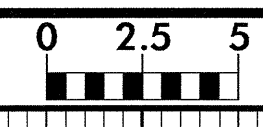


PROJ. REFERENCE NO.	SHEET NO.
B-4114	X-2

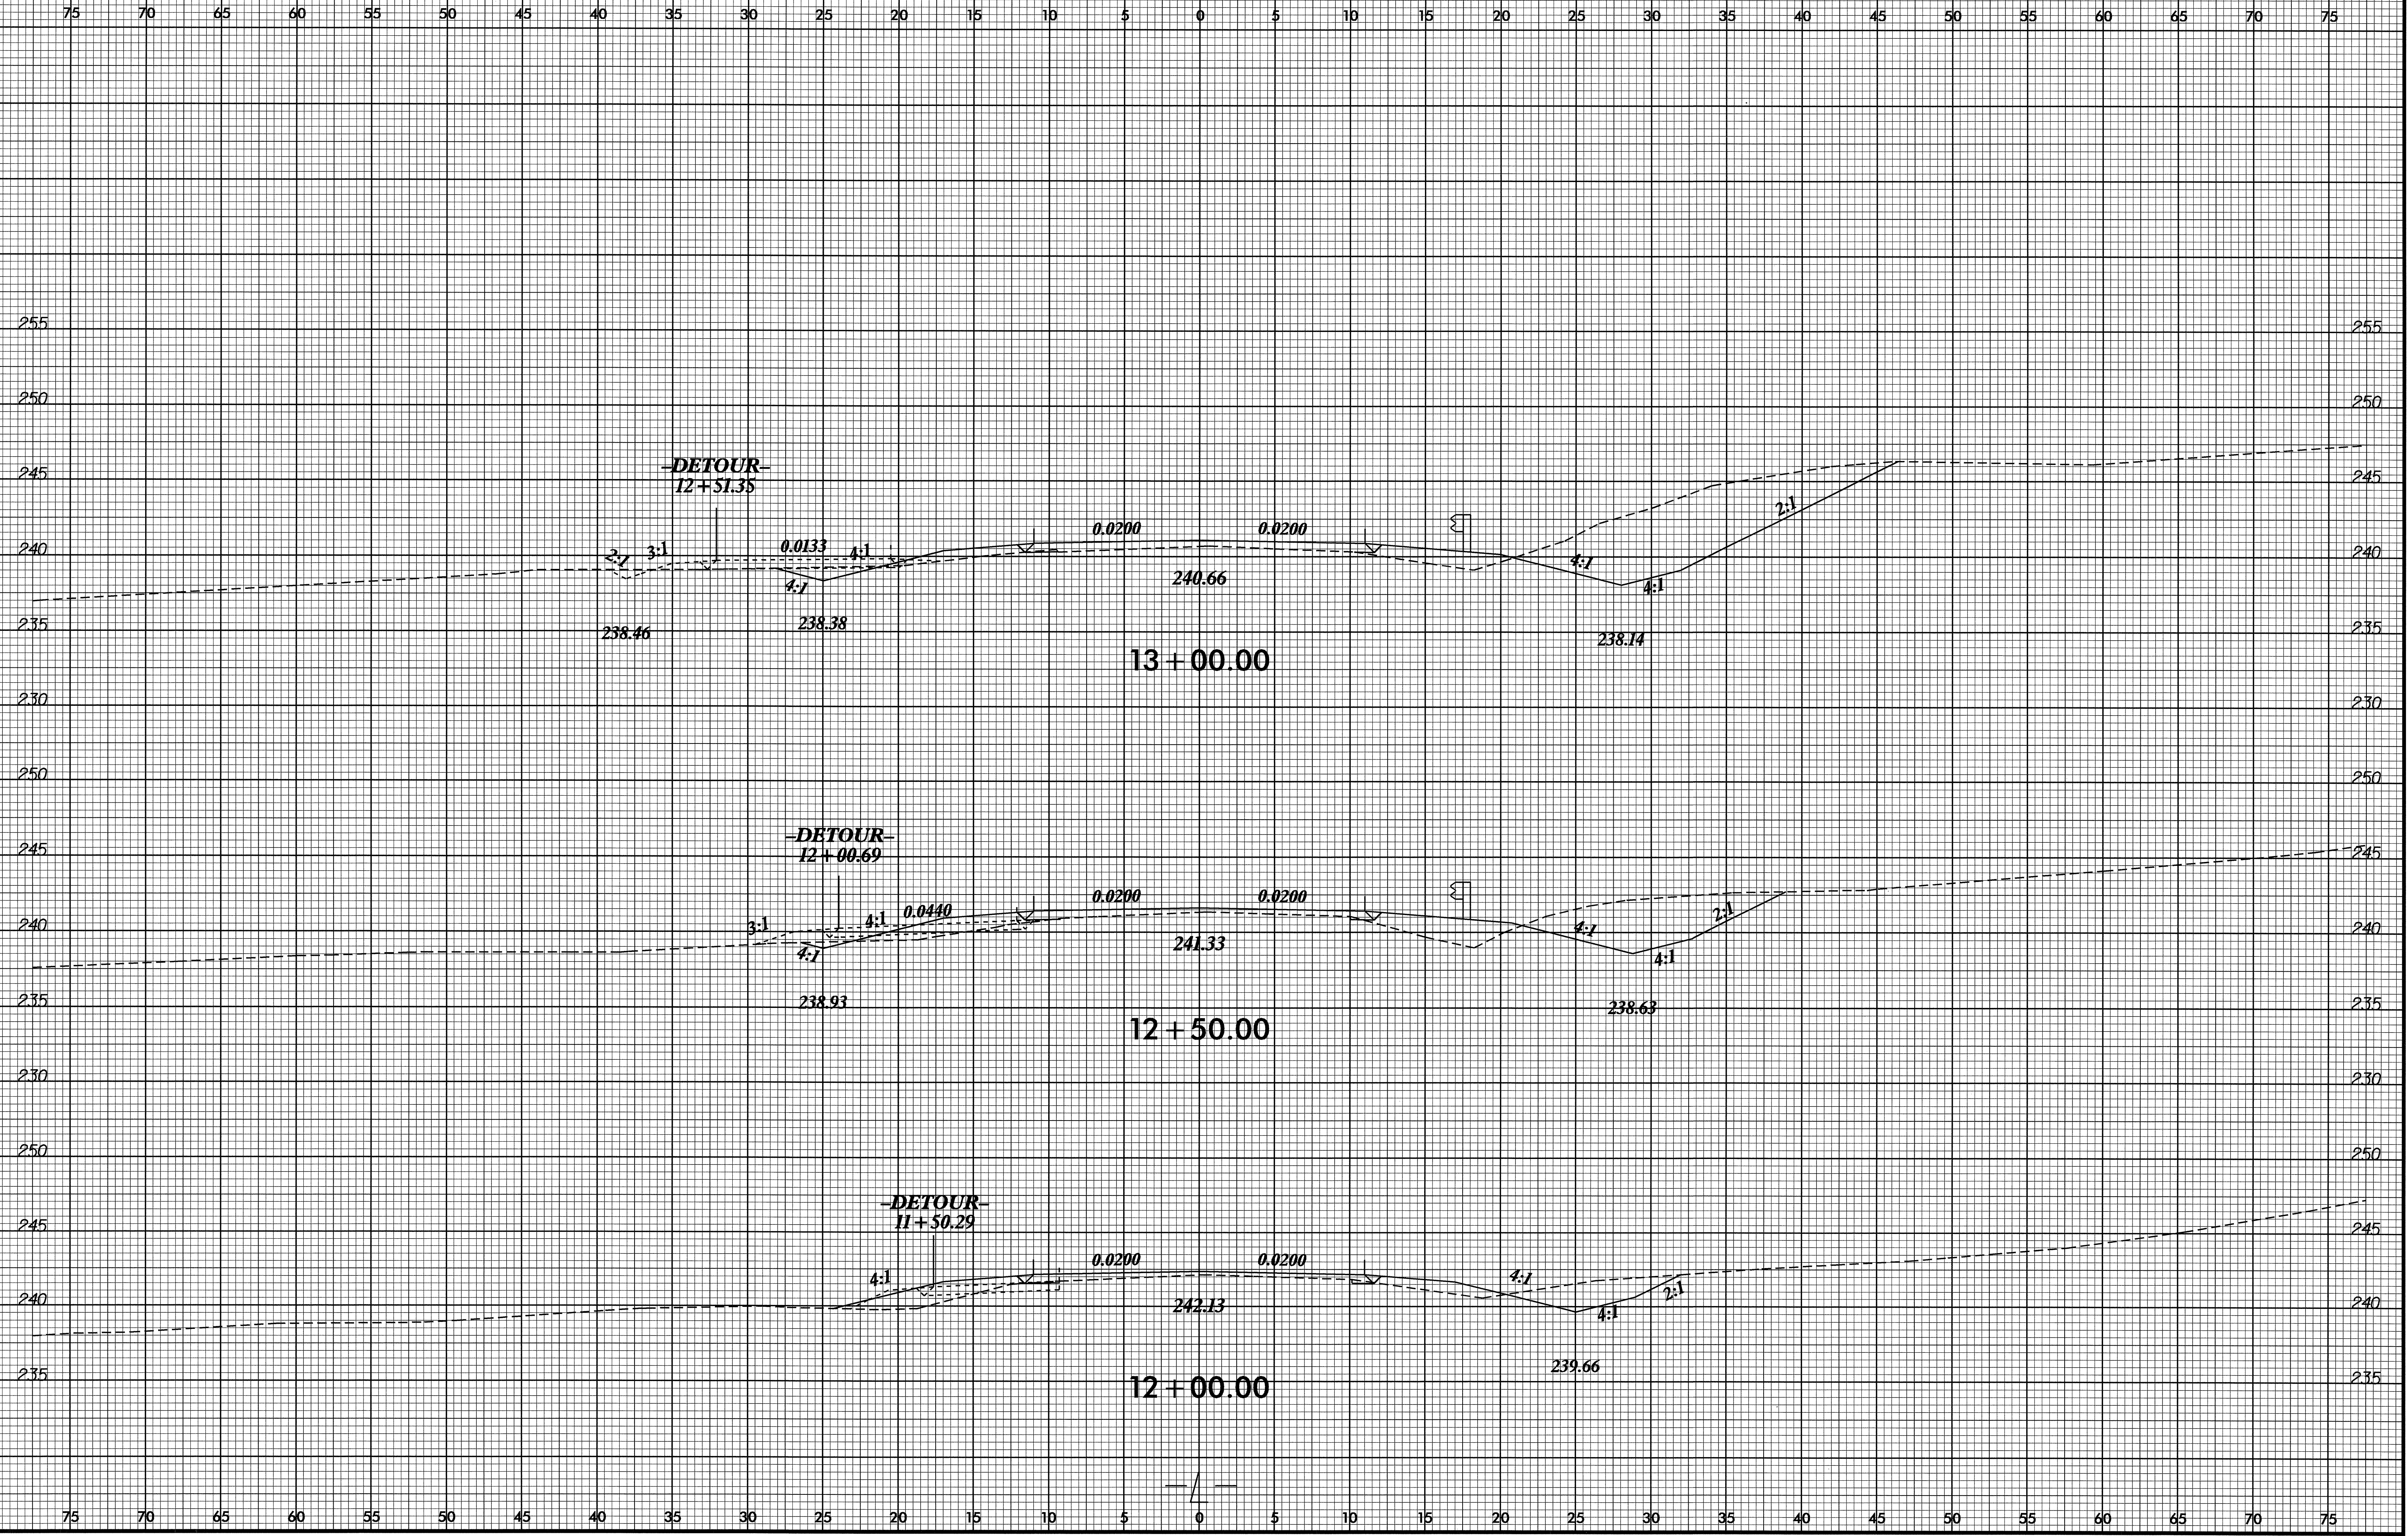


24 NOV 2008 08:48 C:\p1\104114_rdy_xp1.dgn

8/23/99

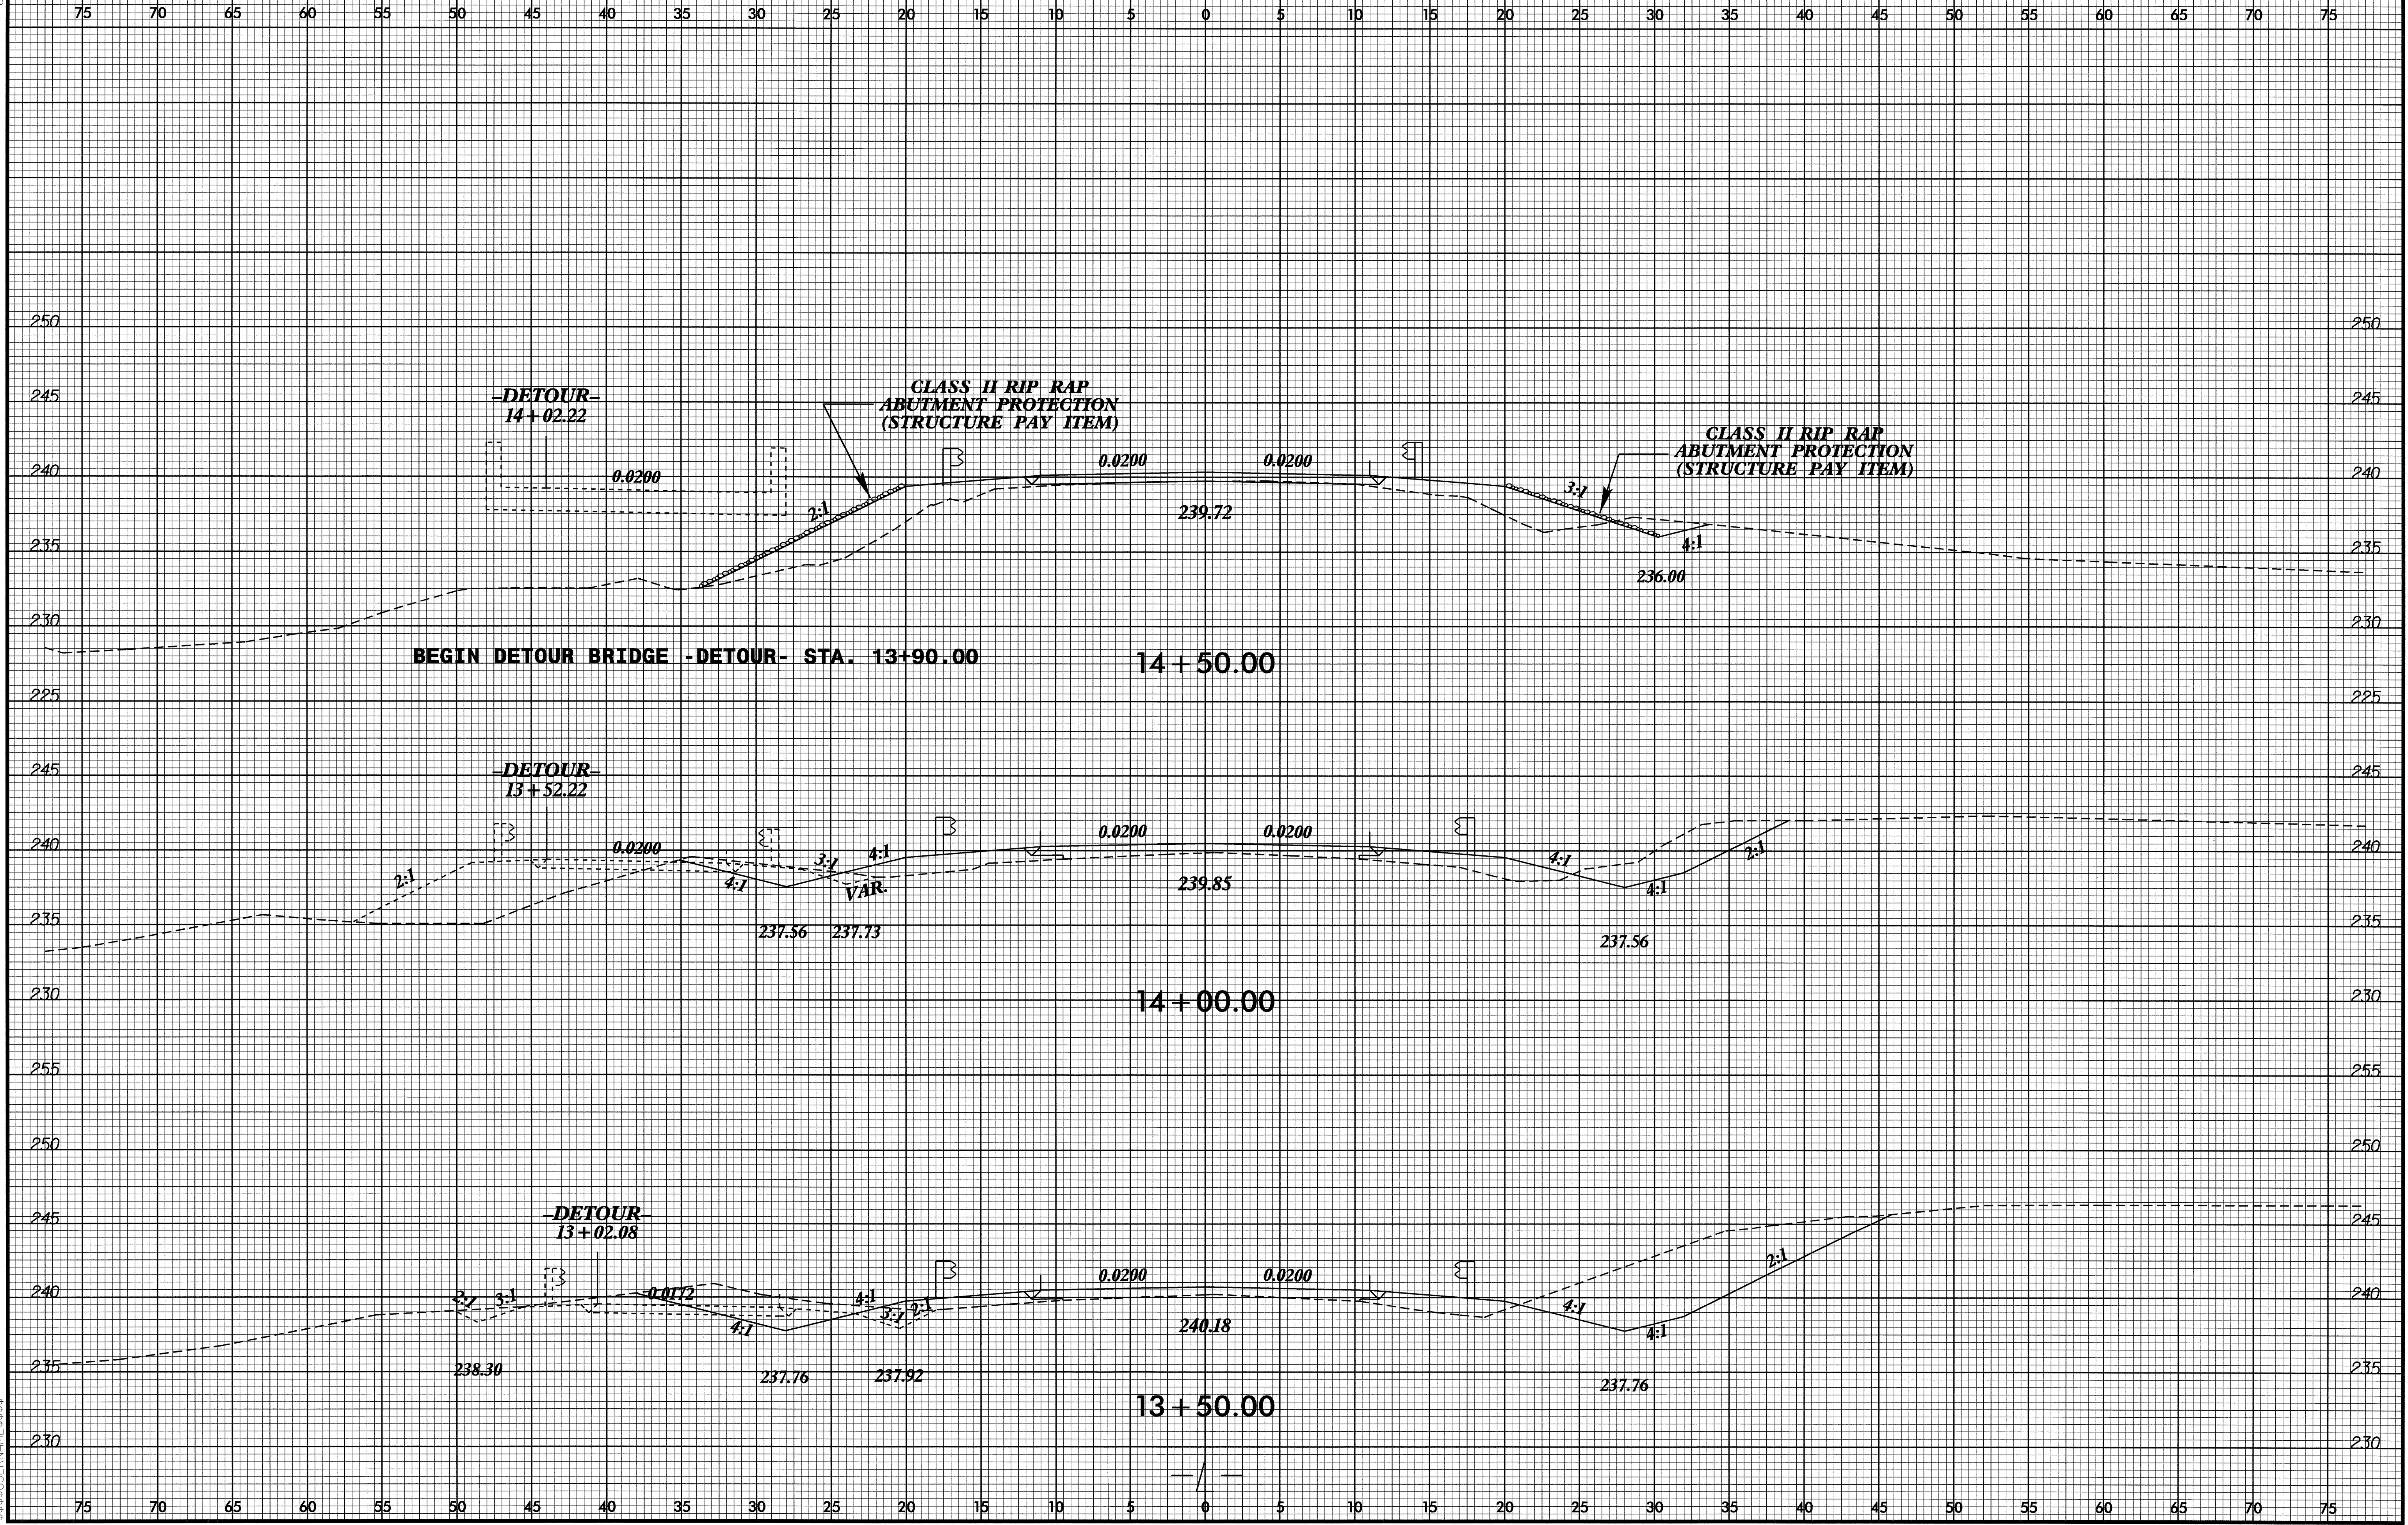


24 NOV 2008 08:48 C:\Users\B4114_rdu\p\dgn

8/23/99

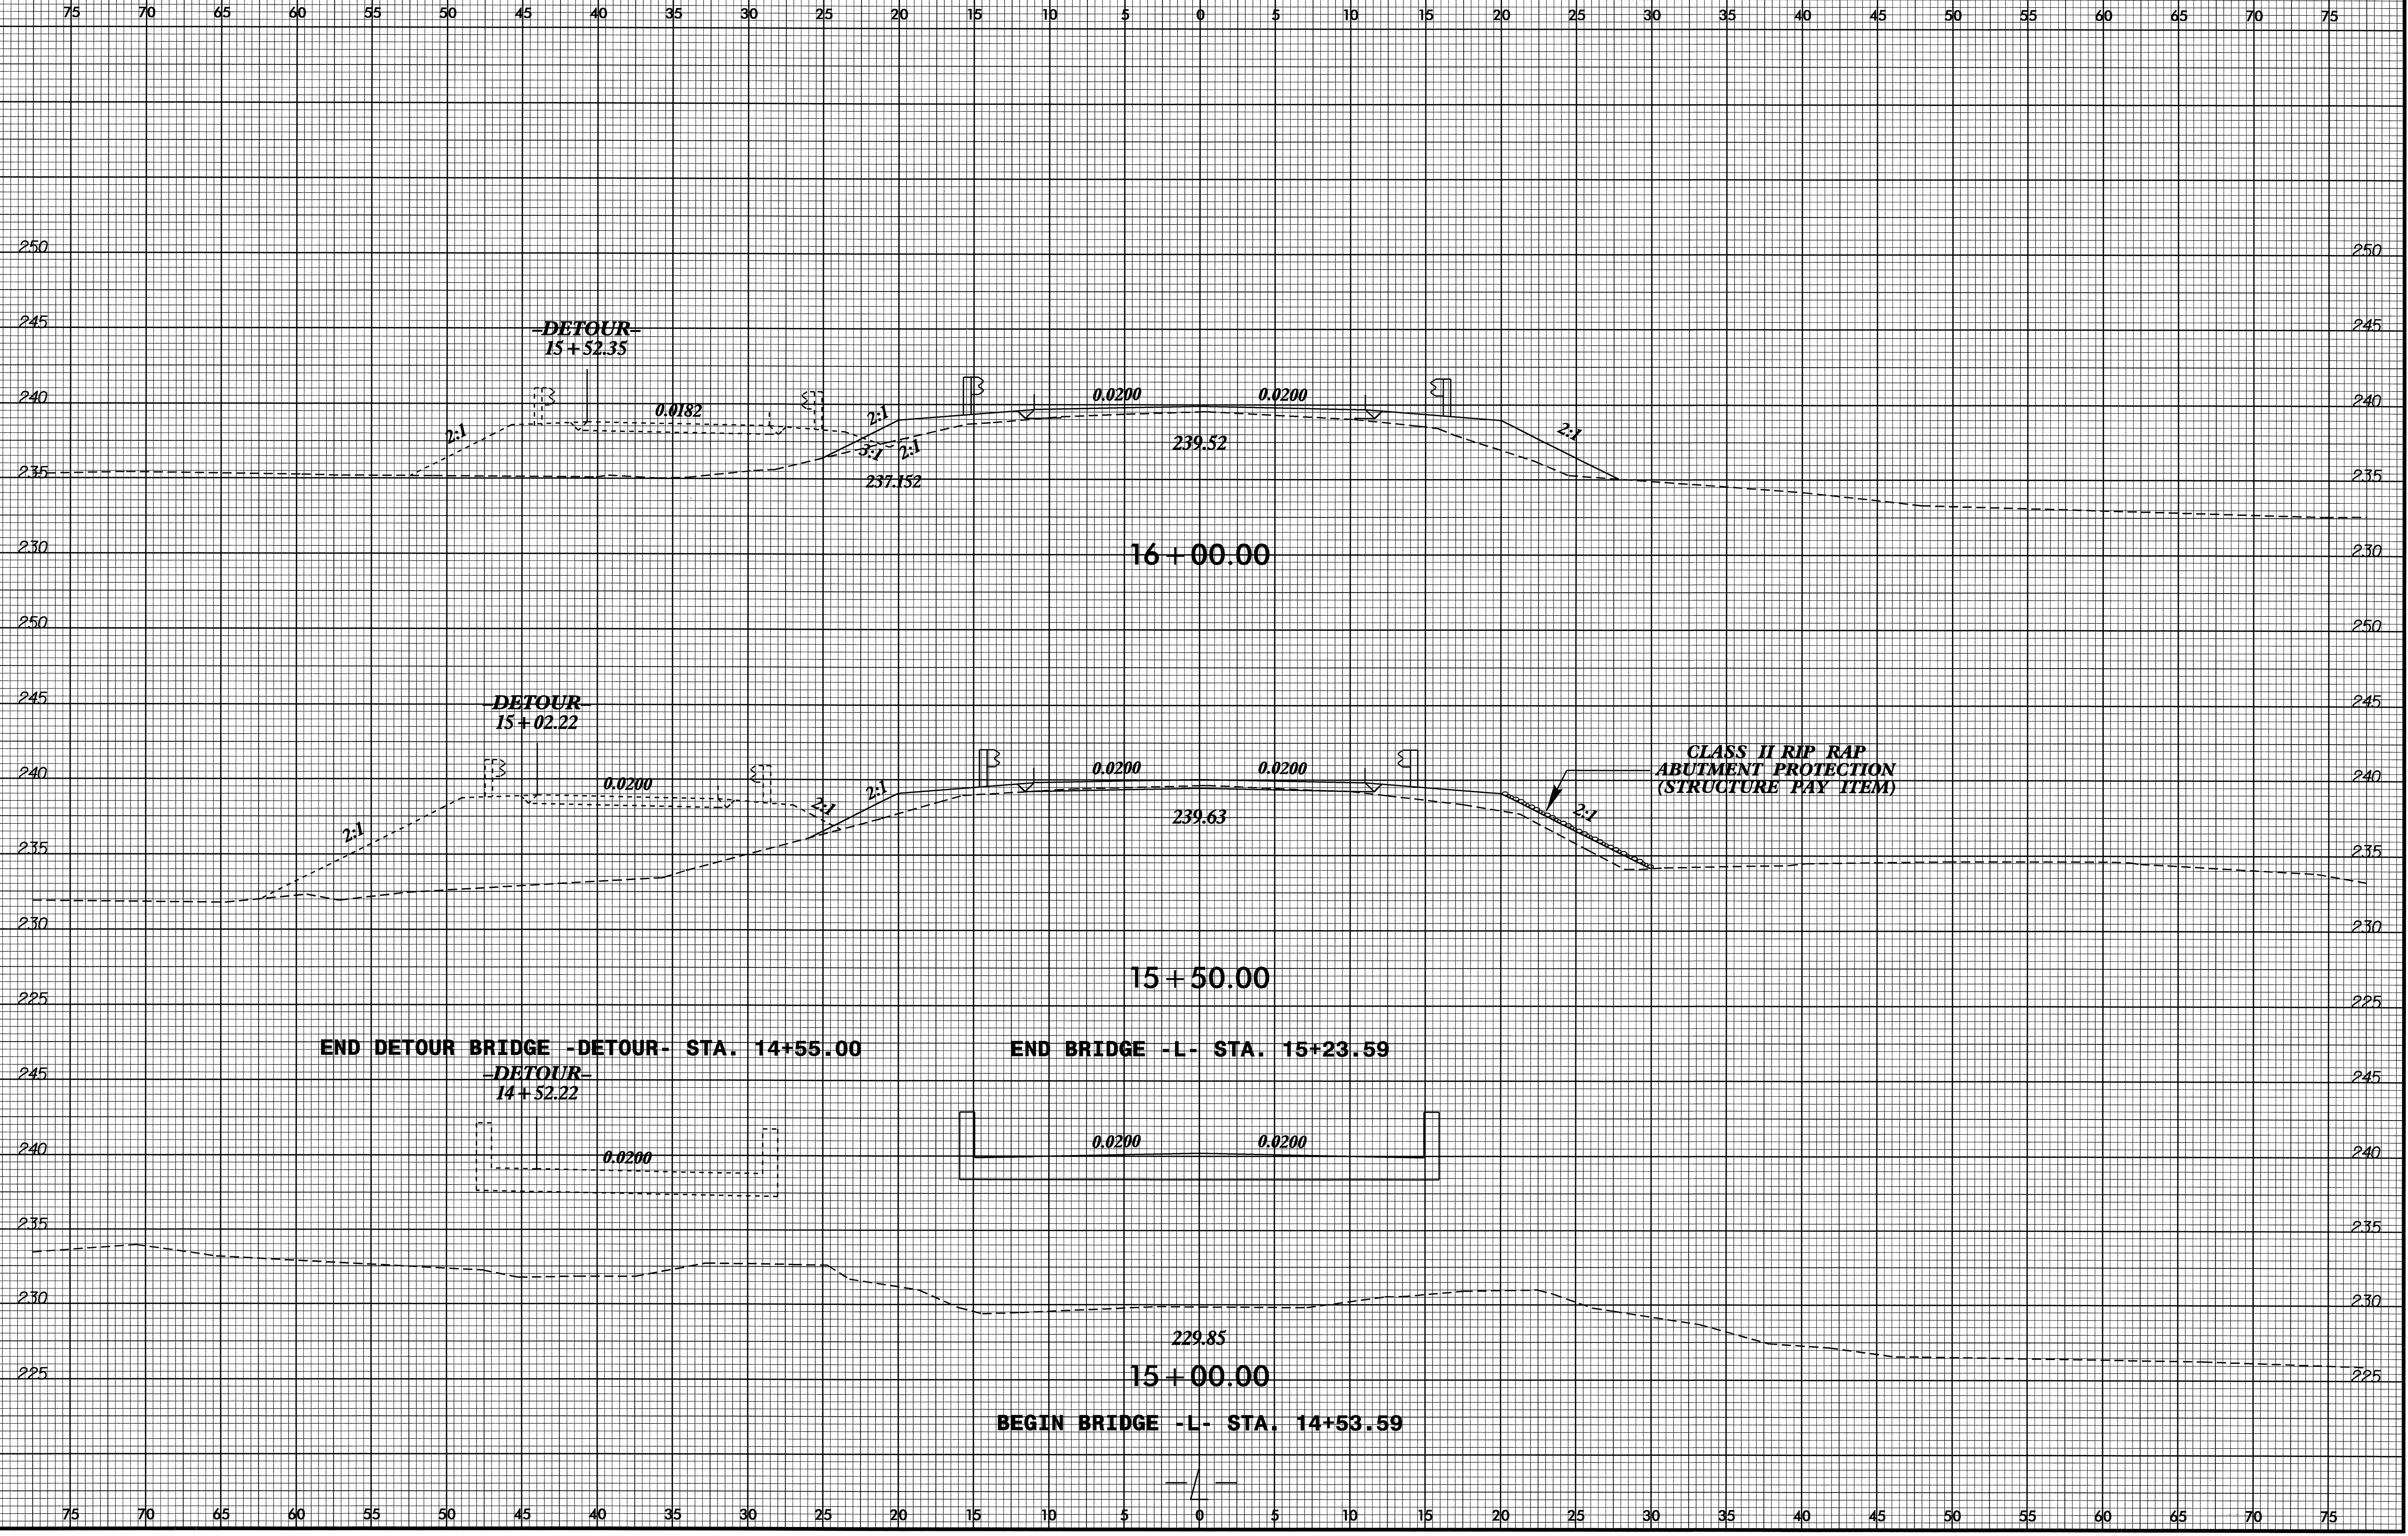

24-NOV-2008 08:48
\\s381052\paw\14114-rdy-xpl.dgn

8/23/99

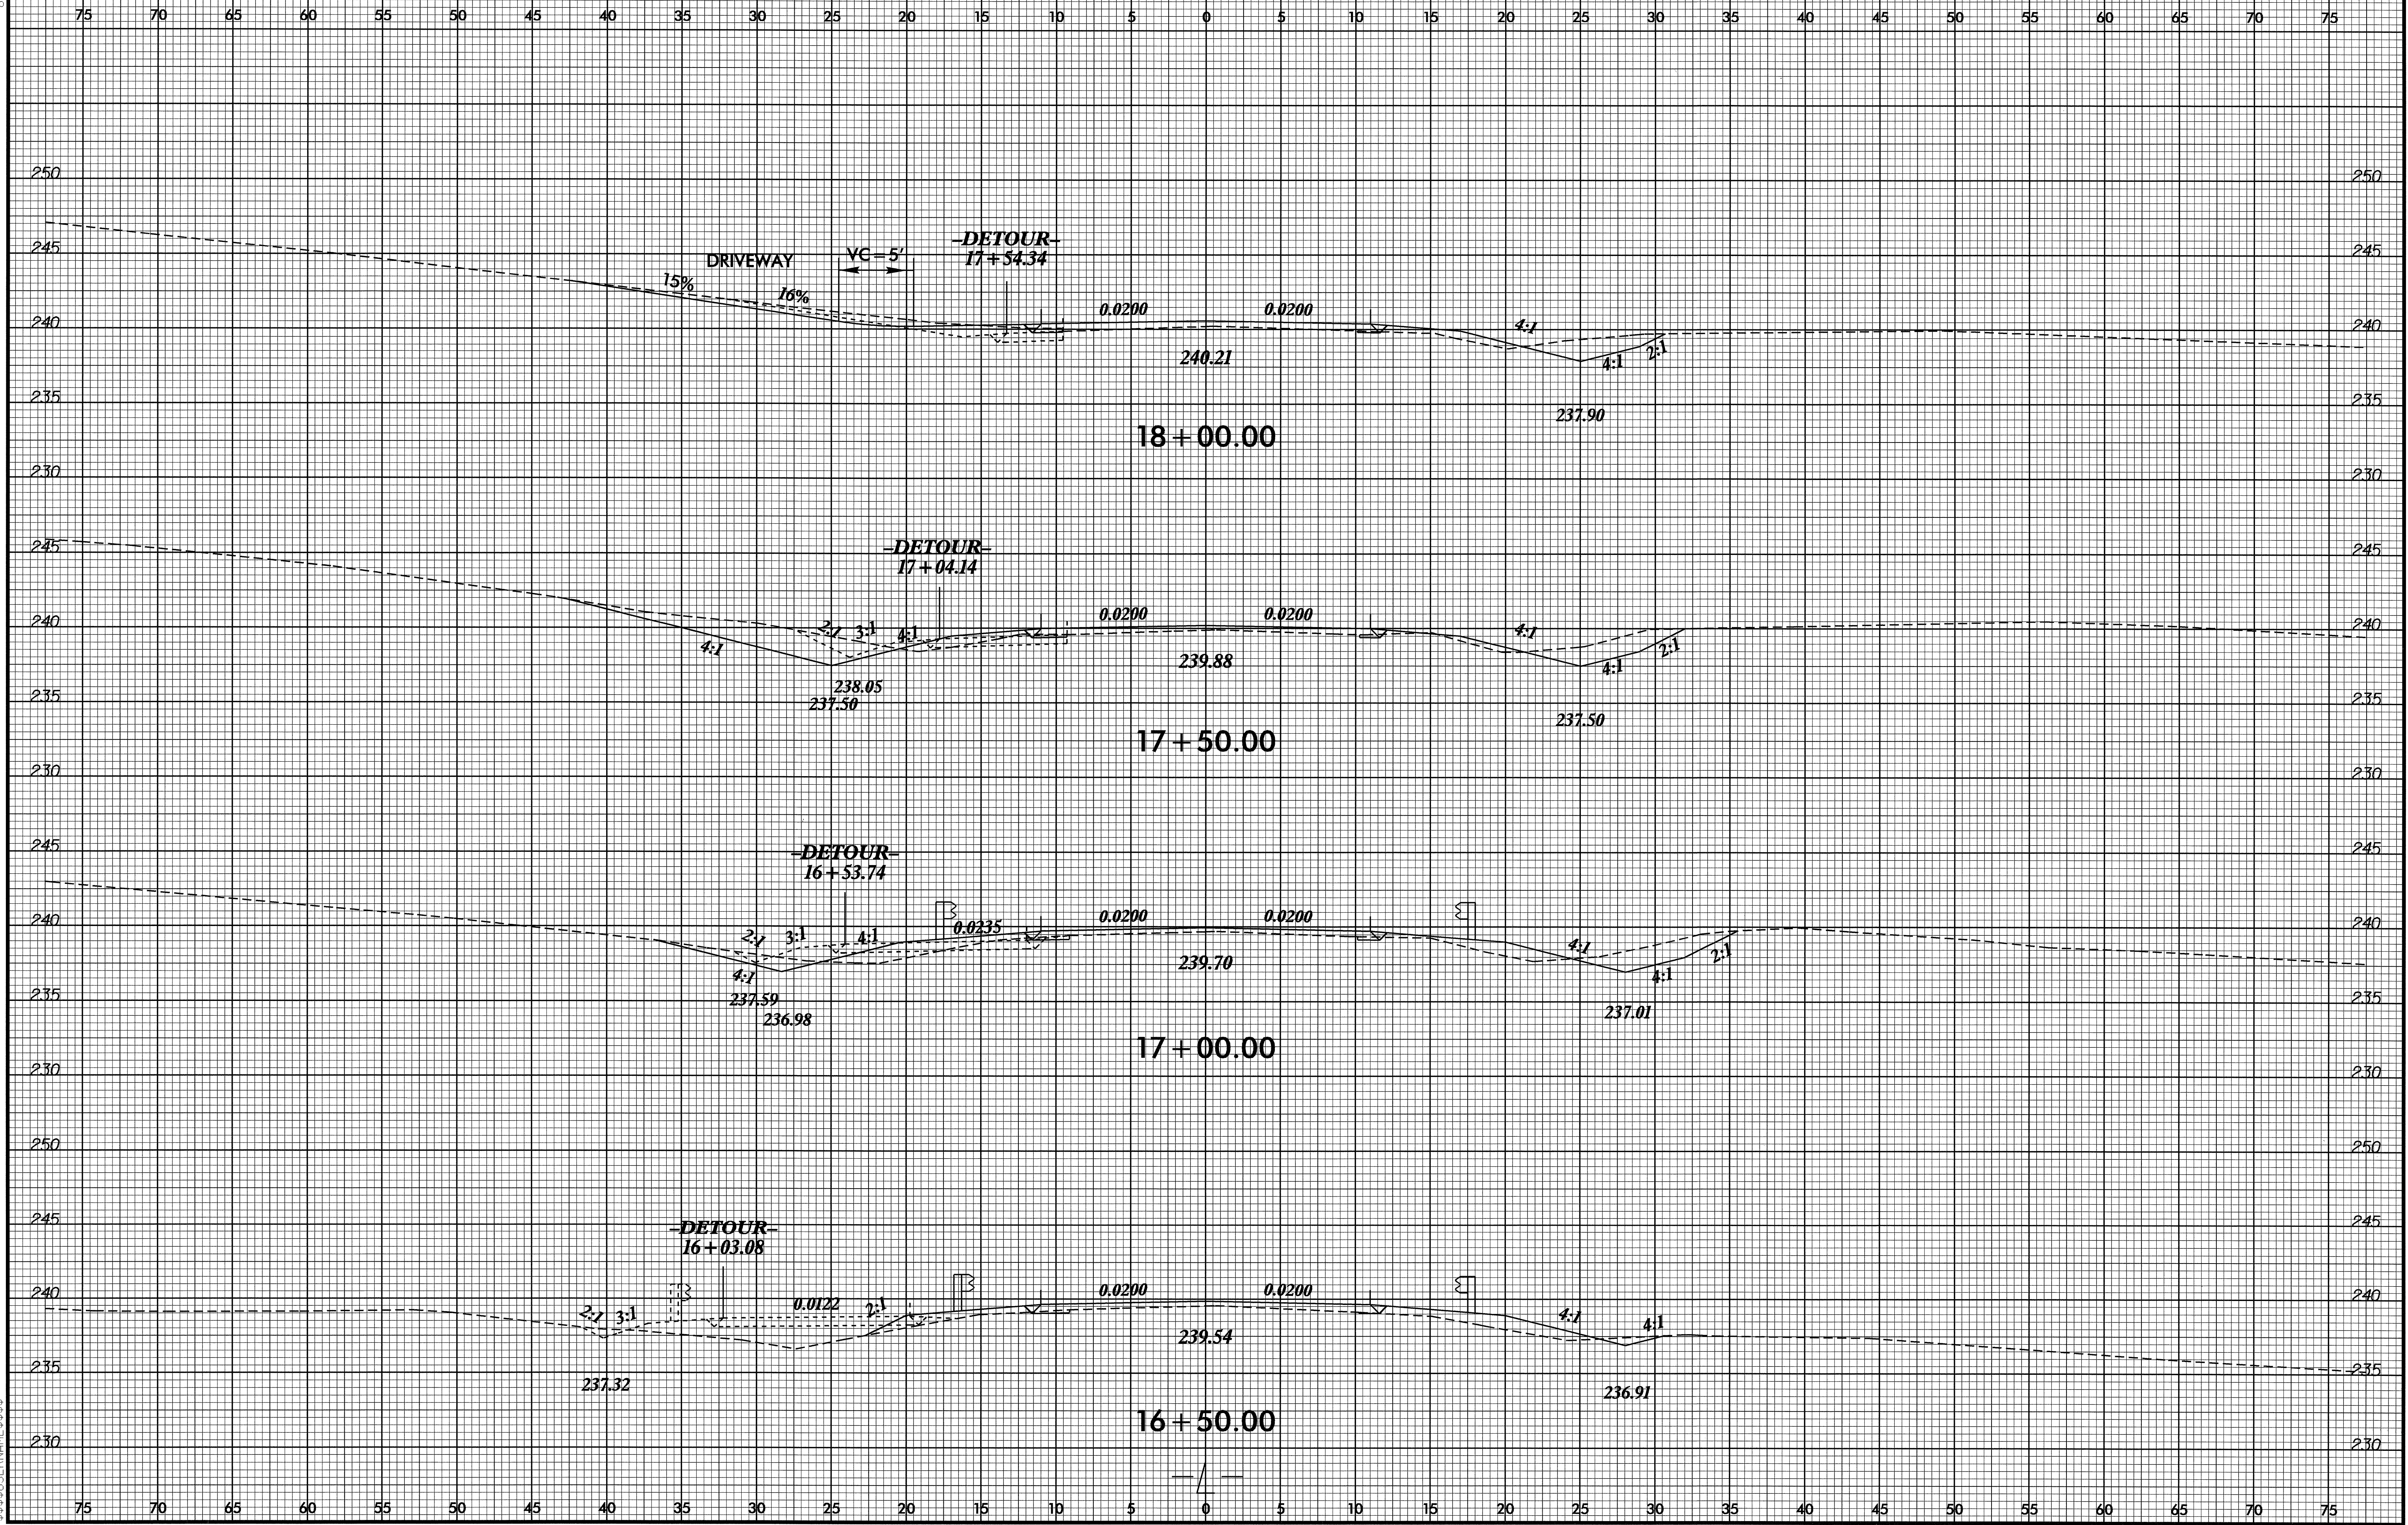

24 NOV 2008 08:08
23383555624114_r.dwg
23383555624114_r.dwg

