

TIP #: B-4114  
Date: 11-10-08  
Revised Date:

**TEMPORARY TRAFFIC SIGNAL SYSTEM ALTERNATES:**  
(11-29-07)


**Description**

The Contractor may use either a temporary portable traffic signal system or a temporary stationary traffic signal system for traffic maintenance during construction of onsite detour and proposed alignment on Camping Creek Rd. The temporary portable traffic signal will require a system that is coordinated to maintain safe and efficient traffic operations during project construction. Only temporary portable or stationary traffic signal systems will be allowed.

In the event that the system becomes inoperative, be prepared at all times to revert to flagging operations or suspend all construction activities requiring the use of the temporary portable traffic signal system until the system is restored to proper operation. Implement flagging operations as shown on 2006 Roadway Standard Drawing No. 1101.02 Sheet 1 (Closure of one lane of a Two-lane, Two-way Highway).

**Payment**

Temporary Traffic Signal System.....Day

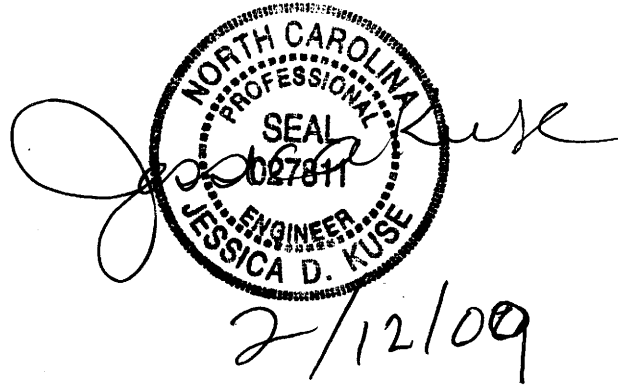

A circular professional seal for Jessica D. Kuse, a Professional Engineer in North Carolina. The seal contains the text "NORTH CAROLINA PROFESSIONAL SEAL 027811 ENGINEER JESSICA D. KUSE". A handwritten signature is written over the seal, and the date "2/12/09" is written below it.