
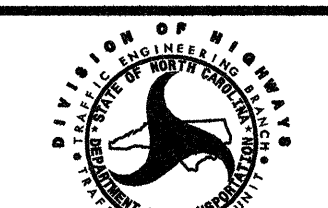


FINAL PAVEMENT MARKING SCHEDULE

SYMBOL	DESCRIPTION	PAY ITEM QUANTITY BREAKDOWN	TOTAL QUANTITY
FINAL PAVEMENT MARKINGS			
THERMOPLASTIC (4", 90 MILS)			
TA	WHITE EDGELINE	1,796 LF	
			TOTAL 1,796 LF
THERMOPLASTIC (4", 120 MILS)			
TC	10 FT. WHITE SKIP	2,538 FT	
TD	2 FT. WHITE MINISKIP	212 LF	
TE	WHITE SOLID LANE LINE	2,032 LF	
TF	10 FT. YELLOW SKIP	153 LF	
TH	YELLOW SINGLE CENTER LINE	610 LF	
TI	YELLOW DOUBLE CENTER LINE	6,842 LF	
			TOTAL 12,387 LF
THERMOPLASTIC (8", 90 MILS)			
TQ	WHITE DIAGONAL	252 LF	
TT	YELLOW DIAGONAL	254 LF	
			TOTAL 506 LF
THERMOPLASTIC (24", 120 MILS)			
T2	WHITE STOPBAR	188 LF	
			TOTAL 188 LF
THERMOPLASTIC PAVEMENT MARKING SYMBOLS (90 MILS)			
UA	LEFT TURN ARROW	18 EA	
UB	RIGHT TURN ARROW	9 EA	
UC	STRAIGHT ARROW	9 EA	
			TOTAL 36 EA
MARKERS			
PERMANENT RAISED PAVEMENT MARKERS			
MA	YELLOW & YELLOW	72 EA	
MB	CRYSTAL & RED	217 EA	
			TOTAL 289 EA


PATRAFFICU-3447\001\PM\U-3447 PM final marking sched.dgn
 05/31/2007 10:32:44 AM

Plans prepared by:
KO & ASSOCIATES, P.C.
 Consulting Engineers
 1011 SCHAUB DR., SUITE #202
 RALEIGH, N.C. 27606
 For Division of Highways

APPROVED: <i>Michael T. Kierpa</i> DATE: 6-6-07		FINAL PAVEMENT MARKING SCHEDULE	
SEAL 	SCALE: NONE		REVISIONS
	DATE: 5-07		
	DWG. BY: B.L.M.		
	DESIGN BY: G.E.P.		
	REVIEWED BY: M.T.R.		


15

20

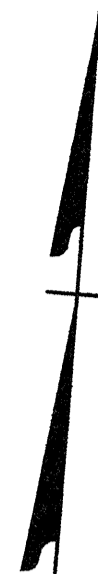

BEGIN PROJECT

-L- STA. 10+73 ±
TIE TO EXISTING MARKINGS

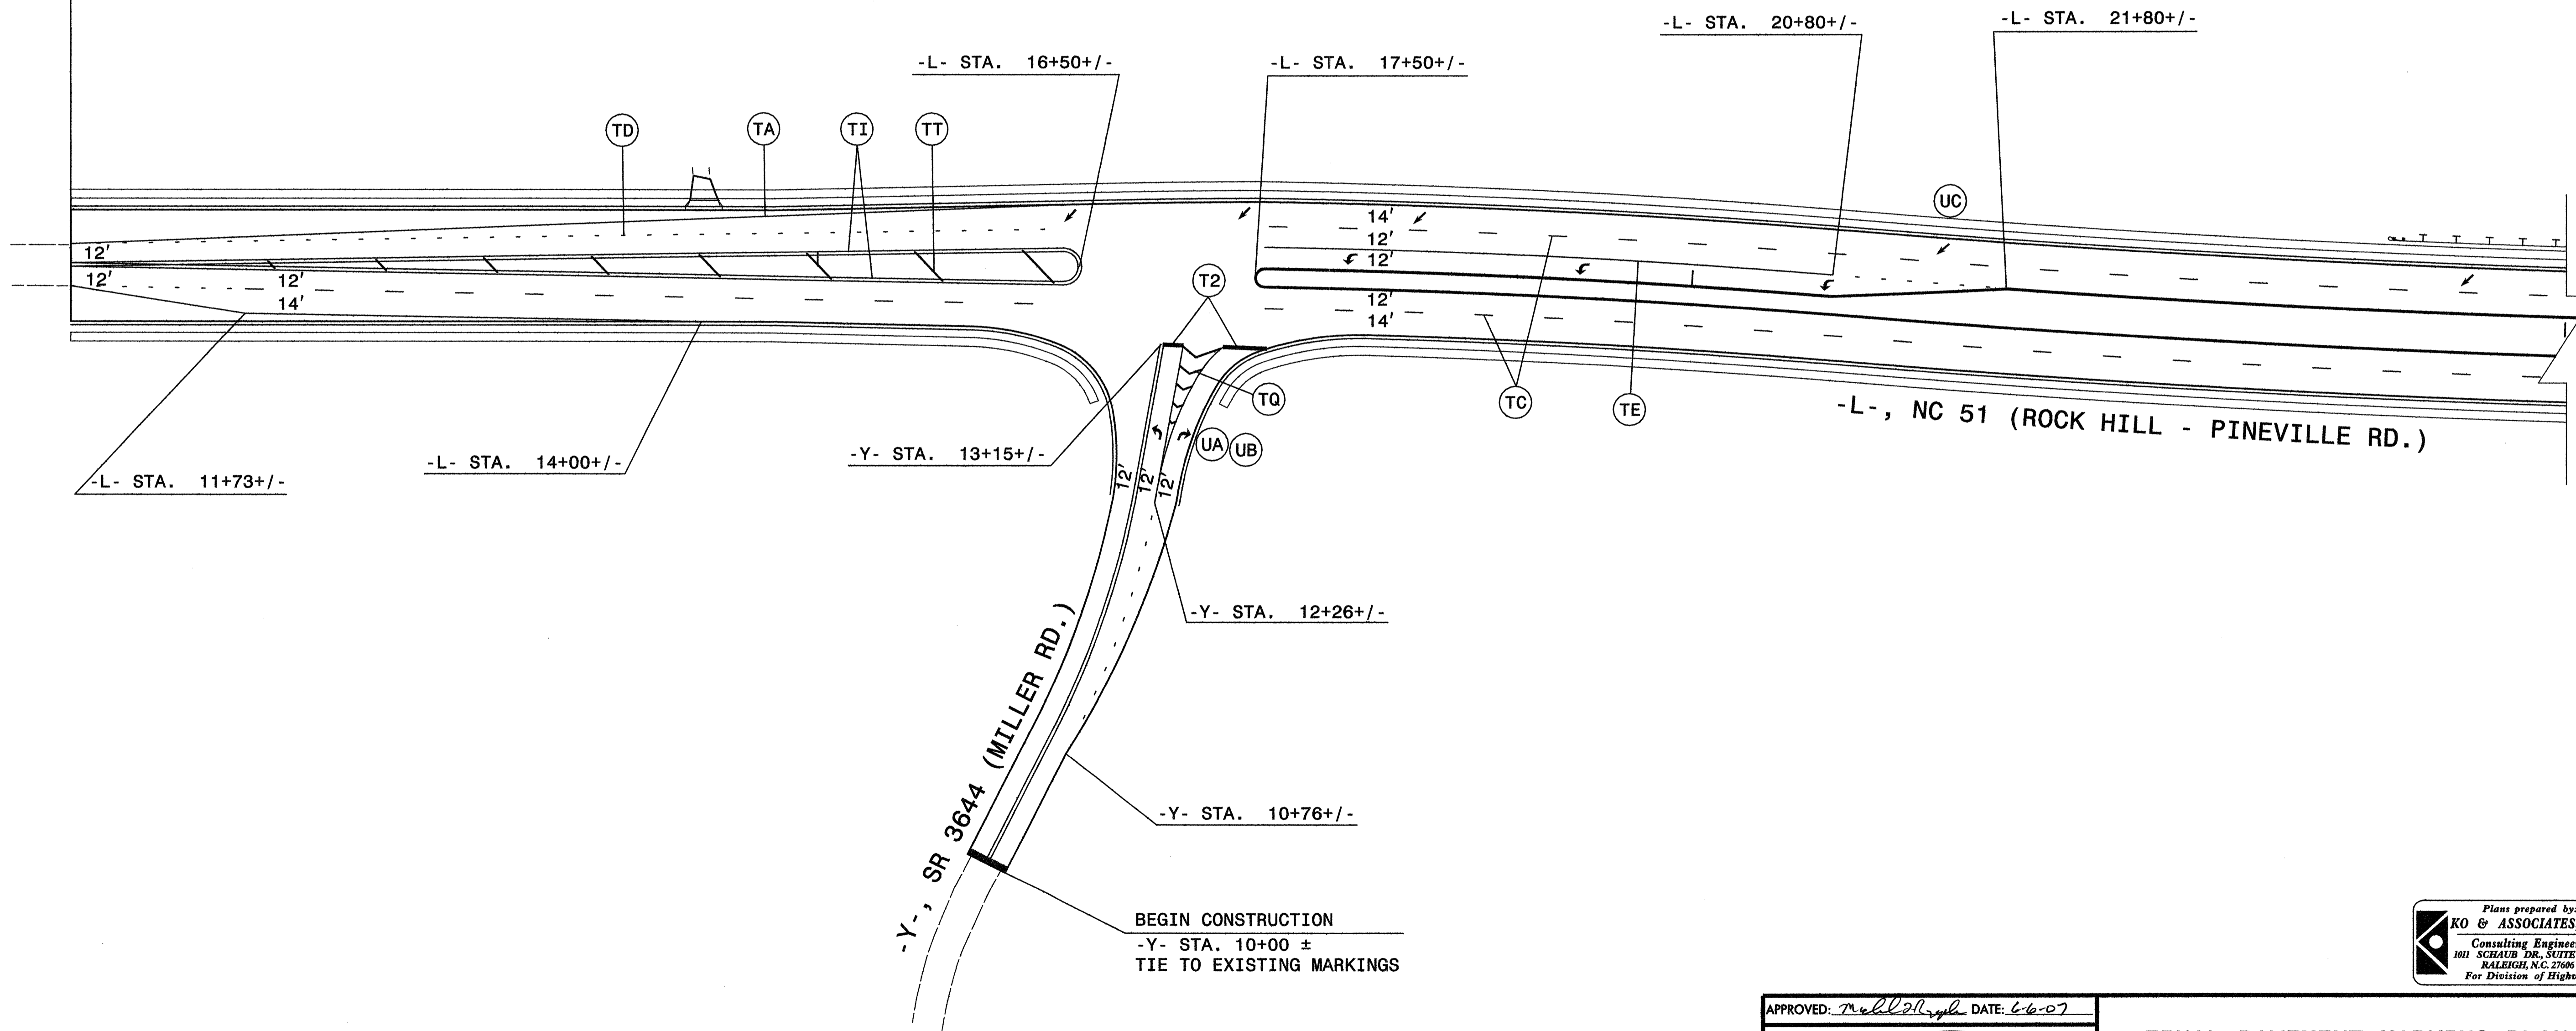


BEGIN CONSTRUCTION
-Y- STA. 10+00 ±
TIE TO EXISTING MARKINGS

P:\TRAFFICU-3447\00X\PM\U-3447 PM2.dwg
 05/31/2007 10:33:58 AM

Plans prepared by:
KO & ASSOCIATES, P.C.
 Consulting Engineers
 1011 SCHAUB DR., SUITE #202
 RALEIGH, N.C. 27606
 For Division of Highways

APPROVED: *Michael T. Zepka* DATE: 6-6-07

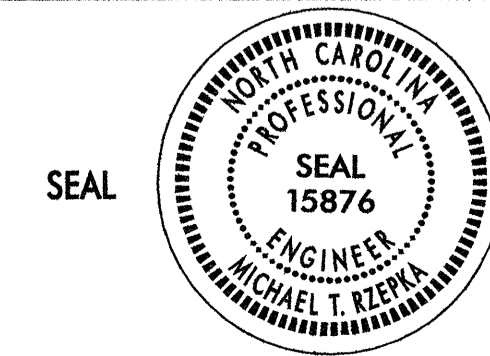


FINAL PAVEMENT MARKING PLAN

SCALE: NONE
 DATE: 5-07
 DWG. BY: B.L.M.
 DESIGN BY: G.E.P.
 REVIEWED BY: M.T.R.




REVISIONS

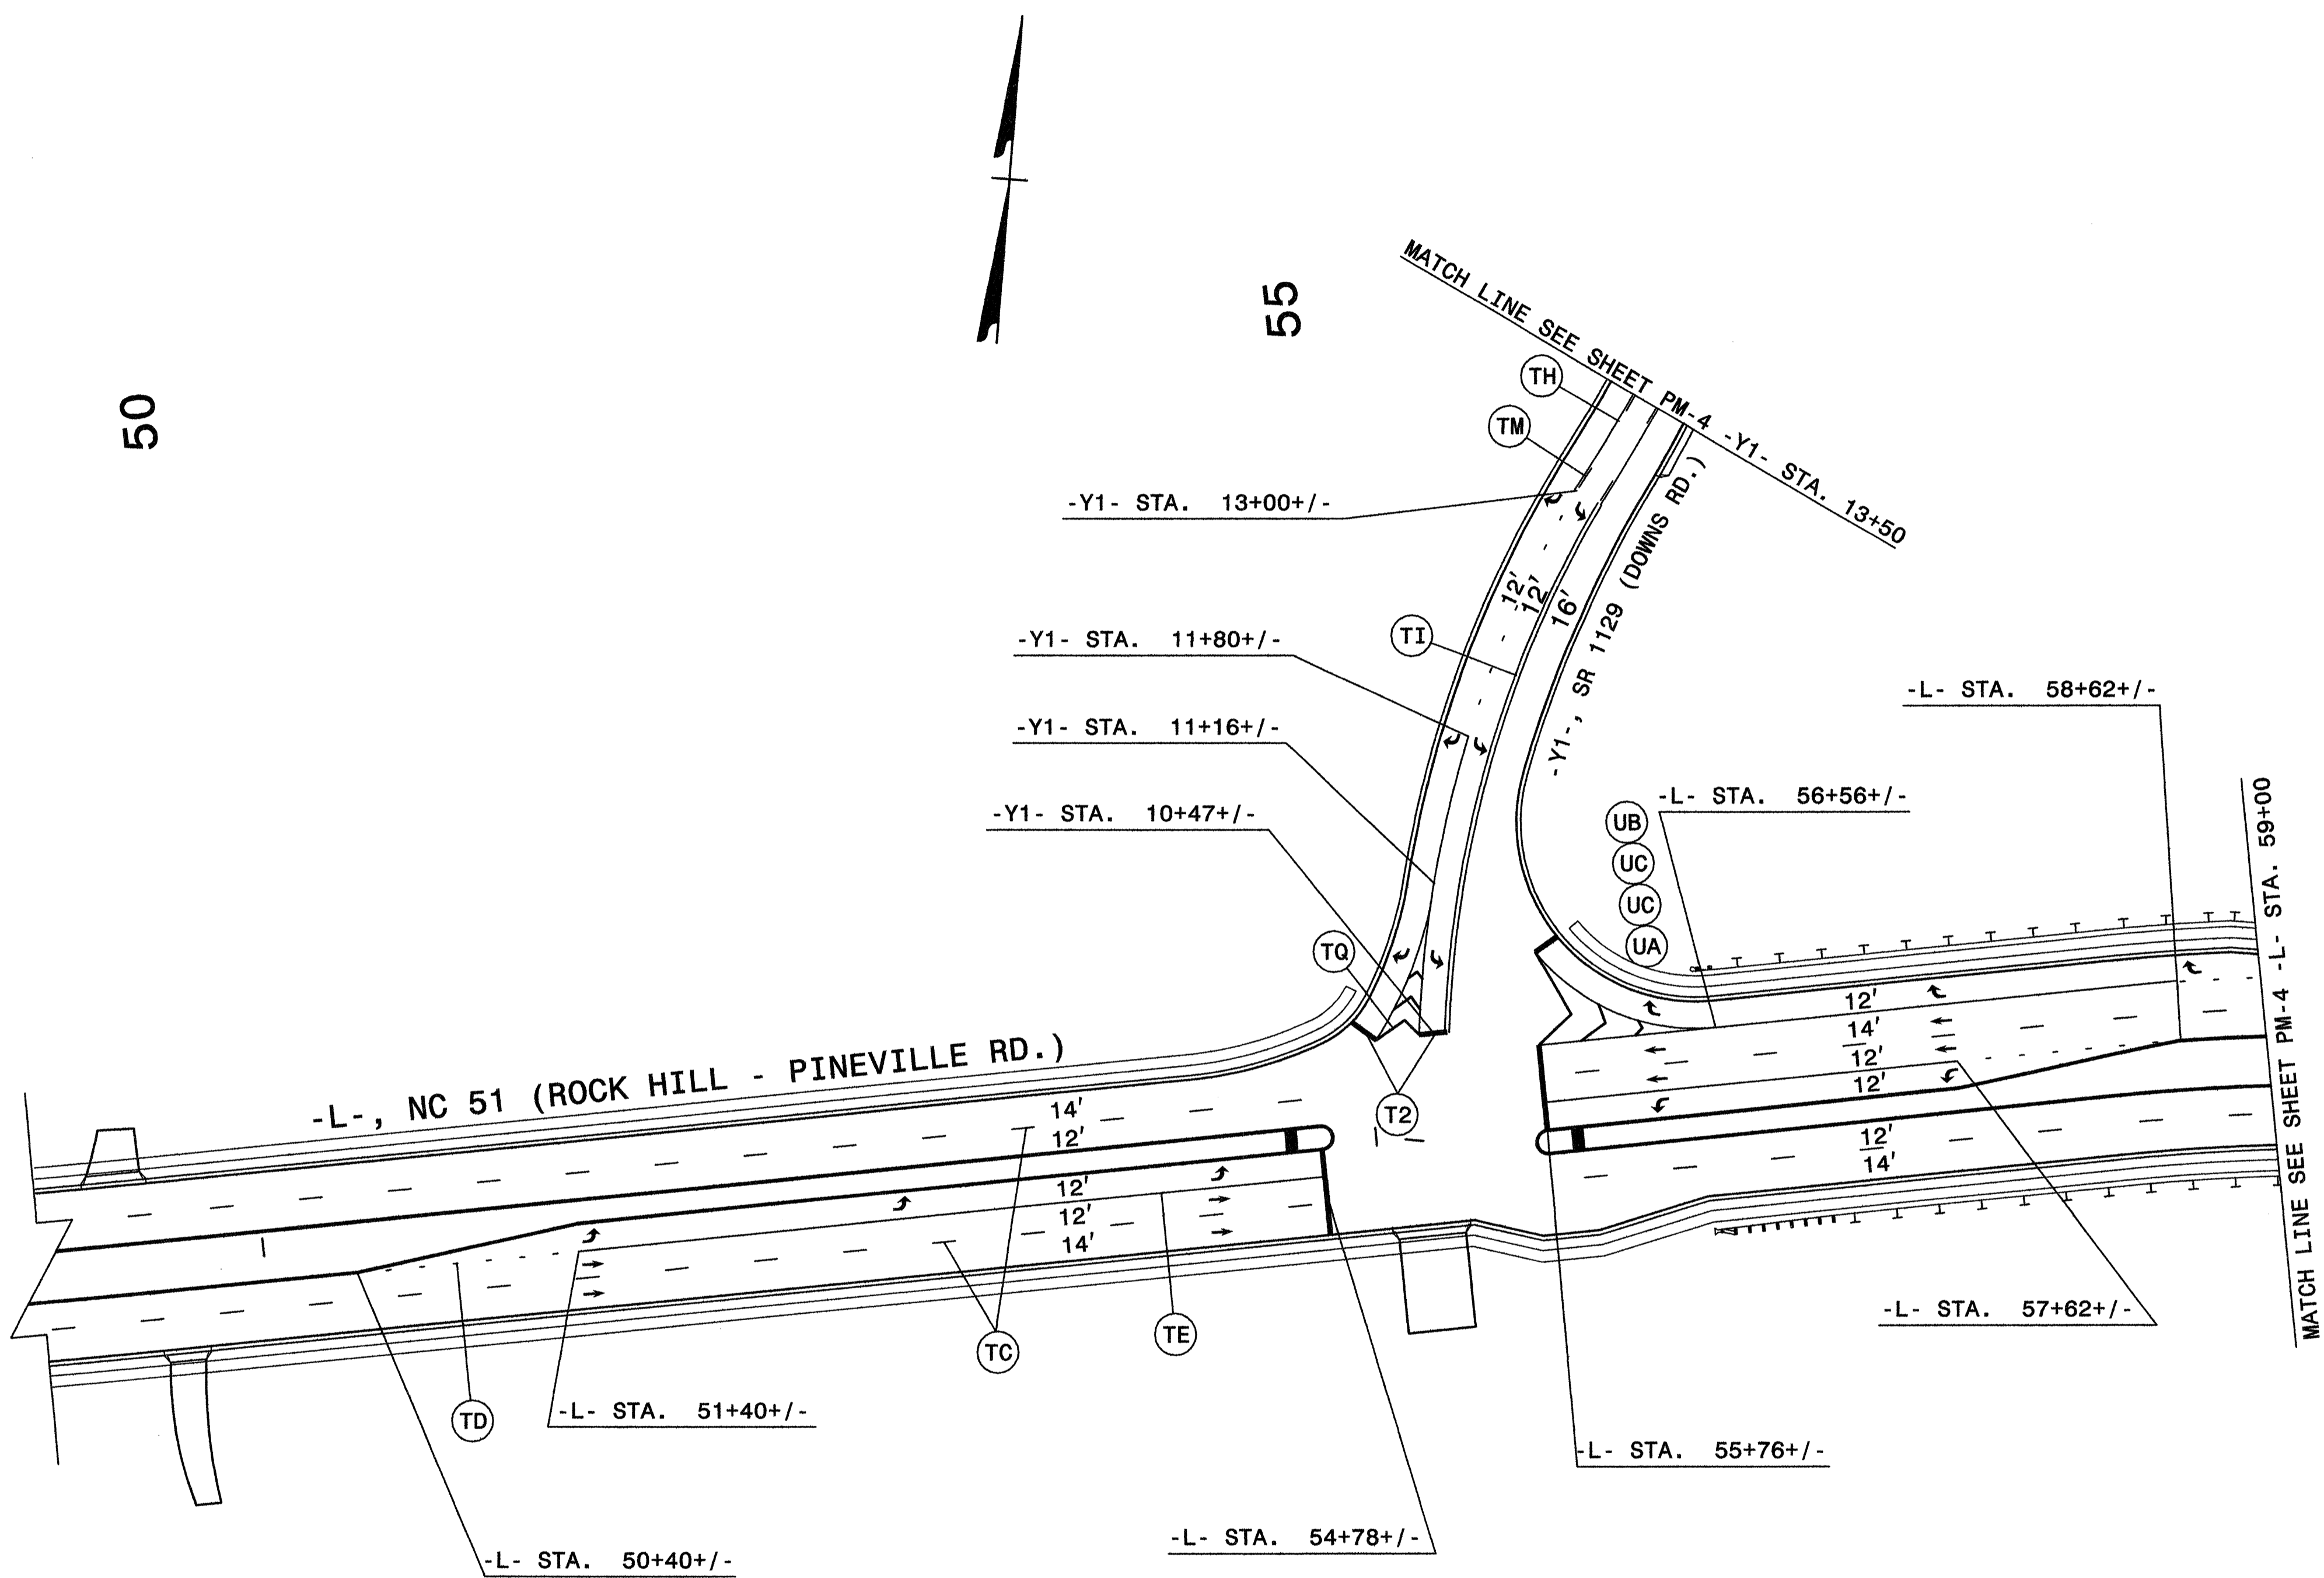

P:\TRAFFIC\U-3447\000\PM\U-3447 PM3.dwg
 06/18/2007 09:45:04 AM

Plans prepared by:
KO & ASSOCIATES, P.C.
 Consulting Engineers
 1011 SCHUBB DR., SUITE #202
 RALEIGH, N.C. 27606
 For Division of Highways

APPROVED: *Michael T. Keppel* DATE: 6-18-07

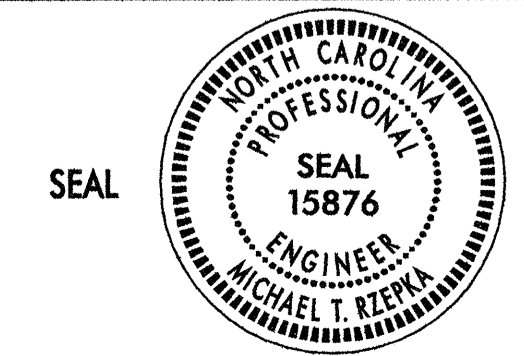


FINAL PAVEMENT MARKING PLAN

SCALE: NONE
 DATE: 5-07
 DWG. BY: B.L.M.
 DESIGN BY: G.E.P.
 REVIEWED BY: M.T.R.



REVISIONS


CADD FILE

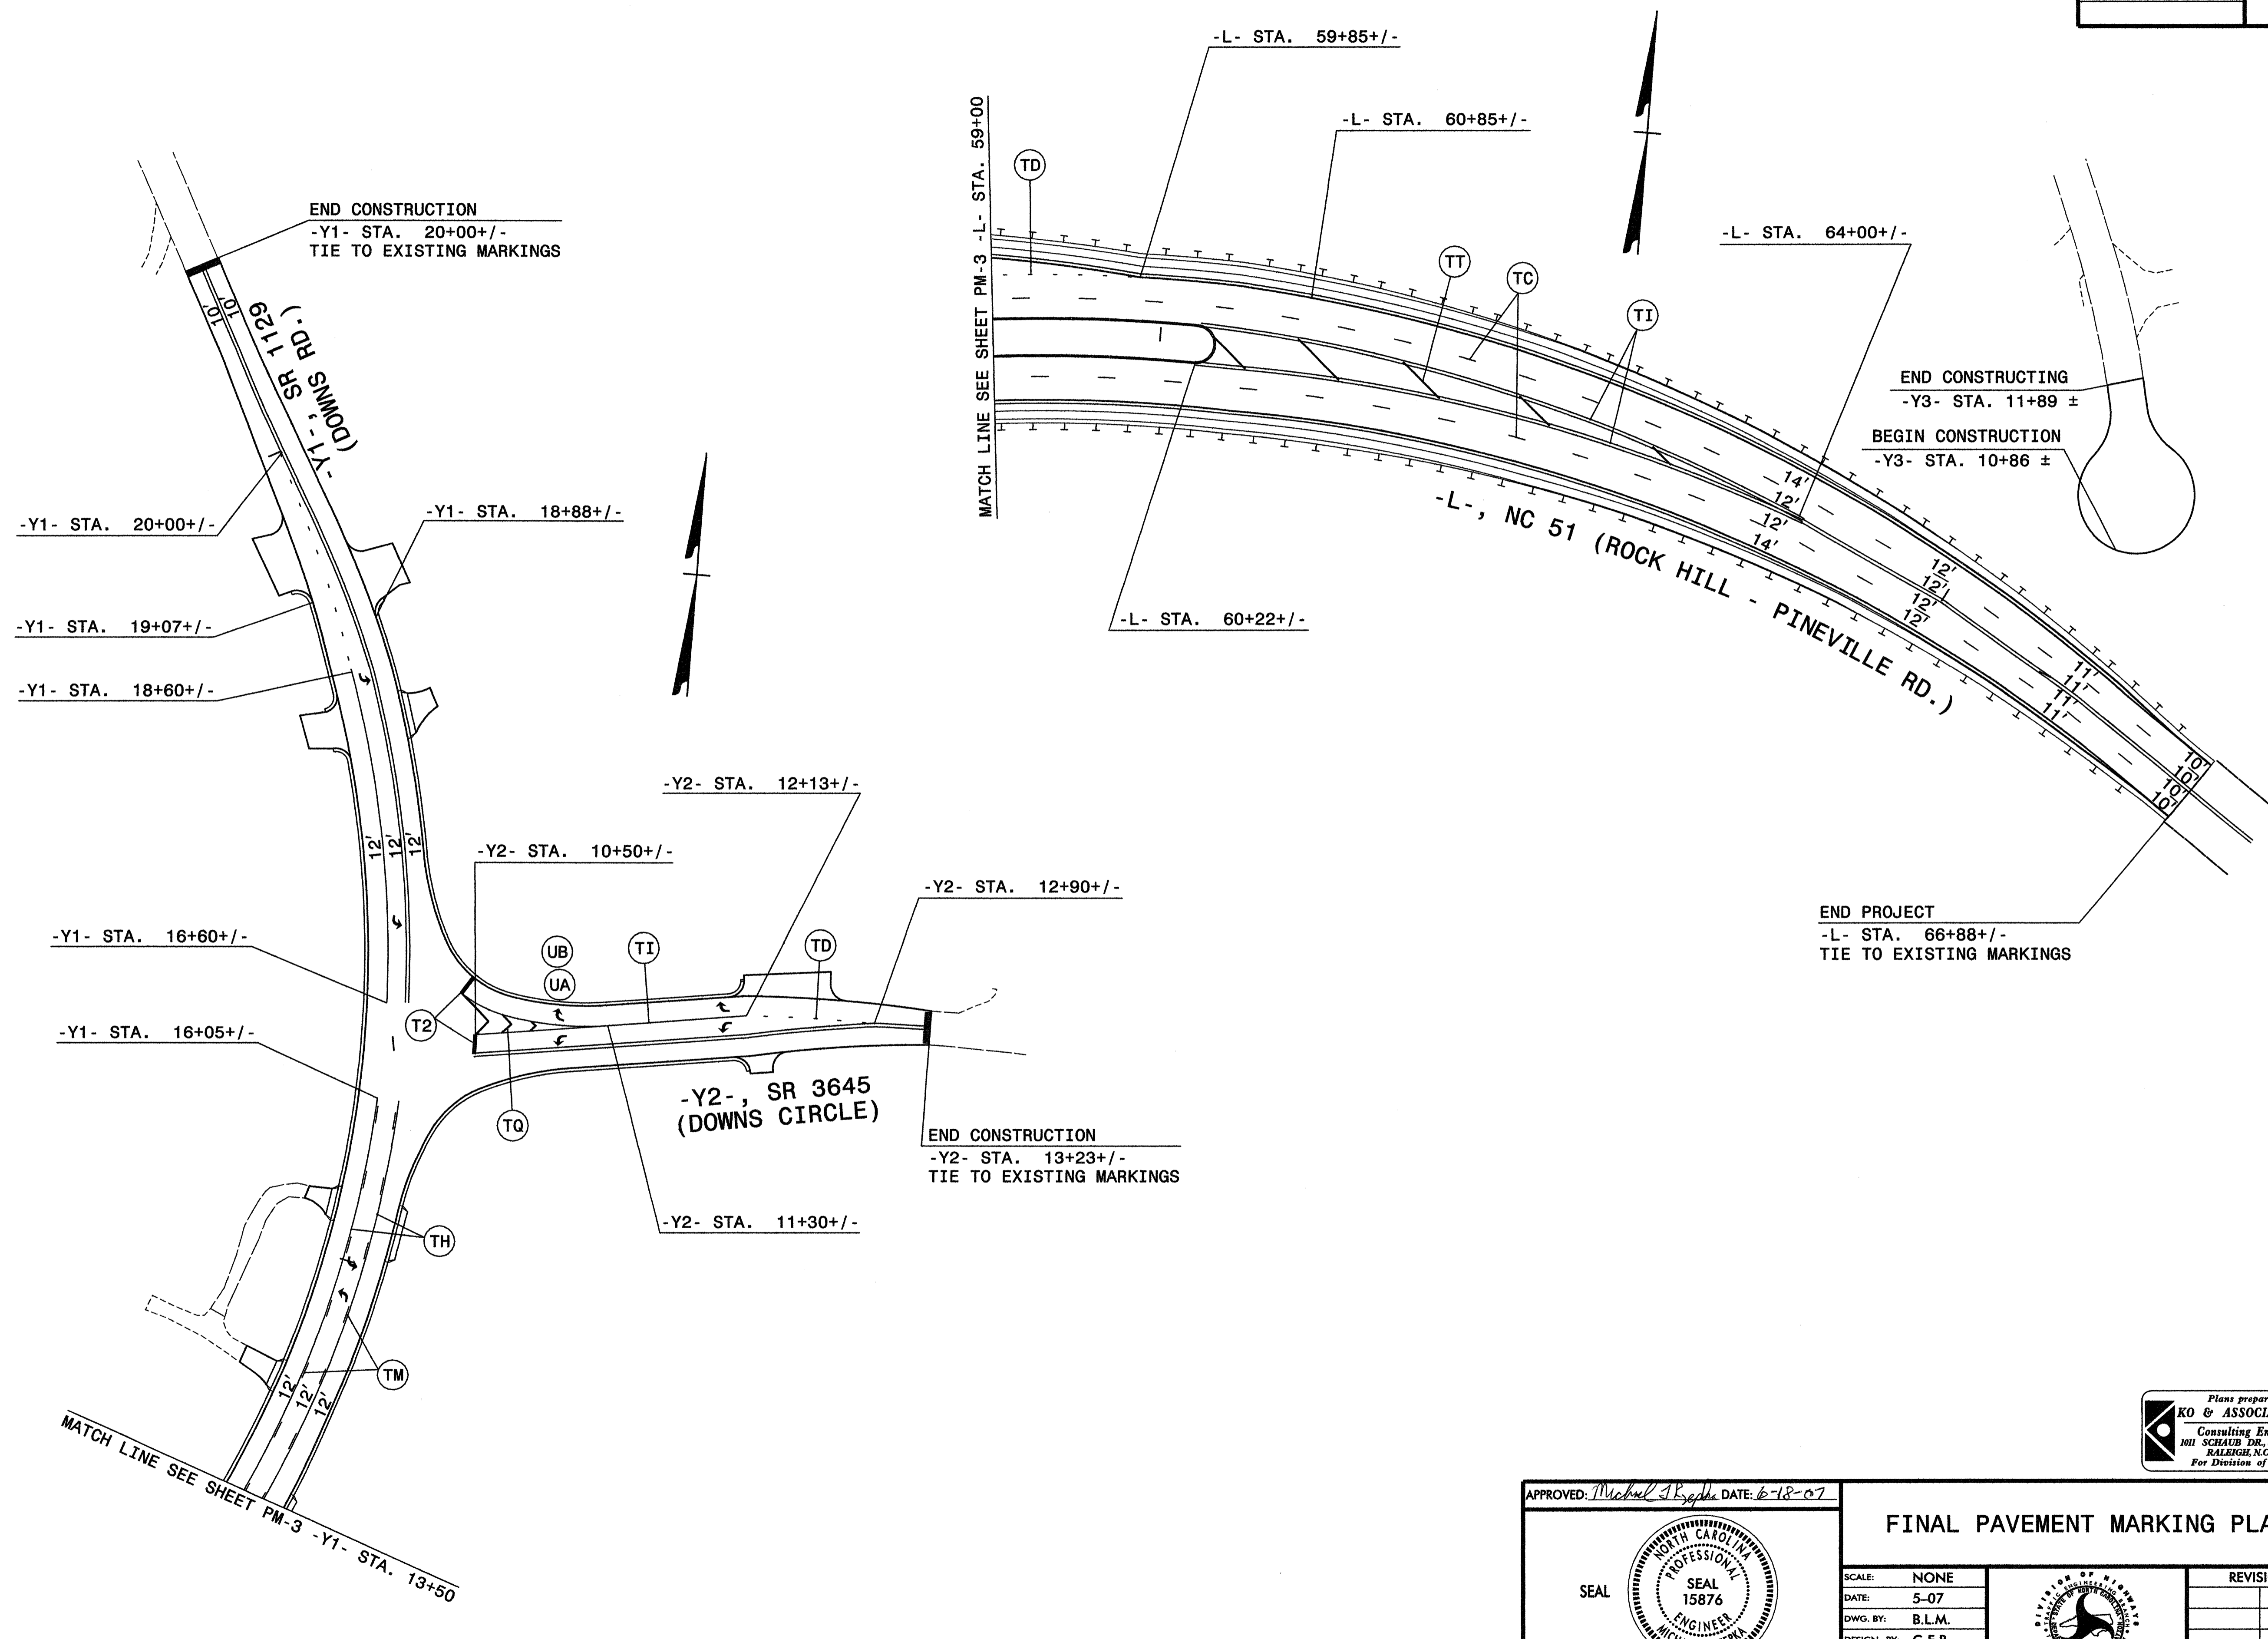

P:\TRAFFIC\U-3447\00\PM\U-3447 PM4.dwg
 06/18/2007 09:26:59 AM

Plans prepared by:
KO & ASSOCIATES, P.C.
 Consulting Engineers
 101 SCHAUB DR., SUITE #202
 RALEIGH, N.C. 27606
 For Division of Highways

APPROVED: *Michael T. Kiepp* DATE: 6-18-07

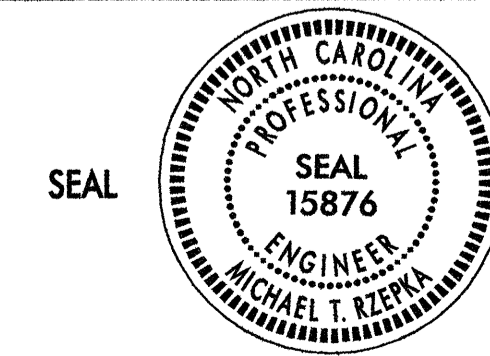

FINAL PAVEMENT MARKING PLAN

SCALE: NONE
 DATE: 5-07
 DWG. BY: B.L.M.
 DESIGN BY: G.E.P.
 REVIEWED BY: M.T.R.



REVISIONS

CADD FILE