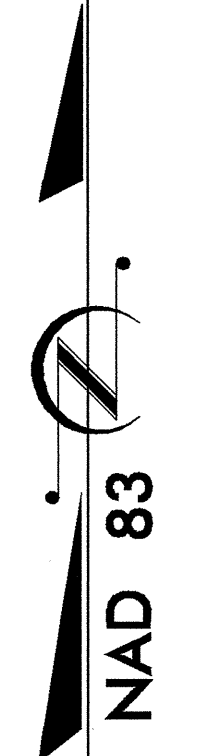
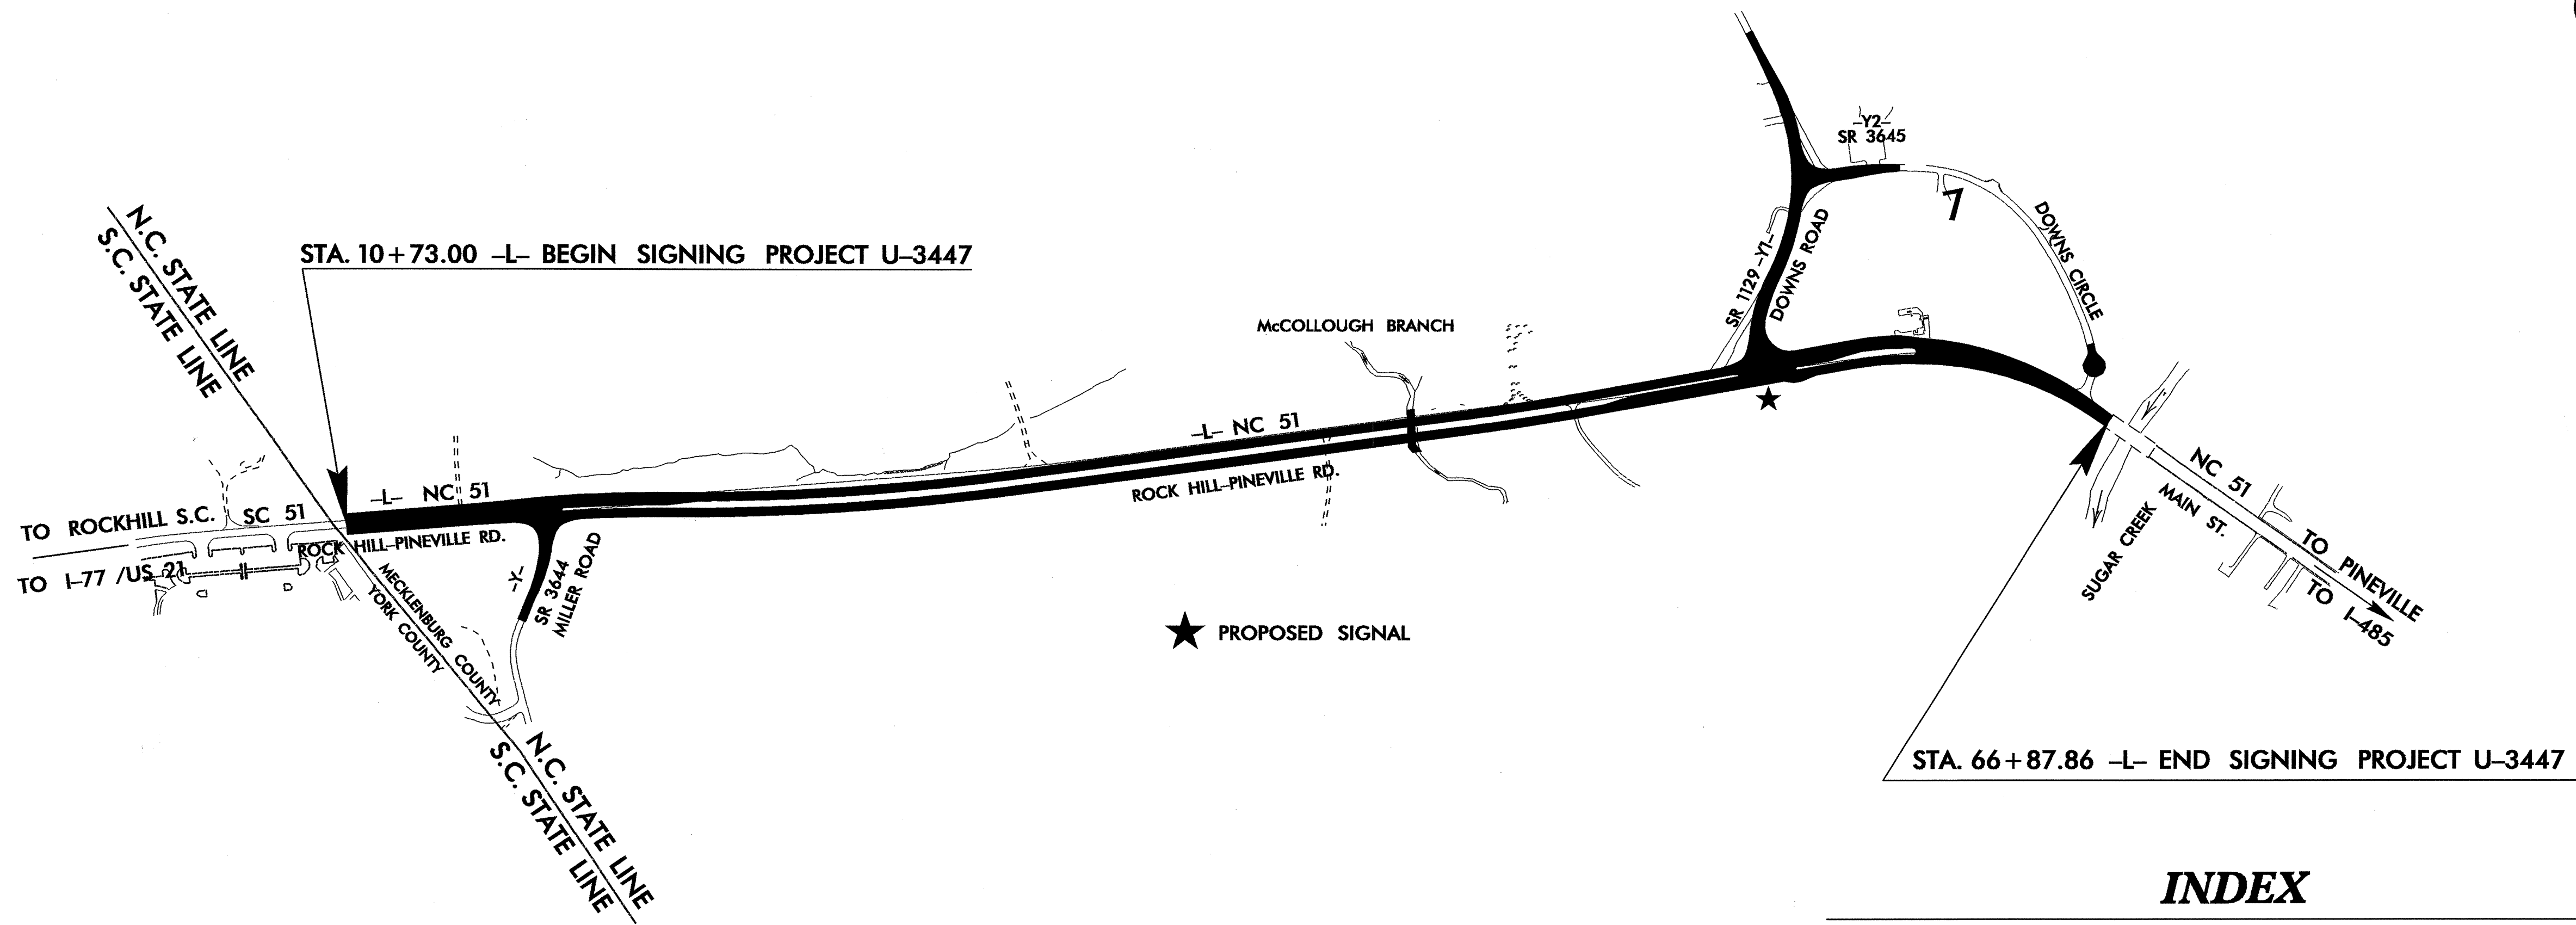


TIP NO. U-3447	SHEET NO. SIGN-1
APPROVED: <i>[Signature]</i>	
DATE: 8/26/08	
SEAL	

**STATE OF NORTH CAROLINA  
DEPARTMENT OF TRANSPORTATION**

**SIGNING PLANS  
MECKLENBURG COUNTY**

**LOCATION: NC 51, ROCK HILL - PINEVILLE RD. FROM THE  
SC STATE LINE TO SR 3645 (DOWNS CIRCLE)**



**INDEX**

SHEET NO.	DESCRIPTION
1	TITLE SHEET
2	SUMMARY OF QUANTITIES
3	NOTES
4	E and F SHEETS
5	SIGN DESIGN SHEET
6 - 9	SIGN ROADWAY SHEETS

PLAN PREPARED BY: N.C.D.O.T. SIGNING SECTION


RON KING, P.E. SIGNING ENGINEER  
 AYMAN ALQUDWAH, P.E. SIGNING PROJECT ENGINEER  
 JOSE MARTINEZ SIGNING PROJECT DESIGN ENGINEER  
 WALTER JOHNSON SIGNING DESIGN ENGINEER

SC 1M WRJ

**CONTRACT: C201829 T.I.P.: U-3447**

25-AUG-2008 14:37 G:\tipp\projects\U3447\signing\cadd\Quantities & GM Signs\Engseend.dgn Walter Johnson At 1E221737

# SIGNS SUMMARY OF QUANTITIES

TIP NO. U-3447	SHEET NO. SIGN-2
APPROVED: <i>[Signature]</i>	
DATE: 10/31/08	
SEAL 	


ITEM NO.		ITEM DESCRIPTION	QUANTITY	UNIT	ITEM NO.		ITEM DESCRIPTION	QUANTITY	UNIT	ITEM NO.		ITEM DESCRIPTION	QUANTITY	UNIT
DESC. NO.	SECT. NO.				DESC. NO.	SECT. NO.				DESC. NO.	SECT. NO.			
0001000000	800	MOBILIZATION.....		L.S.	4127000000	SP	LIGHTING FOR OVERHEAD SIGN ASSEMBLY AT STA *****		L.S.	4235000000	907	STOCKPILE SIGN, A OR B (GROUND MOUNTED).....		EA.
4025000000	901	CONTRACTOR FURNISHED, TYPE A SIGN.....		S.F.	4127000000	SP	LIGHTING FOR OVERHEAD SIGN ASSEMBLY AT STA *****		L.S.	4236000000	907	DISPOSAL OF SIGN, A OR B (GROUND MOUNTED).....		EA.
4025000000	901	CONTRACTOR FURNISHED, TYPE B SIGN.....		S.F.	4127000000	SP	LIGHTING FOR OVERHEAD SIGN ASSEMBLY AT STA *****		L.S.	4237000000	907	STOCKPILE SIGN, D, E OR F.....		EA.
4025000000	901	CONTRACTOR FURNISHED, TYPE D SIGN.....		S.F.	4127000000	SP	LIGHTING FOR OVERHEAD SIGN ASSEMBLY AT STA *****		L.S.	4237500000	907	STOCKPILE SIGN, MILEMARKERS.....		EA.
4025000000	901	CONTRACTOR FURNISHED, TYPE E SIGN.....		S.F.	4127000000	SP	LIGHTING FOR OVERHEAD SIGN ASSEMBLY AT STA *****		L.S.	4238000000	907	DISPOSAL OF SIGN, D, E OR F.....		EA.
4025000000	901	CONTRACTOR FURNISHED, TYPE F SIGN.....		S.F.	4127000000	SP	LIGHTING FOR OVERHEAD SIGN ASSEMBLY AT STA *****		L.S.	4238500000	907	DISPOSAL OF SIGN, MILEMARKERS.....		EA.
4025000000	901	CONTRACTOR FURNISHED, OVERLAYS SIGN.....		S.F.	4127000000	SP	LIGHTING FOR OVERHEAD SIGN ASSEMBLY AT STA *****		L.S.	4241000000	907	DISPOSAL OF SIGN, OVERLAY (OVERHEAD).....		EA.
4025000000	901	CONTRACTOR FURNISHED, MILEMARKER SIGN.....		S.F.	4127000000	SP	LIGHTING FOR OVERHEAD SIGN ASSEMBLY AT STA *****		L.S.	4242000000	907	DISPOSAL OF SIGN, OVERLAY (GROUND MOUNTED).....		EA.
4026000000	902	DEPARTMENT FURNISHED, TYPE A SIGN.....		S.F.	4127000000	SP	LIGHTING FOR OVERHEAD SIGN ASSEMBLY AT STA *****		L.S.	4250000000	907	STOCKPILE LIGHTING SYSTEM.....		EA.
4026000000	902	DEPARTMENT FURNISHED, TYPE B SIGN.....		S.F.	4127000000	SP	LIGHTING FOR OVERHEAD SIGN ASSEMBLY AT STA *****		L.S.	4251000000	907	DISPOSAL OF LIGHTING SYSTEM.....		EA.
4026000000	902	DEPARTMENT FURNISHED, TYPE D SIGN.....		S.F.	4127000000	SP	LIGHTING FOR OVERHEAD SIGN ASSEMBLY AT STA *****		L.S.	4252000000	907	STOCKPILE LIGHTING FIXTURES.....		EA.
4026000000	902	DEPARTMENT FURNISHED, TYPE E SIGN.....		S.F.	4127000000	SP	LIGHTING FOR OVERHEAD SIGN ASSEMBLY AT STA *****		L.S.	4258000000	907	DISPOSAL OF LIGHTING FIXTURES.....		EA.
4026000000	902	DEPARTMENT FURNISHED, TYPE F SIGN.....		S.F.	4127000000	SP	LIGHTING FOR OVERHEAD SIGN ASSEMBLY AT STA *****		L.S.	4262000000	907	STOCKPILE WALKWAY.....		EA.
4026000000	902	DEPARTMENT FURNISHED, OVERLAYS SIGN.....		S.F.	4127500000	SP	LRS LIGHTING SYSTEM FOR OVERHEAD SIGN ASSEMBLY AT STA *****		L.S.	4263000000	907	DISPOSAL OF WALKWAY.....		EA.
4026000000	902	DEPARTMENT FURNISHED, MILEMARKER SIGN.....		S.F.	4127500000	SP	LRS LIGHTING SYSTEM FOR OVERHEAD SIGN ASSEMBLY AT STA *****		L.S.	4355000000	SP	DYNAMIC MESSAGE SIGN SYSTEM INTEGRATION.....		L.S.
4048000000	902	REINFORCED CONCRETE SIGN FOUNDATION.....		C.Y.	4127500000	SP	LRS LIGHTING SYSTEM FOR OVERHEAD SIGN ASSEMBLY AT STA *****		L.S.	4355100000	SP	DYNAMIC MESSAGE SIGN SYSTEM "DMS-***".....		L.S.
4054000000	902	PLAIN CONCRETE SIGN FOUNDATION.....		C.Y.	4127500000	SP	LRS LIGHTING SYSTEM FOR OVERHEAD SIGN ASSEMBLY AT STA *****		L.S.	4355200000	SP	DMS SYSTEM SERVER COMPUTER.....		EA.
4057000000	SP	OVERHEAD FOOTING.....		C.Y.	4127500000	SP	LRS LIGHTING SYSTEM FOR OVERHEAD SIGN ASSEMBLY AT STA *****		L.S.	4355210000	SP	DMS SYSTEM CLIENT COMPUTER.....		EA.
4060000000	903	SUPPORTS, BREAKAWAY STEEL BEAM.....		LB.	4127500000	SP	LRS LIGHTING SYSTEM FOR OVERHEAD SIGN ASSEMBLY AT STA *****		L.S.	4355220000	SP	DMS SYSTEM LAPTOP COMPUTER.....		EA.
4066000000	903	SUPPORTS, SIMPLE STEEL BEAM.....		LB.	4127500000	SP	LRS LIGHTING SYSTEM FOR OVERHEAD SIGN ASSEMBLY AT STA *****		L.S.	4355230000	SP	DMS SYSTEM CONTROL SOFTWARE.....		EA.
4072000000	903	SUPPORTS, 3 LB STEEL U-CHANNEL.....	586	L.F.	4127500000	SP	LRS LIGHTING SYSTEM FOR OVERHEAD SIGN ASSEMBLY AT STA *****		L.S.	4355300000	SP	DYNAMIC MESSAGE SIGN MAINTENANCE TRAINING.....		EA.
4078000000	903	SUPPORTS, 2 LB STEEL U-CHANNEL.....		EA.	4127500000	SP	LRS LIGHTING SYSTEM FOR OVERHEAD SIGN ASSEMBLY AT STA *****		L.S.	4355310000	SP	DYNAMIC MESSAGE SIGN SYSTEM DESIGN APPROVAL TESTS.....		EA.
4079000000	903	SUPPORTS, BARRIER (SMALL).....		EA.	4127500000	SP	LRS LIGHTING SYSTEM FOR OVERHEAD SIGN ASSEMBLY AT STA *****		L.S.	4355320000	SP	DYNAMIC MESSAGE SIGN SYSTEM OPERATIONAL FACTORY TESTS.....		L.S.
4080000000	903	SUPPORTS, BARRIER (LARGE).....		EA.	4127500000	SP	LRS LIGHTING SYSTEM FOR OVERHEAD SIGN ASSEMBLY AT STA *****		L.S.	4355330000	SP	DYNAMIC MESSAGE SIGN SYSTEM OPERATIONAL FIELD TESTS.....		L.S.
4080200000	903	SUPPORTS, STEEL SQUARE TUBE.....		L.F.	4127500000	SP	LRS LIGHTING SYSTEM FOR OVERHEAD SIGN ASSEMBLY AT STA *****		L.S.	4355340000	SP	DYNAMIC MESSAGE SIGN BENCH TEST UNIT.....		EA.
4082000000	903	SUPPORTS, WOOD.....		L.F.	4127500000	SP	LRS LIGHTING SYSTEM FOR OVERHEAD SIGN ASSEMBLY AT STA *****		L.S.	4355350000	SP	DYNAMIC MESSAGE SIGN SYSTEM NTCIP TESTS.....		EA.
4082100000	SP	SUPPORTS, OVERHEAD SIGN STRUCTURE AT STATION " ".....		L.S.	4127500000	SP	LRS LIGHTING SYSTEM FOR OVERHEAD SIGN ASSEMBLY AT STA *****		L.S.					
4082110000	SP	SUPPORTS, OVERHEAD DMS STRUCTURE AT STATION " ".....		L.S.	4127500000	SP	LRS LIGHTING SYSTEM FOR OVERHEAD SIGN ASSEMBLY AT STA *****		L.S.					
4096000000	904	SIGN ERECTION, TYPE D.....	2	EA.	4127500000	SP	LRS LIGHTING SYSTEM FOR OVERHEAD SIGN ASSEMBLY AT STA *****		L.S.					
4102000000	904	SIGN ERECTION, TYPE E.....	31	EA.	4128000000	SP	STATIC LIGHTING SYSTEM FOR OVERHEAD SIGN ASSEMBLY AT STA *****		L.S.					
4108000000	904	SIGN ERECTION, TYPE F.....	1	EA.	4128000000	SP	STATIC LIGHTING SYSTEM FOR OVERHEAD SIGN ASSEMBLY AT STA *****		L.S.					
4109000000	904	SIGN ERECTION, TYPE A (OVERHEAD).....		EA.	4128000000	SP	STATIC LIGHTING SYSTEM FOR OVERHEAD SIGN ASSEMBLY AT STA *****		L.S.					
4109000000	904	SIGN ERECTION, TYPE B (OVERHEAD).....		EA.	4128000000	SP	STATIC LIGHTING SYSTEM FOR OVERHEAD SIGN ASSEMBLY AT STA *****		L.S.					
4110000000	904	SIGN ERECTION, TYPE A (GROUND MOUNTED).....		EA.	4128000000	SP	STATIC LIGHTING SYSTEM FOR OVERHEAD SIGN ASSEMBLY AT STA *****		L.S.					
4110000000	904	SIGN ERECTION, TYPE B (GROUND MOUNTED).....		EA.	4128000000	SP	STATIC LIGHTING SYSTEM FOR OVERHEAD SIGN ASSEMBLY AT STA *****		L.S.					
4114000000	904	SIGN ERECTION, MILEMARKERS.....		EA.	4128000000	SP	STATIC LIGHTING SYSTEM FOR OVERHEAD SIGN ASSEMBLY AT STA *****		L.S.					
4115000000	904	SIGN ERECTION, OVERLAY (OVERHEAD).....		EA.	4128000000	SP	STATIC LIGHTING SYSTEM FOR OVERHEAD SIGN ASSEMBLY AT STA *****		L.S.					
4116000000	904	SIGN ERECTION, OVERLAY (GROUND MOUNTED).....		EA.	4132000000	907	STOCKPILE SUPPORT, STEEL BEAM.....		EA.					
4116100000	904	SIGN ERECTION, RELOCATE SIGN TYPE A (OVERHEAD).....		EA.	4138000000	907	DISPOSAL OF SUPPORT, STEEL BEAM.....		EA.					
4116100000	904	SIGN ERECTION, RELOCATE SIGN TYPE B (OVERHEAD).....		EA.	4140000000	907	STOCKPILE SUPPORT, WOOD.....		EA.					
4116100000	904	SIGN ERECTION, RELOCATE SIGN TYPE A (GROUND MOUNTED).....		EA.	4141000000	907	DISPOSAL OF SUPPORT, WOOD.....		EA.					
4116100000	904	SIGN ERECTION, RELOCATE SIGN TYPE B (GROUND MOUNTED).....		EA.	4142000000	907	STOCKPILE SUPPORT, OVERHEAD STRUCTURE.....		EA.					
4116100000	904	SIGN ERECTION, RELOCATE SIGN TYPE D.....		EA.	4143000000	907	DISPOSAL OF SUPPORT, OVERHEAD STRUCTURE.....		EA.					
4116100000	904	SIGN ERECTION, RELOCATE SIGN TYPE E.....		EA.	4148000000	907	STOCKPILE SIGN SYSTEM, OVERHEAD.....		EA.					
4116100000	904	SIGN ERECTION, RELOCATE SIGN TYPE F.....		EA.	4149000000	907	DISPOSAL OF SIGN SYSTEM, OVERHEAD.....		EA.					
4116100000	904	SIGN ERECTION, RELOCATE SIGN MILEMARKERS.....		EA.	4151000000	907	STOCKPILE SIGN SYSTEM, STEEL BEAM.....		EA.					
4116200000	904	SIGN ERECTION, REPOSITION OVERHEAD.....		EA.	4152000000	907	DISPOSAL OF SIGN SYSTEM, STEEL BEAM.....		EA.					
4116300000	904	SIGN ERECTION, LOGO TO PANEL.....		EA.	4154000000	907	STOCKPILE SIGN SYSTEM, U-CHANNEL.....		EA.					
4116400000	904	SIGN ERECTION, LOGO TRAILBLAZER.....		EA.	4155000000	907	DISPOSAL OF SIGN SYSTEM, U-CHANNEL.....		EA.					
4116500000	904	SIGN ERECTION, WALKWAY.....		L.F.	4157000000	907	STOCKPILE SIGN SYSTEM, WOOD.....		EA.					
4127000000	SP	LIGHTING FOR OVERHEAD SIGN ASSEMBLY AT STA *****		L.S.	4158000000	907	DISPOSAL OF SIGN SYSTEM, WOOD.....		EA.					
4127000000	SP	LIGHTING FOR OVERHEAD SIGN ASSEMBLY AT STA *****		L.S.	4186000000	907	STOCKPILE SUPPORT, U-CHANNEL.....		EA.					
					4192000000	907	DISPOSAL OF SUPPORT, U-CHANNEL.....		EA.					
					4228000000	907	STOCKPILE SIGN, A OR B (OVERHEAD).....		EA.					
					4234000000	907	DISPOSAL OF SIGN, A OR B (OVERHEAD).....		EA.					
								23						

ROADWAY STANDARD DRAWINGS  
APPLICABLE TO THESE SIGNING PLANS

- 901.50
- 903.10
- 904.10
- 904.20
- 904.30
- 904.50

**SIGNS  
SUMMARY OF QUANTITIES**

31-OCT-2008 09:21  
p:\projects\08-0921-3447\signing\cadd\quantities & gm signs\engseed\dgn  
11/22/08  
11/22/08

TIP NO. U-3447	SHEET NO. SIGN-3
APPROVED: <i>Ayman Alquodmani</i>	
DATE: 8/26/08	
SEAL	
	

**Pay Item Notes:**


1 DISPOSAL OF SIGN SYSTEM, U-CHANNEL

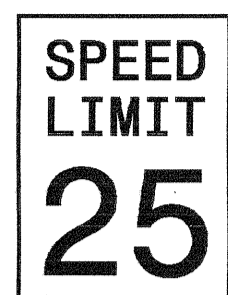
**General Notes:**

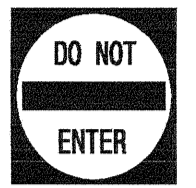
- . SIGNS FURNISHED BY STATE
- . ALL TYPE 'D' SIGNS SHALL BE MOUNTED ON TWO U-CHANNEL POSTS UNLESS OTHERWISE INDICATED ON THE PLANS.
- . IF REMOVAL OR RELOCATION OF SIGNS ON PRIVATE STREET (NON-STATE MAINTAINED) IS REQUIRED DUE TO CONSTRUCTION, THE CONTRACTOR SHALL INFORM THE ENGINEER. THE WORK WILL BE COMPLETED BY OTHERS.
- . SIGNING PLANS DO NOT INCLUDE TEMPORARY CONSTRUCTION SIGNING OR PAVEMENT MARKINGS. SEE TRAFFIC CONTROL PLANS.
- . WHEN NOT STATIONED OR DIMENSIONED ON PLANS, ALL 'E' AND 'F' SIGNS SHALL BE FIELD LOCATED BY THE ENGINEER
- . ALL EXISTING SIGNS ON "U" CHANNEL POST WITHIN THE PROJECT LIMITS SHALL BE REMOVED AND DISPOSED OF UNLESS OTHERWISE NOTED ON PLANS.
- . WHEN EXISTING SIGNS ARE REMOVED AND INSTALLED ON NEW SUPPORTS, THE RE-ERECTION SHALL IMMEDIATELY FOLLOW THE REMOVAL.
- . THE BACKGROUND FOR TYPE E & F SIGNS SHALL BE TYPE III REFLECTIVE SHEETING.
- . THE CONTRACTOR SHALL BE REQUIRED TO SUBMIT TO THE N.C.D.O.T. FOR APPROVAL, DETAIL DRAWINGS OF LUMINAIRE RETRIEVAL SYSTEM MOUNTING ON OHS ASSEMBLY.
- . THE CONTRACTOR SHALL USE LUMINAIRE RETRIEVAL SYSTEM ON ALL OVERHEAD STRUCTURES. WALKWAY AND HANDRAIL IS NOT REQUIRED.
- . INSTALLATION OF LUMINAIRE RETRIEVAL SYSTEM SHALL ALLOW LUMINAIRE MAINTENANCE FROM THE SHOULDER WITHOUT THE NEED FOR LANE CLOSURE. THE DRIVE HANDLE OF THE LUMINAIRE RETRIEVAL SYSTEM SHALL BE LOCATED A MINIMUM OF 0.92M (3 ') FROM THE RIGHT EDGE OF THE SHOULDER AWAY FROM THE ROADWAY TRAFFIC.
- . THE CONTRACTOR SHALL ENSURE THAT COORDINATION IS ESTABLISHED BETWEEN THE OHS ASSEMBLY AND LUMINAIRE RETRIEVAL SYSTEM FABRICATORS SO THAT A FULLY FUNCTIONAL SIGN AND LIGHTING SYSTEM IS INSTALLED. THE CONTRACTOR SHALL BE FULLY RESPONSIBLE FOR ANY OHS ASSEMBLY AND LUMINAIRE RETRIEVAL SYSTEM INCOMPATIBILITIES, OR INSTALLATION OF A LIGHTING SYSTEM NOT FUNCTIONING TO ITS INTENDED PURPOSE.
- . DO NOT BEGIN FABRICATION FOR TYPES A & B SIGNS MOUNTED ON OVERHEAD STRUCTURES OR STEEL SUPPORTS UNTIL "S" DIMENSIONS HAVE BEEN FIELD VERIFIED.
- . SEE ROADWAY PLANS FOR GUARD/GUIDE RAIL DETAILS.

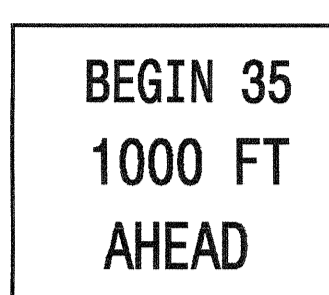
**Project Notes:**


**NOTES**


TIP NO. U-3447	SHEET NO. SIGN-4
APPROVED: <i>[Signature]</i>	
DATE: 8/26/08	
SEAL	
	


402 QUANTITY REQ'D 1  
 24 X 30 R2-1  
 TWO "U" POSTS PER SIGN

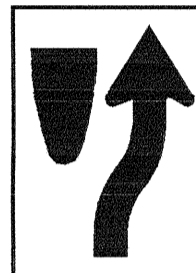
411 QUANTITY REQ'D 3  
 30 X 30 R5-1  
 ONE "U" POST PER SIGN


447 QUANTITY REQ'D 1  
 48 X 36 R2-80  
 ONE "U" POST PER SIGN

468 QUANTITY REQ'D 1  
 48 X 54 R5-15  
 TWO "U" POST PER SIGN


473 QUANTITY REQ'D 1  
 30 X 30 W14-1  
 ONE "U" POST PER SIGN


403 QUANTITY REQ'D 2  
 30 X 48 R2-1  
 ONE "U" POST PER SIGN

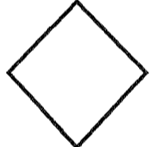
416 QUANTITY REQ'D 3  
 24 X 30 R4-7  
 ONE "U" POST PER SIGN


453 QUANTITY REQ'D 1  
 36 X 36 W3-5  
 TWO "U" POSTS PER SIGN


469 QUANTITY REQ'D 1  
 48 X 24 R5-16  
 MOUNT BELOW SIGN 468  
 IN 1 INSTALLATIONS


501  
 1- 30 X 15  
 1- 36 X 36  
 ONE "U" POST PER SIGN

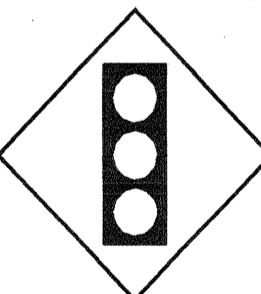
404 QUANTITY REQ'D 1  
 30 X 48 R2-1  
 ONE "U" POST PER SIGN

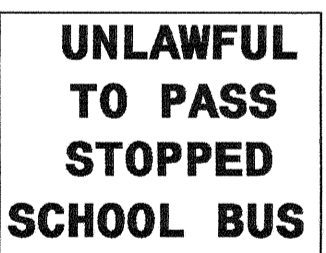
417 QUANTITY REQ'D 3  
 18 X 18 W23-15  
 MOUNT BELOW SIGN 416  
 IN 3 INSTALLATIONS


458 QUANTITY REQ'D 1  
 30 X 30 W14-2  
 ONE "U" POST PER SIGN


470 QUANTITY REQ'D 1  
 36 X 10 R2-22  
 MOUNT ABOVE SIGN 403  
 IN 1 INSTALLATIONS

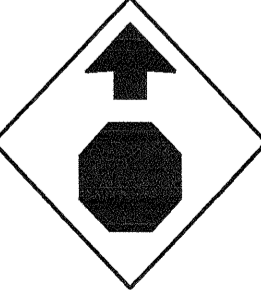
408 QUANTITY REQ'D 2  
 30 X 30 R1-1  
 ONE "U" POST PER SIGN

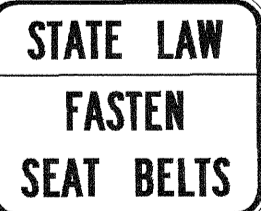
438 QUANTITY REQ'D 1  
 36 X 36 W3-3  
 ONE "U" POST PER SIGN

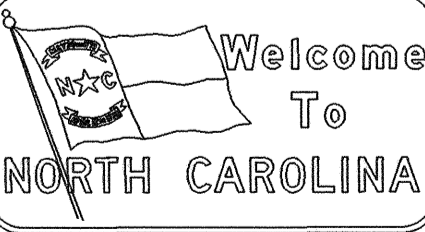
466 QUANTITY REQ'D 1  
 30 X 36 R4-91  
 ONE "U" POST PER SIGN

471 QUANTITY REQ'D 1  
 42 X 14 R2-23  
 MOUNT BELOW SIGN 403  
 IN 1 INSTALLATIONS

410 QUANTITY REQ'D 3  
 36 X 24 R5-1a  
 ONE "U" POST PER SIGN

439 QUANTITY REQ'D 1  
 36 X 36 W3-1a  
 ONE "U" POST PER SIGN

467 QUANTITY REQ'D 1  
 30 X 24 R5-17  
 ONE "U" POST PER SIGN

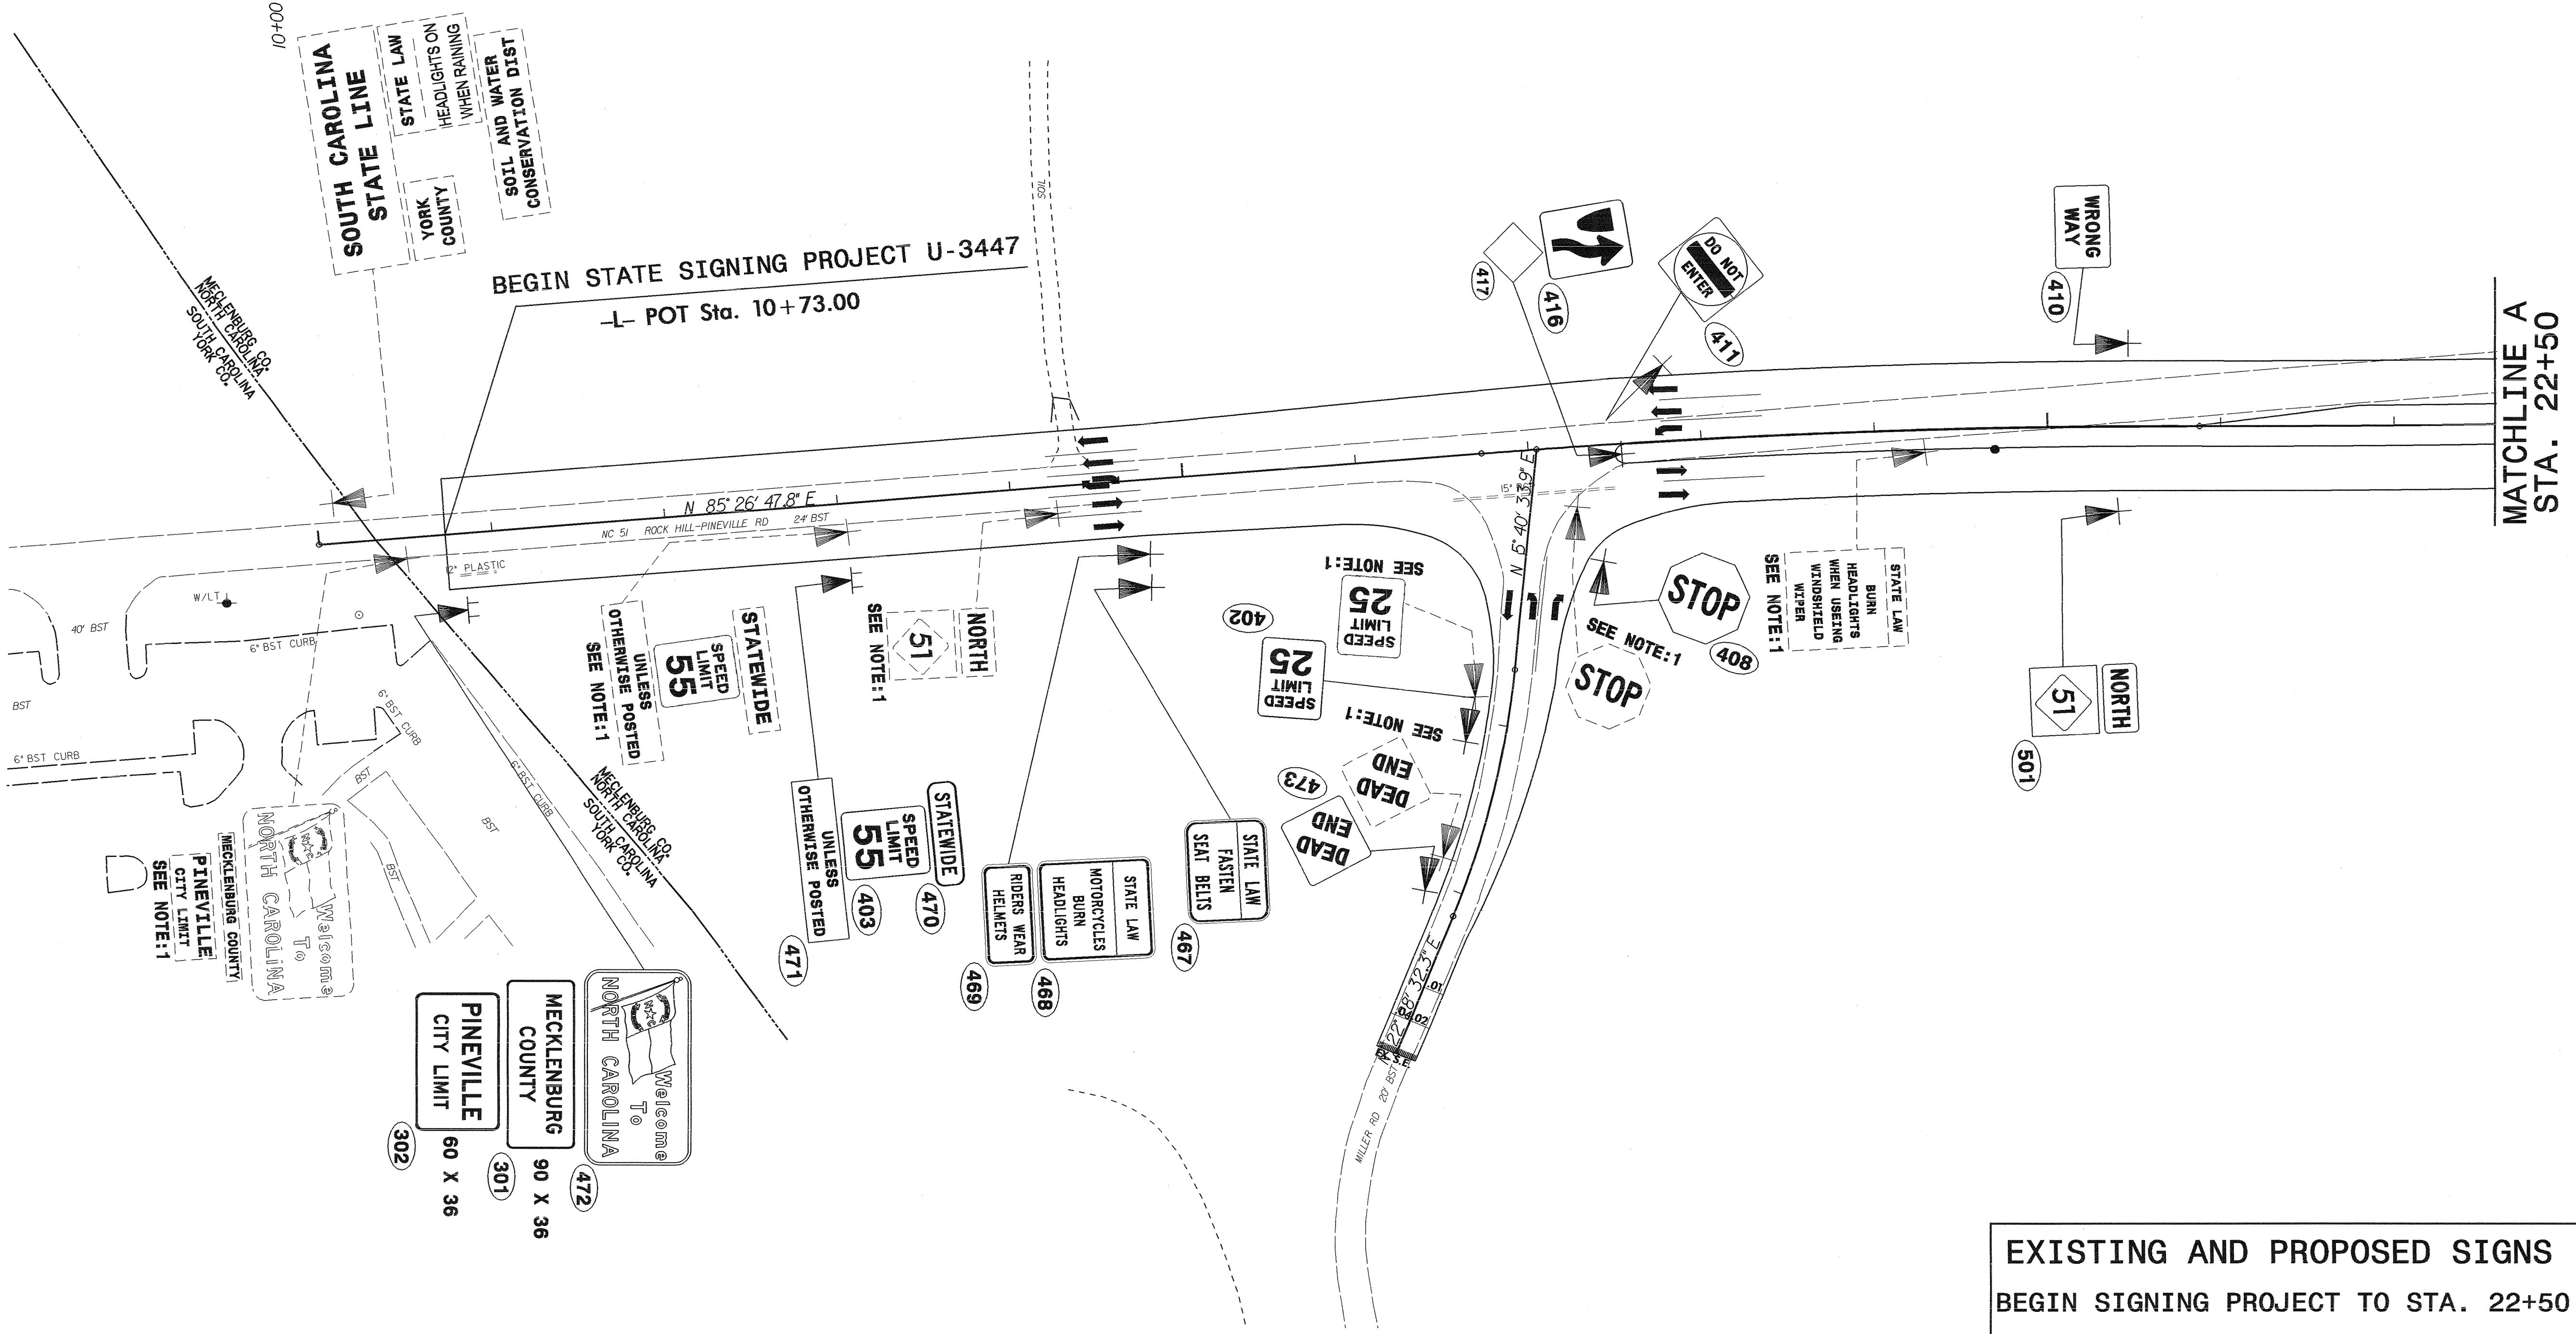
472 QUANTITY REQ'D 1  
 78 X 42 I2-2  
 ONE "U" POST PER SIGN

TYPE "E" & "F" SIGNS

25-AUG-2008 16:52  
 c:\p\projects\3447\traffic\signing\cadd\quantities & gm\signs\engseed.dgn  
 walter.johnson AT TE221737



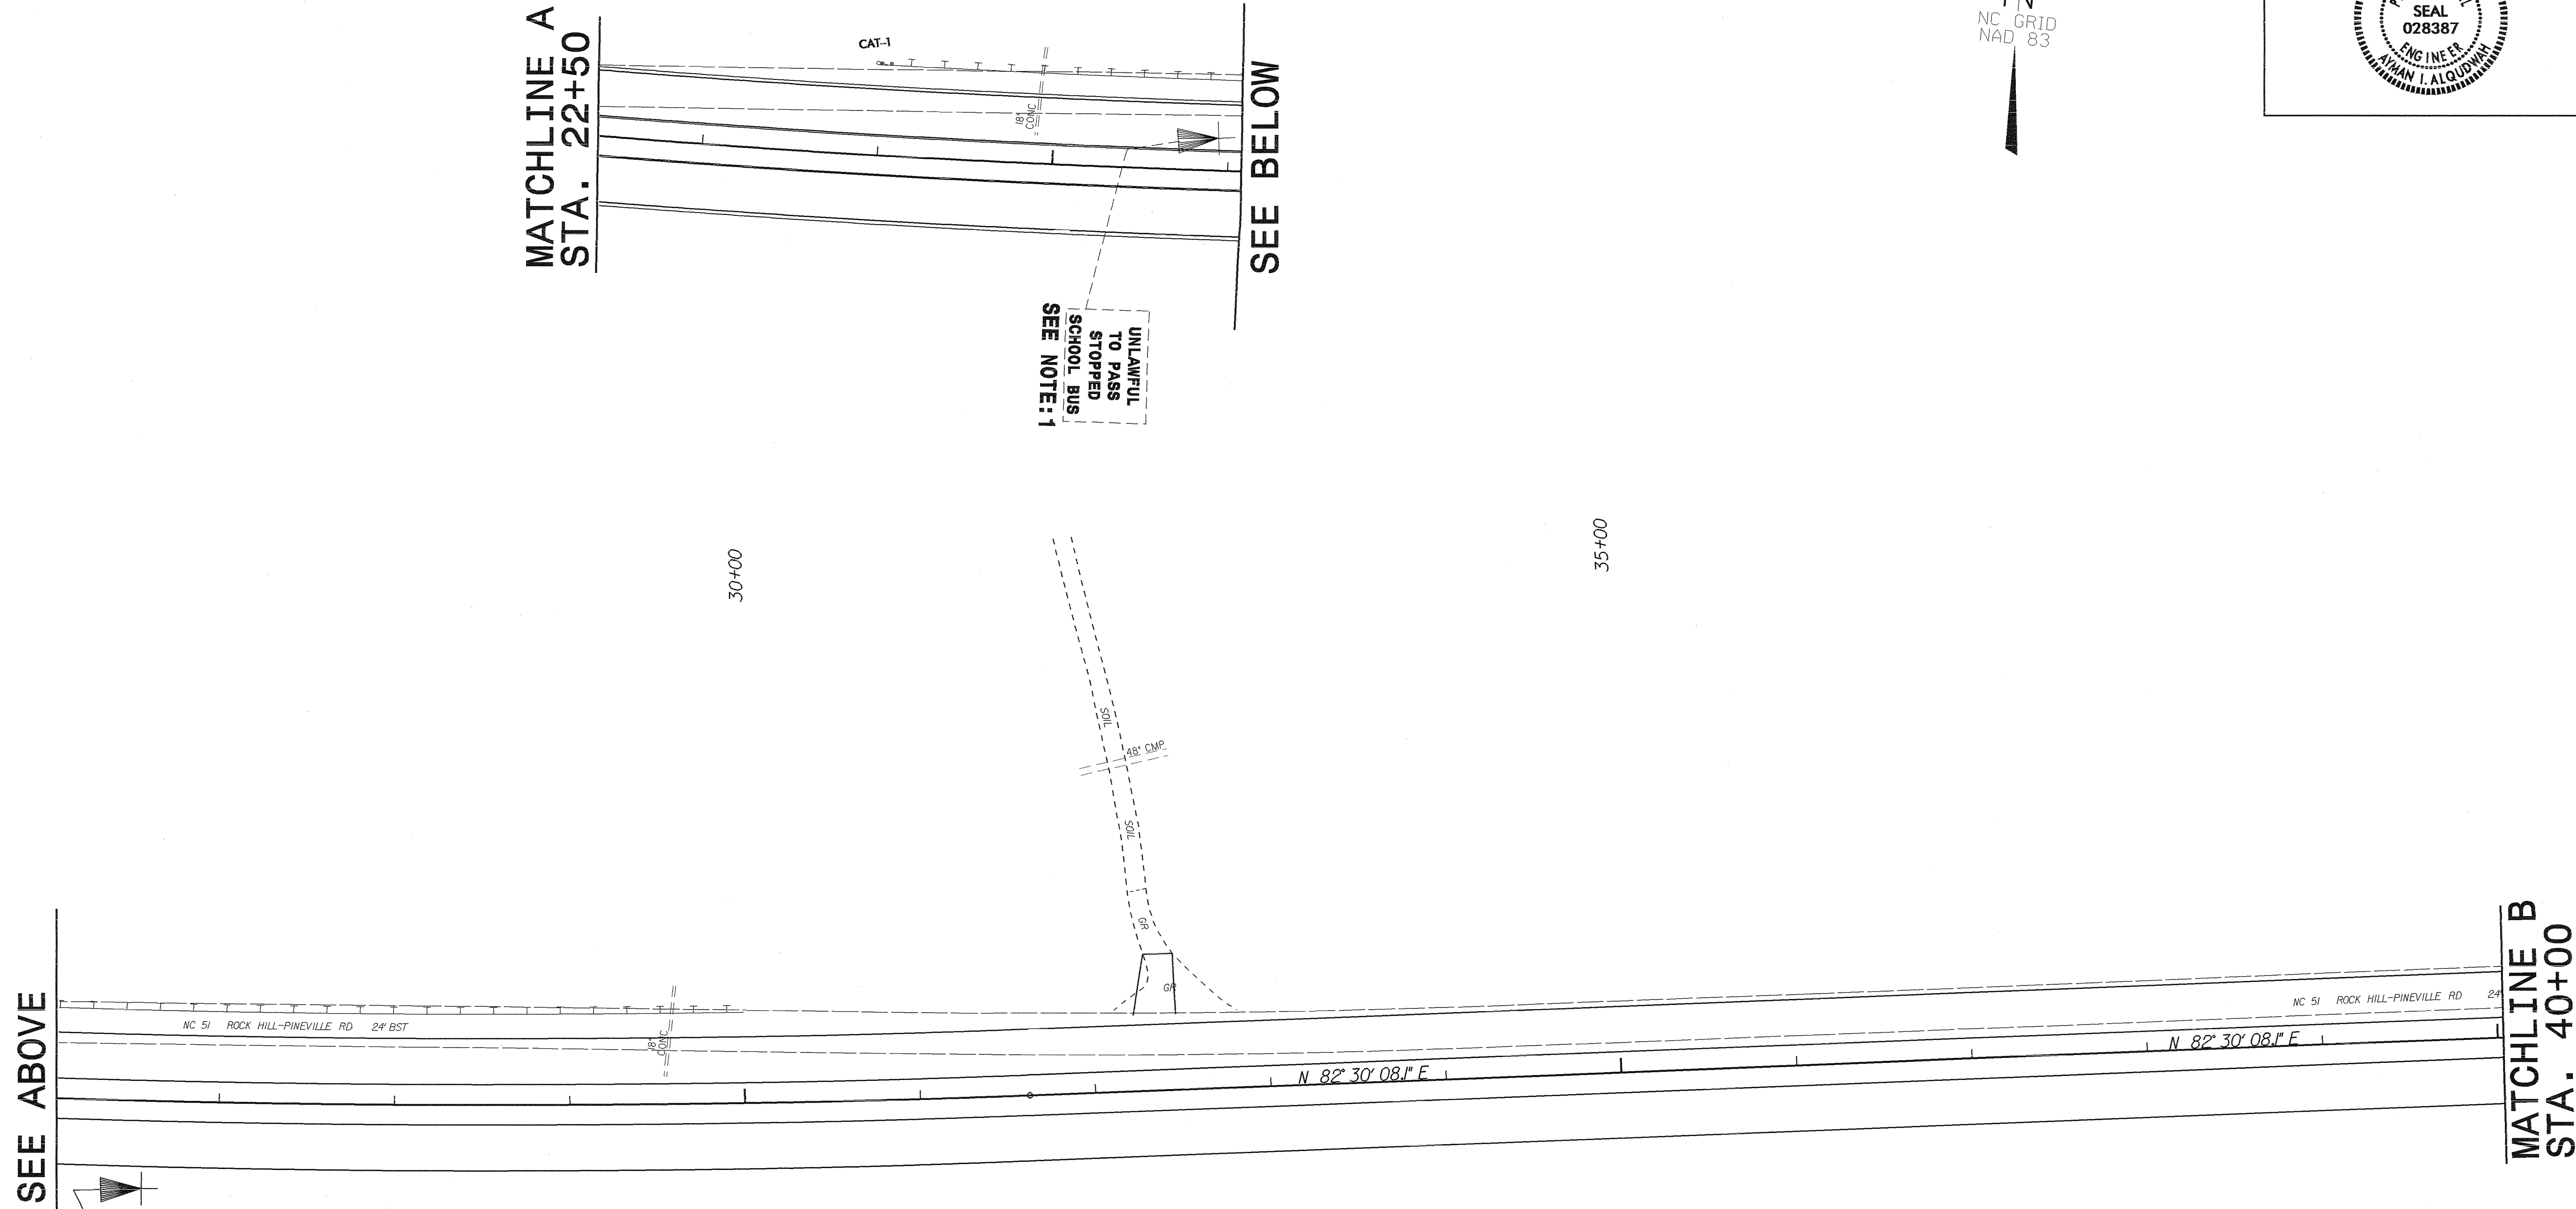
TIP NO. U-3447	SHEET NO. SIGN-6
APPROVED: <i>[Signature]</i>	
DATE: 8/26/08	
SEAL	



**EXISTING AND PROPOSED SIGNS  
BEGIN SIGNING PROJECT TO STA. 22+50**

25-ALC-2008 15:08  
 C:\tippro\projects\U-3447\trf\fig\sig\me\code\Signing Layout Plans\U-3447\_Sgn-pln sheet 4.dgn  
 Walter Johnson AT TE221737

TIP NO. U-3447	SHEET NO. SIGN-7
APPROVED: <i>[Signature]</i>	
DATE: 8/26/08	
SEAL	



MATCHLINE A  
STA. 22+50

SEE BELOW

UNLAWFUL  
TO PASS  
STOPPED  
SCHOOL BUS  
SEE NOTE: 1

SEE ABOVE

UNLAWFUL  
TO PASS  
STOPPED  
SCHOOL BUS  
466

MATCHLINE B  
STA. 40+00

EXISTING AND PROPOSED SIGNS  
STA. 22+50 TO STA. 40+00

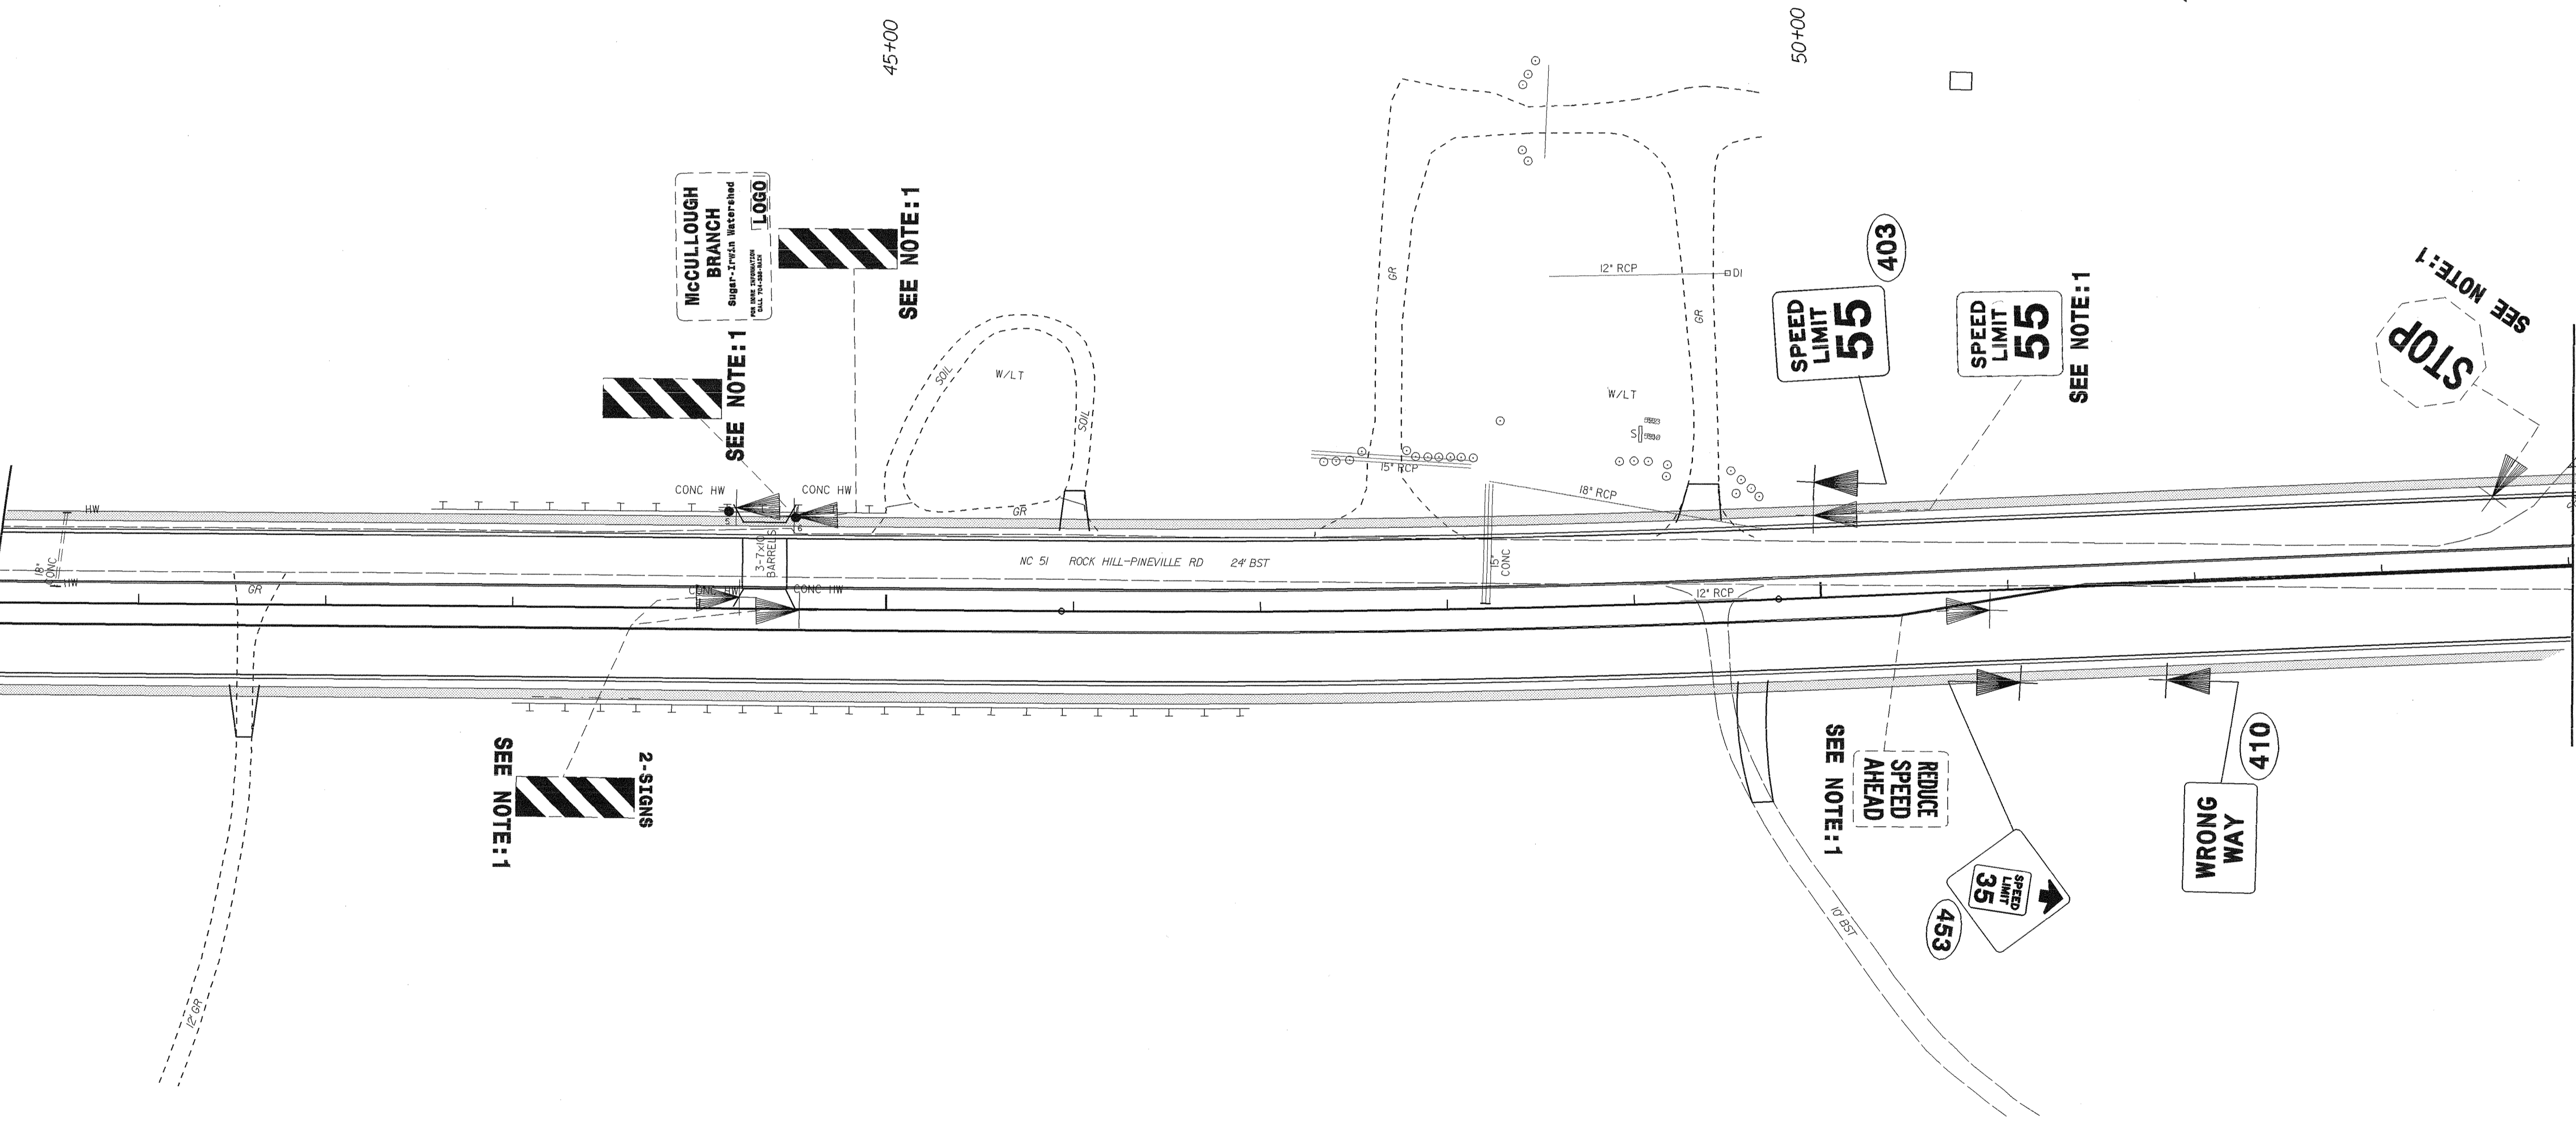
25-ALC-2008 15:07  
P:\tipproj\lects\U-3447\tr\fig\signing\cadd\signing\Layout Plans\U-3447\_Sgn-pln sheets 3.dgn  
walter.johnson AT T221737

TIP NO. U-3447	SHEET NO. SIGN-8
APPROVED: <i>Syvan Eljehrad</i>	
DATE: 8/26/08	
SEAL	



MATCHLINE B  
STA. 40+00


MATCHLINE C  
STA. 54+00

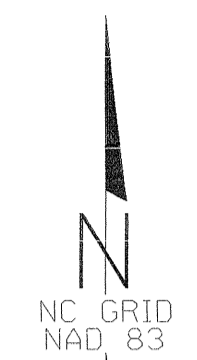


EXISTING AND PROPOSED SIGNS  
STA. 40+00 TO STA. 54+00

25-ALC-2008 11506  
 P:\biproc\projects\U-3447\traffic\signing\Layout Plans\U-3447\_Sgn-plan sheet 2.dgn  
 Walter Johnson AT 1E221737



TIP NO. U-3447	SHEET NO. SIGN-9
APPROVED: <i>[Signature]</i>	
DATE: 8/26/08	
SEAL	
	



MATCHLINE A  
STA. 54+00

END STATE SIGING PROJECT U-3447  
-L- POT Sta. 66+87.86

**EXISTING AND PROPOSED SIGNS**  
STA. 54+00 TO END OF SIGNING PROJECT

25-ALG-2008 15:06  
P:\tpp\projects\3447\signing\cadd\signing Layout Plans\U-3447\_Sgn-plan sheet 1.dgn  
Walter Johnson AT 1E221737