






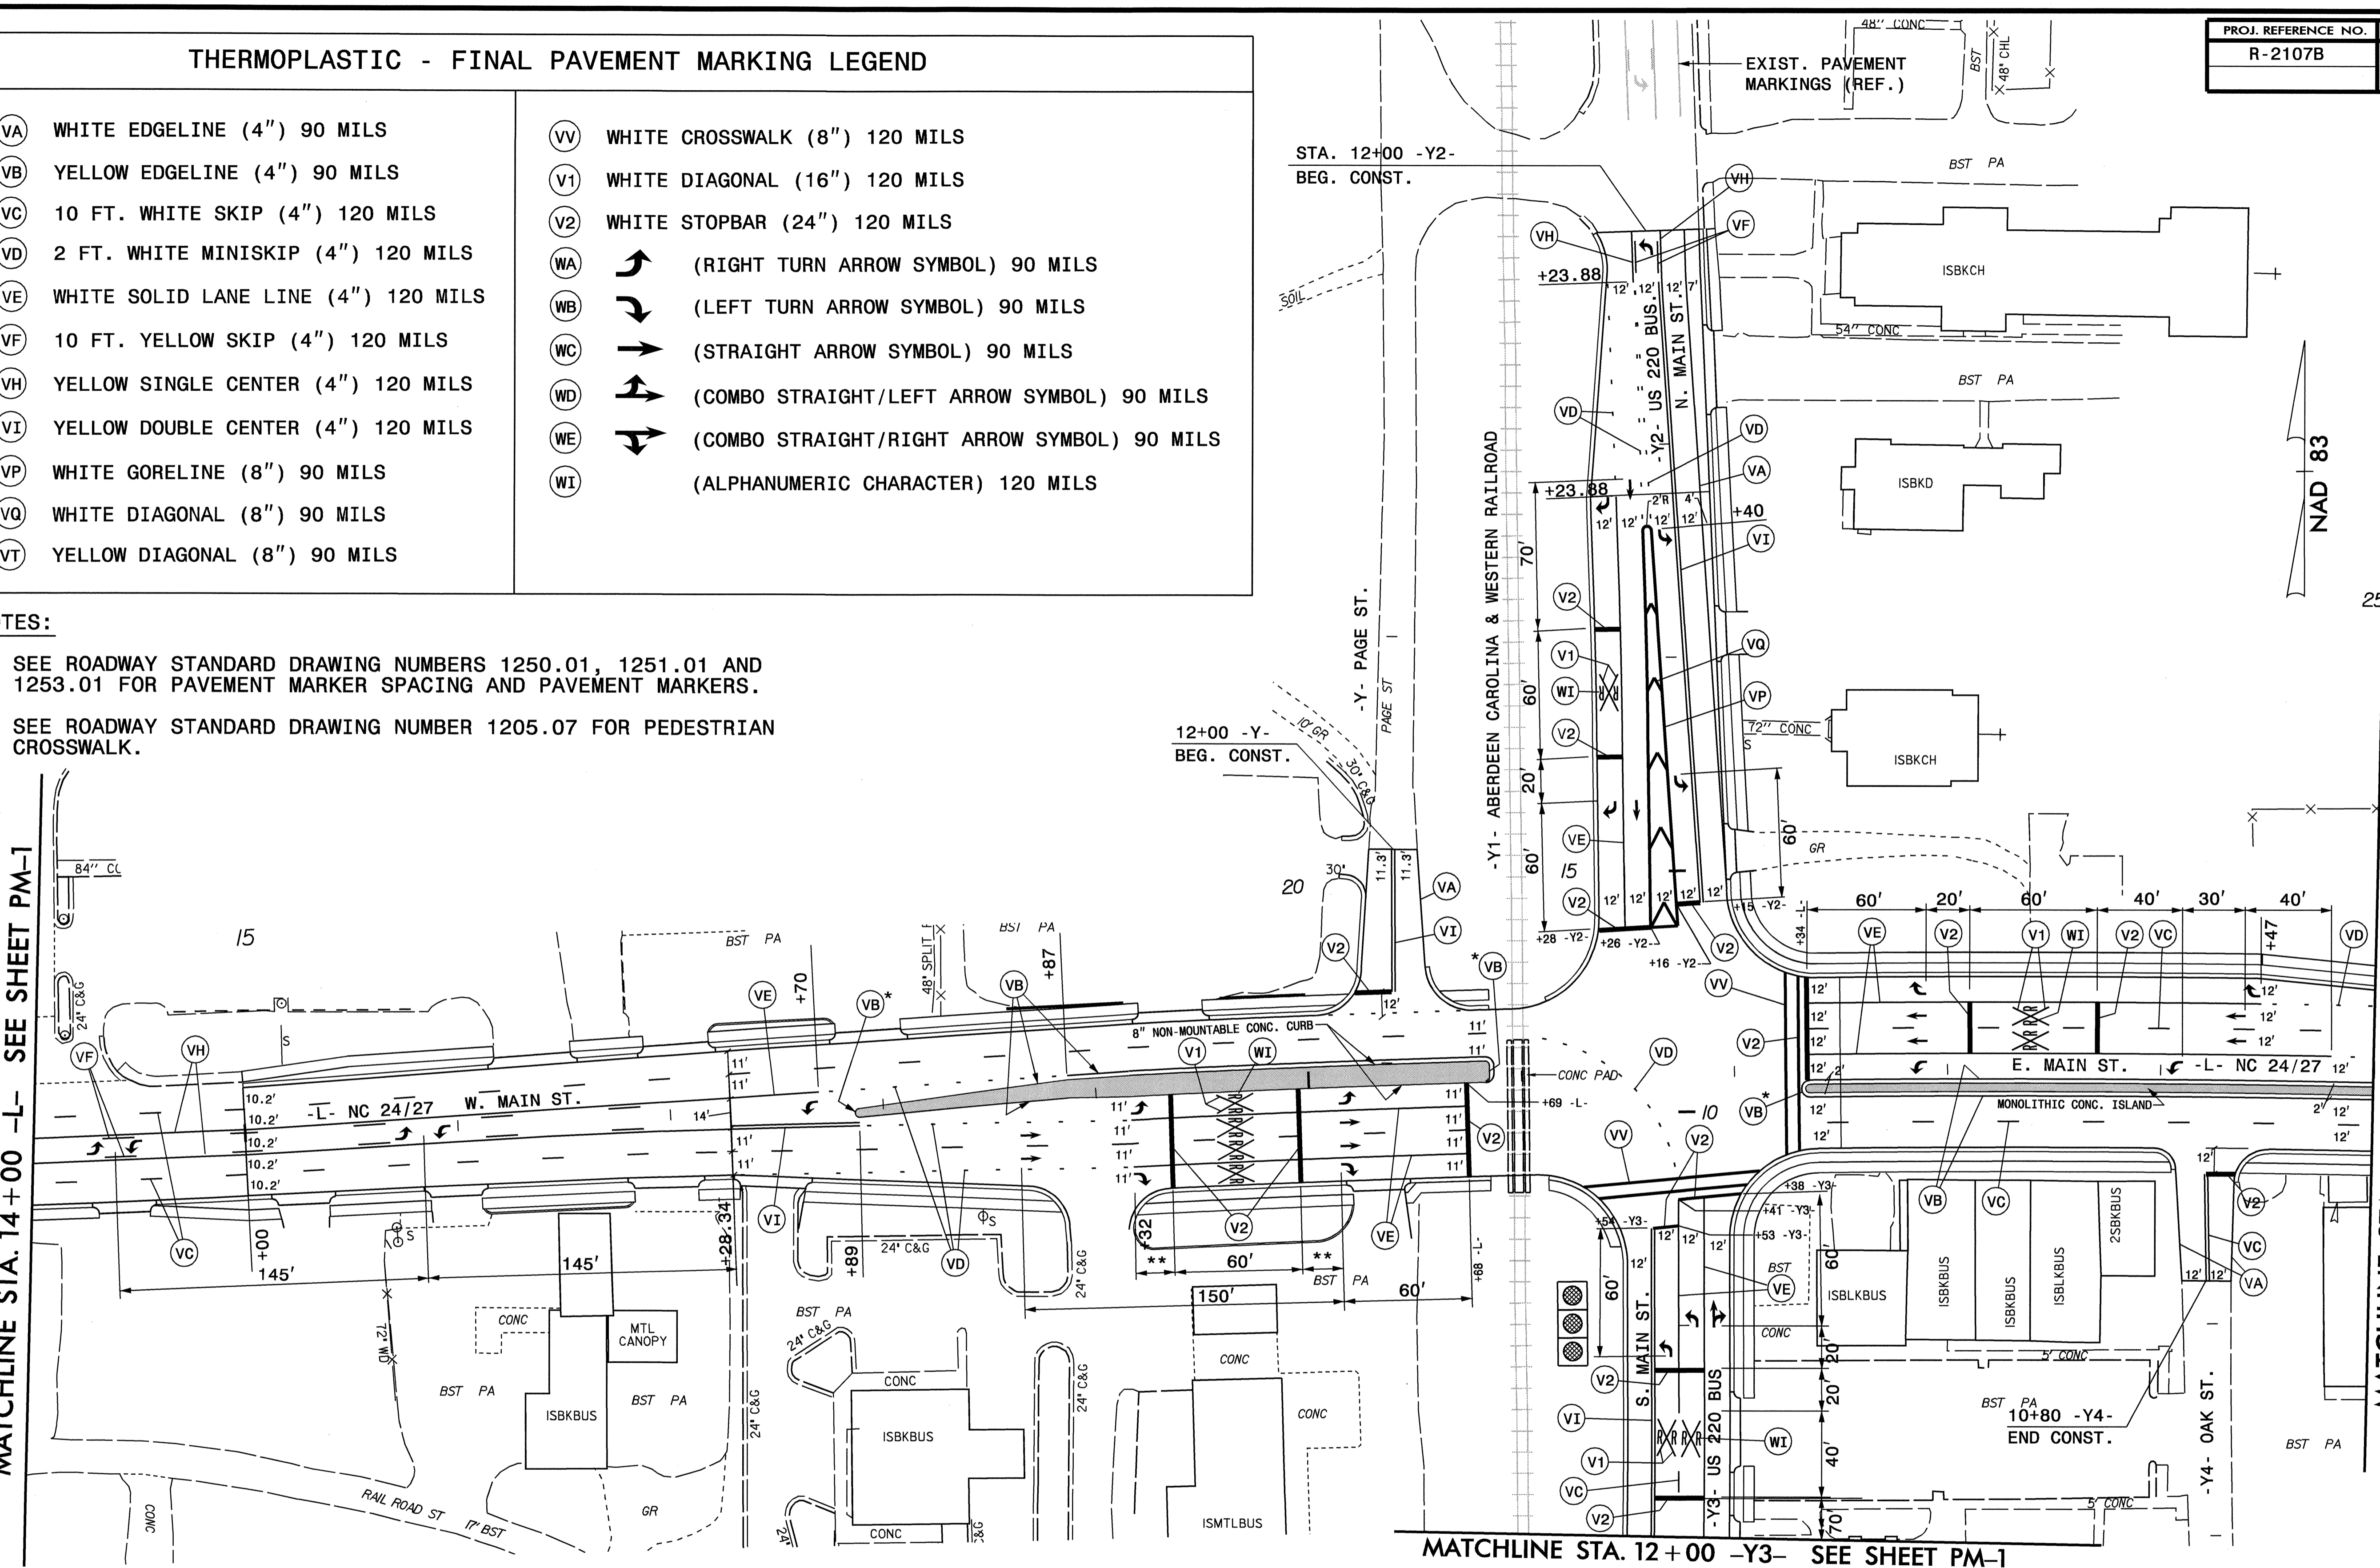
THERMOPLASTIC - FINAL PAVEMENT MARKING LEGEND

- | | |
|--|--|
| (VA) WHITE EDGELINE (4") 90 MILS | (VV) WHITE CROSSWALK (8") 120 MILS |
| (VB) YELLOW EDGELINE (4") 90 MILS | (V1) WHITE DIAGONAL (16") 120 MILS |
| (VC) 10 FT. WHITE SKIP (4") 120 MILS | (V2) WHITE STOPBAR (24") 120 MILS |
| (VD) 2 FT. WHITE MINISKIP (4") 120 MILS | (WA)  (RIGHT TURN ARROW SYMBOL) 90 MILS |
| (VE) WHITE SOLID LANE LINE (4") 120 MILS | (WB)  (LEFT TURN ARROW SYMBOL) 90 MILS |
| (VF) 10 FT. YELLOW SKIP (4") 120 MILS | (WC)  (STRAIGHT ARROW SYMBOL) 90 MILS |
| (VH) YELLOW SINGLE CENTER (4") 120 MILS | (WD)  (COMBO STRAIGHT/LEFT ARROW SYMBOL) 90 MILS |
| (VI) YELLOW DOUBLE CENTER (4") 120 MILS | (WE)  (COMBO STRAIGHT/RIGHT ARROW SYMBOL) 90 MILS |
| (VP) WHITE GORELINE (8") 90 MILS | (WI) (ALPHANUMERIC CHARACTER) 120 MILS |
| (VQ) WHITE DIAGONAL (8") 90 MILS | |
| (VT) YELLOW DIAGONAL (8") 90 MILS | |

NOTES:

- SEE ROADWAY STANDARD DRAWING NUMBERS 1250.01, 1251.01 AND 1253.01 FOR PAVEMENT MARKER SPACING AND PAVEMENT MARKERS.
- SEE ROADWAY STANDARD DRAWING NUMBER 1205.07 FOR PEDESTRIAN CROSSWALK.

MATCHLINE STA. 14+00 -L- SEE SHEET PM-1





25


MATCHLINE STA. 25+00.00 -L- SEE SHEET PM-3

* - PLACE PERMANENT RAISED PAVEMENT MARKERS (YELLOW/YELLOW) AROUND ENDS OF MONOLITHIC AND PAINTED ISLANDS AS DIRECTED BY THE ENGINEER.

** - CENTER RAILROAD PAVEMENT MARKINGS BETWEEN TURN ARROWS.

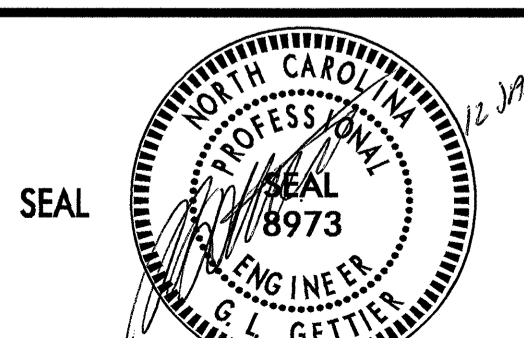APPROVED: _____ DATE: _____	PAVEMENT MARKING PLAN							
								
SCALE: NONE	DATE: 11/08	<table border="1"> <thead> <tr> <th colspan="2">REVISIONS</th> </tr> </thead> <tbody> <tr> <td> </td> <td> </td> </tr> <tr> <td> </td> <td> </td> </tr> </tbody> </table>	REVISIONS					
REVISIONS								
DWG. BY: KPB	DESIGN BY: KPB							
REVIEWED BY: JWG		CADD FILE						

12-JAN-2009 09:55 \\dot\cfe\p\proj\traffic\trafficcontrol\top\2107b\fc_pmp-pm-2.dgn
kbr\cadwell AT WZTC23745

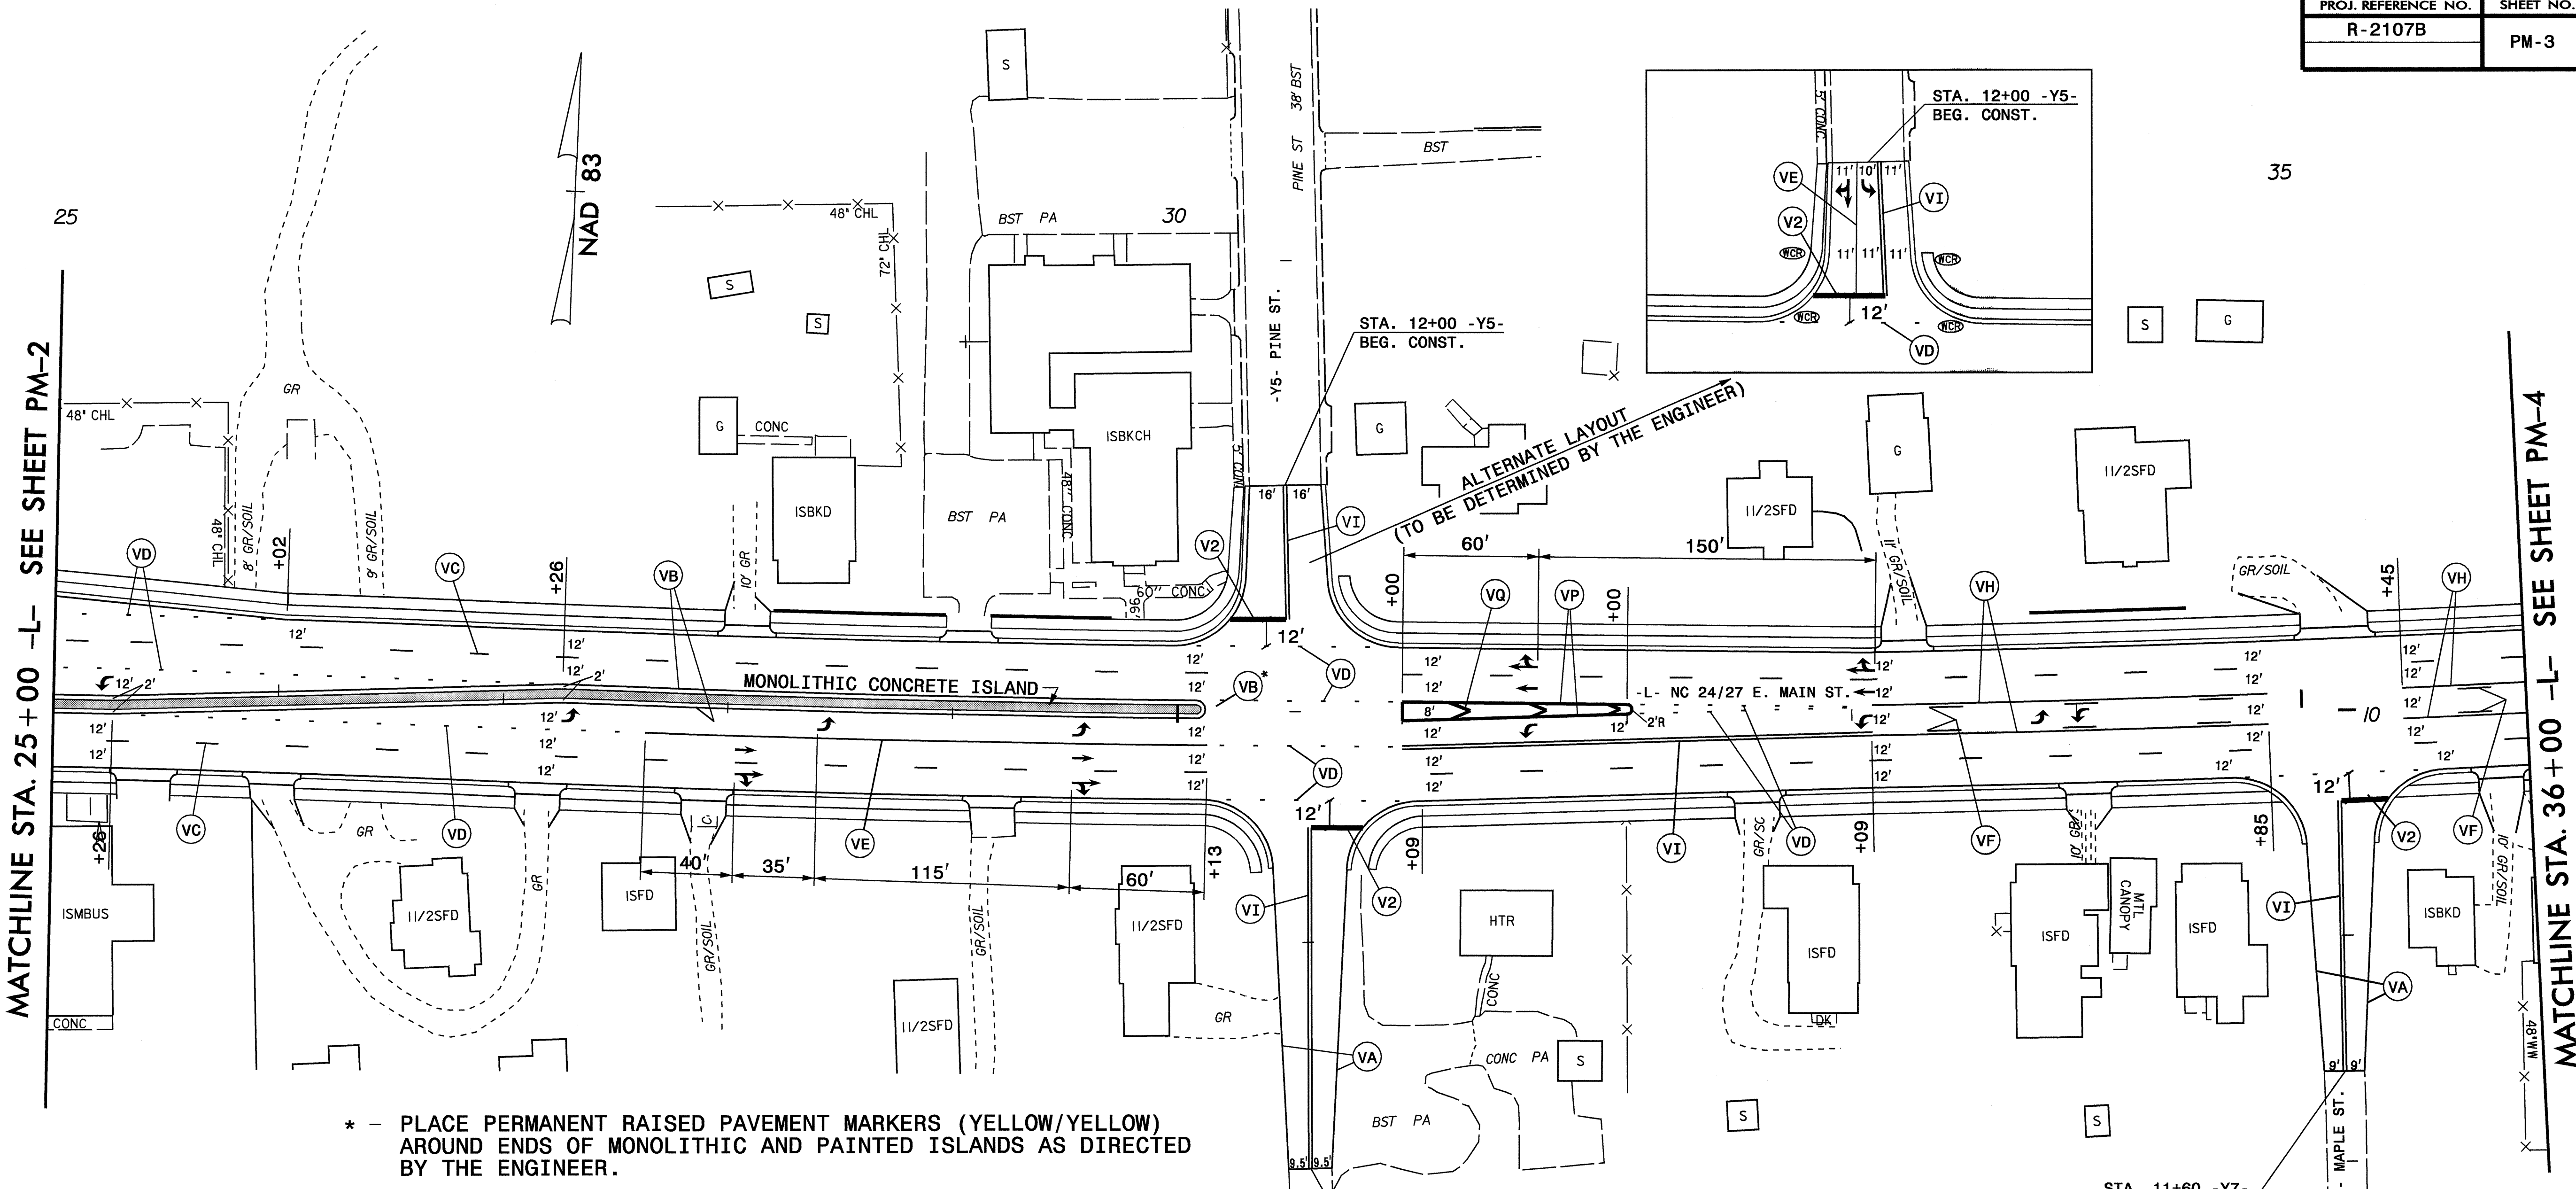

* - PLACE PERMANENT RAISED PAVEMENT MARKERS (YELLOW/YELLOW) AROUND ENDS OF MONOLITHIC AND PAINTED ISLANDS AS DIRECTED BY THE ENGINEER.

THERMOPLASTIC - FINAL PAVEMENT MARKING LEGEND

(VA) WHITE EDGELINE (4") 90 MILS	(VV) WHITE CROSSWALK (8") 120 MILS
(VB) YELLOW EDGELINE (4") 90 MILS	(V1) WHITE DIAGONAL (16") 120 MILS
(VC) 10 FT. WHITE SKIP (4") 120 MILS	(V2) WHITE STOPBAR (24") 120 MILS
(VD) 2 FT. WHITE MINISKIP (4") 120 MILS	(WA) (RIGHT TURN ARROW SYMBOL) 90 MILS
(VE) WHITE SOLID LANE LINE (4") 120 MILS	(WB) (LEFT TURN ARROW SYMBOL) 90 MILS
(VF) 10 FT. YELLOW SKIP (4") 120 MILS	(WC) (STRAIGHT ARROW SYMBOL) 90 MILS
(VH) YELLOW SINGLE CENTER (4") 120 MILS	(WD) (COMBO STRAIGHT/LEFT ARROW SYMBOL) 90 MILS
(VI) YELLOW DOUBLE CENTER (4") 120 MILS	(WE) (COMBO STRAIGHT/RIGHT ARROW SYMBOL) 90 MILS
(VP) WHITE GORELINE (8") 90 MILS	(WI) (ALPHANUMERIC CHARACTER) 120 MILS
(VQ) WHITE DIAGONAL (8") 90 MILS	
(VT) YELLOW DIAGONAL (8") 90 MILS	

NOTES:

- SEE ROADWAY STANDARD DRAWING NUMBERS 1250.01, 1251.01 AND 1253.01 FOR PAVEMENT MARKER SPACING AND PAVEMENT MARKERS.
- SEE ROADWAY STANDARD DRAWING NUMBER 1205.07 FOR PEDESTRIAN CROSSWALK.

APPROVED: _____ DATE: 23 Sep 06	PAVEMENT MARKING PLAN							
			SCALE: NONE					
	DATE: 4/08	<table border="1"> <tr> <th colspan="2">REVISIONS</th> </tr> <tr> <td> </td> <td> </td> </tr> <tr> <td> </td> <td> </td> </tr> </table>	REVISIONS					
REVISIONS								
	DWG. BY: KPB	<table border="1"> <tr> <td>CADD FILE</td> <td> </td> </tr> </table>	CADD FILE					
CADD FILE								
	DESIGN BY: KPB							
	REVIEWED BY: JWG							


23-SEP-2006 14:28
 \\dot\dfsroot\01\Proj\Tipp\projects-r\2107b\traffic\trafficcontrol\top\2107b-rc-pmp-pm-3.dgn
 KBroadwell AT WZTC237451

THERMOPLASTIC - FINAL PAVEMENT MARKING LEGEND

(VA) WHITE EDGELINE (4") 90 MILS	(VV) WHITE CROSSWALK (8") 120 MILS
(VB) YELLOW EDGELINE (4") 90 MILS	(V1) WHITE DIAGONAL (16") 120 MILS
(VC) 10 FT. WHITE SKIP (4") 120 MILS	(V2) WHITE STOPBAR (24") 120 MILS
(VD) 2 FT. WHITE MINISKIP (4") 120 MILS	(WA) (RIGHT TURN ARROW SYMBOL) 90 MILS
(VE) WHITE SOLID LANE LINE (4") 120 MILS	(WB) (LEFT TURN ARROW SYMBOL) 90 MILS
(VF) 10 FT. YELLOW SKIP (4") 120 MILS	(WC) (STRAIGHT ARROW SYMBOL) 90 MILS
(VH) YELLOW SINGLE CENTER (4") 120 MILS	(WD) (COMBO STRAIGHT/LEFT ARROW SYMBOL) 90 MILS
(VI) YELLOW DOUBLE CENTER (4") 120 MILS	(WE) (COMBO STRAIGHT/RIGHT ARROW SYMBOL) 90 MILS
(VP) WHITE GORELINE (8") 90 MILS	(WI) (ALPHANUMERIC CHARACTER) 120 MILS
(VQ) WHITE DIAGONAL (8") 90 MILS	
(VT) YELLOW DIAGONAL (8") 90 MILS	

NOTES:

- SEE ROADWAY STANDARD DRAWING NUMBERS 1250.01, 1251.01 AND 1253.01 FOR PAVEMENT MARKER SPACING AND PAVEMENT MARKERS.
- SEE ROADWAY STANDARD DRAWING NUMBER 1205.07 FOR PEDESTRIAN CROSSWALK.

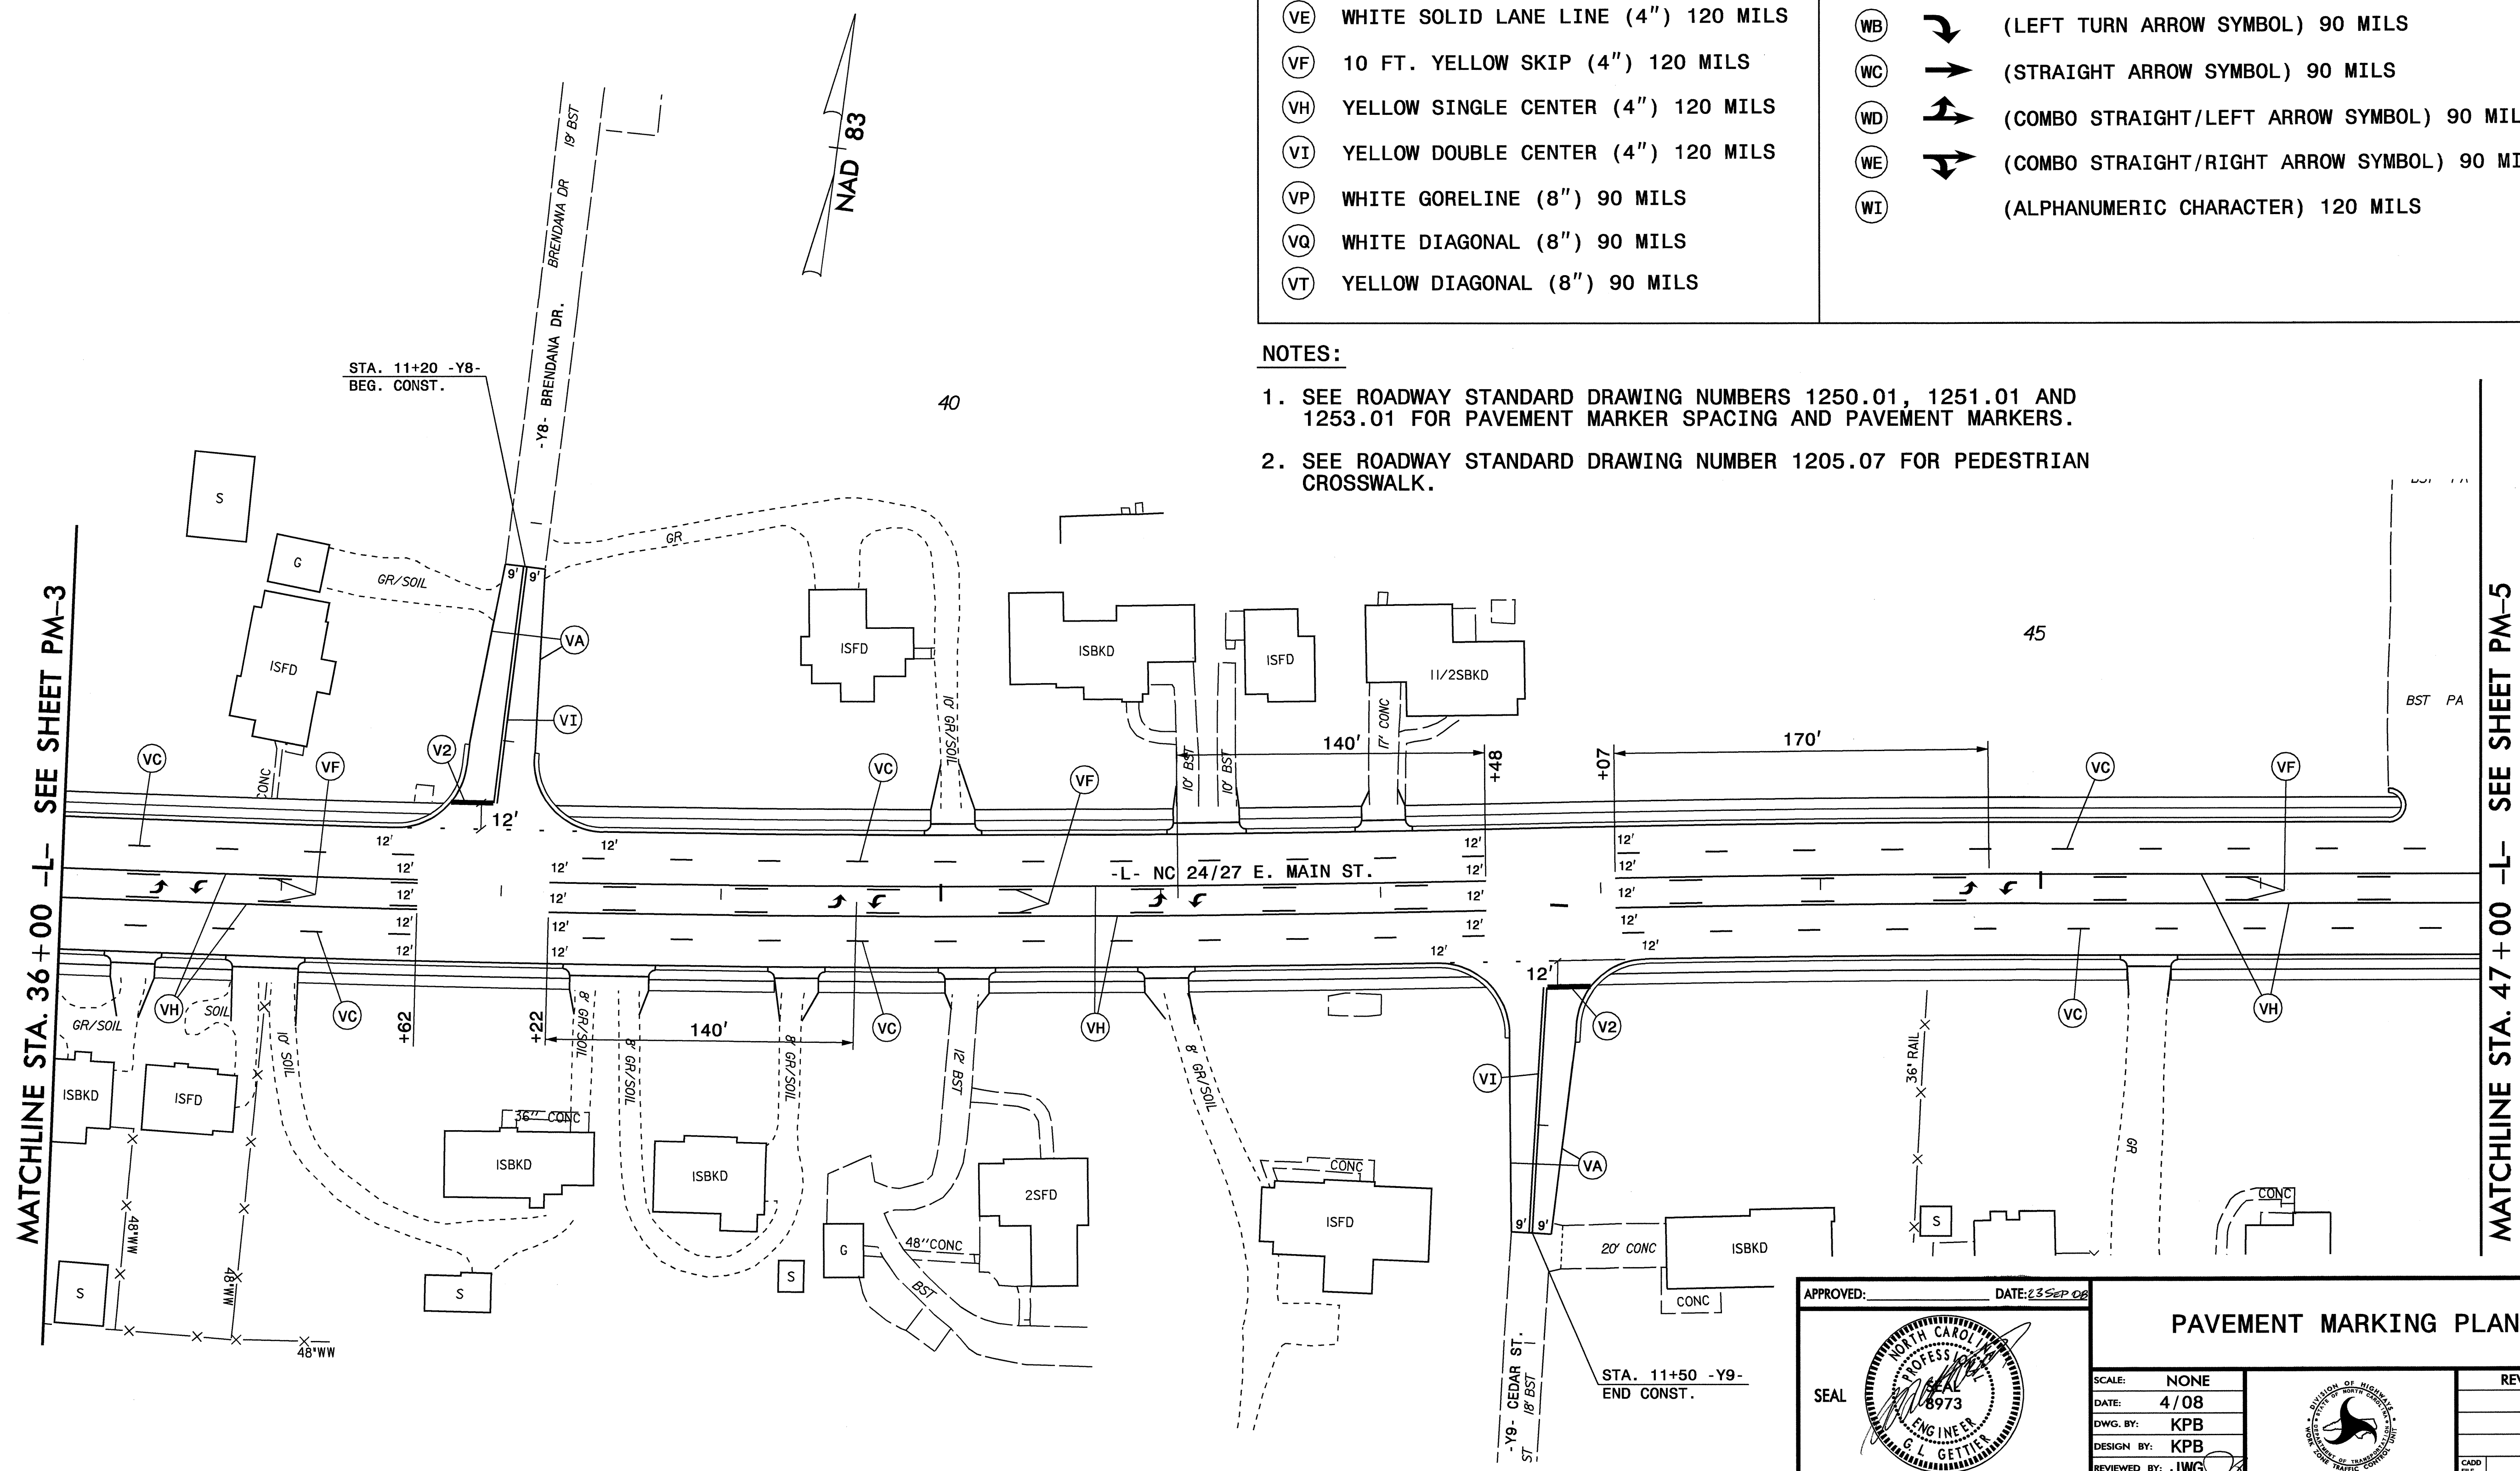

MATCHLINE STA. 36+00 -L- SEE SHEET PM-3

MATCHLINE STA. 47+00 -L- SEE SHEET PM-5

23-SEP-2008 14:27 \\dot\dfsroot\Projects\2107b\Traffic\TrafficControl\top\2107b_fc_pmp-pm-4.dgn
KBradwell AT WZ123145

APPROVED: _____ DATE: 23 SEP 08

SEAL

PAVEMENT MARKING PLAN

SCALE: NONE		<table border="1"> <tr> <th colspan="2">REVISIONS</th> </tr> <tr> <td> </td> <td> </td> </tr> <tr> <td> </td> <td> </td> </tr> <tr> <td> </td> <td> </td> </tr> </table>	REVISIONS							
REVISIONS										
DATE: 4/08										
DWG. BY: KPB										
DESIGN BY: KPB										
REVIEWED BY: JWG	CADD FILE									


THERMOPLASTIC - FINAL PAVEMENT MARKING LEGEND

- | | |
|--|--|
| <ul style="list-style-type: none"> (VA) WHITE EDGELINE (4") 90 MILS (VB) YELLOW EDGELINE (4") 90 MILS (VC) 10 FT. WHITE SKIP (4") 120 MILS (VD) 2 FT. WHITE MINISKIP (4") 120 MILS (VE) WHITE SOLID LANE LINE (4") 120 MILS (VF) 10 FT. YELLOW SKIP (4") 120 MILS (VH) YELLOW SINGLE CENTER (4") 120 MILS (VI) YELLOW DOUBLE CENTER (4") 120 MILS (VP) WHITE GORELINE (8") 90 MILS (VQ) WHITE DIAGONAL (8") 90 MILS (VT) YELLOW DIAGONAL (8") 90 MILS | <ul style="list-style-type: none"> (VV) WHITE CROSSWALK (8") 120 MILS (V1) WHITE DIAGONAL (16") 120 MILS (V2) WHITE STOPBAR (24") 120 MILS (WA) (RIGHT TURN ARROW SYMBOL) 90 MILS (WB) (LEFT TURN ARROW SYMBOL) 90 MILS (WC) (STRAIGHT ARROW SYMBOL) 90 MILS (WD) (COMBO STRAIGHT/LEFT ARROW SYMBOL) 90 MILS (WE) (COMBO STRAIGHT/RIGHT ARROW SYMBOL) 90 MILS (WI) (ALPHANUMERIC CHARACTER) 120 MILS |
|--|--|

NOTES:

- SEE ROADWAY STANDARD DRAWING NUMBERS 1250.01, 1251.01 AND 1253.01 FOR PAVEMENT MARKER SPACING AND PAVEMENT MARKERS.
- SEE ROADWAY STANDARD DRAWING NUMBER 1205.07 FOR PEDESTRIAN CROSSWALK.

* - PLACE PERMANENT RAISED PAVEMENT MARKERS (YELLOW/YELLOW) AROUND ENDS OF MONOLITHIC AND PAINTED ISLANDS AS DIRECTED BY THE ENGINEER.

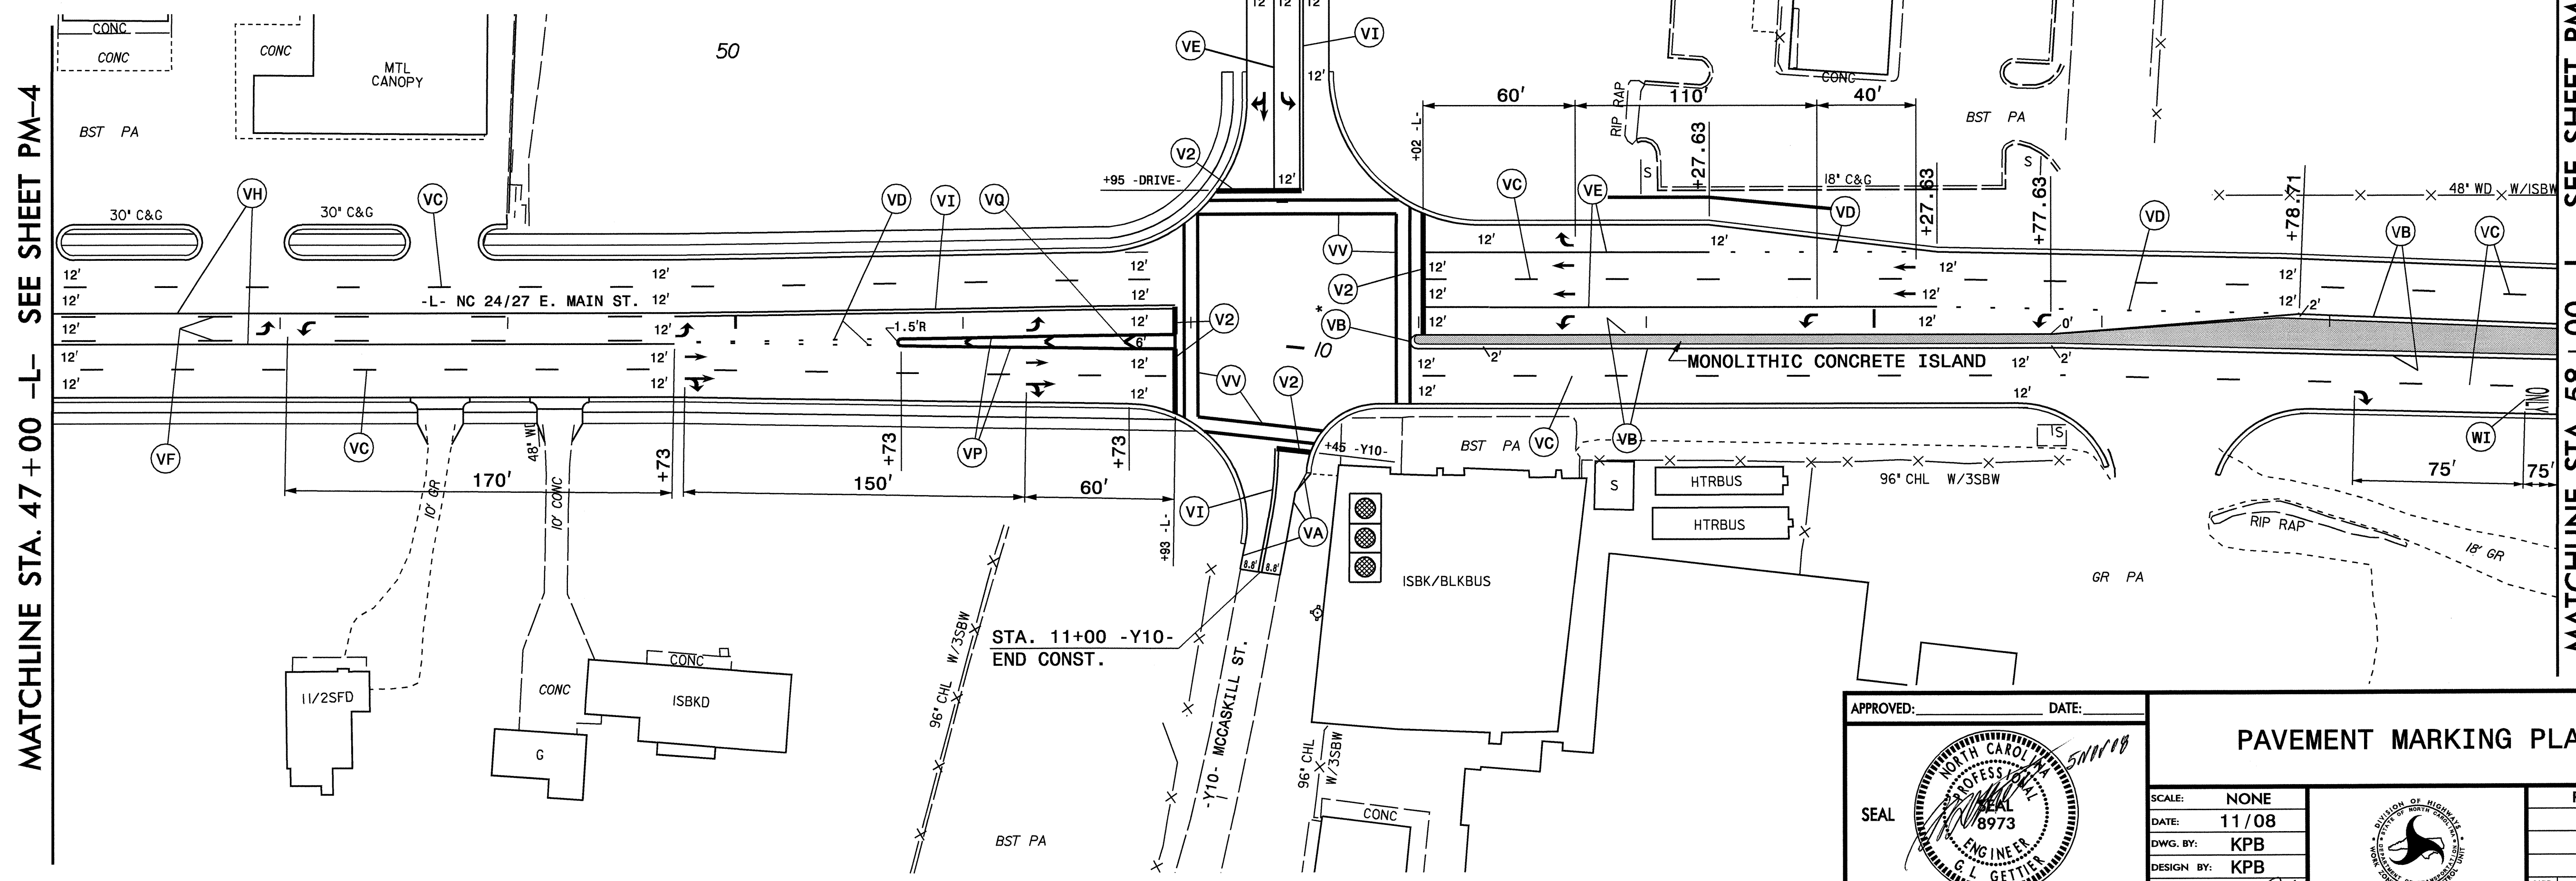






MATCHLINE STA. 47 + 00 -L- SEE SHEET PM-4

MATCHLINE STA. 58 + 00 -L- SEE SHEET PM-6

<p>APPROVED: _____ DATE: _____</p> <p>SEAL</p>	<p>PAVEMENT MARKING PLAN</p>	<p>SCALE: NONE</p> <p>DATE: 11/08</p> <p>DWG. BY: KPB</p> <p>DESIGN BY: KPB</p> <p>REVIEWED BY: JWG</p>						
		<table border="1" style="width: 100%; border-collapse: collapse;"> <thead> <tr> <th colspan="2">REVISIONS</th> </tr> </thead> <tbody> <tr> <td style="width: 50%;"> </td> <td style="width: 50%;"> </td> </tr> <tr> <td> </td> <td> </td> </tr> </tbody> </table>	REVISIONS					
REVISIONS								

05-NOV-2008 14:02 \\dot\diff\00101\Proj\Traffic\trafficcontrol\top-r-2107b-traffic\pmp-pm-5.dgn


THERMOPLASTIC - FINAL PAVEMENT MARKING LEGEND

(VA) WHITE EDGELINE (4") 90 MILS	(VV) WHITE CROSSWALK (8") 120 MILS
(VB) YELLOW EDGELINE (4") 90 MILS	(V1) WHITE DIAGONAL (16") 120 MILS
(VC) 10 FT. WHITE SKIP (4") 120 MILS	(V2) WHITE STOPBAR (24") 120 MILS
(VD) 2 FT. WHITE MINISKIP (4") 120 MILS	(WA)  (RIGHT TURN ARROW SYMBOL) 90 MILS
(VE) WHITE SOLID LANE LINE (4") 120 MILS	(WB)  (LEFT TURN ARROW SYMBOL) 90 MILS
(VF) 10 FT. YELLOW SKIP (4") 120 MILS	(WC)  (STRAIGHT ARROW SYMBOL) 90 MILS
(VH) YELLOW SINGLE CENTER (4") 120 MILS	(WD)  (COMBO STRAIGHT/LEFT ARROW SYMBOL) 90 MILS
(VI) YELLOW DOUBLE CENTER (4") 120 MILS	(WE)  (COMBO STRAIGHT/RIGHT ARROW SYMBOL) 90 MILS
(VP) WHITE GORELINE (8") 90 MILS	(WI) (ALPHANUMERIC CHARACTER) 120 MILS
(VQ) WHITE DIAGONAL (8") 90 MILS	
(VT) YELLOW DIAGONAL (8") 90 MILS	



NOTES:

- SEE ROADWAY STANDARD DRAWING NUMBERS 1250.01, 1251.01 AND 1253.01 FOR PAVEMENT MARKER SPACING AND PAVEMENT MARKERS.
- SEE ROADWAY STANDARD DRAWING NUMBER 1205.07 FOR PEDESTRIAN CROSSWALK.

* - PLACE PERMANENT RAISED PAVEMENT MARKERS (YELLOW/YELLOW) AROUND ENDS OF MONOLITHIC AND PAINTED ISLANDS AS DIRECTED BY THE ENGINEER.

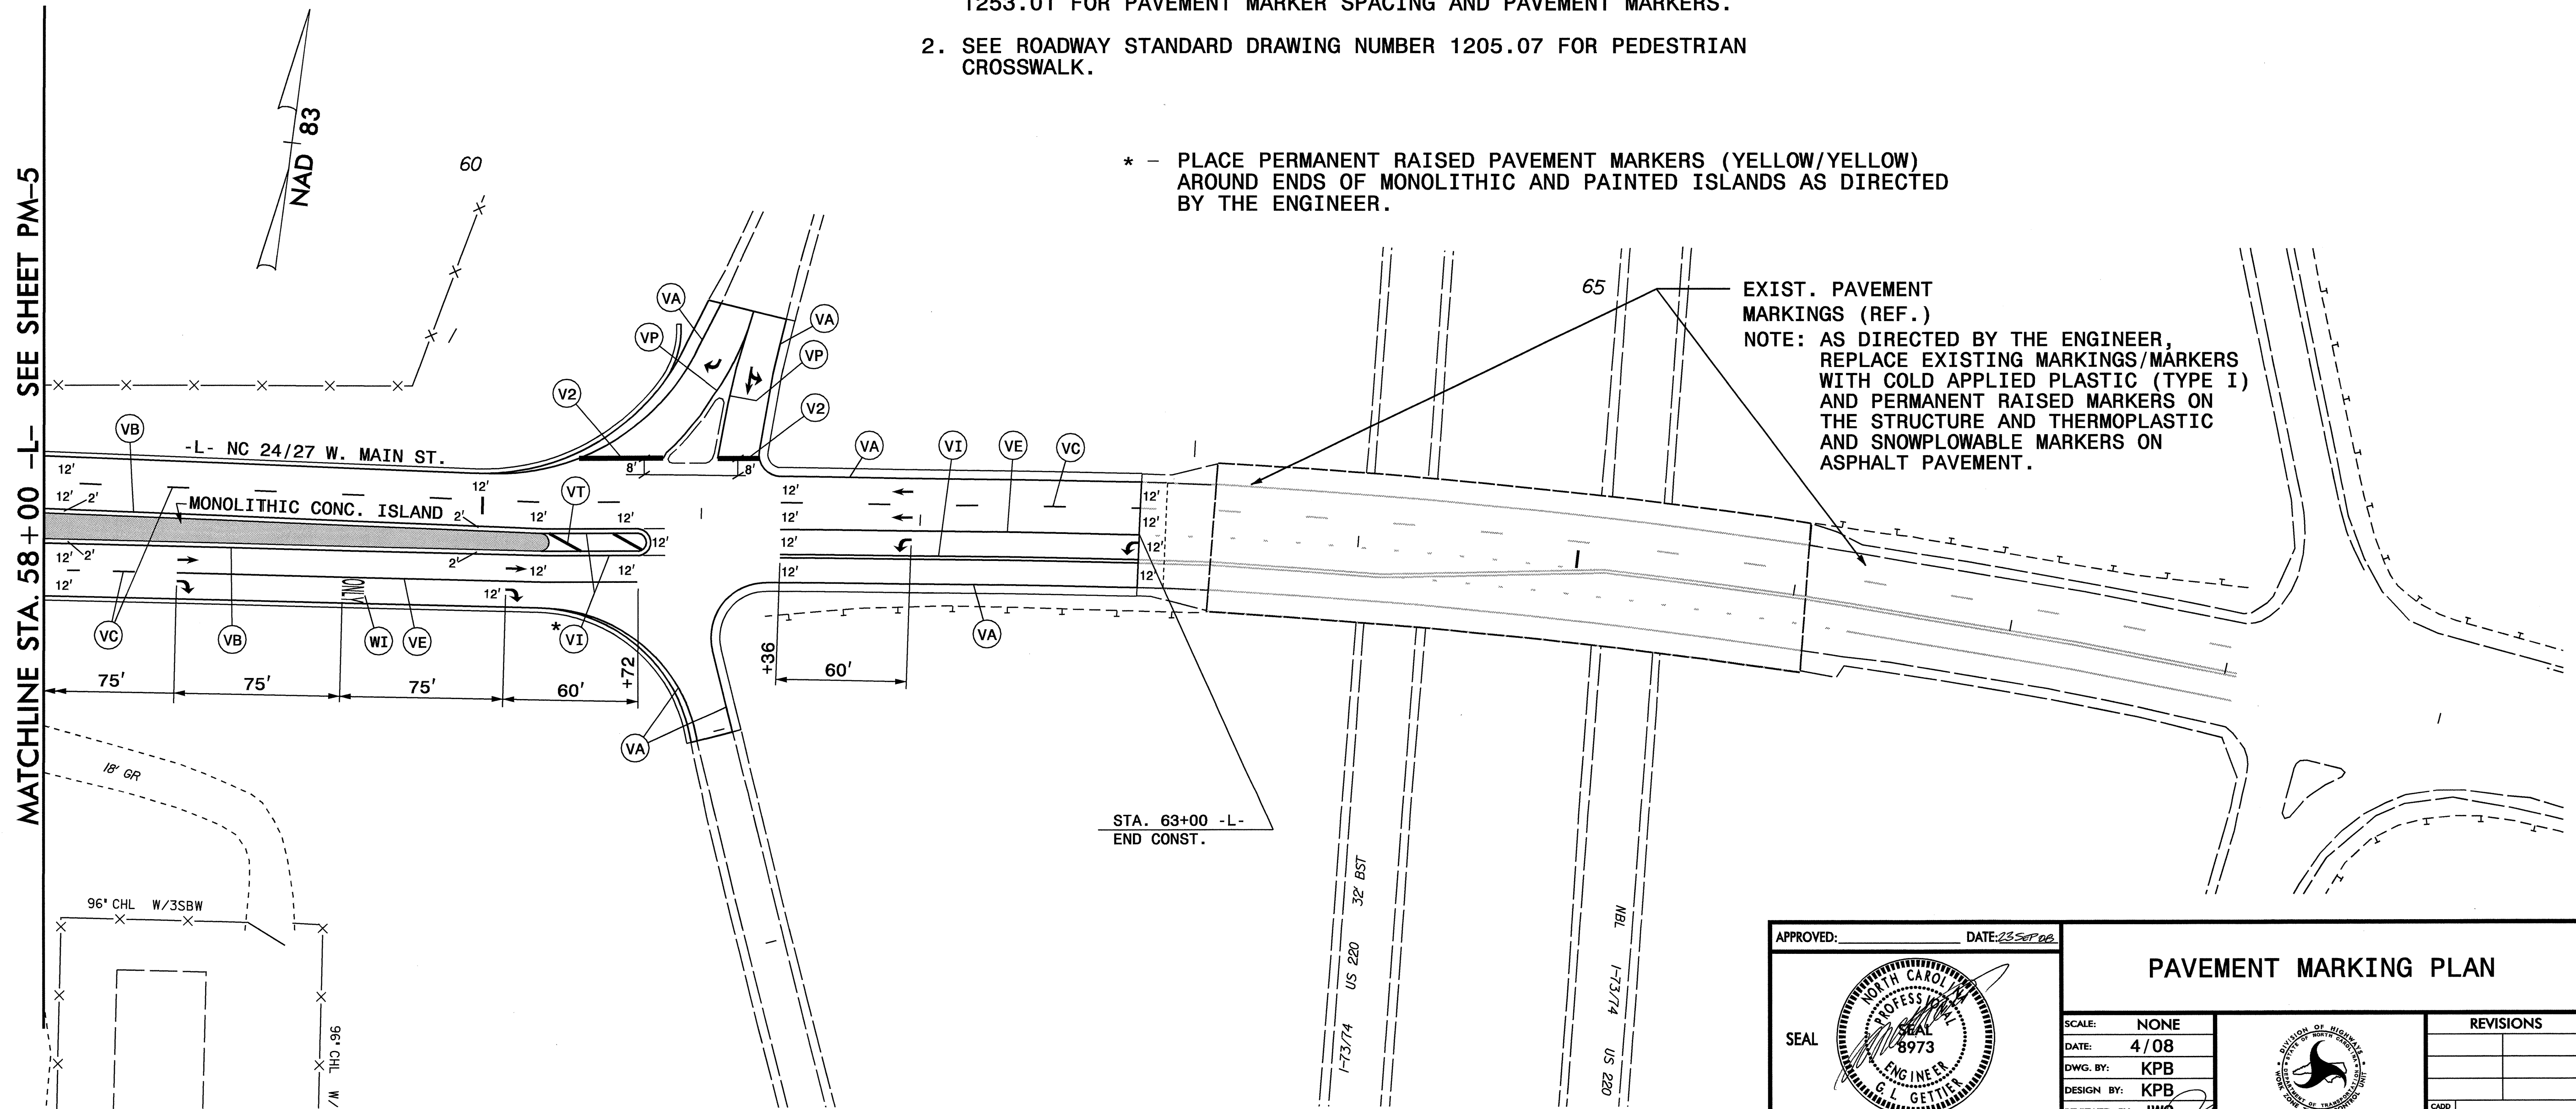

23-SEP-2008 14:27 \\dot\dfsroot\01\Projects-r\2107b\traffic\control\top\2107b-rc-pmp-pm-6.dgn
KBroadwell AT WZ123745

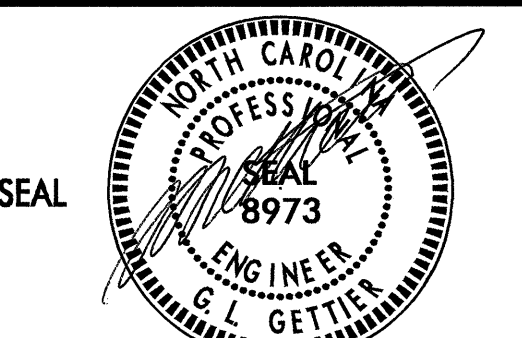APPROVED: _____ DATE: 23 SEP 08	PAVEMENT MARKING PLAN		
	SCALE: NONE		
	DATE: 4/08		REVISIONS
	DESIGN BY: KPB		
	REVIEWED BY: JWG		