



8/23/99

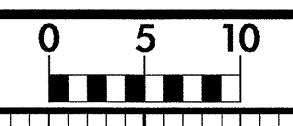


PROJ. REFERENCE NO.	SHEET NO.
B-4247	X-1

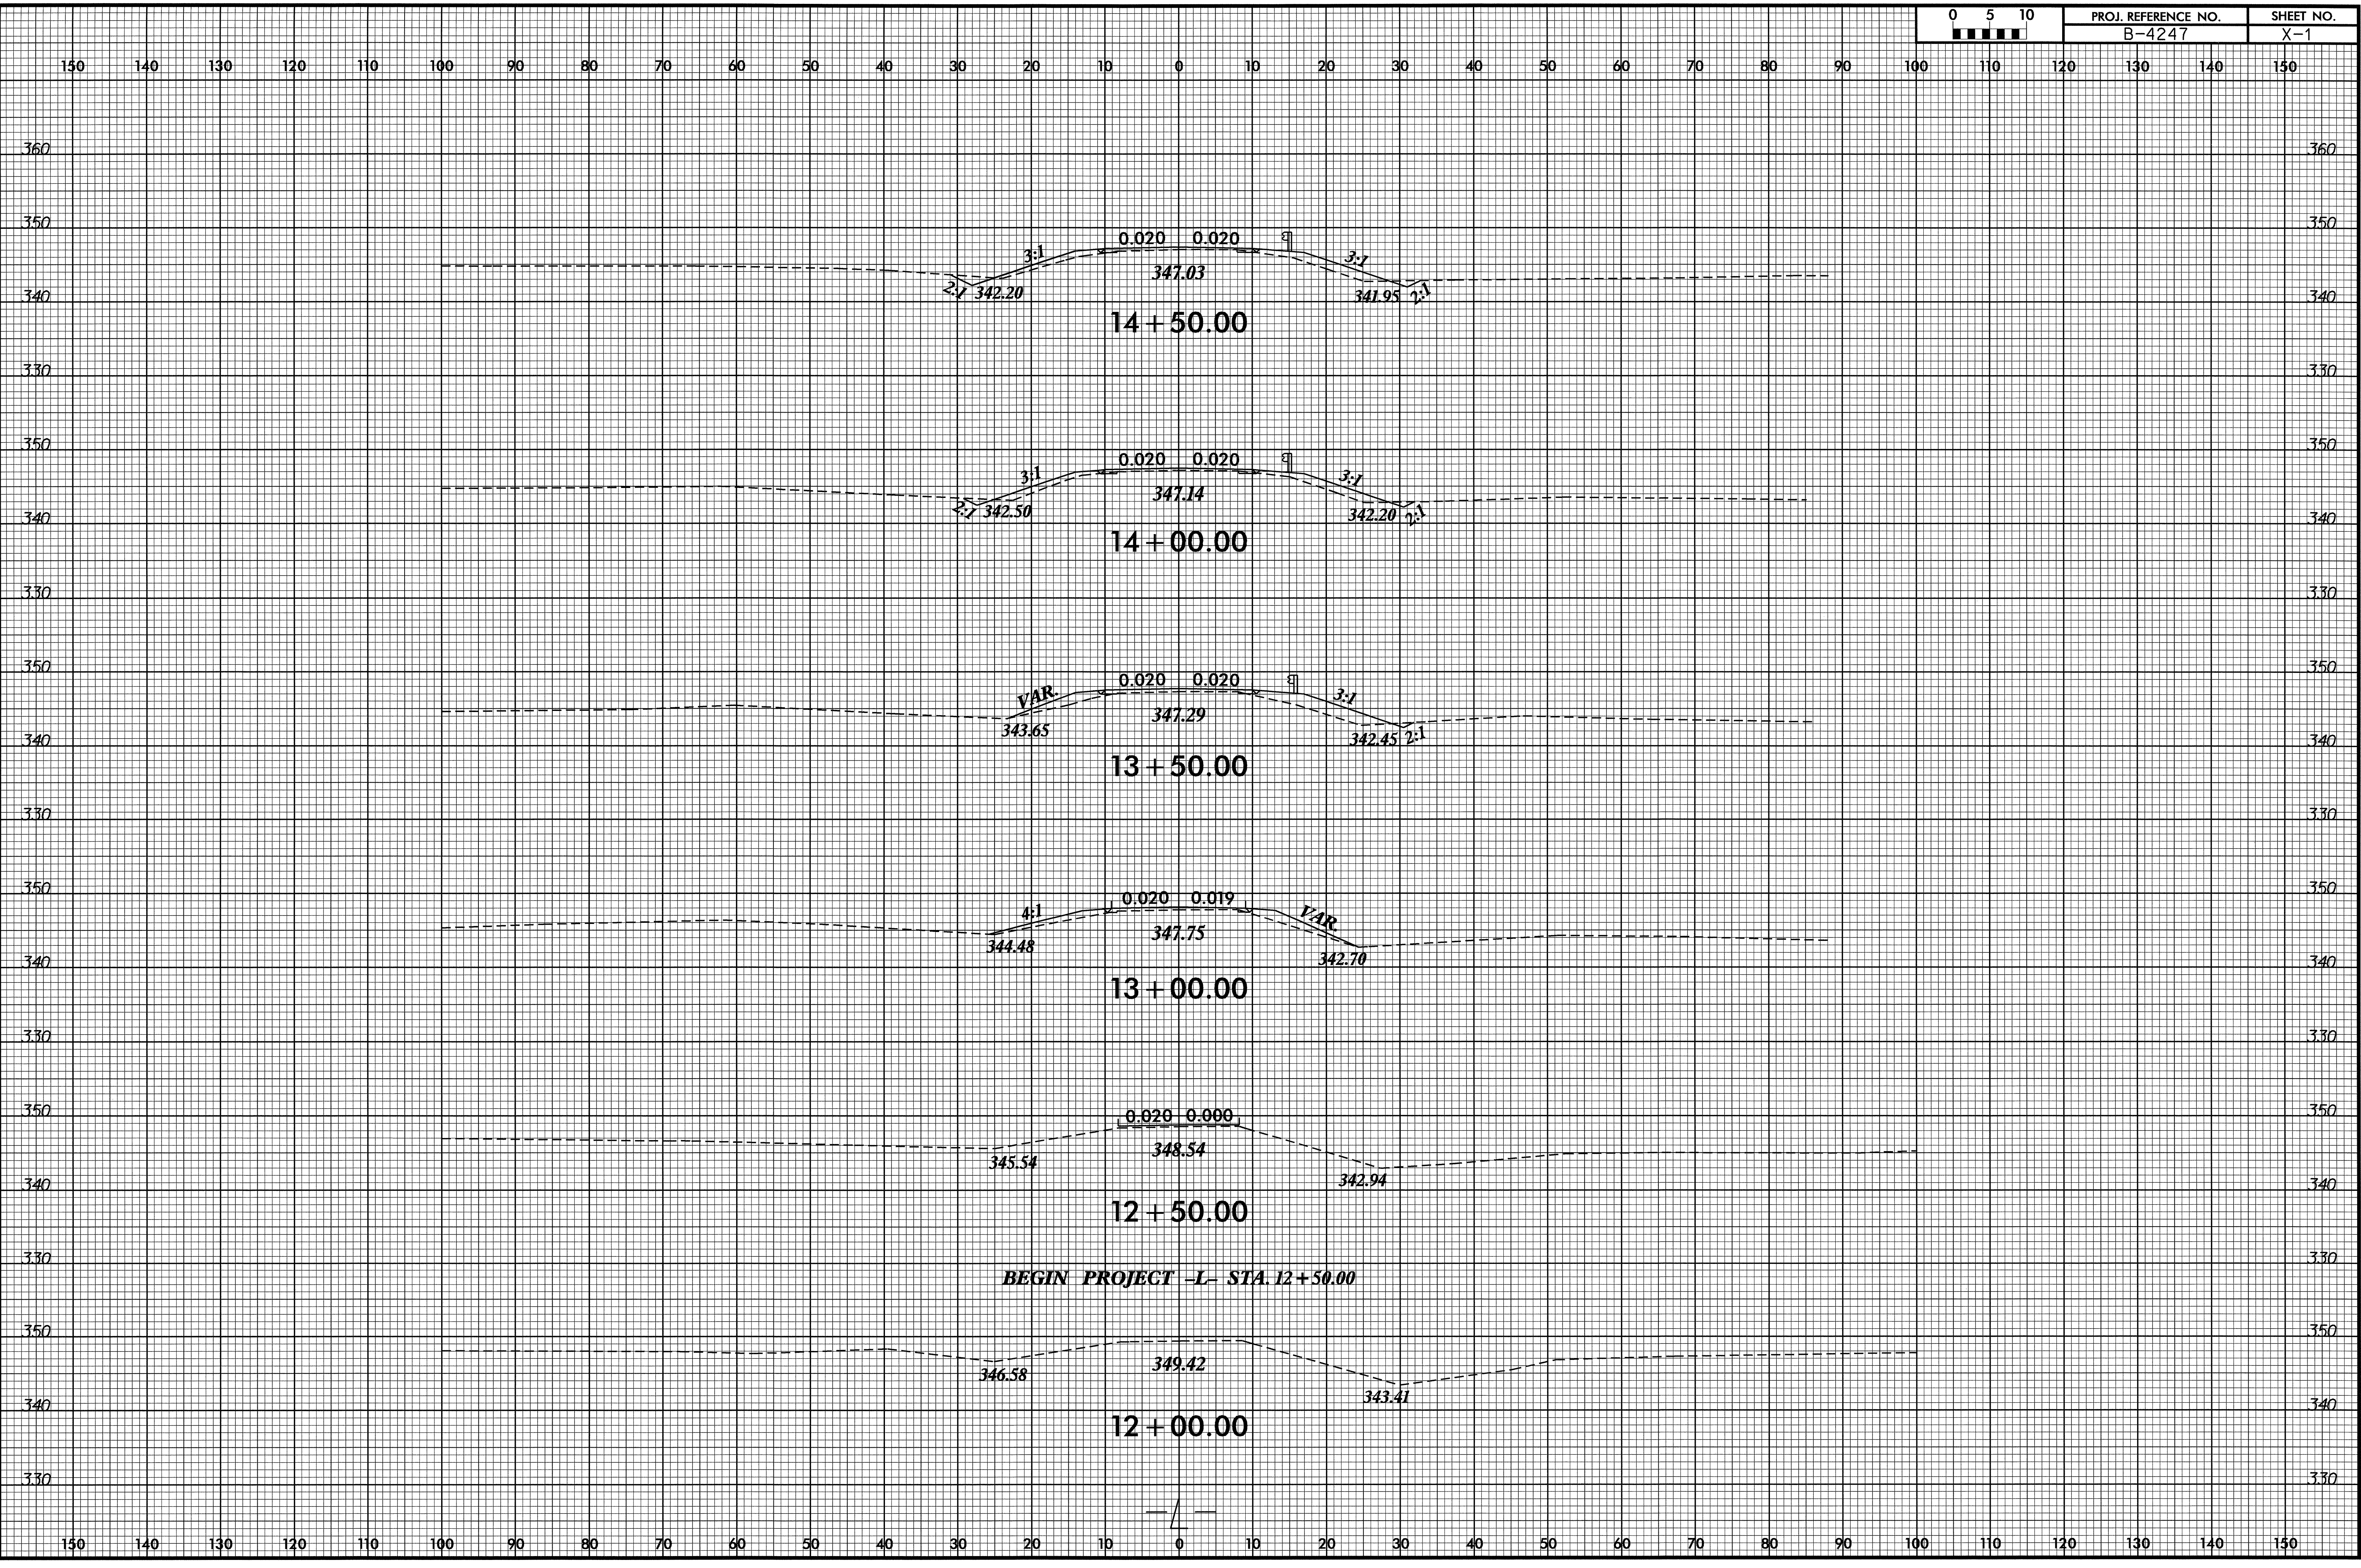


BEGIN PROJECT -L- STA. 12 + 50.00

30-DEC-2008 09:45
S:\PROJECTS\B-4247\B-4247-rdy-1.dgn

8/23/99

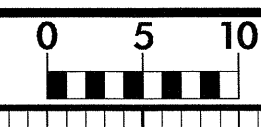


PROJ. REFERENCE NO.	SHEET NO.
B-4247	X-2

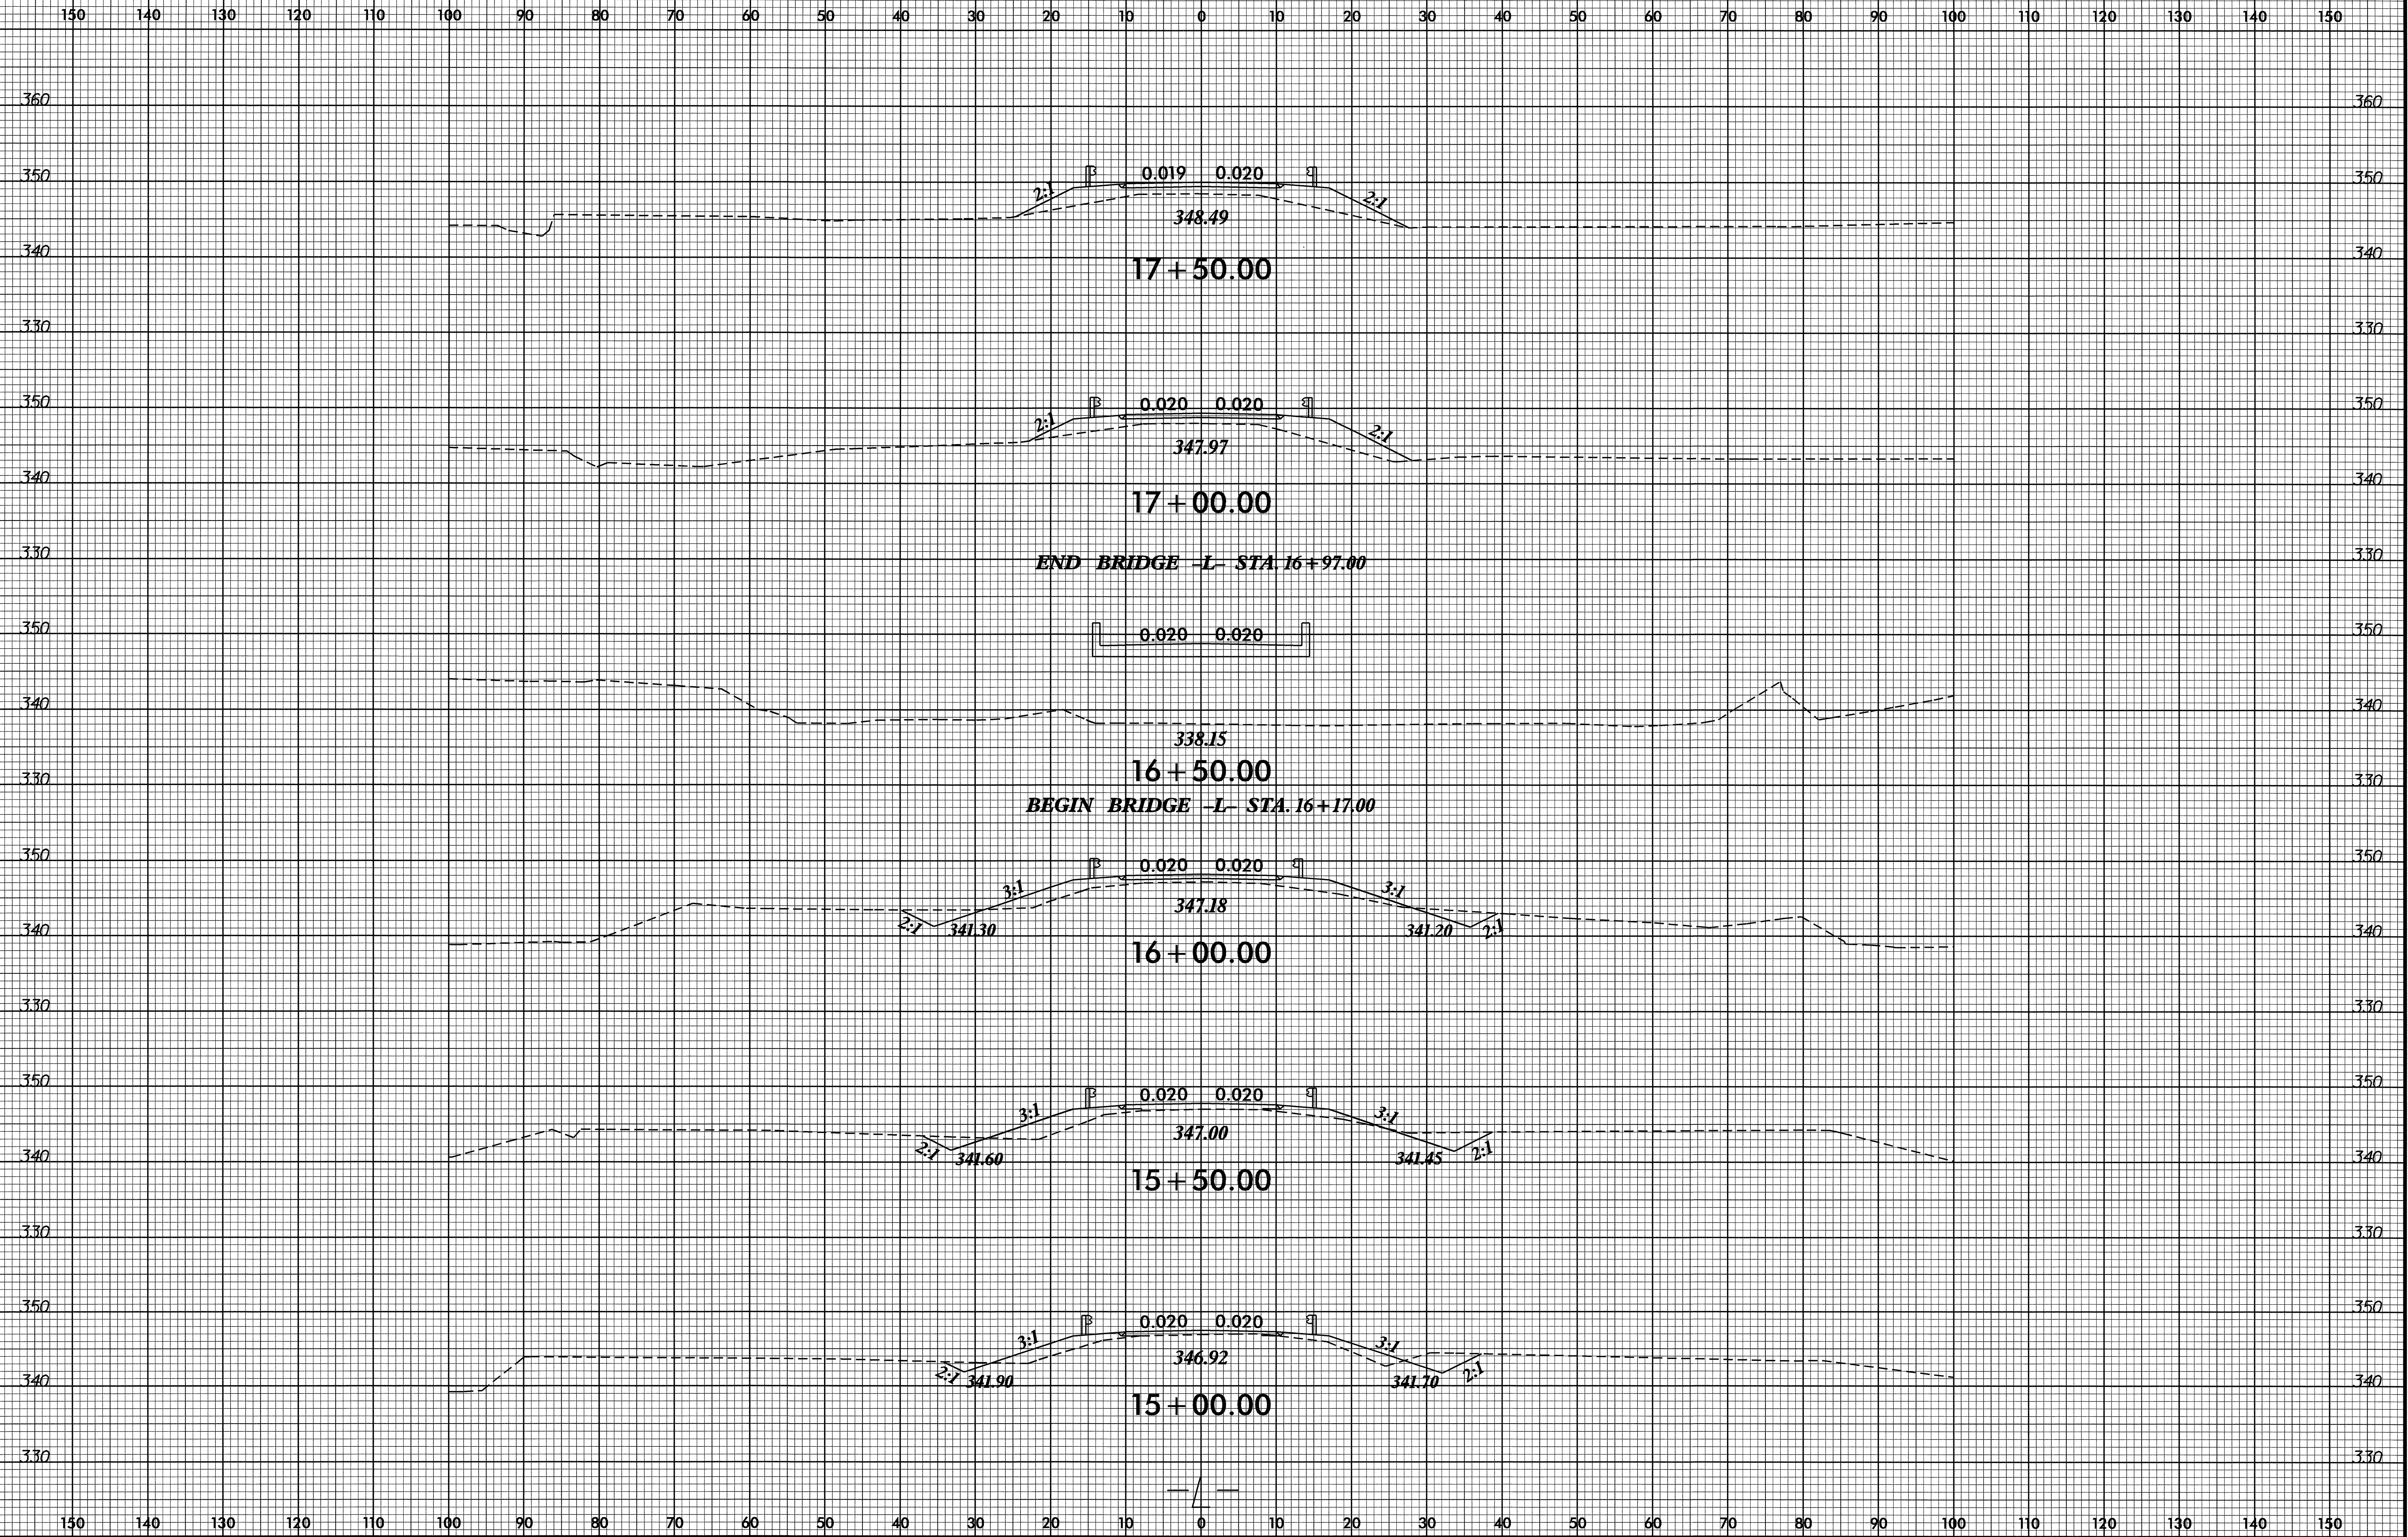


08-DEC-2008 07:31
E:\3389\PROJECTS\B4247\rdy_xpl.dgn

8/23/99

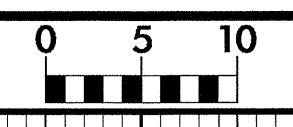


PROJ. REFERENCE NO.	SHEET NO.
B-4247	X-3

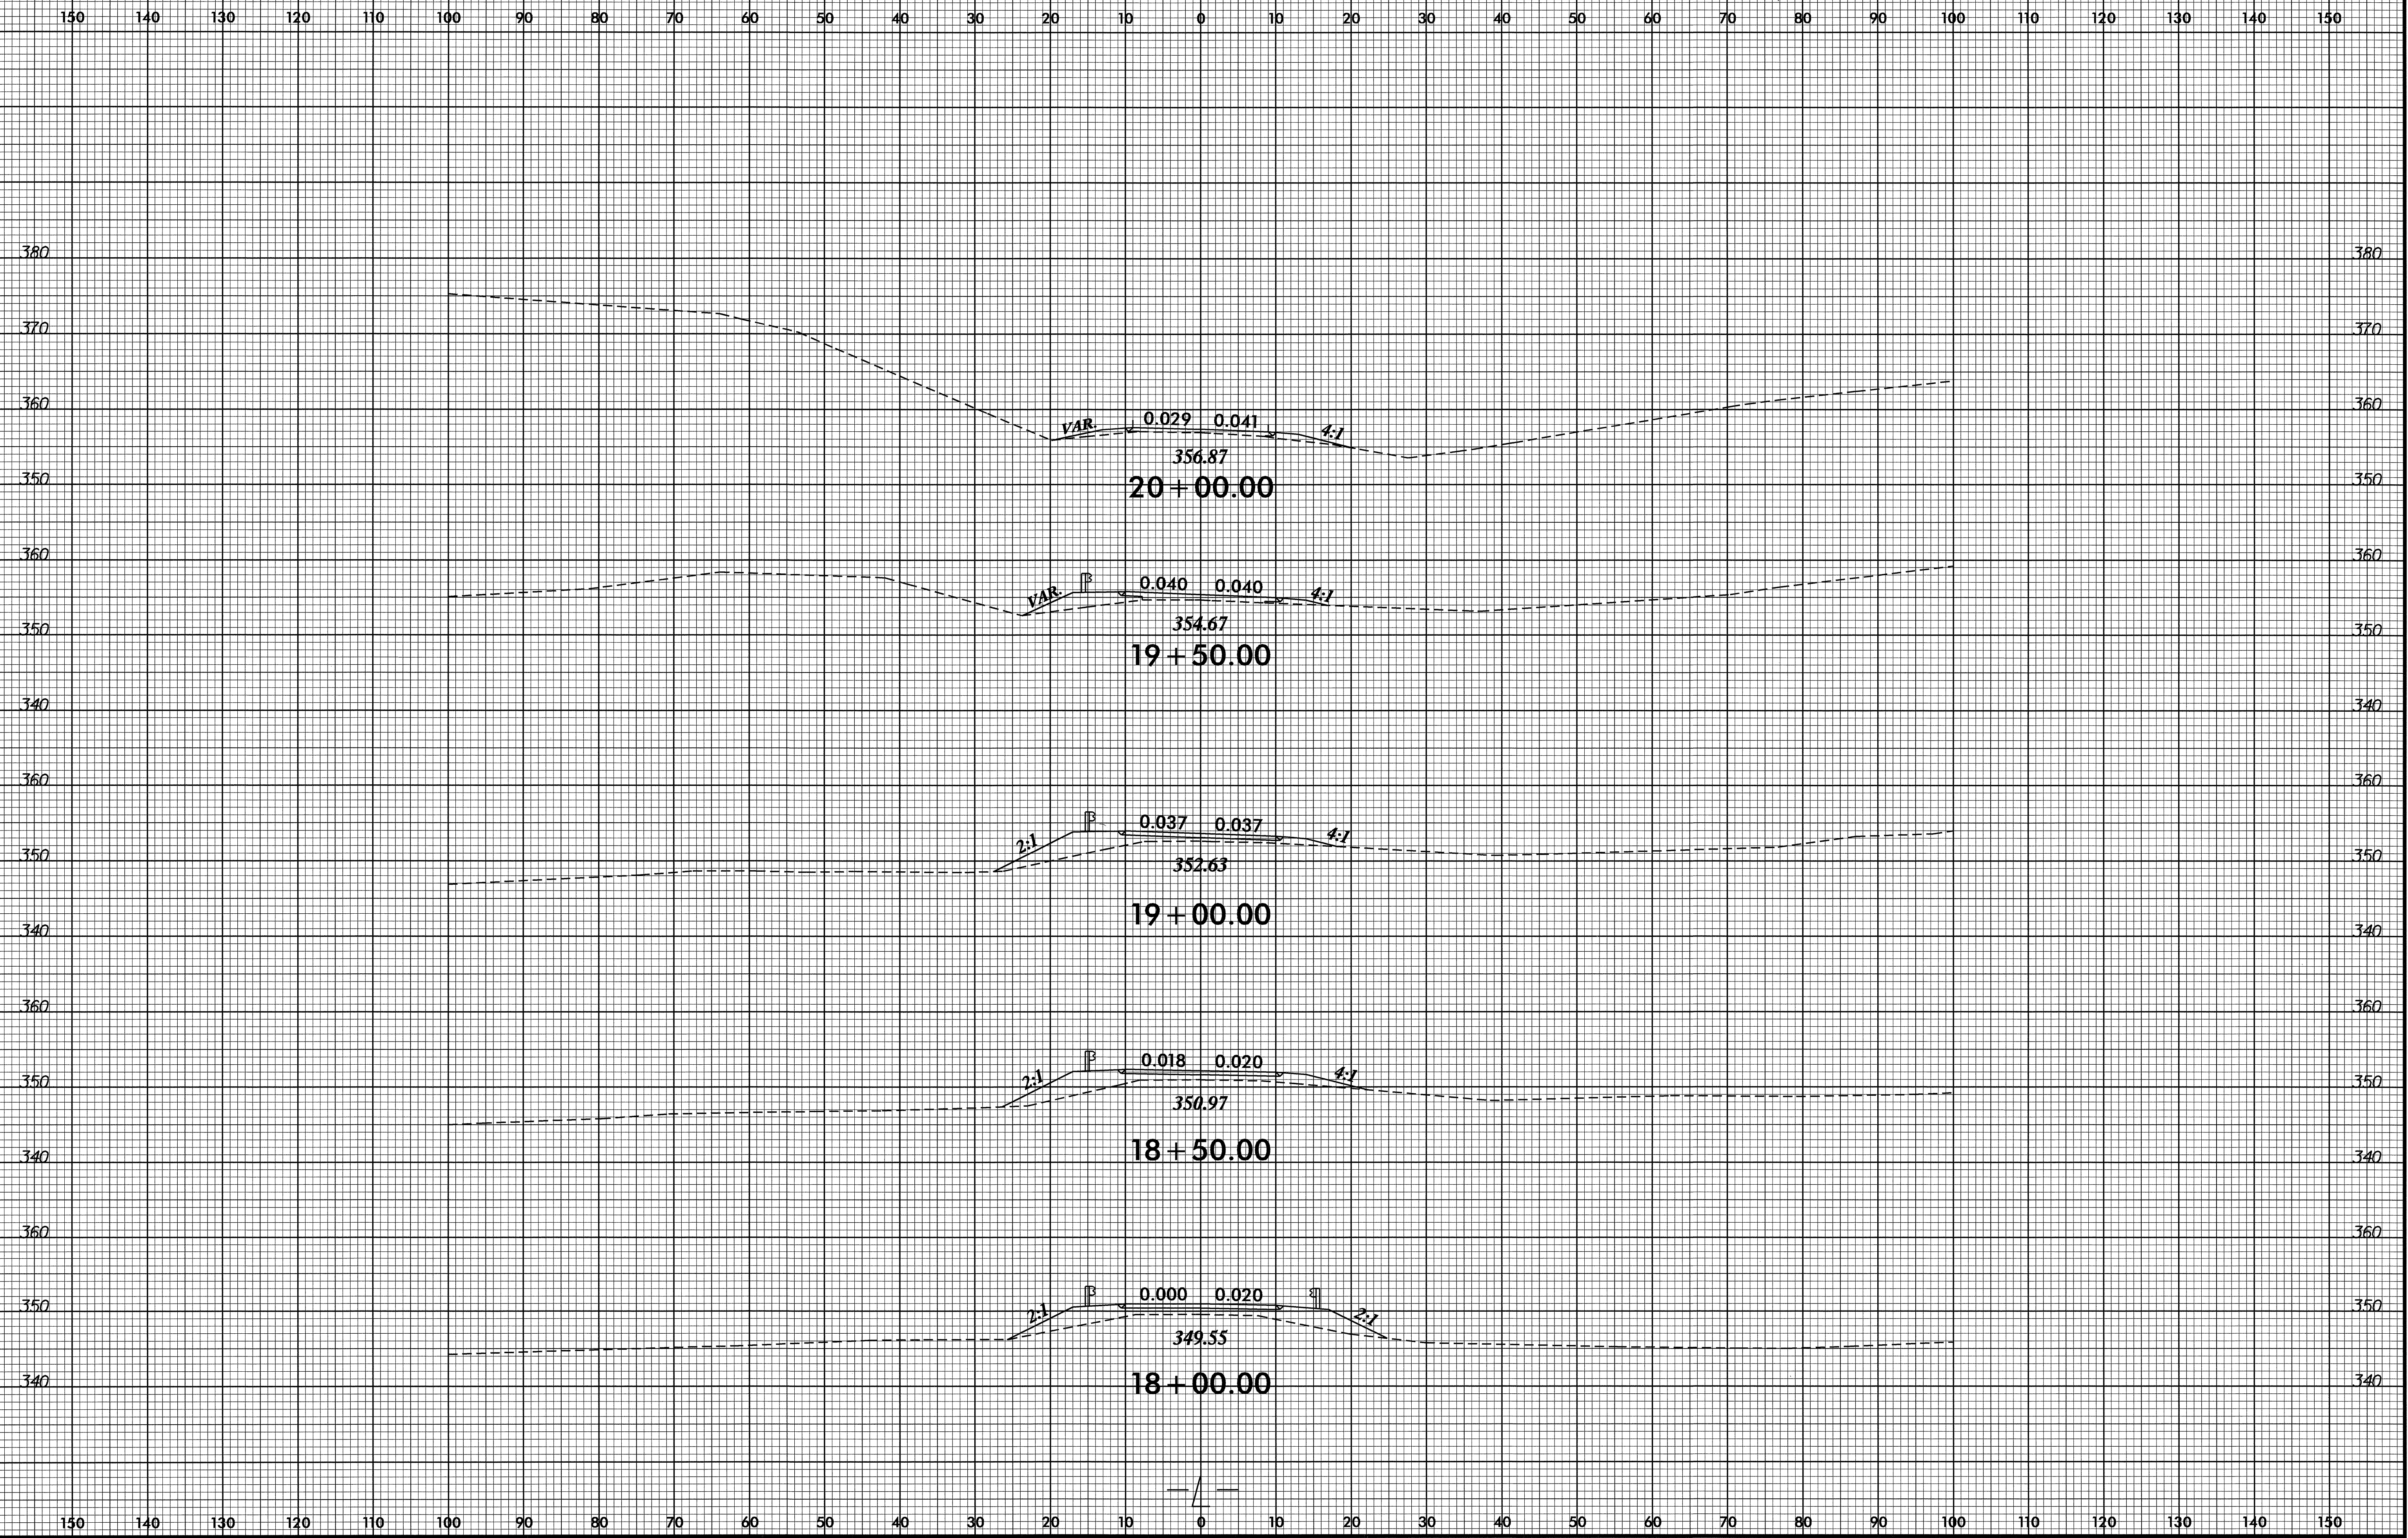


08-DEC-2008 07:31
C:\Users\j...
1\B4247_rdy_xpl.dgn

8/23/99

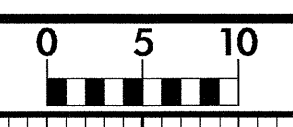

PROJ. REFERENCE NO.	SHEET NO.
B-4247	X-4

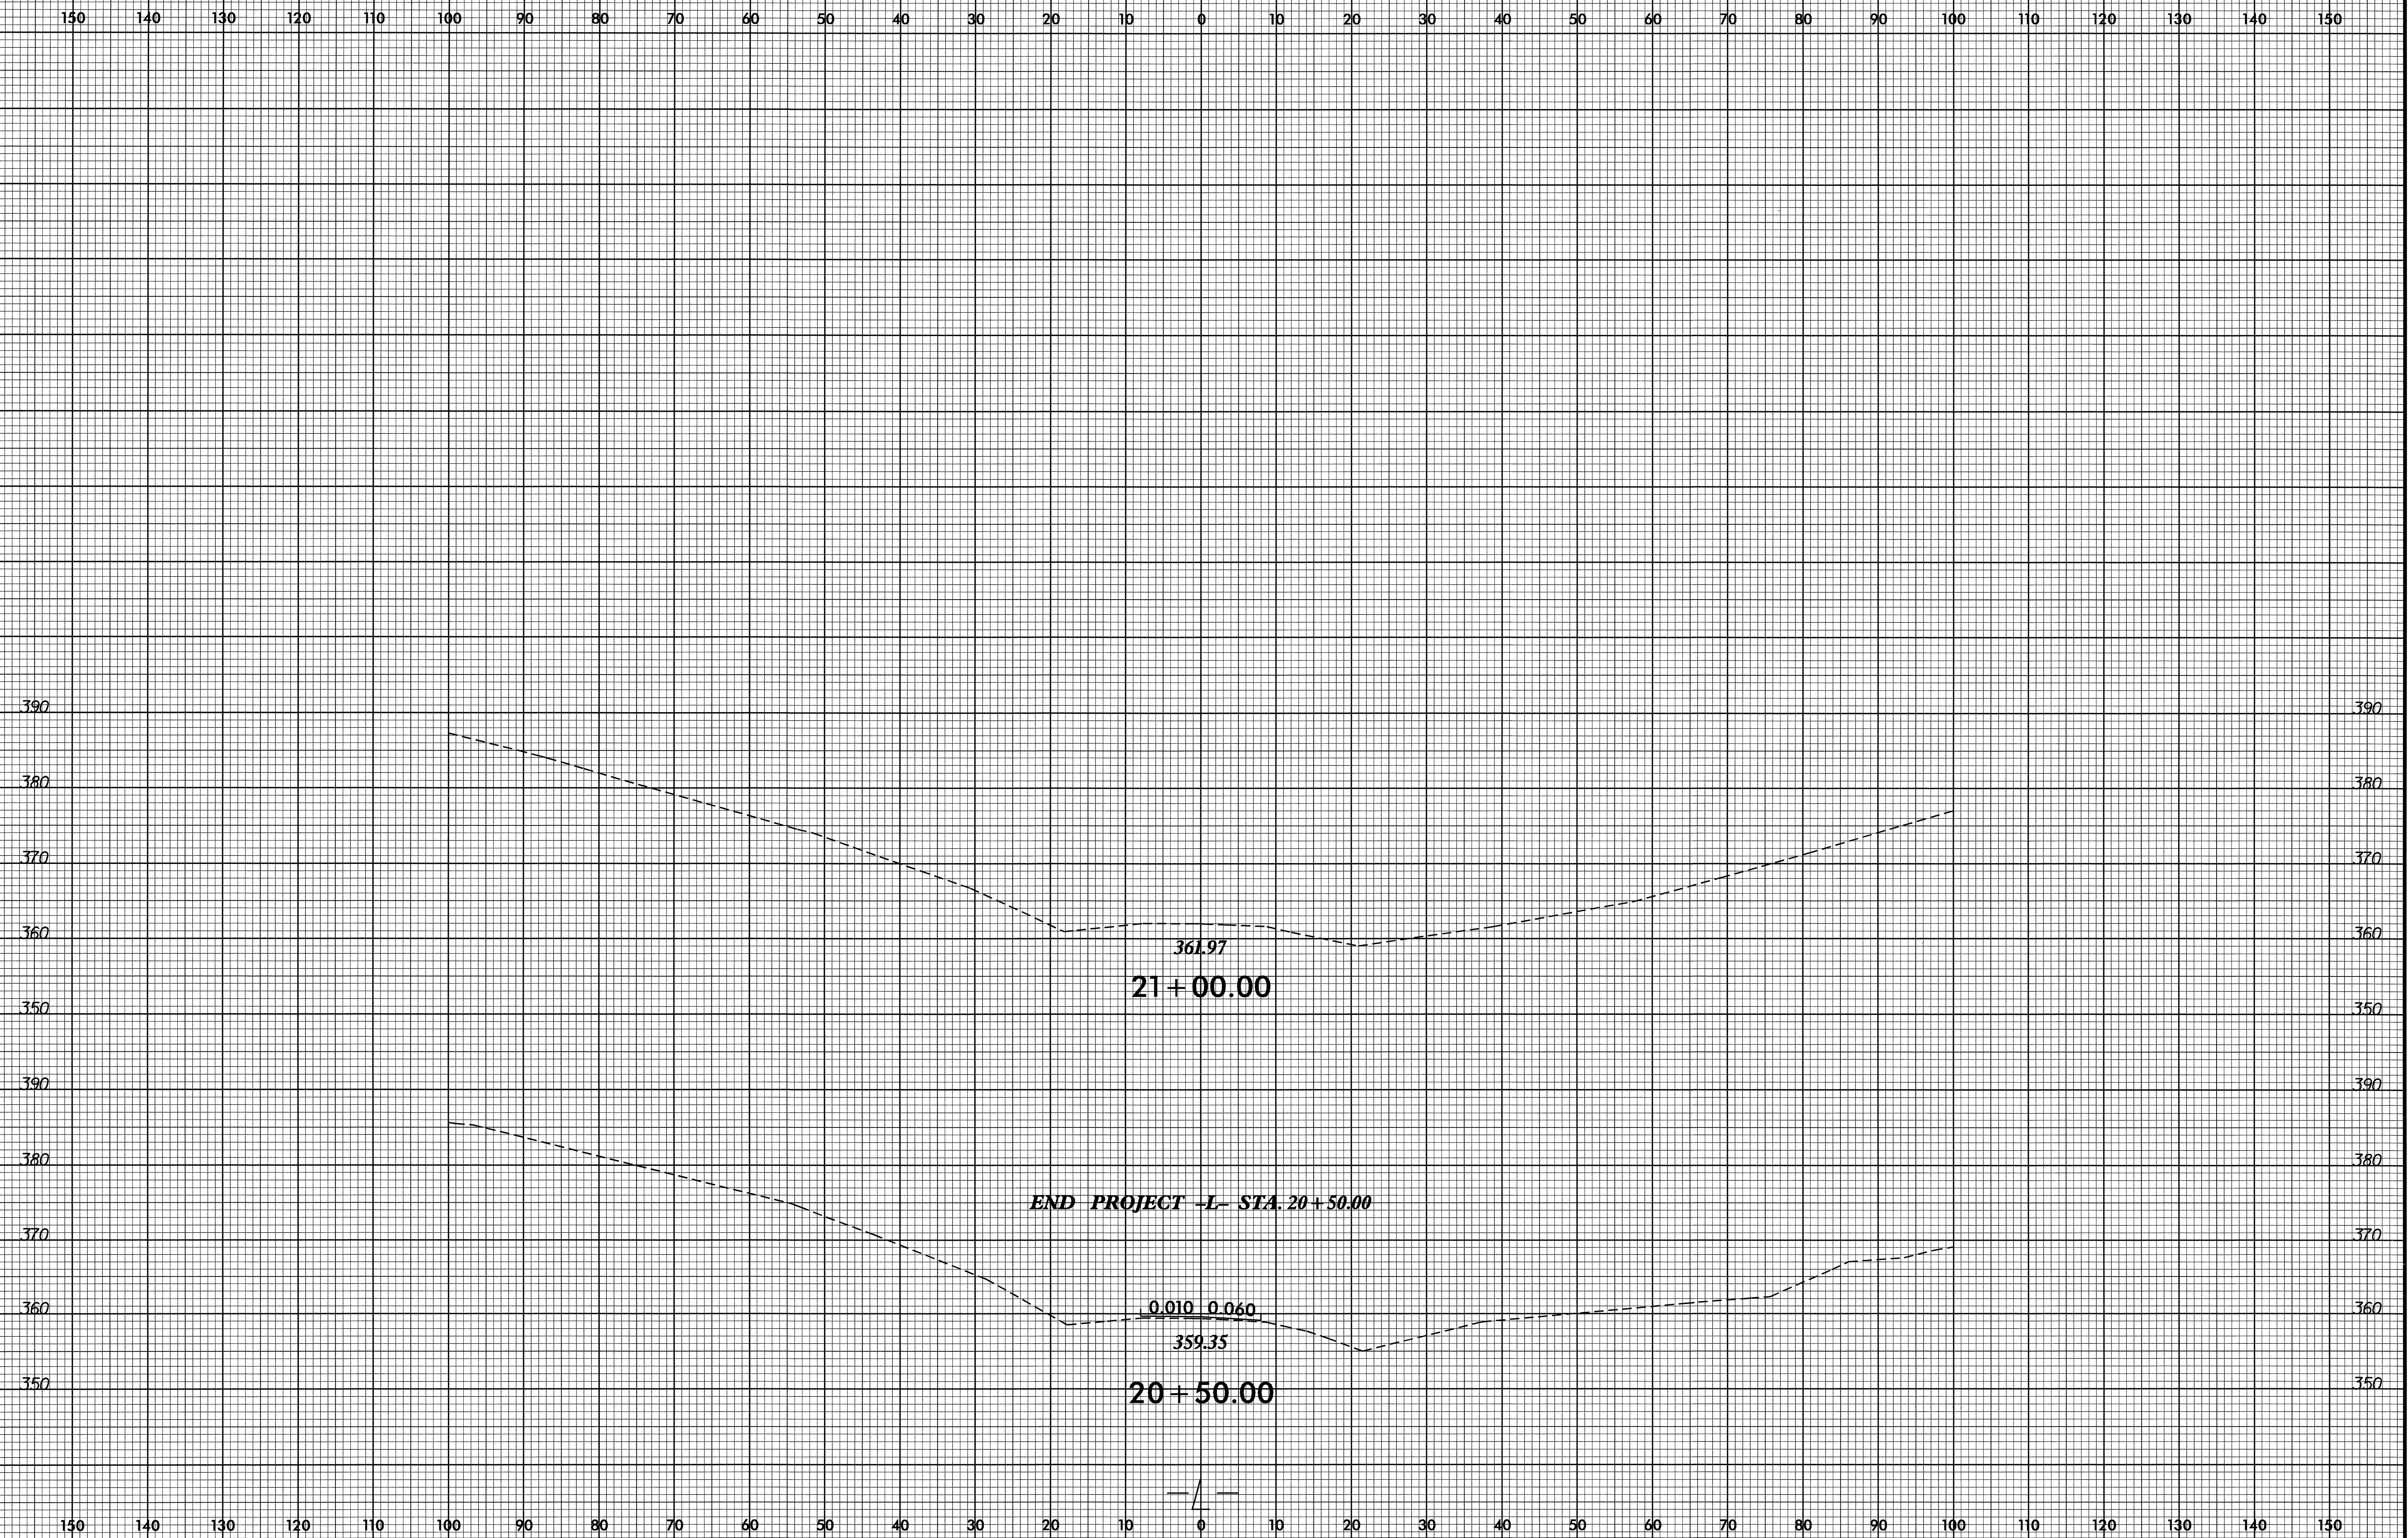

5

3

08-DEC-2008 07:31
 443807247\A\B-4247-rdy-xpl.dgn
 443807247\A\B-4247-rdy-xpl.dgn

