


\$\$\$\$\$SYTIME\$\$\$\$\$  
 \$\$\$USERNAME\$\$\$

**WilburSmith**  
 ASSOCIATES  
 ENGINEERS  
 PLANNERS  
 ECONOMISTS  
 421 Fayetteville Street  
 Suite 1303  
 Raleigh, North Carolina 27601  
 phone: (919) 755-0583  
 fax: (919) 832-8798

APPROVED: _____ DATE: _____	<b>FINAL PAVEMENT MARKINGS</b>	
	SCALE: NONE	
	DATE: 8/2008	
	DWG. BY: KWB	
	DESIGN BY: KWB	
REVIEWED BY: DWP	REVISIONS	

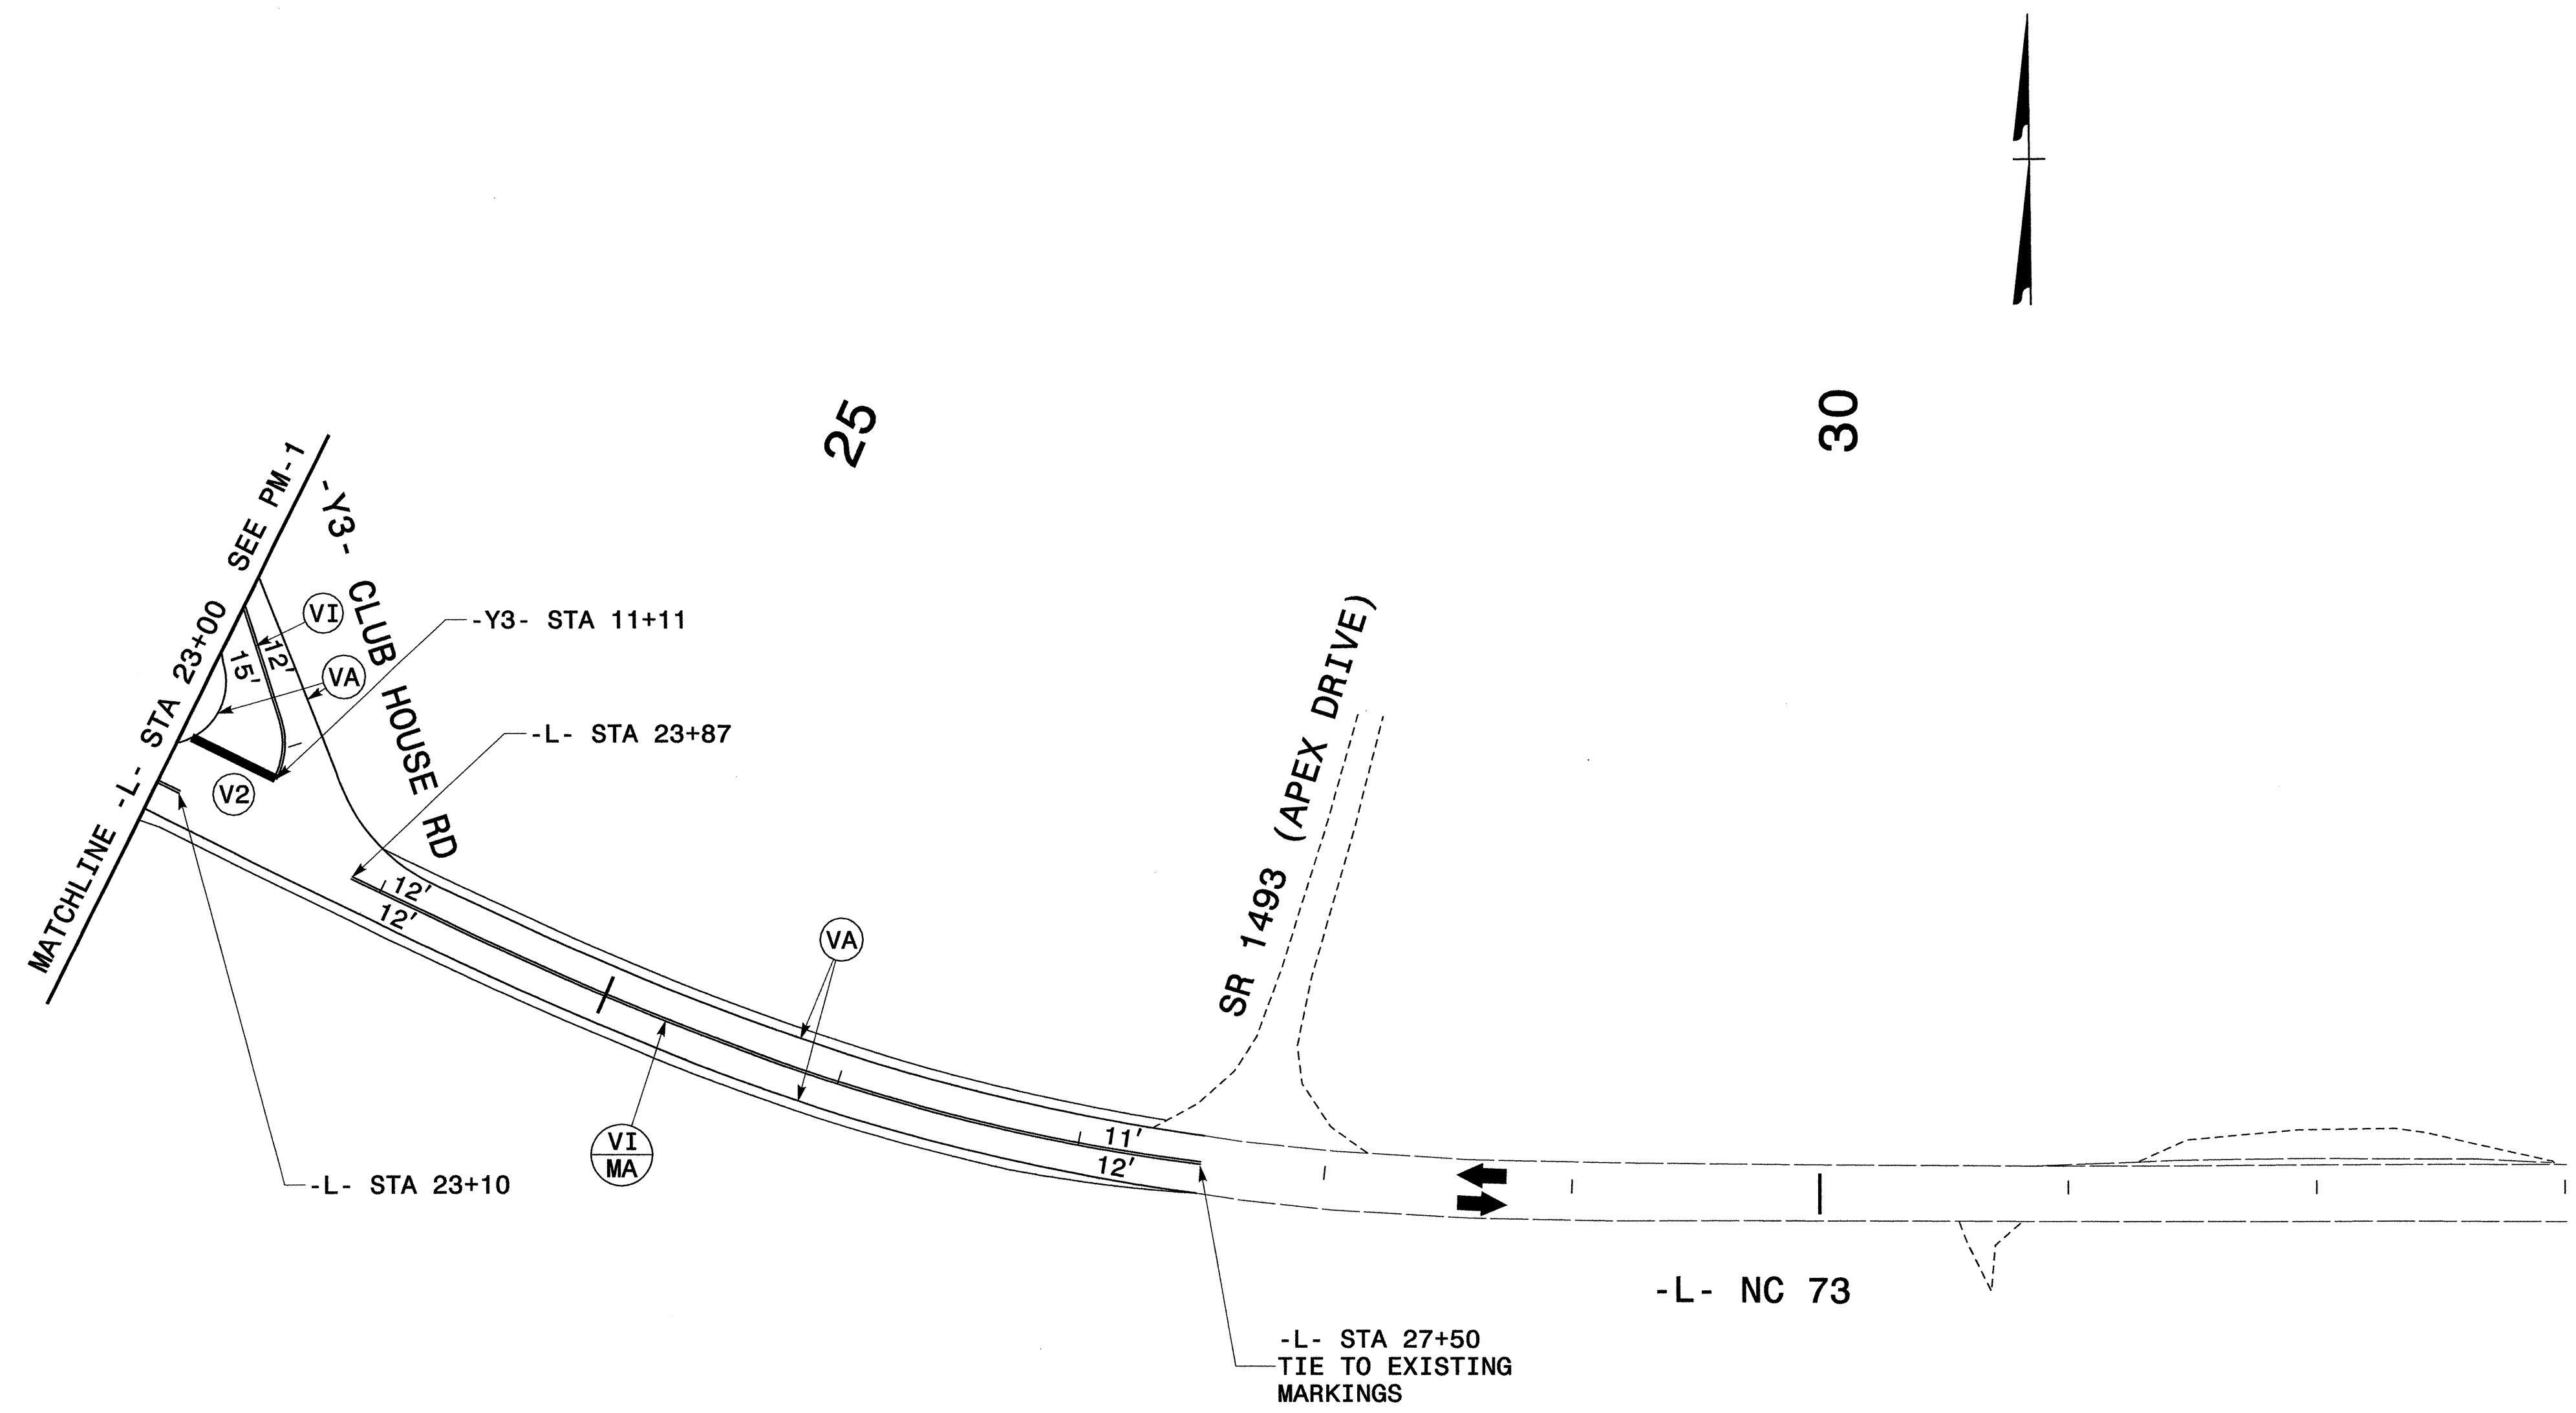

\*\*\*\*\*SYSTEMS\*\*\*\*\*  
 \*\*\*\*\*SERVICES\*\*\*\*\*

**WilburSmith**  
 ASSOCIATES

ENGINEERS  
 PLANNERS  
 ECONOMISTS

421 Fayetteville Street  
 Suite 1303  
 Raleigh, North Carolina 27601  
 phone: (919) 755-0583  
 fax: (919) 832-8798

APPROVED: _____	DATE: _____	<b>FINAL PAVEMENT MARKINGS</b>									
				SCALE: NONE	<table border="1"> <thead> <tr> <th colspan="2">REVISIONS</th> </tr> </thead> <tbody> <tr><td> </td><td> </td></tr> <tr><td> </td><td> </td></tr> <tr><td> </td><td> </td></tr> </tbody> </table>	REVISIONS					
		REVISIONS									
DATE: 8/2008		DWG. BY: KWB									
DESIGN BY: KWB		REVIEWED BY: DWP									
REVIEWED BY: DWP		CADD FILE									