
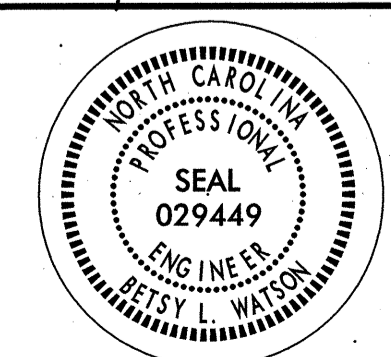

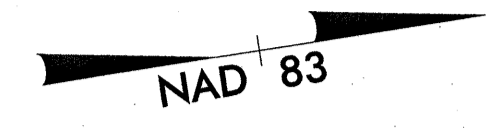


FINAL PAVEMENT MARKING SCHEDULE				
SYMBOL	DESCRIPTION	TOTAL QUANTITY	UNIT	PAY ITEM QUANTITY
THERMOPLASTIC PAVEMENT MARKING LINES, (16", 120 MILS)		240	LF	
T1	WHITE LINE, RR CROSSBAR			240
THERMOPLASTIC PAVEMENT MARKING LINES, (24", 120 MILS)		310	LF	
T2	WHITE STOPBAR			310
THERMOPLASTIC PAVEMENT MARKING LINES, (4", 90 MILS)		24,000	LF	
TA	WHITE EDGELINE			24,000
THERMOPLASTIC PAVEMENT MARKING LINES, (4", 120 MILS)		29,850	LF	
TD	2 FT. WHITE MINISKIP			550
TE	WHITE SOLID LANE LINE			1,300
TI	YELLOW DOUBLE CENTER			28,000
THERMOPLASTIC PAVEMENT MARKING LINES, (8", 90 MILS)		300	LF	
TT	YELLOW DIAGONAL			300
THERMOPLASTIC PAVEMENT MARKING SYMBOLS (90 MILS)		31	EA	
UA	LEFT TURN ARROW			12
UB	RIGHT TURN ARROW			7
UC	STRAIGHT ARROW			4
UD	COMBINATION STRAIGHT/LEFT ARROW			4
UE	COMBINATION STRAIGHT/RIGHT ARROW			4
THERMOPLASTIC PAVEMENT MARKING CHARACTERS (120 MILS)		4	EA	
UI	ALPHANUMERIC CHARACTERS			4

1/5/2009  
 U:\Traffic\TrafficControl\TOP\U-3300B\_TC\_PMP\_BORDER\_TITLE.dgn  
 gkarageor.ge


 Stantec Consulting Services Inc. Suite 300, 801 Jones Franklin Road Raleigh, NC 27606 Tel: 919.851.6886 Fax: 919.851.7024 www.stantec.com	APPROVED: <i>[Signature]</i> DATE: 10/21/08 	<b>PAVEMENT MARKING PLAN</b>							
	SCALE: NONE DATE: OCT. 2008 DWG. BY: GK DESIGN BY: GK REVIEWED BY: BLW		REVISIONS <table border="1"> <tr><td> </td><td> </td></tr> <tr><td> </td><td> </td></tr> <tr><td> </td><td> </td></tr> </table>						



10

15

20

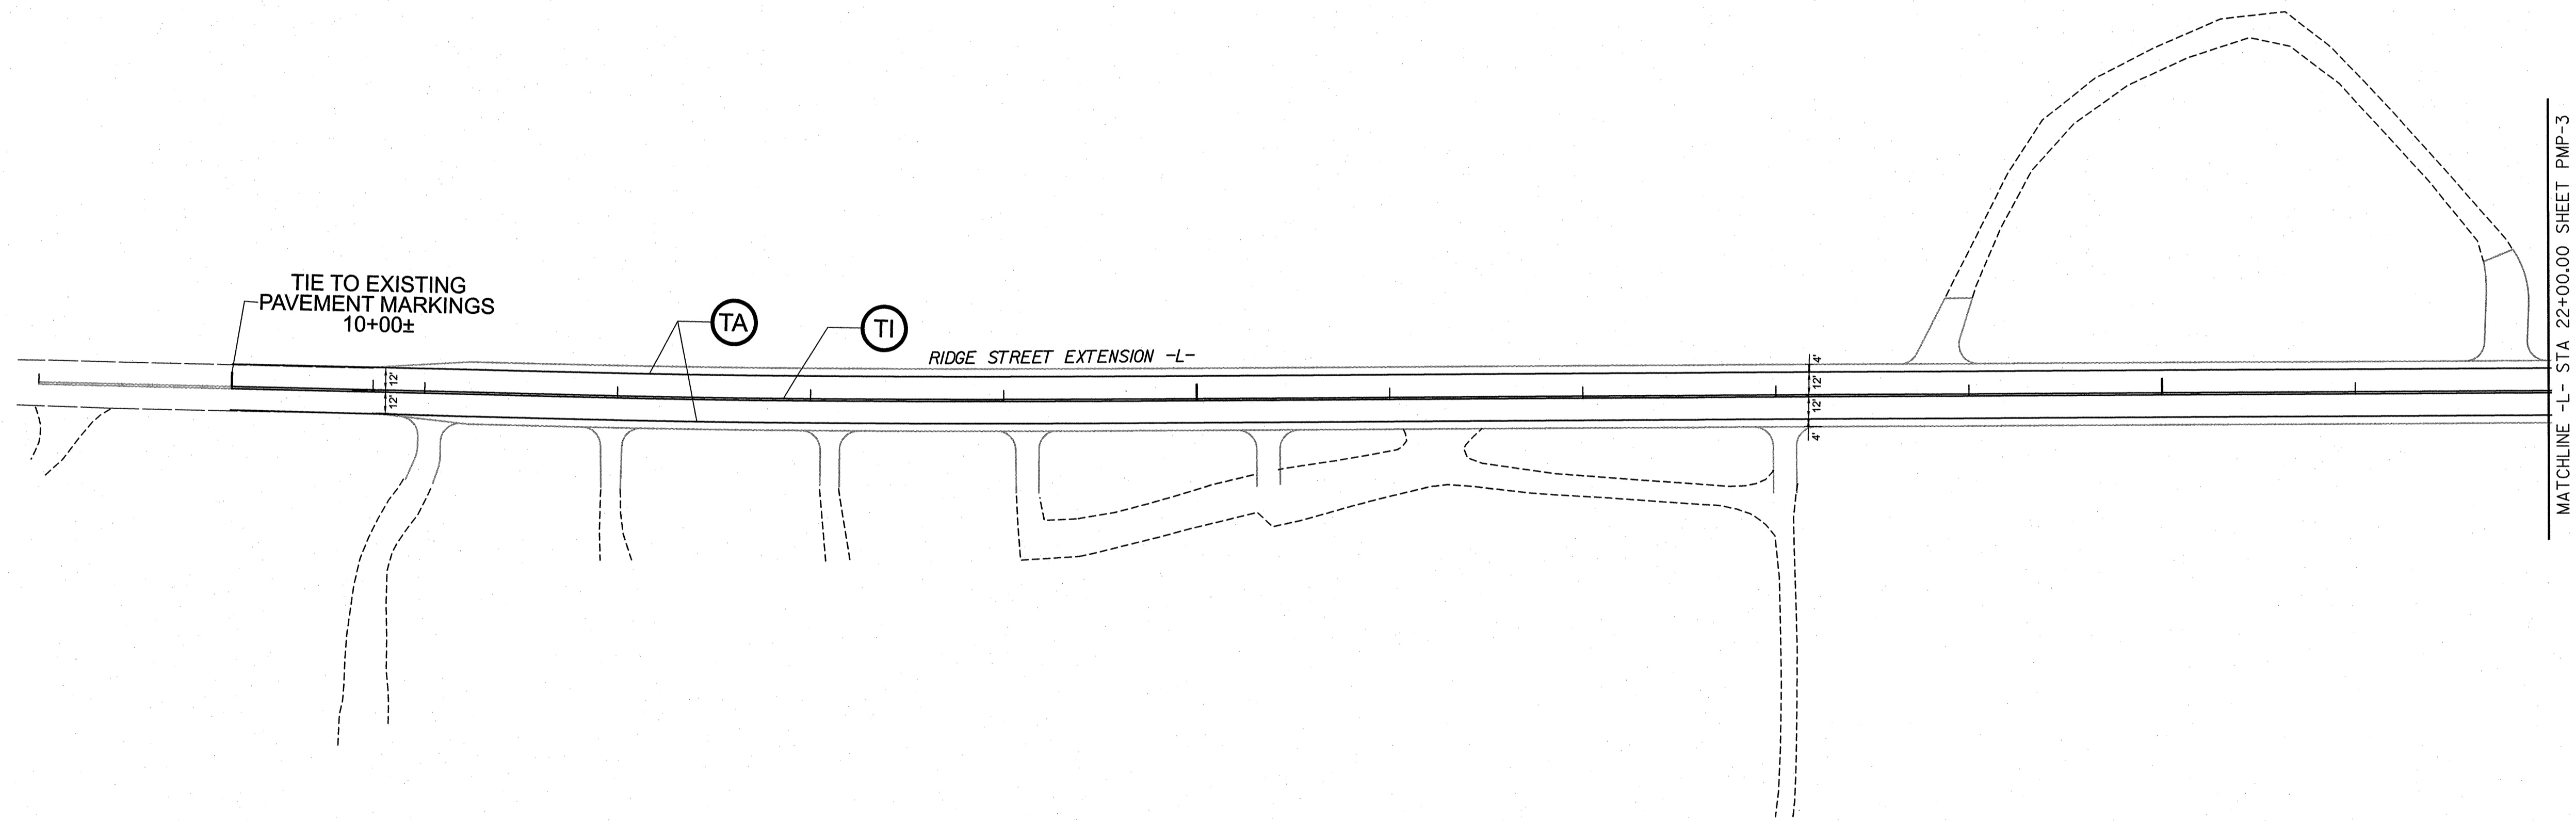

TIE TO EXISTING  
PAVEMENT MARKINGS  
10+00±

TA



TI

RIDGE STREET EXTENSION -L-

MATCHLINE -L- STA 22+00.00 SHEET PMP-3


10/20/2008  
U:\Traffic\TrafficControl\PM\Plan Sheets\U-3300B\_TC\_PMP\_psh02.dgn  
gkar:ageor:ge

 Stantec Consulting Services Inc. Suite 300, 801 Jones Franklin Road Raleigh, NC 27606 Tel: 919.851.6866 Fax: 919.851.7024 www.stantec.com	APPROVED: <i>Chris Watson</i> DATE: 10/15/08	<b>PAVEMENT MARKING PLAN</b>									
		SCALE: NONE DATE: OCT. 2008 DWG. BY: GK DESIGN BY: GK REVIEWED BY: BLW		<table border="1"> <thead> <tr> <th colspan="2">REVISIONS</th> </tr> </thead> <tbody> <tr> <td> </td> <td> </td> </tr> <tr> <td> </td> <td> </td> </tr> <tr> <td> </td> <td> </td> </tr> </tbody> </table>	REVISIONS						
REVISIONS											

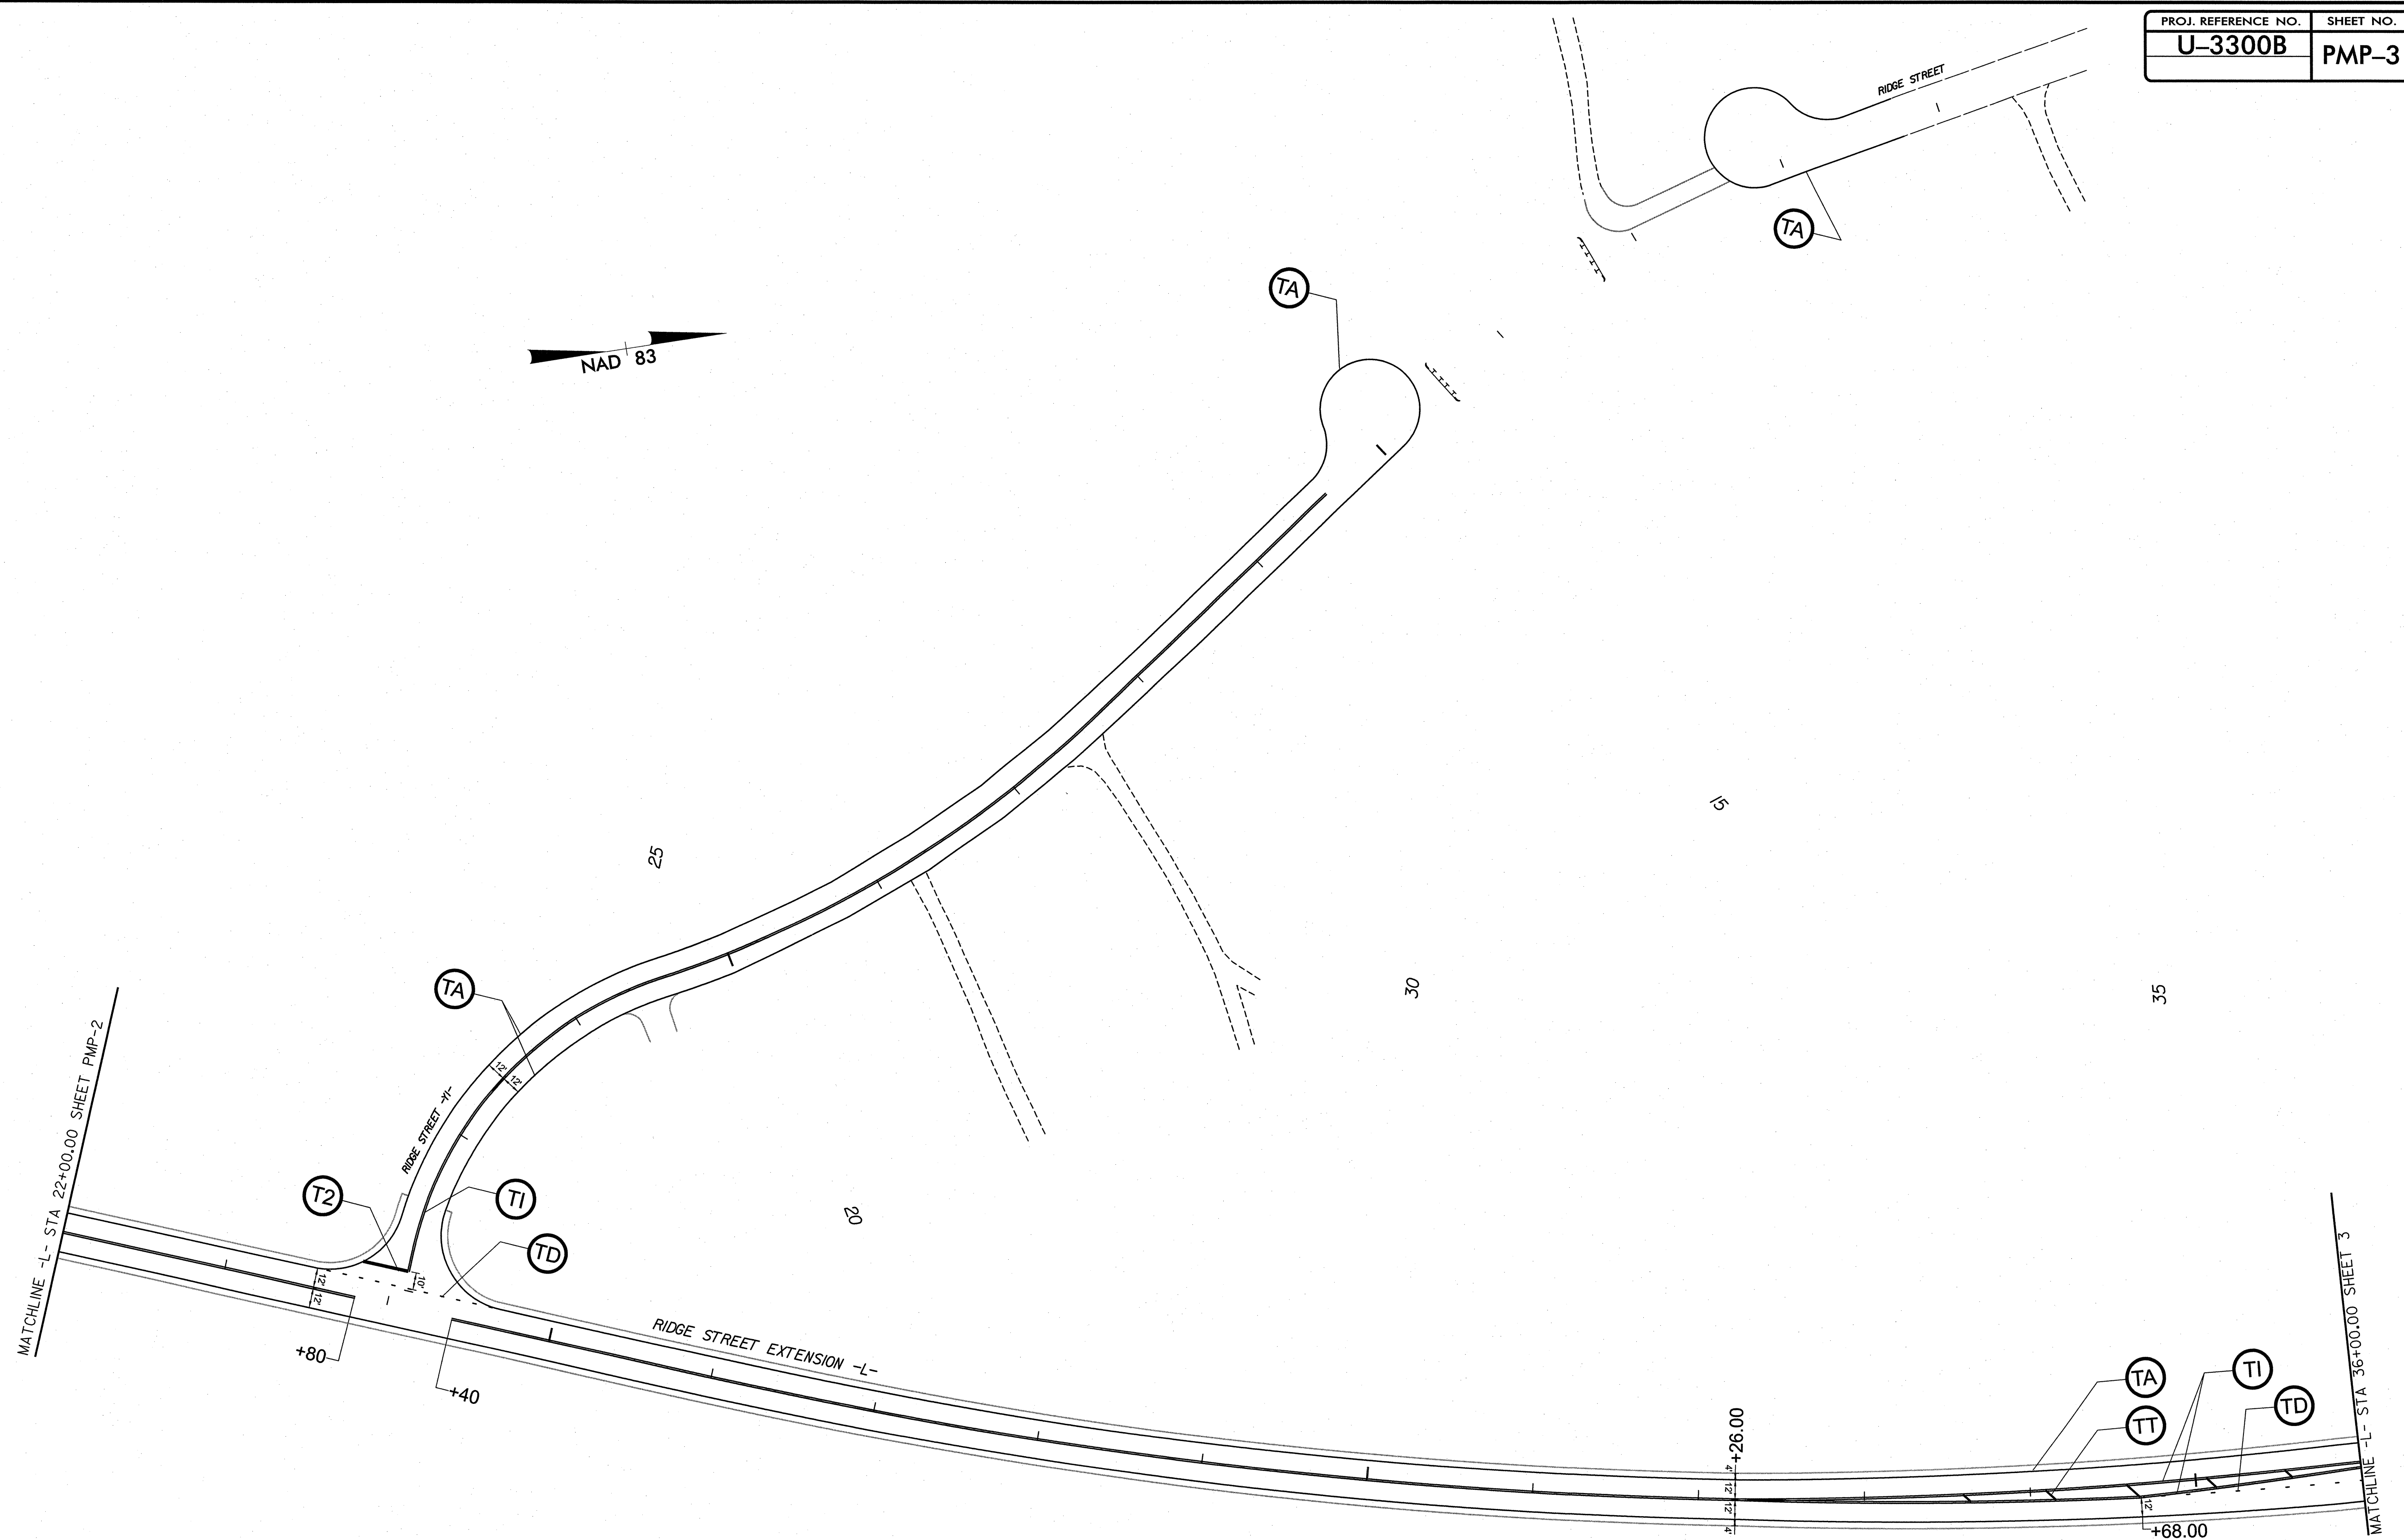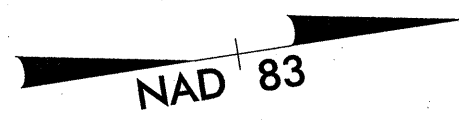

10/20/2008  
 R:\Public\TrafficControl\Plan Sheets\U-3300B-TC\_PMP\_psh03.dgn  
 dkurc@george

 Stantec Consulting Services Inc. Suite 300, 801 Jones Franklin Road Raleigh, NC 27606 Tel: 919.851.6866 Fax: 919.851.7024 www.stantec.com	APPROVED: <i>Betsy L. Watson</i> DATE: 10/24/08 	<b>PAVEMENT MARKING PLAN</b>									
	SCALE: NONE DATE: OCT. 2008 DWG. BY: GK DESIGN BY: GK REVIEWED BY: BLW		<table border="1"> <thead> <tr> <th colspan="2">REVISIONS</th> </tr> </thead> <tbody> <tr> <td> </td> <td> </td> </tr> <tr> <td> </td> <td> </td> </tr> <tr> <td> </td> <td> </td> </tr> </tbody> </table>		REVISIONS						
REVISIONS											


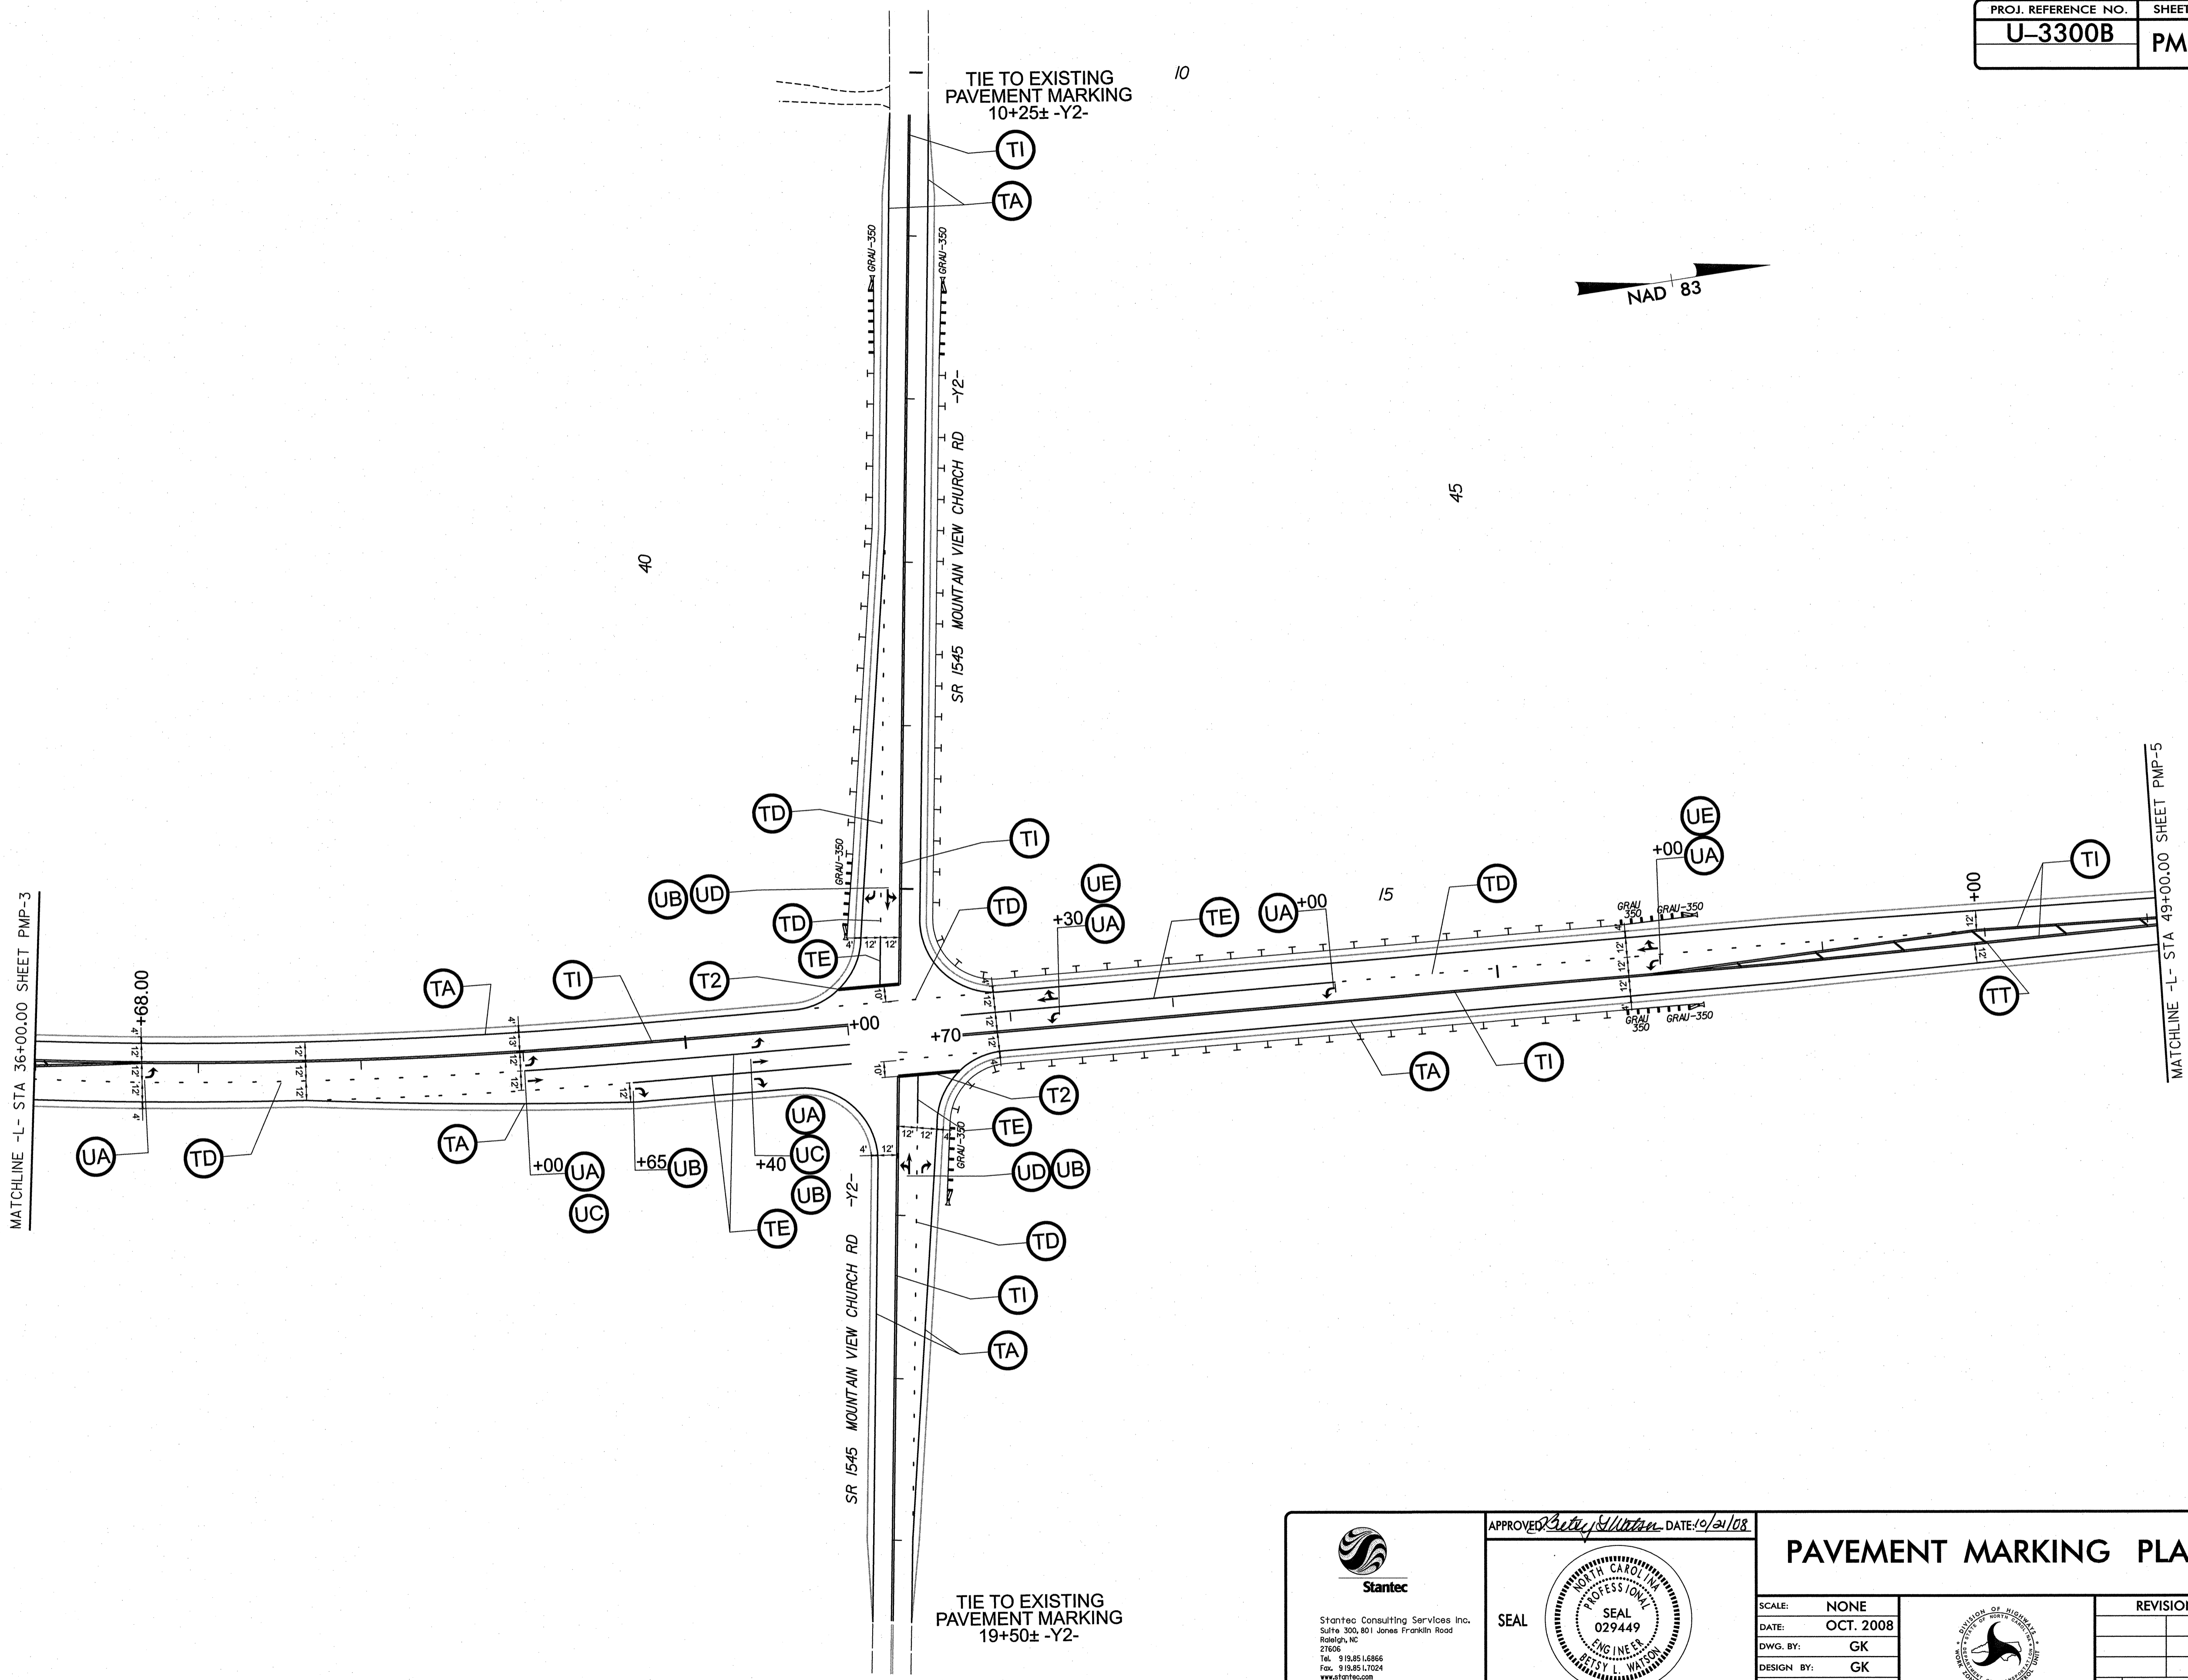


10/20/2008  
 U:\TrafficControl\pmp\plan sheets\U-3300B\_TC\_PMP\_psh04.dgn  
 gkarageorge

TIE TO EXISTING PAVEMENT MARKING  
10+25± -Y2-

TIE TO EXISTING PAVEMENT MARKING  
19+50± -Y2-



<p>Stantec Consulting Services Inc. Suite 300, 801 Jones Franklin Road Raleigh, NC 27606 Tel: 919.851.6866 Fax: 919.851.7024 www.stantec.com</p>	APPROVED: <i>[Signature]</i> , DATE: 10/21/08 	<b>PAVEMENT MARKING PLAN</b>							
	SCALE: NONE DATE: OCT. 2008 DWG. BY: GK DESIGN BY: GK REVIEWED BY: BLW		REVISIONS <table border="1"> <tr> <td> </td> <td> </td> </tr> <tr> <td> </td> <td> </td> </tr> <tr> <td> </td> <td> </td> </tr> </table>						

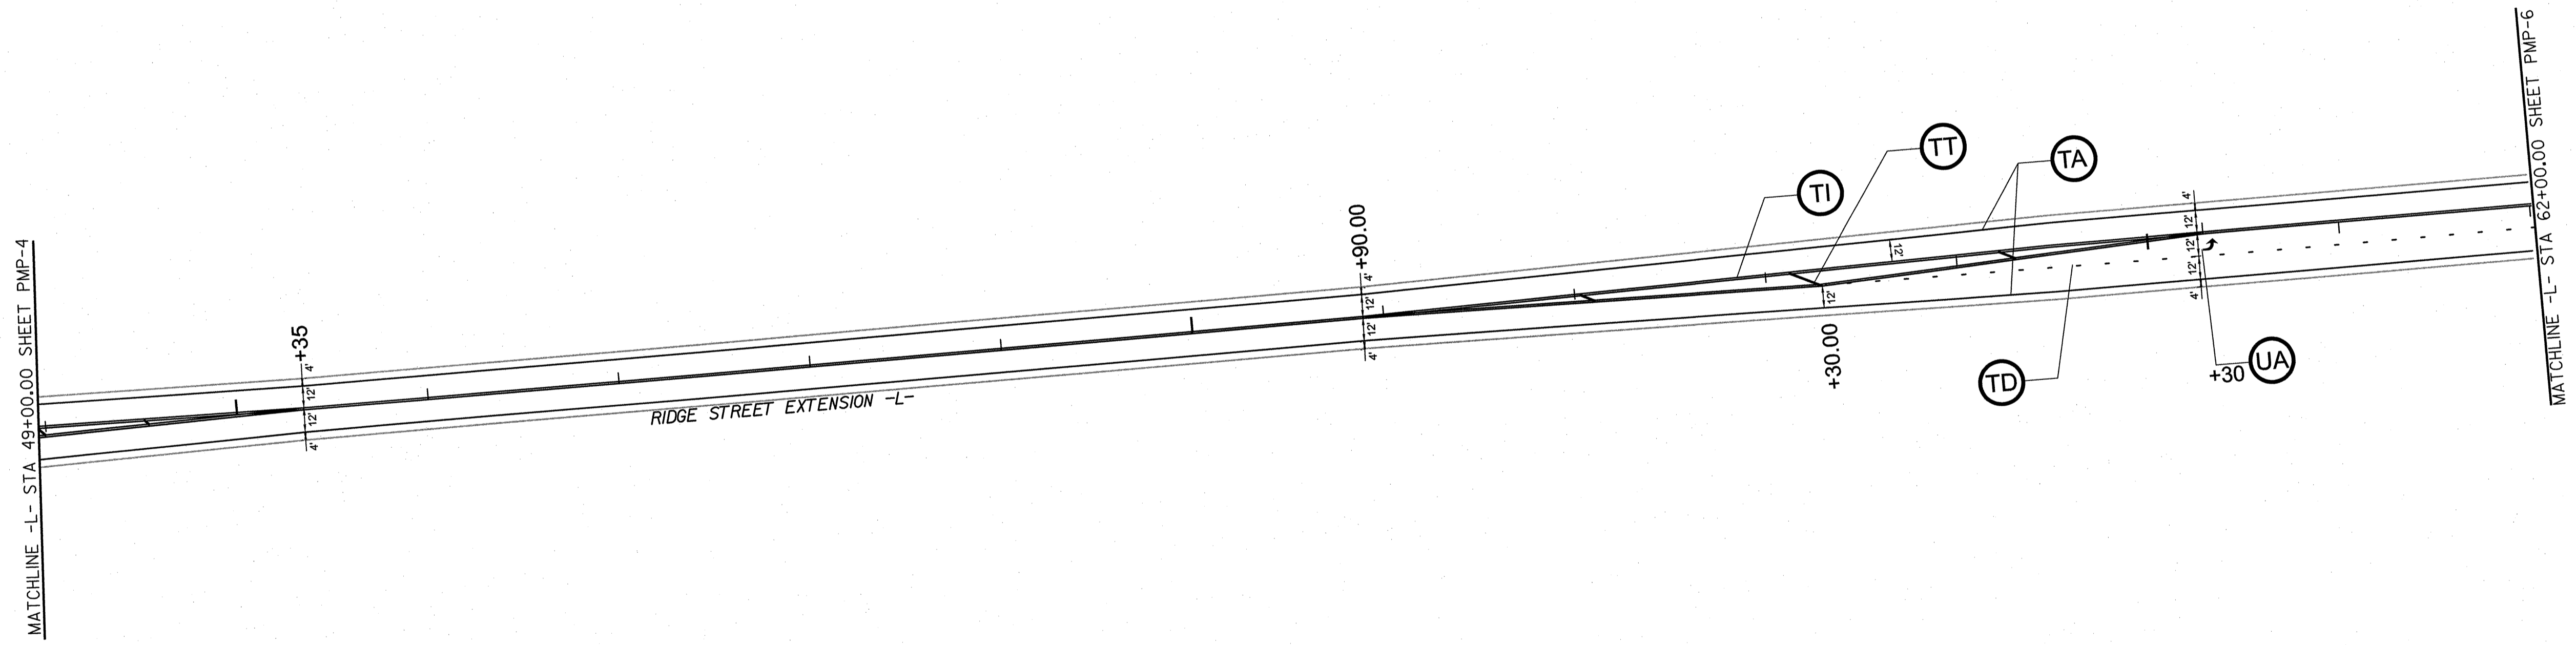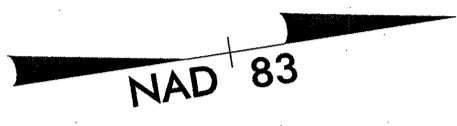

10/20/2008  
 U:\TrafficControl\pmp\plan sheets\U-3300B\_TC\_PMP\_psh05.dgn  
 gkar.ogor@stantec.com



<p>Stantec Consulting Services Inc.        Suite 300, 801 Jones Franklin Road        Raleigh, NC 27606        Tel: 919.851.6866        Fax: 919.851.7024        www.stantec.com</p>	APPROVED: <i>Petsy L. Watson</i> DATE: 10/21/08 	<h3>PAVEMENT MARKING PLAN</h3>																		
	<table border="1"> <tr> <td>SCALE:</td> <td>NONE</td> </tr> <tr> <td>DATE:</td> <td>OCT. 2008</td> </tr> <tr> <td>DWG. BY:</td> <td>GK</td> </tr> <tr> <td>DESIGN BY:</td> <td>GK</td> </tr> <tr> <td>REVIEWED BY:</td> <td>BLW</td> </tr> </table>	SCALE:	NONE	DATE:	OCT. 2008	DWG. BY:	GK	DESIGN BY:	GK	REVIEWED BY:	BLW		<table border="1"> <thead> <tr> <th colspan="2">REVISIONS</th> </tr> </thead> <tbody> <tr> <td> </td> <td> </td> </tr> <tr> <td> </td> <td> </td> </tr> <tr> <td> </td> <td> </td> </tr> </tbody> </table>	REVISIONS						
SCALE:	NONE																			
DATE:	OCT. 2008																			
DWG. BY:	GK																			
DESIGN BY:	GK																			
REVIEWED BY:	BLW																			
REVISIONS																				



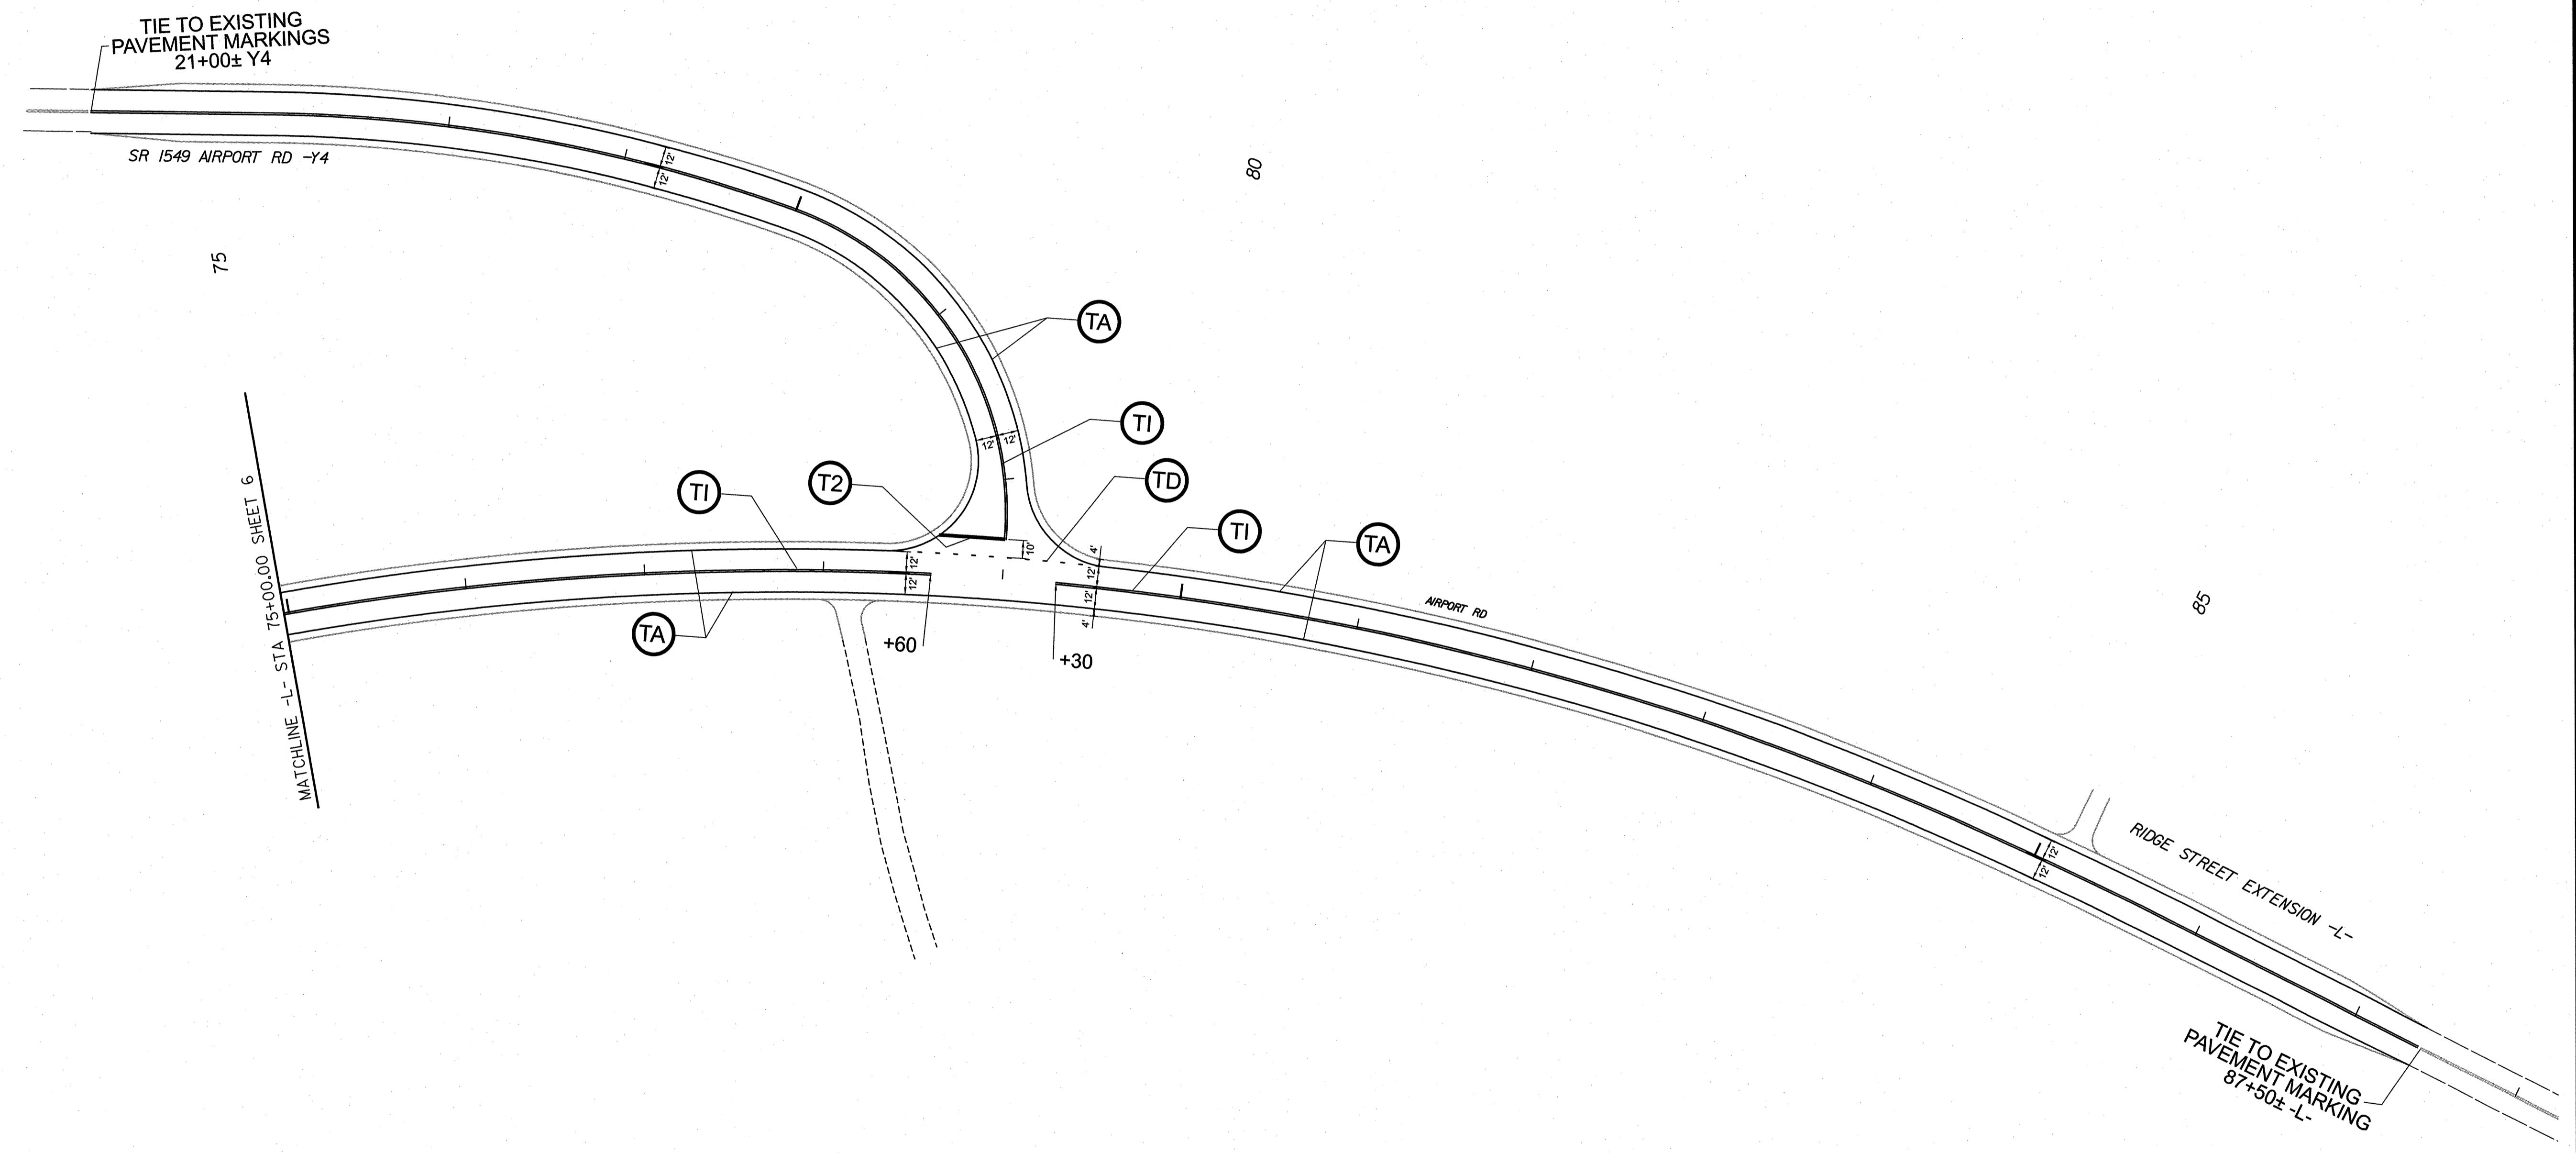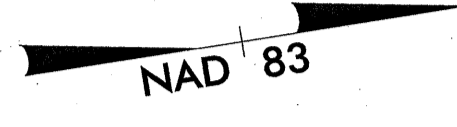

10/20/2008  
 U:\TrafficControl\pmp\plan sheets\U-3300B\_TC\_PMP\_psh07.dgn  
 gkar.george

<p>Stantec Consulting Services Inc.        Suite 300, 801 Jones Franklin Road        Raleigh, NC        27605        Tel. 919.851.6866        Fax. 919.851.7024        www.stantec.com</p>	APPROVED <i>[Signature]</i> DATE: 10/21/08 	<b>PAVEMENT MARKING PLAN</b>									
	SCALE: NONE DATE: OCT. 2008 DWG. BY: GK DESIGN BY: GK REVIEWED BY: BLW		<table border="1"> <thead> <tr> <th colspan="2">REVISIONS</th> </tr> </thead> <tbody> <tr> <td> </td> <td> </td> </tr> <tr> <td> </td> <td> </td> </tr> <tr> <td> </td> <td> </td> </tr> </tbody> </table>		REVISIONS						
REVISIONS											

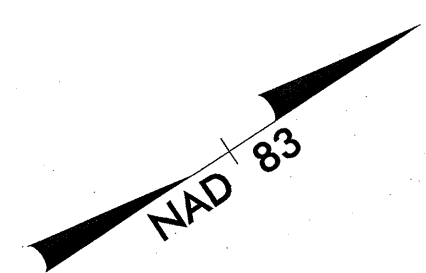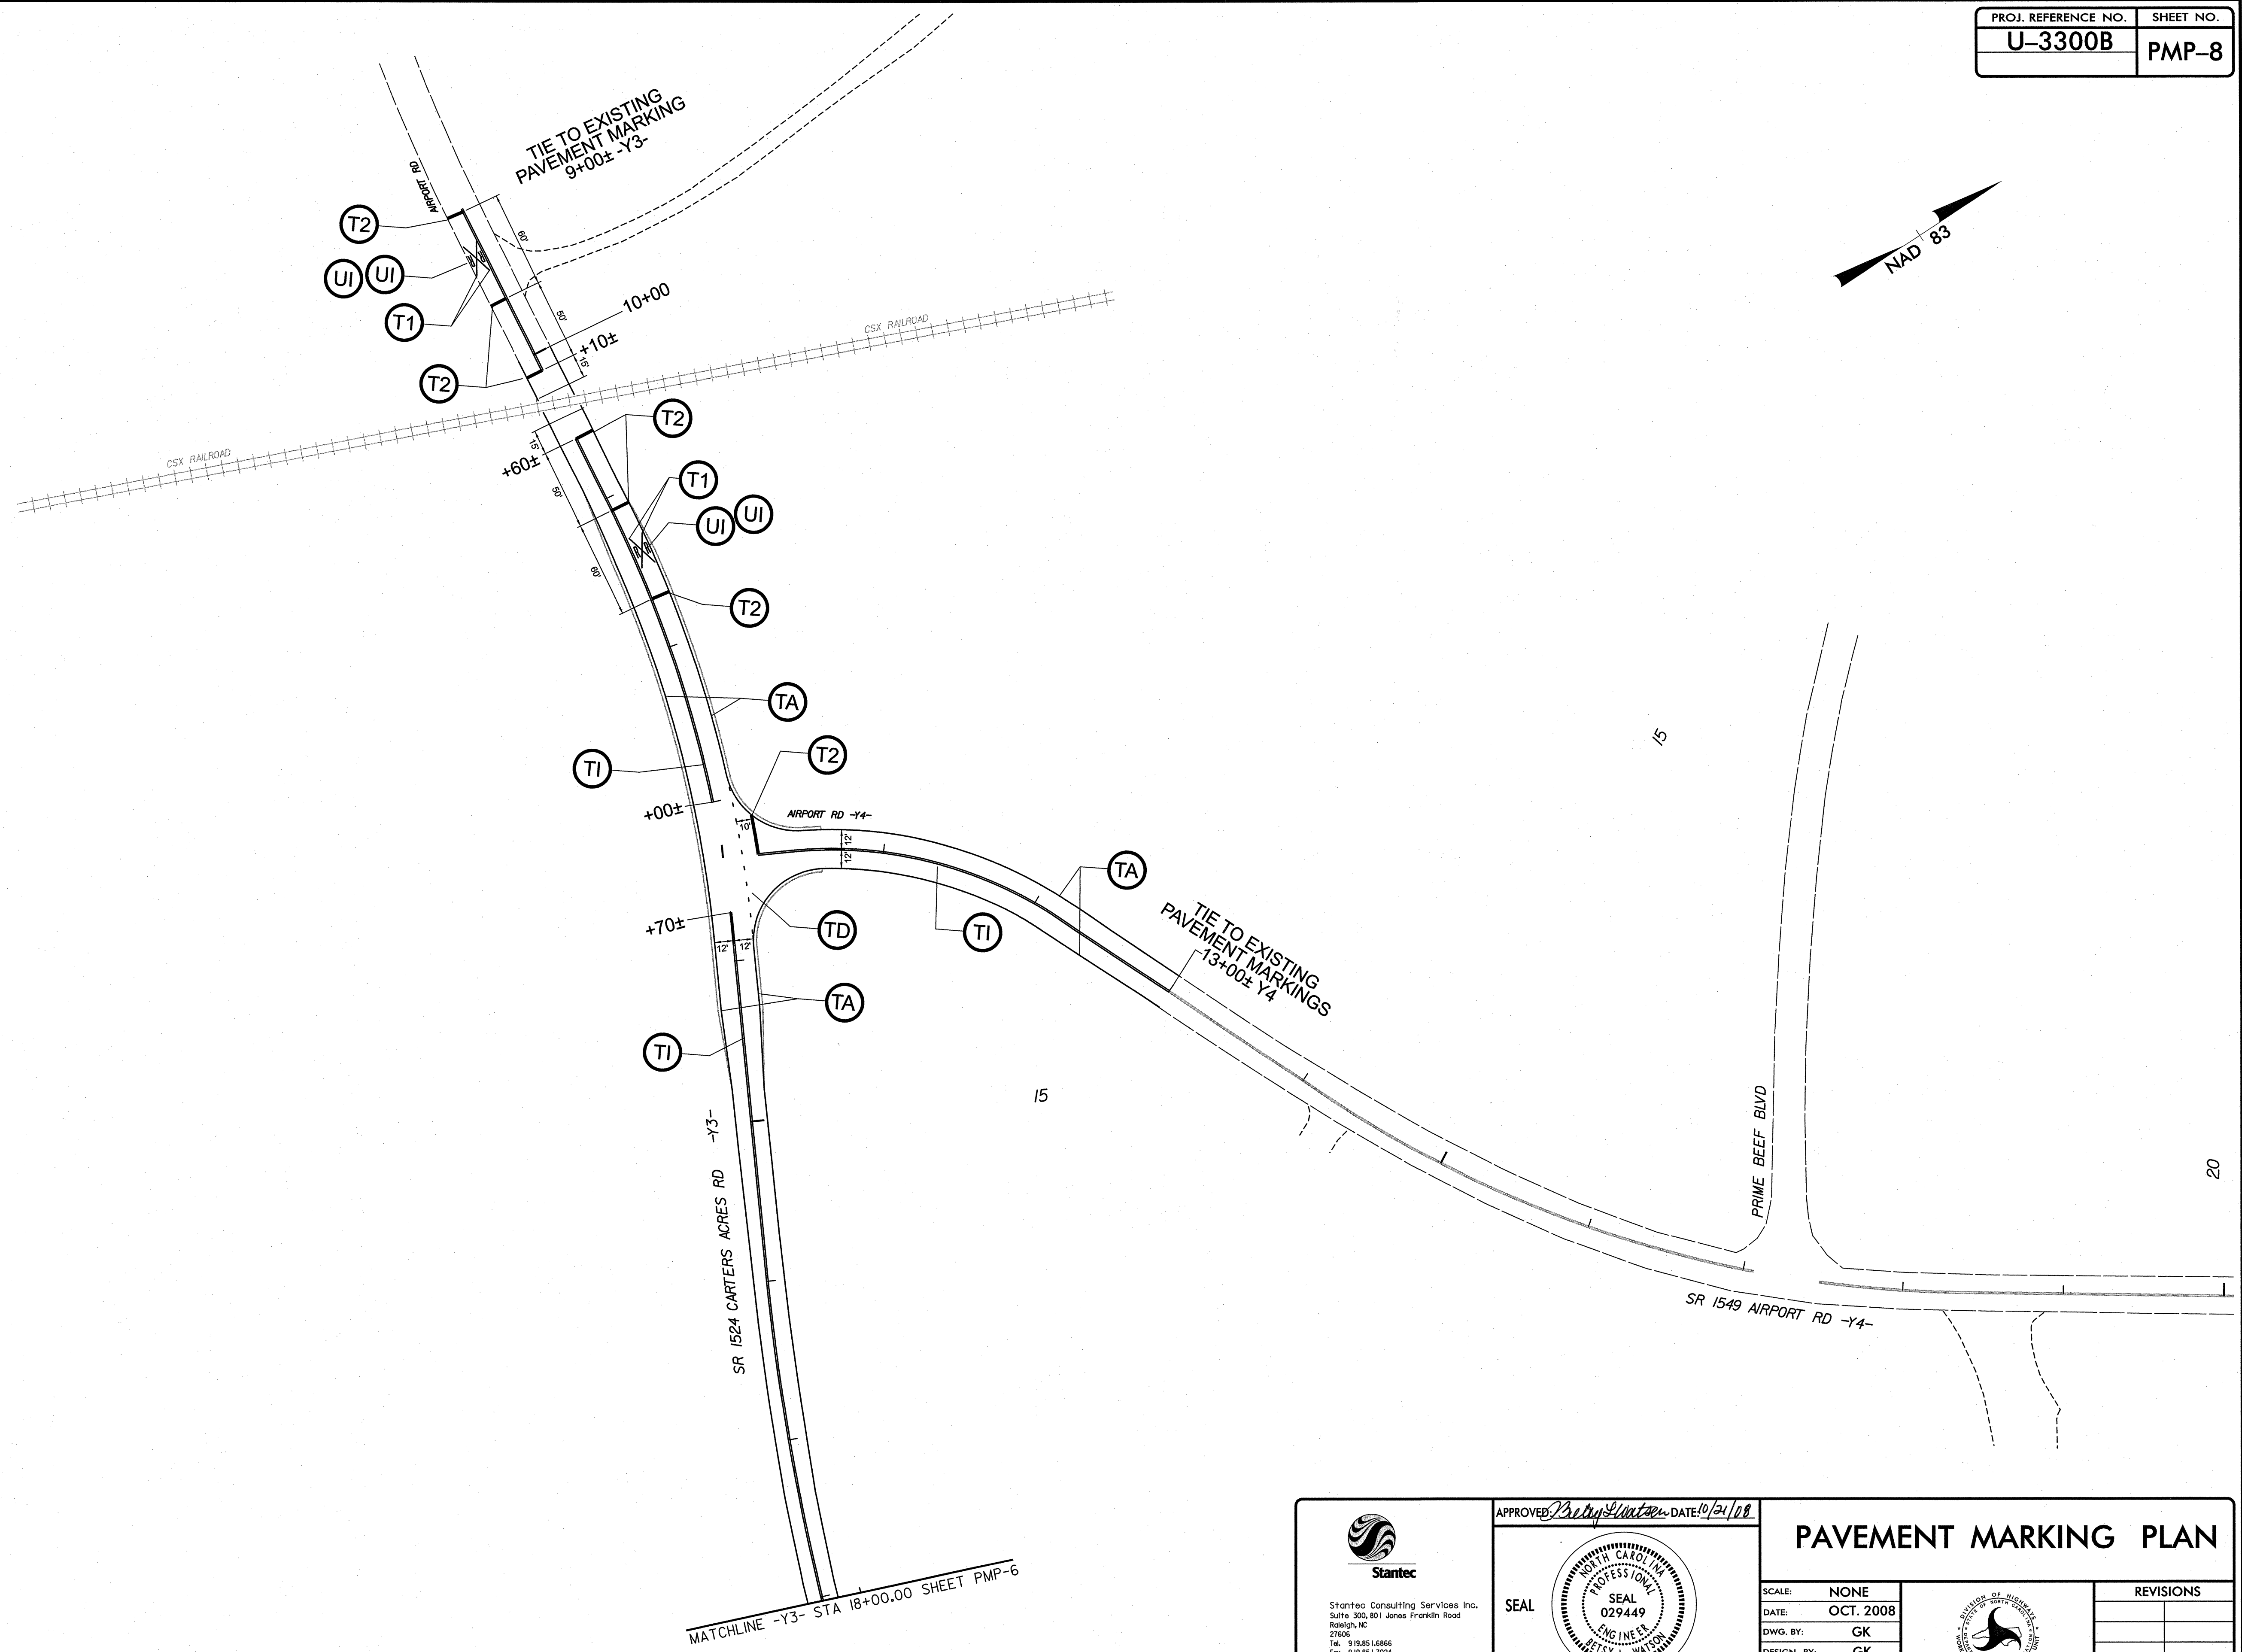

10/20/2008 11:41 AM TrafficControl\pmp\plan sheets\U-3300B-TC-PMP-ps08.dgn  
 dk carageorge

<p>Stantec Consulting Services Inc. Suite 300, 801 Jones Franklin Road Raleigh, NC 27606 Tel. 919.851.6866 Fax. 919.851.7024 www.stantec.com</p>	APPROVED: <i>Betsy L. Watson</i> DATE 10/21/08 	<b>PAVEMENT MARKING PLAN</b>									
	SCALE: NONE DATE: OCT. 2008 DWG. BY: GK DESIGN BY: GK REVIEWED BY: BLW		<table border="1"> <thead> <tr> <th colspan="2">REVISIONS</th> </tr> </thead> <tbody> <tr> <td> </td> <td> </td> </tr> <tr> <td> </td> <td> </td> </tr> <tr> <td> </td> <td> </td> </tr> </tbody> </table>		REVISIONS						
REVISIONS											