

SIGN NUMBER: SP-3
TYPE: D
QUANTITY: 16
SIGN WIDTH: 4'-0"
HEIGHT: 1'-6"
TOTAL AREA: 6.0 Sq.Ft.
BORDER TYPE: FLUSH
RECESS: 0"
WIDTH: 1.38"
RADII: 2.25"

BACKG COLOR: Orange
COPY COLOR: Black

SYMBOL	X	Y	WID	HT


DESIGN BY: GK
PROJECT ID: U-3300B

CHECKED BY: BLW
DIV: 10

STD #: \$STN
DATE: Oct 01, 2008

NO. Z BARS: **MAT'L:** 0.063" (1.6 mm) ALUMINUM
LENGTH: 0.080" (2.0 mm) ALUMINUM
 0.125" (3.2 mm) ALUMINUM

- USE NOTES:**
1. Legend and border shall be direct applied Type III reflective sheeting.
 2. Legend and border shall be direct applied non-reflective sheeting.
 3. Shields shall be Type III reflective sheeting on 0.032" (0.8mm) aluminum and demountable.
 4. Background shall be Type III reflective sheeting.
 5. Background shall be Type I reflective sheeting.
 6. Center arrow(s) vertically on sign.
 7. Bottom panel shall be yellow Type III sheeting. Legend shall be direct applied black non-reflective sheeting. Yellow panel is:

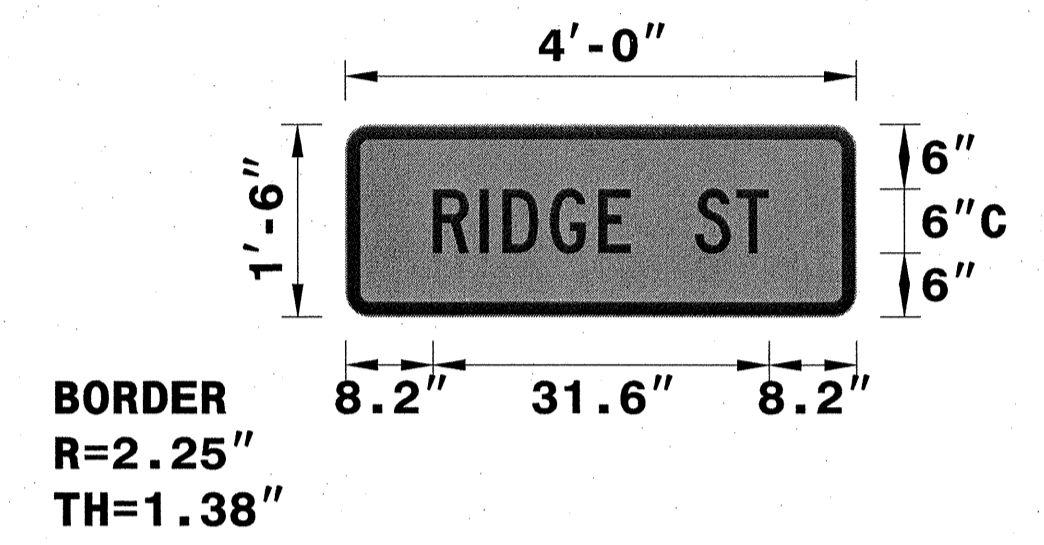

Spacing Factor is 1 unless specified otherwise

LETTER POSITIONS

Letter widths are shown

Letter widths are shown													Series/Size
R	I	D	G	E	S		T						Text Length
3.4	0.8	3.4	3.4	3.1	3.4	3.1							C 2000
													31.6

FILENAME: U-3300B_TC_TEMPSIGNDESIGNS

NORTH CAROLINA D.O.T. SIGN DETAIL

10/20/2008 10:41:10 AM \\trafficcontrol\ncp\plan_sheets\U-3300B_TC_pshSD03.dgn
 gkar.gcar

 Stantec Consulting Services Inc. Suite 300, 801 Jones Franklin Road Raleigh, NC 27606 Tel: 919.851.6866 Fax: 919.851.7024 www.stantec.com	APPROVED: <i>[Signature]</i> DATE: 10/1/08 	SPECIAL DETOUR SIGN DESIGN RIDGE STREET									
	SCALE: NONE DATE: OCT. 2008 DWG. BY: GK DESIGN BY: GK REVIEWED BY: BLW		REVISIONS <table border="1"> <tr><td> </td><td> </td></tr> <tr><td> </td><td> </td></tr> <tr><td> </td><td> </td></tr> <tr><td> </td><td> </td></tr> </table>								