


8/23/99

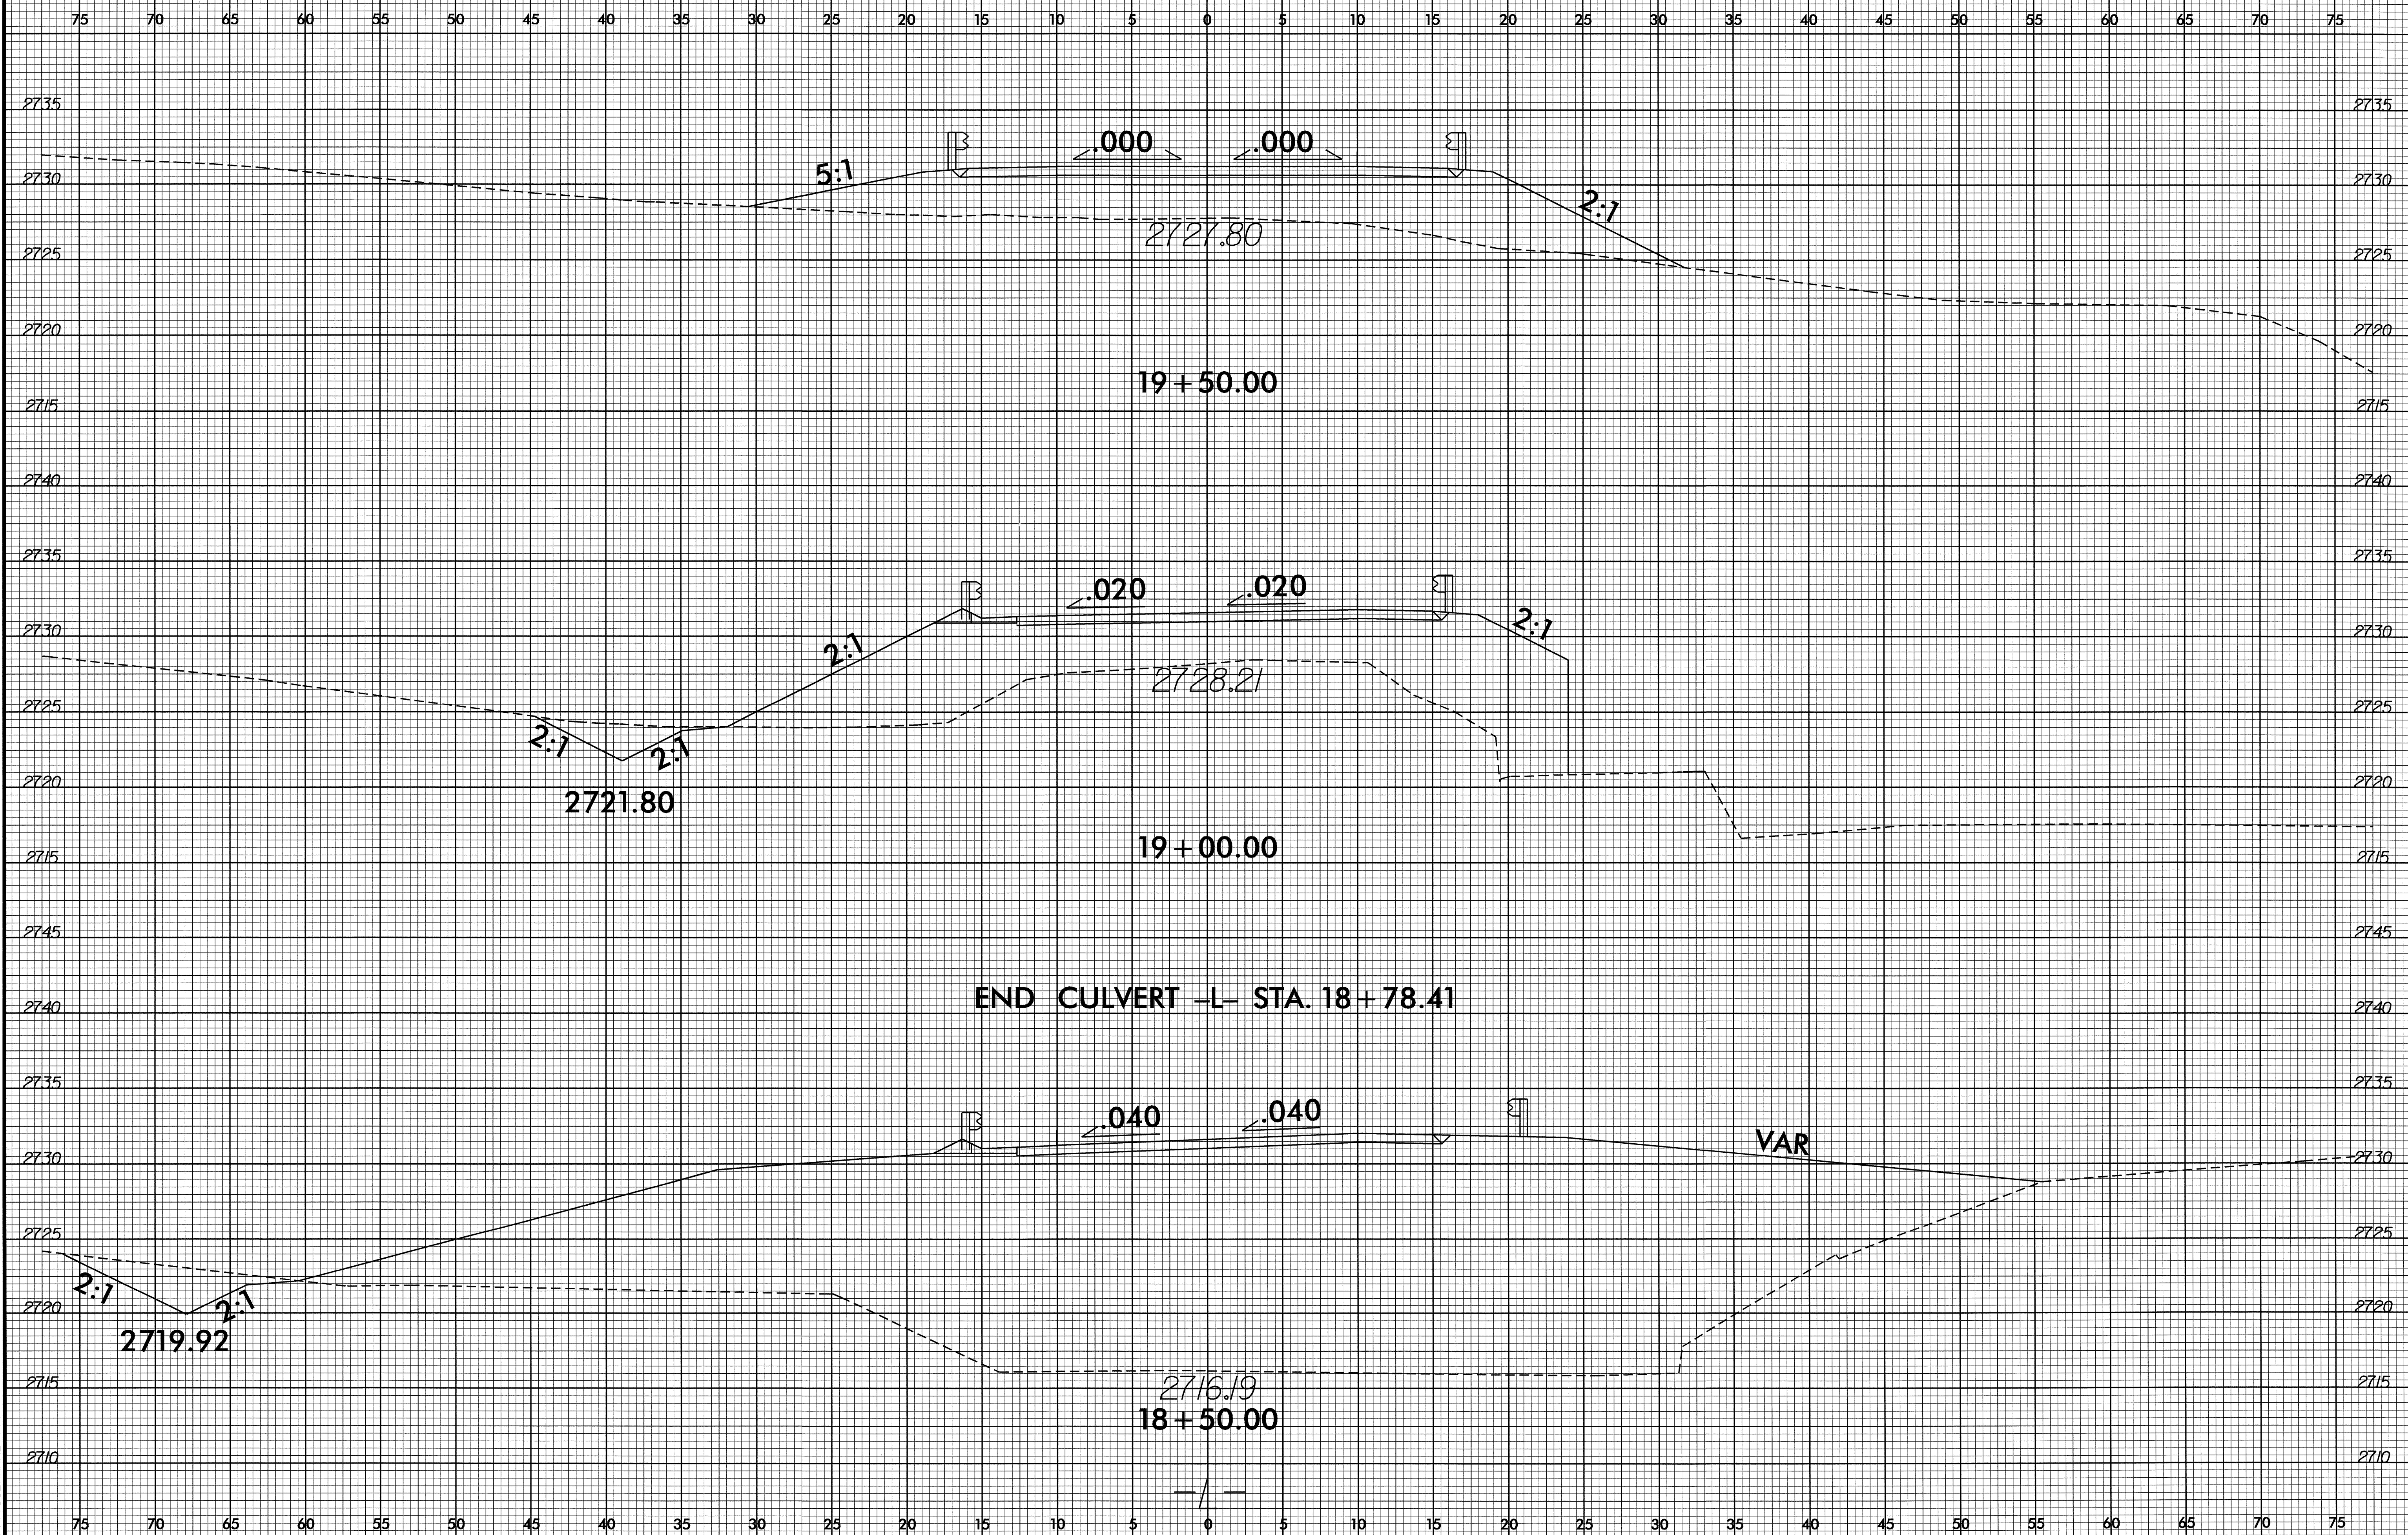

09-OCT-2008 09:59  
RAY.Plotter\XCP\103377.rdy.plt. 1.foldlines.dgn  
\$\$\$\$\$SERNAME\$\$\$\$\$

